

ELLIOT COMMUNITY FACILITY
CORNER STUART HWY AND CRAWFORD ST, ELLIOT NT 0862

ARCHITECTURAL
CD - CONCEPT DESIGN, SEP 2024

DRAWING No.	DESCRIPTION	REV
SK001	COVER PAGE	A
SK002	3D CONCEPTUAL PERSPECTIVES	A
SK003	LOCATION PLAN	A
SK004	SITE PLAN	A
SK100	FLOOR PLAN - FACILITY	A
SK101	FURNITURE PLAN - FACILITY	A
SK102	ROOF PLAN - FACILITY	A
SK103	FLOOR PLAN, ROOF PLAN, ELEVATIONS & DETAIL - SHELTERS	A
SK200	ELEVATIONS - COMMUNITY FACILITY	A



BUILDING VIEWS



NOTE:
THE 3D PERSPECTIVES ARE ONLY ILLUSTRATIVE
CONCEPT OF AN INITIAL ARCHITECTURAL PROPOSAL
TO BE POTENTIALLY DEVELOPED IN THE NEXT PHASES
OF THE PROJECT.

MAIN ENTRY FOYER



ACCOMODATION & STAFF PARKING AREAS



SHELTERS FOR RECREATION



COPYRIGHT 2024 BENNETT ARCHITECTURE



LOCATION PLAN/ SATELITE PHOTO
SCALE 1:1000

0 5 10 4 6 8 10m
SCALE 1:500 AT A1

COPYRIGHT 2024 BENNETT ARCHITECTURE

REV	DESCRIPTION	DATE	INT
A	CONCEPT DESIGN	9/09/2024	A


CLIENT: BARKLY REGIONAL COUNCIL, CHRIS
KELLY CLIENT REPRESENTATIVE
SITE: CORNER STUART HWY AND CRAWFORD ST, ELLIOT NT 0862
PROJECT:
ELLIOT COMMUNITY FACILITY



DRAWING TITLE :
LOCATION PLAN

DESIGNED/DRAWN: EC/LDS
CHECKED BY: EC
SHEET SIZE: A1

SCALE: AS SHOWN
PROJECT NO.: BA3145
PROJECT DATE: SEP 2024

DRAWING NO.
SK003
REVISION NO.
A

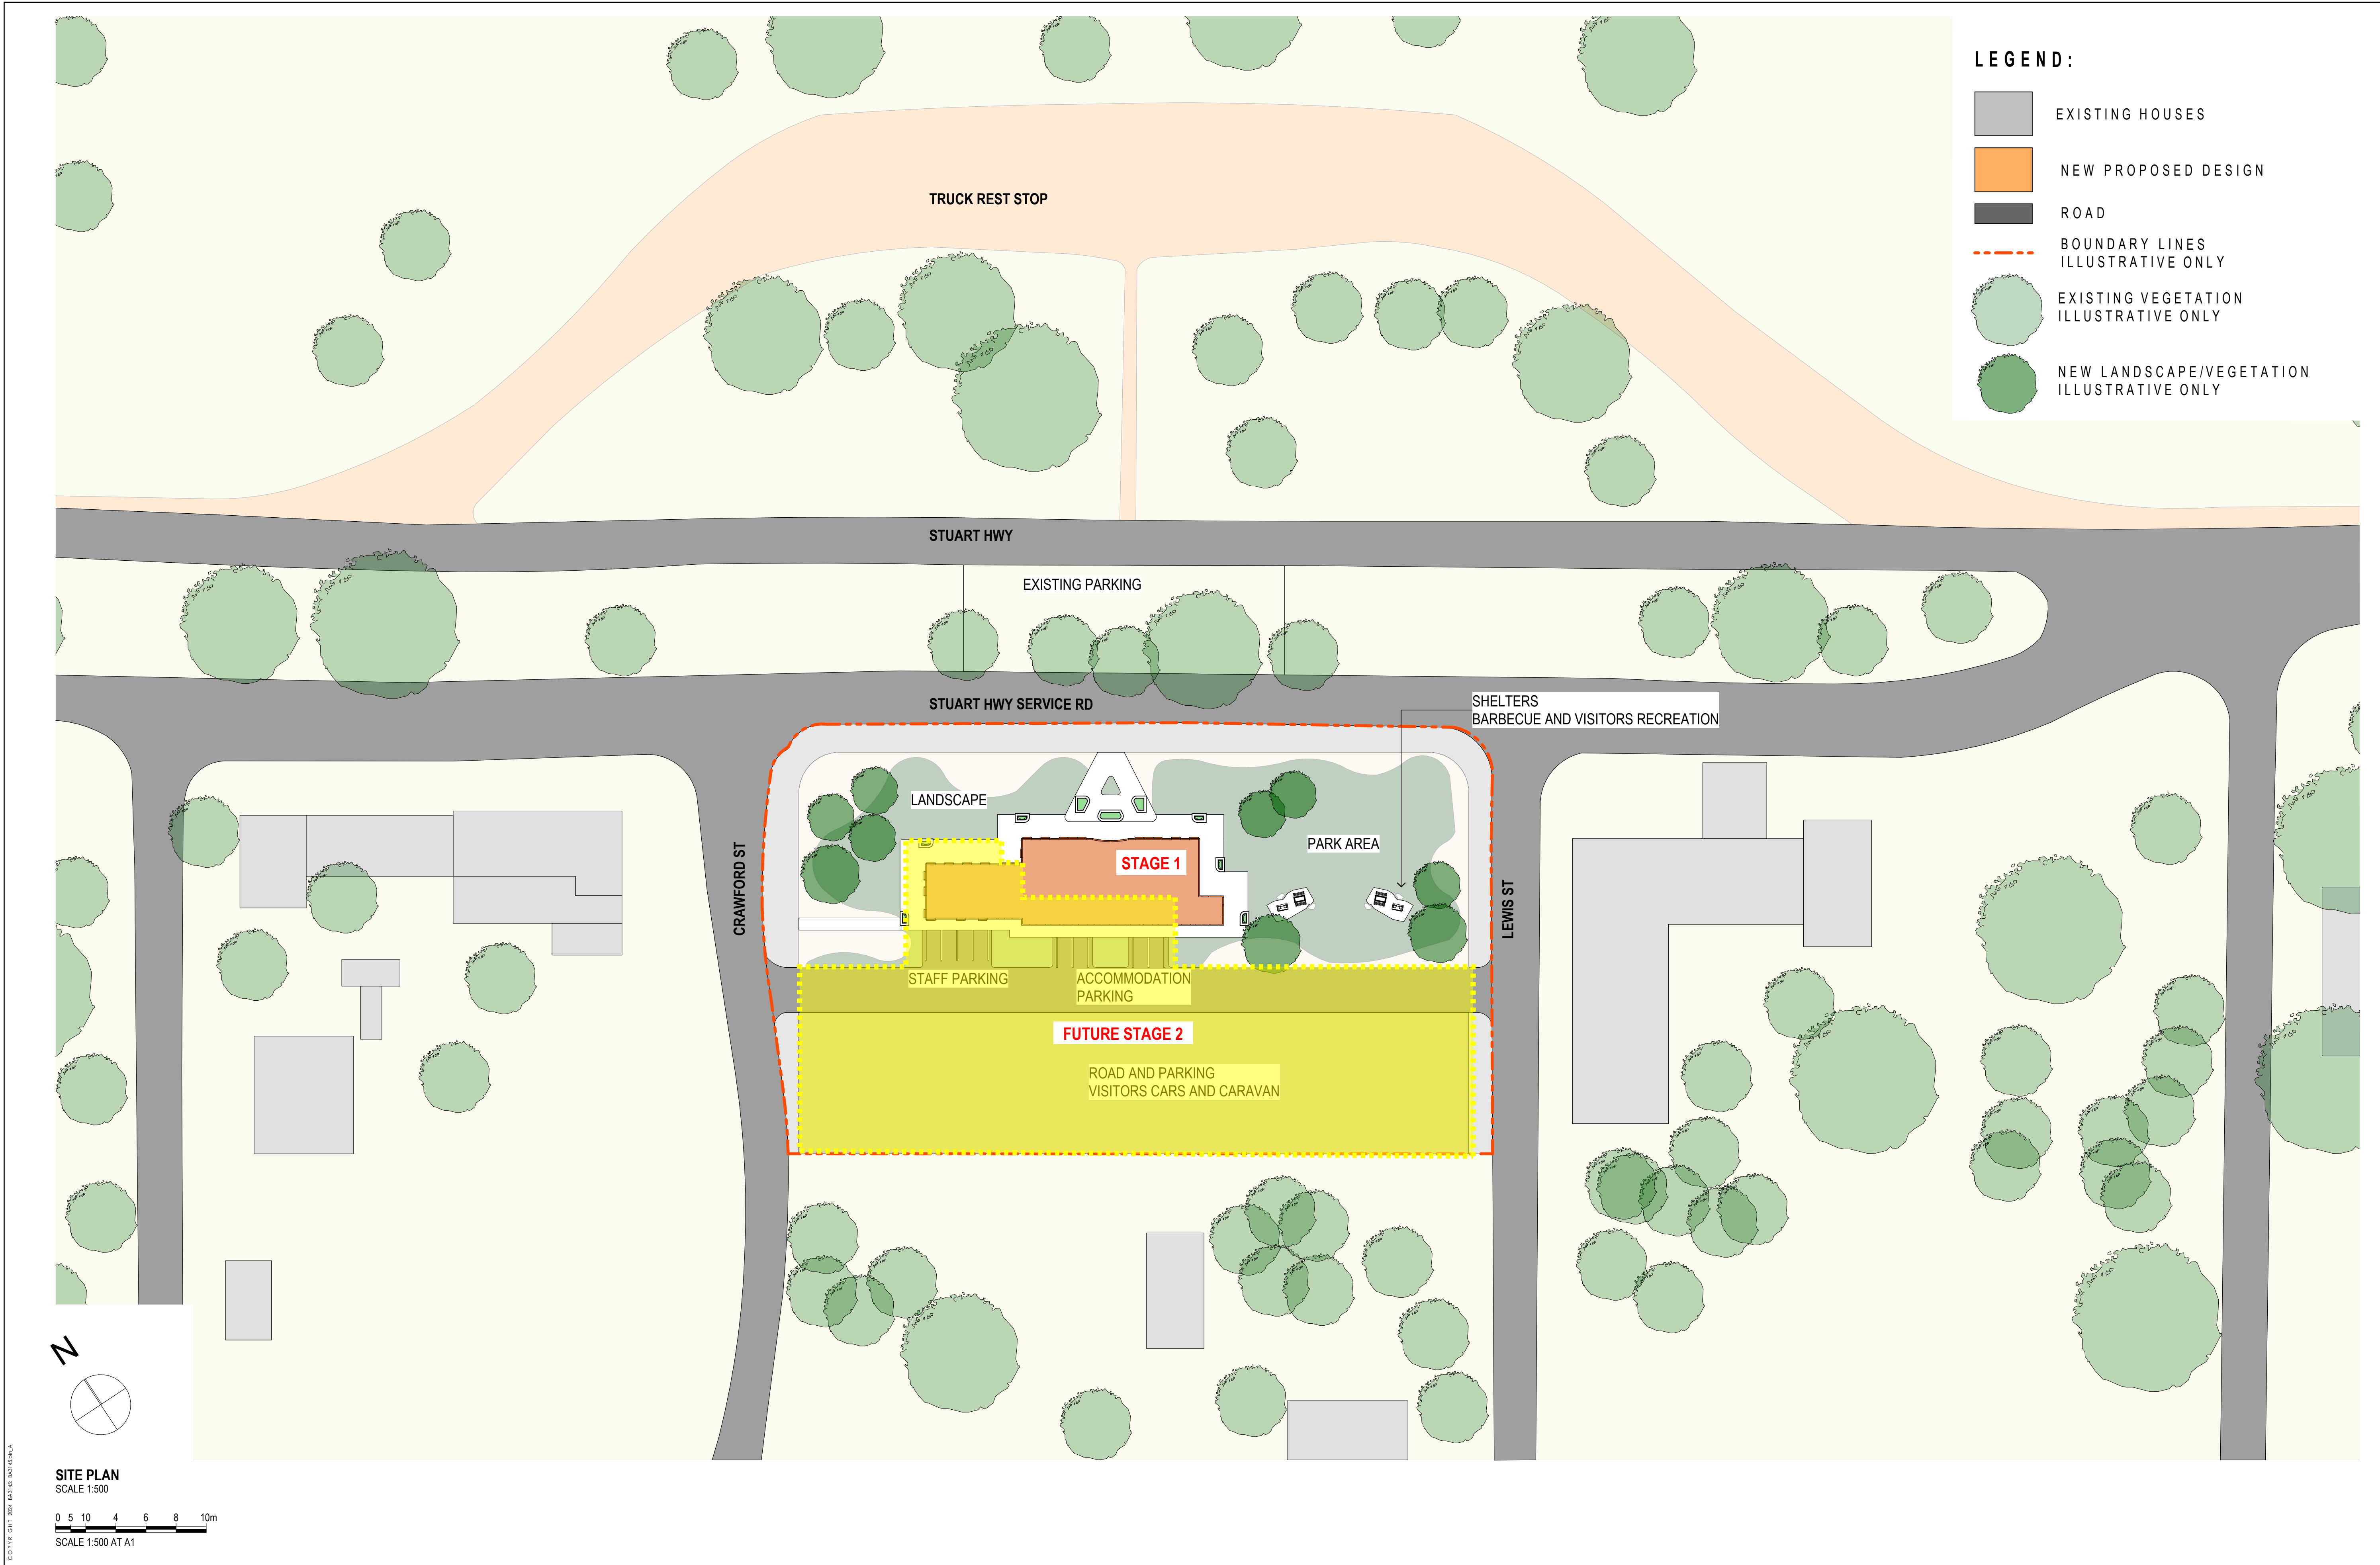

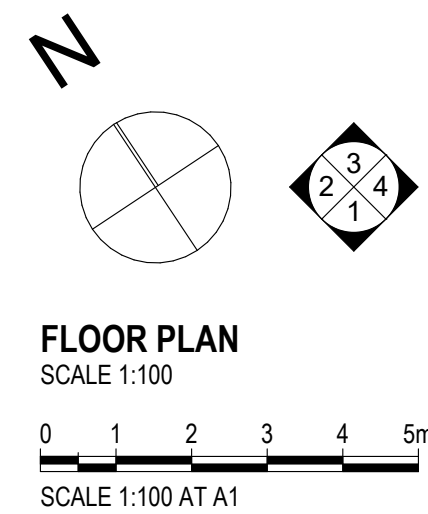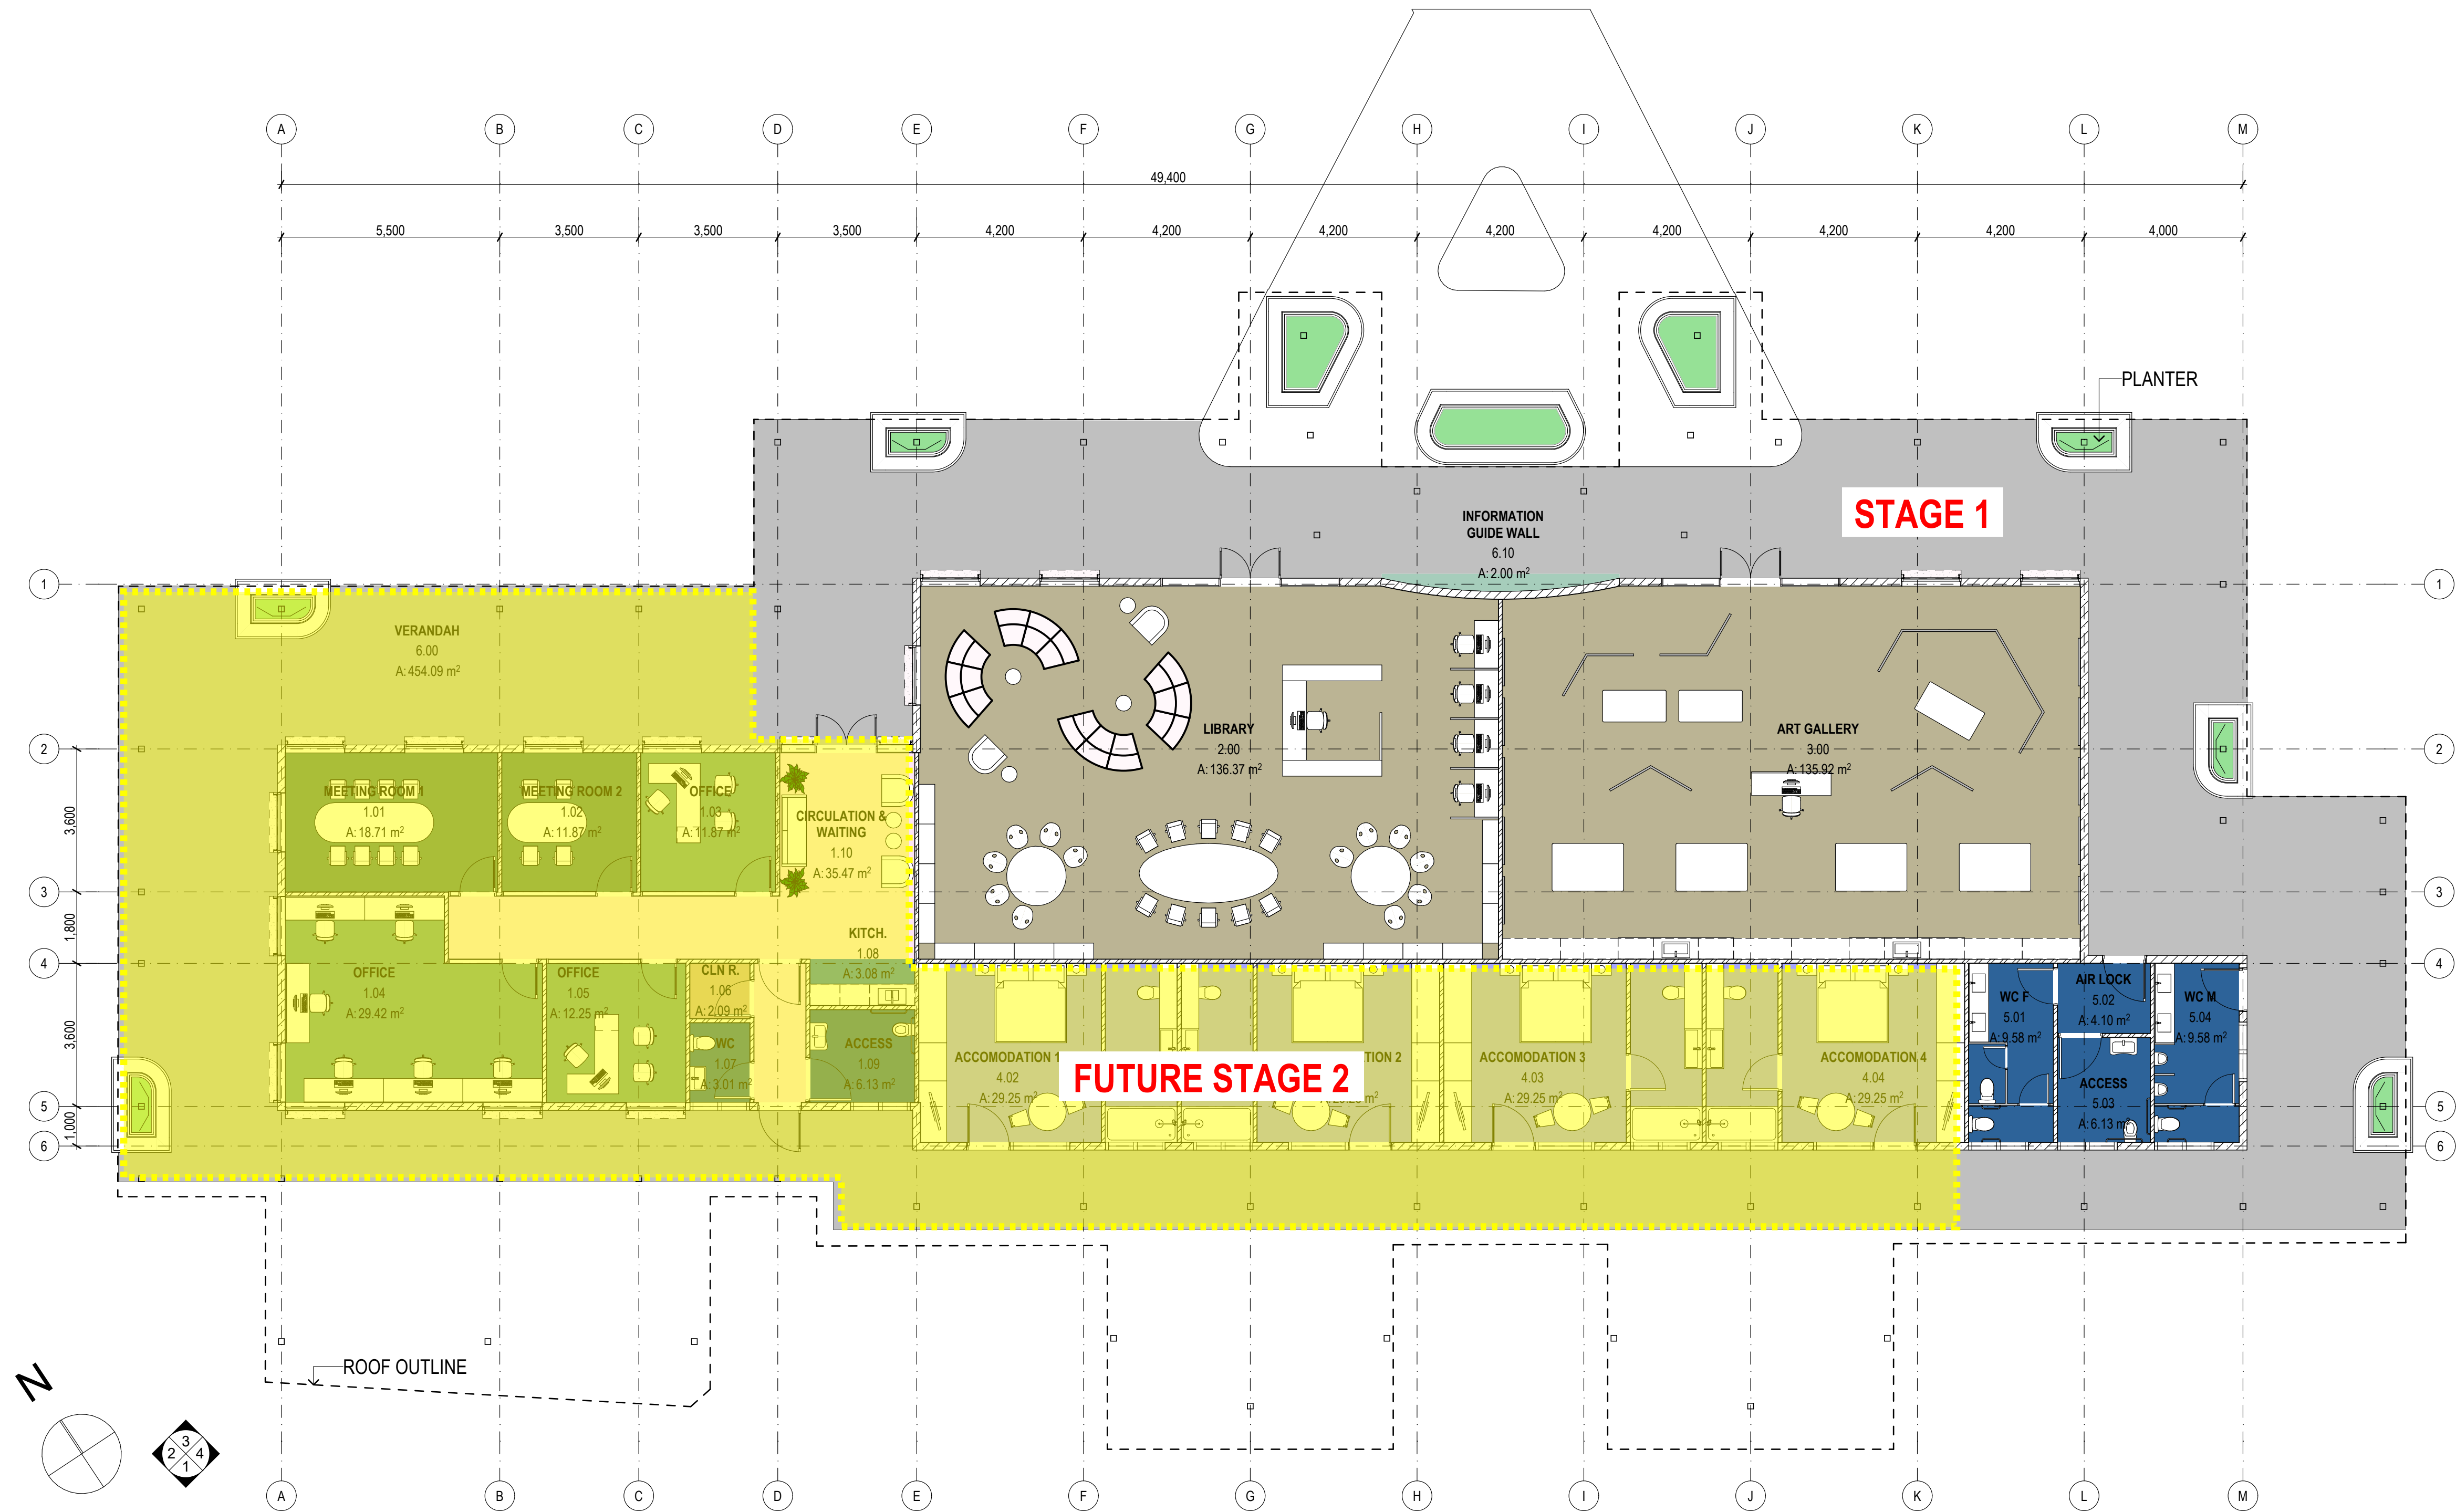


NOTE: DESIGN TO BE RECONFIGURE TO FIT FUNDING MODEL AND STAGING

ZONE LEGEND:	
CATEGORY	COLOUR
ABLUTION / BATHROOM	
ACCOMODATION	
EDUCATION & CULTURE	
GROSS AREA	
HORIZONTAL CIRCULATION	
KITCHEN	
OFFICE	
OFFICE (MEETING)	
OTHER USAGE	
STORAGE & SALES	

AREA SCHEDULE		
ROOM NO.	ROOM NAME	AREA (m ²)
1.01	MEETING ROOM 1	18.71
1.02	MEETING ROOM 2	11.87
1.03	OFFICE	11.87
1.04	OFFICE	29.42
1.05	OFFICE	12.25
1.06	CLN R.	2.09
1.07	WC	3.01
1.08	KITCH.	3.08
1.09	ACCESS	6.13
1.10	CIRCULATION & WAITING	35.47
2.00	LIBRARY	136.37
3.00	ART GALLERY	135.92
4.02	ACCOMODATION 1	29.25
4.02	ACCOMODATION 2	29.25
4.03	ACCOMODATION 3	29.25
4.04	ACCOMODATION 4	29.25
5.01	WC F	9.58
5.02	AIR LOCK	4.10
5.03	ACCESS	6.13
5.04	WC M	9.58
6.00	VERANDAH	454.09
6.10	INFORMATION GUIDE WALL	2.00
7.10	SHELTER/BARBECUE	24.39
7.20	SHELTER/BARBECUE	24.39
		1,057.45 m ²

COPYRIGHT 2024 BENNETT ARCHITECTURE

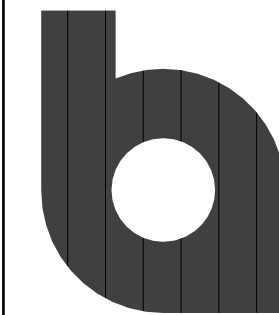

BENNETT
ARCHITECTURE

tel 08 8948 4607
fax 08 8918 8113
on 46636247768
contact@bennettarchitecture.com.au
www.bennettarchitecture.com.au

© COPYRIGHT & LIABILITY NOTICE
THESE DESIGNS AND DRAWINGS ARE THE PROPERTY OF BENNETT ARCHITECTURE
AND ARE NOT TO BE USED, REPRODUCED OR COPIED BY ANY OTHER PARTY
WITHOUT THE WRITTEN PERMISSION OF BENNETT ARCHITECTURE. BENNETT ARCHITECTURE
ACCEPTS NO RESPONSIBILITY FOR THE COMPLETENESS, ACCURACY OR
COMPATIBILITY OF ELECTRONICALLY TRANSFERRED DOCUMENTS. IF NECESSARY,
RECIPIENTS SHOULD REQUEST A HARD COPY VERSION FOR VERIFICATION.
DO NOT SCALE OFF THESE DRAWINGS



REV	DESCRIPTION	DATE	INT
A	CONCEPT DESIGN	9/09/2024	A

CLIENT: BARKLY REGIONAL COUNCIL, CHRIS KELLY
CLIENT REPRESENTATIVE

SITE: CORNER STUART HWY AND CRAWFORD ST, ELLIOT NT 0862


PROJECT: ELLIOT COMMUNITY FACILITY

DRAWING TITLE :
FLOOR PLAN - FACILITY

DESIGNED/DRAWN: EC/LDS
CHECKED BY: EC
SHEET SIZE: A1

SCALE: AS SHOWN
PROJECT NO.: BA3145
PROJECT DATE: SEP 2024

DRAWING NO. SK100
REVISION NO. A

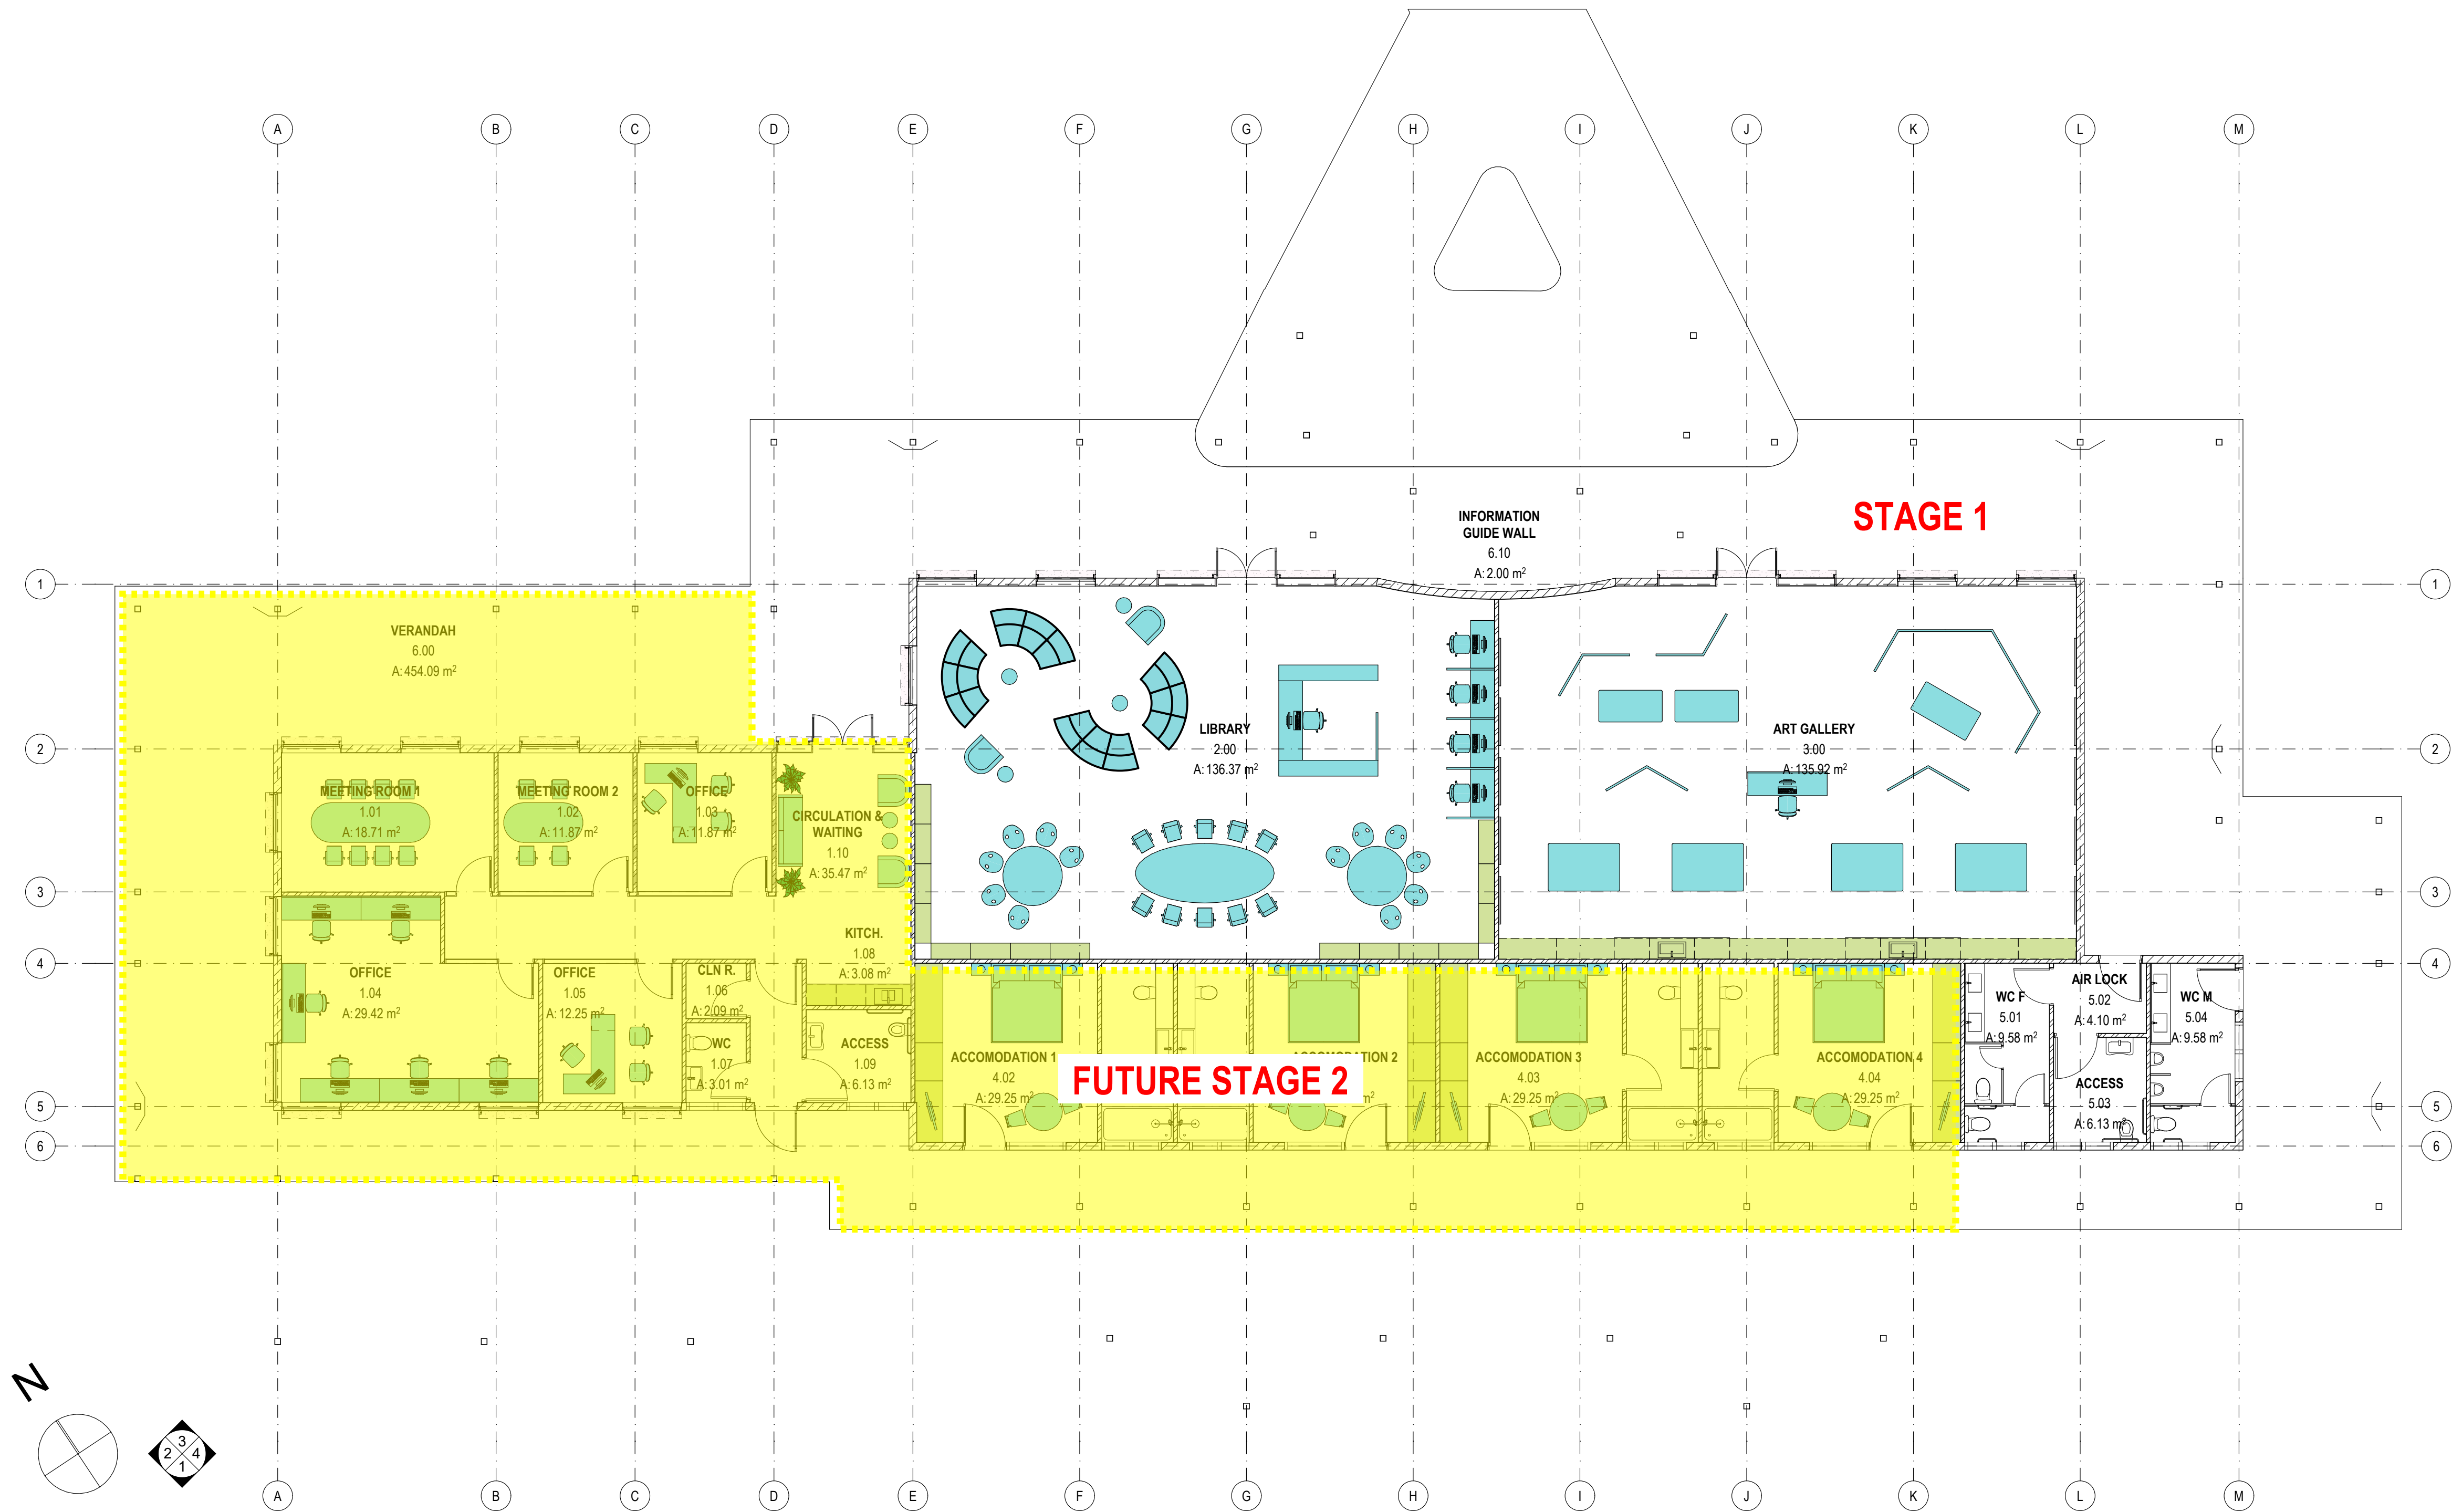

LEGEND:


- LOOSE FURNITURES
- FITOUTS / JOINERY

AREA SCHEDULE

ROOM NO.	ROOM NAME	AREA (m2)
1.01	MEETING ROOM 1	18.71
1.02	MEETING ROOM 2	11.87
1.03	OFFICE	11.87
1.04	OFFICE	29.42
1.05	OFFICE	12.25
1.06	CLN R.	2.09
1.07	WC	3.01
1.08	KITCH.	3.08
1.09	ACCESS	6.13
1.10	CIRCULATION & WAITING	35.47
2.00	LIBRARY	136.37
3.00	ART GALLERY	135.92
4.02	ACCOMODATION 1	29.25
4.02	ACCOMODATION 2	29.25
4.03	ACCOMODATION 3	29.25
4.04	ACCOMODATION 4	29.25
5.01	WC F	9.58
5.02	AIR LOCK	4.10
5.03	ACCESS	6.13
5.04	WC M	9.58
6.00	VERANDAH	454.09
6.10	INFORMATION GUIDE WALL	2.00
7.10	SHELTER/BARBECUE	24.39
7.20	SHELTER/BARBECUE	24.39
		1,057.45 m²

NOTE: DESIGN TO BE RECONFIGURE TO FIT
FUNDING MODEL AND STAGING

COPYRIGHT 2024 BENNETT ARCHITECTURE

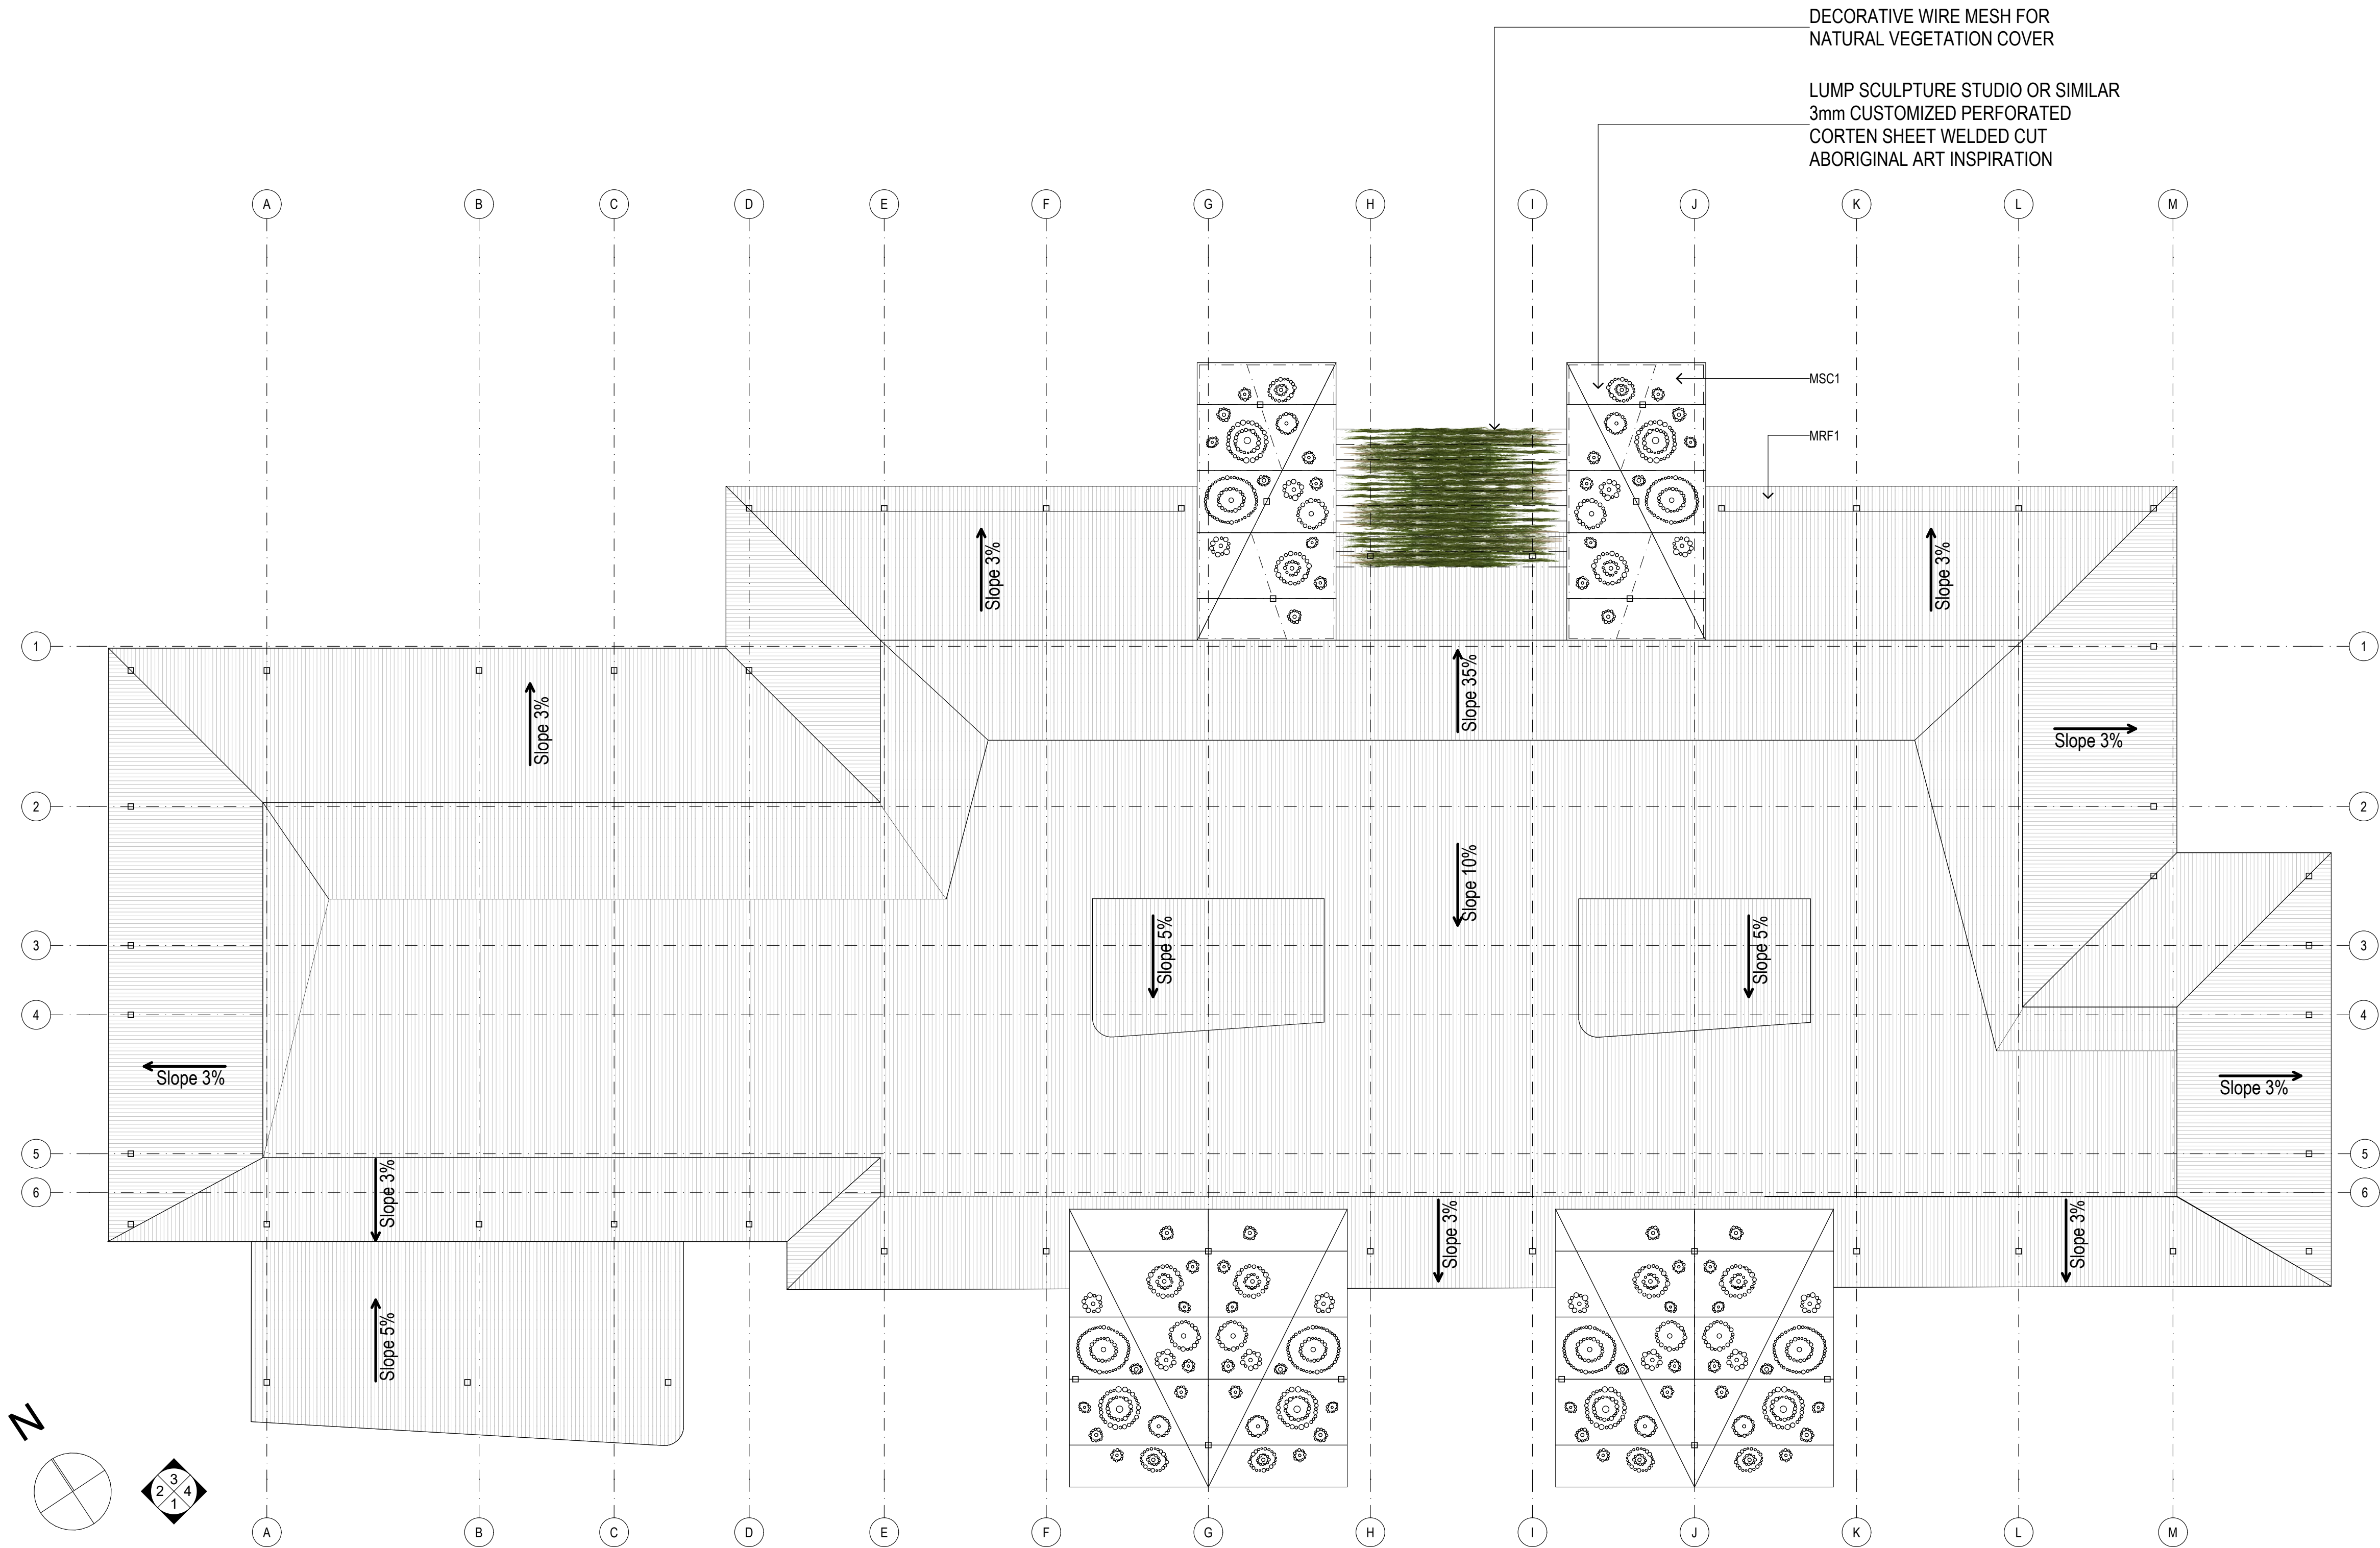


ROOF PLAN
SCALE 1:100
0 1 2 3 4 5m
SCALE 1:100 AT A1

CLADDING SCHEDULE


CODE	DESCRIPTION	IMAGE
MRF 1	COLORBOND LYSAGHT CUSTOM ORB	
MSC 1	CUSTOMIZED PERFORATED CORTEN SHEET WELDED CUT	

COPYRIGHT 2024 BENNETT ARCHITECTURE

AREA SCHEDULE		
ROOM NO.	ROOM NAME	AREA (m2)
6.10	INFORMATION GUIDE WALL	2.00
7.10	SHELTER/BARBECUE	24.39

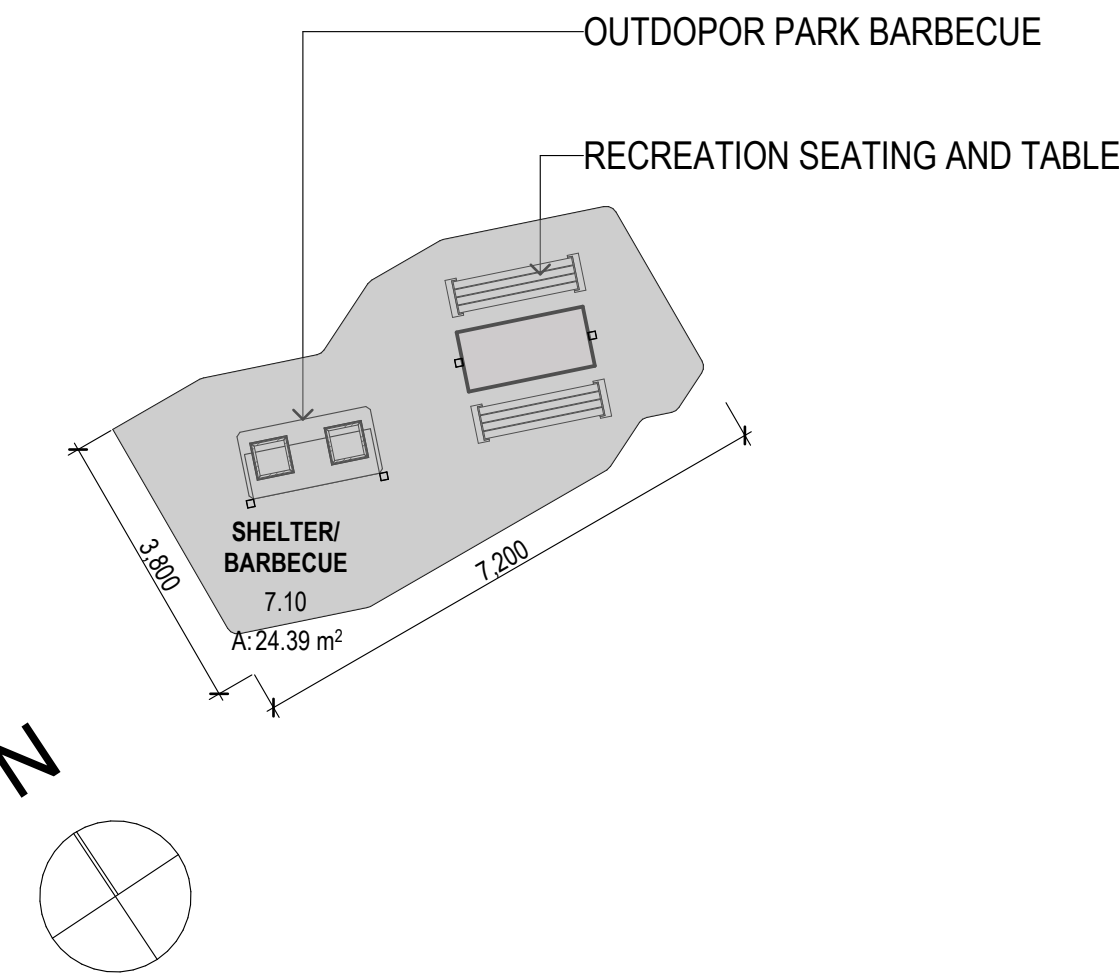






FLOOR PLAN - SHELTER
SCALE 1:100
SCALE 1:100 AT A1

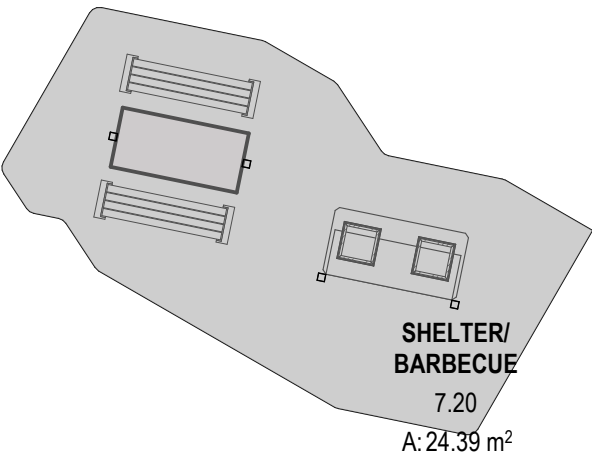


FLOOR PLAN - SHELTER
SCALE 1:100
SCALE 1:100 AT A1

CODE	DESCRIPTION	IMAGE
MSC 1	CUSTOMIZED PERFORATED CORTEN SHEET WELDED CUT	

LUMP SCULPTURE STUDIO OR SIMILAR
3mm CUSTOMIZED PERFORATED
CORTEN SHEET WELDED CUT
ABORIGINAL ART INSPIRATION

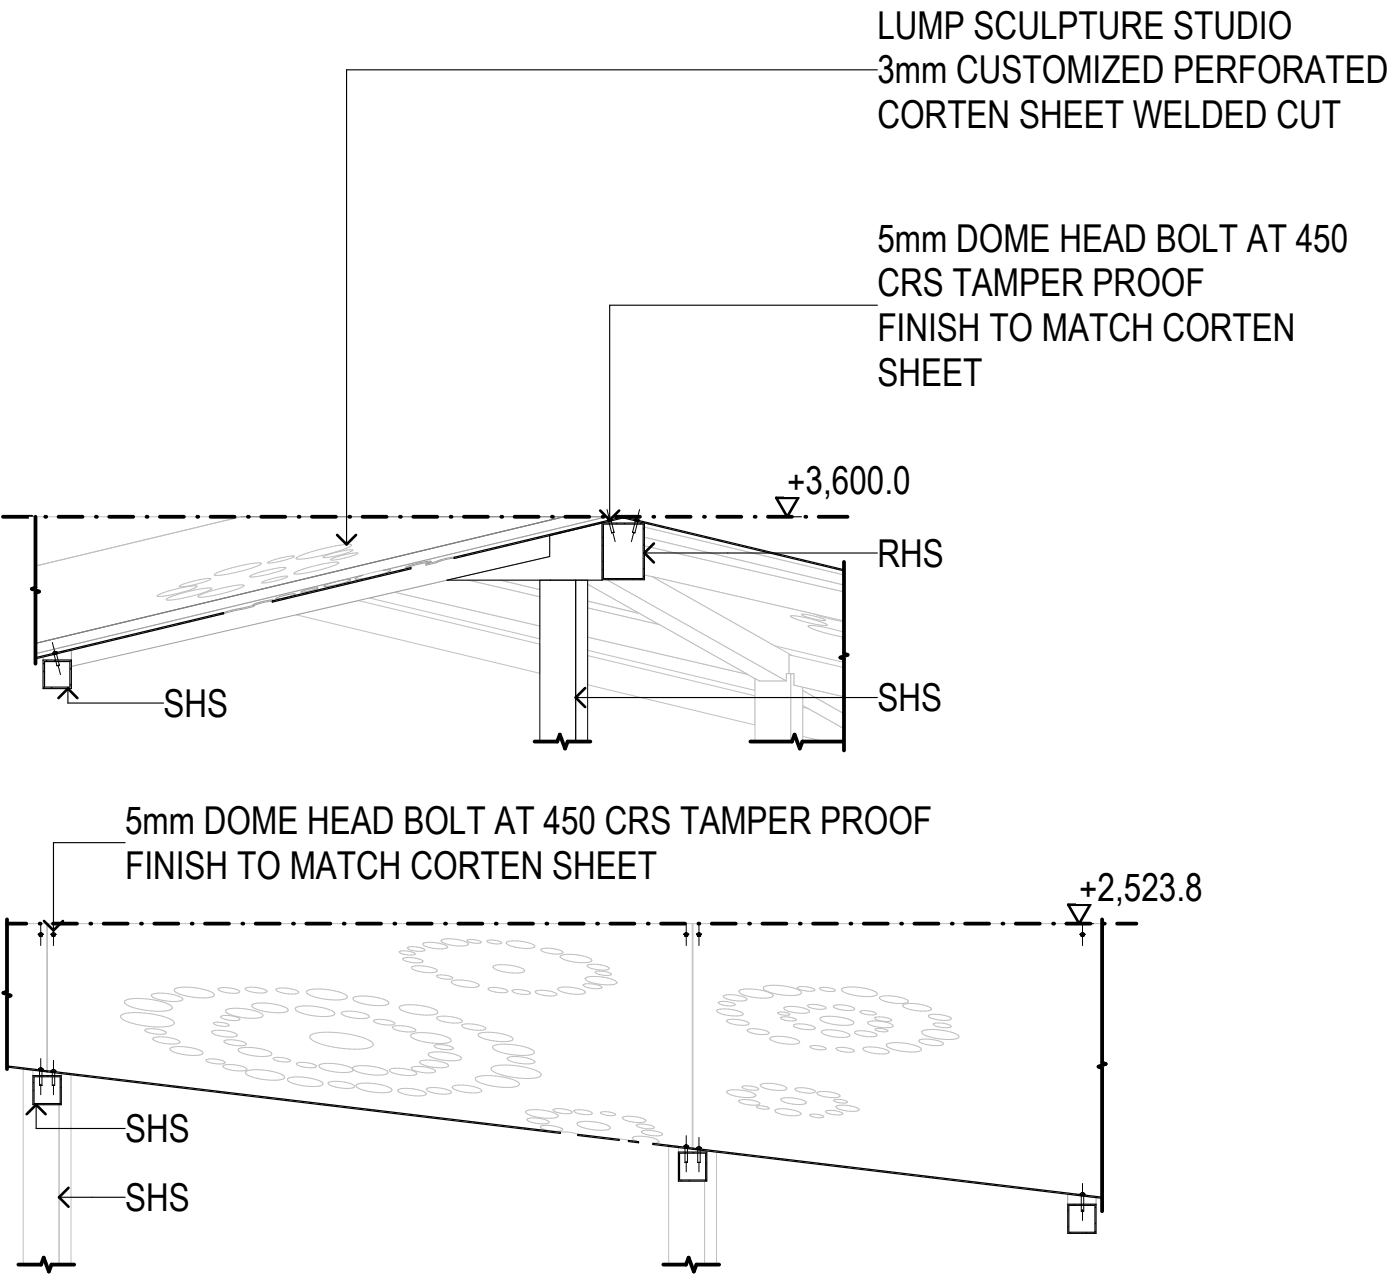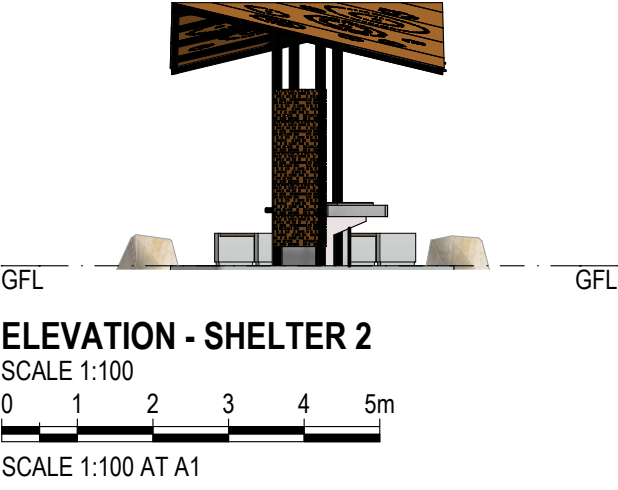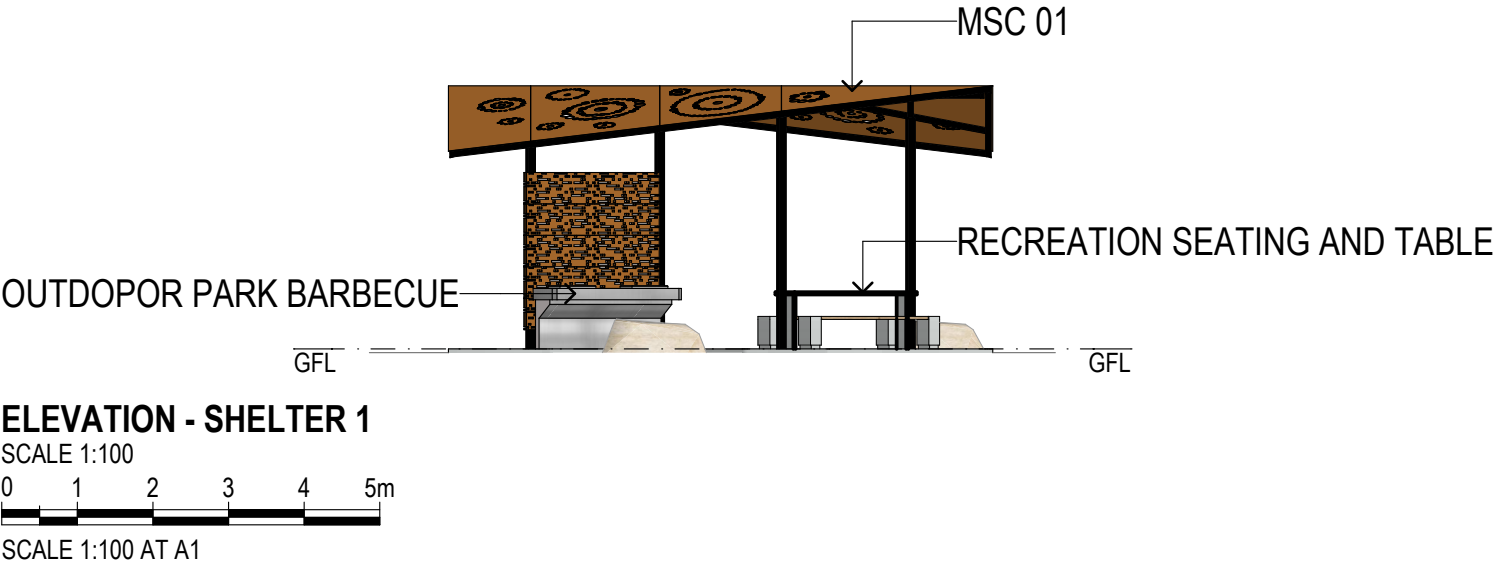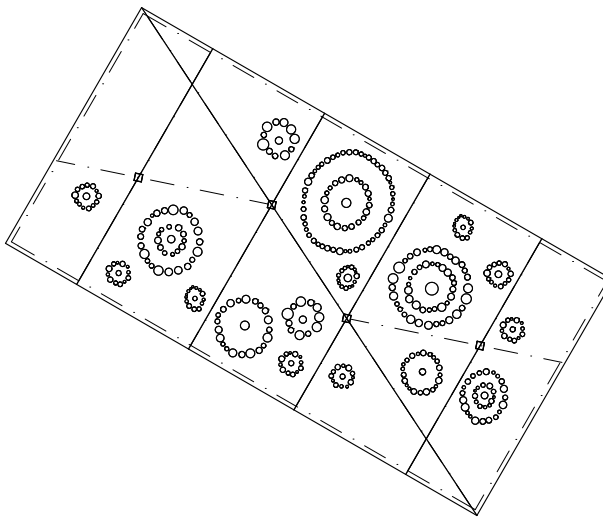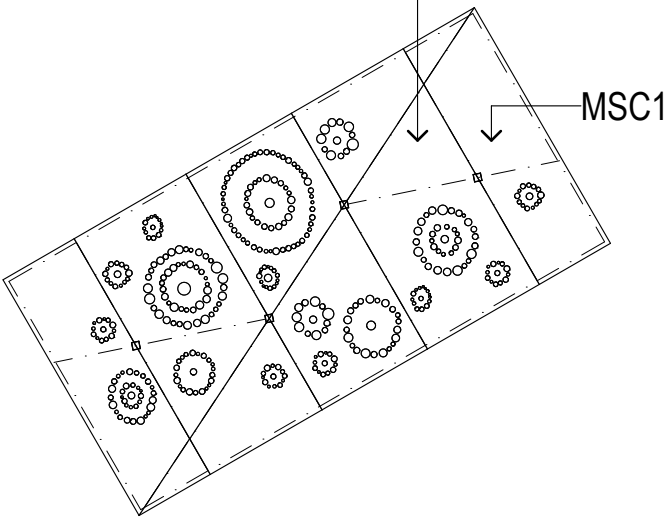

D-MSC1 - SECTION DETAIL
SCALE 1:20
SCALE 1:20 AT A1

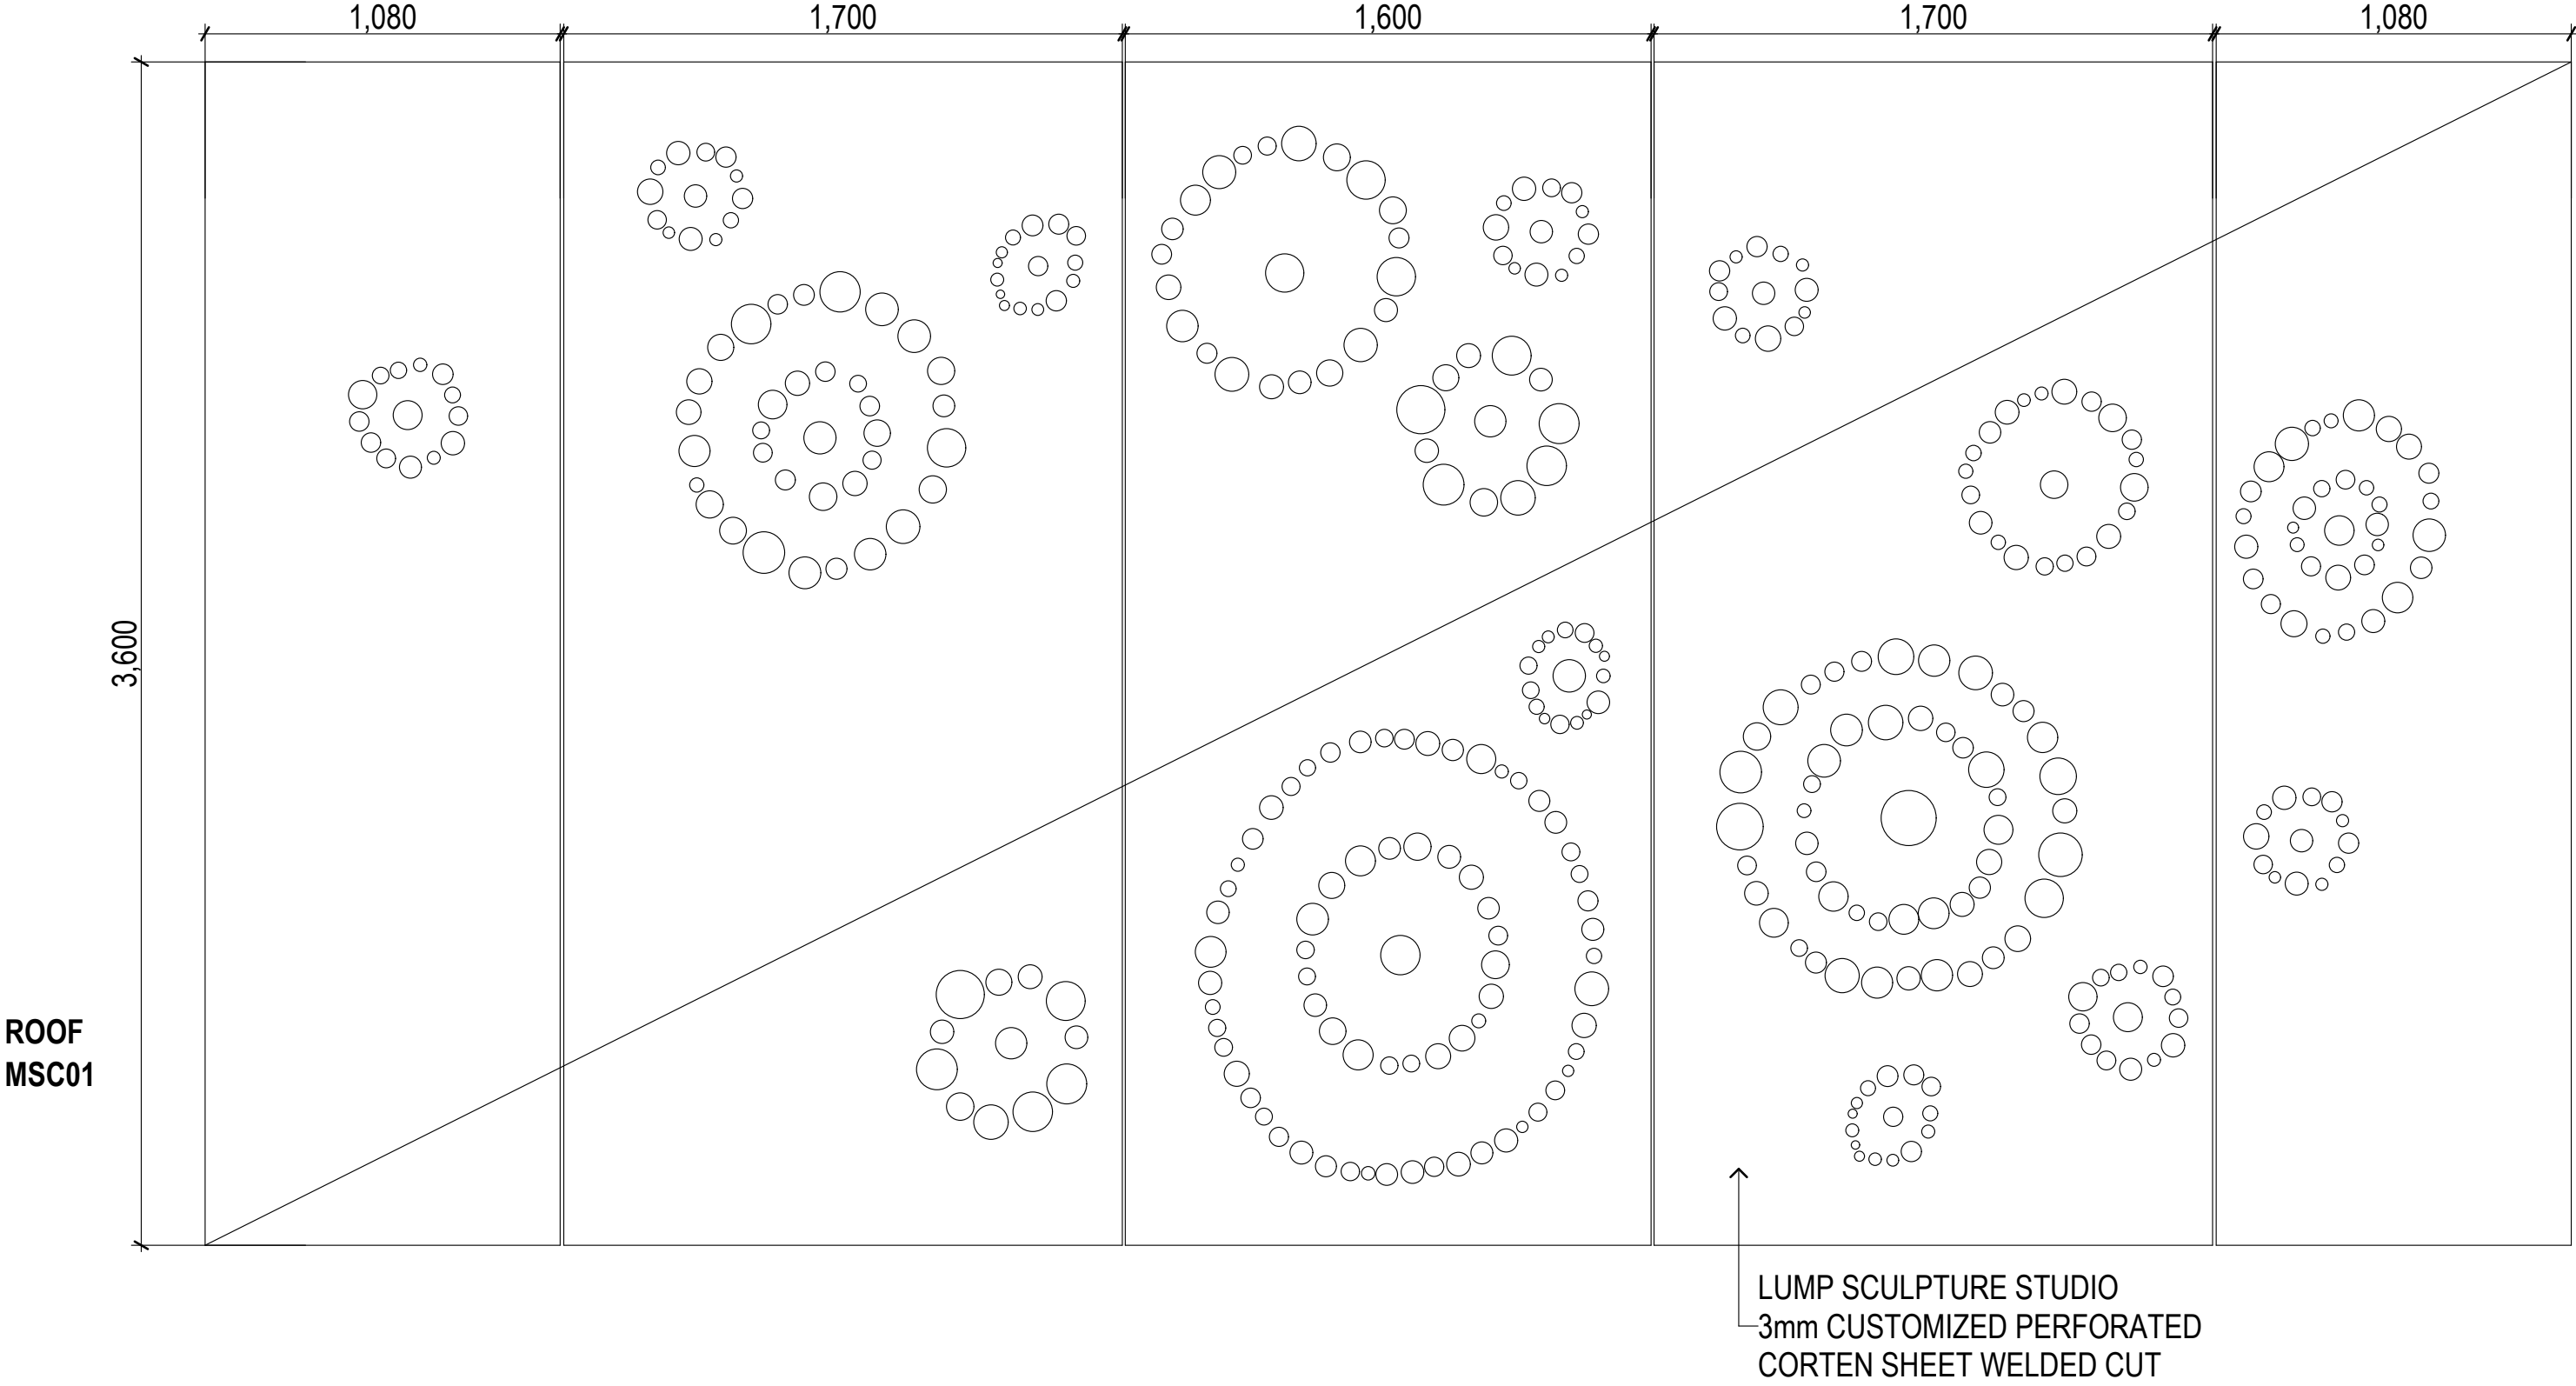

COPYRIGHT 2024 BENNETT ARCHITECTURE



tel 08 8948 4607
fax 08 8918 8113
abn 46636247768
contact@bennettarchitecture.com.au
www.bennettarchitecture.com.au




REV	DESCRIPTION	DATE	INT
A	CONCEPT DESIGN	9/09/2024	A


CLIENT: BARKLY REGIONAL COUNCIL, CHRIS
KELLY CLIENT REPRESENTATIVE
SITE: CORNER STUART HWY AND CRAWFORD ST, ELLIOT NT 0862
PROJECT:
ELLIOT COMMUNITY FACILITY

DRAWING TITLE :
FLOOR PLAN, ROOF PLAN, ELEVATIONS & DETAIL - SHELTERS
DESIGNED/DRAWN: EC/LDS
CHECKED BY: EC
SHEET SIZE: A1
SCALE: AS SHOWN
PROJECT NO.: BA3145
PROJECT DATE: SEP 2024


DRAWING NO.
SK103
REVISION NO.
A

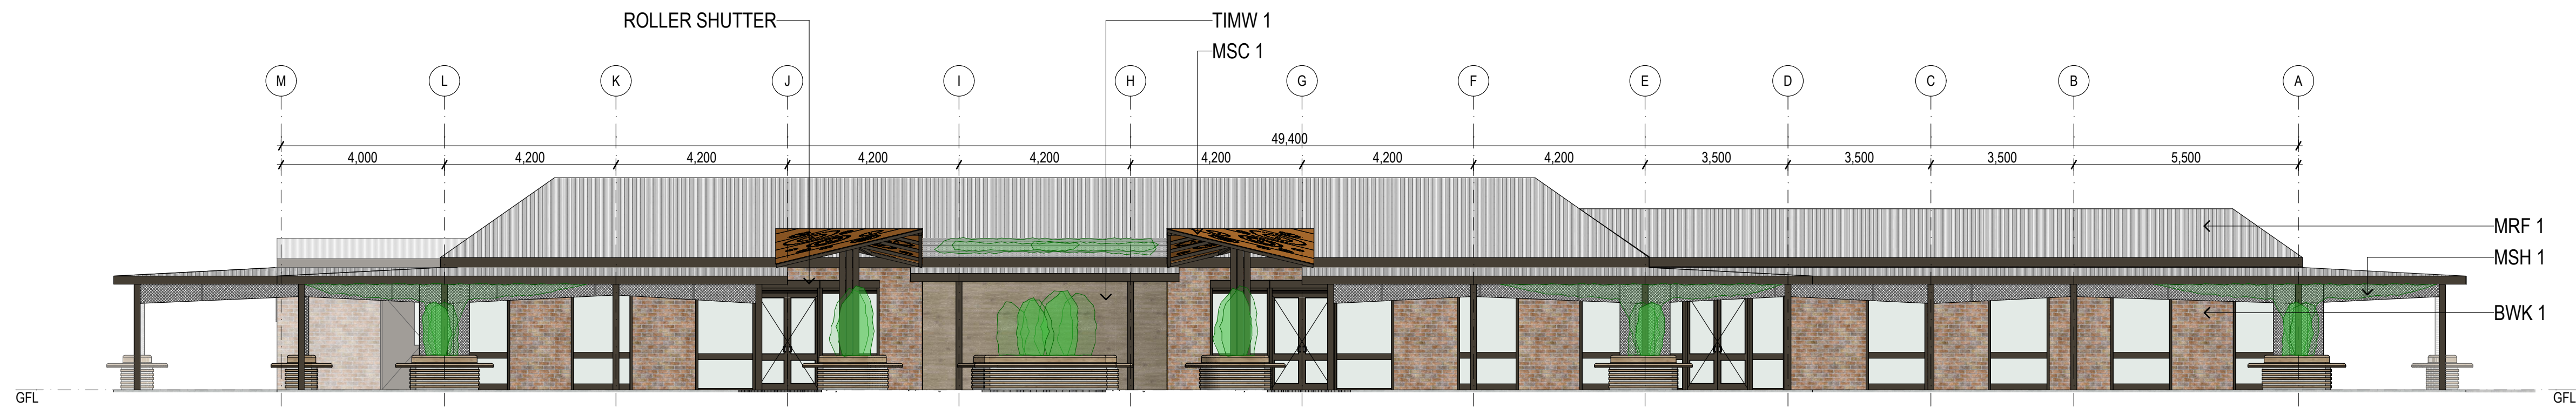


ELEVATION 1
SCALE 1:100
0 1 2 3 4 5m
SCALE 1:100 AT A1

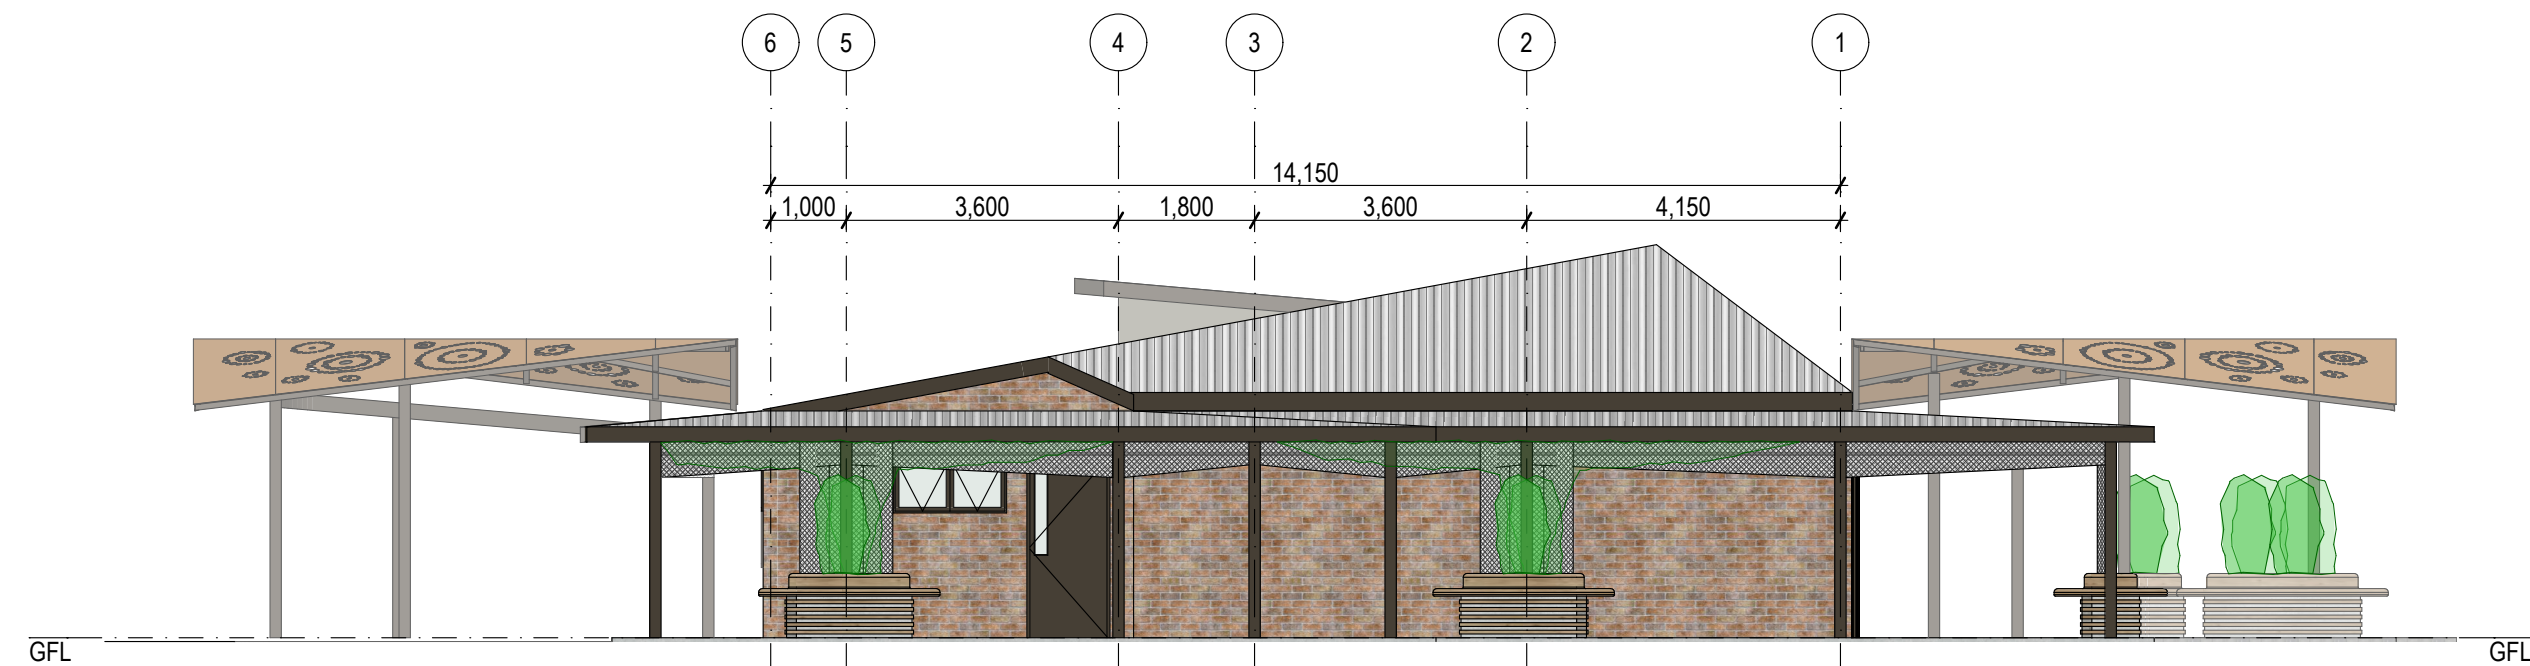

ELEVATION 2
SCALE 1:100
0 1 2 3 4 5m
SCALE 1:100 AT A1

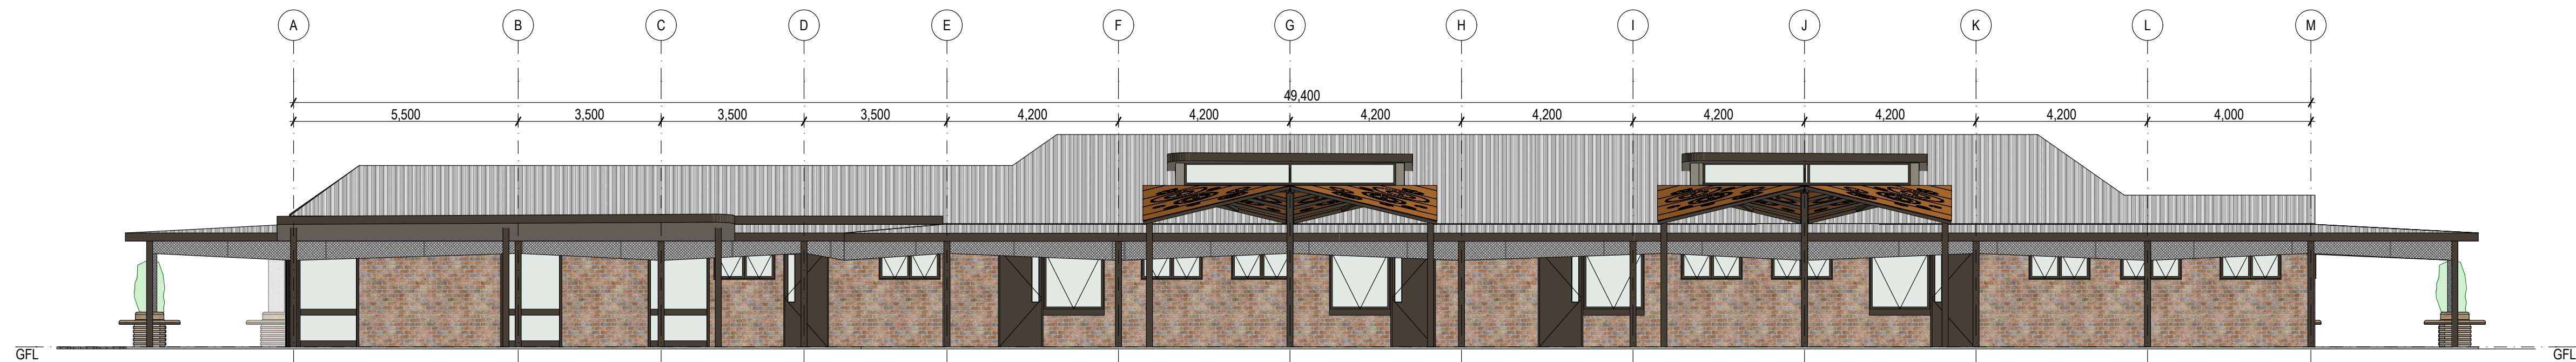

ELEVATION 3
SCALE 1:100
0 1 2 3 4 5m
SCALE 1:100 AT A1

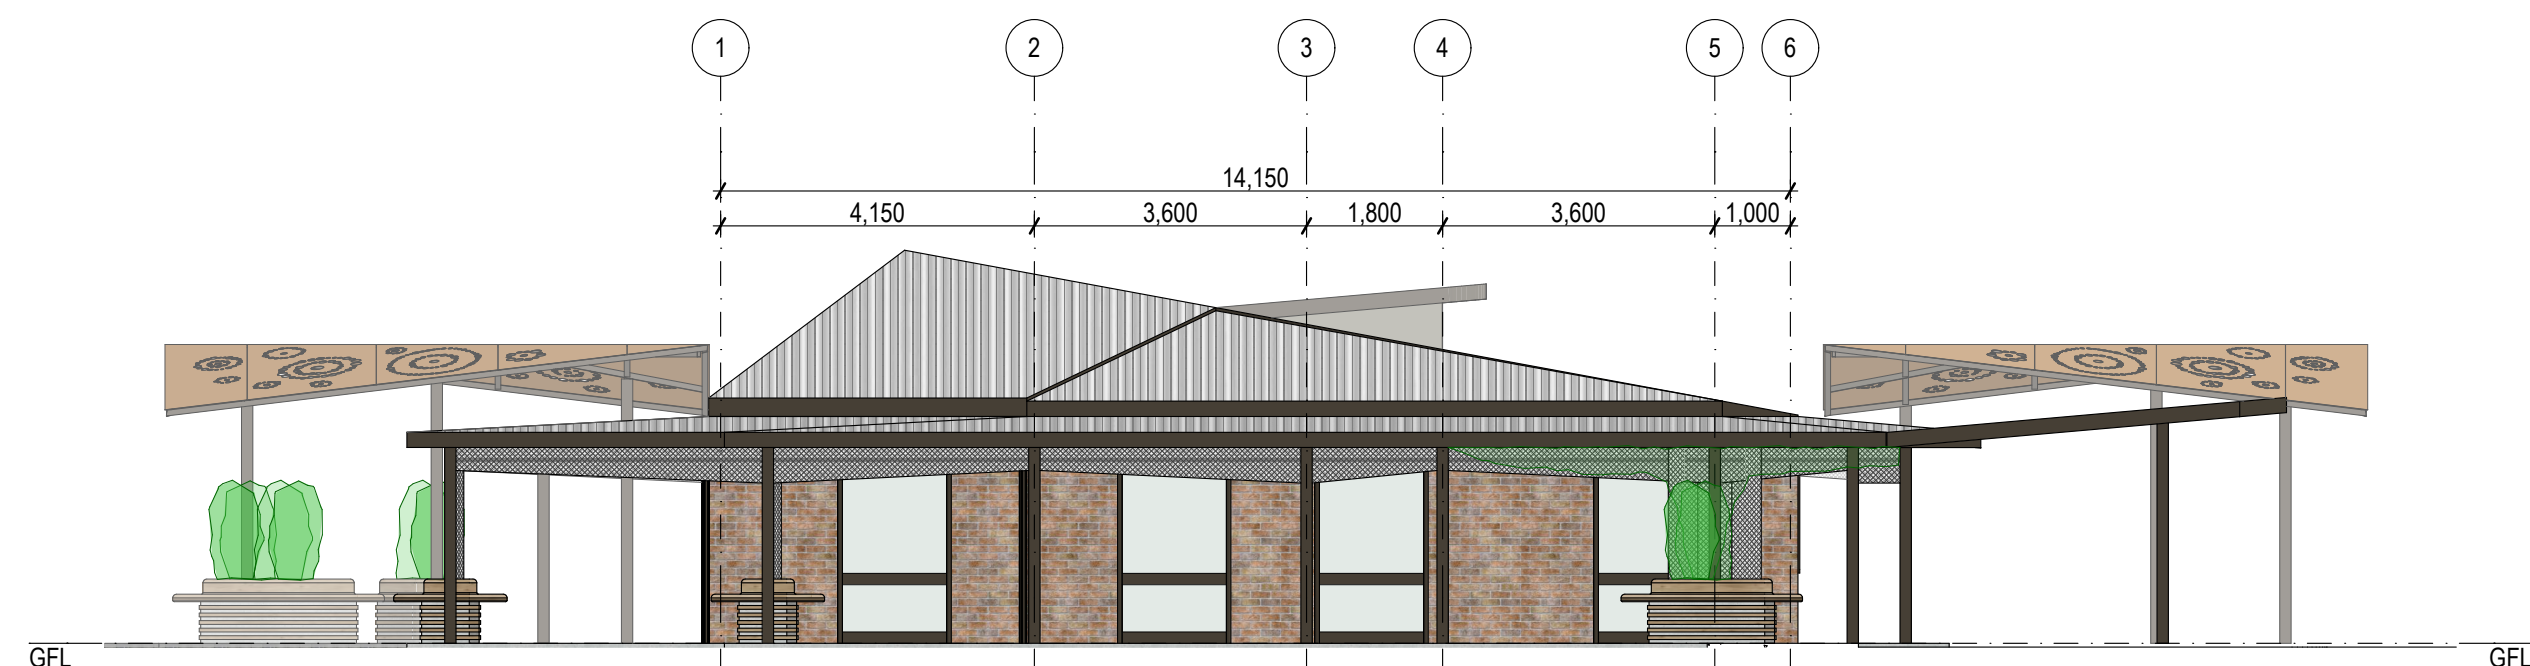

ELEVATION 4
SCALE 1:100
0 1 2 3 4 5m
SCALE 1:100 AT A1

FINISHING SCHEDULE

CODE	DESCRIPTION	IMAGE
BWK 1	COLOURED BRICKKWORK W/ FLUSHED & SMOOTHED JOINTING IN LIGHT COLOURED RENDER	
MRF 1	COLORBOND LYSAGHT CUSTOM ORB	
MSC 1	CUSTOMIZED PERFORATED CORTEN SHEET WELDED CUT	
MSH 1	DECORATIVE WIRE STAINLESS STEEL MESH NATURAL WALL VEGETATION	
TIMW 1	TIMBER FINISH WALL	

COPYRIGHT 2024 BENNETT ARCHITECTURE



tel 08 8948 4607
fax 08 8918 8113
abn 46636247768
contact@bennettarchitecture.com.au
www.bennettarchitecture.com.au



REV	DESCRIPTION	DATE	INT
A	CONCEPT DESIGN	9/09/2024	A

CLIENT: BARKLY REGIONAL COUNCIL, CHRIS KELLY CLIENT REPRESENTATIVE
SITE: CORNER STUART HWY AND CRAWFORD ST, ELLIOT NT 0862

PROJECT:
ELLIOT COMMUNITY FACILITY

DRAWING TITLE :
ELEVATIONS - COMMUNITY FACILITY

DESIGNED/DRAWN:	EC/LDS	SCALE:	AS SHOWN
CHECKED BY:	EC	PROJECT NO.:	BA3145
SHEET SIZE:	A1	PROJECT DATE:	SEP 2024

DRAWING NO.
SK200

REVISION NO.
A