



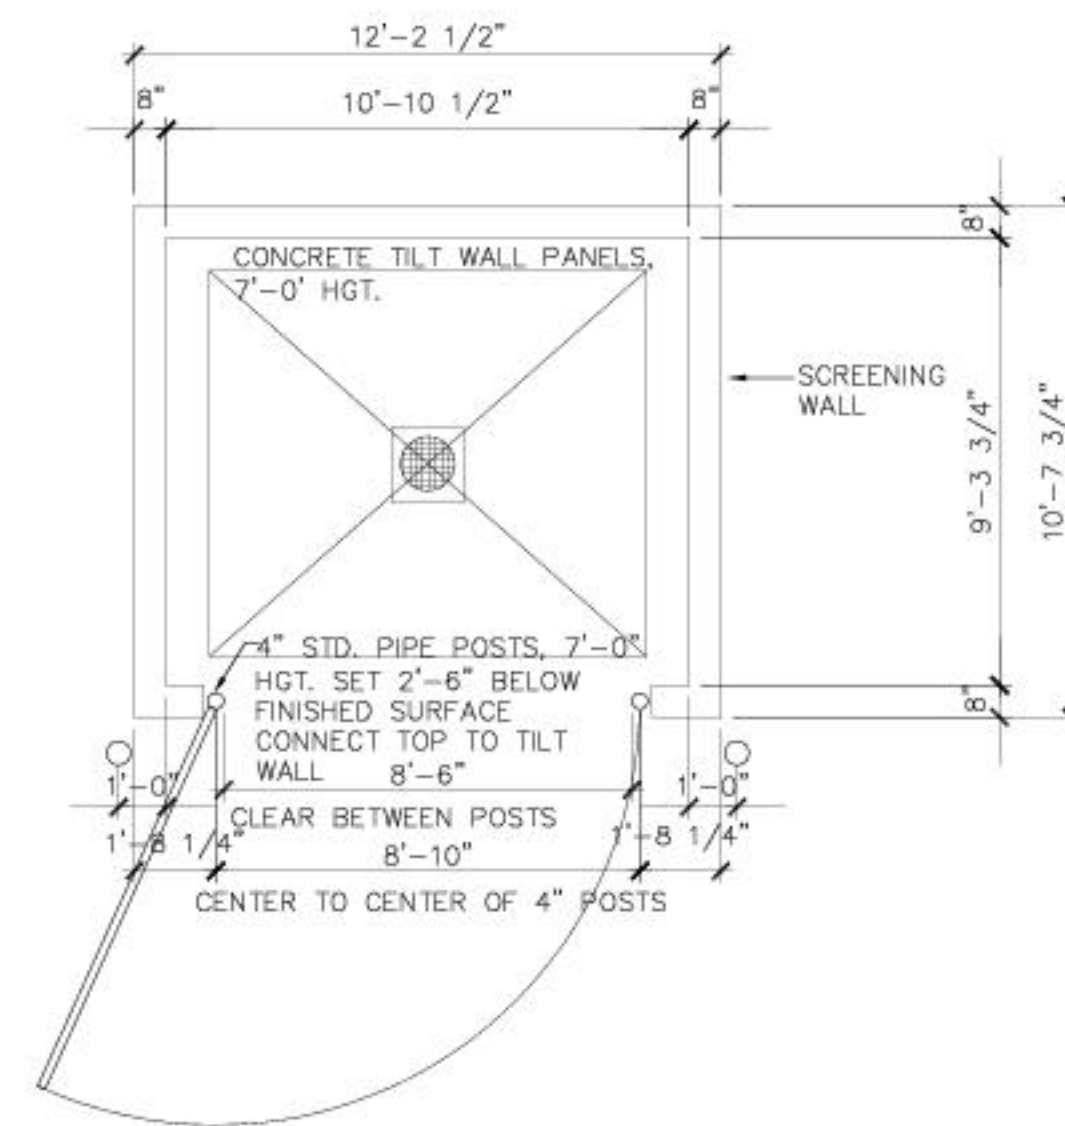


01 DUMPSTER FLOOR PLAN

01 SCALE= 1/4" = 1'-0"

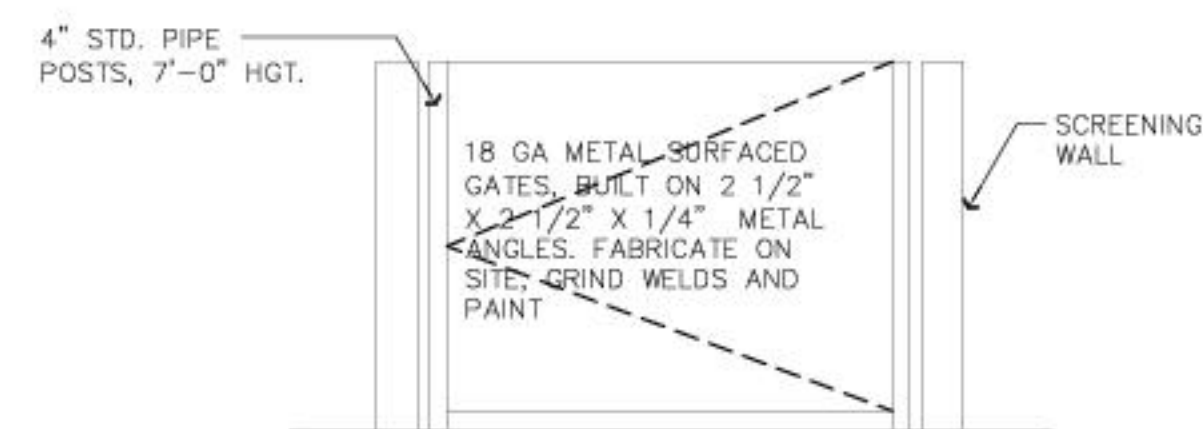


02 FRONT ELEVATION - DUMPSTER

02 SCALE = 1/4" = 1'-0"

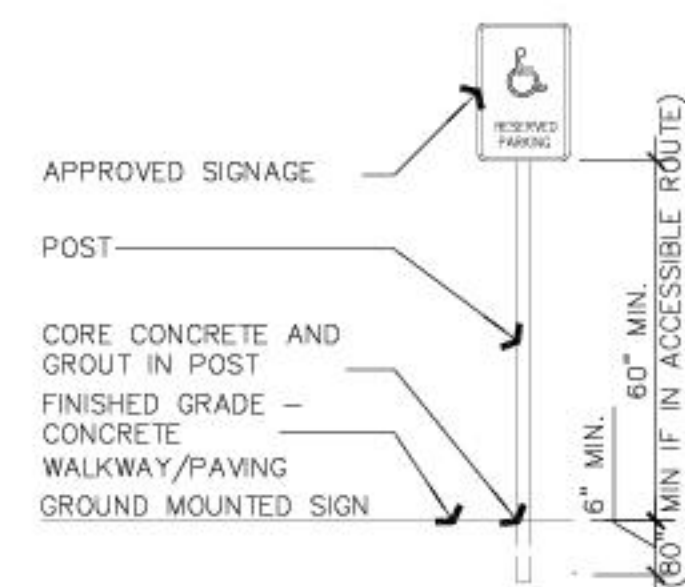

03 HANDICAPPED PARKING SIGN

03 SCALE= 3/8" = 1'-0"

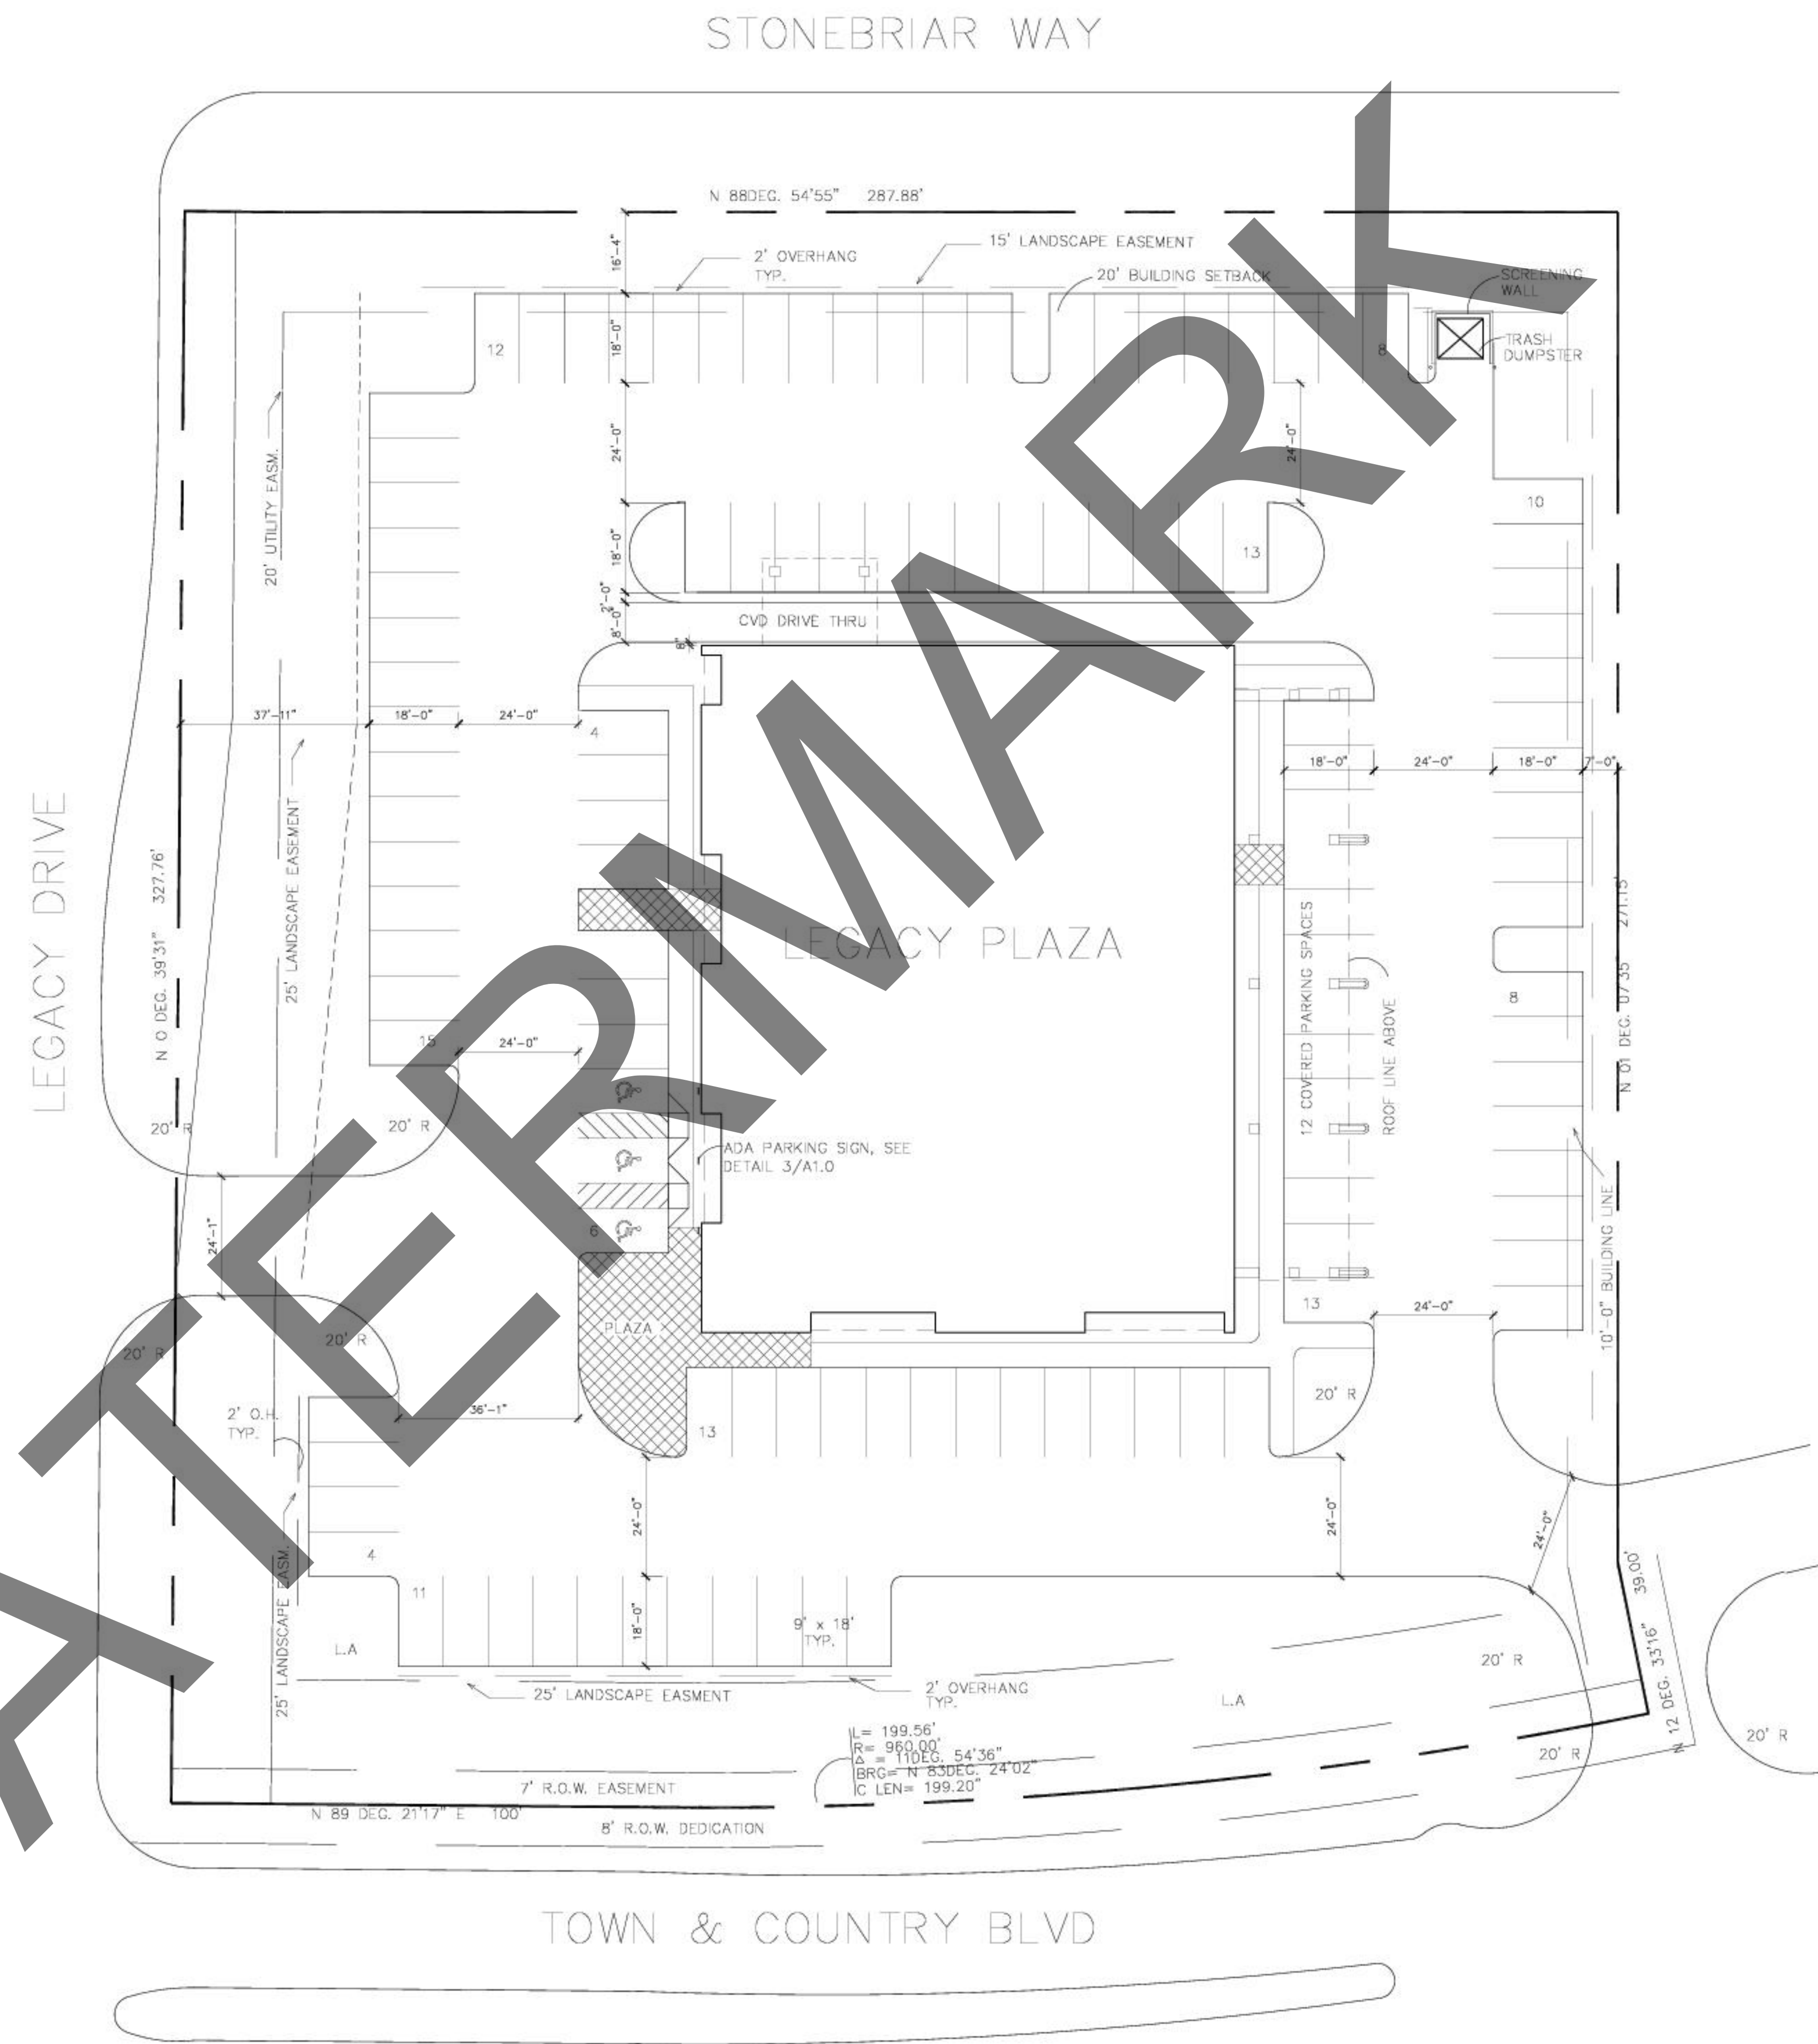

SITE PLAN – LASCITO PLAZA OFFICE BUILDING

THIS FACADE PLAN IS FOR CONCEPTUAL PURPOSES ONLY. ALL BUILDING PLANS REQUIRE REVIEW AND APPROVAL BY DEVELOPMENT SERVICES.

SCALE: 1" = 20'-0"