


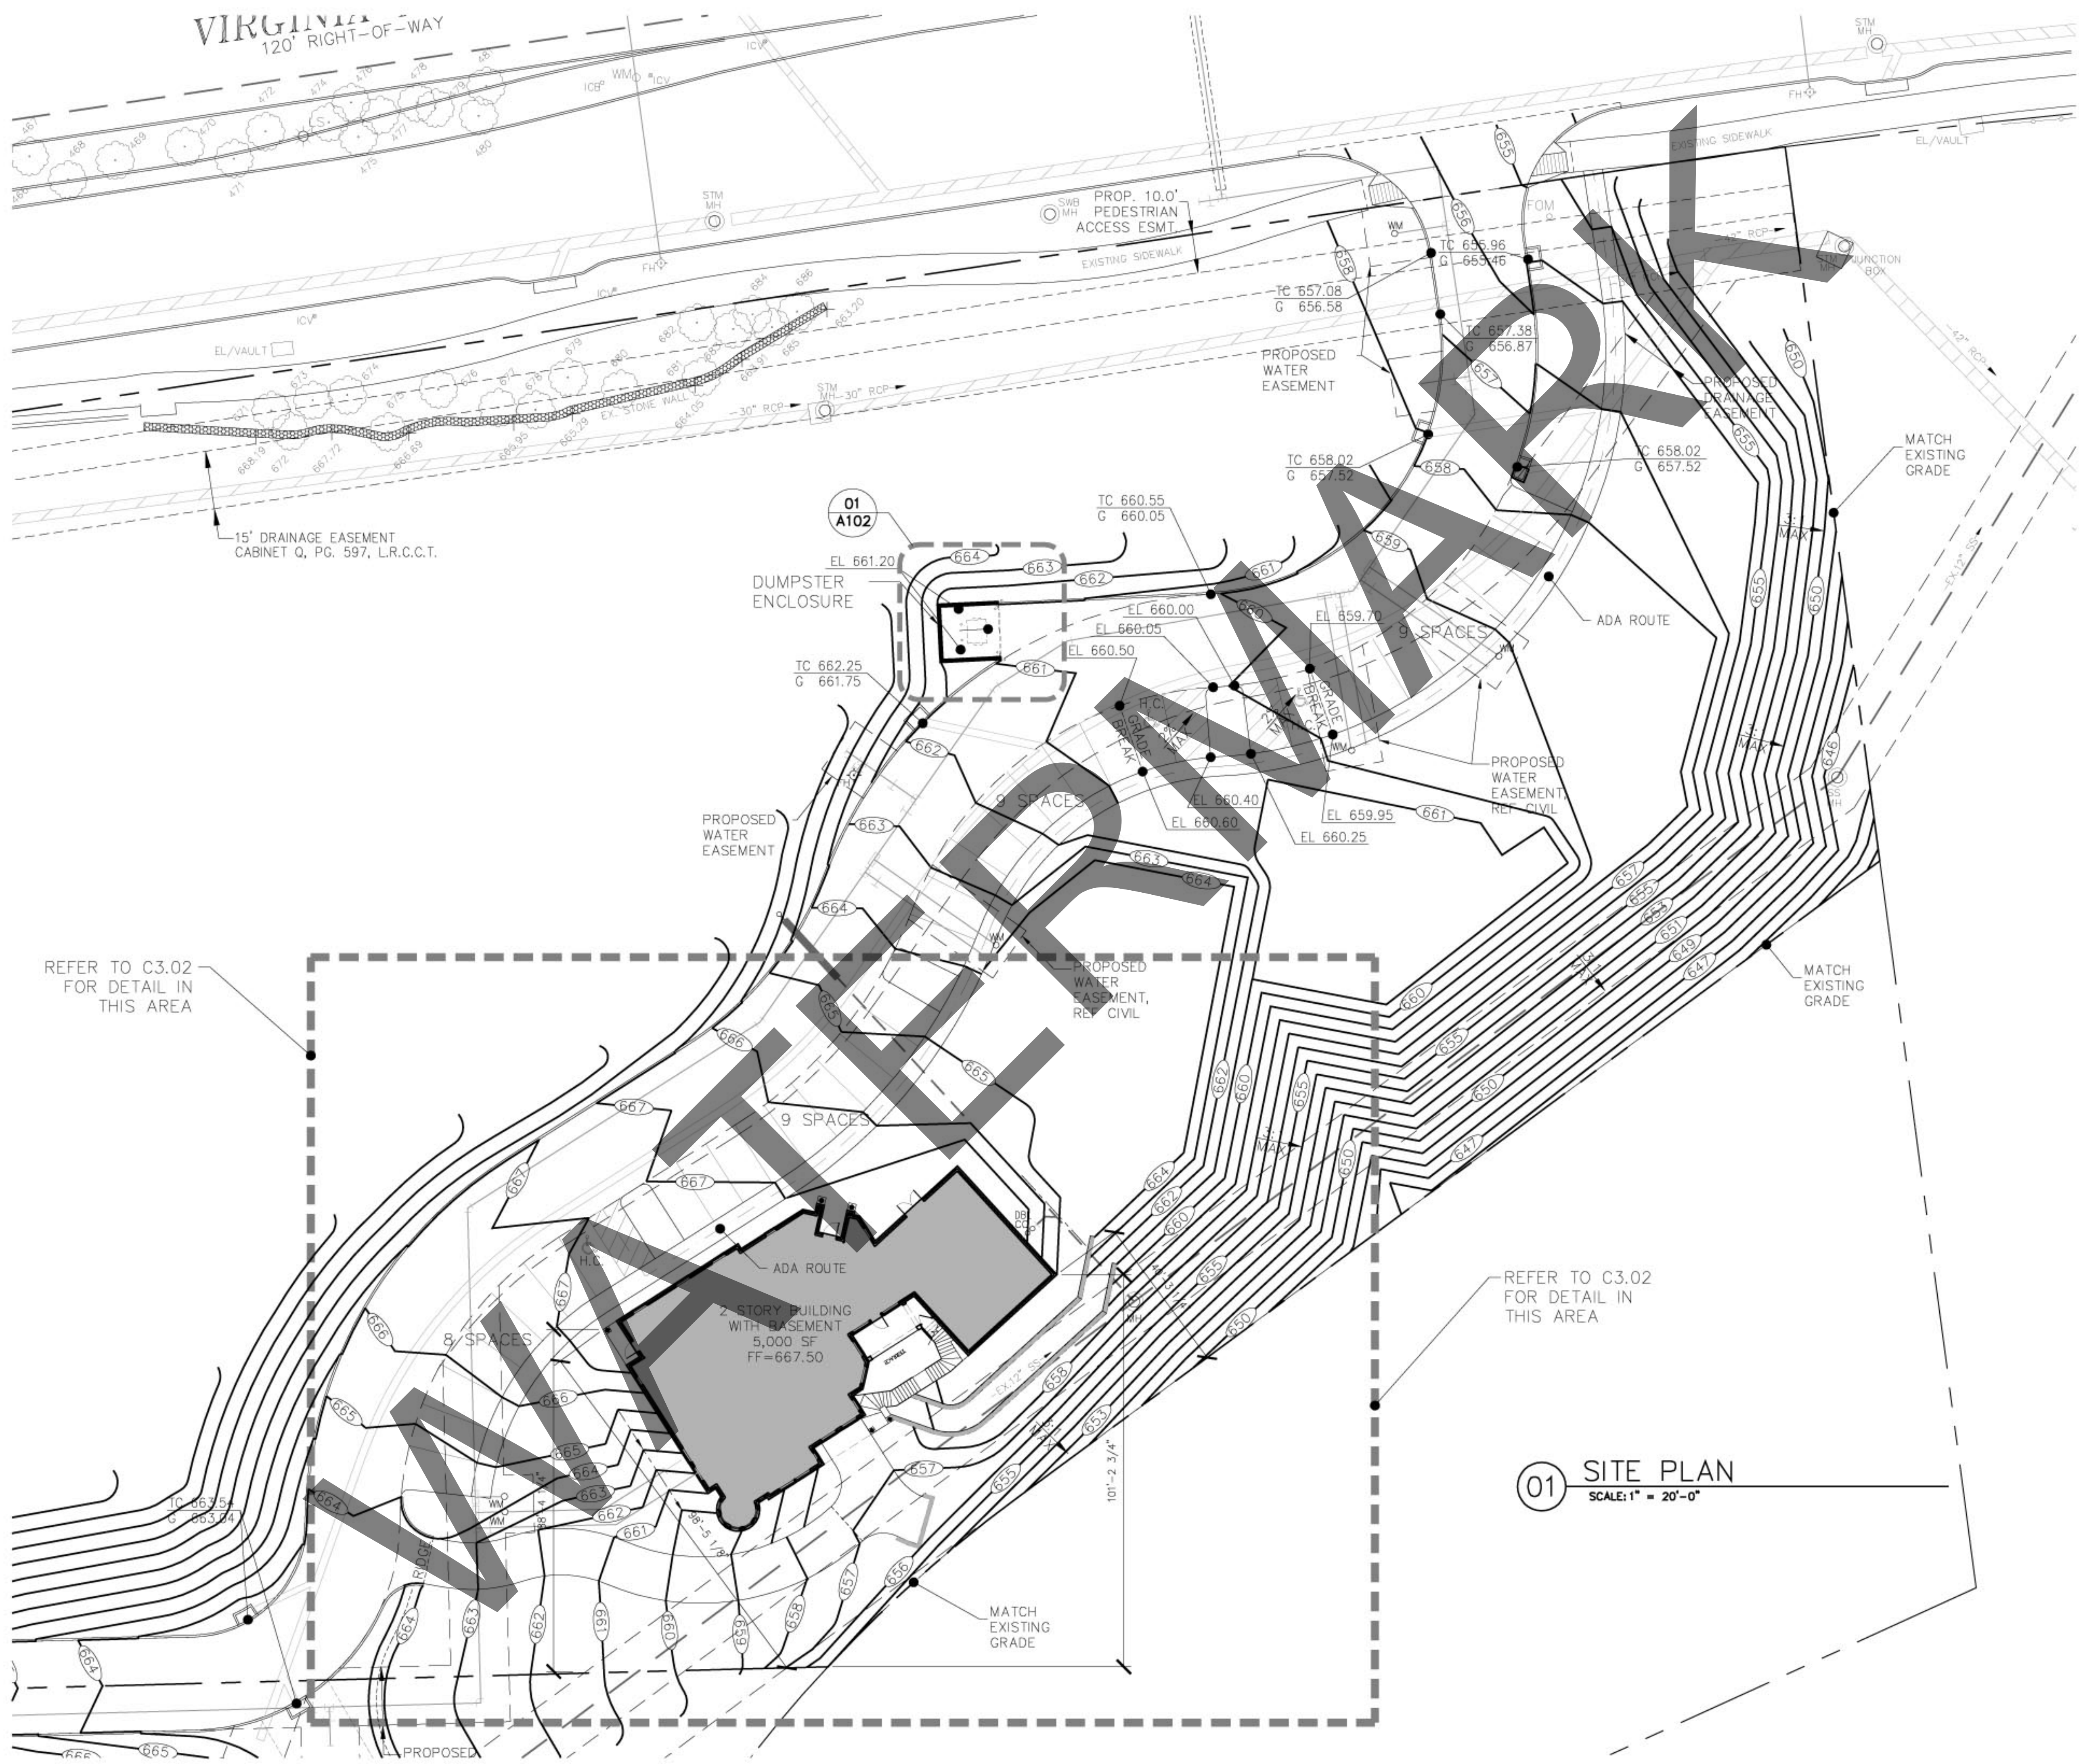

VIRGINIA
120' RIGHT-OF-WAY

15' DRAINAGE EASEMENT
CABINET Q, PG. 597, L.R.C.C.T.

PROP. 10.0'
PEDESTRIAN
ACCESS ESMT

DUMPSTER
ENCLOSURE

PROPOSED
WATER
EASEMENT

PROPOSED
DRAINAGE
EASEMENT

MATCH
EXISTING
GRADE

ADA ROUTE

PROPOSED
WATER
EASEMENT
REF. CIVIL

MATCH
EXISTING
GRADE

REFER TO C3.02
FOR DETAIL IN
THIS AREA

PROPOSED
WATER
EASEMENT,
REF. CIVIL

REFER TO C3.02
FOR DETAIL IN
THIS AREA

2 STORY BUILDING
WITH BASEMENT
5,000 SF
FF=667.50

01 SITE PLAN
SCALE: 1" = 20'-0"

D

C

B

A

0

No.	Date	Revision Description

ARCHITECTURAL
SITE PLAN

Project _____ Drawn by _____
Date _____ Checked by MGG-
Drawing Number

A101