




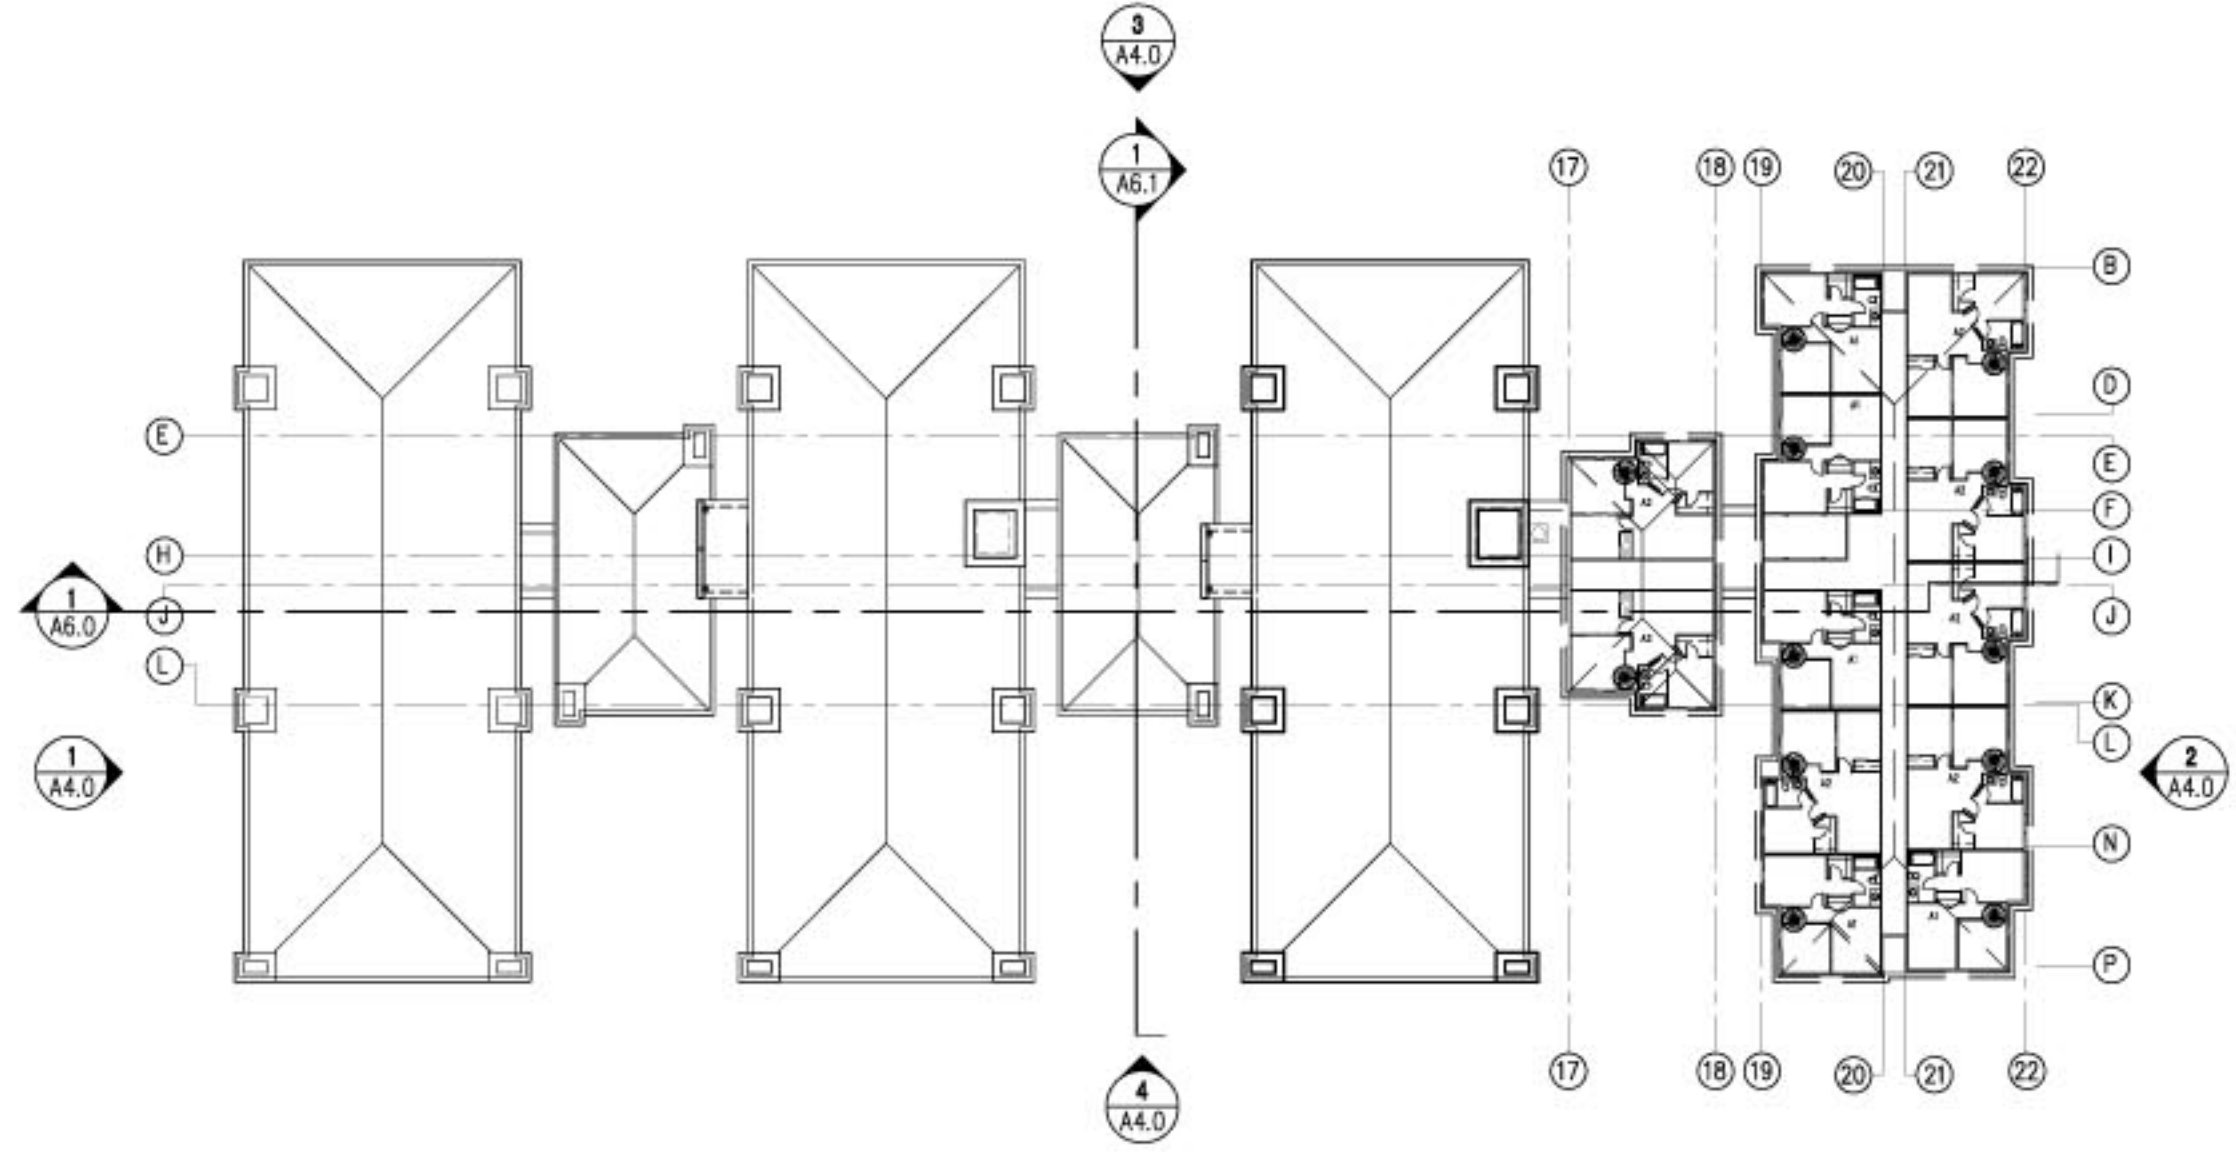


4 FOURTH FLOOR CODE COMPLIANCE PLAN (BLDG 2) SCALE: 1" = 40'-0" NORTH

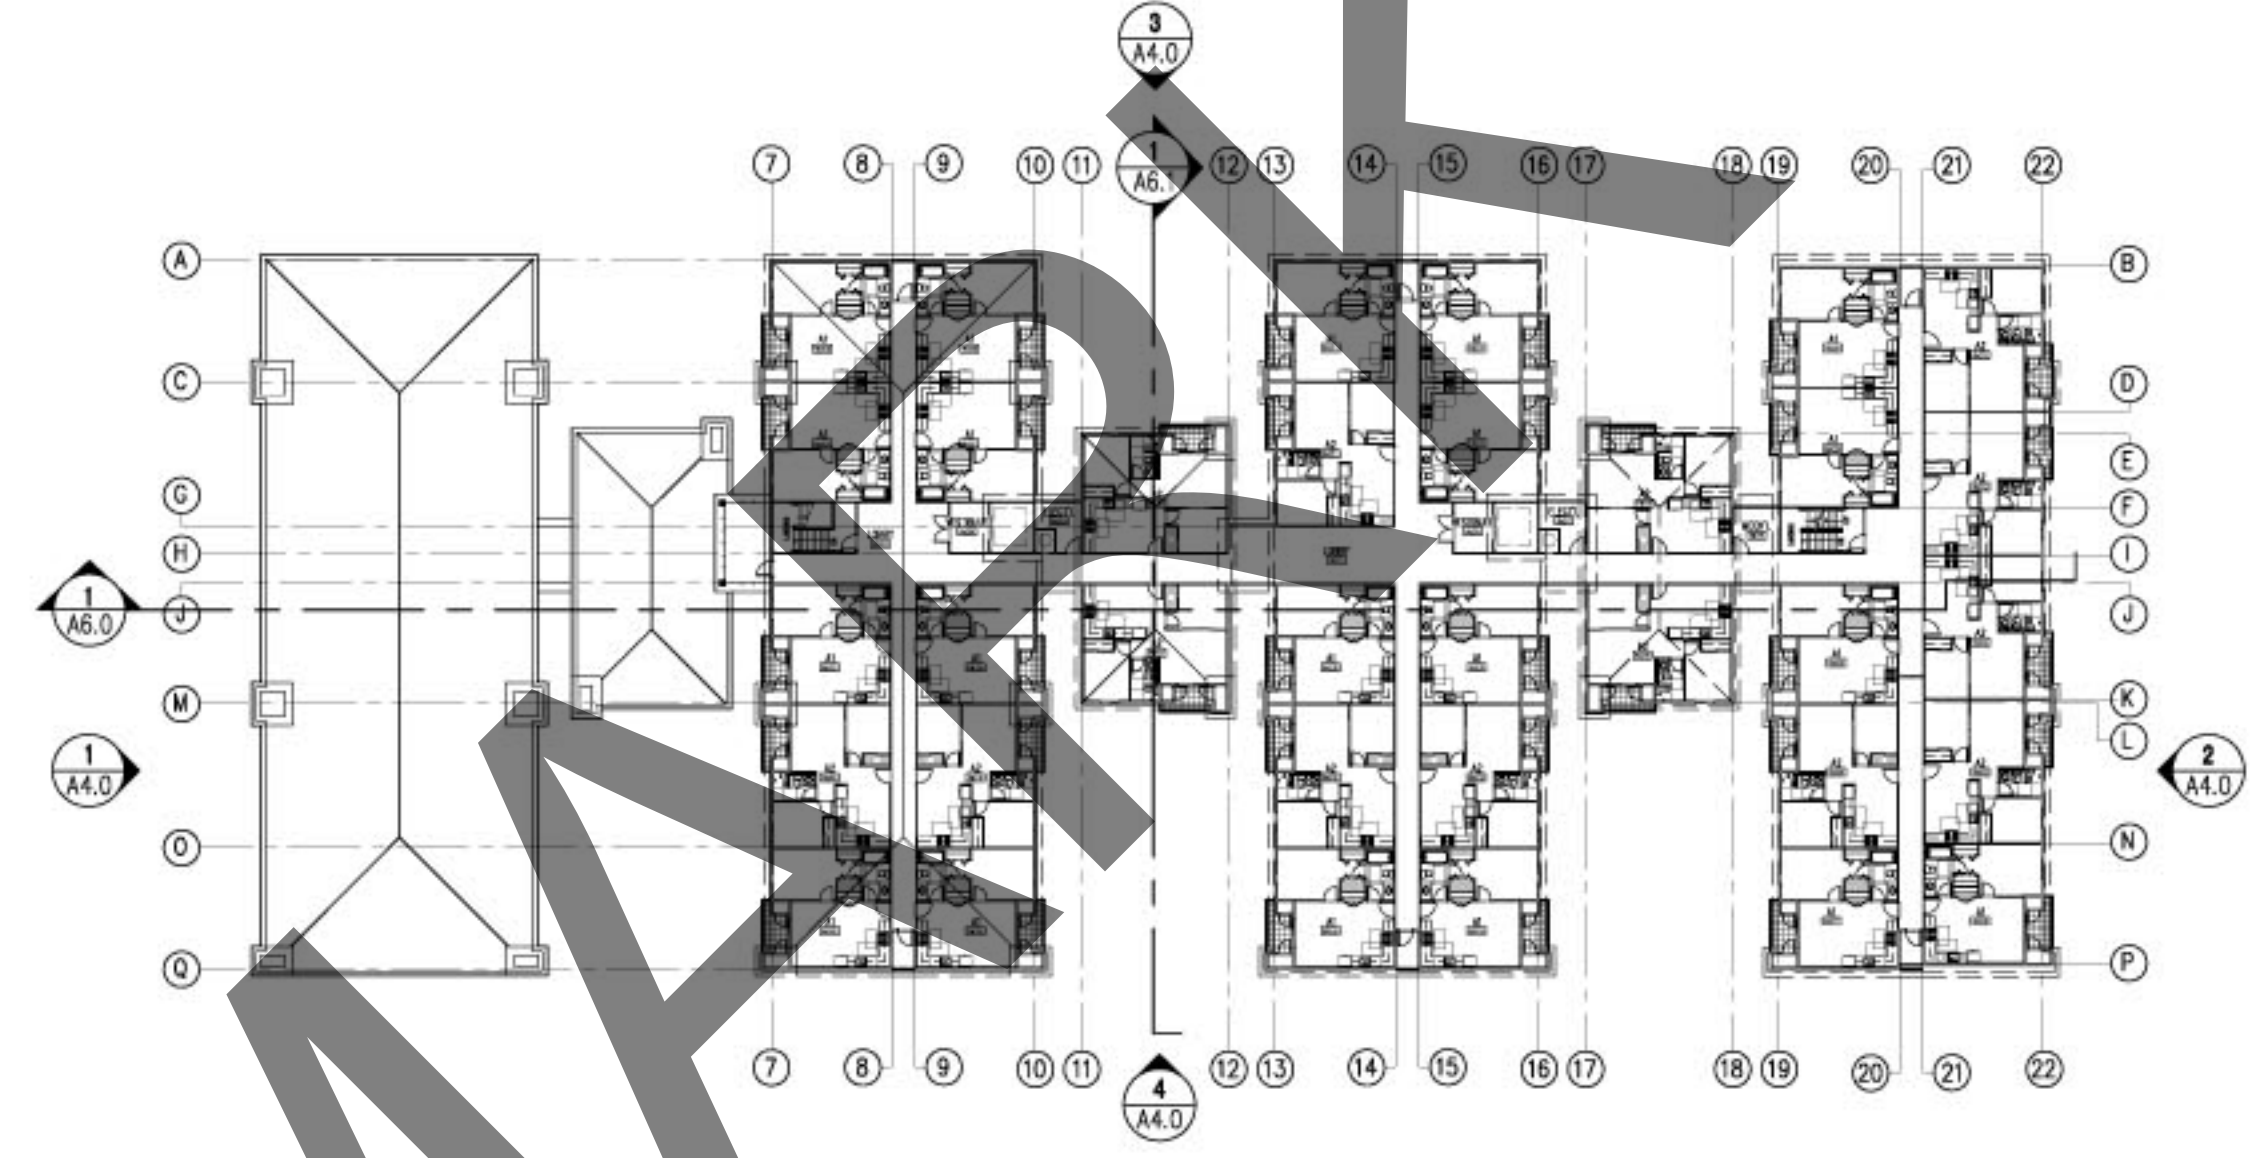

2 SECOND FLOOR CODE COMPLIANCE PLAN (BLDG 2) SCALE: 1" = 40'-0" NORTH

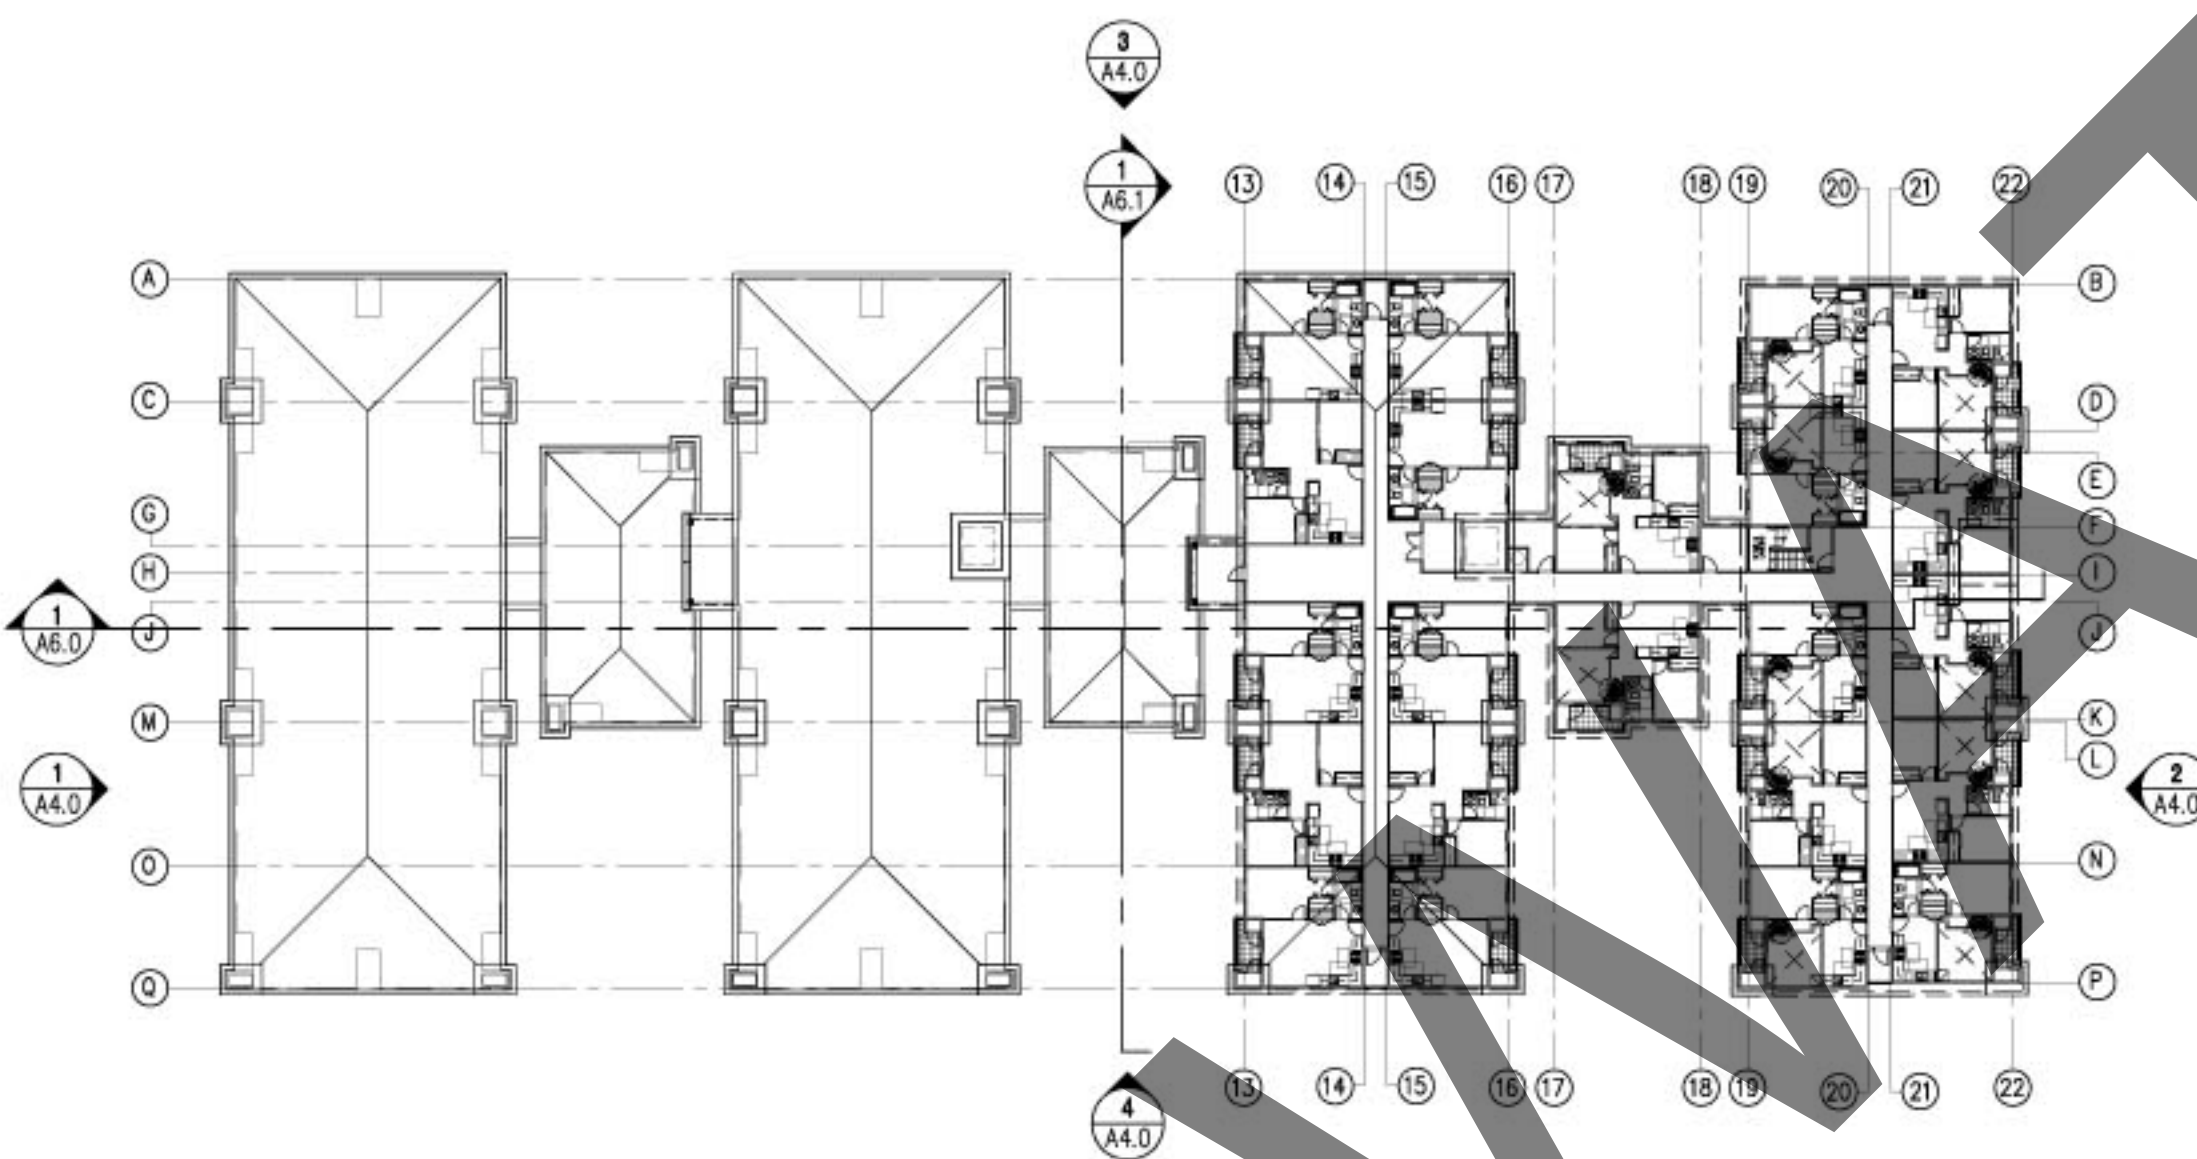

3 THIRD FLOOR CODE COMPLIANCE PLAN (BLDG 2) SCALE: 1" = 40'-0" NORTH

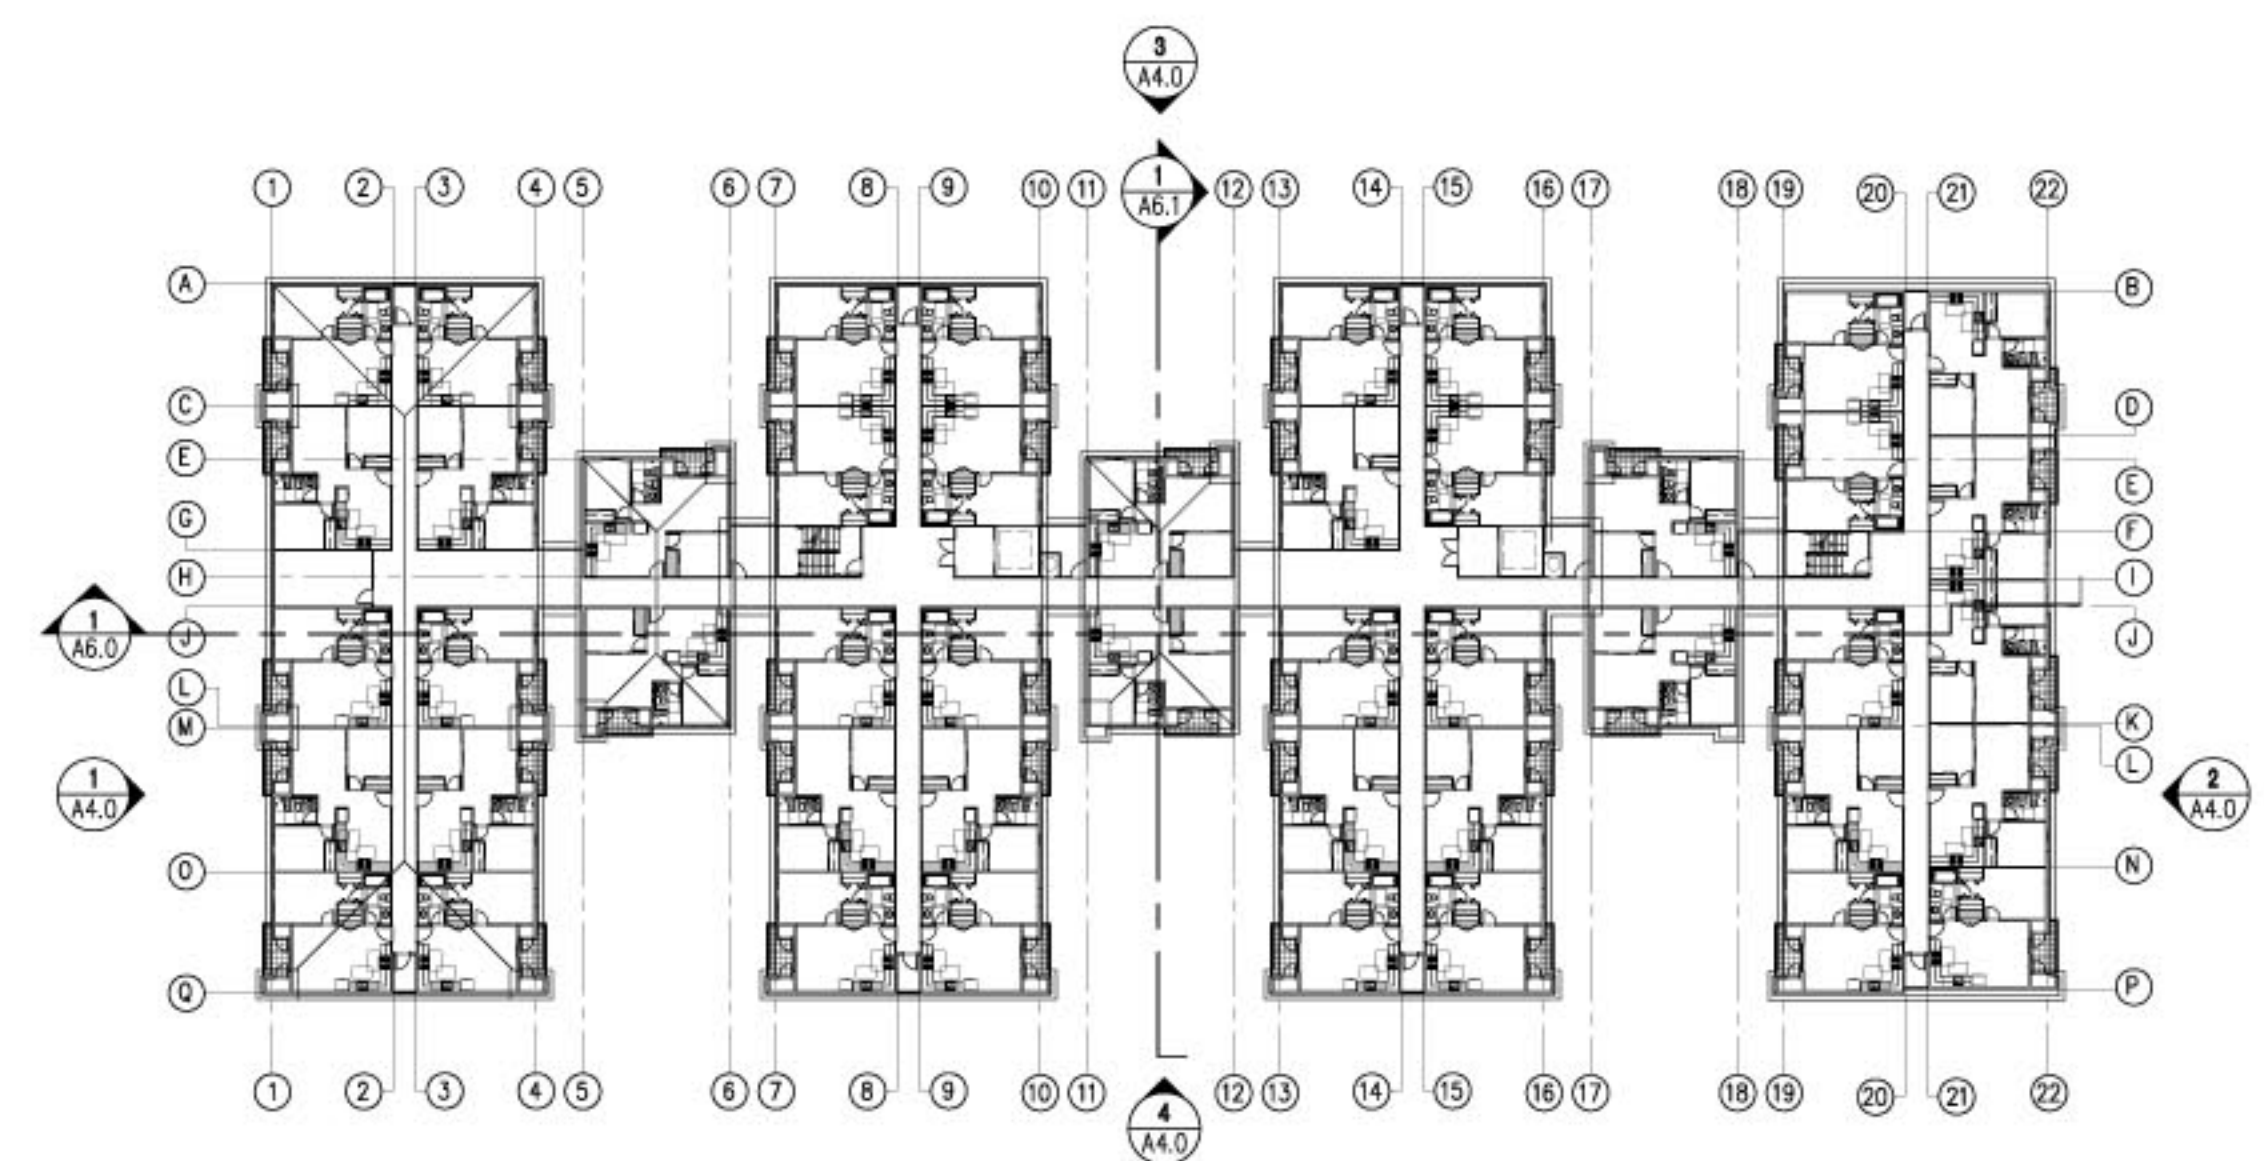

1 FIRST FLOOR CODE COMPLIANCE PLAN (BLDG 2) SCALE: 1" = 40'-0" NORTH

1ST, 2ND, 3RD AND 4TH FLOOR
CODE COMPLIANCE FLOOR PLANS (BLDG 2)

JGL
DER/FVB

A1.1