


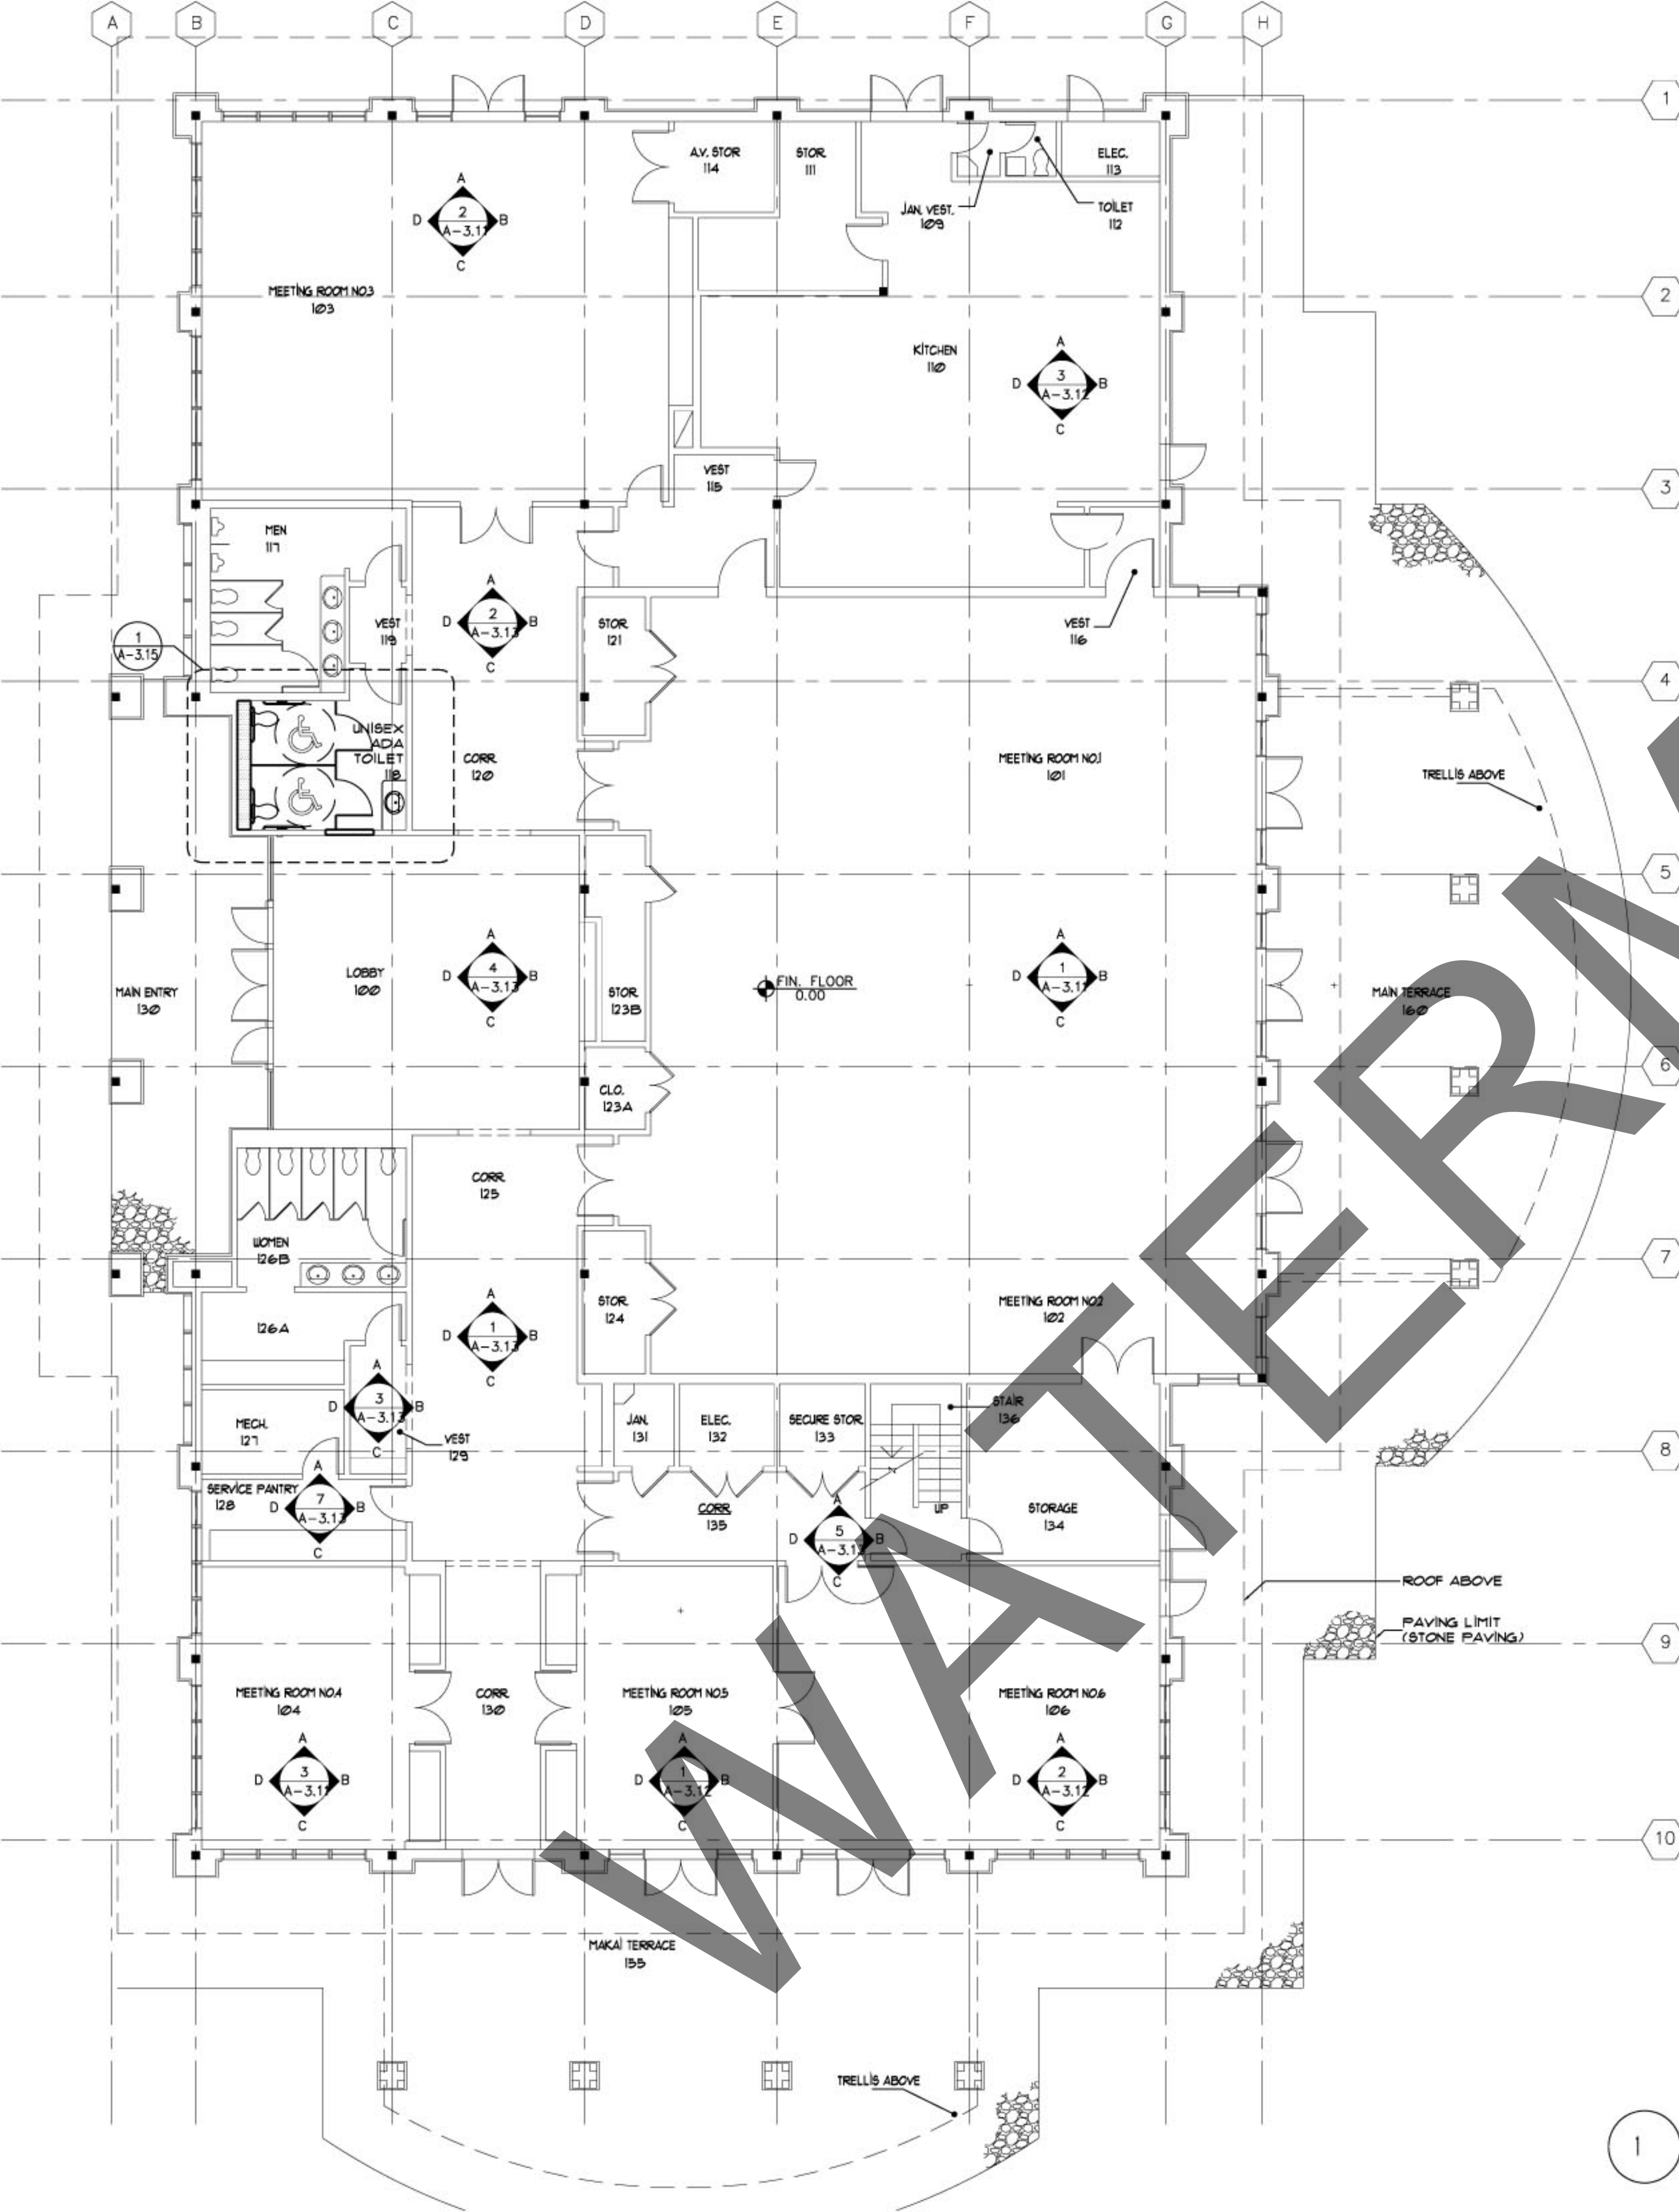

FLOOR PLAN

1 FLOOR PLAN
Scale : 1/8" = 1'-0"

