




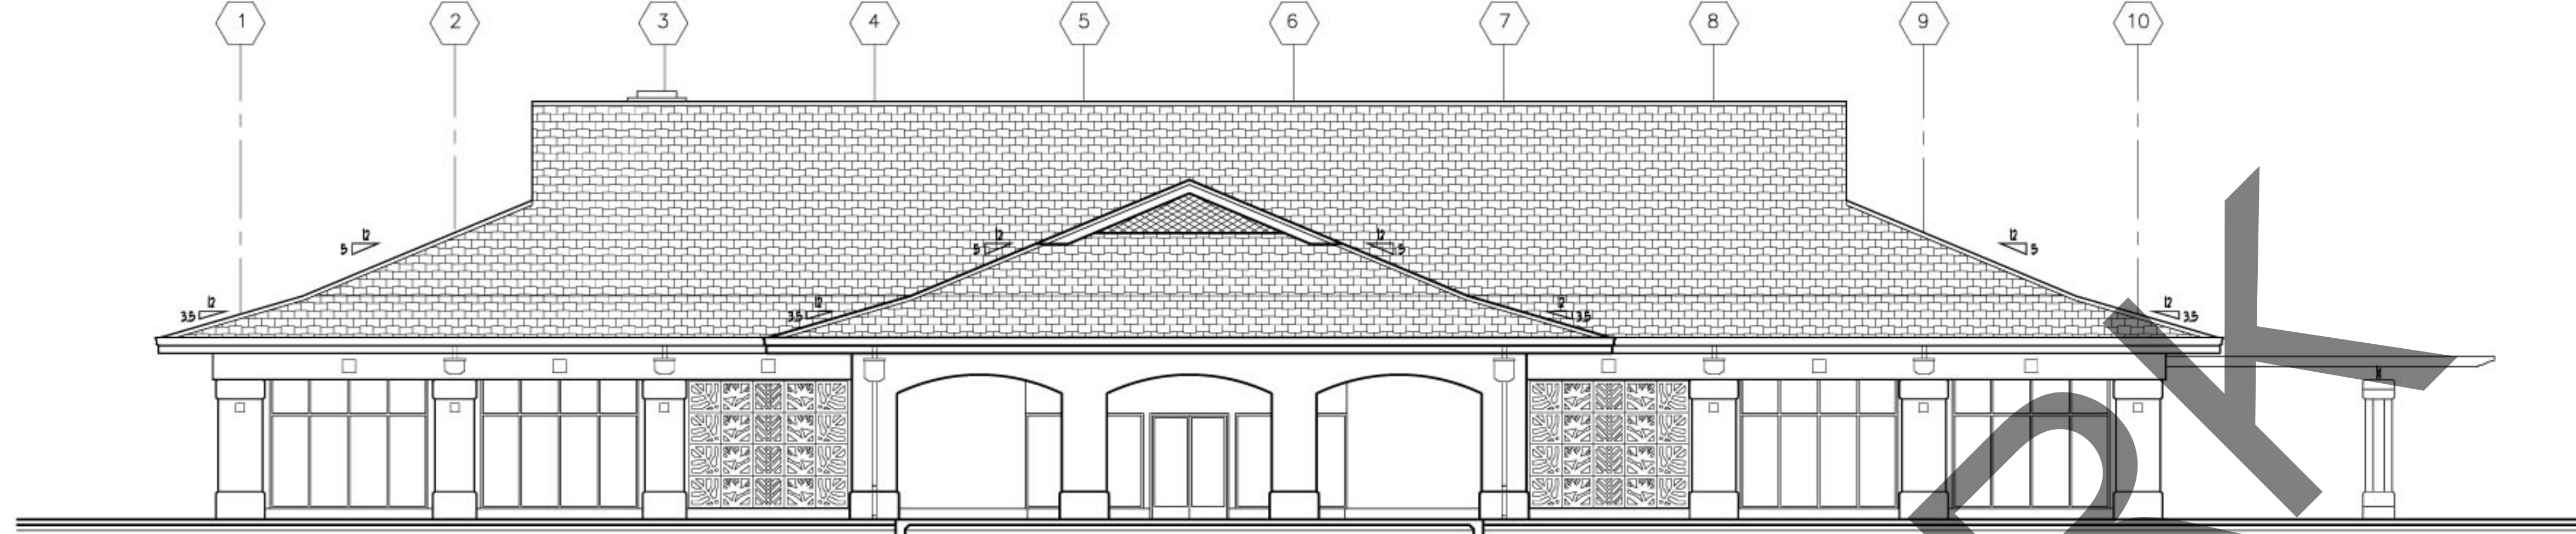


1 FRONT ELEVATION
Scale : 1/8" = 1'-0"

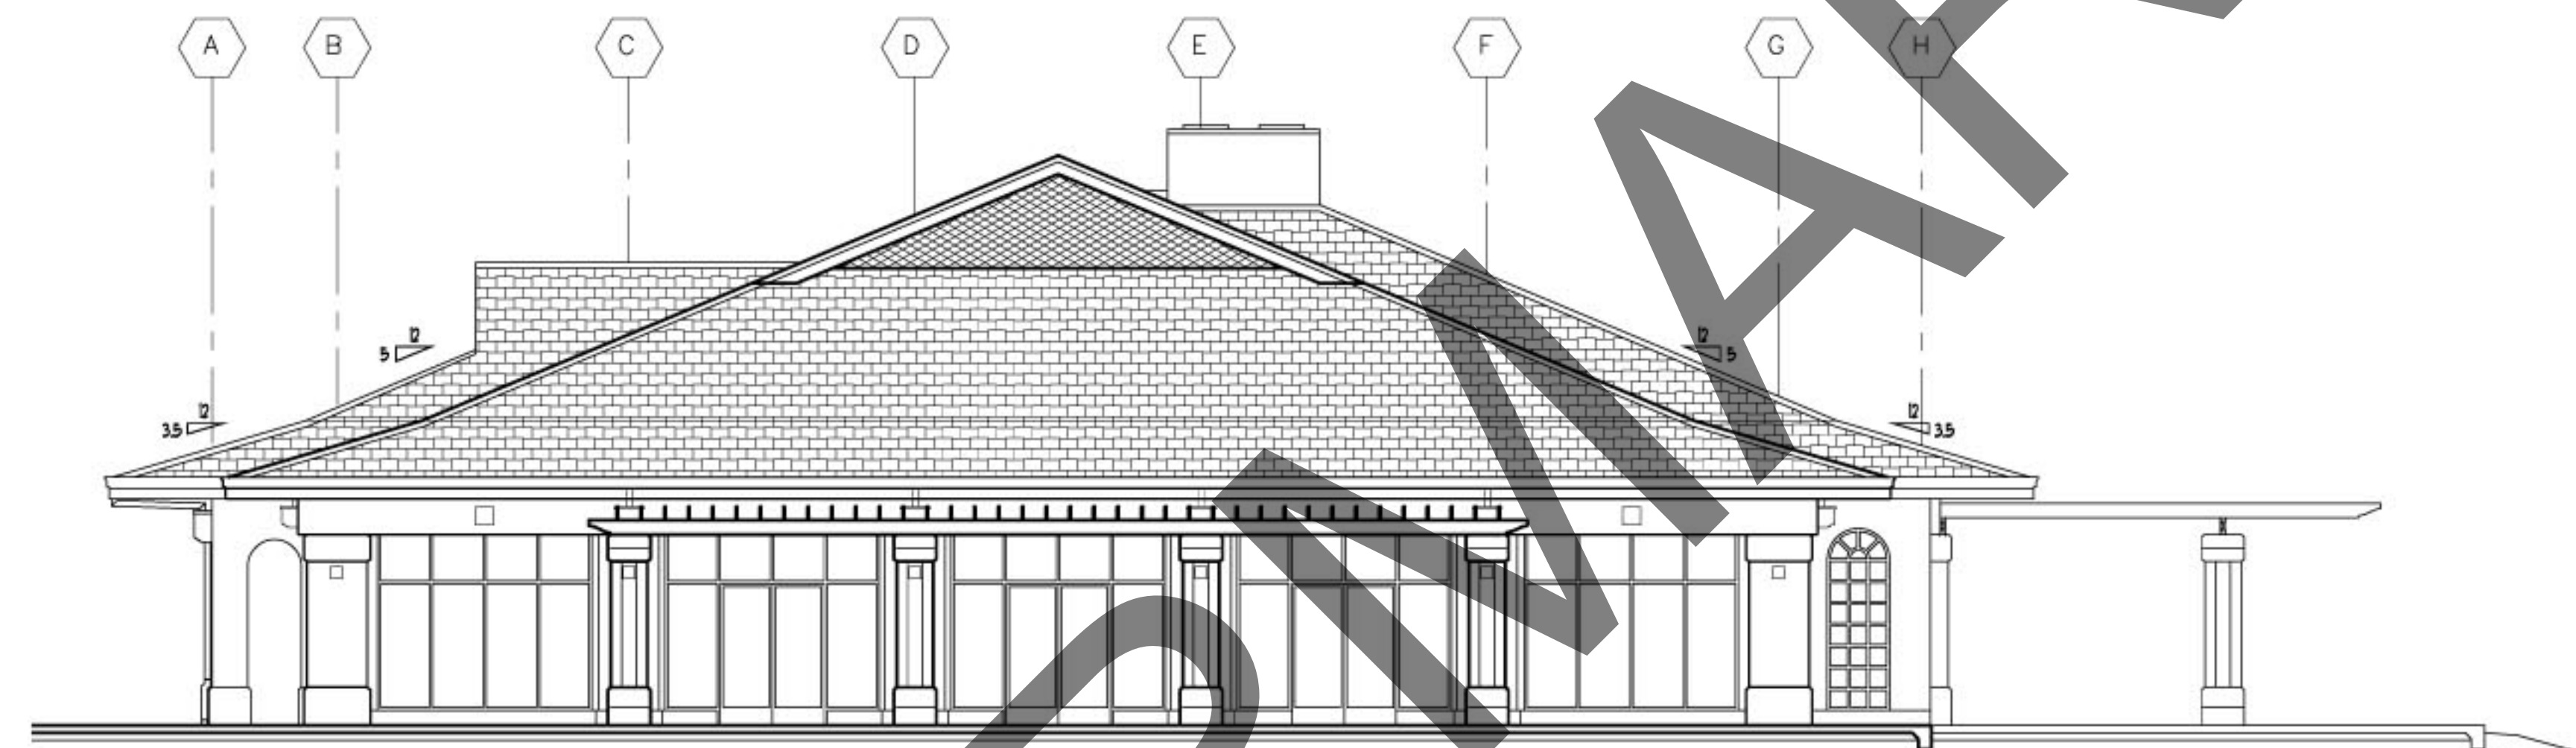

2 MAKAI ELEVATION
Scale : 1/8" = 1'-0"

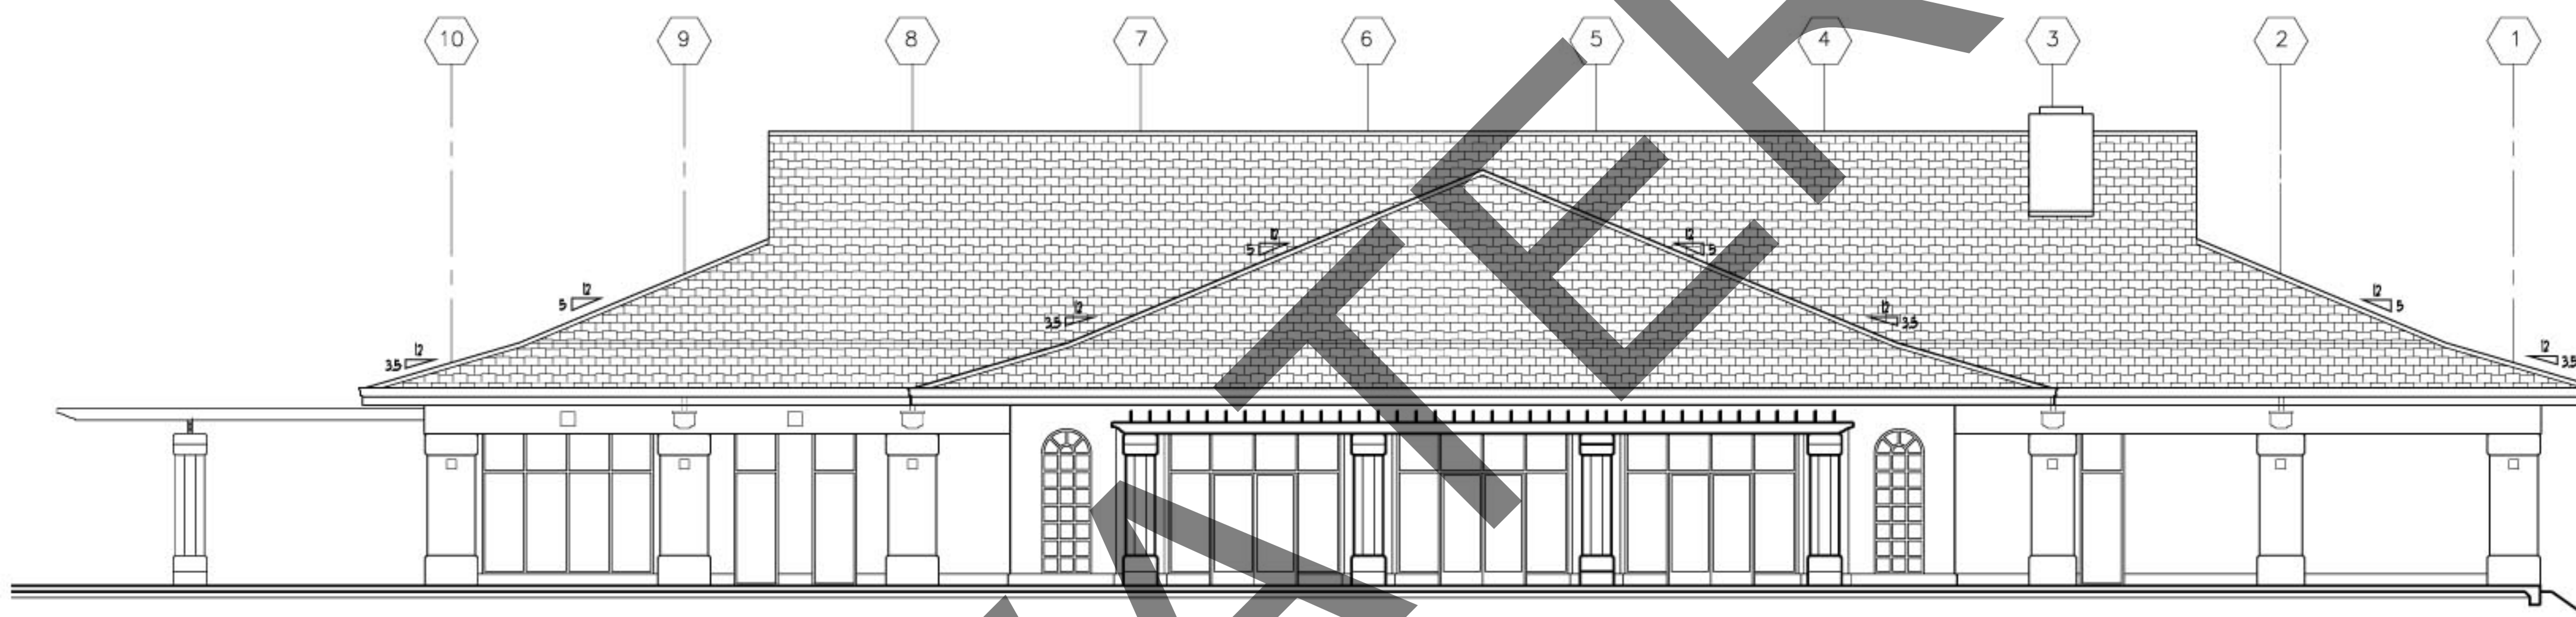

3 REAR ELEVATION
Scale : 1/8" = 1'-0"

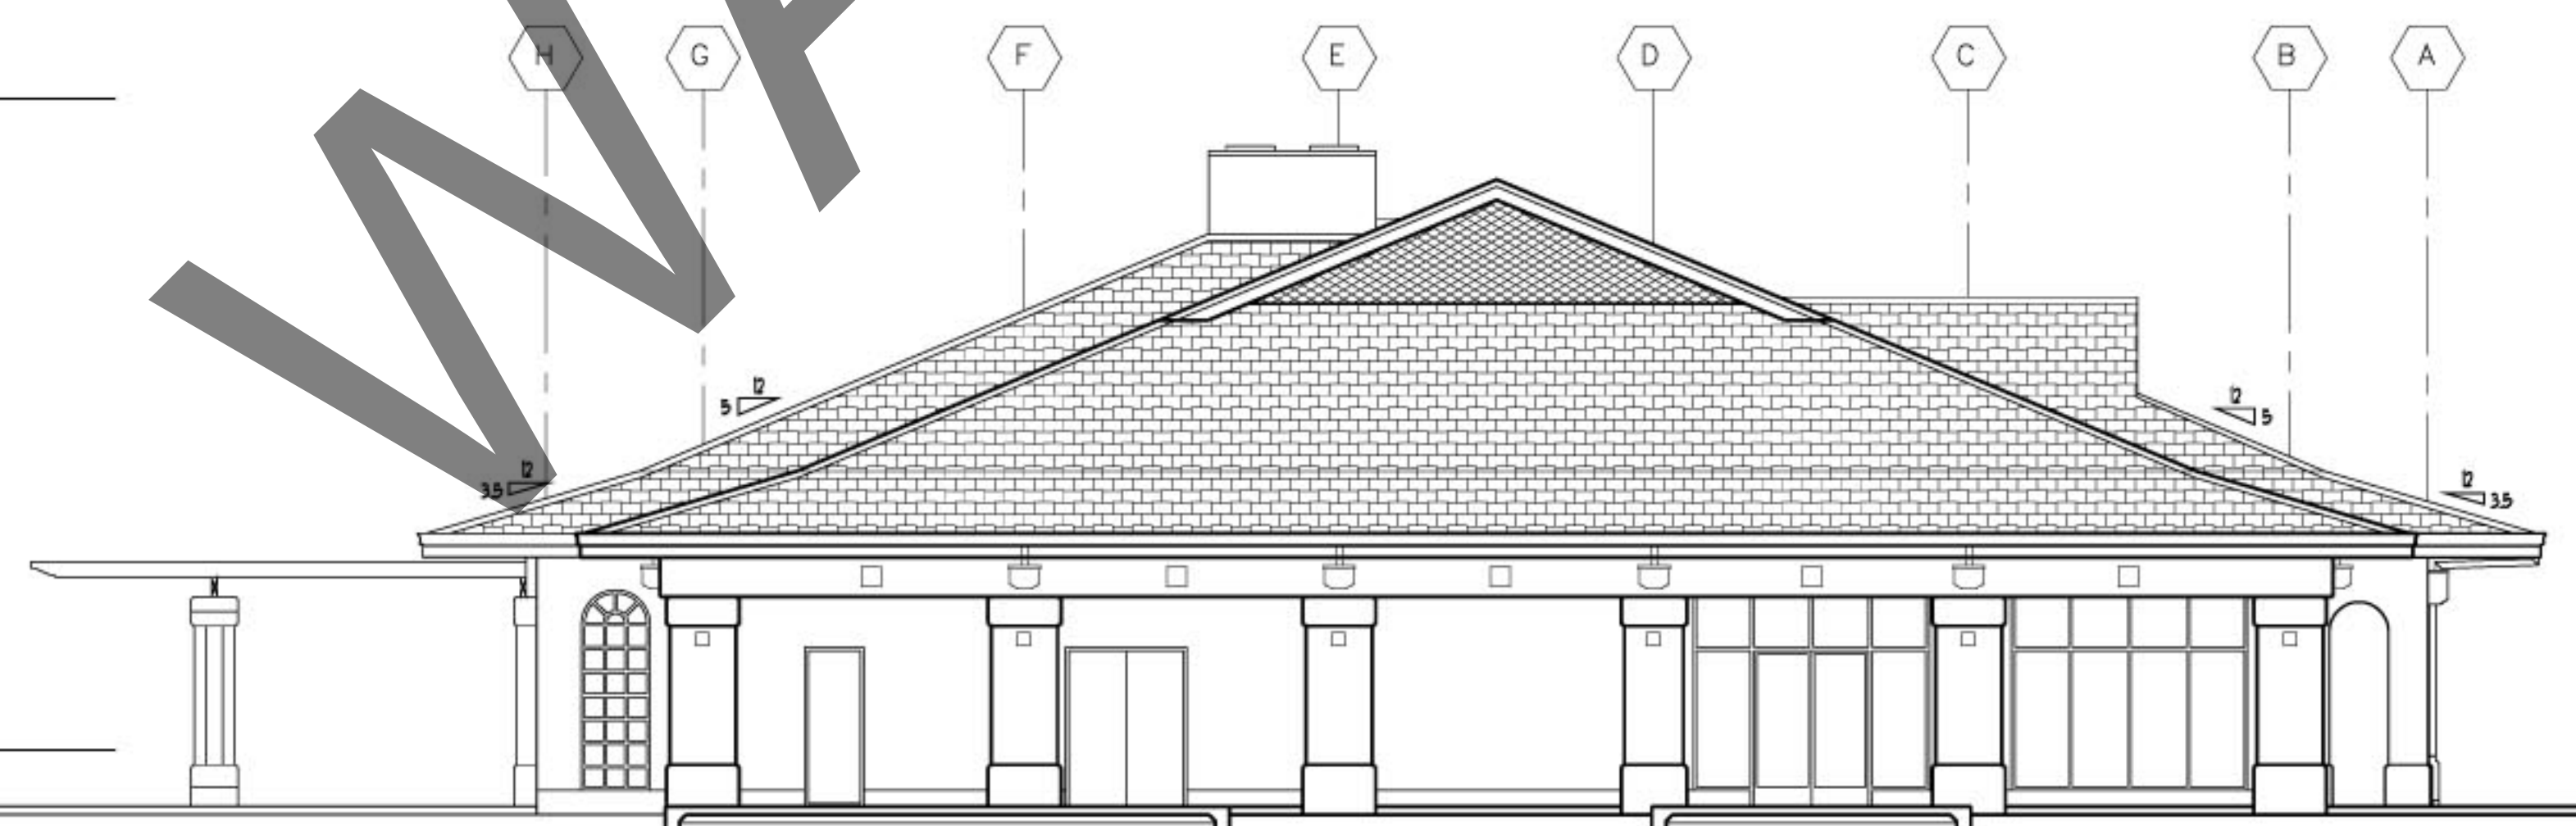

4 MAUKA ELEVATION
Scale : 1/8" = 1'-0"

ELEVATIONS

0 2 4 8 12

A-3.01