



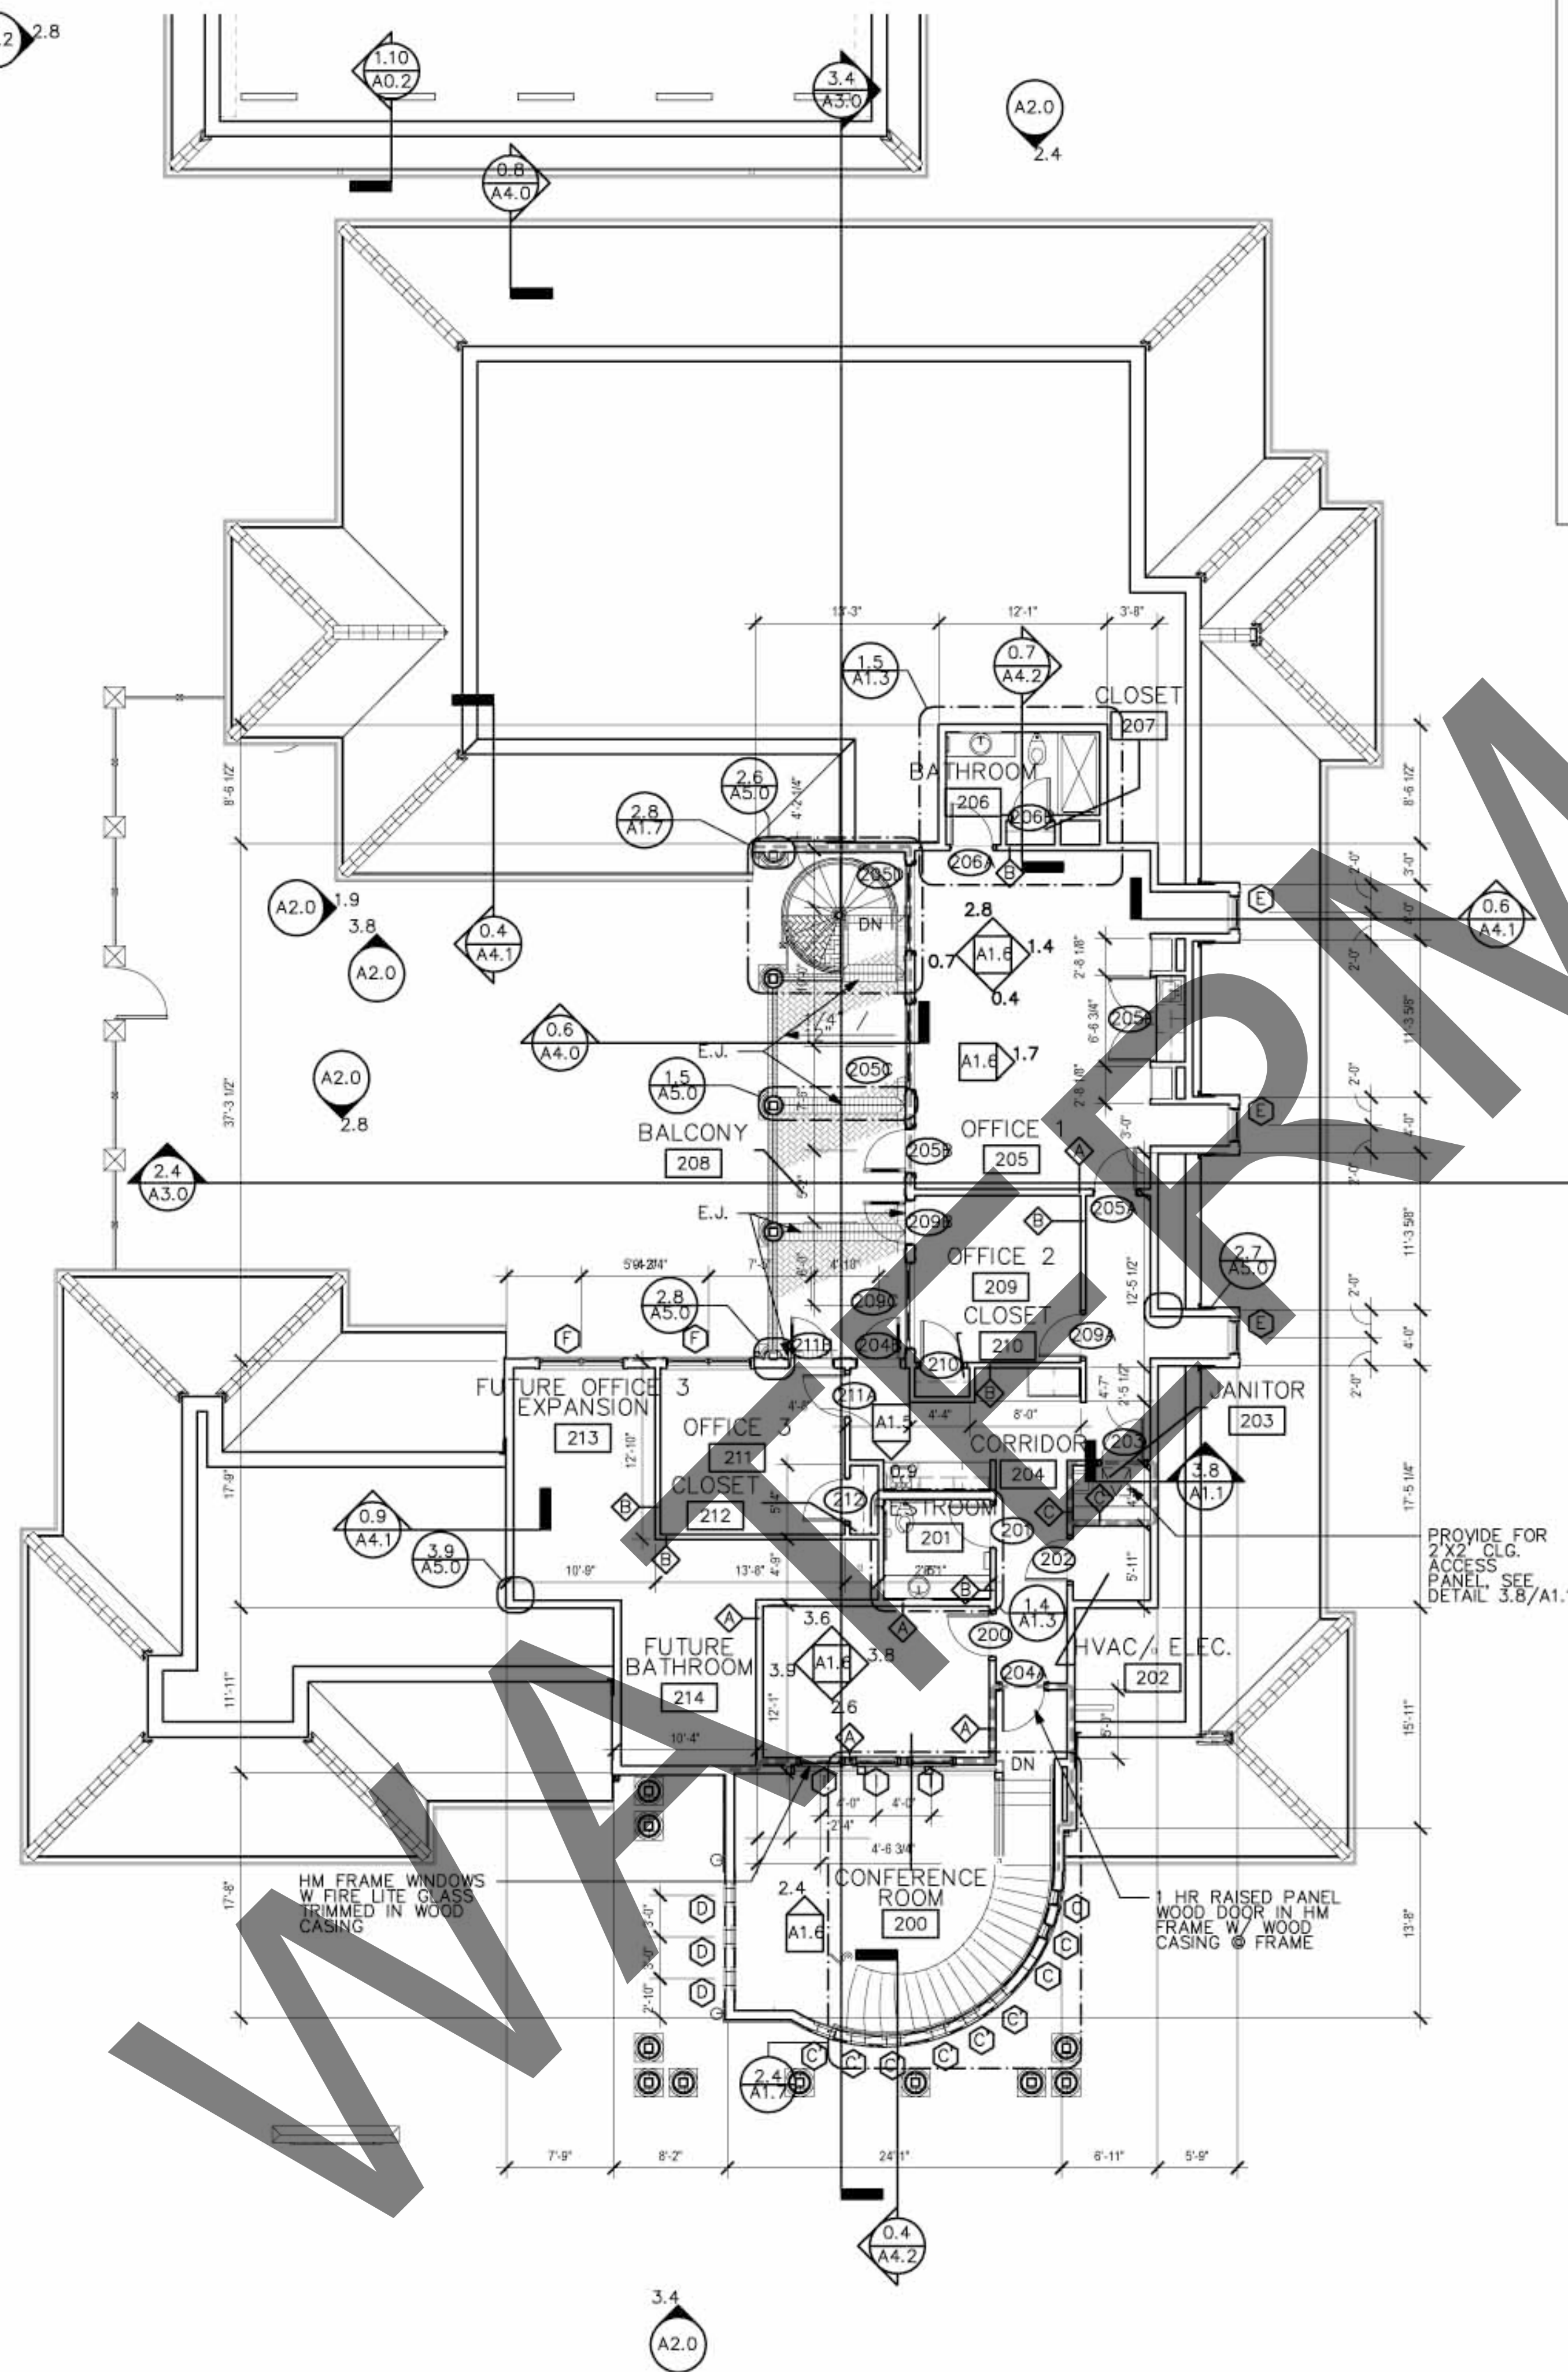

3.8 ATTIC ACCESS DETAIL
SCALE= 1 1/2" = 1'-0"

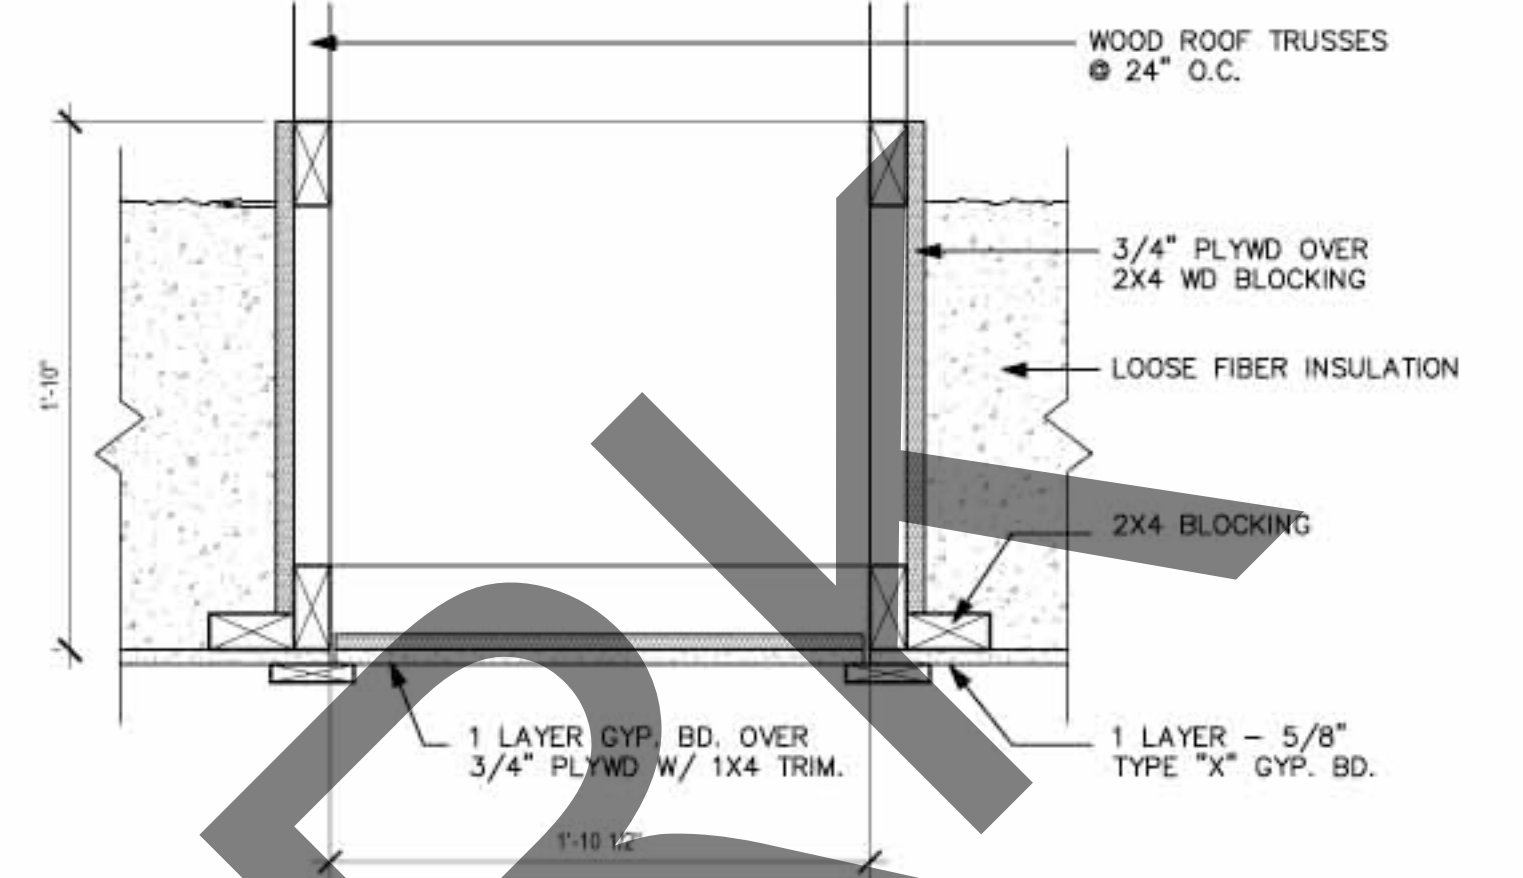

PROVIDE FOR
2'X2' CLG.
ACCESS
PANEL SEE
DETAIL 3.8/A1.1

1-HOUR RATED SEPARATION

0.4 2ND FLOOR PLAN
SCALE= 1/8" = 1'-0"

REVISIONS		DATE	OCTOBER, 2009
NO.	DATE	PROJ. NO.	
		SHEET	A1.1
		OF	SHEETS