




1 NORTH-EAST FRONT ELEVATION

SCALE: 1/4" = 1'-0"

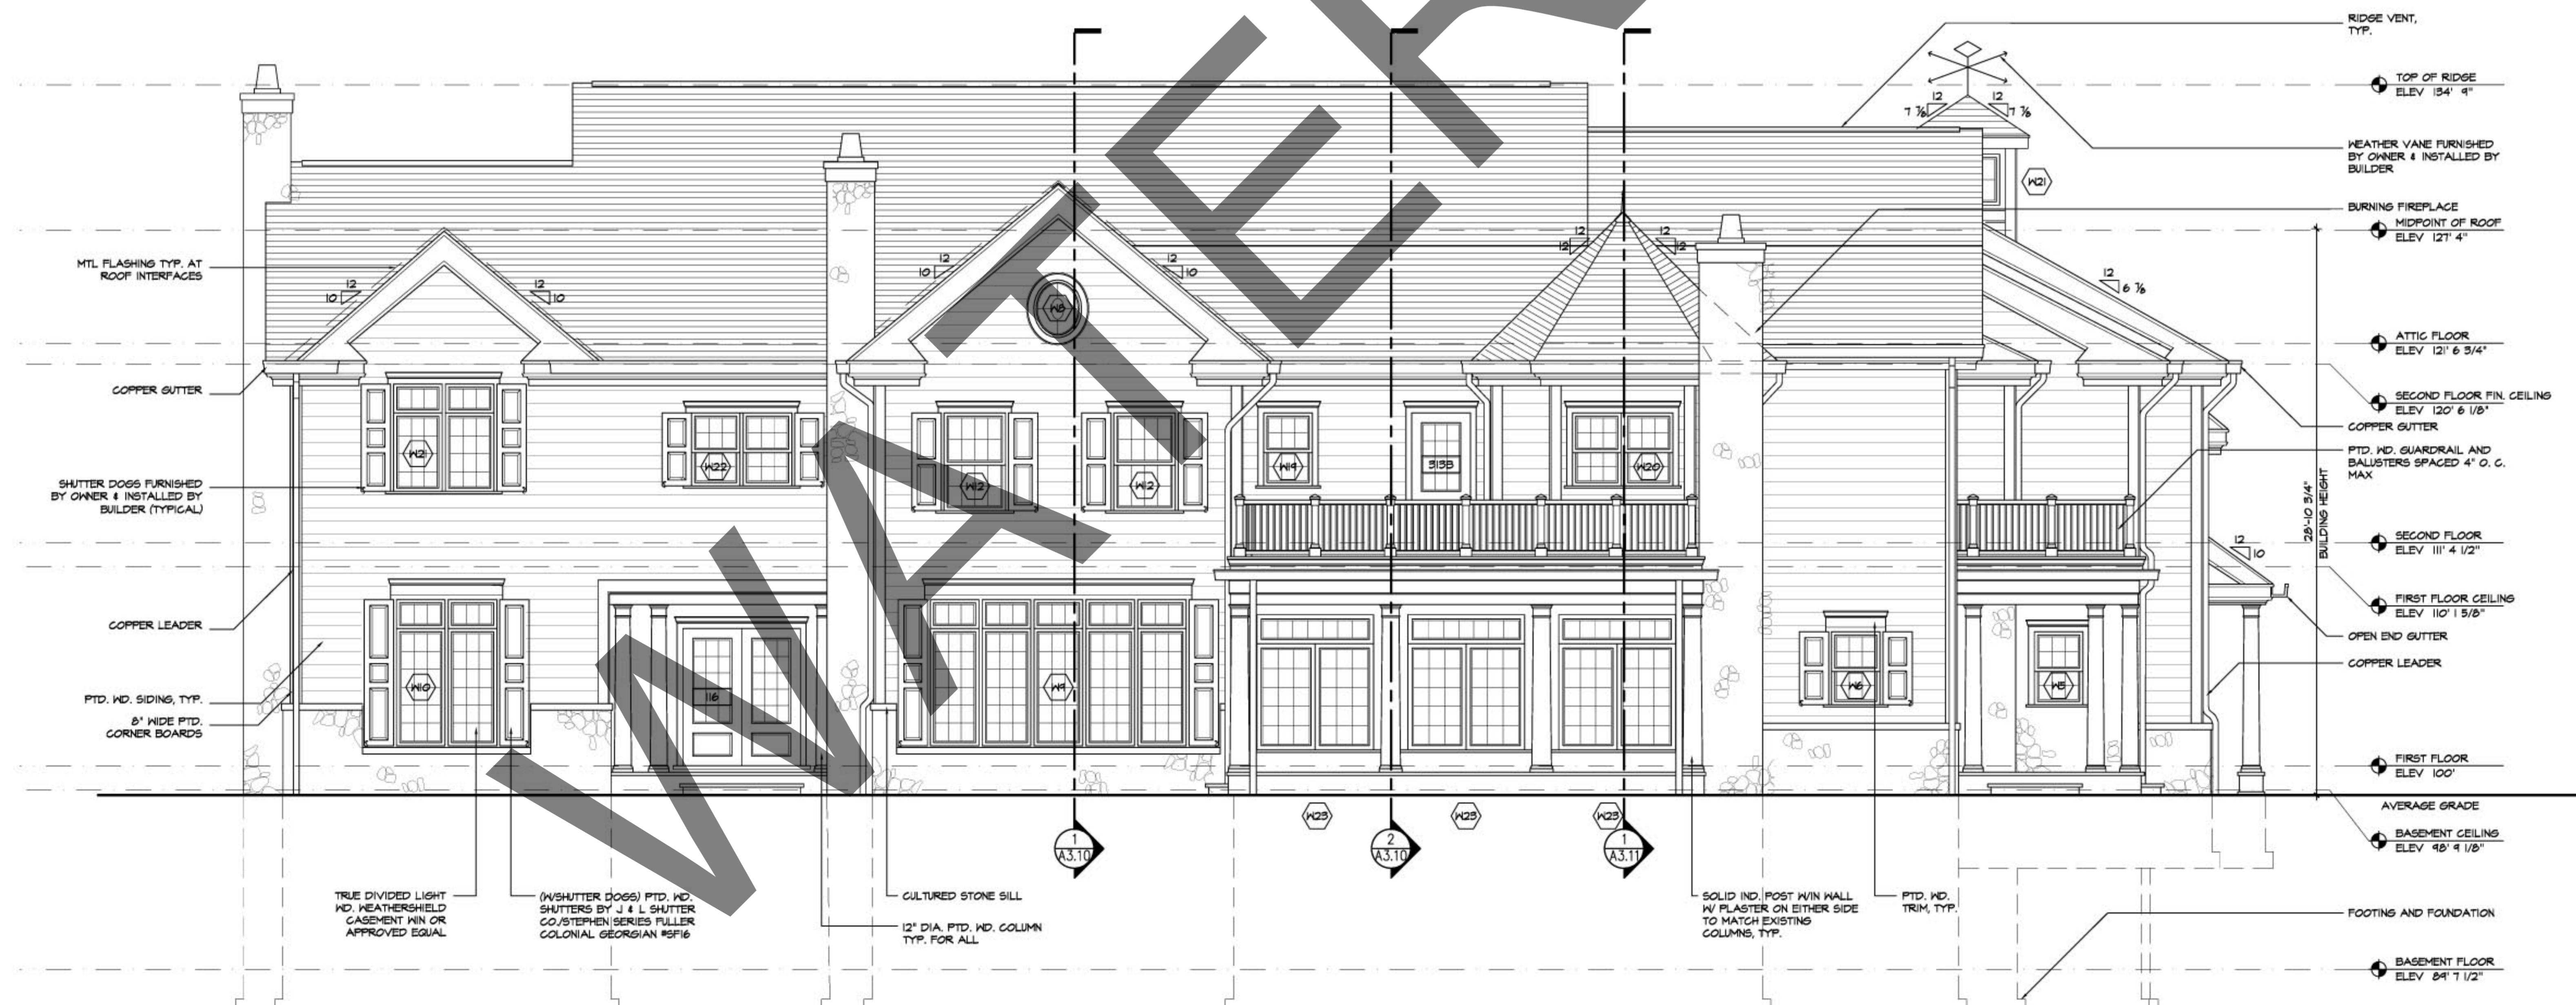

2 SOUTH-WEST REAR ELEVATION

SCALE: 1/4" = 1'-0"