


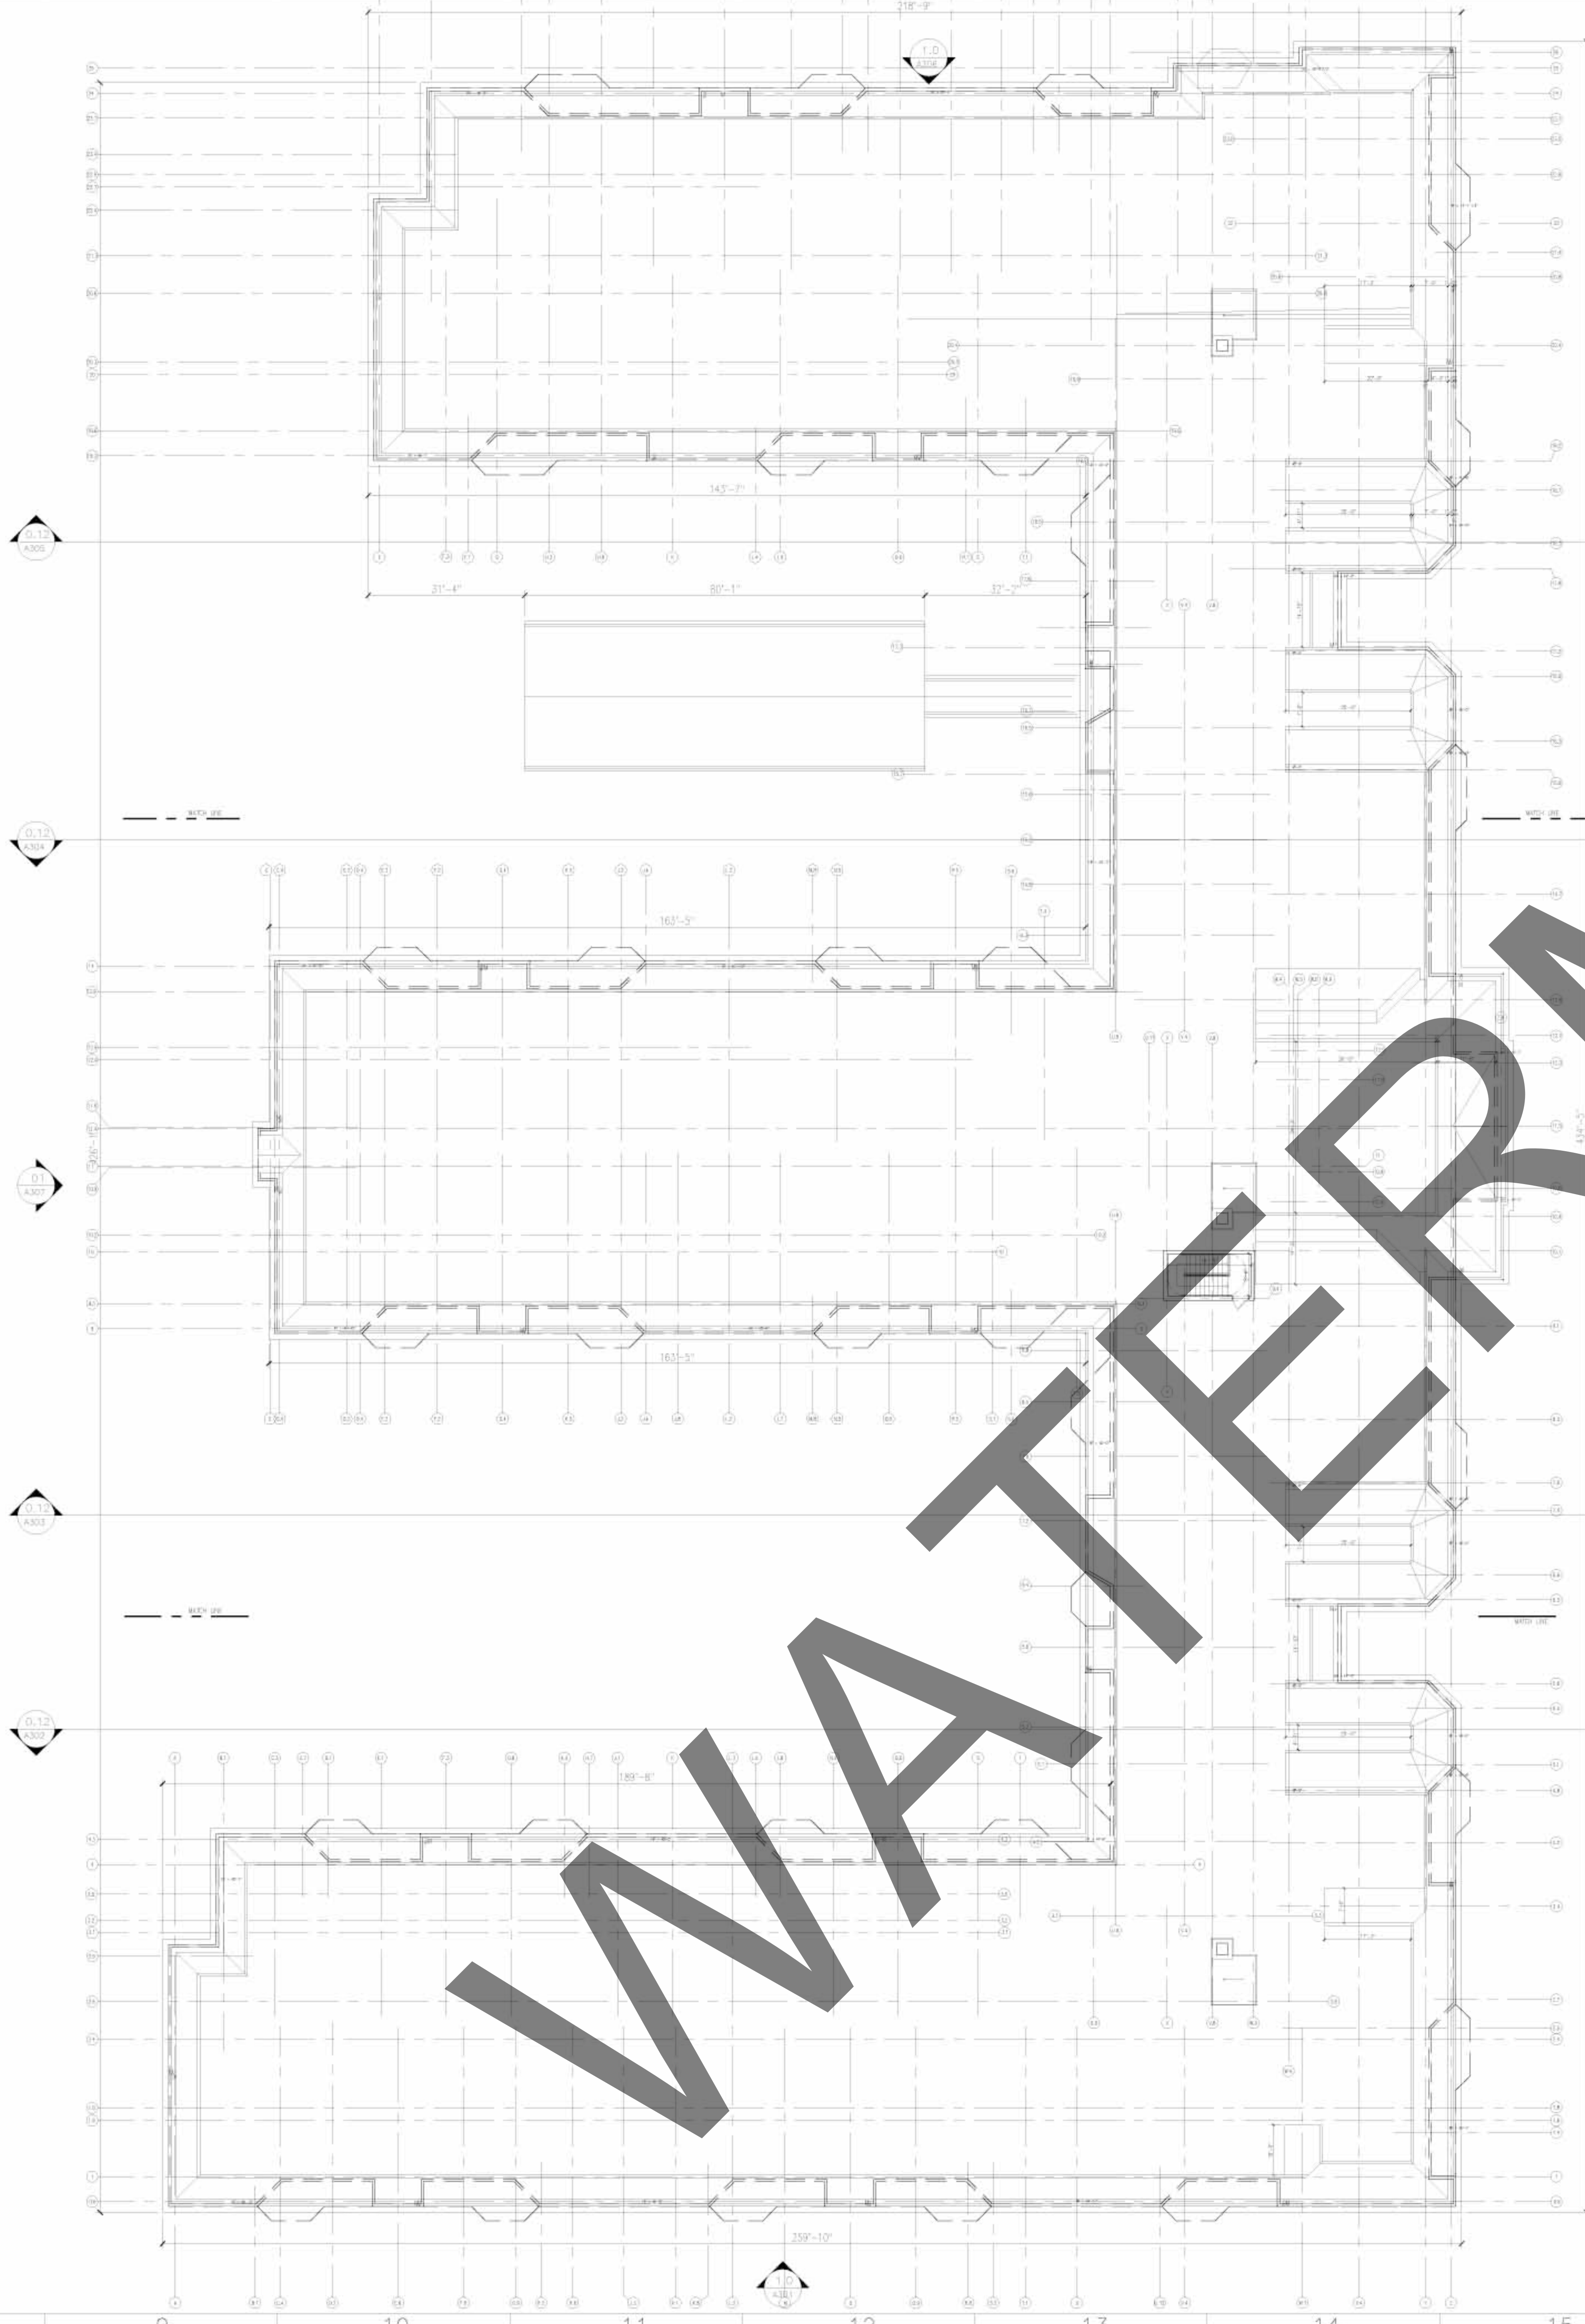

0.16 MASTER ROOF PLAN
SCALE: 1/16" = 1'-0"



SEAL

TITLE
MASTER ROOF PLAN

DATE 07/20/07 SCALE: 1/16" = 1'-0"
DRAWN BY: CHECKED BY:
JOB # DRAWING #
A221
22' 45'