



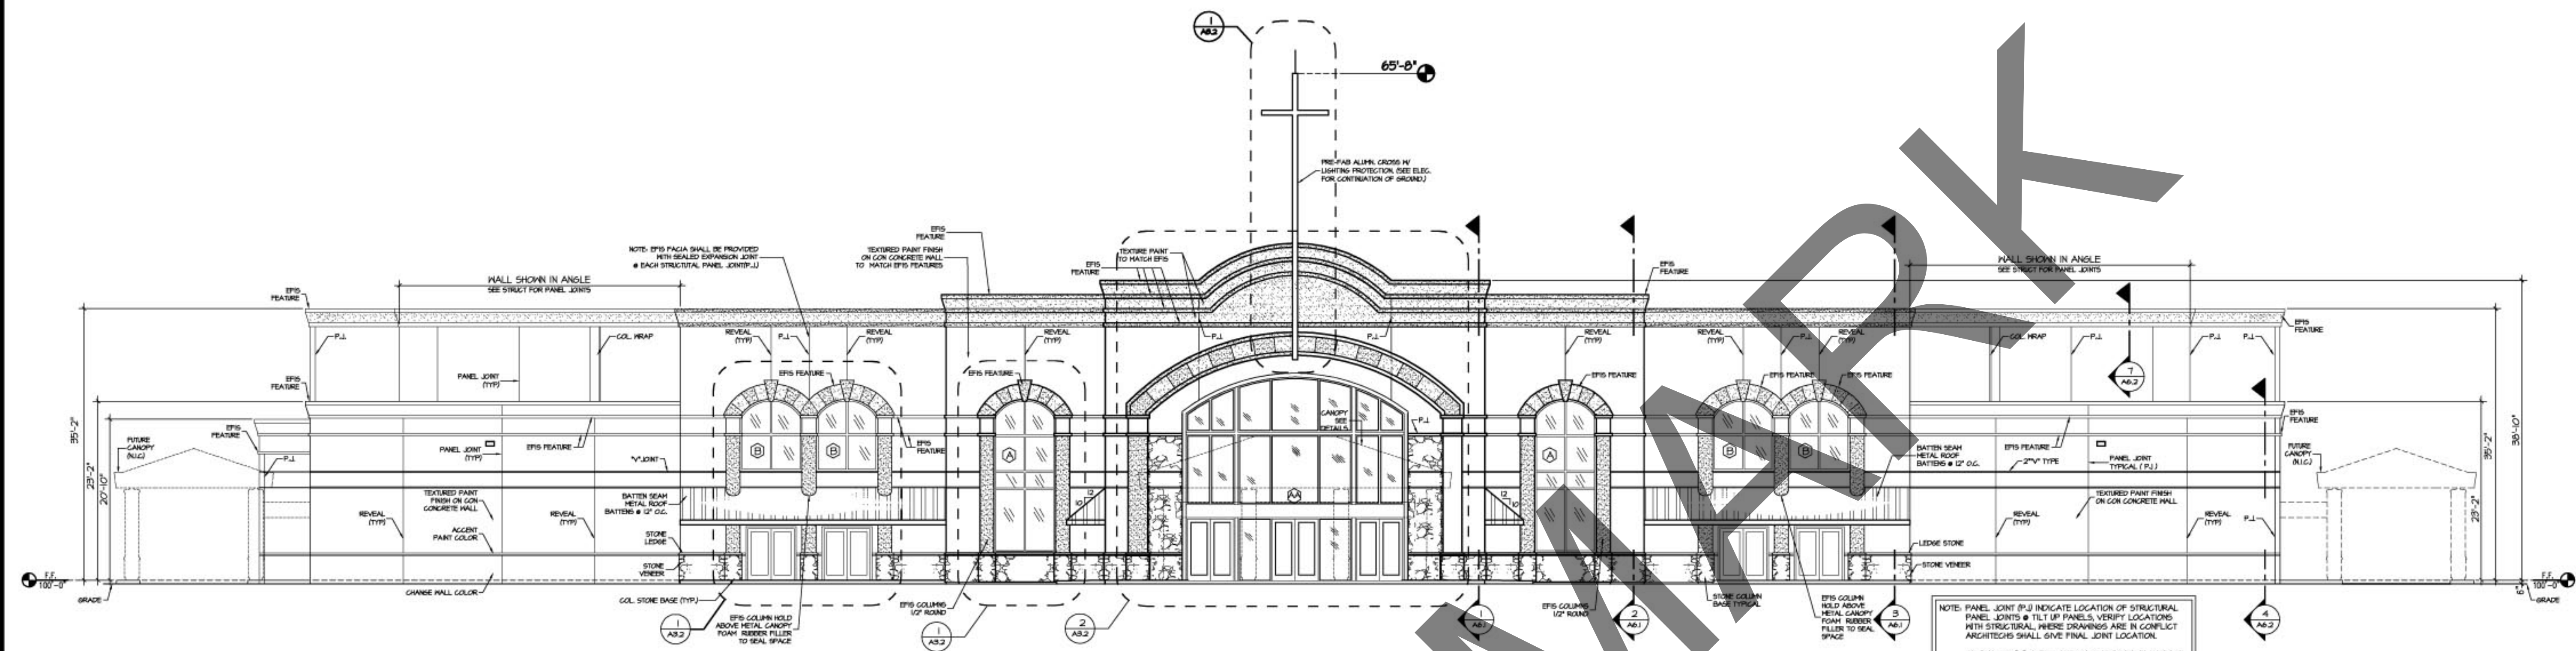

1 FRONT ELEVATION
SCALE: 3/32" = 1'-0"

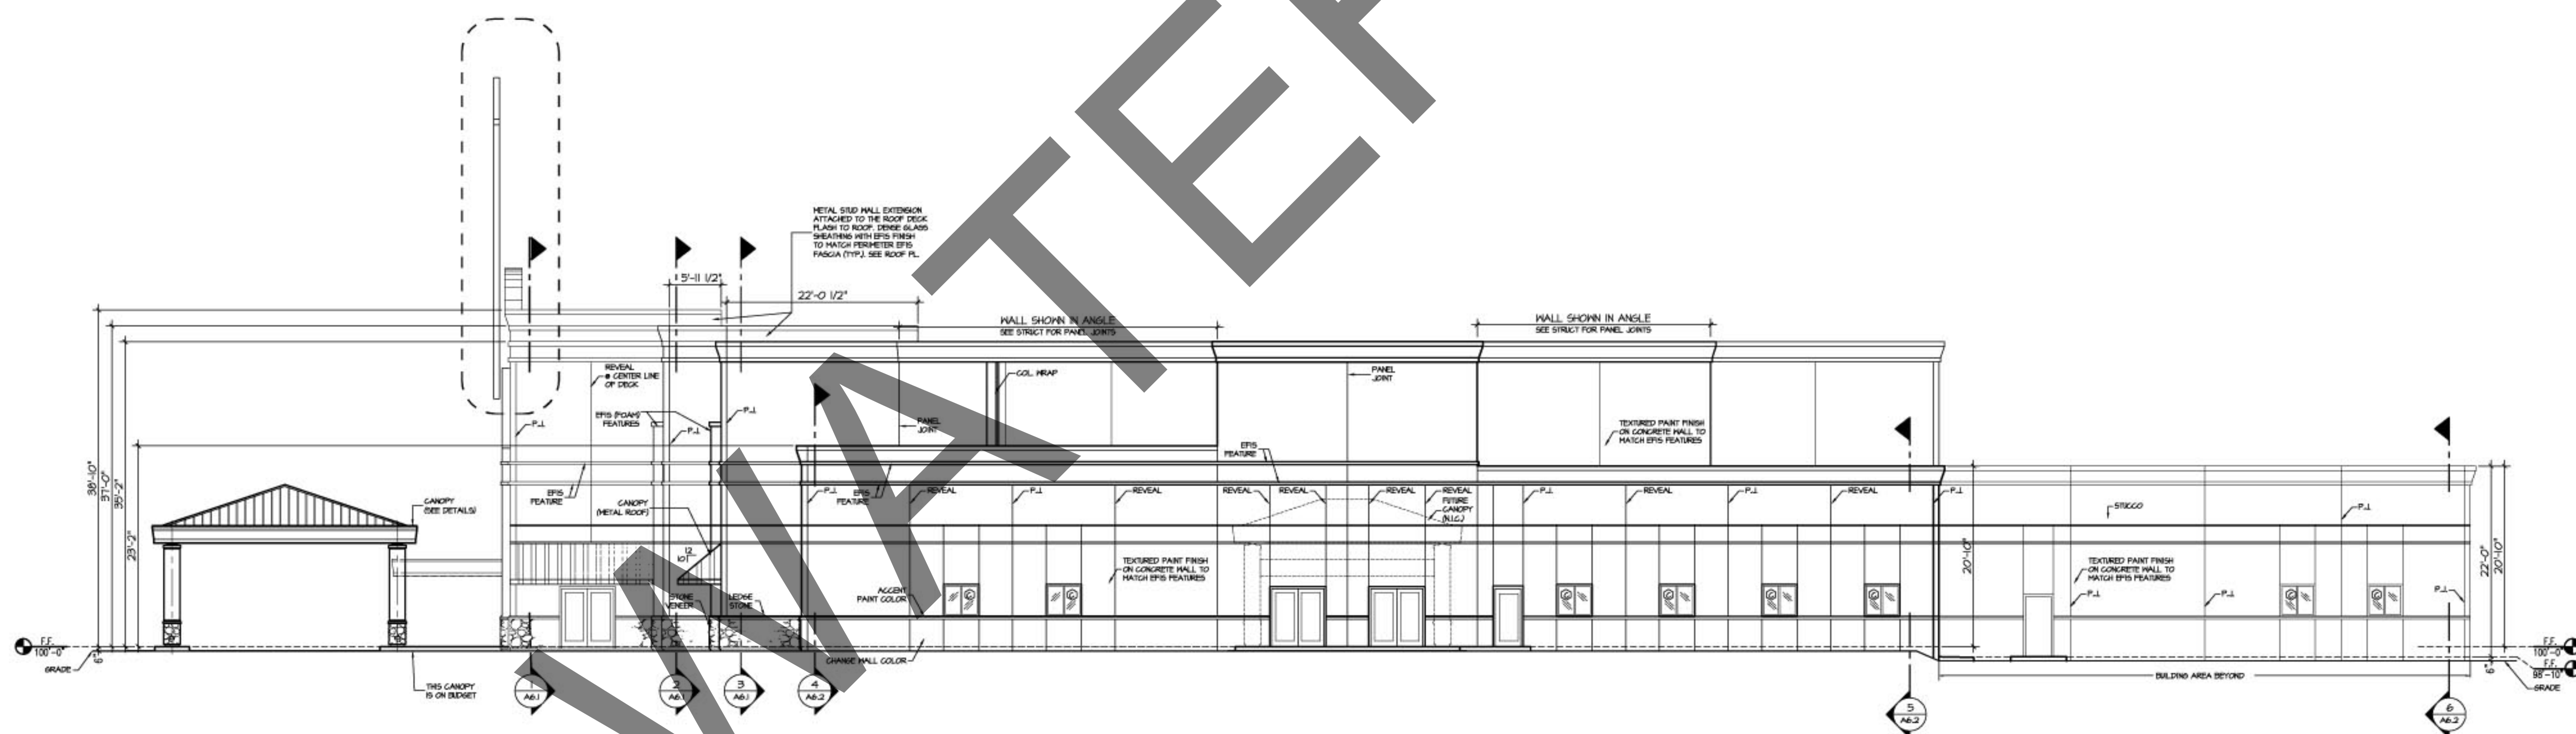

2 RIGHT SIDE ELEVATION
SCALE: 3/32" = 1'-0"