



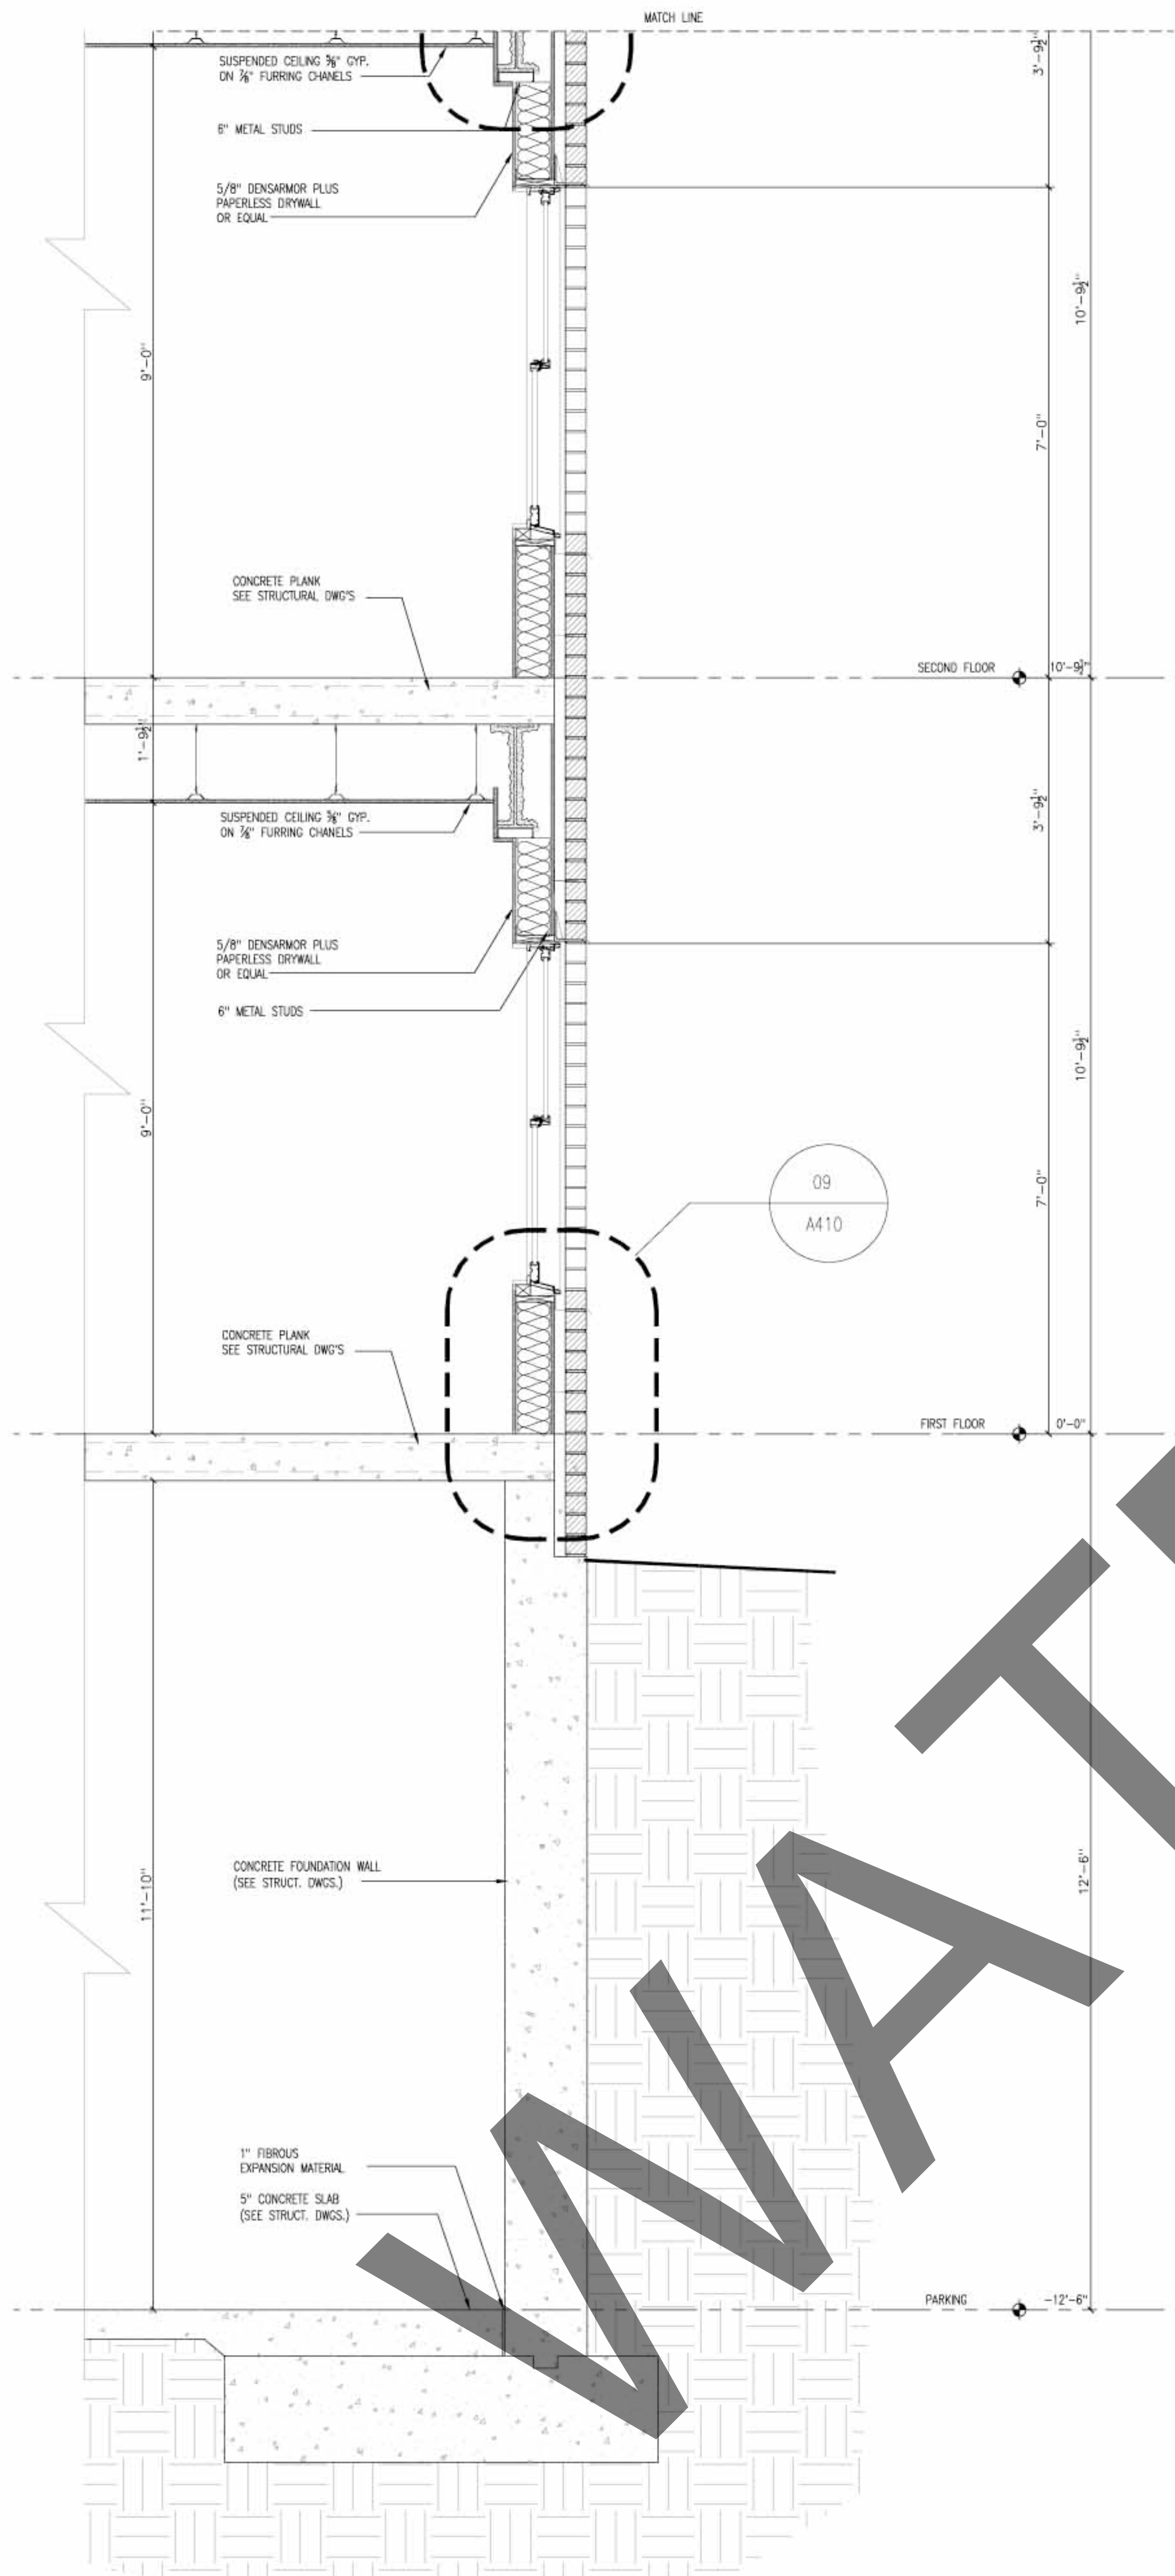

0.9 WALL SECTION
SCALE: 3/4" = 1'-0"

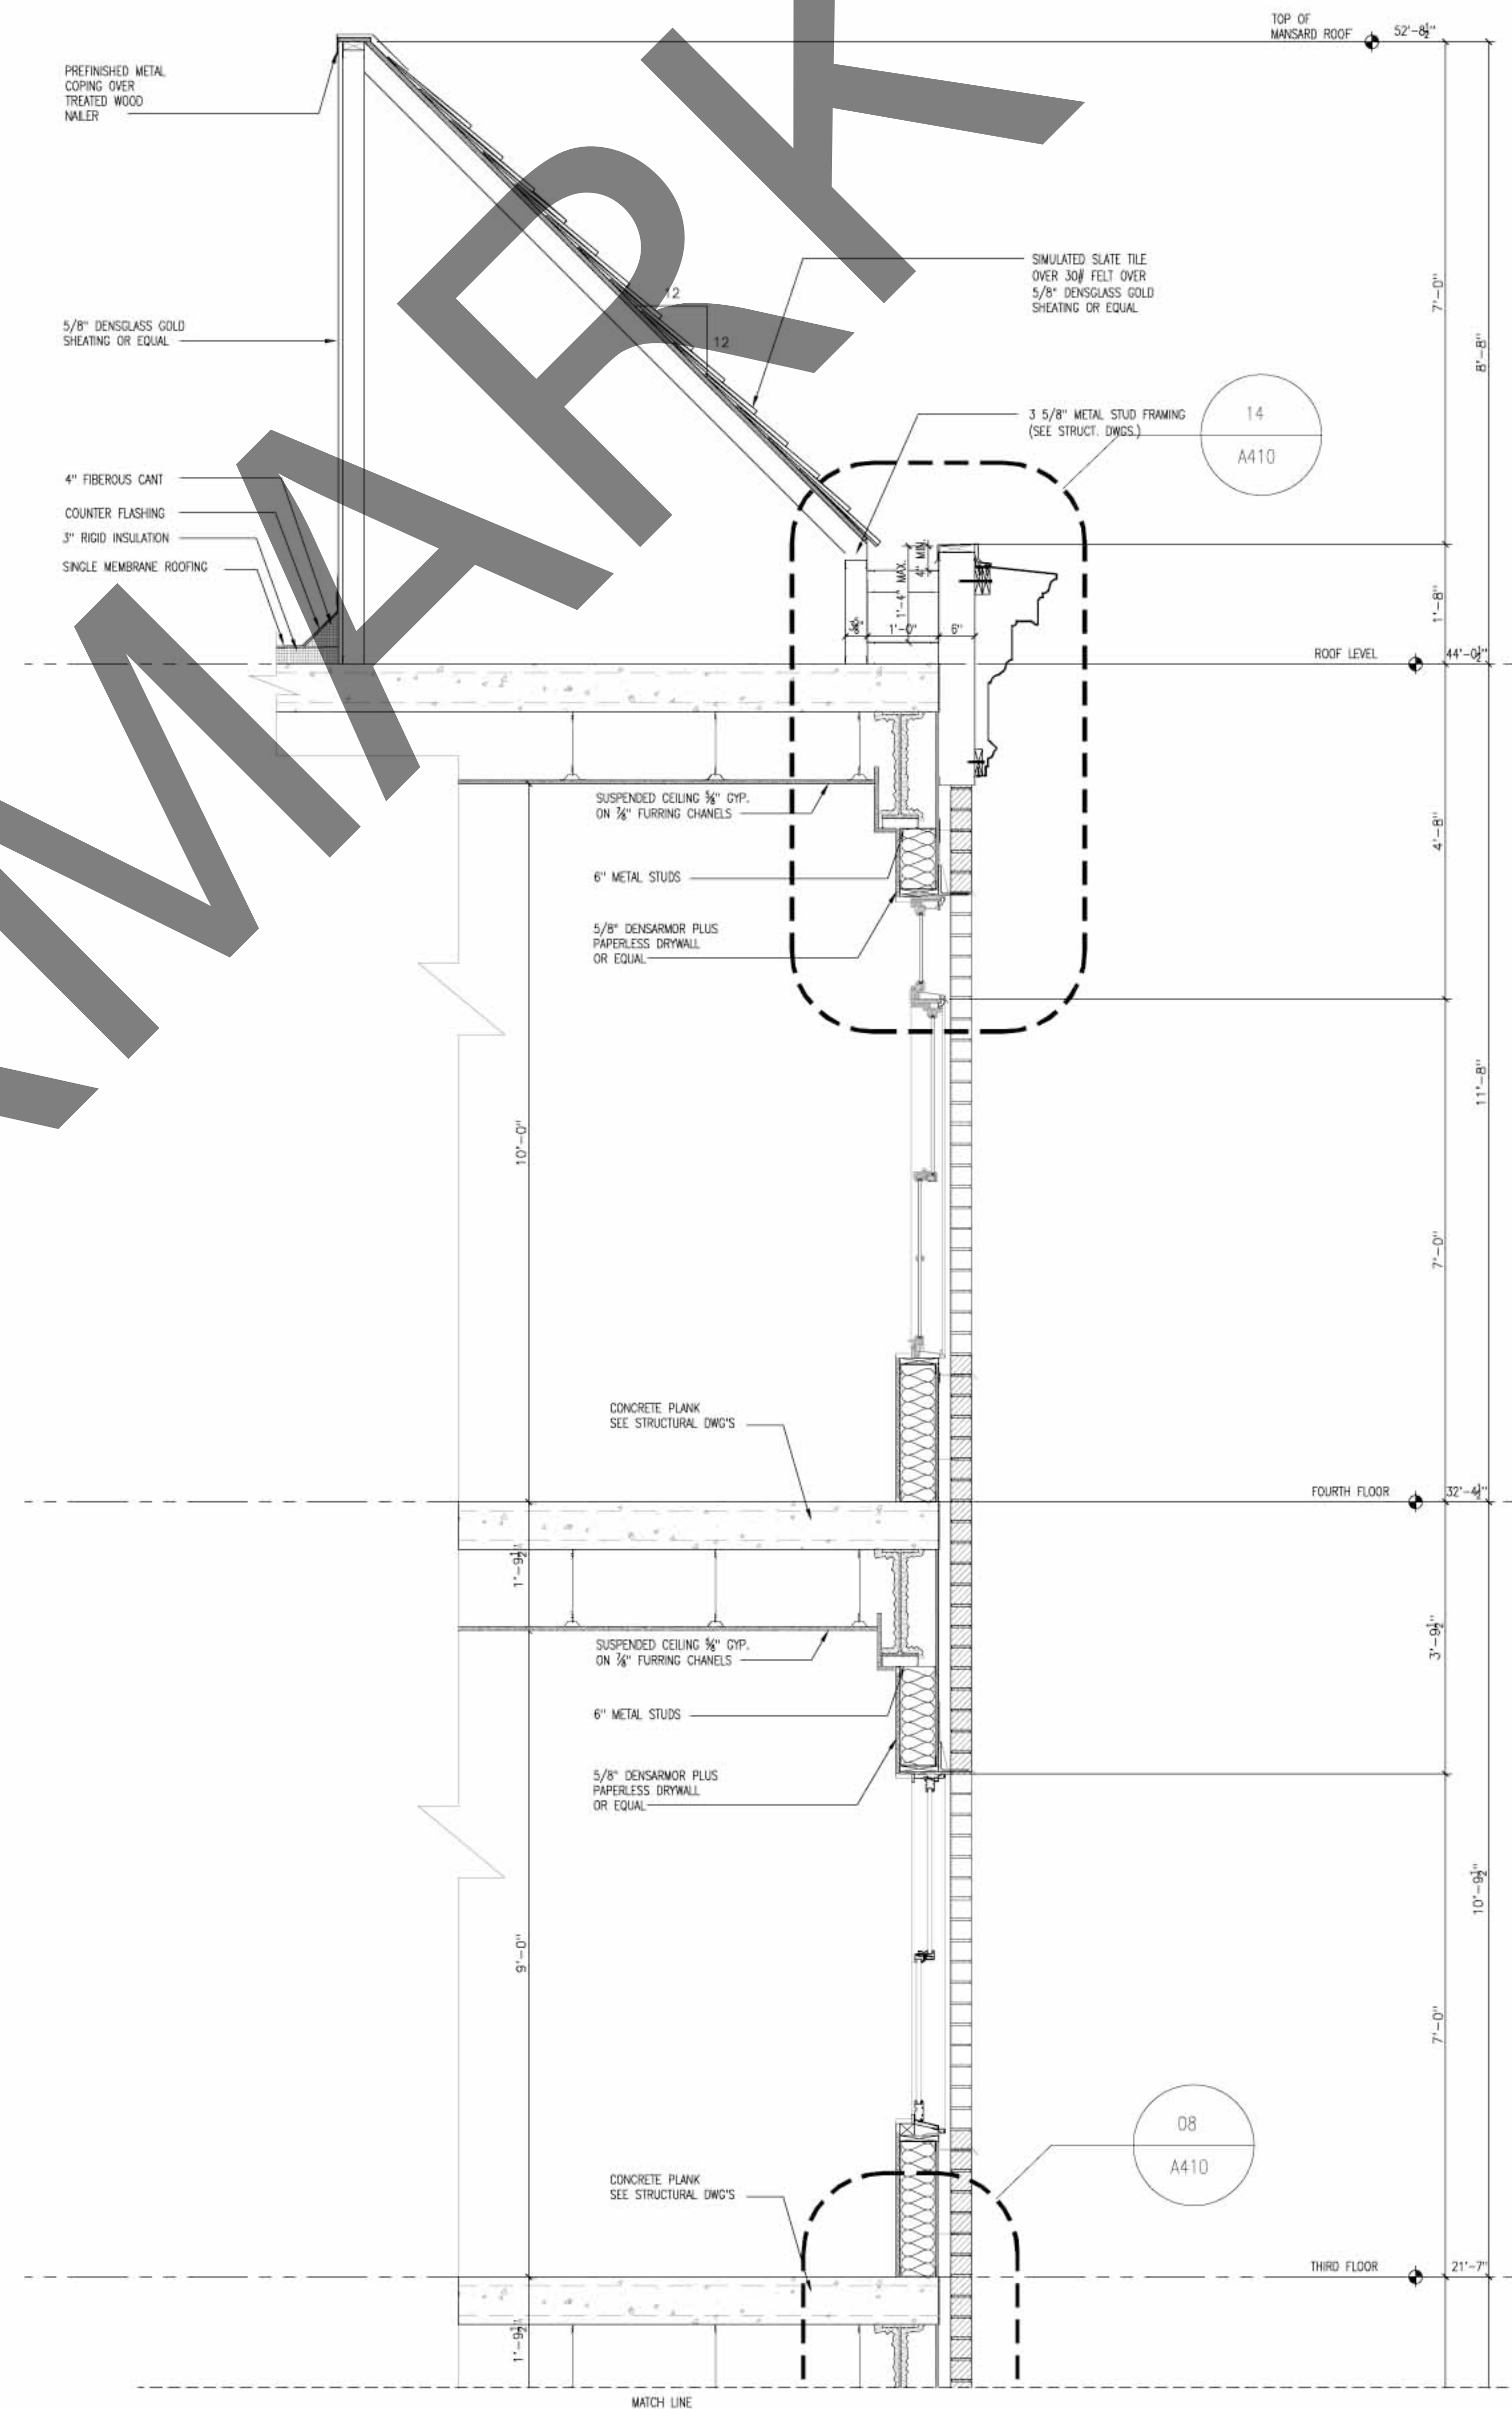

SEAL

TITLE
WALL SECTION

DATE: 07/20/07 SCALE:
DRAWN BY: CHECKED BY:
JOB # DRAWING #
A403
4 OF 15