


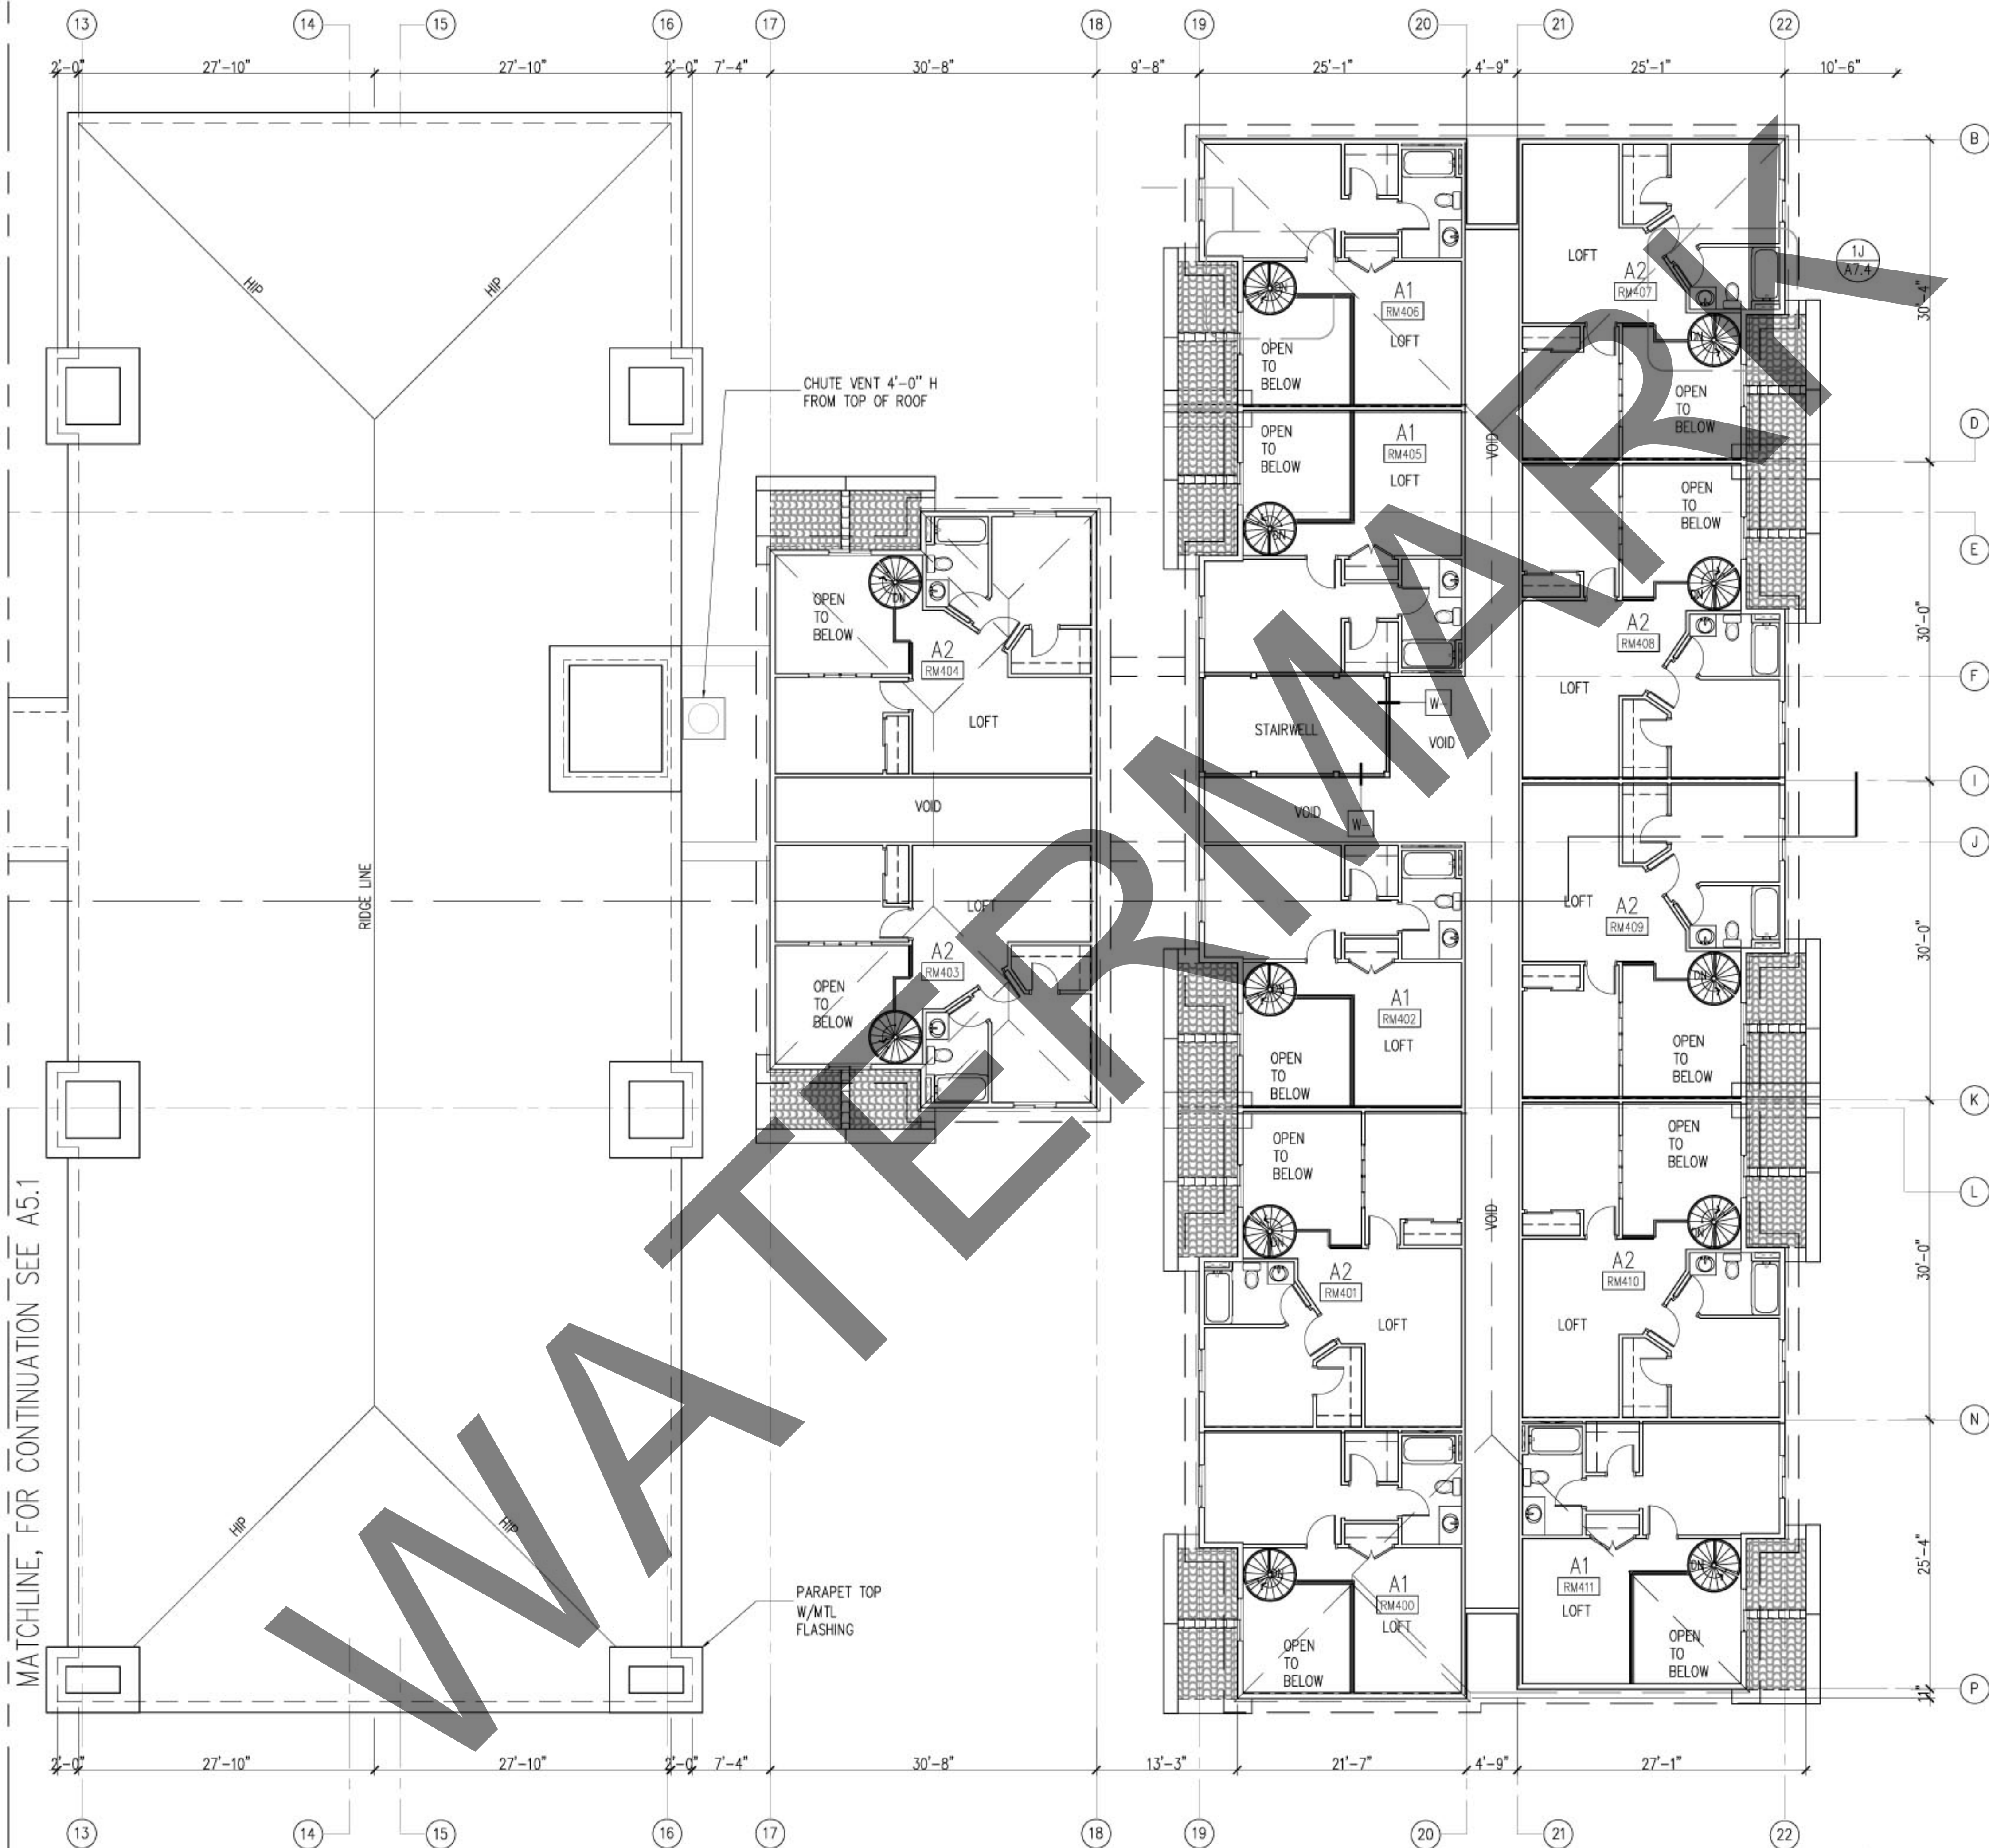

MATCHLINE, FOR CONTINUATION SEE A5.1

PARTIAL LOFT FLOOR PLAN/ ROOF PLAN (BLDG 2)

JGL
DER/FVB

A2.4

1 PARTIAL LOFT FLOOR PLAN/ ROOF PLAN (BLDG 2) NORTH
SCALE: 1/8" = 1'-0"