


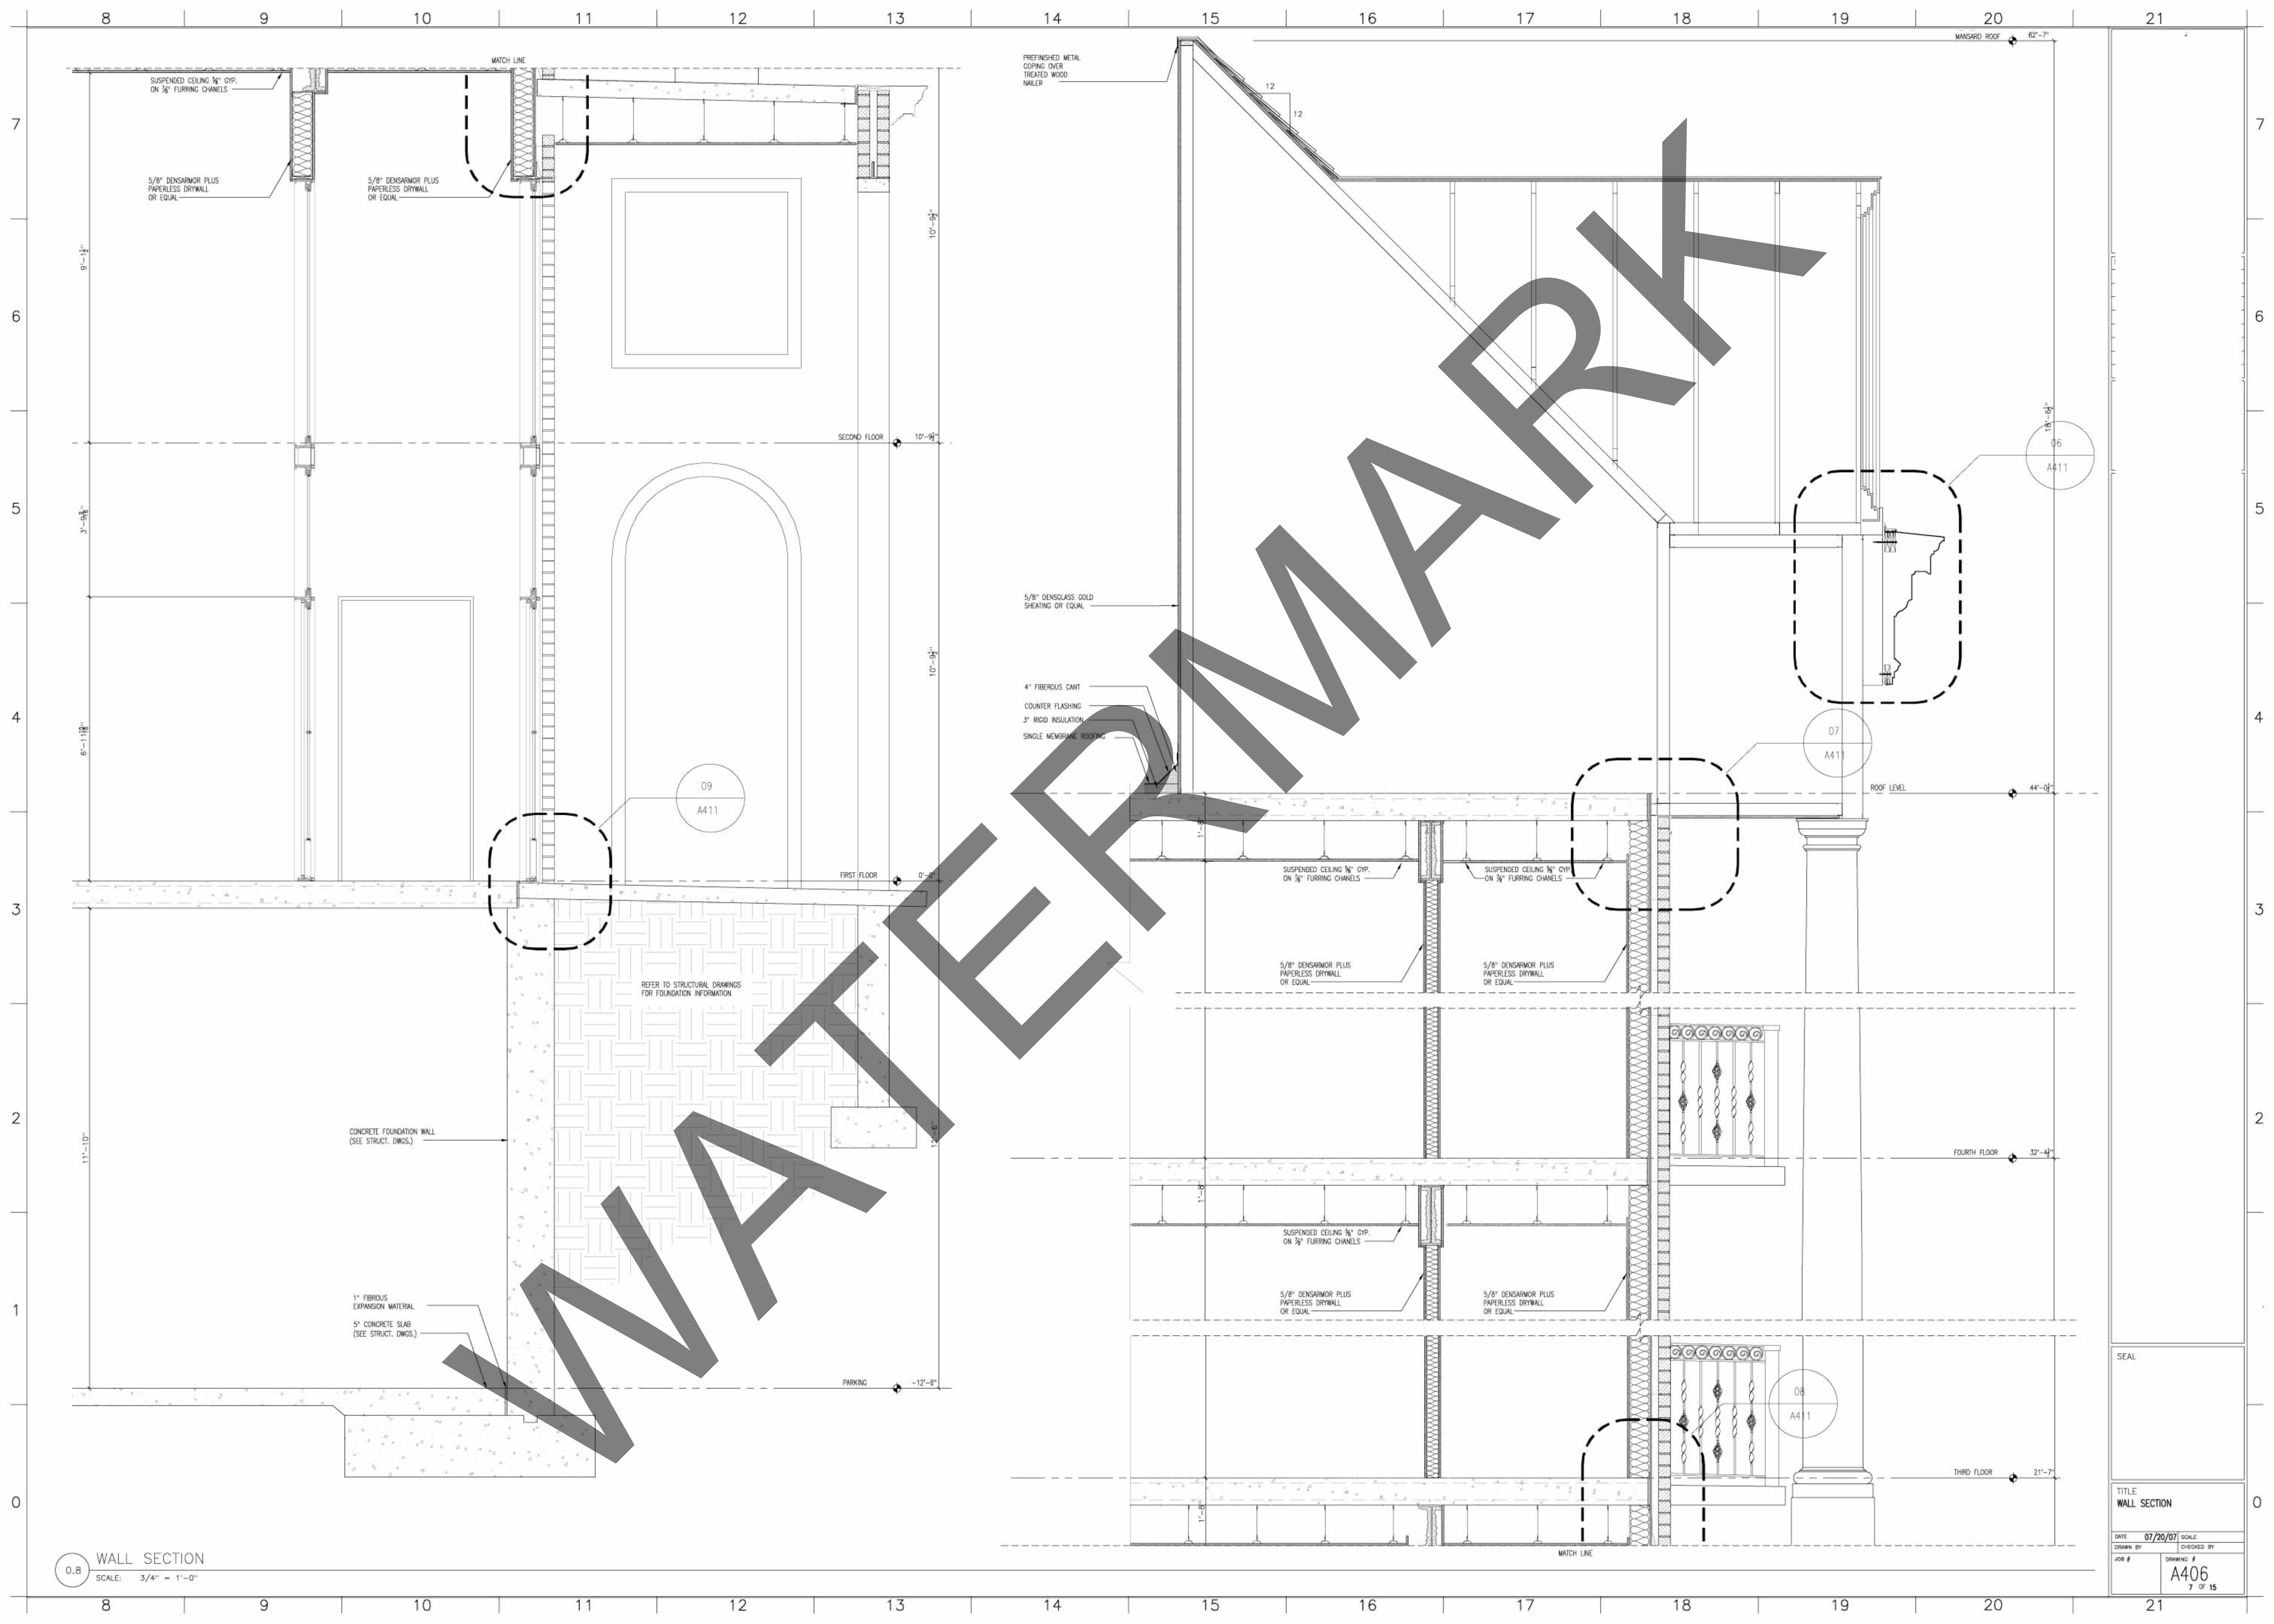

0.8 WALL SECTION

SCALE: 3/4" = 1'-0"

TITLE WALL SECTION	
DATE 07/20/07	SCALE
DRAWN BY	CHECKED BY
JOB #	DRAWING #
A406 7 OF 15	