


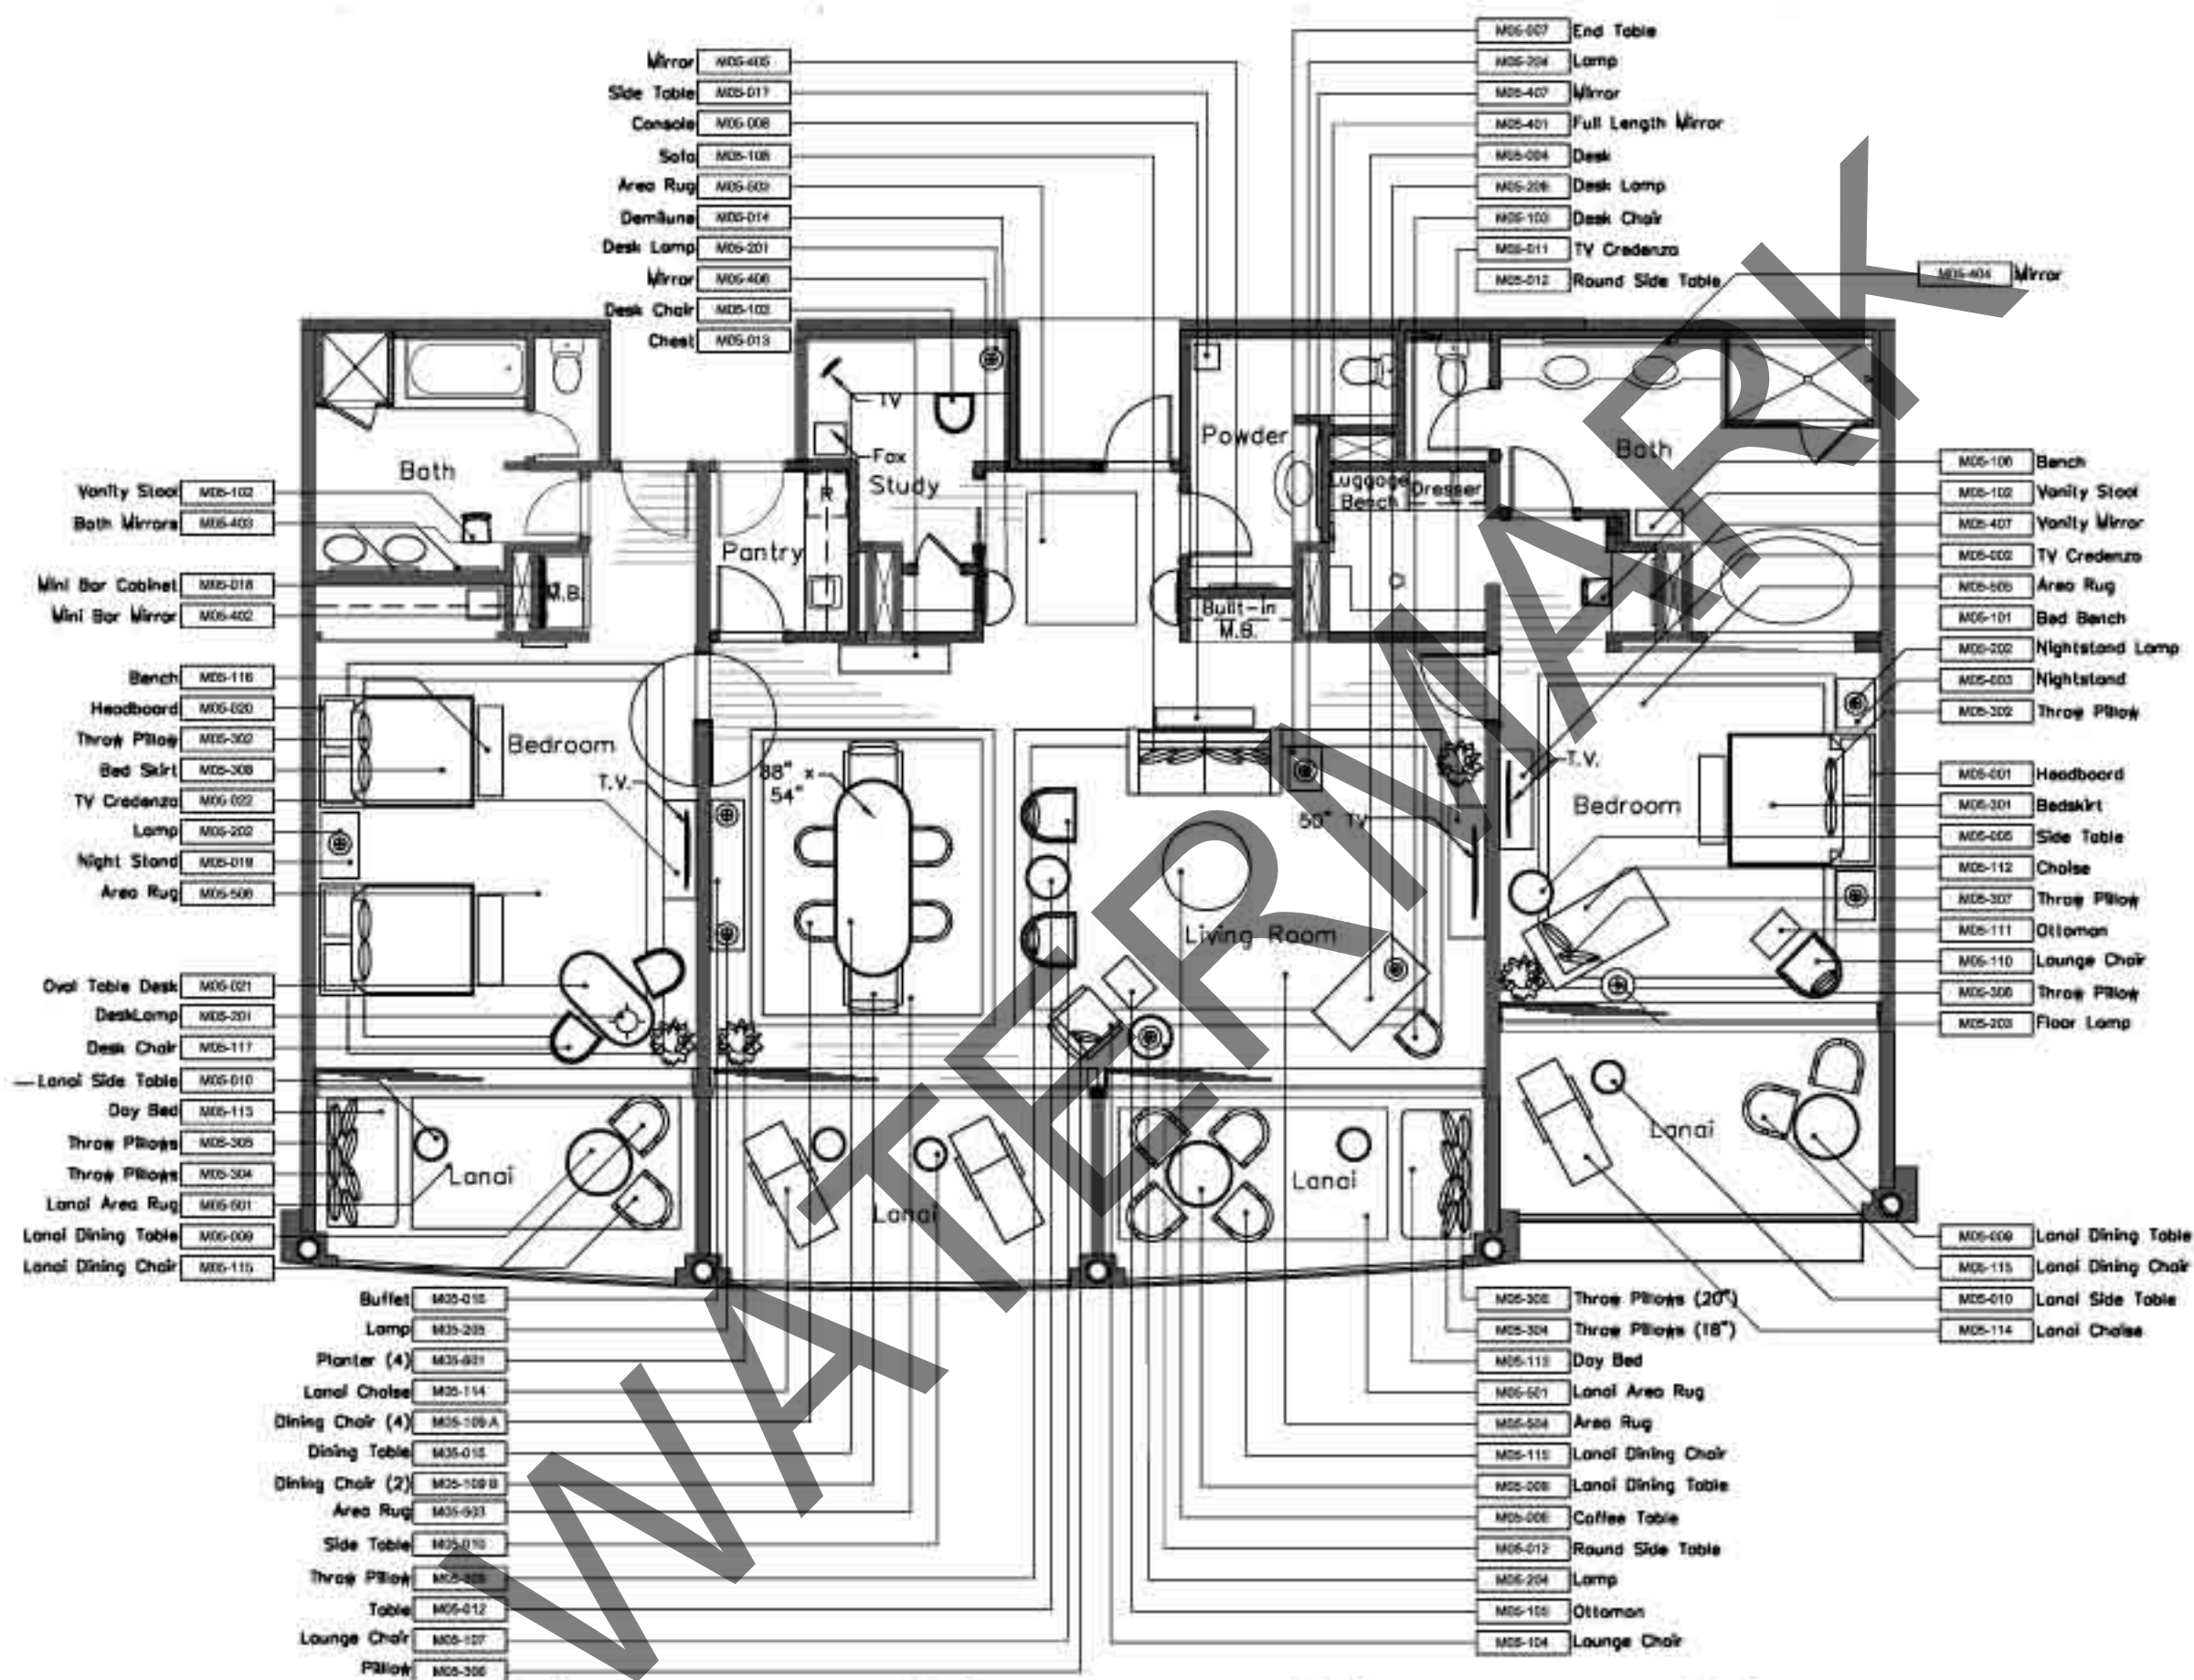

GUESTROOMS

TWO BEDROOM
EXECUTIVE SUITE
FLOOR PLAN

ROOM #'S:
360R
455

ROOM #'S:
361R
454

ROOM #'S:
362R
453

ROOM #'S:
363R
452

TWO BEDROOM EXECUTIVE SUITE

Scale : 1/8" = 1' - 0" 2" 4" 8" 12"

F-1.02S