


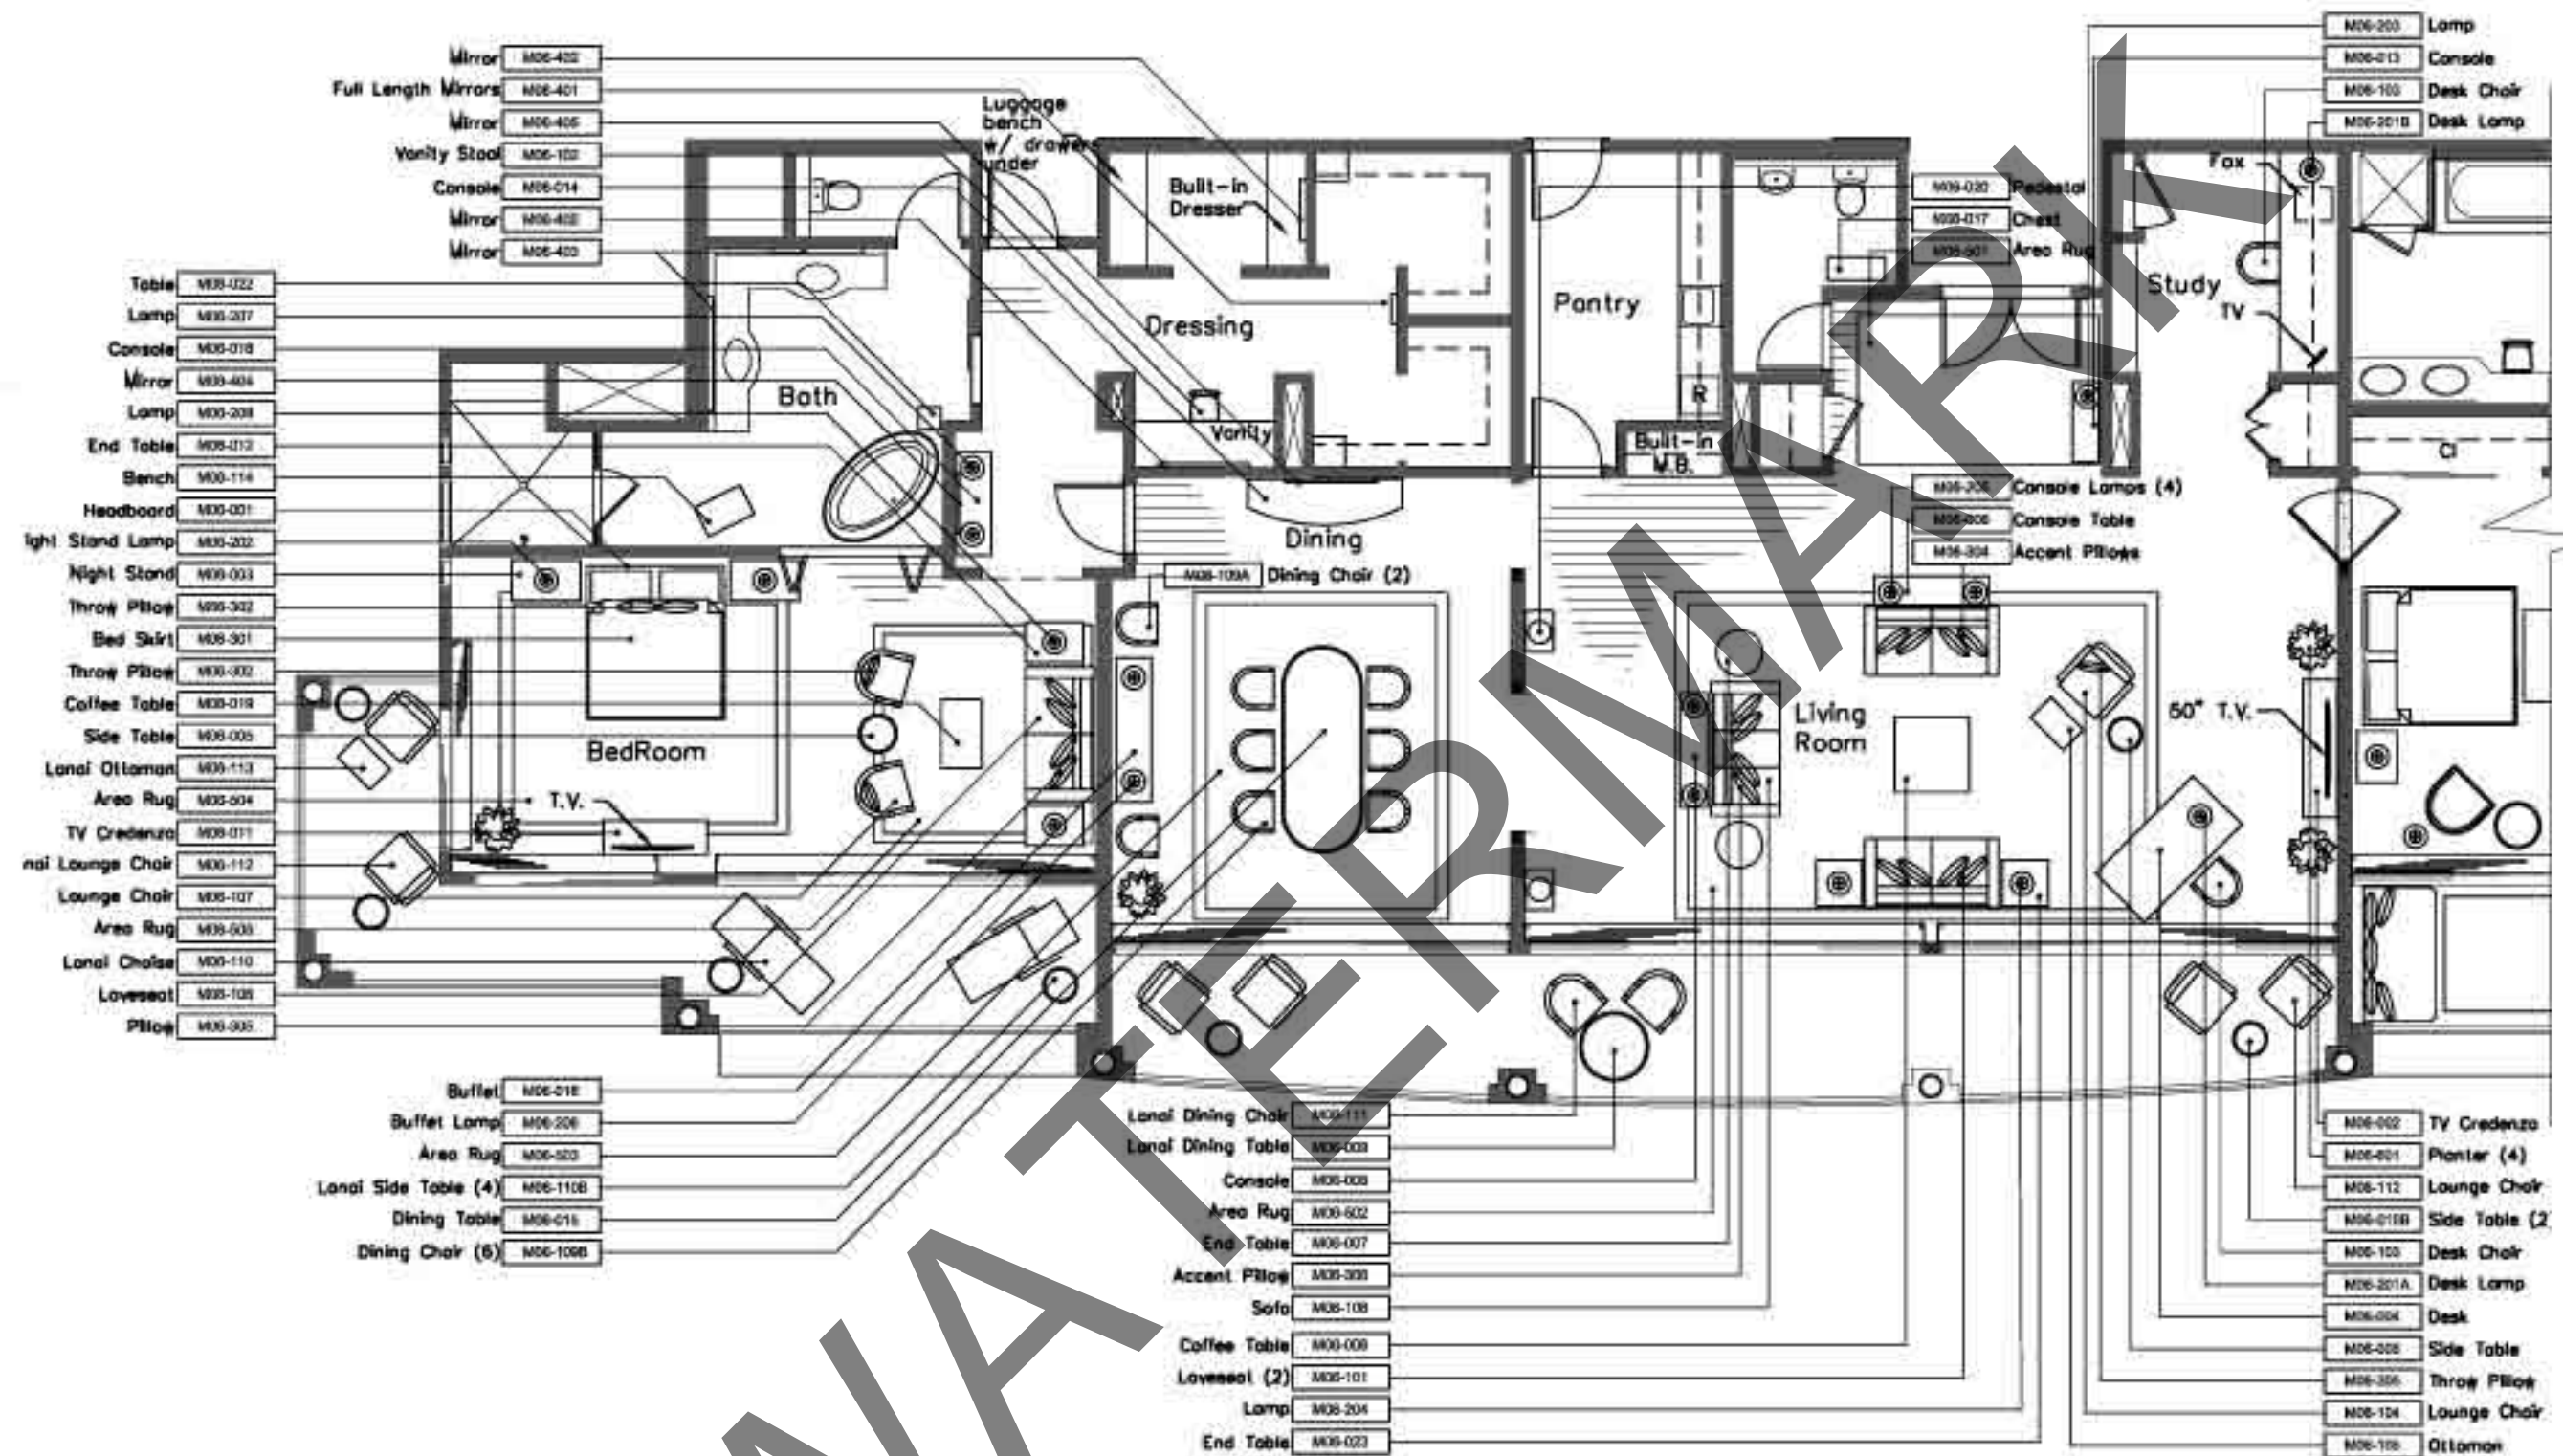

GUESTROOMS

PRESIDENTIAL SUITE
FLOOR PLAN

ROOM #:
956

ROOM #:
957

ROOM #:
958

ROOM #:
959

ADJOINING FOUR
SEASONS
EXECUTIVE SUITE
(SEE KEY PLAN)

PRESIDENTIAL SUITE

Scale : 1/8" = 1'-0"