


SCALE BAR 0 10m @ 1:100


20m

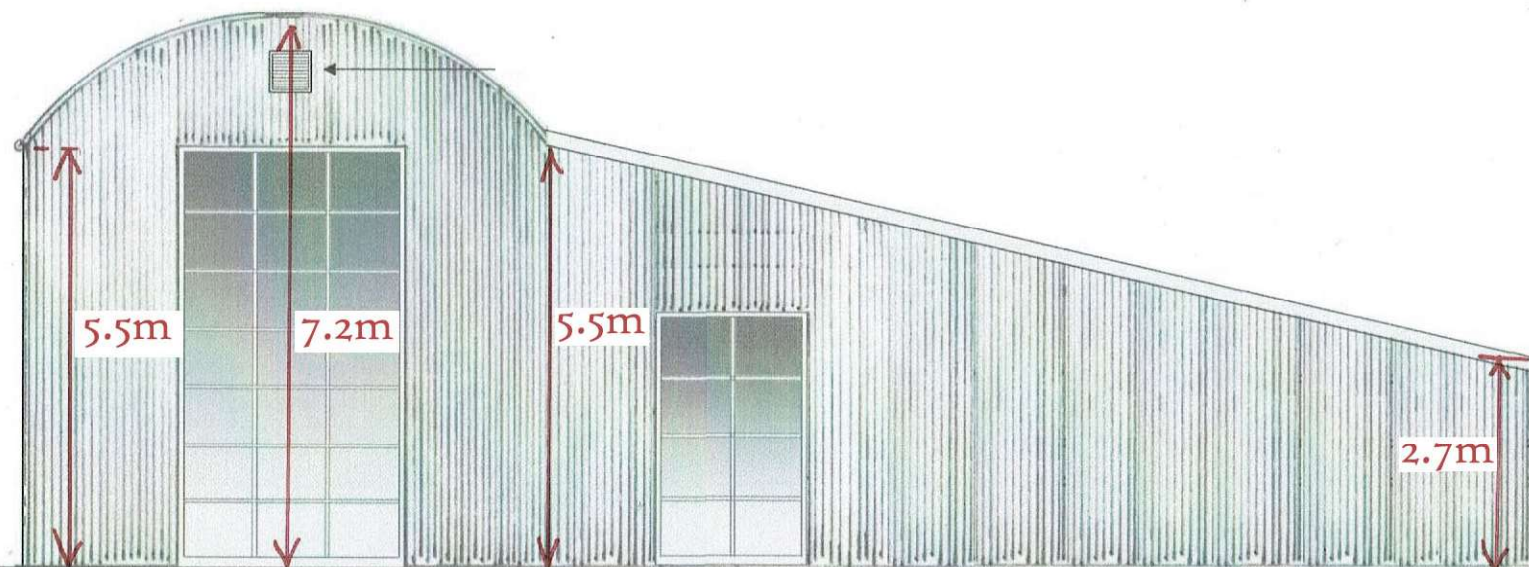

NORTH ELEVATION (SIDE)




SOUTH ELEVATION (SIDE)

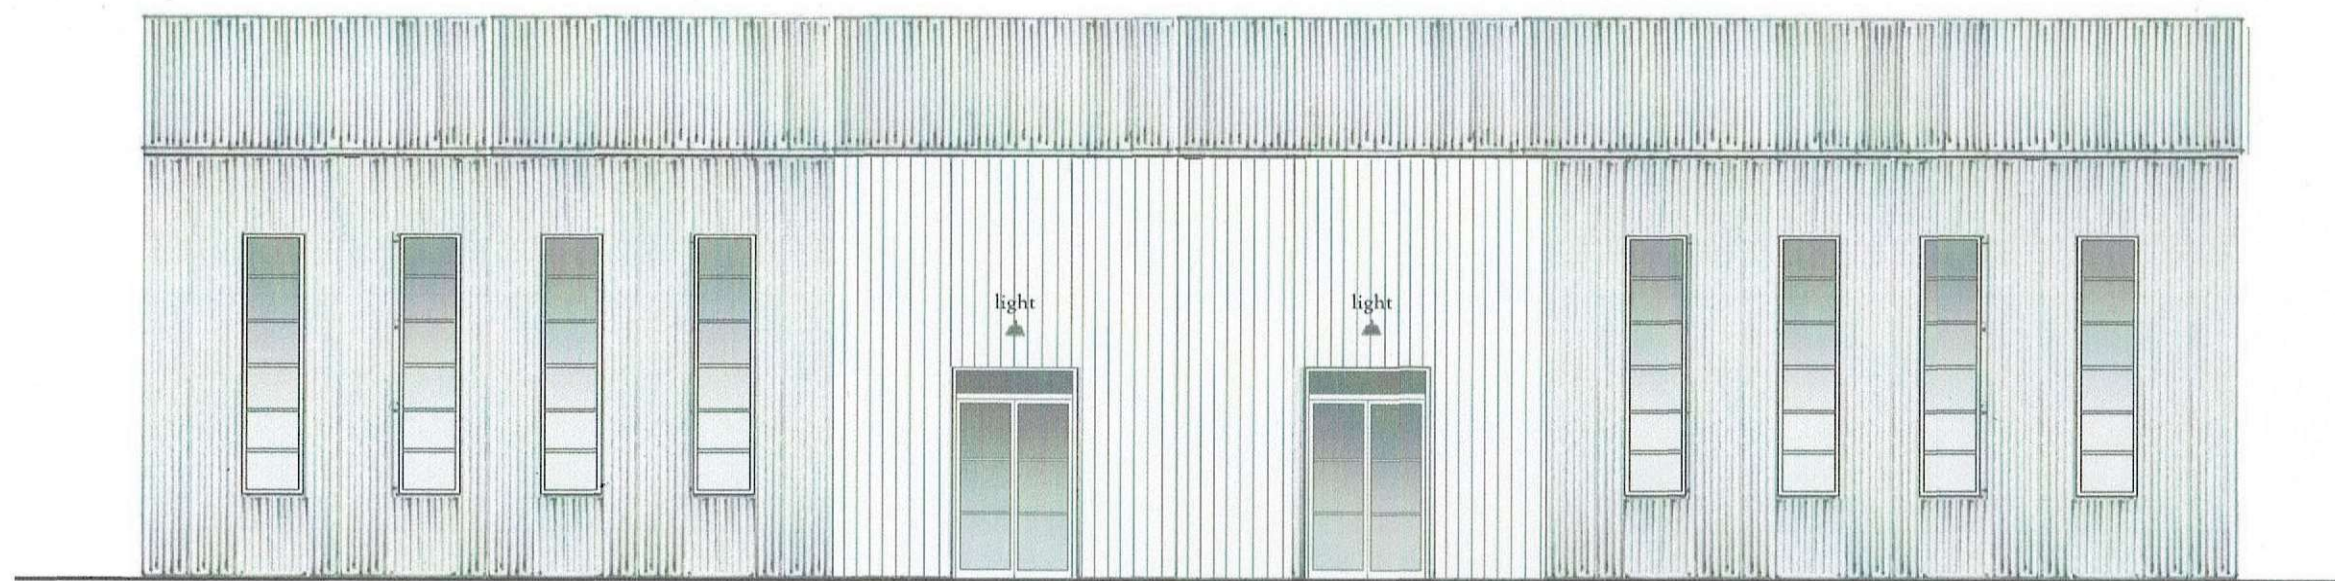

EAST ELEVATION (FRONT)

28m

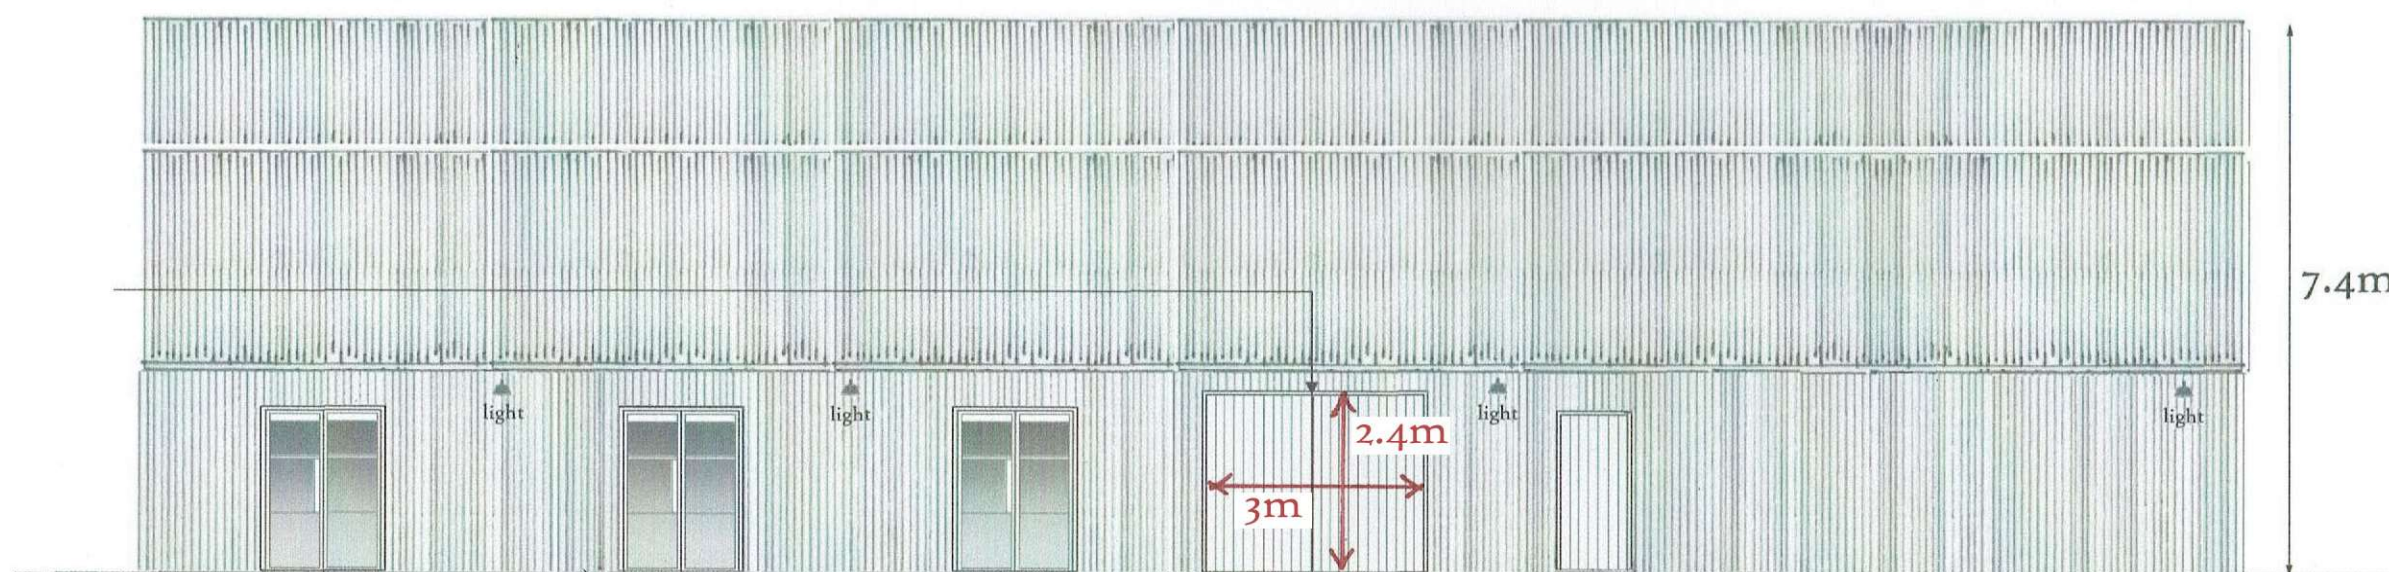

WEST ELEVATION (REAR)

HILL BARN: DUTCH BARN ELEVATIONS

scale 1:100 @ A3



scale 1:100 @ A3