



0  10m @ 1:100



EAST ELEVATION

 

NORTH ELEVATION

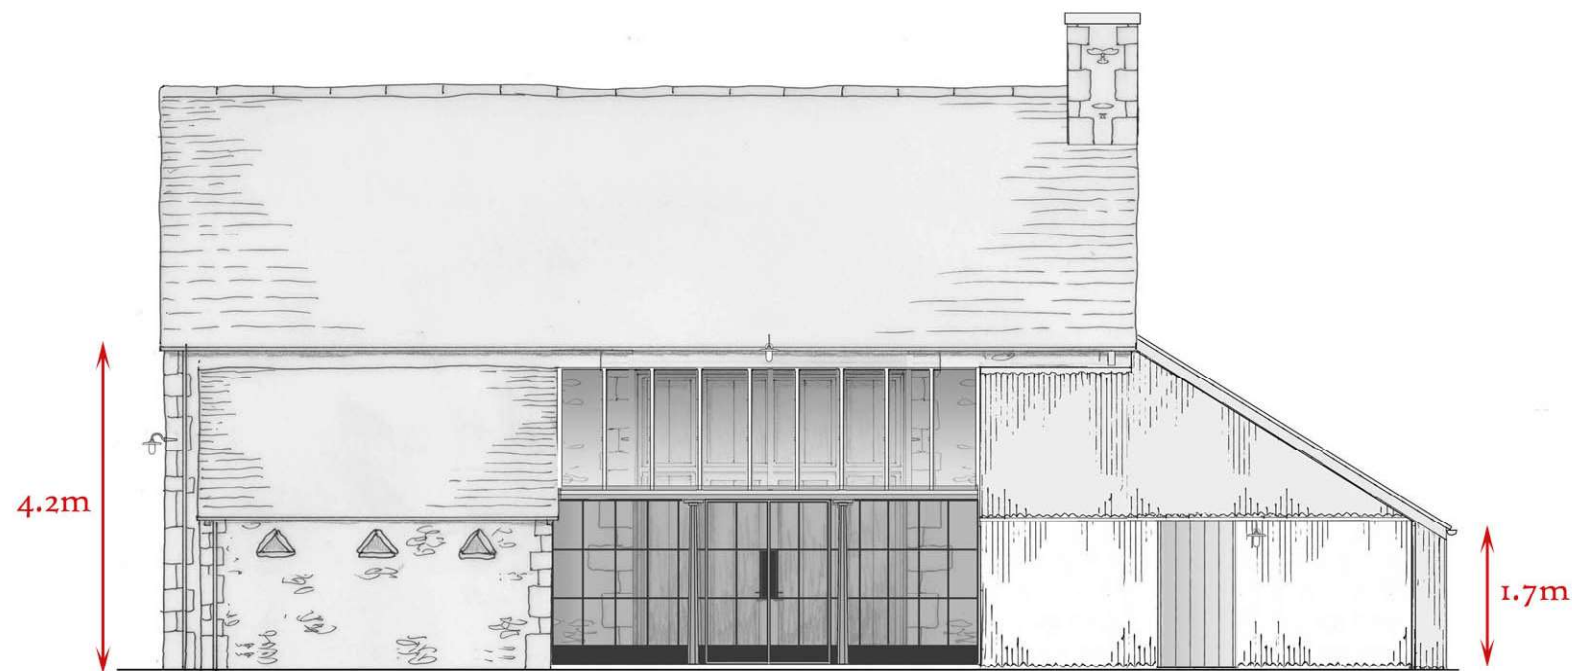


WEST ELEVATION



SOUTH ELEVATION

HILL BARN: STONE BARN ELEVATIONS

scale 1:100 @ A3

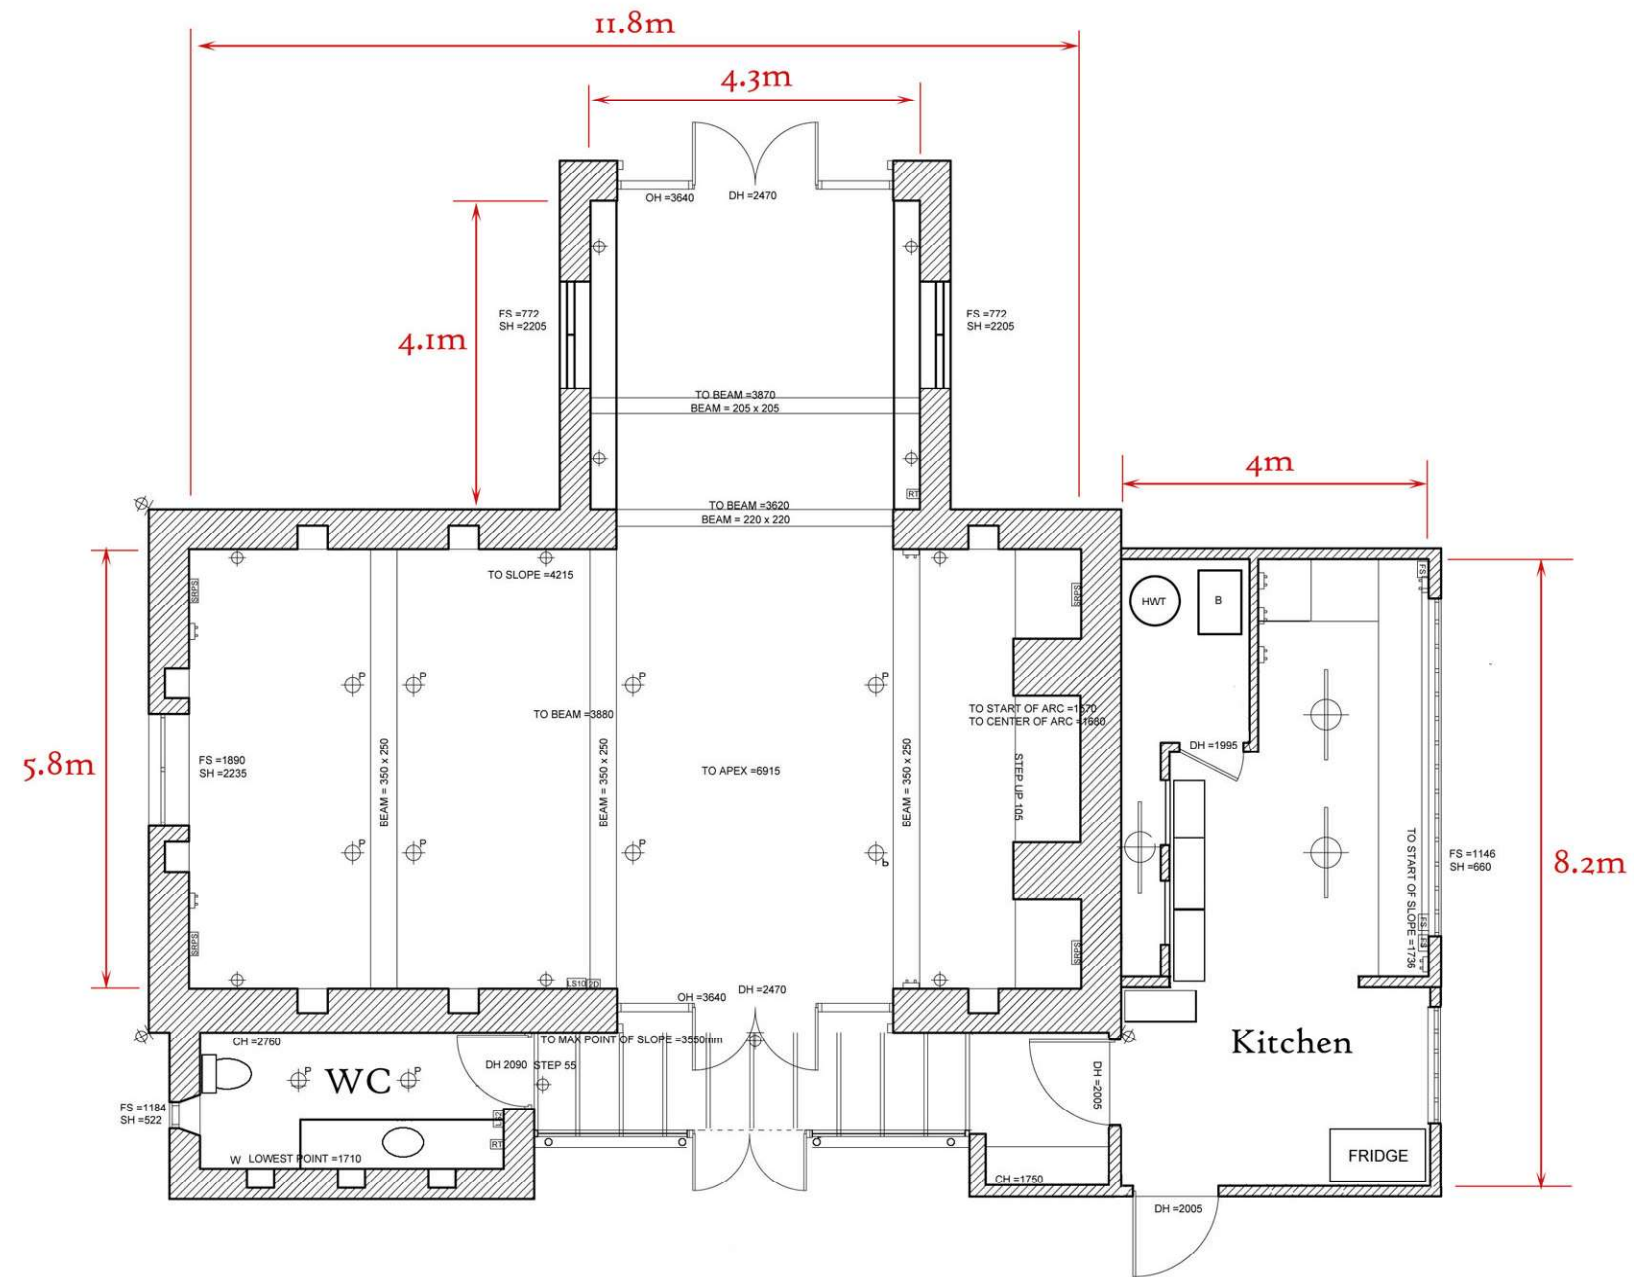

HILL BARN: STONE BARN PLAN
scale 1:100 @ A3