



square footages

FLOOR SPACE	2306 S.F.
2 CAR GARAGE	732 S.F.
COVERED PORCH	175 S.F.
ENTRY	181 S.F.
BONUS ROOM	464 S.F.
TOTAL UNDER ROOF	3858 S.F.
OVERALL WIDTH	71'-9"
OVERALL DEPTH	55'-9"

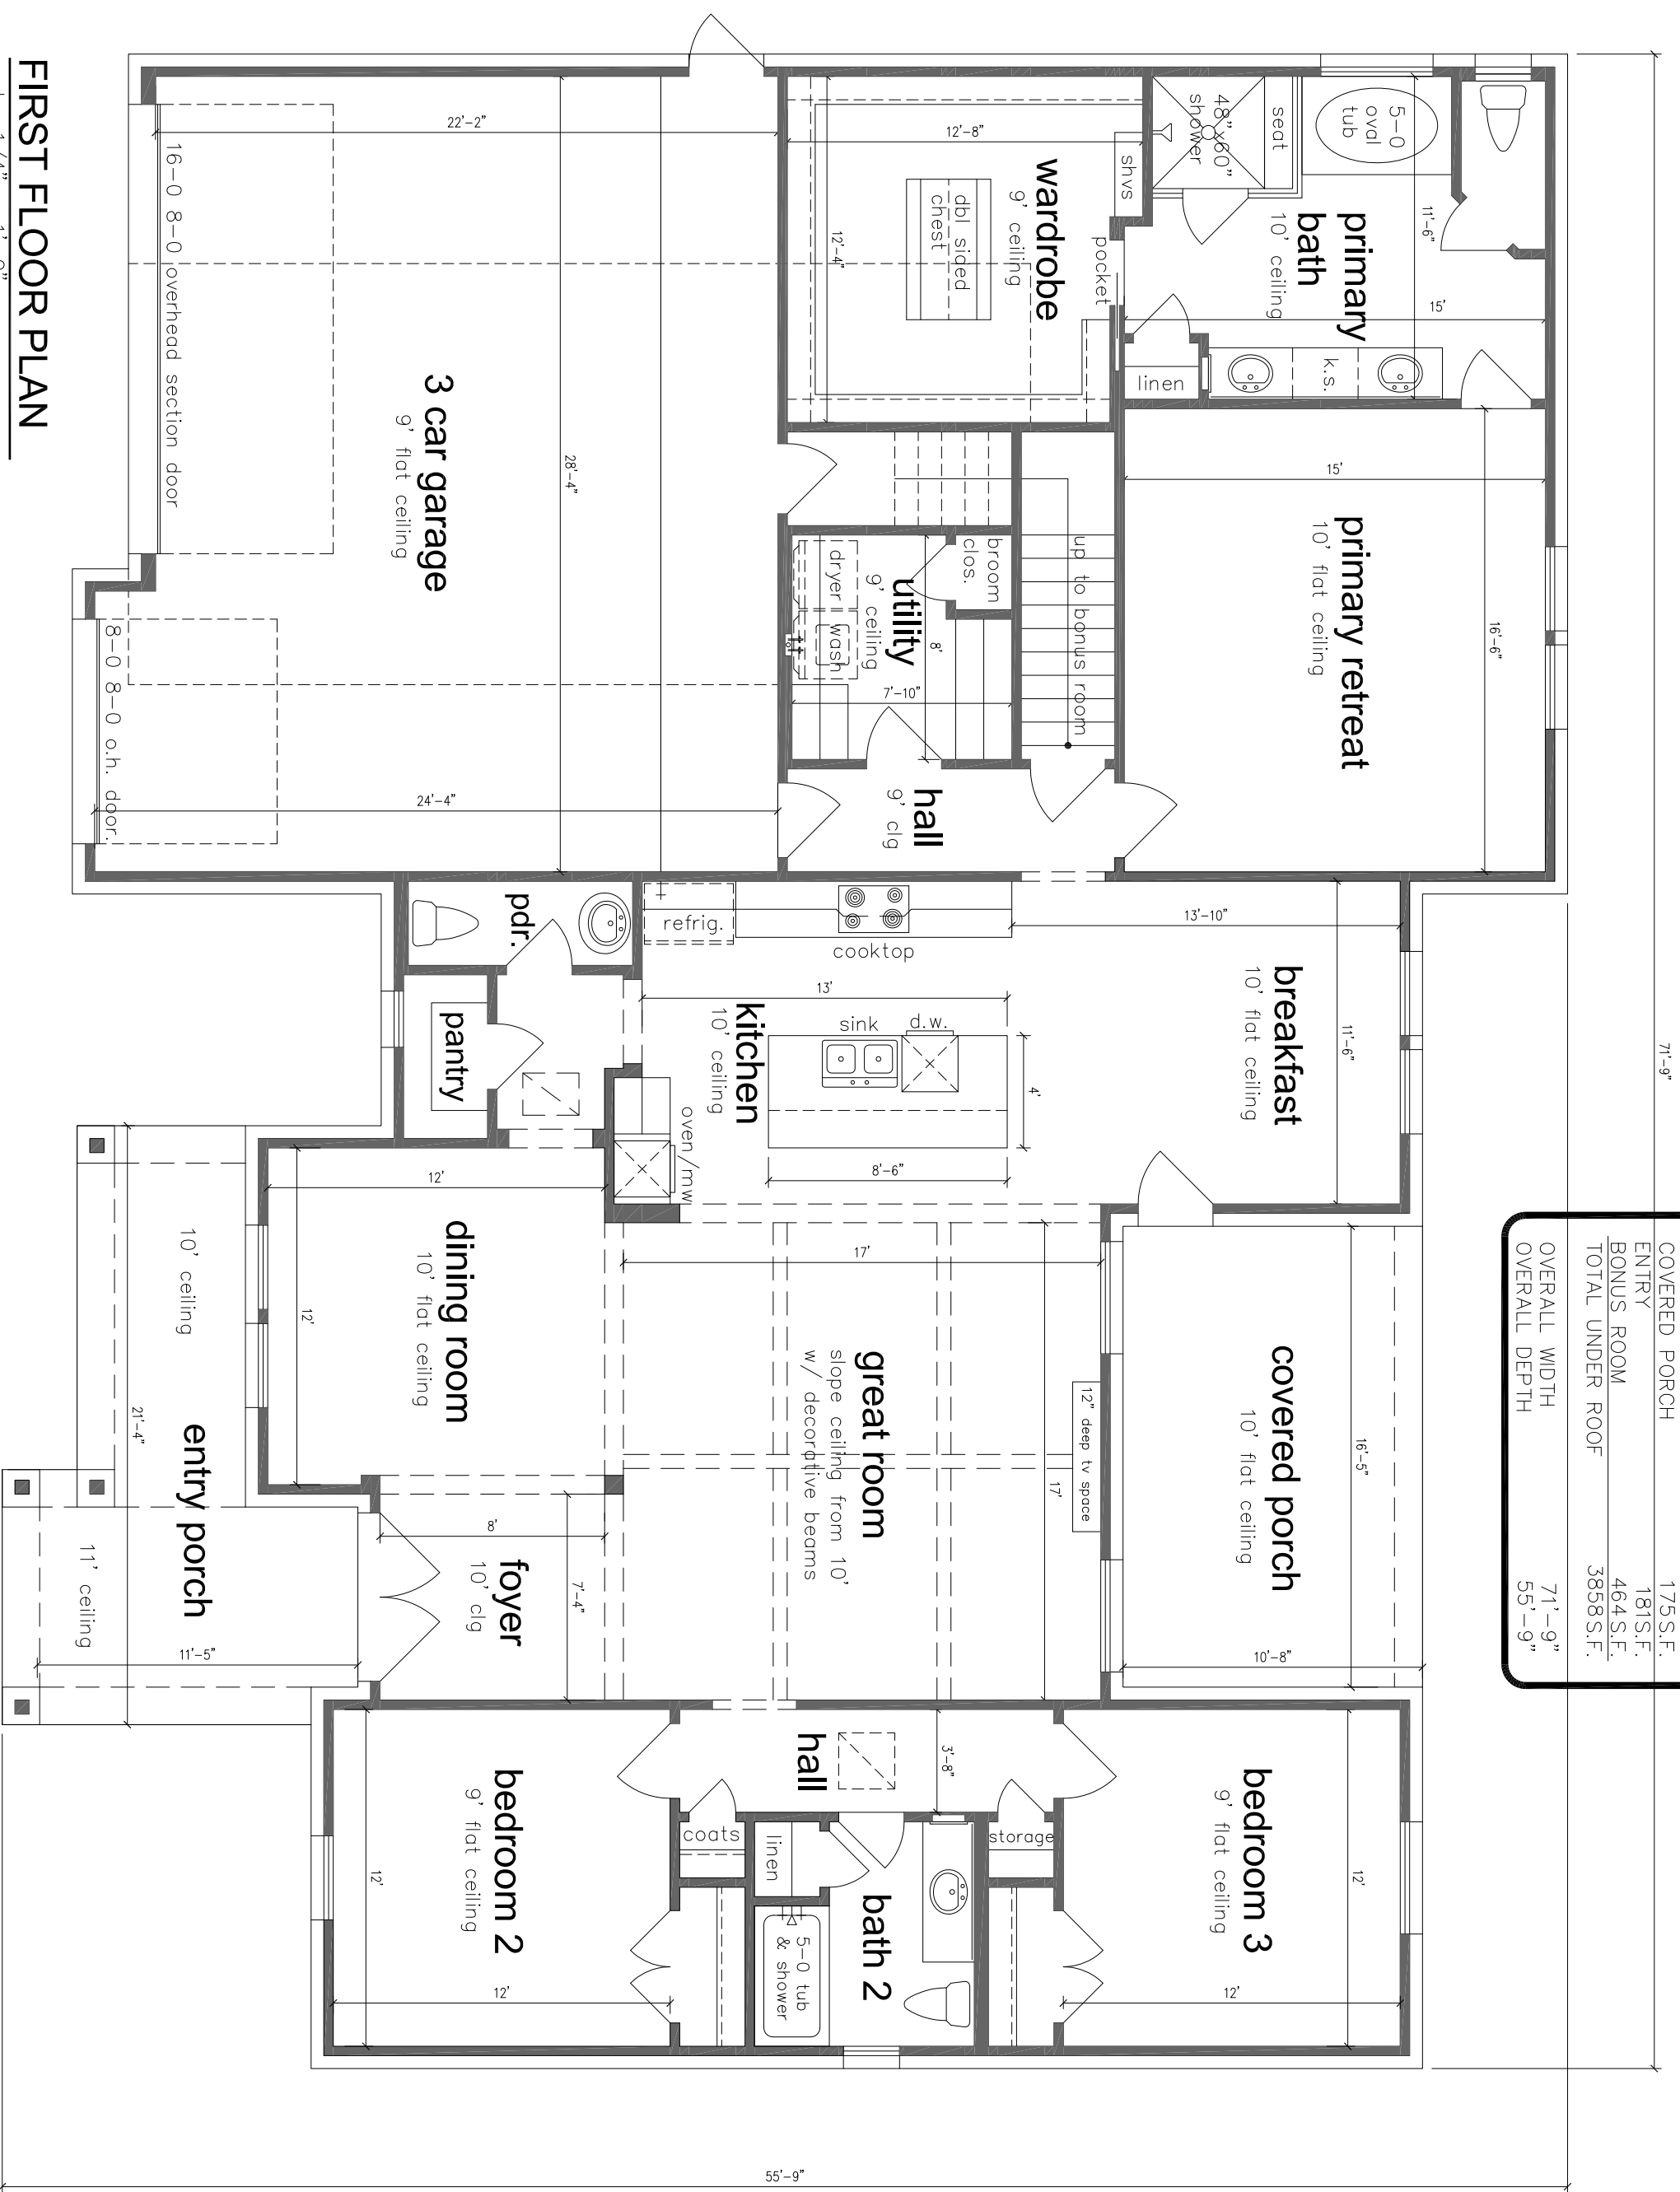

FIRST FLOOR PLAN

scale: 1/4" = 1'-0"

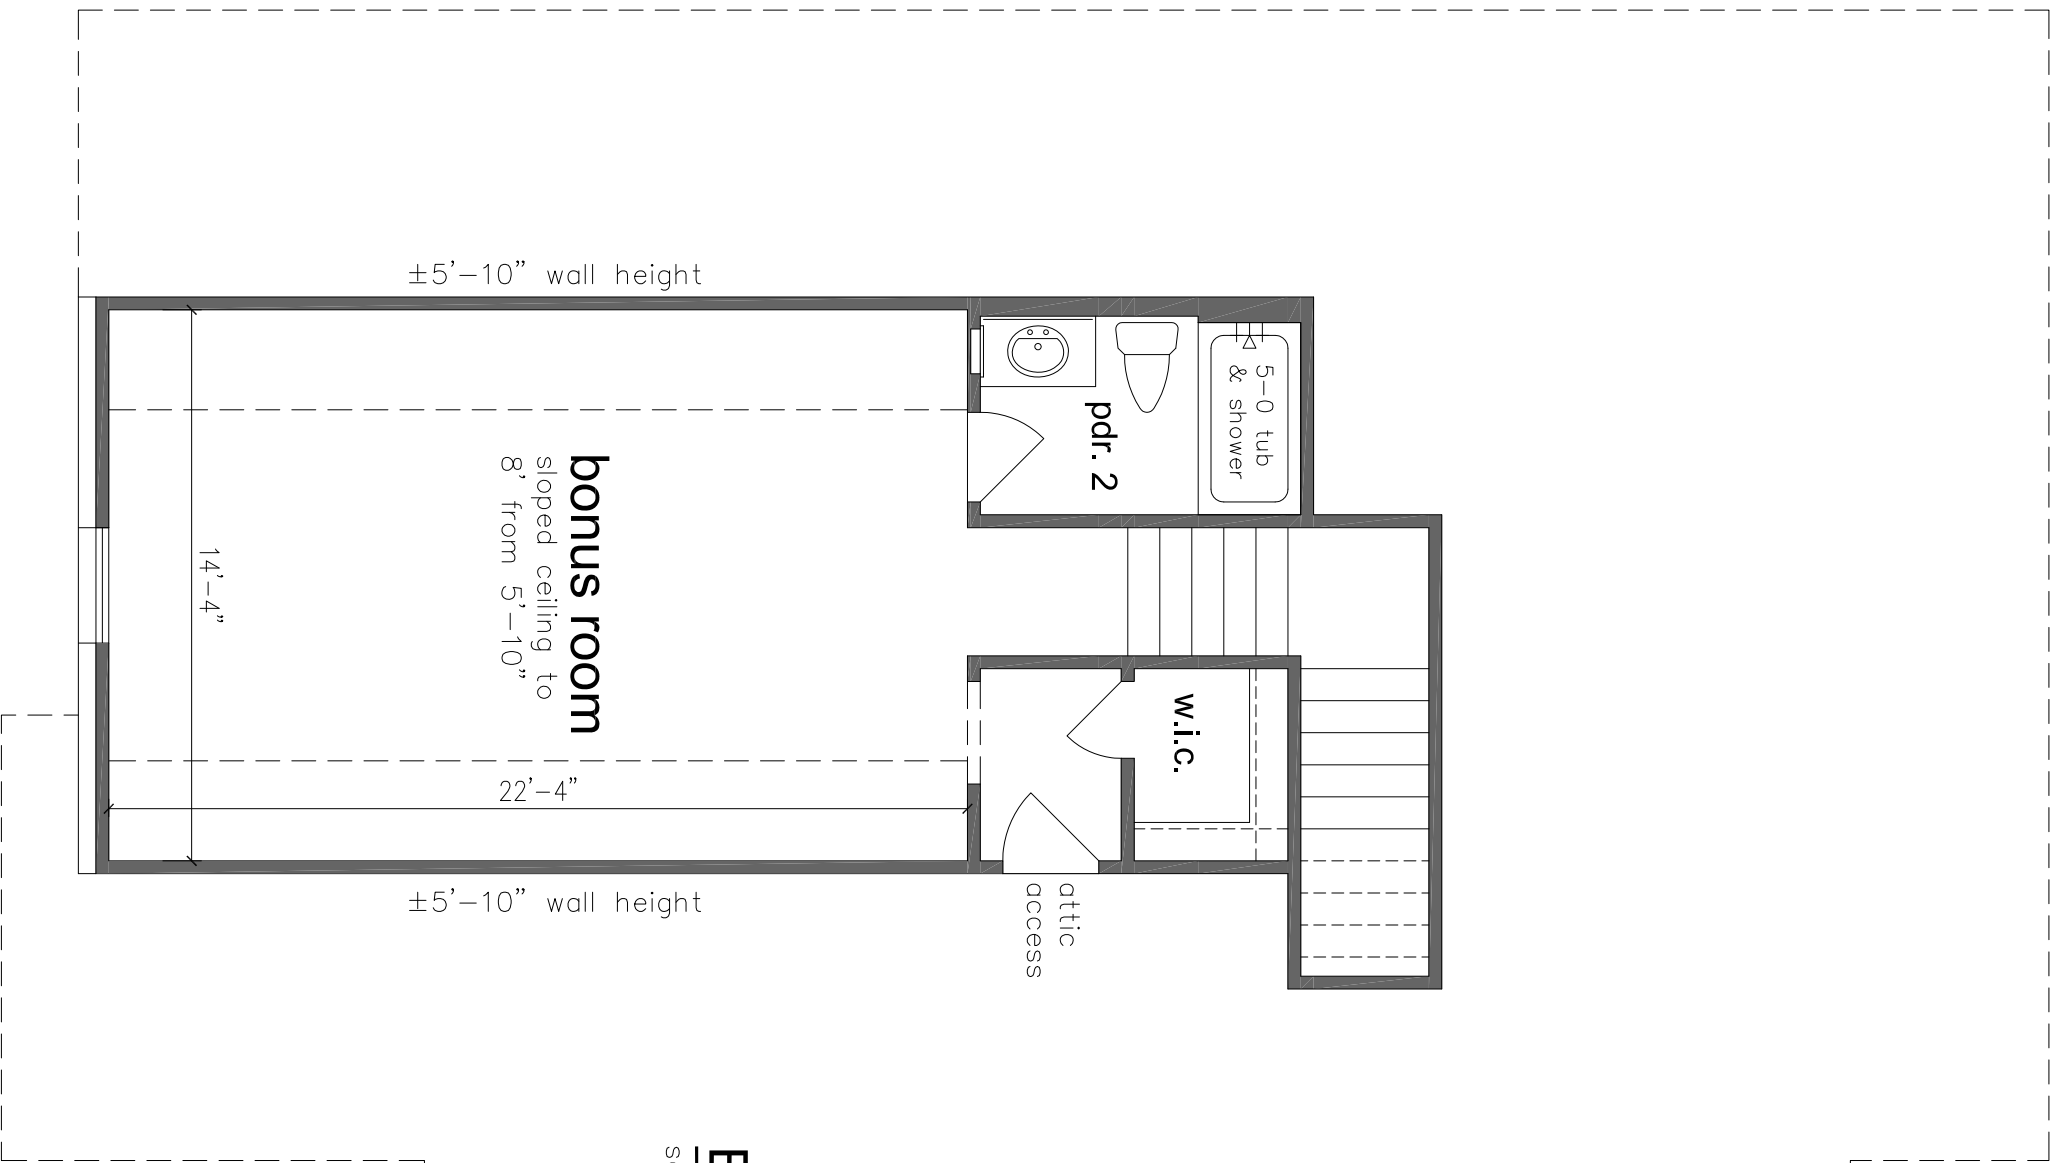

BONUS ROOM
 scale: 1/4" = 1'-0"

