


square footages


FLOOR SPACE	2497 S.F.
2 CAR GARAGE	451 S.F.
ENTRY PORCH	294 S.F.
COVERED PATIO	232 S.F.
TOTAL UNDER ROOF	3205 S.F.
OVERALL WIDTH	67'-2"
OVERALL DEPTH	57'-11 1/2"

FLOOR PLAN


scale: 1/4" = 1'-0"

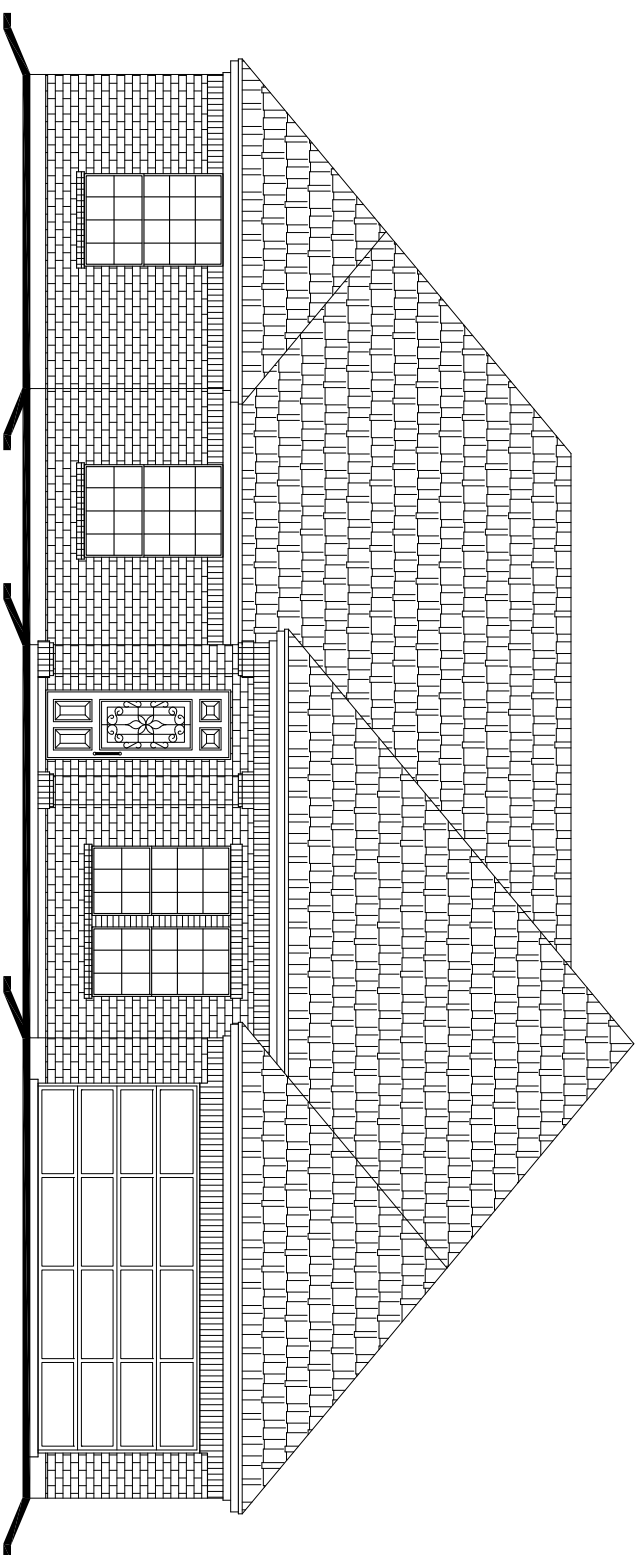


Elevation 'A'

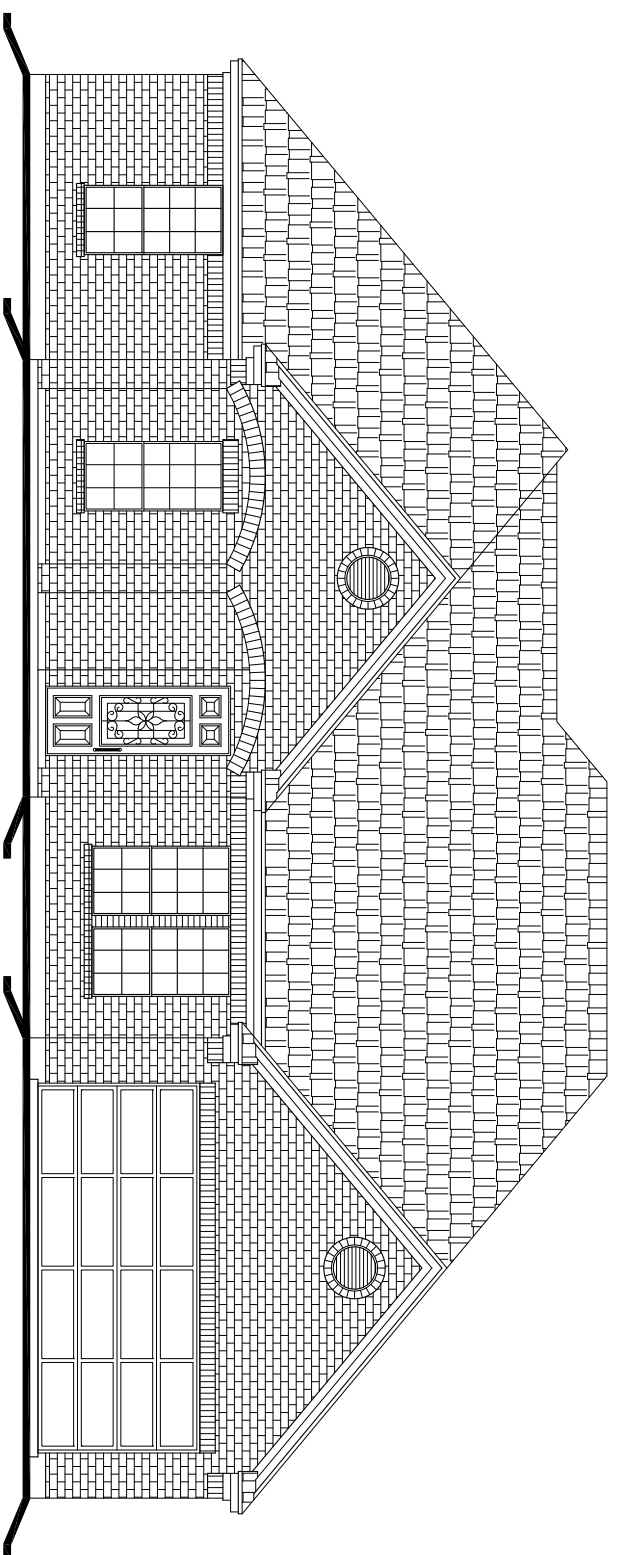

Elevation 'B'

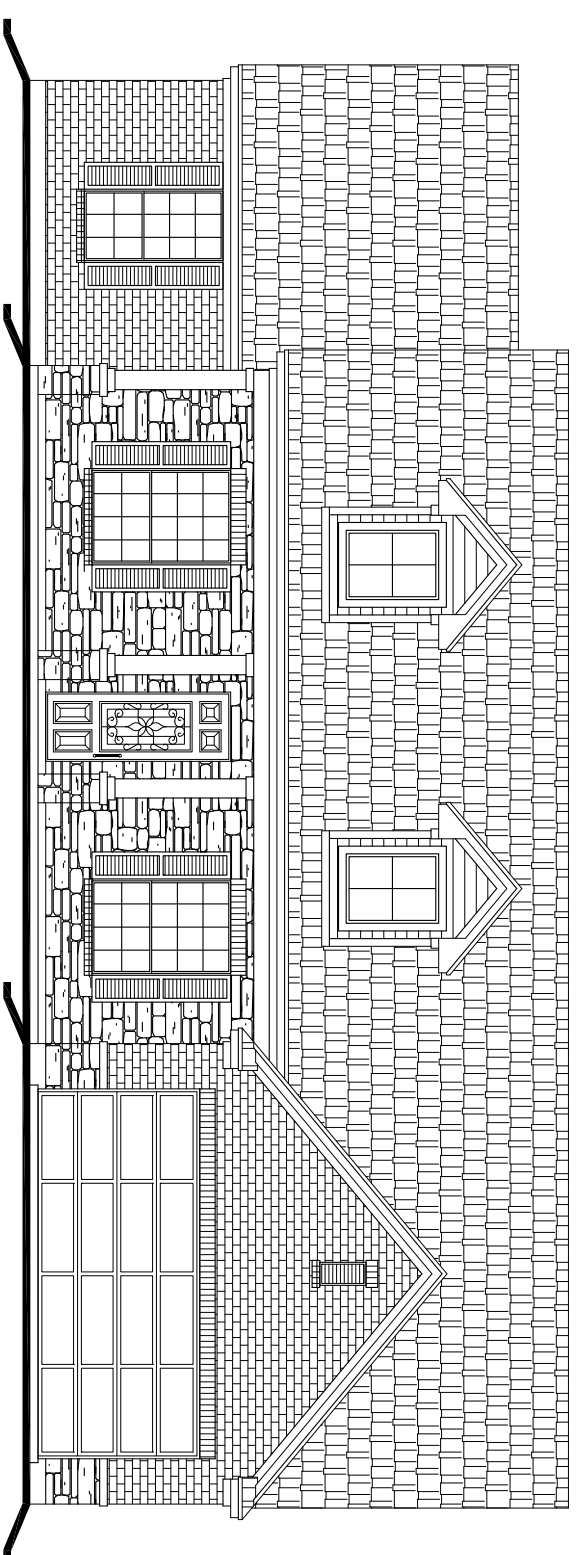

Elevation 'C'

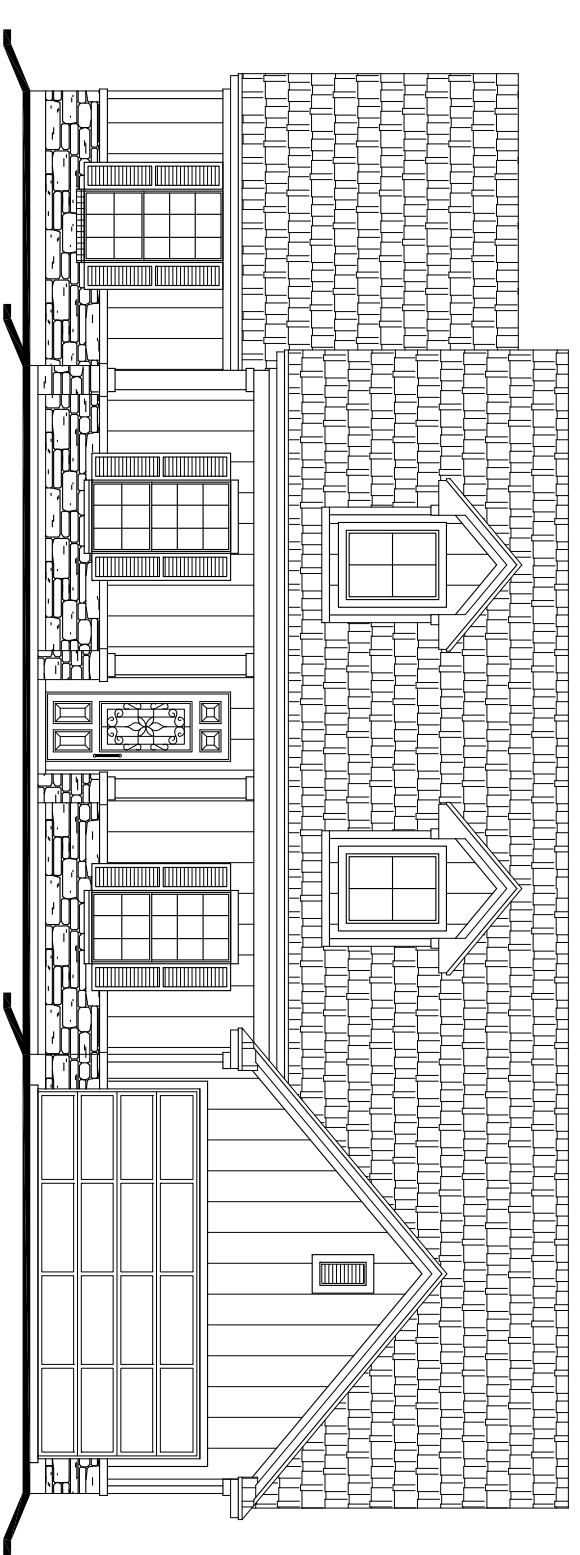

Elevation 'D'