



Elevation 'A'

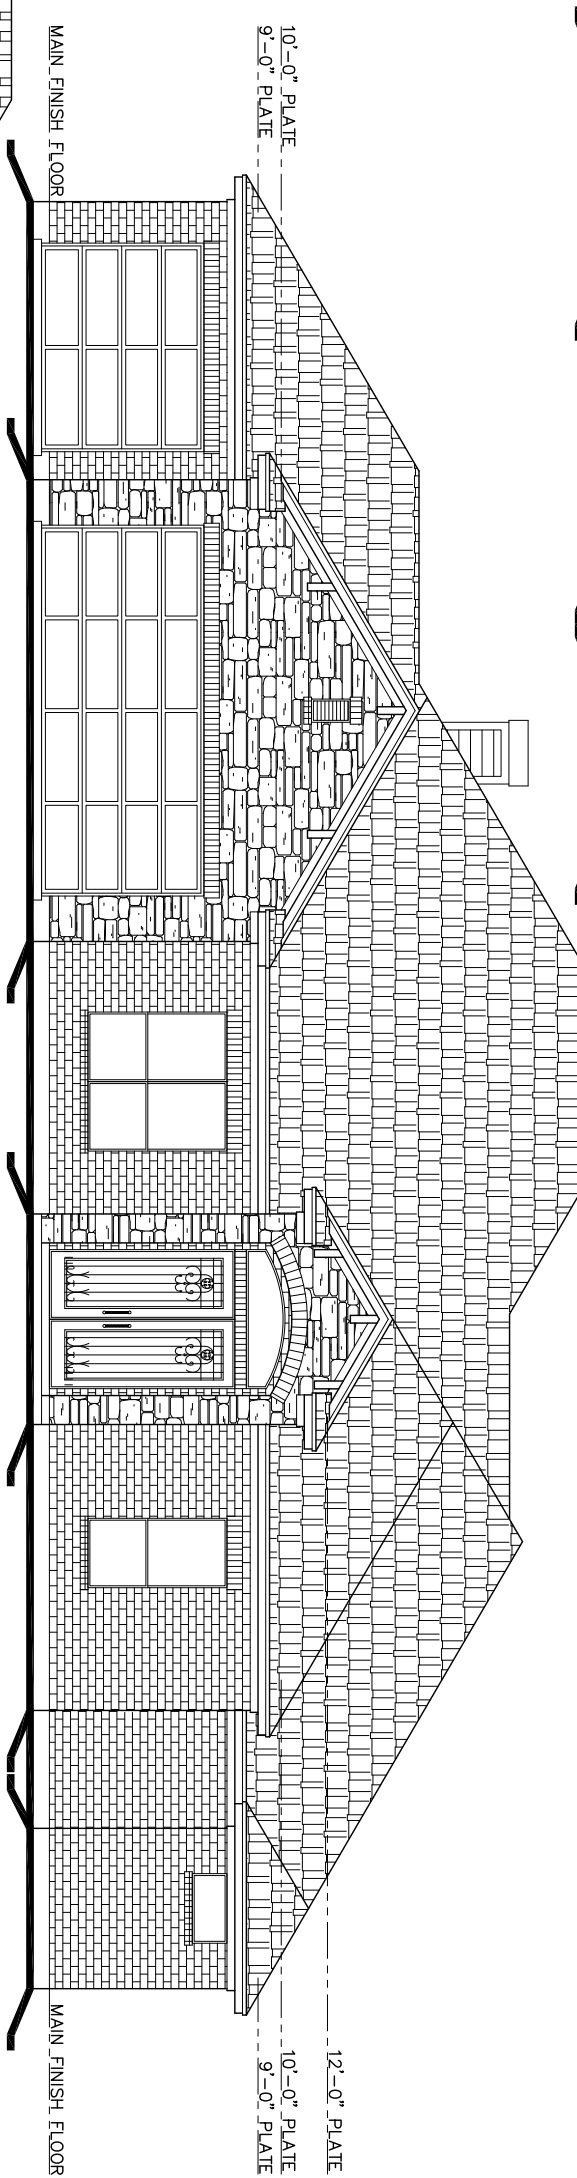

Elevation 'B'

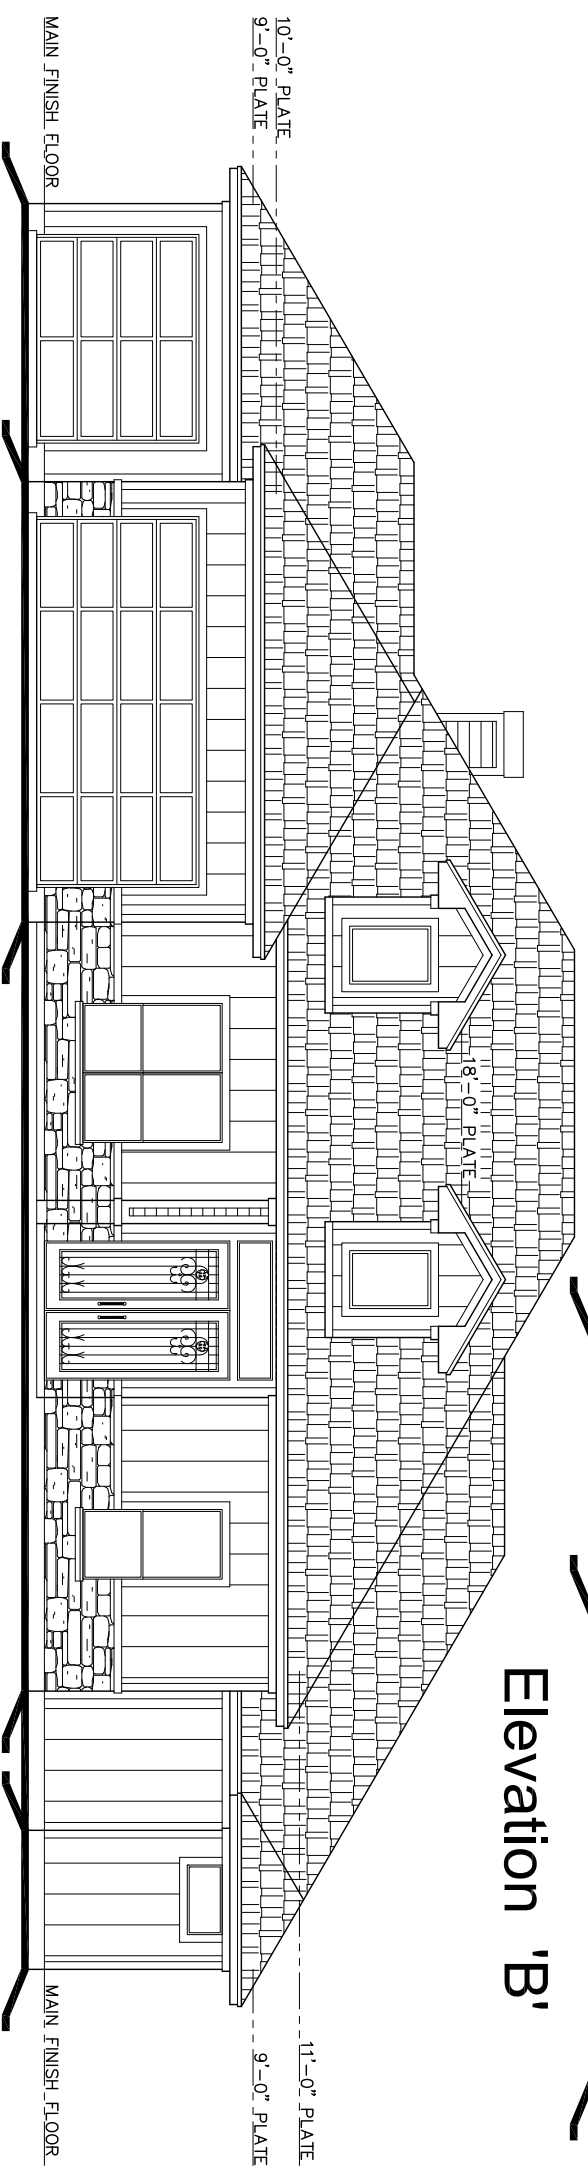

Elevation 'C'

65'-11"

77'-1"



square footages

FLOOR SPACE	2781S.F.
ENTRY PORCH	57S.F.
3 CAR GARAGE	743S.F.
COVERED LANAI	434S.F.
TOTAL UNDER ROOF	4015S.F.
OVERALL WIDTH	77'-1"
OVERALL DEPTH	65'-11"

FLOOR PLAN

scale: 1/4" = 1'-0"