


DYM 1790

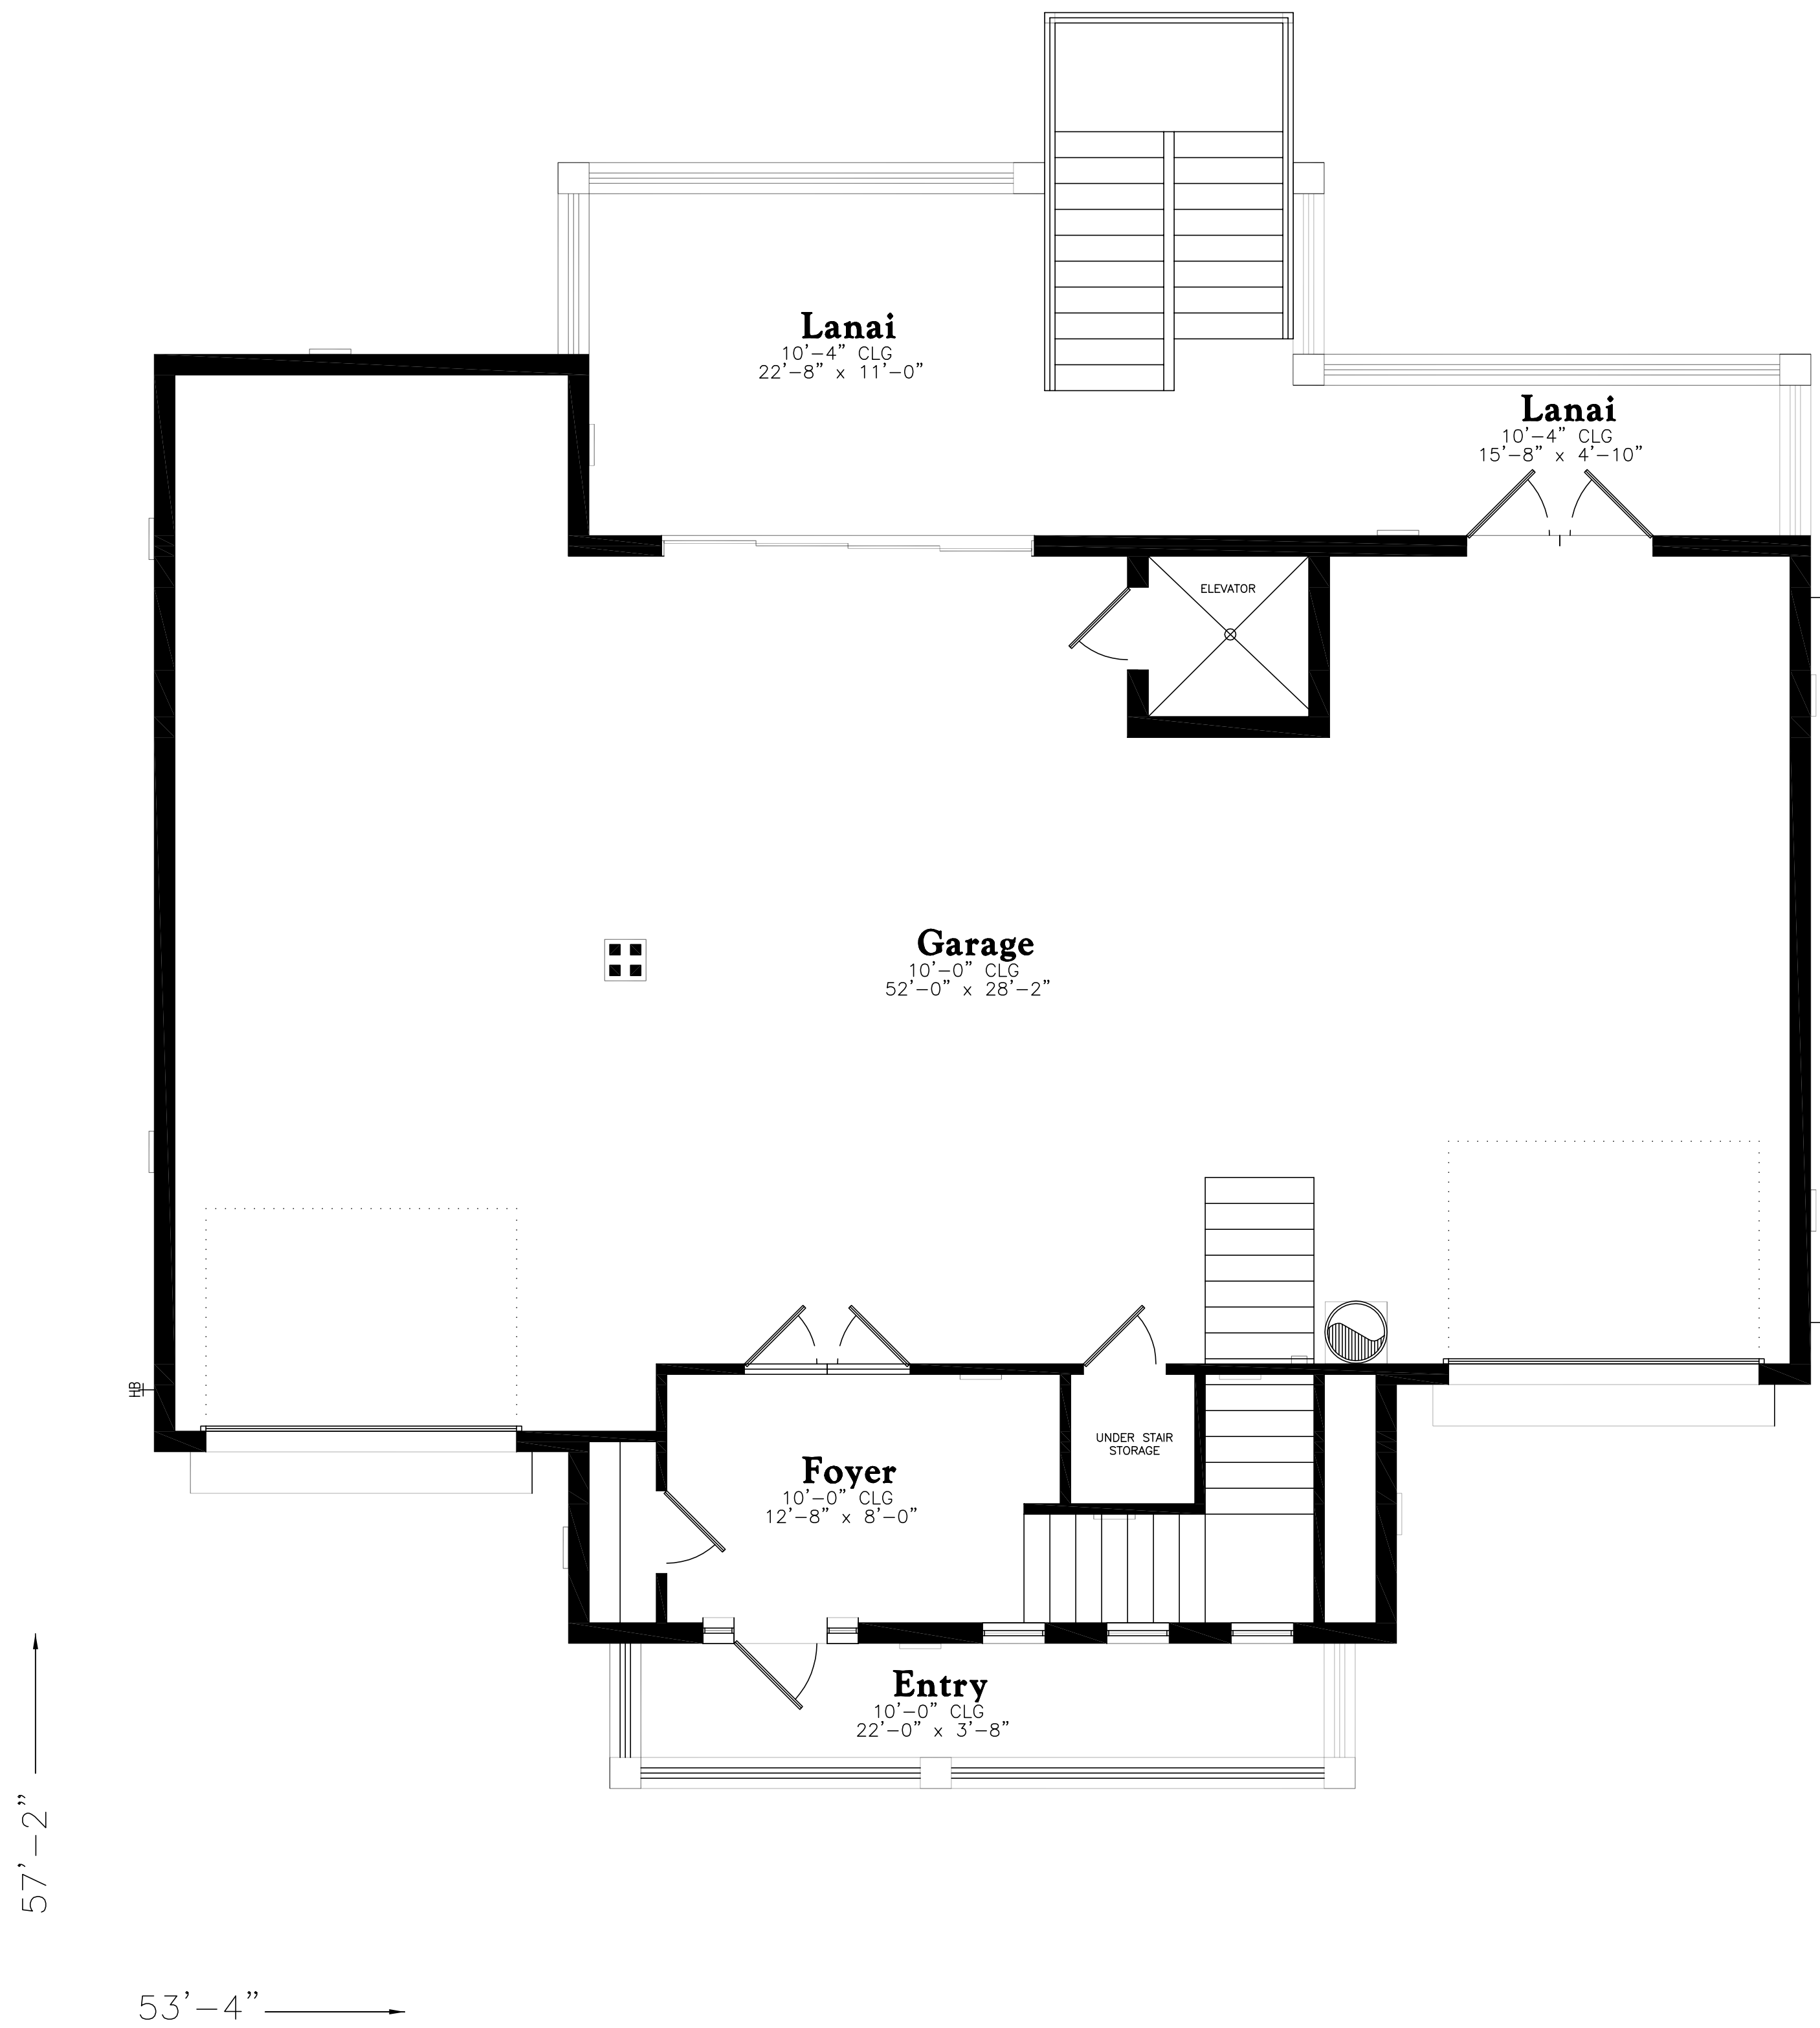

GARAGE FLOOR PLAN

SCALE: 1/4" = 1'

SQUARE FOOTAGE	
TOTAL LIVING:	1790
FOYER:	129
GARAGE:	1662
ENTRY:	125
UPPER BALCONY:	384
LANAI:	384
TOTAL:	4474

DYM 1790



MAIN FLOOR PLAN

SCALE: 1/4" = 1'