


# MOL 2493

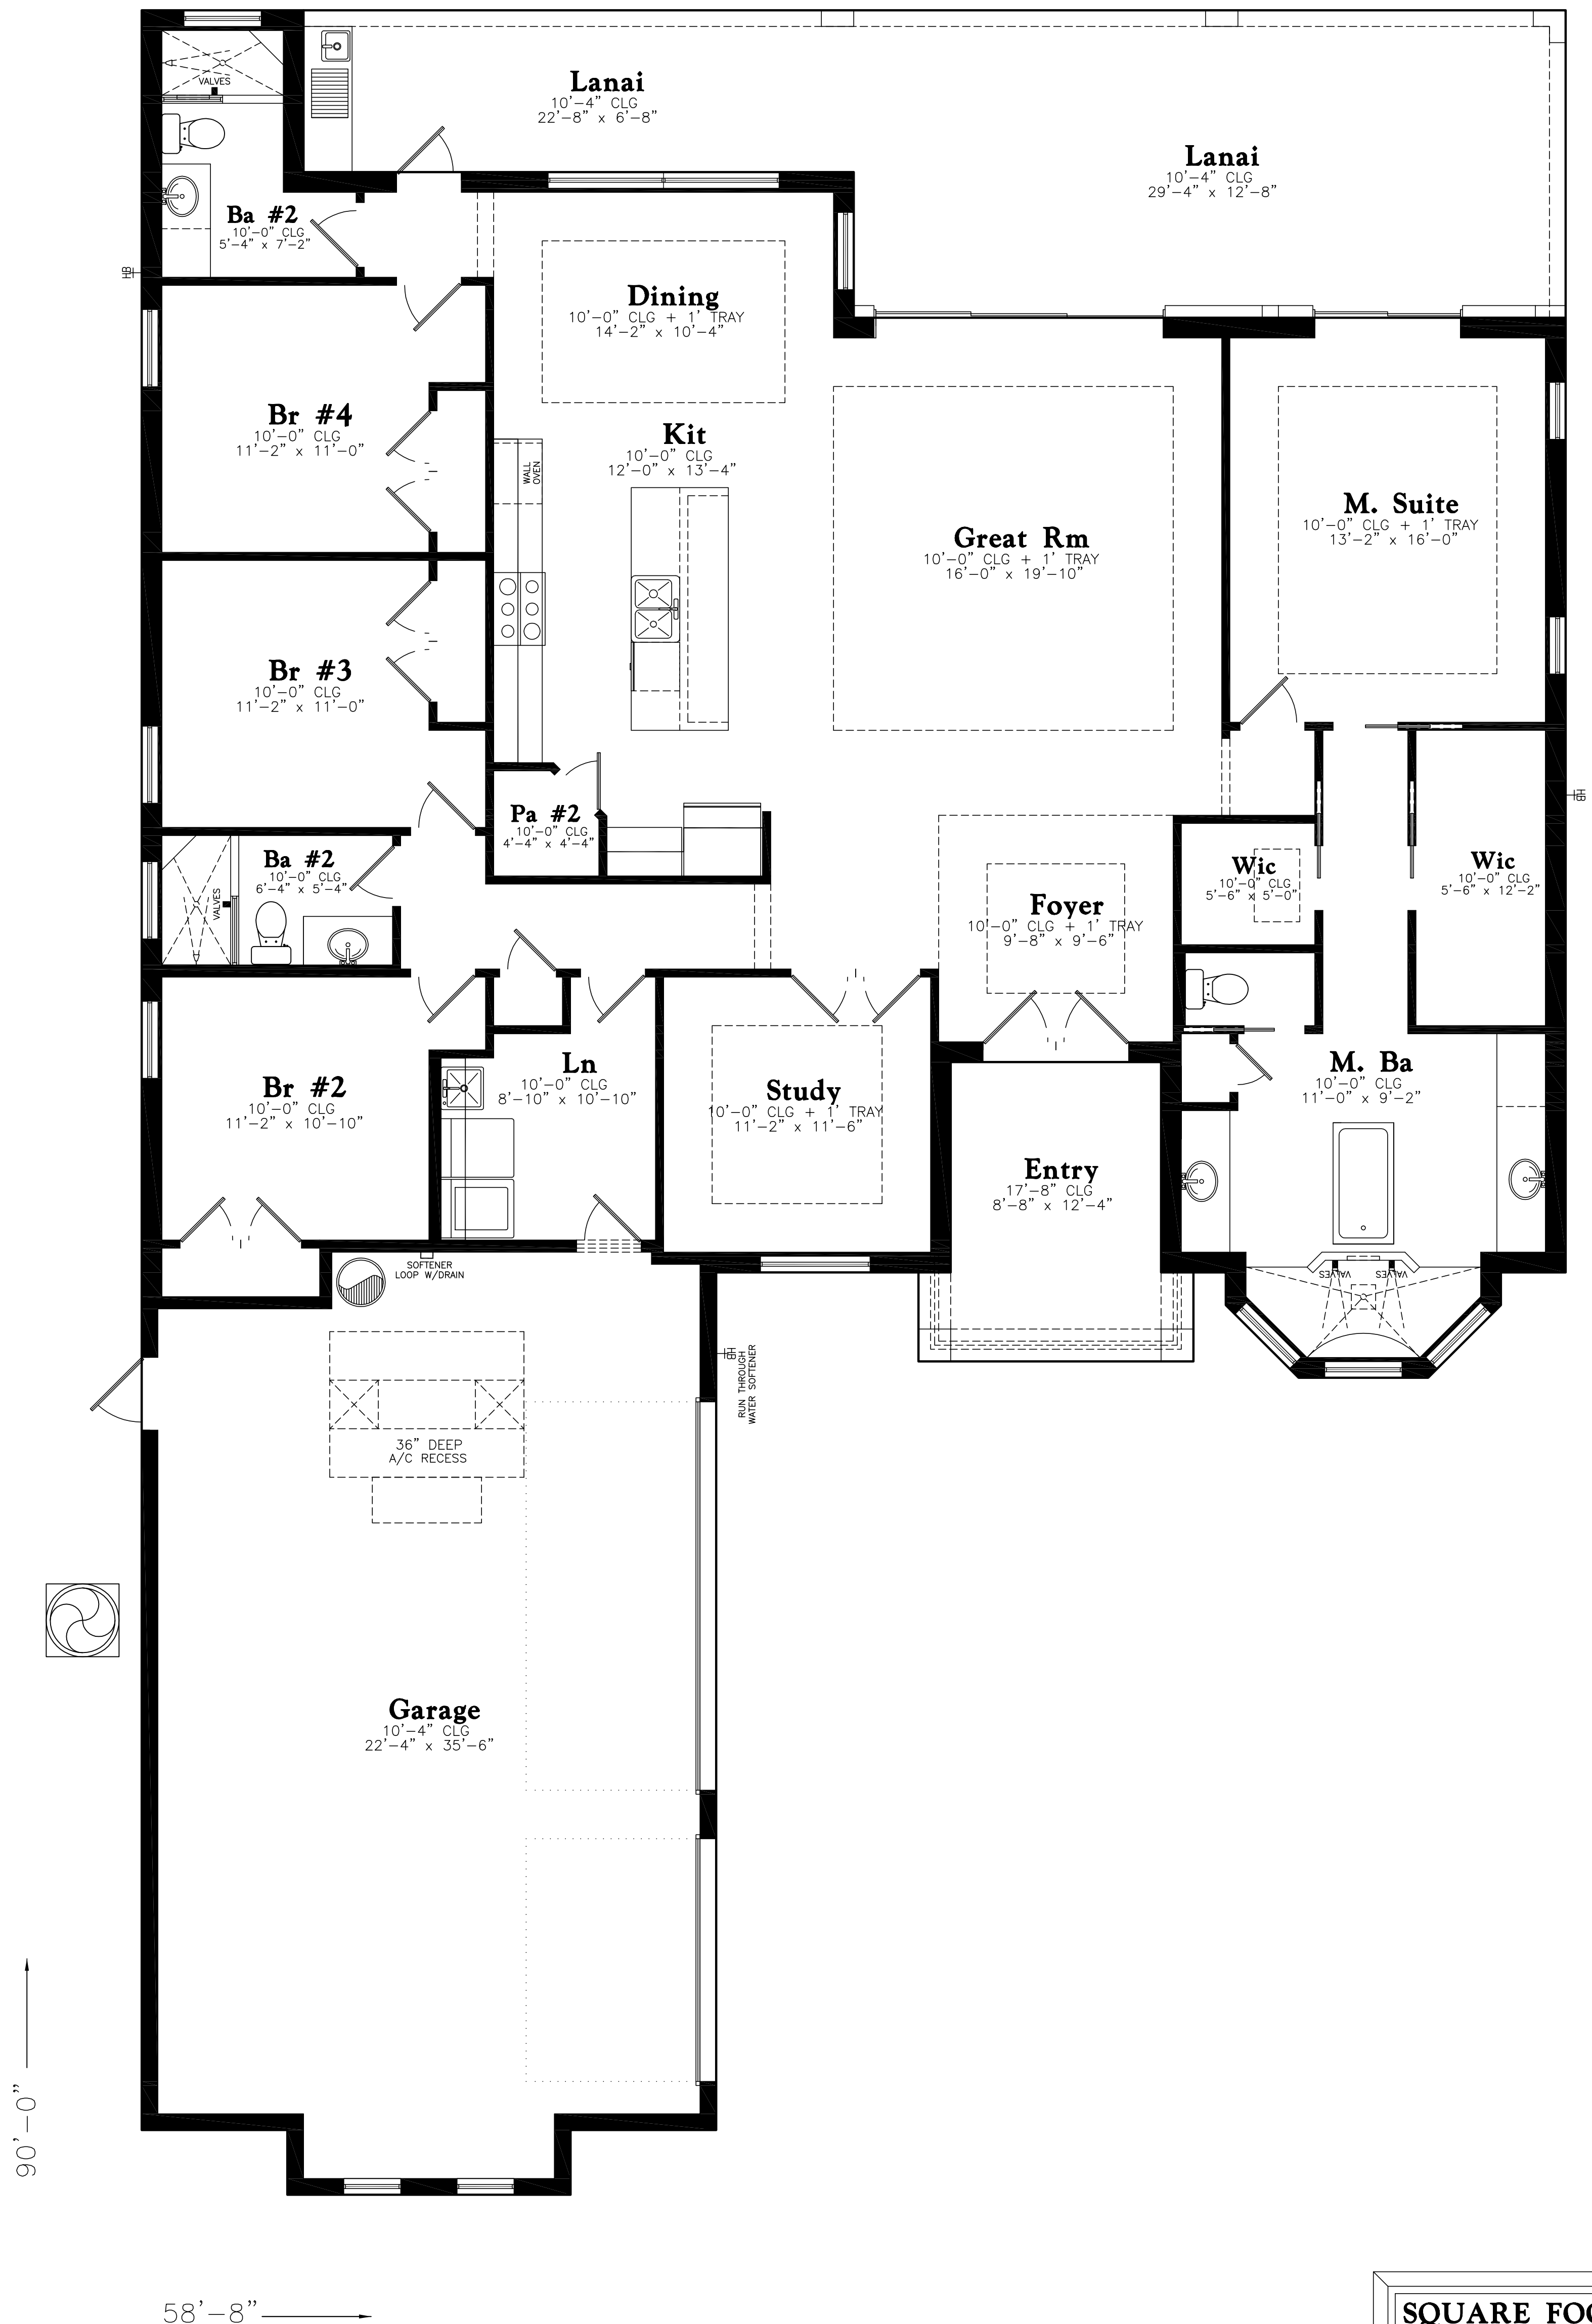

## FLOOR PLAN

SCALE: 1/4" = 1'

SQUARE FOOTAGE	
LIVING AREA:	2493
LANAI:	522
GARAGE:	868
ENTRY:	118
TOTAL:	4001