


# RAG 2002

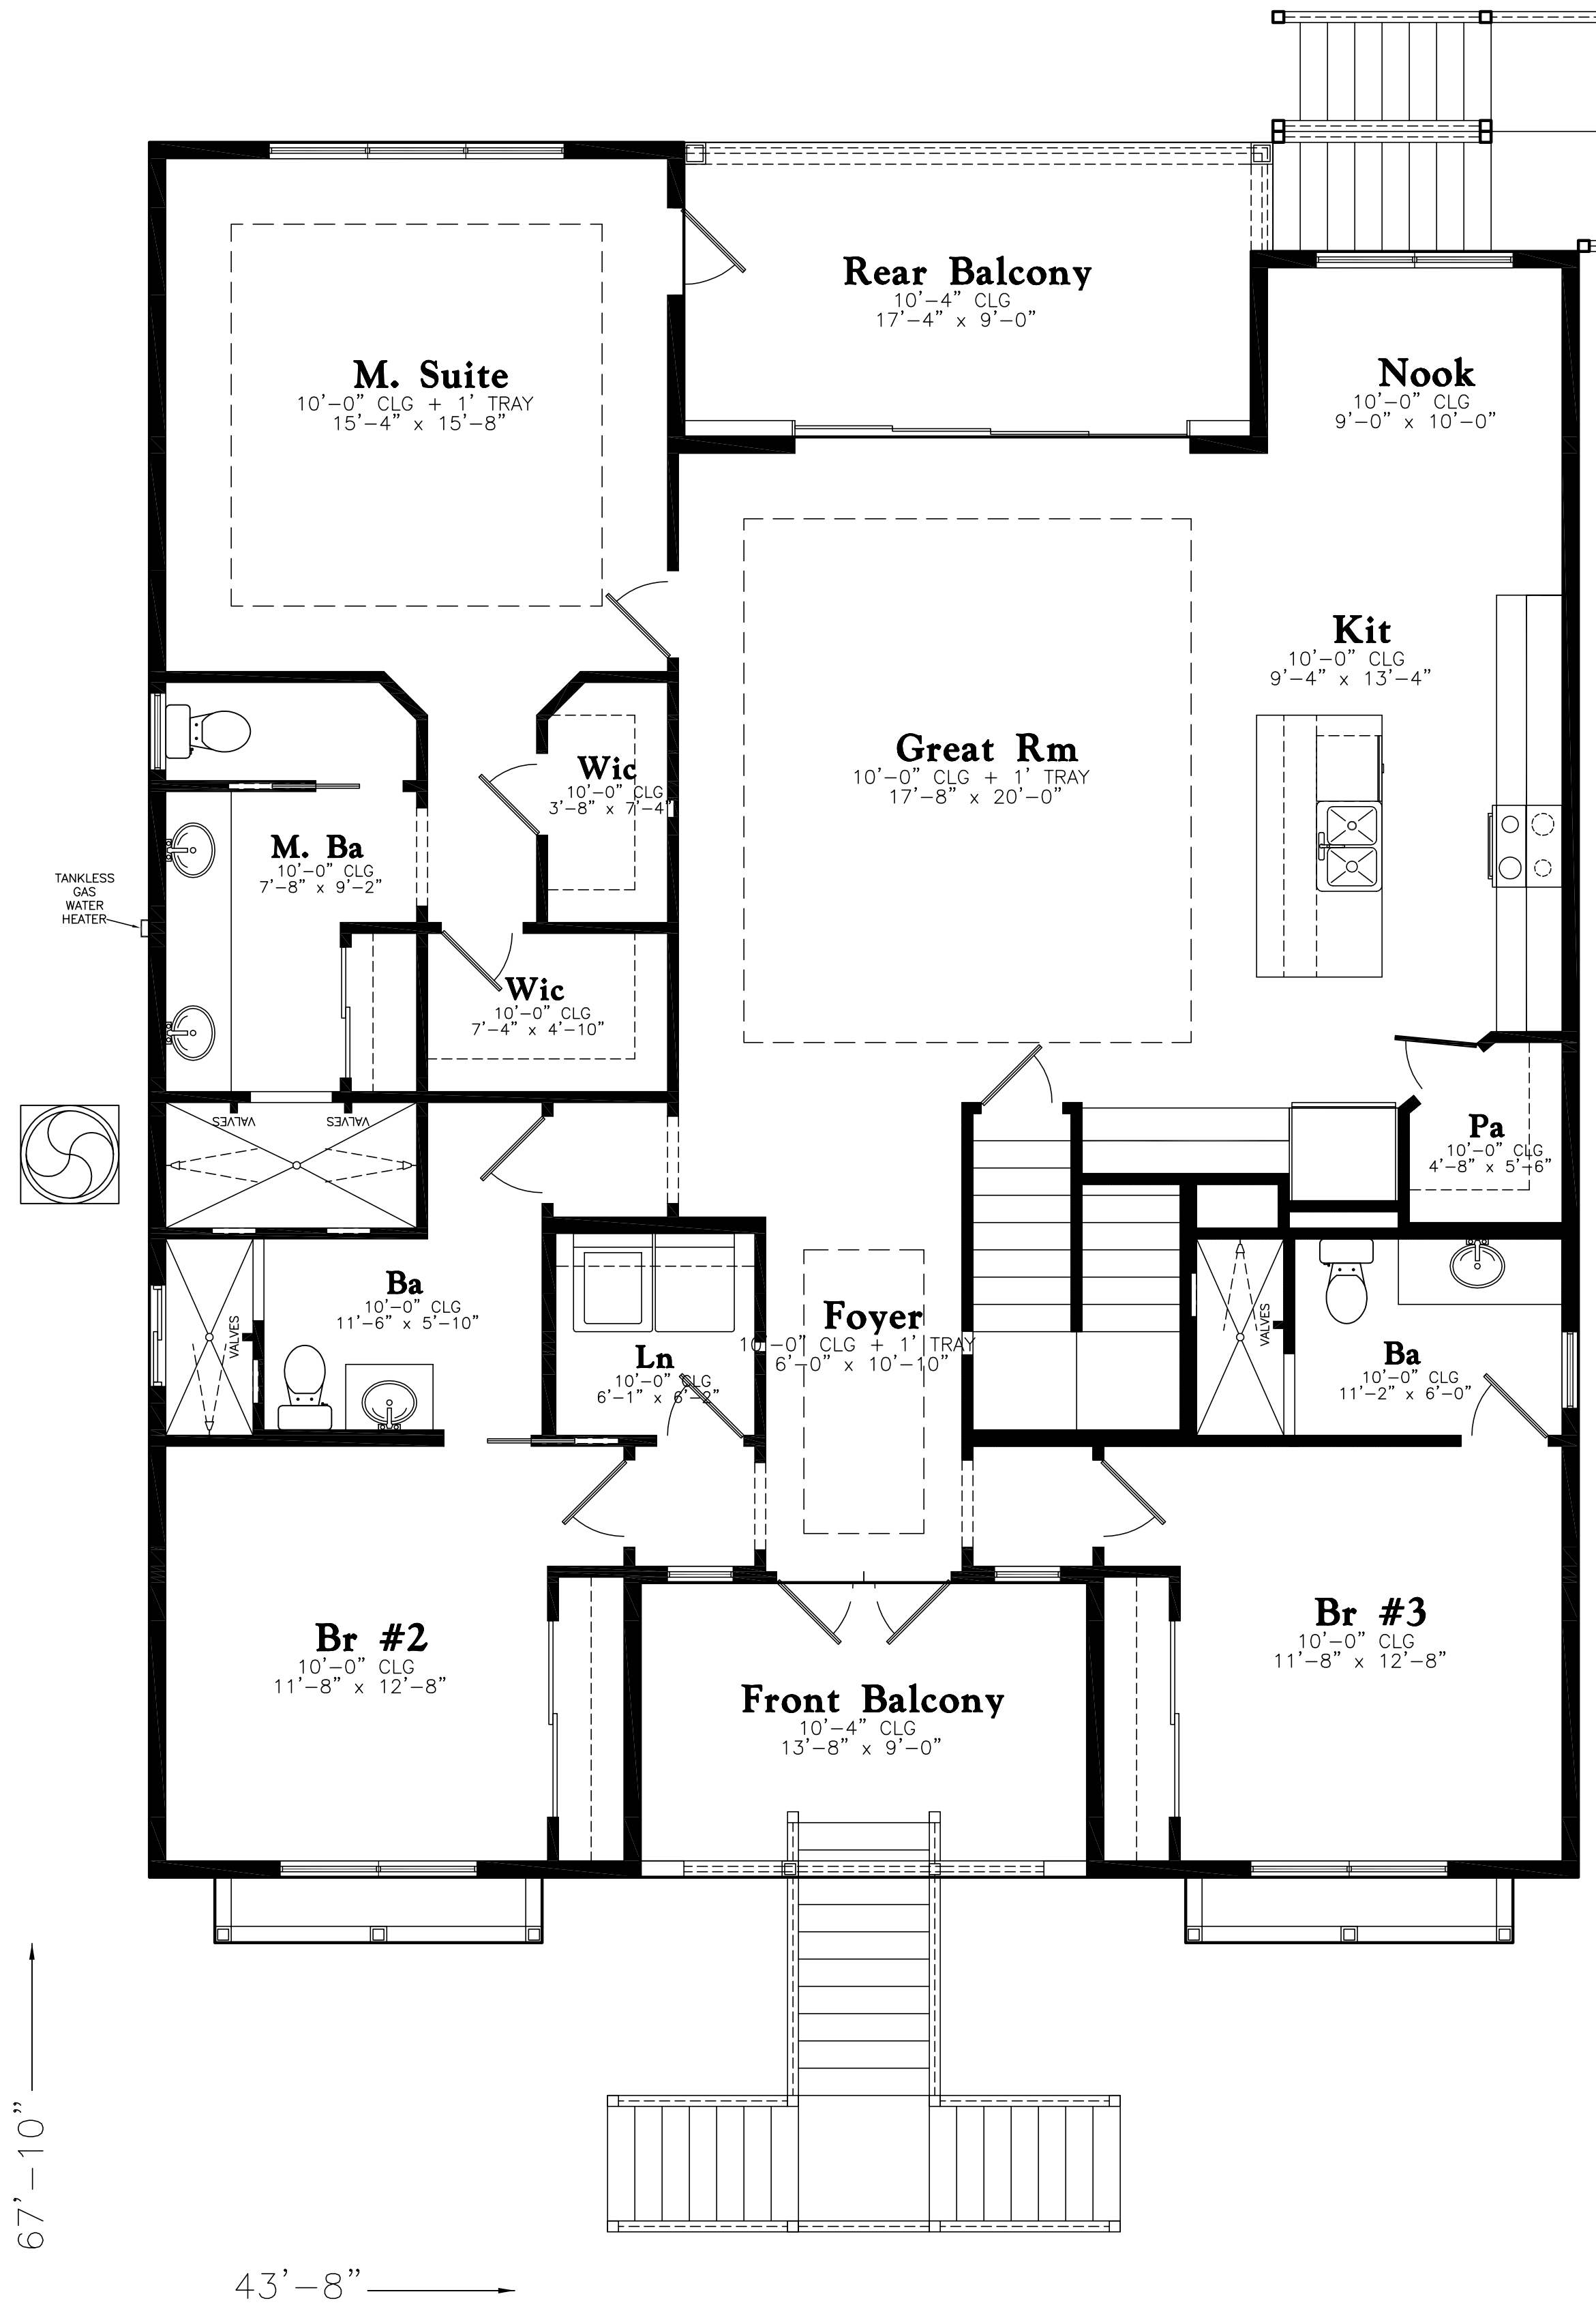

## MAIN FLOOR PLAN

SCALE: 1/4" = 1'

SQUARE FOOTAGE	
MAIN FLOOR:	2002
REAR BALCONY:	159
FRONT BALCONY:	123
LANAI:	290
GARAGE:	2002
ENTRY:	123
TOTAL:	4699