



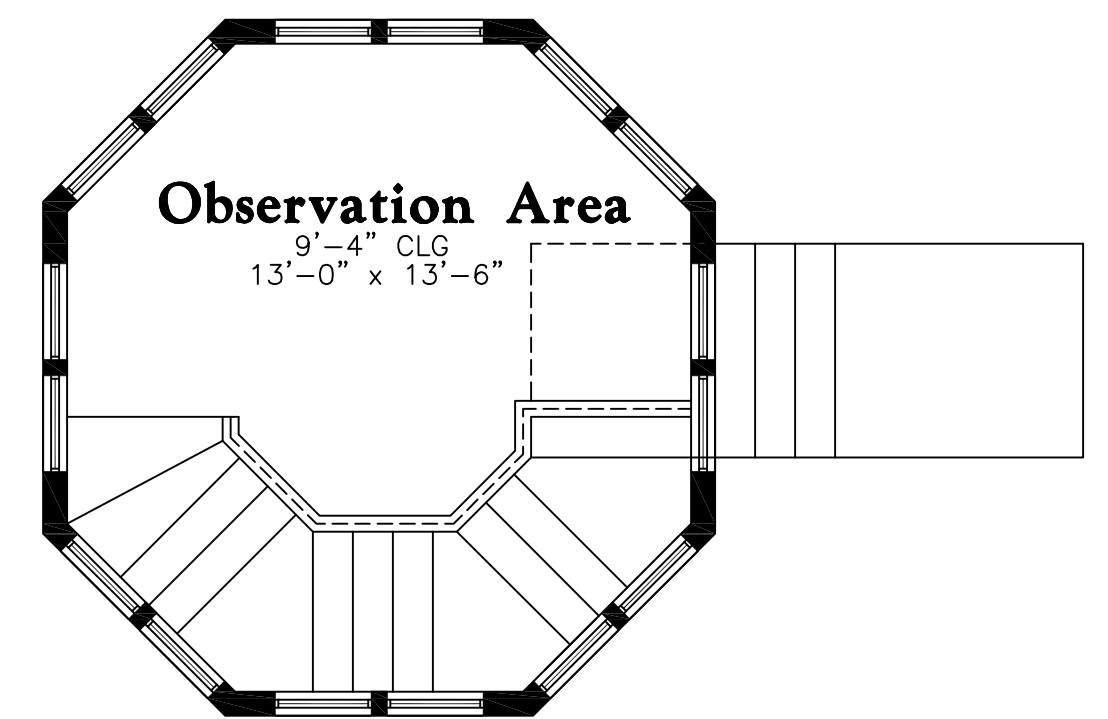

# VON 3798

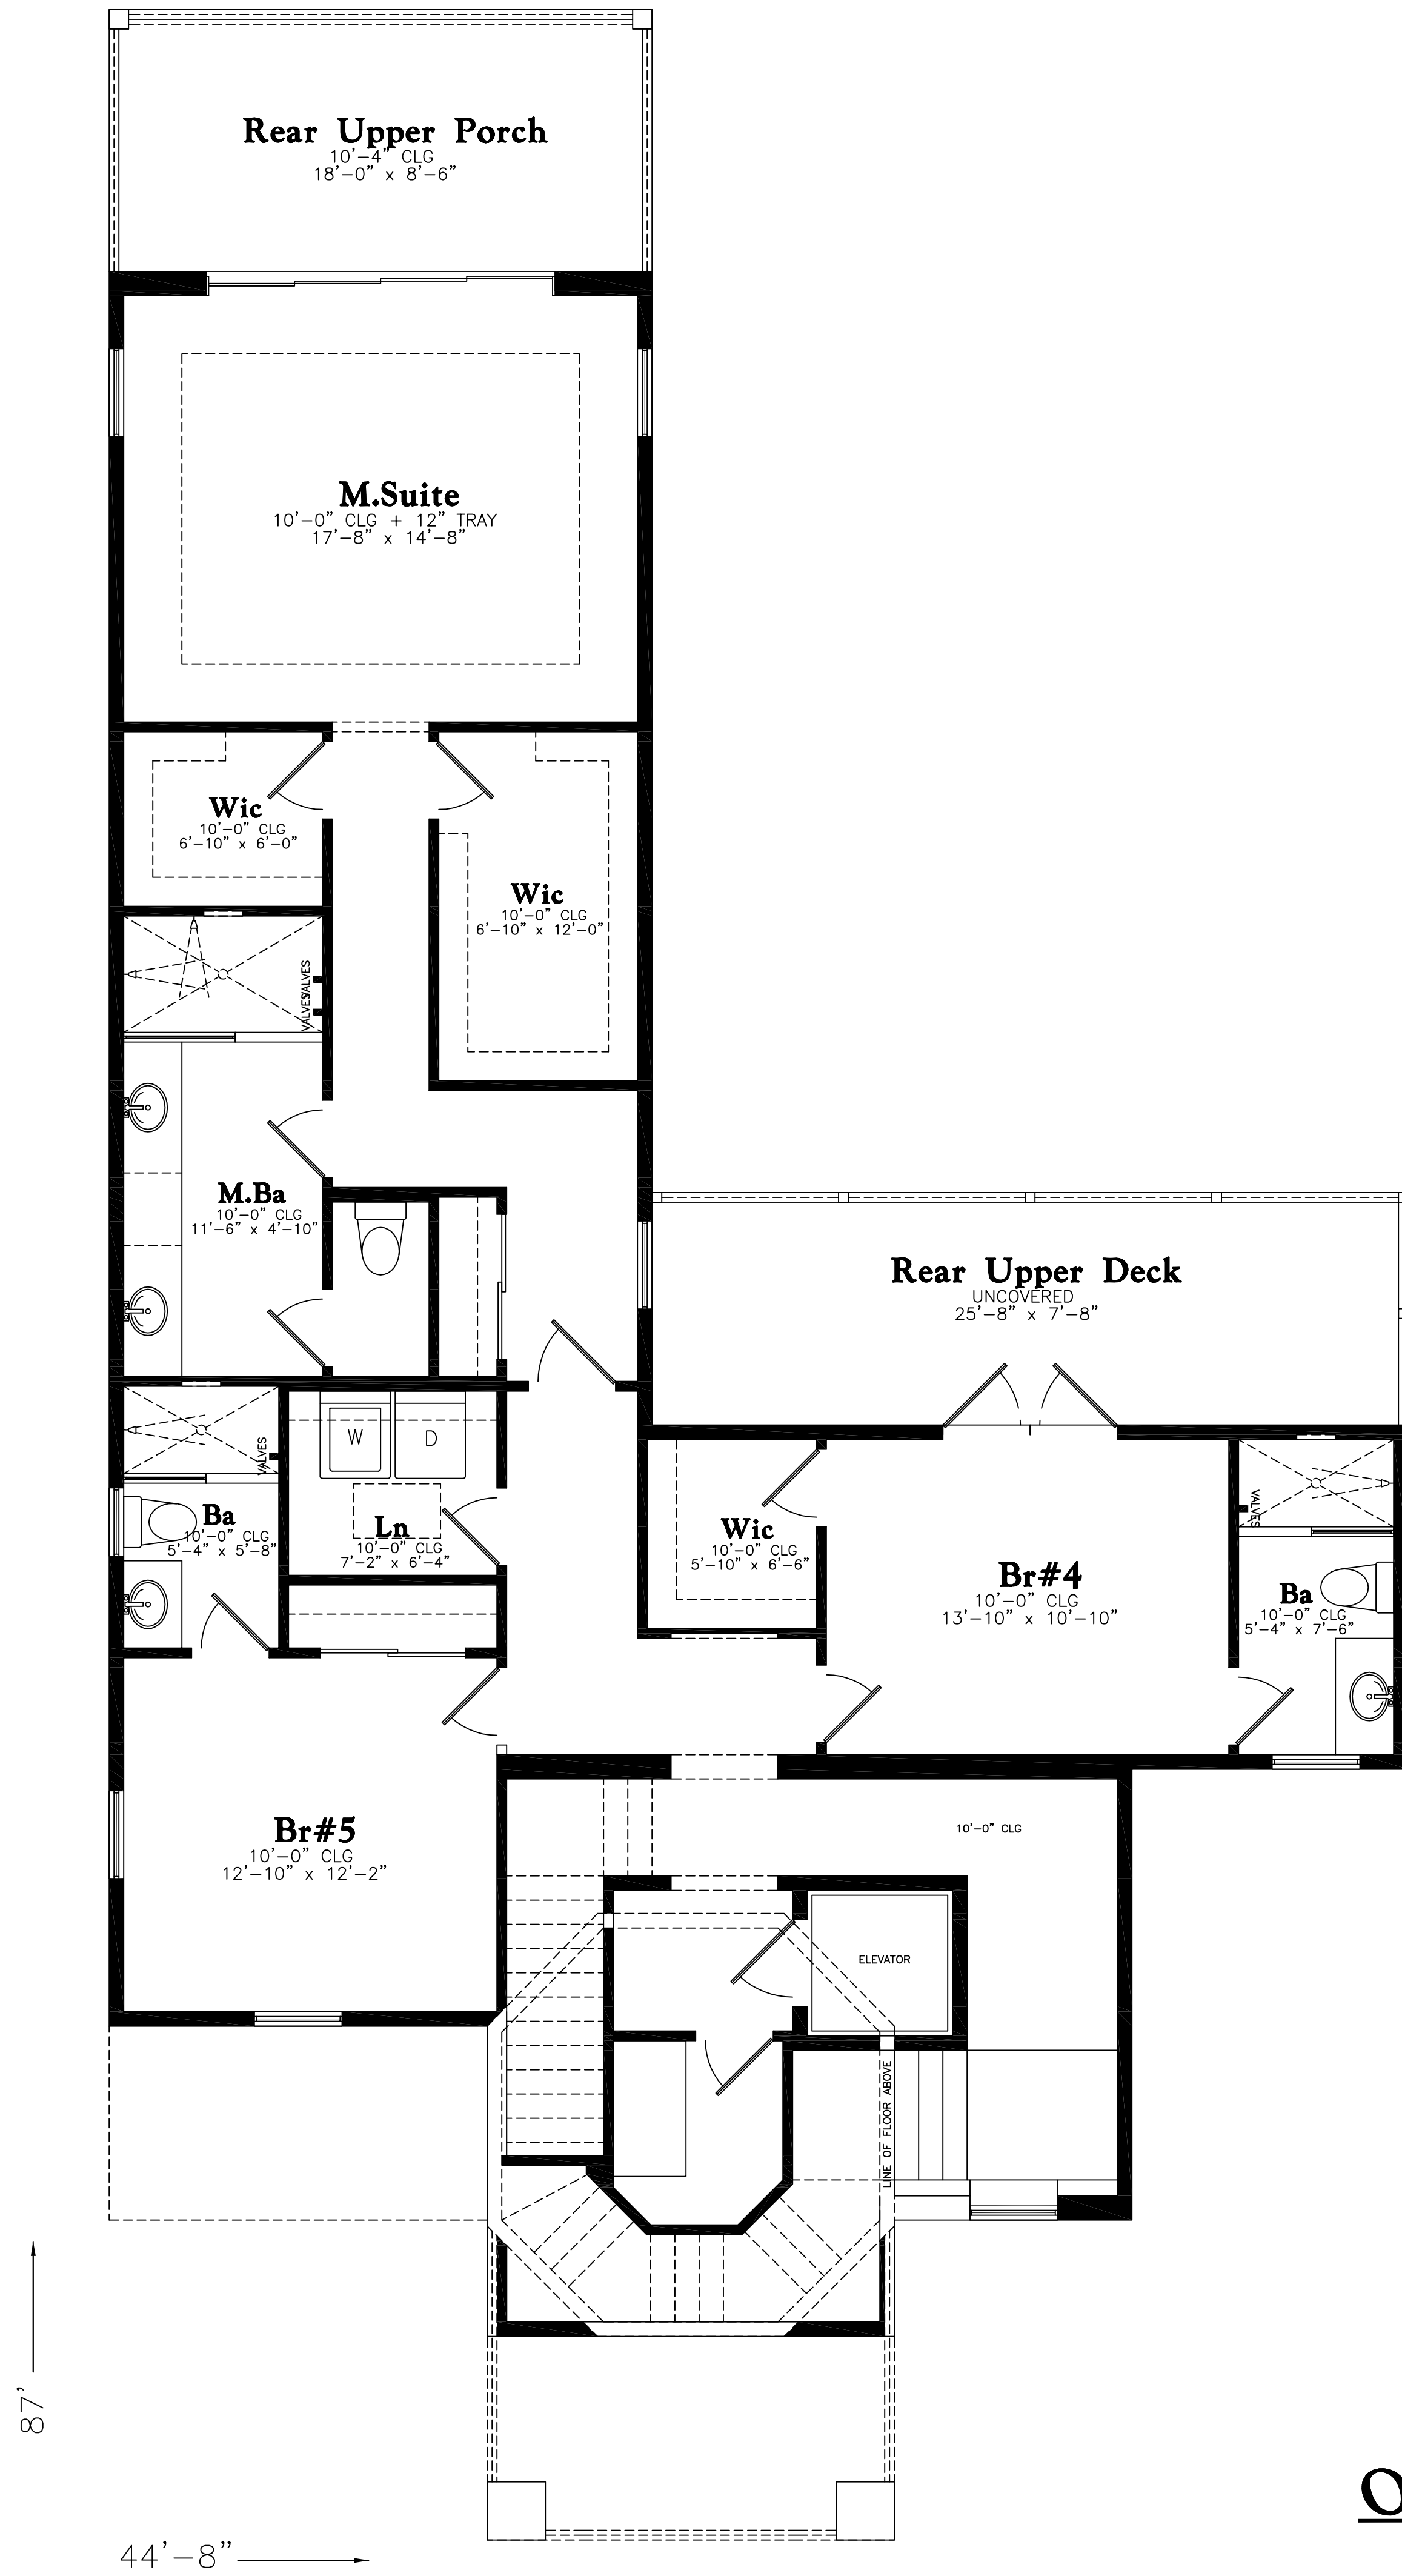

**OBSERVATION DECK PLAN**

SCALE: 1/4" = 1'

**TOP FLOOR PLAN**

SCALE: 1/4" = 1'