

1386 GOSHEN ROAD

ONTARIO, CANADA

HERITAGE RESTORATIONS

SALES & PRICING

CONTACT - MATTHEW BRANDSTADT 254-230-6900 (MATTB@HERITAGEBARN5.COM)

CONTACT - CALEB TITTLLEY 254-716-1013 (CALEB@HERITAGEBARN5.COM)

CONSTRUCTION & DESIGN

CONTACT - ZAIN DUMONT 254-717-5952 (ZAIN@HERITAGEBARN5.COM)


CONTACT - KURT ORTIGO 501-282-8929 (KURT@HERITAGEBARN5.COM)

DRAWING INDEX:

- CS COVER SHEET
- B100 LEVEL 01 FLOOR PLAN
- B200 BENT A ELEVATION
- B201 BENT B ELEVATION
- B202 BENT C ELEVATION
- B203 BENT D ELEVATION
- B204 BENT E ELEVATION
- B205 SIDEWALL 01 ELEVATION
- B206 SIDEWALL 02 ELEVATION
- B500 TYPICAL TIMBER DIMENSIONS
- B501 TYPICAL JOINERY DETAILS
- B600 JOINERY SCHEMATIC



1386 GOSHEN ROAD
ONTARIO, CANADA

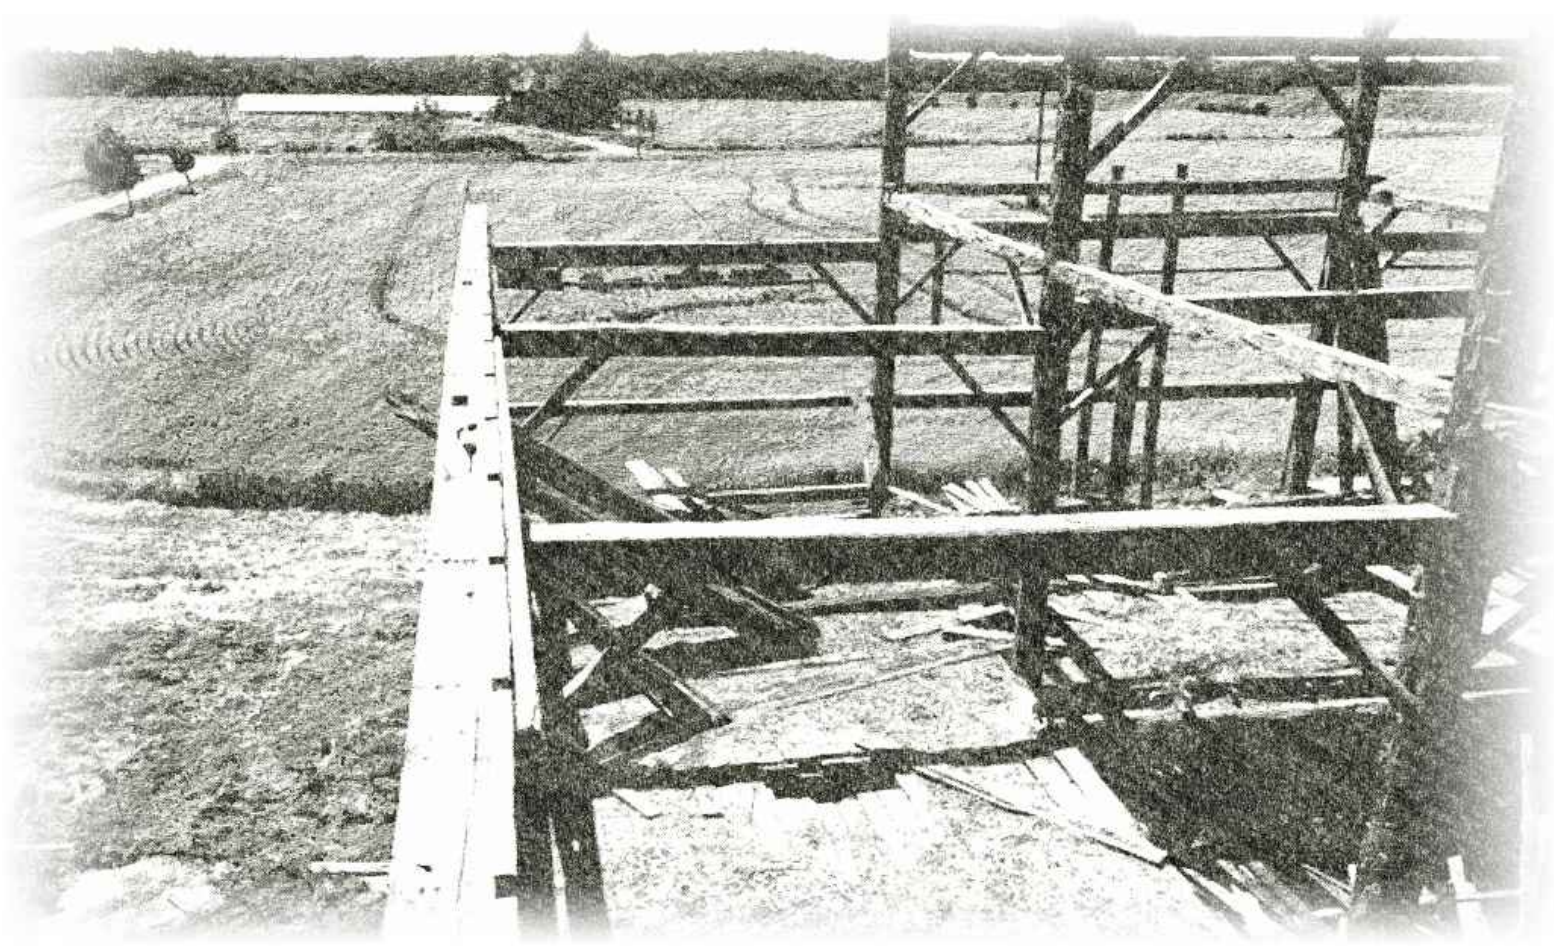

ABOUT GOSHEN ROAD

Location: Tillsonburg, Ontario, Canada

Era: Circa 1850

Architecture Style: Dutch


Timber Species: Softwood (Hemlock, Eastern Pine, etc., etc.)

Notable Features: Large Hand-Hewn Timbers, Extraordinary Structure Height, Dutch Inspired Arcade Posts

| REV. | REVISION DESCRIPTION | DATE |
|------|----------------------|------|
| | | |
| | | |
| | | |
| | | |

| REVISION |
|--------------|
| 01 |
| DATE: 180315 |

| DETAILS |
|----------------|
| CS |
| DESIGN BY: JJK |
| DRAWN BY: JJK |

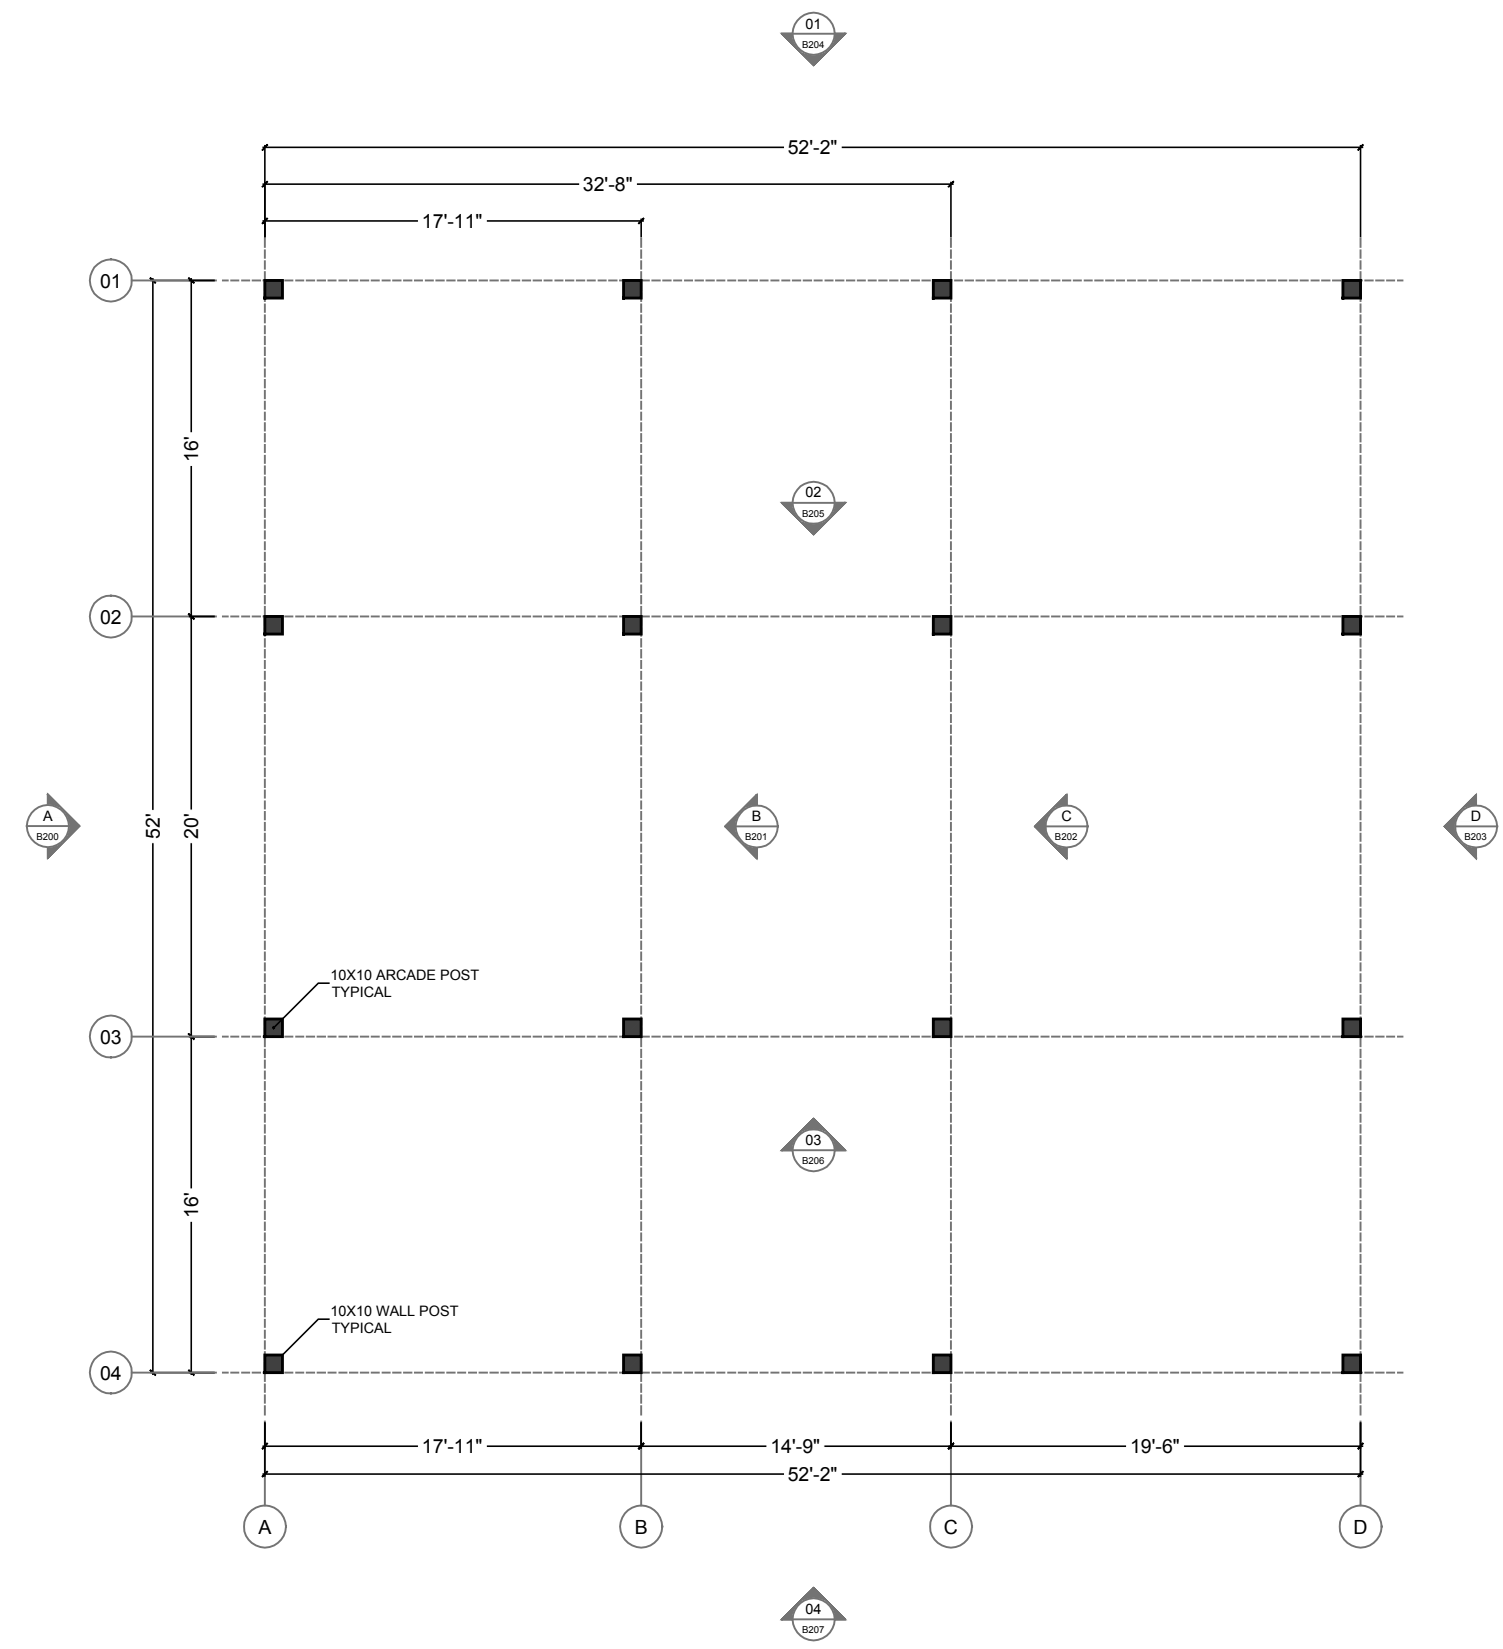


LEVEL 01 FLOOR PLAN
 SCALE: 7/64" = 1'

| REV. | REVISION DESCRIPTION | DATE |
|------|----------------------|------|
| | | |
| | | |
| | | |
| | | |

| REVISION |
|--------------|
| 01 |
| DATE: 180315 |

| PLANS |
|----------------|
| B100 |
| DESIGN BY: JJK |
| DRAWN BY: JJK |

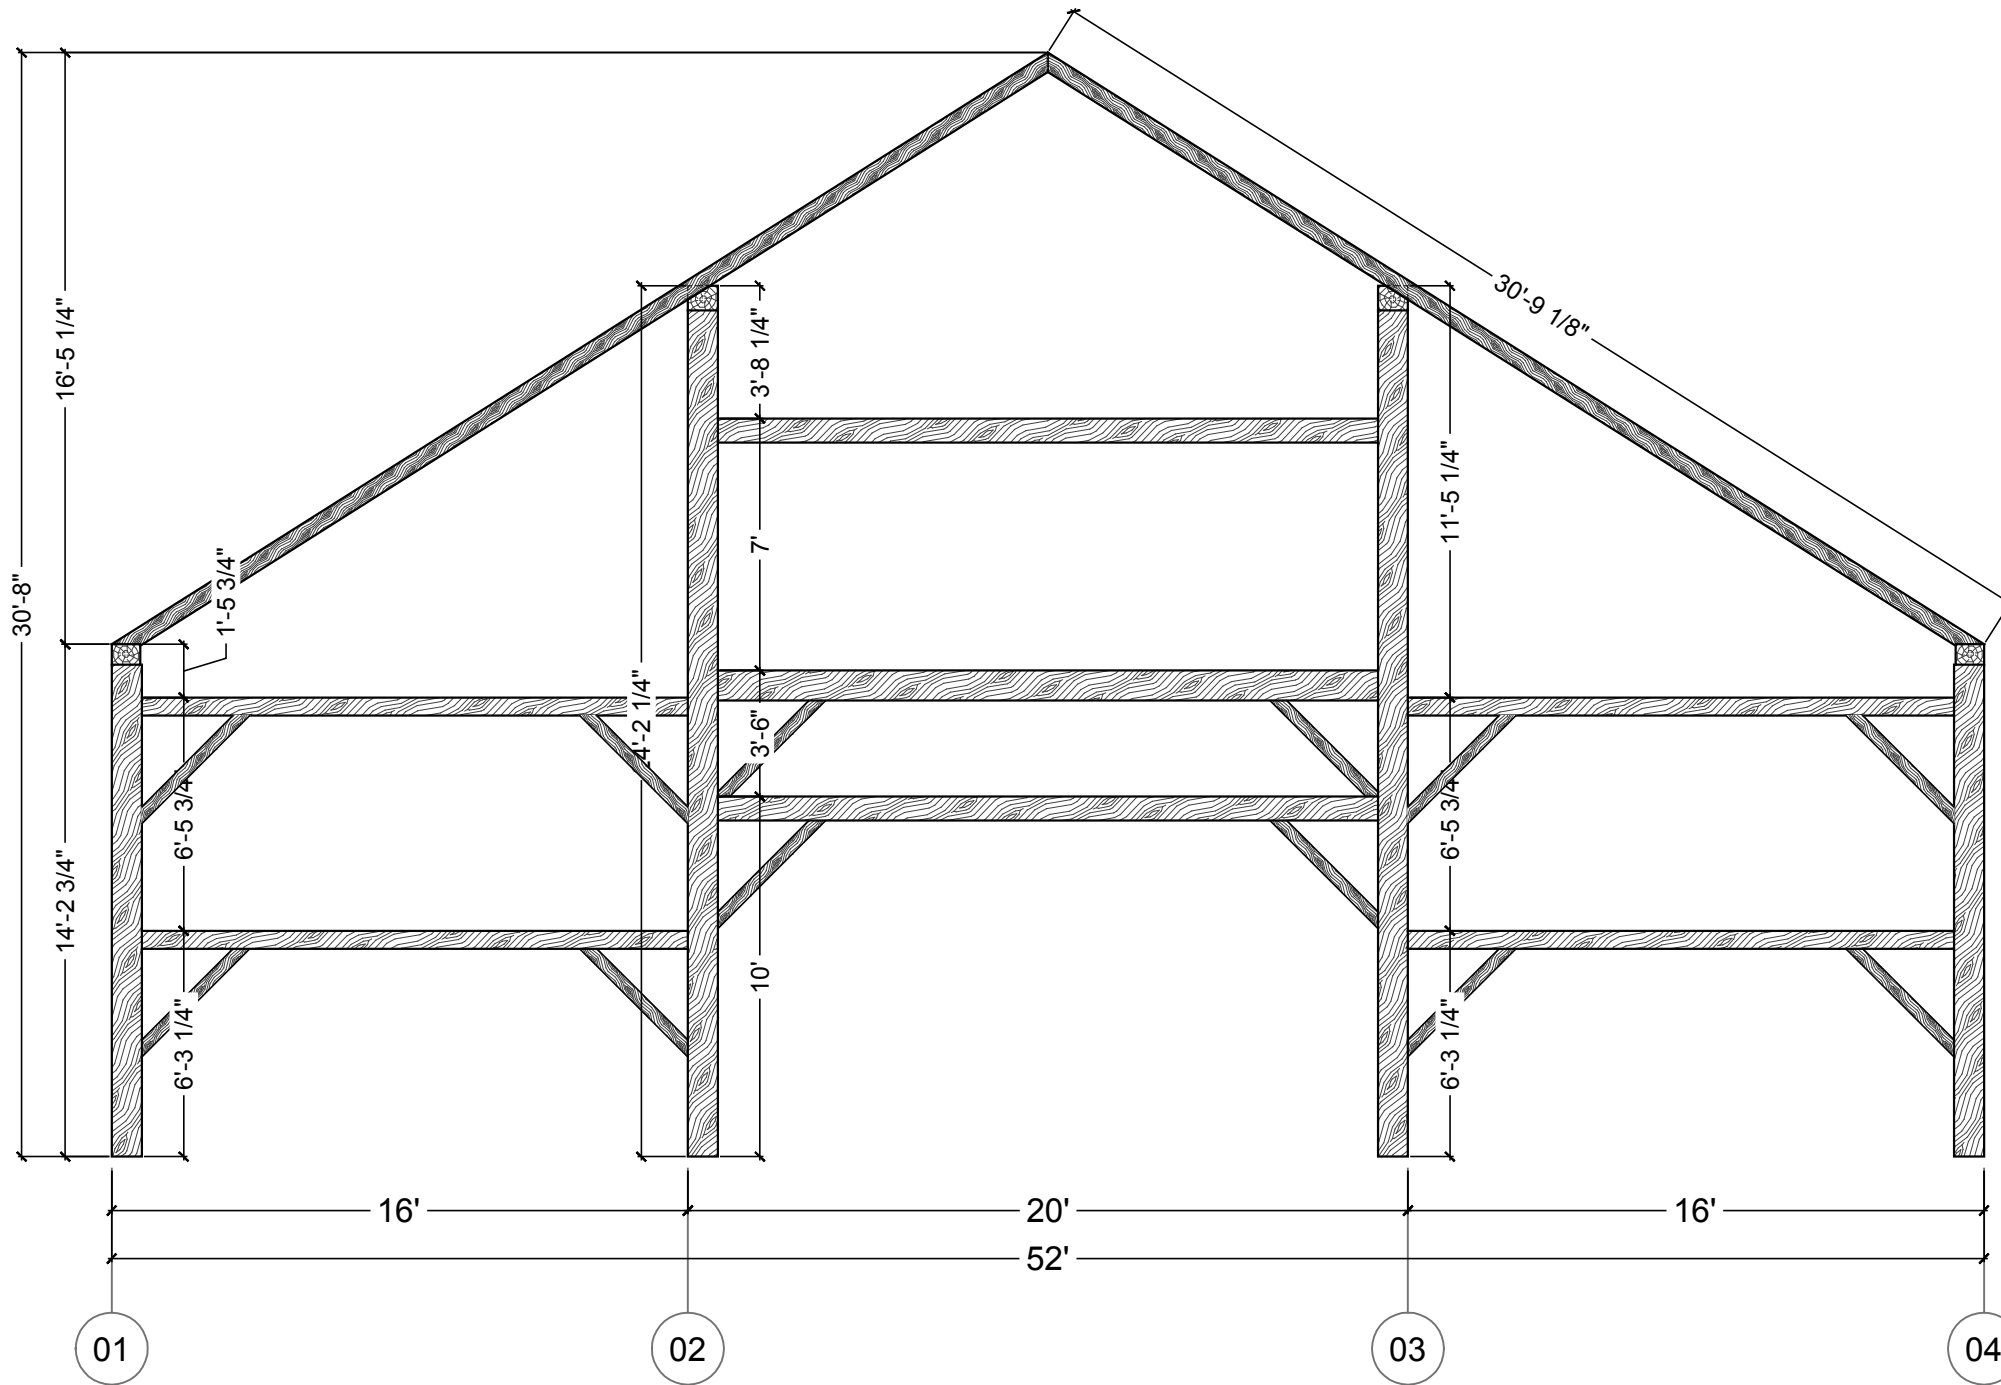


BENT A ELEVATION

SCALE: 3/16" = 1'

| REV. | REVISION DESCRIPTION | DATE |
|------|----------------------|------|
| | | |
| | | |
| | | |
| | | |

| REVISION |
|--------------|
| 01 |
| DATE: 180315 |

| ELEVATIONS |
|----------------|
| B200 |
| DESIGN BY: JJK |
| DRAWN BY: JJK |

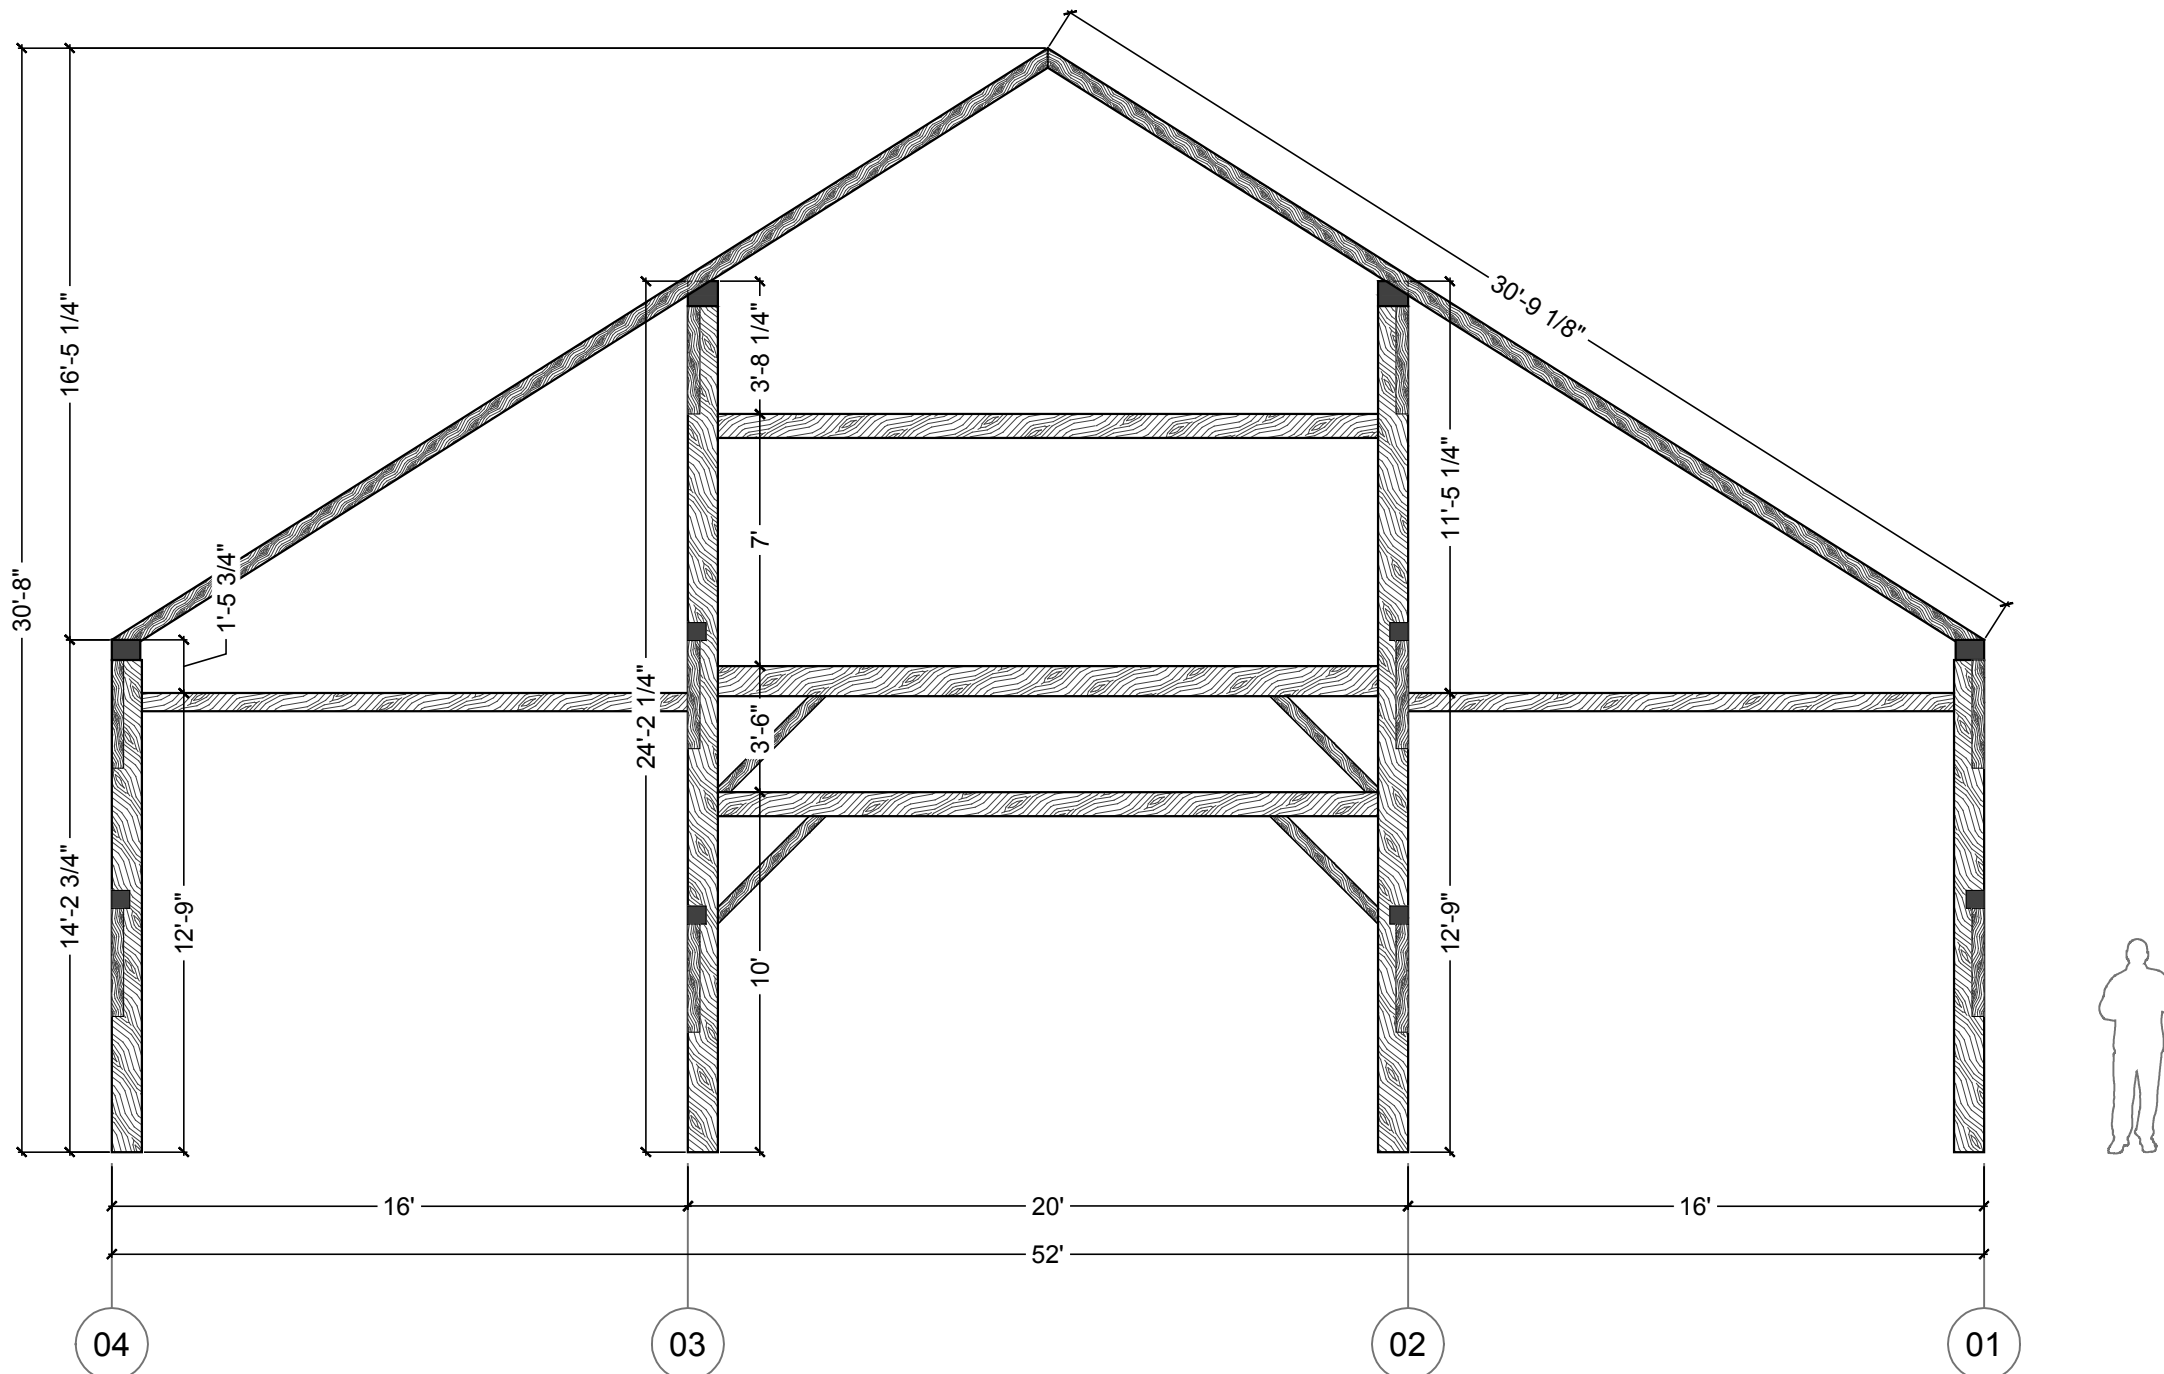


BENT B ELEVATION
SCALE: 3/16" = 1'

1386 GOSHEN ROAD
ONTARIO, CANADA

| REV. | REVISION DESCRIPTION | DATE |
|------|----------------------|------|
| | | |
| | | |
| | | |
| | | |

ELEVATIONS
01
DATE: 180315

SHEET TITLE
B201
DESIGN BY: JJK
DRAWN BY: JJK

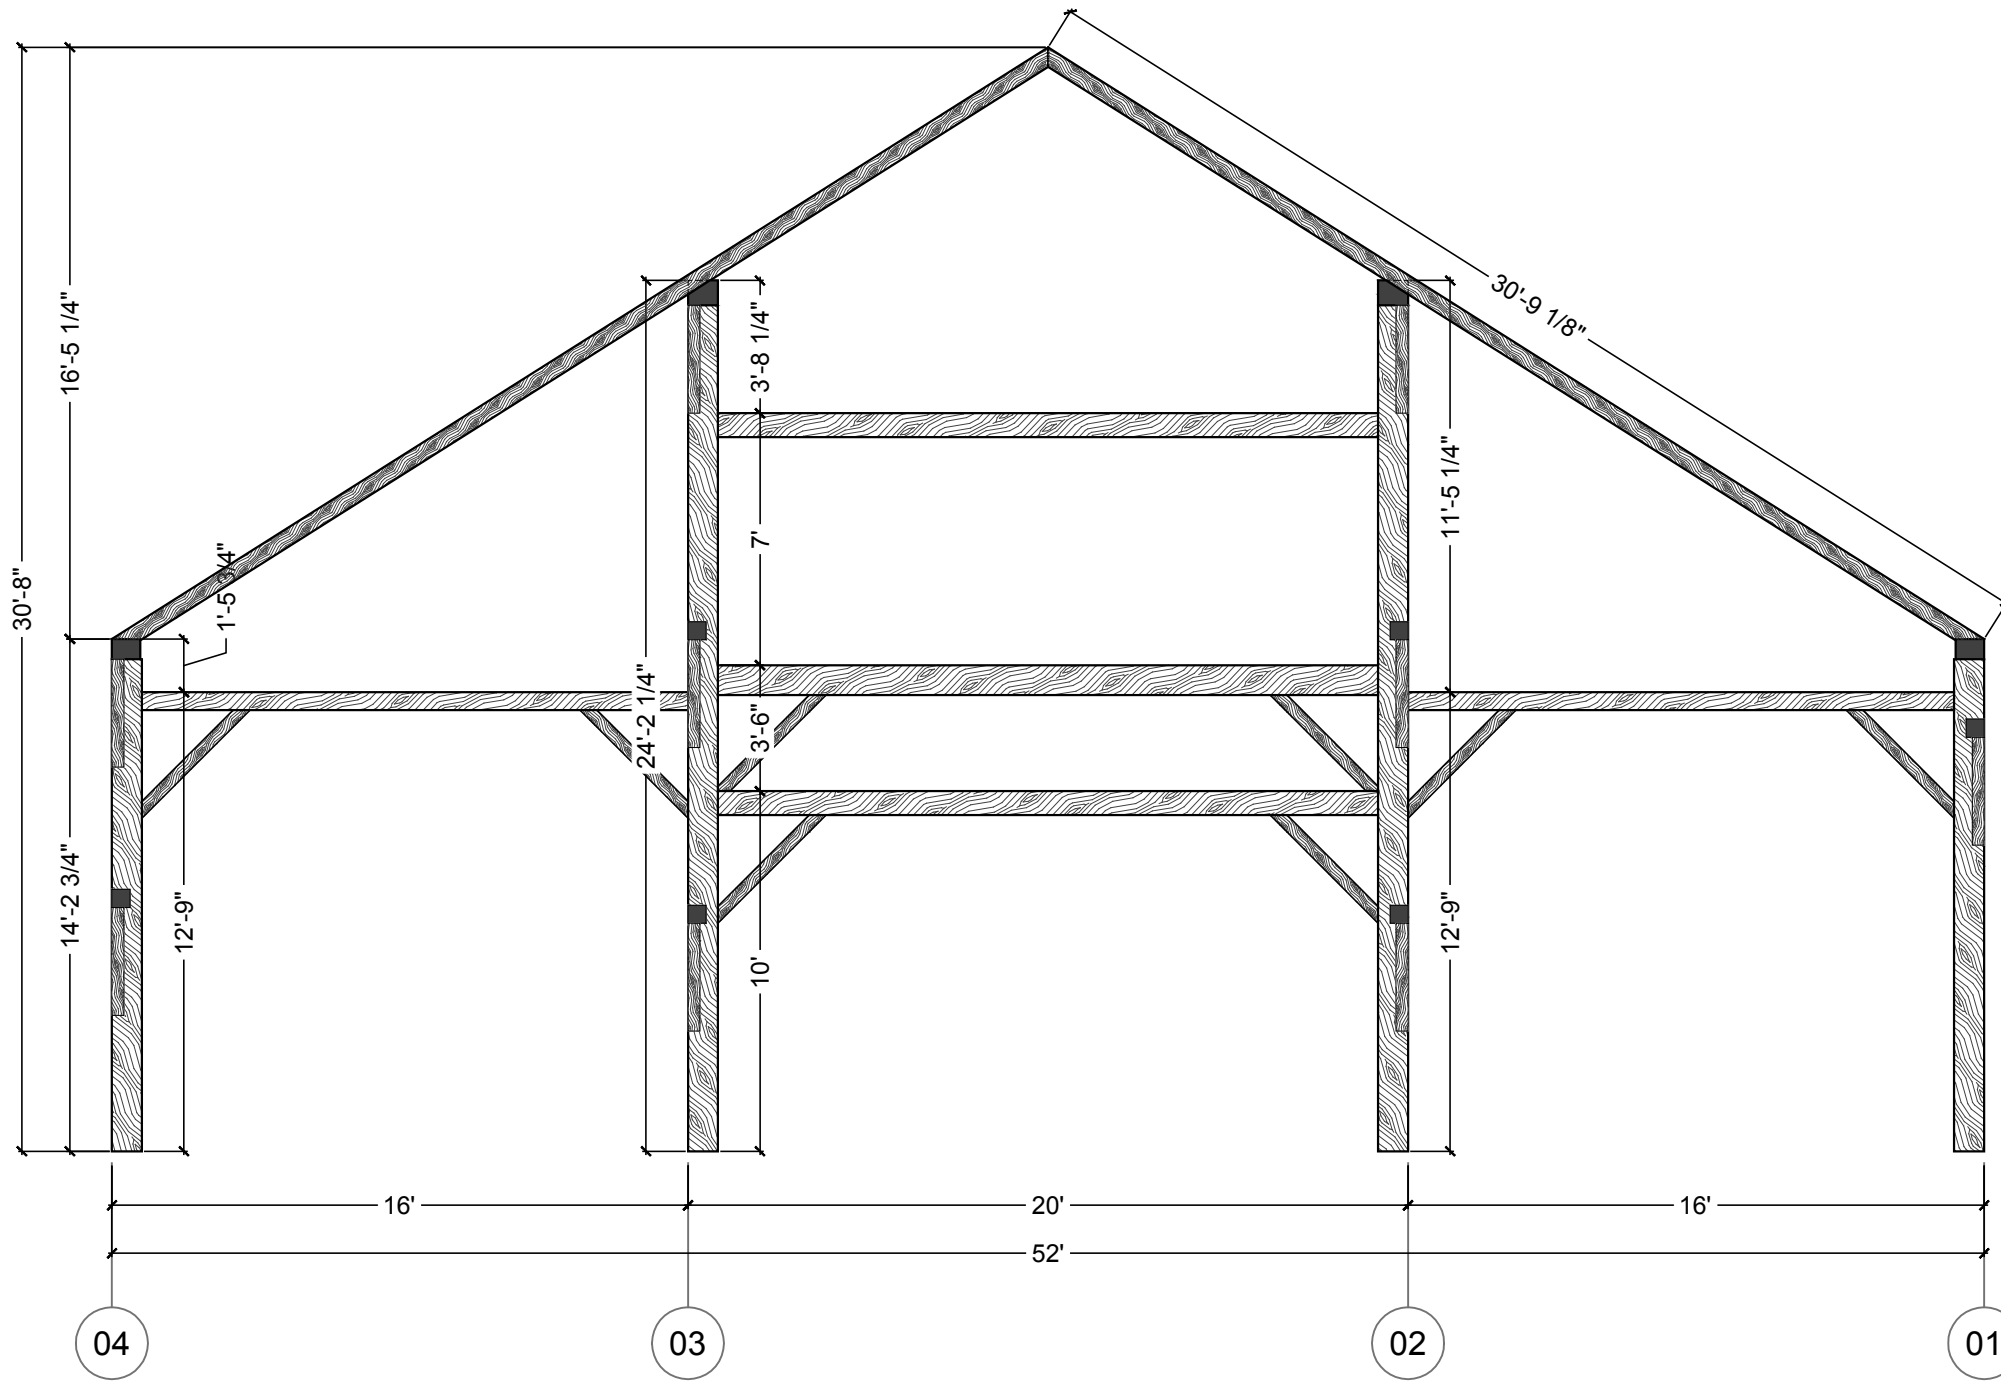


BENT C ELEVATION
SCALE: 3/16" = 1'

1386 GOSHEN ROAD
ONTARIO, CANADA

| REV. | REVISION DESCRIPTION | DATE |
|------|----------------------|------|
| | | |
| | | |
| | | |
| | | |

| |
|--------------|
| REVISION |
| 01 |
| DATE: 180315 |

| |
|----------------|
| ELEVATIONS |
| B202 |
| DESIGN BY: JJK |
| DRAWN BY: JJK |

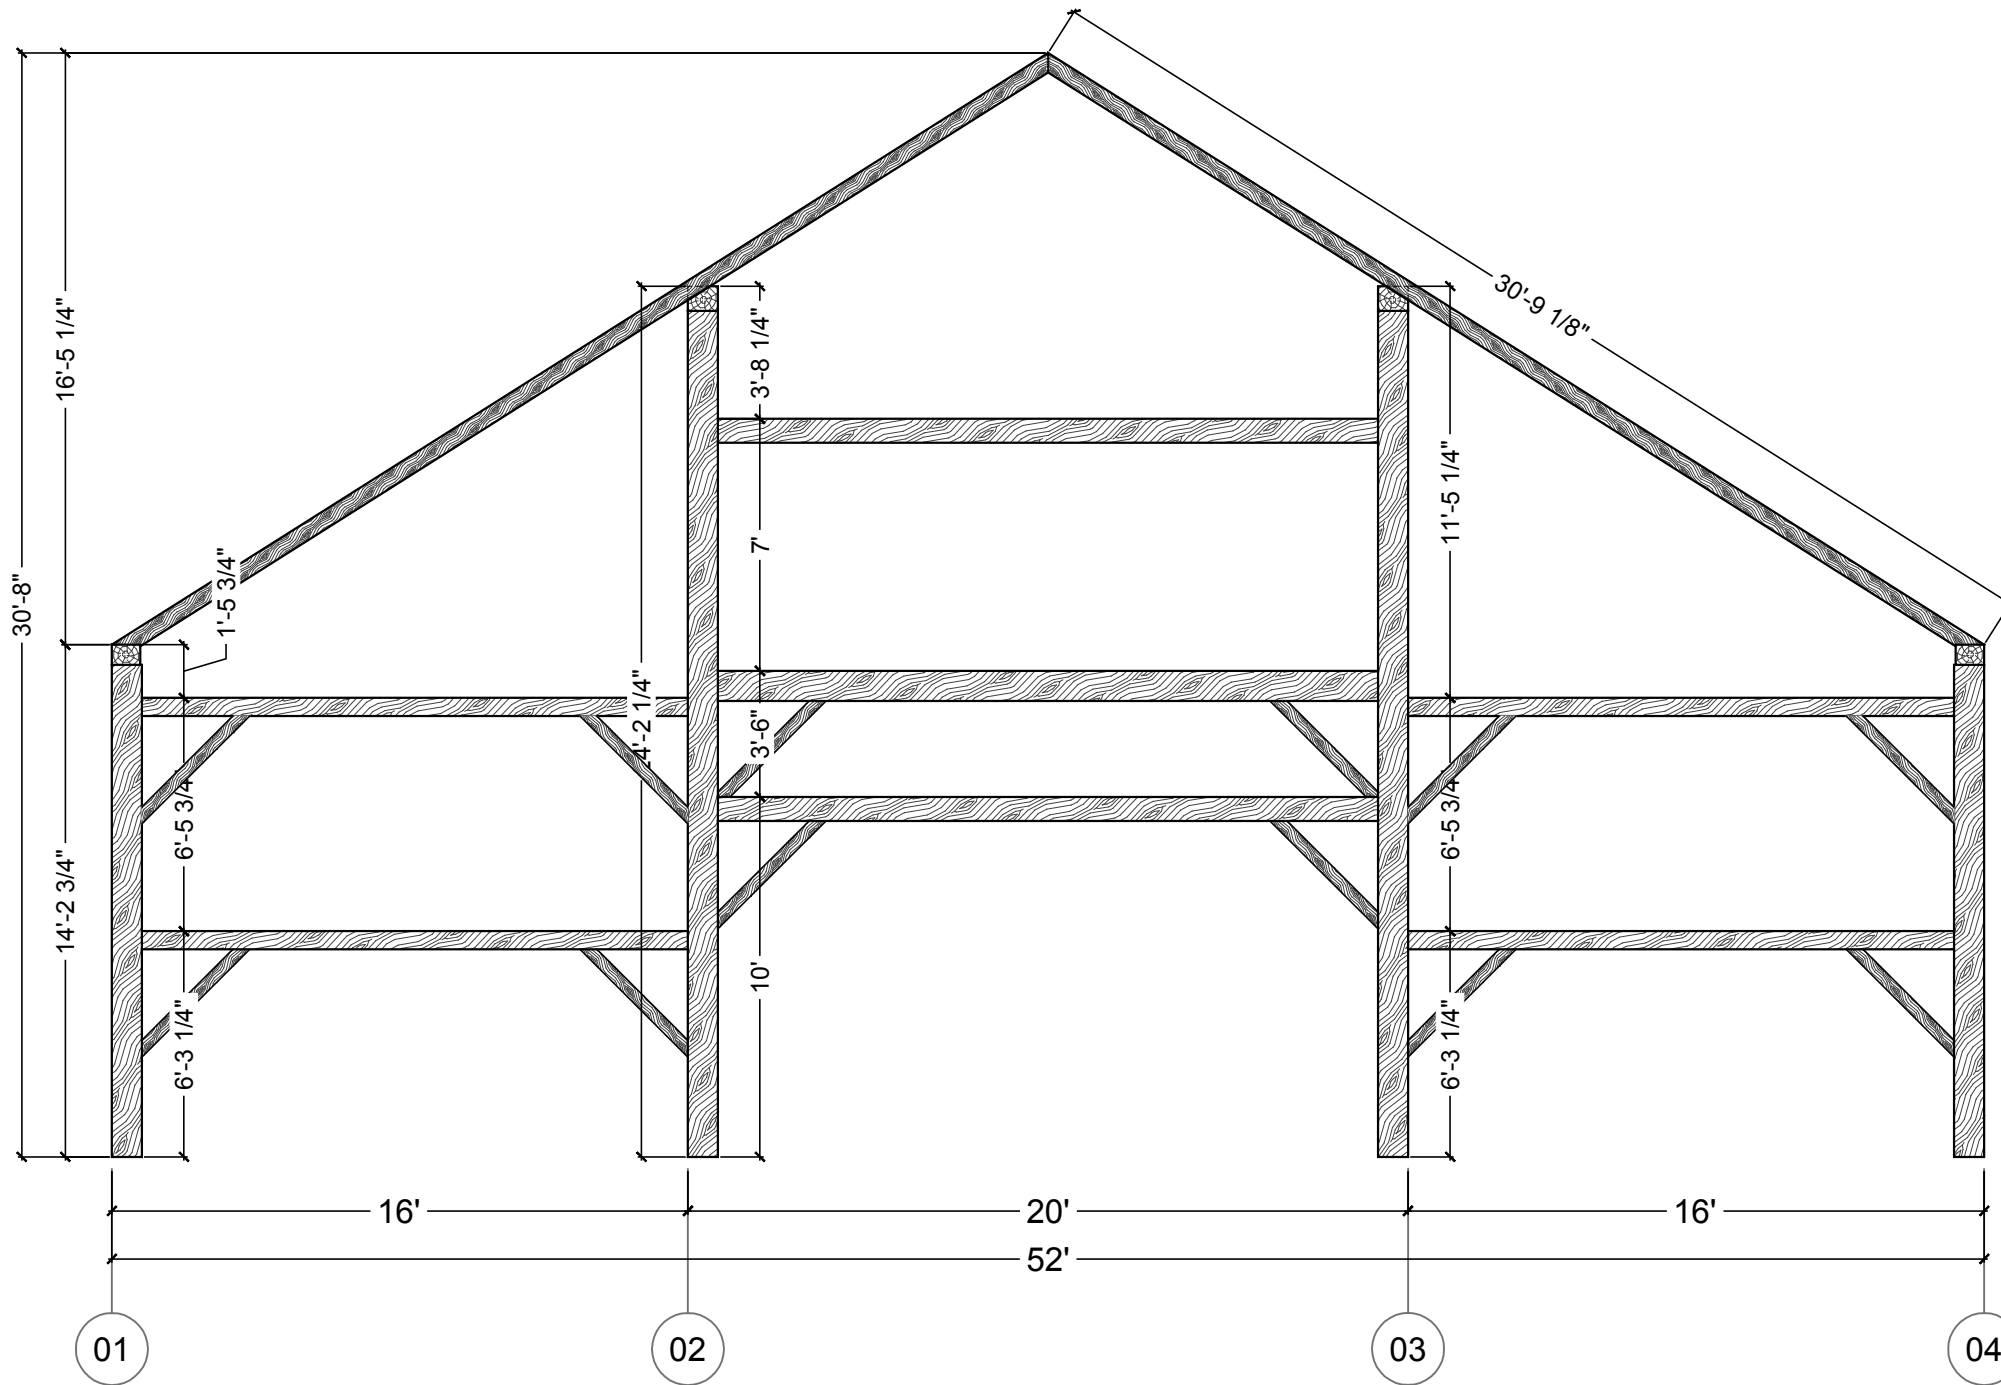


BENT D ELEVATION
 SCALE: 3/16" = 1'

| REV. | REVISION DESCRIPTION | DATE |
|------|----------------------|------|
| | | |
| | | |
| | | |
| | | |

| |
|--------------|
| REVISION |
| 01 |
| DATE: 180315 |

| |
|----------------|
| ELEVATIONS |
| B203 |
| DESIGN BY: JJK |
| DRAWN BY: JJK |

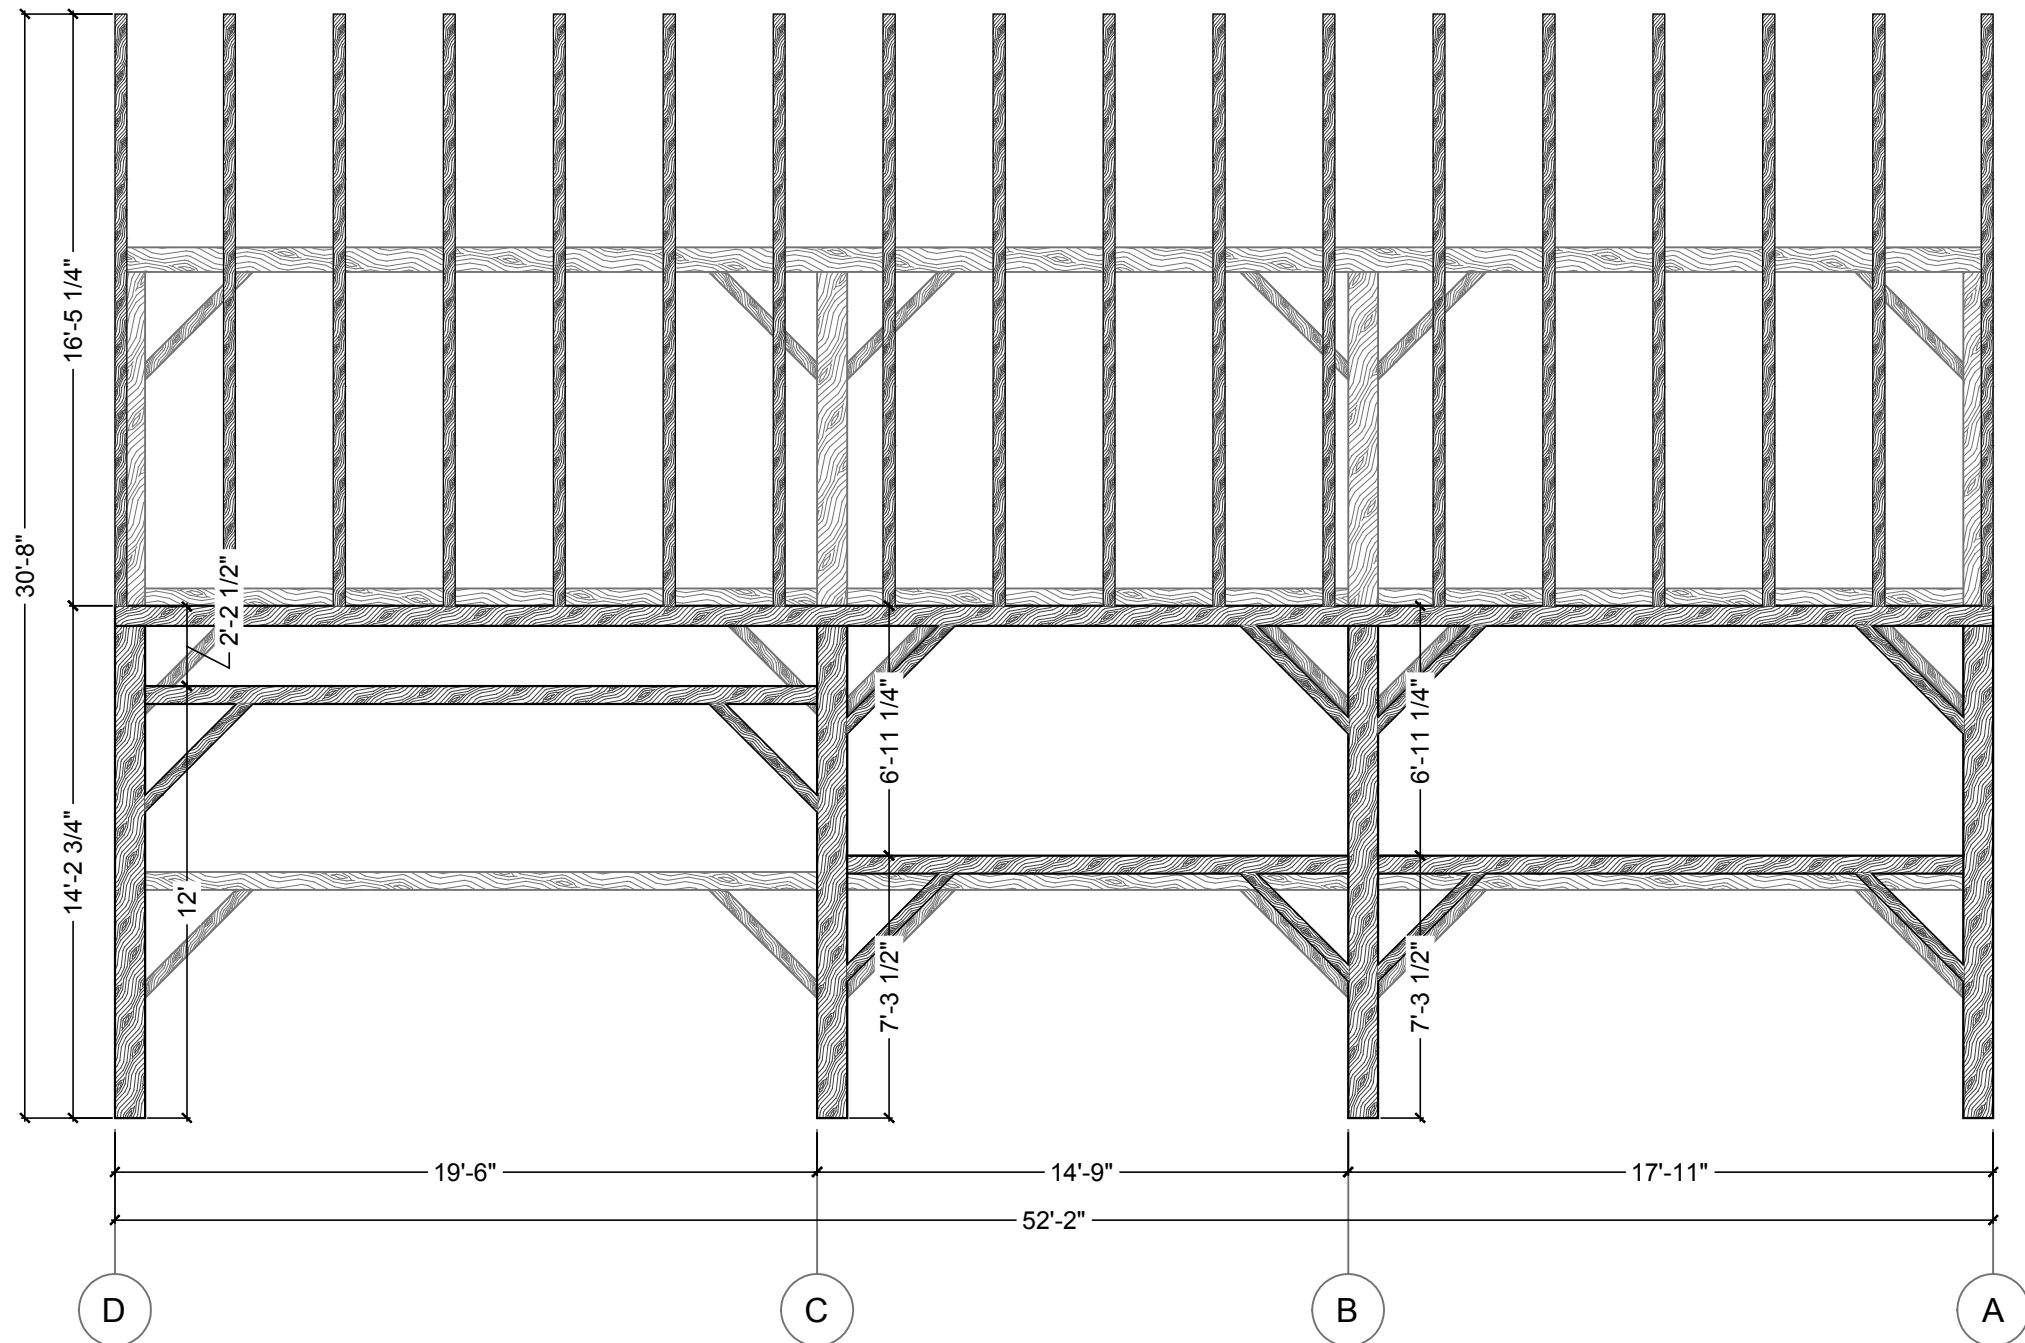


SIDEWALL AT GRID LINE 01 ELEVATION
 SCALE: 3/16" = 1'

| REV. | REVISION DESCRIPTION | DATE |
|------|----------------------|------|
| | | |
| | | |
| | | |
| | | |

| |
|--------------|
| REVISION |
| 01 |
| DATE: 180315 |

| |
|----------------|
| ELEVATIONS |
| B204 |
| DESIGN BY: JJK |
| DRAWN BY: JJK |

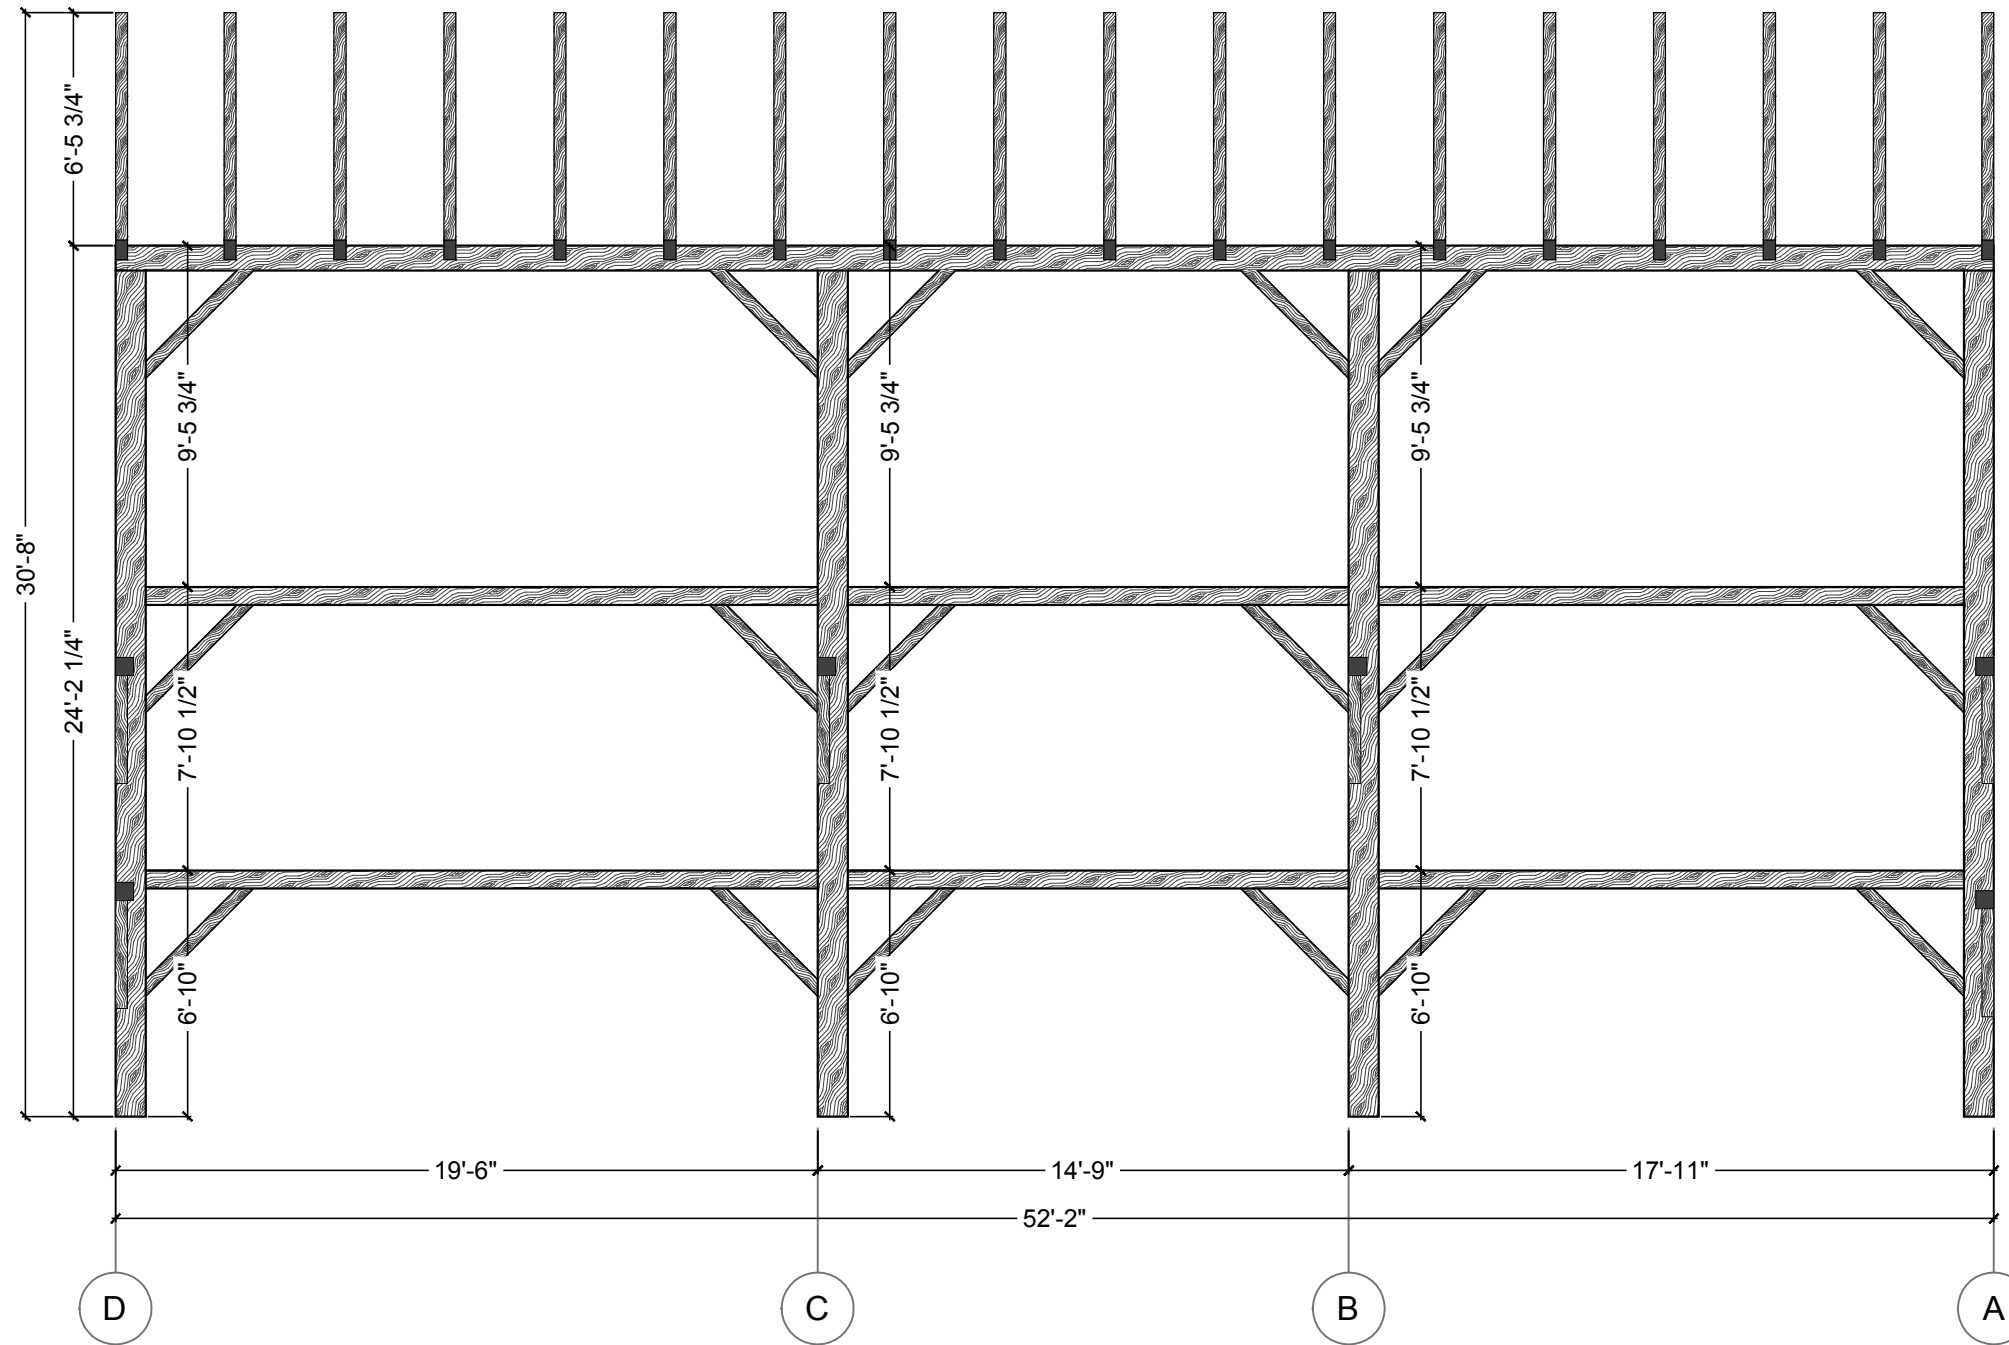


SIDEWALL AT GRID LINE 02 ELEVATION

SCALE: 3/16" = 1'

| REV. | REVISION DESCRIPTION | DATE |
|------|----------------------|------|
| | | |
| | | |
| | | |
| | | |

| |
|--------------|
| REVISION |
| 01 |
| DATE: 180315 |

| |
|----------------|
| ELEVATIONS |
| B205 |
| DESIGN BY: JJK |
| DRAWN BY: JJK |

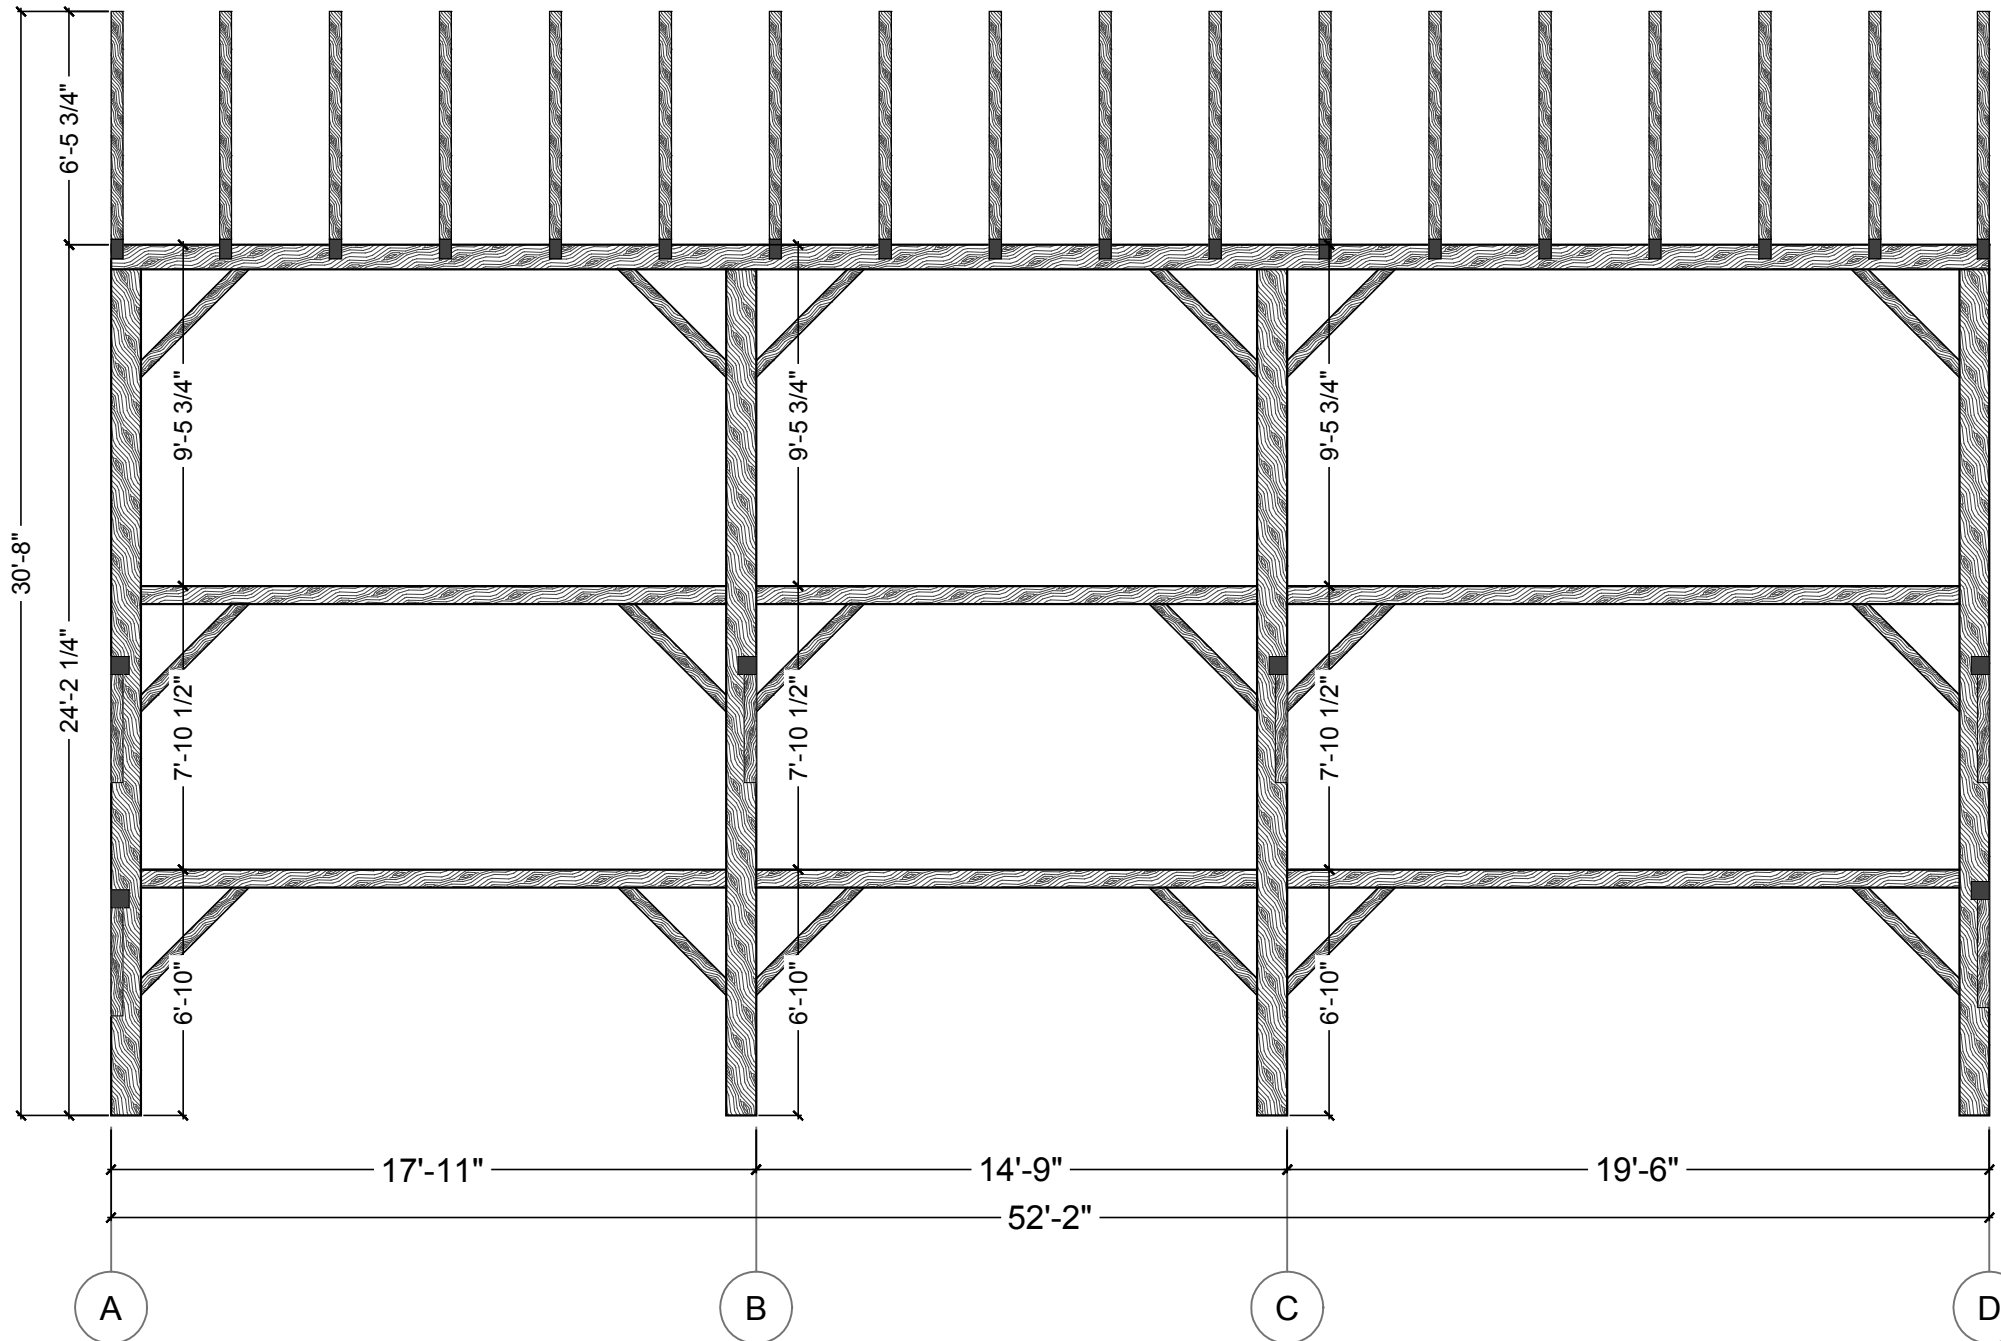


SIDEWALL AT GRID LINE 03 ELEVATION

SCALE: 3/16" = 1'

| REV. | REVISION DESCRIPTION | DATE |
|------|----------------------|------|
| | | |
| | | |
| | | |
| | | |

| |
|--------------|
| REVISION |
| 01 |
| DATE: 180315 |

| |
|----------------|
| ELEVATIONS |
| B206 |
| DESIGN BY: JJK |
| DRAWN BY: JJK |

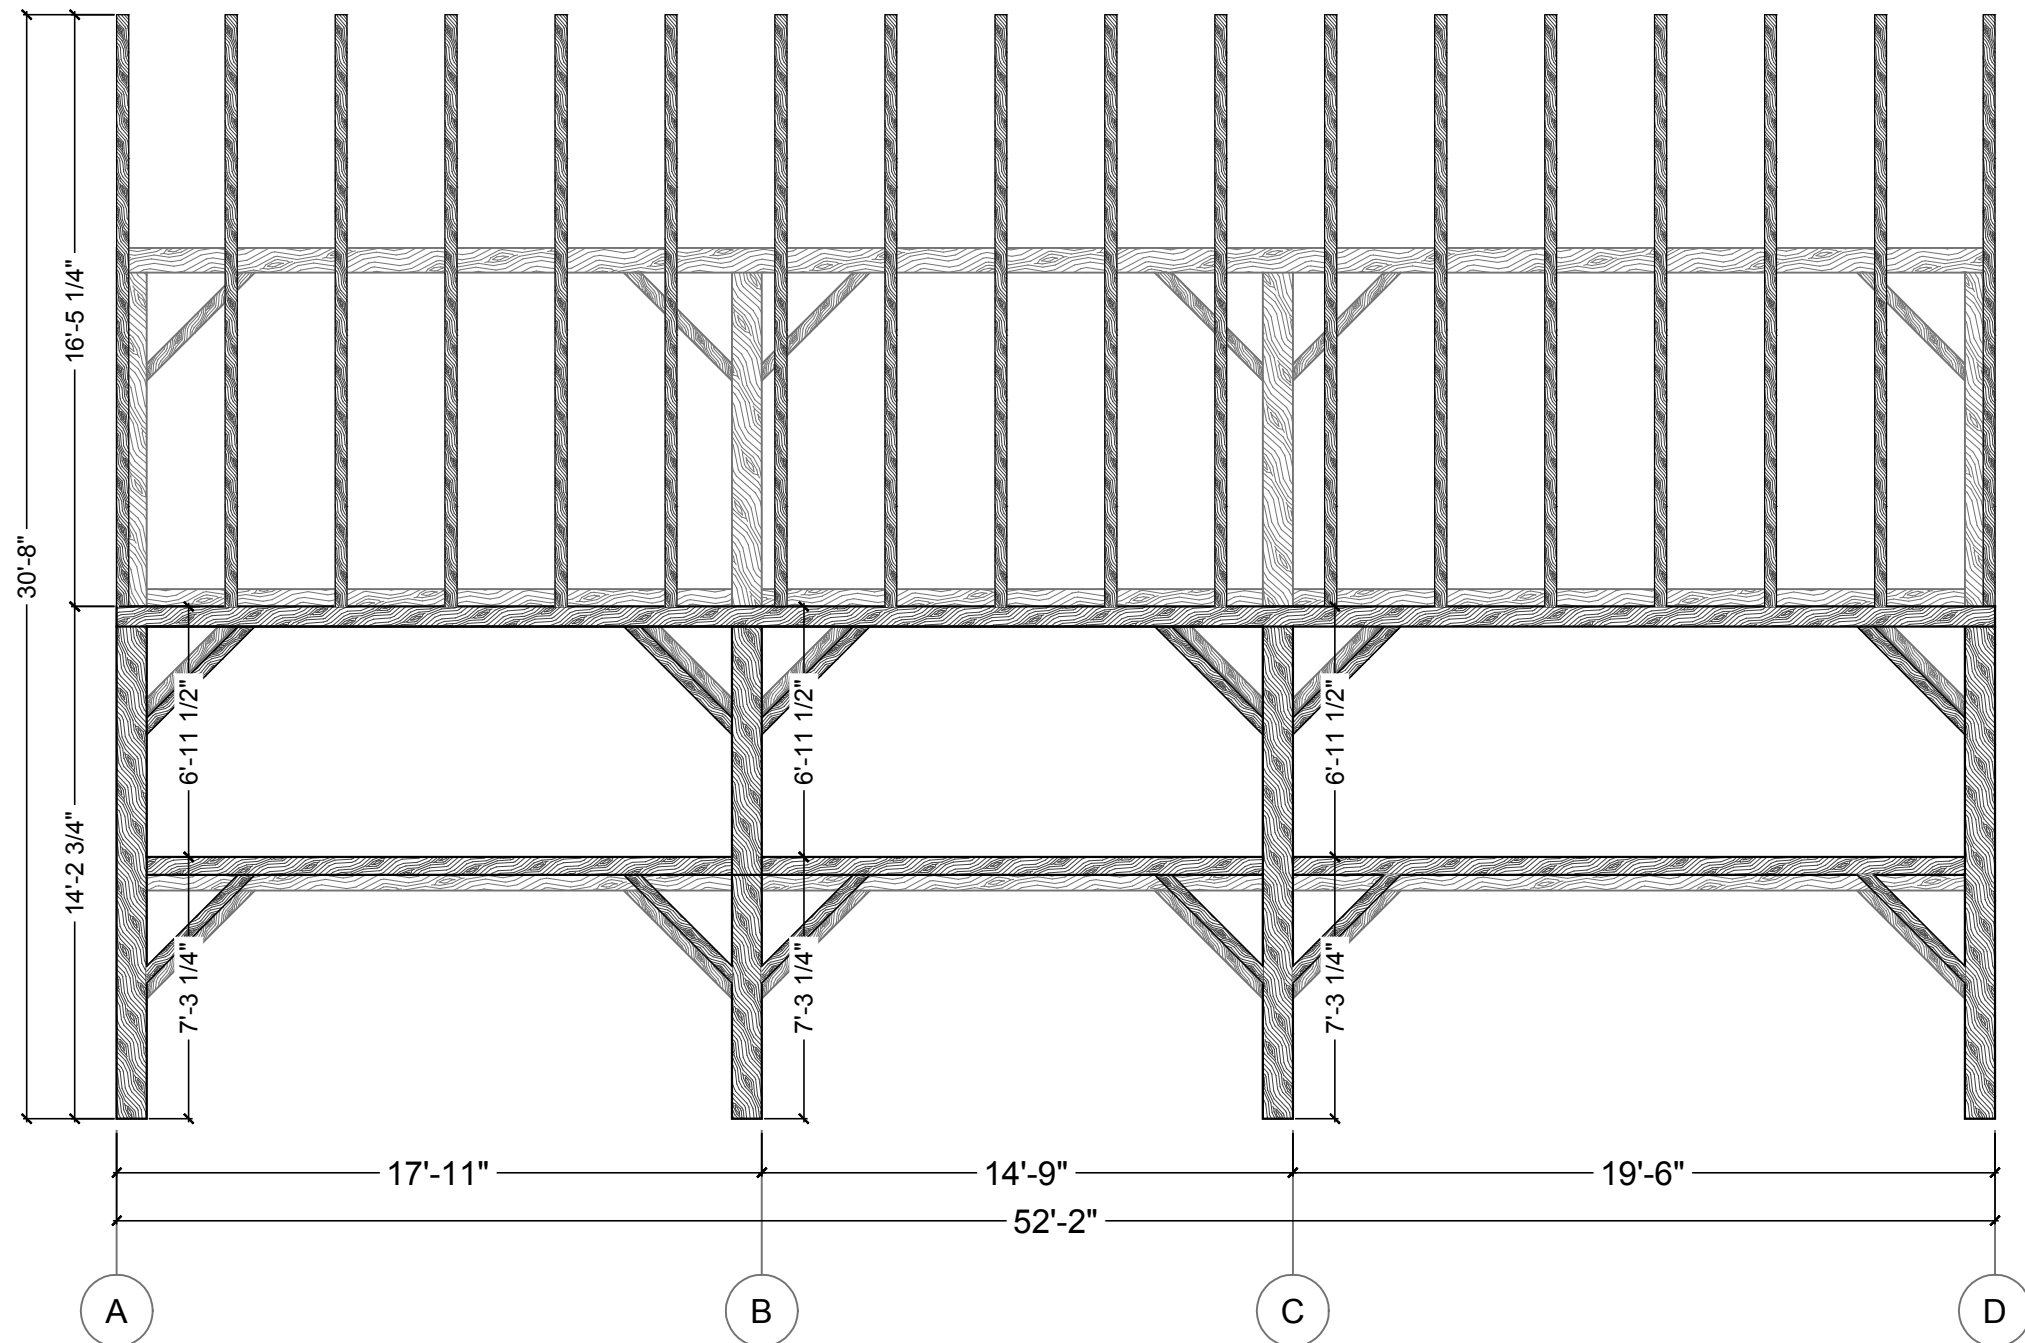


SIDEWALL AT GRID LINE 04 ELEVATION

SCALE: 3/16" = 1'

| REV. | REVISION DESCRIPTION | DATE |
|------|----------------------|------|
| | | |
| | | |
| | | |
| | | |

| |
|--------------|
| REVISION |
| 01 |
| DATE: 180315 |

| |
|----------------|
| ELEVATIONS |
| B207 |
| DESIGN BY: JJK |
| DRAWN BY: JJK |

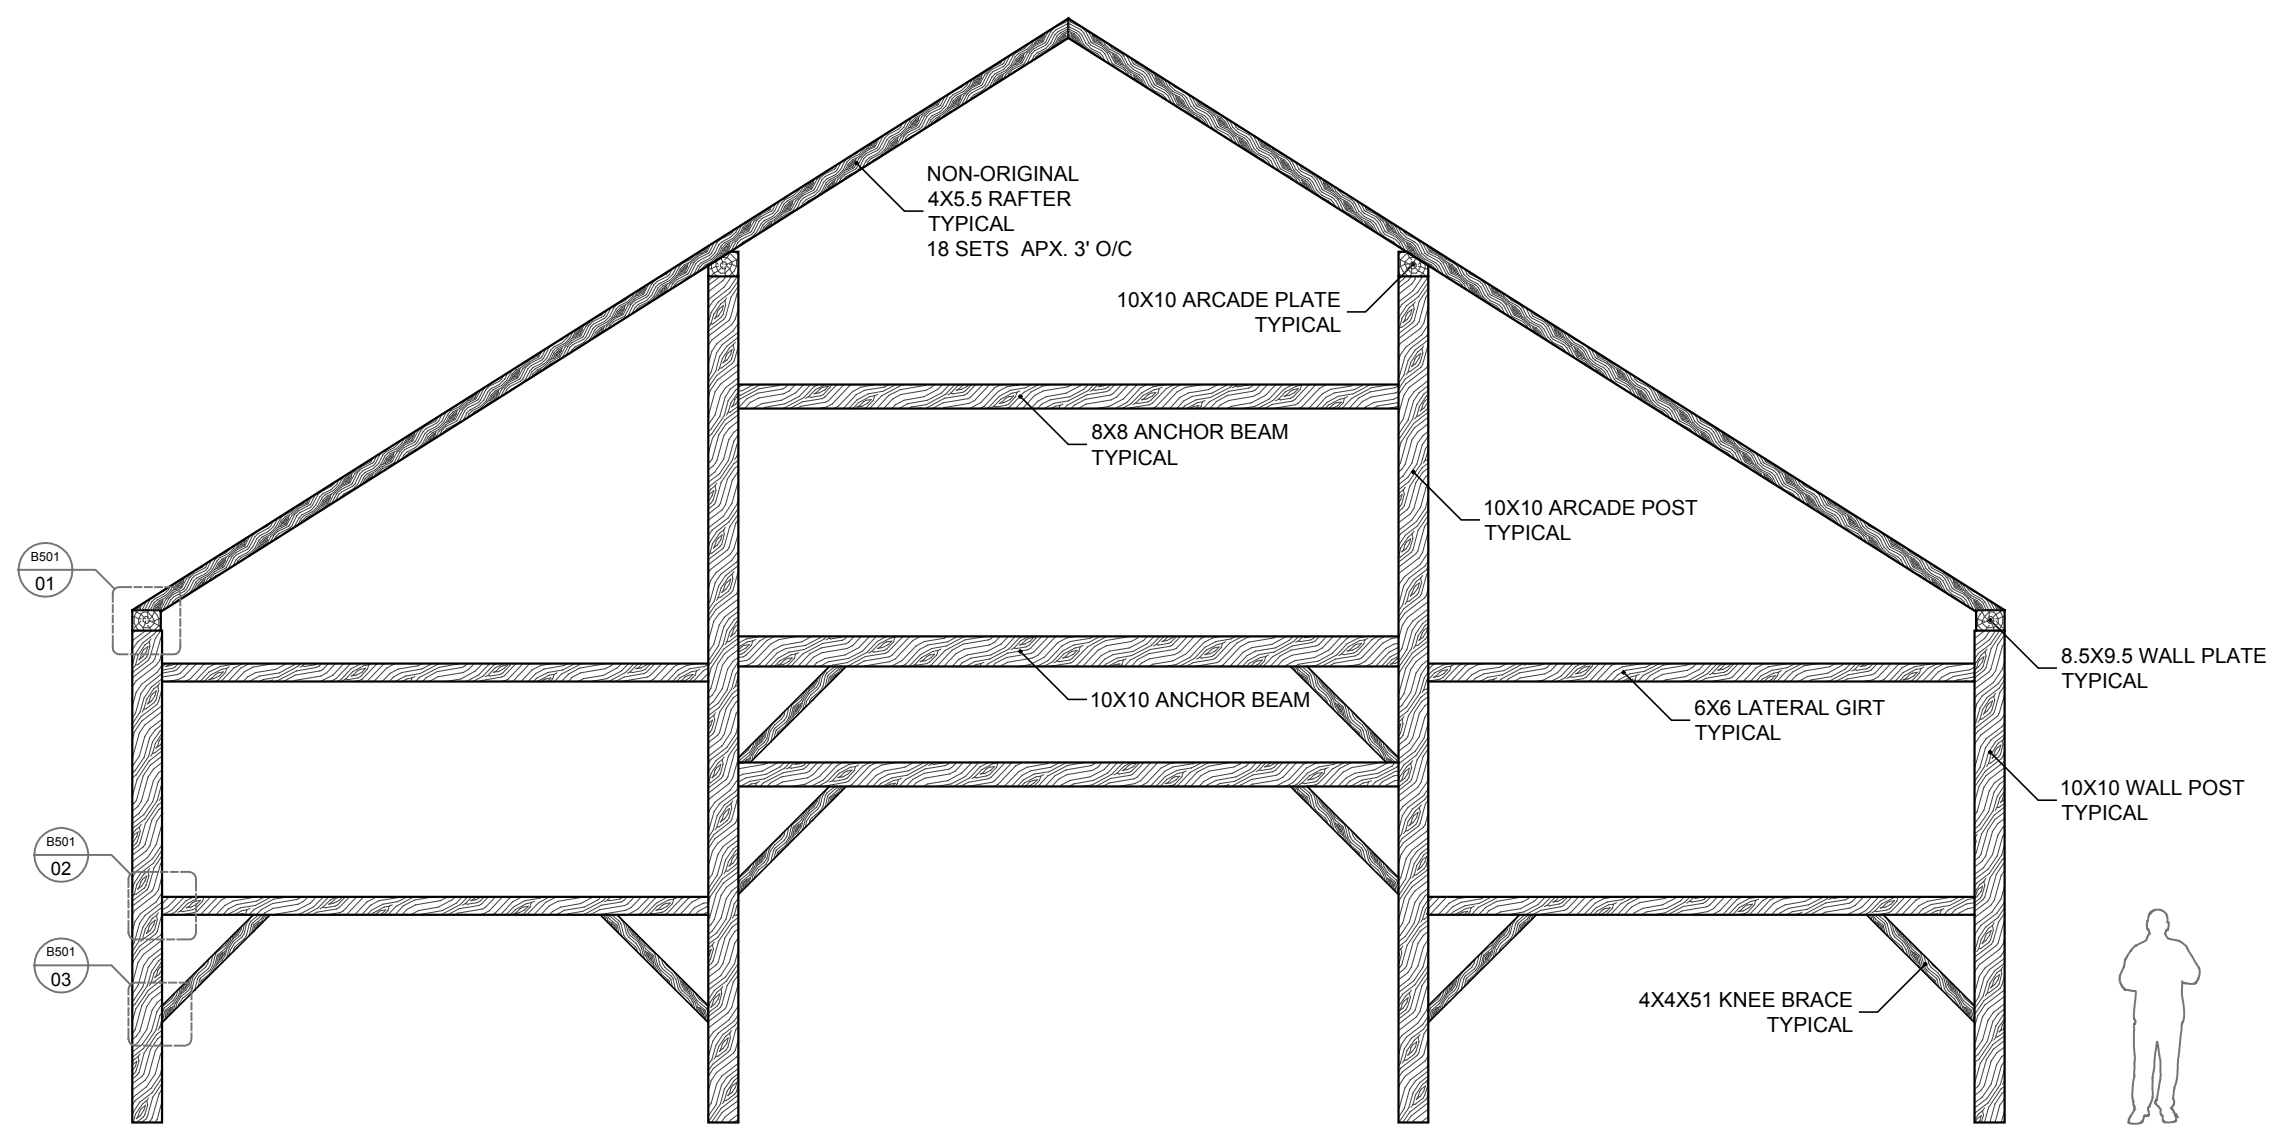

TYPICAL TIMBER DIMENSIONS

SCALE: 3/16" = 1'

| REV. | REVISION DESCRIPTION | DATE |
|------|----------------------|------|
| | | |
| | | |
| | | |
| | | |

| |
|--------------|
| REVISION |
| 01 |
| DATE: 180315 |

| |
|----------------|
| DETAILS |
| B500 |
| DESIGN BY: JJK |
| DRAWN BY: JJK |

| REV. | REVISION DESCRIPTION | DATE |
|------|----------------------|------|
| | | |
| | | |
| | | |
| | | |



| |
|--------------|
| REVISION |
| 01 |
| DATE: 180315 |

| |
|----------------|
| DETAILS |
| B501 |
| DESIGN BY: JJK |
| DRAWN BY: JJK |



FACING BENT

FACING SIDEWALL





01 WALL POST TO TOP PLATE CONNECTION
 MORTISE AND TENON JOINT
 FASTENED WITH 1 1/2" OAK TRUNNEL
 TYPICAL

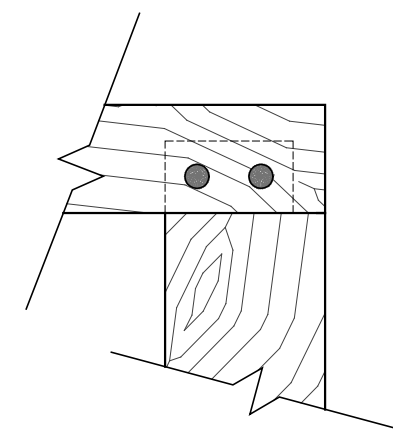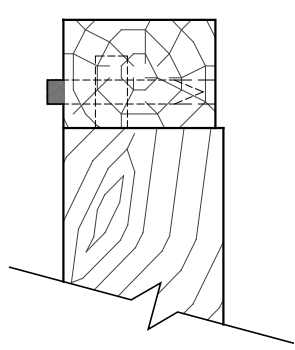

02 LATERAL GIRT TO WALL POST
 MORTISE AND TENON JOINT
 FASTENED WITH 1" OAK TRUNNEL
 TYPICAL
 SEE SCHEMATIC - B600

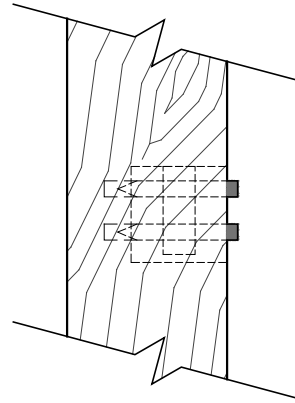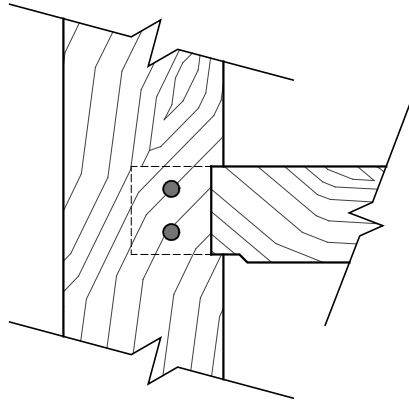


03 KNEE BRACE CONNECTION
 MORTISE AND TENON JOINT
 TYPICAL
 SEE SCHEMATIC - B600

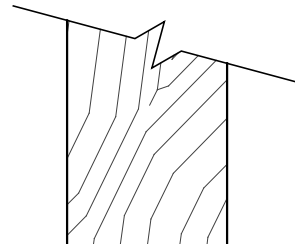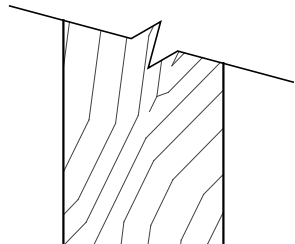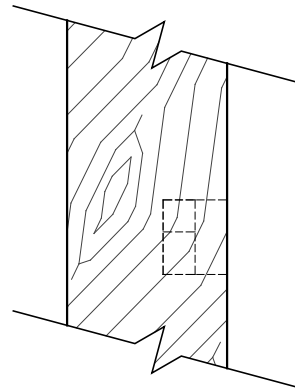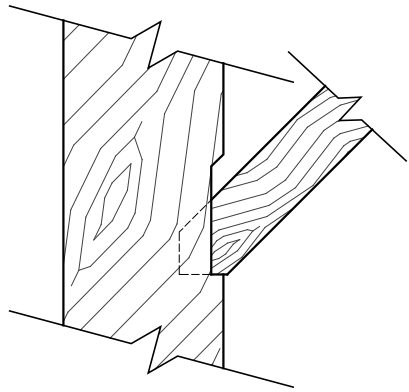

TYPICAL JOINERY DETAILS

SCALE: 1" = 1'

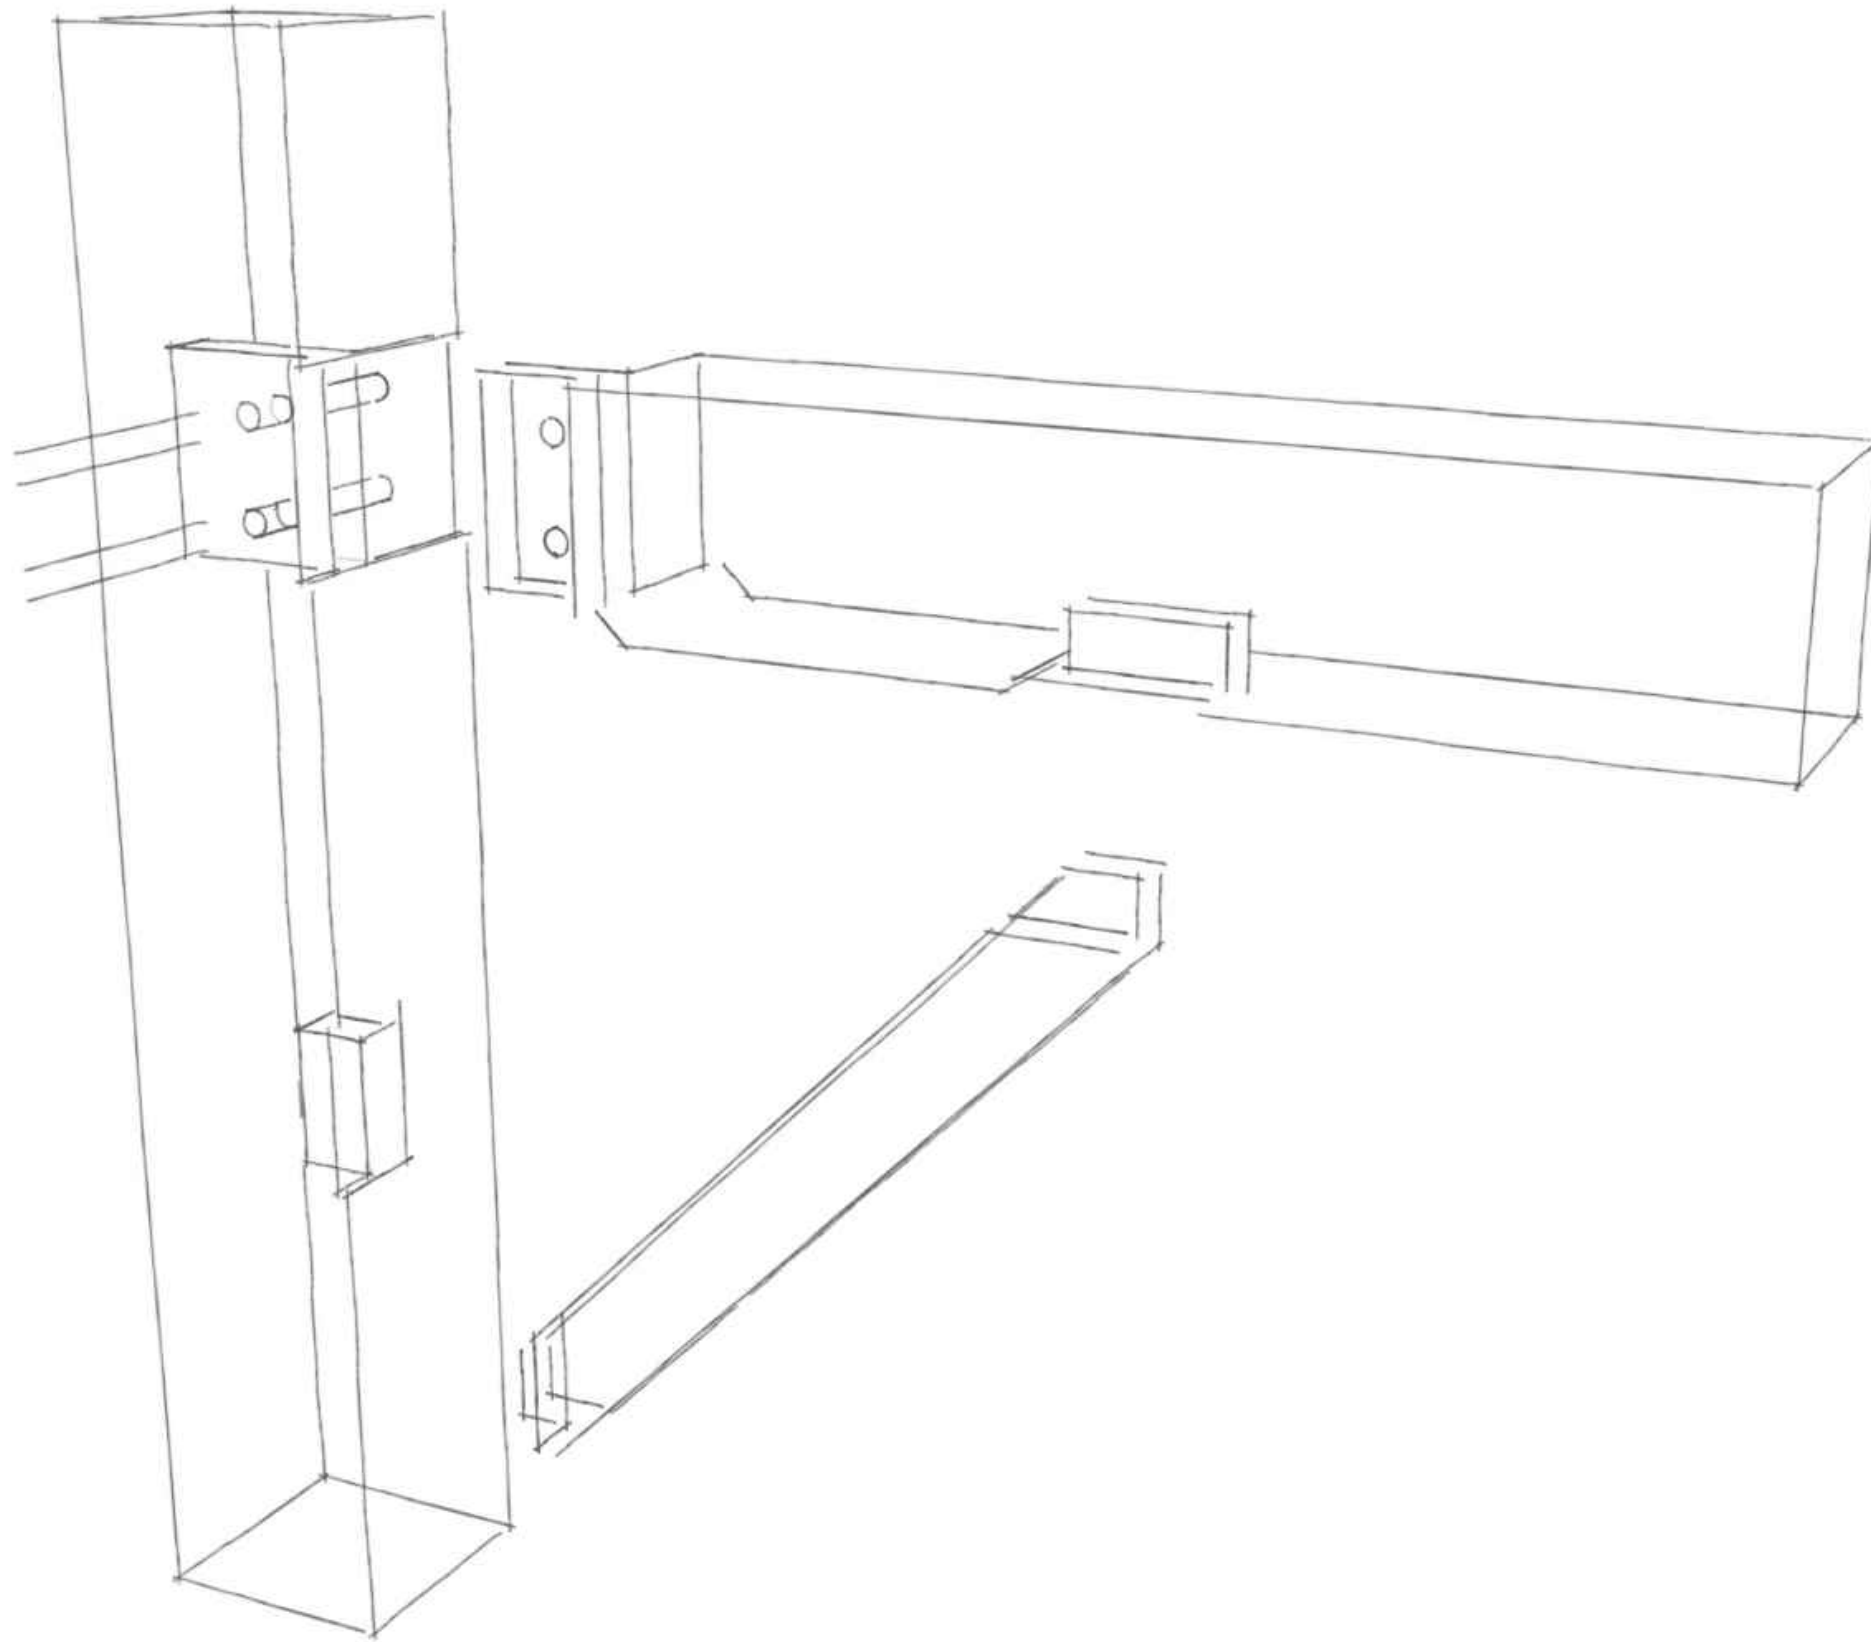

JOINERY SCHEMATIC
NOT TO SCALE

1386 GOSHEN ROAD
 ONTARIO, CANADA

| REV. | REVISION DESCRIPTION | DATE |
|------|----------------------|------|
| - | - | - |
| - | - | - |
| - | - | - |
| - | - | - |

REVISION
01
 DATE: 180315

SCHEDULES & DIAGRAMS
B600
 DESIGN BY: JJK
 DRAWN BY: JJK