


LEVEL 01 FLOOR PLAN


SCALE: 3/16" = 1'

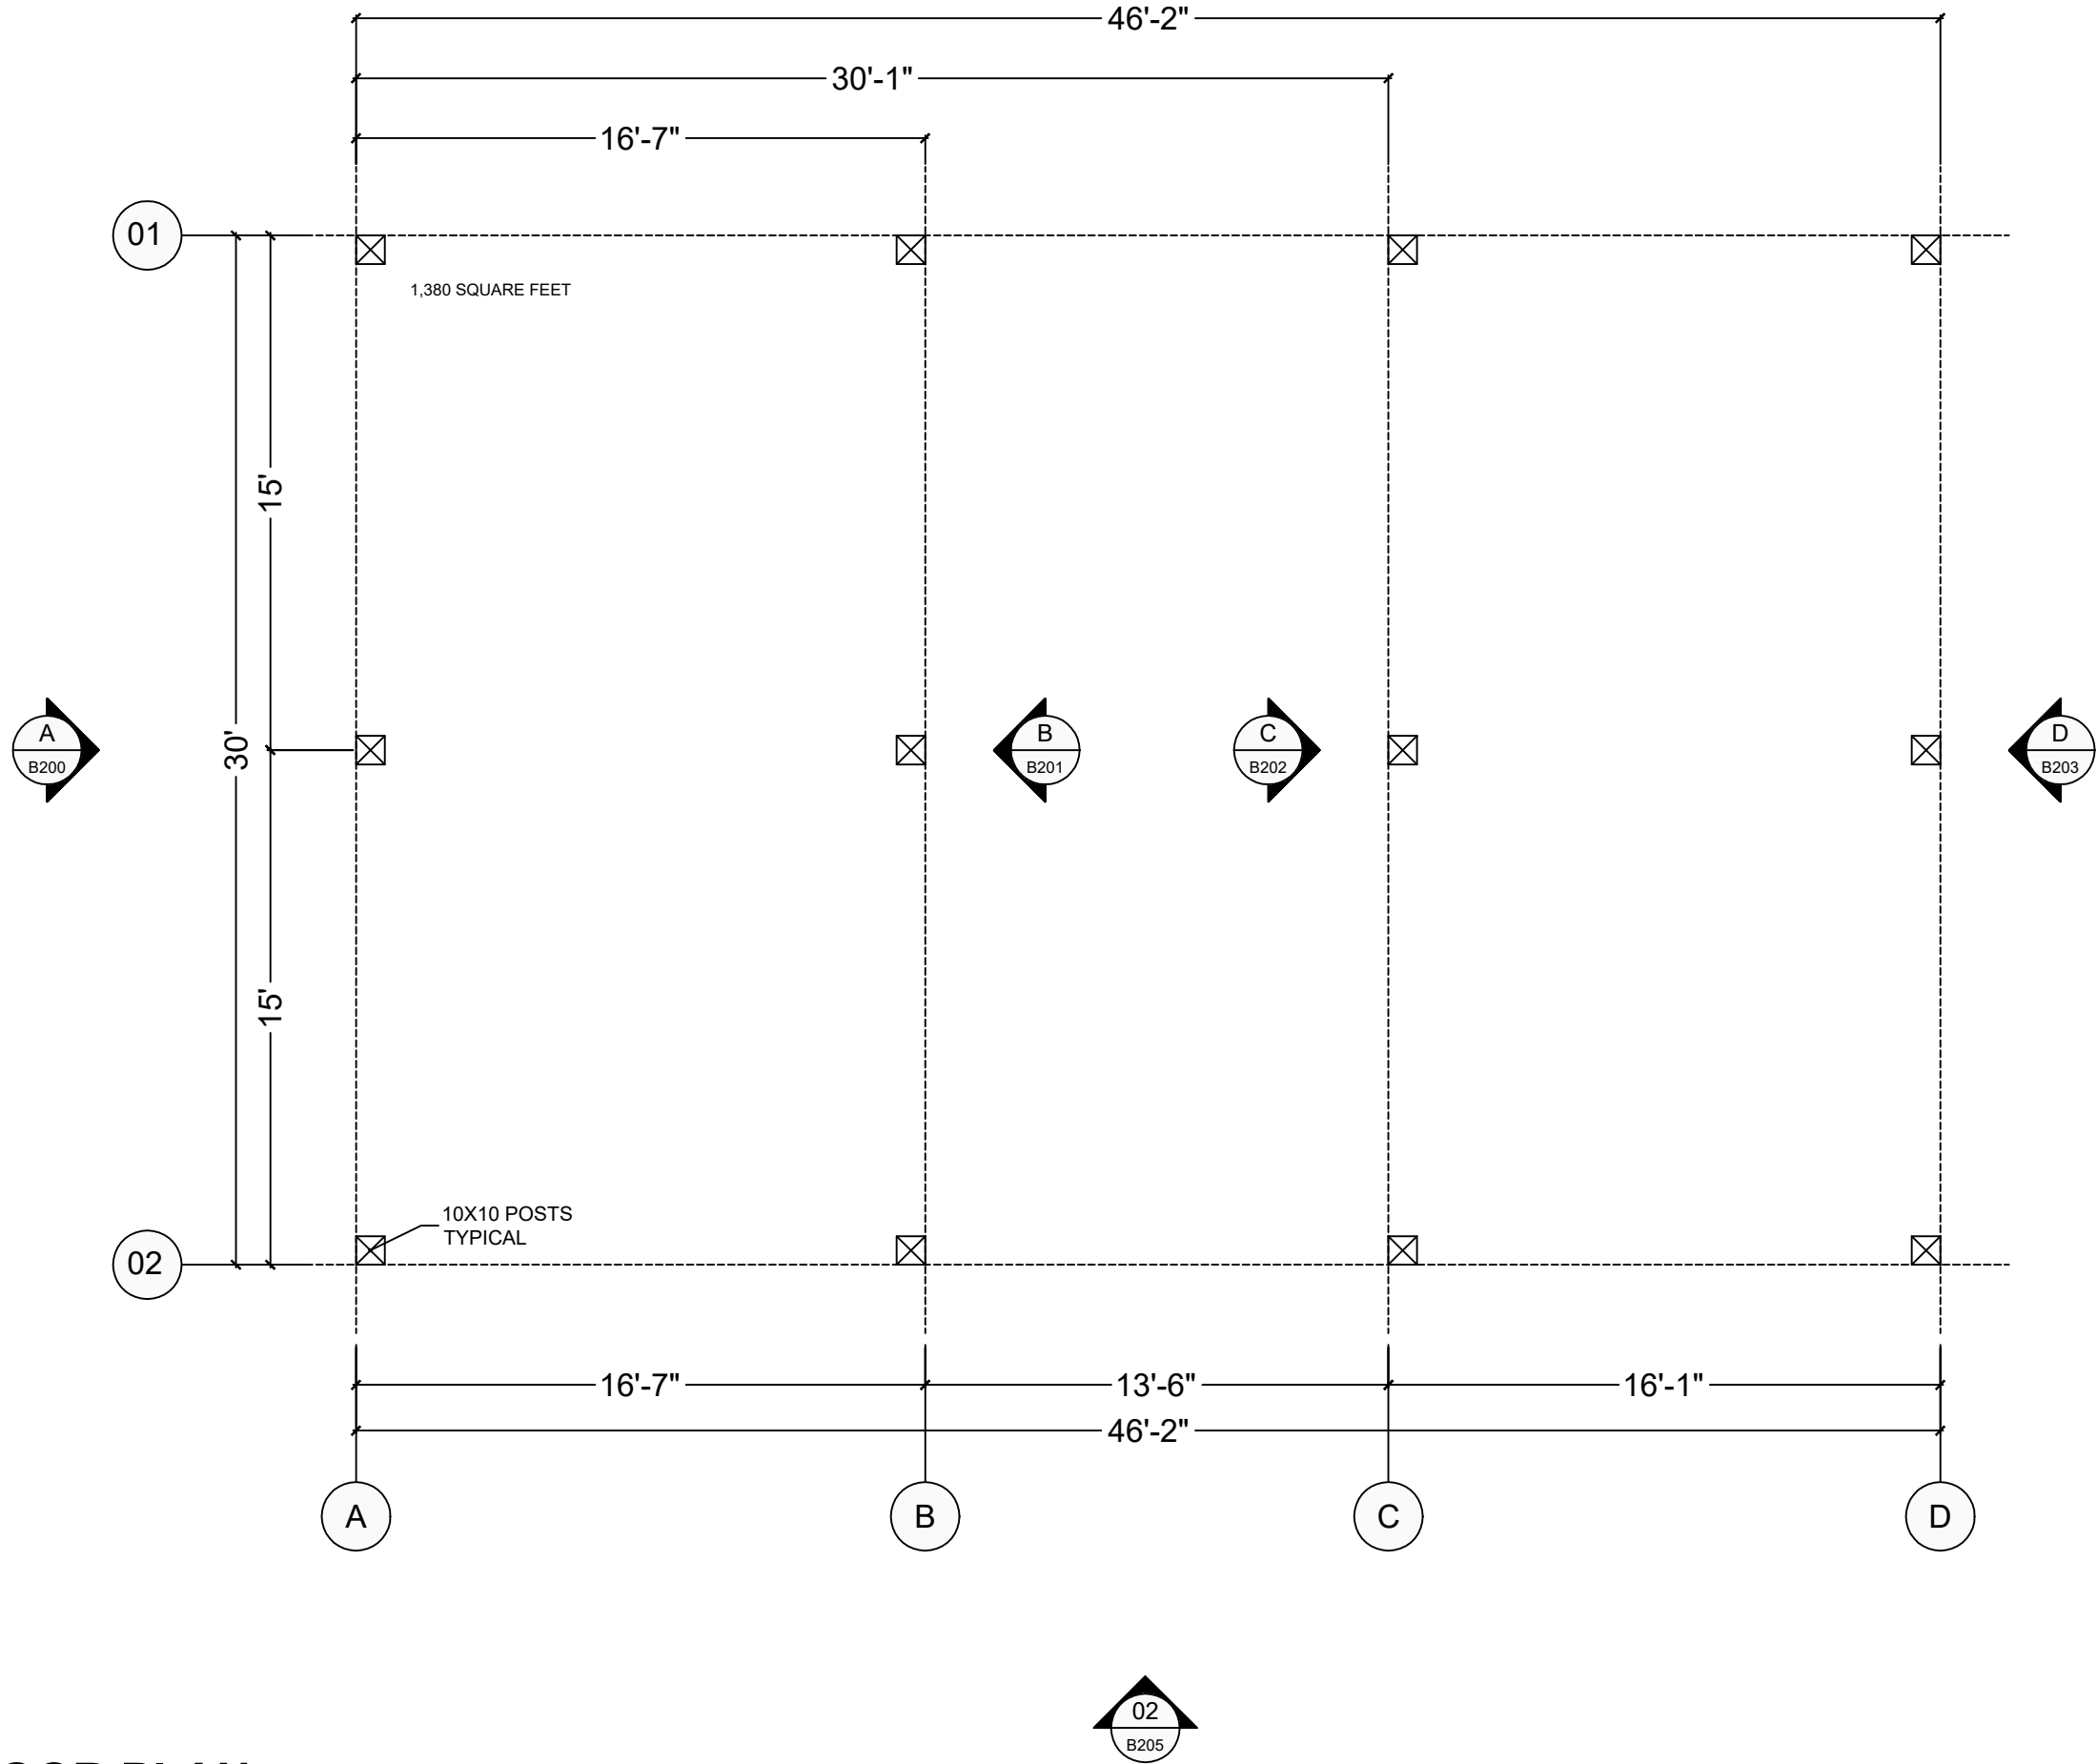

REV	REVISION DESCRIPTION	DATE
-	-	-
-	-	-
-	-	-
-	-	-

REVISION
01
DATE: 191205

PLANS
B100
DESIGN BY: ---
DRAWN BY: KMO

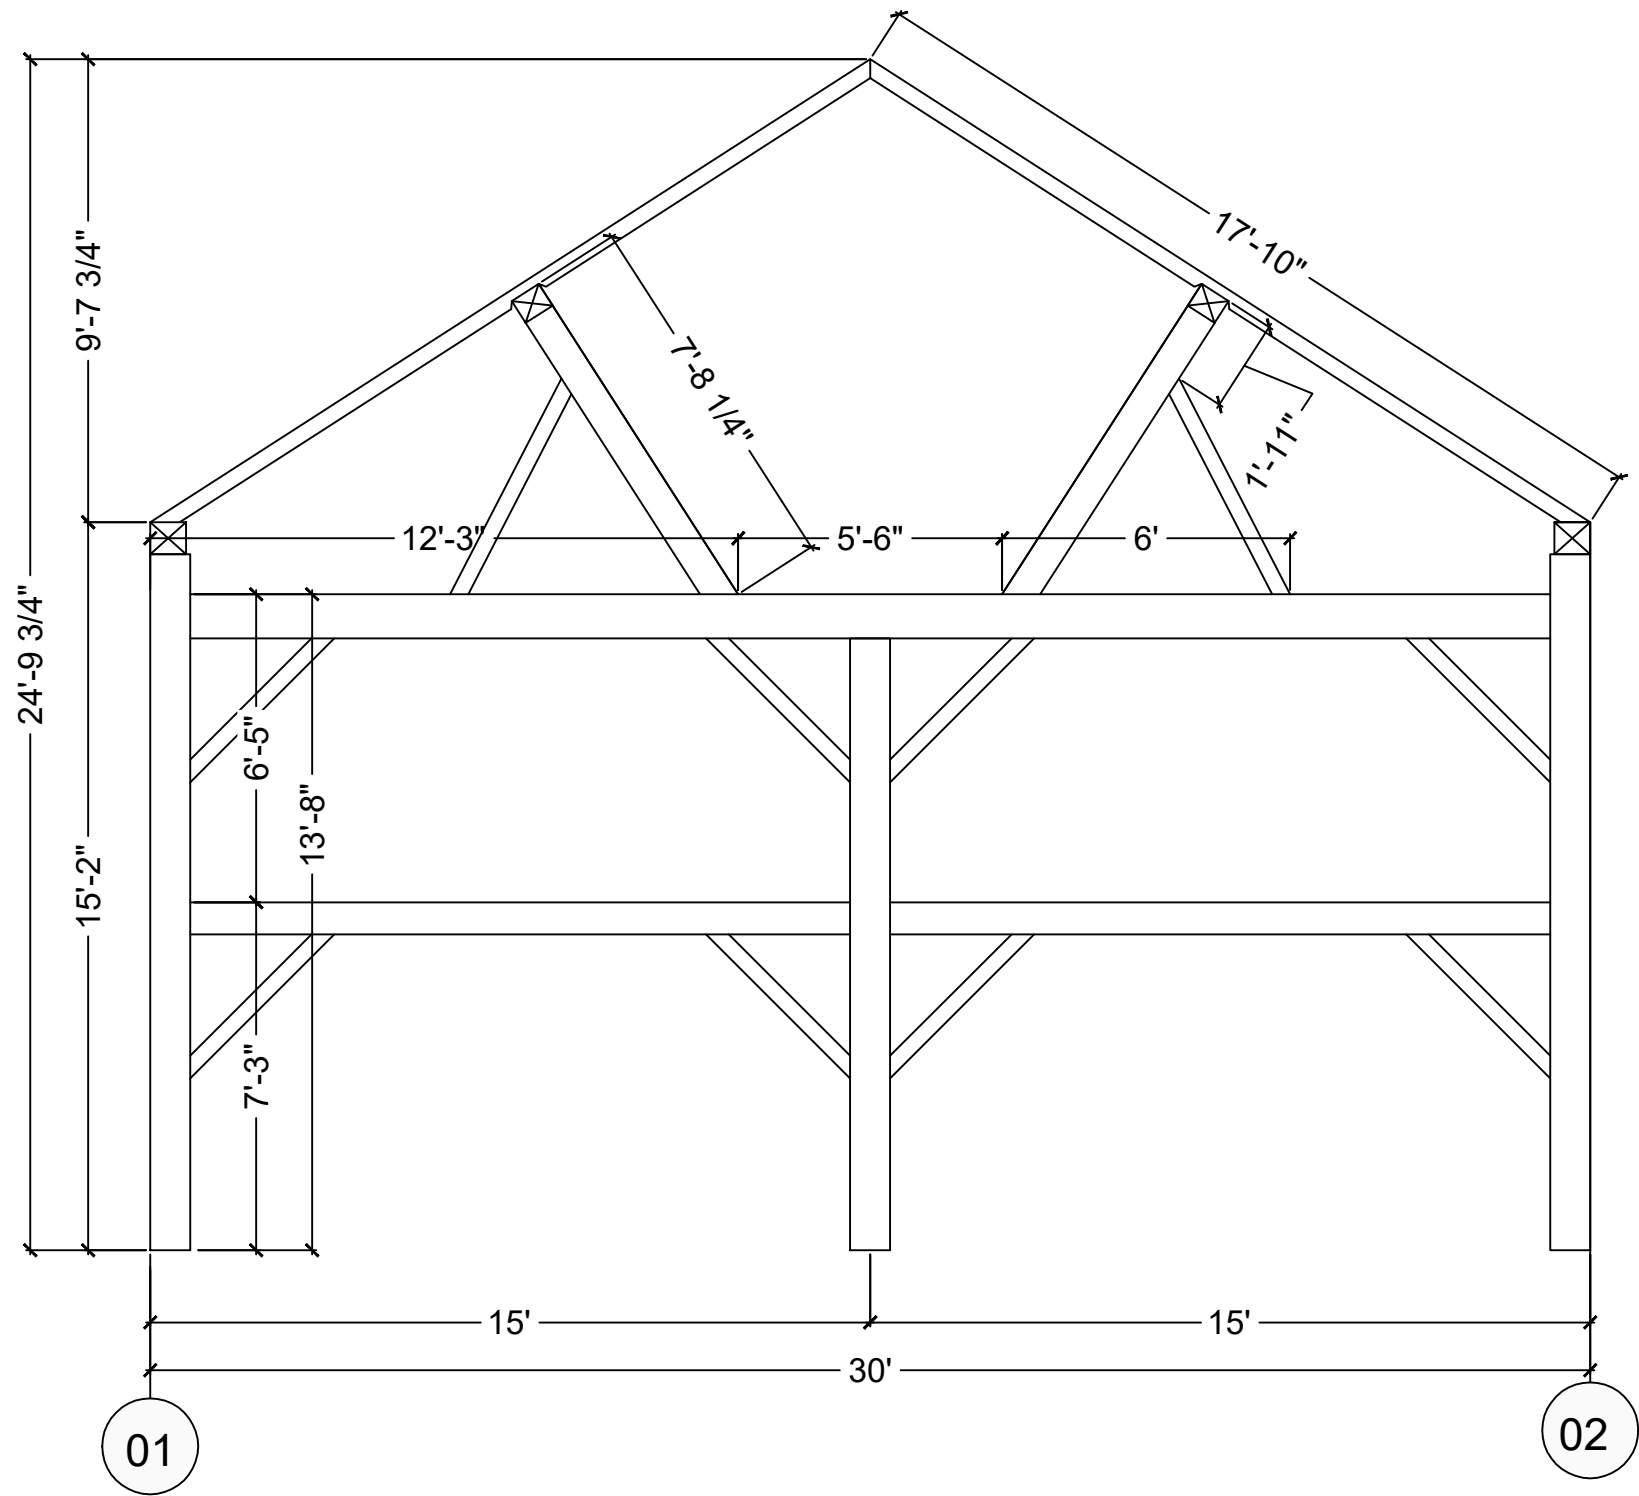


BENT A ELEVATION
SCALE: 1/4" = 1'

REV	REVISION DESCRIPTION	DATE
-	-	-
-	-	-
-	-	-
-	-	-

REVISION
01
DATE: 191205

ELEVATIONS
B200
DESIGN BY: ---
DRAWN BY: KMO

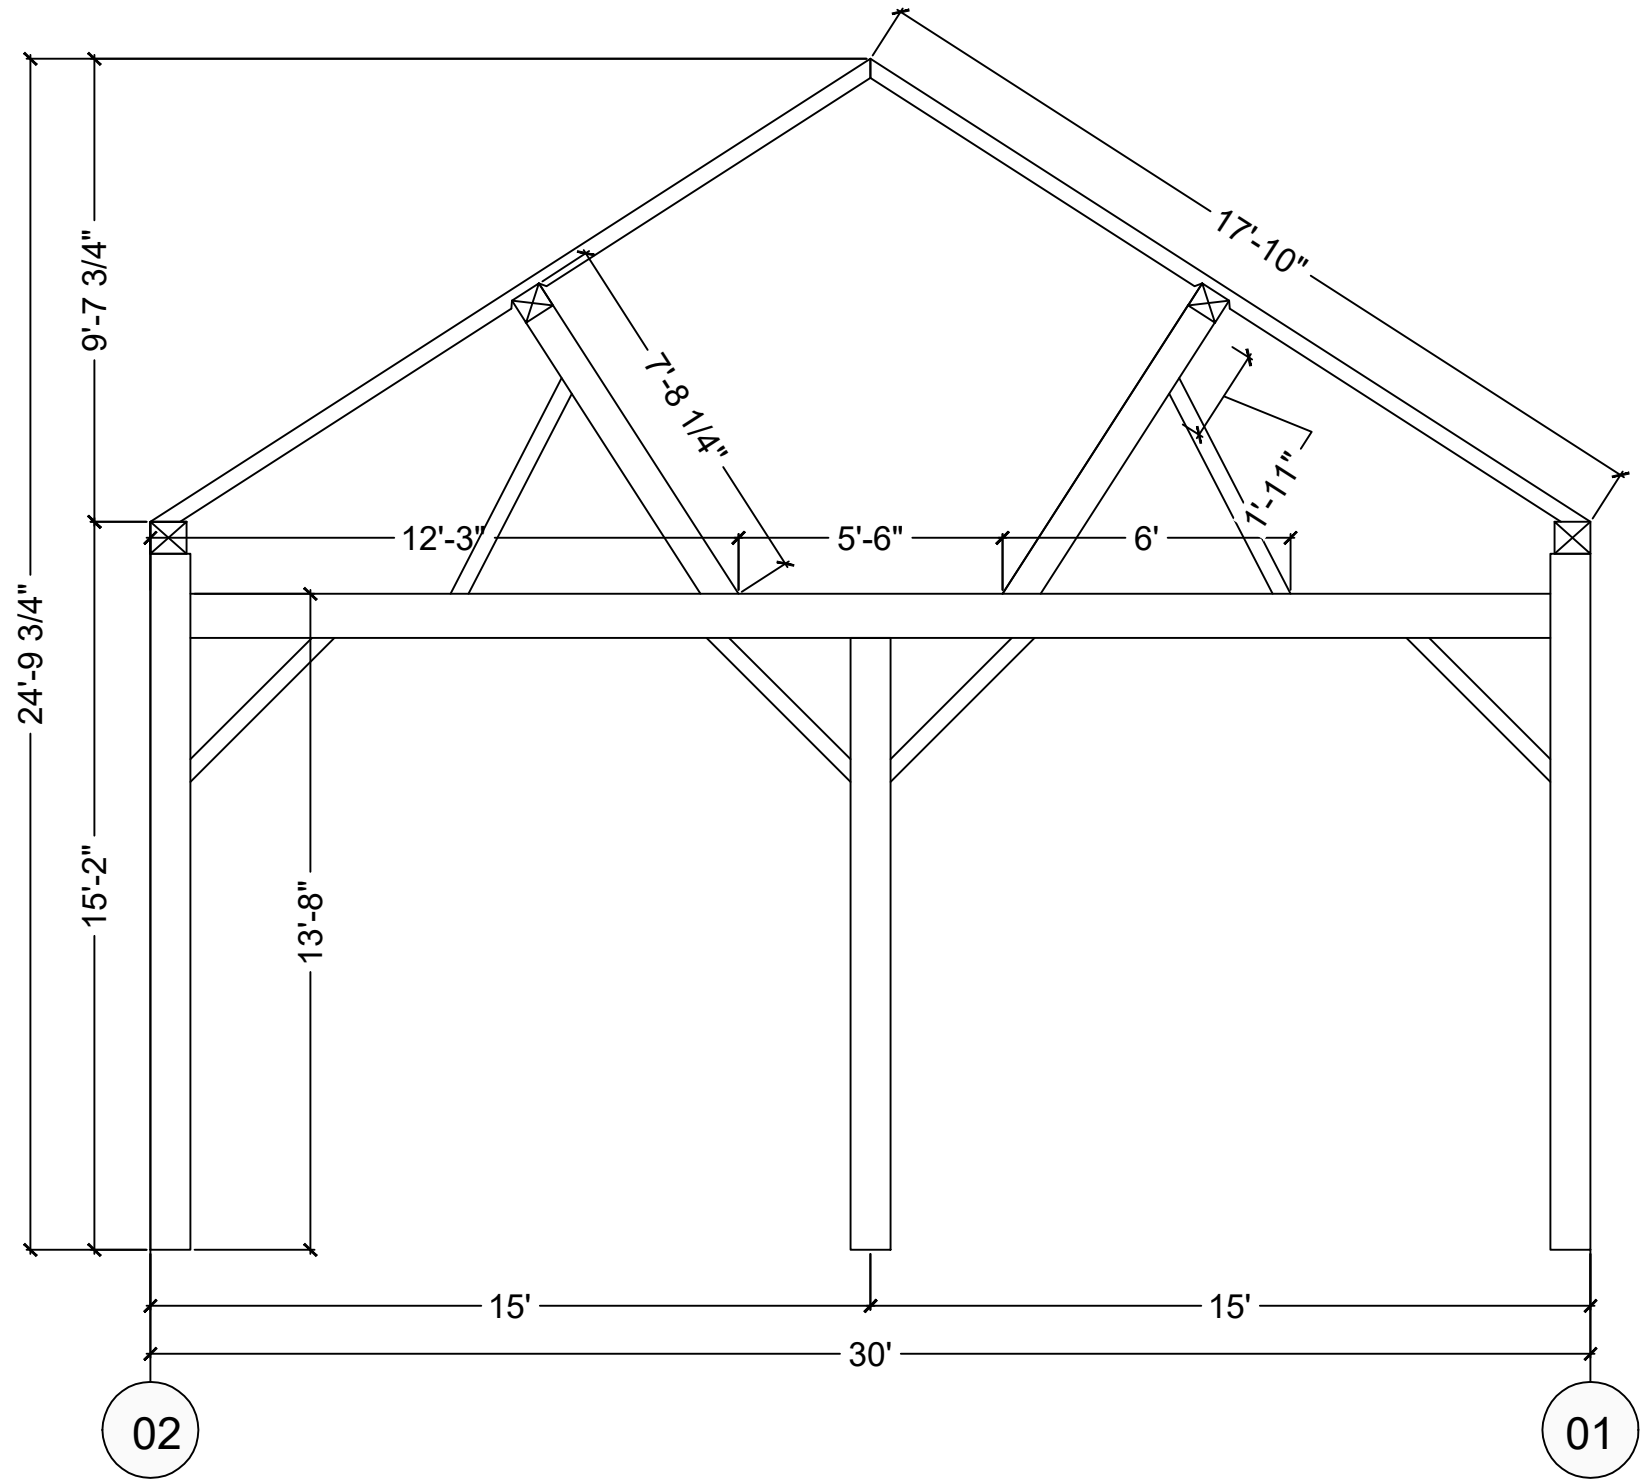


BENT B ELEVATION
SCALE: 1/4" = 1'

REV.	REVISION DESCRIPTION	DATE
-		-
-		-
-		-
-		-

ELEVATIONS
01
DATE: 191205

SHEET TITLE
B201
DESIGN BY: ---
DRAWN BY: KMO

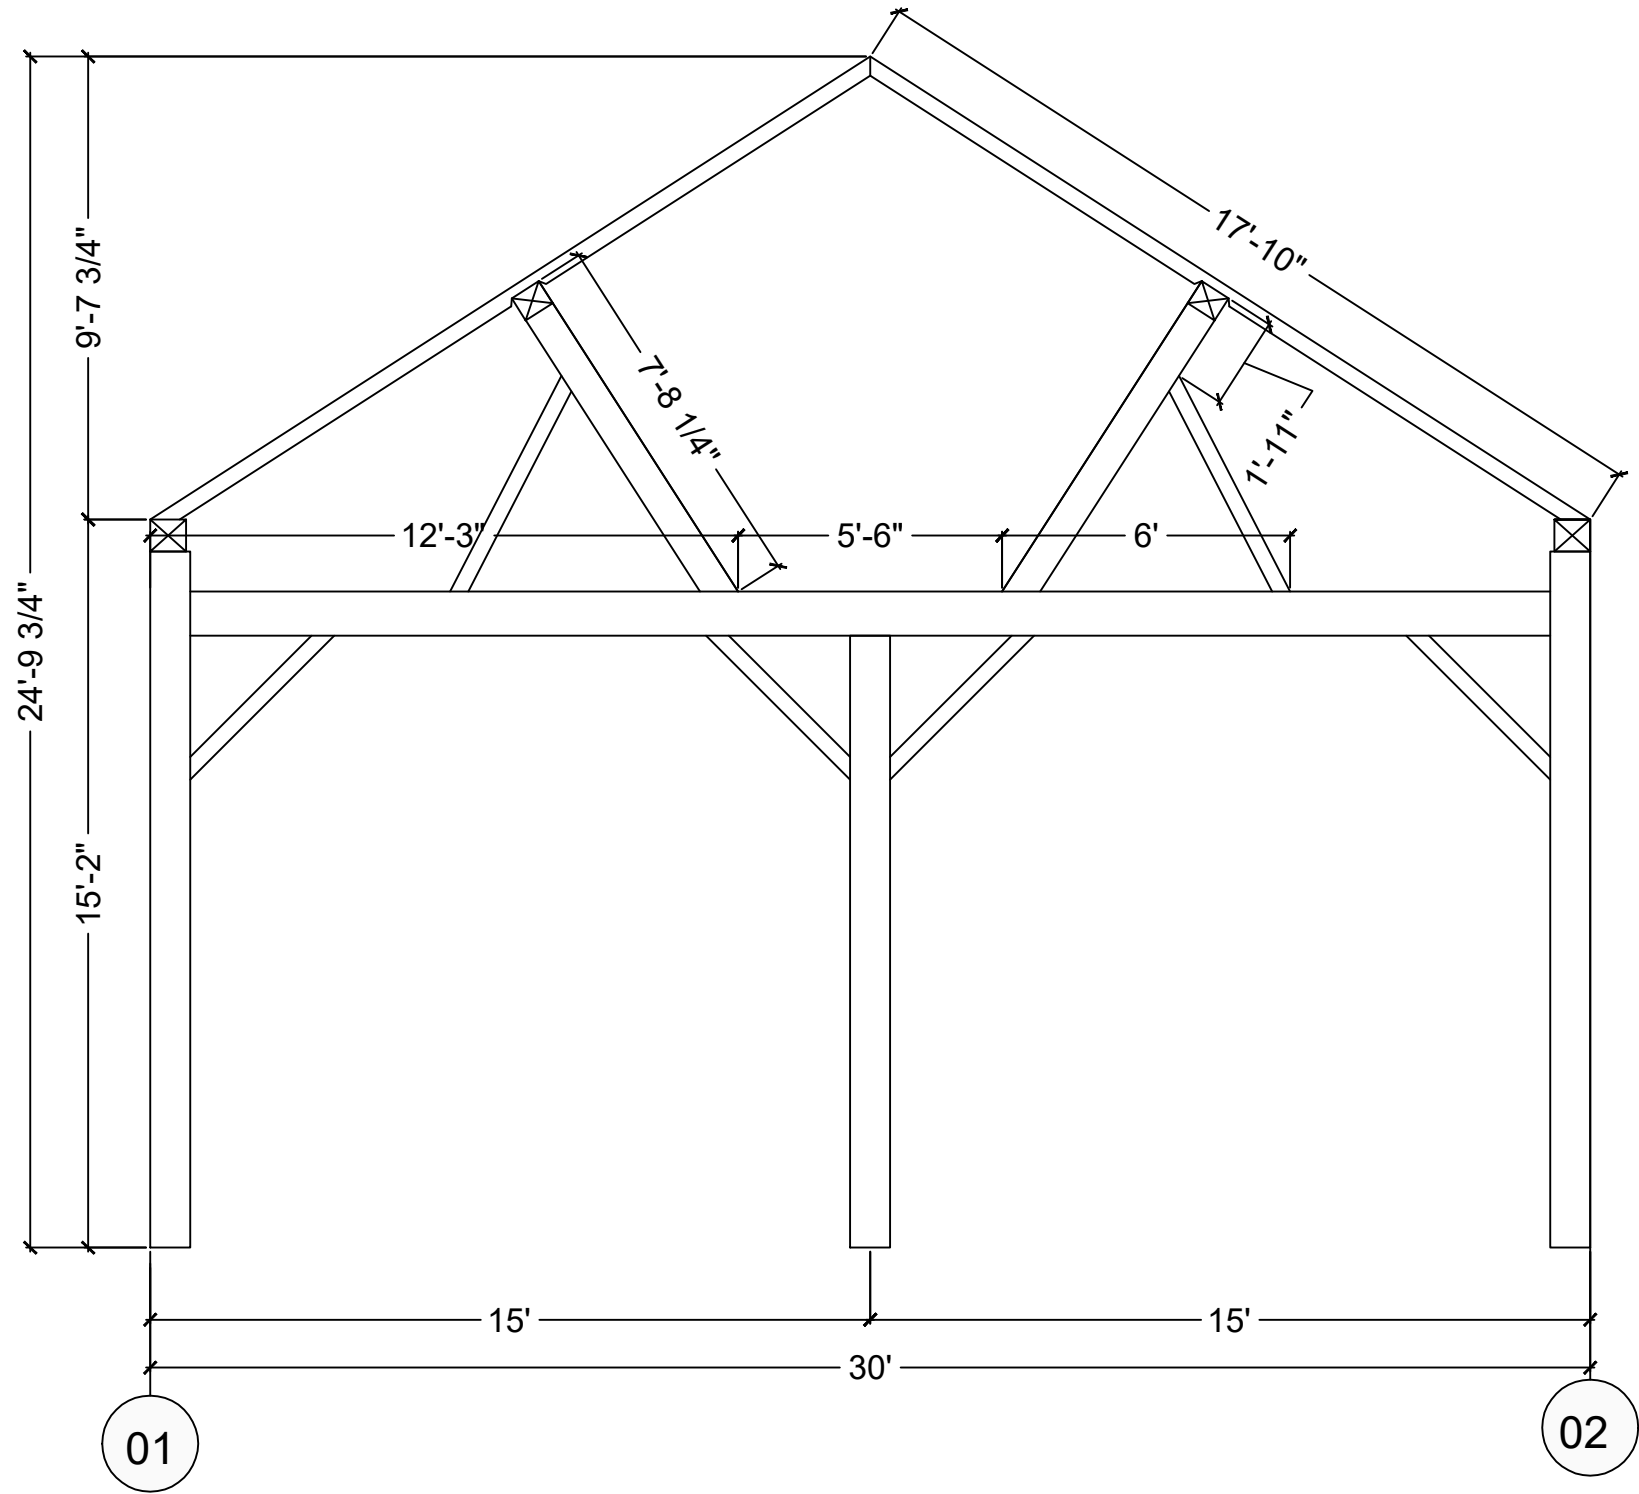


BENT C ELEVATION
SCALE: 1/4" = 1'

REV	REVISION DESCRIPTION	DATE
-	-	-
-	-	-
-	-	-
-	-	-

REVISION
01
DATE: 191205

ELEVATIONS
B202
DESIGN BY: ---
DRAWN BY: KMO

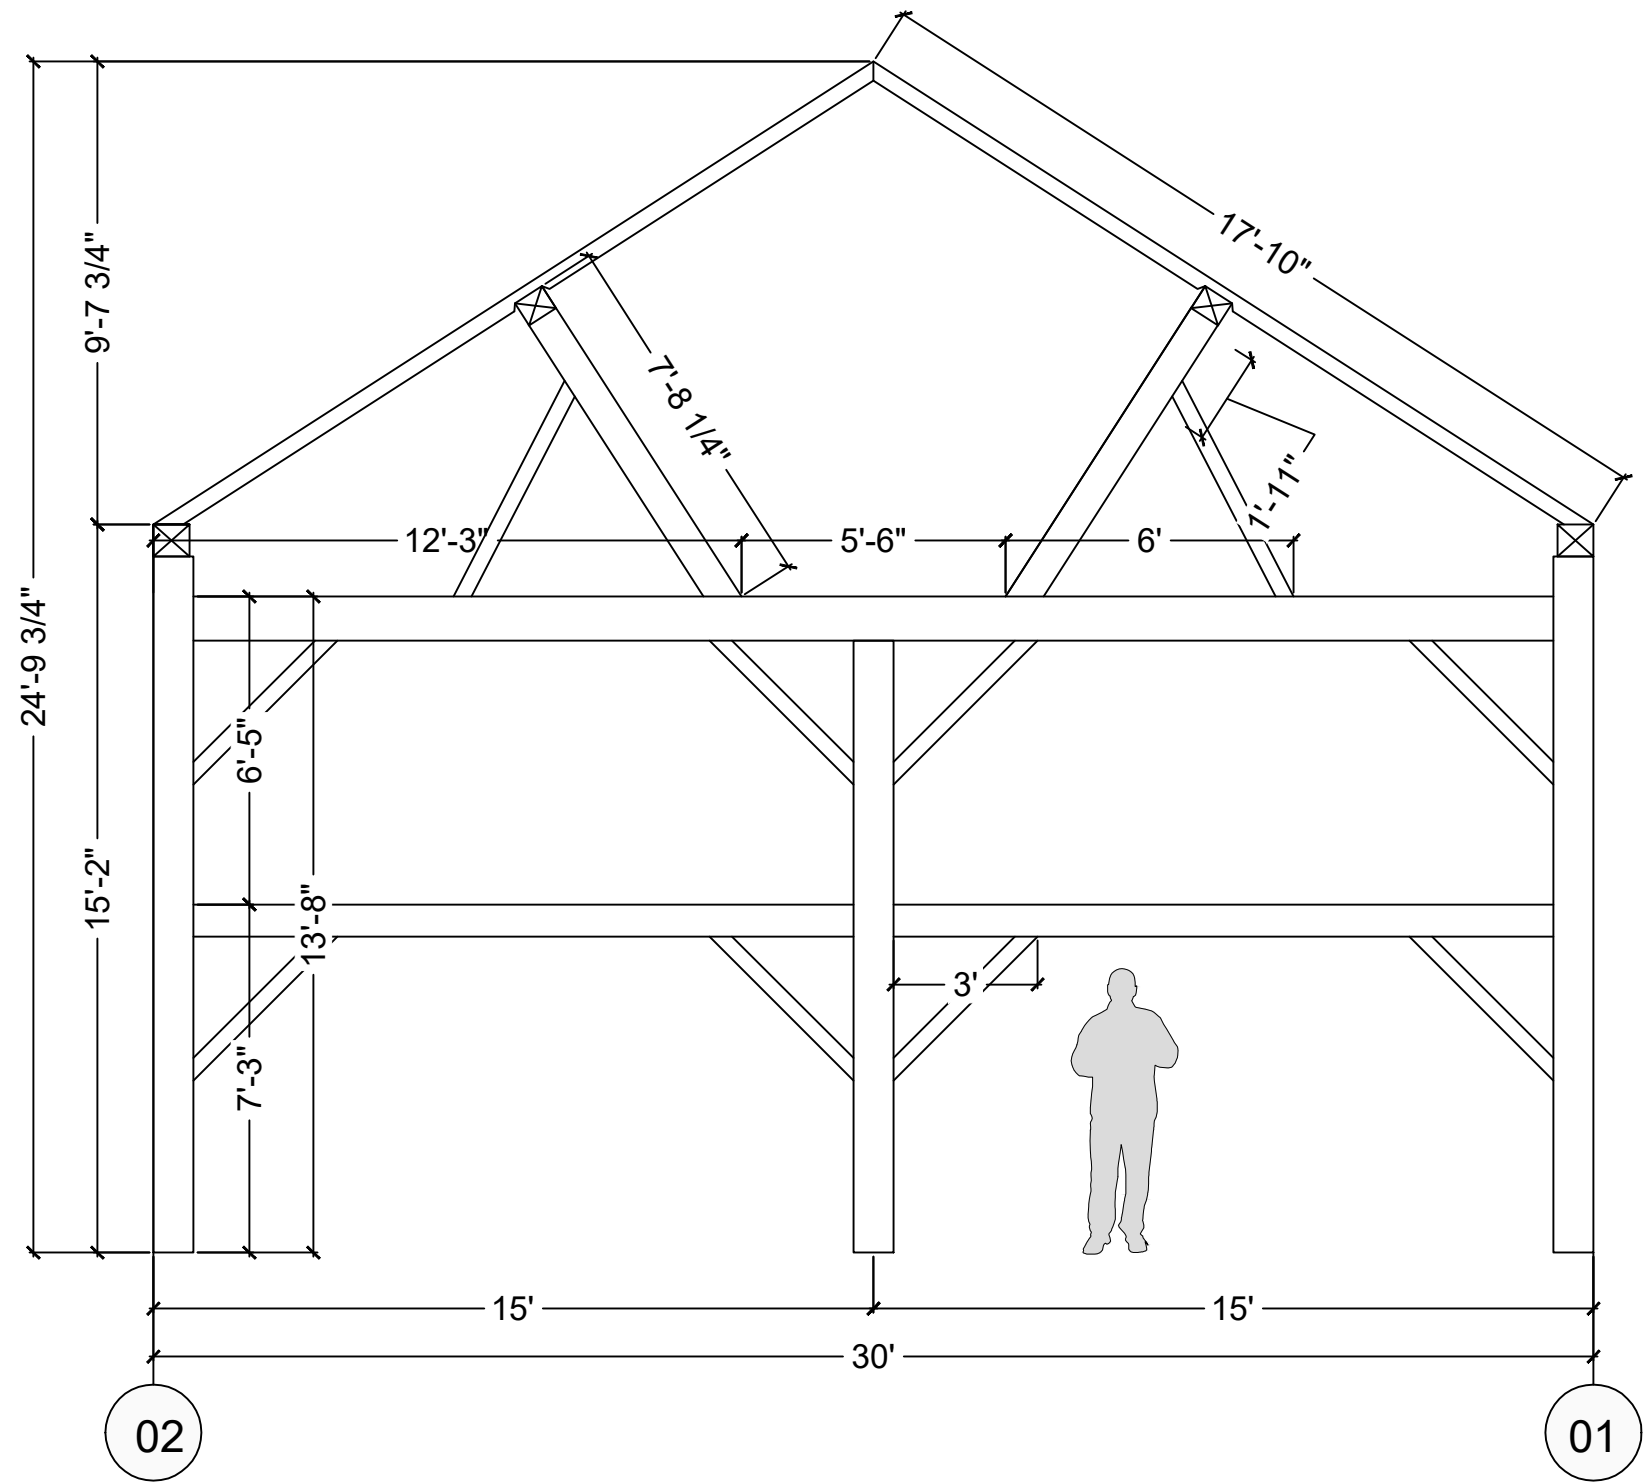

BENT D ELEVATION


SCALE: 1/4" = 1'

1409 KINCARDINE
ONTARIO

REV	REVISION DESCRIPTION	DATE
-	-	-
-	-	-
-	-	-
-	-	-

REVISION
01
DATE: 191205

ELEVATIONS
B203
DESIGN BY: ---
DRAWN BY: KMO

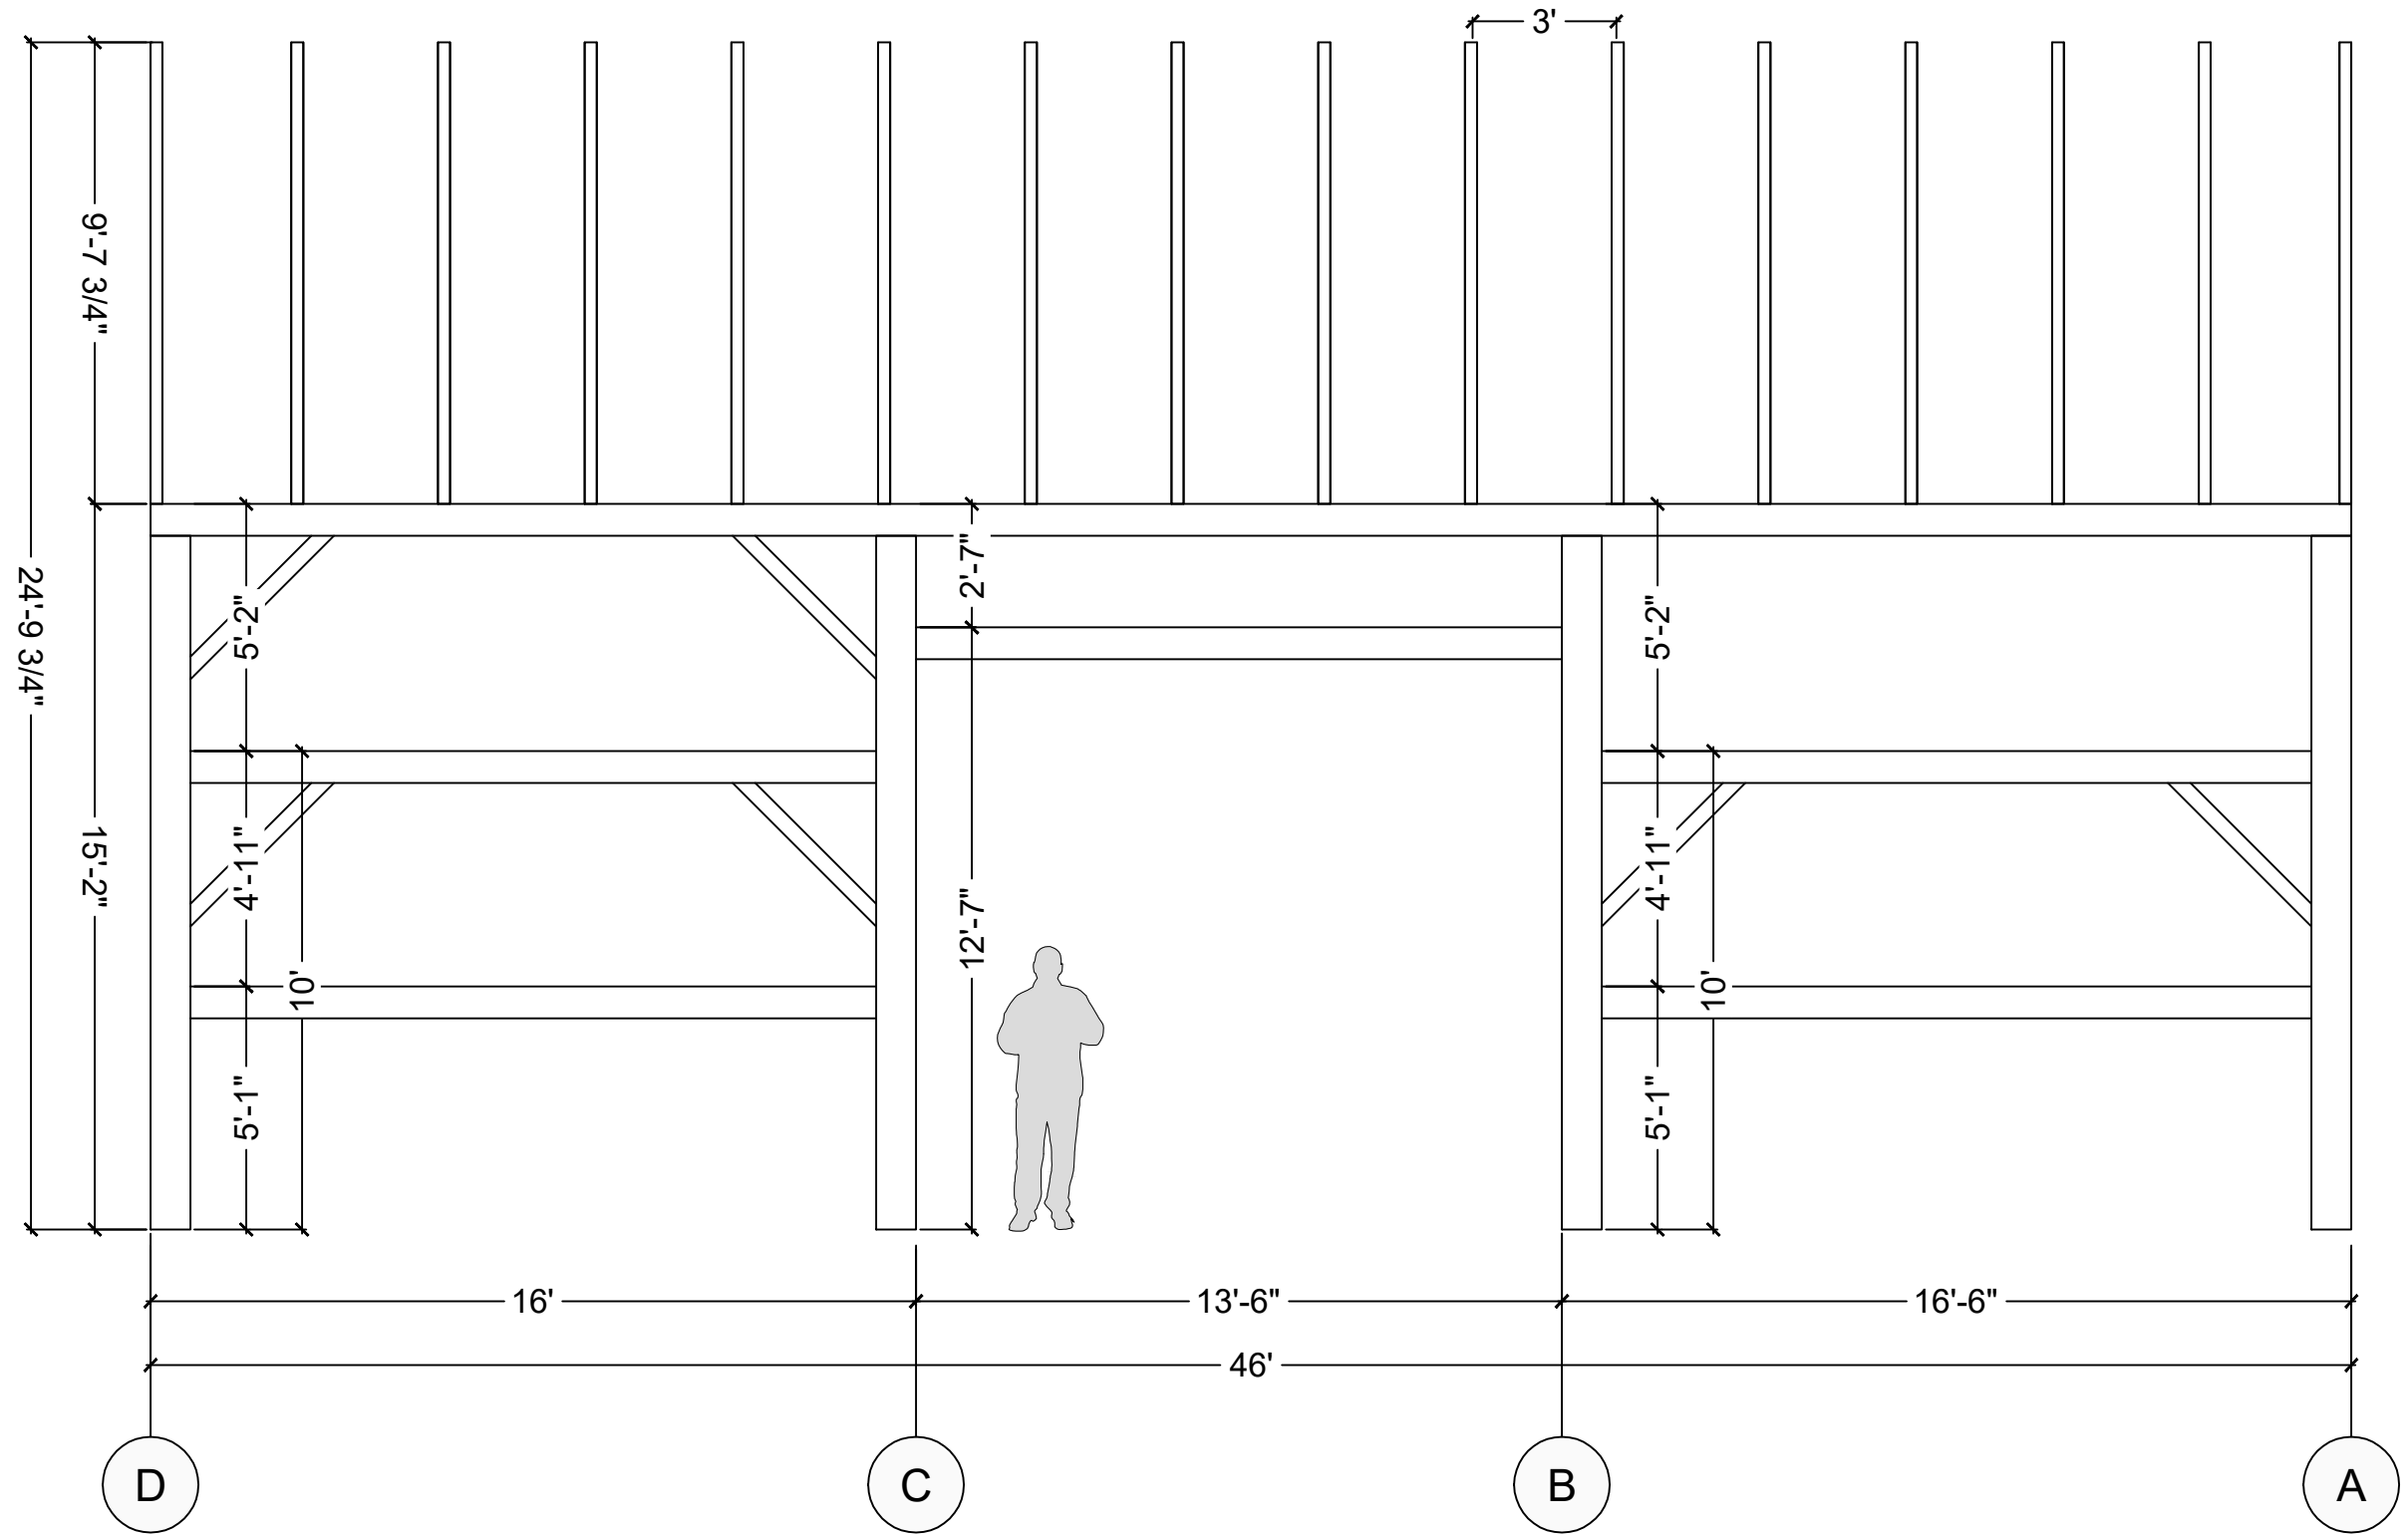

SIDEWALL AT GRIDLINE 01 ELEVATION (MIRRORED FOR GRIDLINE 02)

SCALE: 1/4" = 1'

1409 KINCARDINE
ONTARIO

REV	REVISION DESCRIPTION	DATE
-	-	-
-	-	-
-	-	-
-	-	-

REVISION
01
DATE: 191205

ELEVATIONS
B204
DESIGN BY: ---
DRAWN BY: KMO