


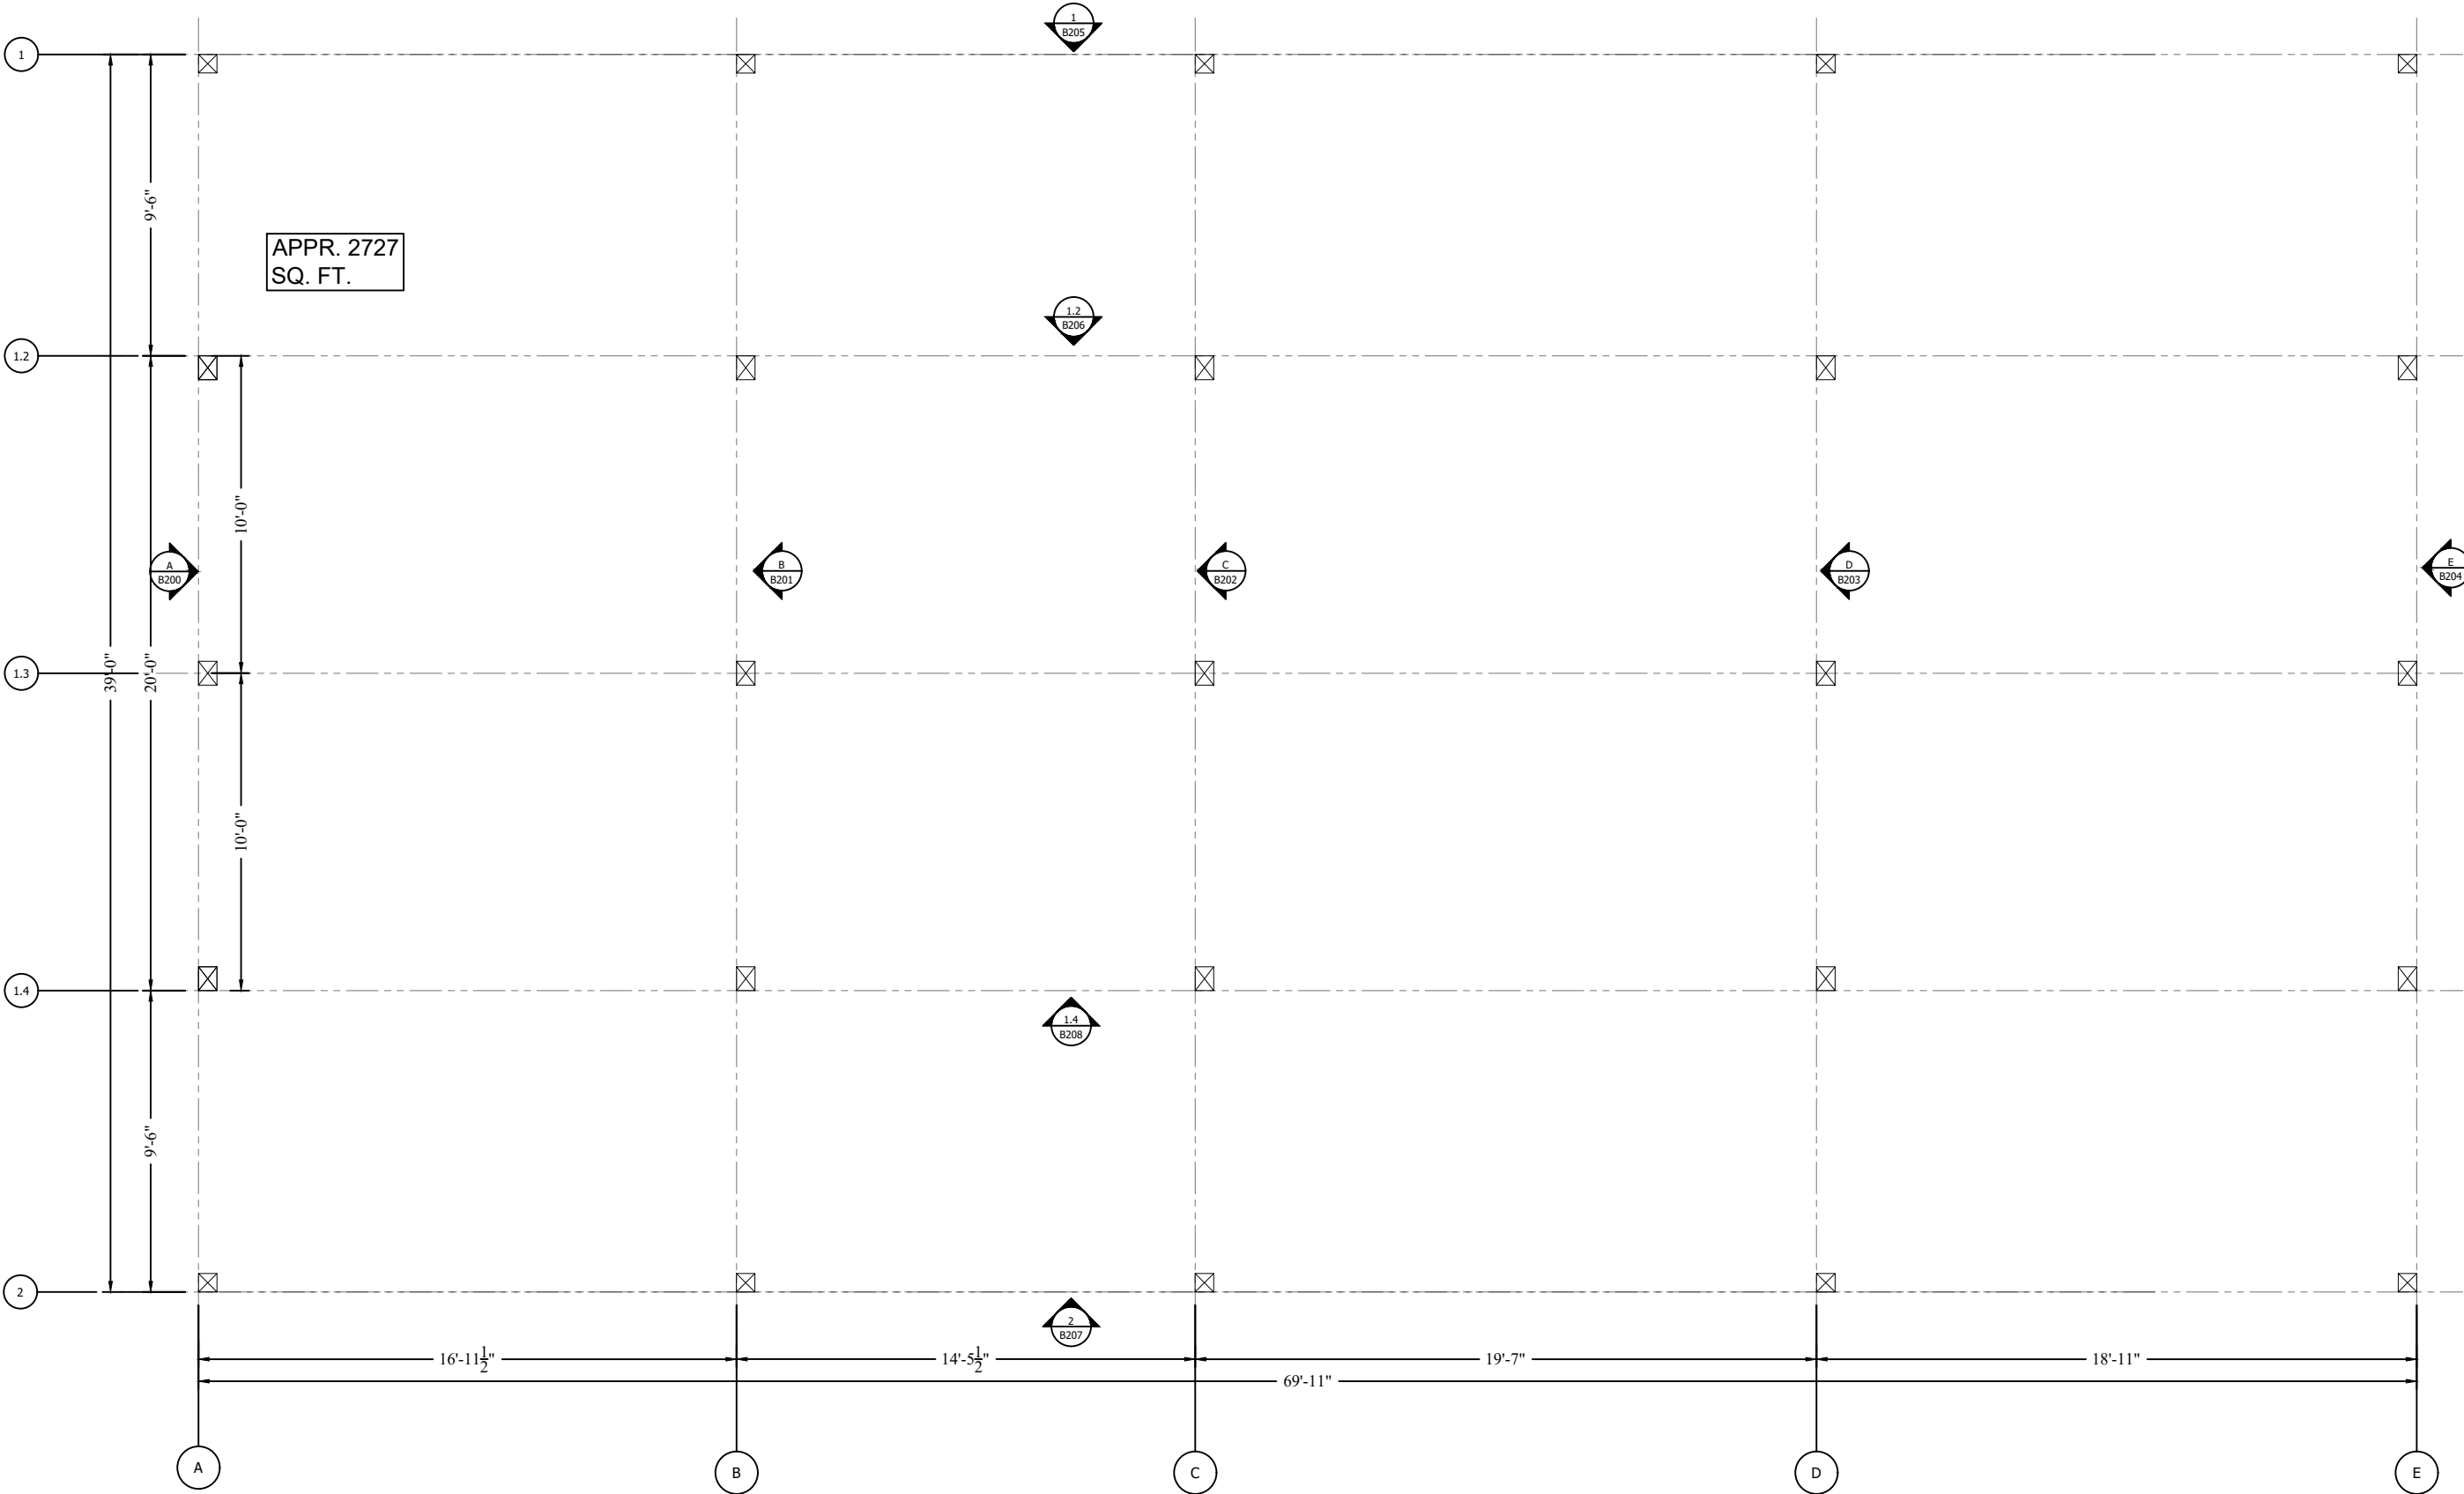


B100 **FLOOR PLAN**
Scale: 3/16"= 1'

TIMBER FRAME MEASUREMENT VERIFICATION		
YARD FOREMAN:		
NAME (PRINT)	SIGNATURE	DATE
SHOP FOREMAN:		
NAME (PRINT)	SIGNATURE	DATE

REV	REVISION DESCRIPTION	DATE
.	.	.
.	.	.
.	.	.
.	.	.

REVISION
01
DATE: 260131

PLANS
B100
DESIGN BY: ----
DRAWN BY: RMM

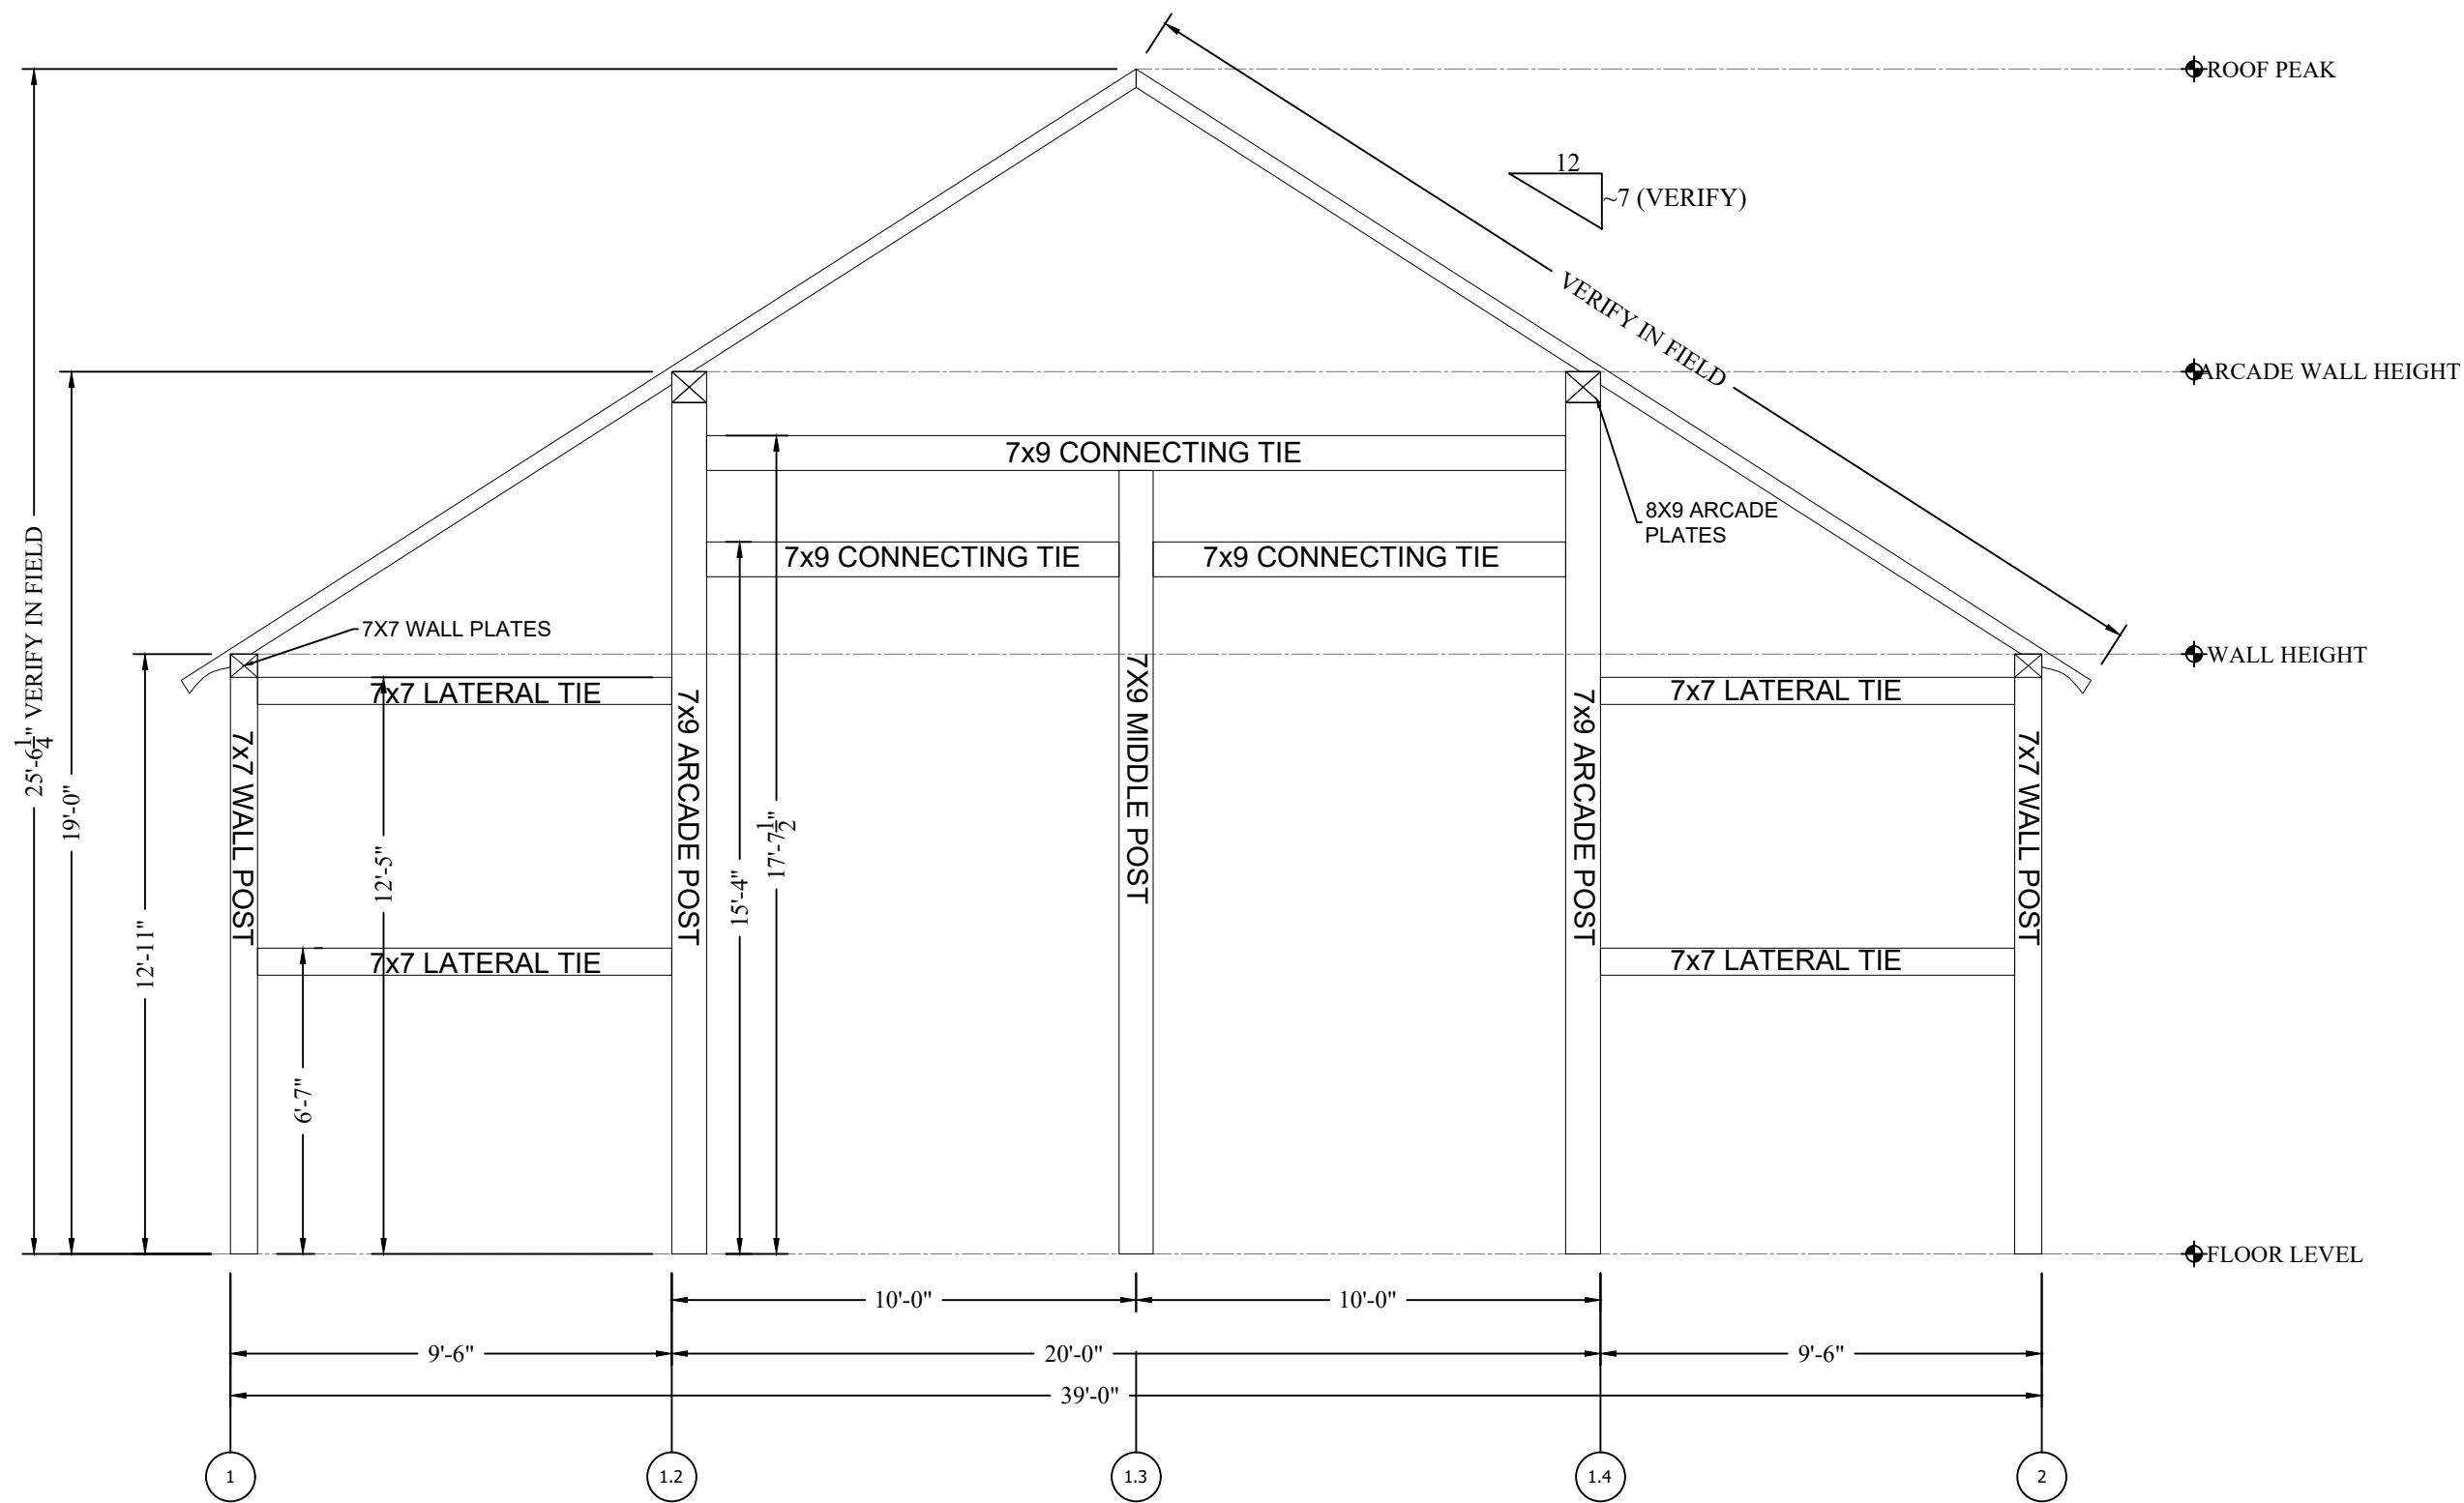

B200 BENT A ELEVATION
Scale: 1/4" = 1'


REV	REVISION DESCRIPTION	DATE
1		
2		
3		
4		
5		

REVISION
01
DATE: 260131

ELEVATIONS
B200
DESIGN BY: ----
DRAWN BY: RMM



ELEVATIONS	
B201	
DESIGN BY:	----
DRAWN BY:	RMM

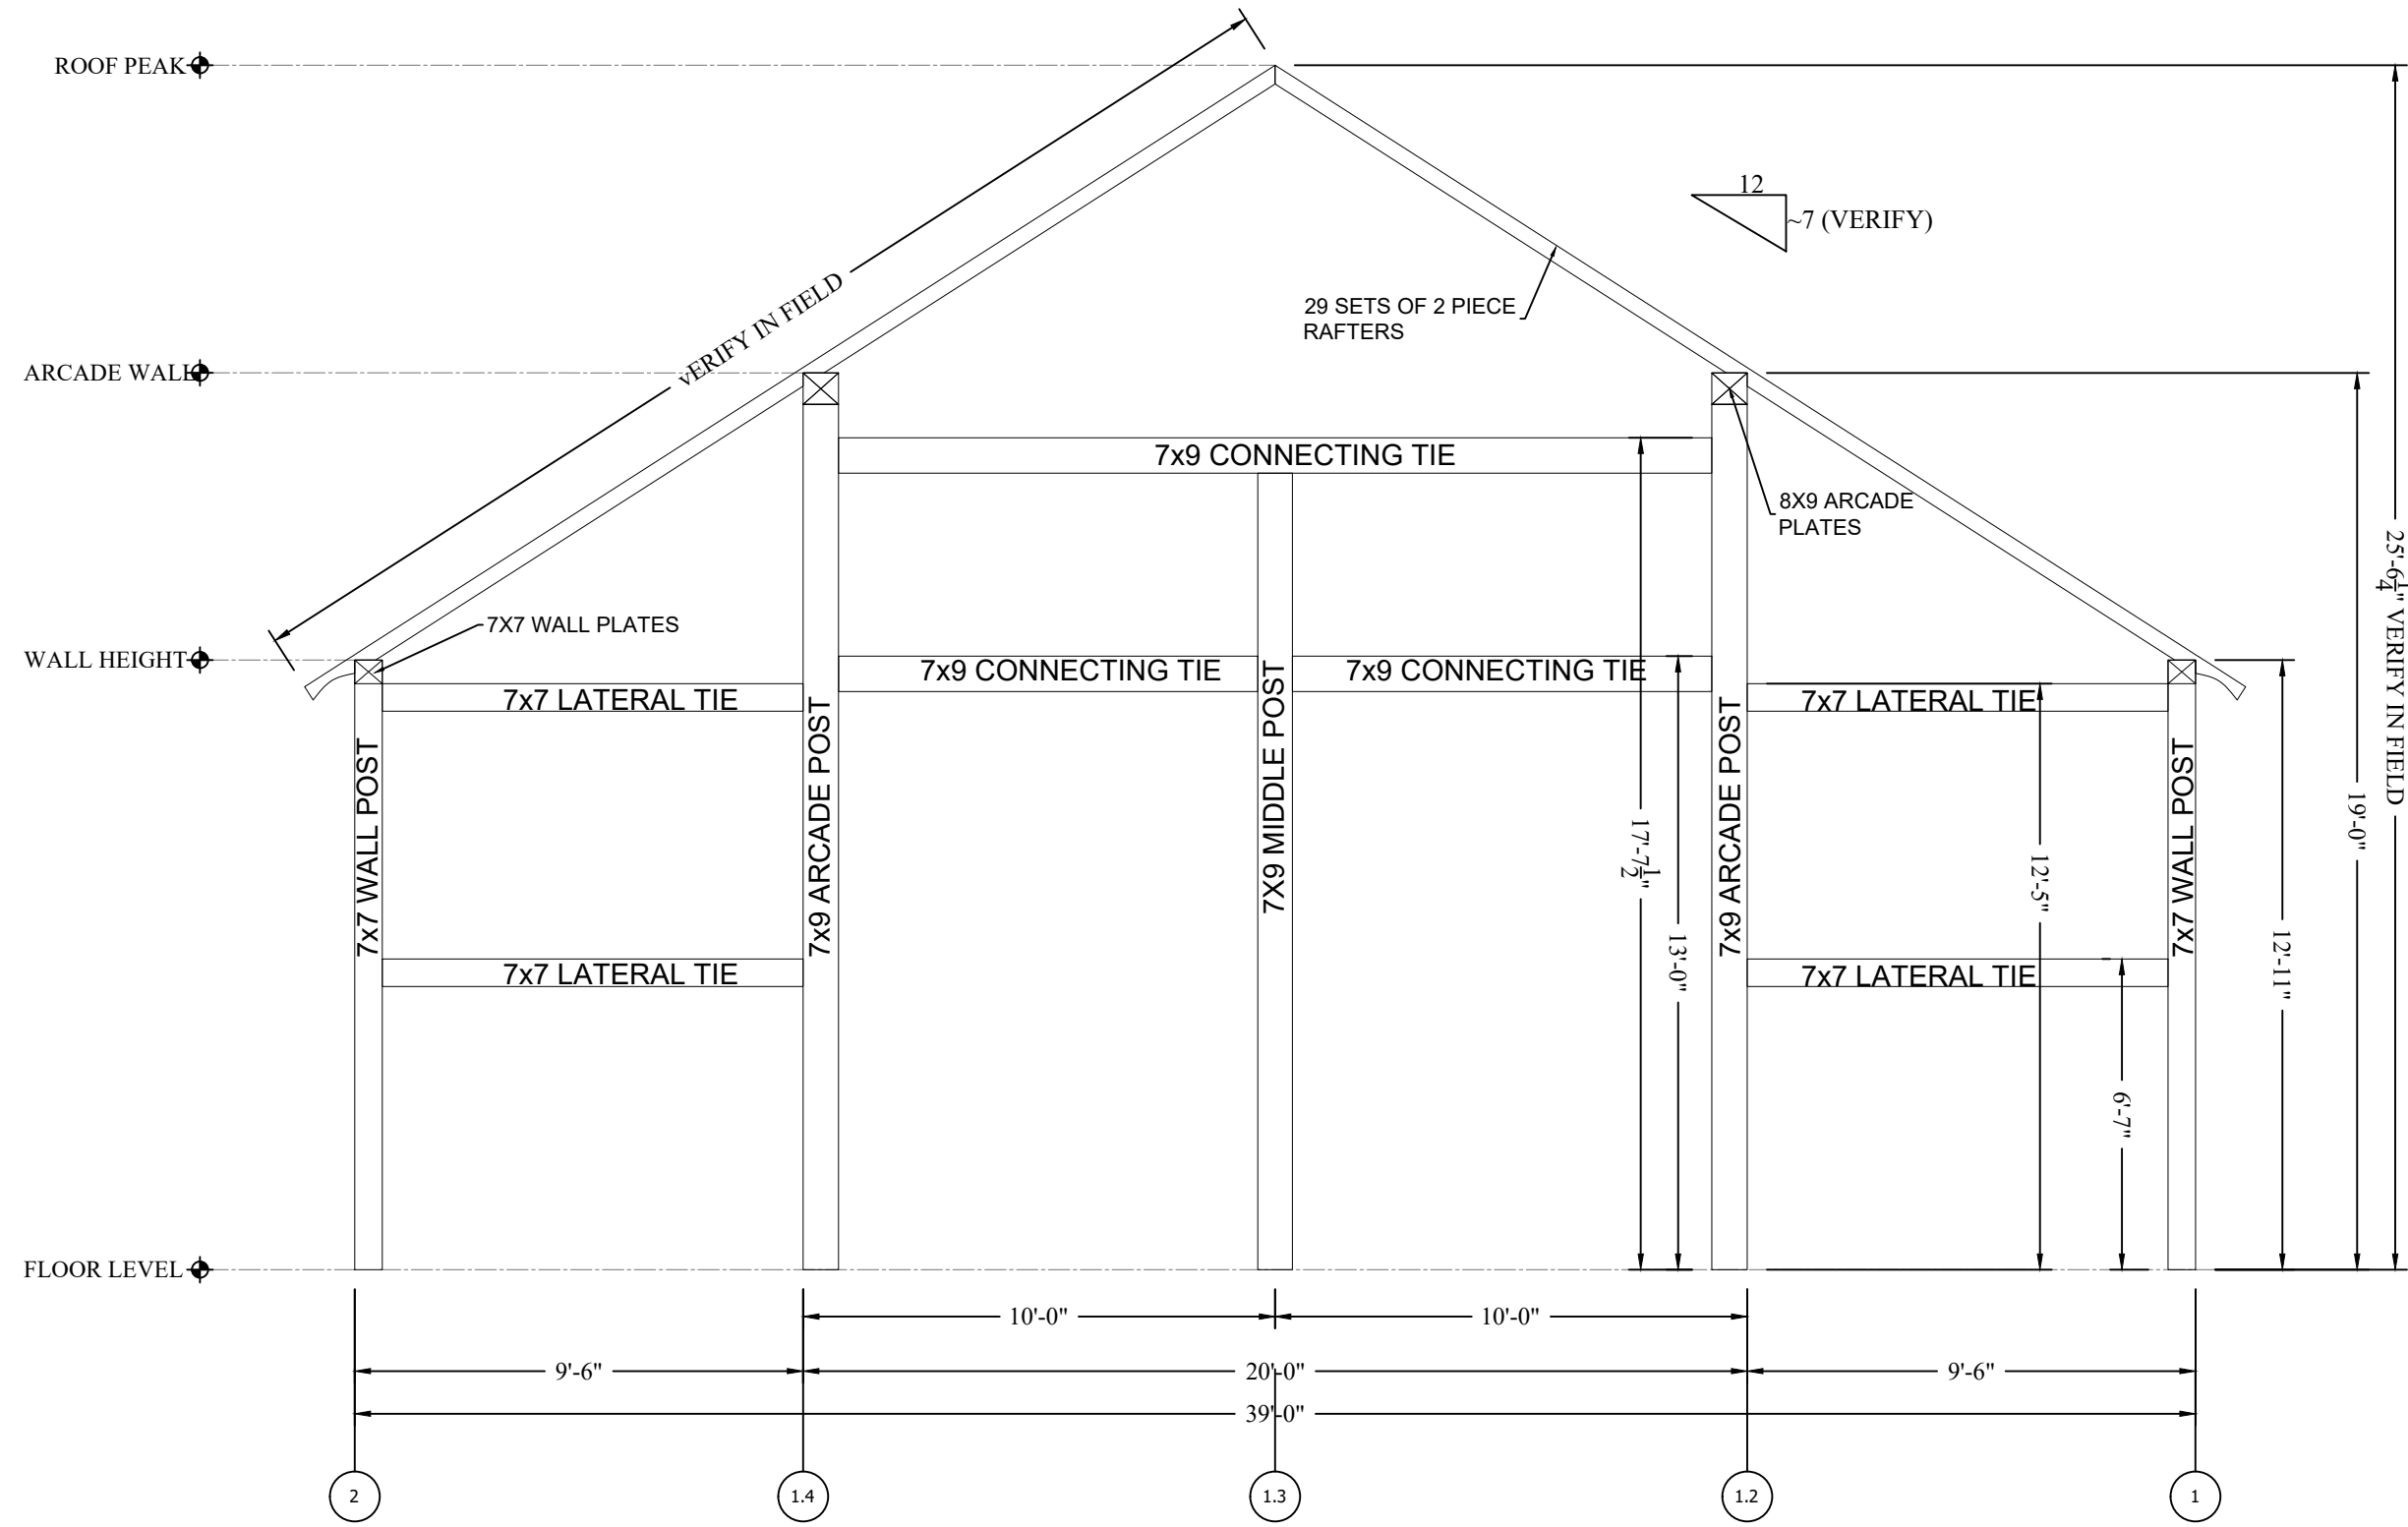


B202 **BENT C**
Scale: 1/4" = 1'

T1457 Haughs

REV	REVISION DESCRIPTION	DATE
-	-	-
-	-	-
-	-	-
-	-	-

REVISION
01
DATE: 260131

ELEVATIONS
B202
DESIGN BY: ----
DRAWN BY: RMM

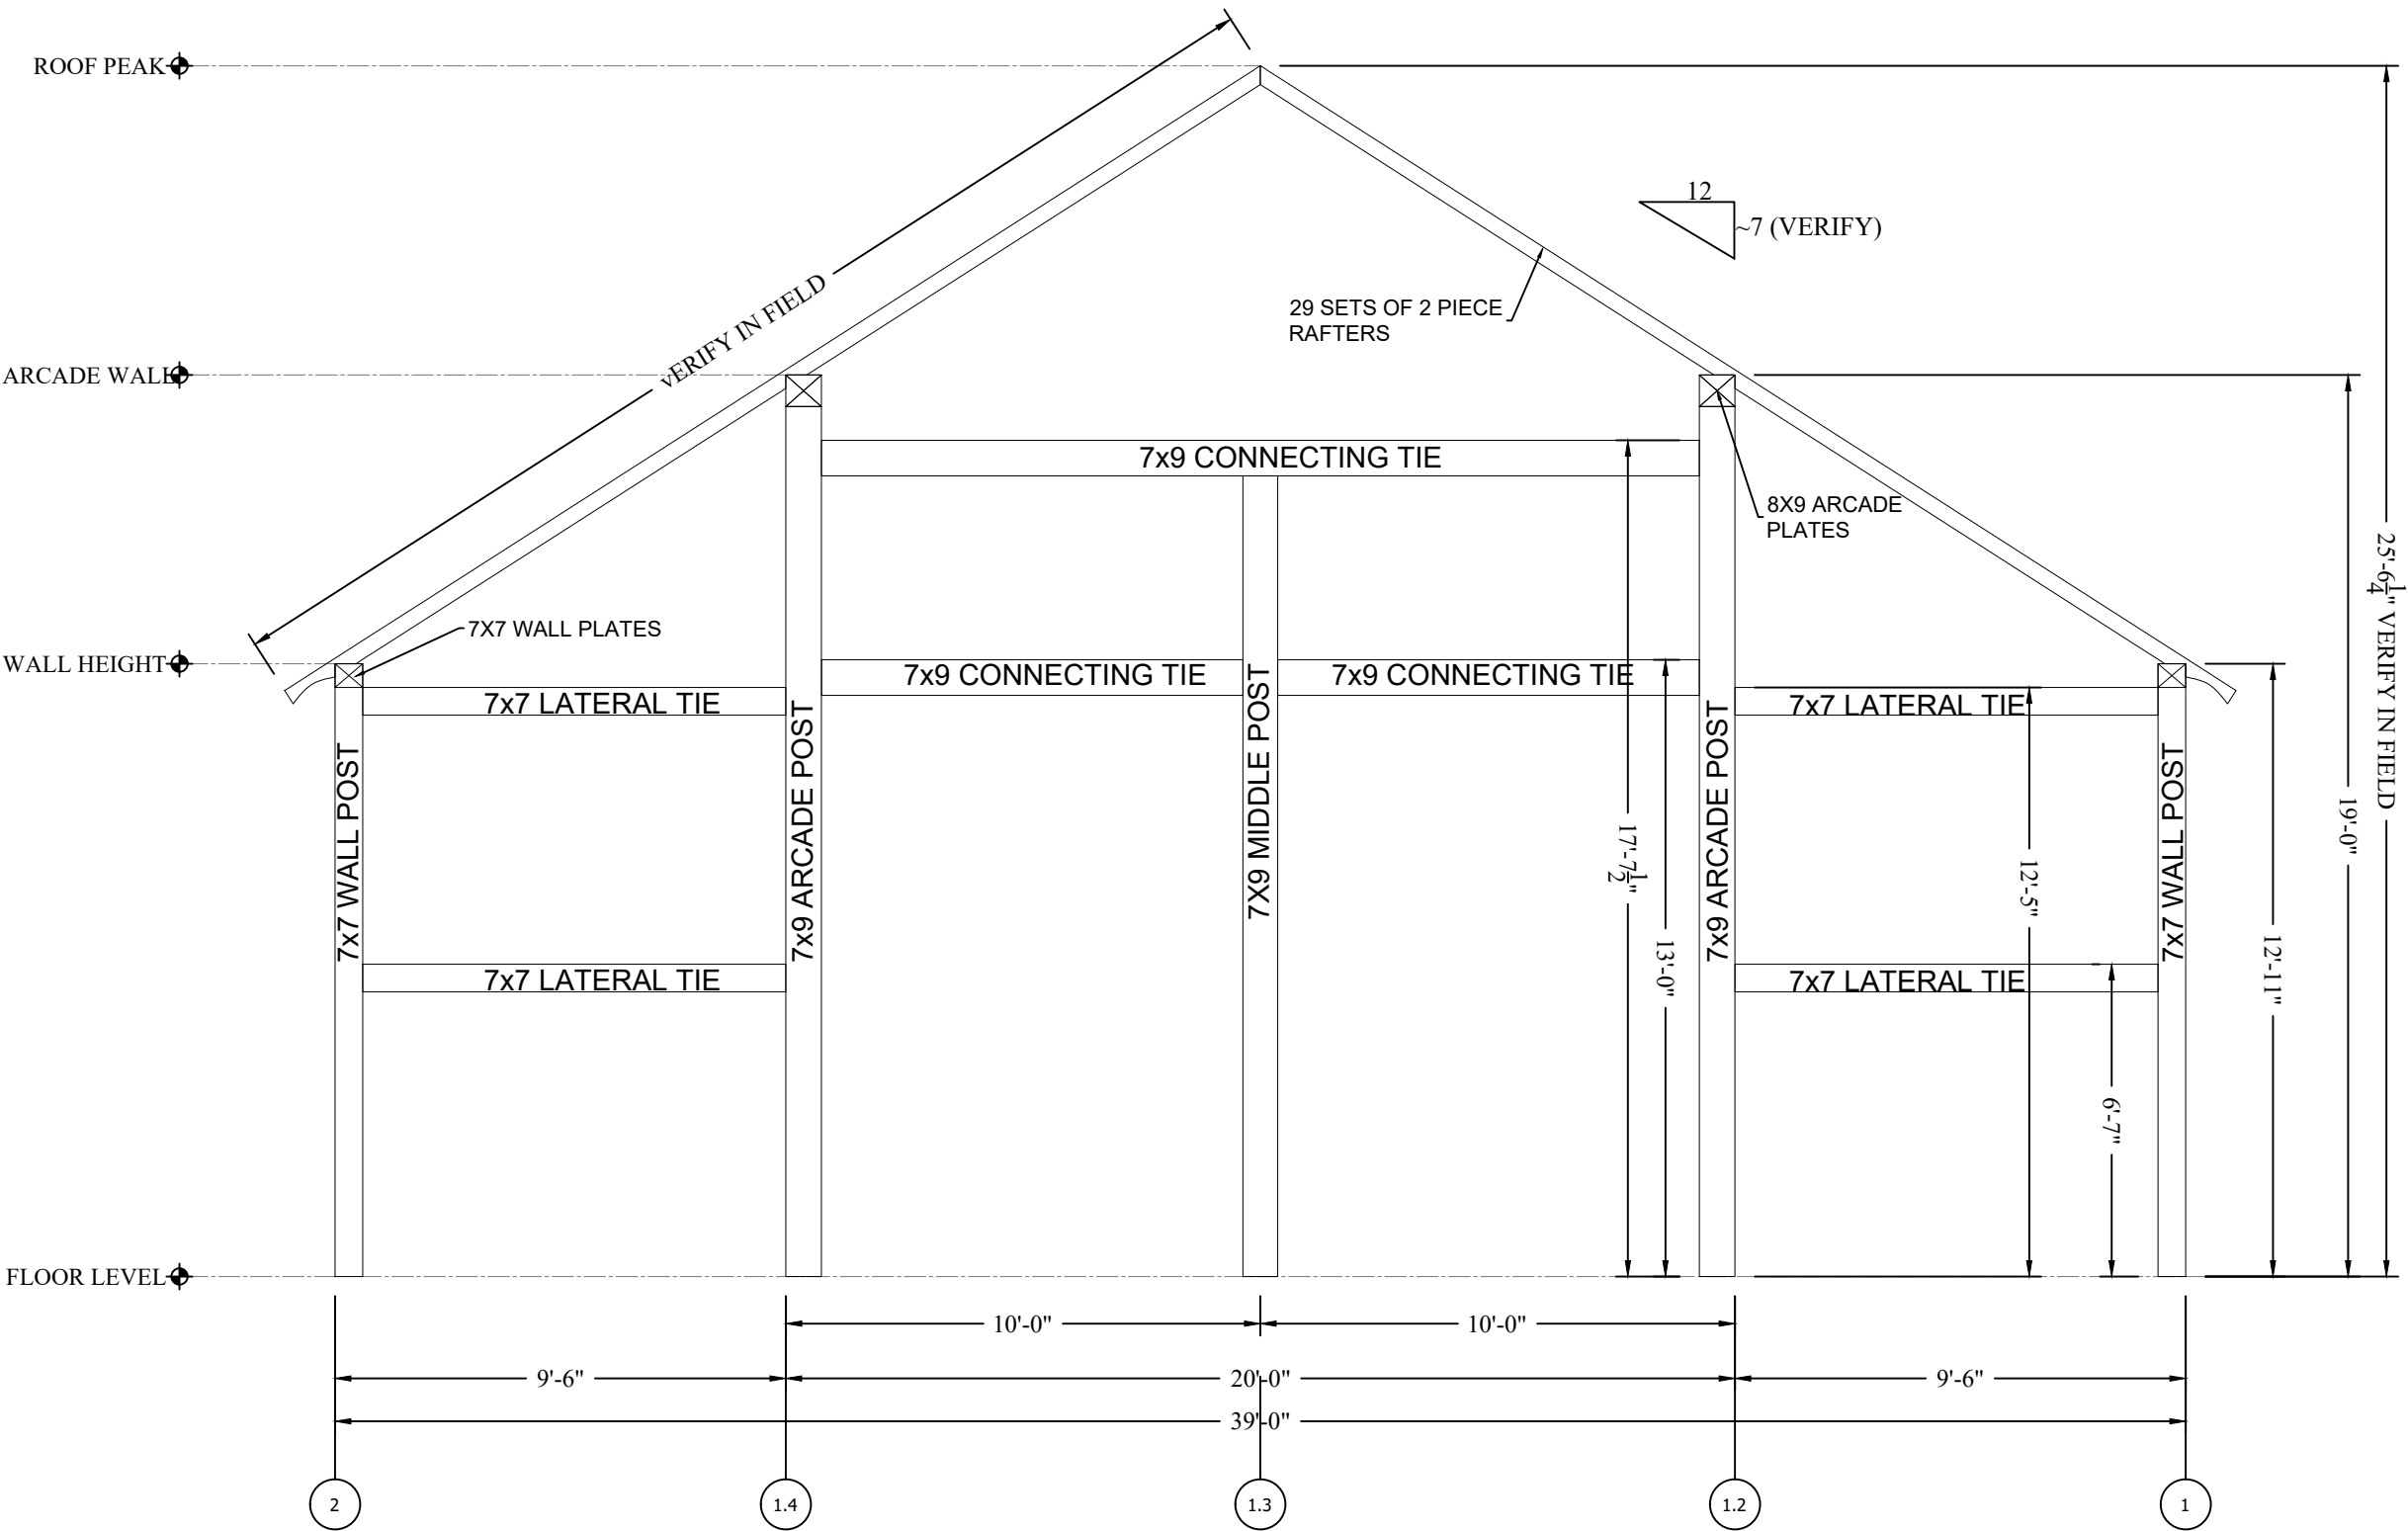


B203

BENT D
Scale: 1/4" = 1'

REV	REVISION DESCRIPTION	DATE
-	-	-
-	-	-
-	-	-
-	-	-

REVISION
01
DATE: 260131

ELEVATIONS
B203
DESIGN BY: ---
DRAWN BY: RMM

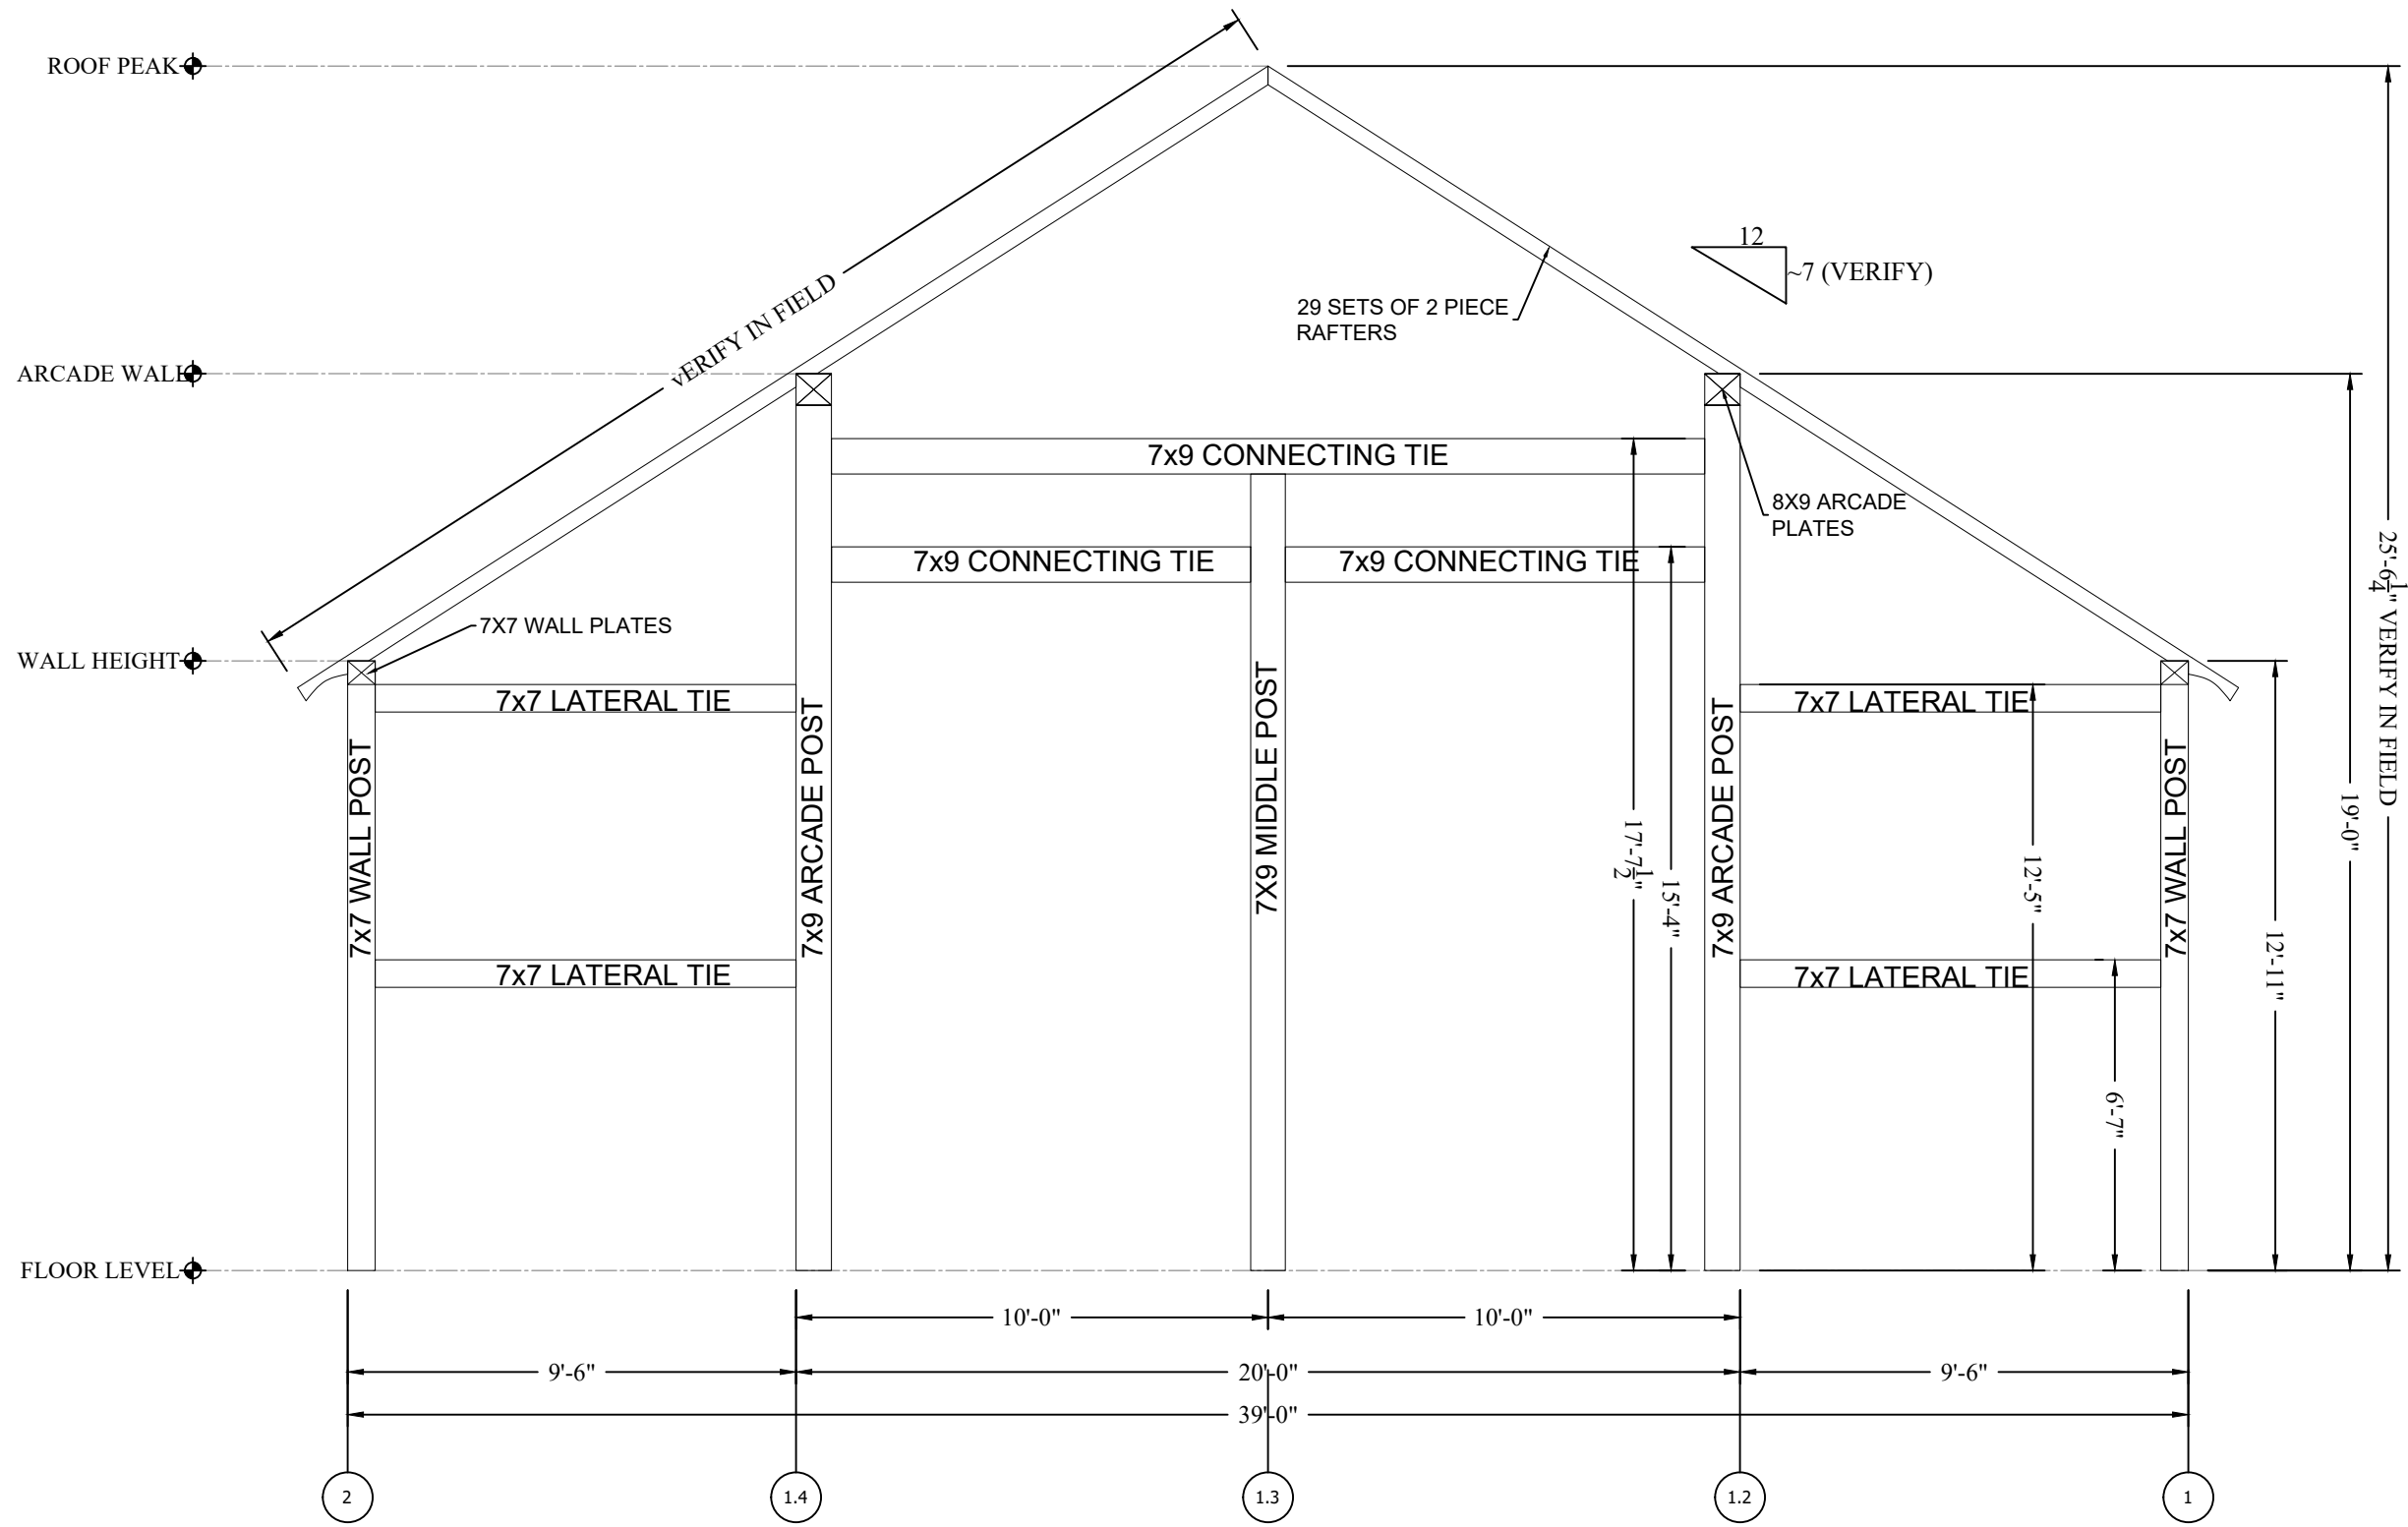


B204 **BENT E**
Scale: 1/4" = 1'

REV	REVISION DESCRIPTION	DATE
-	-	-
-	-	-
-	-	-
-	-	-

REVISION
01
DATE: 260131

ELEVATIONS
B204
DESIGN BY: ---
DRAWN BY: RMM

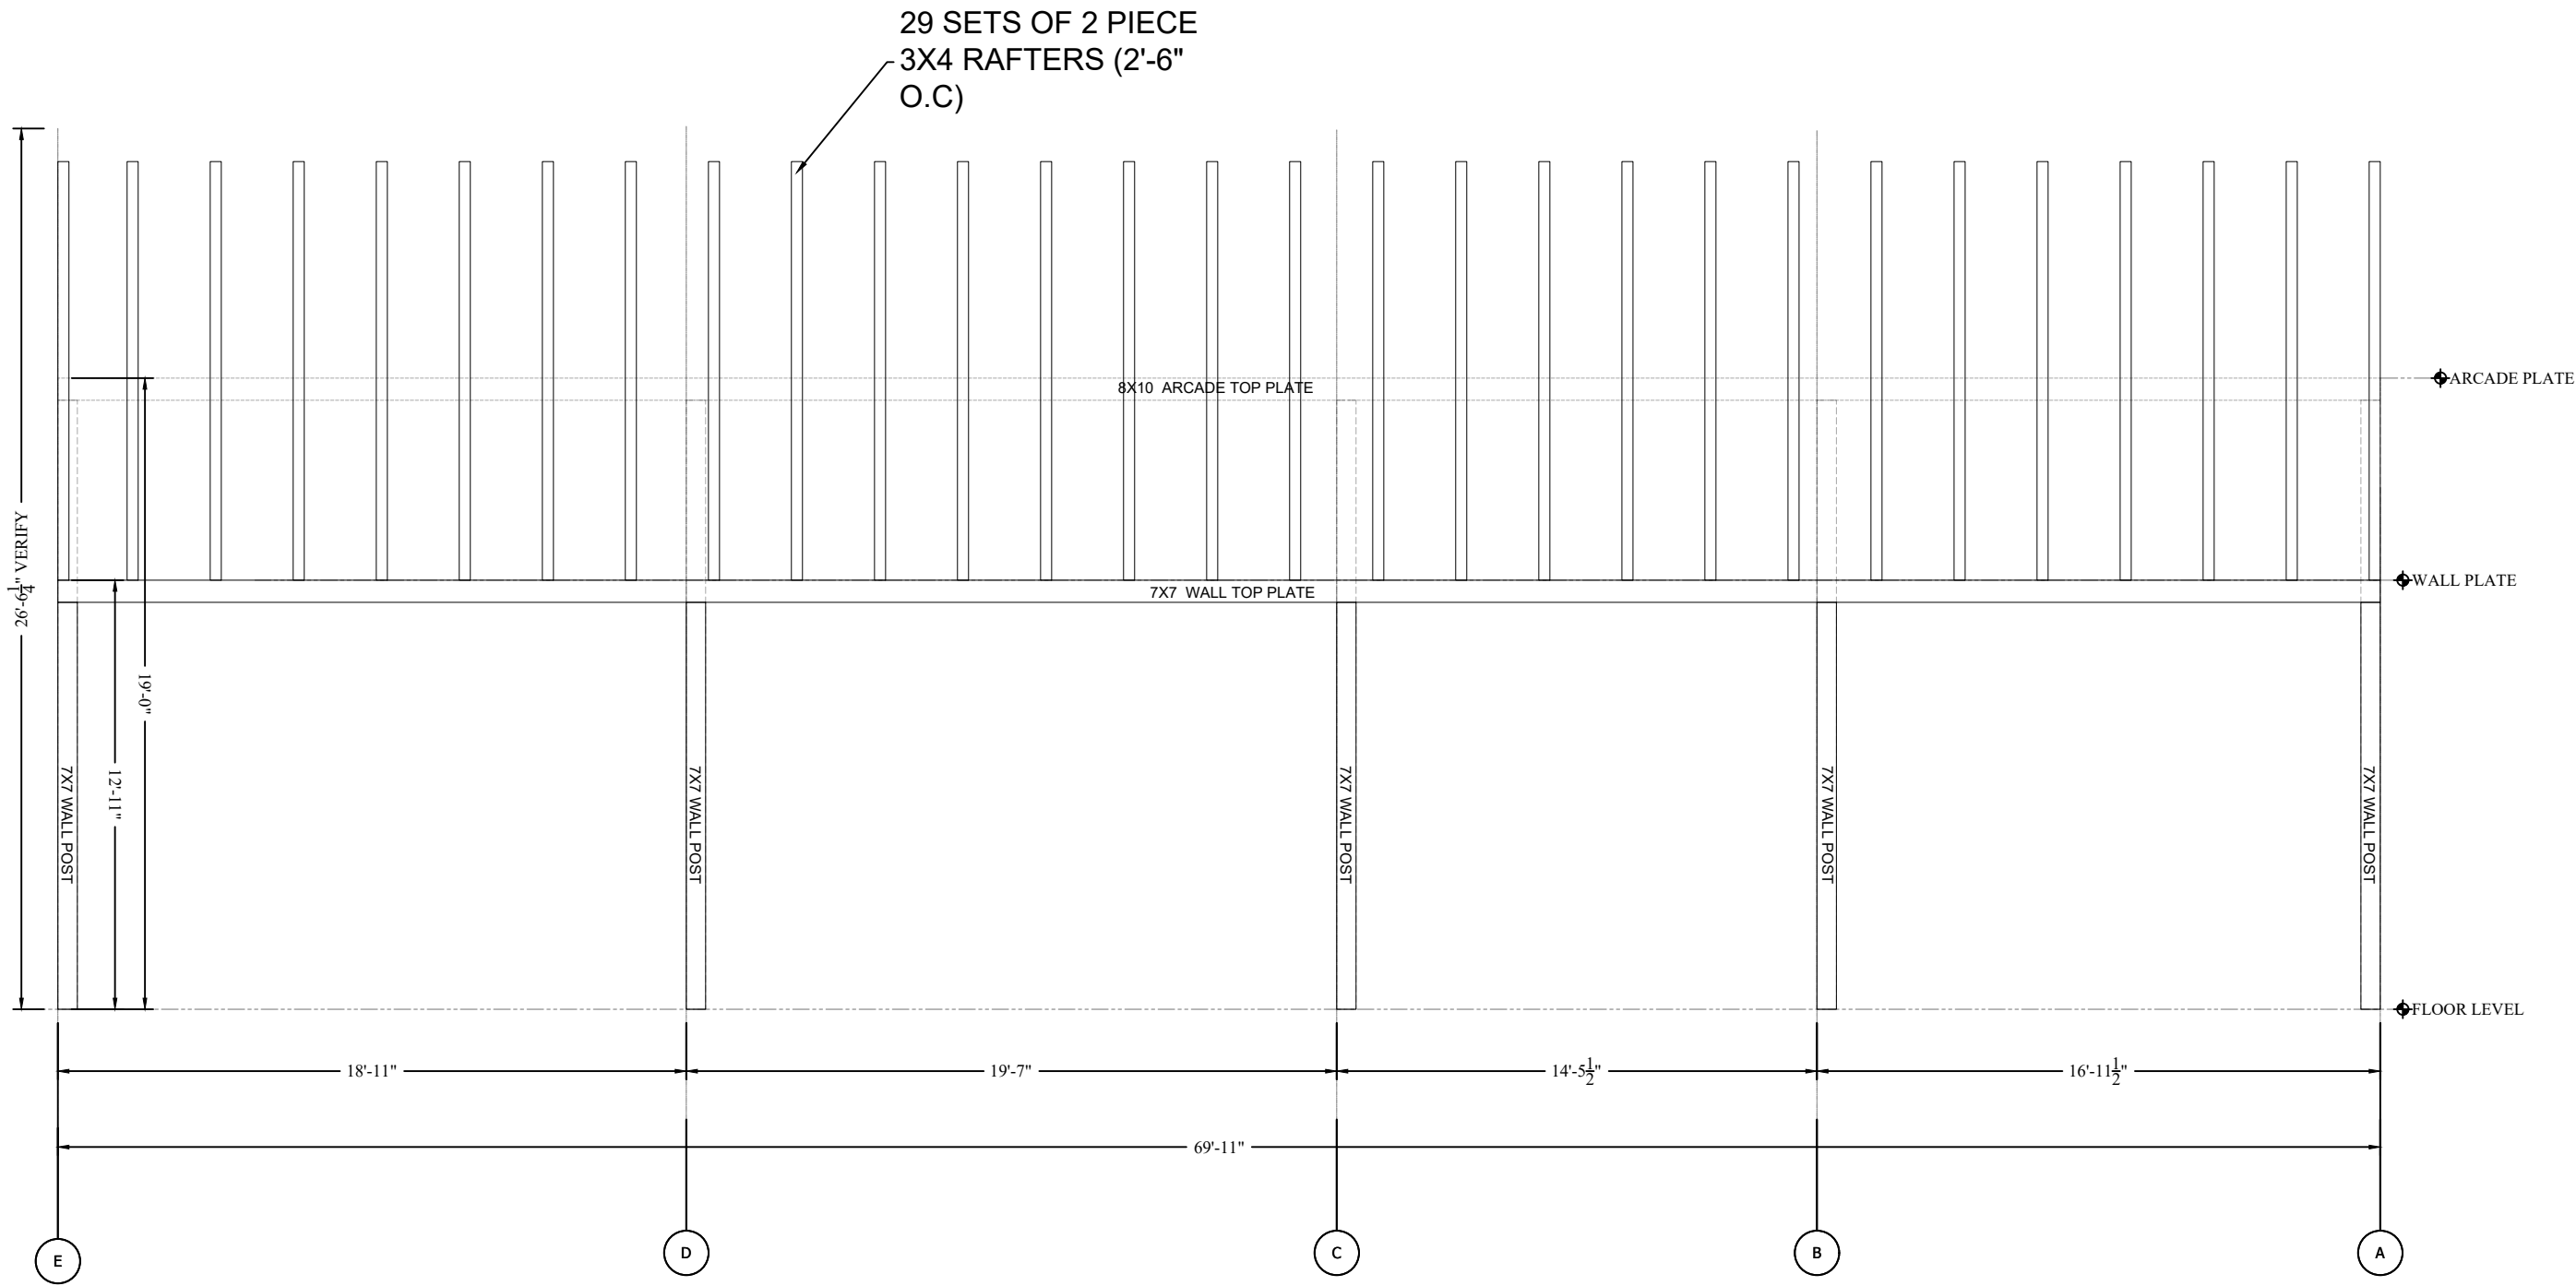

B205 **SIDEWALL AT GRIDLINE 01**
Scale: 3/16" = 1'


REV	REVISION DESCRIPTION	DATE
1		
2		
3		
4		
5		

REVISION
01
DATE: 260131


ELEVATIONS
B204
DESIGN BY: ----
DRAWN BY: RMM

REV	DESCRIPTION	DATE
-	-	-
-	-	-
-	-	-
-	-	-

REVISION
01
DATE: 260131
ELEVATIONS
B204
DESIGN BY: ----
DRAWN BY: RMM

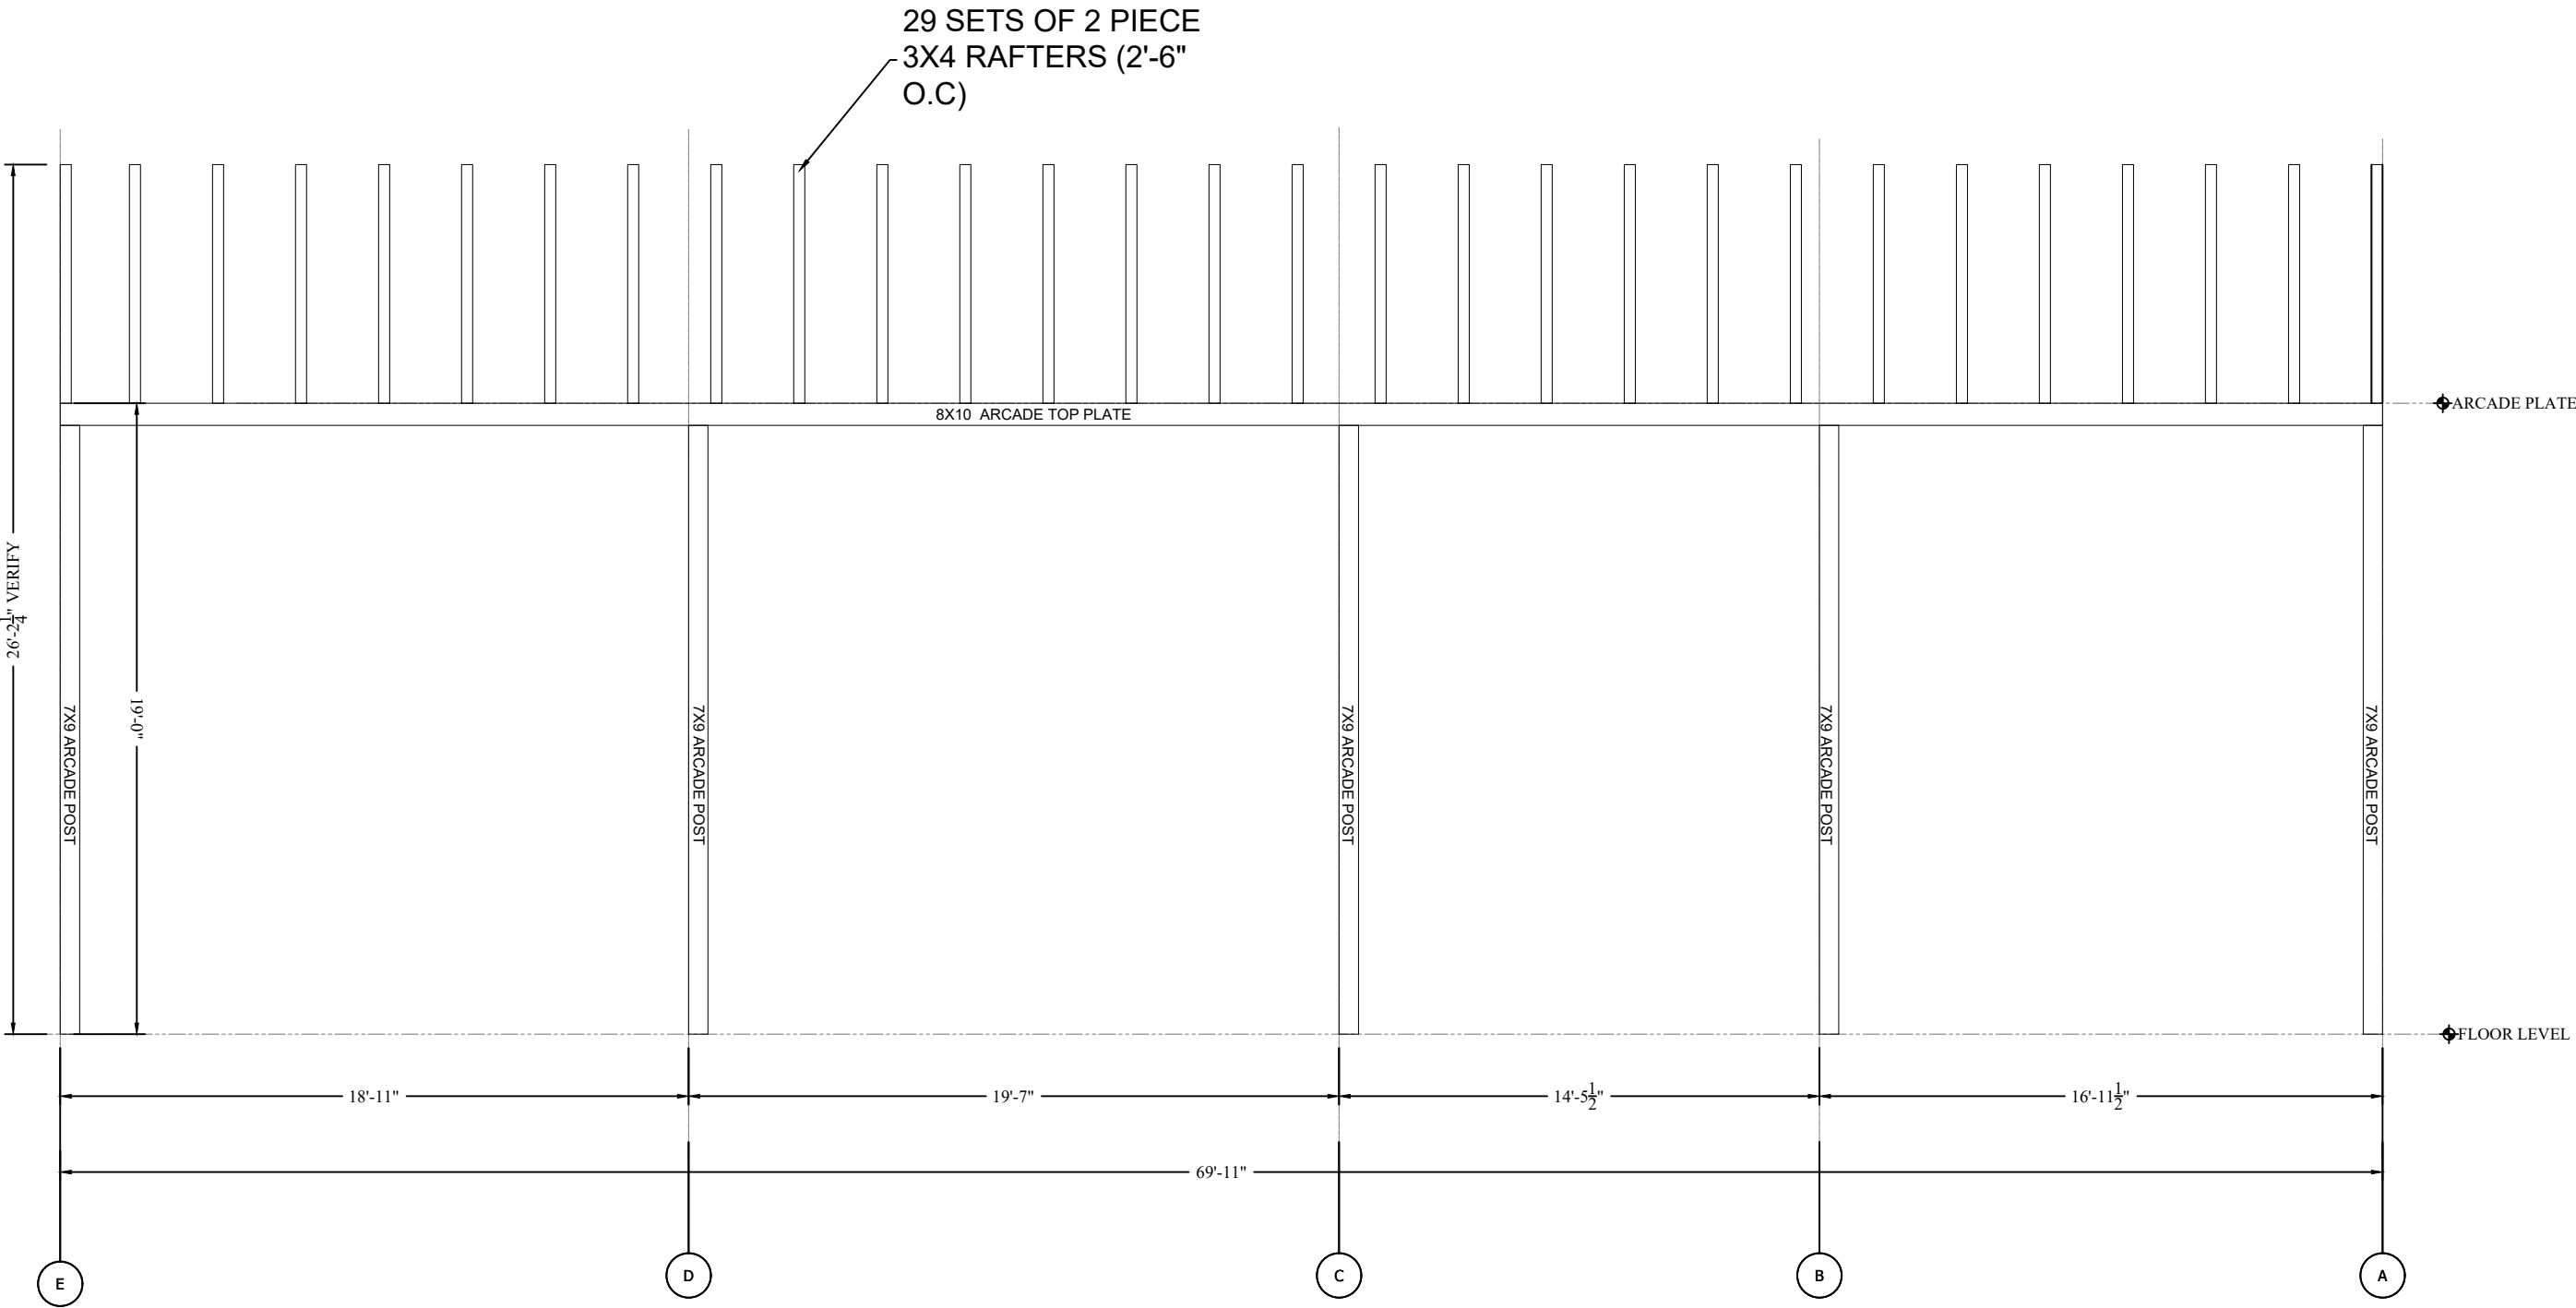

B206 SIDEWALL AT GRIDLINE 1.2
Scale: 3/16"= 1'

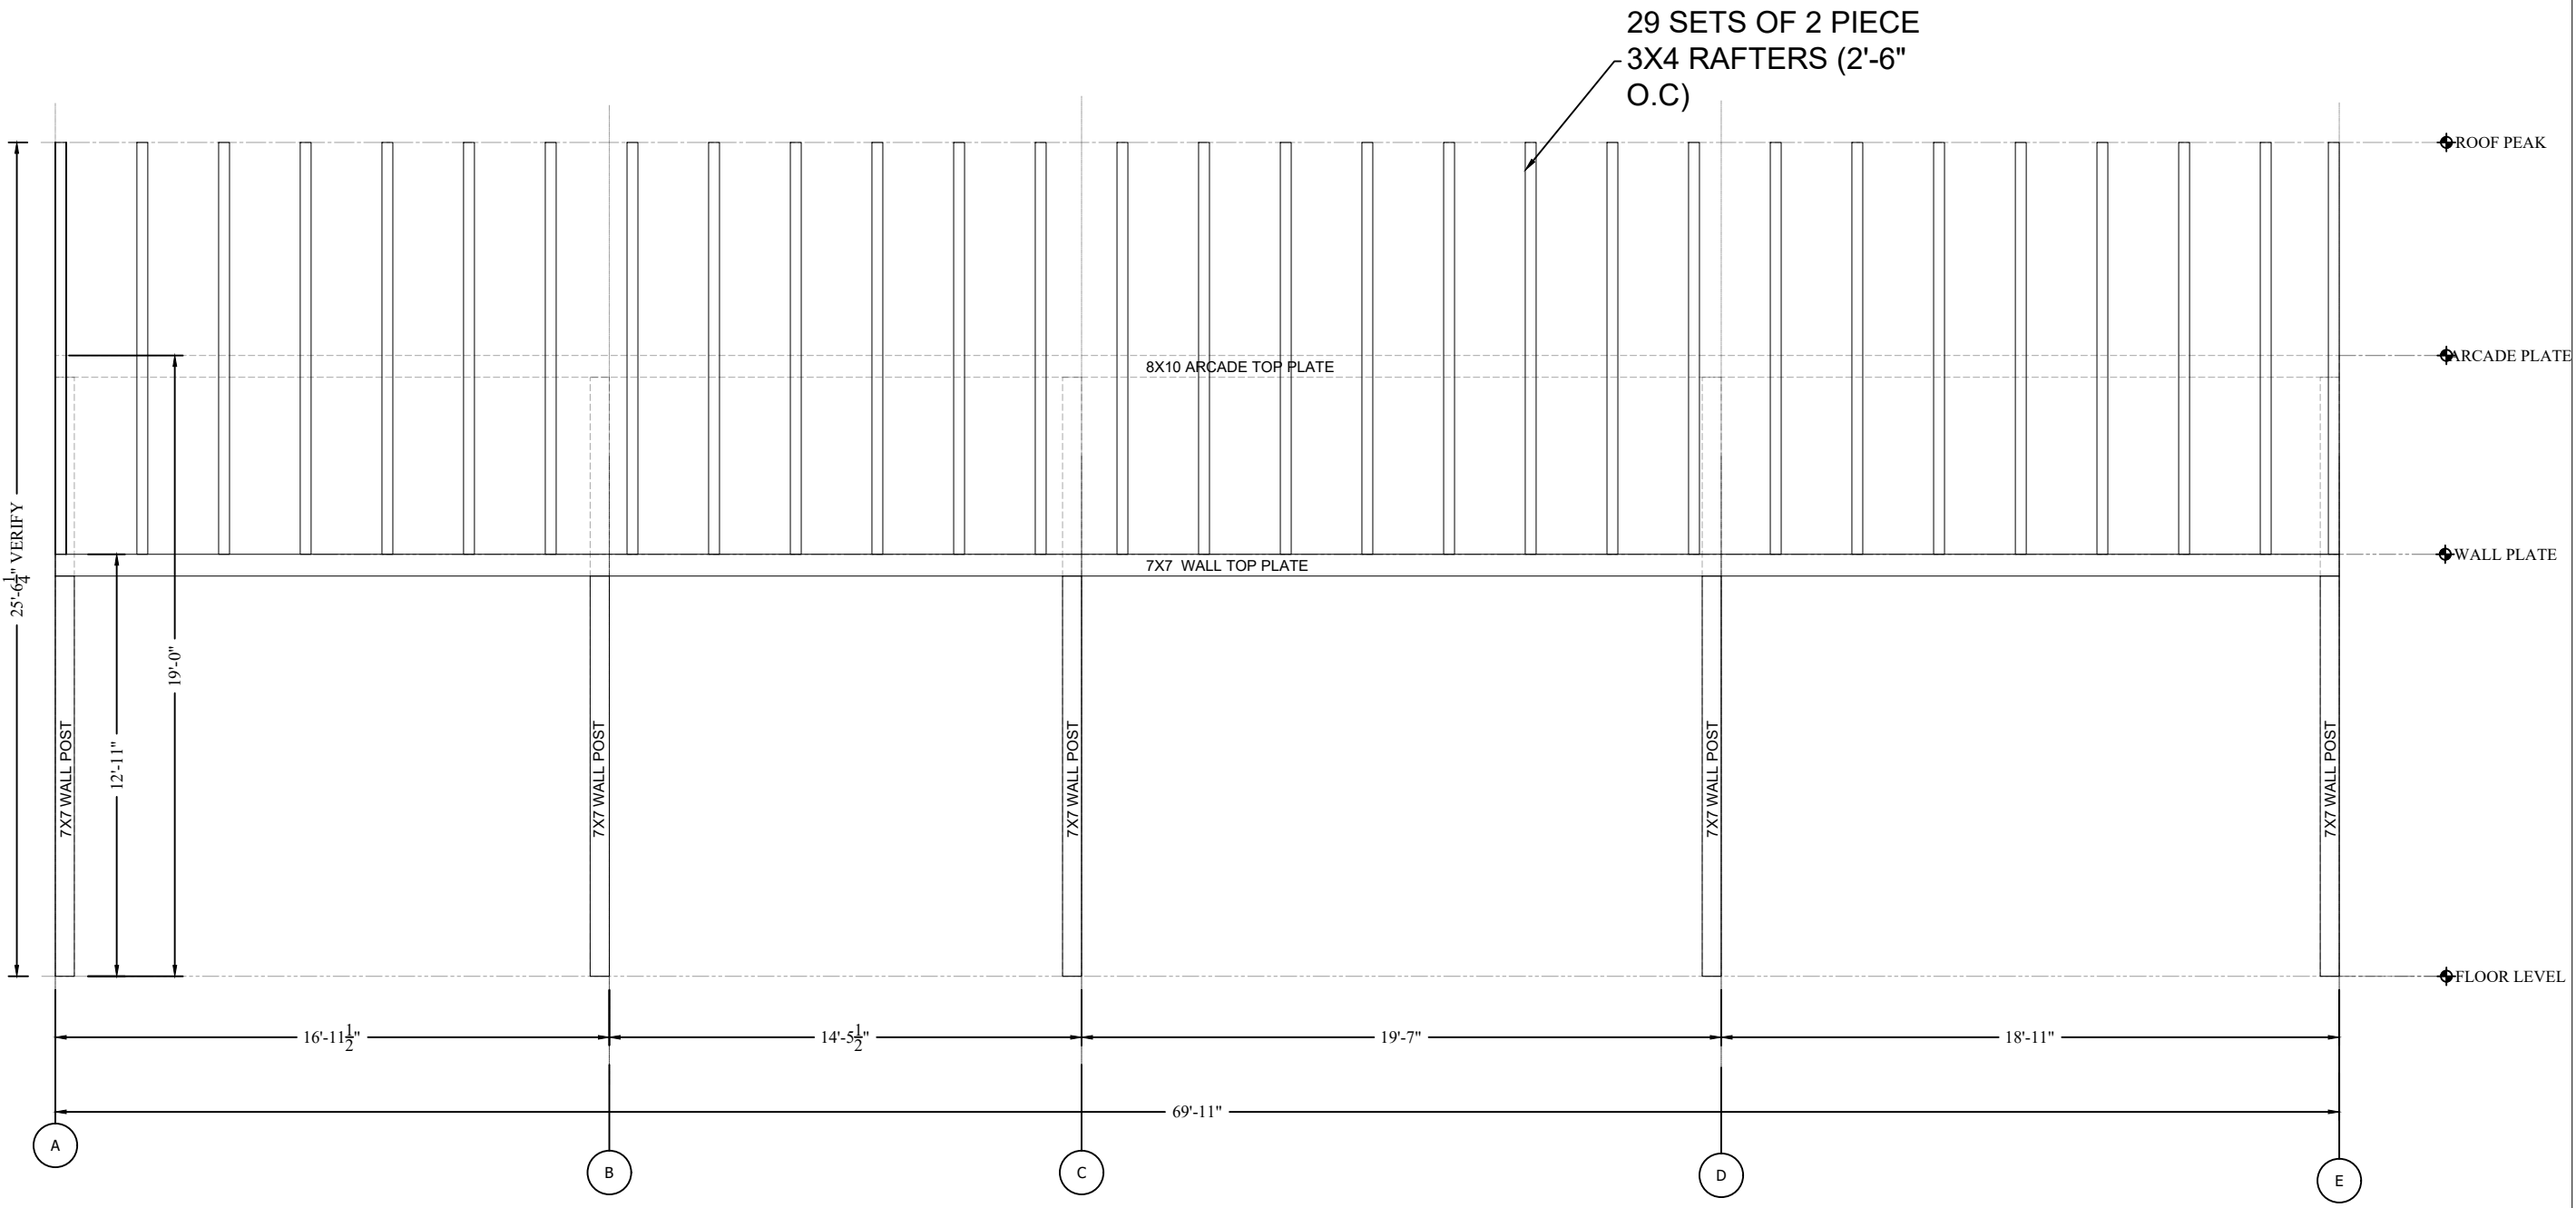

B207

SIDEWALL AT GRIDLINE 02


Scale: 3/16"= 1'

1457 Haughs

REV	REVISION DESCRIPTION	DATE

REVISION
01
DATE: 260131

ELEVATIONS
B206
DESIGN BY: ----
DRAWN BY: RMM

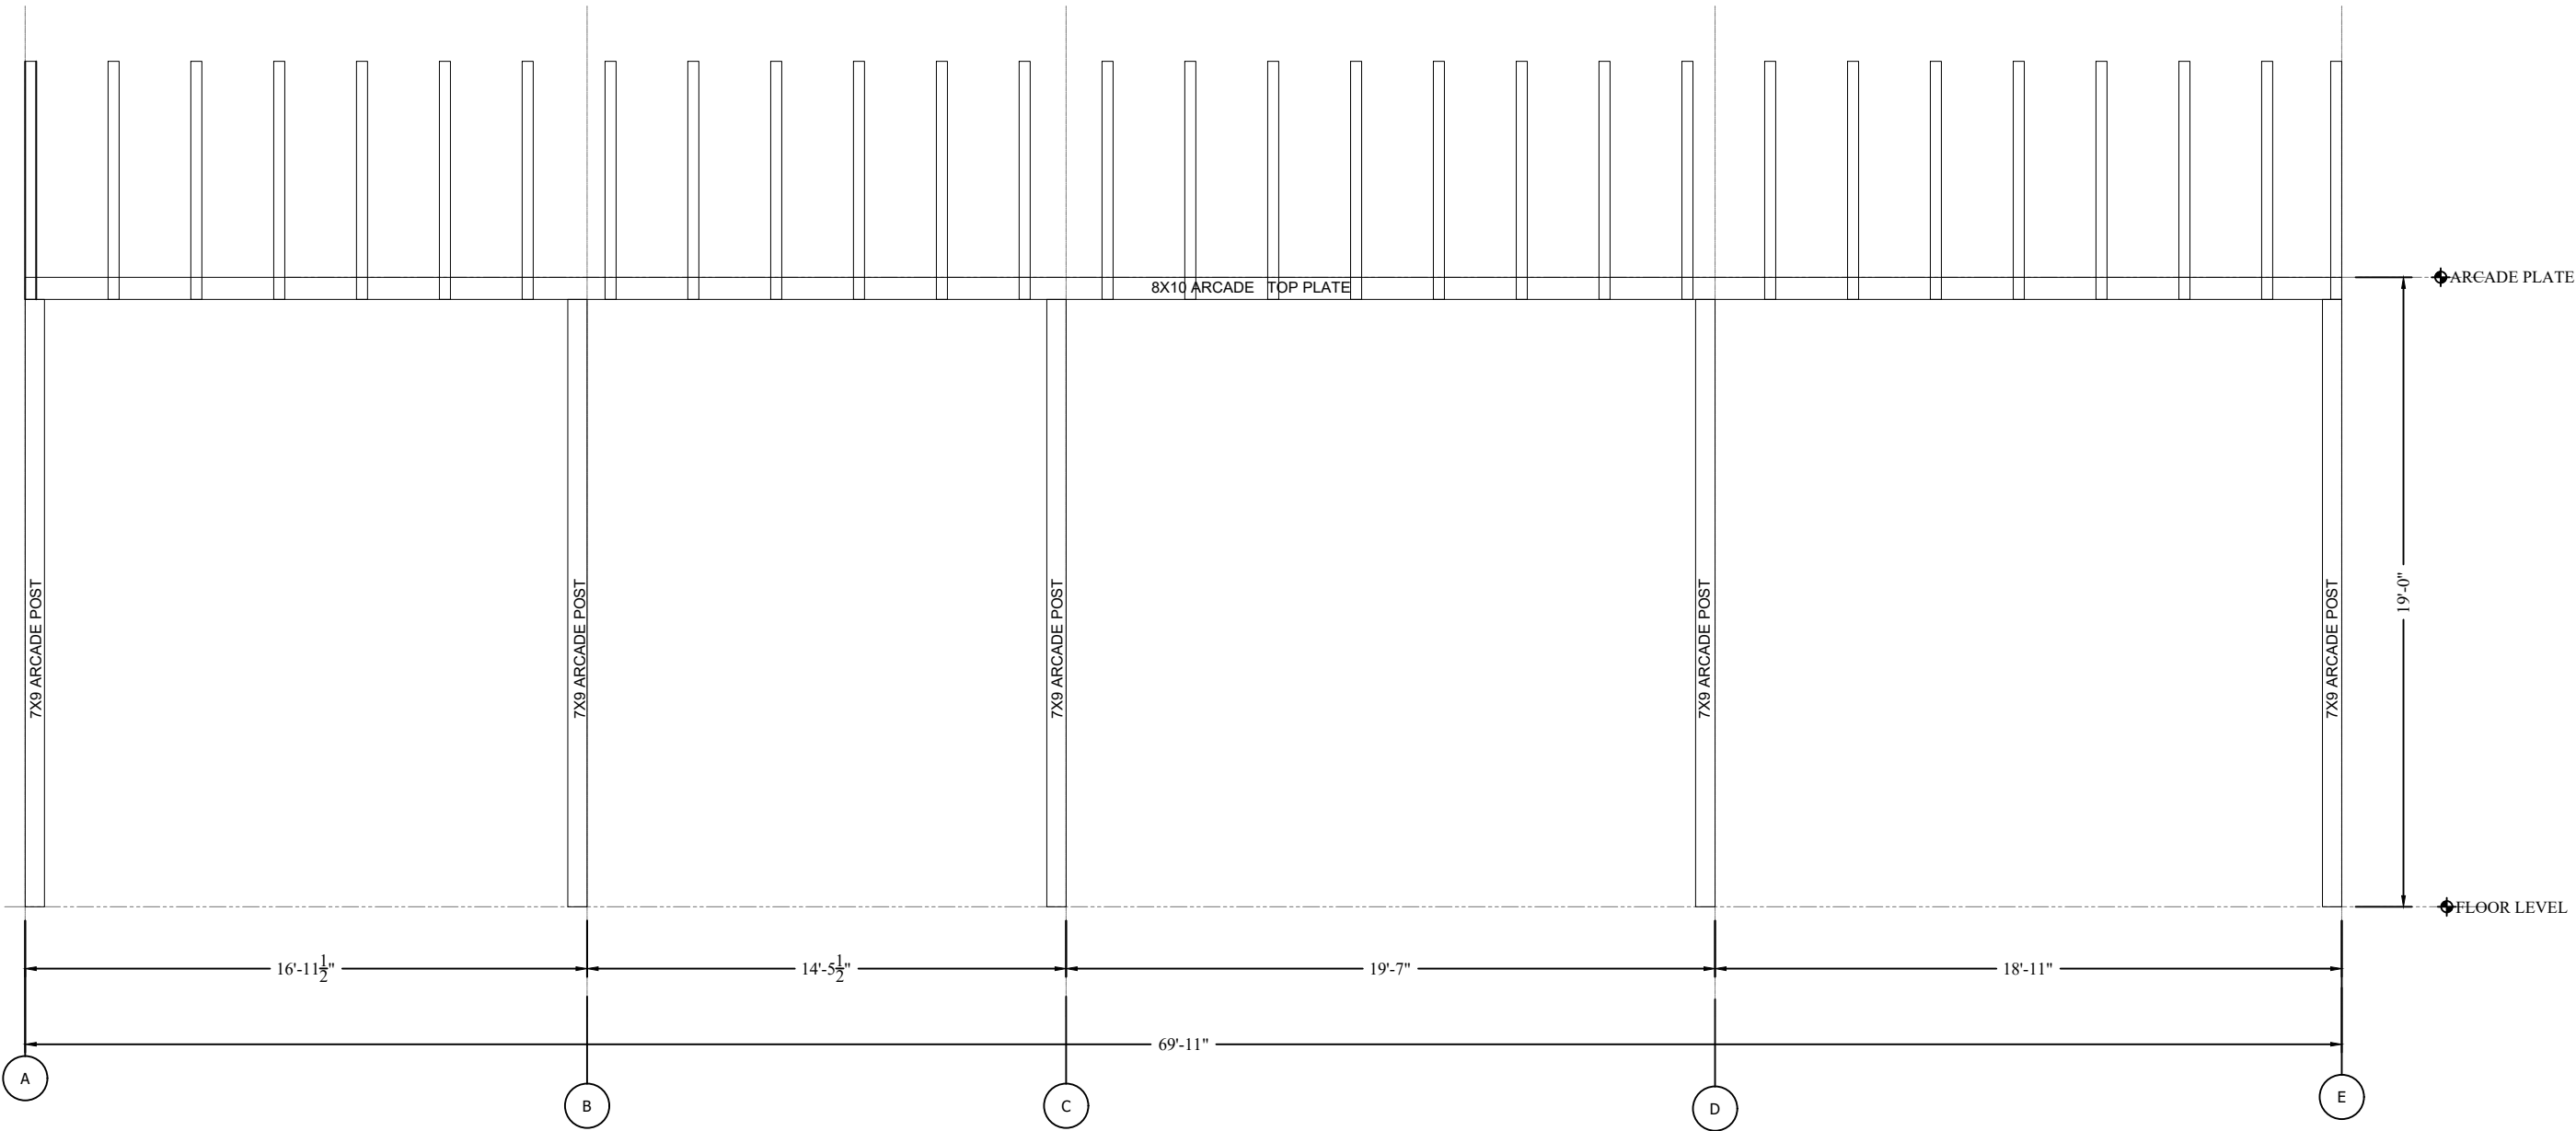

B208 **SIDEWALL AT GRIDLINE 1.4**
Scale: 3/16" = 1'

REV.	REVISION DESCRIPTION	DATE
-		-
-		-
-		-
-		-

REVISION
01
DATE: 260131

ELEVATIONS
B206
DESIGN BY: ----
DRAWN BY: RMM