


B100

FLOOR PLAN


Scale: 3/8"= 1'

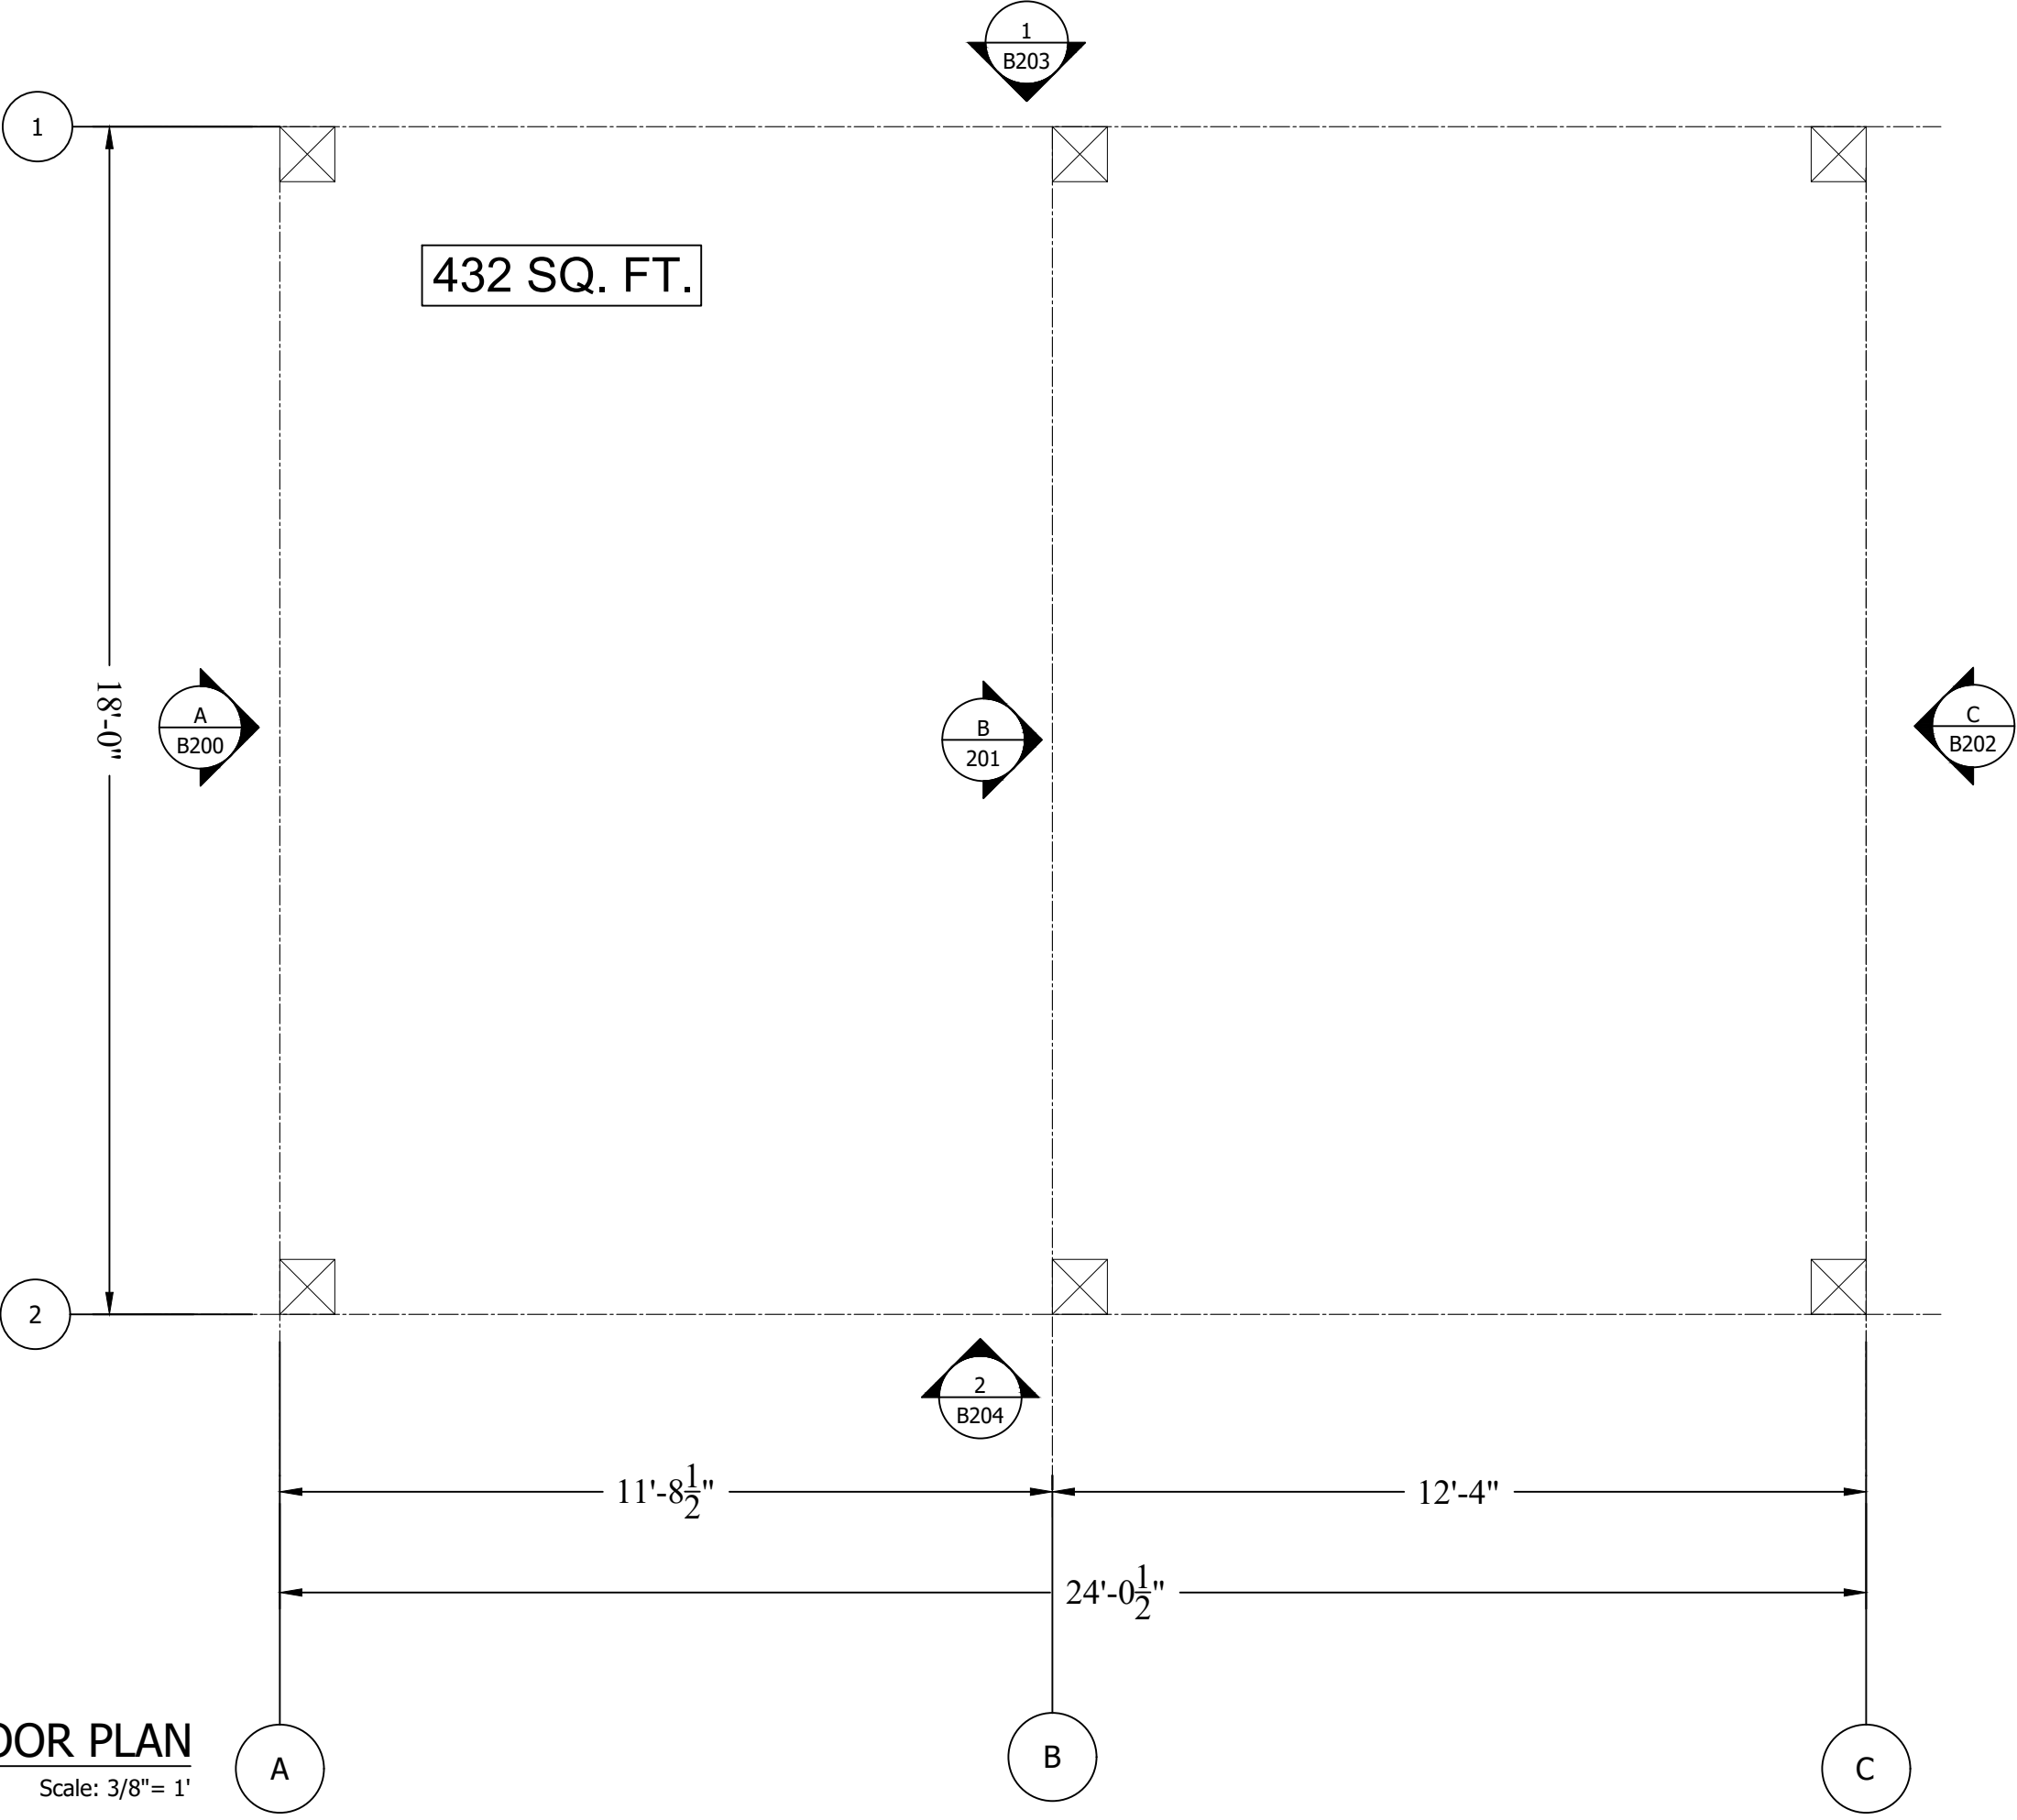

REV.	REVISION DESCRIPTION	DATE
-	-	-
-	-	-
-	-	-
-	-	-
-	-	-

REVISION
01
DATE: 250426

PLANS
B100
DESIGN BY: ----
DRAWN BY: RMM

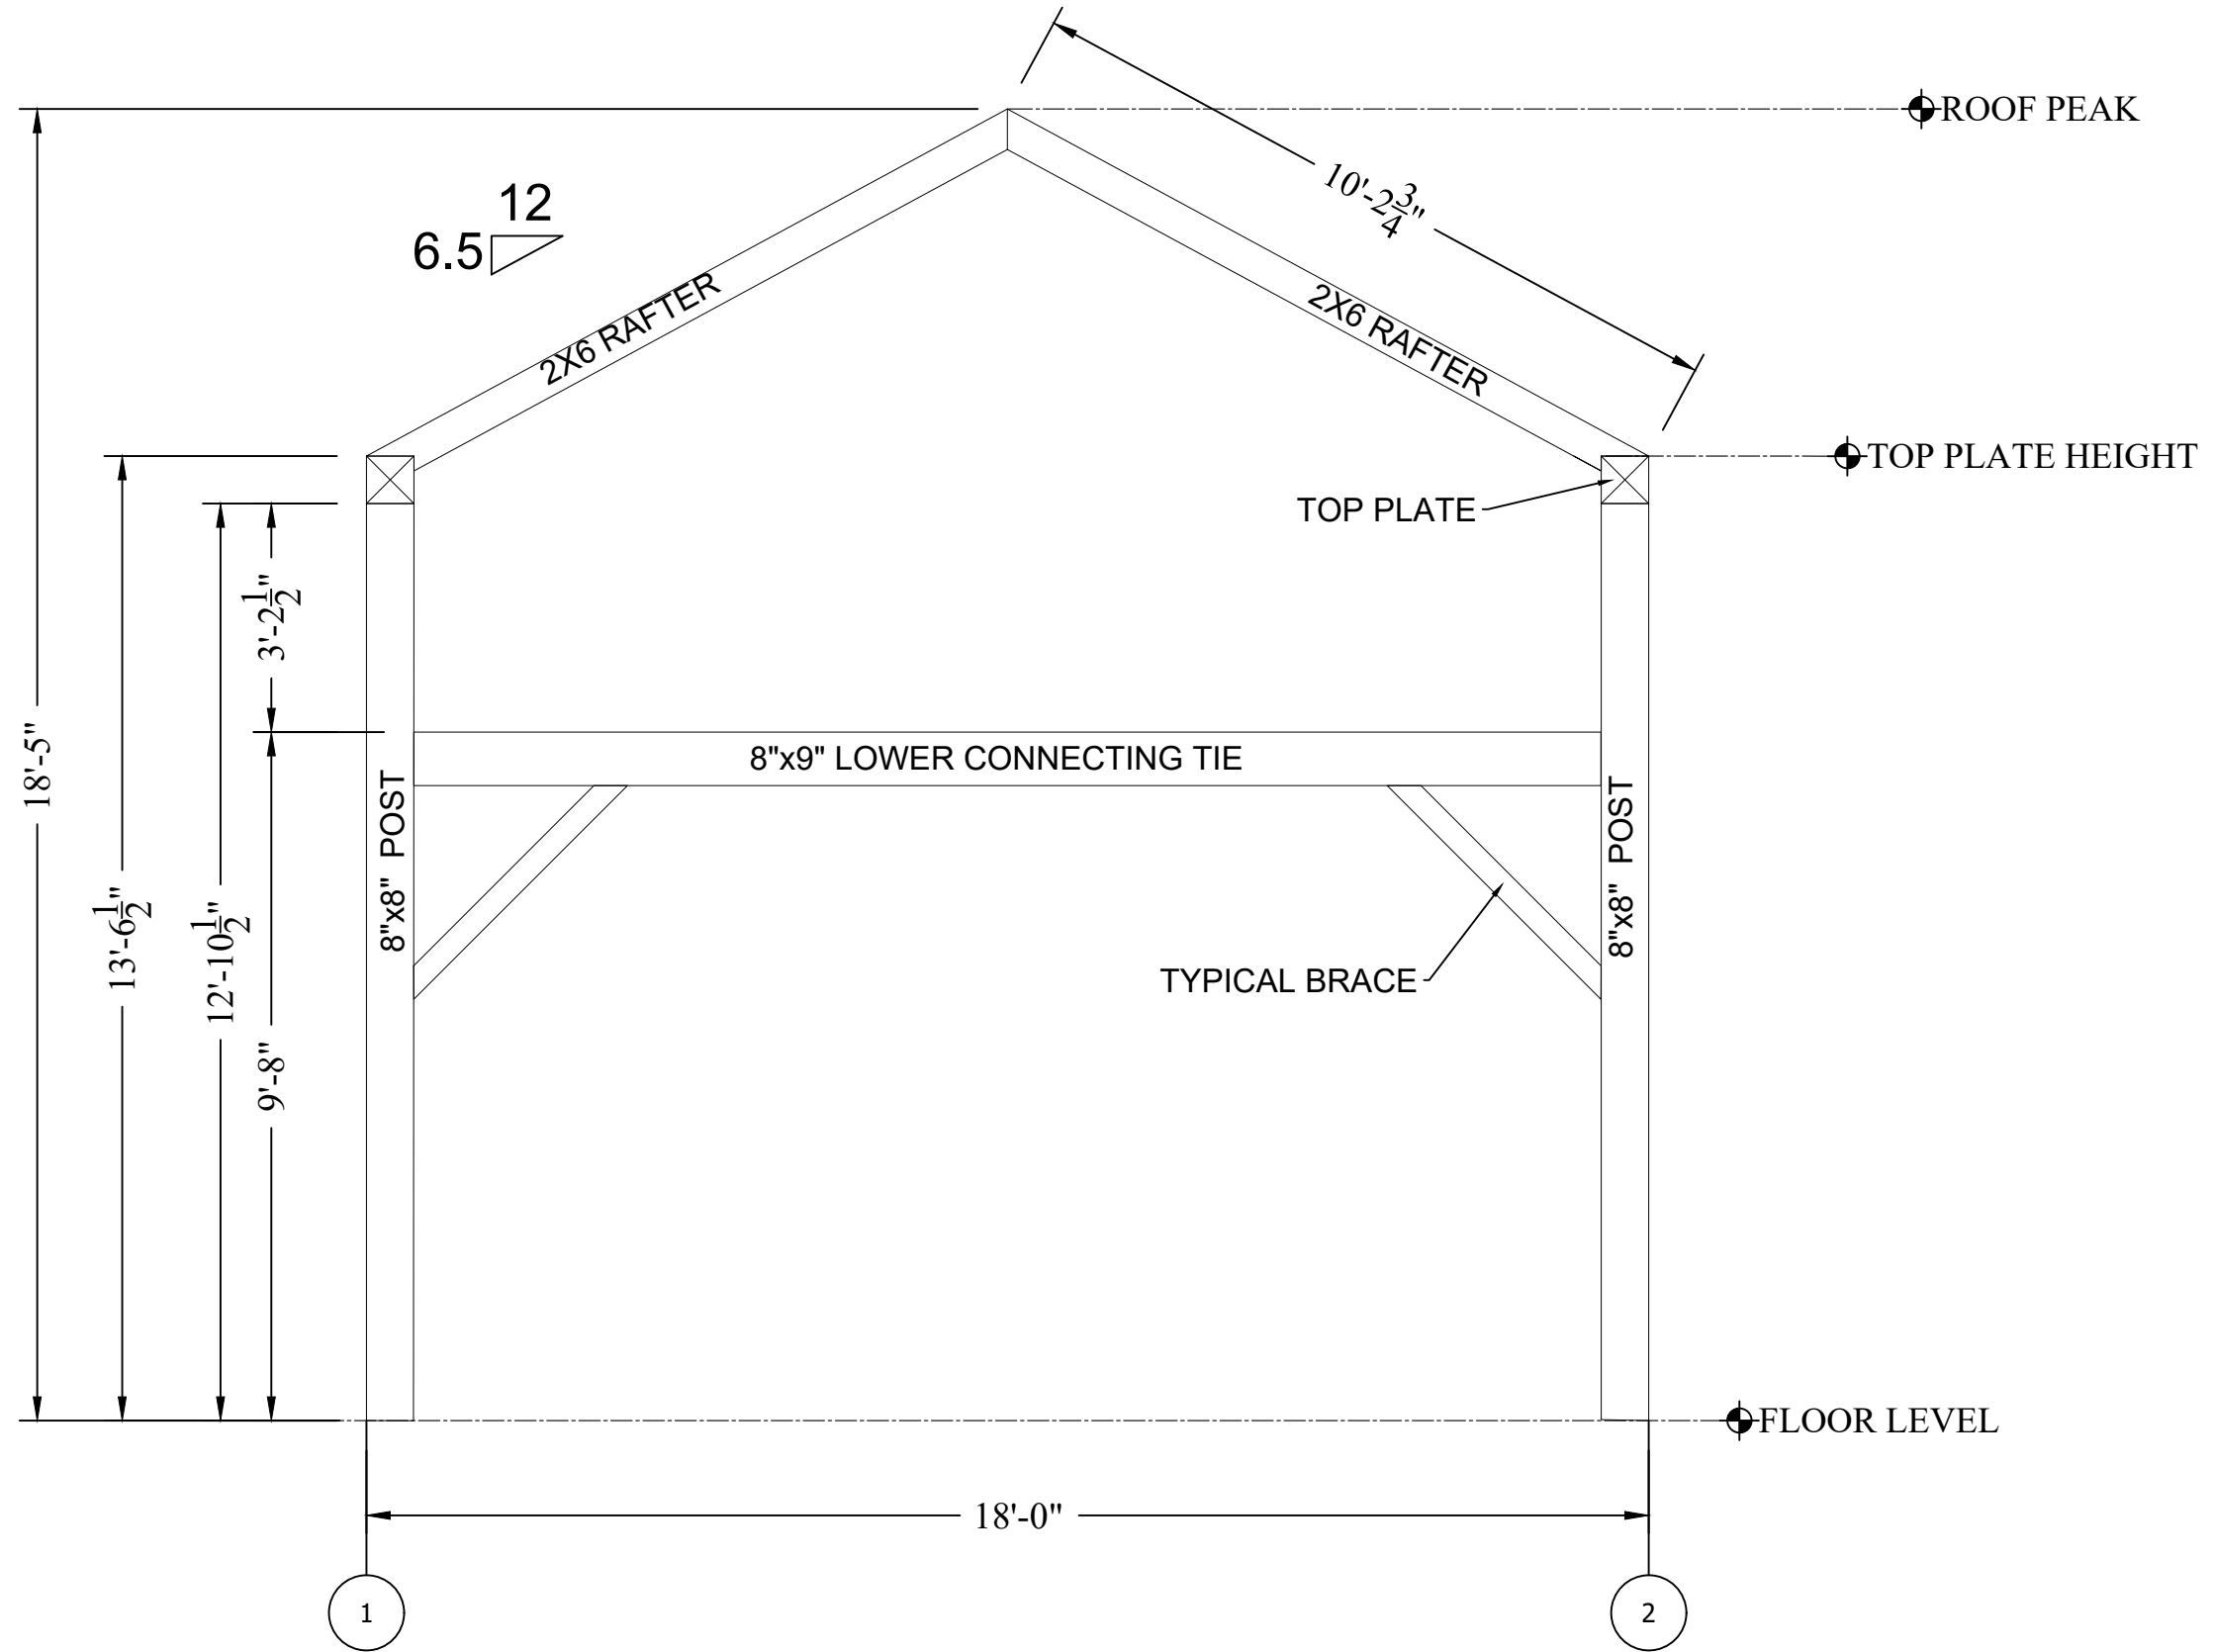


B200 BENT A ELEVATION
Scale: 3/8" = 1'

REV	REVISION DESCRIPTION	DATE
-		-
-		-
-		-
-		-

REVISION
01
DATE: 250426

ELEVATIONS
B200
DESIGN BY: ----
DRAWN BY: RMM

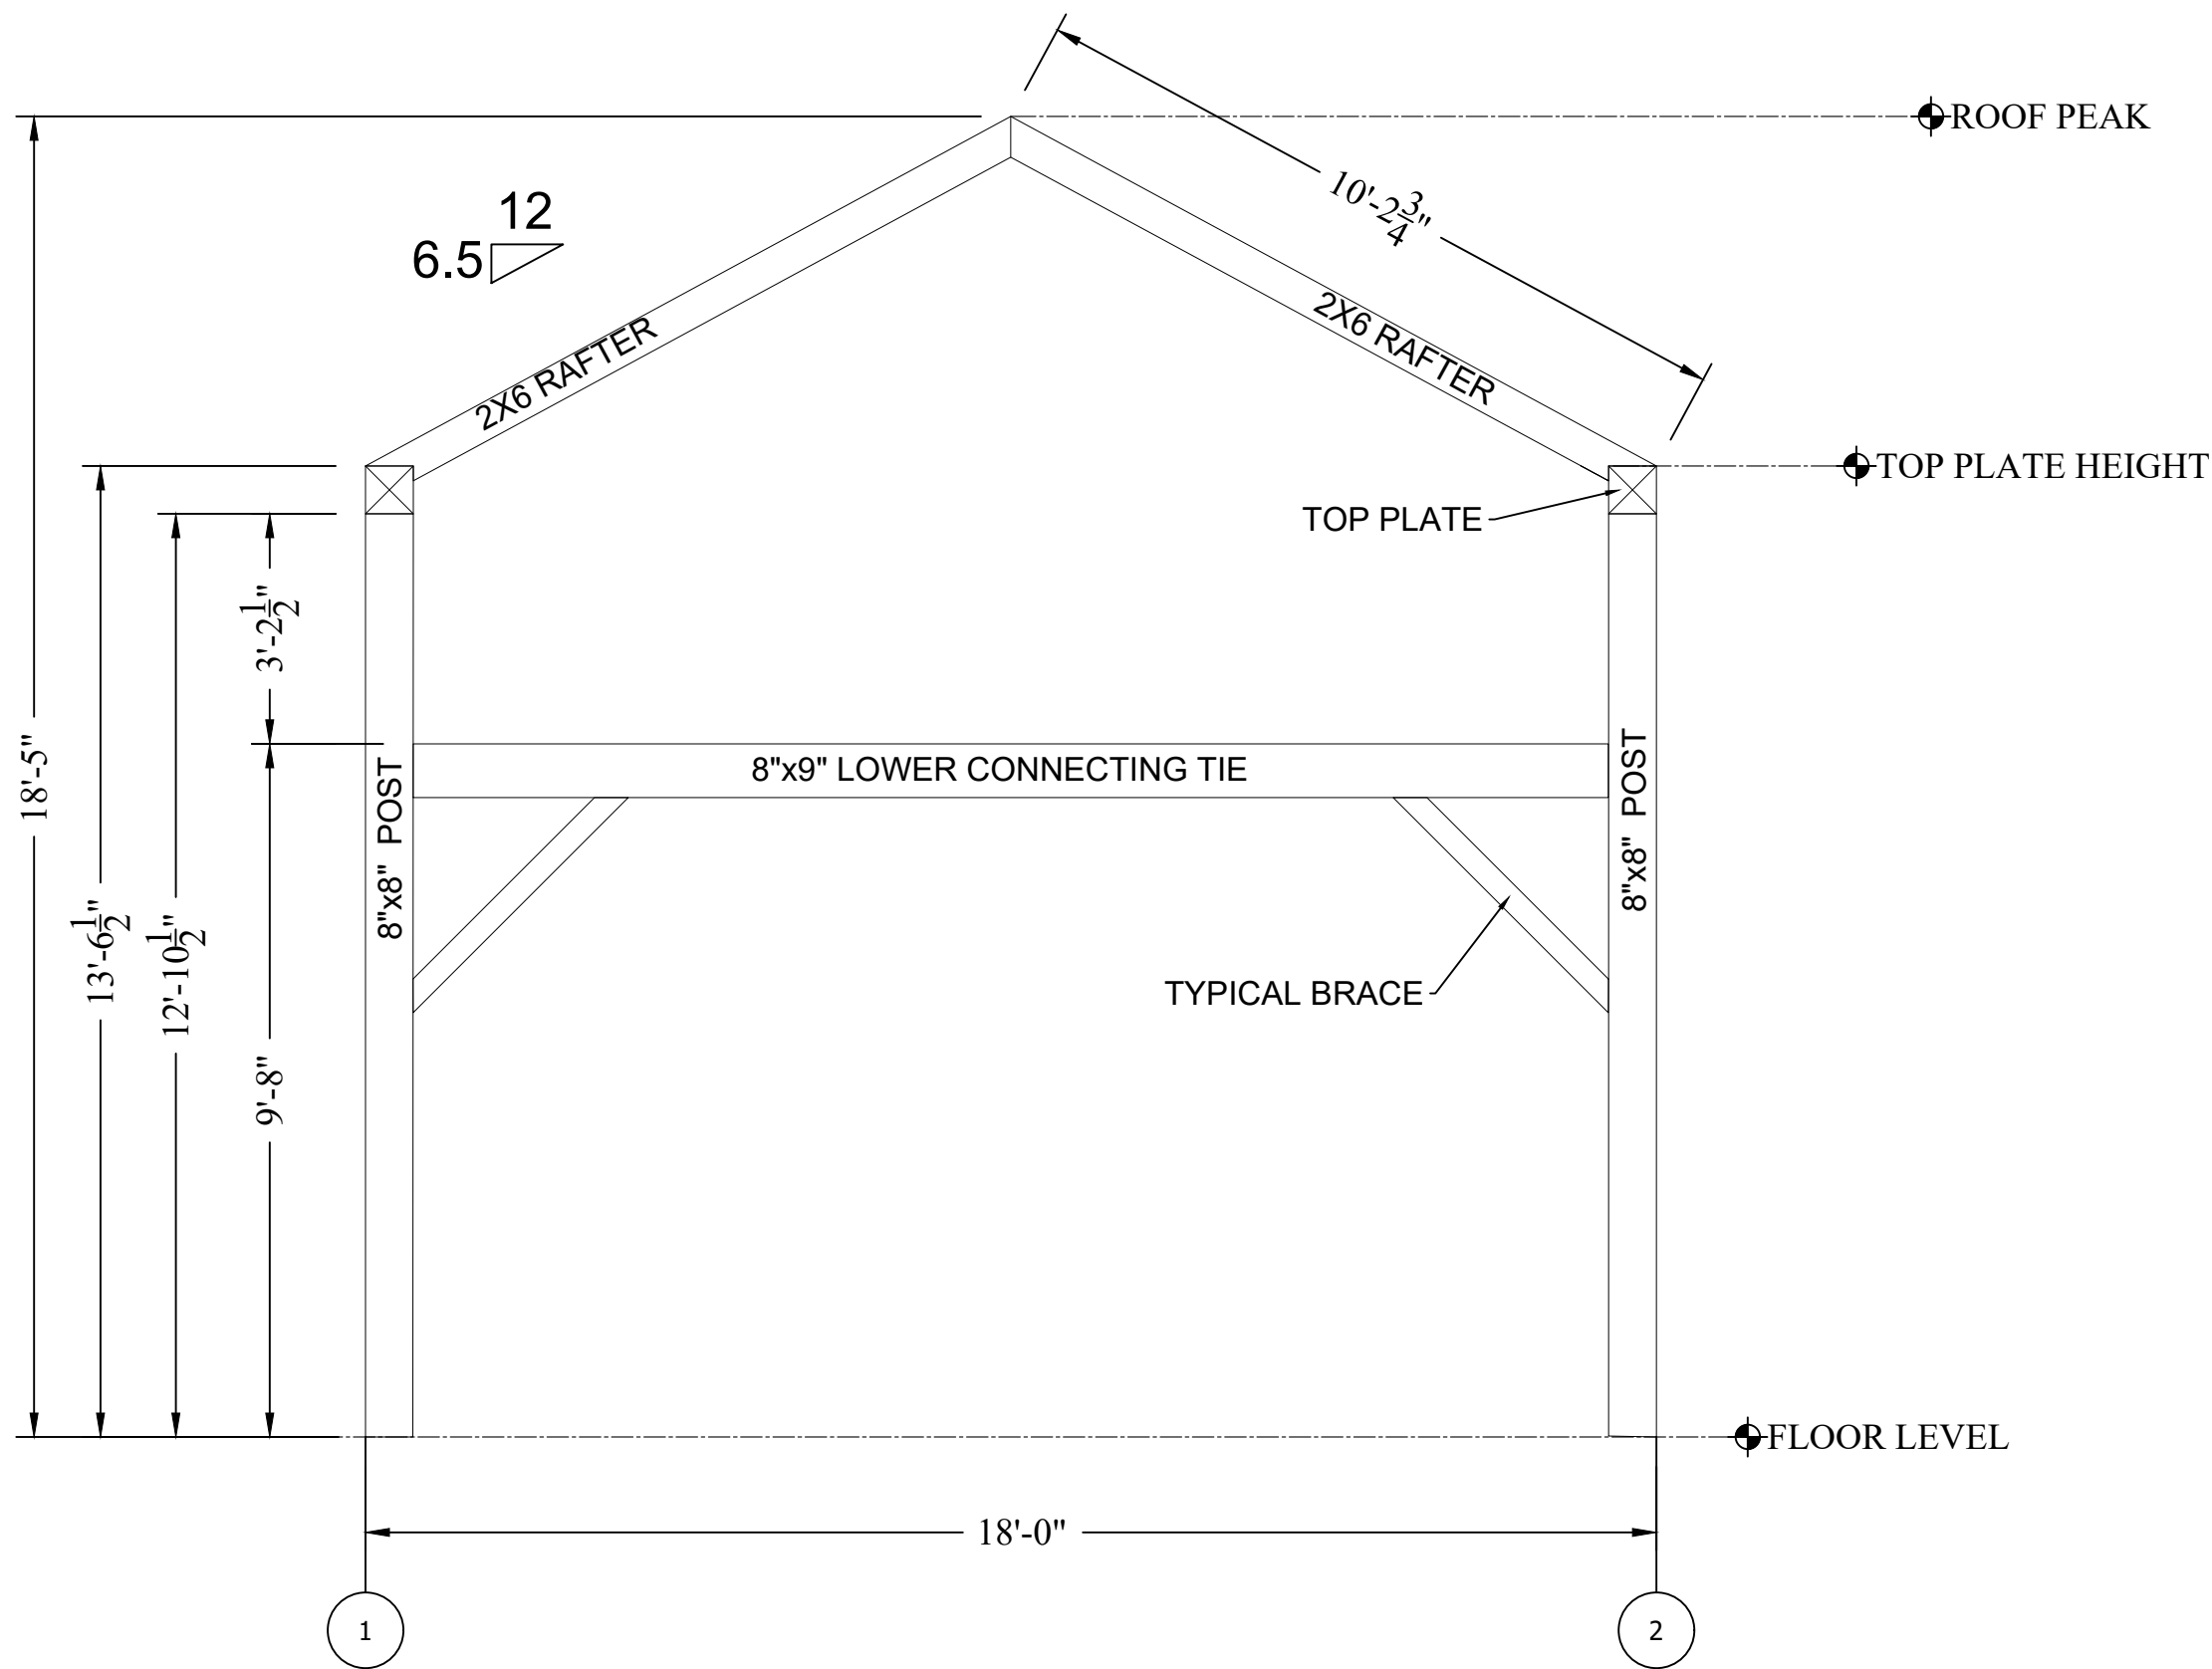


B201 BENT B ELEVATION
Scale: 3/8" = 1'

REV	REVISION DESCRIPTION	DATE
-	-	-
-	-	-
-	-	-
-	-	-

REVISION
01
DATE: 250426

ELEVATIONS
B201
DESIGN BY: ----
DRAWN BY: RMM

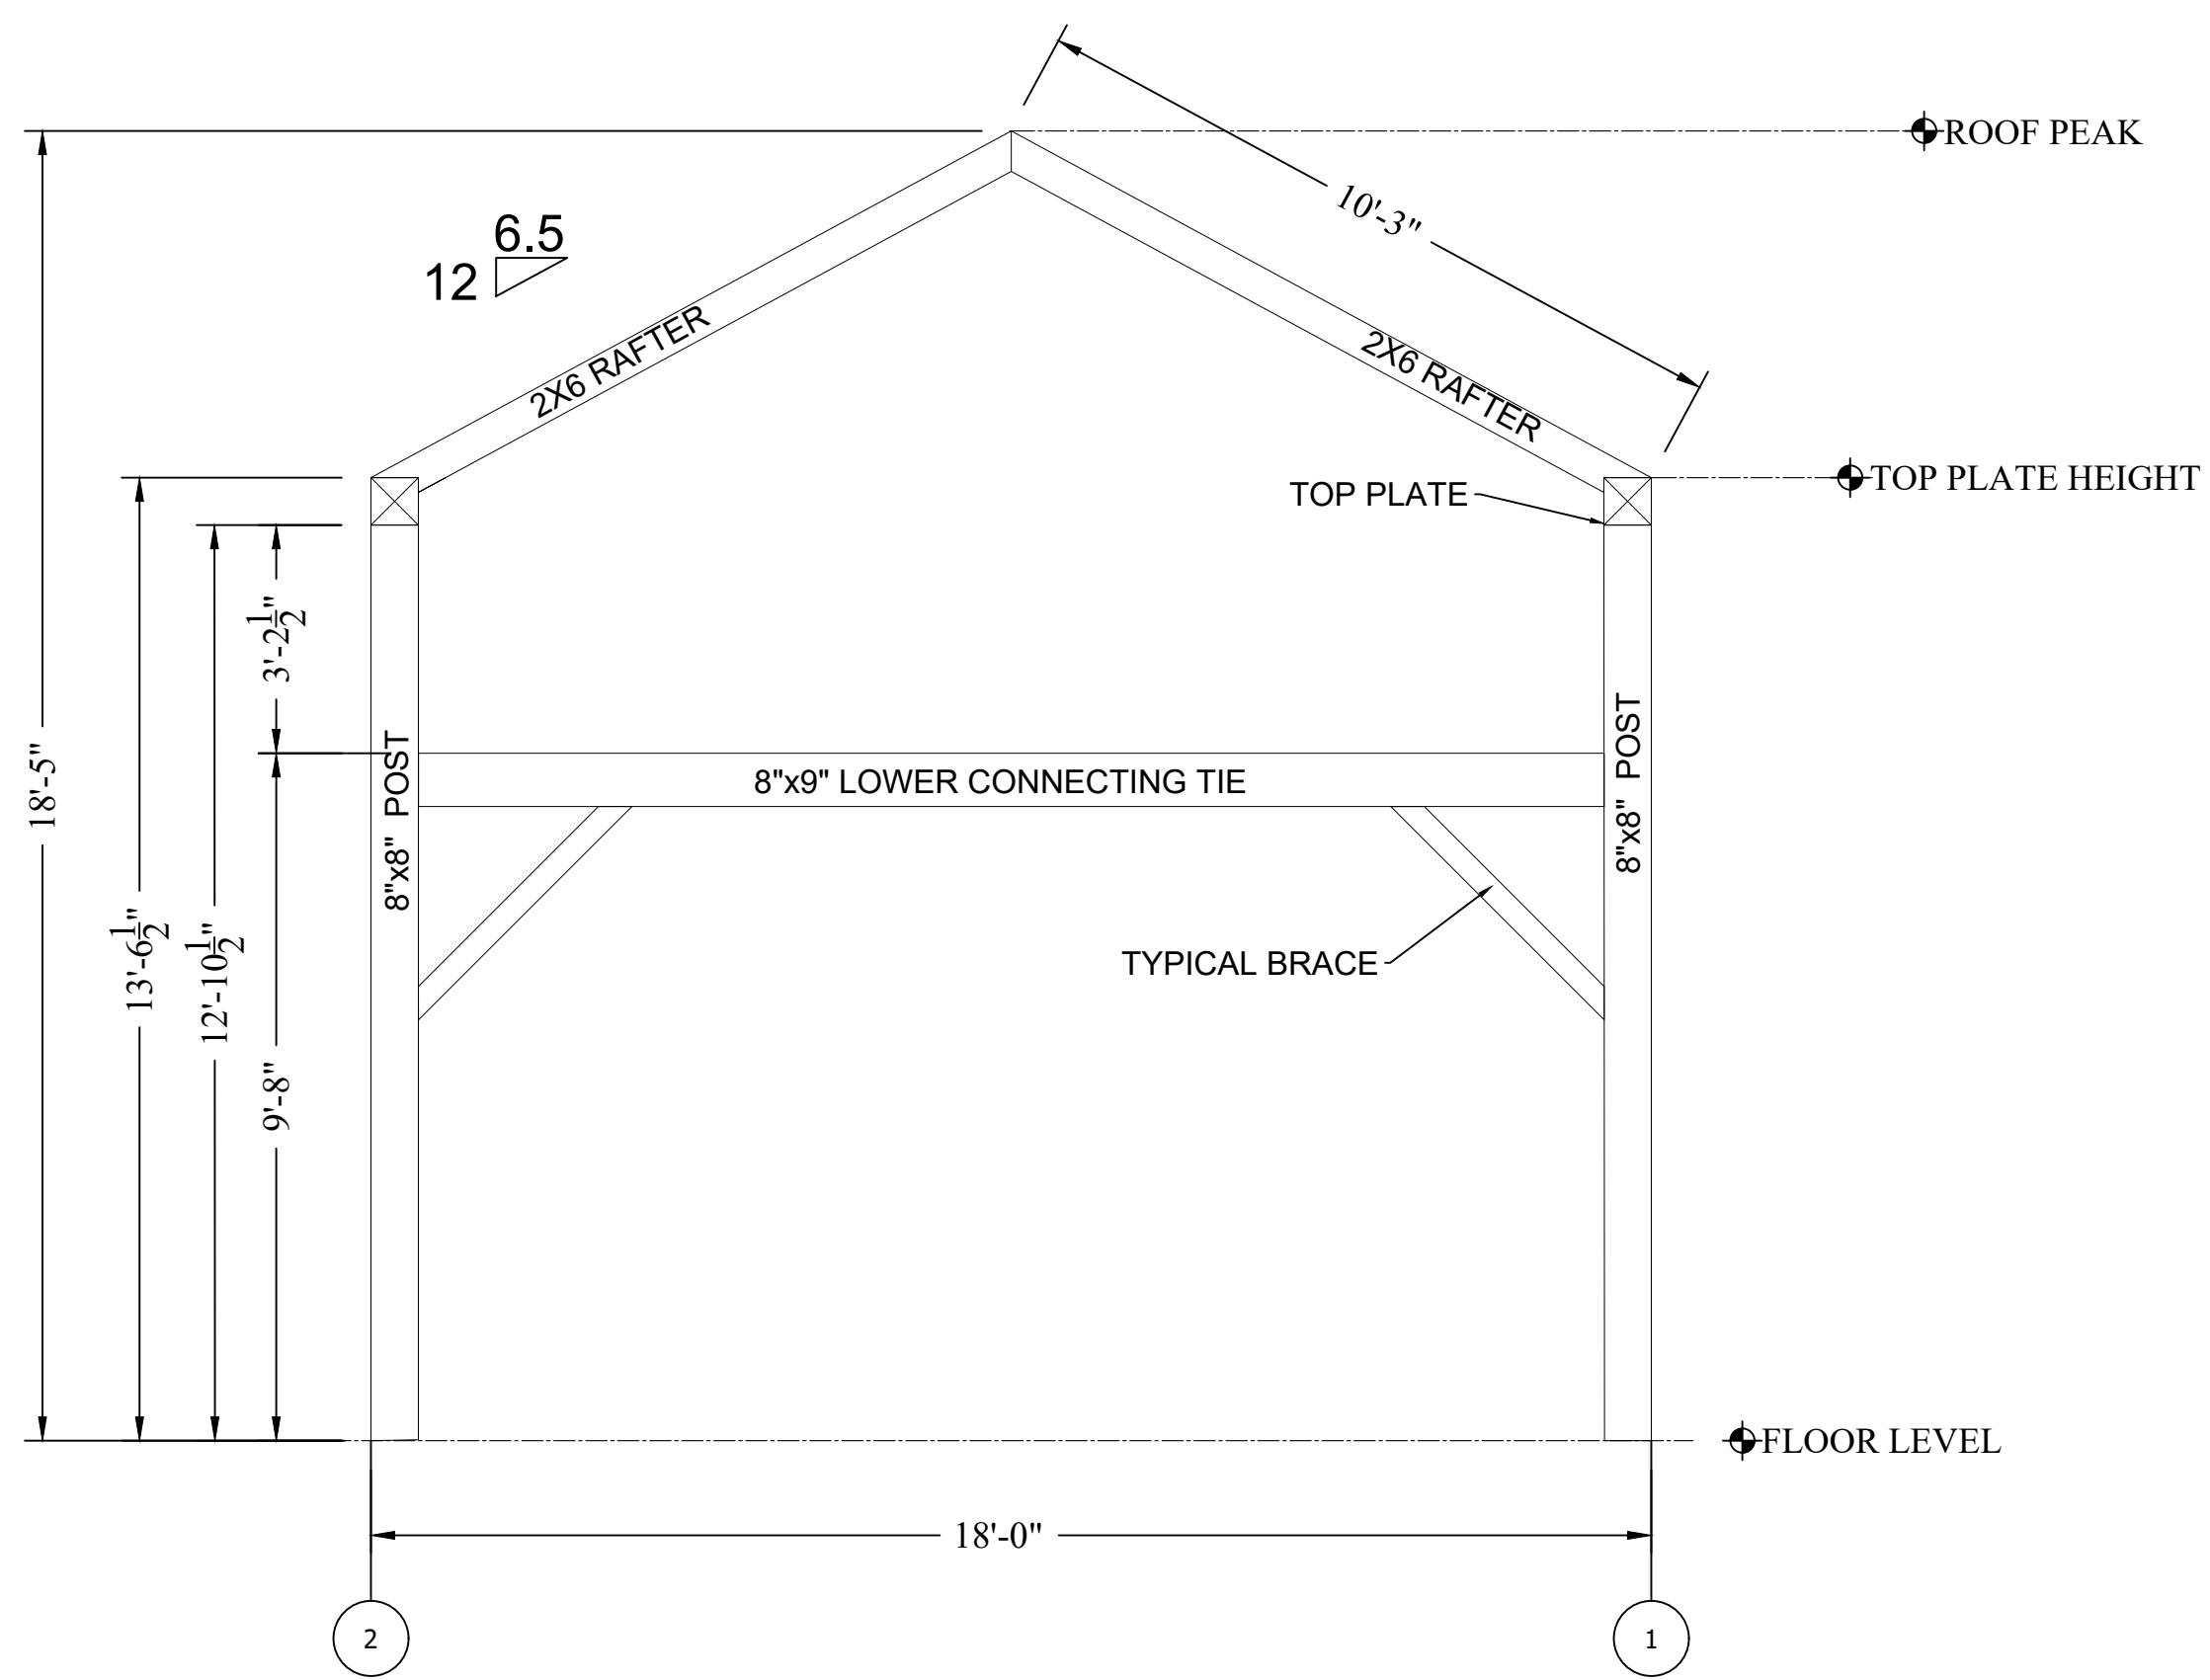


B202 **BENT C ELEVATION**
Scale: 3/8"= 1'

REV.	REVISION DESCRIPTION	DATE
-	-	-
-	-	-
-	-	-
-	-	-

REVISION
01
DATE: 250426

ELEVATIONS
B202
DESIGN BY: ----
DRAWN BY: RMM

NOTE:
NO EXISTING
RAFTERS

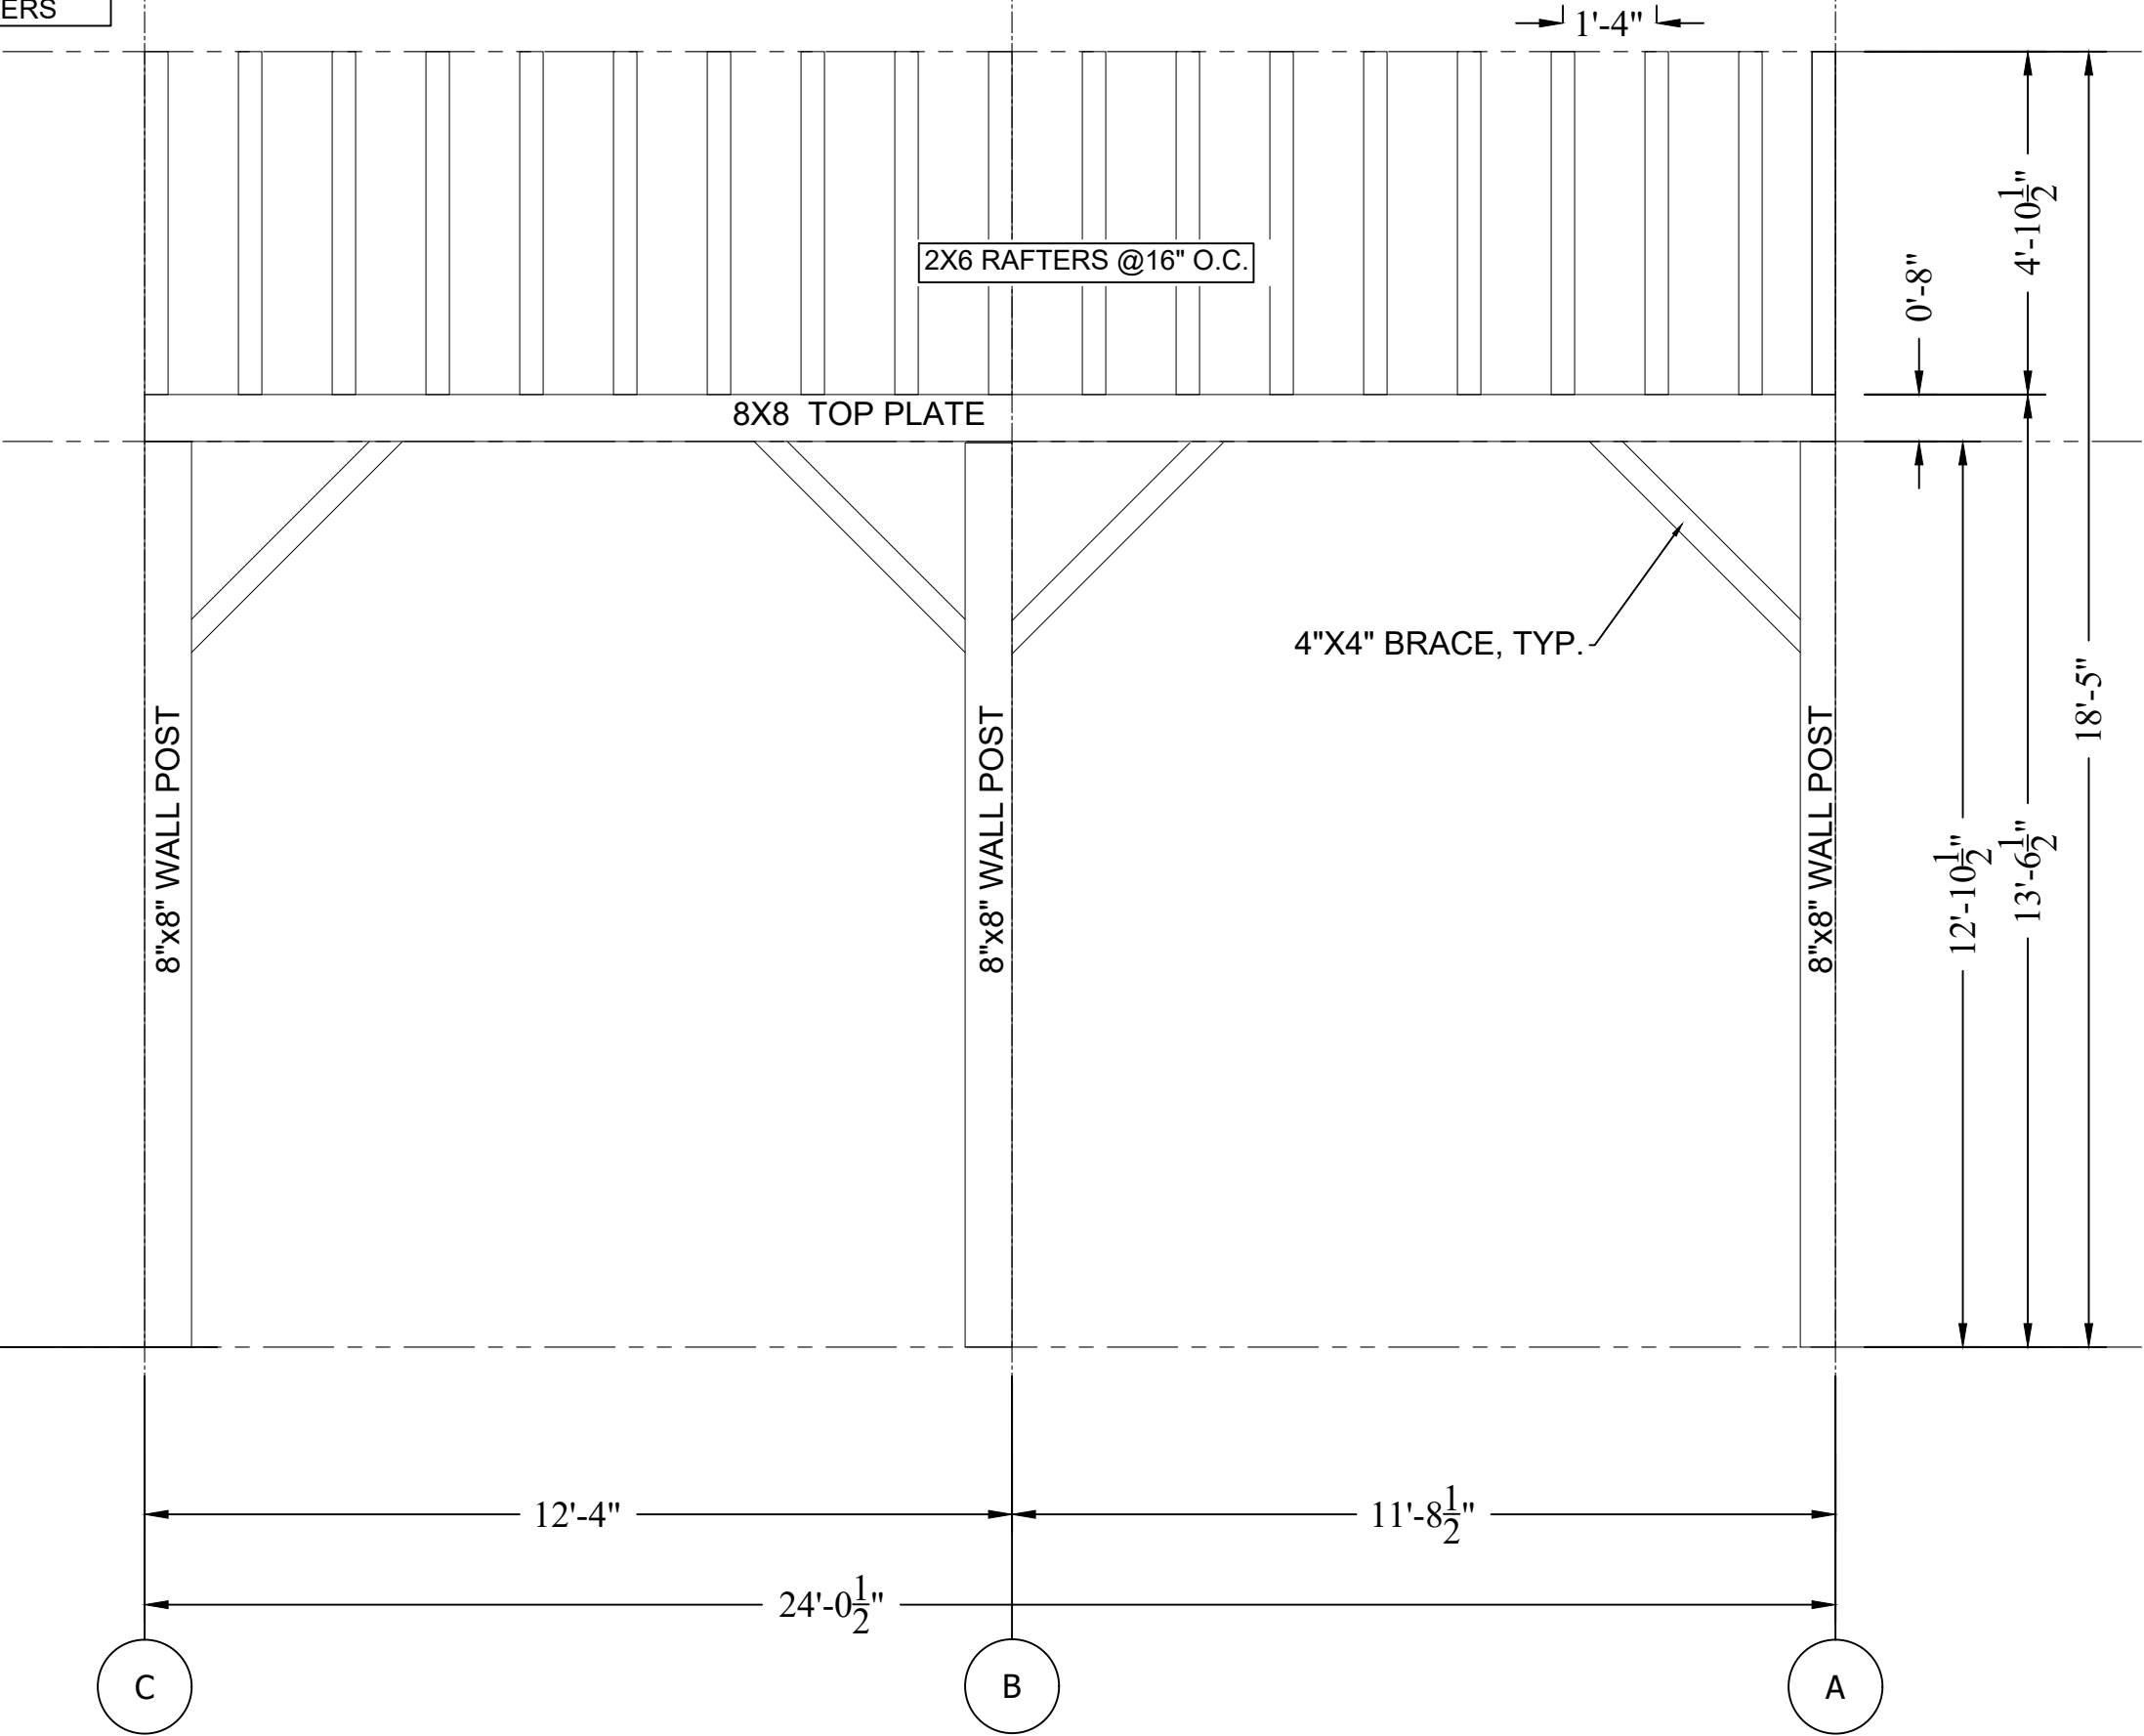

B203

SIDEWALL AT GRIDLINE 01


Scale: 1/4" = 1'

REV.	REVISION DESCRIPTION	DATE
-		-
-		-
-		-
-		-

REVISION
01
DATE: 250426

ELEVATIONS
B203
DESIGN BY: ----
DRAWN BY: RMM

NOTE:
NO EXISTING
RAFTERS

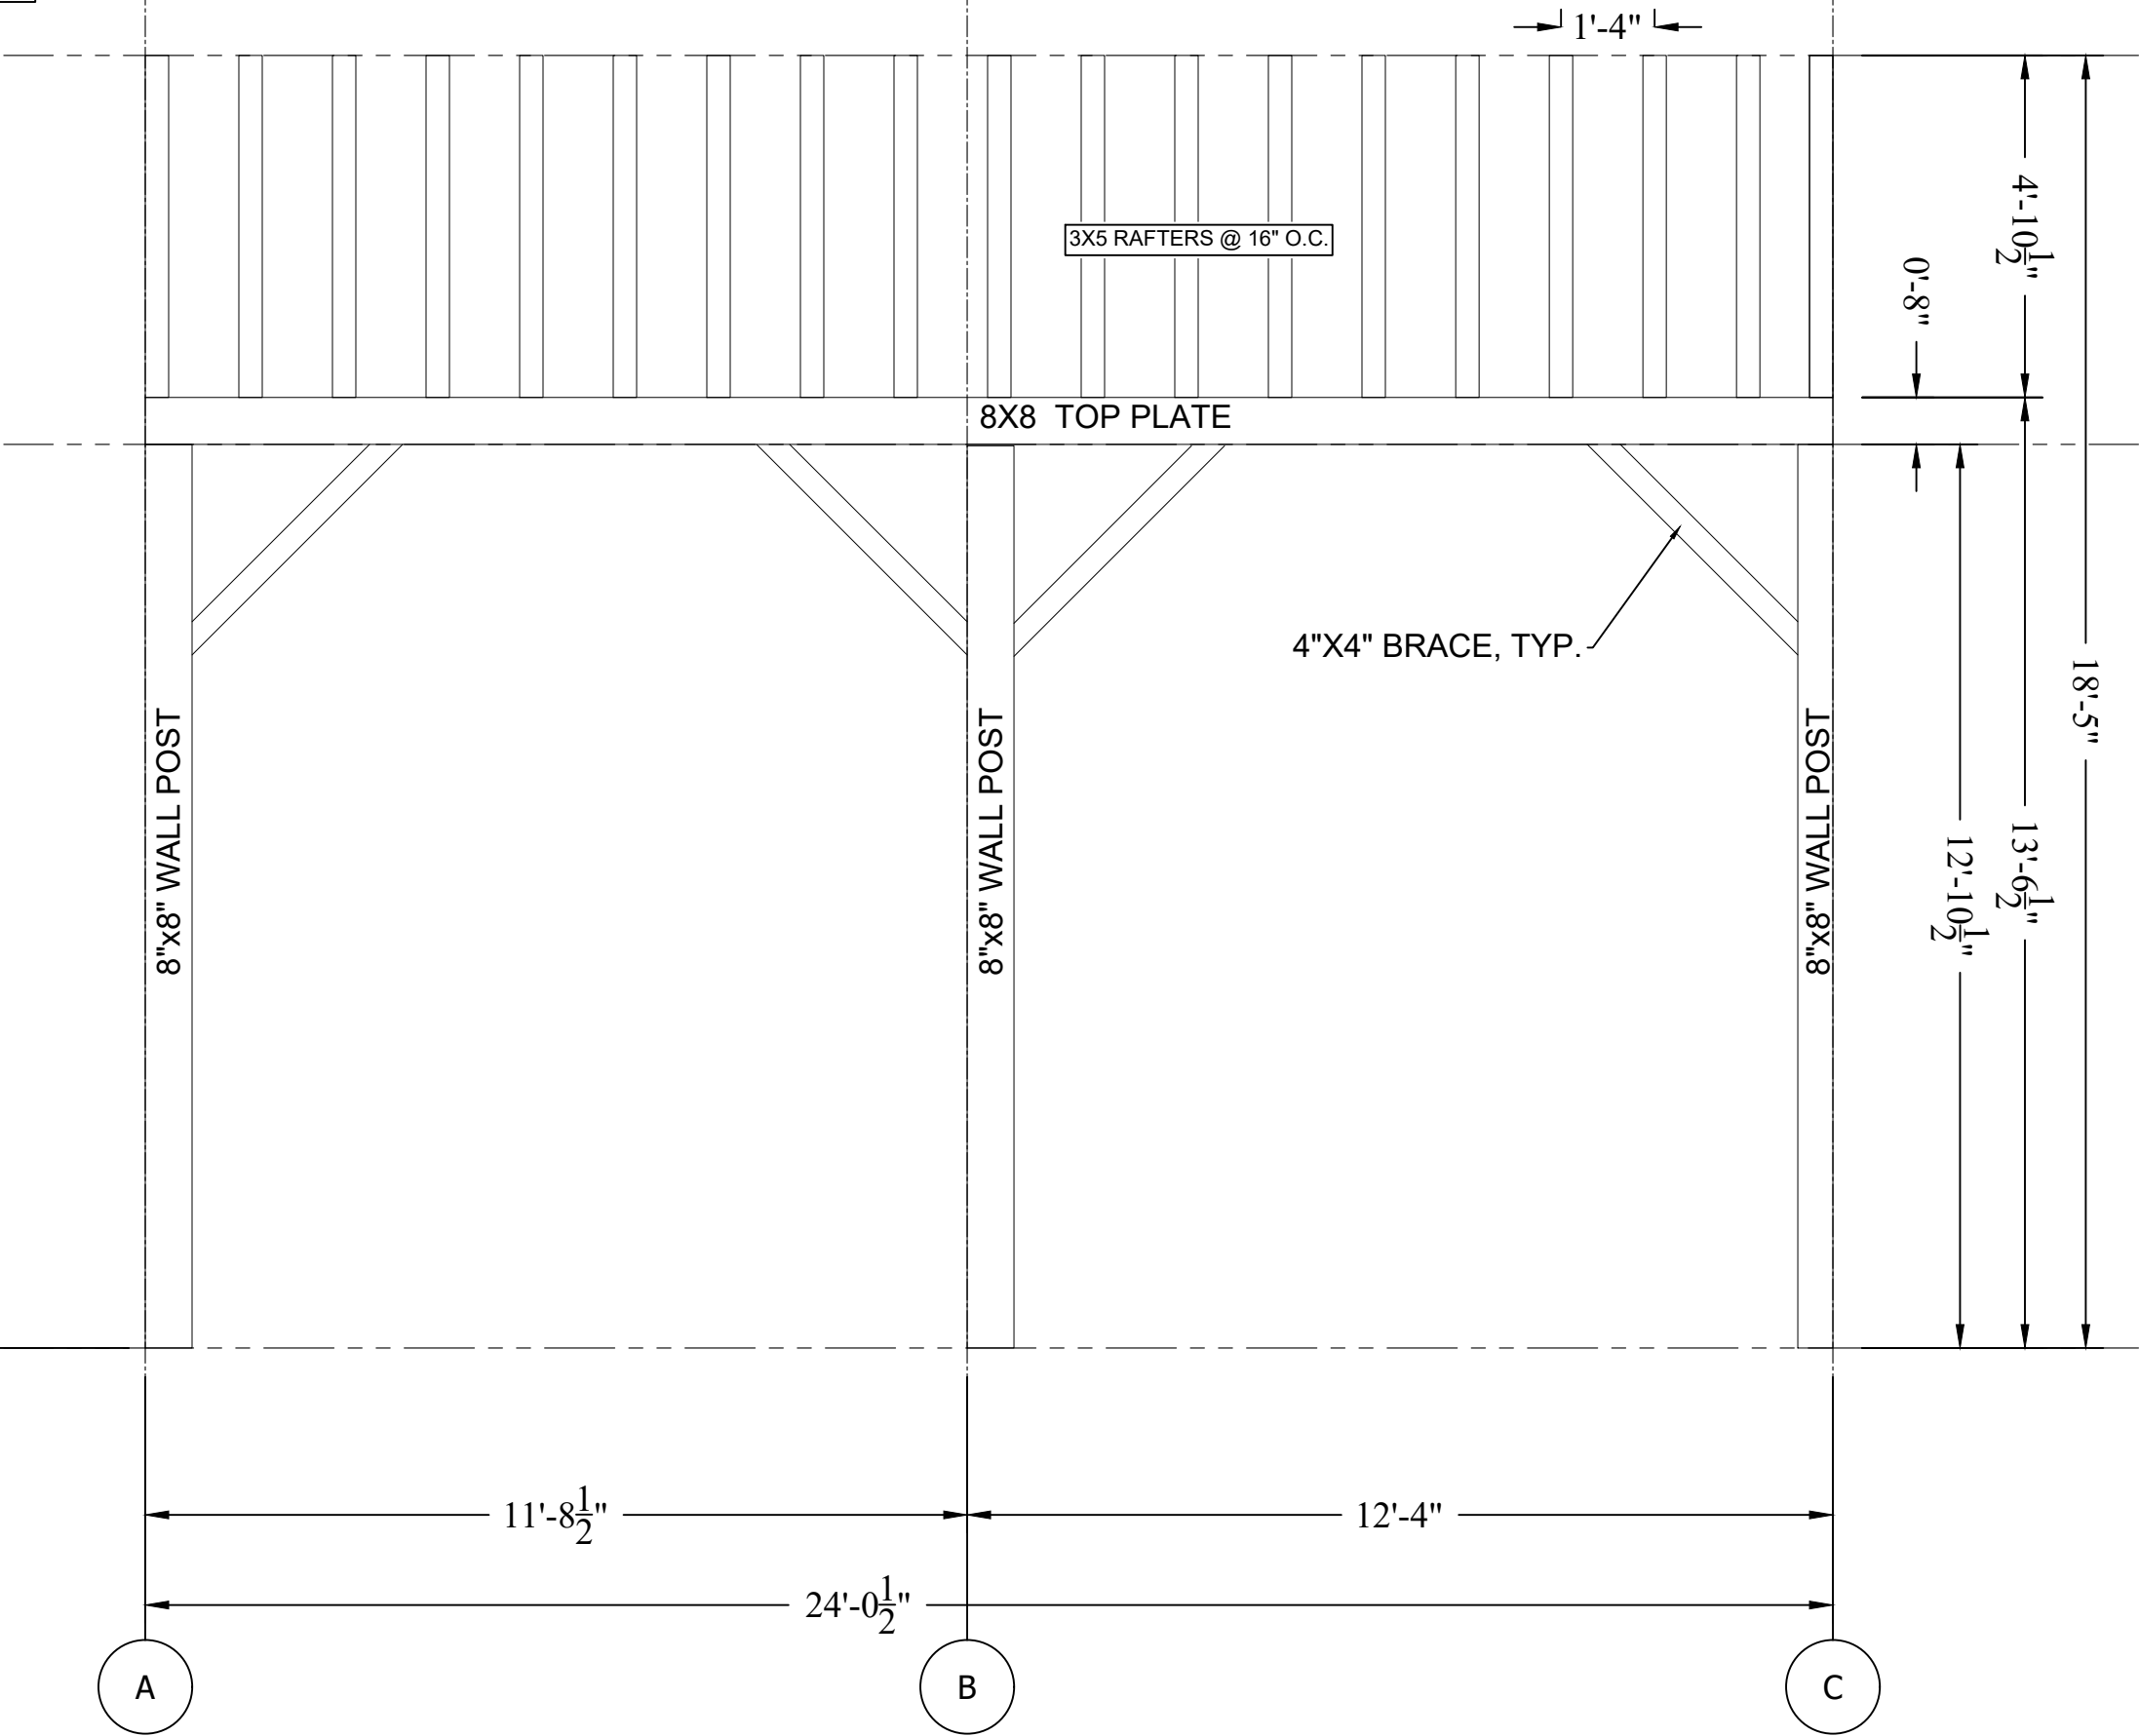

B204 SIDEWALL AT GRIDLINE 02
Scale: 3/8"= 1'

REV	REVISION DESCRIPTION	DATE
-		-
-		-
-		-
-		-

REVISION
01
DATE: 250426

ELEVATIONS
B204
DESIGN BY: ----
DRAWN BY: RMM