


B100

FLOOR PLAN

Scale: 1/8"= 1'

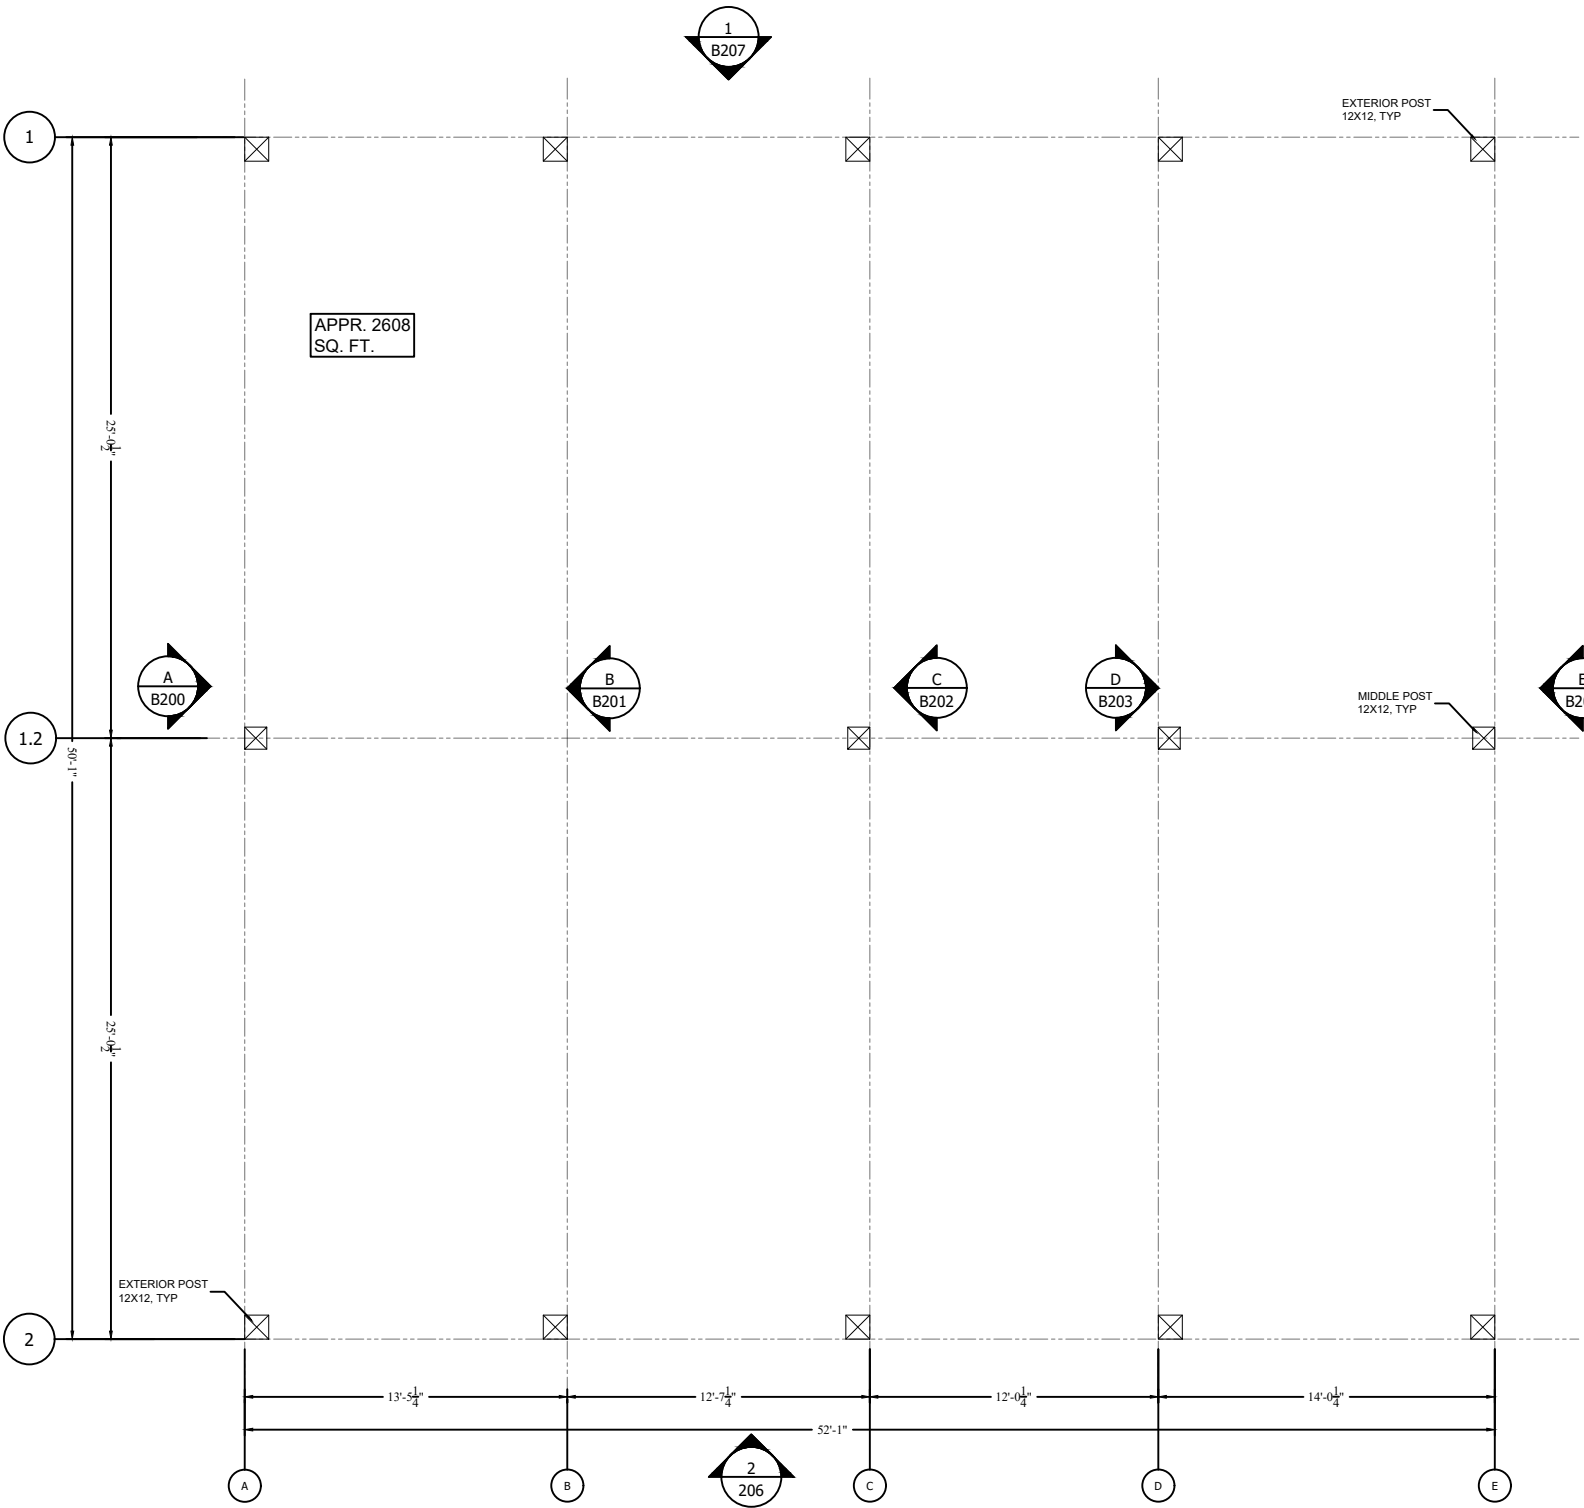


TIMBER FRAME MEASUREMENT VERIFICATION		
YARD FOREMAN:		
NAME (PRINT)	SIGNATURE	DATE
SHOP FOREMAN:		
NAME (PRINT)	SIGNATURE	DATE

REV	REVISION DESCRIPTION	DATE
1		-
2		-
3		-
4		-
5		-

REVISION
01
DATE: 260731

PLANS
B100
DESIGN BY: ----
DRAWN BY: RMM

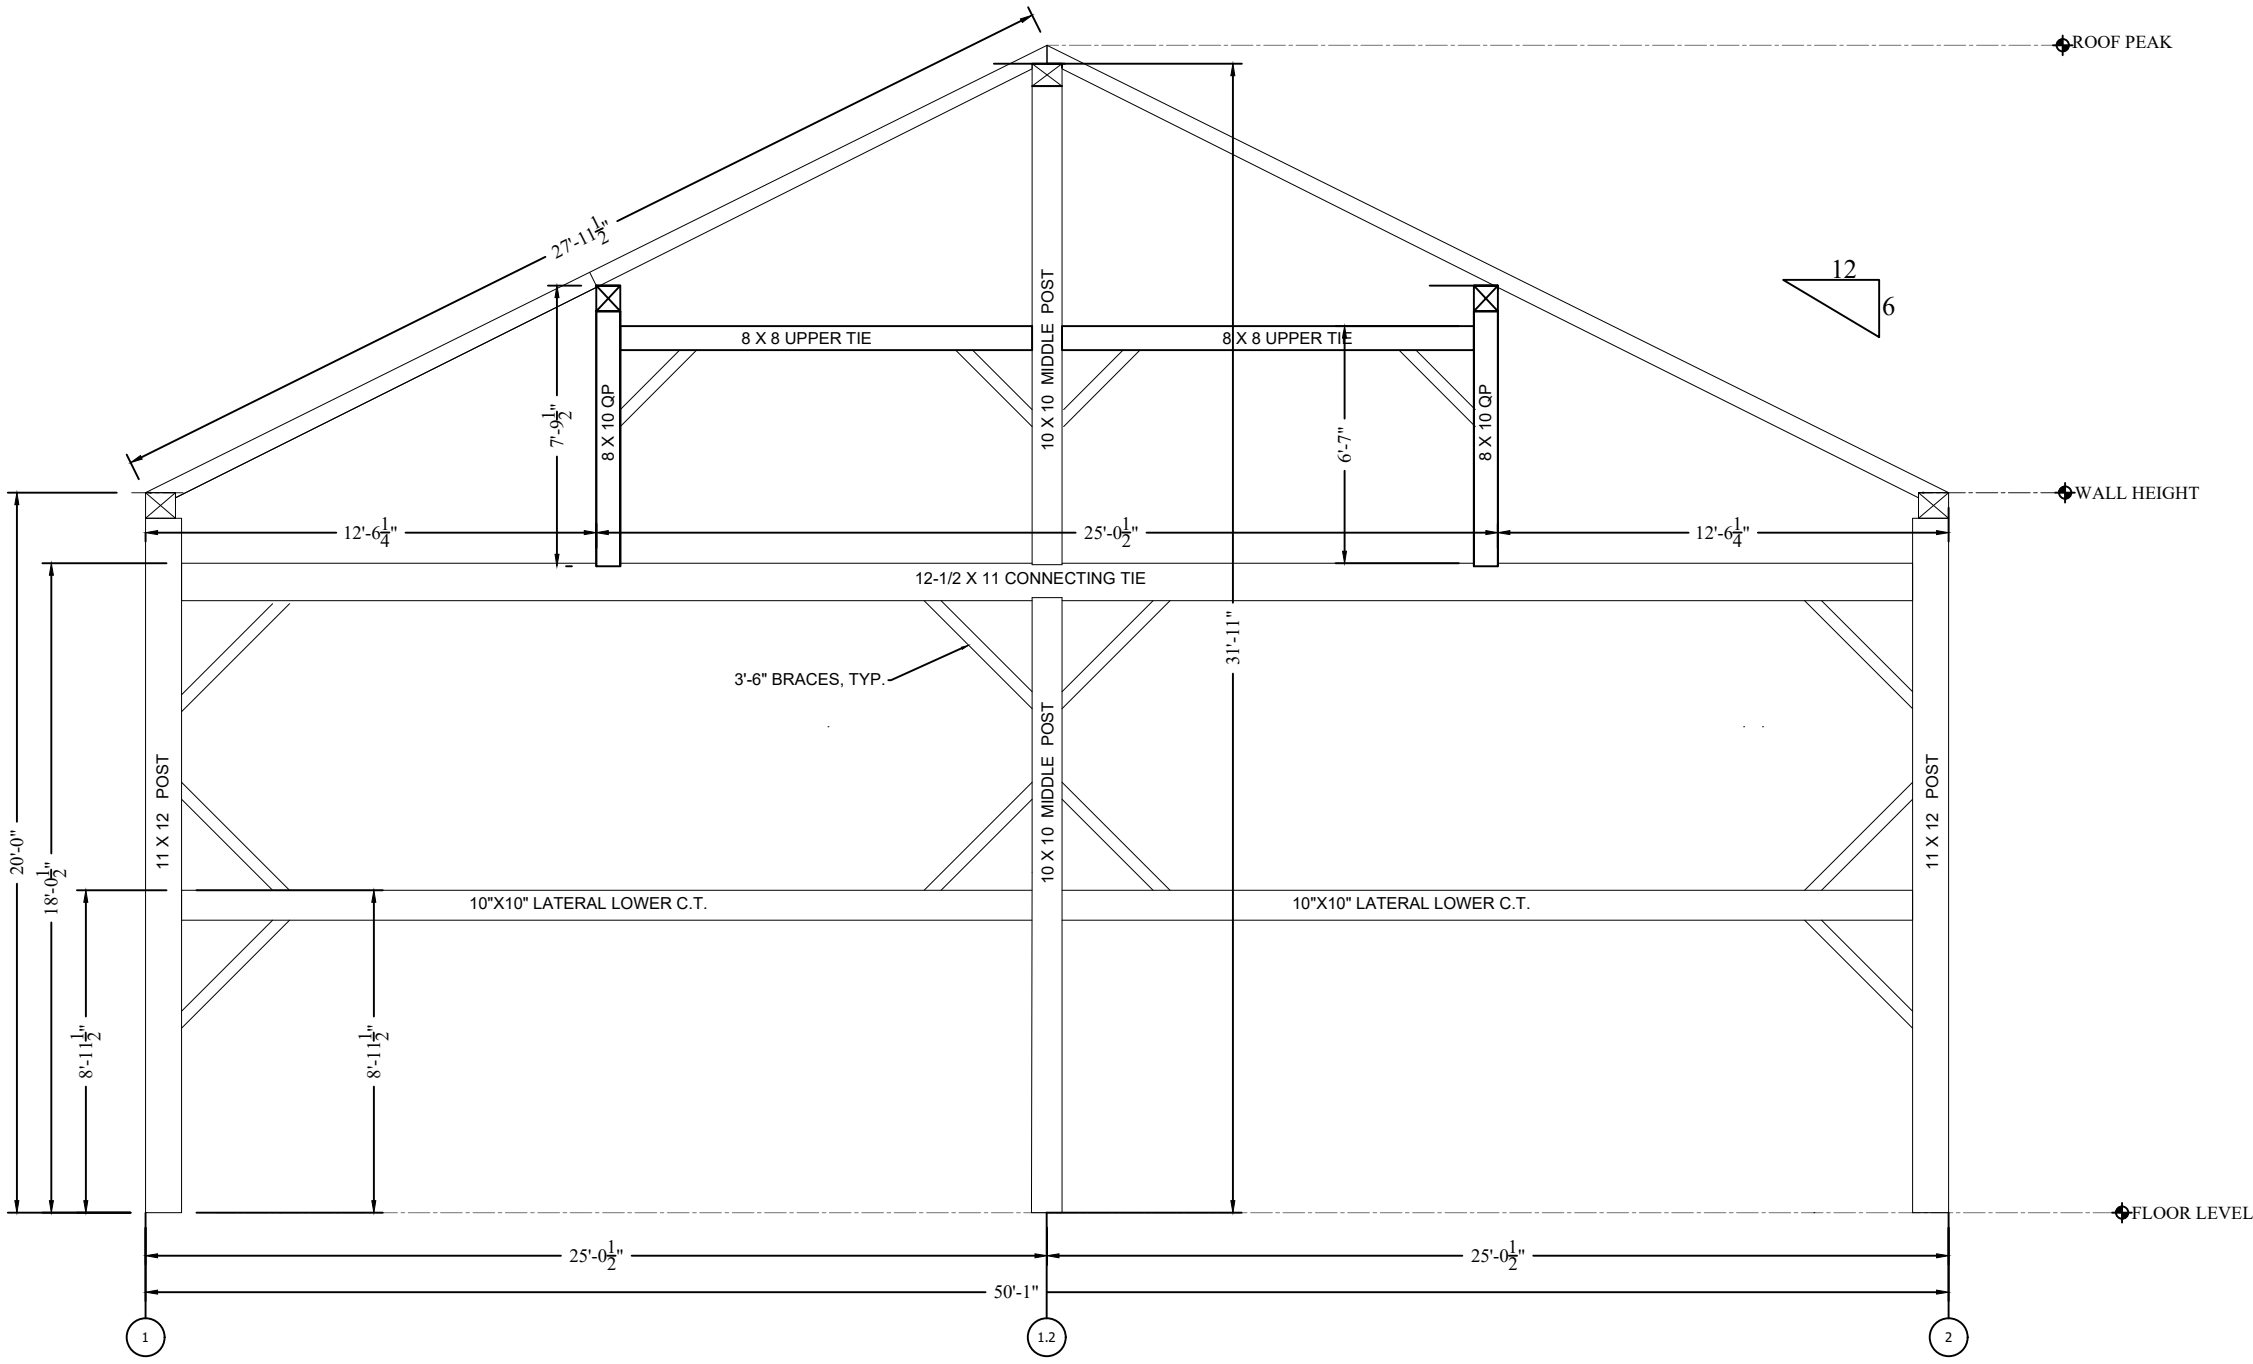


B200 BENT A ELEVATION
Scale: 3/16"= 1'

1480 50 X 52 BARN

REV.	REVISION DESCRIPTION	DATE
-		-
-		-
-		-
-		-

REVISION
01
DATE: 260731

ELEVATIONS
B200
DESIGN BY: ----
DRAWN BY: RMM

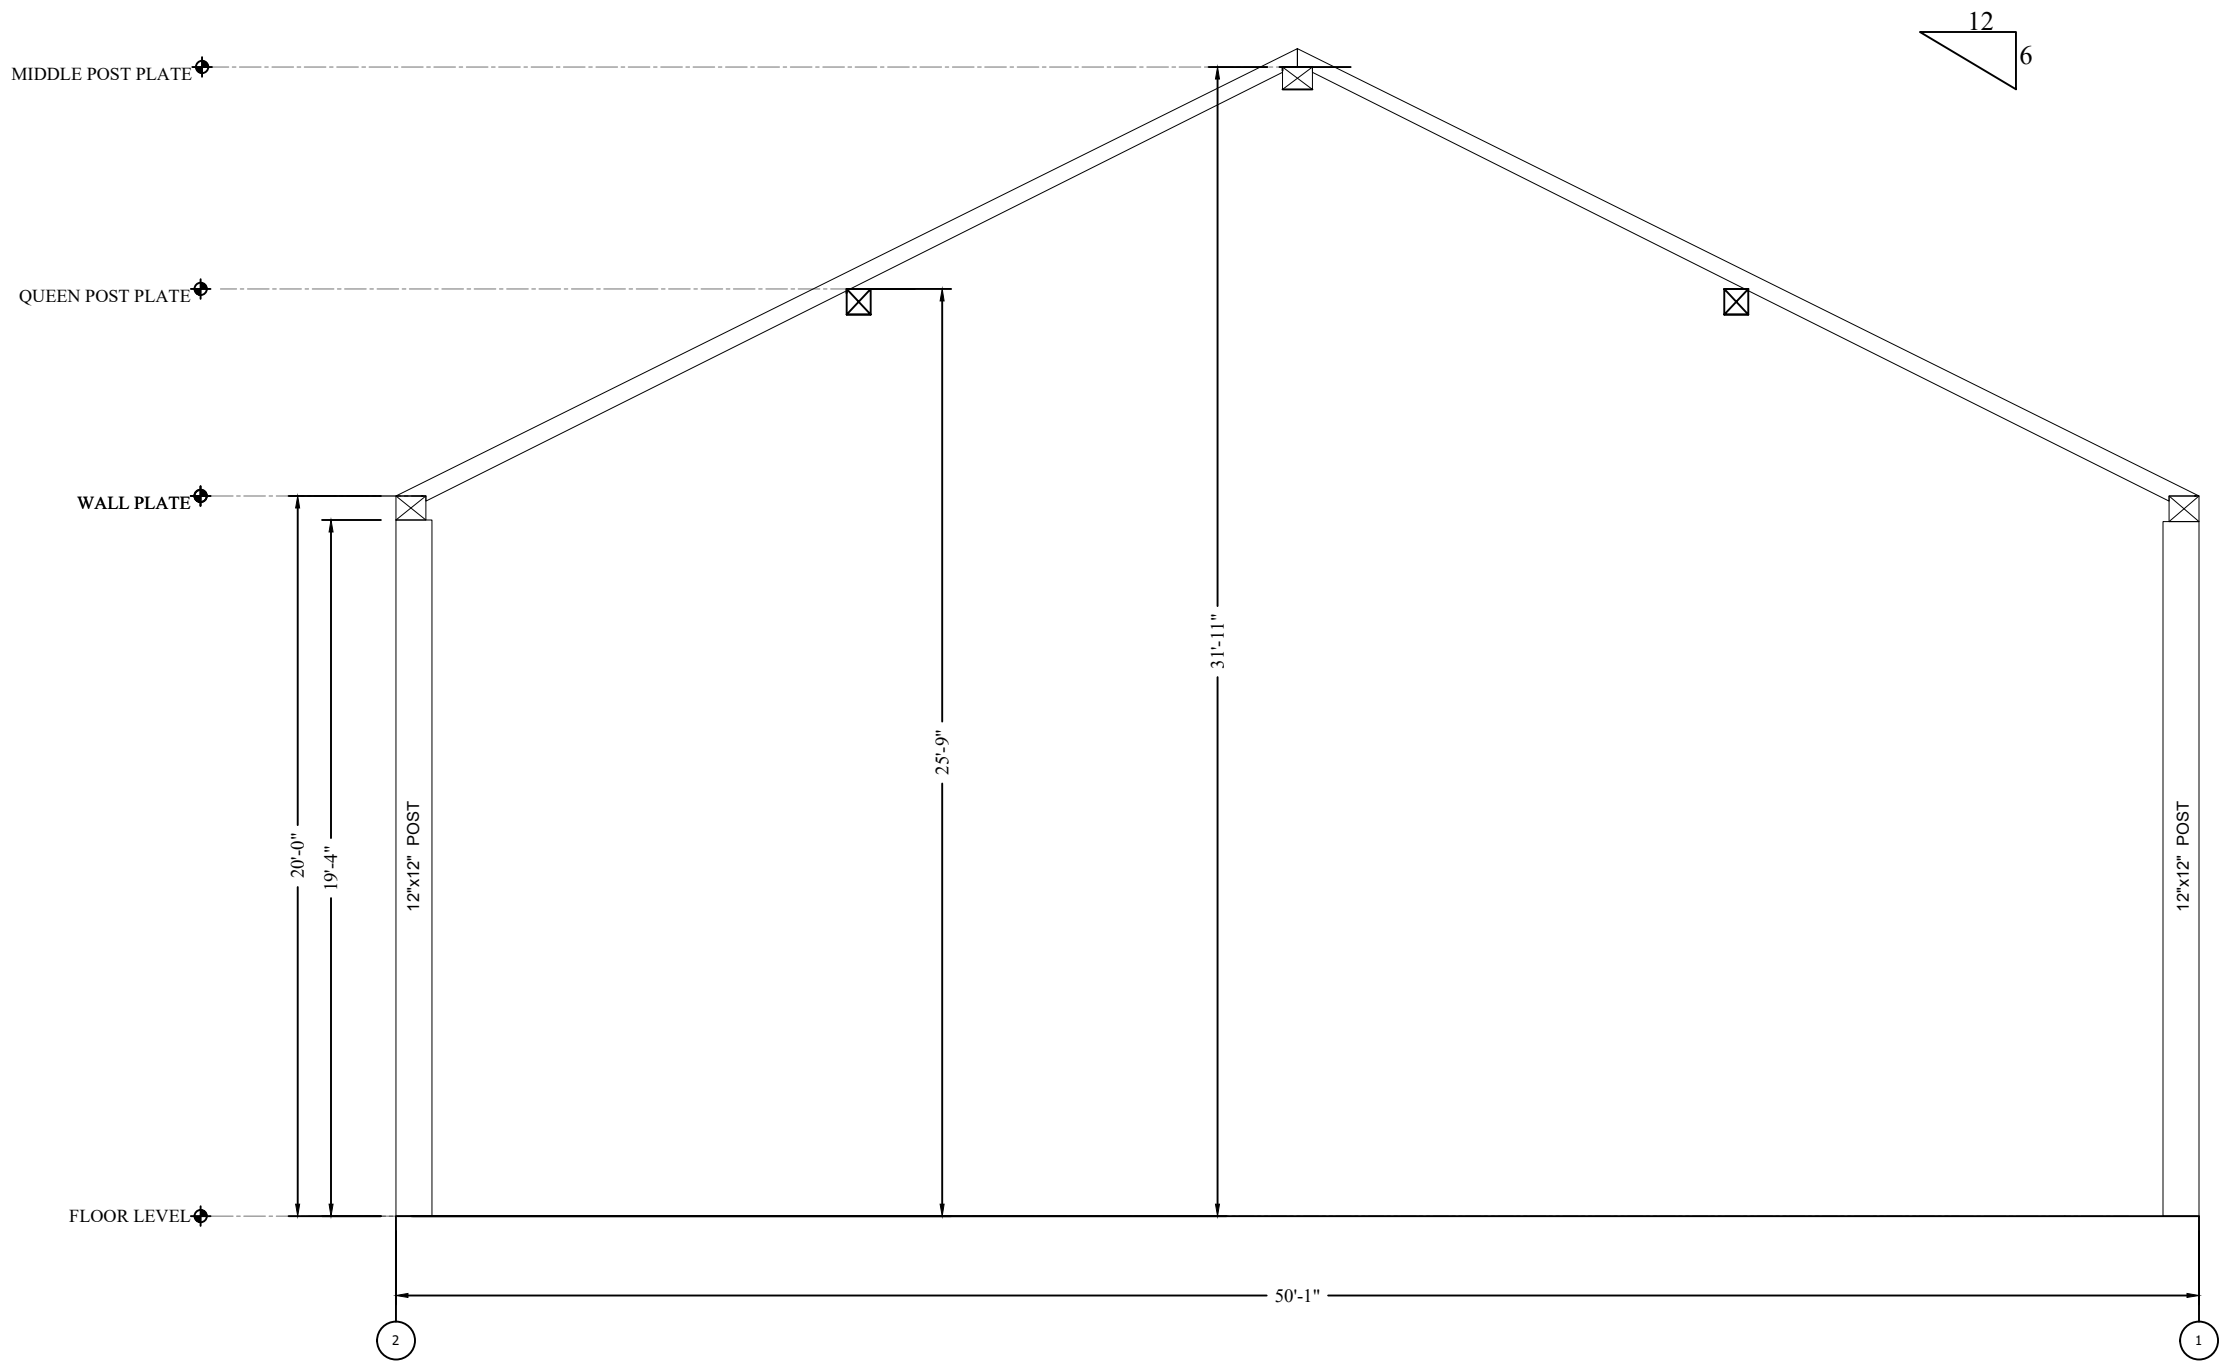


B201 **BENT B ELEVATION**
Scale: 3/16"= 1'

1480 50 X 52 BARN

REV.	REVISION DESCRIPTION	DATE
-		-
-		-
-		-
-		-

REVISION
01
DATE: 260731

ELEVATIONS
B201
DESIGN BY: ----
DRAWN BY: RMM

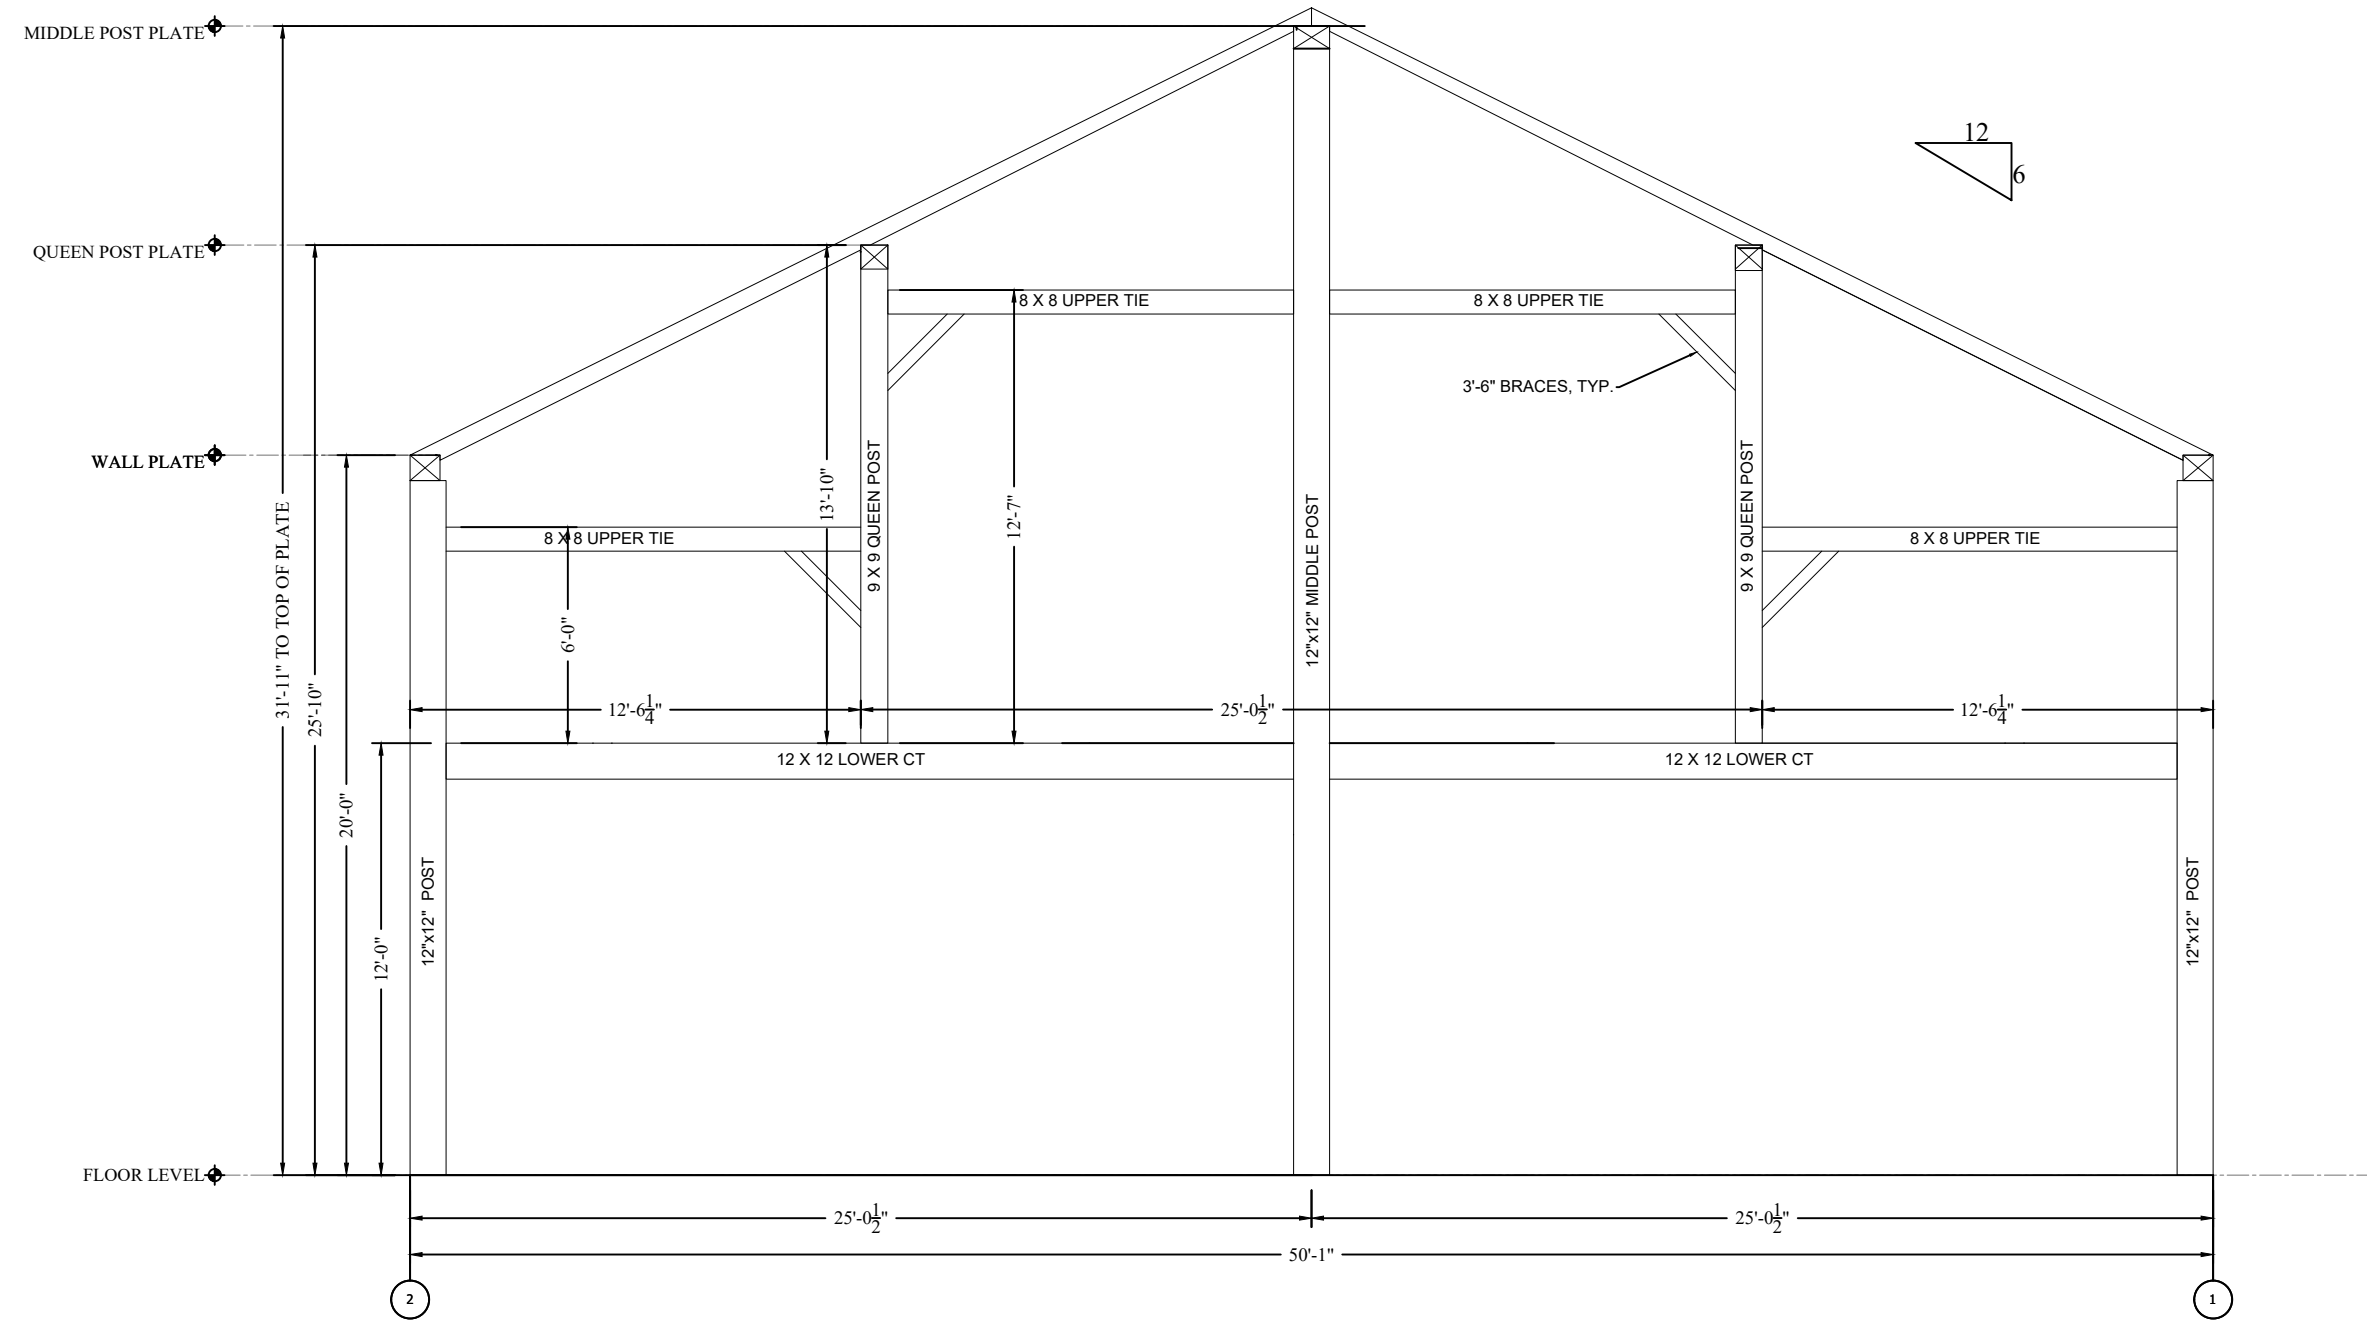

B202 **BENT C ELEVATION**
Scale: 3/16"= 1'

REV.	REVISION DESCRIPTION	DATE
-		-
-		-
-		-
-		-

REVISION
01
DATE: 260731

ELEVATIONS
B202
DESIGN BY: ----
DRAWN BY: RMM



1480 50 X 52 BARN

REV.	REV.	REVISION DESCRIPTION	DATE
1	1		1
2	2		2
3	3		3
4	4		4


REVISION
01
DATE: 260731

ELEVATIONS
B203
DESIGN BY: _____
DRAWN BY: RMM


REV.	REVISION DESCRIPTION	DATE
-	-	-
-	-	-
-	-	-
-	-	-

REVISION
01
DATE: 260731

ELEVATIONS
B204
DESIGN BY: ---
DRAWN BY: RMM

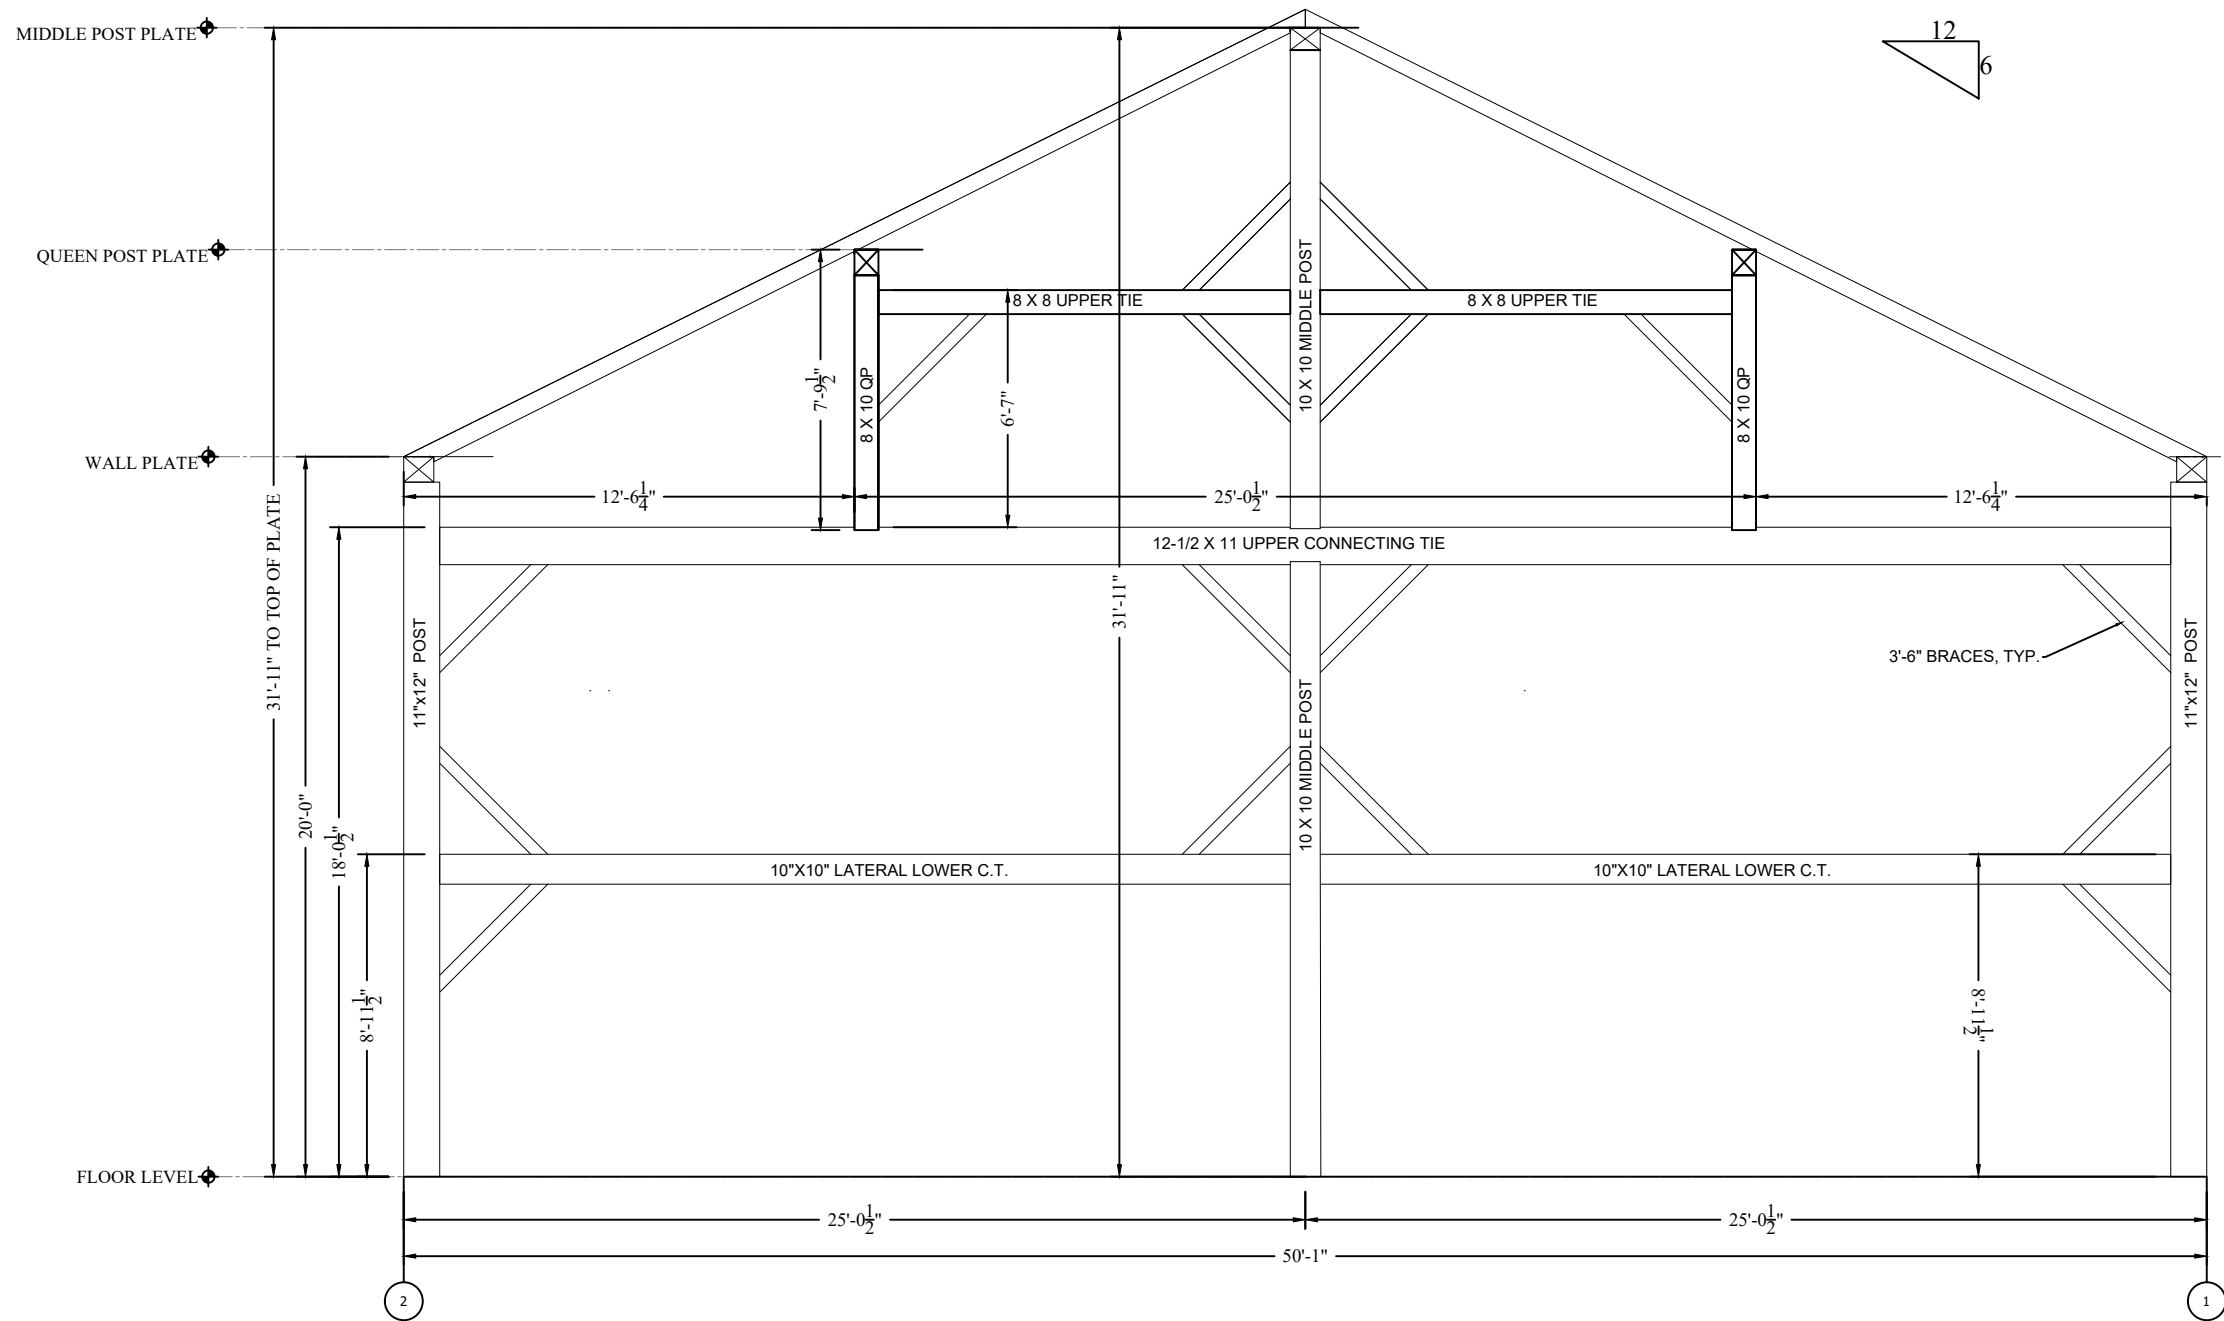

B204 BENT E ELEVATION
Scale: 3/16"= 1'

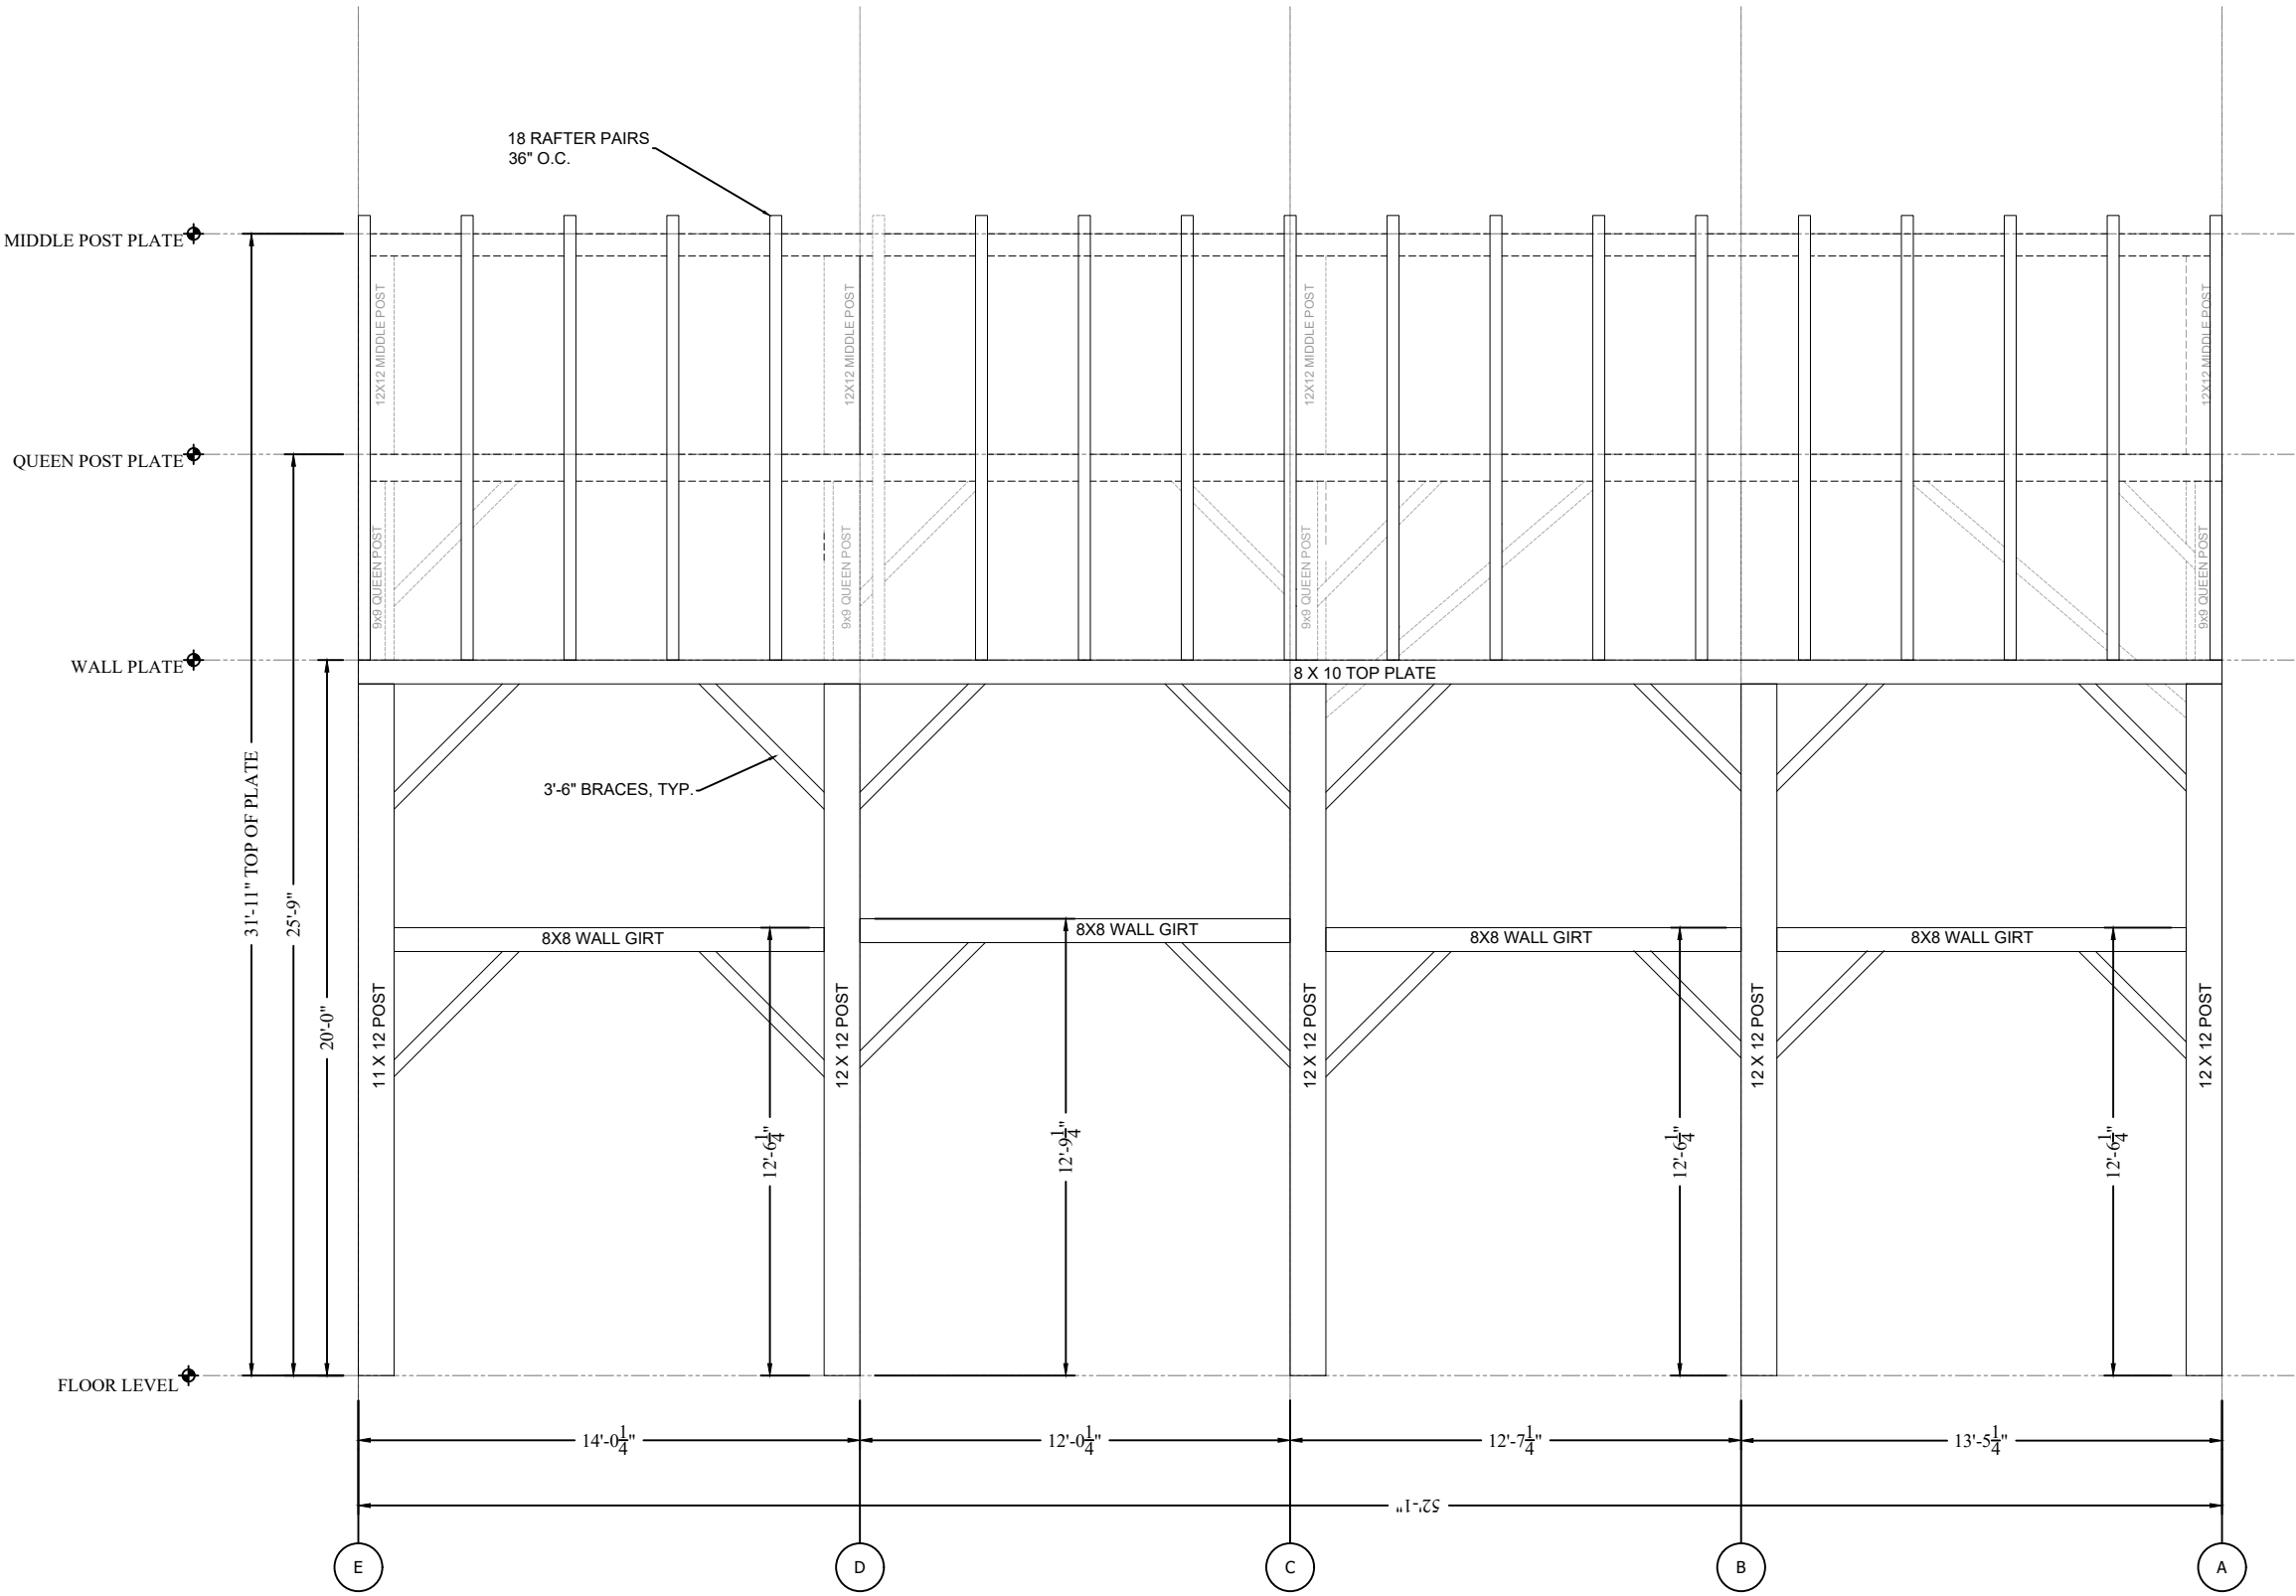

B205


SIDEWALL AT GRIDLINE 01

Scale: 3/16" = 1'

REV	REVISION DESCRIPTION	DATE
-	-	-
-	-	-
-	-	-
-	-	-

REVISION
01
DATE: 260731

ELEVATIONS
B205
DESIGN BY: ----
DRAWN BY: RMM

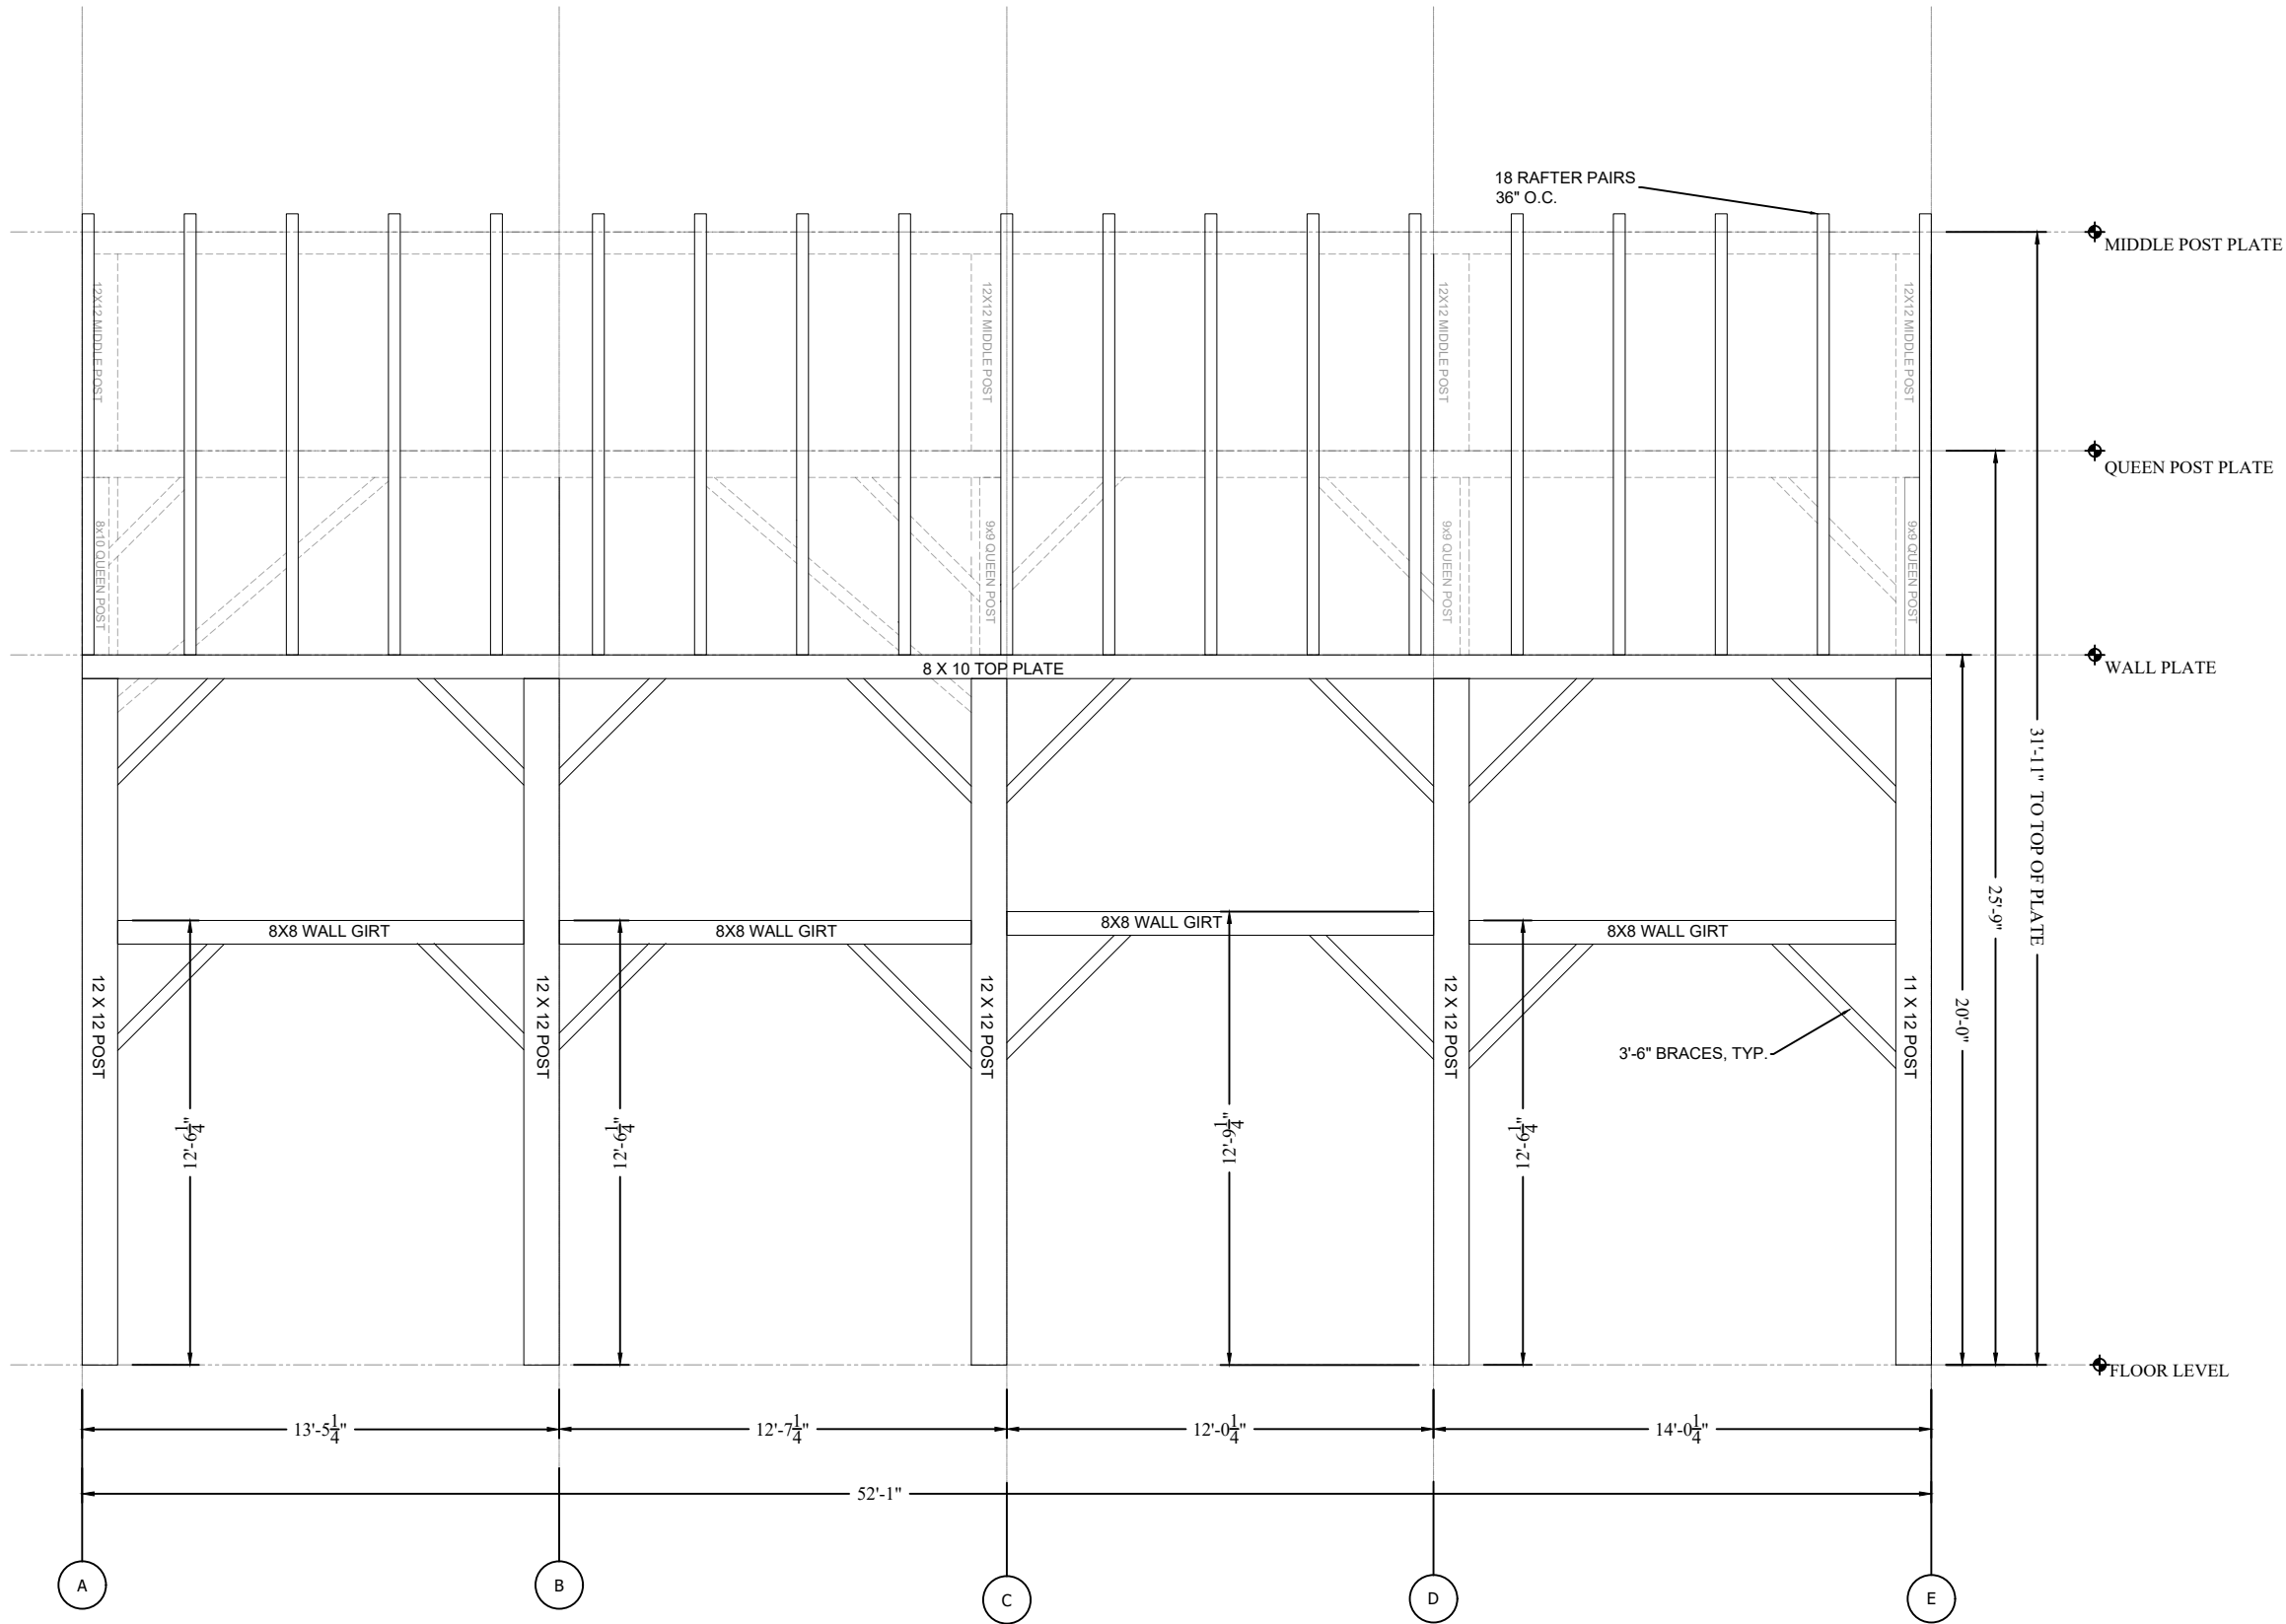

B206

SIDEWALL AT GRIDLINE 02


Scale: 3/16" = 1'

1480 50 X 52 BARN

REV	REVISION DESCRIPTION	DATE

REVISION
01
DATE: 260731

ELEVATIONS
B206
DESIGN BY: ---
DRAWN BY: RMM

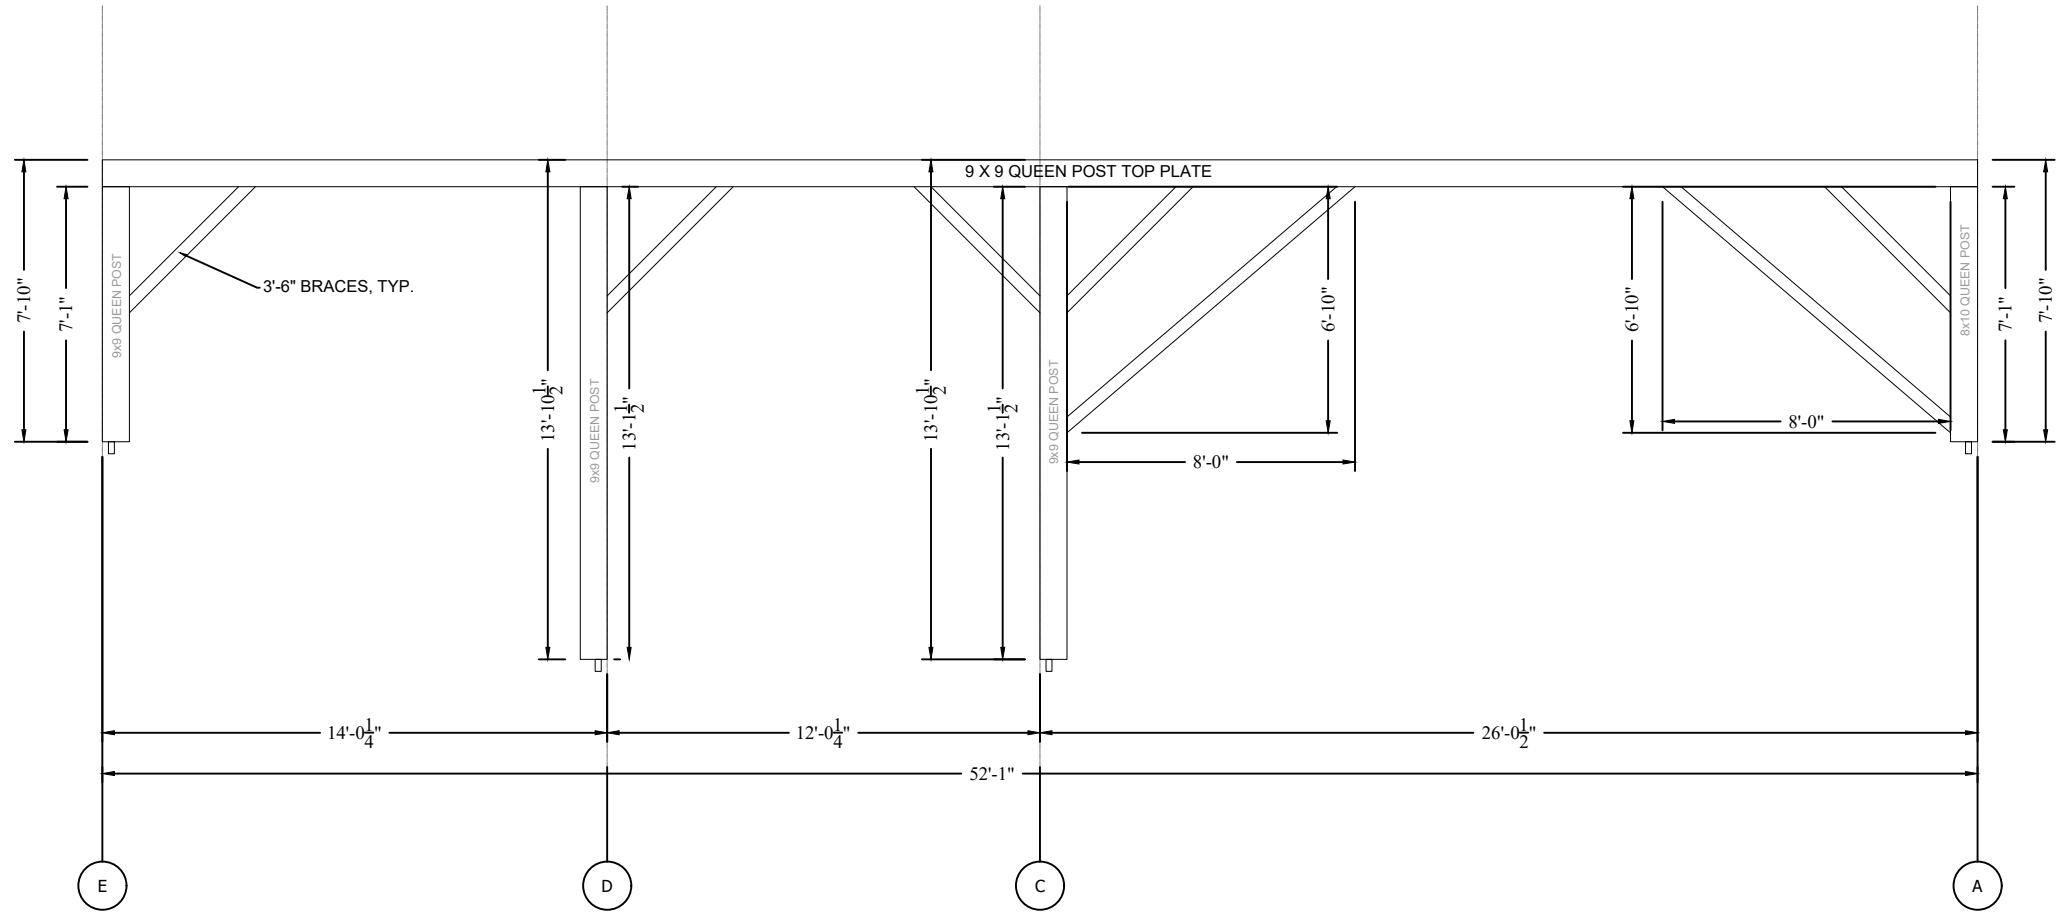


B207 **QUEEN POST SECTION AT GL1**
Scale: 3/16"= 1'

REV.	REVISION DESCRIPTION	DATE
-		-
-		-
-		-
-		-
-		-

REVISION
01
DATE: 260731

ELEVATIONS
B207
DESIGN BY: ----
DRAWN BY: RMM

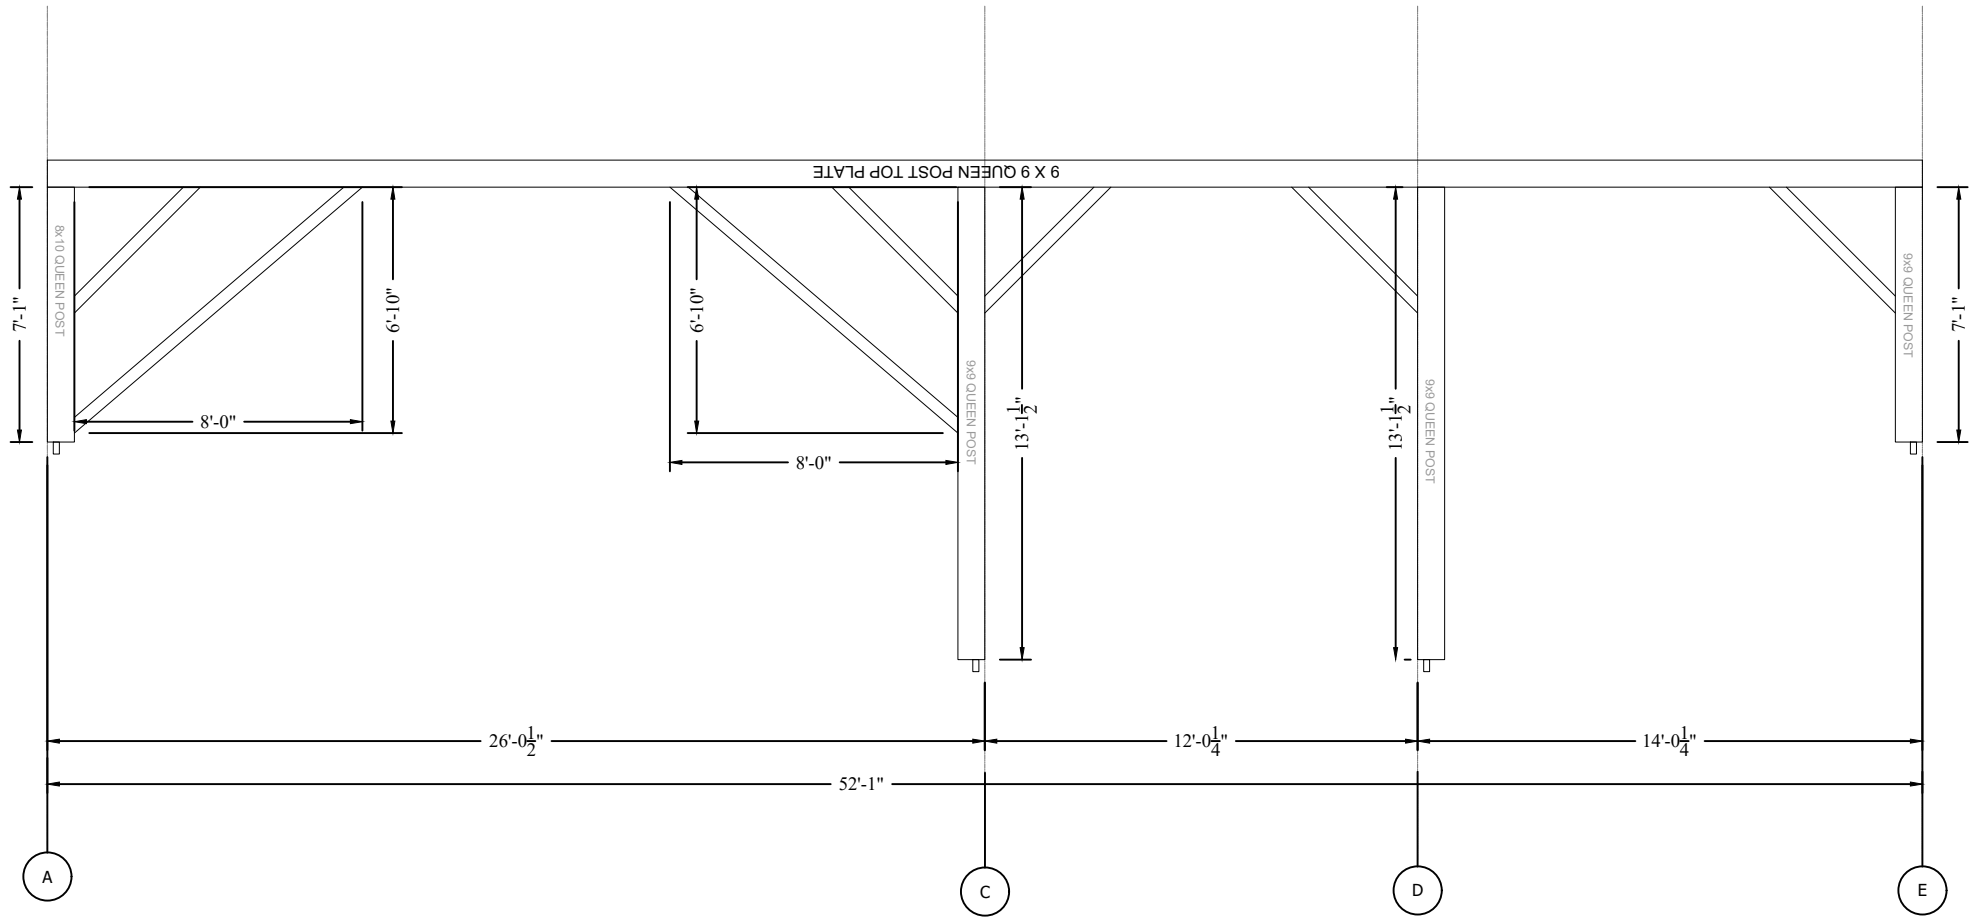

B208 QUEEN POST SECTION AT GL2
Scale: 3/16"= 1'

REV	REVISION DESCRIPTION	DATE
-	-	-
-	-	-
-	-	-
-	-	-

REVISION
01
DATE: 260731

ELEVATIONS
B208
DESIGN BY: ----
DRAWN BY: RMM