


B100

FLOOR PLAN

Scale: 3/16"= 1'

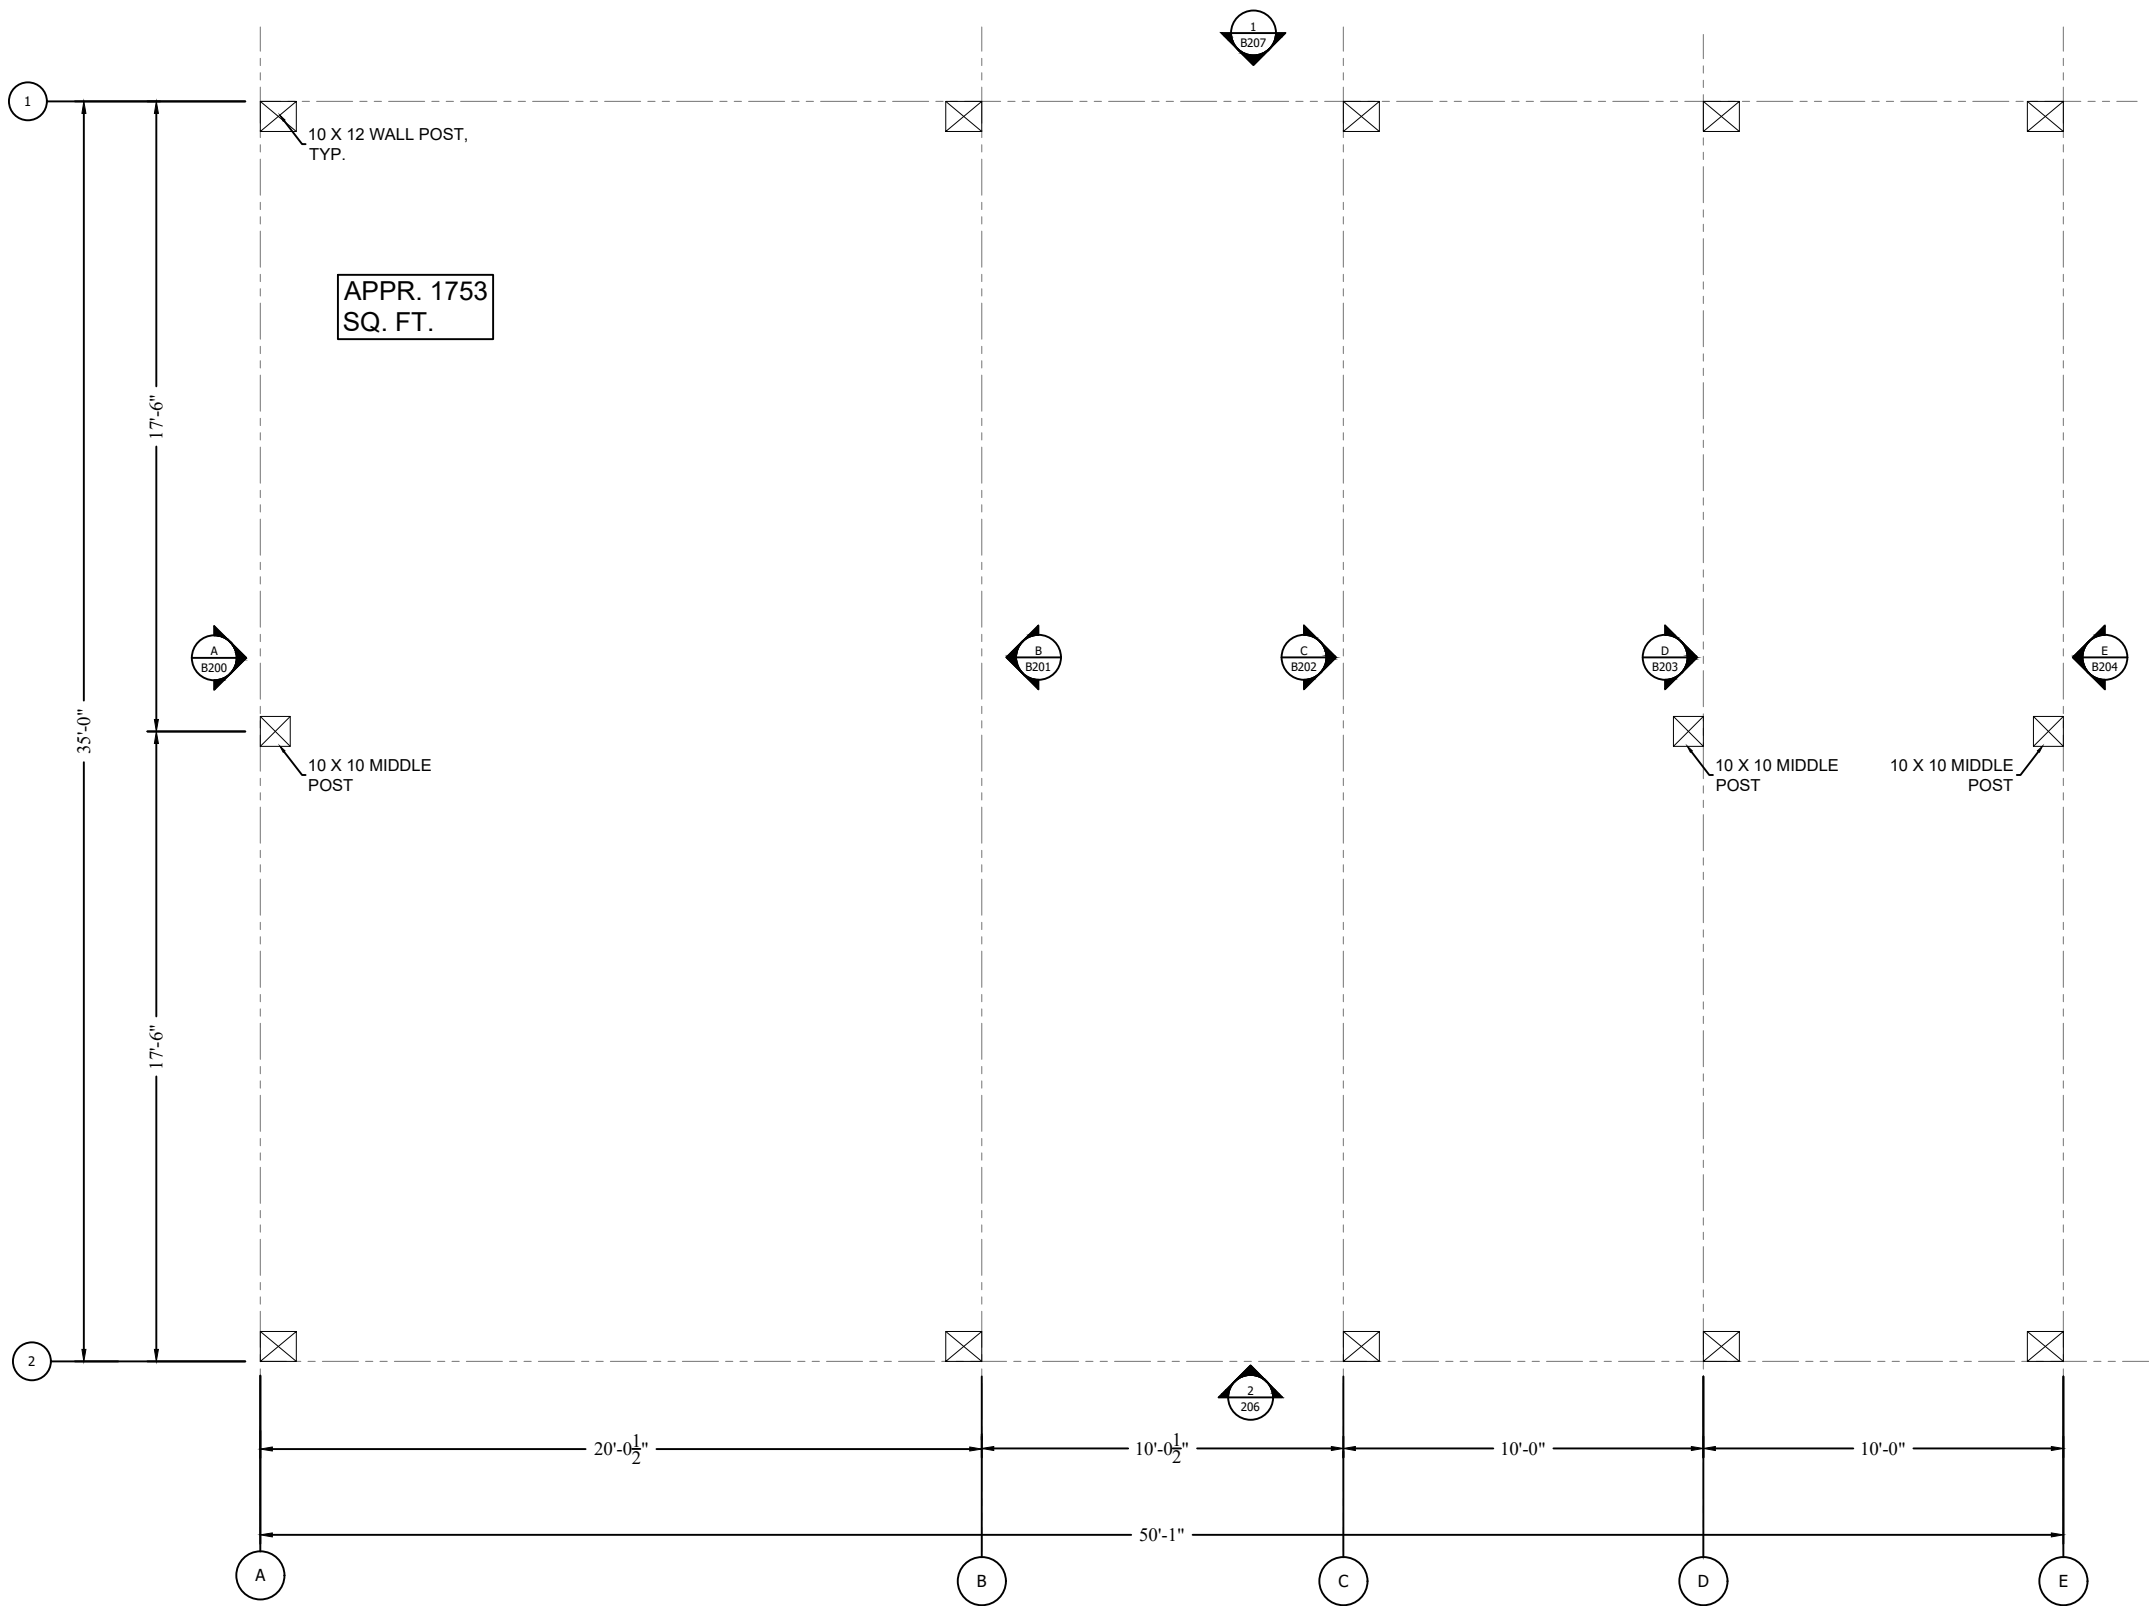


TIMBER FRAME MEASUREMENT VERIFICATION		
YARD FOREMAN:		
NAME (PRINT)	SIGNATURE	DATE
SHOP FOREMAN:		
NAME (PRINT)	SIGNATURE	DATE

REV	REVISION DESCRIPTION	DATE

REVISION
01
DATE: 260803

PLANS
B100
DESIGN BY: ----
DRAWN BY: RMM

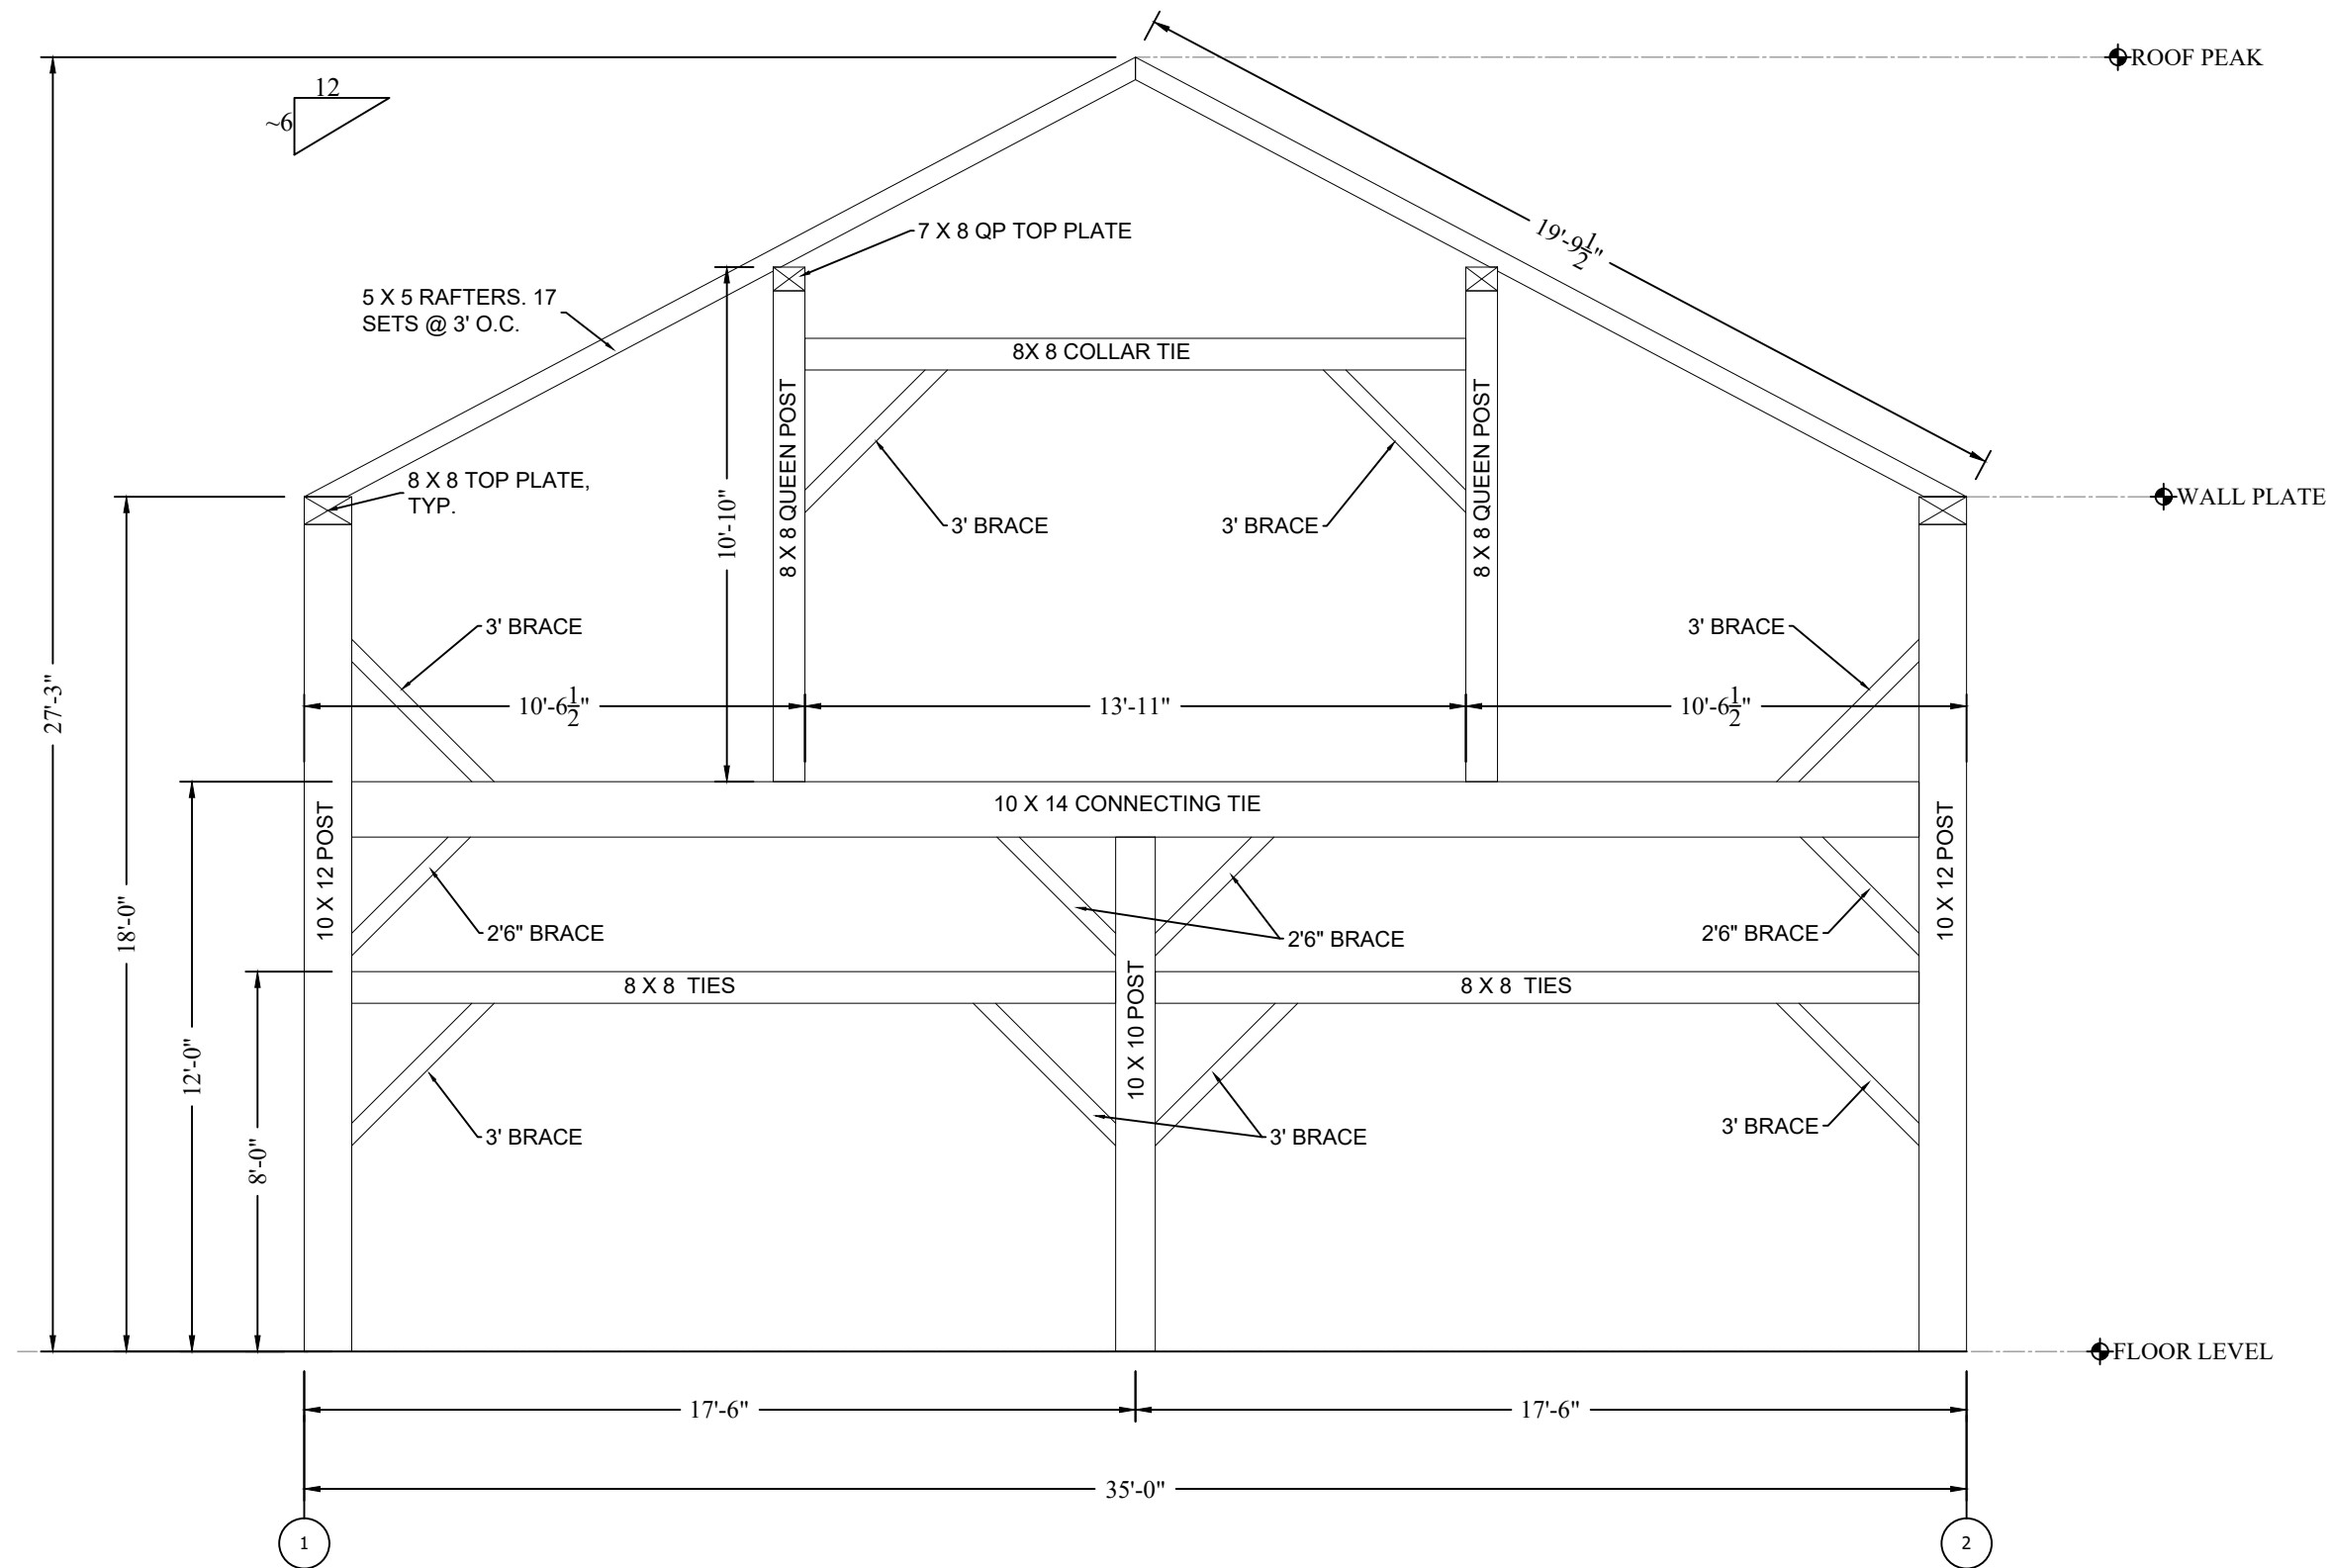


B200 BENT A ELEVATION
Scale: 1/4"= 1'

1481 35X~50 BARN

REV	REVISION DESCRIPTION	DATE

REVISION
01
DATE: 260803

ELEVATIONS
B200
DESIGN BY: ----
DRAWN BY: RMM

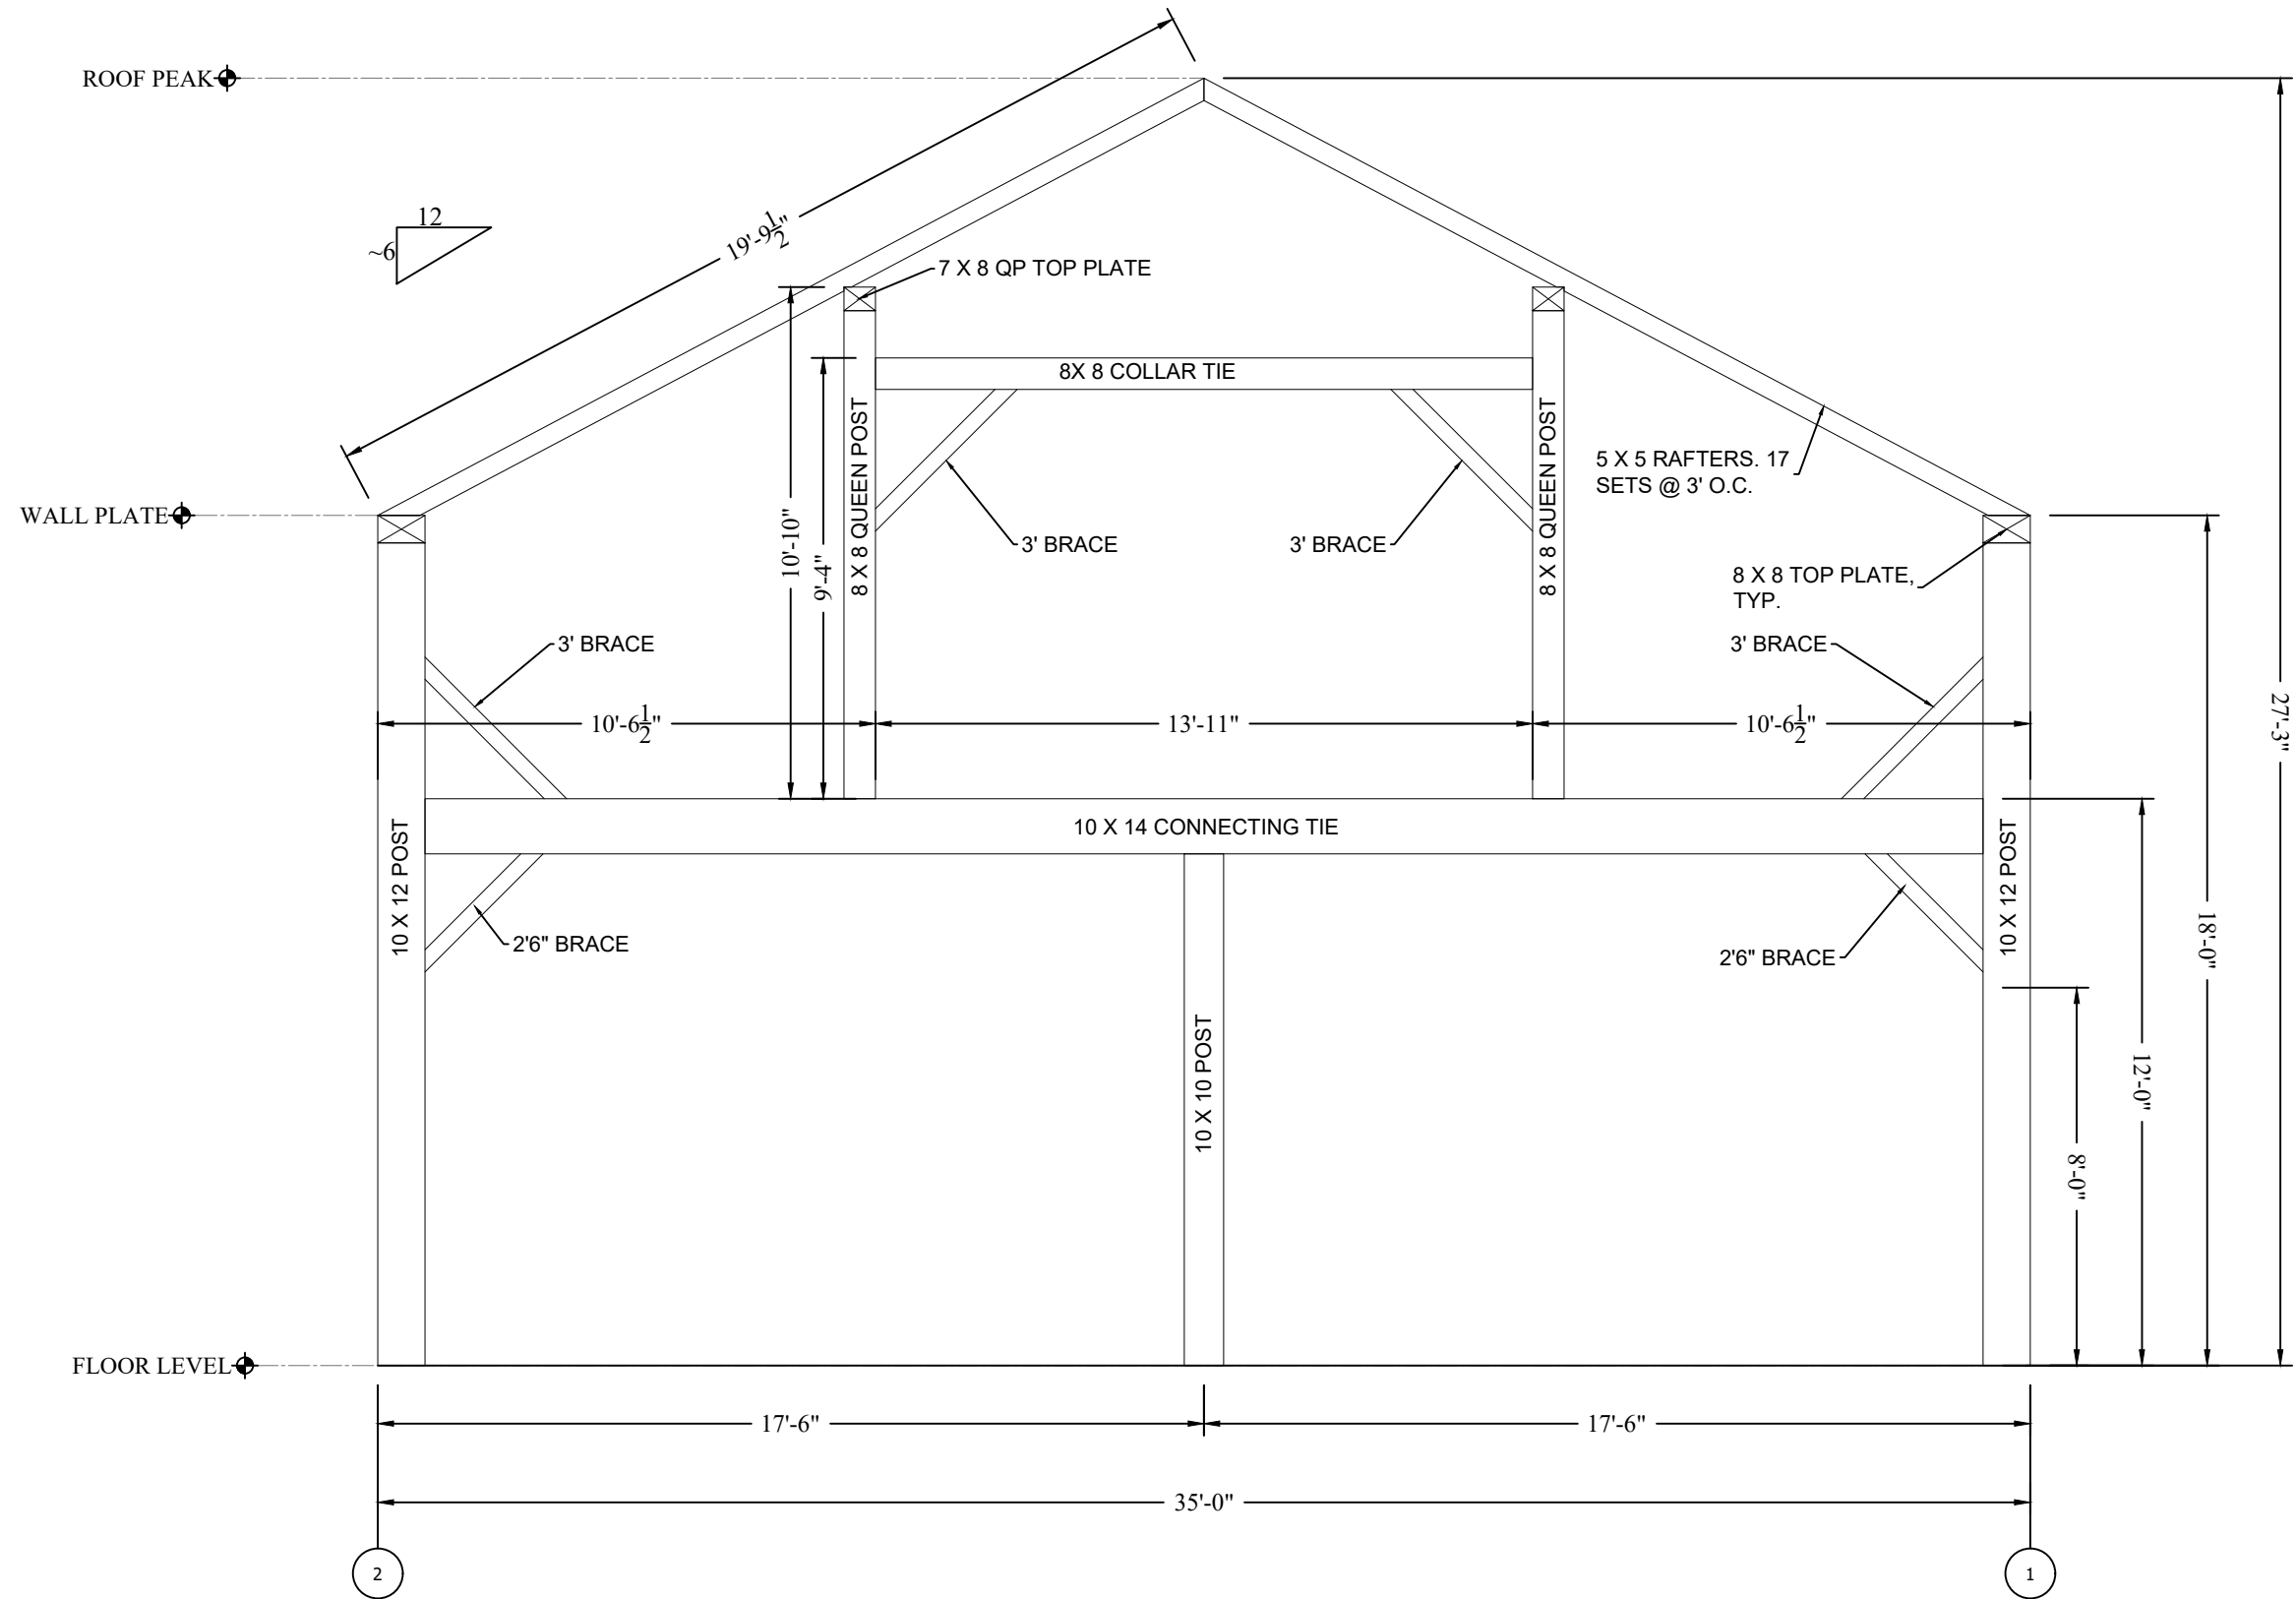


B201 **BENT B ELEVATION**
Scale: 1/4" = 1'

REV.	REVISION DESCRIPTION	DATE
-	-	-
-	-	-
-	-	-
-	-	-

REVISION
01
DATE: 260803

ELEVATIONS
B201
DESIGN BY: ----
DRAWN BY: RMM

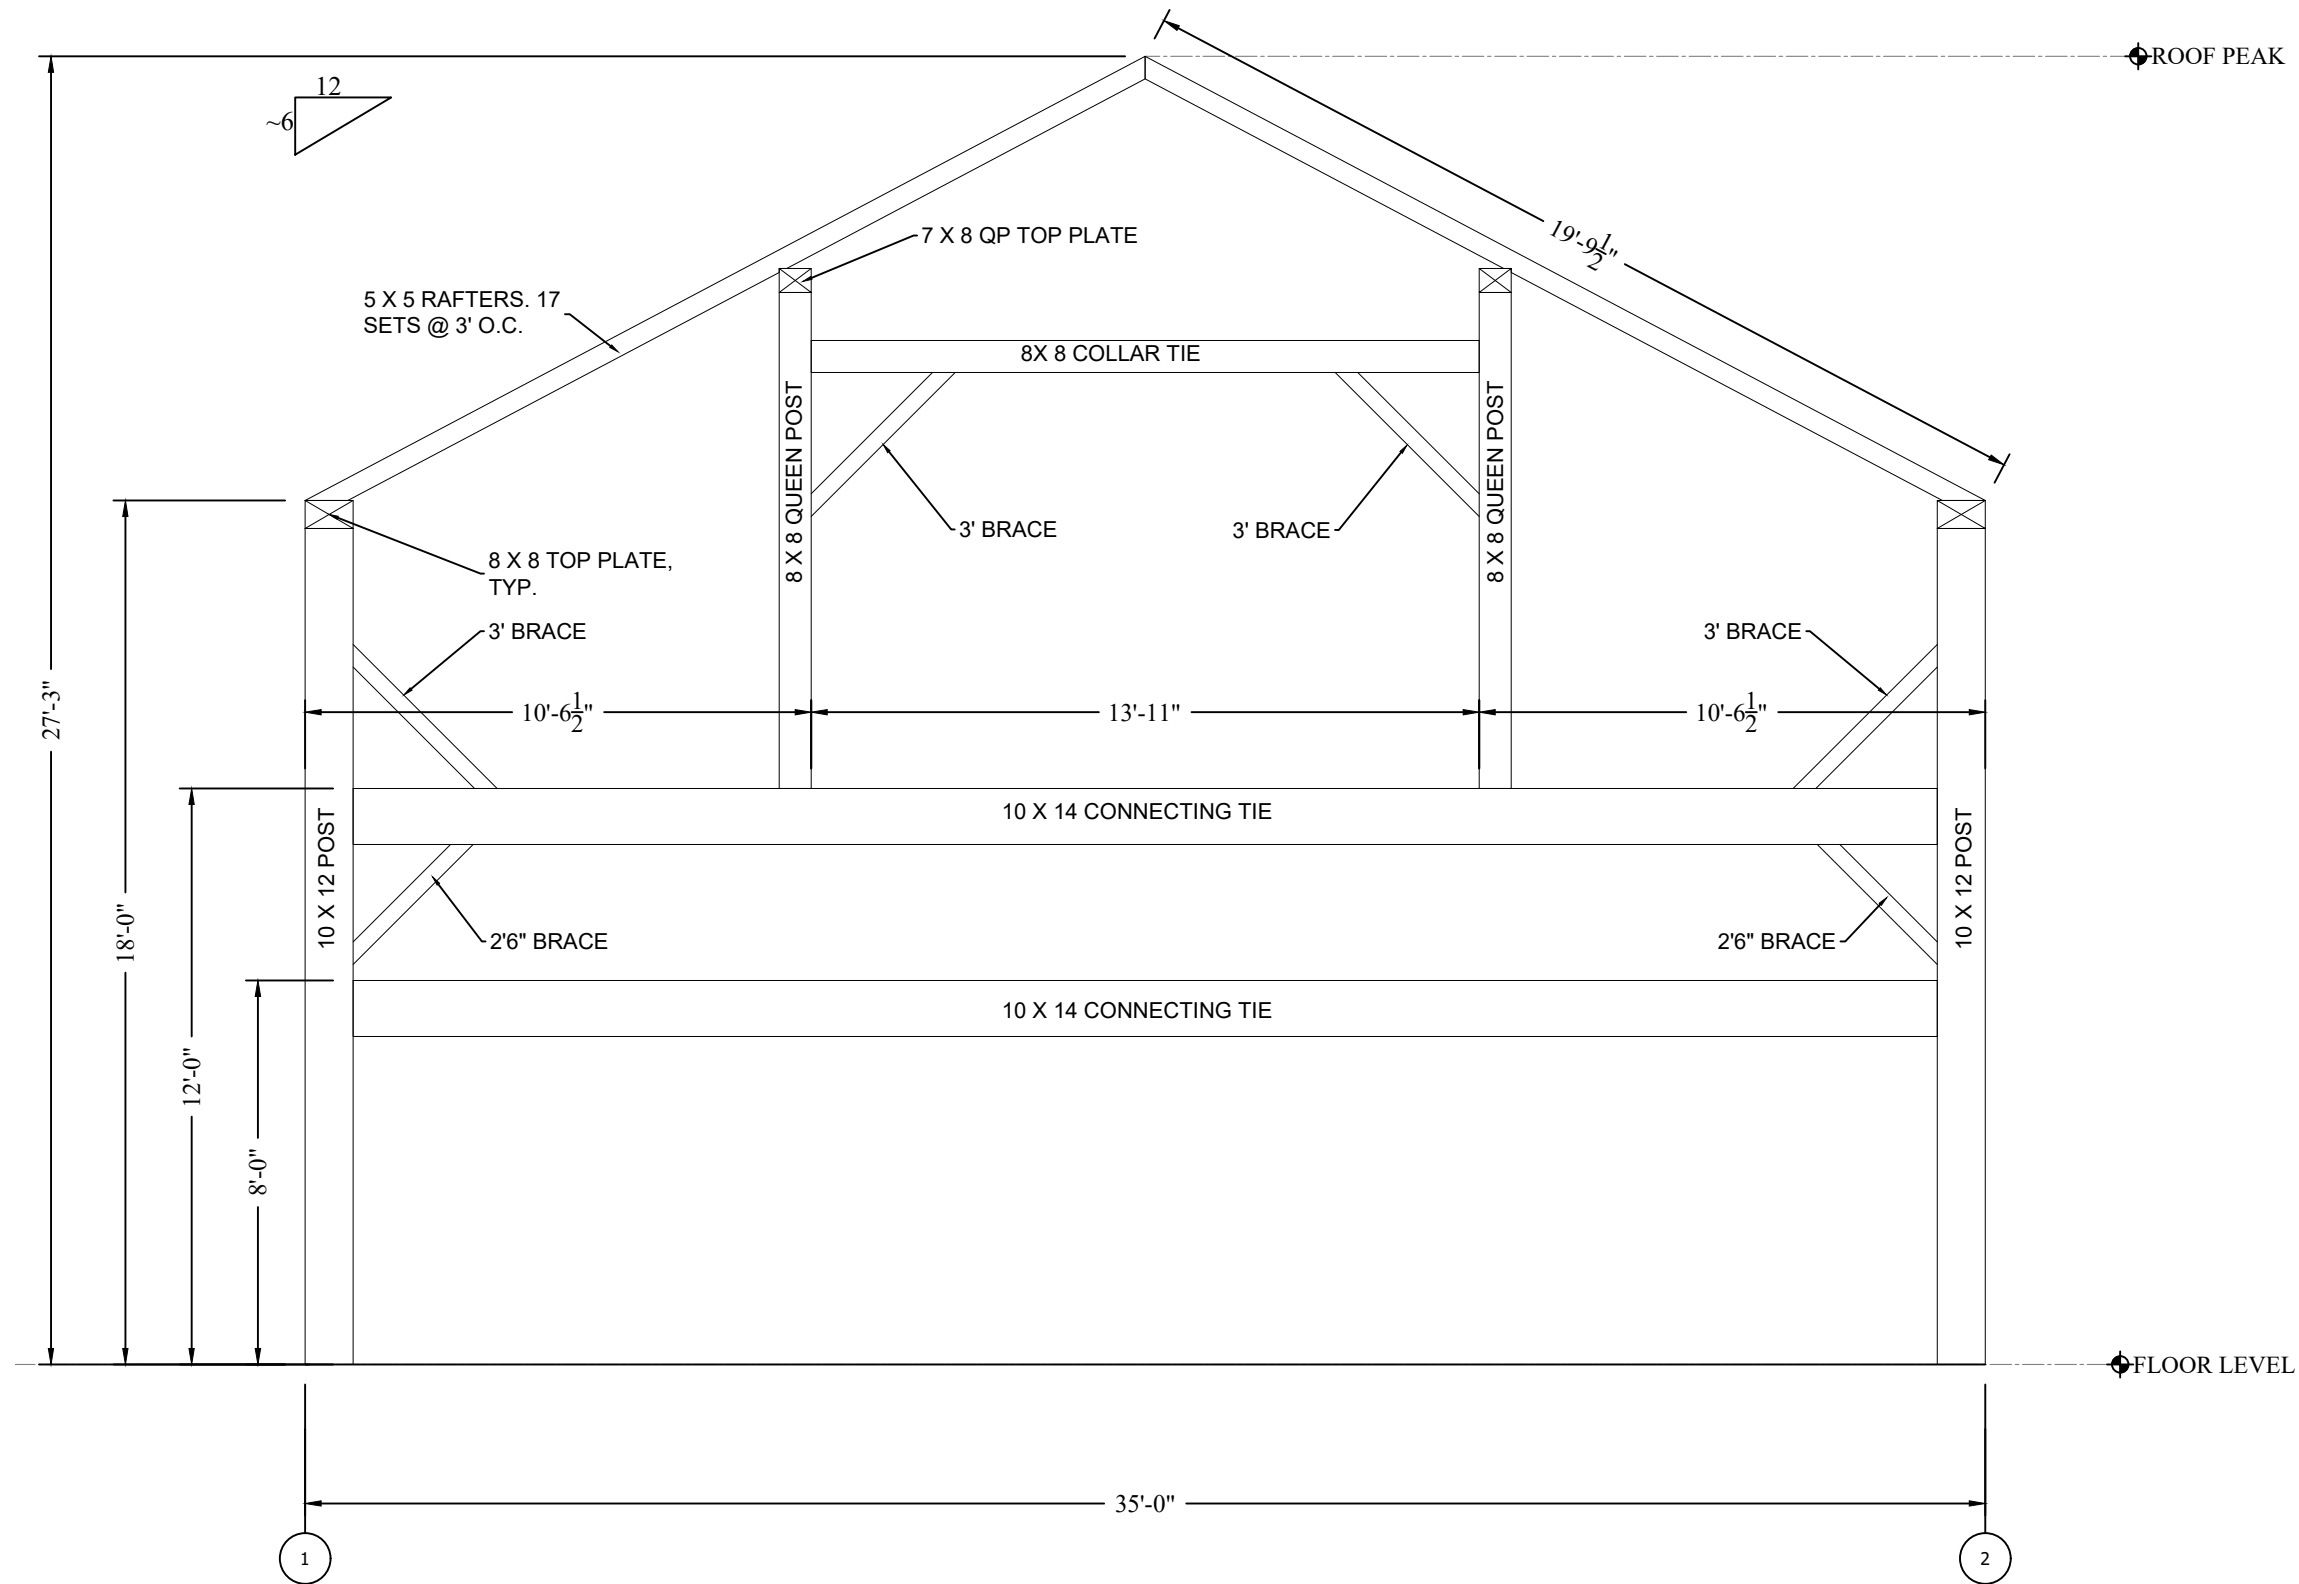


B202 **BENT C ELEVATION**
Scale: 1/4"= 1'

1481 35X~50 BARN

REV	REVISION DESCRIPTION	DATE
1		
2		
3		
4		
5		

REVISION
01
DATE: 260803

ELEVATIONS
B202
DESIGN BY: ----
DRAWN BY: RMM

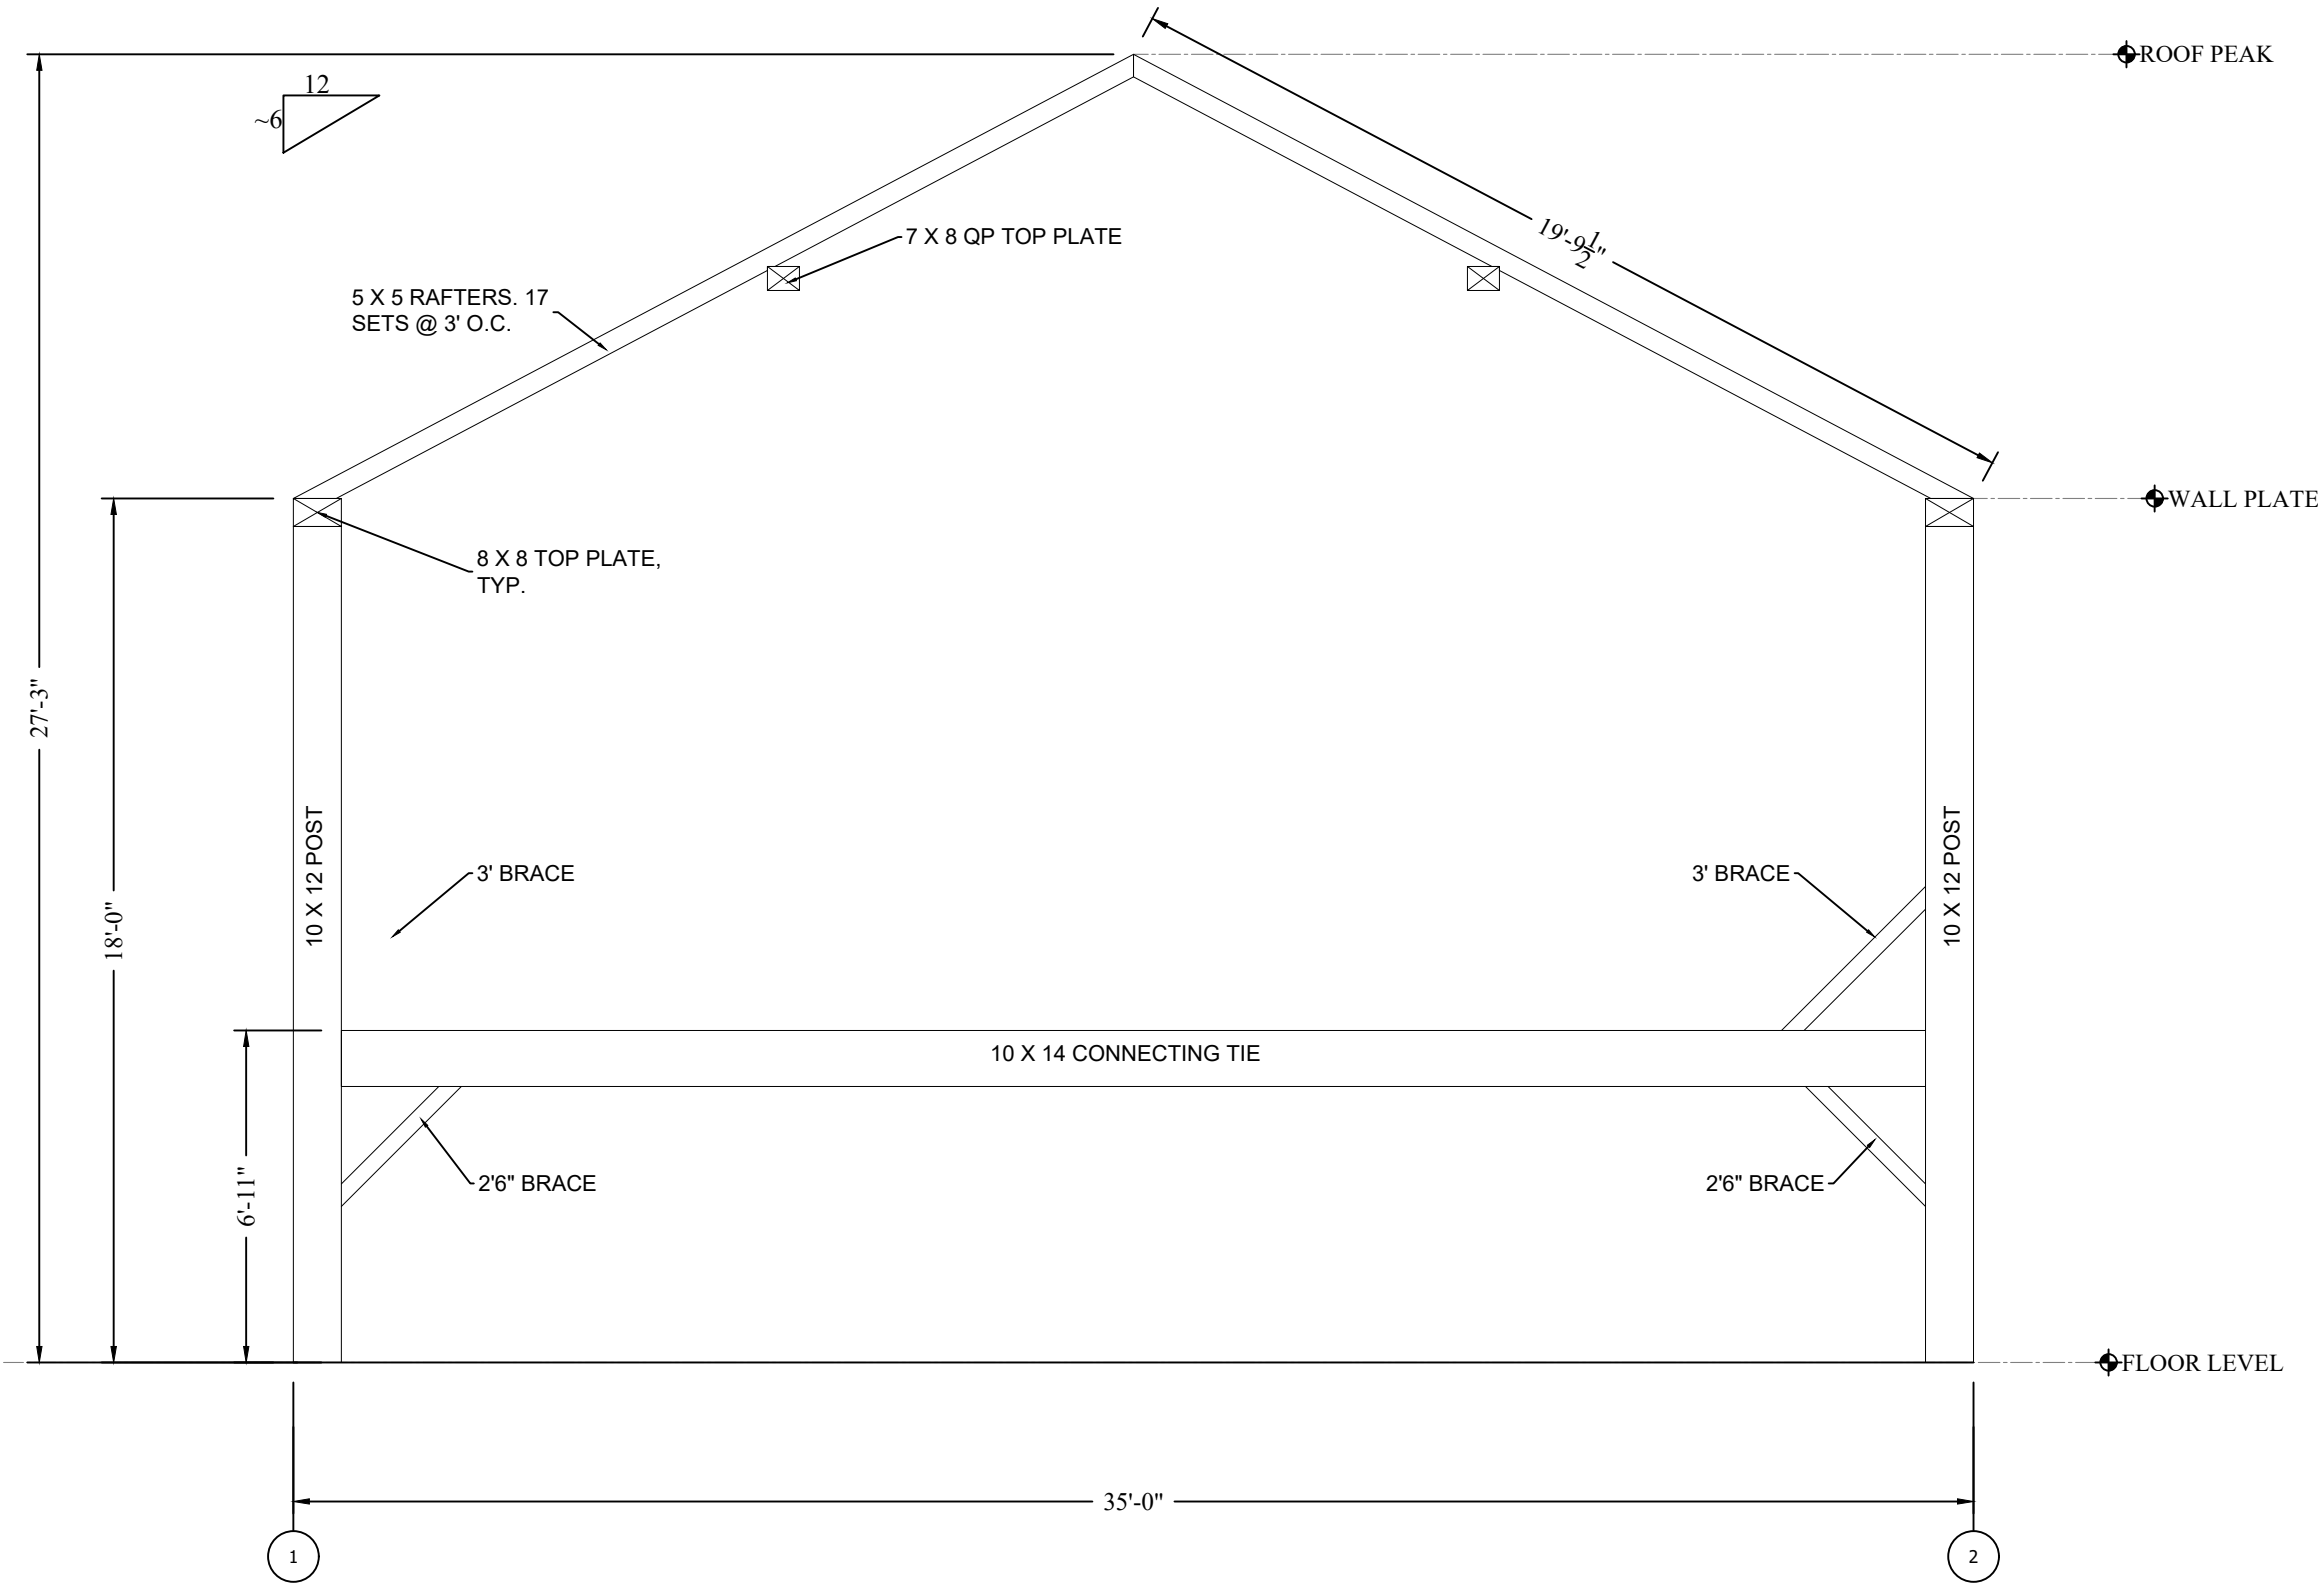

B203 **BENT D ELEVATION**
Scale: 1/4"= 1'

REV	REVISION DESCRIPTION	DATE
-		-
-		-
-		-
-		-

REVISION
01
DATE: 260803

ELEVATIONS
B203
DESIGN BY: ----
DRAWN BY: RMM




ELEVATIONS
B204
IGN BY: _____
OWN BY: RMM

1481 35X~50 BARN

REV	REVISION DESCRIPTION	DATE
-	-	-
-	-	-
-	-	-
-	-	-

REVISION
01
DATE: 260803

ELEVATIONS
B205
DESIGN BY: ----
DRAWN BY: RMM

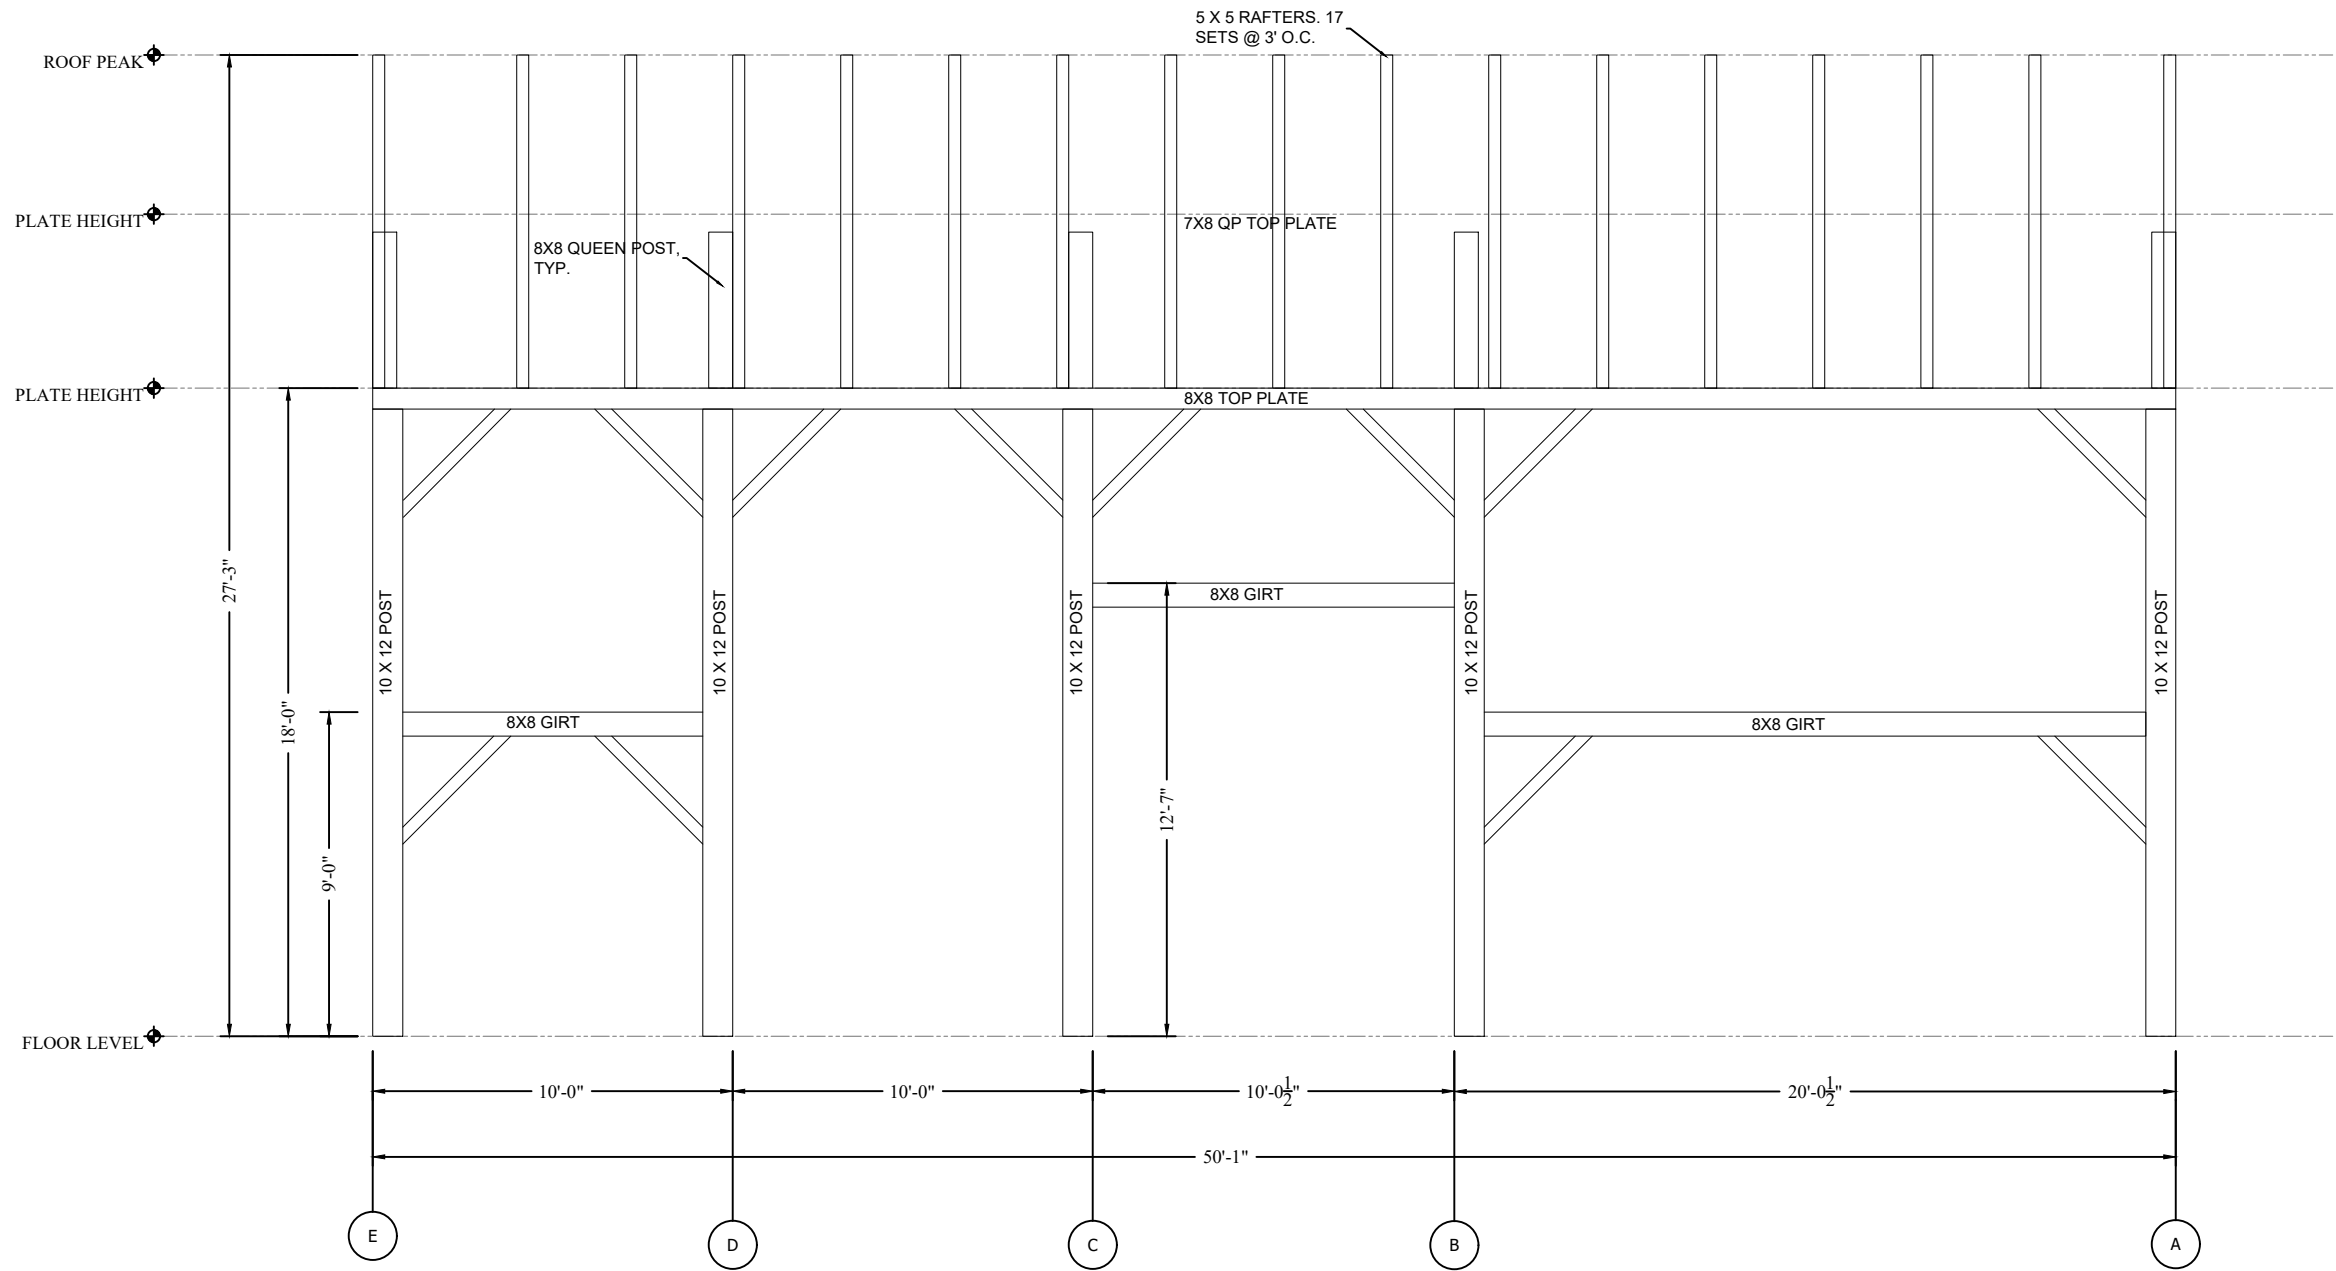

B205


SIDEWALL AT GRIDLINE 01

Scale: 3/16" = 1'

REV	REVISION DESCRIPTION	DATE
-		-
-		-
-		-
-		-

REVISION
01
DATE: 260803

ELEVATIONS
B206
DESIGN BY: ----
DRAWN BY: RMM

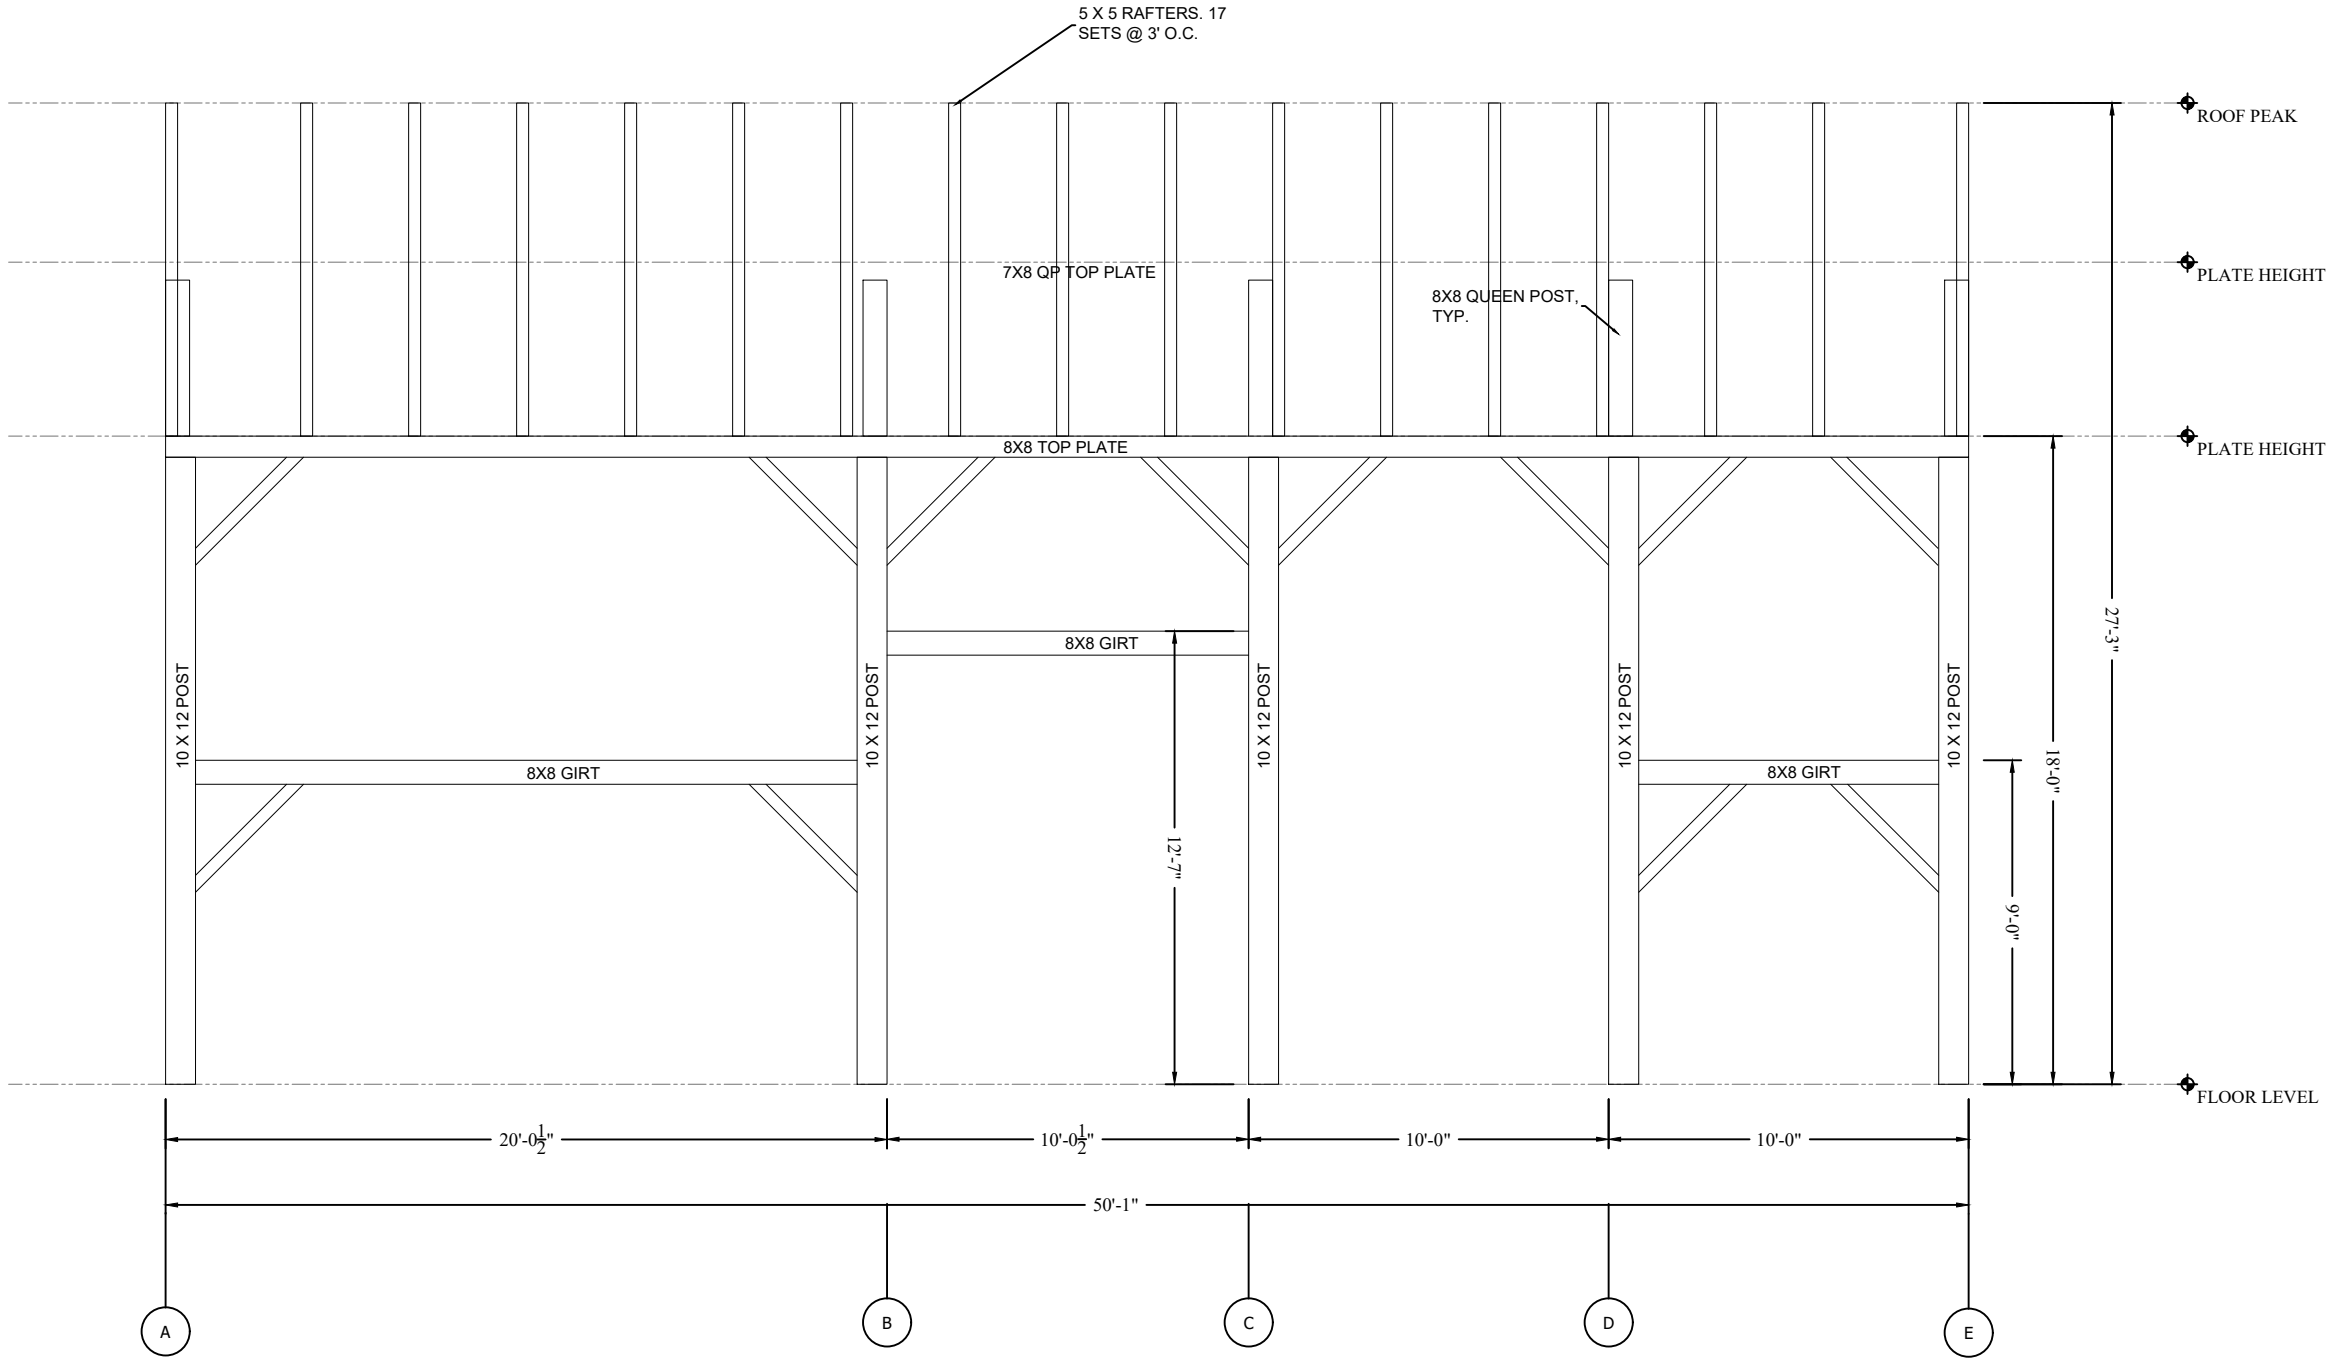

B206

SIDEWALL AT GRIDLINE 02

Scale: 1/4"= 1'