


B100

FLOOR PLAN

Scale: 1/4"= 1'

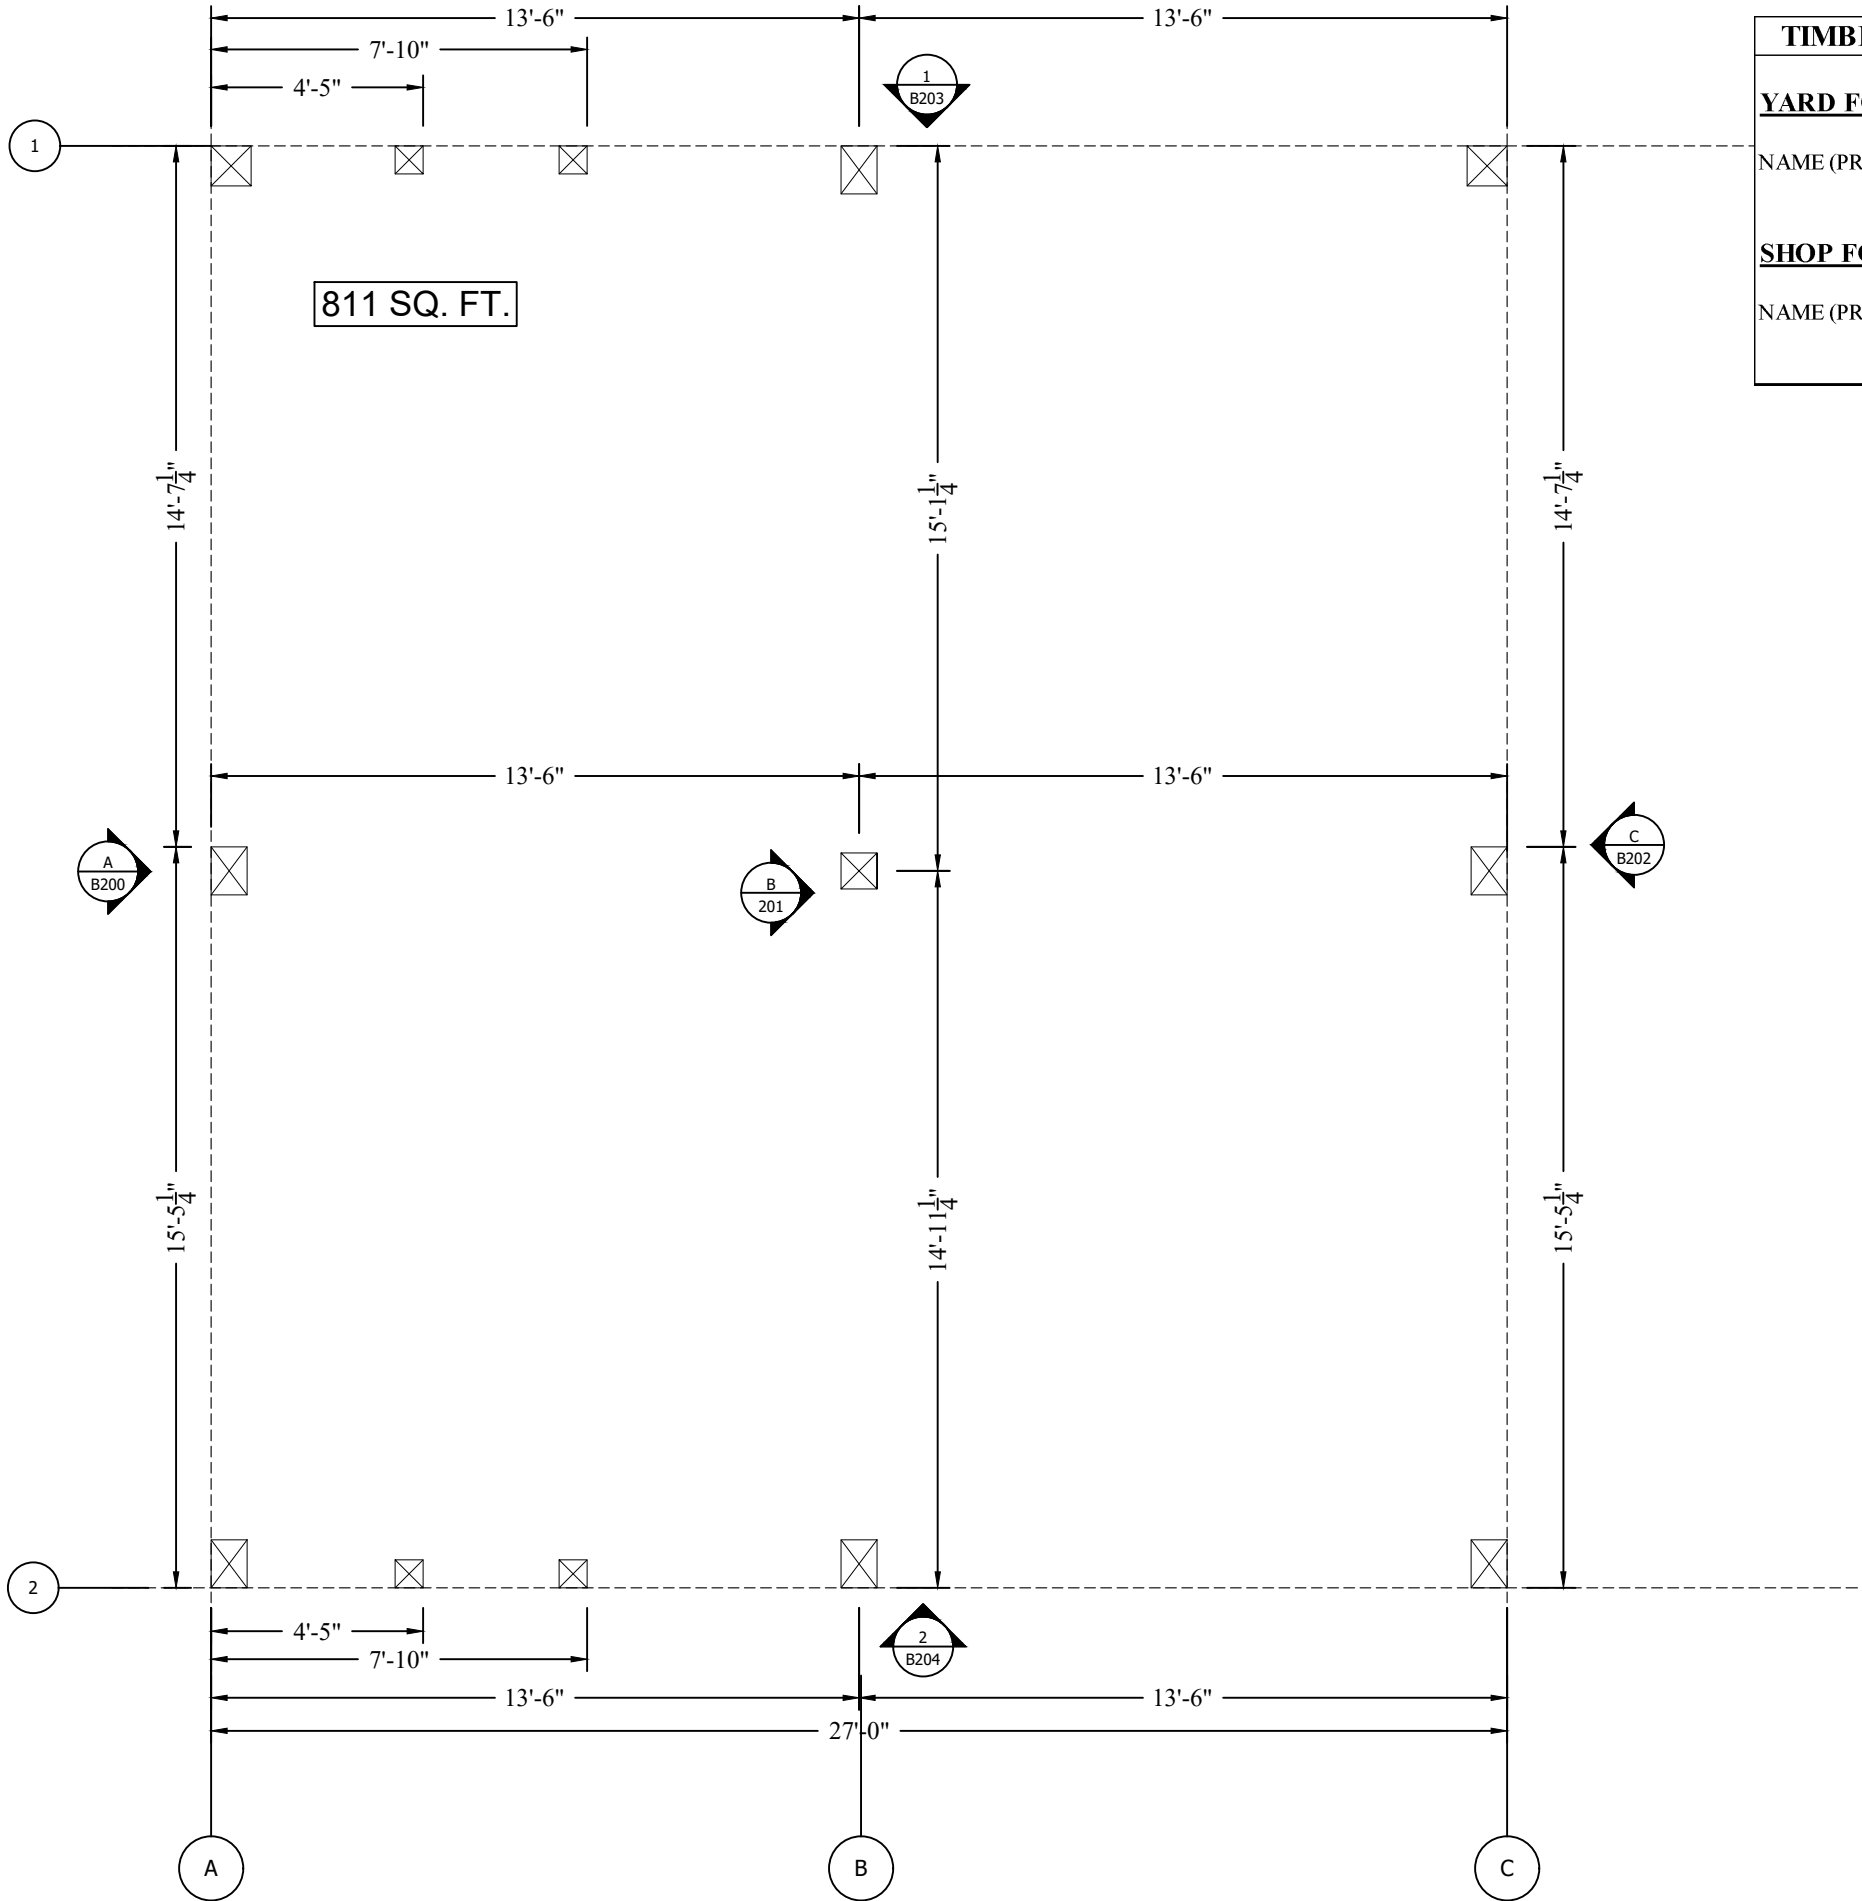

TIMBER FRAME MEASUREMENT VERIFICATION

YARD FOREMAN:

NAME (PRINT) SIGNATURE DATE

SHOP FOREMAN:

NAME (PRINT) SIGNATURE DATE




1482 BARN

REV.	REVISION DESCRIPTION	DATE
1		11/11/11
2		11/11/11
3		11/11/11
4		11/11/11
5		11/11/11

REVISION
01
DATE: 260328

PLANS
B100
DESIGN BY: RMM
DRAWN BY: RMM



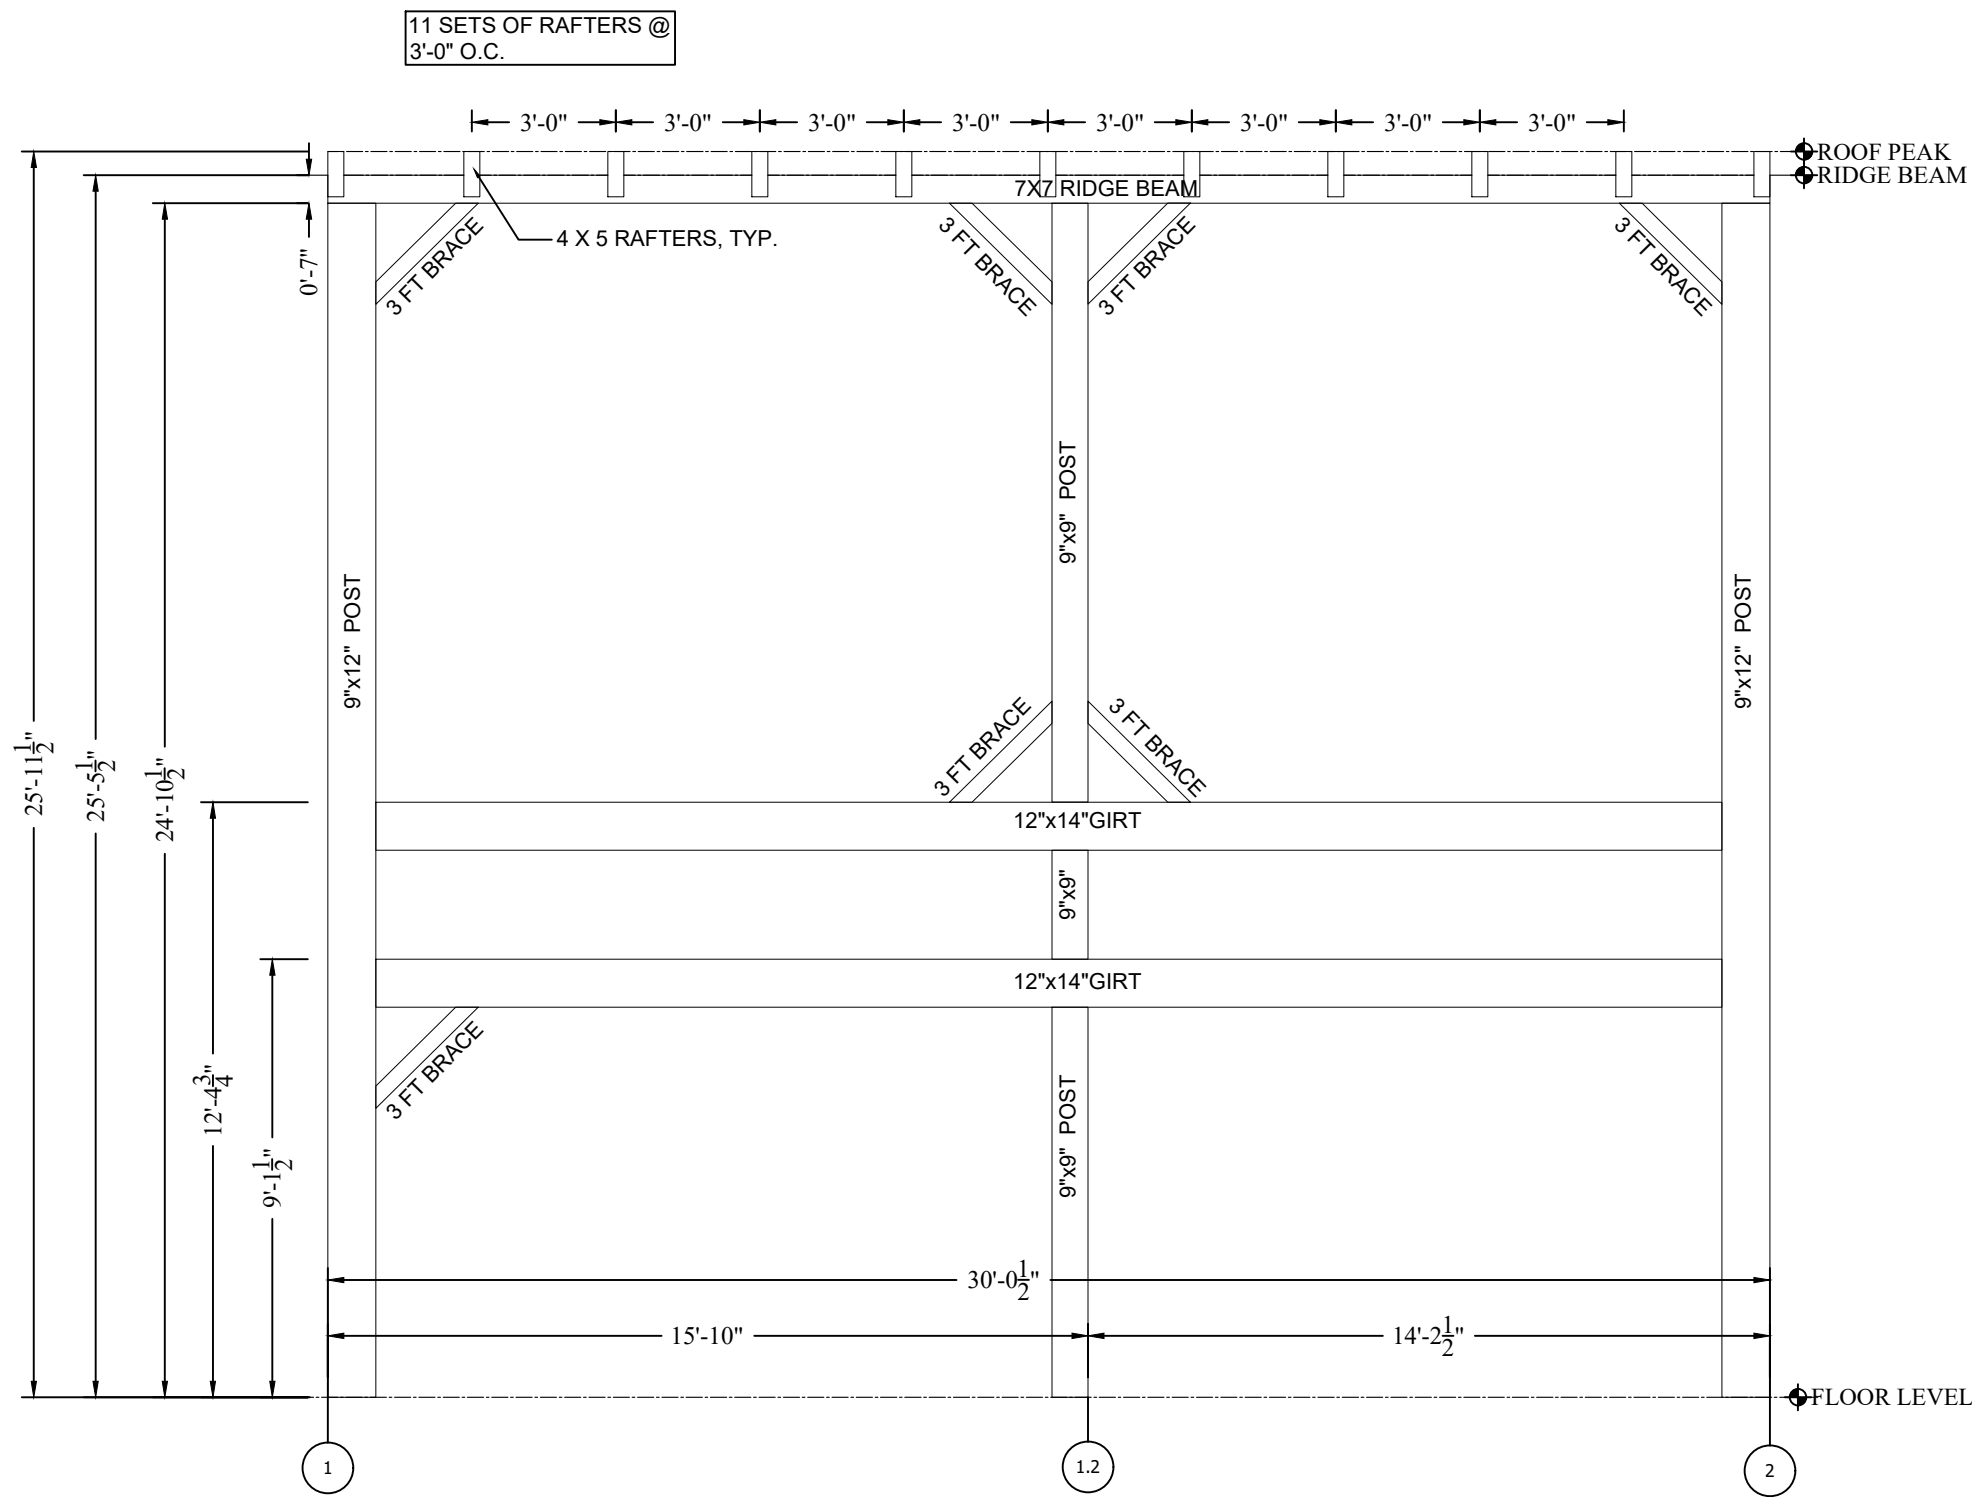


B201 **BENT B**
Scale: 1/4" = 1'

REV	REVISION DESCRIPTION	DATE
-		-
-		-
-		-
-		-

REVISION
01
DATE: 260328

ELEVATIONS
B201
DESIGN BY: ----
DRAWN BY: RMM

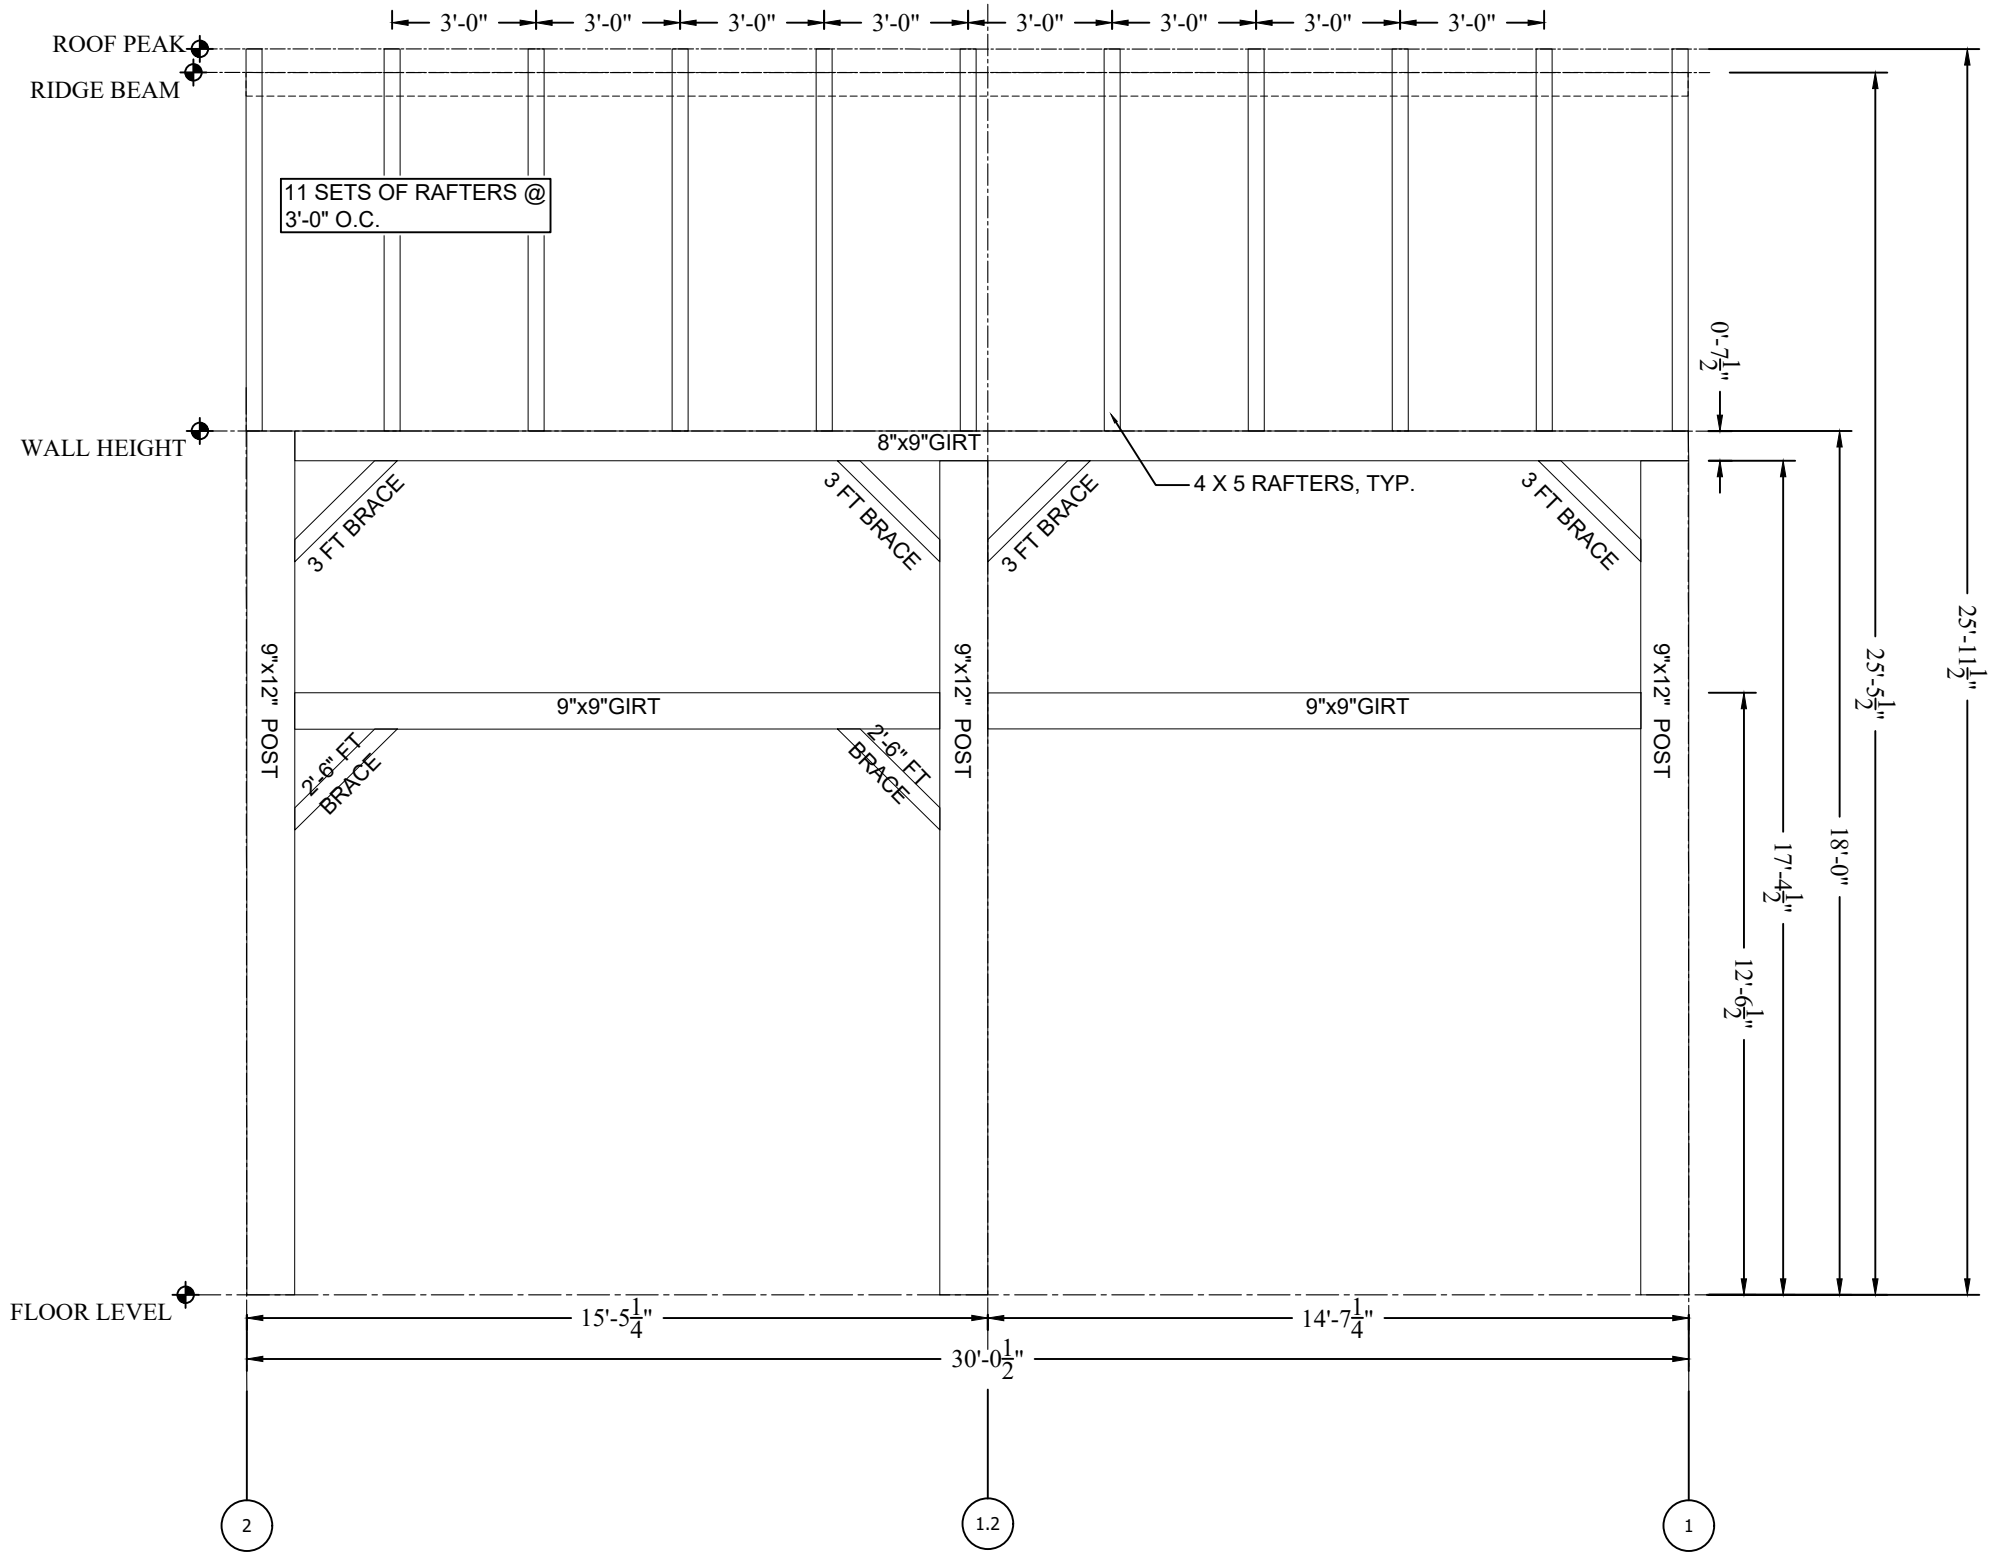

B202 **BENT C**
Scale: 1/4" = 1'

REV	REVISION DESCRIPTION	DATE
-		-
-		-
-		-
-		-


ELEVATIONS
01
DATE: 260328

SHEET TITLE
B202
DESIGN BY: ----
DRAWN BY: RMM


REV	REVISION DESCRIPTION	DATE
-	-	-
-	-	-
-	-	-
-	-	-

REVISION
01
DATE: 260328

ELEVATIONS
B205
DESIGN BY: ----
DRAWN BY: RMM

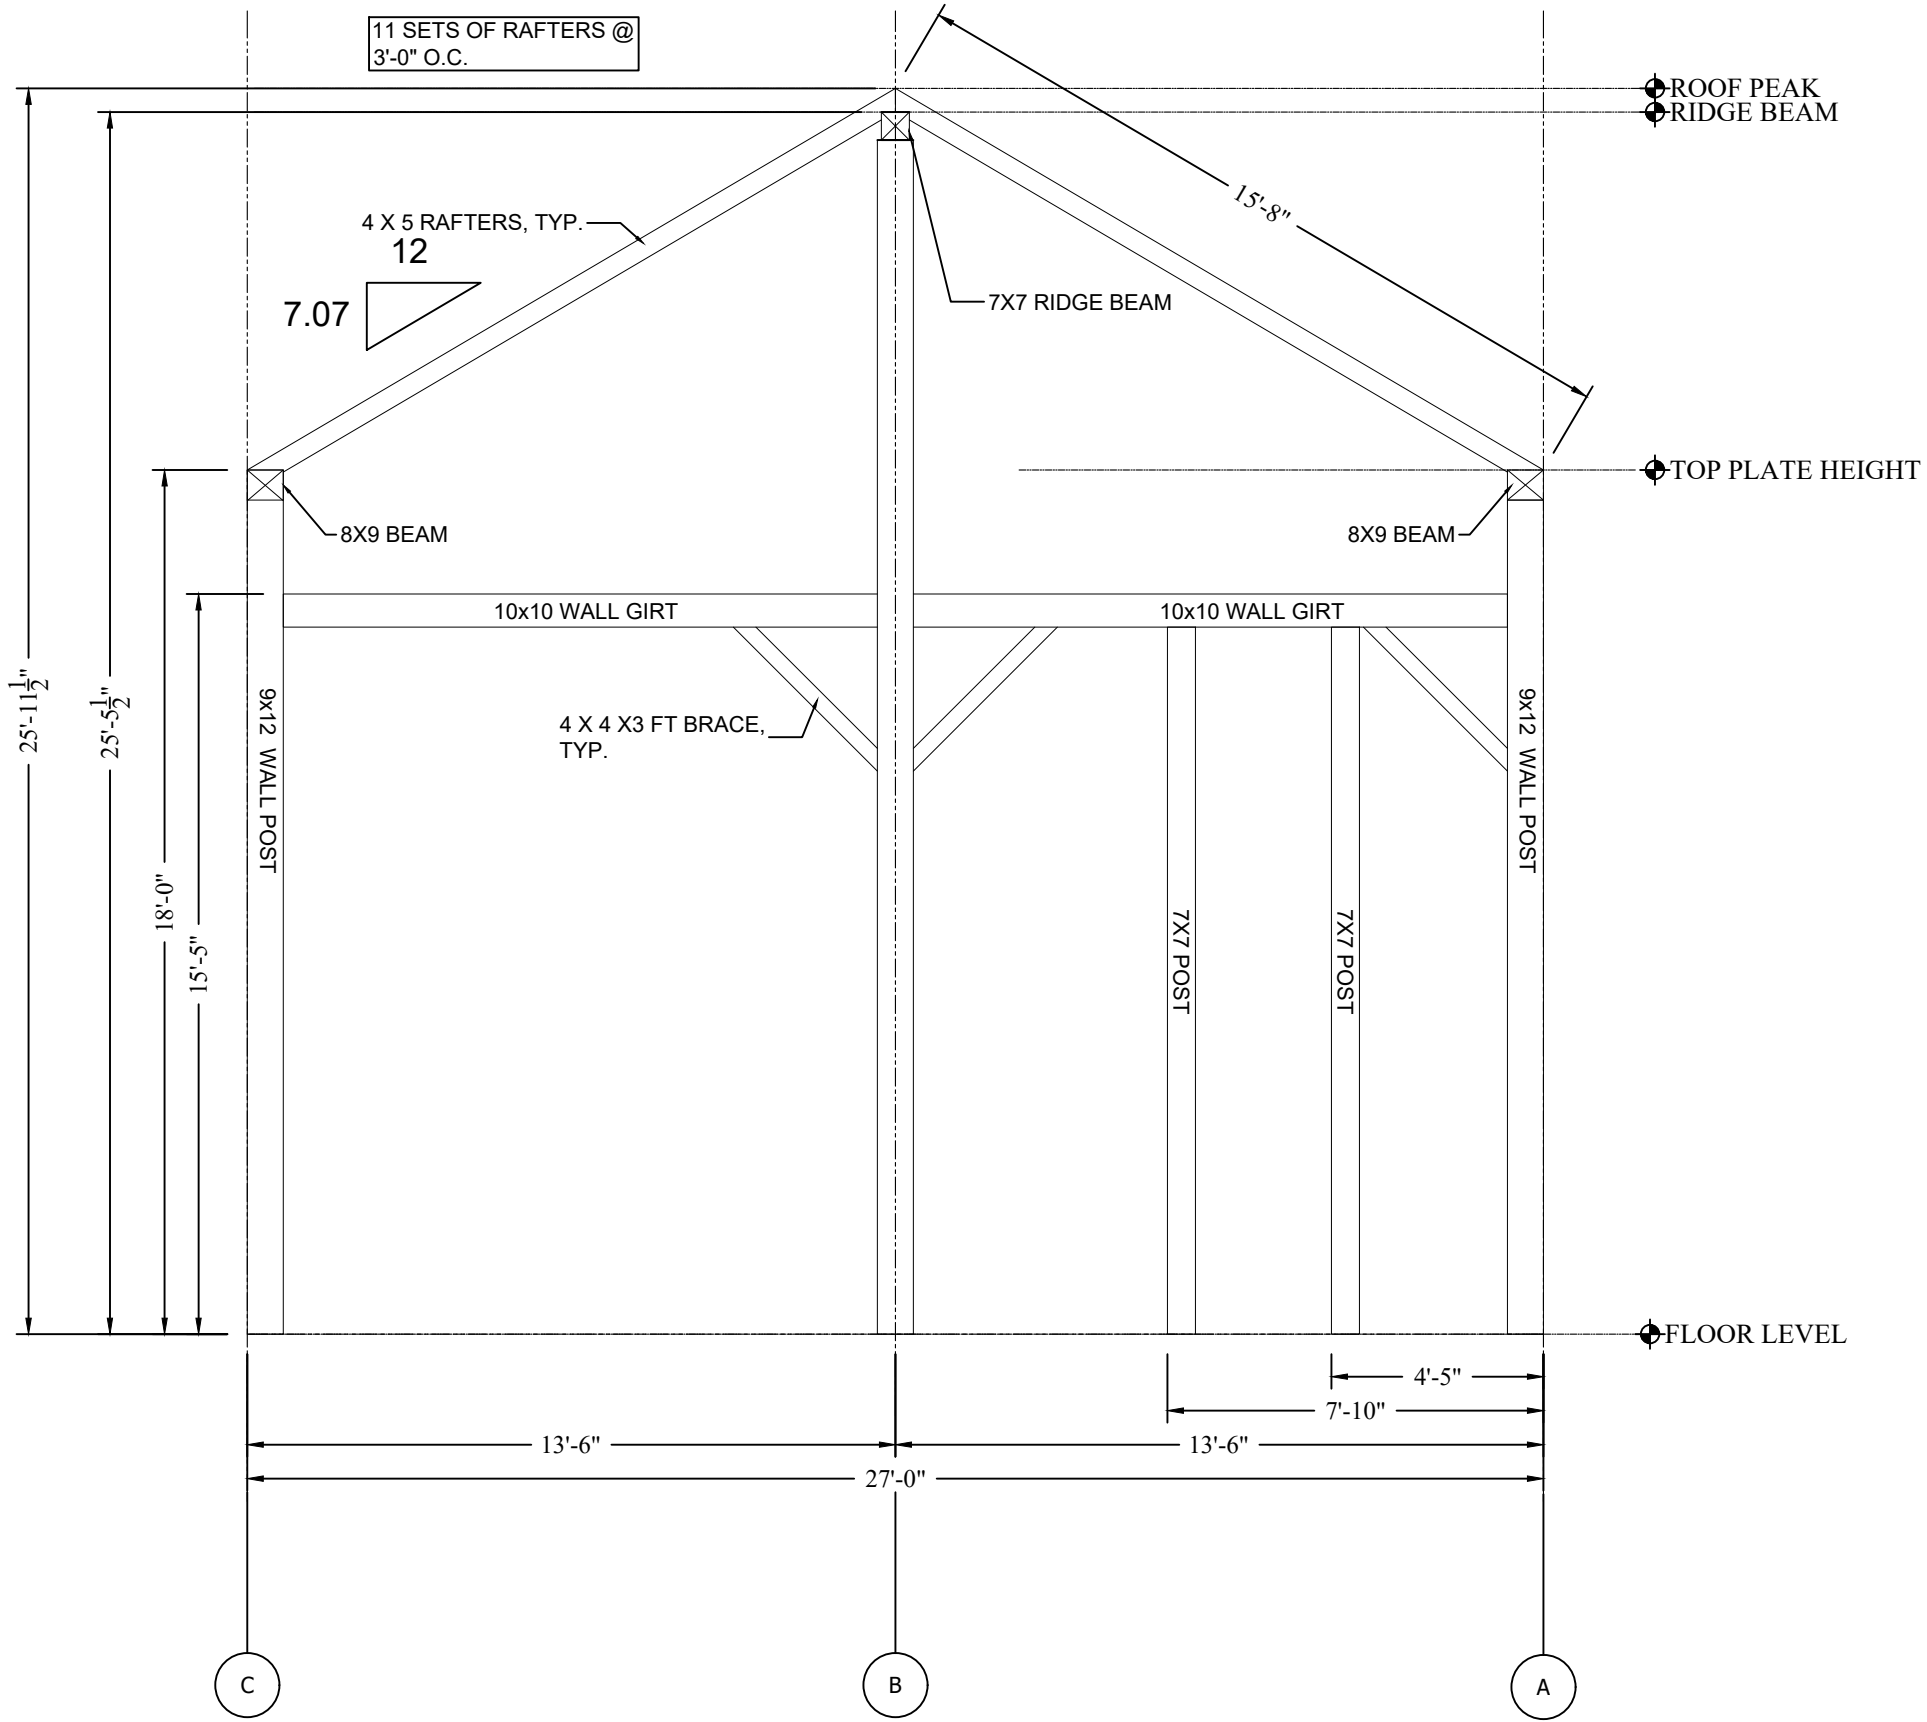

B203 **SIDEWALL AT GRIDLINE 01**
Scale: 1/4"= 1'

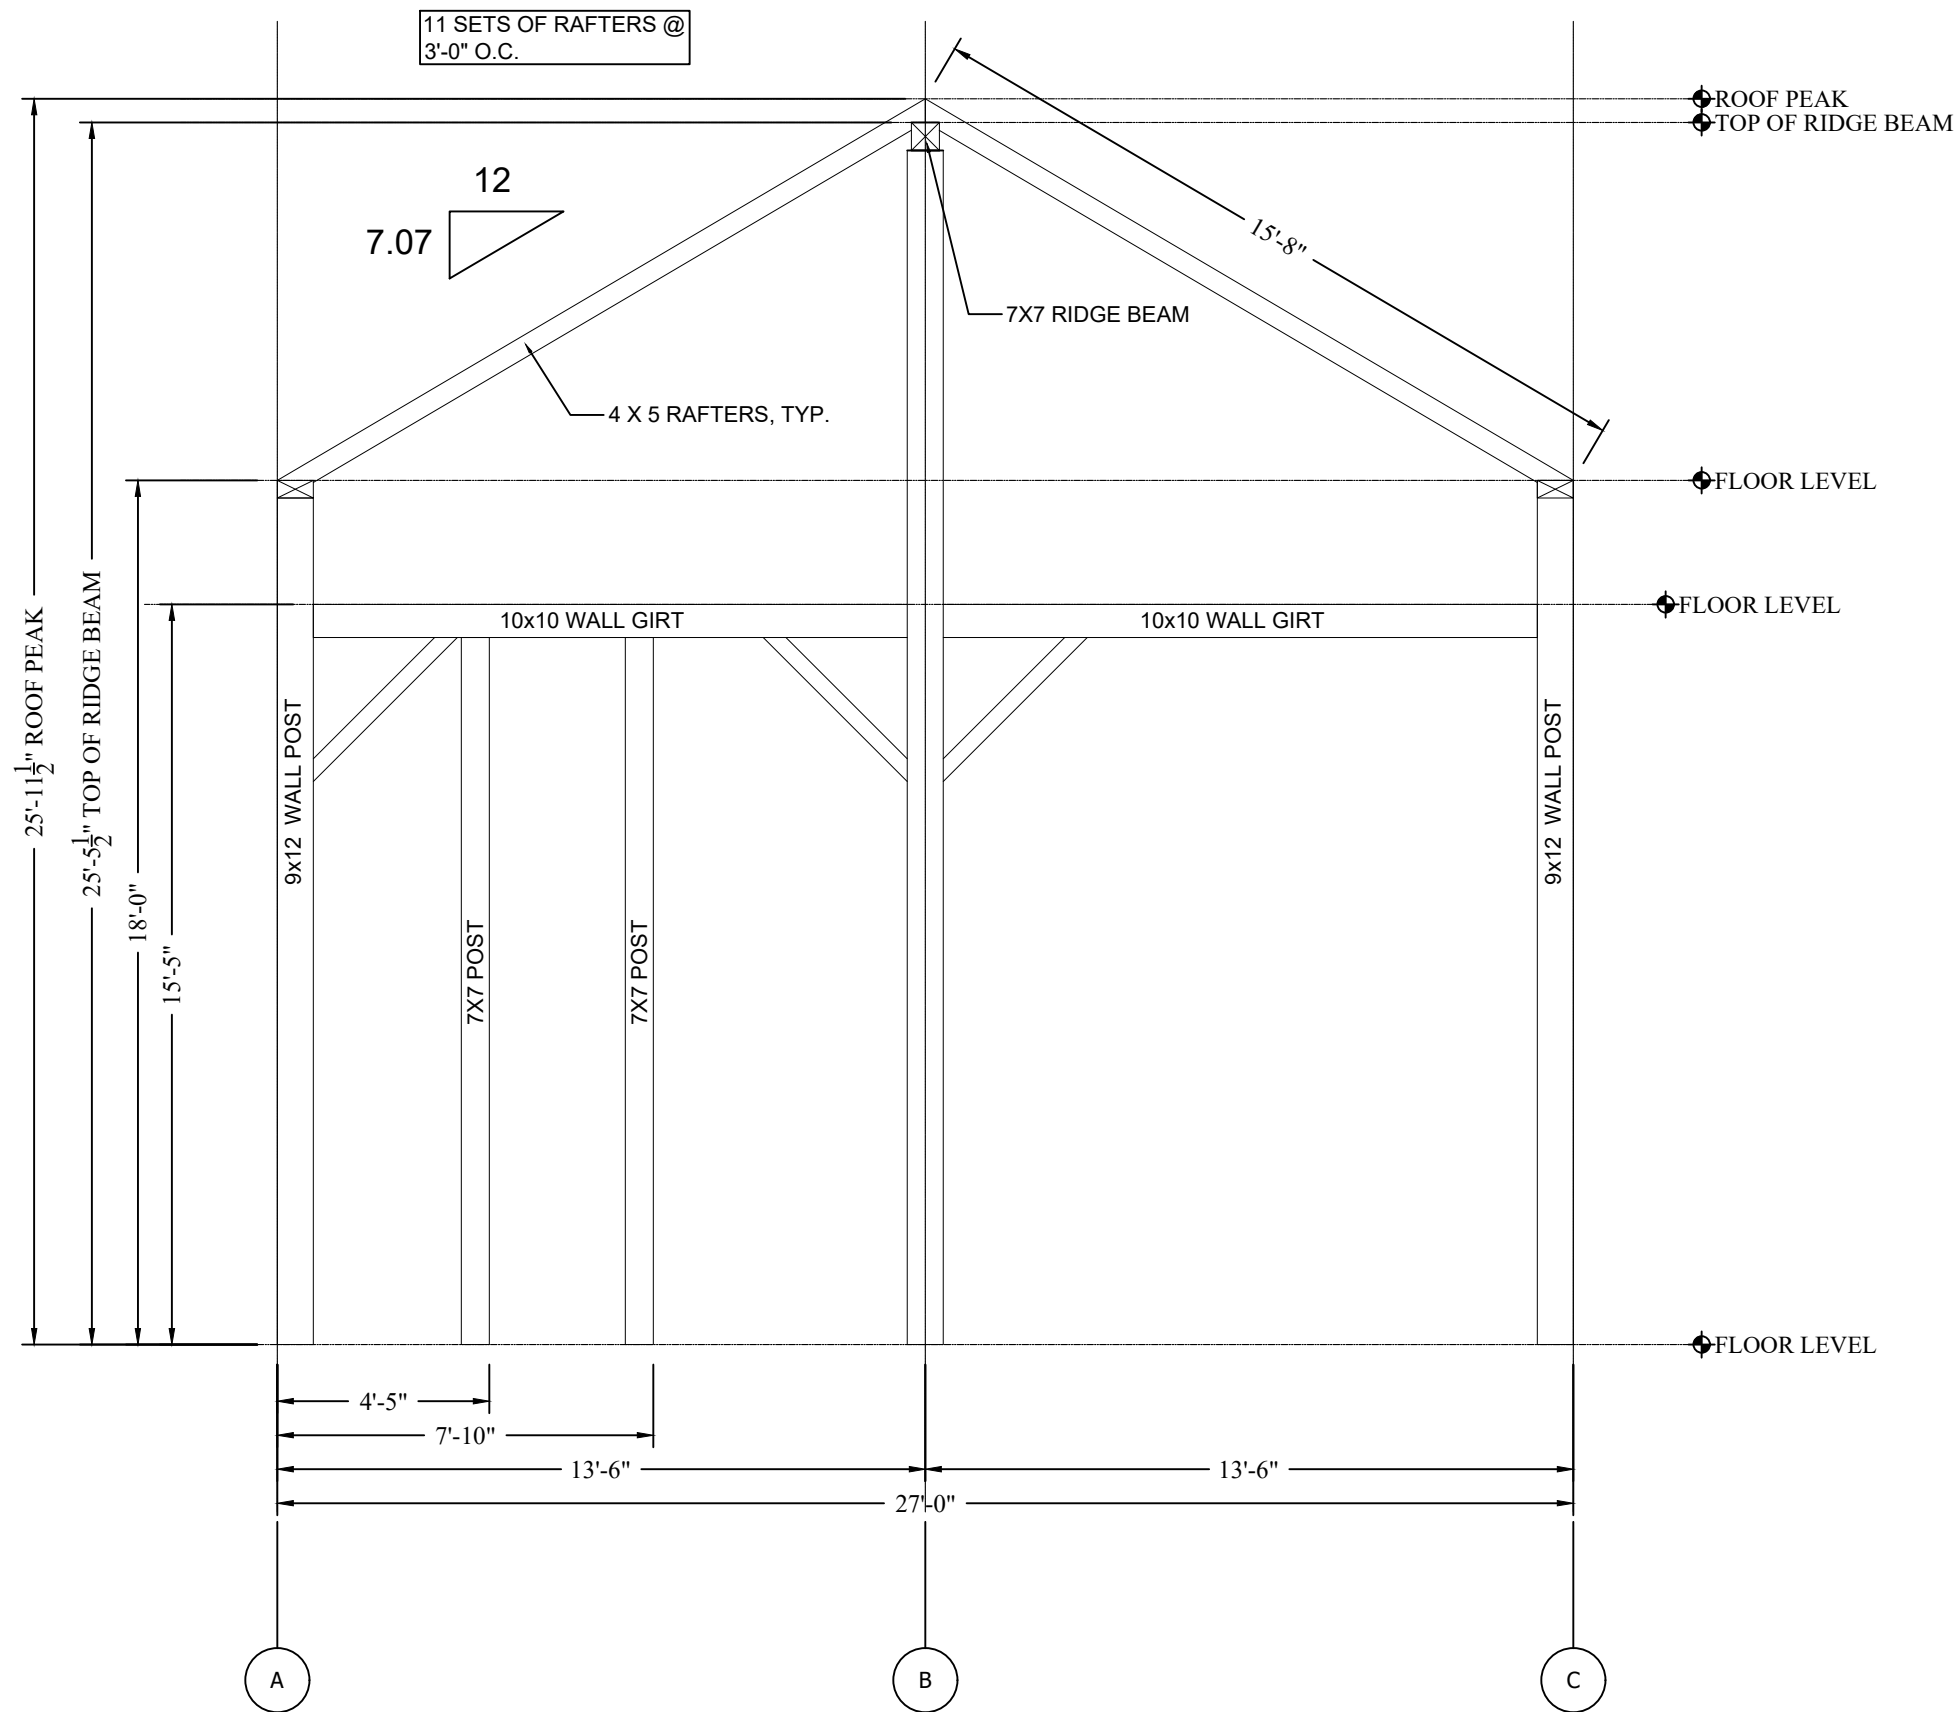

B204 SIDEWALL AT GRIDLINE 02
Scale: 1/4" = 1'

REV	REVISION DESCRIPTION	DATE
-	-	-
-	-	-
-	-	-
-	-	-

REVISION
01
DATE: 260328

ELEVATIONS
B206
DESIGN BY: ----
DRAWN BY: RMM