


B100

FLOOR PLAN

Scale: 1/4" = 1'

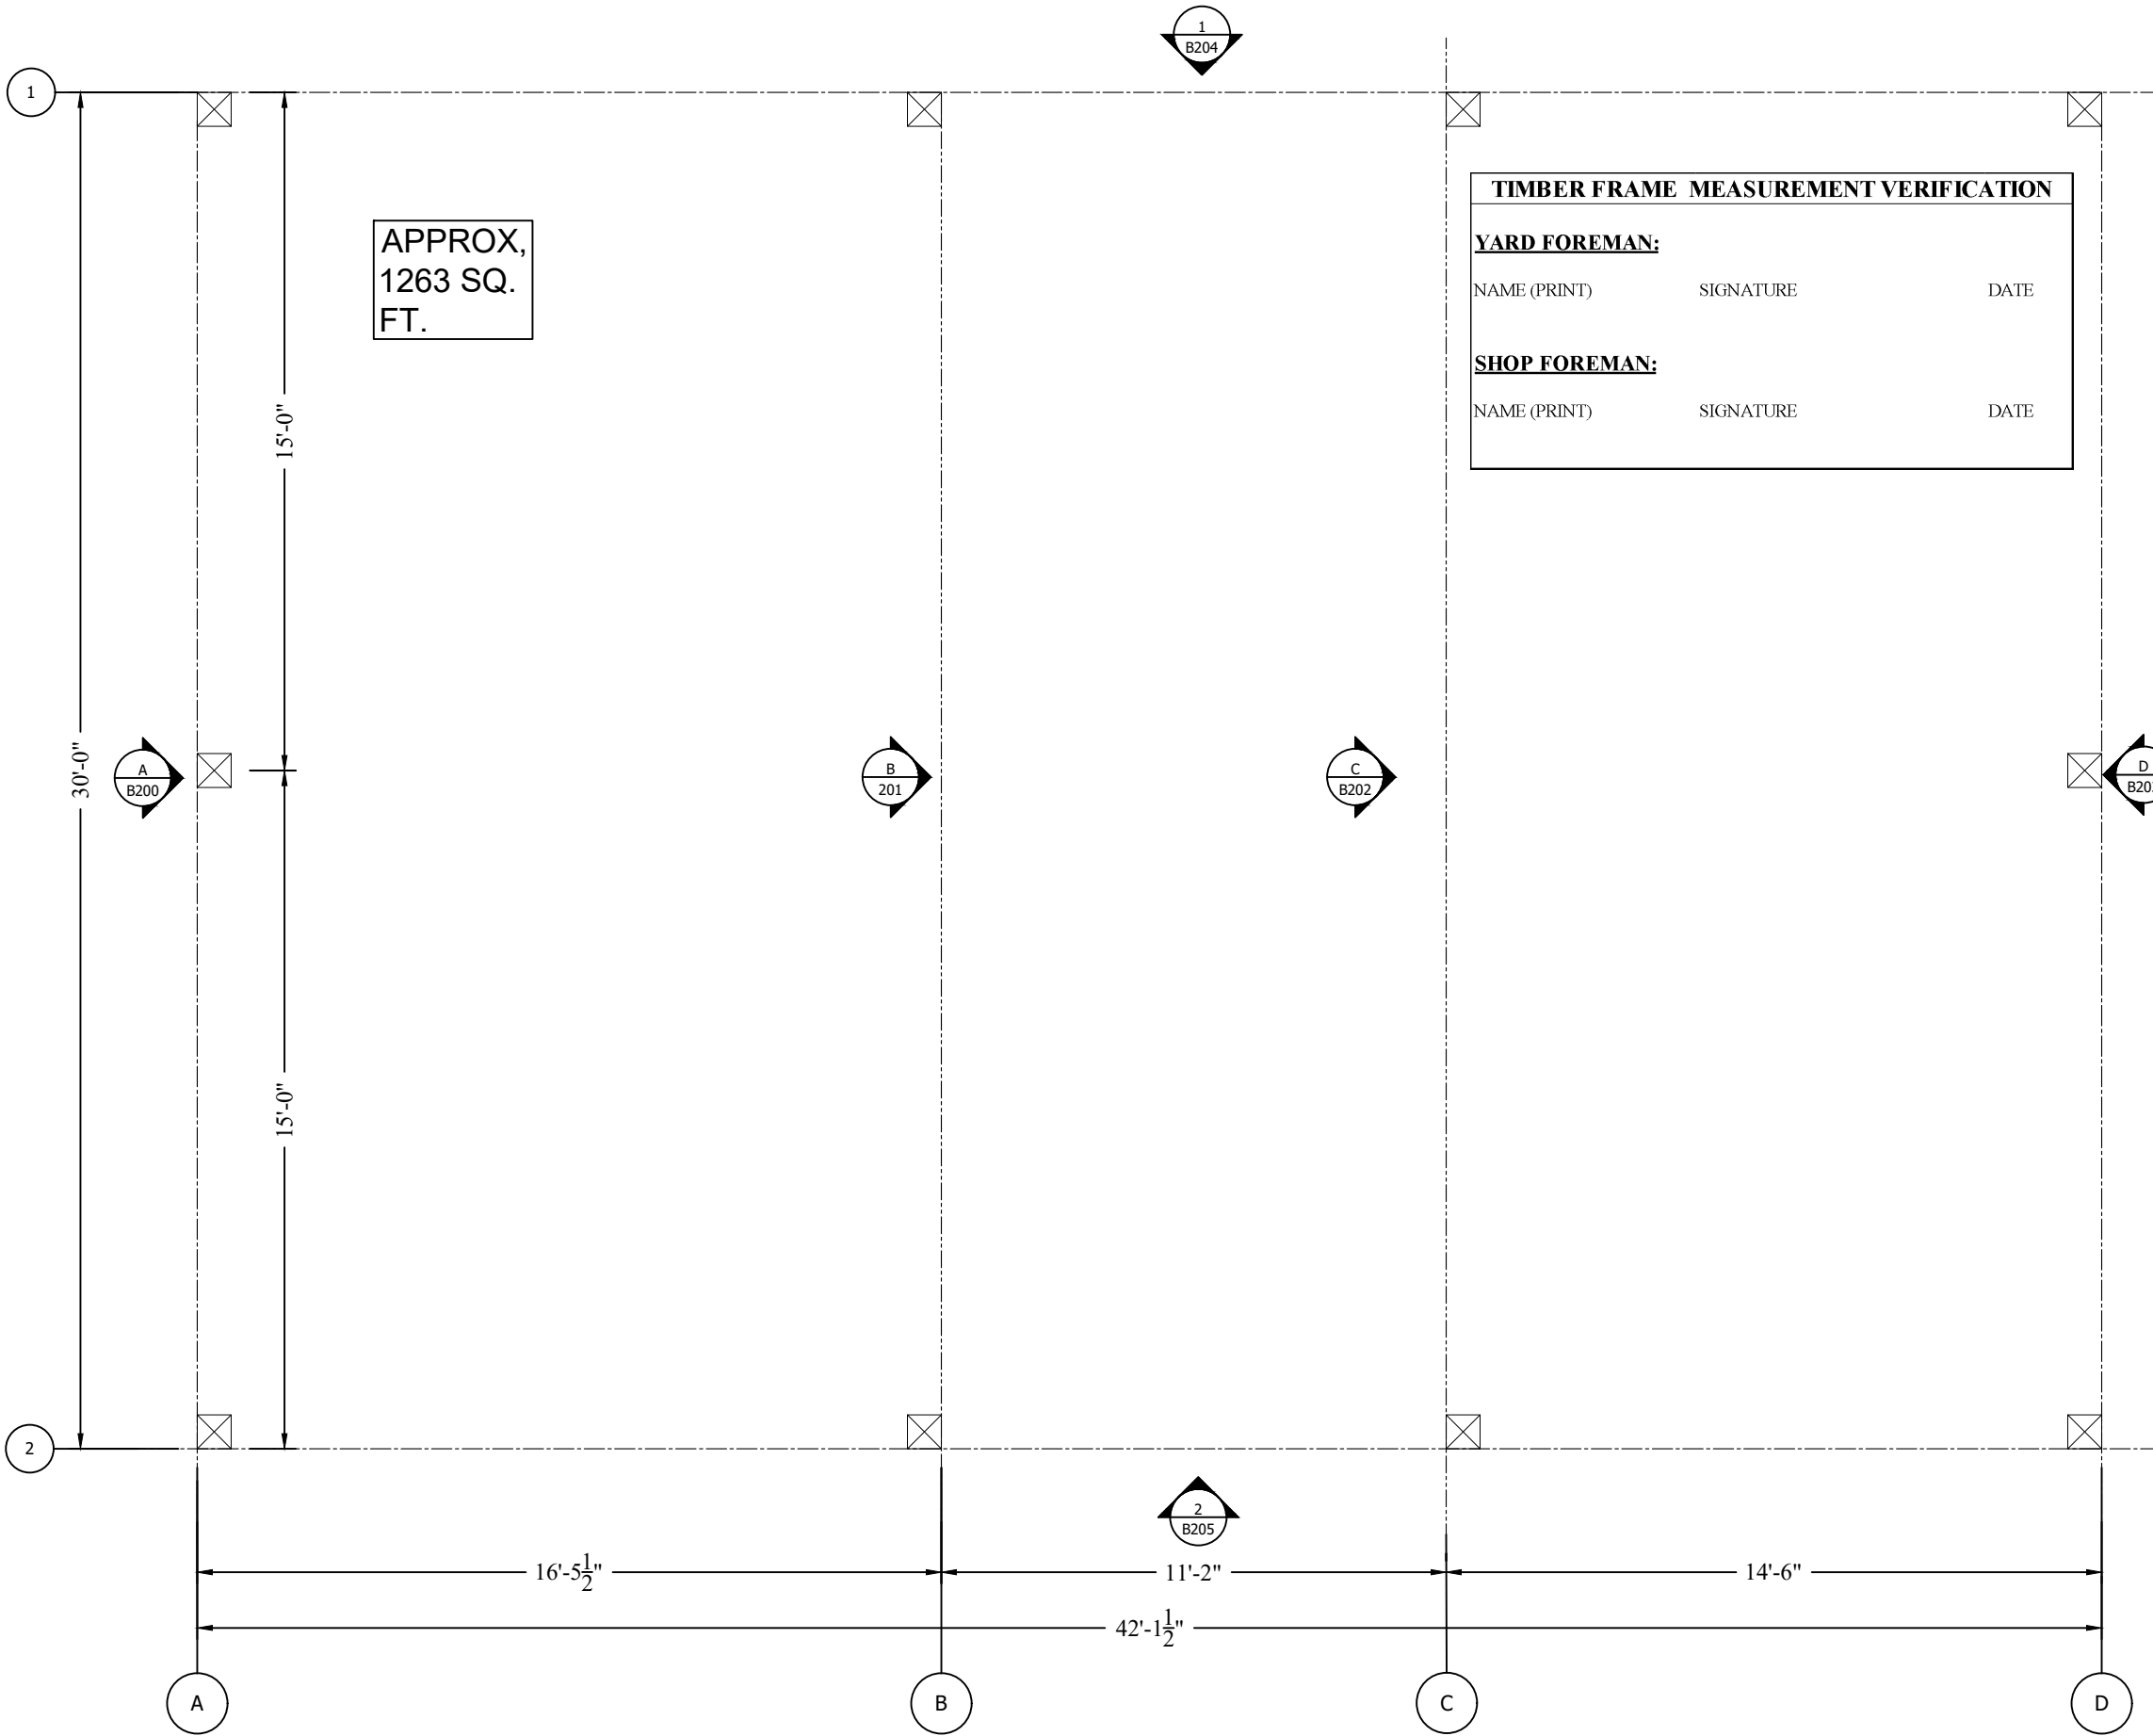


TIMBER FRAME MEASUREMENT VERIFICATION		
YARD FOREMAN:		
NAME (PRINT)	SIGNATURE	DATE
SHOP FOREMAN:		
NAME (PRINT)	SIGNATURE	DATE

REV	REVISION DESCRIPTION	DATE
1		-
2		-
3		-
4		-
5		-

REVISION
01
DATE: 260328

PLANS
B100
DESIGN BY: ----
DRAWN BY: RMM

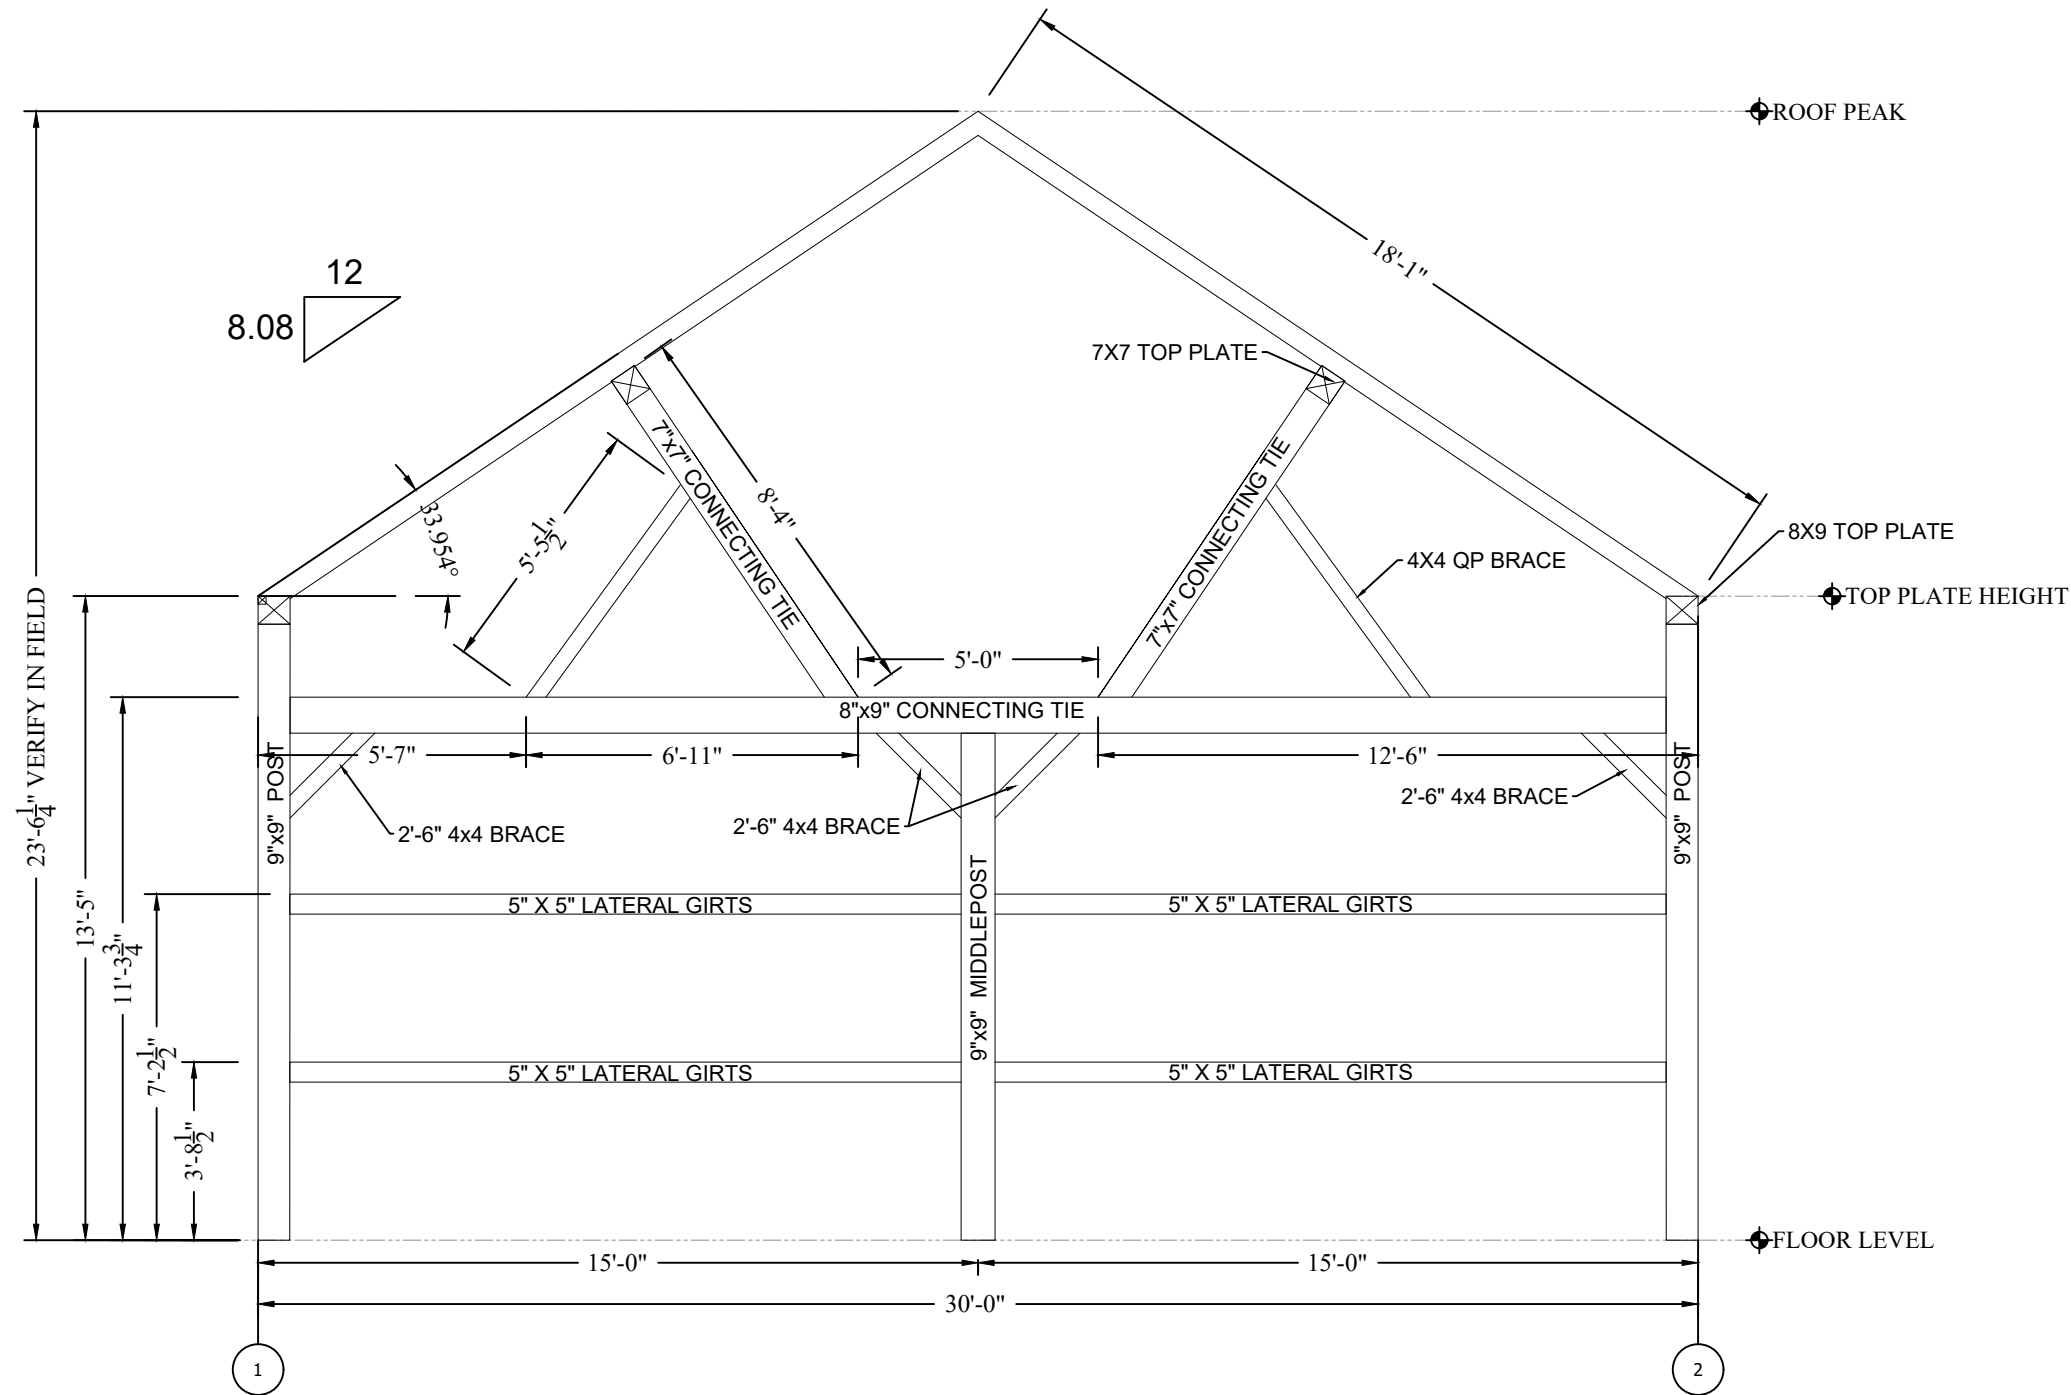


B200 BENT A ELEVATION
Scale: 1/4"= 1'

REV	REVISION DESCRIPTION	DATE
1		
2		
3		
4		
5		

REVISION
01
DATE: 260328

ELEVATIONS
B200
DESIGN BY: ----
DRAWN BY: RMM

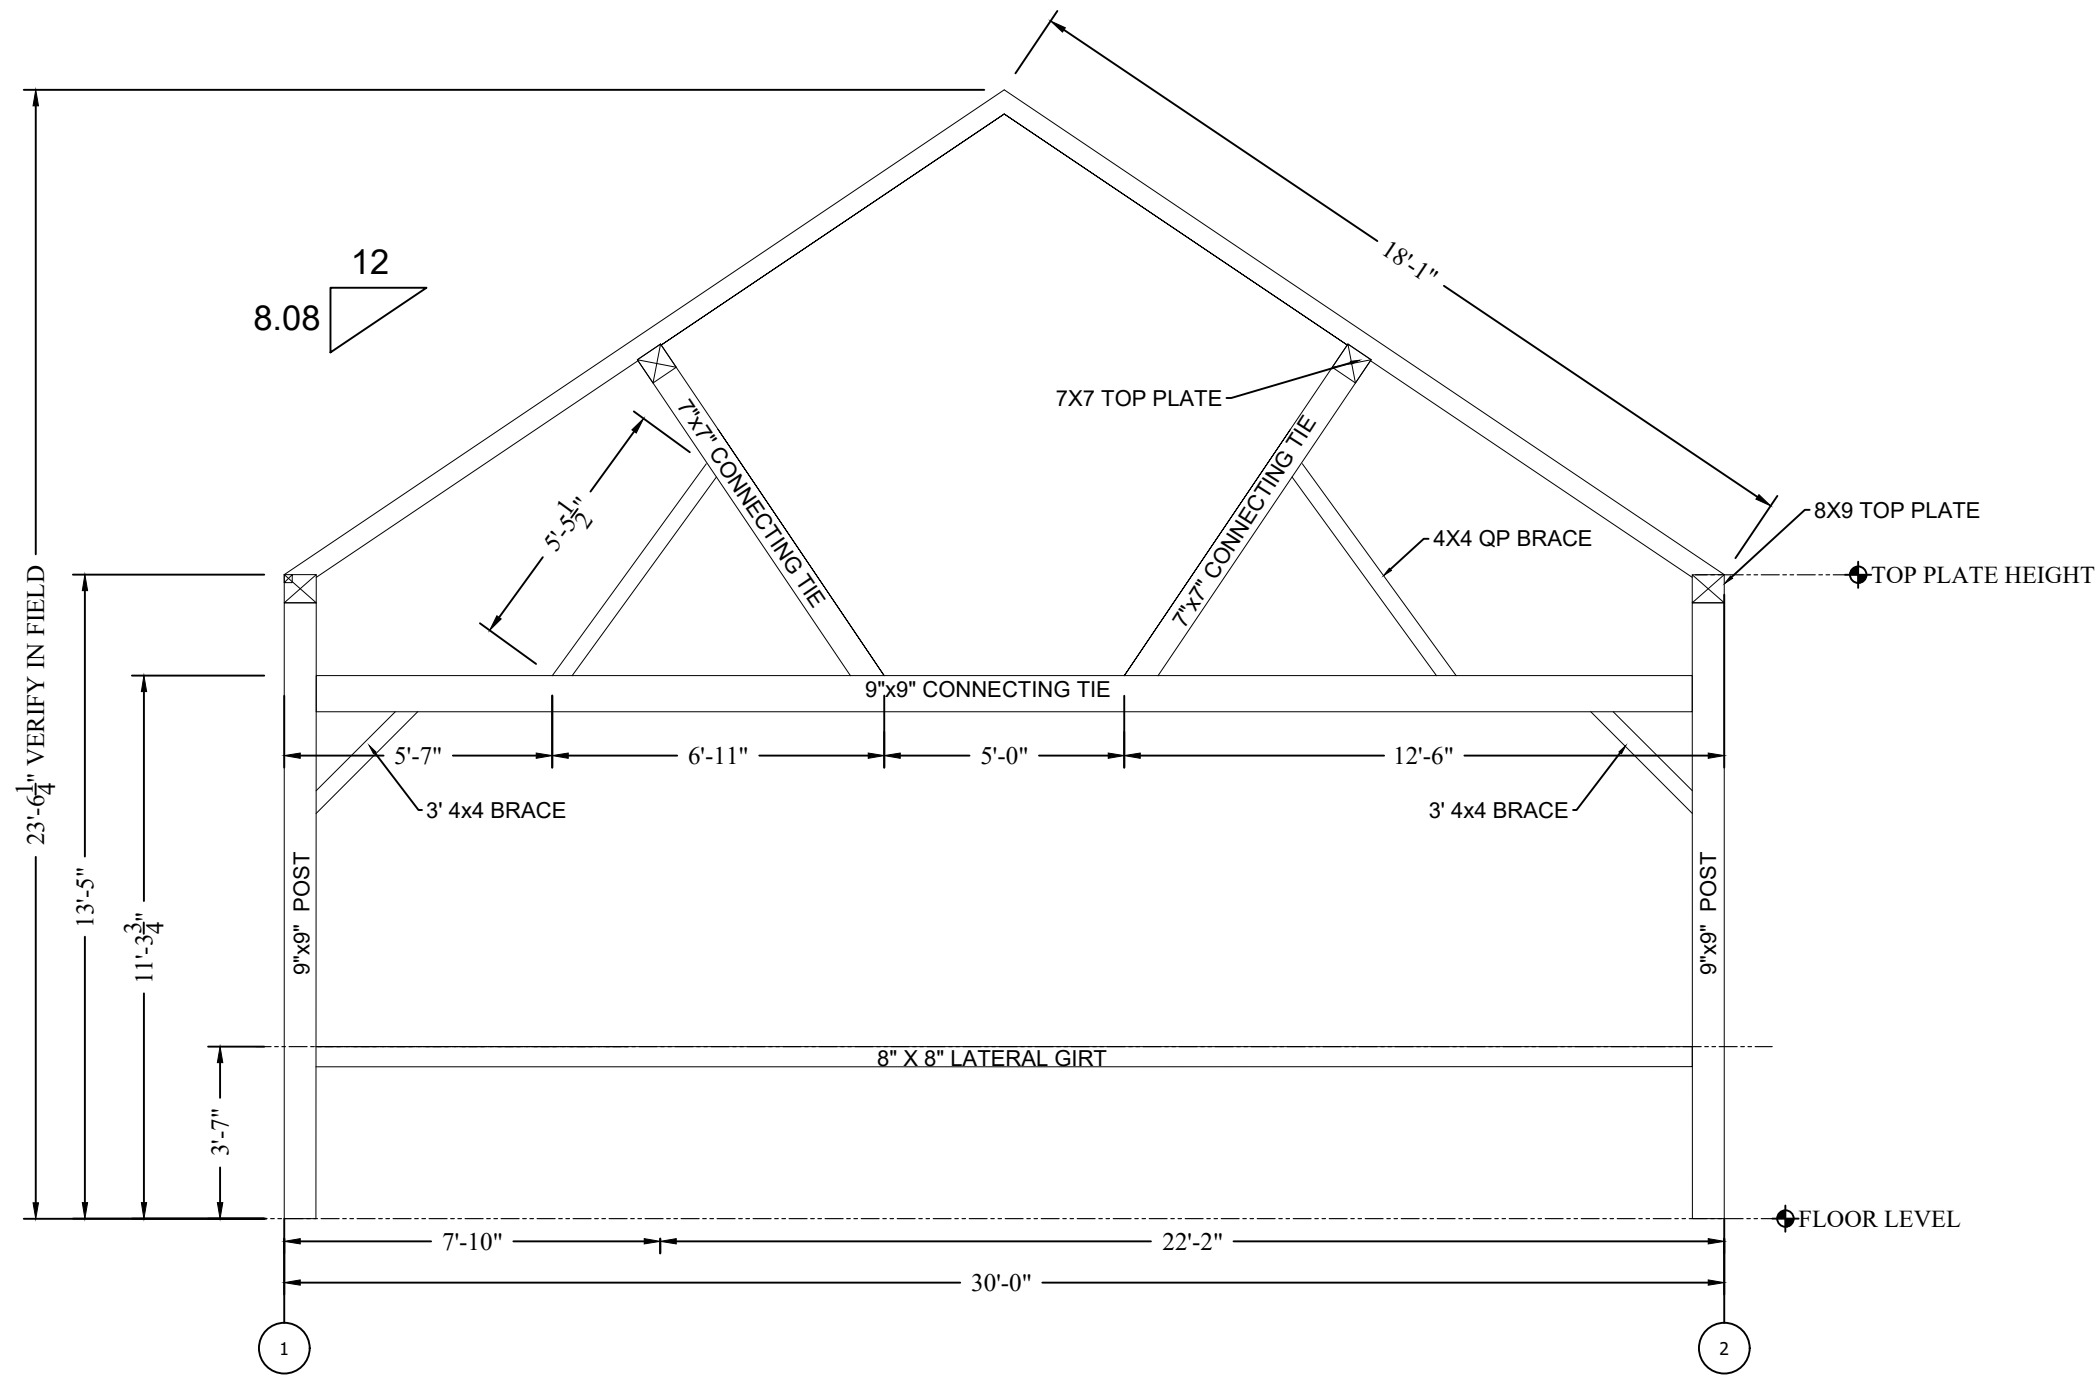

B201 BENT B ELEVATION
Scale: 1/4"= 1'

REV	REVISION DESCRIPTION	DATE
-	-	-
-	-	-
-	-	-
-	-	-

REVISION
01
DATE: 260328


ELEVATIONS
B201
DESIGN BY: ----
DRAWN BY: RMM

1483 (30X42)

REV	REVISION DESCRIPTION	DATE
-	-	-
-	-	-
-	-	-
-	-	-

REVISION
01
DATE: 260328

ELEVATIONS
B202
DESIGN BY: ----
DRAWN BY: RMM

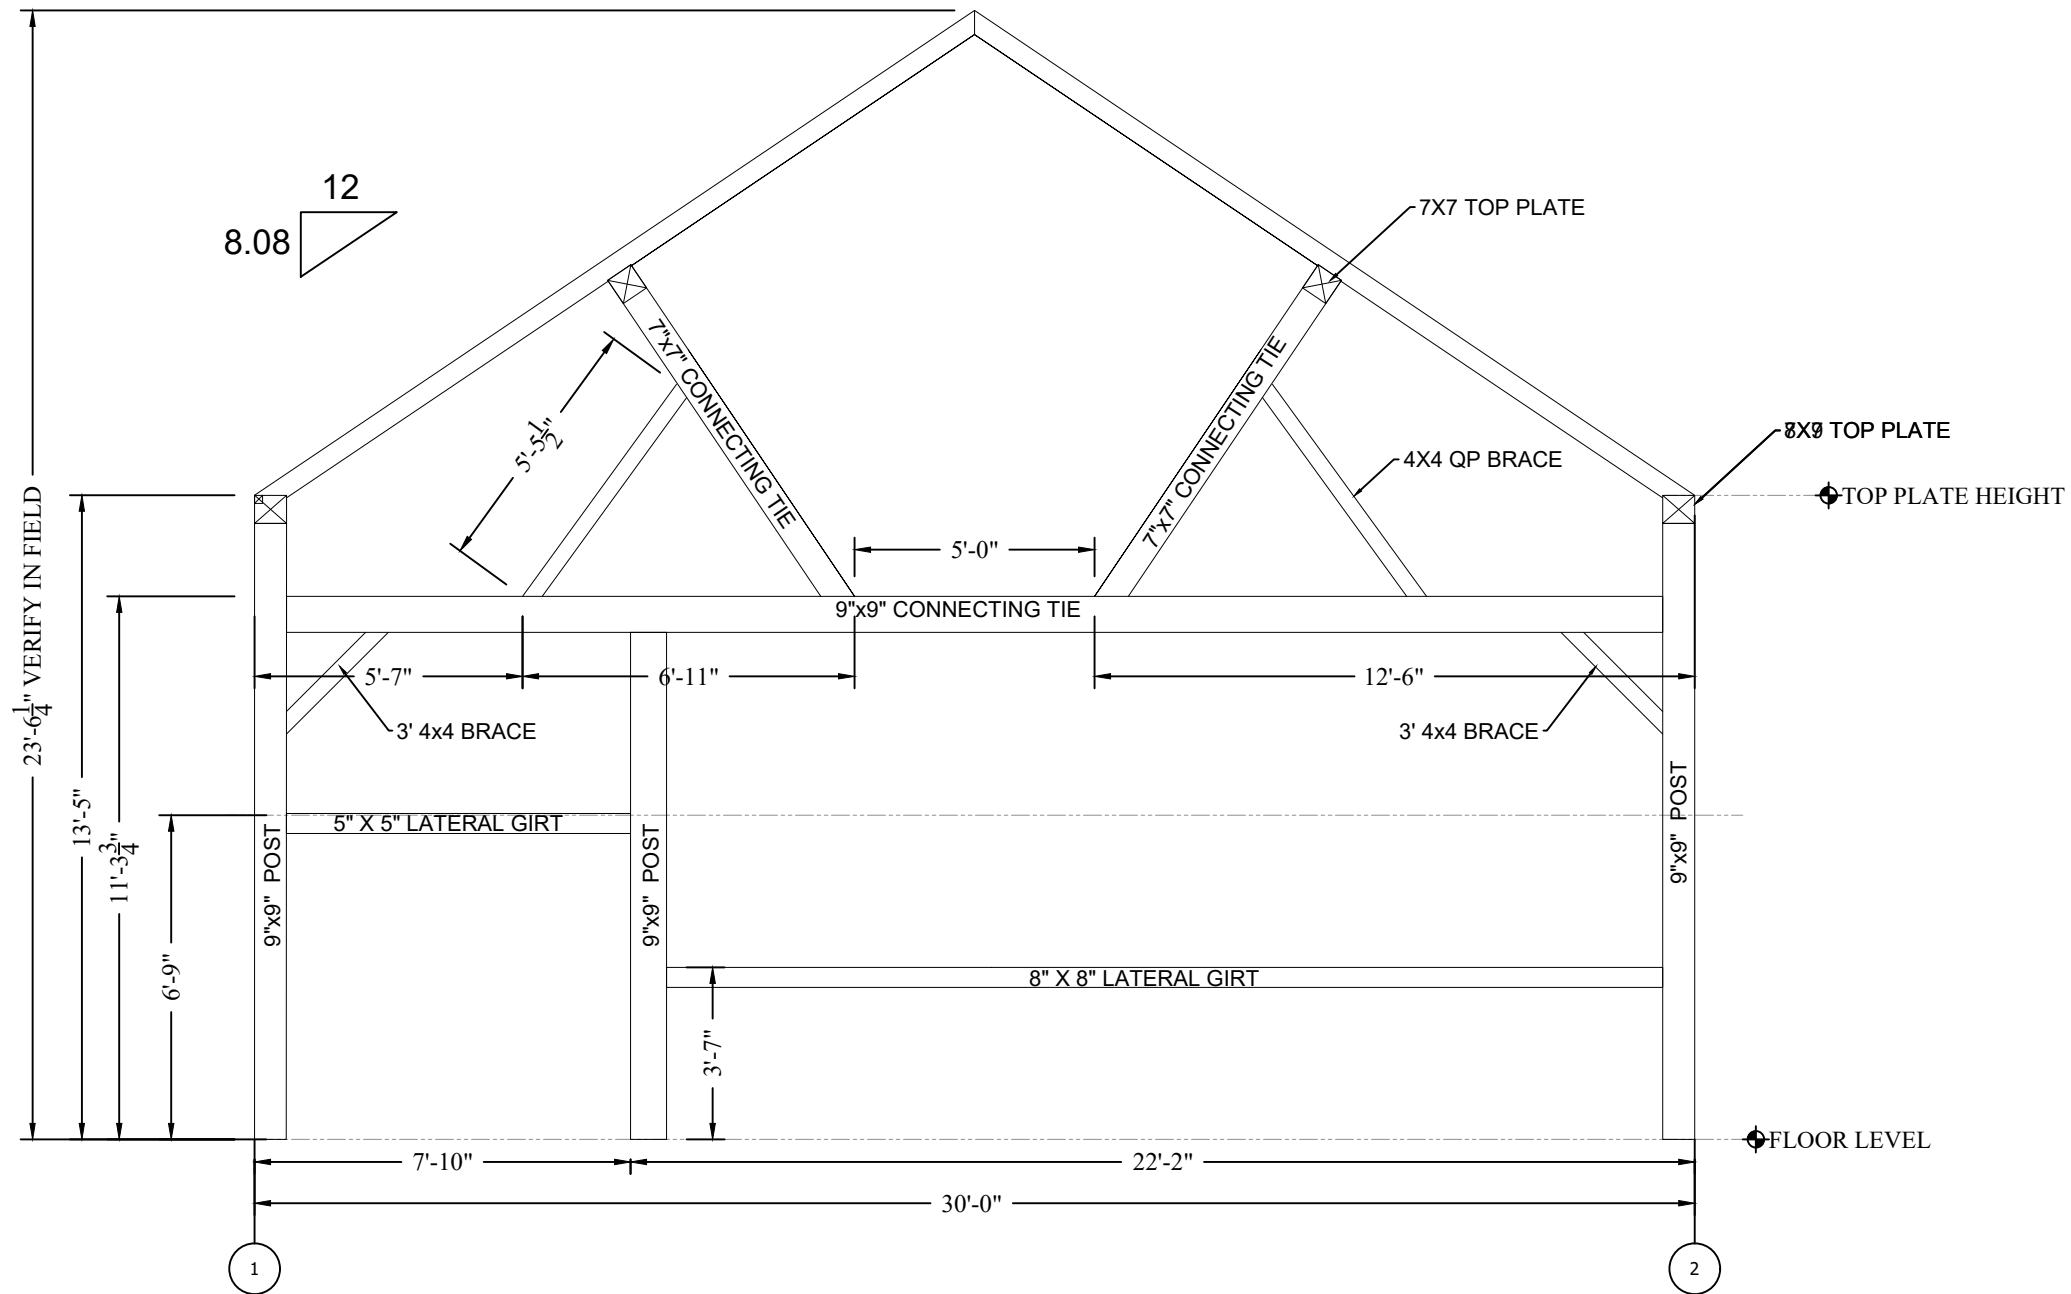

B202 BENT C ELEVATION
Scale: 1/4" = 1'




1483 (30X42)

REV.	REVISION DESCRIPTION	DATE
1		1
2		2
3		3
4		4
5		5
6		6

ELEVATIONS
01
DATE: 260328

SHEET TITLE
B203
DESIGN BY: -----
DRAWN BY: RMM

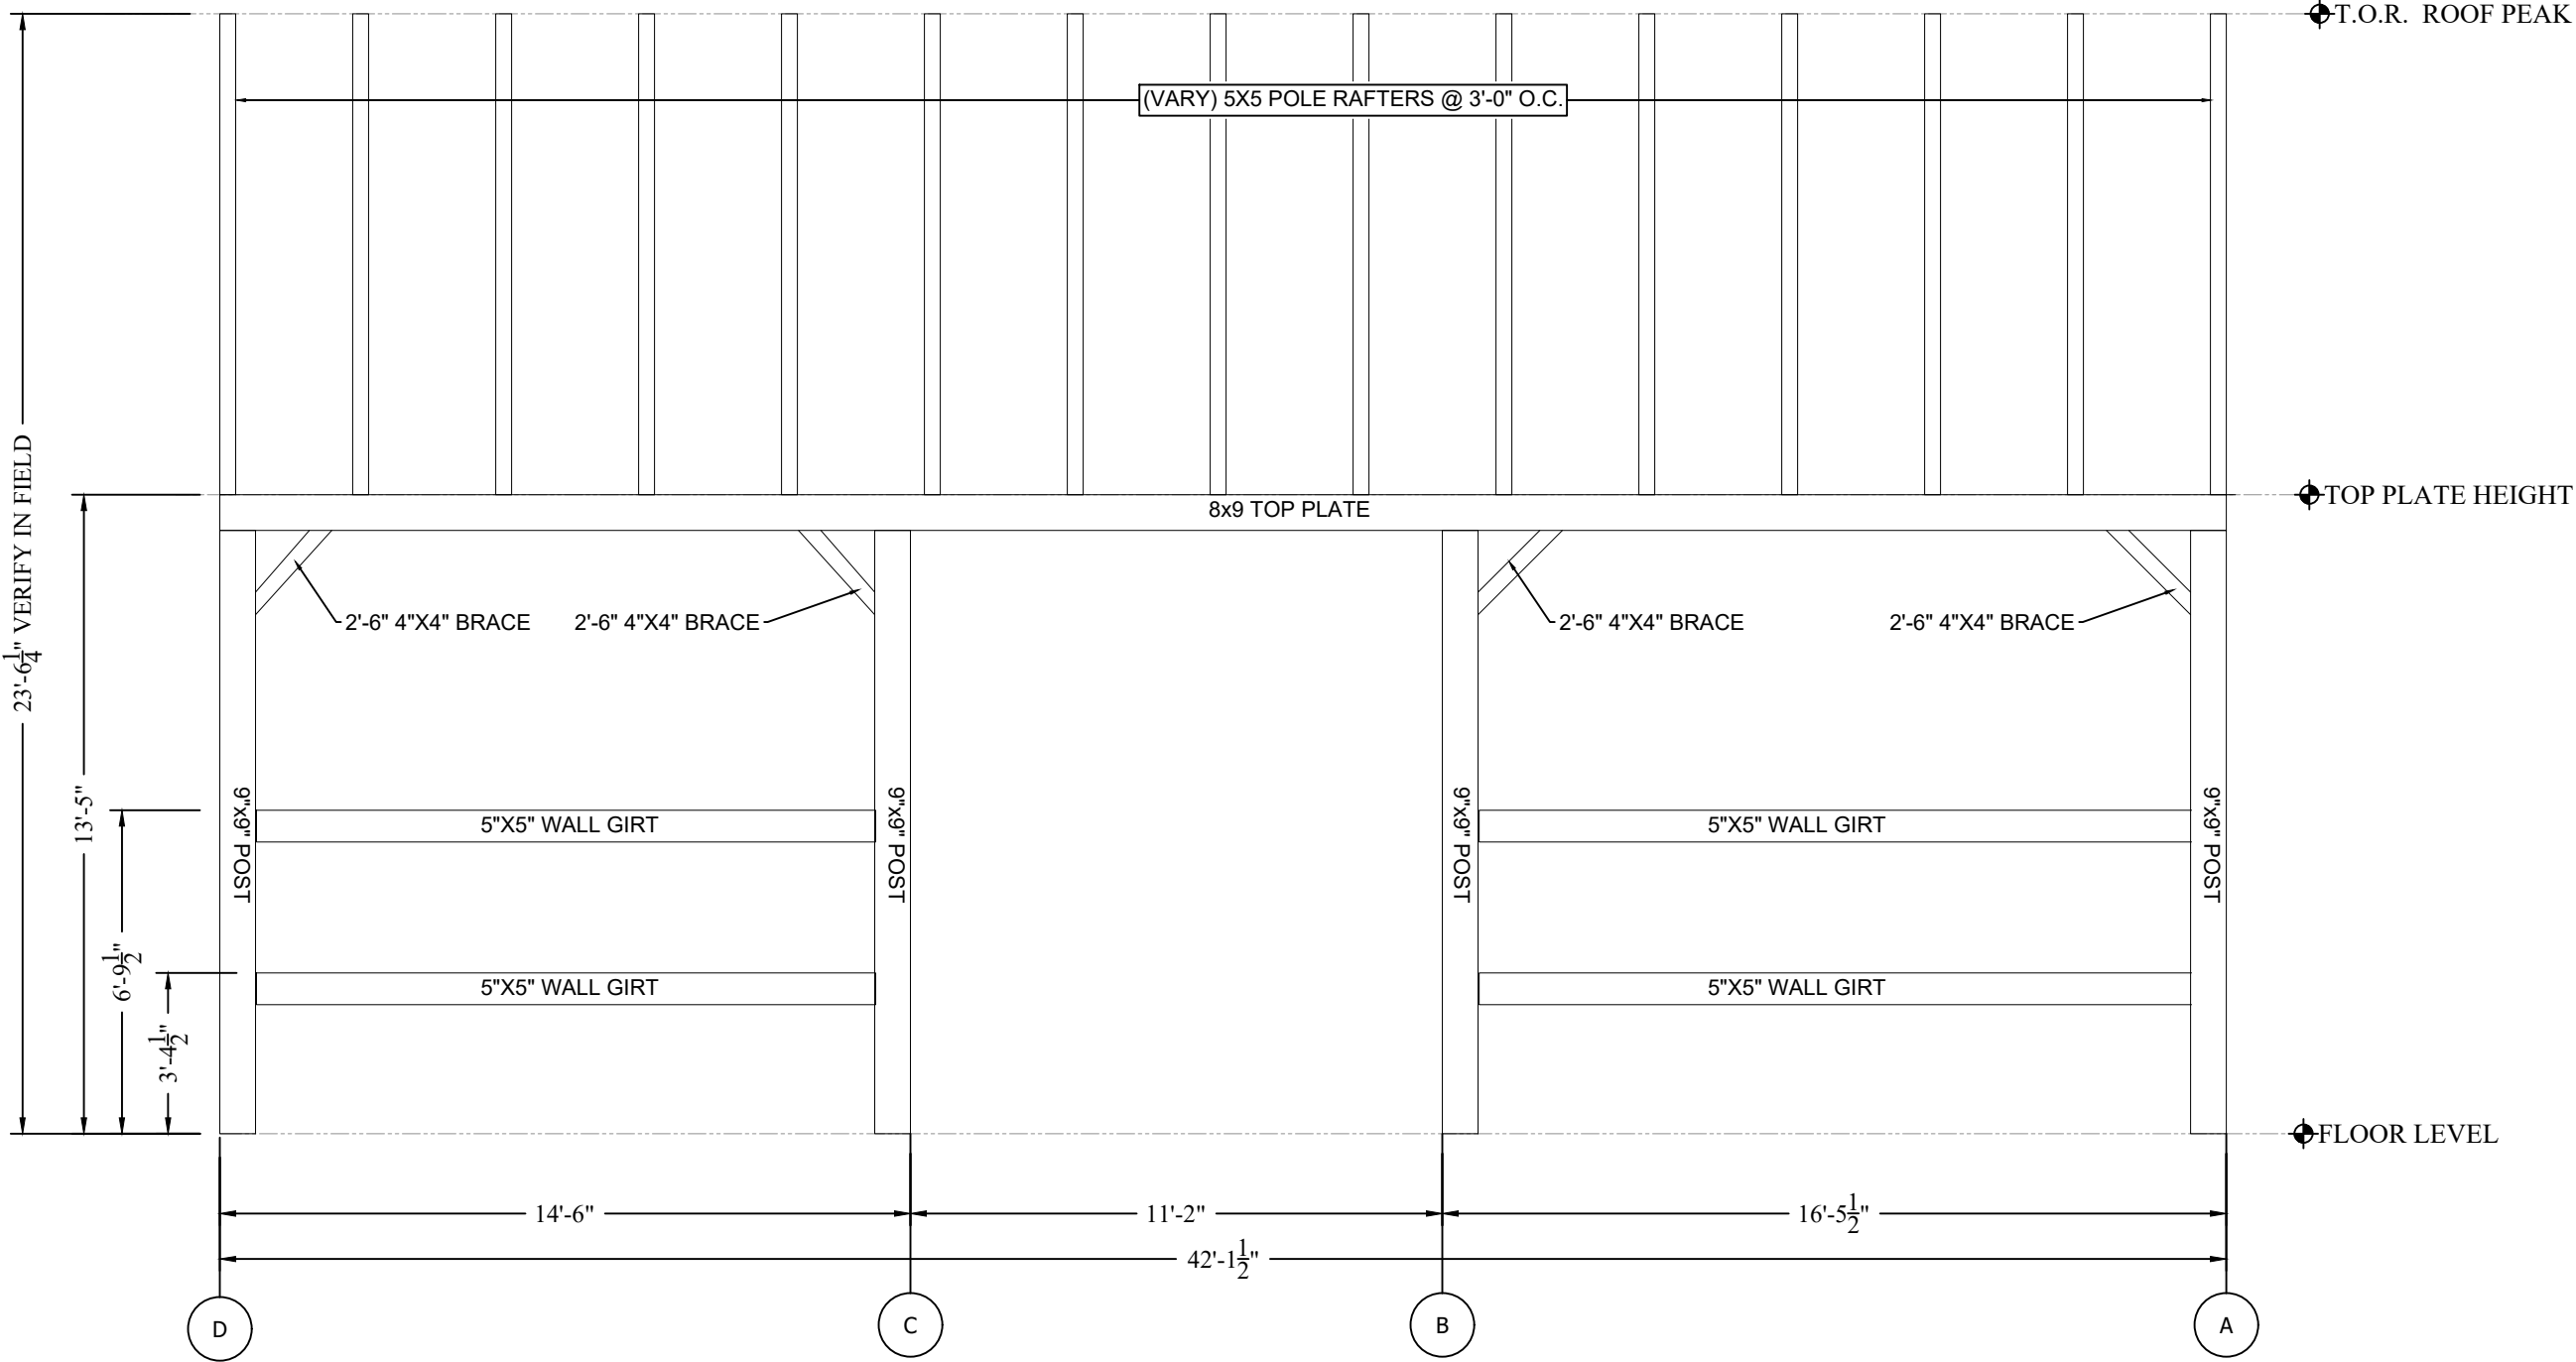

B204 SIDEWALL AT GRIDLINE 01
Scale: 1/4"= 1'

REV	REVISION DESCRIPTION	DATE
-	-	-
-	-	-
-	-	-
-	-	-


REVISION
01
DATE: 260328

ELEVATIONS
B205
DESIGN BY: ----
DRAWN BY: RMM

REV	DESCRIPTION	DATE
-	-	-
-	-	-
-	-	-
-	-	-


REVISION
01
DATE: 260328

ELEVATIONS
B206
DESIGN BY: ----
DRAWN BY: RMM

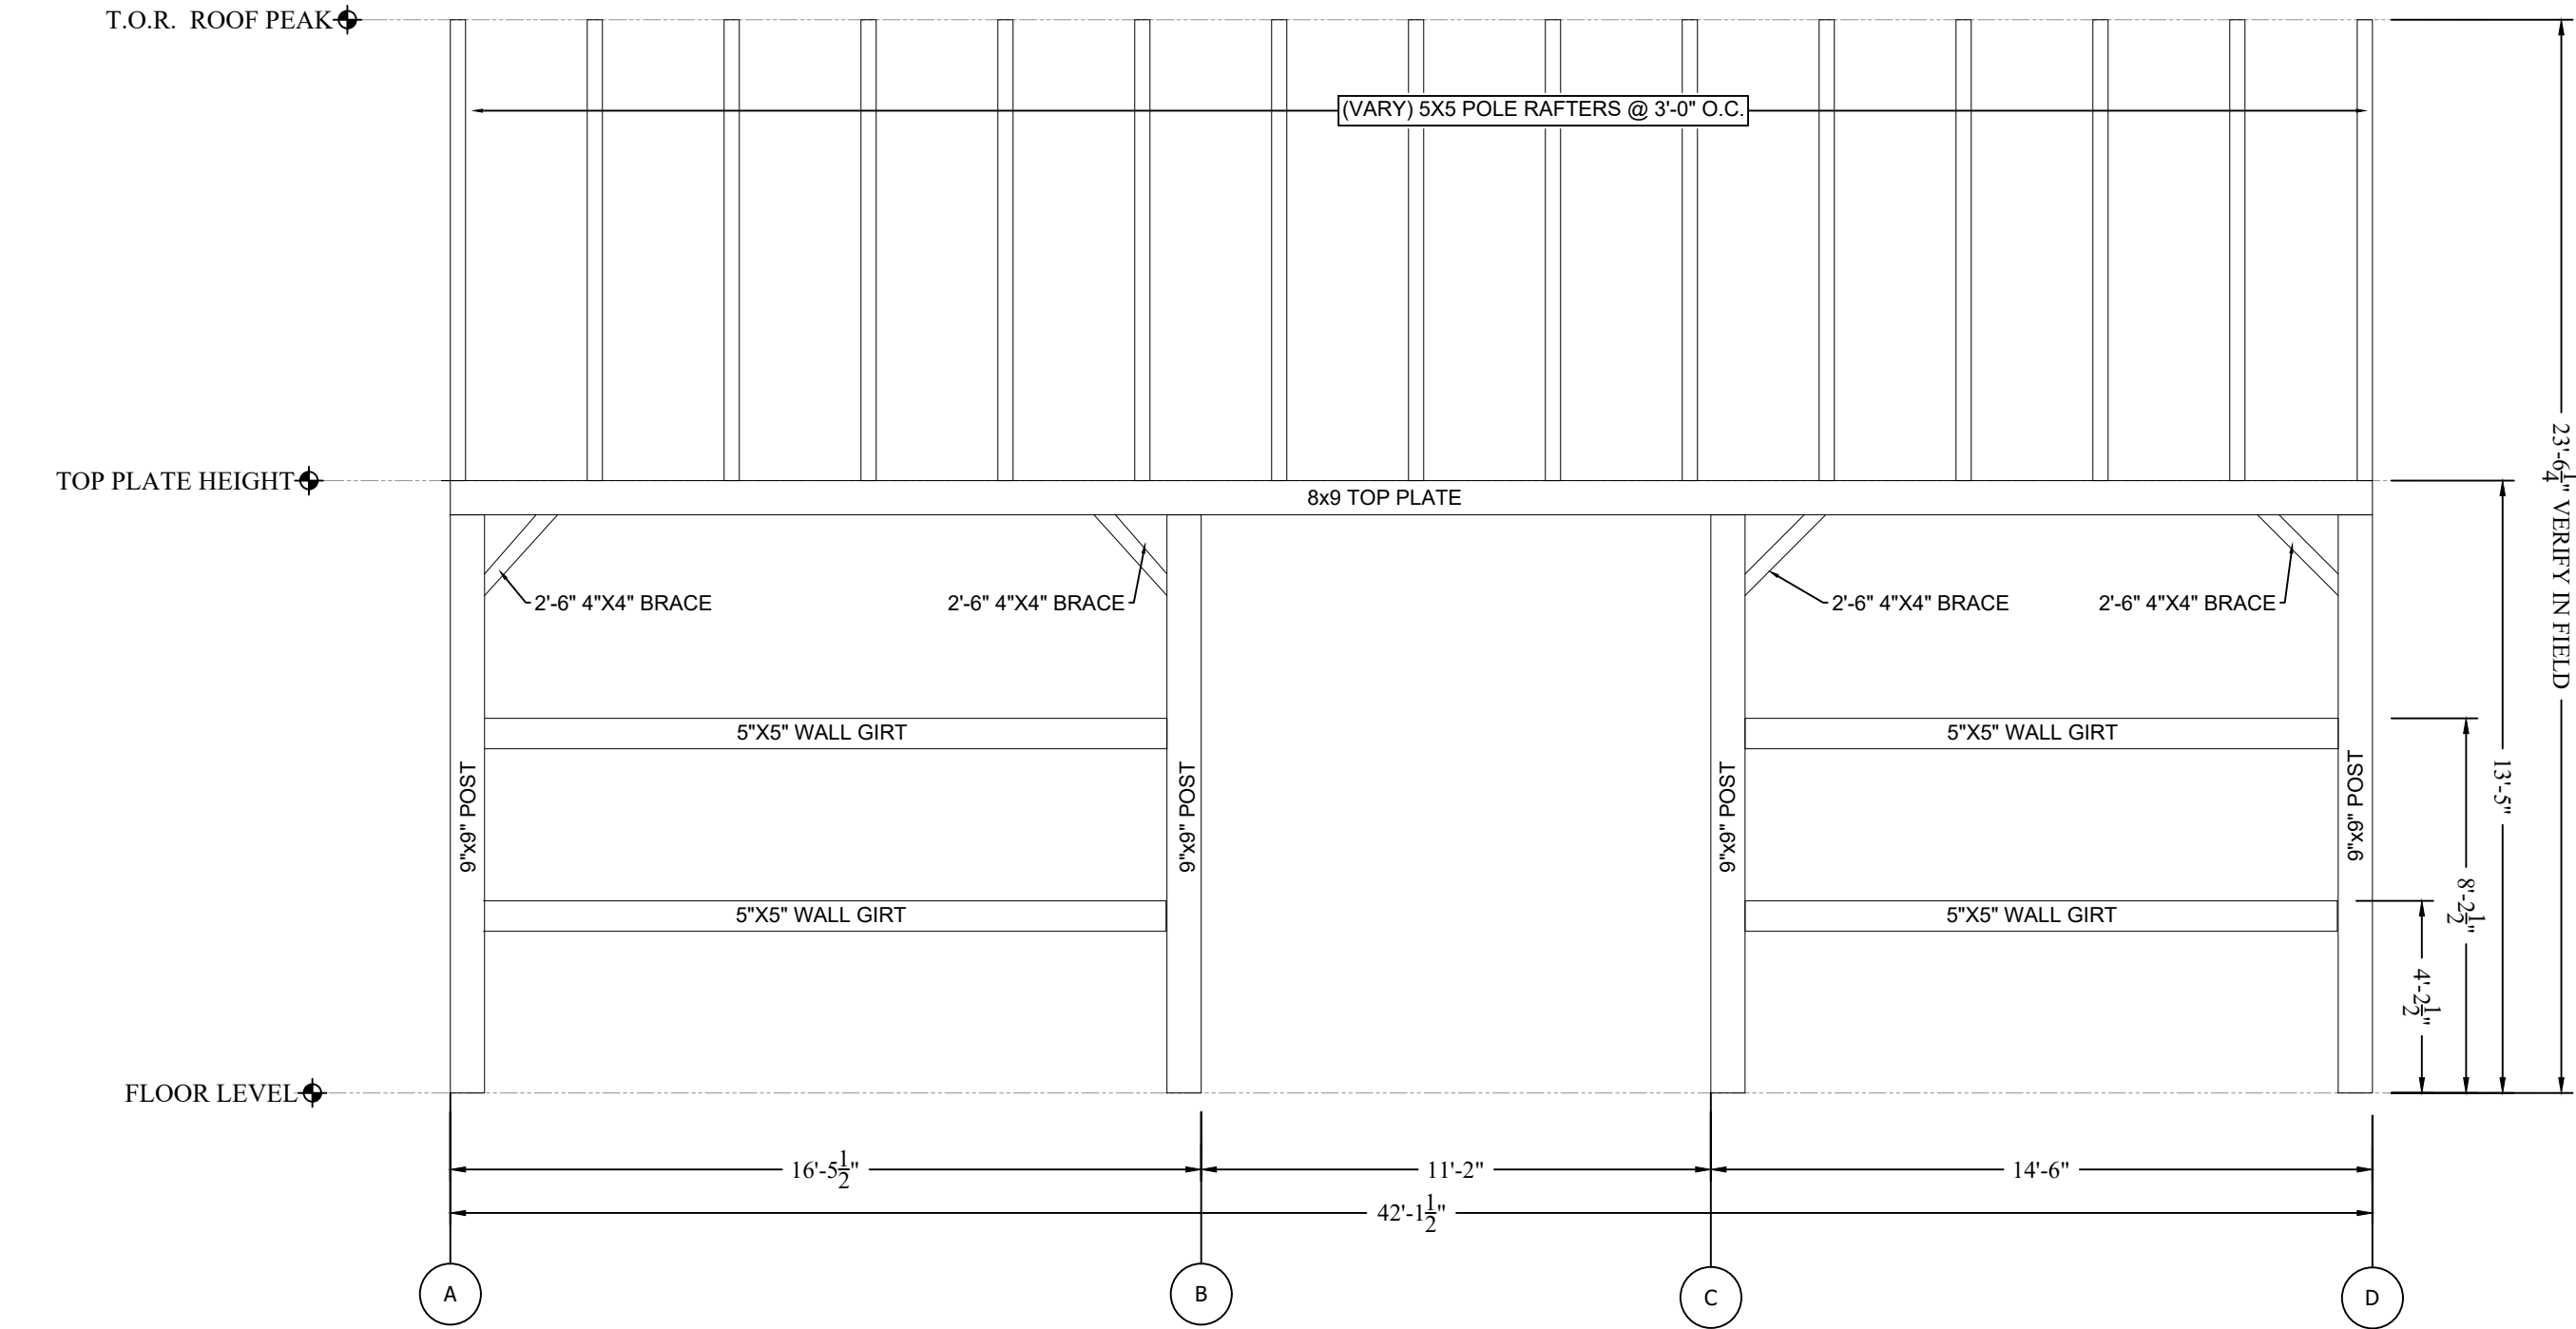

B205 SIDEWALL AT GRIDLINE 02

Scale: 1/4" = 1'

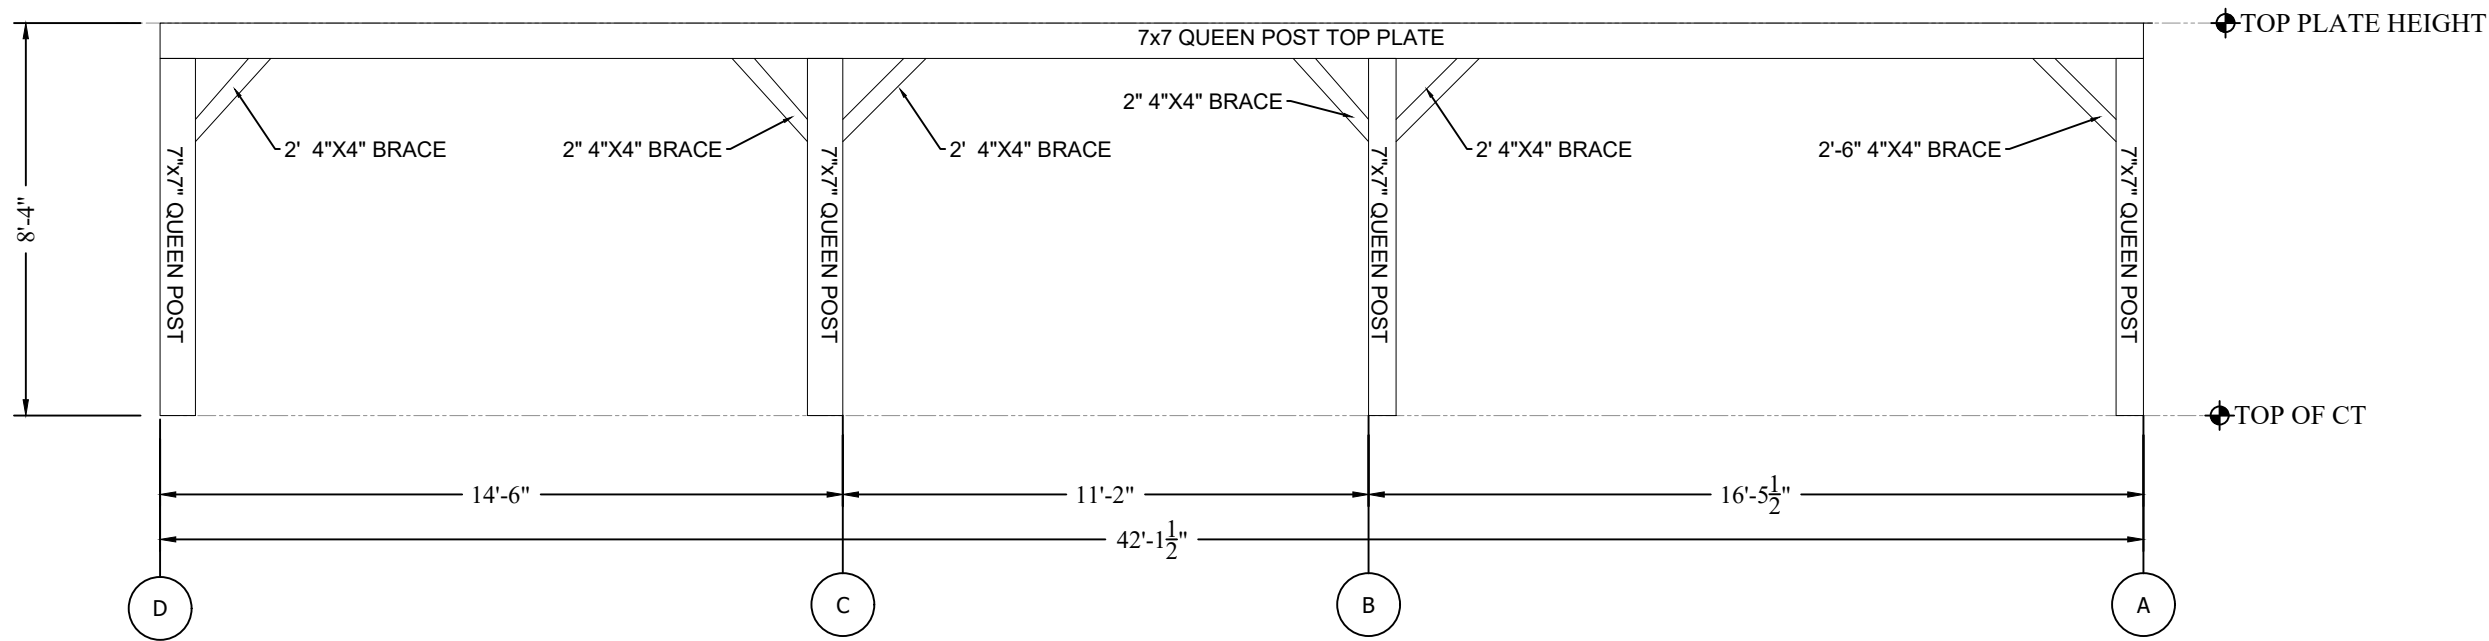


B204 **SIDEWALL AT GRIDLINE 01**
Scale: 1/4" = 1'

REV	REVISION DESCRIPTION	DATE
-	-	-
-	-	-
-	-	-
-	-	-

REVISION
01
DATE: 260328

ELEVATIONS
B205
DESIGN BY: ----
DRAWN BY: RMM

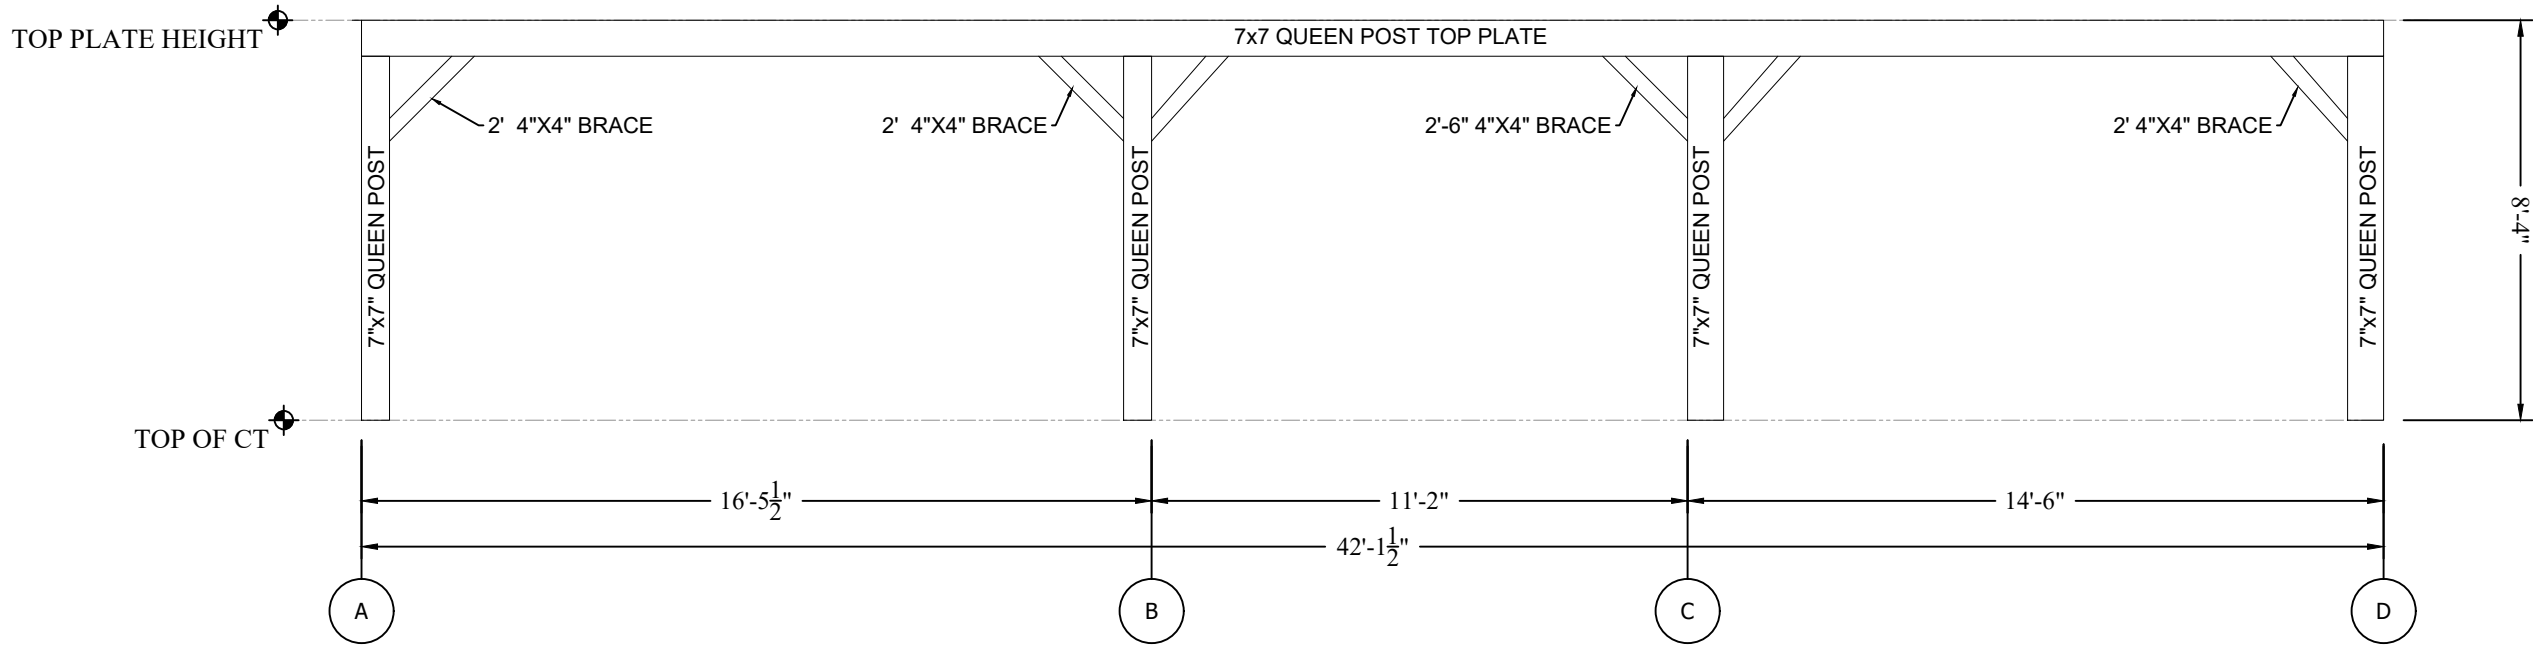

B205 **SIDEWALL AT GRIDLINE 02**
Scale: 1/4"= 1'

REV	REVISION DESCRIPTION	DATE
-		-
-		-
-		-
-		-

REVISION
01
DATE: 260328

ELEVATIONS
B206
DESIGN BY: ----
DRAWN BY: RMM