

355 North 71st Street,
Milwaukee, Wisconsin 53233
414.475.5554 • hnc1.com

Project Name:
St. Lawrence Parish Parking

Client:

Issuance:
Progress Set

Scale: 1" = 20'



Date: 04/18/2025


Project Number:
25-1051.00

Sheet Name:
Site Plan

Sheet Number:

C1.10

© Conwint 2024

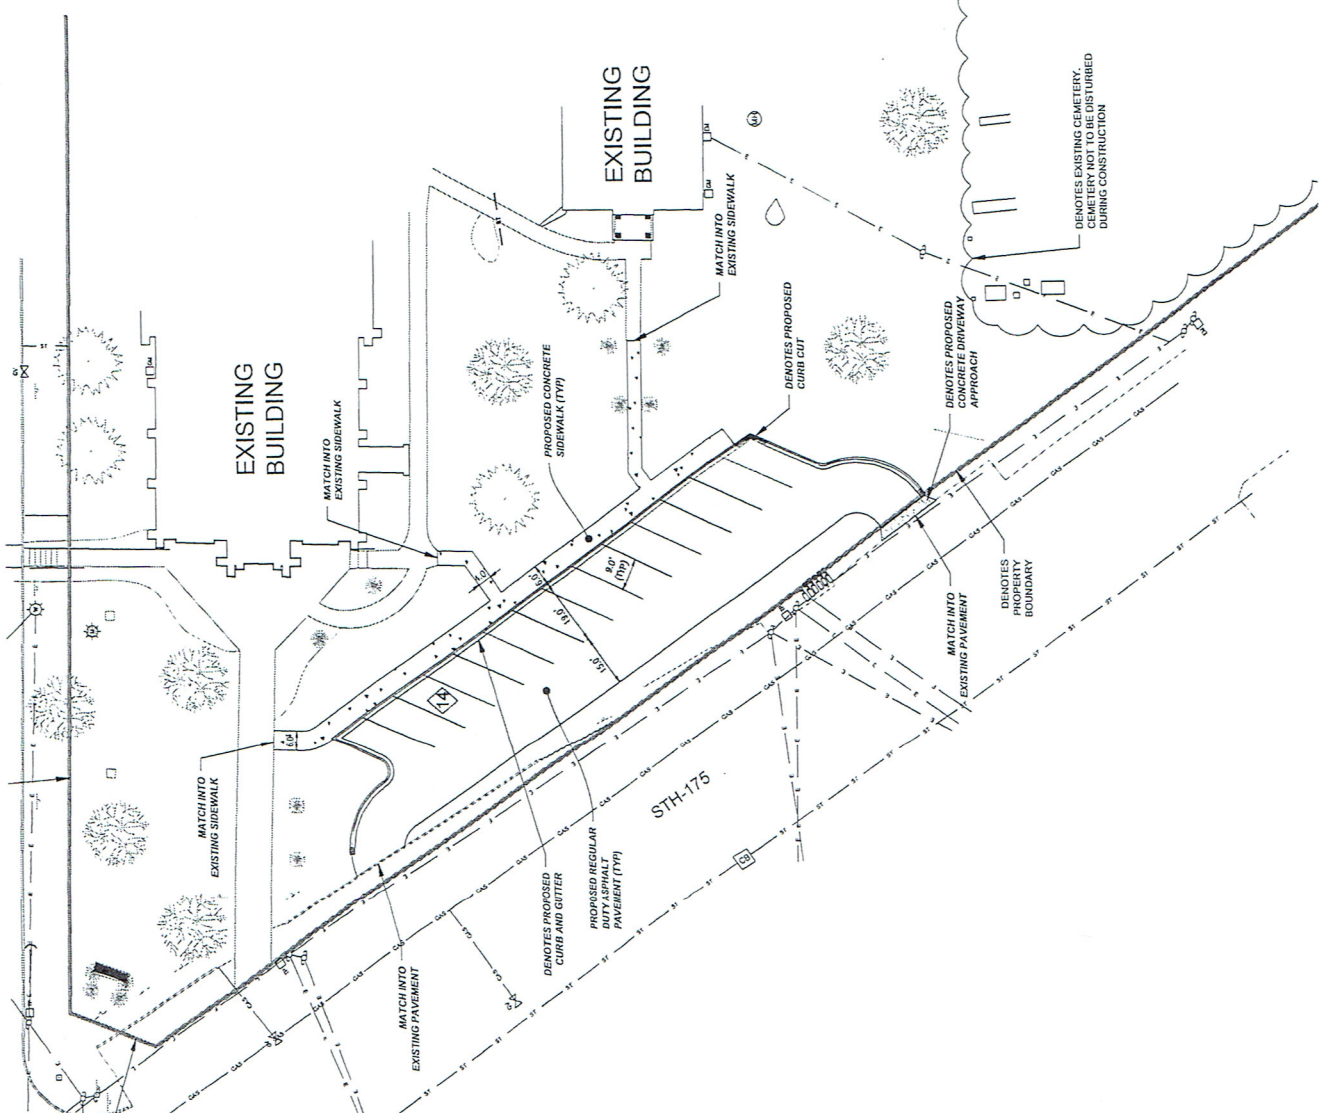

HATCH LEGEND

- PROPOSED CONCRETE SIDEWALK
- PROPOSED REGULAR DUTY ASPHALT PAVEMENT
- PROPOSED CONCRETE PAVEMENT
- PROPOSED DEPRESSED CURB
- PROPOSED TAPER CURB