



REAR ELEVATION  
SCALE 1/8" = 1'-0"

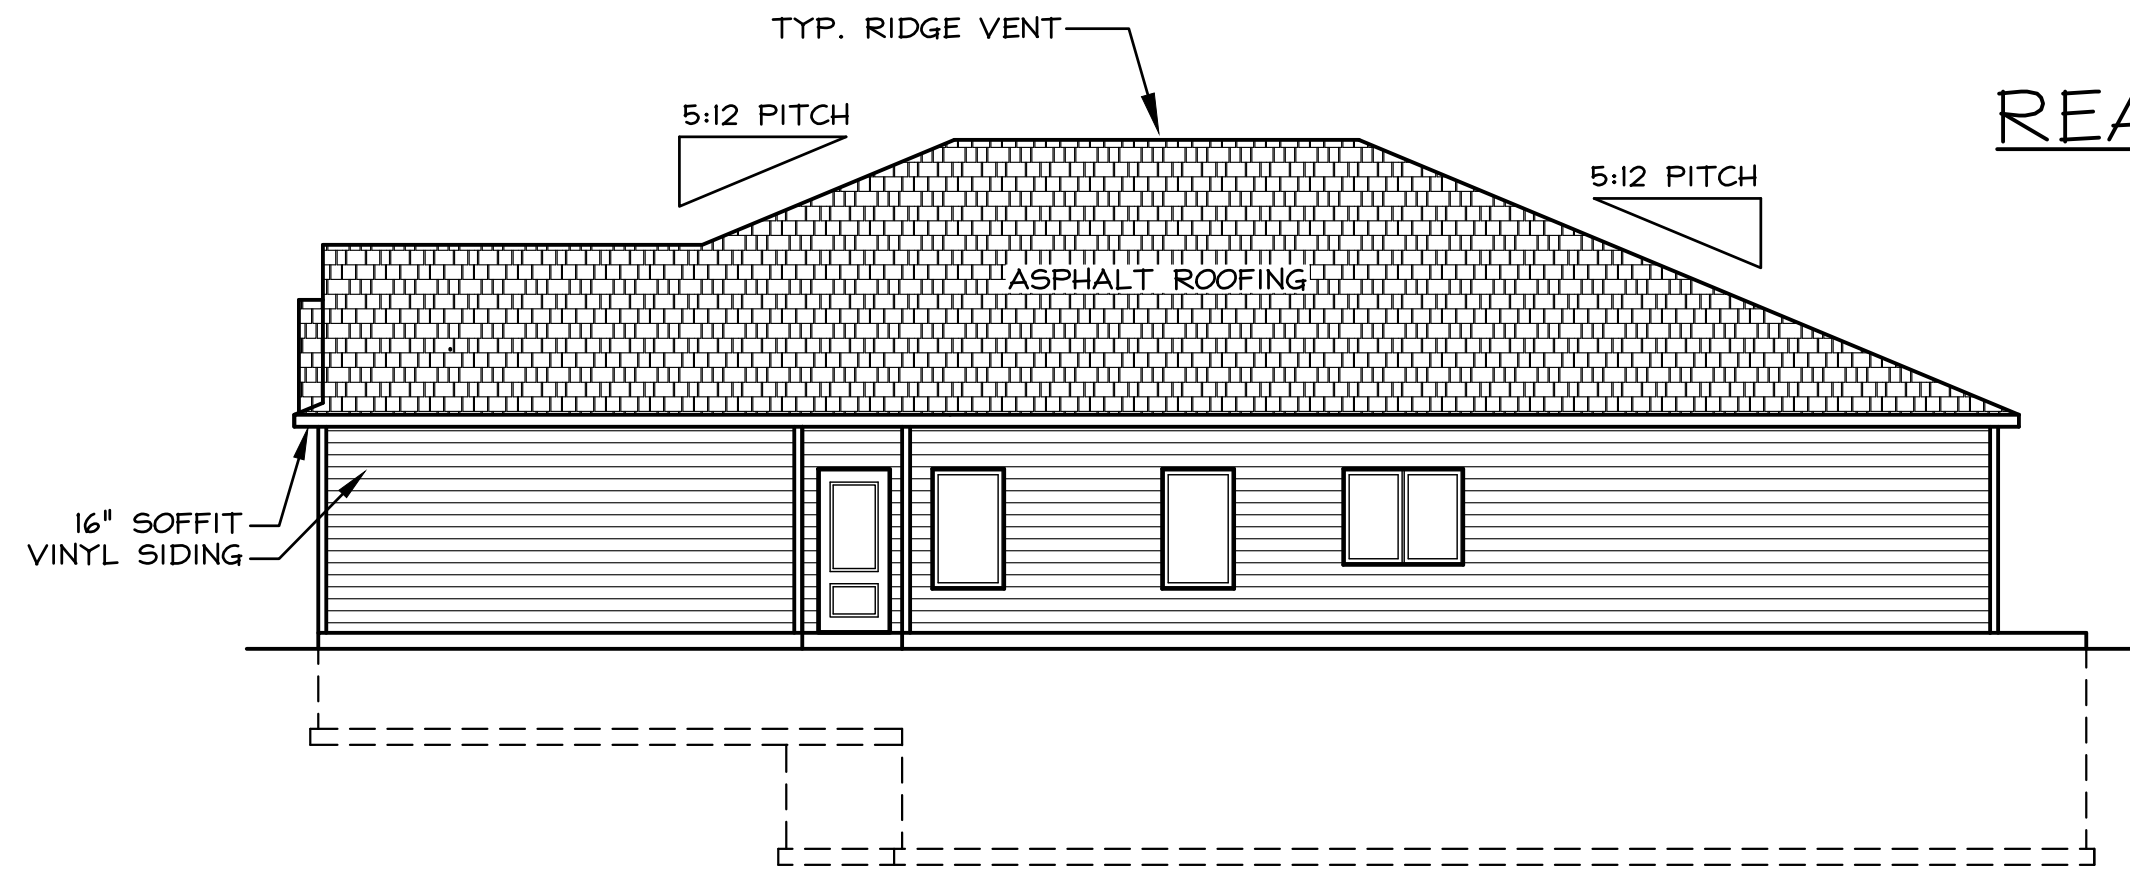

RIGHT ELEVATION  
SCALE 1/8" = 1'-0"

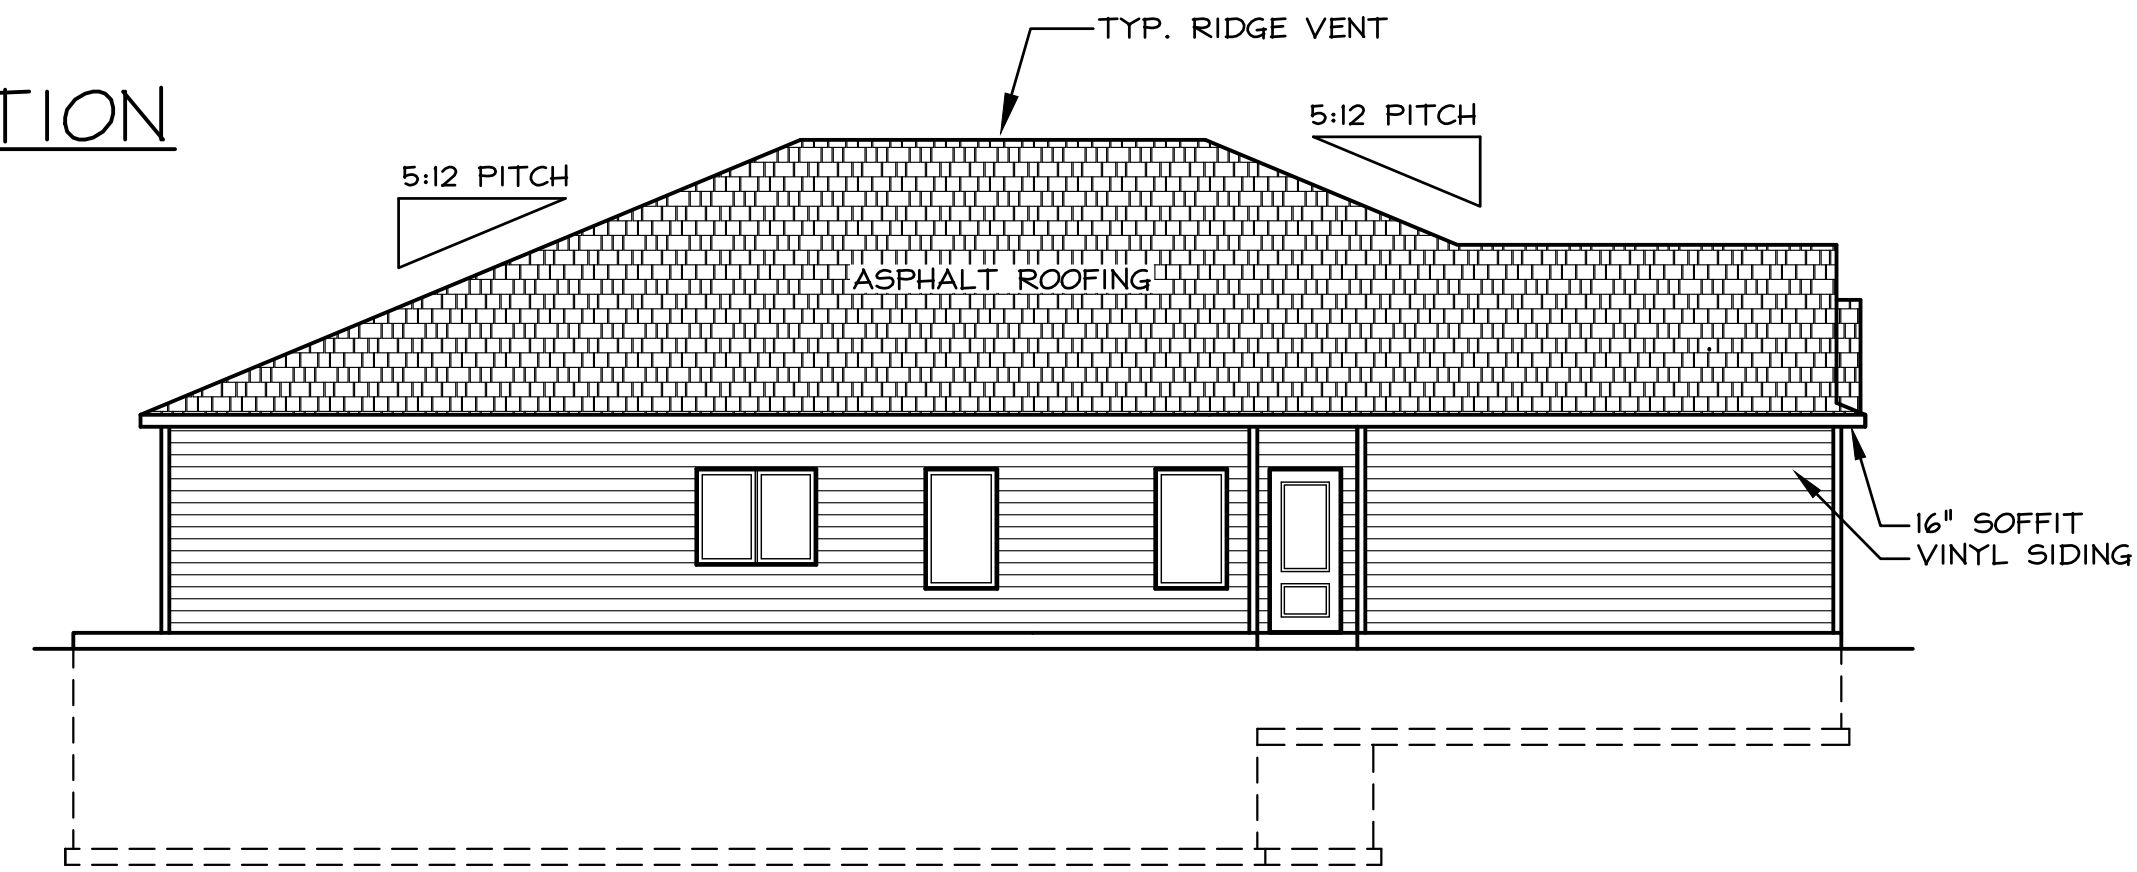

LEFT ELEVATION  
SCALE 1/8" = 1'-0"

