


Exhibit A-1

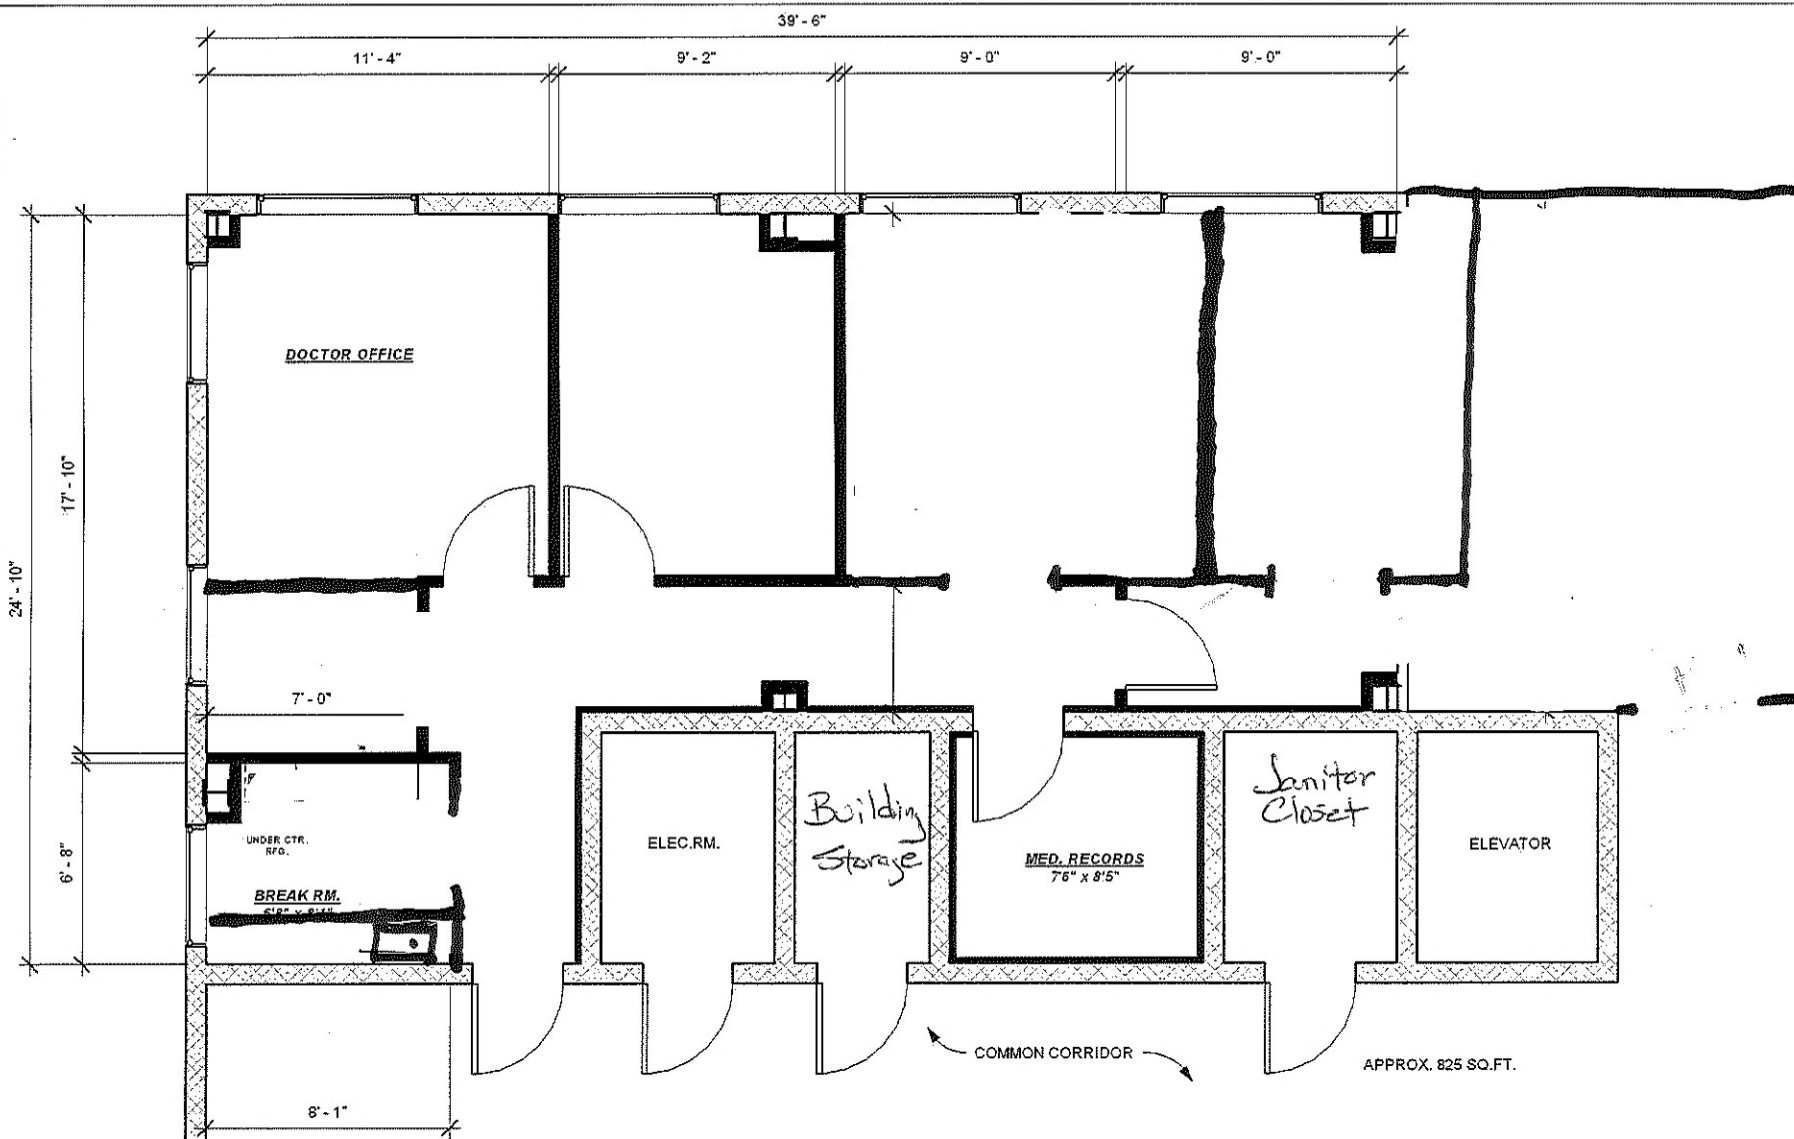

① CONCEPT FLOOR PLAN
1/4" = 1'-0"

REVISIONS	SCALE	1/4" = 1'-0"
	DATE	06/06/12
	DESIGNER	MM
	PROJECT #	A02

CONCEPT FLOOR PLAN -
OPTION B

LOCUST GROVE OFFICE
SUITE #310

RACO, INC.
Construction Services
www.RacoContractors.com
770-900-1341