




- 1 SS GUTTER
- 2 SOLDERED SS GUTTER
- 3 S LOCK
- 4 STRUCTURAL SUPPORT BRACKET (BY CCI)
- 5 CSI DECORATIVE WAP BIRDS BEAK FASCIA 3MM
- 6 SLIDING FLASHING DETAIL SET IN SEALANT DOW CORNING 795
- 7 16 GA. S.S.

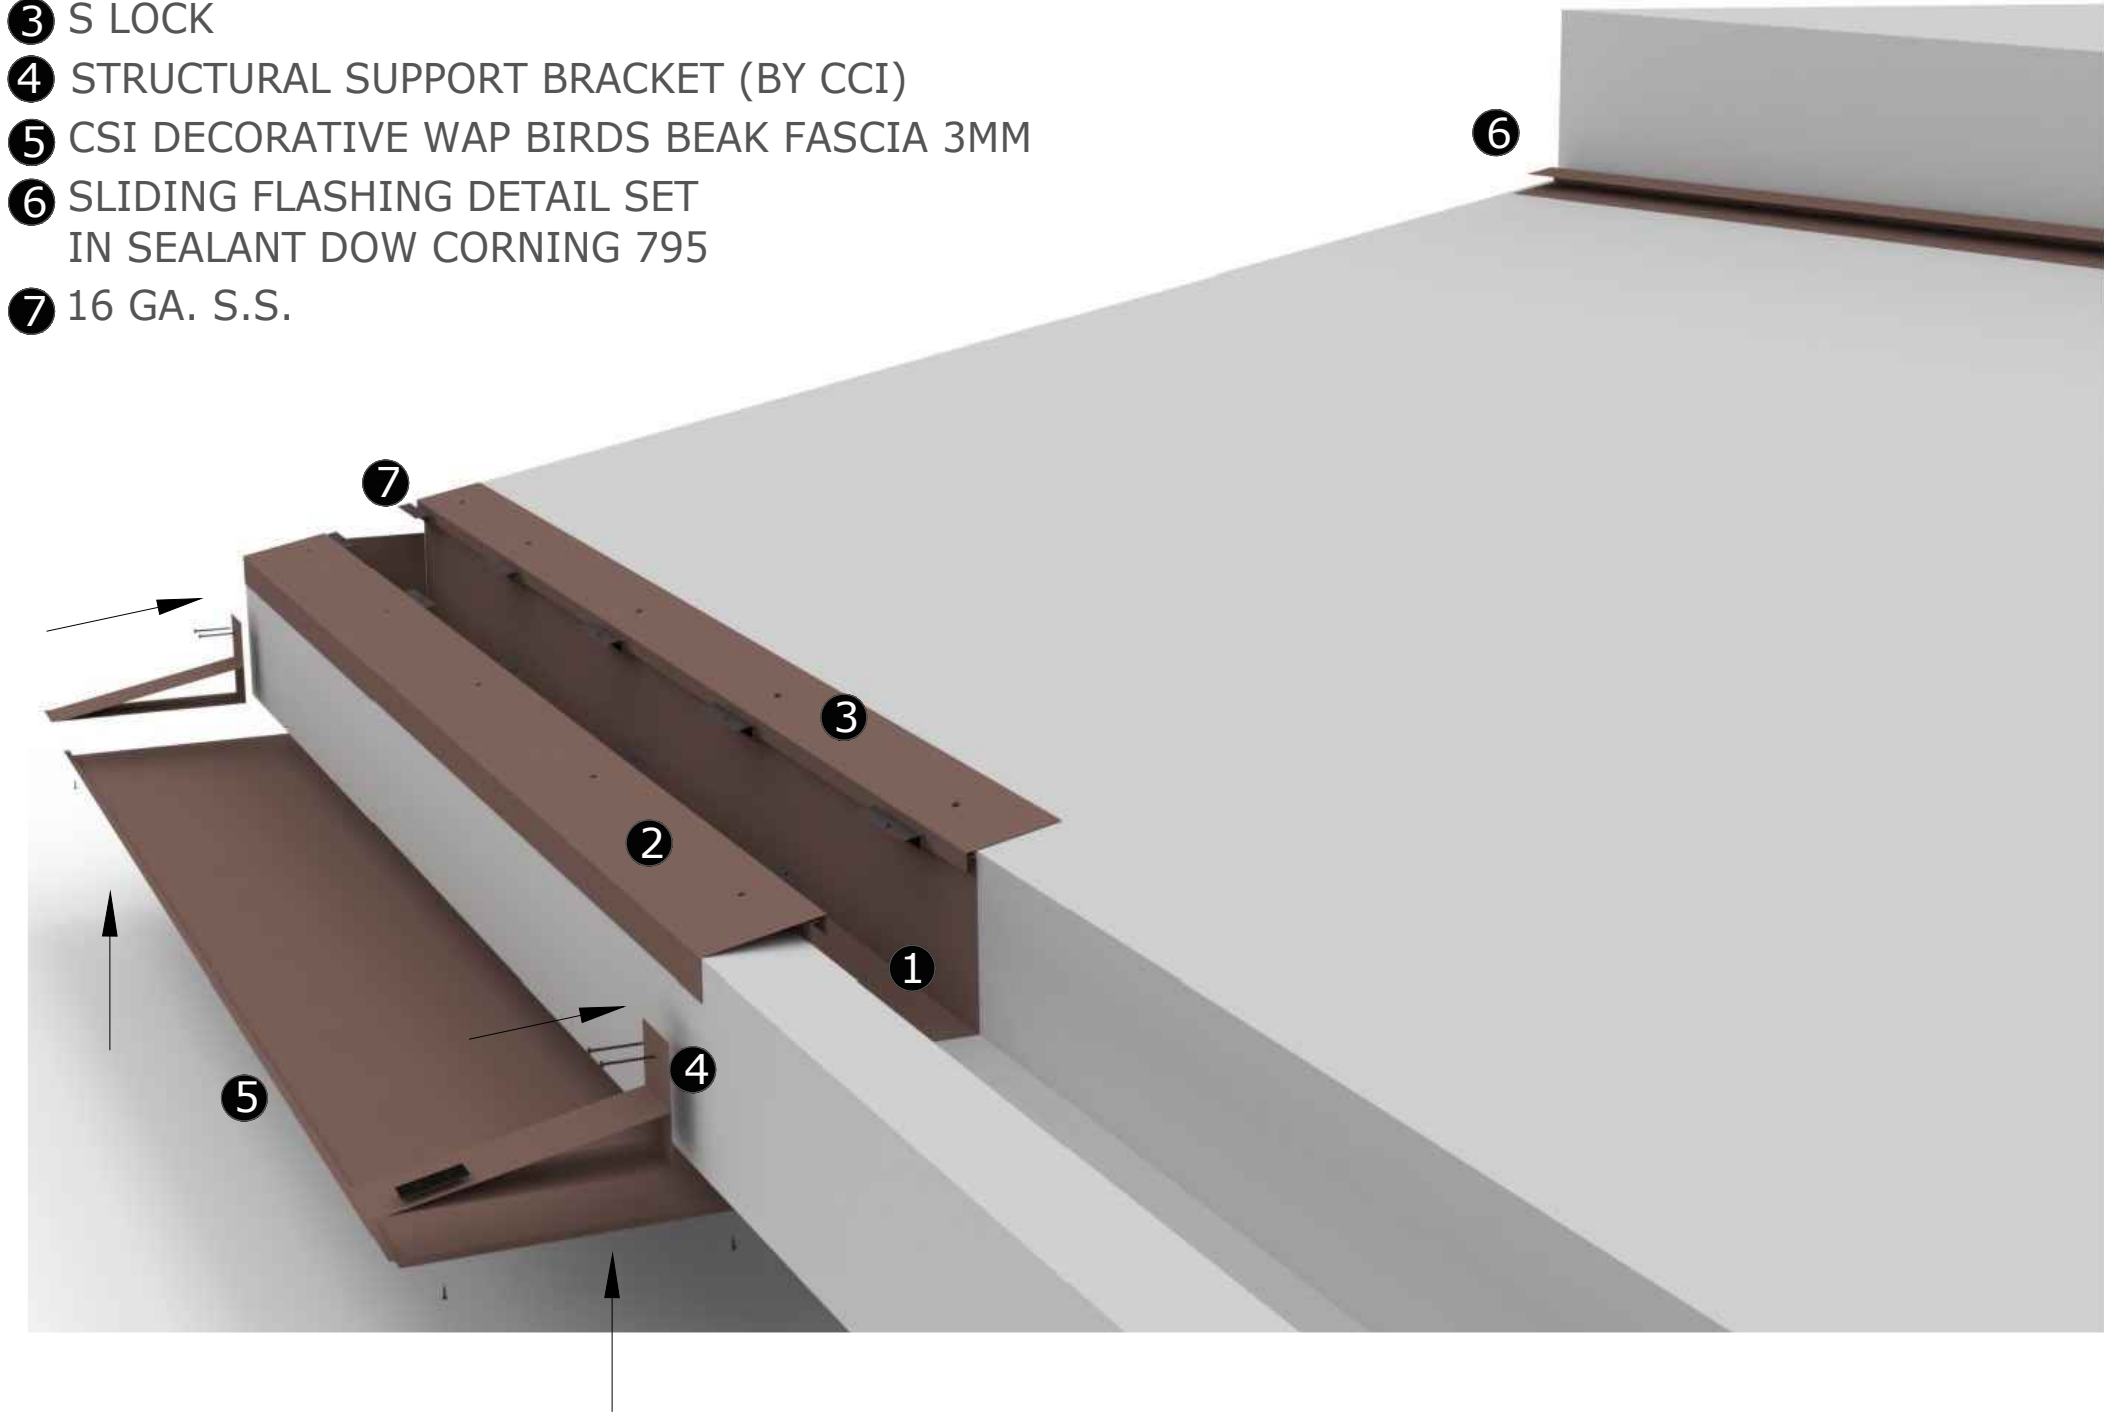


- 8 CSI DECORATIVE WAP BIRDS BEAK FASCIA 3MM
- 9 CSI SS PERF. METAL PANEL, 18GA 5/32" ROUND ON 3/16" STG. CTRS. 63% OPEN AREA TO MATCH FASCIA AND ROOF PANEL

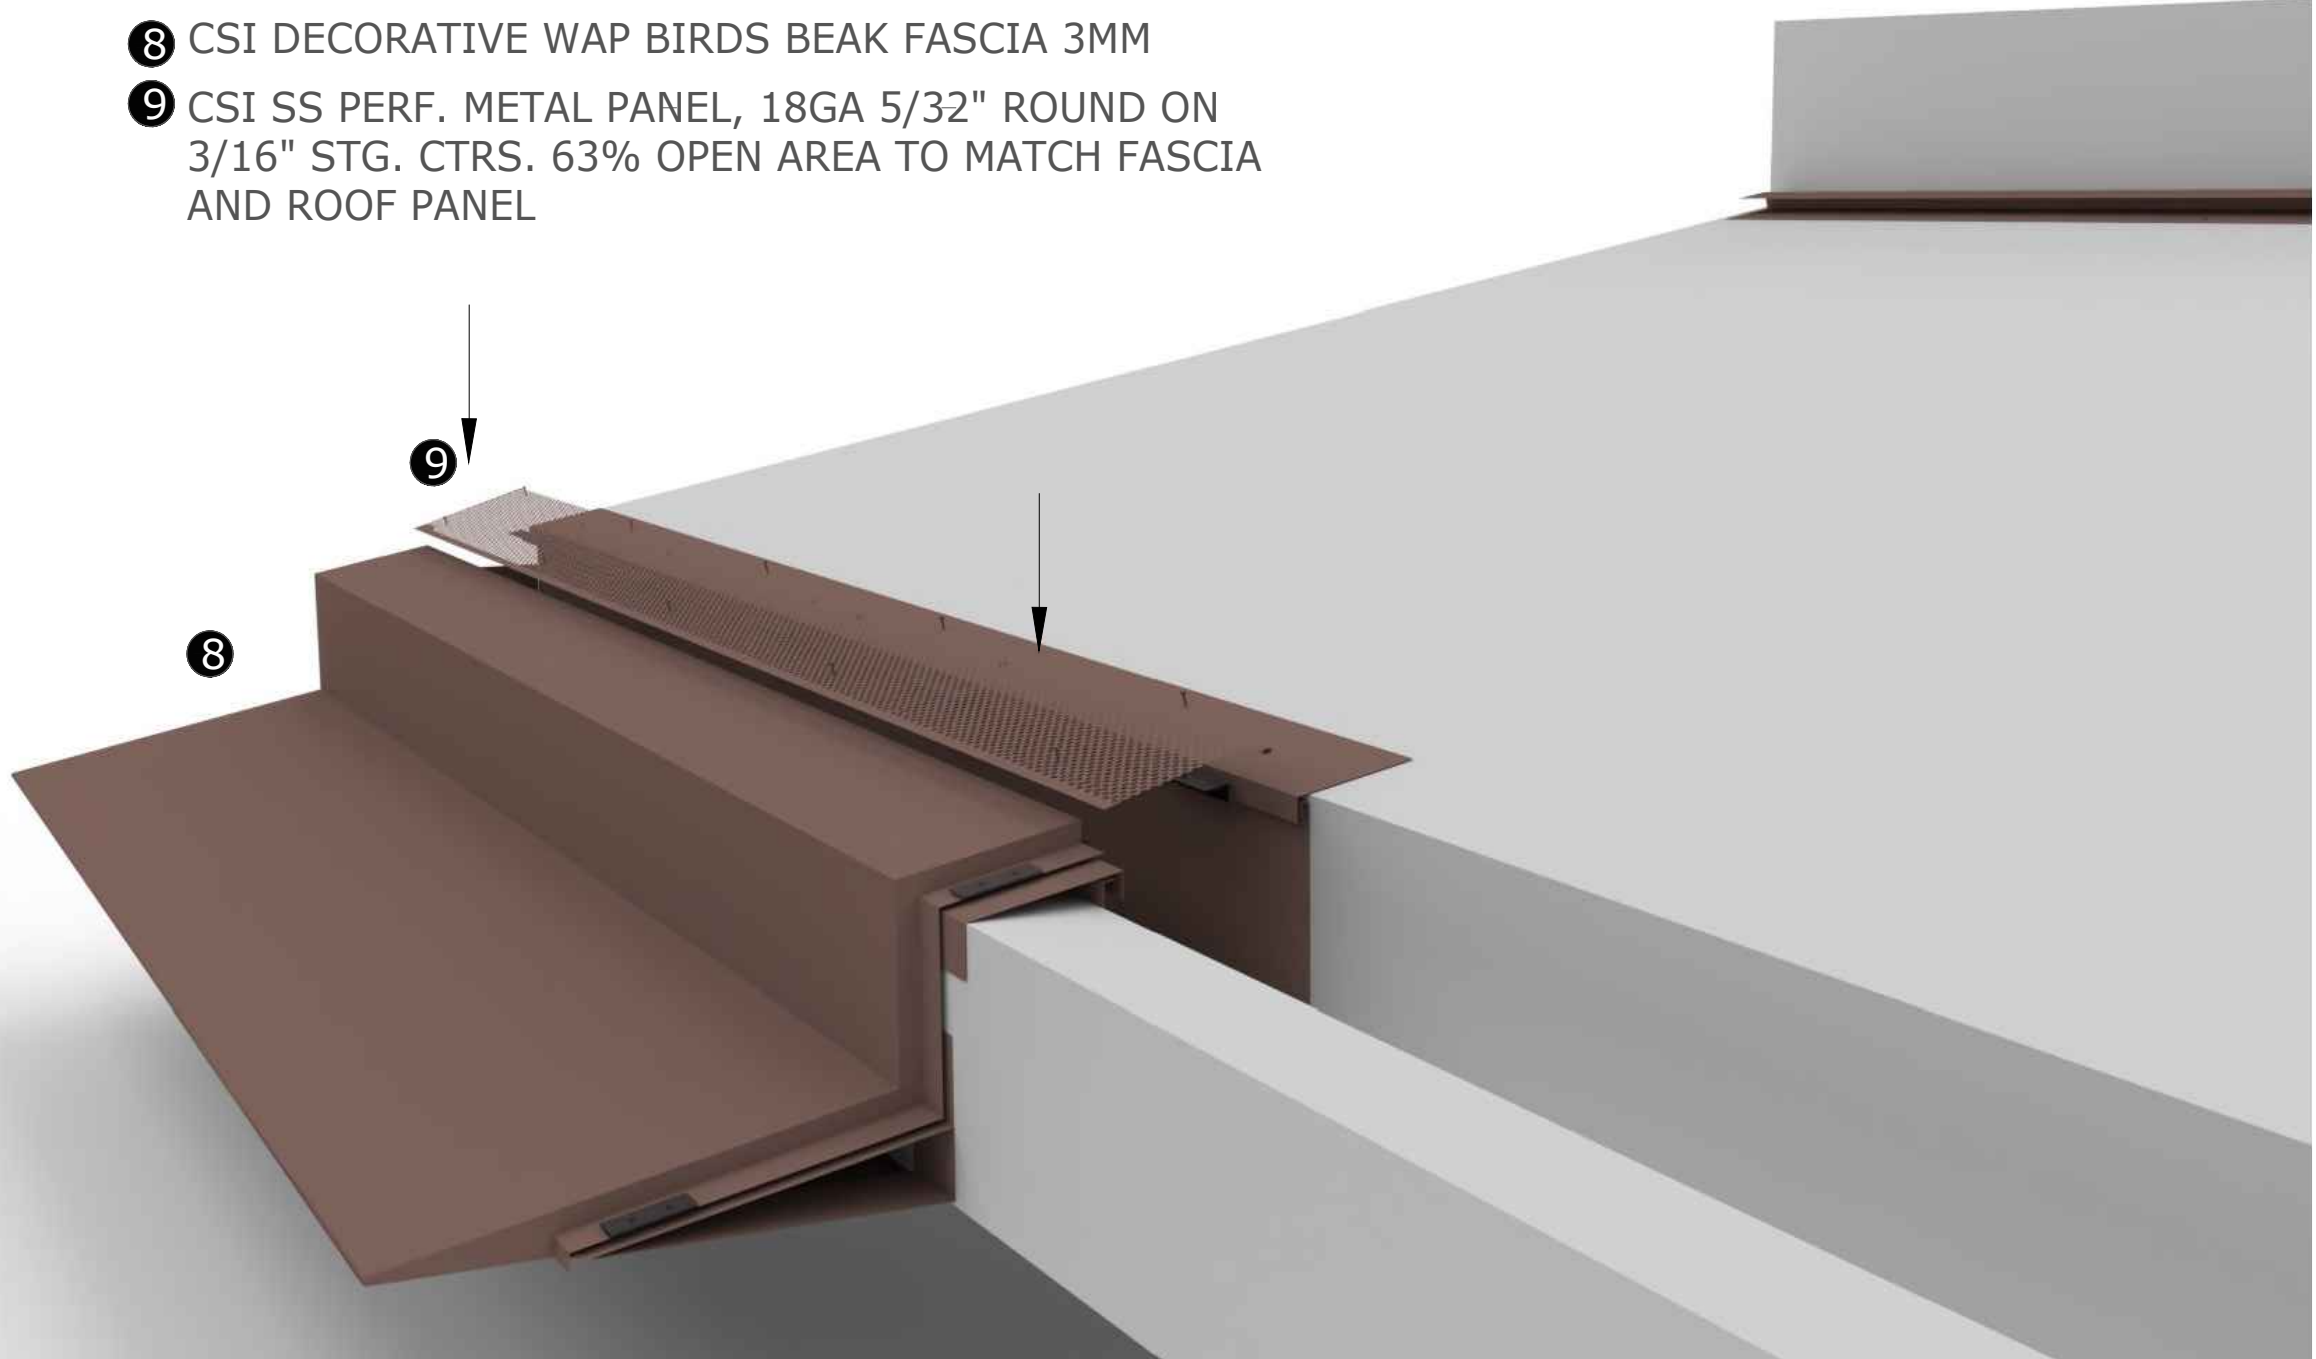

- 10 CSI ROOF PANEL, 3MM WELDED ALUM W/POST FAB PVDF BACKED ENAMEL FINISH, COLOR: PER APPROVED SAMPLE ATTACHED WITH CLIPS, CLEAT & FASTENERS

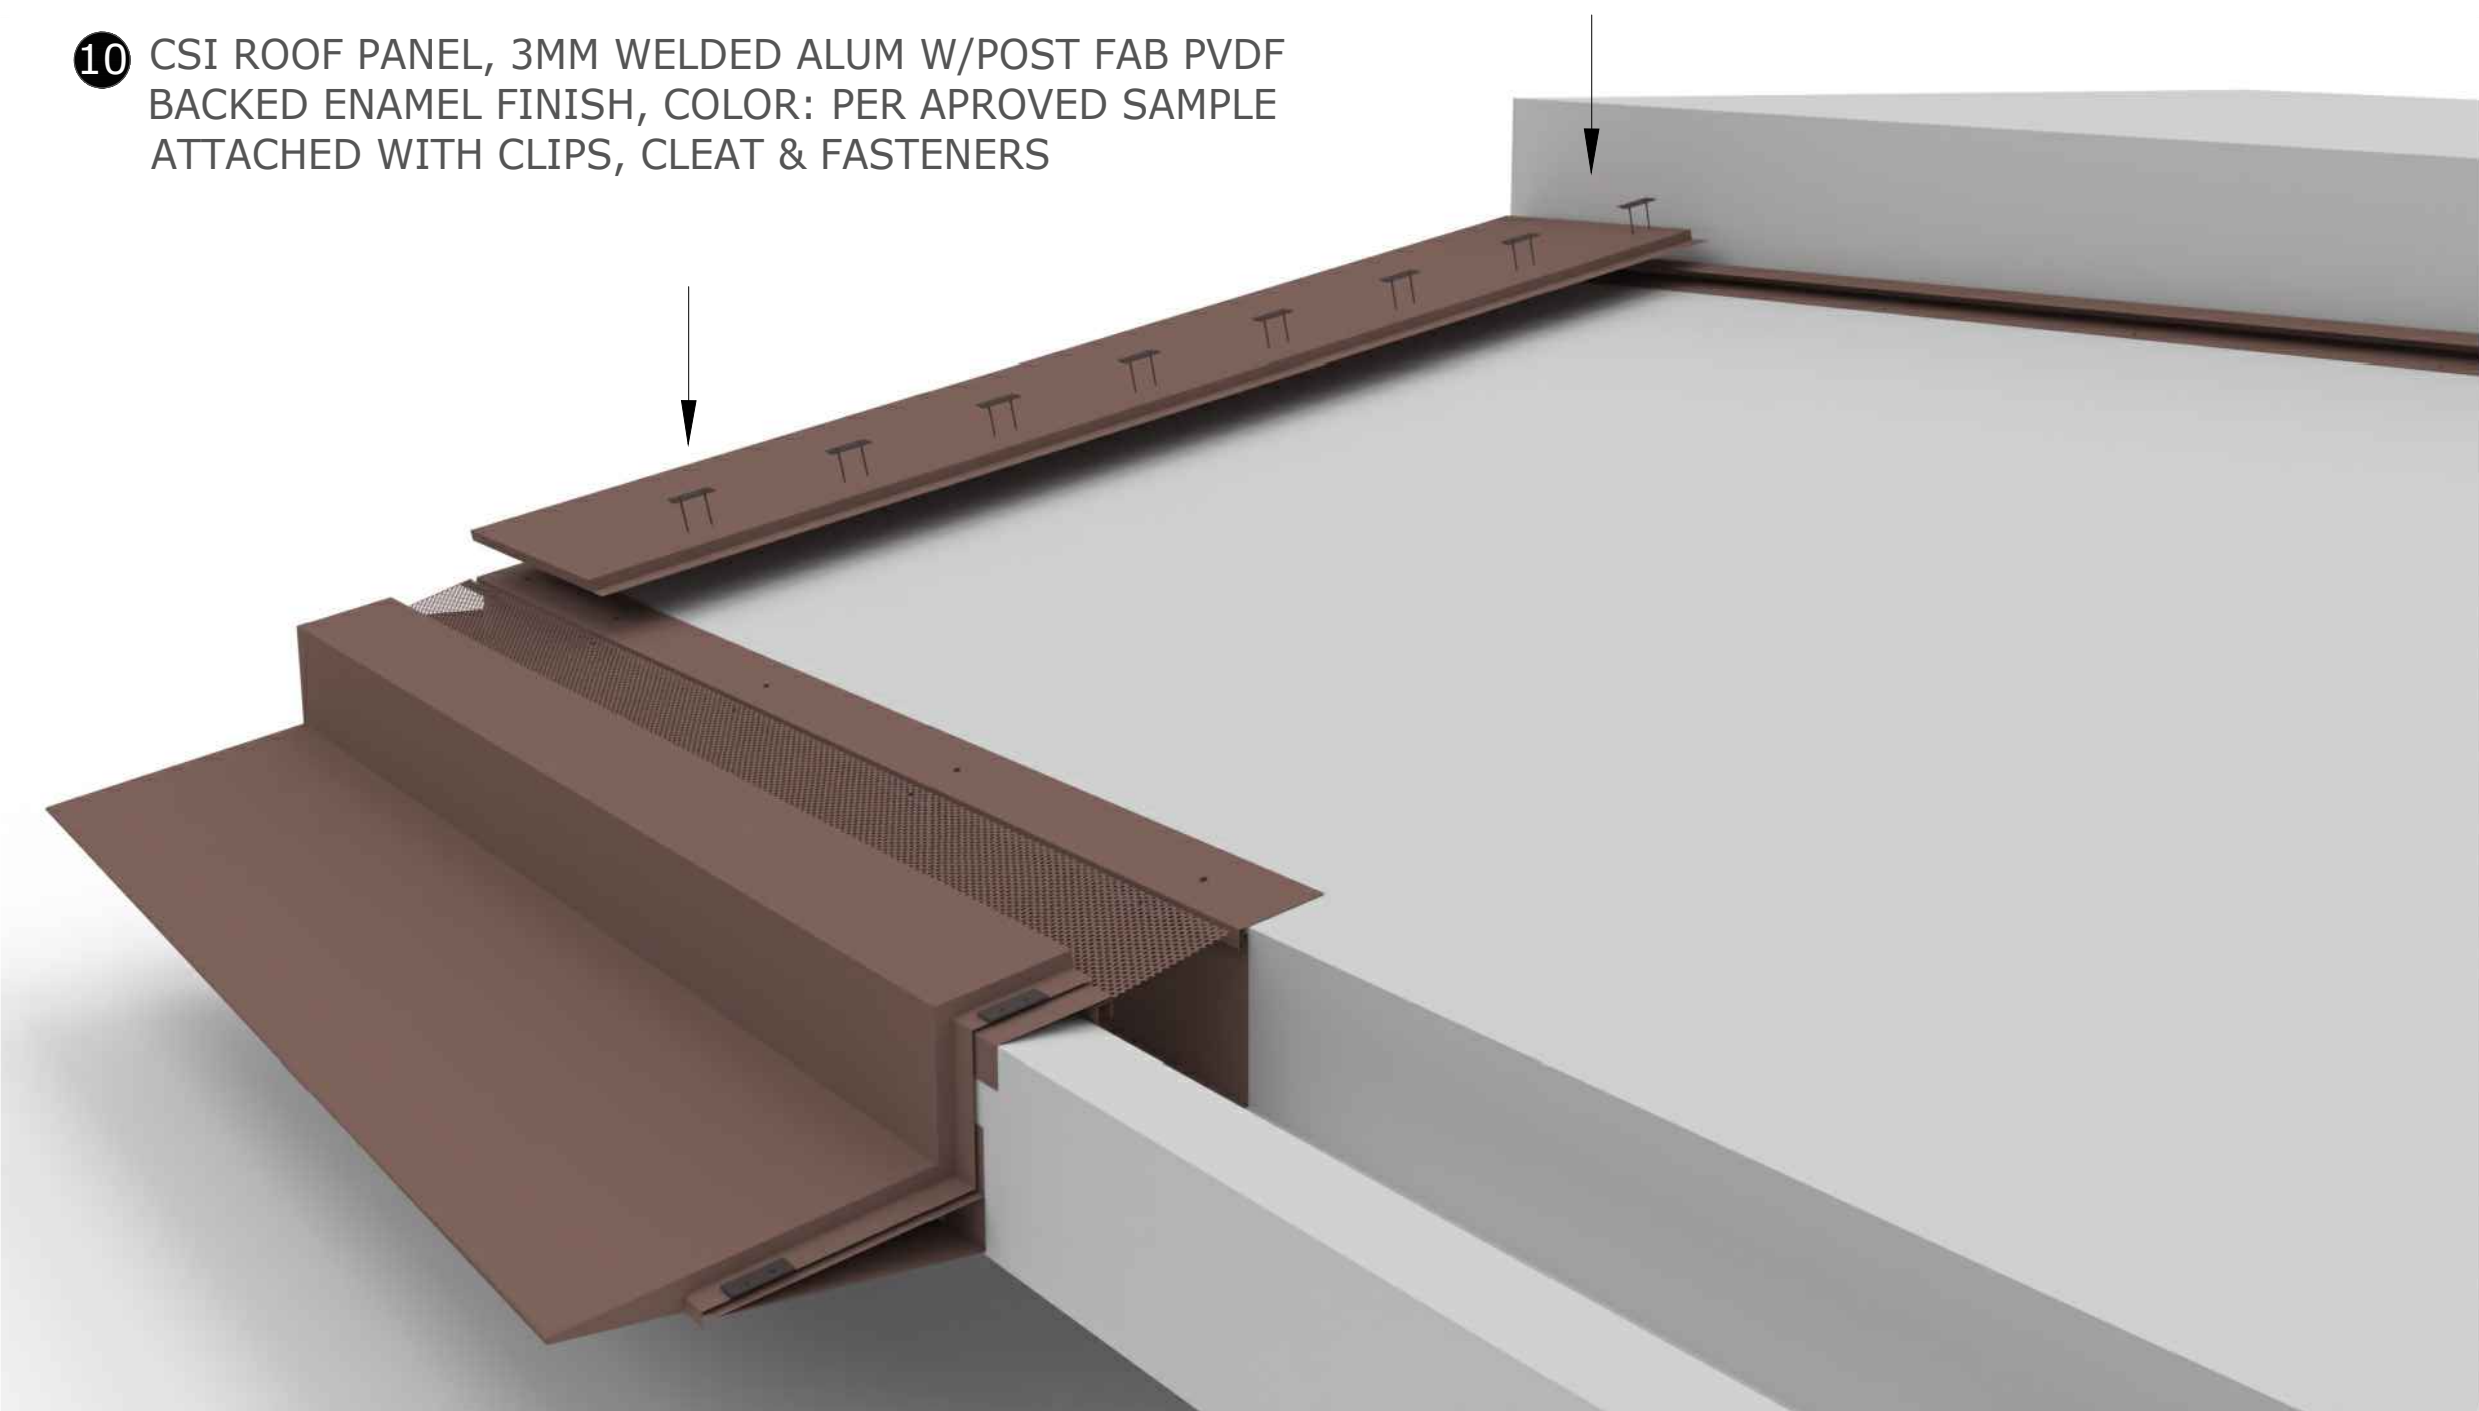


- 11 SLIDING FLASHING DETAIL SET IN SEALANT DOW CORNING 795

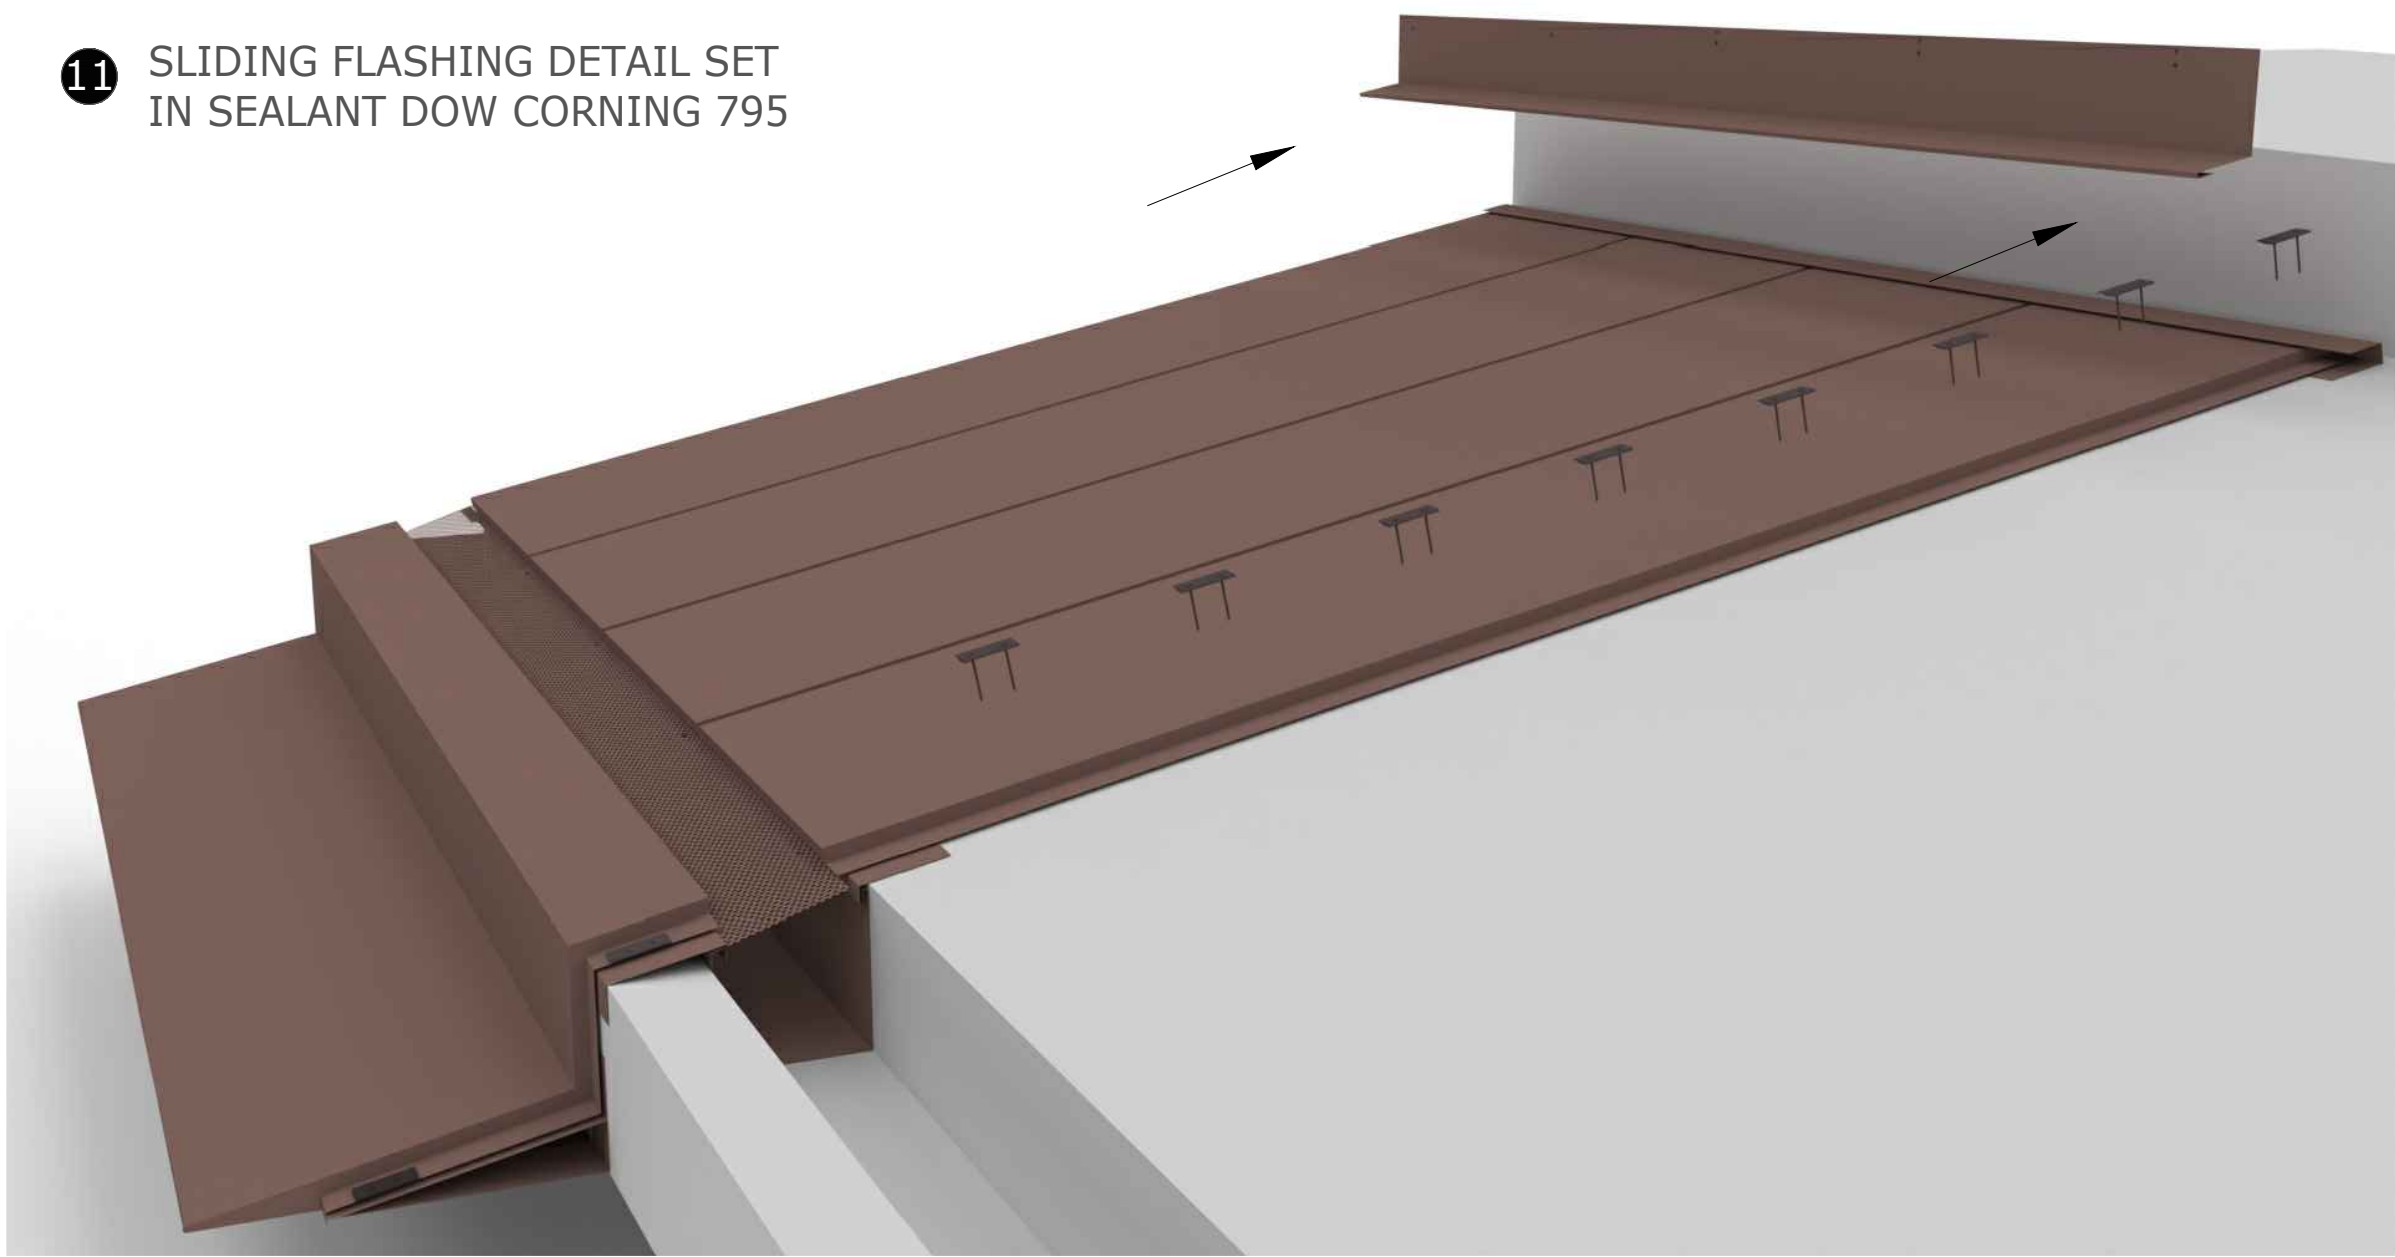

- 12 FLASHING 316 SS




- 13 CSI ROOF PANEL, 3MM WELDED ATTACHED WITH CLIPS, CLEAT & FASTENERS

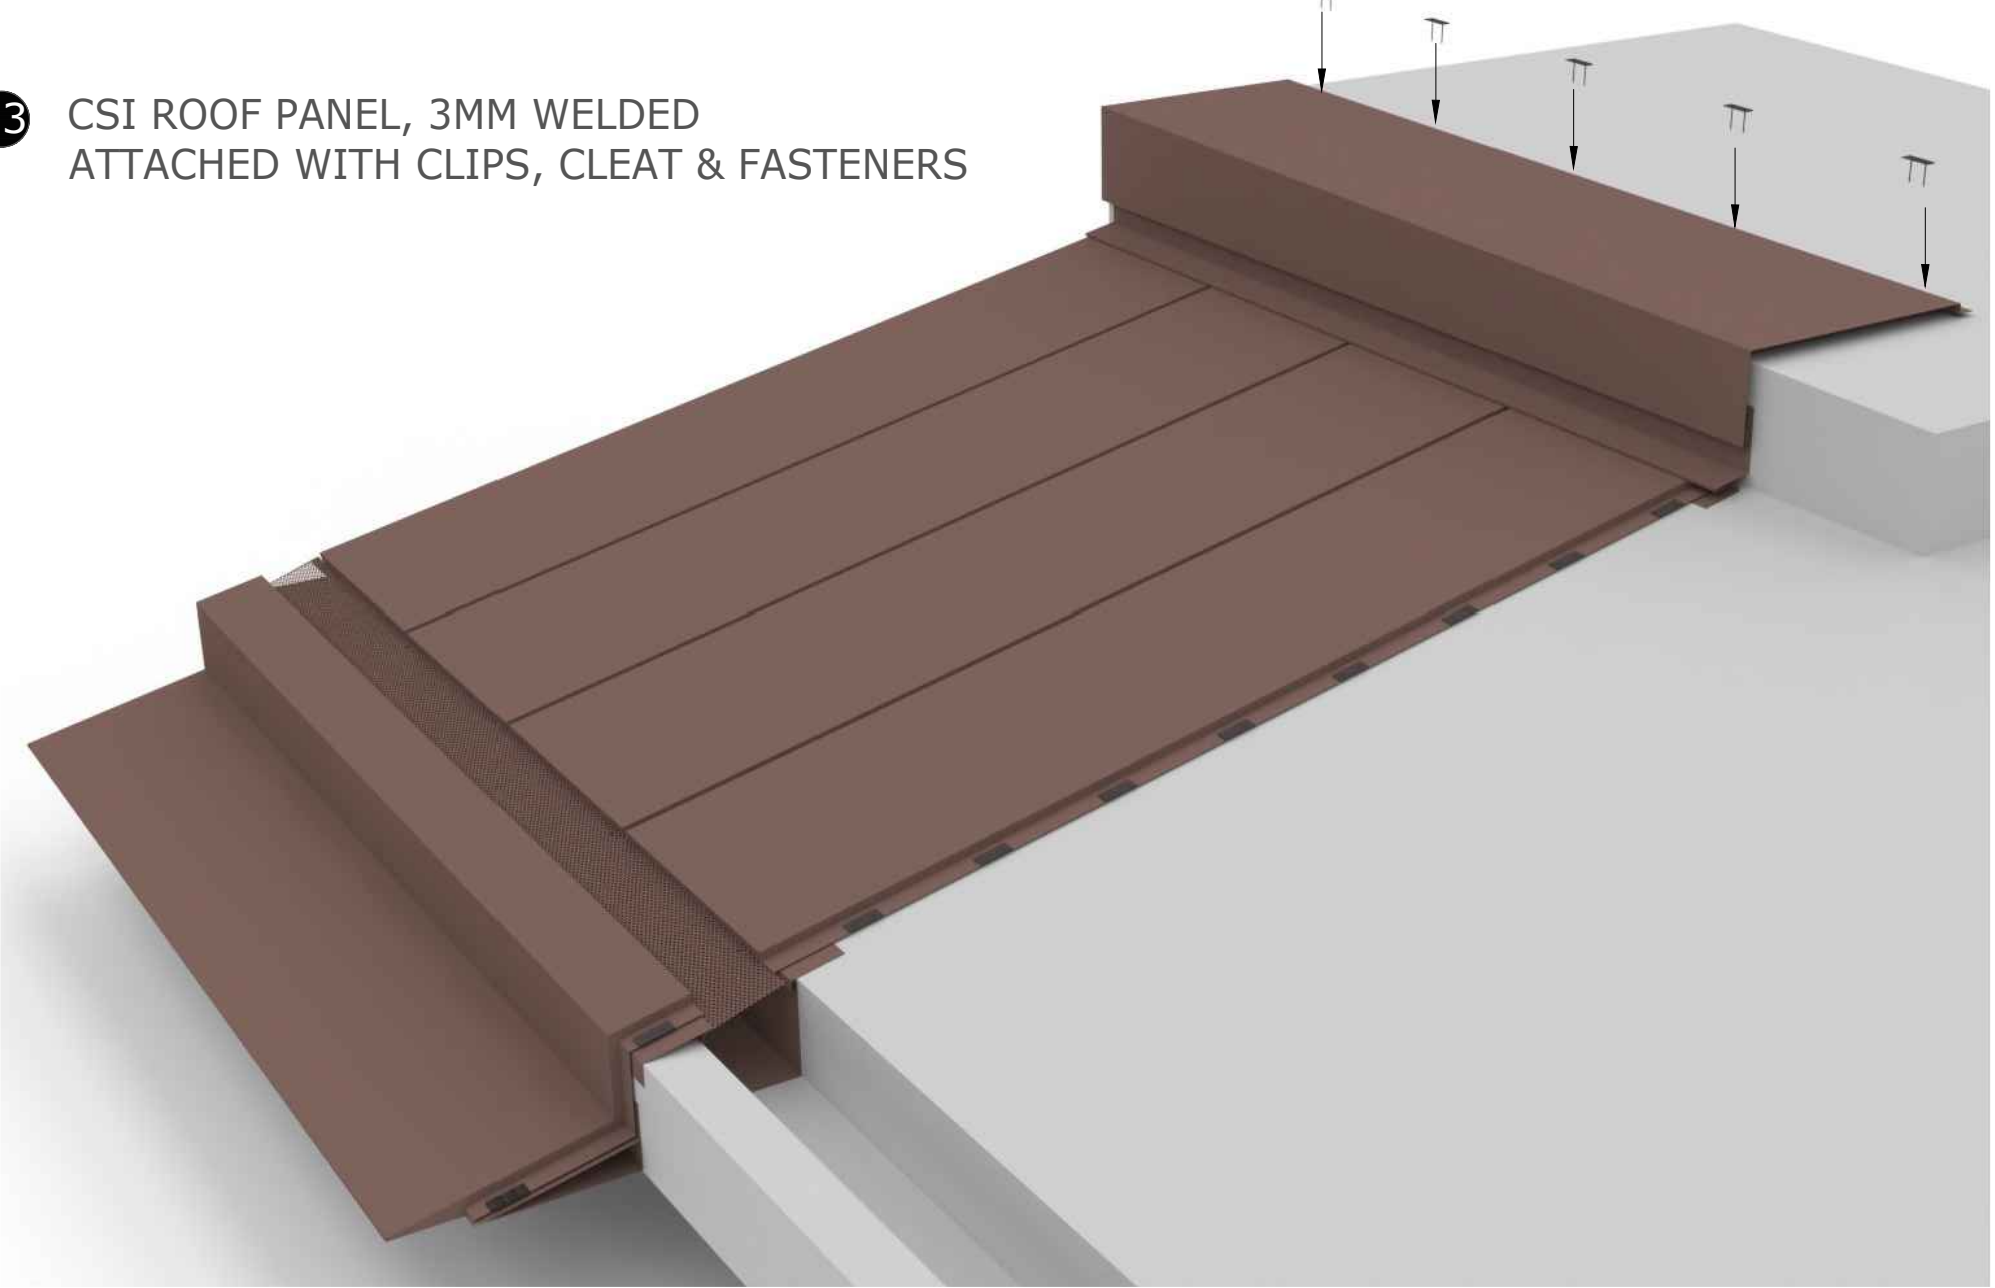

CSI DECORATIVE WAP BIRDS BEAK FASCIA 3MM WELDED ALUM W/POST FAB PVDF BACKED ENAMEL FINISH, COLOR: PER APPROVED SAMPLE

STRUCTURAL SUPPORT BRACKET (BY CCI)

CLIP, CLEAT & FASTENERS

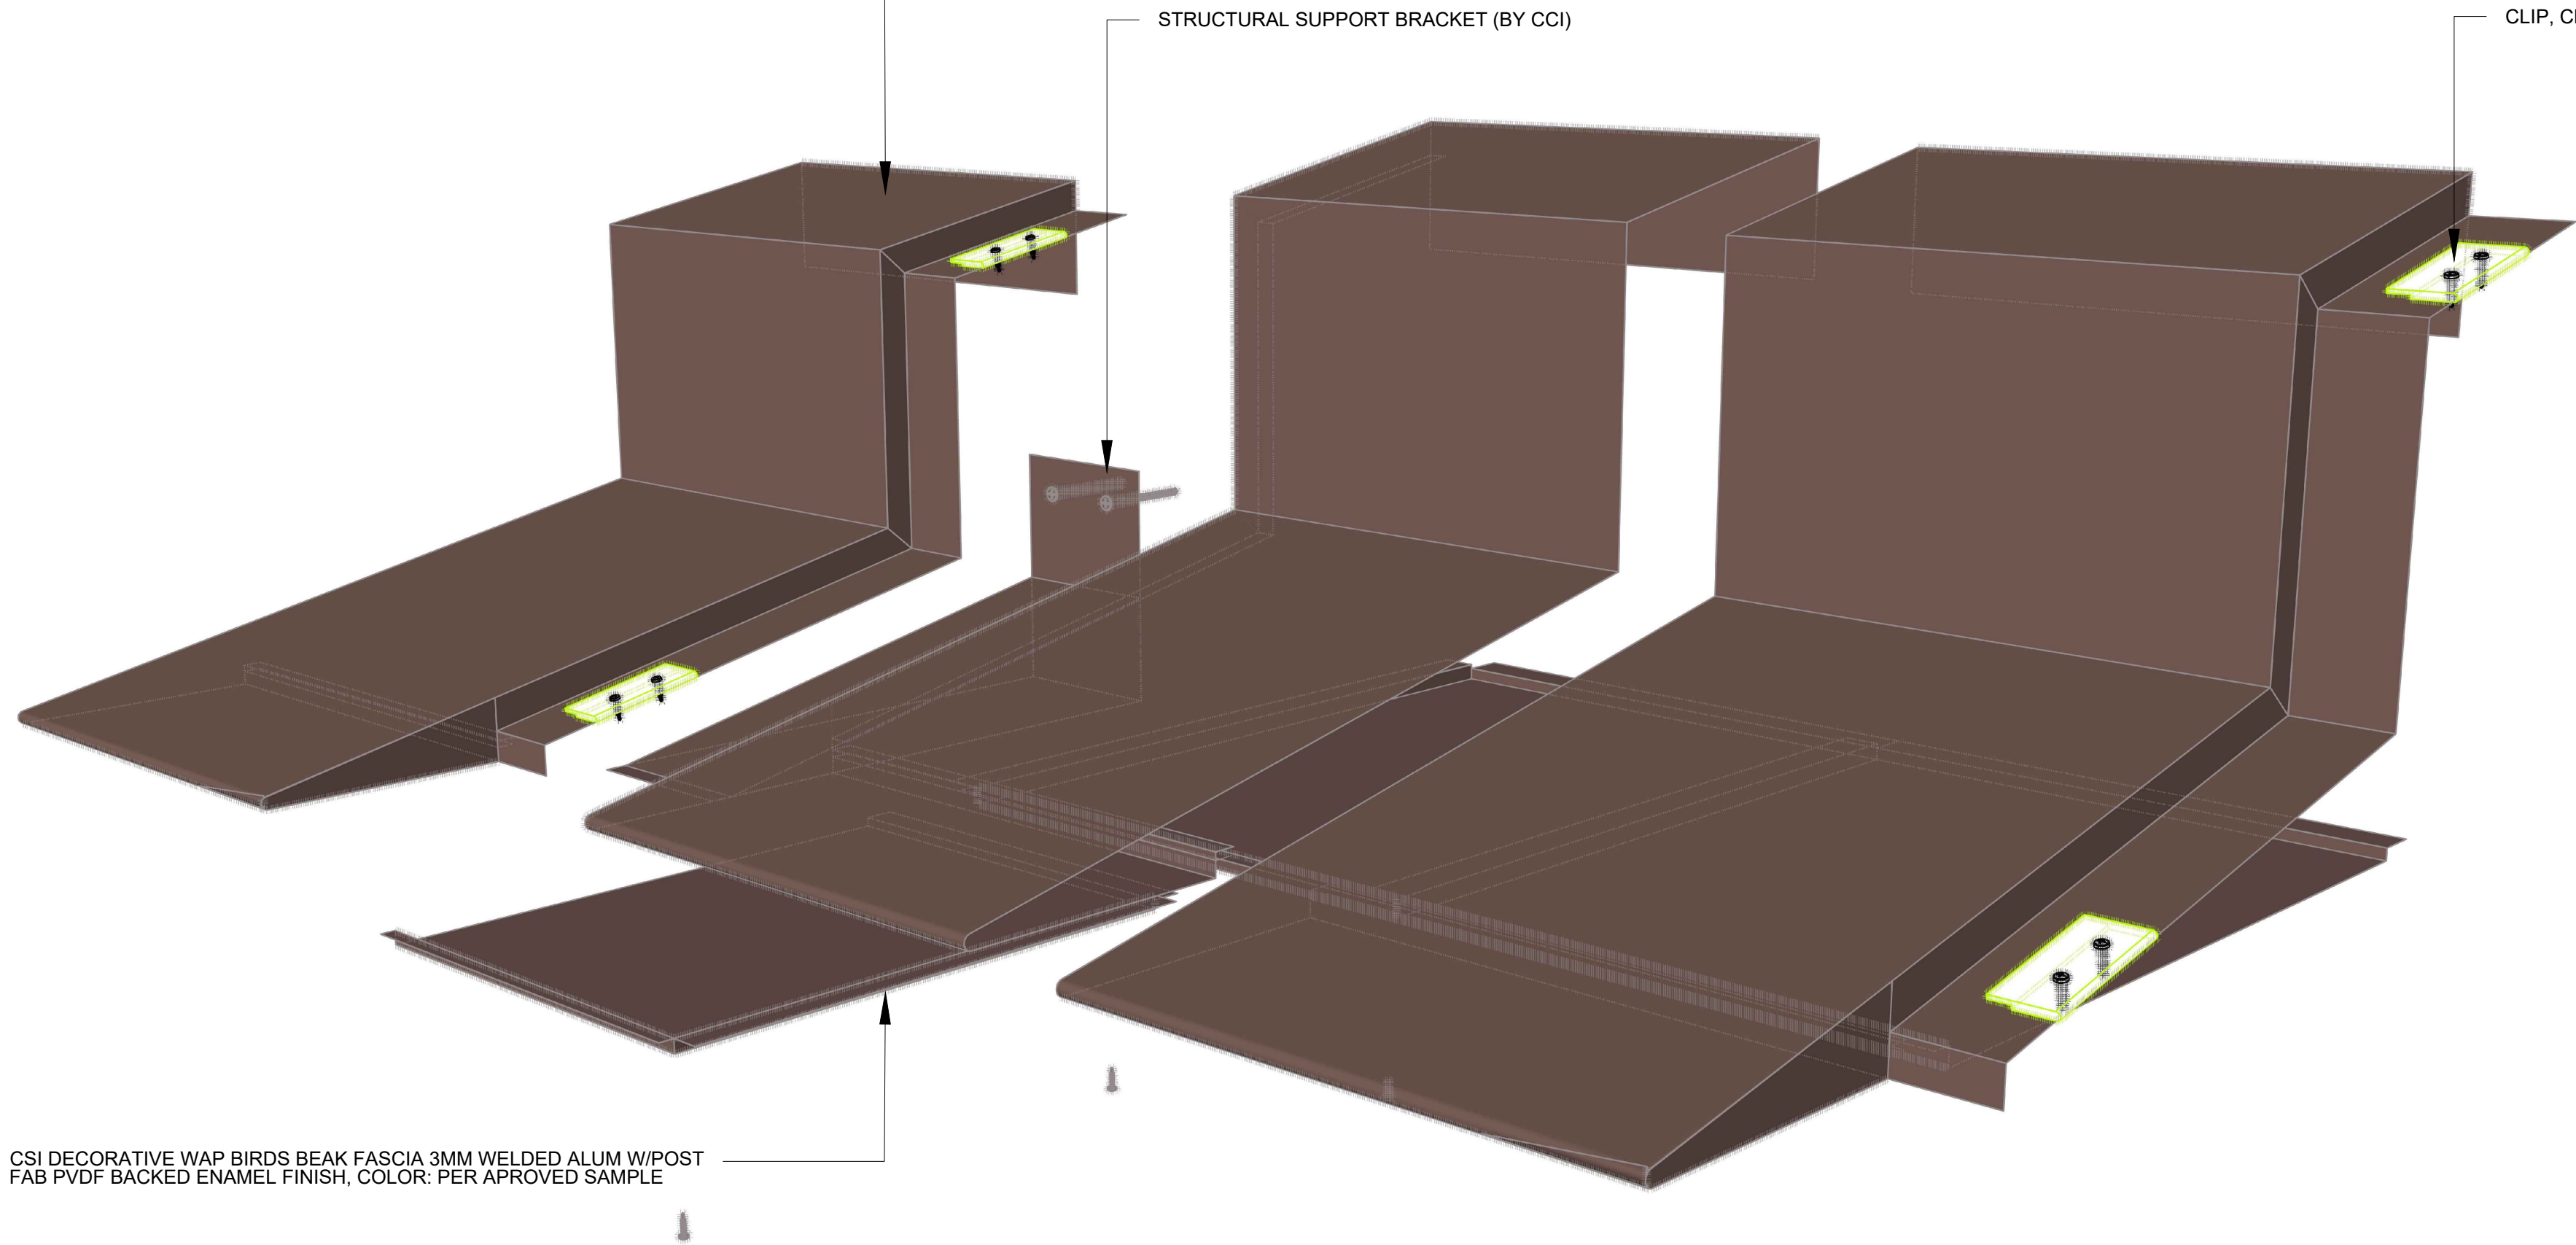


CSI DECORATIVE WAP BIRDS BEAK FASCIA 3MM WELDED ALUM W/POST FAB PVDF BACKED ENAMEL FINISH, COLOR: PER APPROVED SAMPLE

CSI SS PERF. METAL PANEL 18GA 5/32" ROUND ON 3/16" STG. CTRS. 63% OPEN AREA TO MATCH FASCIA AND ROOF PANEL

CSI ROOF PANEL 3MM WELDED ALUM W/POST FAB PVDF BACKED ENAMEL FINISH, COLOR: PER APPROVED SAMPLE

CSI DECORATIVE WAP BIRDS BEAK FASCIA 3MM WELDED ALUM W/POST FAB PVDF BACKED ENAMEL FINISH, COLOR: PER APPROVED SAMPLE

WATERPROOFING (BY OTHERS) ALSAN TRAFIK RS 730 REINFORCED WITH ALSAN RS FLEECE ABOVE SUBSTRUCTURE

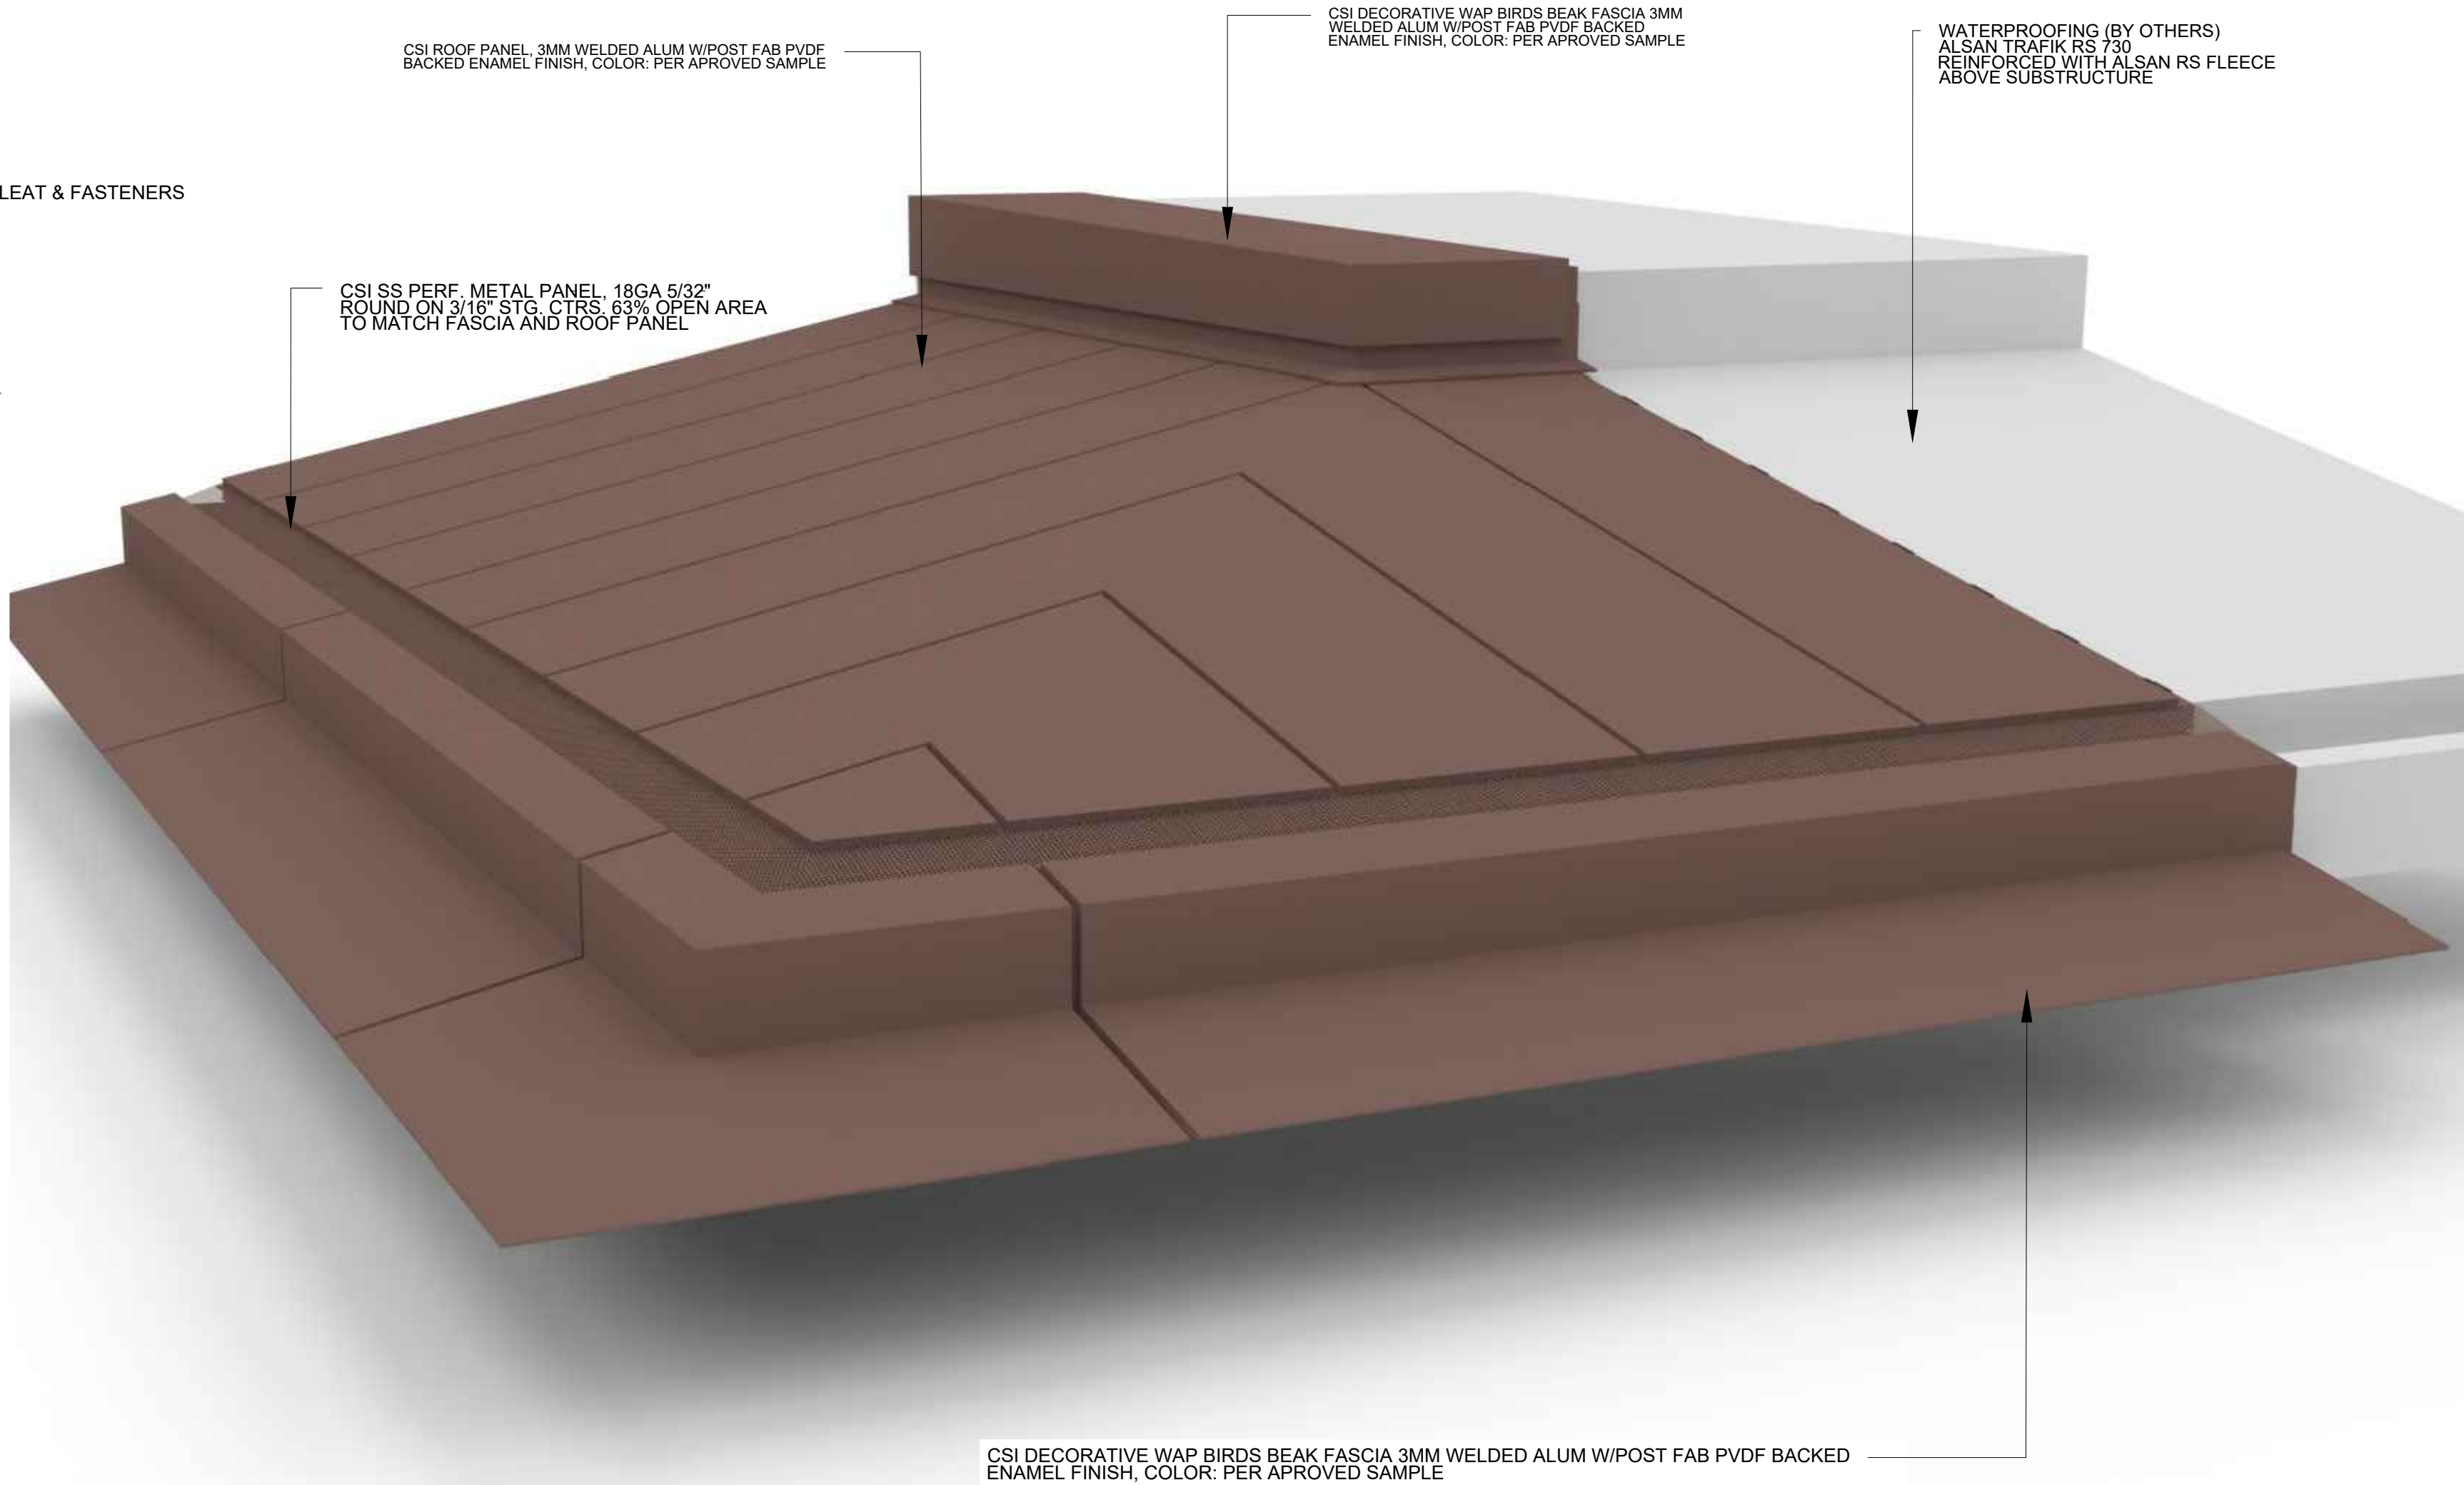

CSI DECORATIVE WAP BIRDS BEAK FASCIA 3MM WELDED ALUM W/POST FAB PVDF BACKED ENAMEL FINISH, COLOR: PER APPROVED SAMPLE



CSI ARCHITECTURAL METAL, INC
17101 S. CENTRAL AVE, UNIT
1 CARSON, CA 90746
www.csimetalinc.com

KEY PLAN:

A00	COVER SHEET
A01	ROOF PLAN
A02	ROOF PLAN - MAIN HOUSE
A03	ROOF PLAN - GARAGE / GUEST HOUSE
A04	DINING RM / ENTRY GALLERY
A04.1	CEILING PLAN DINING RM
A04.2	CEILING PLAN ENTRY GALLERY
A04.3	ROOF PLAN DINING RM
A05	TYPICAL GUTTER DETAIL AT OVERHANG
A05.1	TYPICAL GUTTER DETAIL AT OVERHANG
A05.2	TYPICAL GUTTER DETAIL AT OVERHANG
A06	BUILDING SECTIONS - DINING ROOM
A07	BUILDING SECTIONS - DINING ROOM
A07.2	FIXING DETAIL
A08	BUILDING SECTIONS - ENTRY GALLERY
A09	BUILDING SECTIONS - GUEST HOUSE
A10	BUILDING SECTIONS - GARAGE
A11	BUILDING SECTIONS - ELEVATOR
A12	SKYLIGHT DETAILS
A13	ROOF PLAN DETAILS
A14	PLUNGE POOL SECTIONS
A15	EDGE OF ROOF OPENING @ WALL
A16	ROOF GARDEN SECTIONS
A17	TYPICAL GUTTER DETAIL ISOMETRIC VIEW
A18	MOCK UP
A19	MOCK UP SECTIONS
A20	MOCK UP SECTIONS

PROJECT:


5800 NBR

#	DATE	DESCRIPTION
1	08.07.2022	SUBMITTAL SHOP DRAWINGS REVISION #01
2	09.20.2022	SUBMITTAL SHOP DRAWINGS REVISION #02
3	12.21.2022	SUBMITTAL SHOP DRAWINGS REVISION #03
4	05.19.2023	SUBMITTAL SHOP DRAWINGS REVISION #04
5	05.19.2023	SUBMITTAL SHOP DRAWINGS REVISION #05
6	01.23.2024	SUBMITTAL SHOP DRAWINGS REVISION #06
7	07.09.2024	MOCKUP SHOP DRAWINGS REVISION #11
8	08.06.2024	MOCKUP SHOP DRAWINGS REVISION #12
9		
10		

TITLE:

MOCKUP
INSTALLATION MANUAL


CLIENT:	DOWBUILT
LOCATION:	MIAMI, FLORIDA
SYSTEM:	RRP / WAP
STATUS:	NOT APPROVED
CHECKED BY:	CSI
SCALE:	AS SHOWN
PLOT DATE:	8.06.2024
NO.	

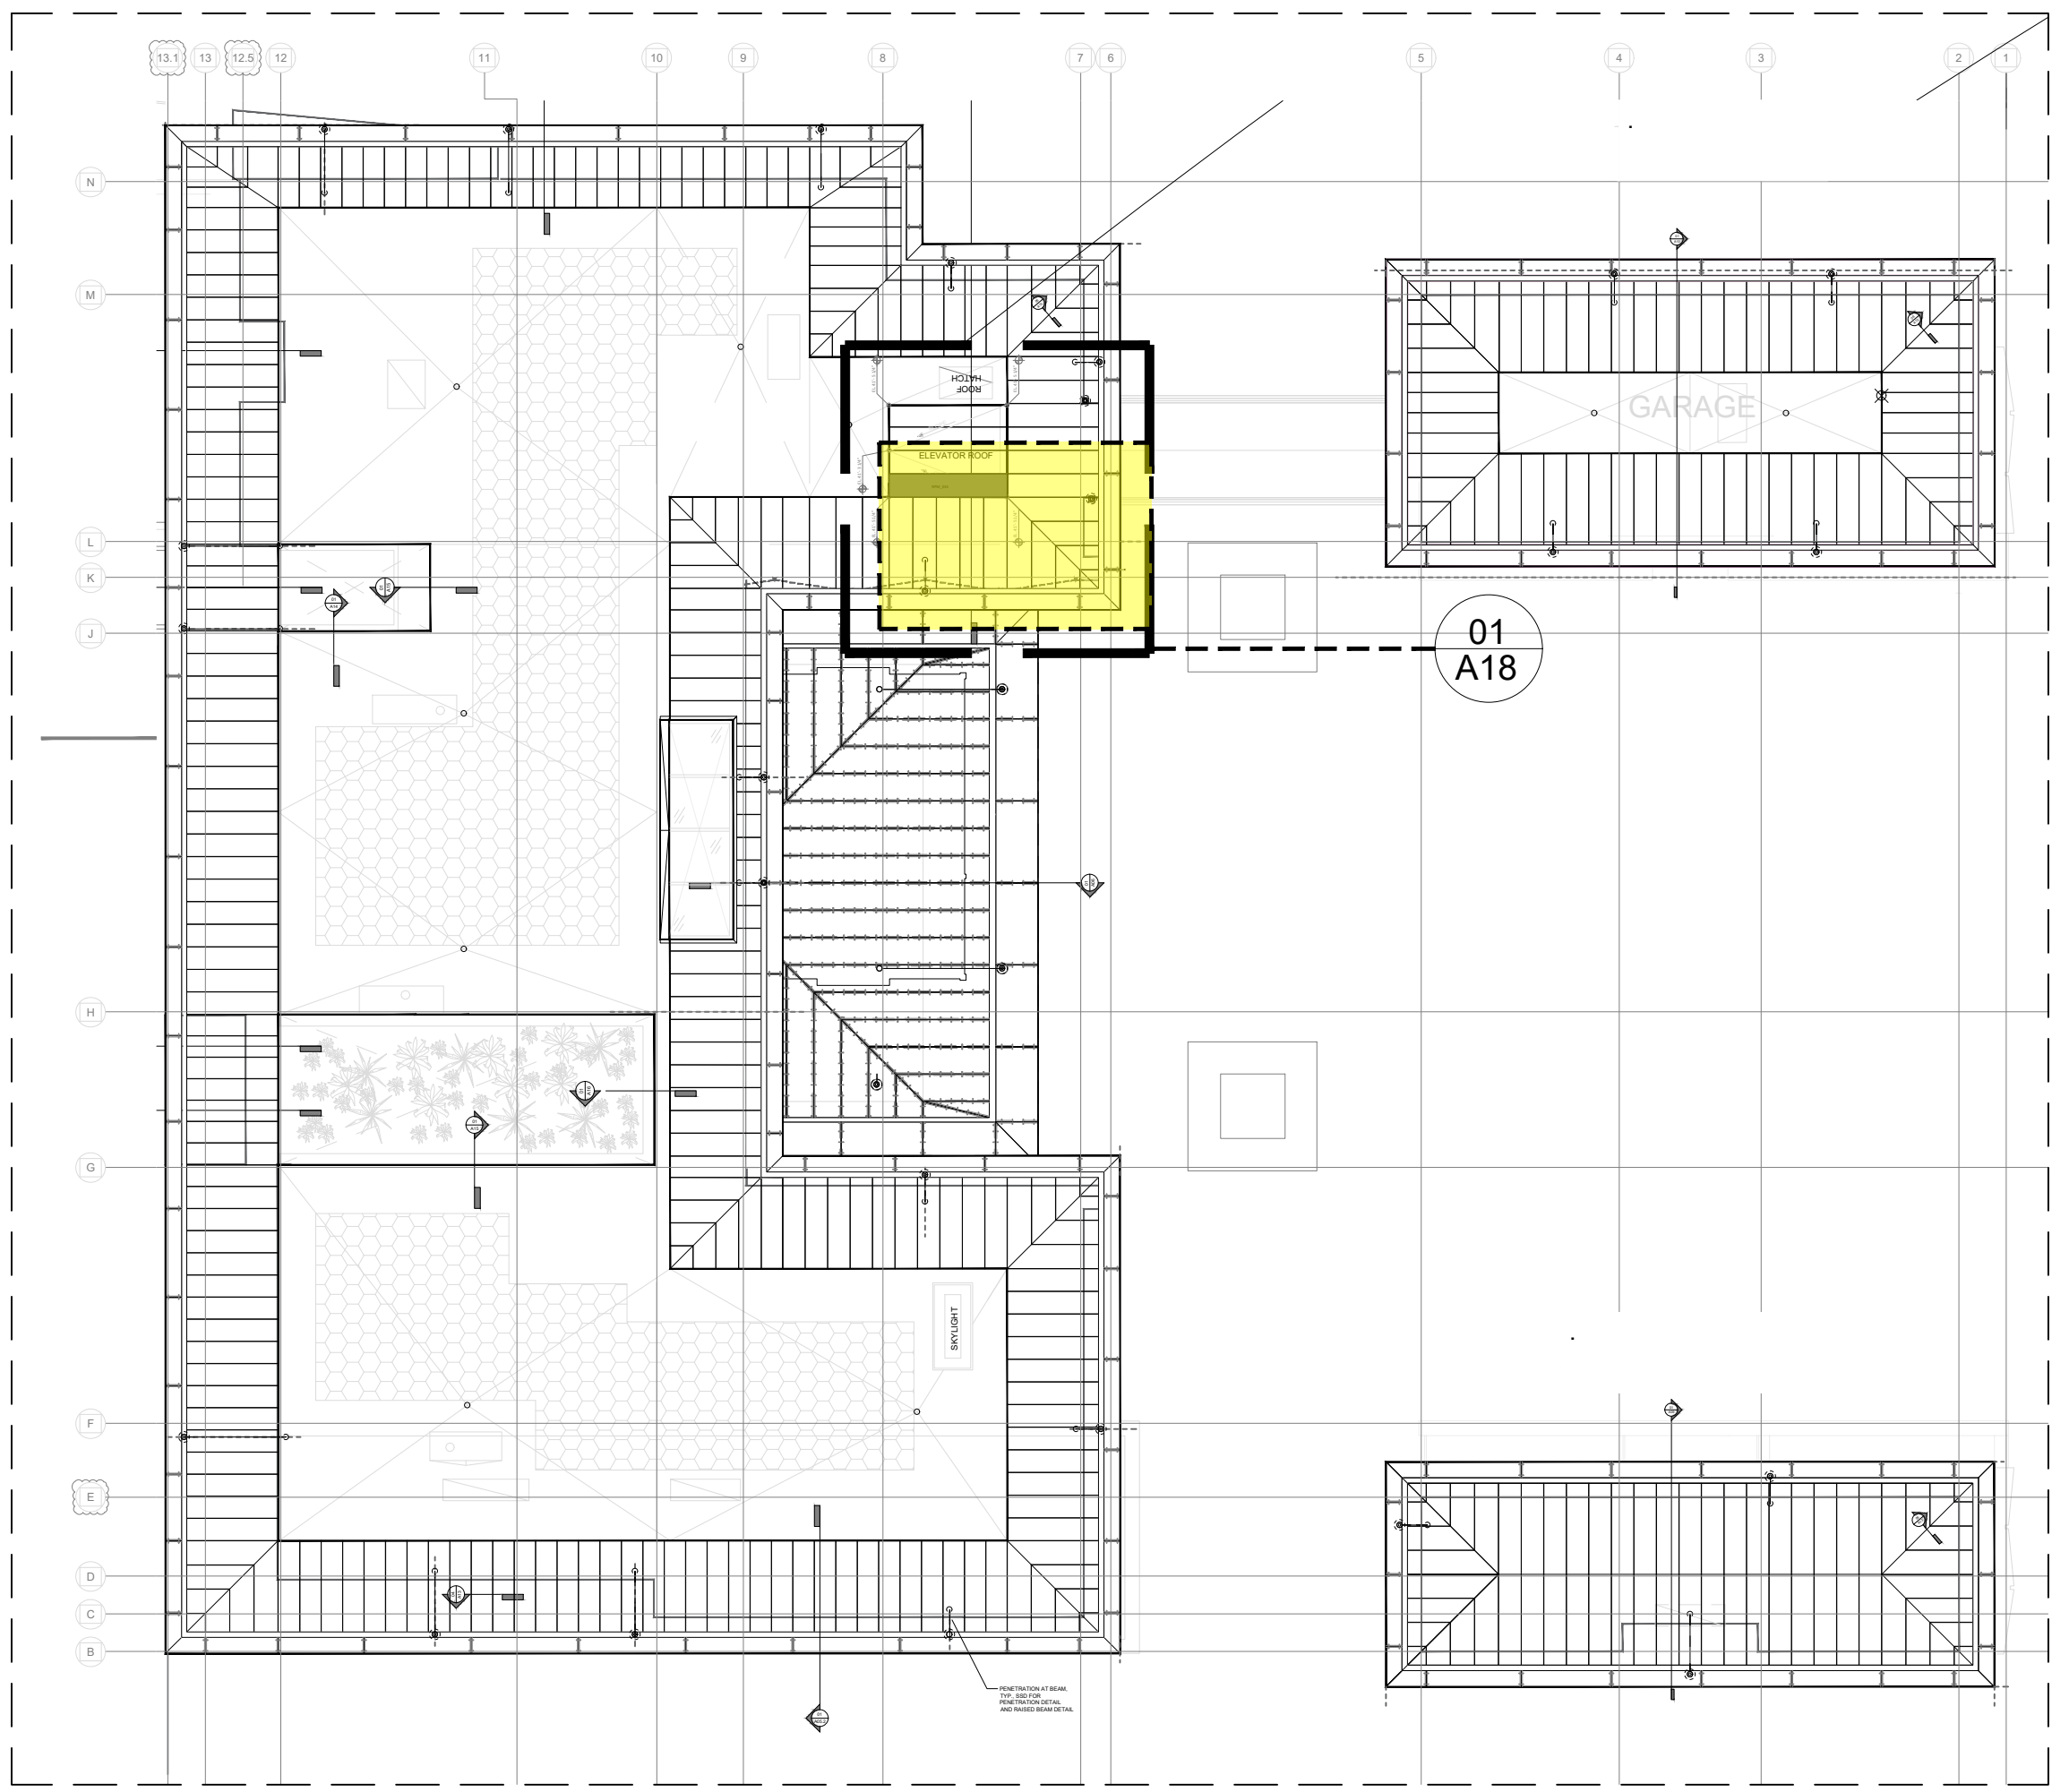

ROOF PLAN

SCALE: 1/16" = 1'-0"

CORNER MOCKUP 21'-5³/₄" x 12'-7⁷/₈"

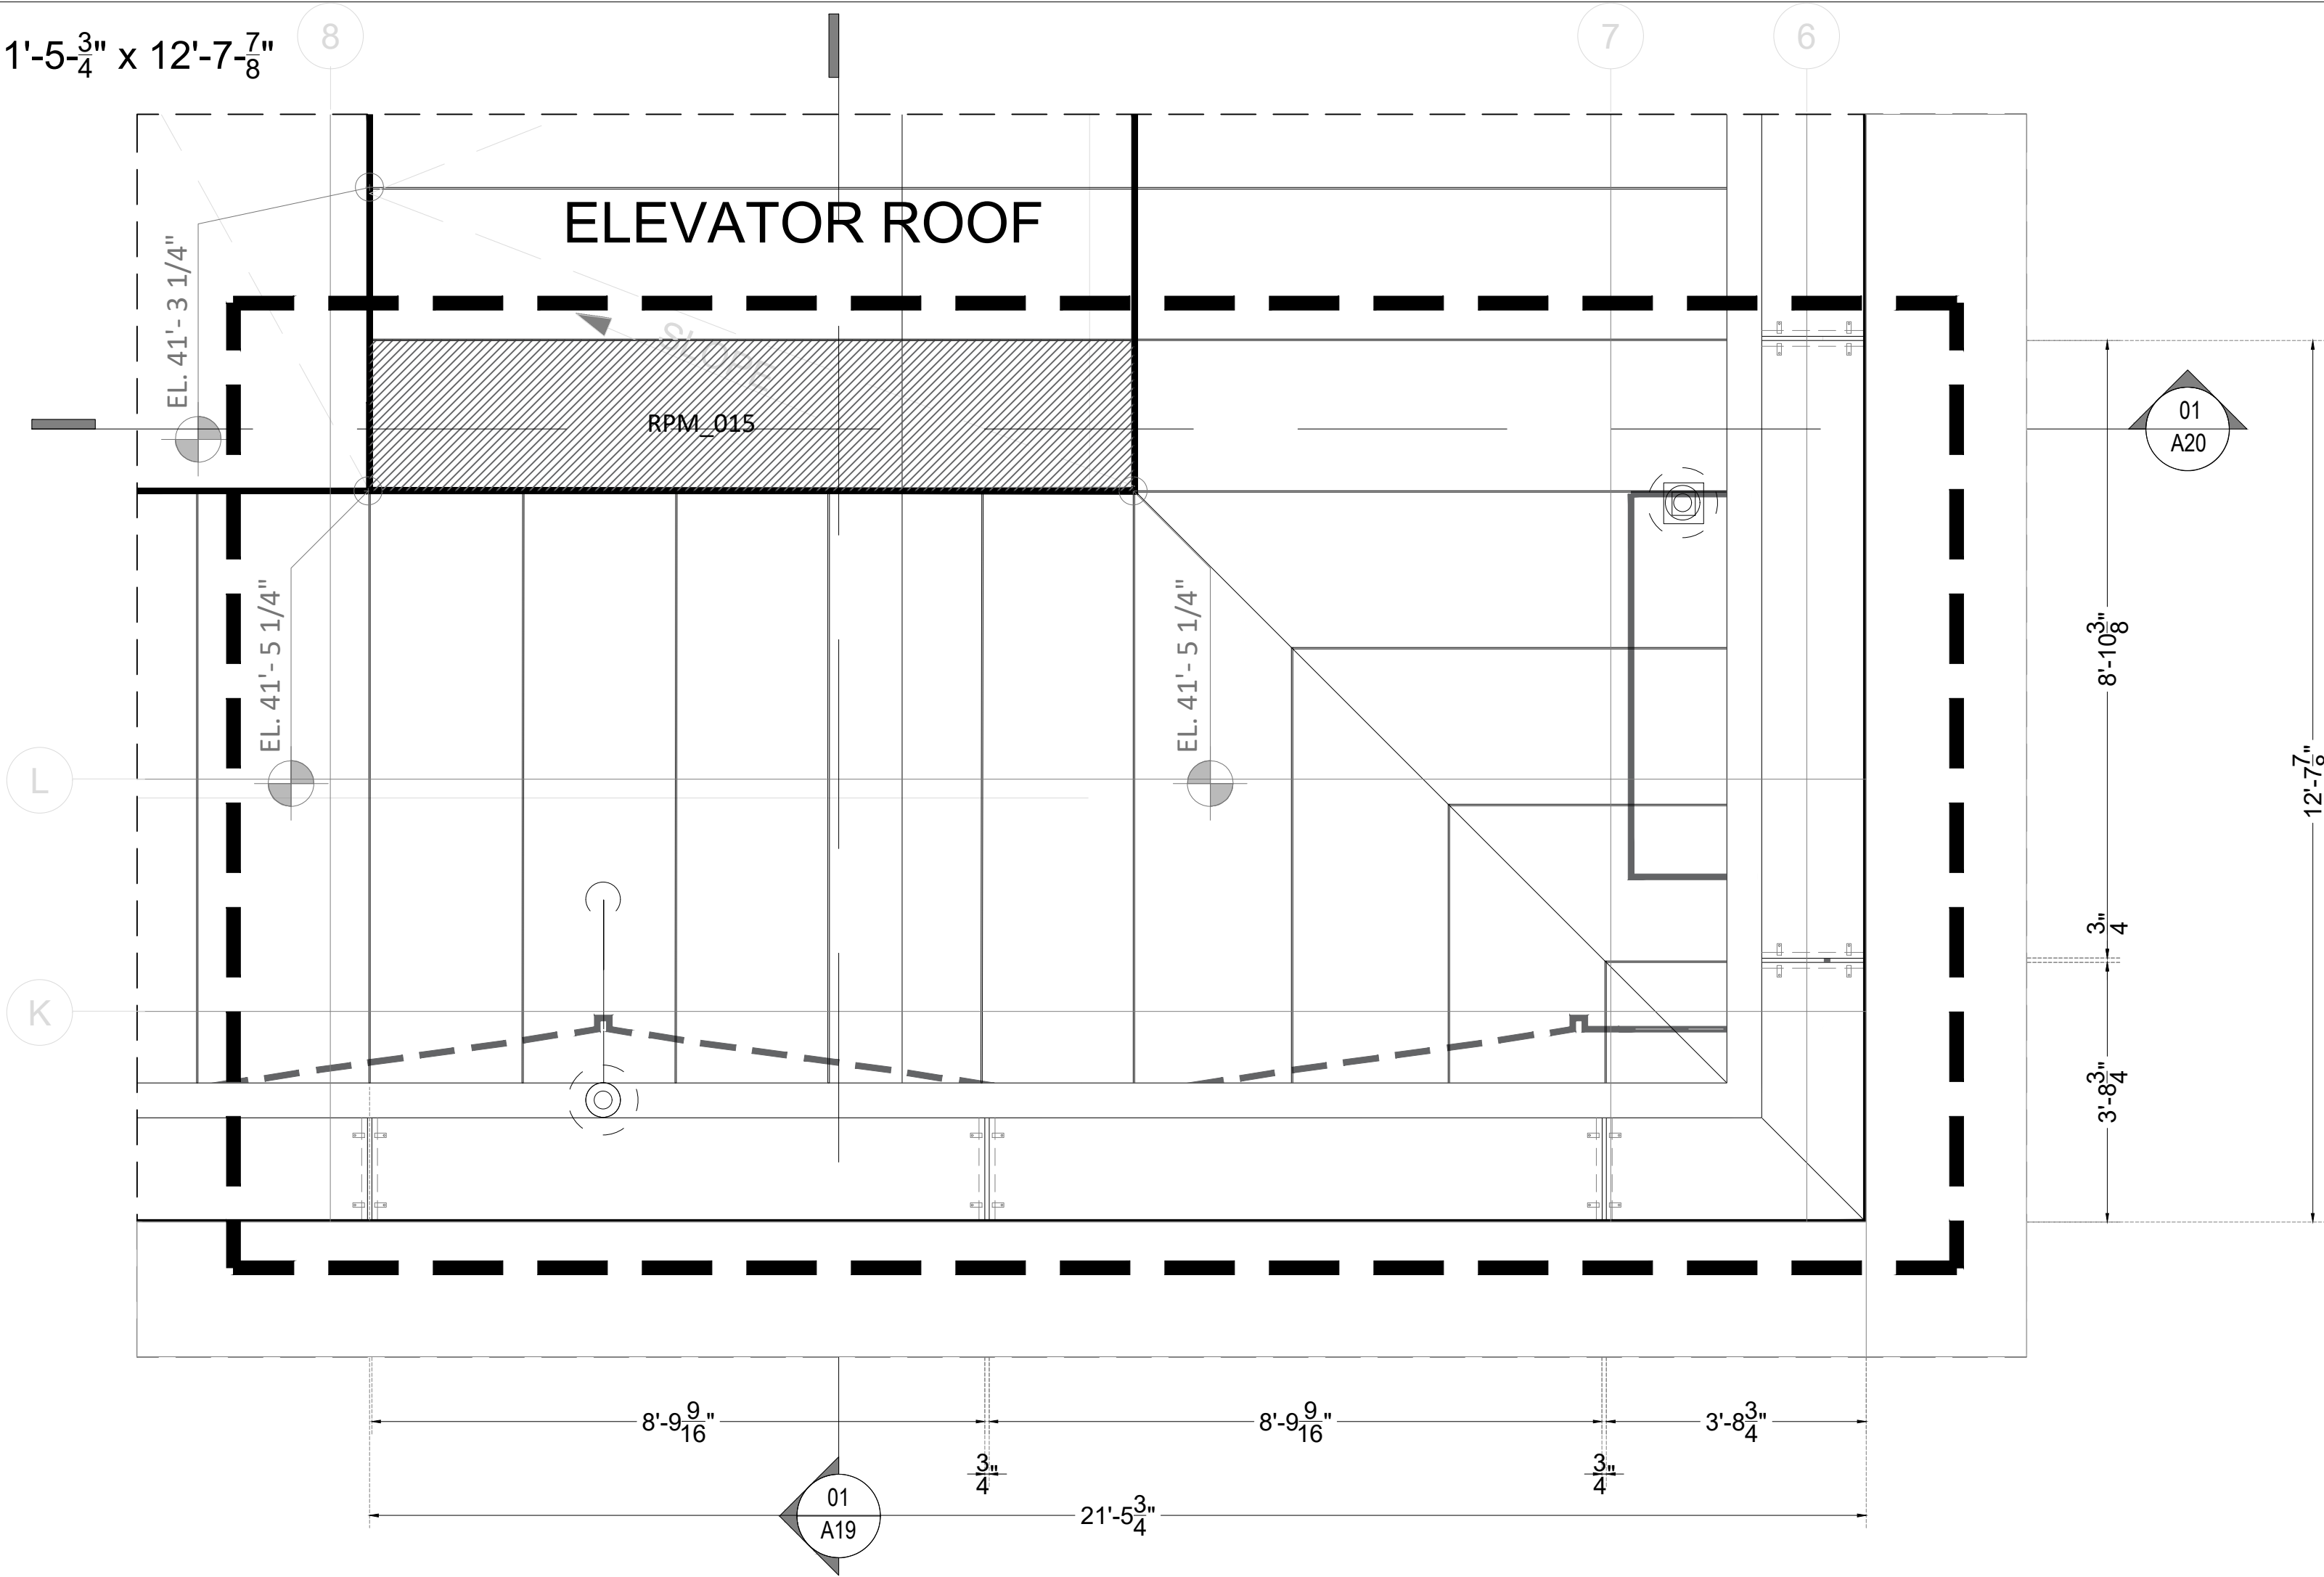

01

PLAN VIEW

SCALE: 1 - 1/2" = 1'-0"




CSI ARCHITECTURAL METAL, INC
17101 S. CENTRAL AVE, UNIT F
CARSON, CA 90746
www.csimetaling.com

- KEY PLAN:
- A00 COVER SHEET
 - A01 ROOF PLAN
 - A02 ROOF PLAN - MAIN HOUSE
 - A03 ROOF PLAN - GARAGE / GUEST HOUSE
 - A04 DINING RM / ENTRY GALLERY
 - A04.1 CEILING PLAN DINING RM
 - A04.2 CEILING PLAN ENTRY GALLERY
 - A04.3 ROOF PLAN DINING RM
 - A05 TYPICAL GUTTER DETAIL AT OVERHANG
 - A05.1 TYPICAL GUTTER DETAIL AT OVERHANG
 - A05.2 TYPICAL GUTTER DETAIL AT OVERHANG
 - A06 BUILDING SECTIONS - DINING ROOM
 - A07.1 BUILDING SECTIONS - DINING ROOM
 - A07.2 FINING DETAIL
 - A08 BUILDING SECTIONS - ENTRY GALLERY
 - A09 BUILDING SECTIONS - GUEST HOUSE
 - A10 BUILDING SECTIONS - GARAGE
 - A11 BUILDING SECTIONS - ELEVATOR
 - A12 SKYLIGHT DETAILS
 - A13 ROOF PLAN DETAILS
 - A14 PLUNGE POOL SECTIONS
 - A15 EDGE OF ROOF OPENINGS @ WALL
 - A16 ROOF GARDEN SECTIONS
 - A17 TYPICAL GUTTER DETAIL ISOMETRIC VIEW
 - A18 MOCK UP
 - A19 MOCK UP SECTIONS
 - A20 MOCK UP SECTIONS

PROJECT:


5800 NBR

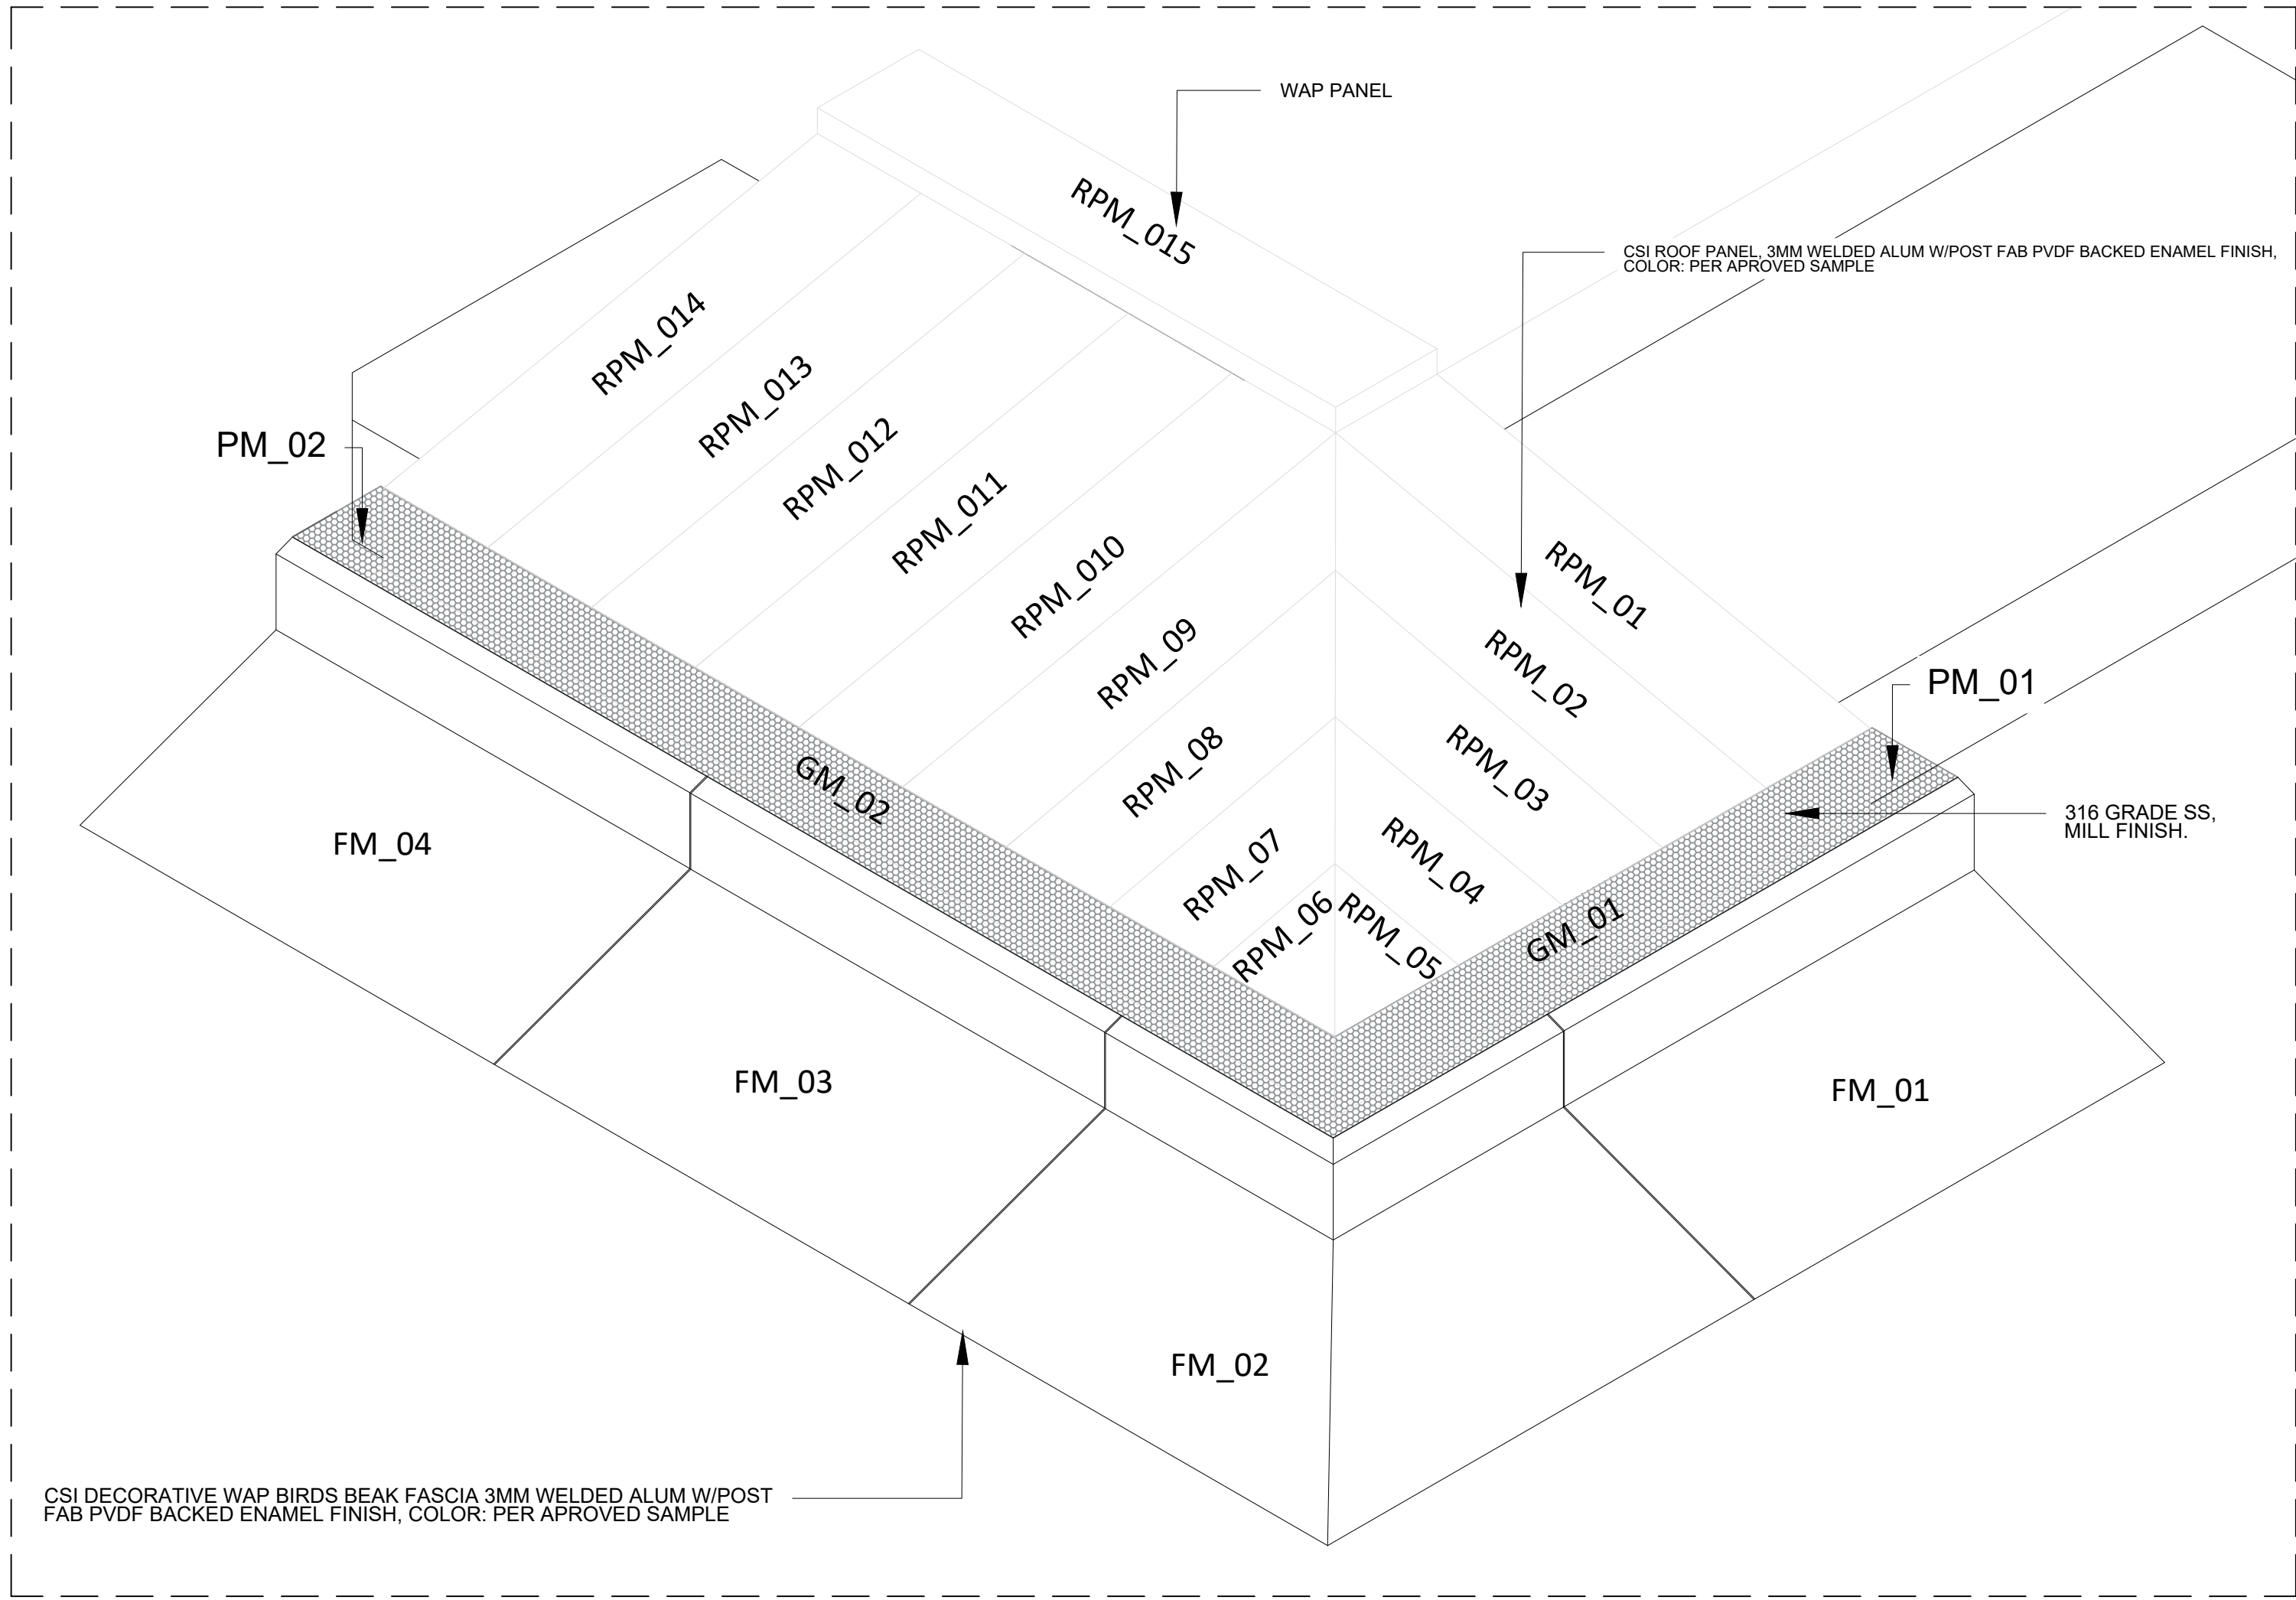


MOCKUP - ISOMETRIC VIEW

TYPICAL GUTTER DETAIL AT OVERHANG

TYP. WAP PANEL JOINT & CLADDING

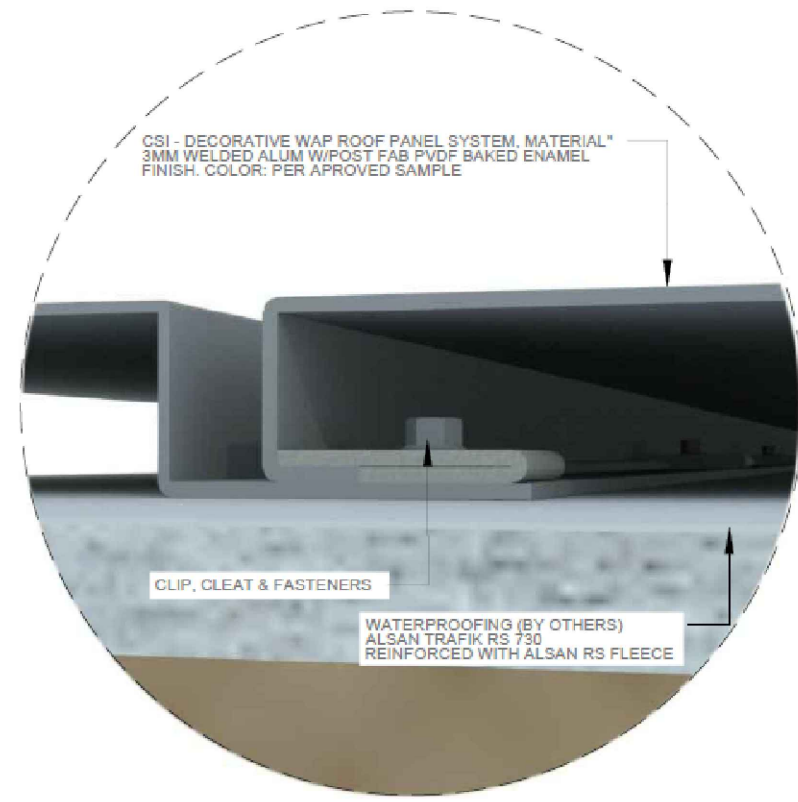

TYPICAL GUTTER DETAIL

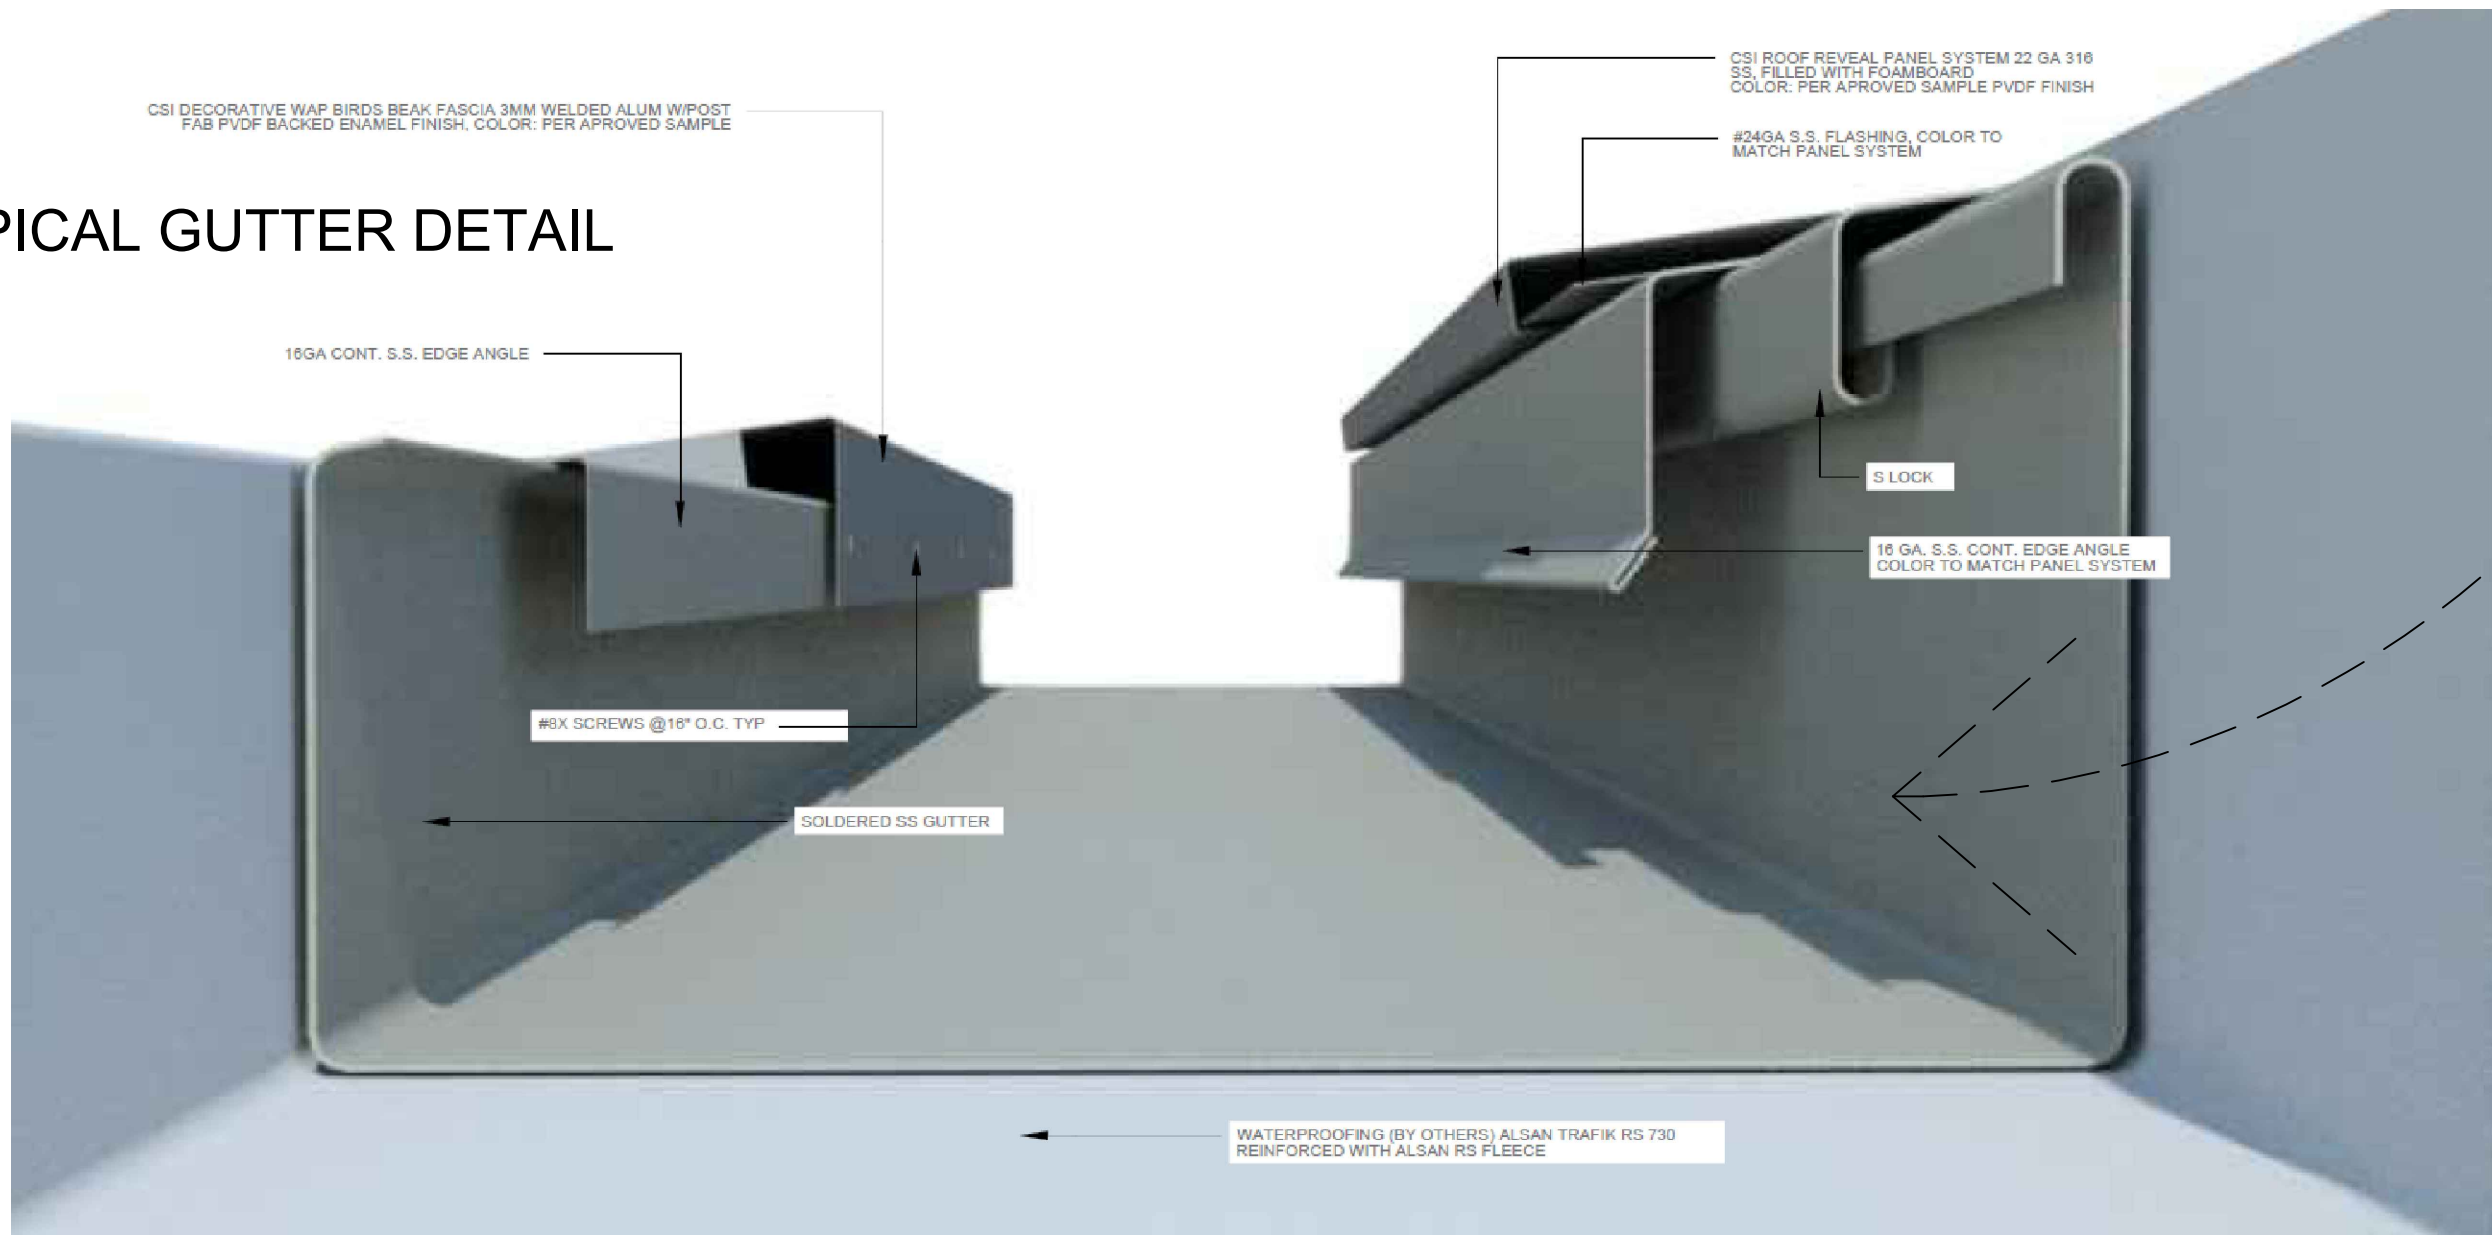

MOCKUP - TYPICAL ASSEMBLY VIEW

R E V I S I O N S	
#	DATE
1	08.01.2022
2	08.20.2022
3	12.21.2022
4	05.19.2023
5	07.04.2023
6	01.23.2024
7	07.09.2024
8	08.06.2024
9	
10	

TITLE:

CSI WAP & RRP SYSTEM

CLIENT:	DOWBUILT
LOCATION:	MIAMI, FLORIDA
SYSTEM:	RRP / WAP
STATUS:	NOT APPROVED
CHECKED BY:	CSI
SCALE:	AS SHOWN
PLOT DATE:	8.06.2024
NO.	



00 COVER SHEET
A01 ROOF PLAN
A02 ROOF PLAN - MAIN HOUSE
A03 ROOF PLAN - GARAGE / GUEST HOUSE
A04 DINING RM / ENTRY GALLERY
A04.1 CEILING PLAN DINING RM
A04.2 CEILING PLAN ENTRY GALLERY
A04.3 CEILING PLAN DINING RM
A05 TYPICAL GUTTER DETAIL AT OVERHANG
A05.1 TYPICAL GUTTER DETAIL AT OVERHANG
A06 TYPICAL GUTTER DETAIL AT OVERHANG
A06.1 TYPICAL GUTTER DETAIL AT OVERHANG
A07 BUILDING SECTIONS - DINING ROOM
A07.1 BUILDING SECTIONS - DINING ROOM
A07.2 FIXING DETAIL
A08 BUILDING SECTIONS - ENTRY GALLERY
A08.1 BUILDING SECTIONS - GUEST HOUSE
A10 BUILDING SECTIONS - GARAGE
A11 BUILDING SECTIONS - ELEVATOR
A12 SKID PLATE DETAIL
A13 ROOF PLAN DETAILS
A14 PLUNGE POOL SECTIONS
A15 ELEVATION OF ROOF OVERHANG @ WALL
A16 ROOF GARDEN SECTIONS
A17 TYPICAL GUTTER DETAIL ISOMETRIC VIEW
A18 MOCK UP
A19 MOCK UP SECTIONS
A20 MOCK UP SECTIONS

5800 NBR

SCALE: 1-1/2" = 1'-0"

R E V I S I O N S



TITLE:									
--------	--	--	--	--	--	--	--	--	--

	TITLE
--	-------

CSI WAP & F SYSTEM


CLIENT:	DOWBUILT
LOCATION:	MIAMI, FLORIDA
SYSTEM:	RRP / WAP
STATUS:	NOT APPROVED
CHECKED BY:	CSI
SCALE:	AS SHOWN
PLOT DATE:	8.06.2024
NO.	

A19

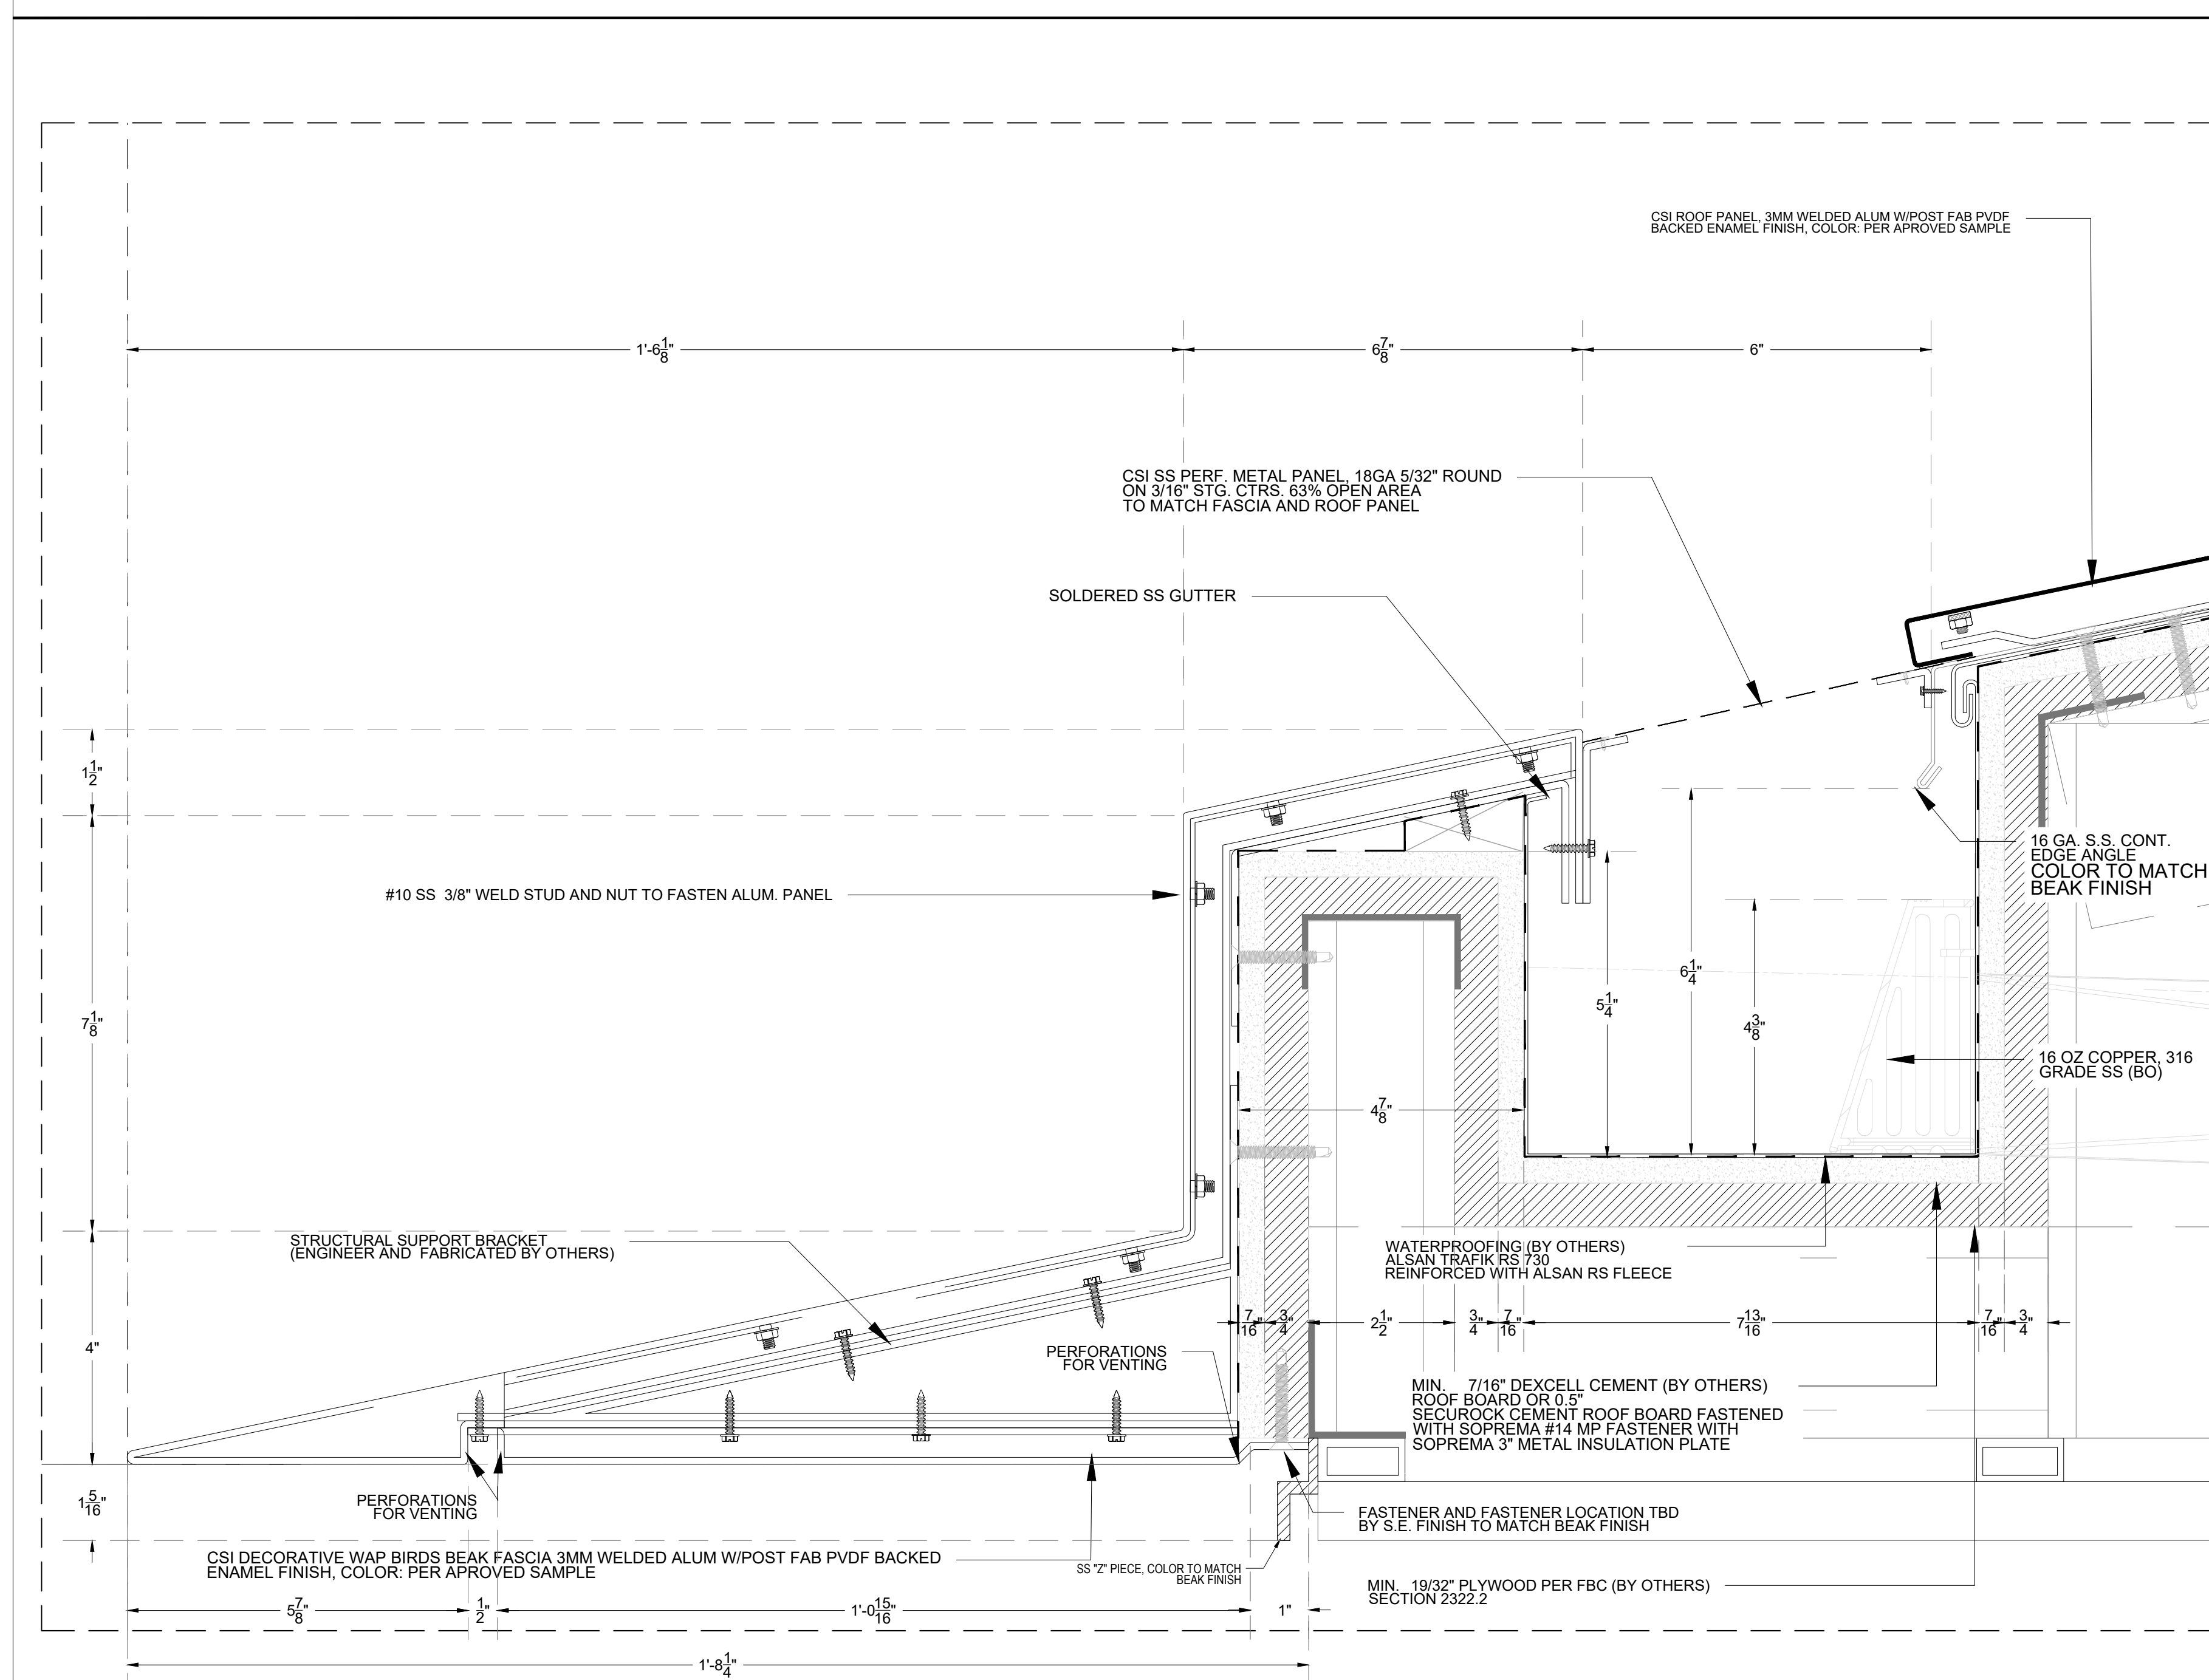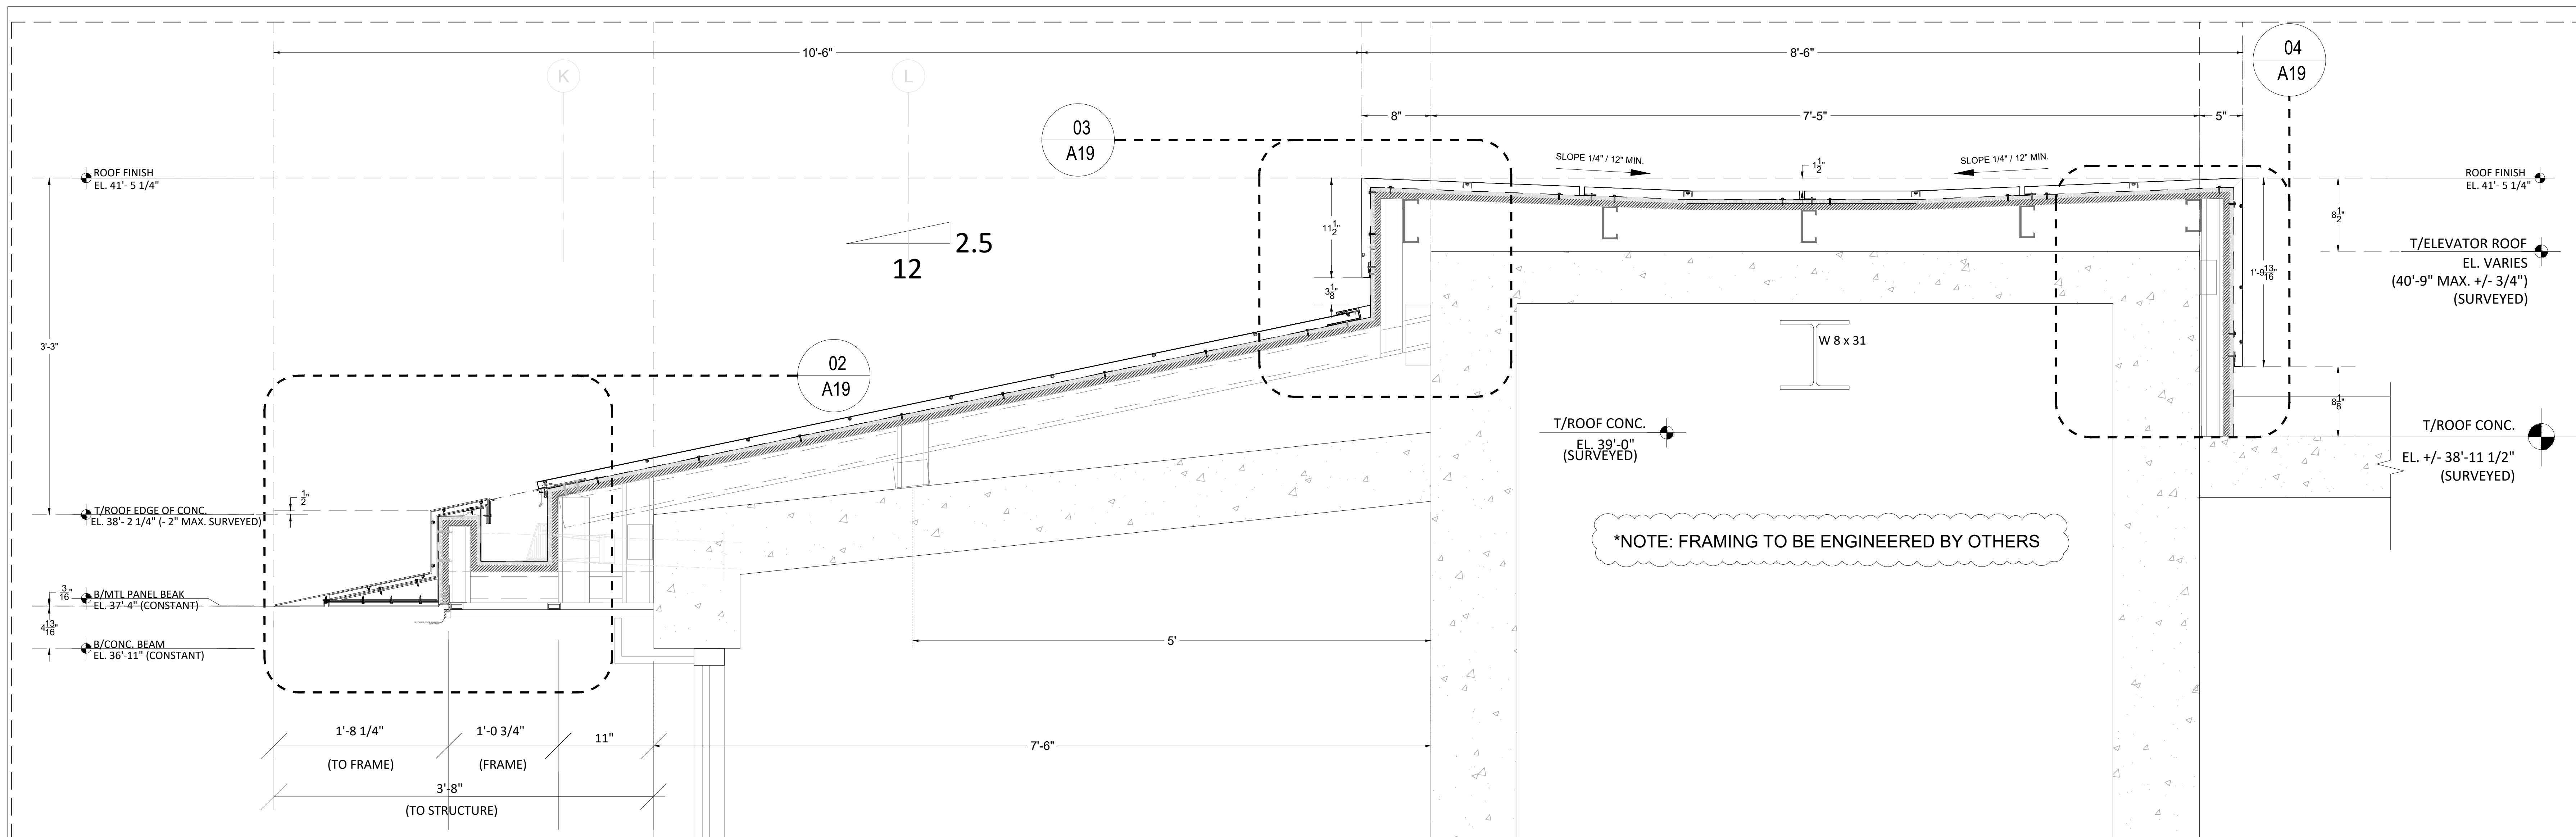


02 MOCKUP SECTION

SCALE: 6" = 1'-0"

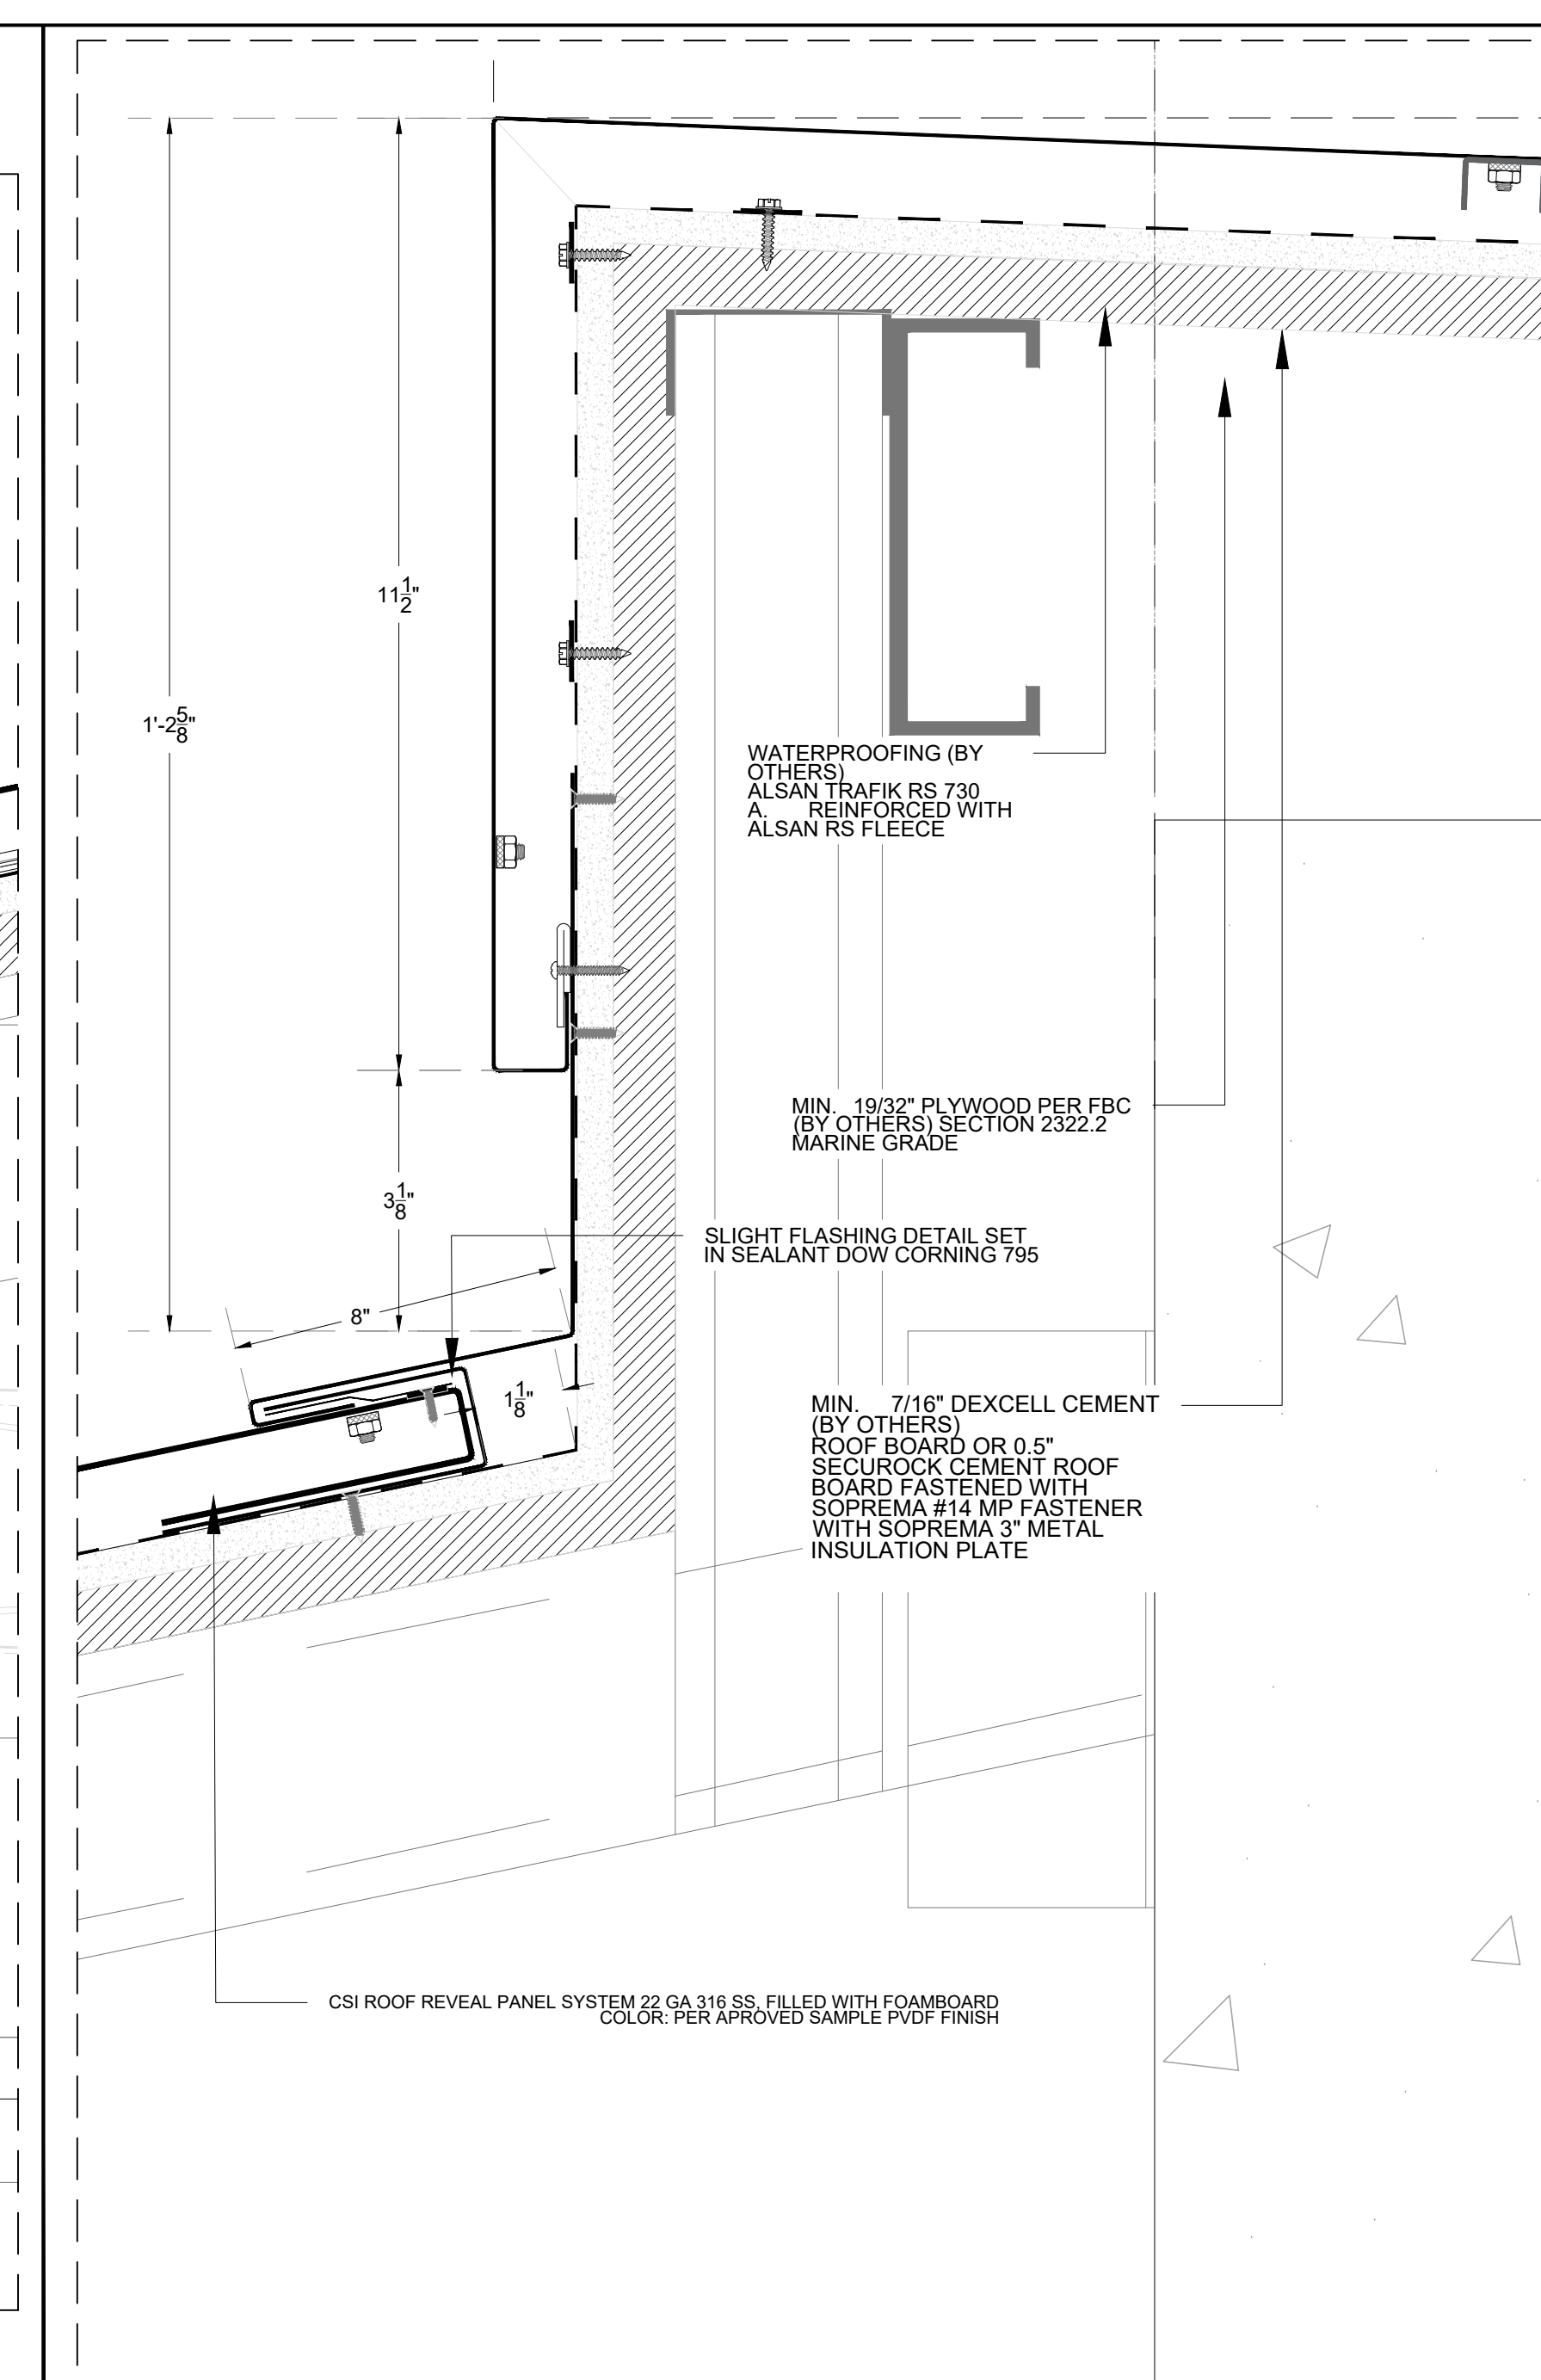


03 MOCKUP SECTION

SCALE: 6" = 1'-0"

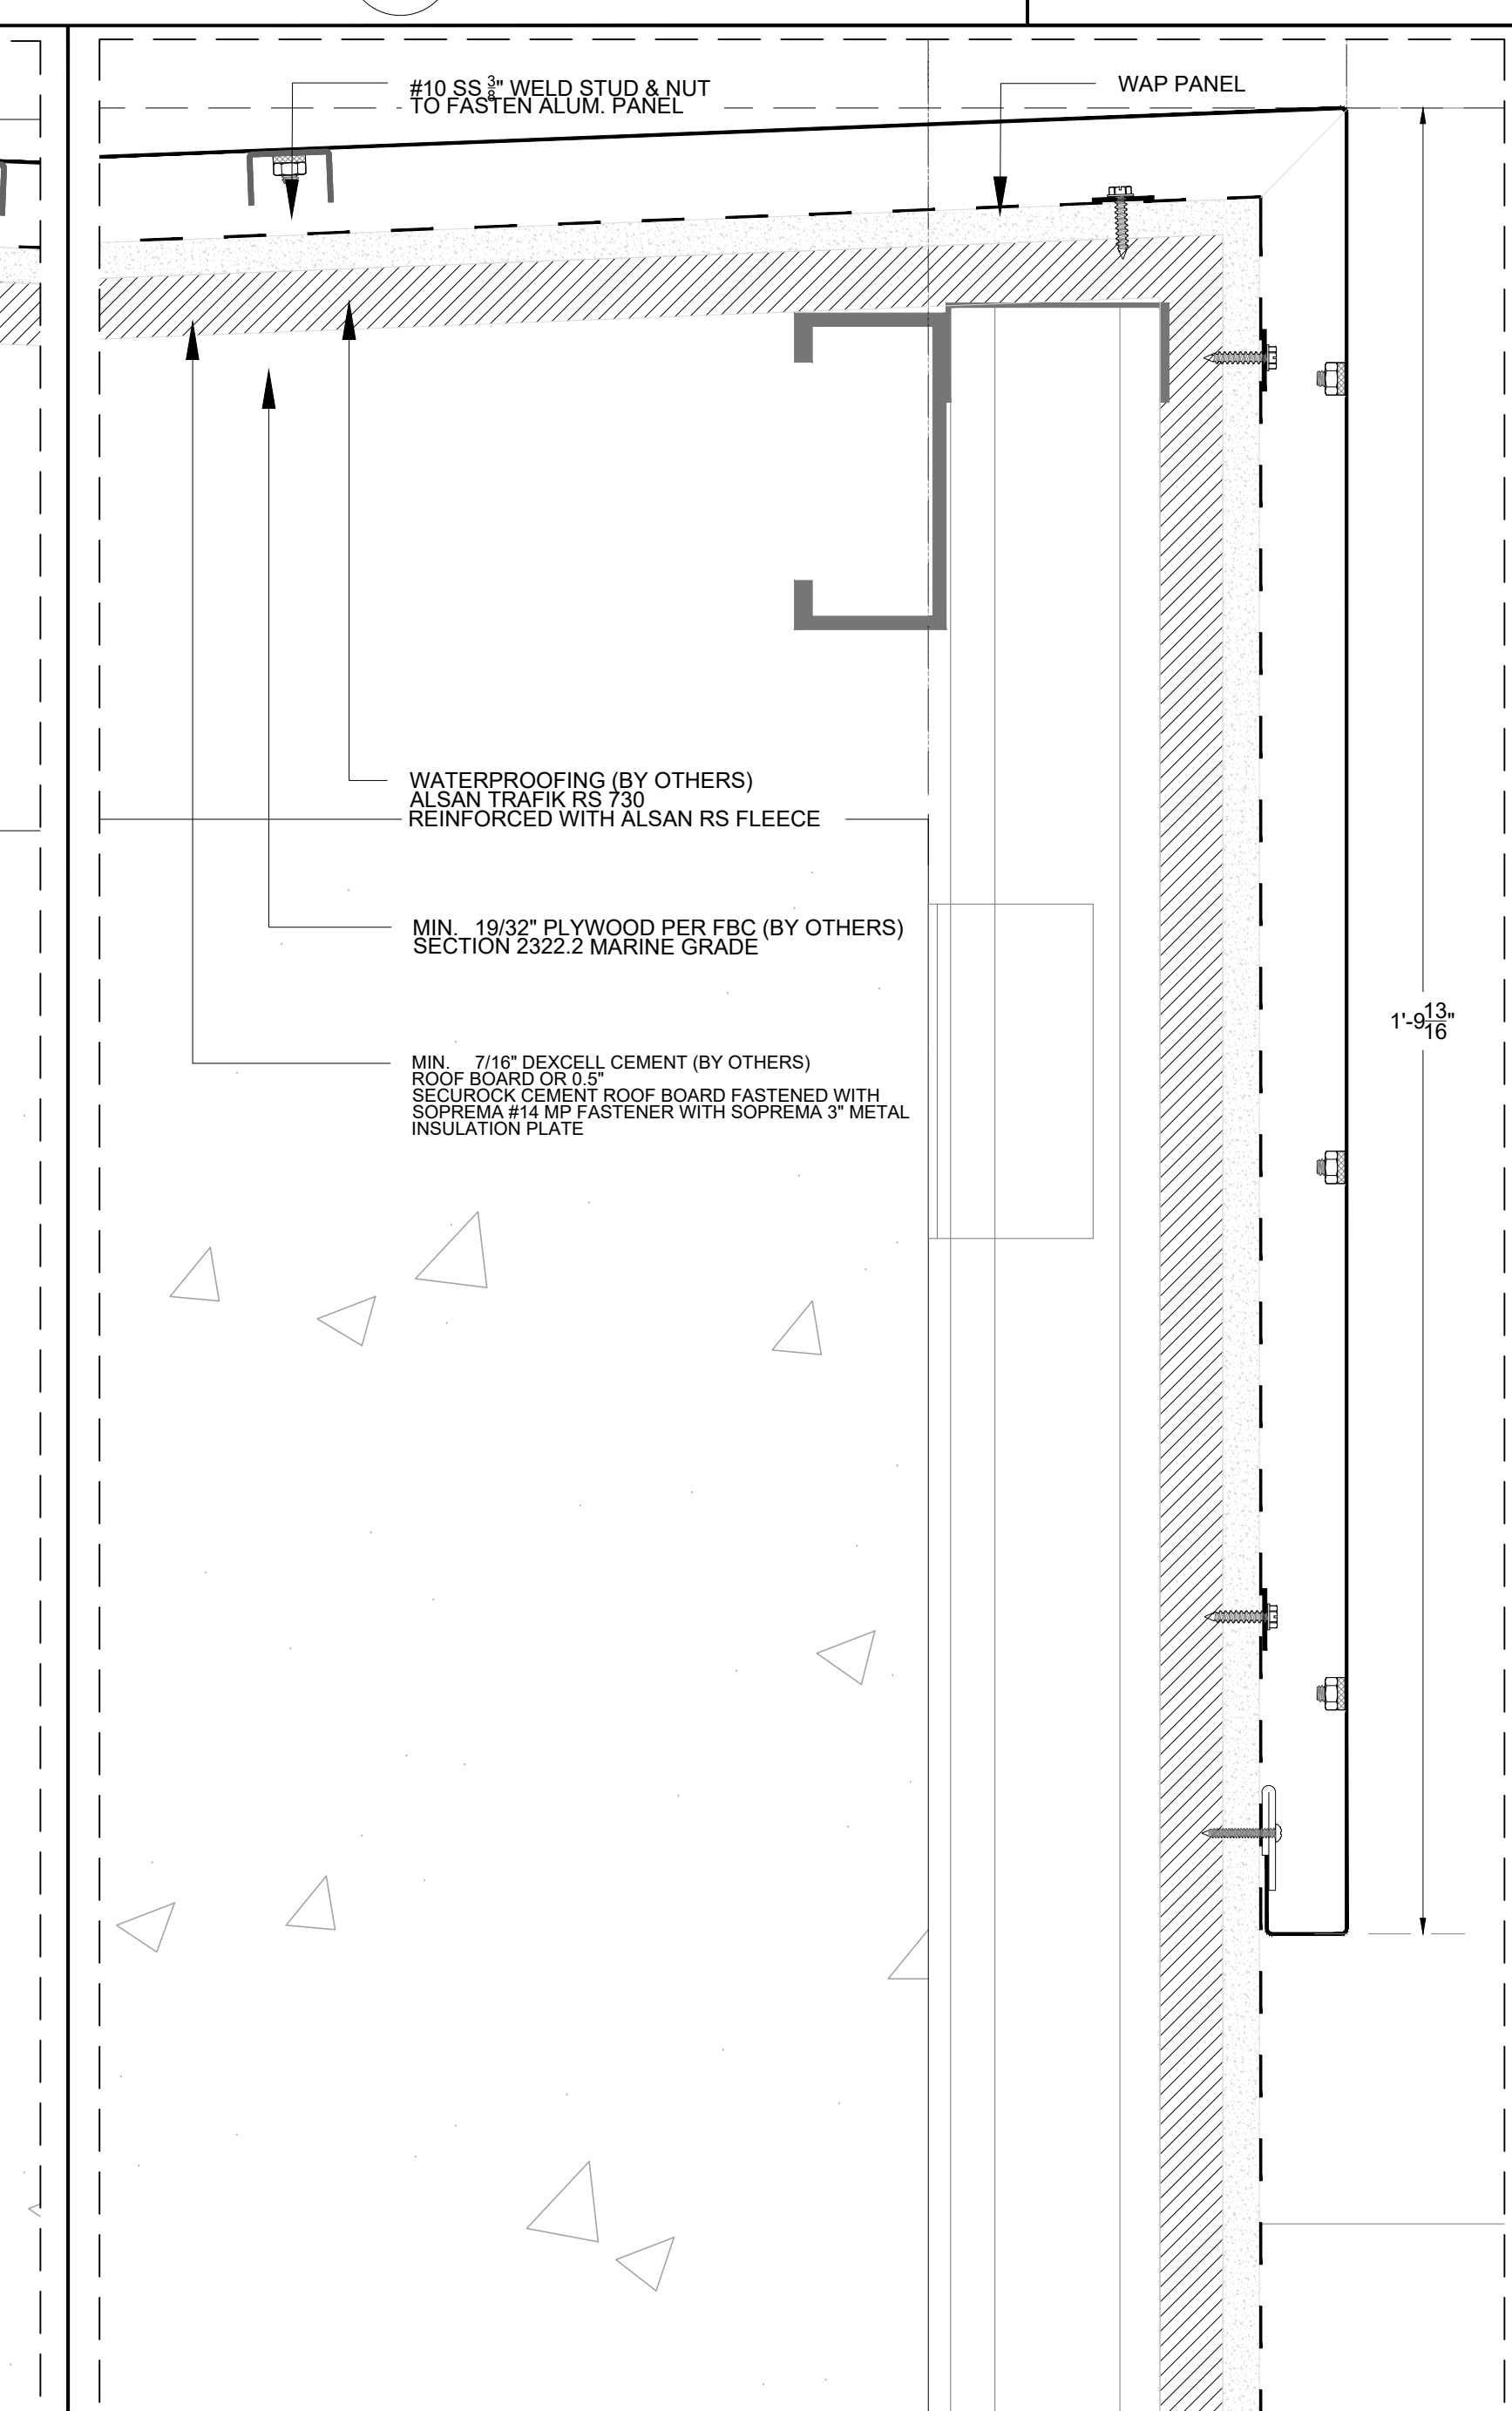

04 MOCKUP SECTION

SCALE: 6" = 1'-0"

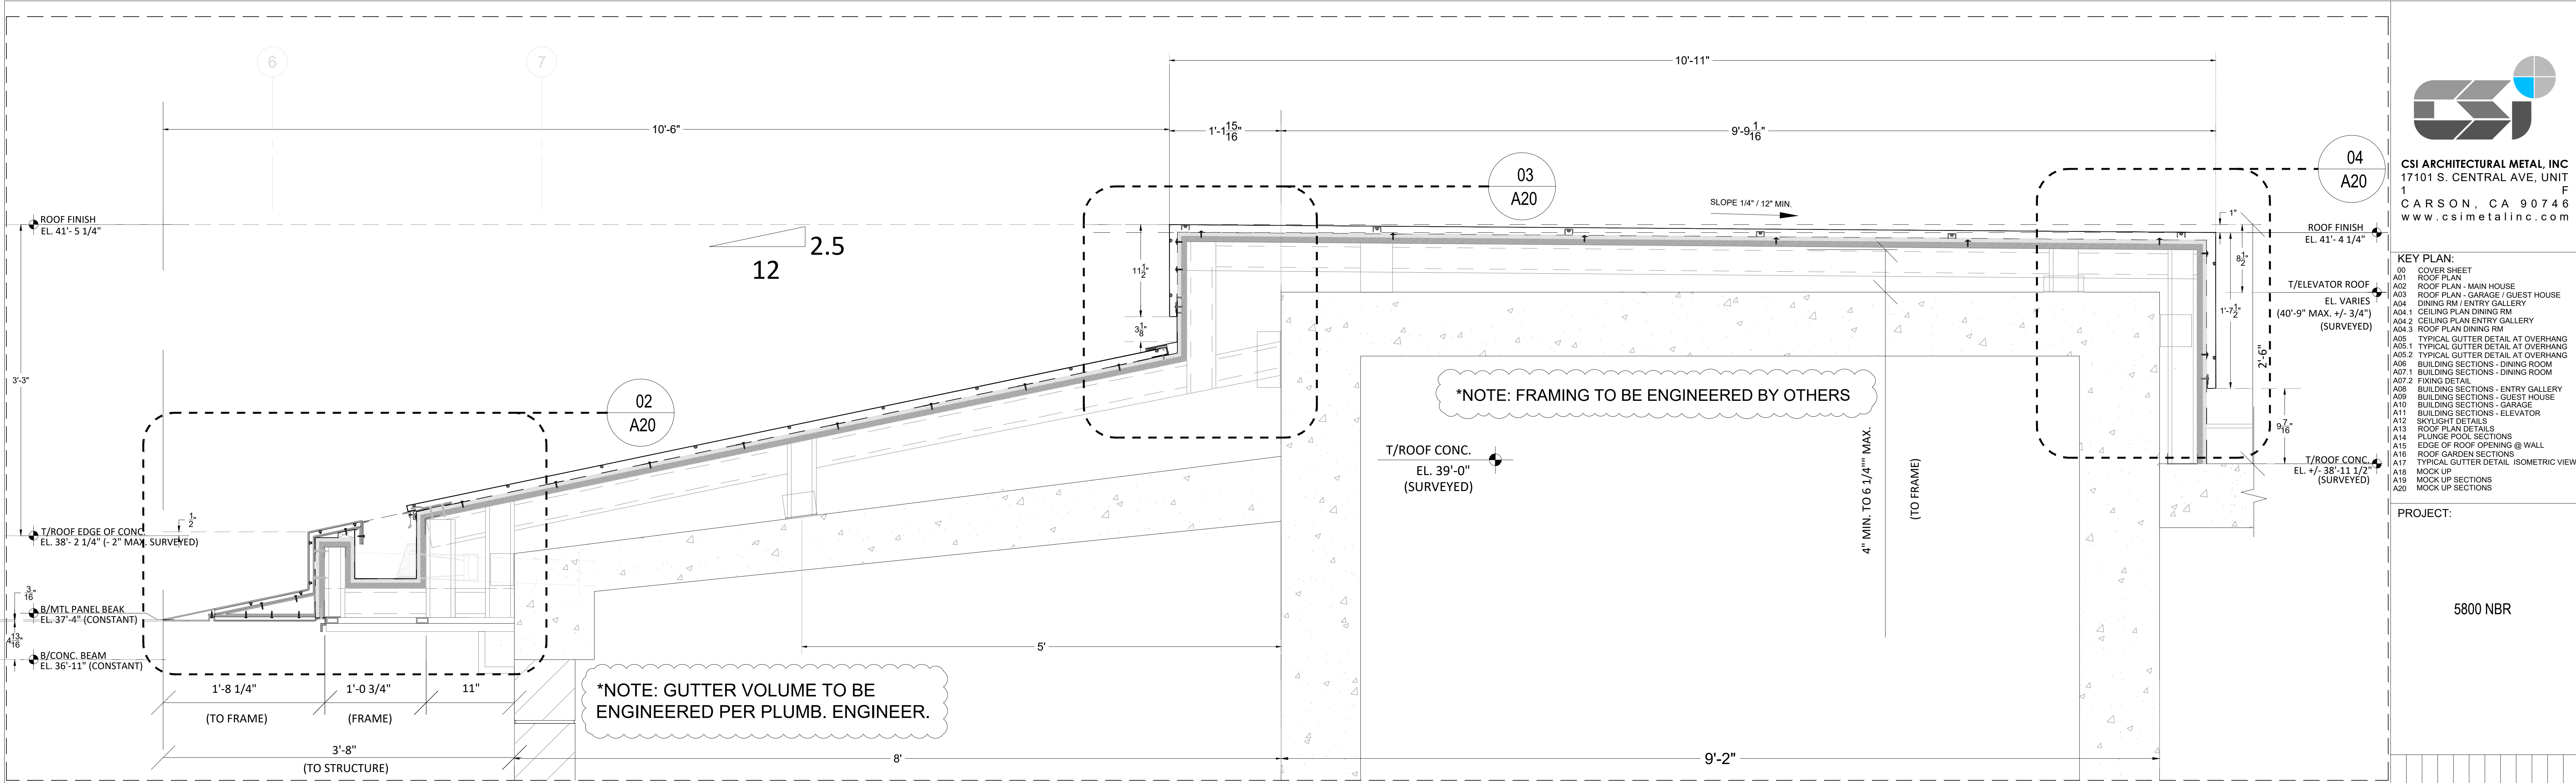


CSI ARCHITECTURAL METAL, INC
17101 S. CENTRAL AVE, UNIT
1 CARSON, CA 90746
www.csimetallinc.com

- KEY PLAN:
- A00 COVER SHEET
 - A01 ROOF PLAN
 - A02 ROOF PLAN - MAIN HOUSE
 - A03 ROOF PLAN - GARAGE / GUEST HOUSE
 - A04 DINING RM / ENTRY GALLERY
 - A04.1 CEILING PLAN DINING RM
 - A04.2 CEILING PLAN ENTRY GALLERY
 - A04.3 ROOF PLAN DINING RM
 - A05 TYPICAL GUTTER DETAIL AT OVERHANG
 - A05.1 TYPICAL GUTTER DETAIL AT OVERHANG
 - A05.2 TYPICAL GUTTER DETAIL AT OVERHANG
 - A06 BUILDING SECTIONS - DINING ROOM
 - A07 BUILDING SECTIONS - DINING ROOM
 - A07.1 FINISH DETAIL
 - A08 BUILDING SECTIONS - ENTRY GALLERY
 - A09 BUILDING SECTIONS - GUEST HOUSE
 - A10 BUILDING SECTIONS - GARAGE
 - A11 BUILDING SECTIONS - ELEVATOR
 - A12 SKYLIGHT DETAILS
 - A13 ROOF PLAN DETAILS
 - A14 PLUNGE POOL SECTIONS
 - A15 EDGE OF ROOF OPENING @ WALL
 - A16 ROOF GARDEN SECTIONS
 - A17 TYPICAL GUTTER DETAIL - ISOMETRIC VIEW
 - A18 MOCK UP
 - A19 MOCK UP SECTIONS
 - A20 MOCK UP SECTIONS

PROJECT:

5800 NBR




01 SECTION AT ELEVATOR SCALE: 1-1/2" = 1'-0"

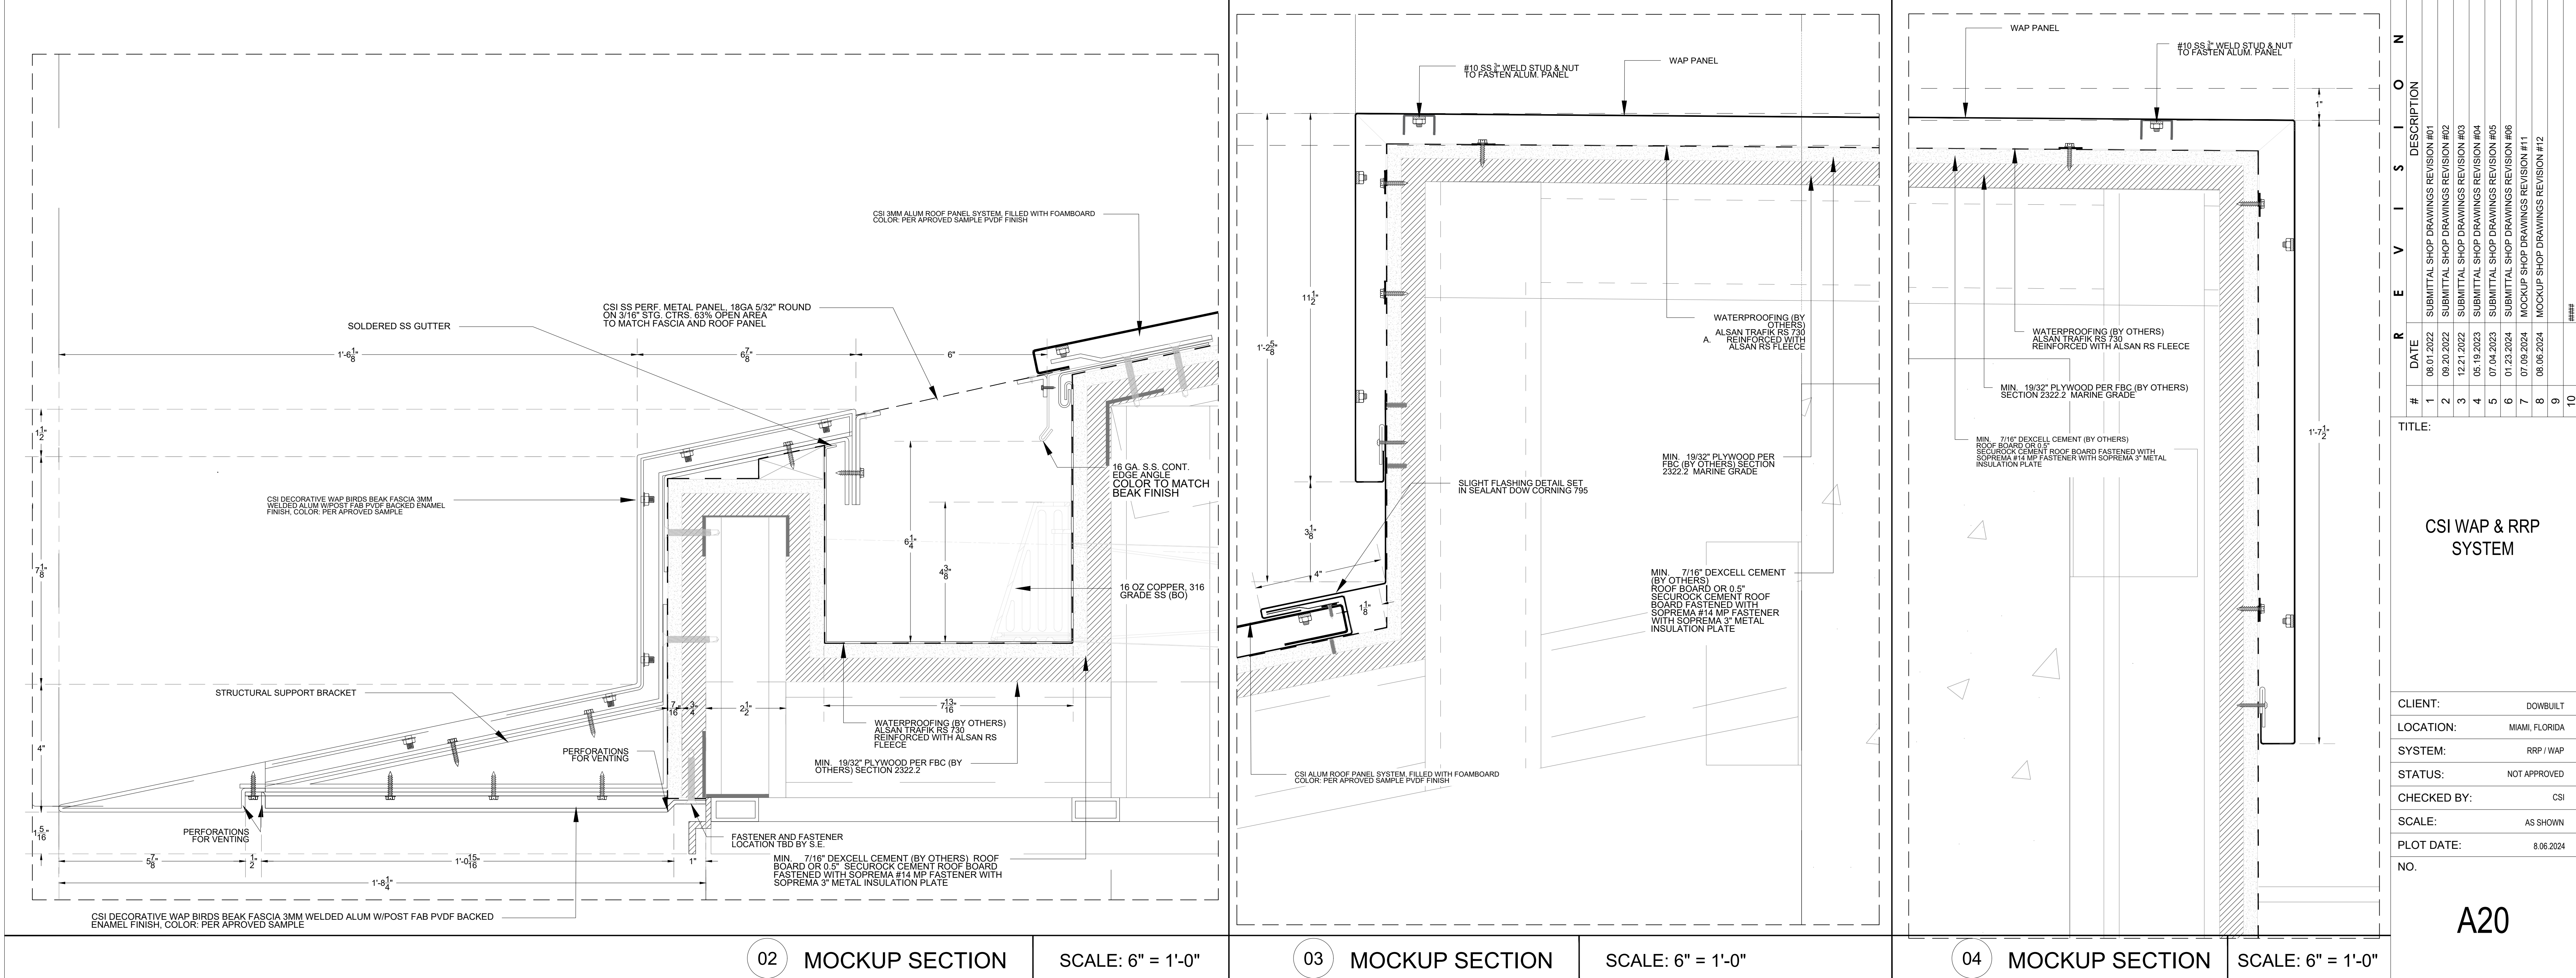

#	DATE	DESCRIPTION
1	08.01.2022	SUBMITTAL SHOP DRAWINGS REVISION #01
2	08.20.2022	SUBMITTAL SHOP DRAWINGS REVISION #02
3	12.21.2022	SUBMITTAL SHOP DRAWINGS REVISION #03
4	05.10.2023	SUBMITTAL SHOP DRAWINGS REVISION #04
5	07.04.2023	SUBMITTAL SHOP DRAWINGS REVISION #05
6	01.23.2024	SUBMITTAL SHOP DRAWINGS REVISION #06
7	07.09.2024	MOCKUP SHOP DRAWINGS REVISION #11
8	08.06.2024	MOCKUP SHOP DRAWINGS REVISION #12
9		
10		###

TITLE:	
CSI WAP & RRP SYSTEM	
CLIENT:	DOWBUILT
LOCATION:	MIAMI, FLORIDA
SYSTEM:	RRP / WAP
STATUS:	NOT APPROVED
CHECKED BY:	CSI
SCALE:	AS SHOWN
PLOT DATE:	8.06.2024
NO.	


A20

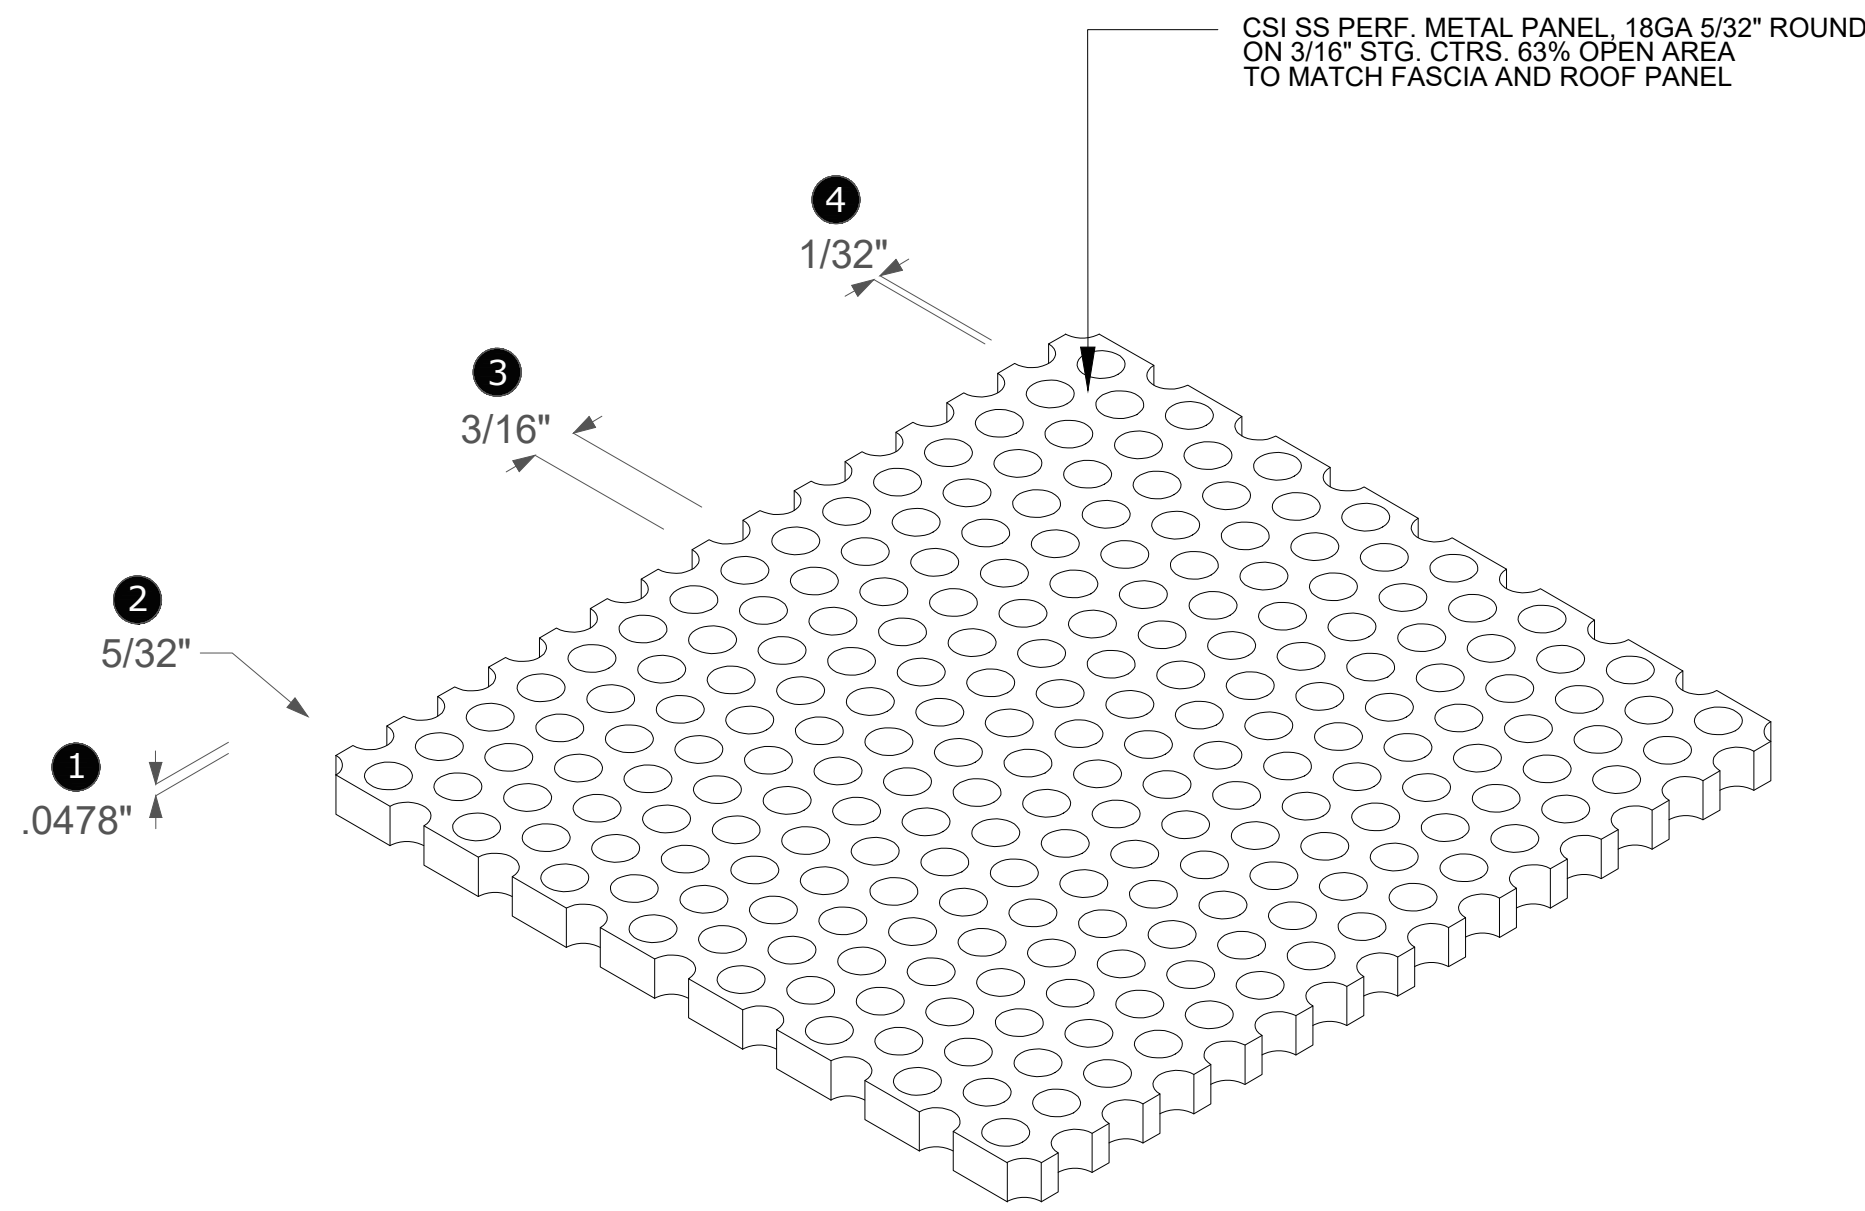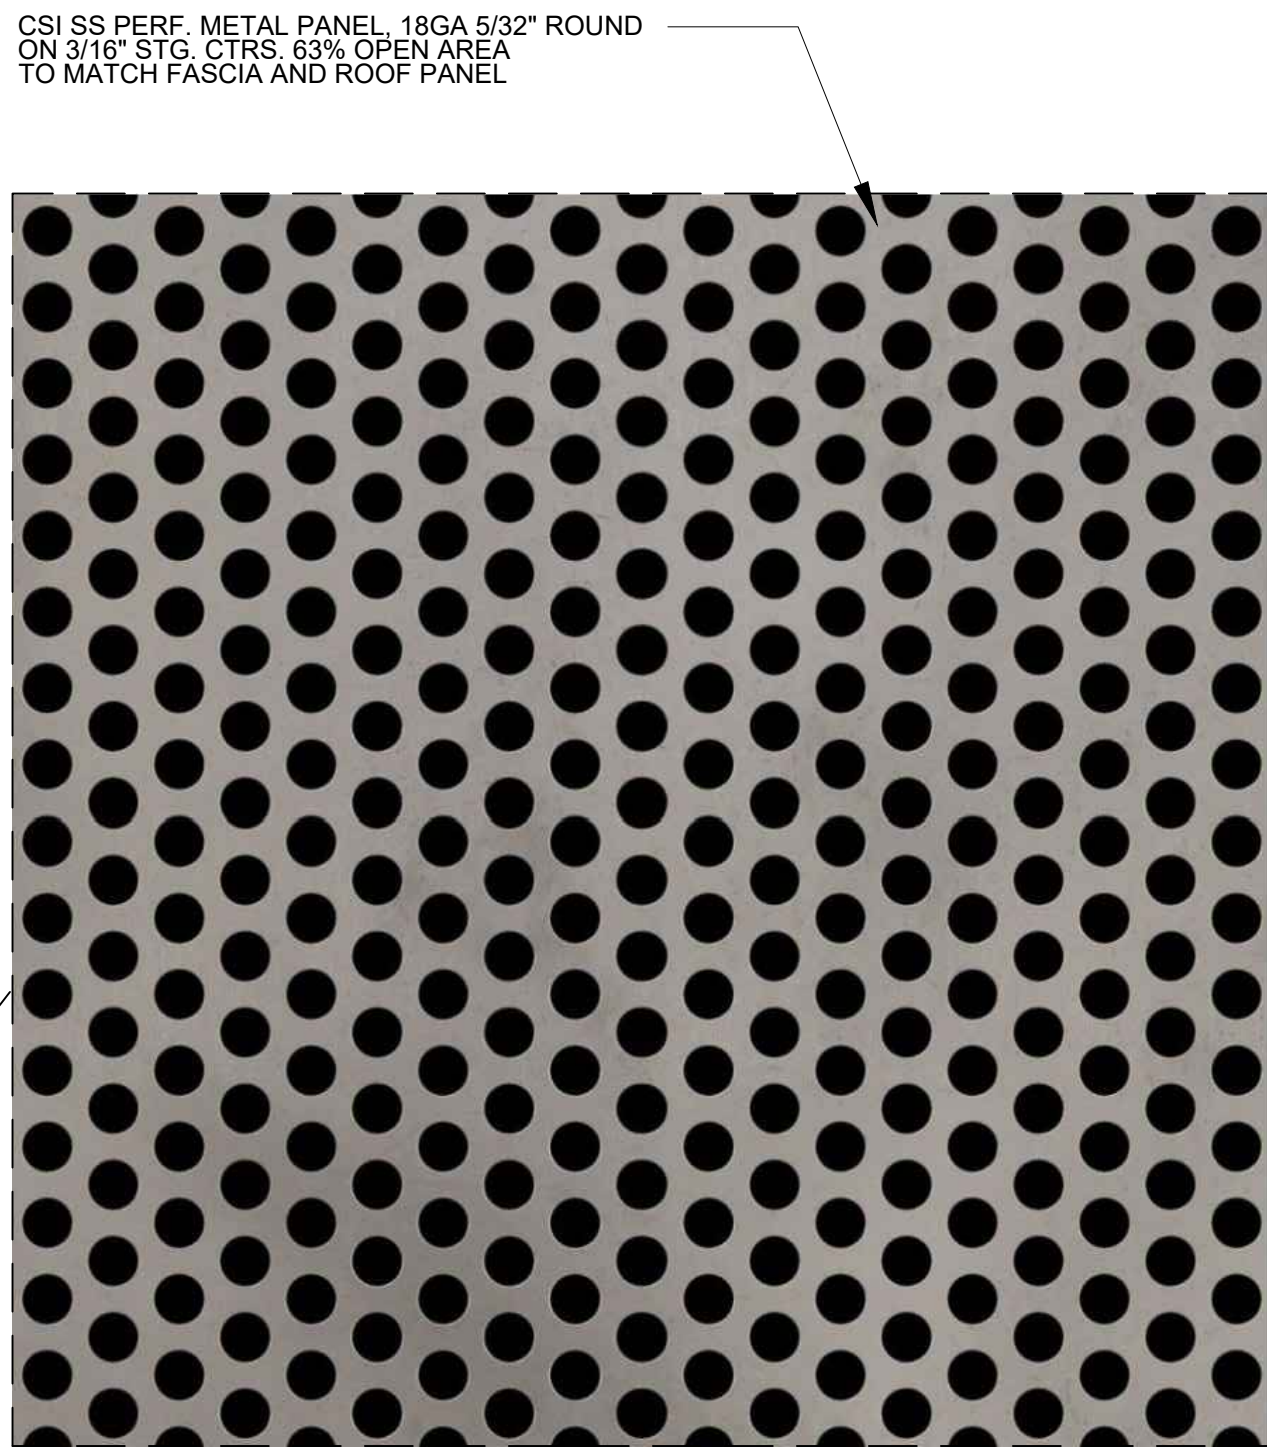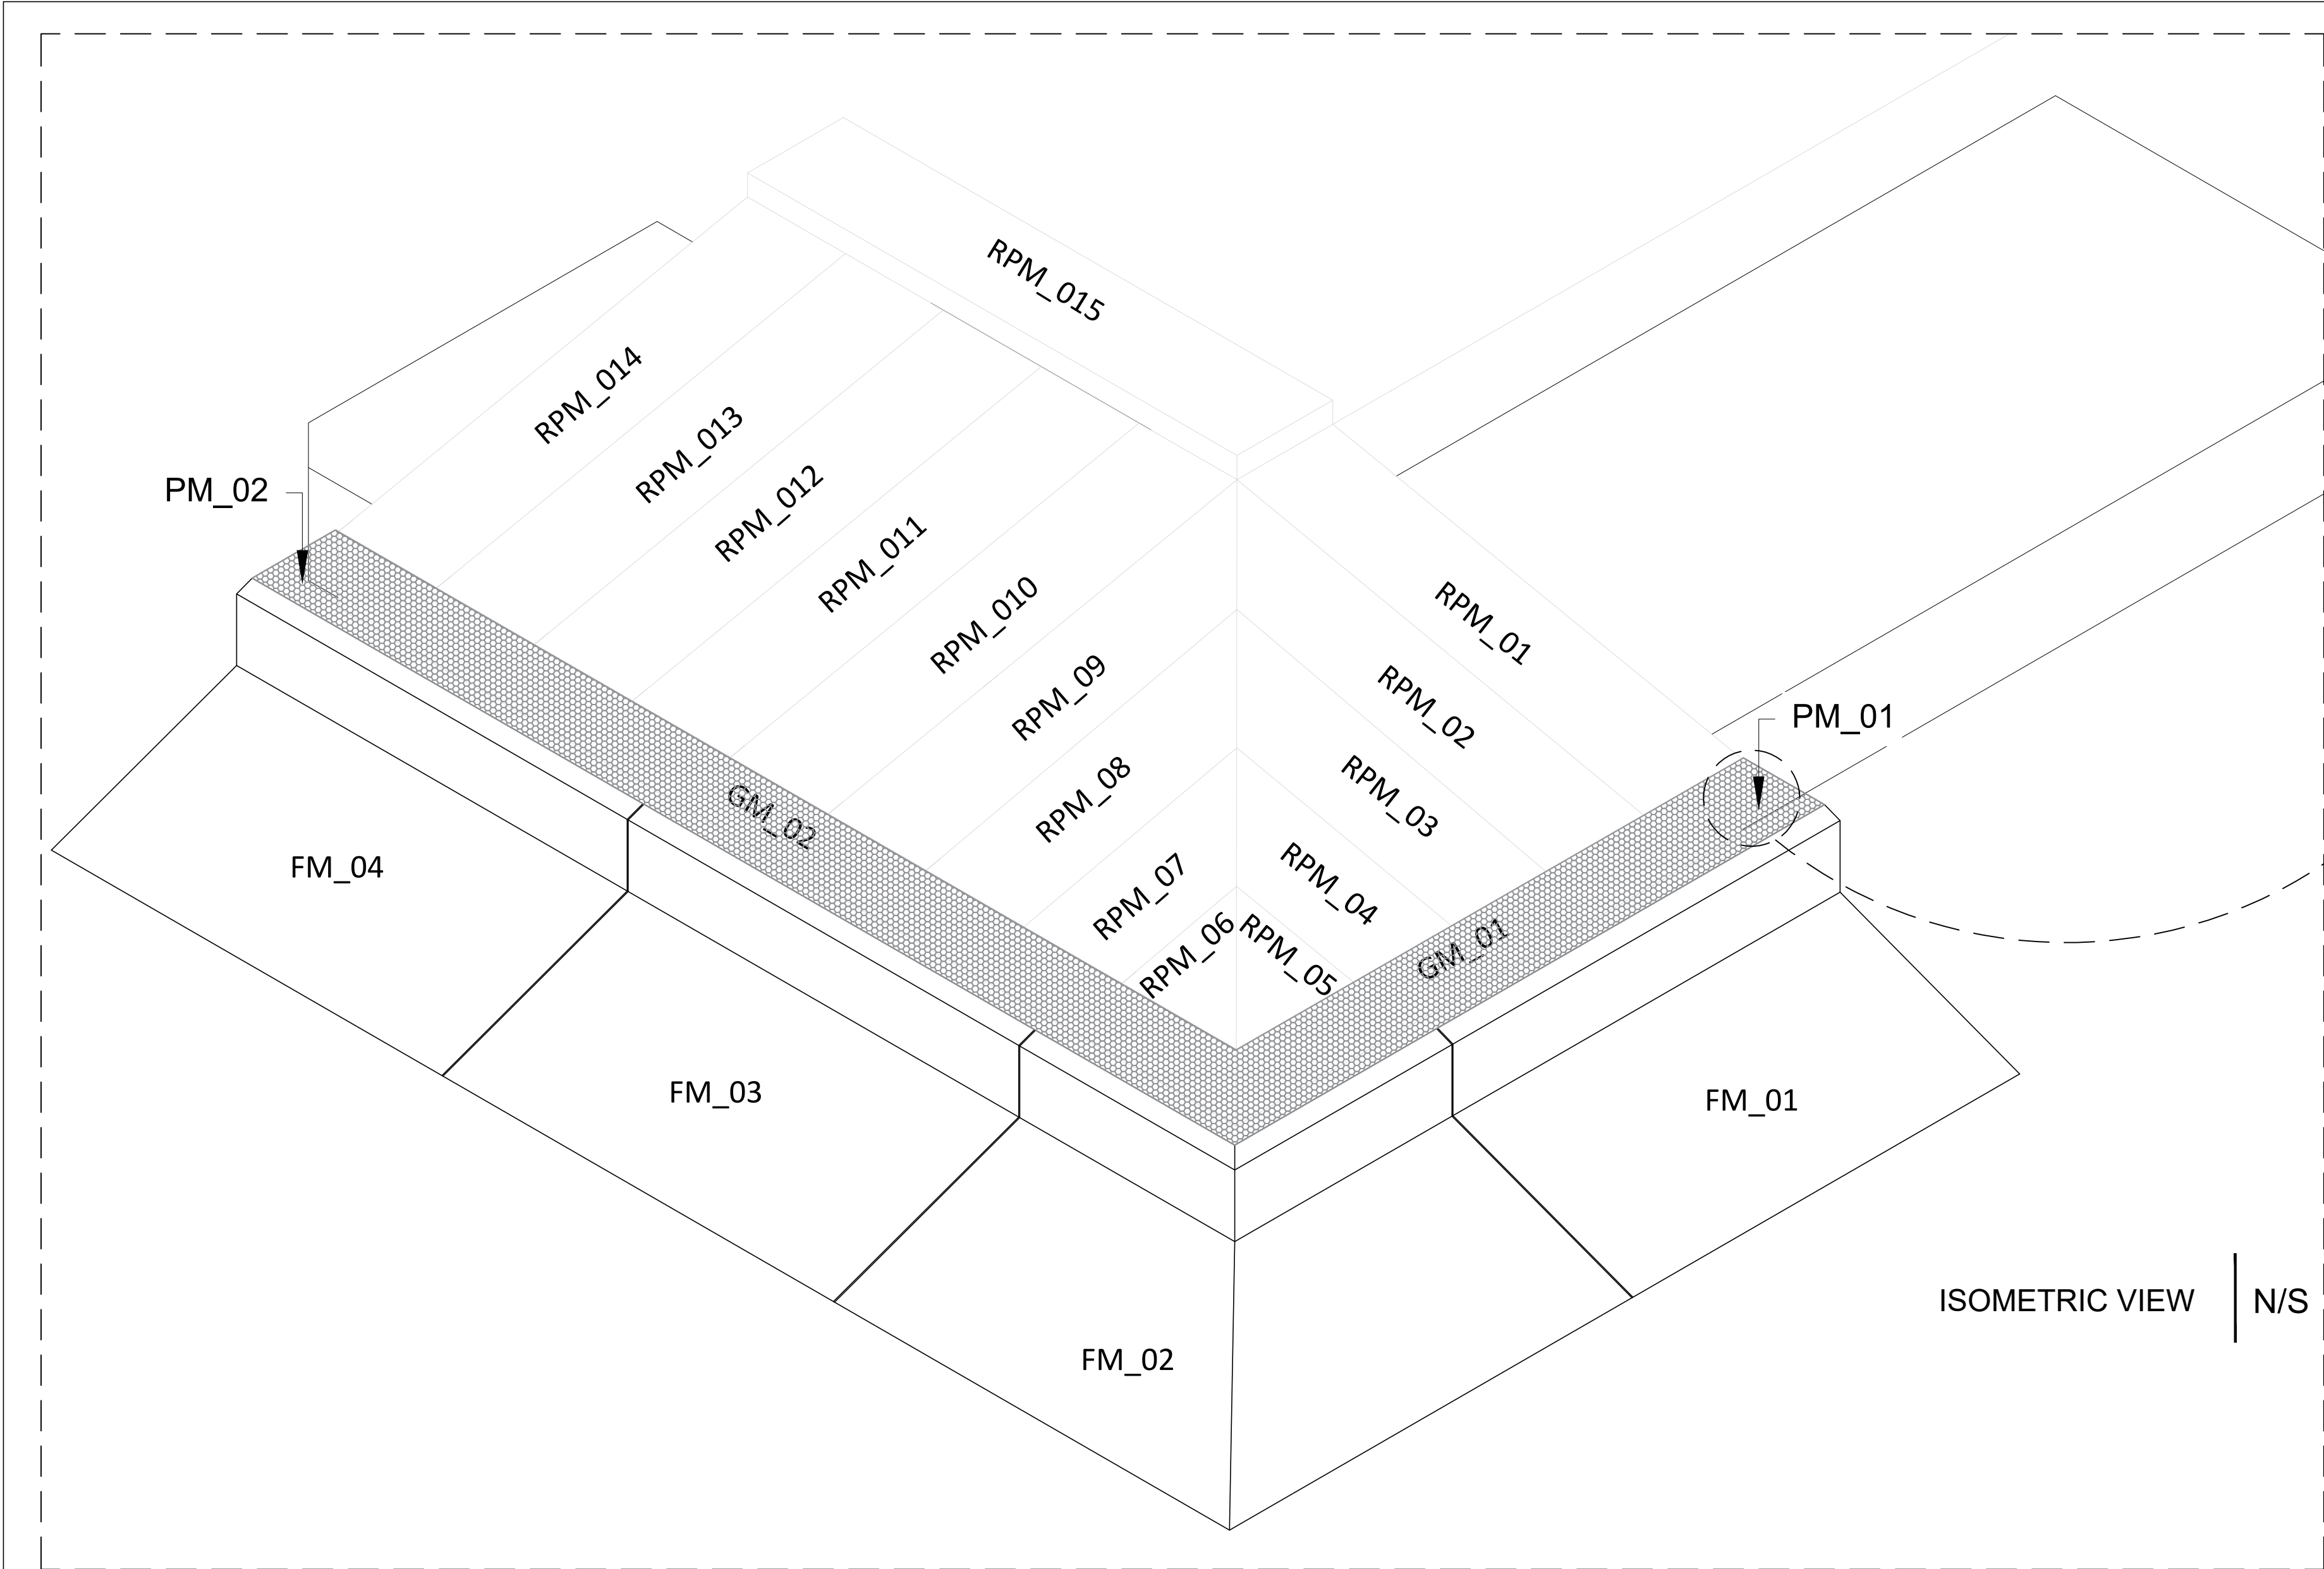


- HOLE TYPE: Round
PRIMARY MATERIAL: Carbon Steel
HOLE PATTERN: 5/32\"/>

SS PERF. METAL PANEL $\frac{1}{4}$ " ROUND ON $\frac{3}{8}$ " STG. CTRS.
40% OPEN AREA

ISOMETRIC VIEW | N/S

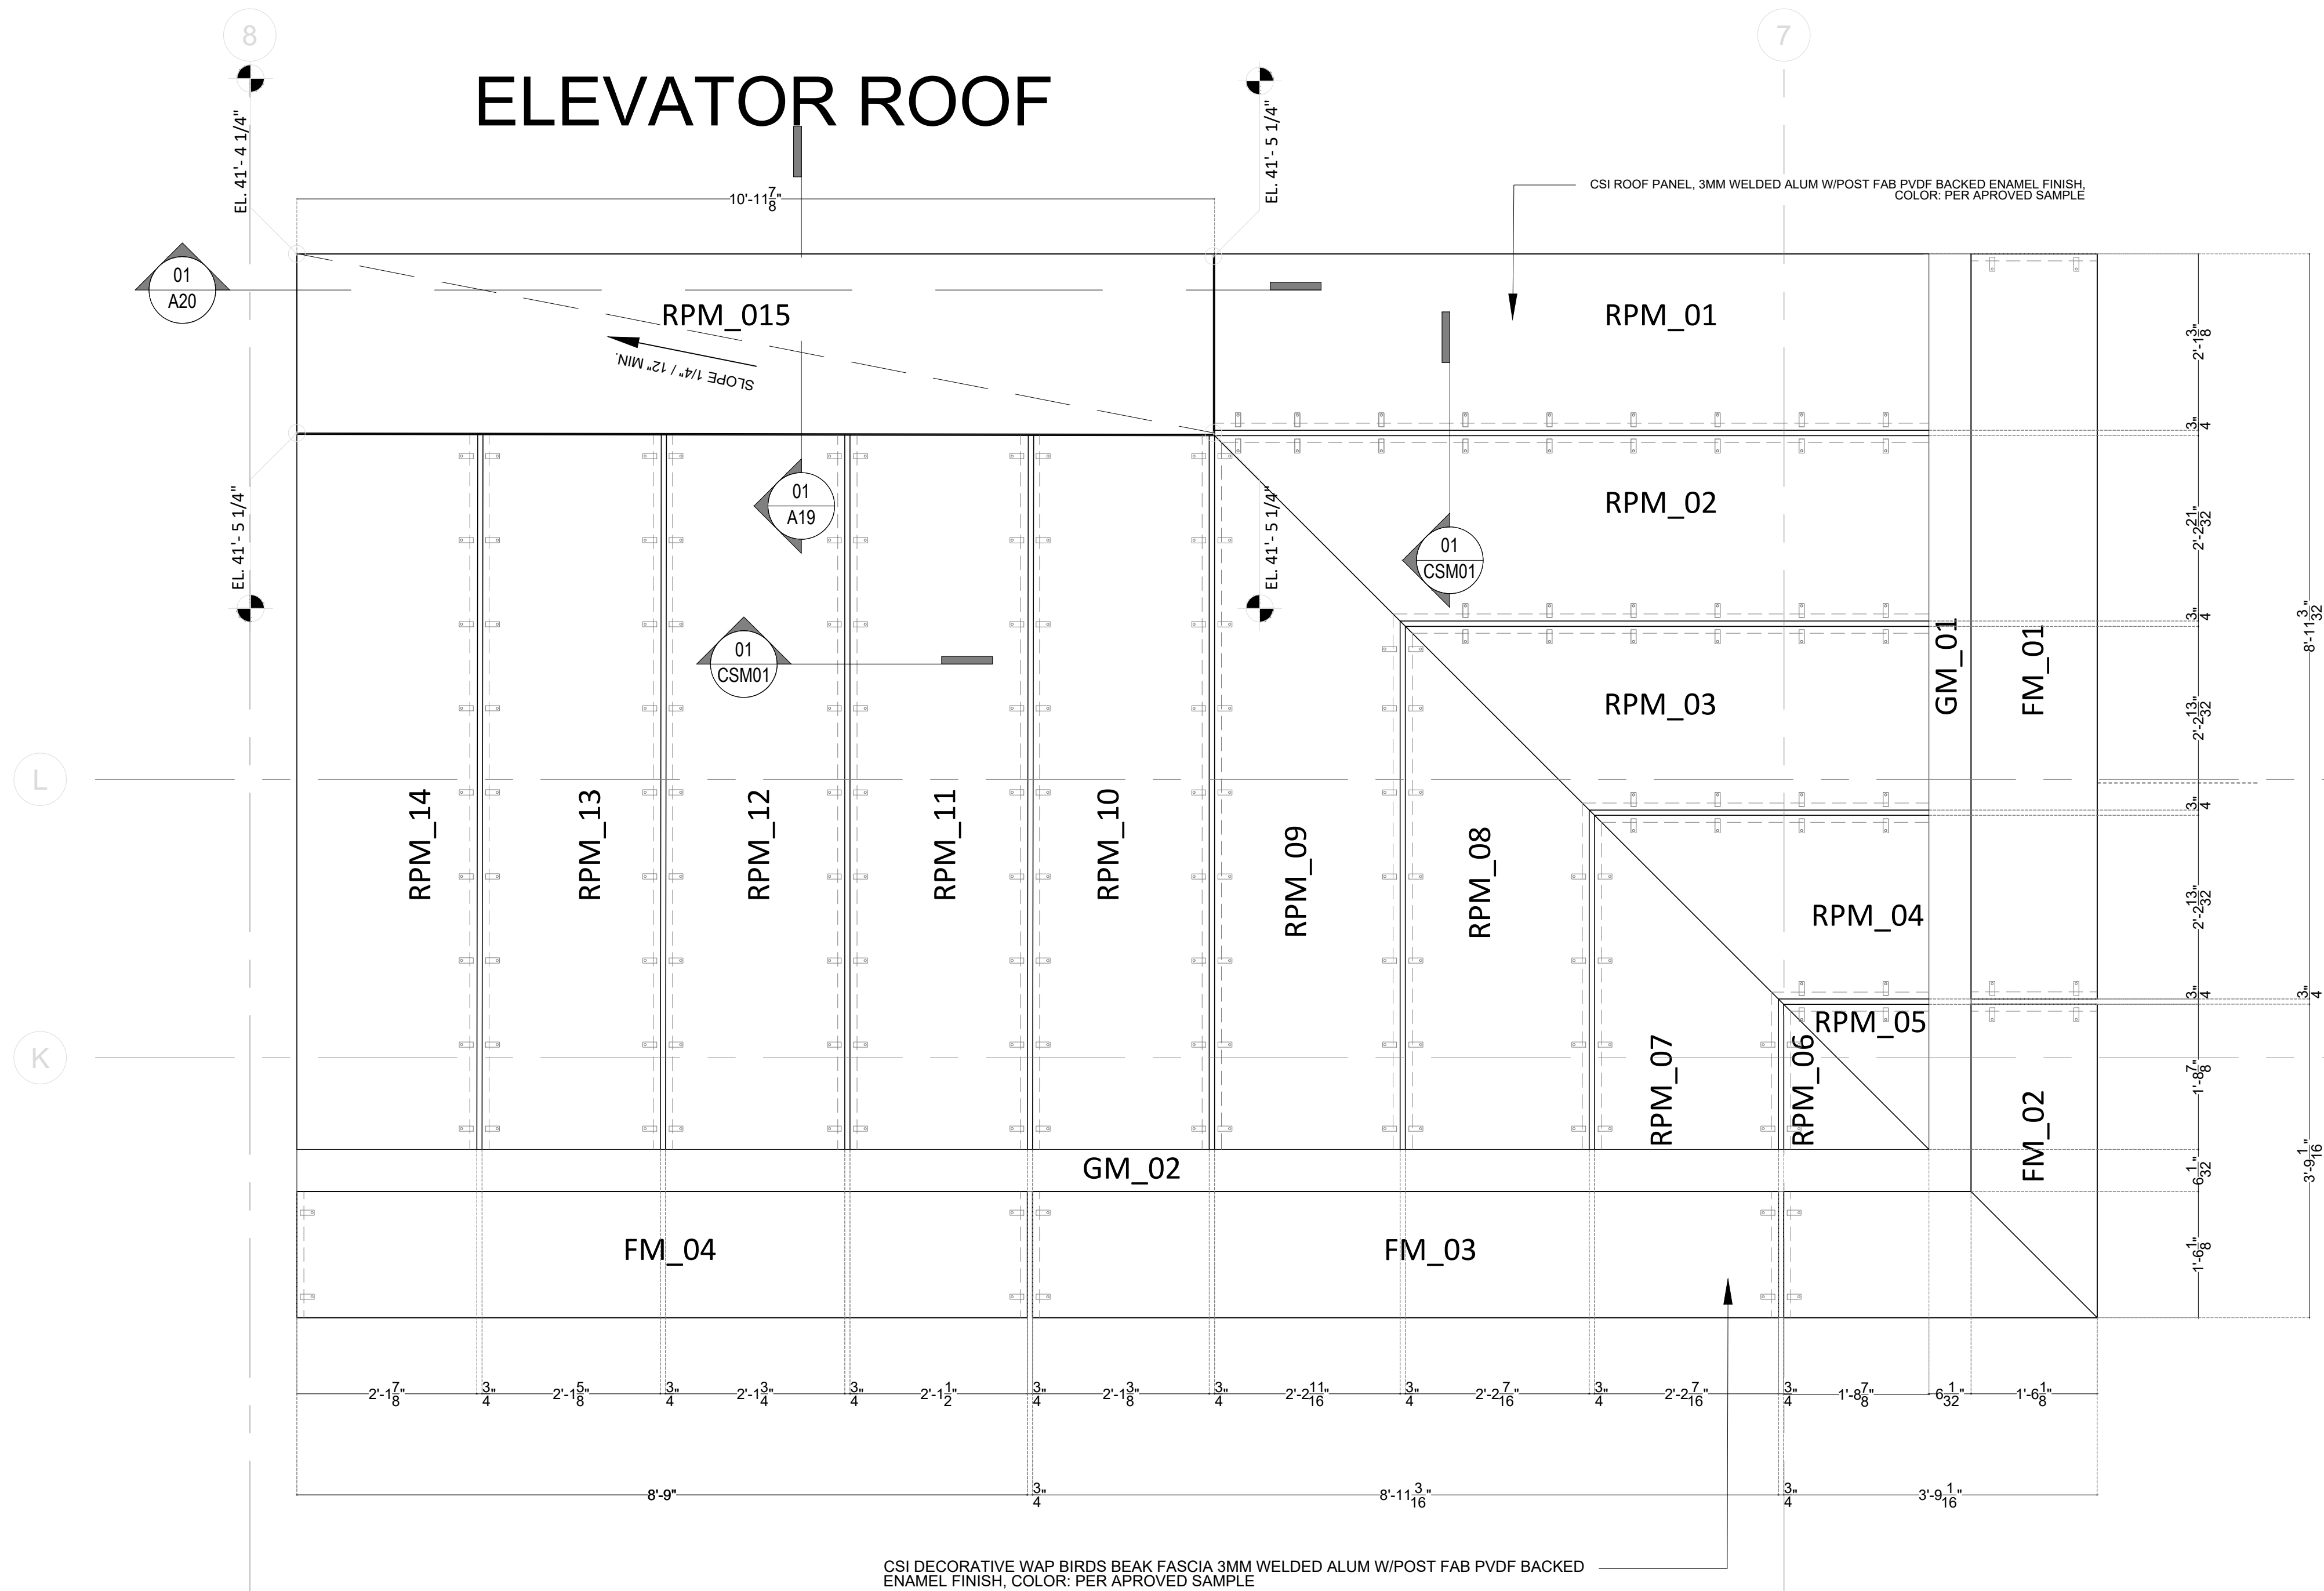

TYP. WAP PANEL JOINT & CLADDING

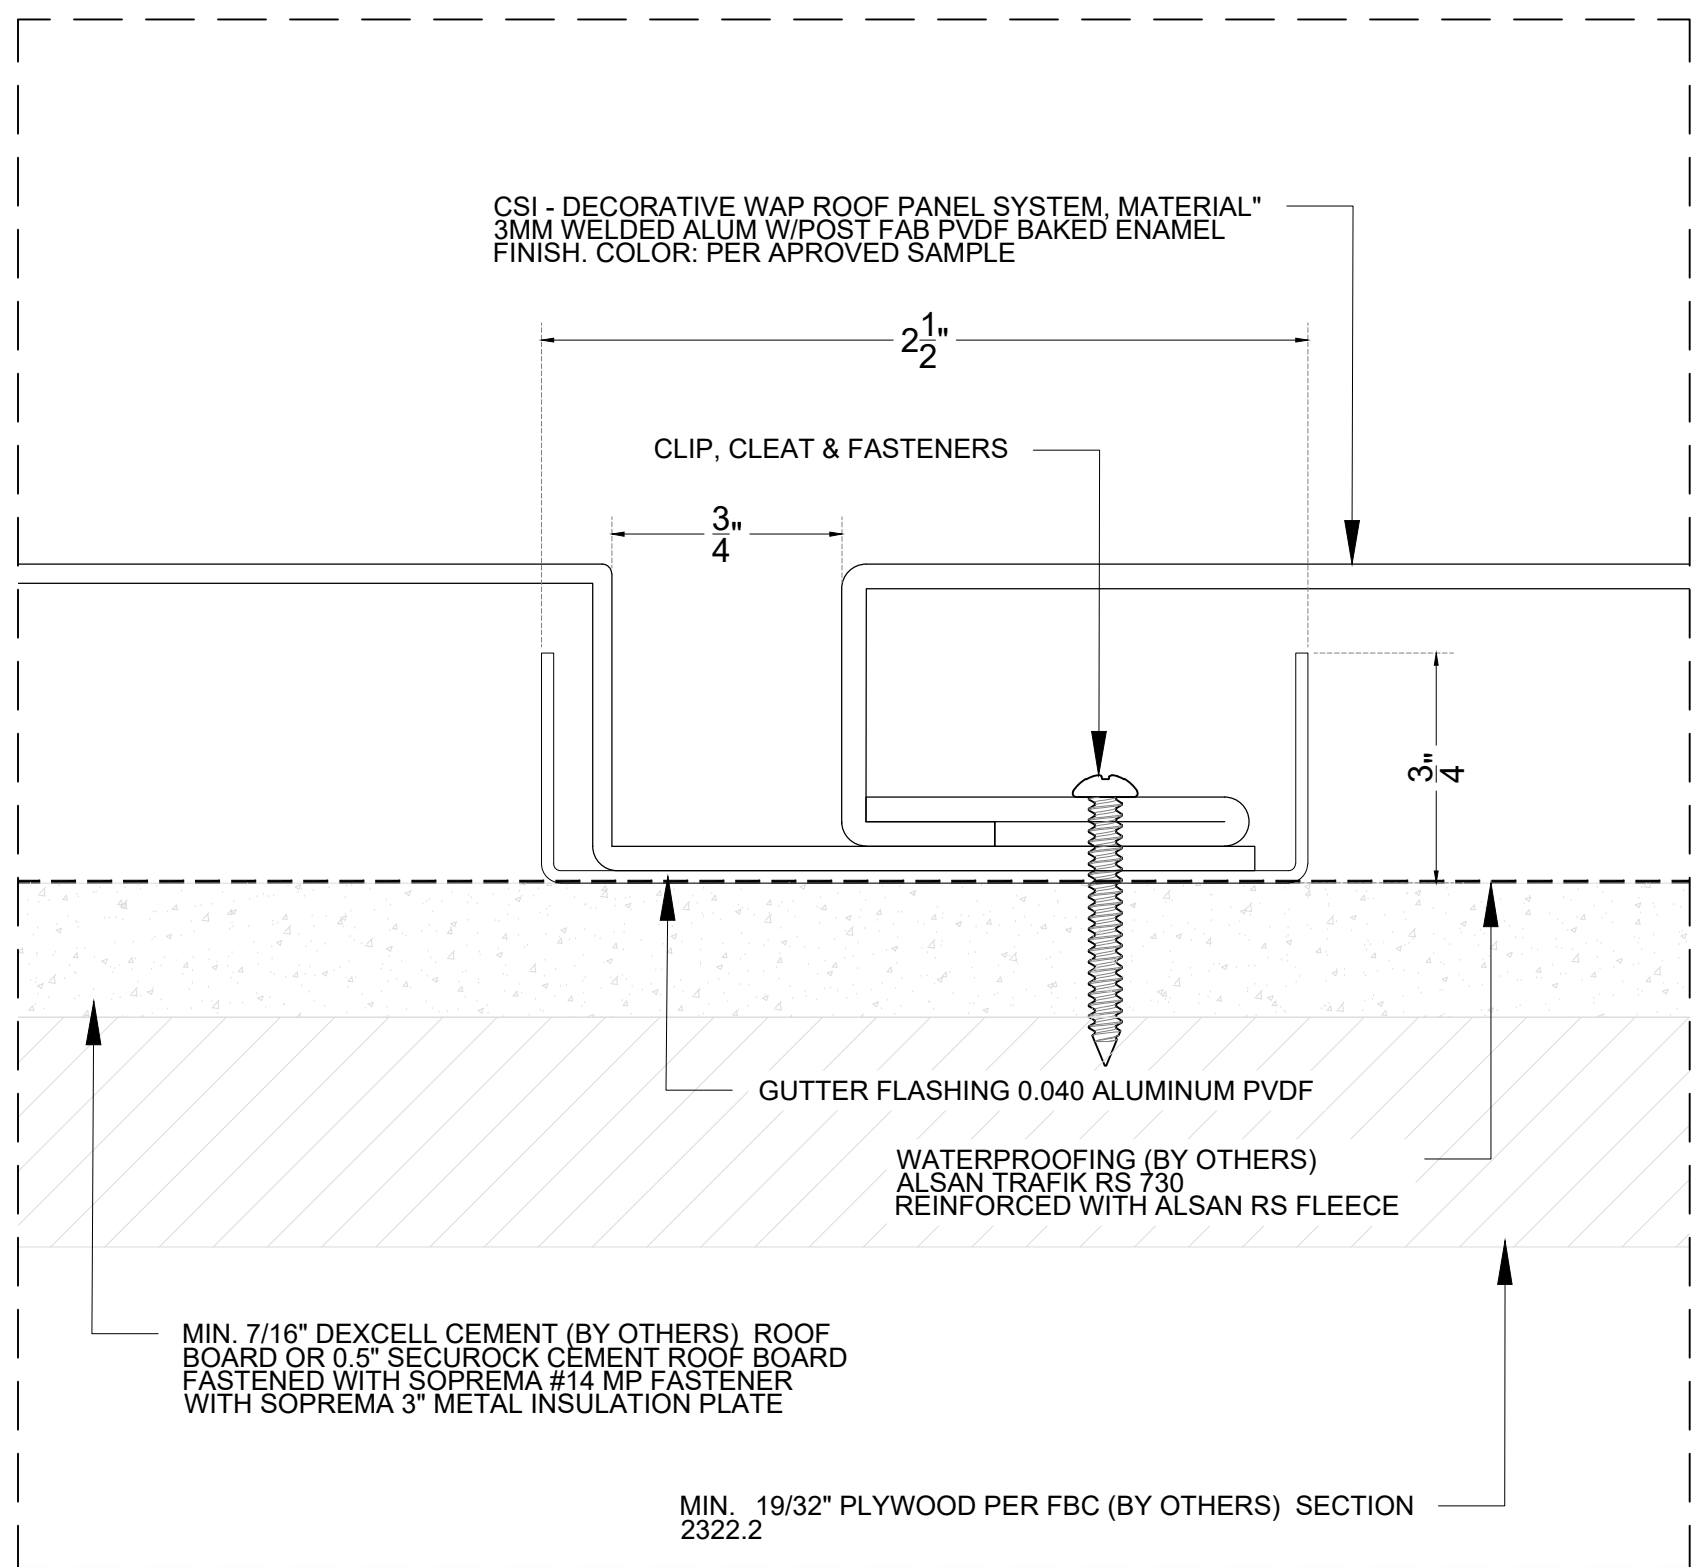

SECTION DETAIL | 01 | N / S



CSI ARCHITECTURAL METAL, INC
17101 S. CENTRAL AVE, UNIT F
CARSON, CA 90746
www.csimetalinc.com

KEY PLAN:

- A00 COVER SHEET
A01 ROOF PLAN
A02 ROOF PLAN - MAIN HOUSE
A03 ROOF PLAN - GARAGE / GUEST HOUSE
A04 DINING RM / ENTRY GALLERY
A04.1 CEILING PLAN DINING RM
A04.2 CEILING PLAN ENTRY GALLERY
A04.3 ROOF PLAN DINING RM
A05 TYPICAL GUTTER DETAIL AT OVERHANG
A05.1 TYPICAL GUTTER DETAIL AT OVERHANG
A05.2 TYPICAL GUTTER DETAIL AT OVERHANG
A06 BUILDING SECTIONS - DINING ROOM
A07.1 BUILDING SECTIONS - DINING ROOM
A07.2 FINING DETAIL
A08 BUILDING SECTIONS - ENTRY GALLERY
A09 BUILDING SECTIONS - GUEST HOUSE
A10 BUILDING SECTIONS - GARAGE
A11 BUILDING SECTIONS - ELEVATOR
A12 SKYLIGHT DETAILS
A13 ROOF PLAN DETAILS
A14 PLUNGE POOL SECTIONS
A15 EDGE OF ROOF OPENINGS @ WALL
A16 ROOF GARDEN SECTIONS
A17 TYPICAL GUTTER DETAIL - ISOMETRIC VIEW
A18 MOCK UP
A19 MOCK UP SECTIONS
A20 MOCK UP SECTIONS

PROJECT:

5800 NBR


#	DATE	DESCRIPTION
1	08.07.2022	SUBMITTAL SHOP DRAWINGS REVISION #01
2	08.20.2022	SUBMITTAL SHOP DRAWINGS REVISION #02
3	12.21.2022	SUBMITTAL SHOP DRAWINGS REVISION #03
4	05.19.2023	SUBMITTAL SHOP DRAWINGS REVISION #04
5	07.04.2023	SUBMITTAL SHOP DRAWINGS REVISION #05
6	01.23.2024	SUBMITTAL SHOP DRAWINGS REVISION #06
7	07.09.2024	MOCKUP SHOP DRAWINGS REVISION #11
8	08.06.2024	MOCKUP SHOP DRAWINGS REVISION #12
9		
10		

TITLE:

MOCK-UP CUT SHEETS

CLIENT:	DOWBUILT
LOCATION:	MIAMI, FLORIDA
SYSTEM:	RRP / WAP
STATUS:	NOT APPROVED
CHECKED BY:	CSI
SCALE:	AS SHOWN
PLOT DATE:	8.06.2024
NO.	

CSM01_A

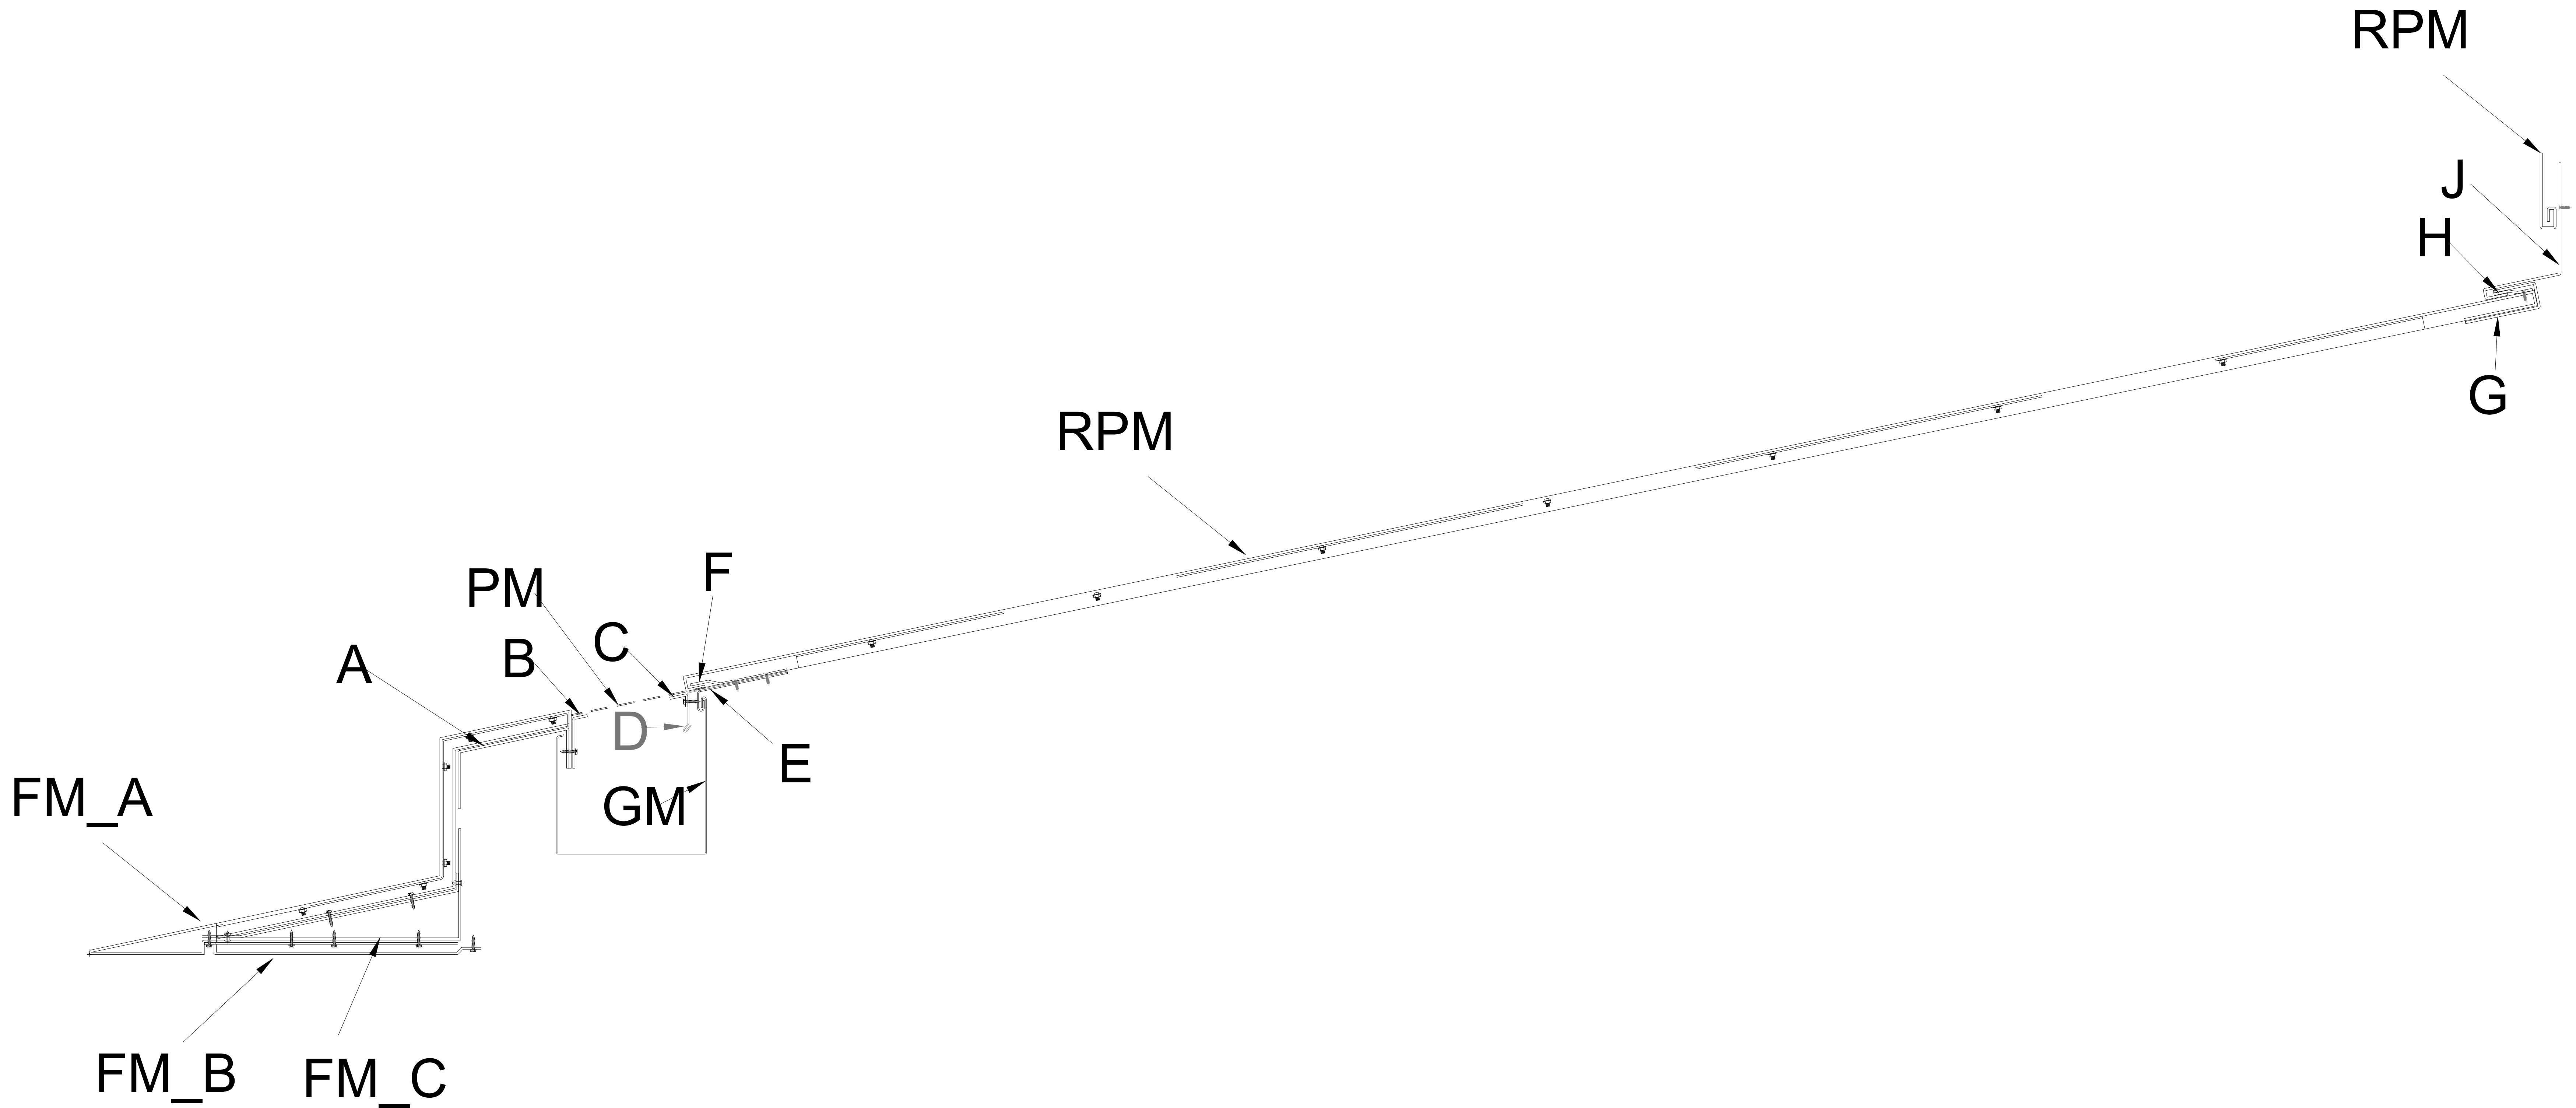

CSI ARCHITECTURAL METAL, INC
17101 S. CENTRAL AVE, UNIT
1
CARSON, CA 90746
www.csimetalinc.com

KEY PLAN:
00 COVER SHEET
A01 ROOF PLAN
A02 ROOF PLAN - MAIN HOUSE
A03 ROOF PLAN - GARAGE / GUEST HOUSE
A04 DINING RM / ENTRY GALLERY
A04.1 CEILING PLAN DINING RM
A04.2 CEILING PLAN ENTRY GALLERY
A04.3 ROOF PLAN DINING RM
A05 TYPICAL GUTTER DETAIL AT OVERHANG
A05.1 TYPICAL GUTTER DETAIL AT OVERHANG
A05.2 TYPICAL GUTTER DETAIL AT OVERHANG
A06 BUILDING SECTIONS - DINING ROOM
A07 BUILDING SECTIONS - DINING ROOM
A07.2 FINING DETAIL
A08 BUILDING SECTIONS - ENTRY GALLERY
A09 BUILDING SECTIONS - GUEST HOUSE
A10 BUILDING SECTIONS - GARAGE
A11 BUILDING SECTIONS - ELEVATOR
A12 SKYLIGHT DETAILS
A13 ROOF PLAN DETAILS
A14 PLUNGE POOL SECTIONS
A15 EDGE OF ROOF OPENING @ WALL
A16 ROOF GARDEN SECTIONS
A17 TYPICAL GUTTER DETAIL ISOMETRIC VIEW
A18 MOCK UP
A19 MOCK UP SECTIONS
A20 MOCK UP SECTIONS

PROJECT:

5800 NBR

#	DATE	DESCRIPTION
1	06.07.2022	SUBMITTAL SHOP DRAWINGS REVISION #01
2	06.20.2022	SUBMITTAL SHOP DRAWINGS REVISION #02
3	12.21.2022	SUBMITTAL SHOP DRAWINGS REVISION #03
4	05.19.2023	SUBMITTAL SHOP DRAWINGS REVISION #04
5	07.04.2023	SUBMITTAL SHOP DRAWINGS REVISION #05
6	01.23.2024	SUBMITTAL SHOP DRAWINGS REVISION #06
7	07.09.2024	MOCKUP SHOP DRAWINGS REVISION #11
8	08.06.2024	MOCKUP SHOP DRAWINGS REVISION #12
9		###
10		###

TITLE:


MOCK-UP CUT SHEETS

CLIENT: DOWBUILT
LOCATION: MIAMI, FLORIDA
SYSTEM: RRP / WAP
STATUS: NOT APPROVED
CHECKED BY: CSI
SCALE: AS SHOWN
PLOT DATE: 8.06.2024



NO.

CSM01_B

FM_01A
Qty: 1

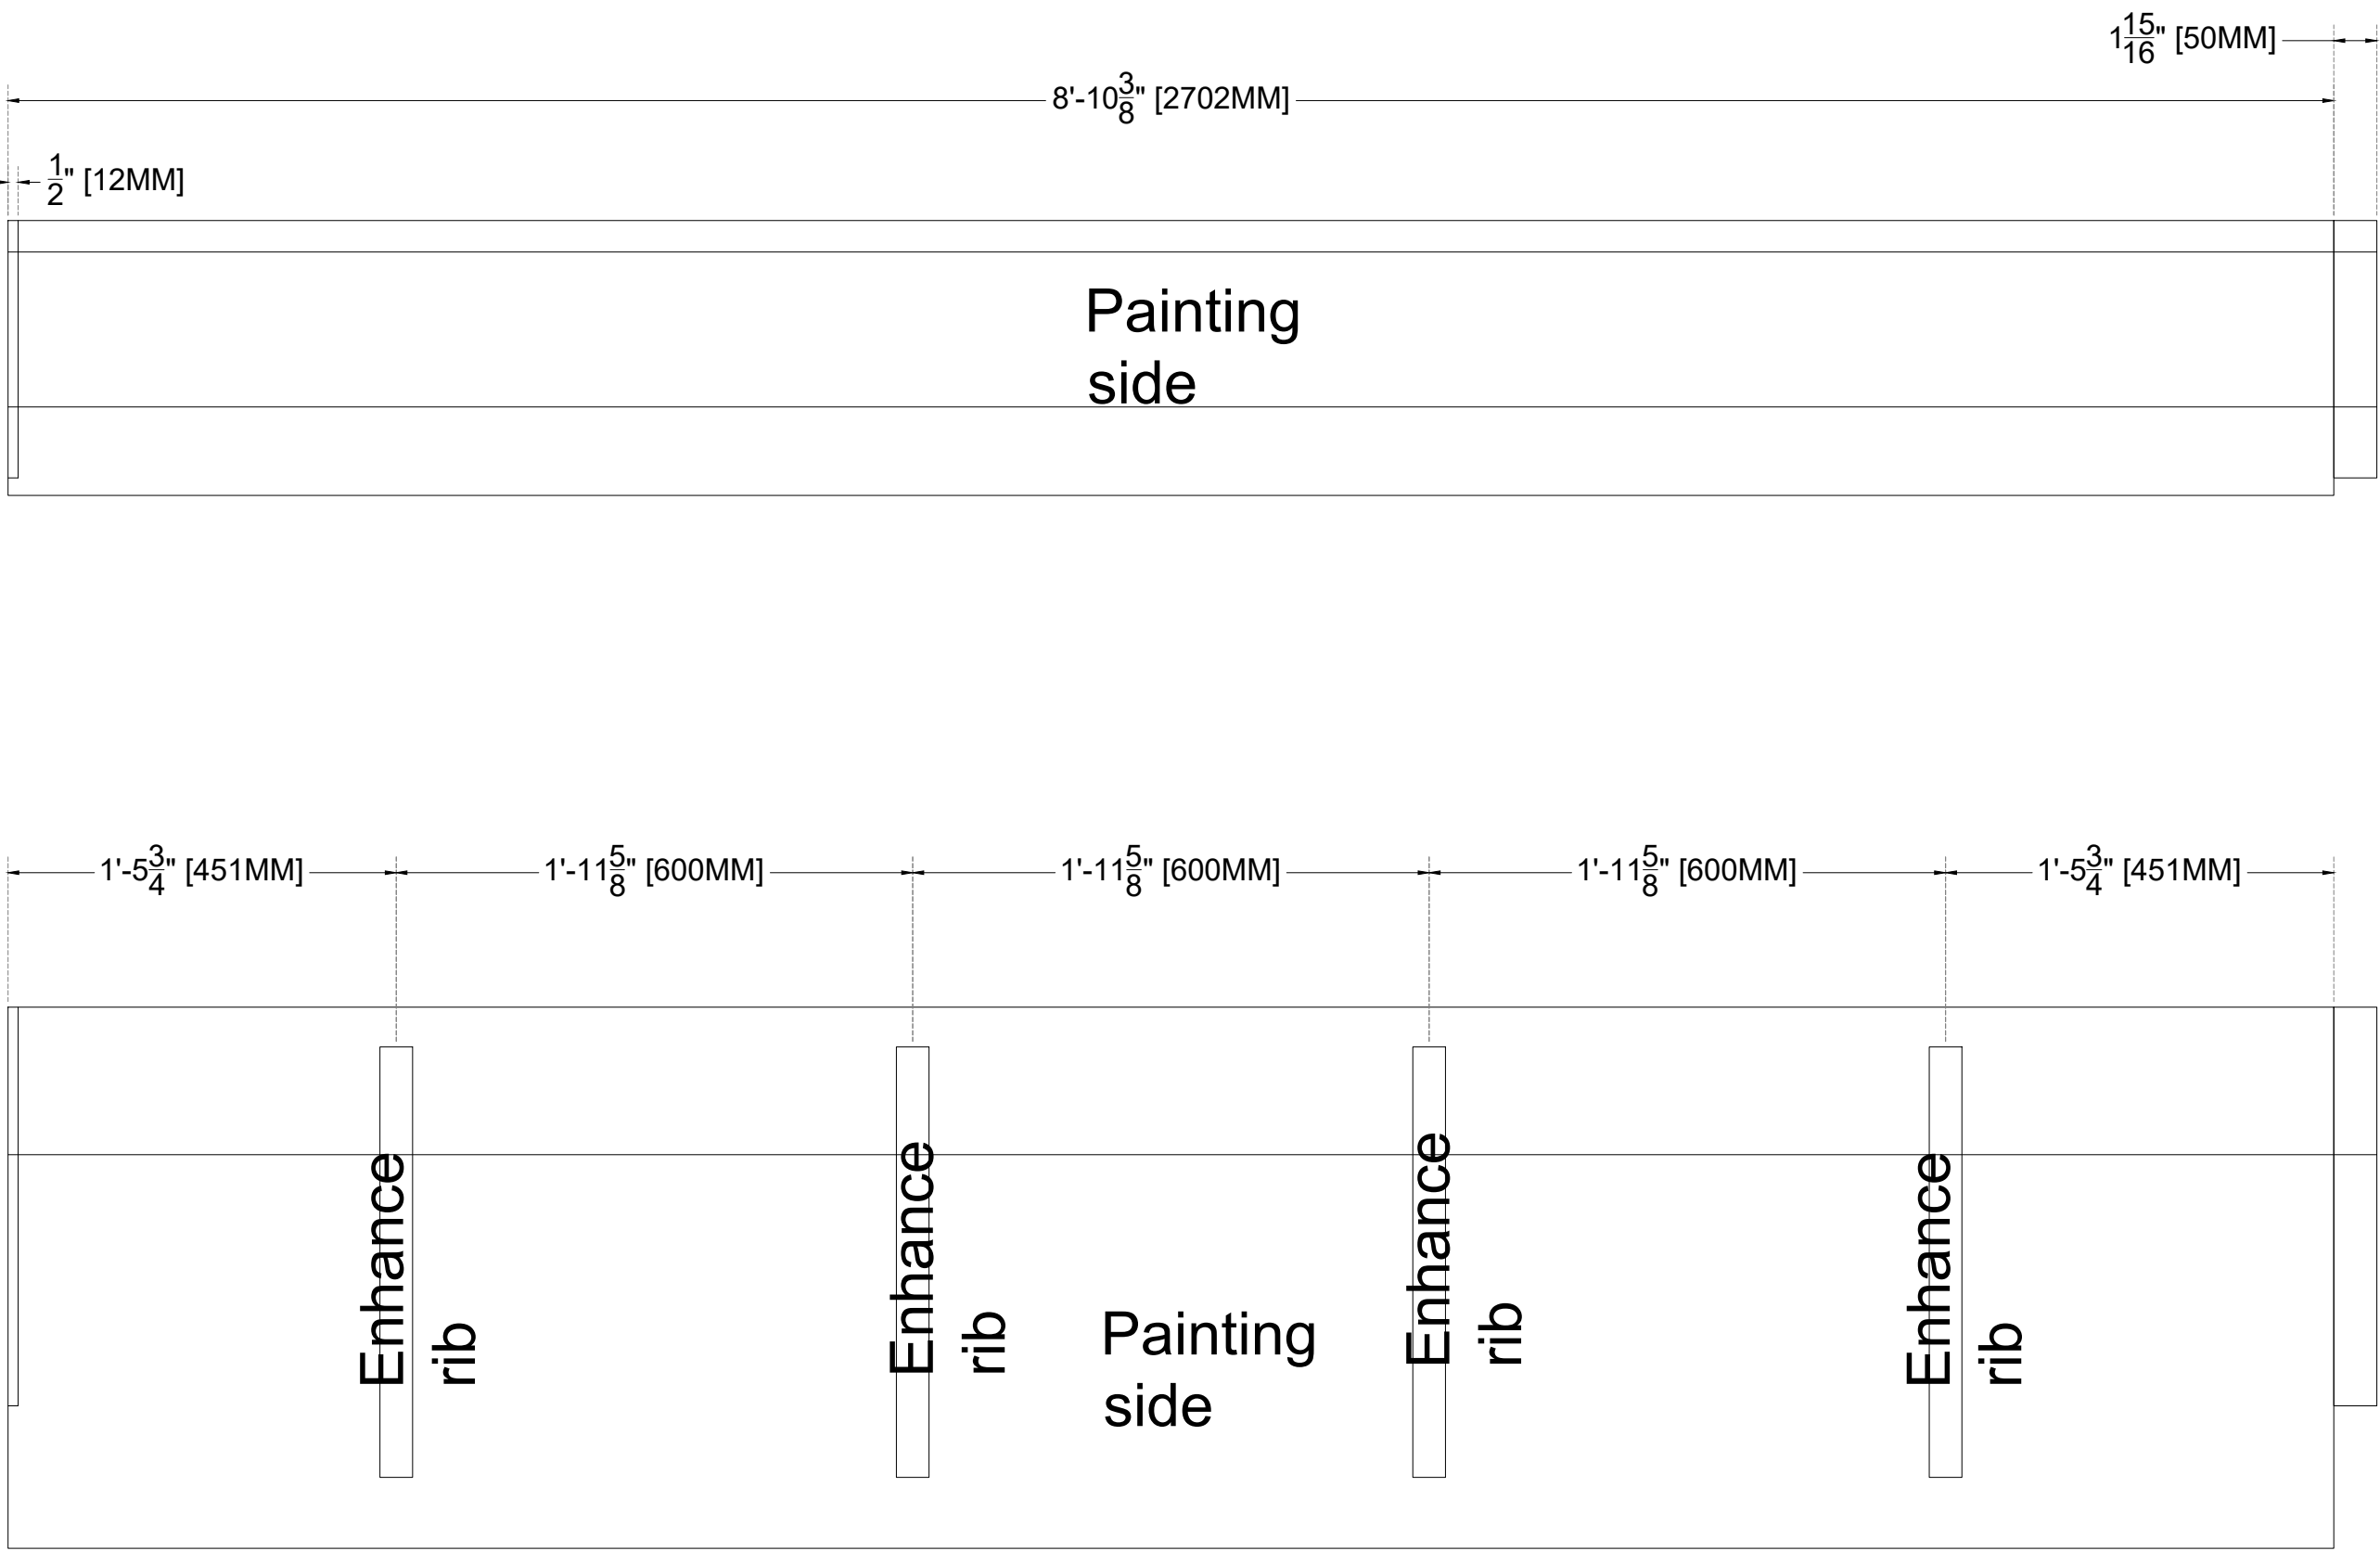


FM_03A
Qty: 1

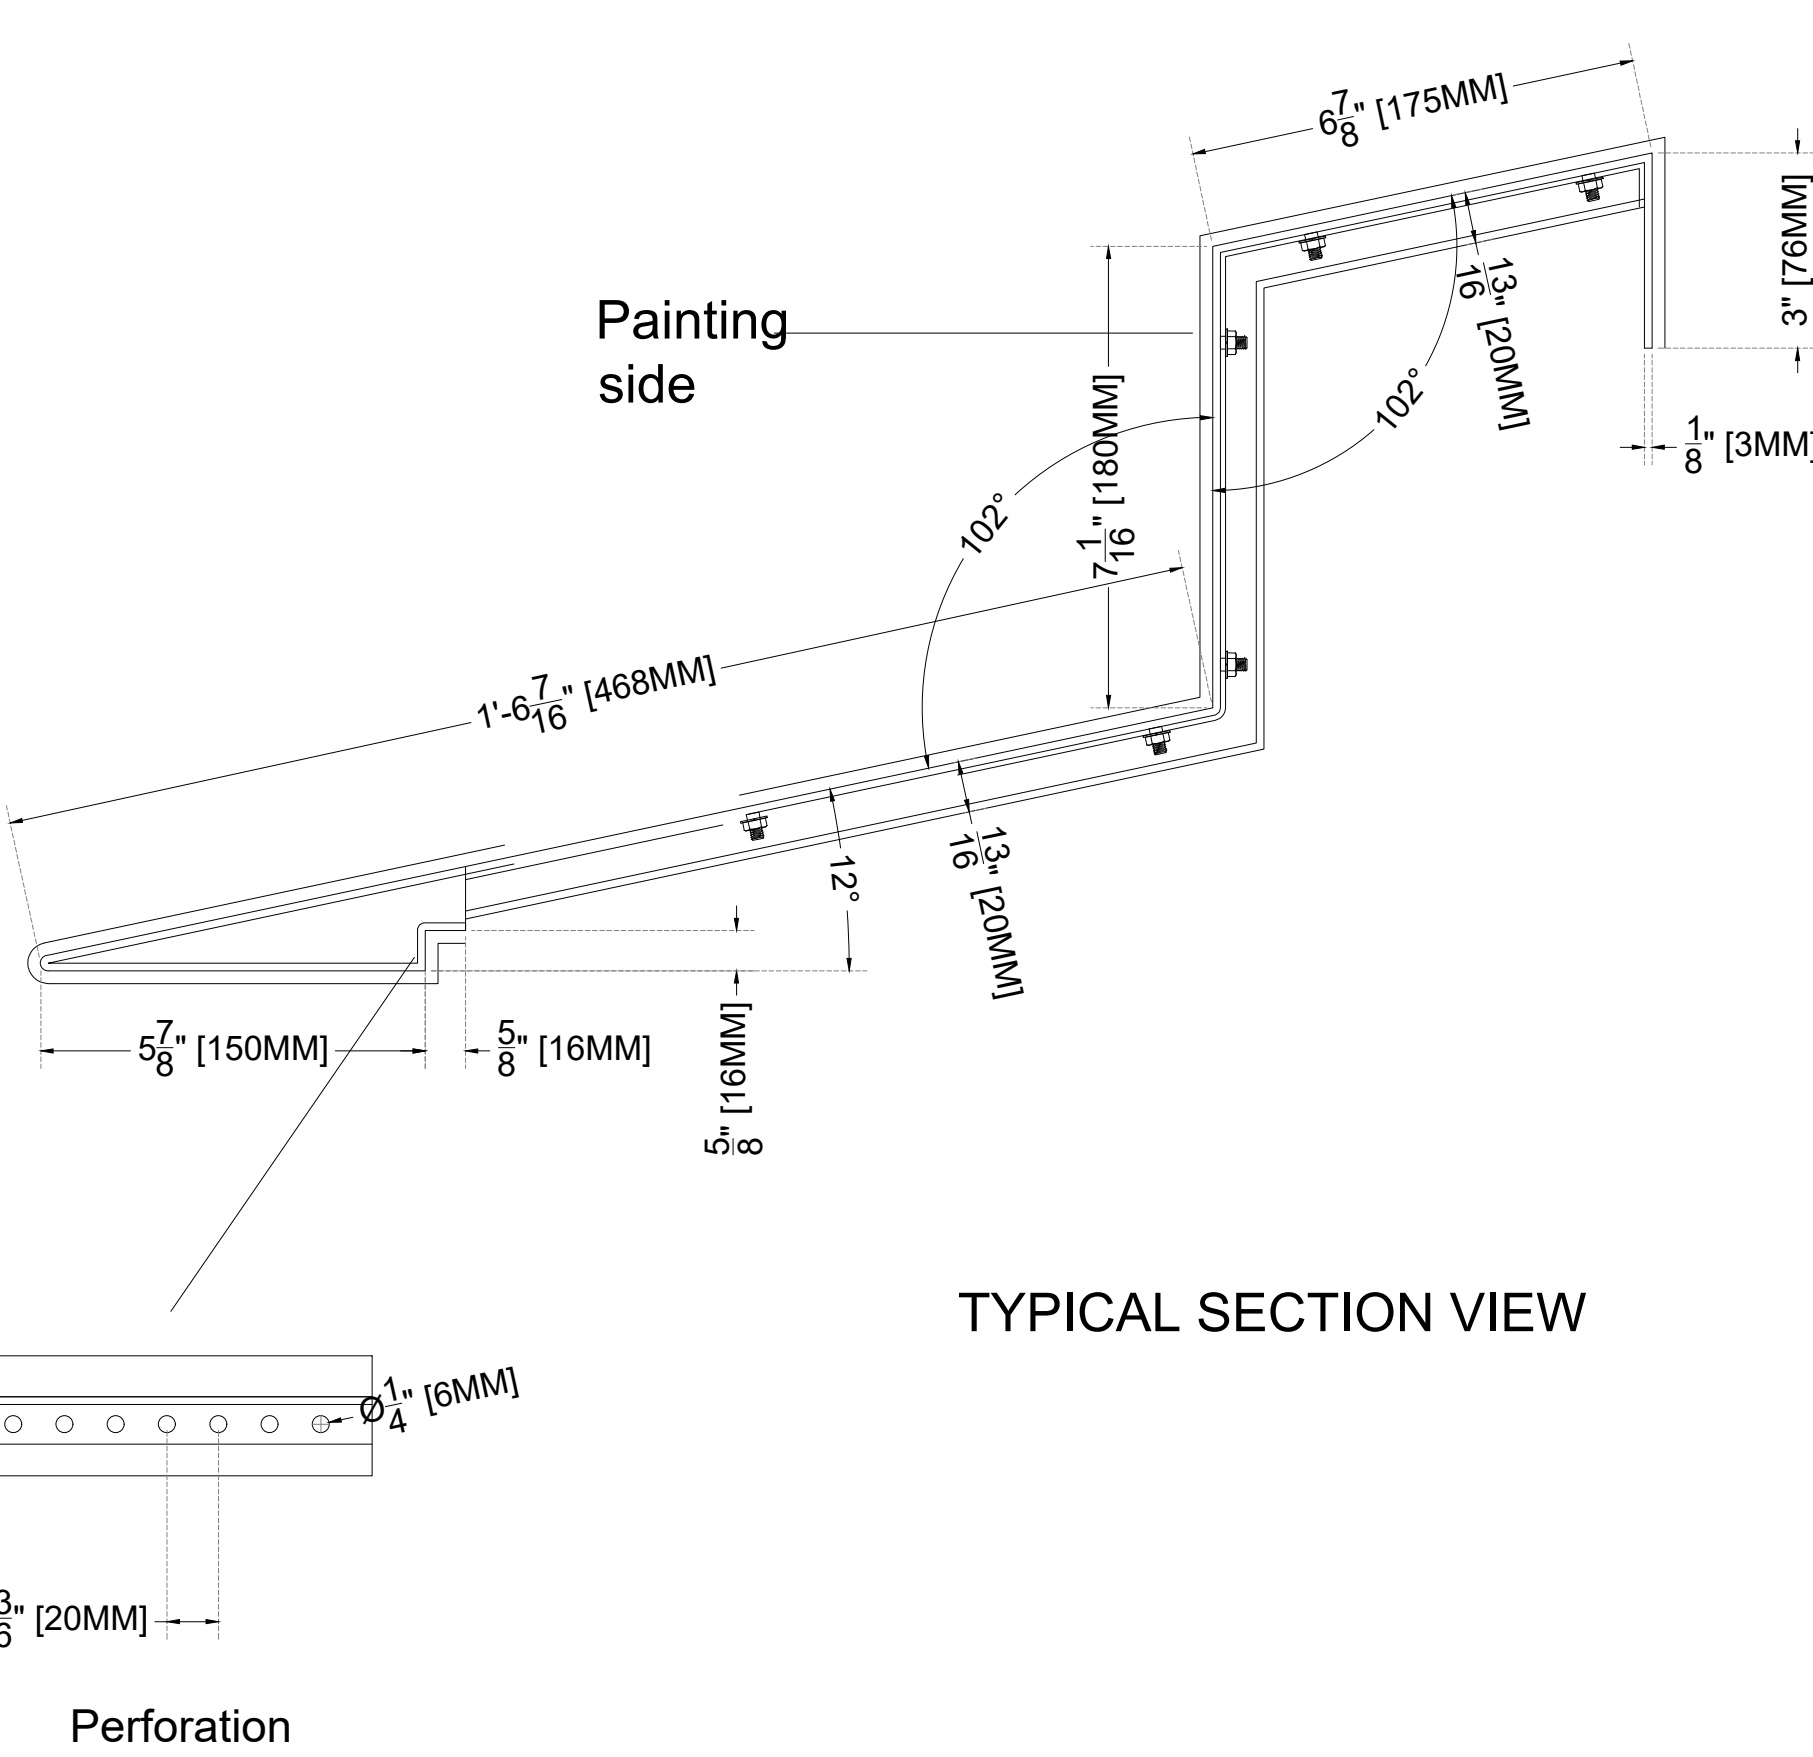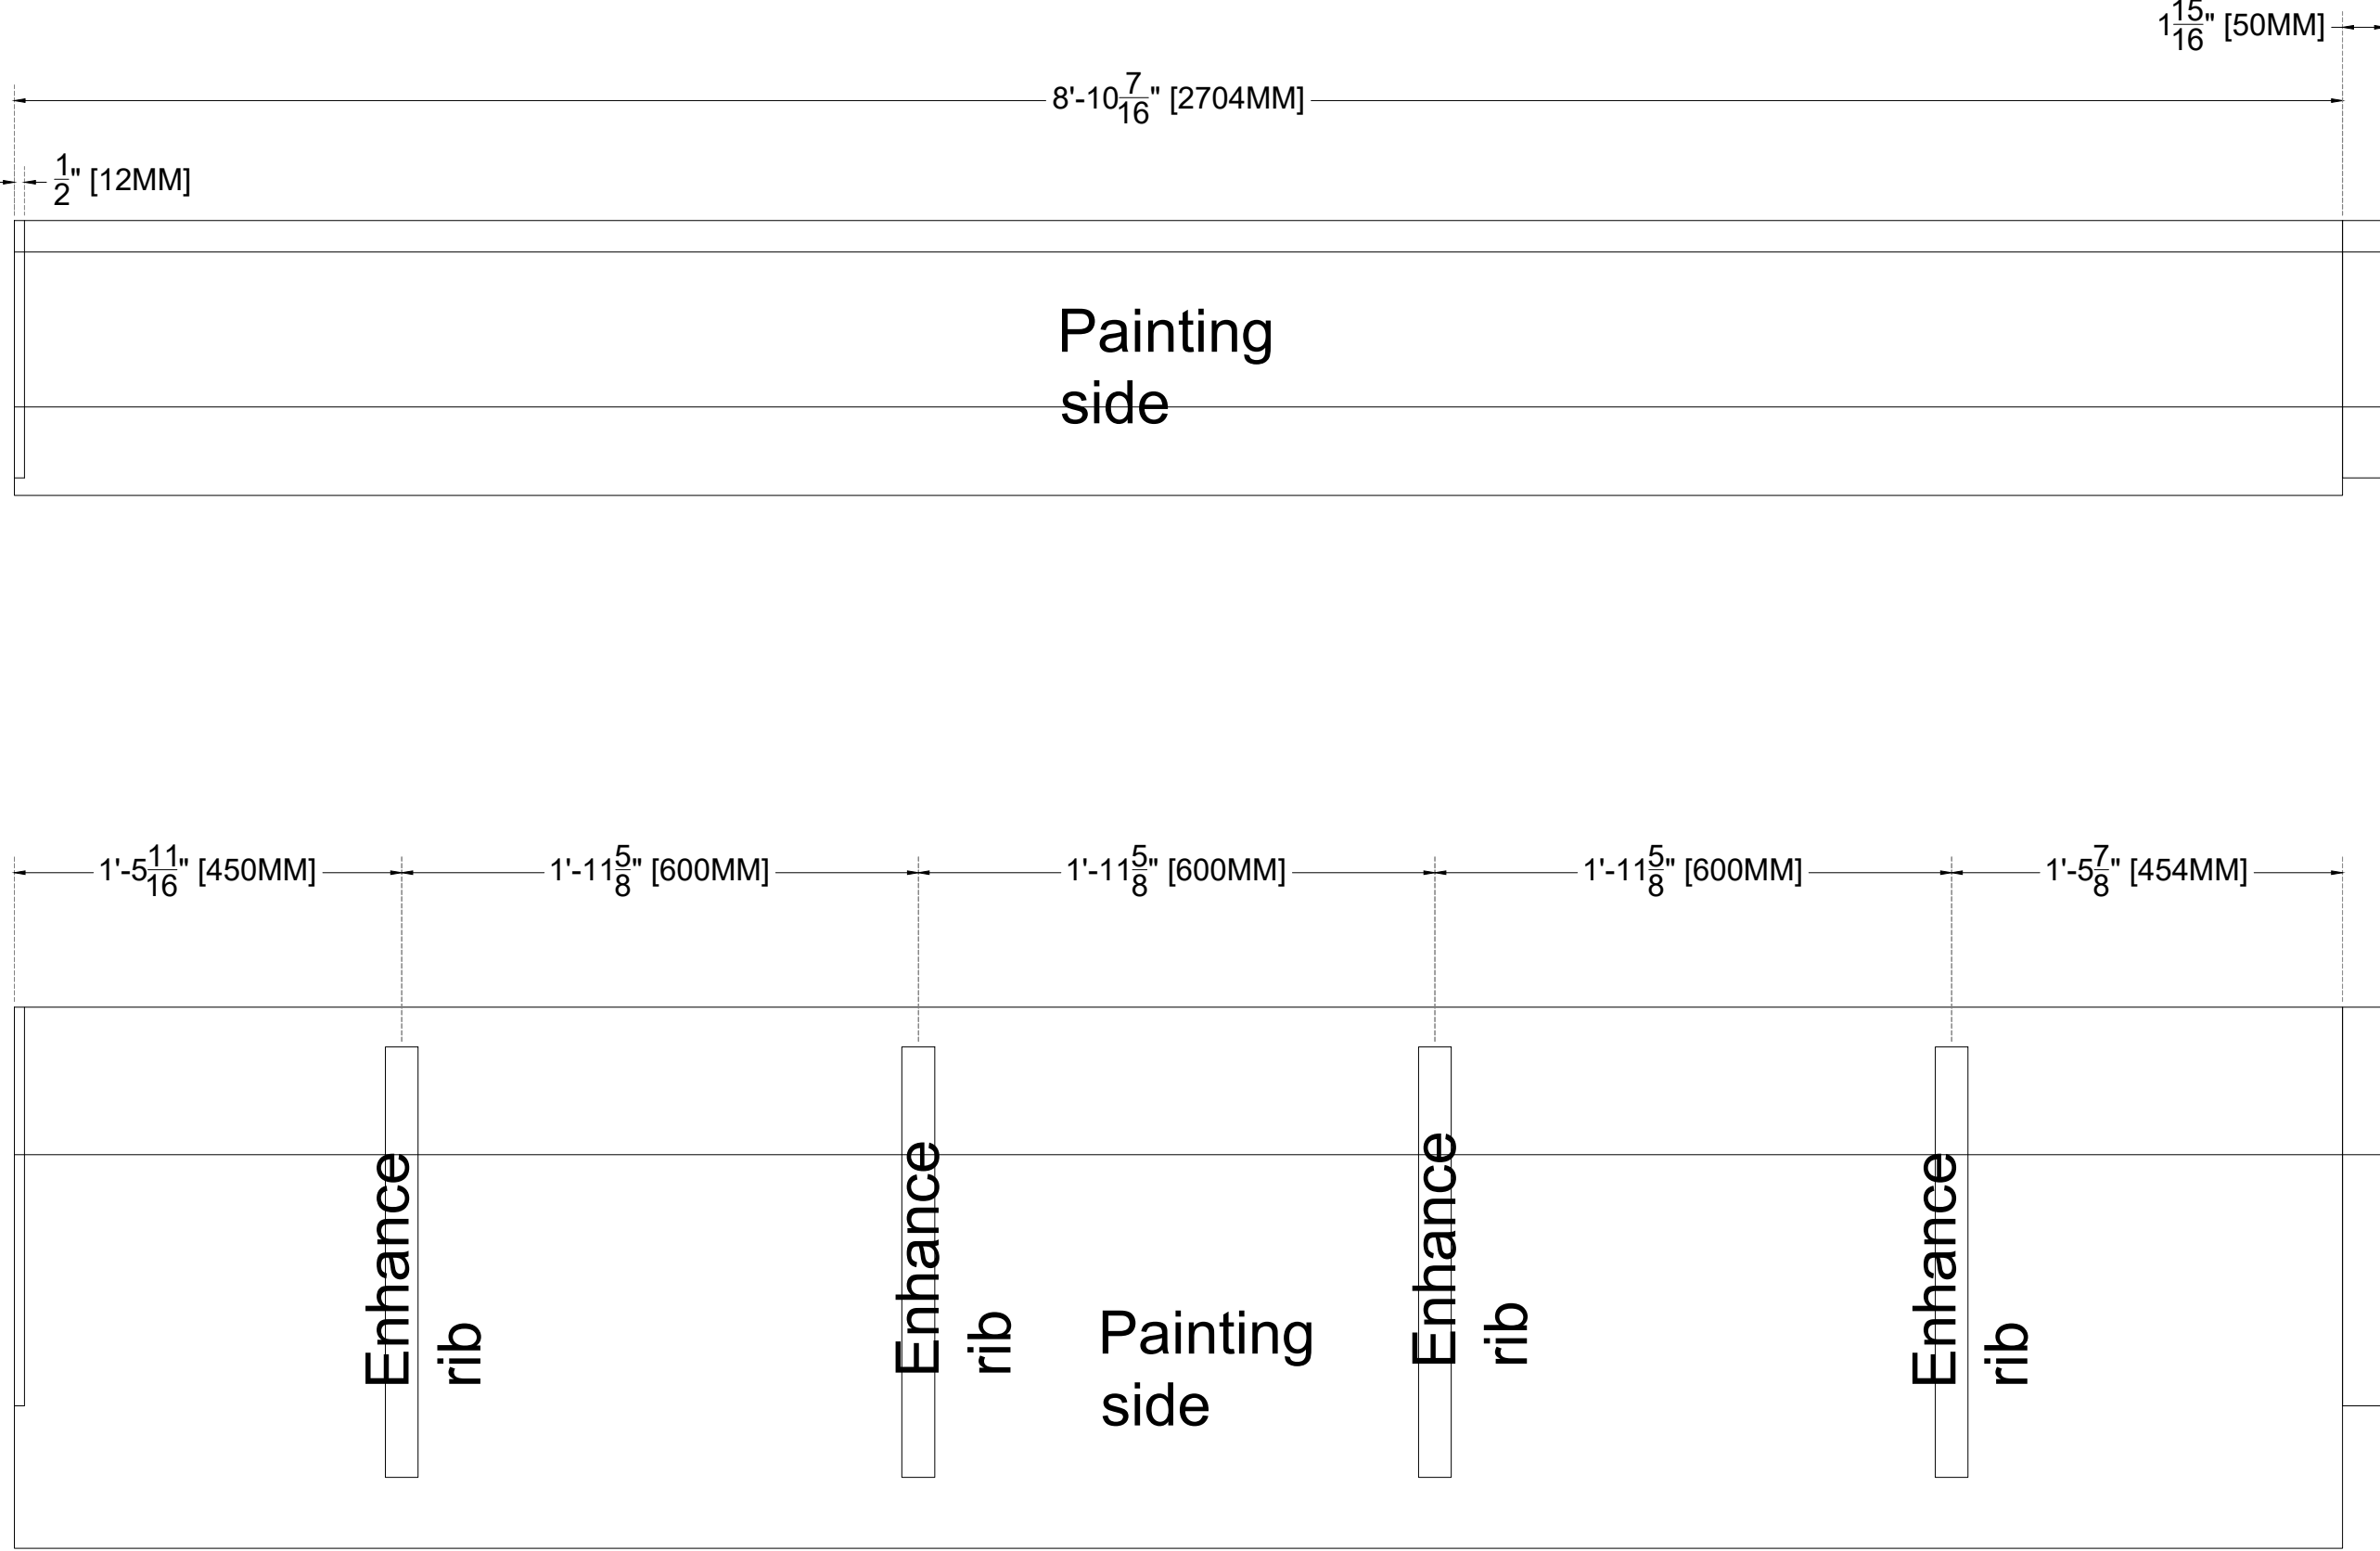


TYPICAL ISOMETRIC VIEW

FM_04A
Qty: 1

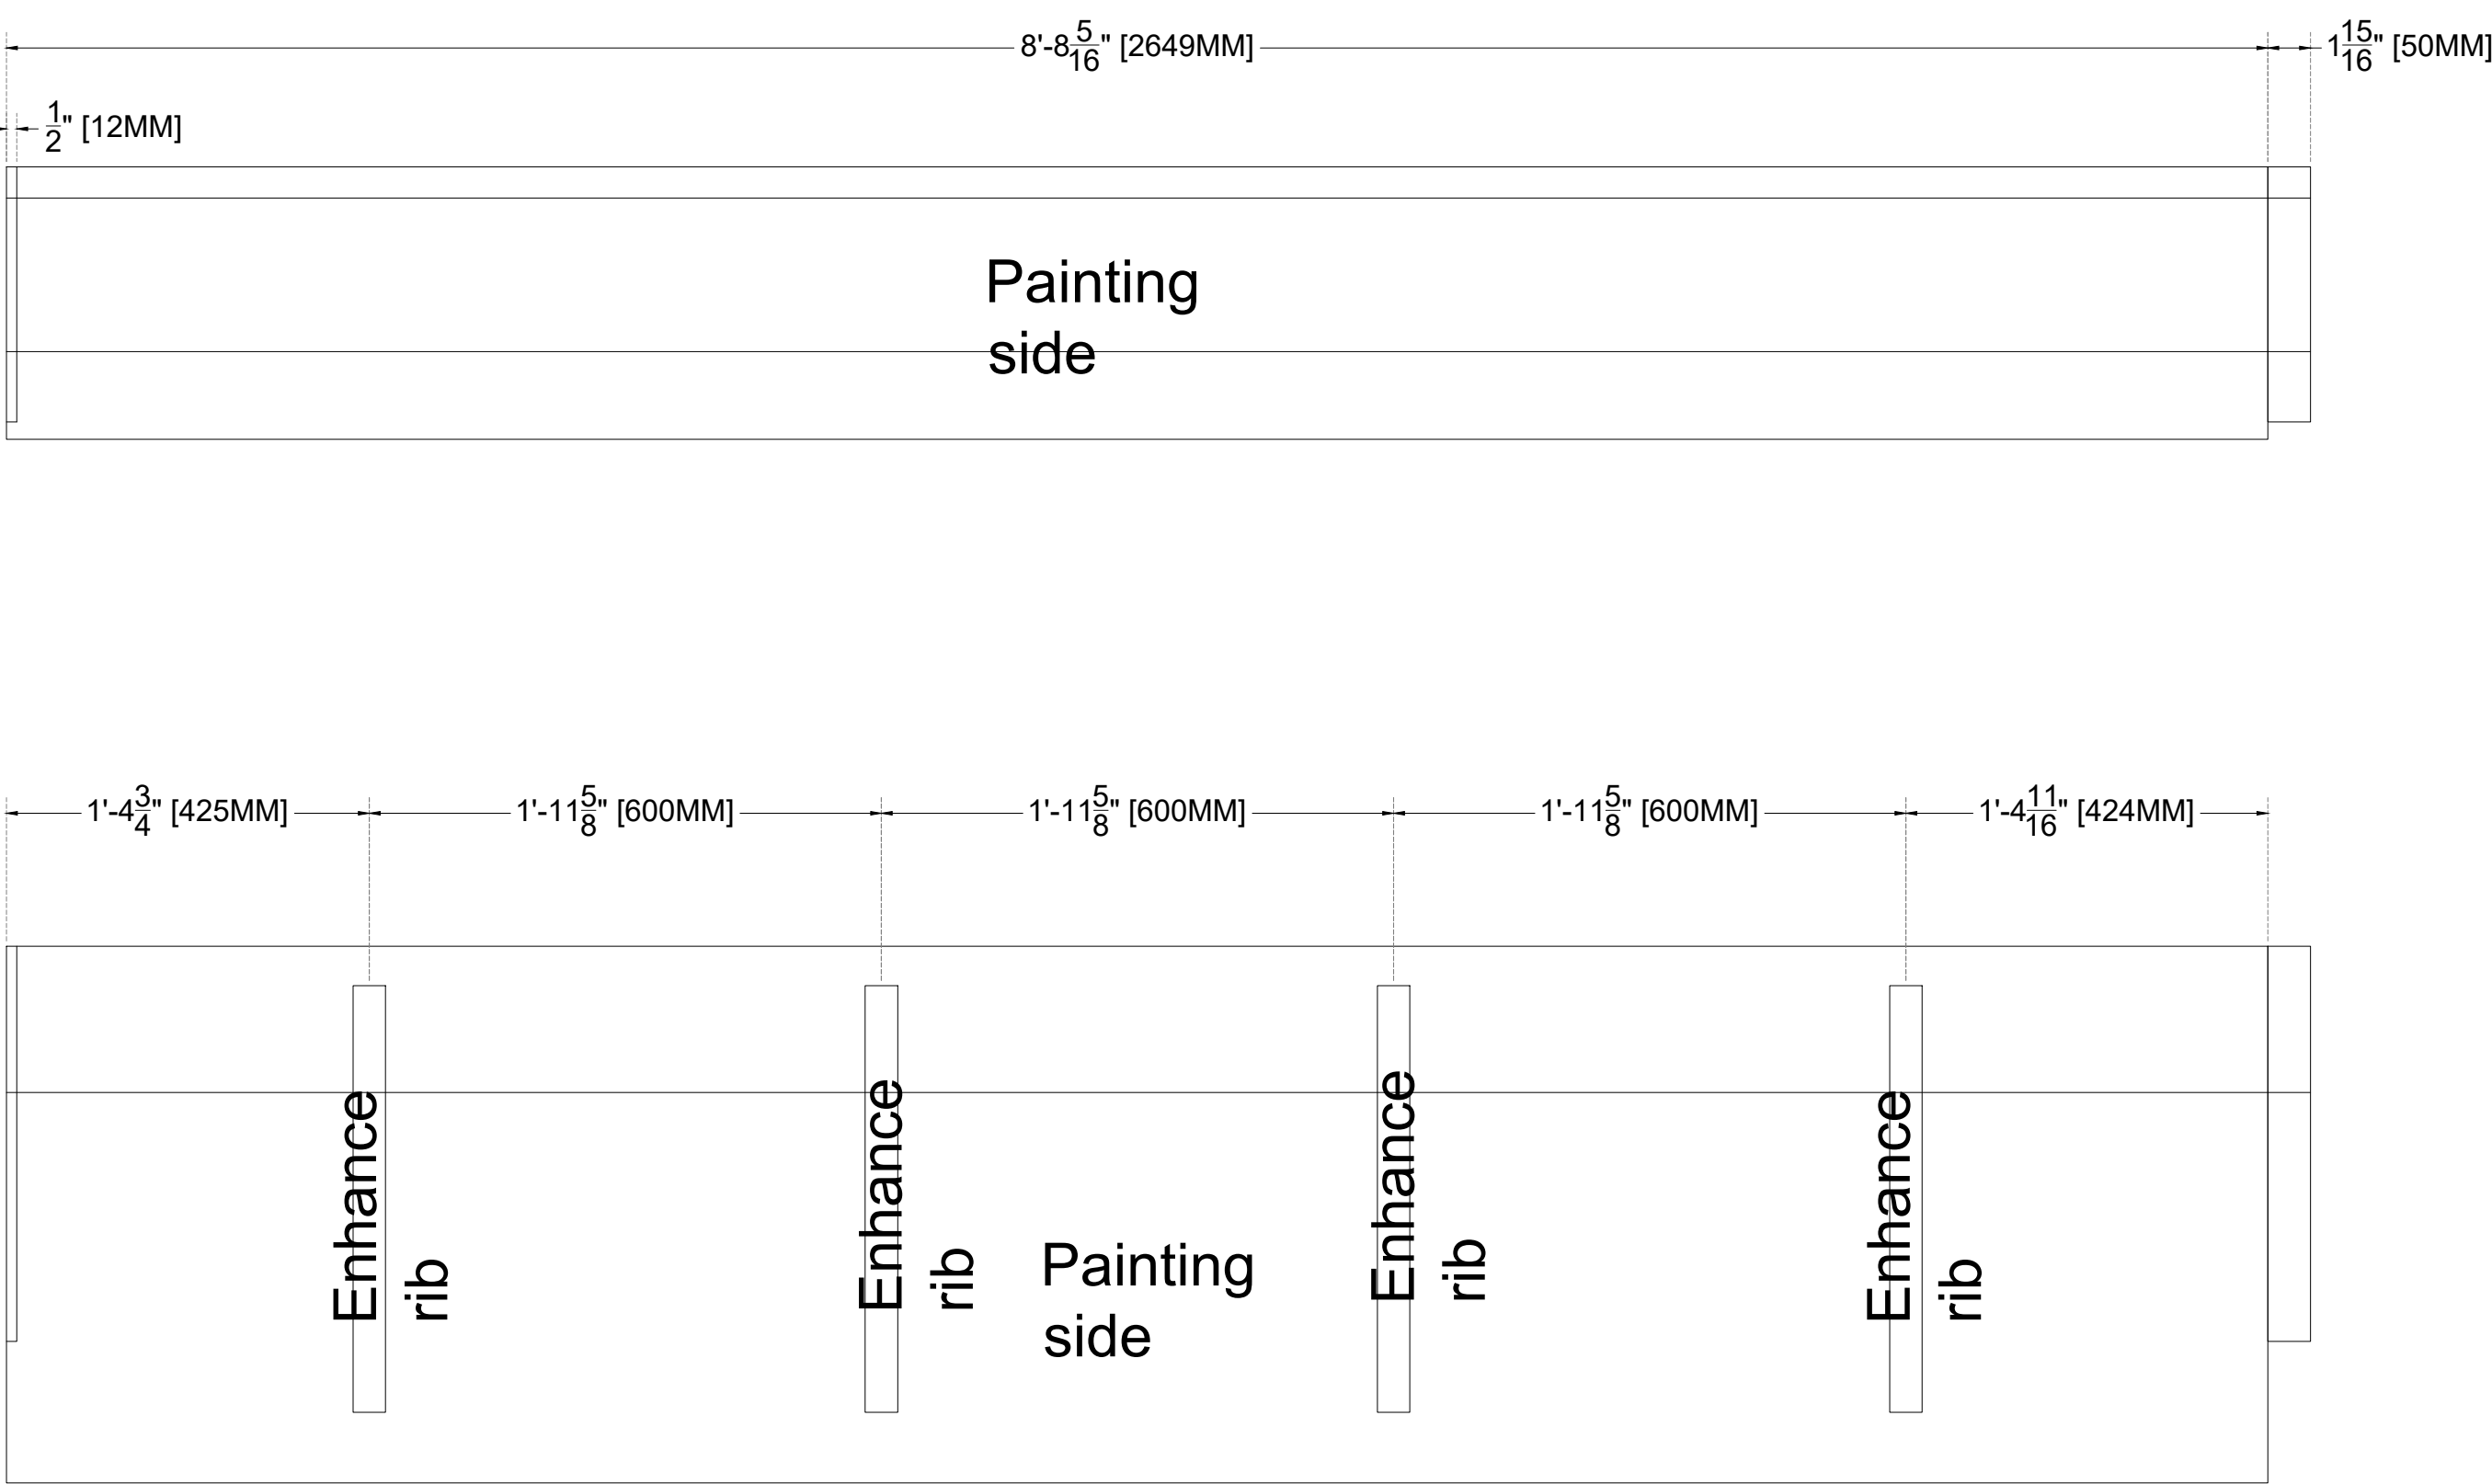

FM_02A
Qty: 1

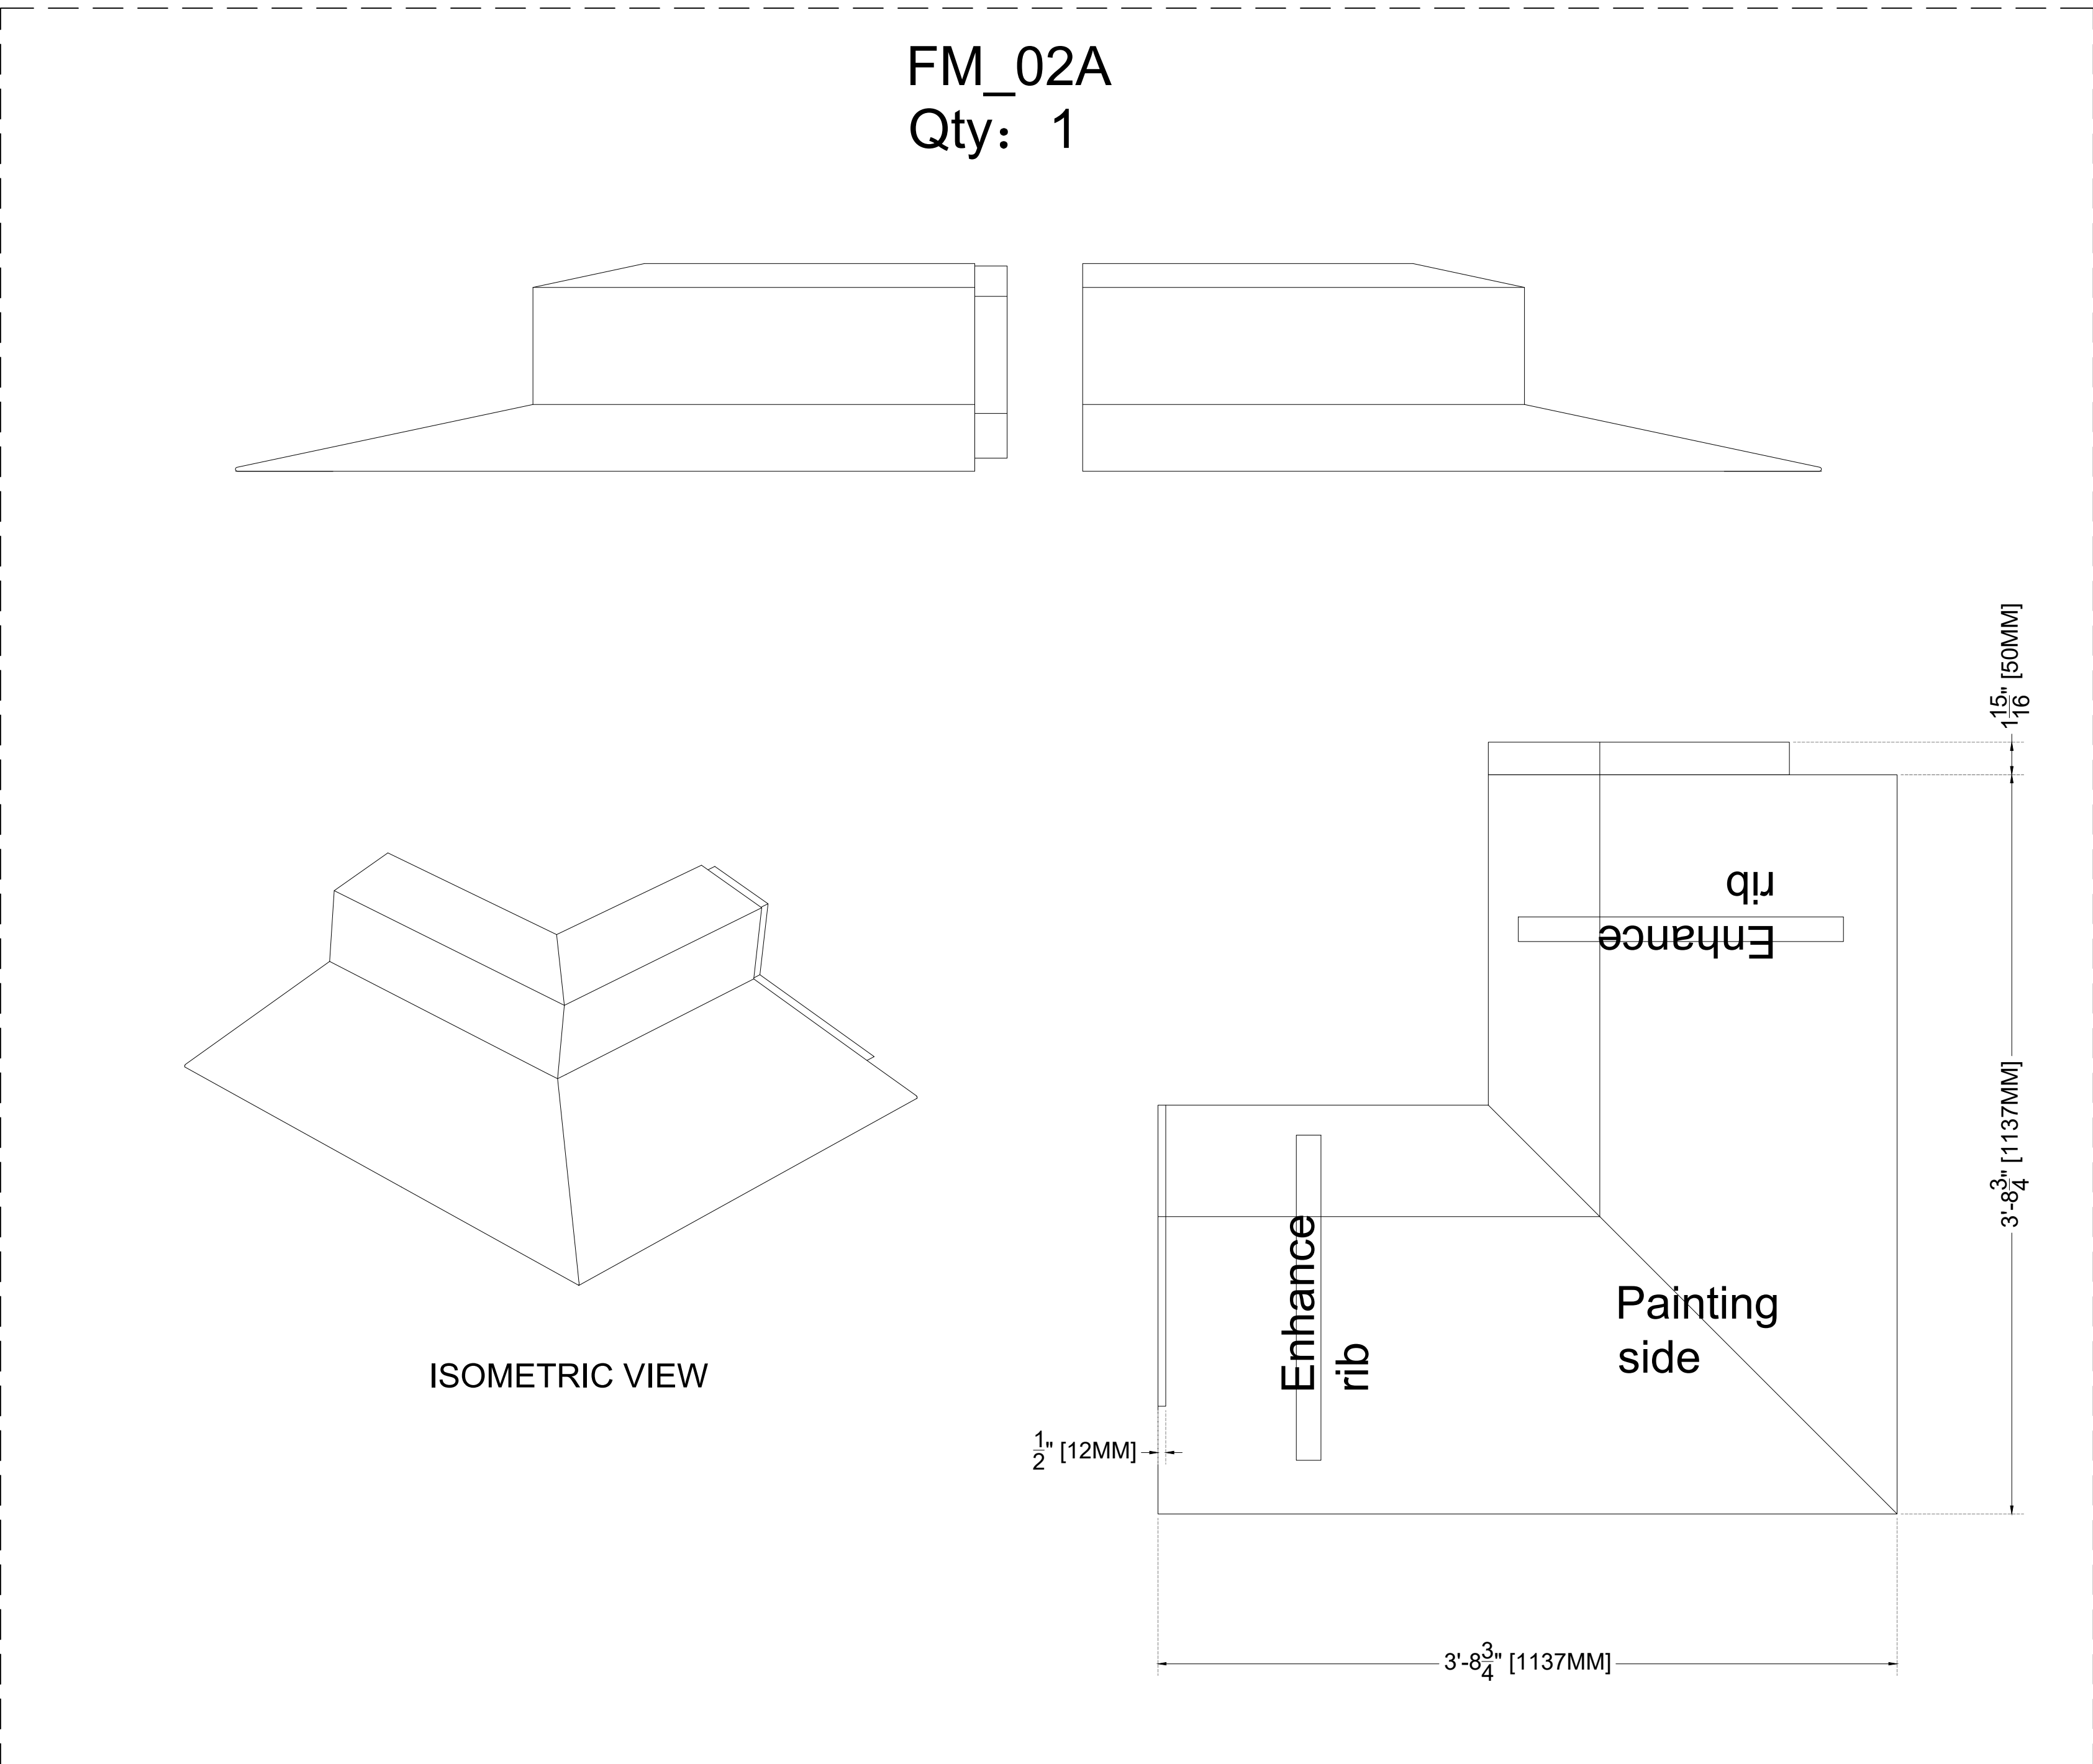



CSI ARCHITECTURAL METAL, INC
17101 S. CENTRAL AVE, UNIT F
CARSON, CA 90746
www.csimetalinc.com

KEY PLAN:

A00	COVER SHEET
A01	ROOF PLAN
A02	ROOF PLAN - MAIN HOUSE
A03	ROOF PLAN - GARAGE / GUEST HOUSE
A04	DINING RM / ENTRY GALLERY
A04.1	CEILING PLAN DINING RM
A04.2	CEILING PLAN ENTRY GALLERY
A04.3	ROOF PLAN DINING RM
A05	TYPICAL GUTTER DETAIL AT OVERHANG
A05.1	TYPICAL GUTTER DETAIL AT OVERHANG
A05.2	TYPICAL GUTTER DETAIL AT OVERHANG
A06	BUILDING SECTIONS - DINING ROOM
A07.1	BUILDING SECTIONS - DINING ROOM
A07.2	FIXING DETAIL
A08	BUILDING SECTIONS - ENTRY GALLERY
A09	BUILDING SECTIONS - GUEST HOUSE
A10	BUILDING SECTIONS - GARAGE
A11	BUILDING SECTIONS - ELEVATOR
A12	SKYLIGHT DETAILS
A13	ROOF PLAN DETAILS
A14	PLUNGE POOL SECTIONS
A15	EDGE OF ROOF OPENING @ WALL
A16	ROOF GARDEN SECTIONS
A17	TYPICAL GUTTER DETAIL ISOMETRIC VIEW
A18	MOCK UP
A19	MOCK UP SECTIONS
A20	MOCK UP SECTIONS

PROJECT:

5800 NBR

#	DATE	DESCRIPTION
1	06.07.2022	SUBMITTAL SHOP DRAWINGS REVISION #01
2	06.20.2022	SUBMITTAL SHOP DRAWINGS REVISION #02
3	12.21.2022	SUBMITTAL SHOP DRAWINGS REVISION #03
4	05.19.2023	SUBMITTAL SHOP DRAWINGS REVISION #04
5	07.04.2023	SUBMITTAL SHOP DRAWINGS REVISION #05
6	01.23.2024	SUBMITTAL SHOP DRAWINGS REVISION #06
7	07.09.2024	MOCKUP SHOP DRAWINGS REVISION #11
8	08.06.2024	MOCKUP SHOP DRAWINGS REVISION #12
9		###
10		###

TITLE:

MOCK-UP CUT SHEETS


CLIENT:	DOWBUILT
LOCATION:	MIAMI, FLORIDA
SYSTEM:	RRP / WAP
STATUS:	NOT APPROVED
CHECKED BY:	CSI
SCALE:	AS SHOWN
PLOT DATE:	8.06.2024
NO.	

CSM02



FM_01B
Qty: 1



FM_03B
Qty: 1

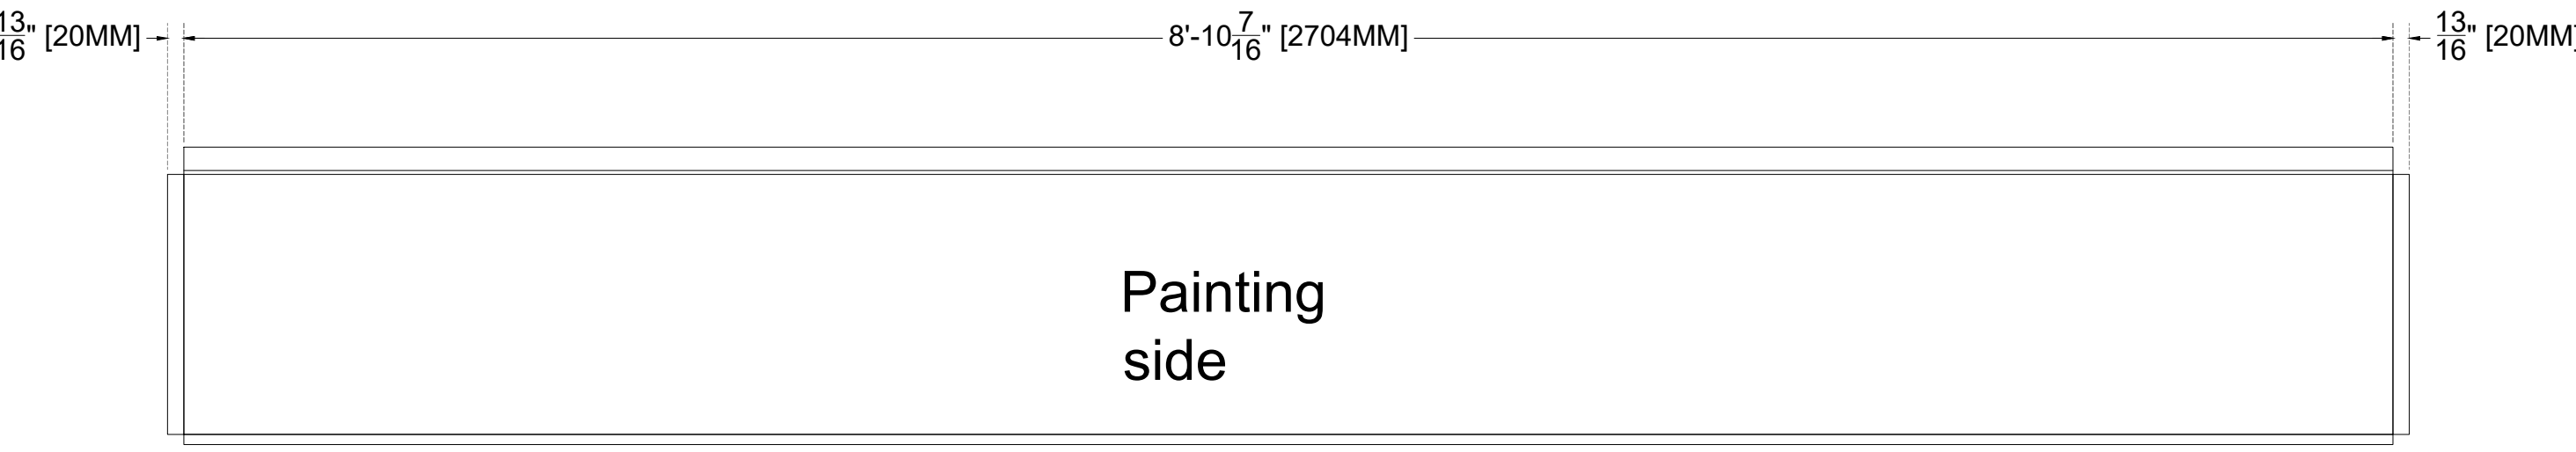

FM_04B
Qty: 1

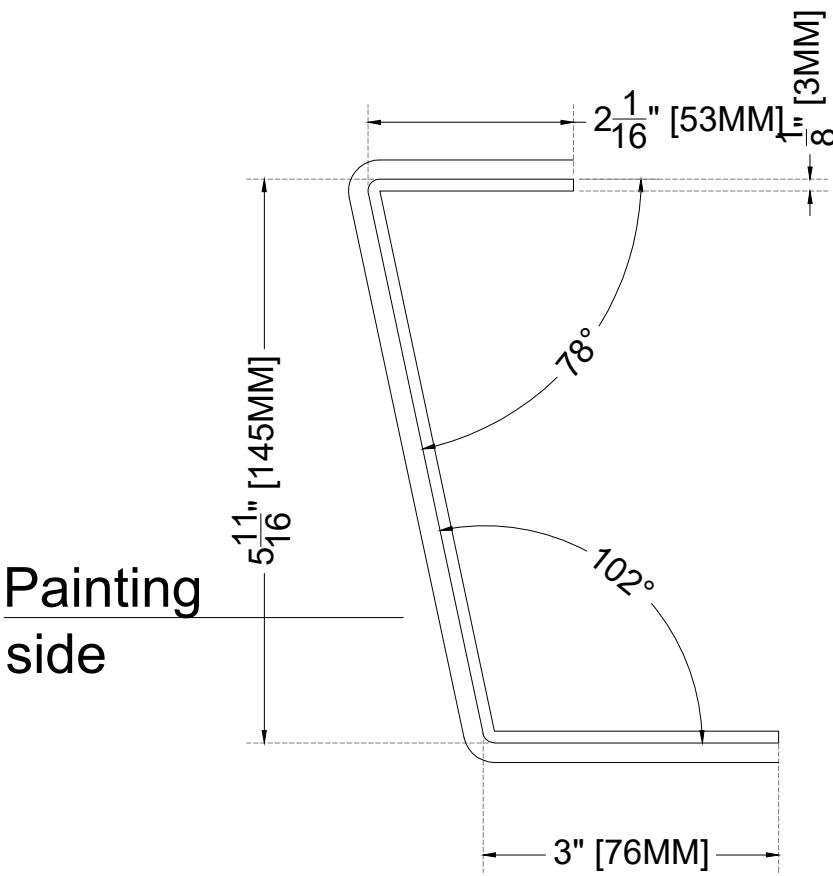
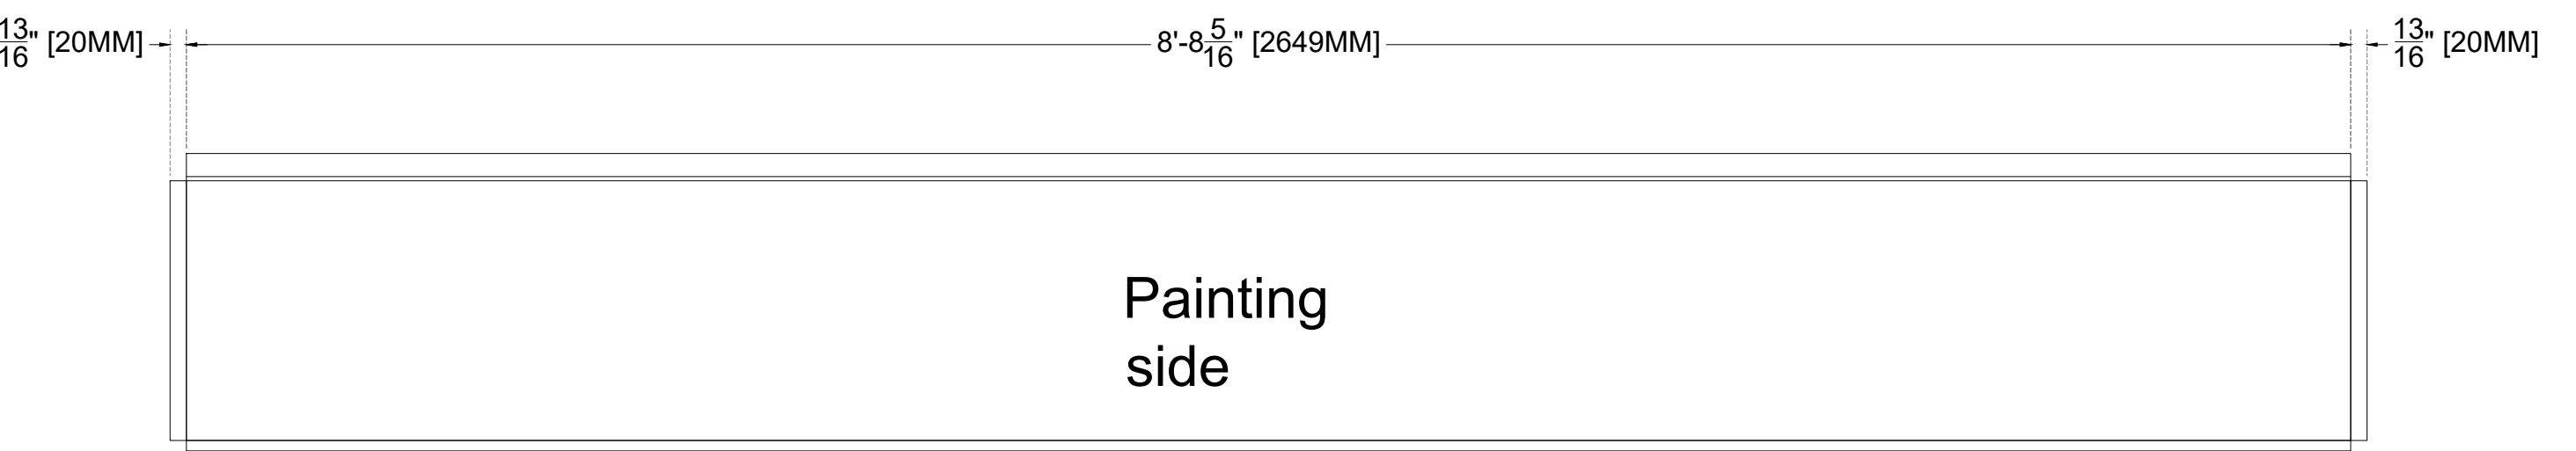


SECTION VIEW

A4
Qty: 1




FM_02B
Qty: 1

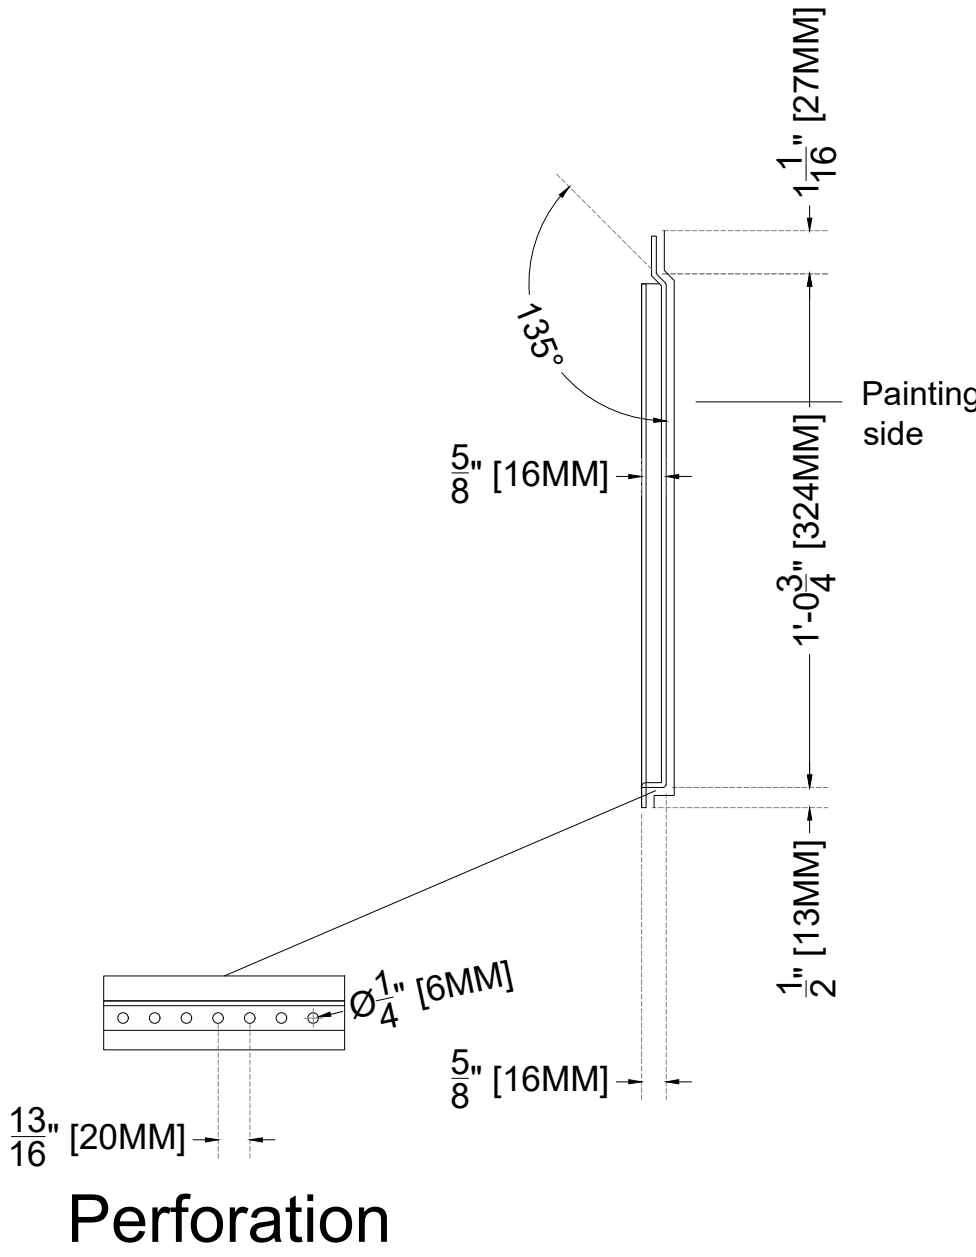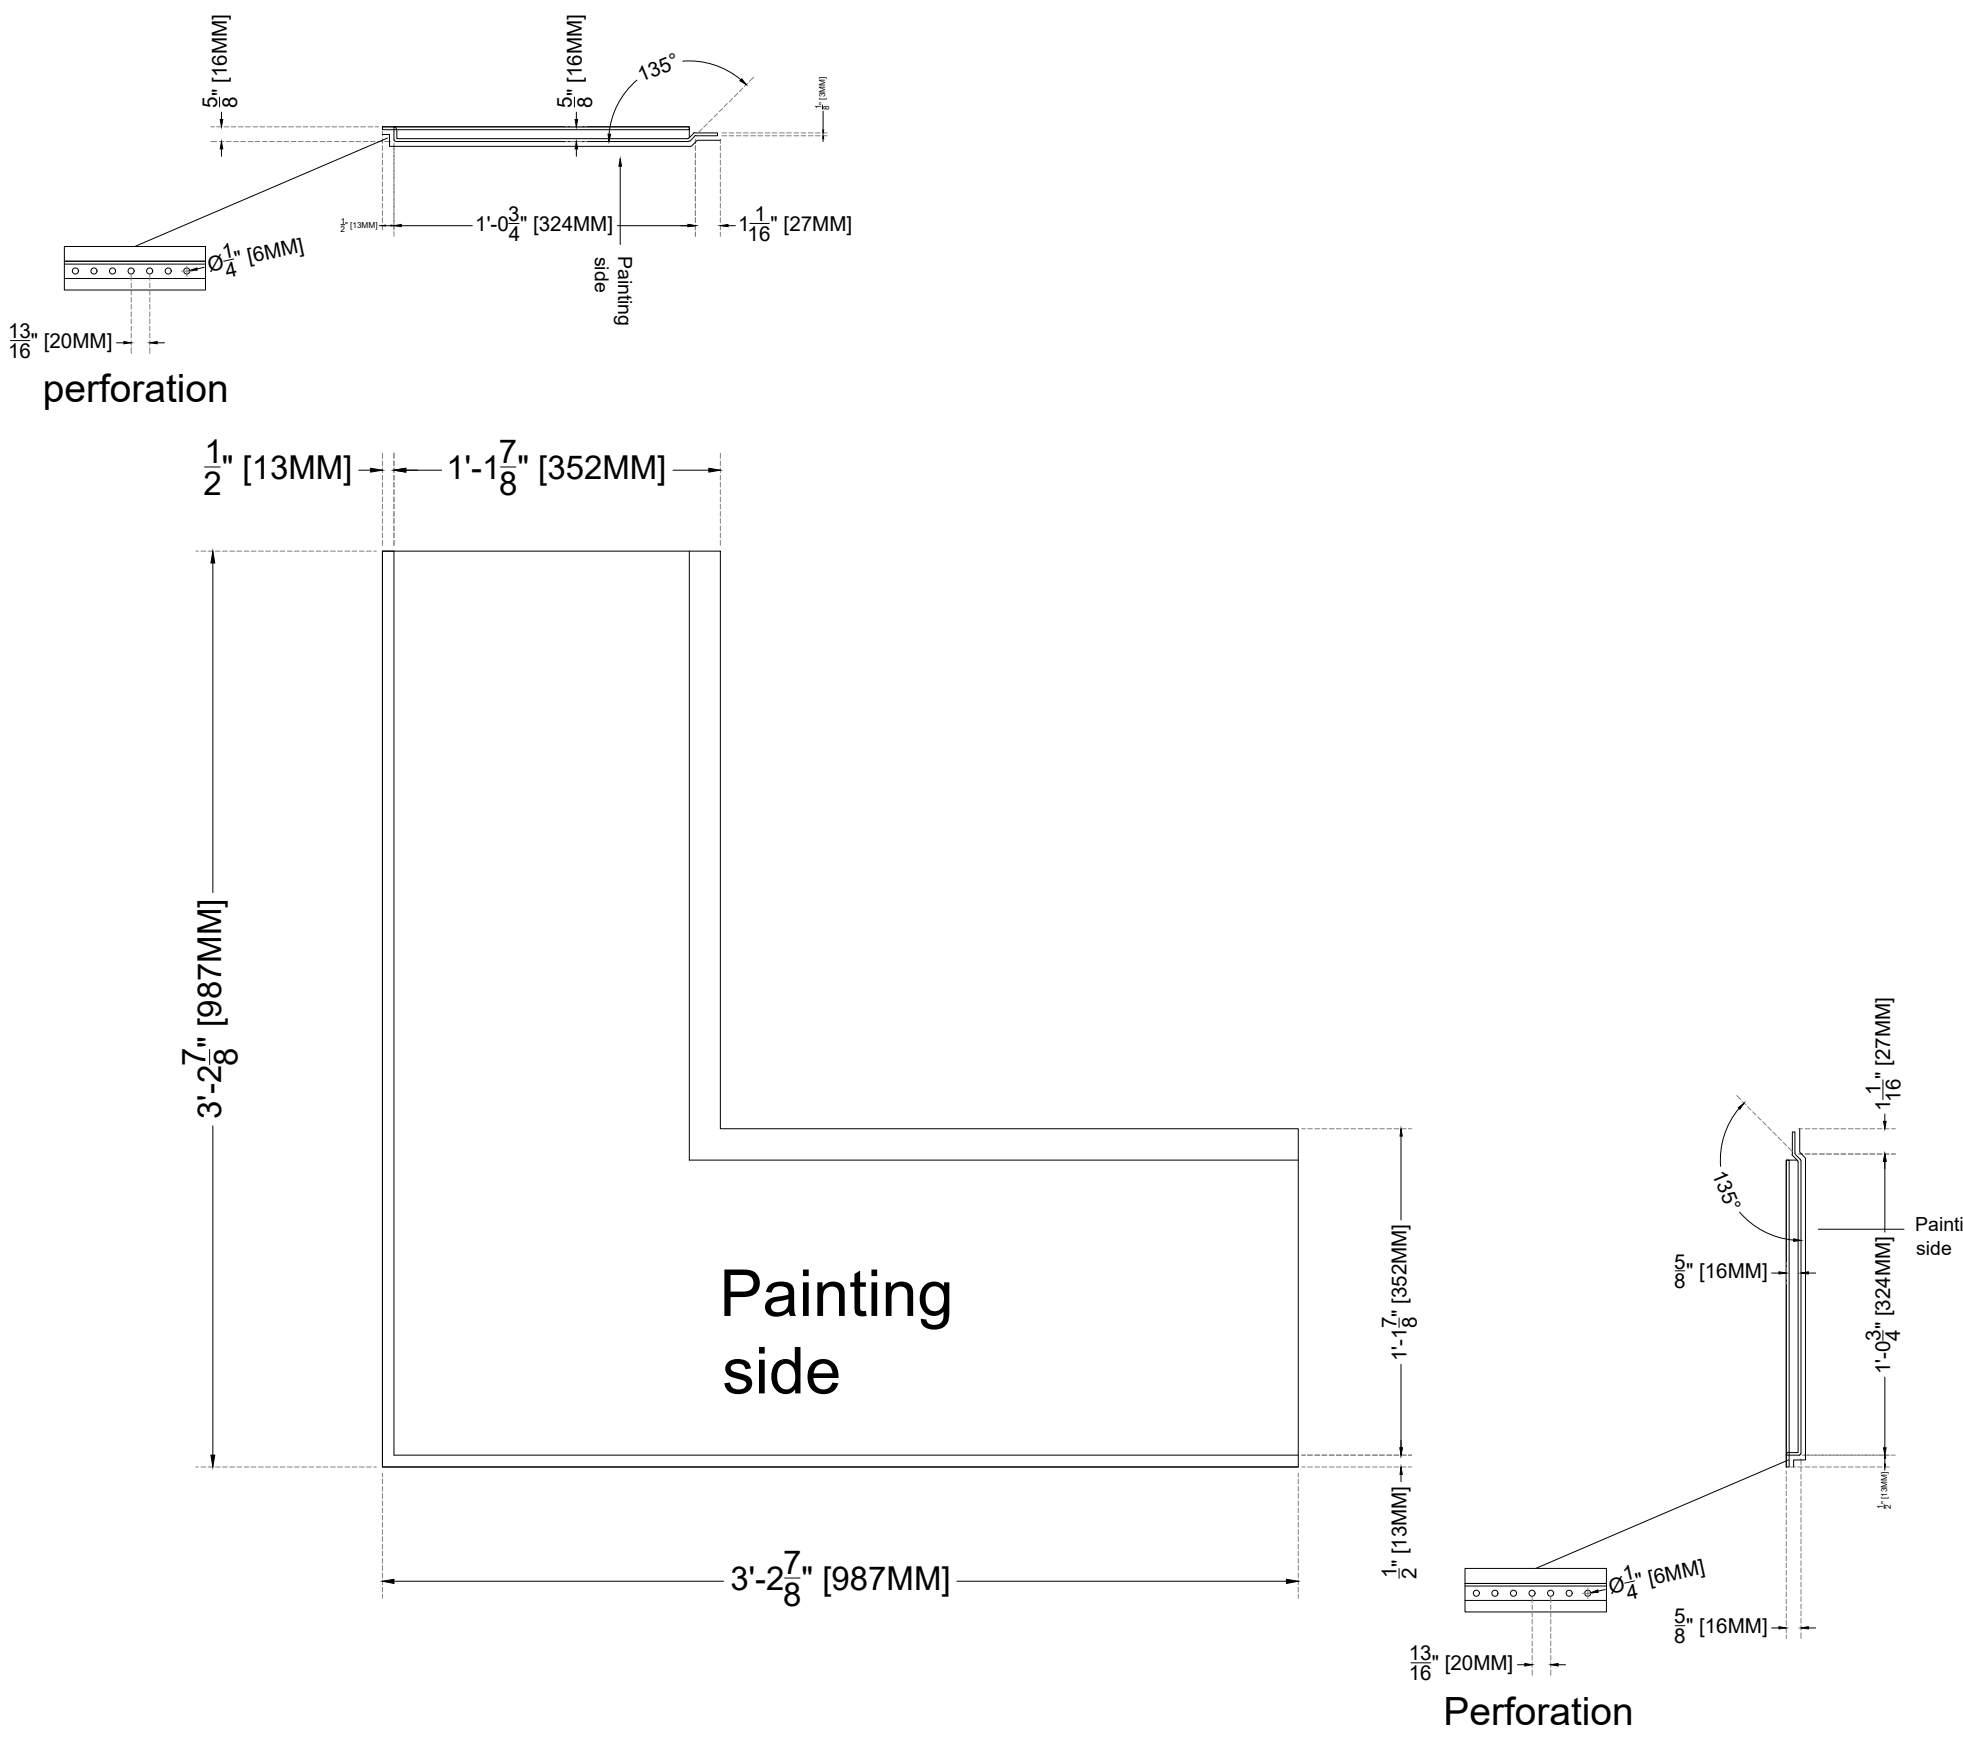


A2
Qty: 1



A3
Qty: 1

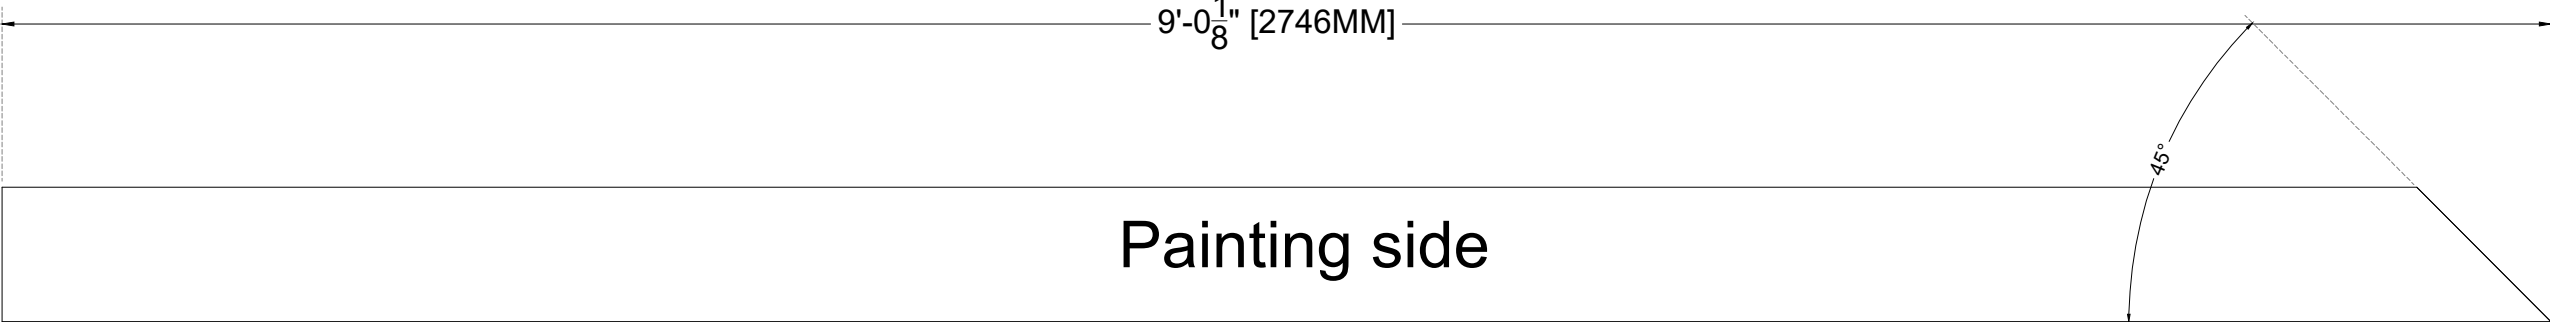

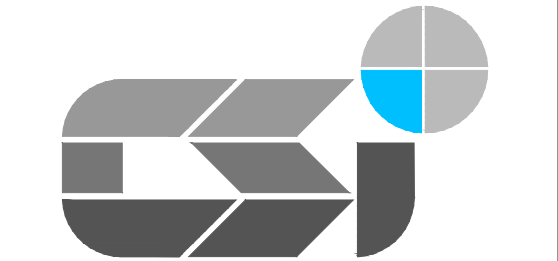

CSI ARCHITECTURAL METAL, INC
17101 S. CENTRAL AVE, UNIT
1 CARSON, CA 90746
www.csimetalinc.com

KEY PLAN:

A00	COVER SHEET
A01	ROOF PLAN
A02	ROOF PLAN - MAIN HOUSE
A03	ROOF PLAN - GARAGE / GUEST HOUSE
A04	DINING RM / ENTRY GALLERY
A04.1	CEILING PLAN DINING RM
A04.2	CEILING PLAN ENTRY GALLERY
A04.3	ROOF PLAN DINING RM
A05	TYPICAL GUTTER DETAIL AT OVERHANG
A05.1	TYPICAL GUTTER DETAIL AT OVERHANG
A05.2	TYPICAL GUTTER DETAIL AT OVERHANG
A06	BUILDING SECTIONS - DINING ROOM
A07.1	BUILDING SECTIONS - DINING ROOM
A07.2	FIXING DETAIL
A08	BUILDING SECTIONS - ENTRY GALLERY
A09	BUILDING SECTIONS - GUEST HOUSE
A10	BUILDING SECTIONS - GARAGE
A11	BUILDING SECTIONS - ELEVATOR
A12	SKYLIGHT DETAILS
A13	ROOF PLAN DETAILS
A14	PLUNGE POOL SECTIONS
A15	EDGE OF ROOF OPENING @ WALL
A16	ROOF GARDEN SECTIONS
A17	TYPICAL GUTTER DETAIL ISOMETRIC VIEW
A18	MOCK UP
A19	MOCK UP SECTIONS
A20	MOCK UP SECTIONS

PROJECT:

5800 NBR

R E V I S I O N S	
#	DATE DESCRIPTION
1	08.07.2022 SUBMITTAL SHOP DRAWINGS REVISION #01
2	08.20.2022 SUBMITTAL SHOP DRAWINGS REVISION #02
3	12.21.2022 SUBMITTAL SHOP DRAWINGS REVISION #03
4	05.19.2023 SUBMITTAL SHOP DRAWINGS REVISION #04
5	07.04.2023 SUBMITTAL SHOP DRAWINGS REVISION #05
6	01.23.2024 SUBMITTAL SHOP DRAWINGS REVISION #06
7	07.09.2024 MOCKUP SHOP DRAWINGS REVISION #11
8	08.06.2024 MOCKUP SHOP DRAWINGS REVISION #12
9	
10	###

TITLE:


MOCK-UP CUT SHEETS

CLIENT:	DOWBUILT
LOCATION:	MIAMI, FLORIDA
SYSTEM:	RRP / WAP
STATUS:	NOT APPROVED
CHECKED BY:	CSI
SCALE:	AS SHOWN
PLOT DATE:	8.06.2024
NO.	

CSM03


B

Qty: 15

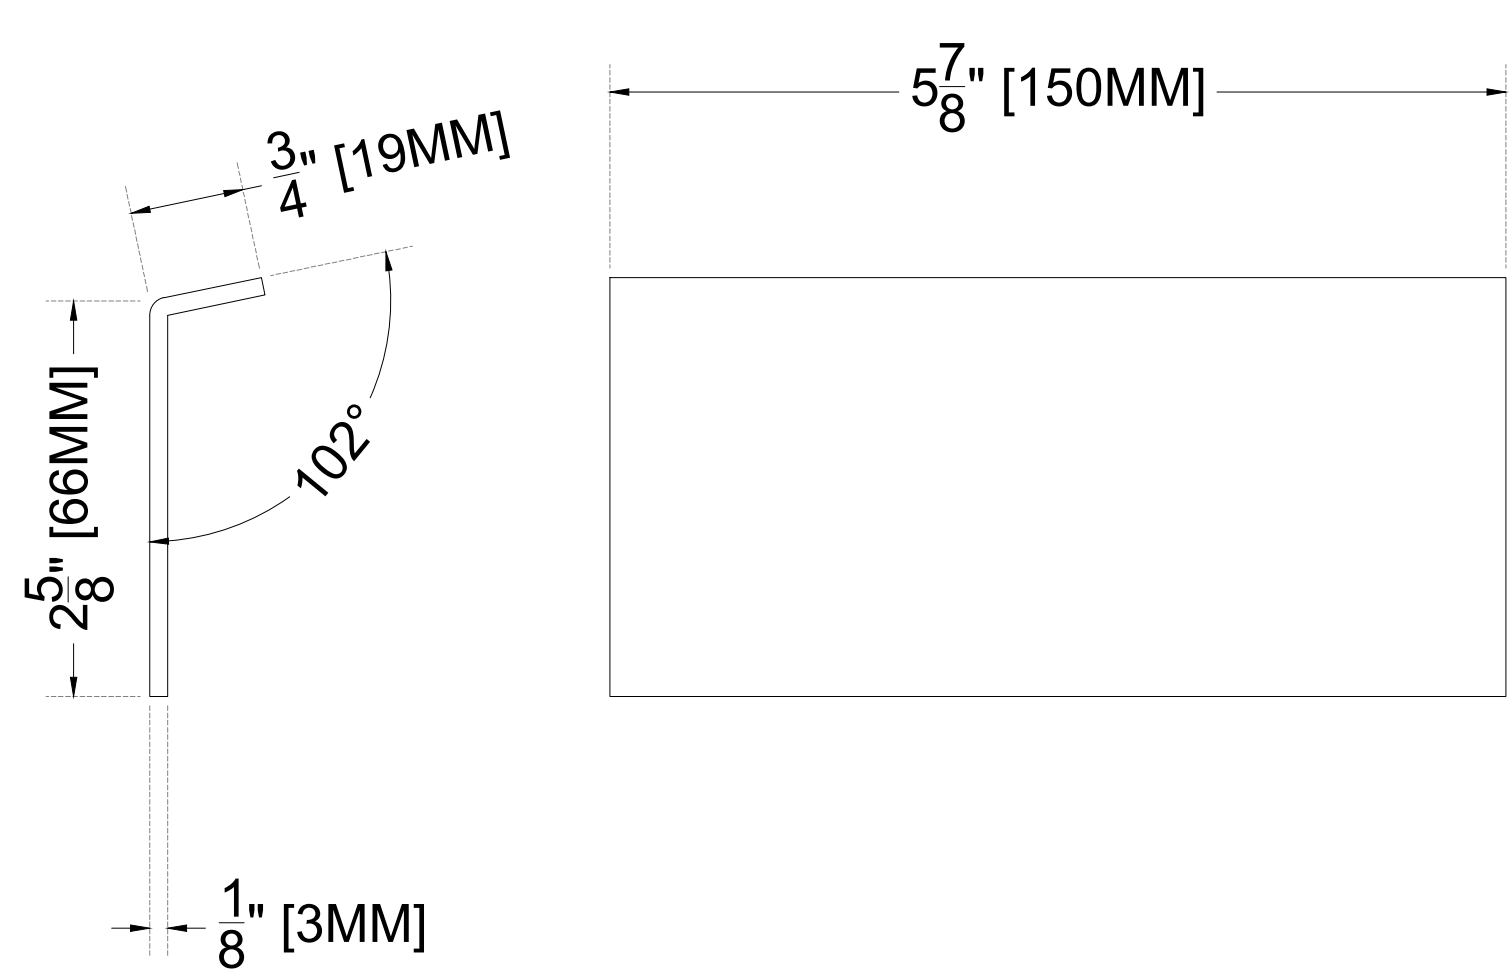


C

Qty: 15

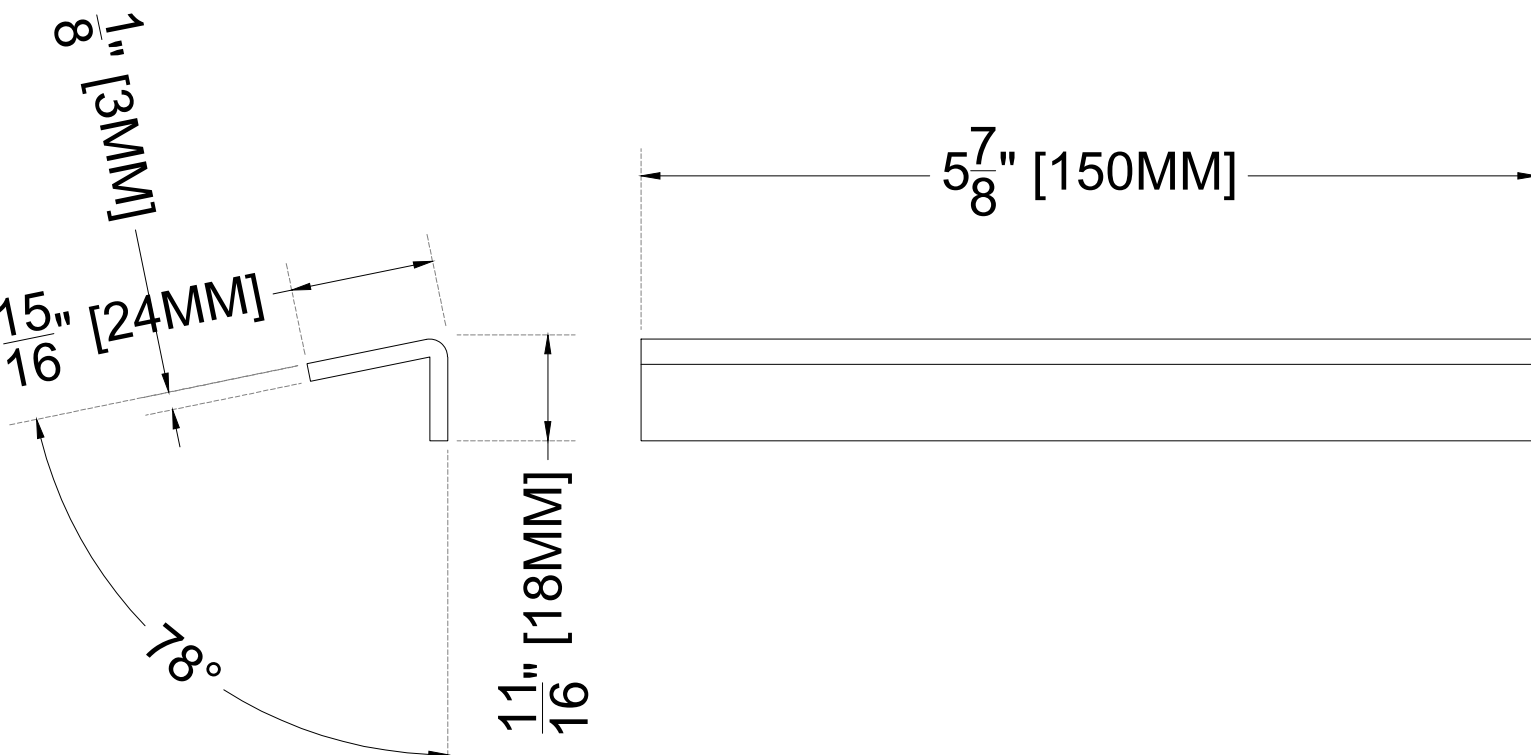


F1

Qty: 12

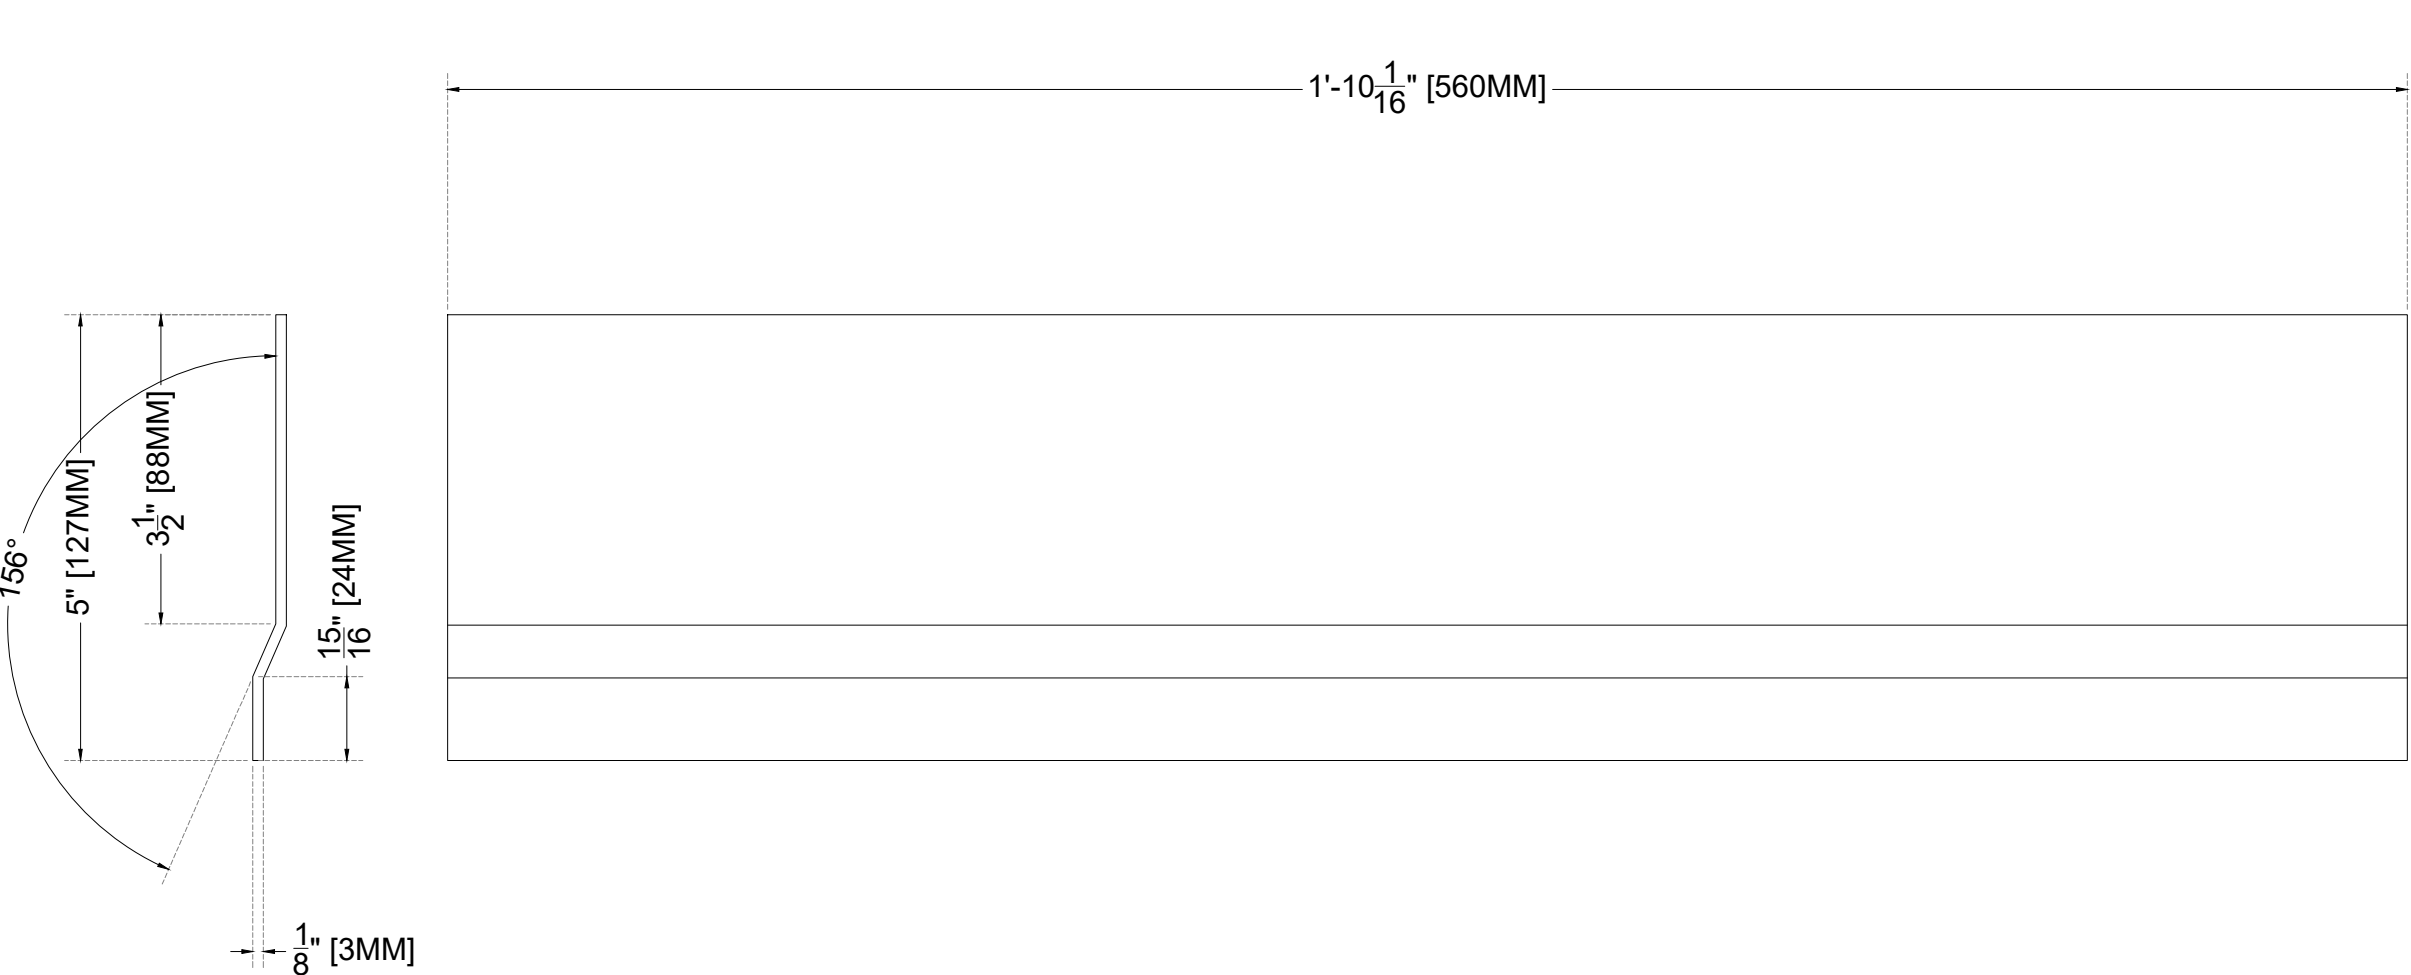

F2

Qty: 2

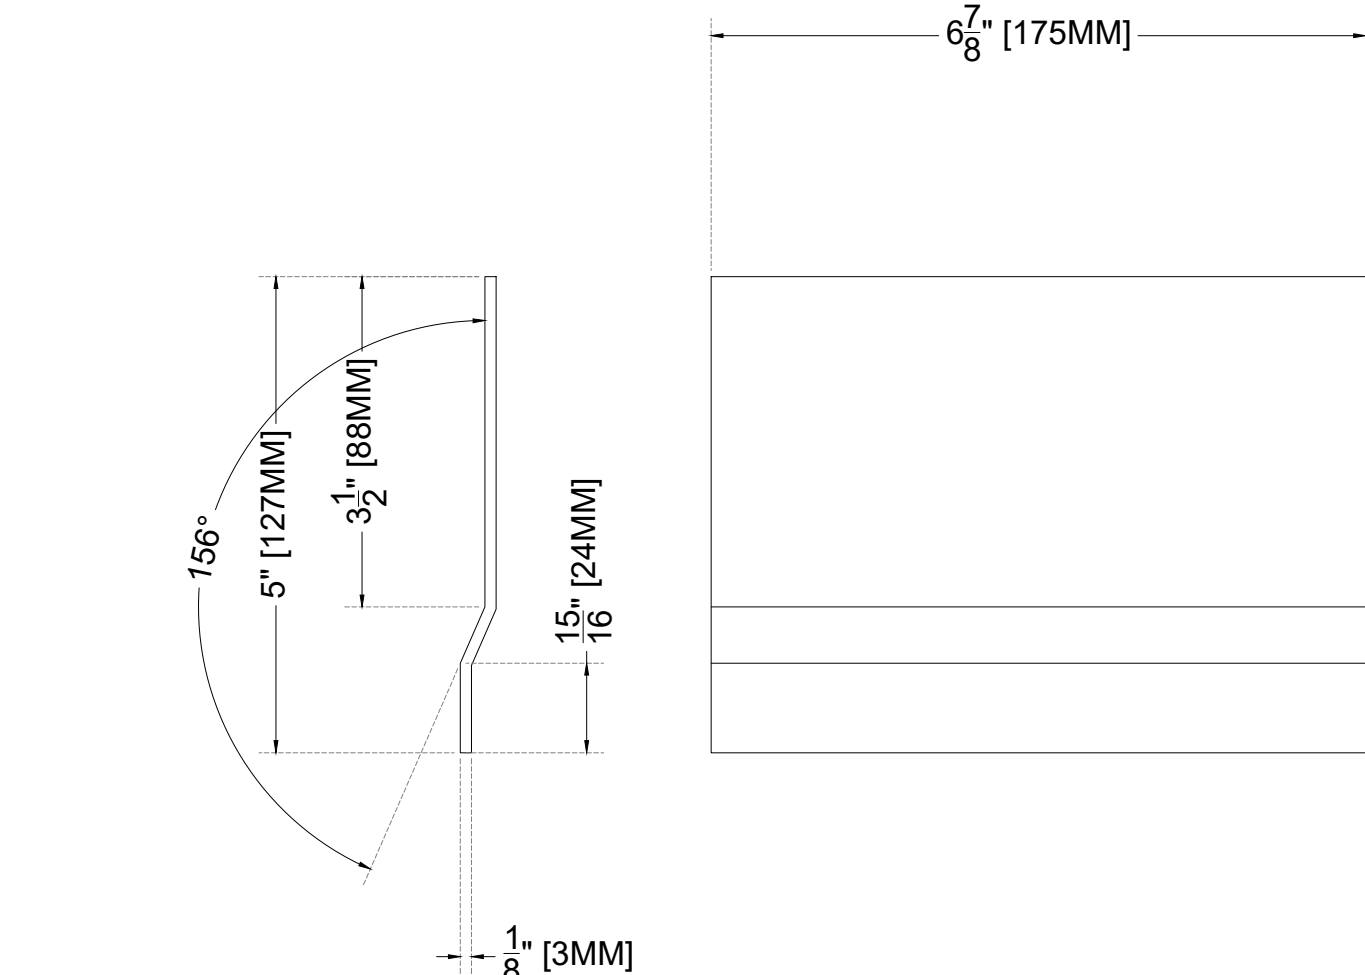



G1

Qty: 1



G2


Qty: 1

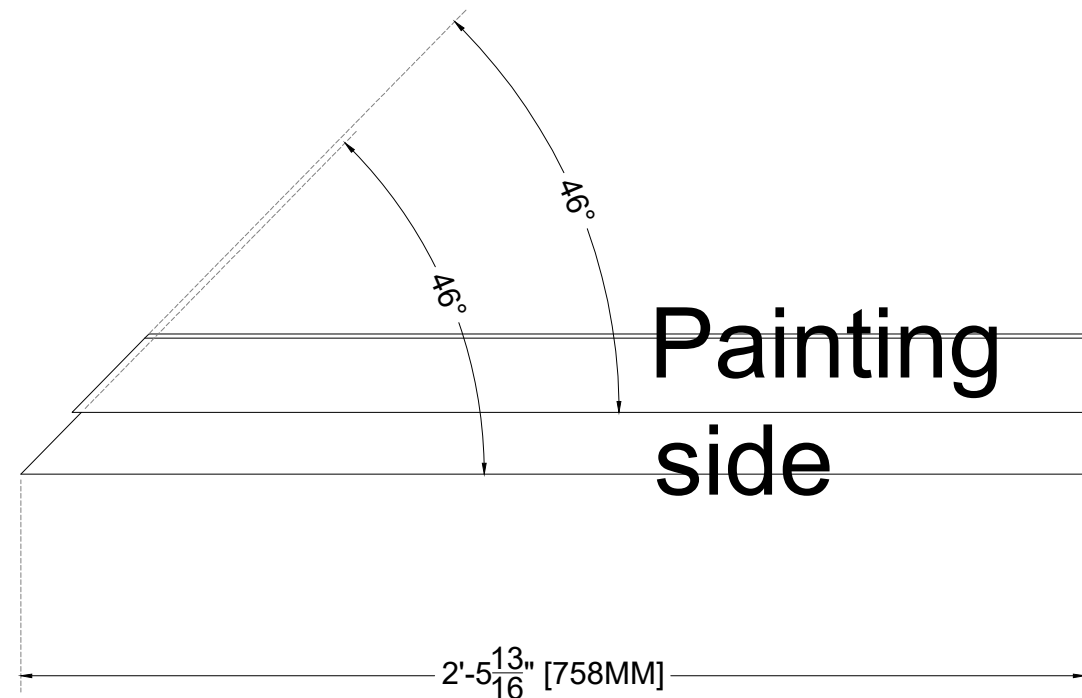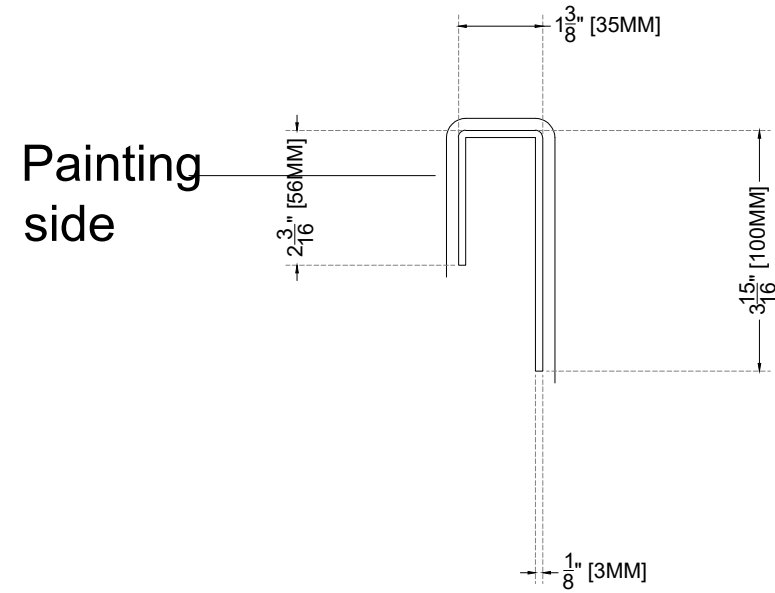

Section drawing


H

Qty: 6

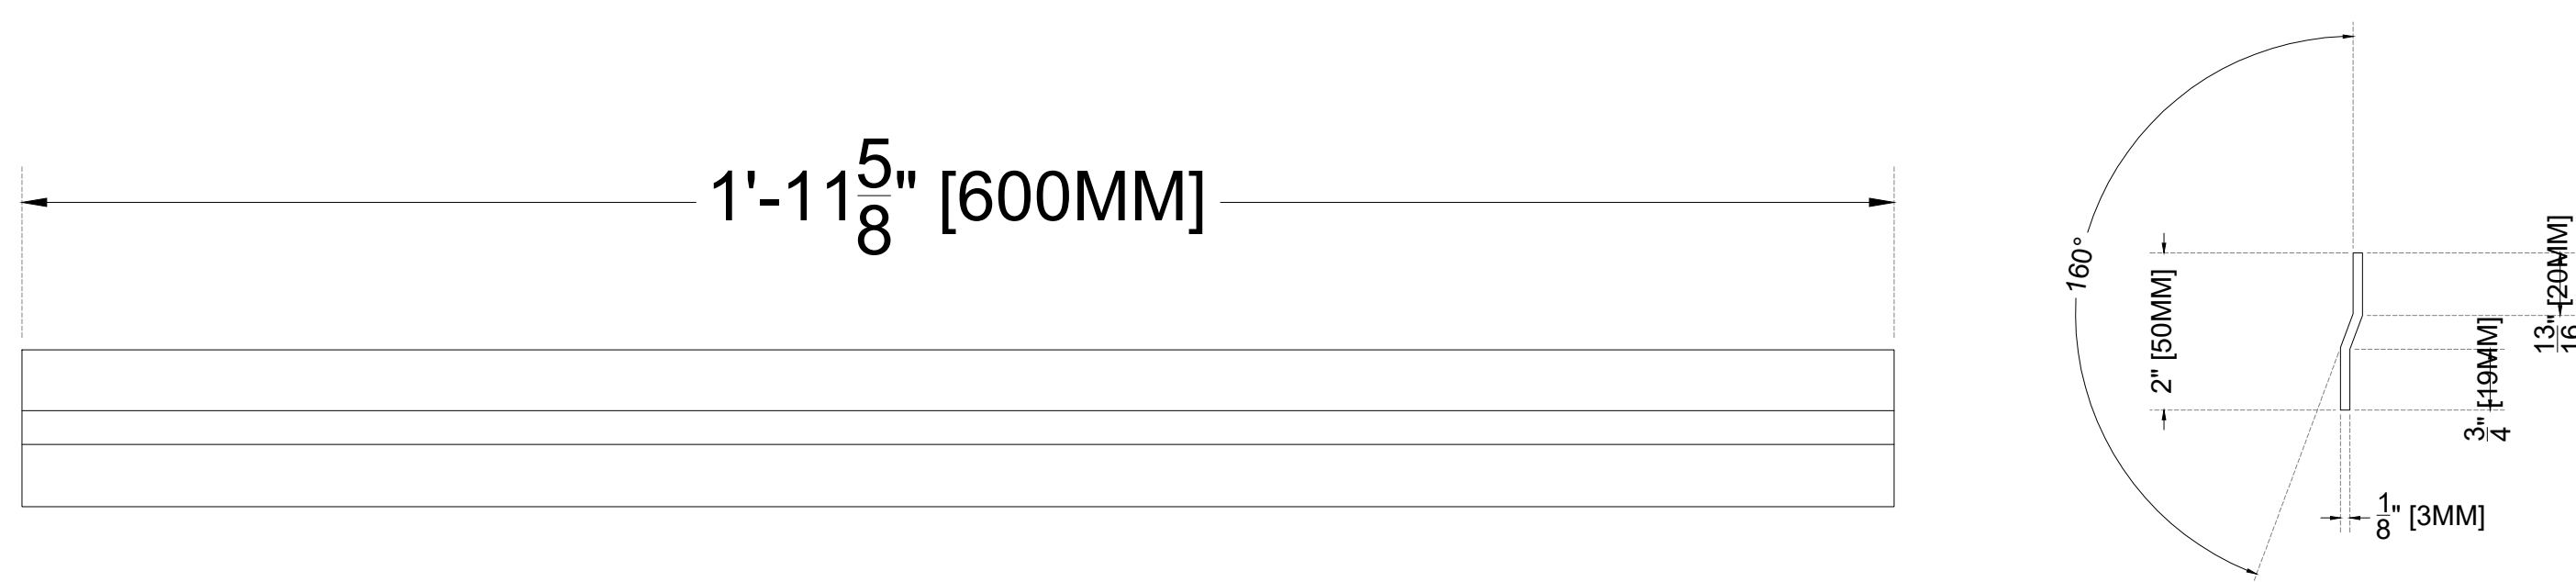


J1

Qty: 1

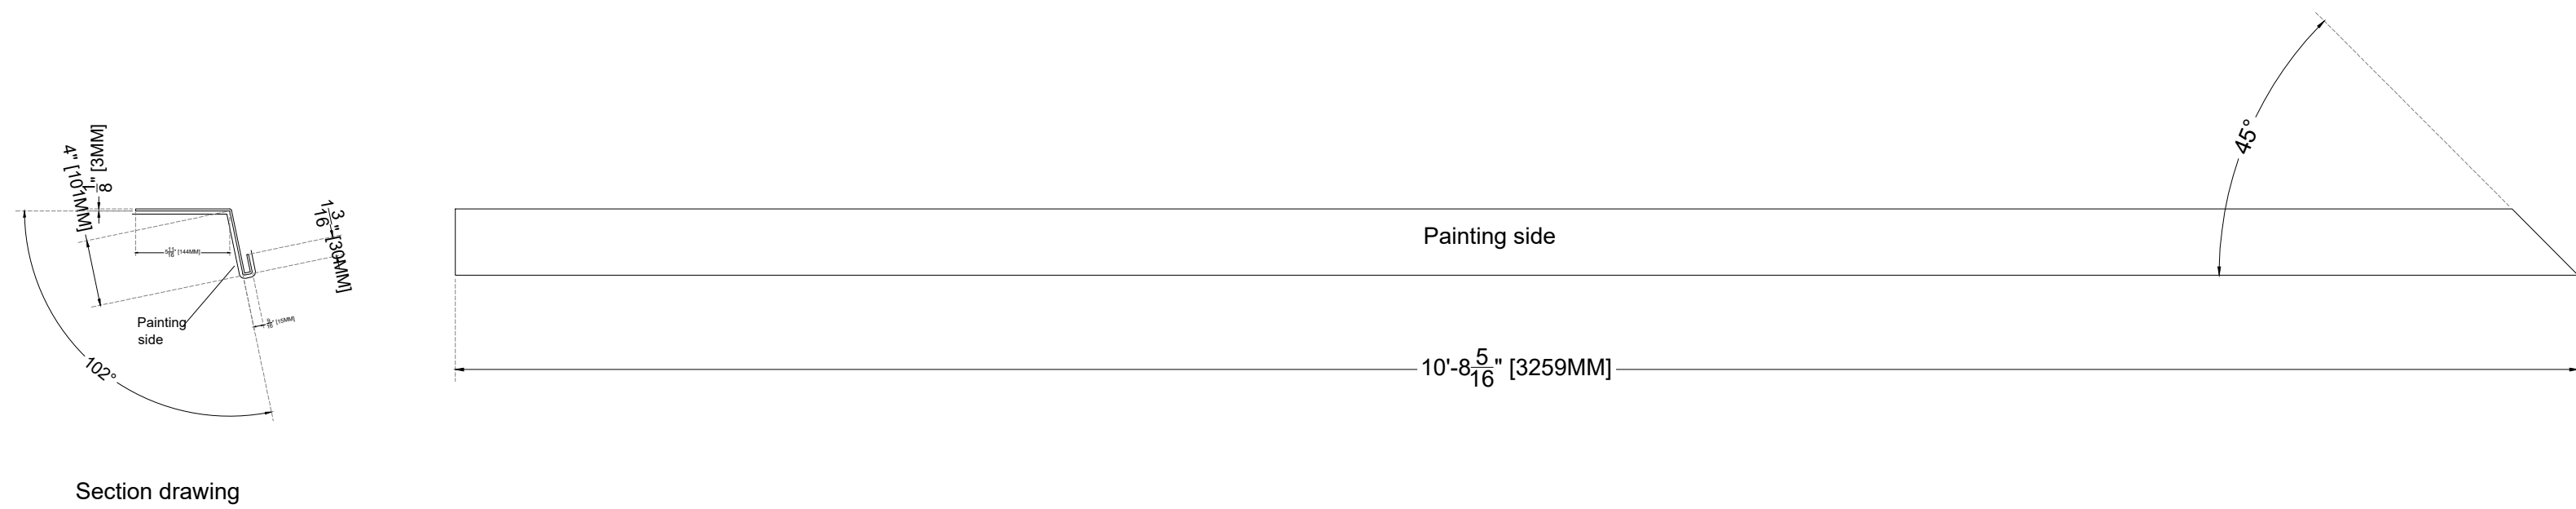




J2

Qty: 1

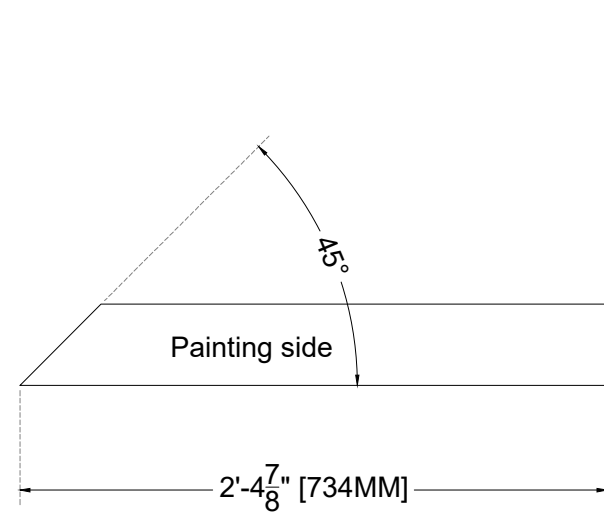

J2

Qty: 1

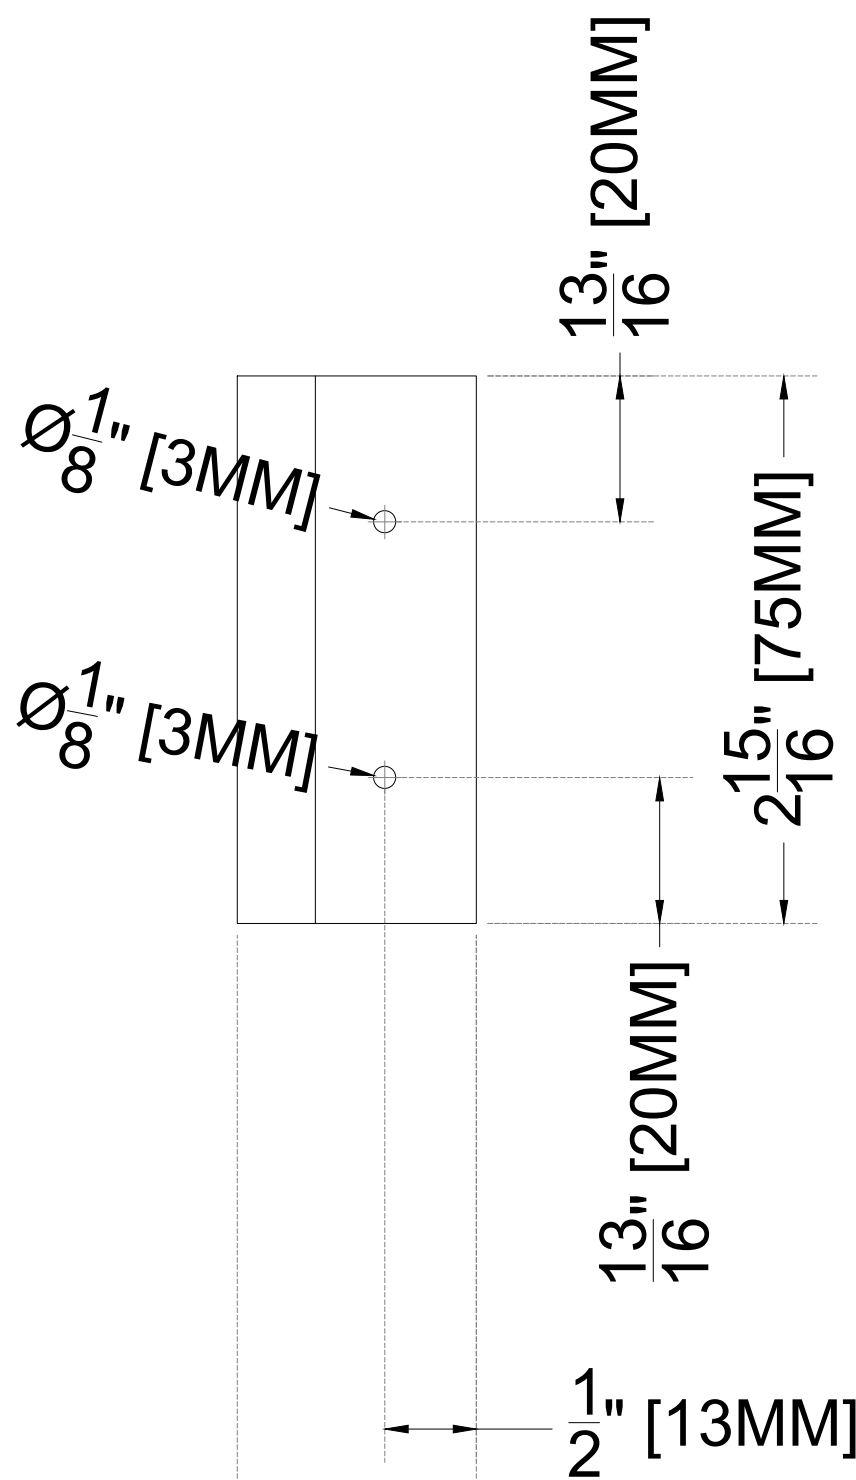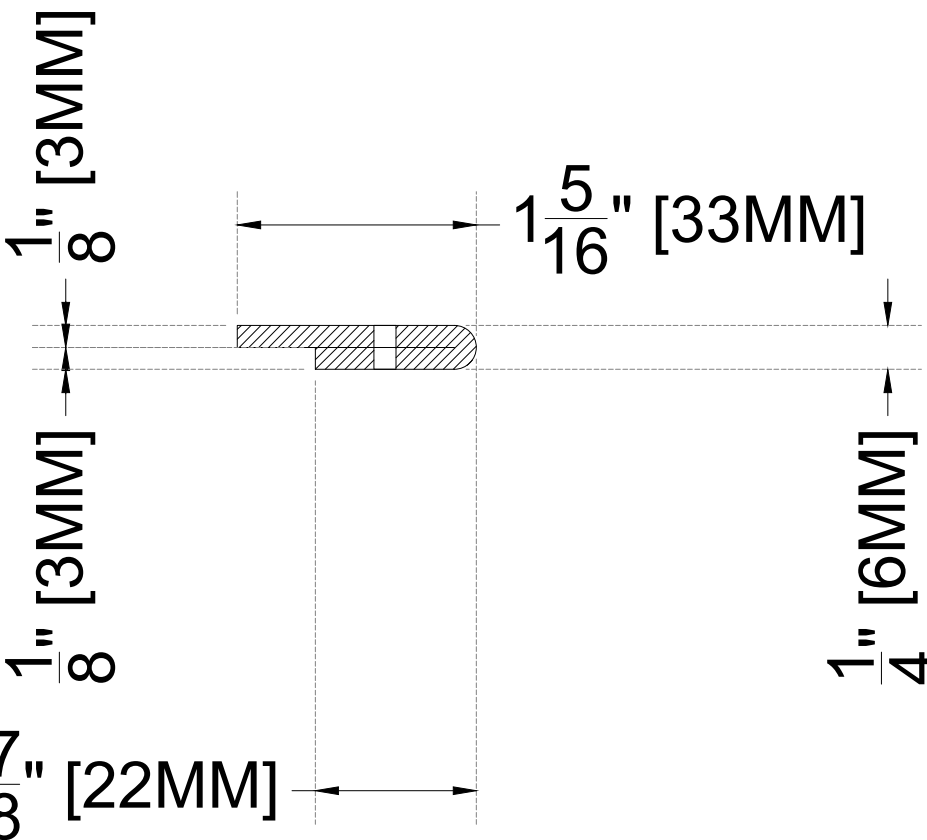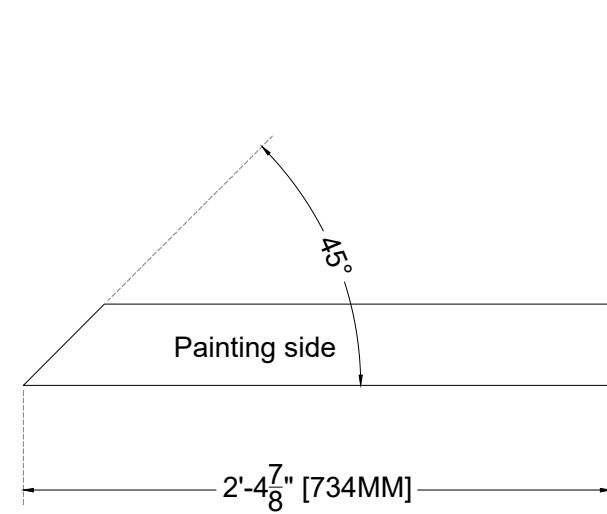

Qty: 85



CSI ARCHITECTURAL METAL, INC
17101 S. CENTRAL AVE, UNIT
1
CARSON, CA 90746
www.csimetallinc.com

KEY PLAN:

- A00 COVER SHEET
- A01 ROOF PLAN
- A02 ROOF PLAN - MAIN HOUSE
- A03 ROOF PLAN - GARAGE / GUEST HOUSE
- A04 DINING RM / ENTRY GALLERY
- A04.1 CEILING PLAN DINING RM
- A04.2 CEILING PLAN ENTRY GALLERY
- A04.3 ROOF PLAN DINING RM
- A05 TYPICAL GUTTER DETAIL AT OVERHANG
- A05.1 TYPICAL GUTTER DETAIL AT OVERHANG
- A05.2 TYPICAL GUTTER DETAIL AT OVERHANG
- A06 BUILDING SECTIONS - DINING ROOM
- A07.1 BUILDING SECTIONS - DINING ROOM
- A07.2 FINING DETAIL
- A08 BUILDING SECTIONS - ENTRY GALLERY
- A09 BUILDING SECTIONS - GUEST HOUSE
- A10 BUILDING SECTIONS - GARAGE
- A11 BUILDING SECTIONS - ELEVATOR
- A12 SKYLIGHT DETAILS
- A13 ROOF PLAN DETAILS
- A14 PLUNGE POOL SECTIONS
- A15 EDGE OF ROOF OPENING @ WALL
- A16 ROOF GARDEN SECTIONS
- A17 TYPICAL GUTTER DETAIL ISOMETRIC VIEW
- A18 MOCK UP
- A19 MOCK UP SECTIONS
- A20 MOCK UP SECTIONS

PROJECT:

5800 NBR





#	DATE	DESCRIPTION
1	06.07.2022	SUBMITTAL SHOP DRAWINGS REVISION #01
2	06.20.2022	SUBMITTAL SHOP DRAWINGS REVISION #02
3	12.21.2022	SUBMITTAL SHOP DRAWINGS REVISION #03
4	05.19.2023	SUBMITTAL SHOP DRAWINGS REVISION #04
5	07.04.2023	SUBMITTAL SHOP DRAWINGS REVISION #05
6	01.23.2024	SUBMITTAL SHOP DRAWINGS REVISION #06
7	07.09.2024	MOCKUP SHOP DRAWINGS REVISION #11
8	08.06.2024	MOCKUP SHOP DRAWINGS REVISION #12
9		###
10		###

TITLE:

MOCK-UP CUT SHEETS

CLIENT: DOWBUILT
LOCATION: MIAMI, FLORIDA
SYSTEM: RRP / WAP
STATUS: NOT APPROVED
CHECKED BY: CSI
SCALE: AS SHOWN
PLOT DATE: 8.06.2024
NO.

CSM04

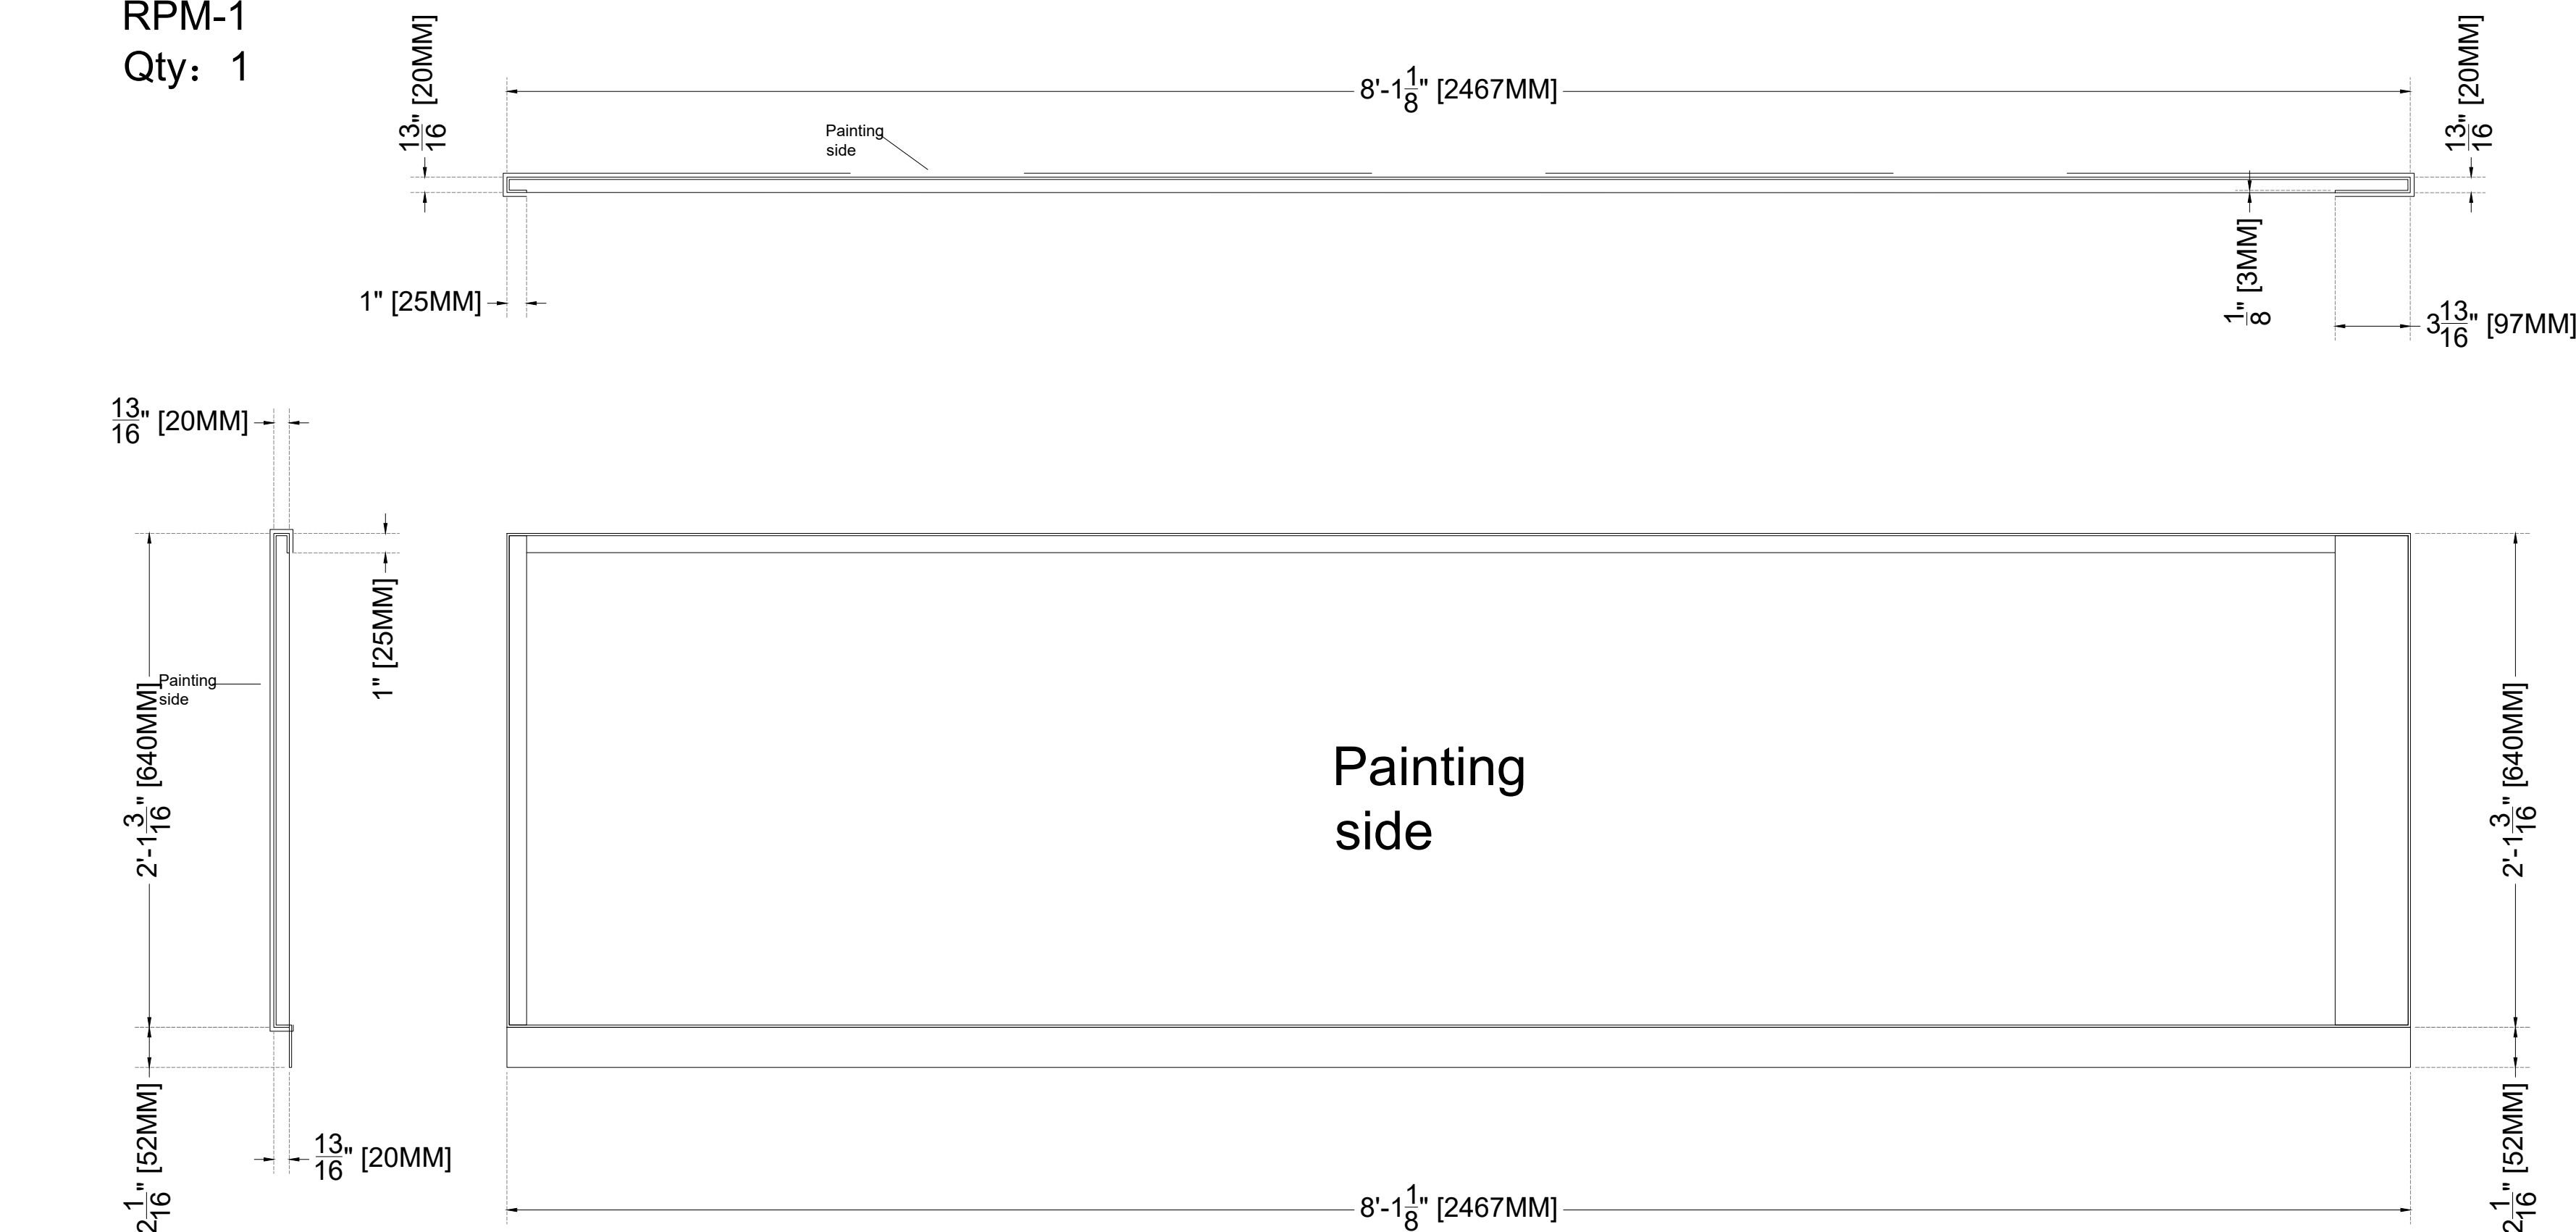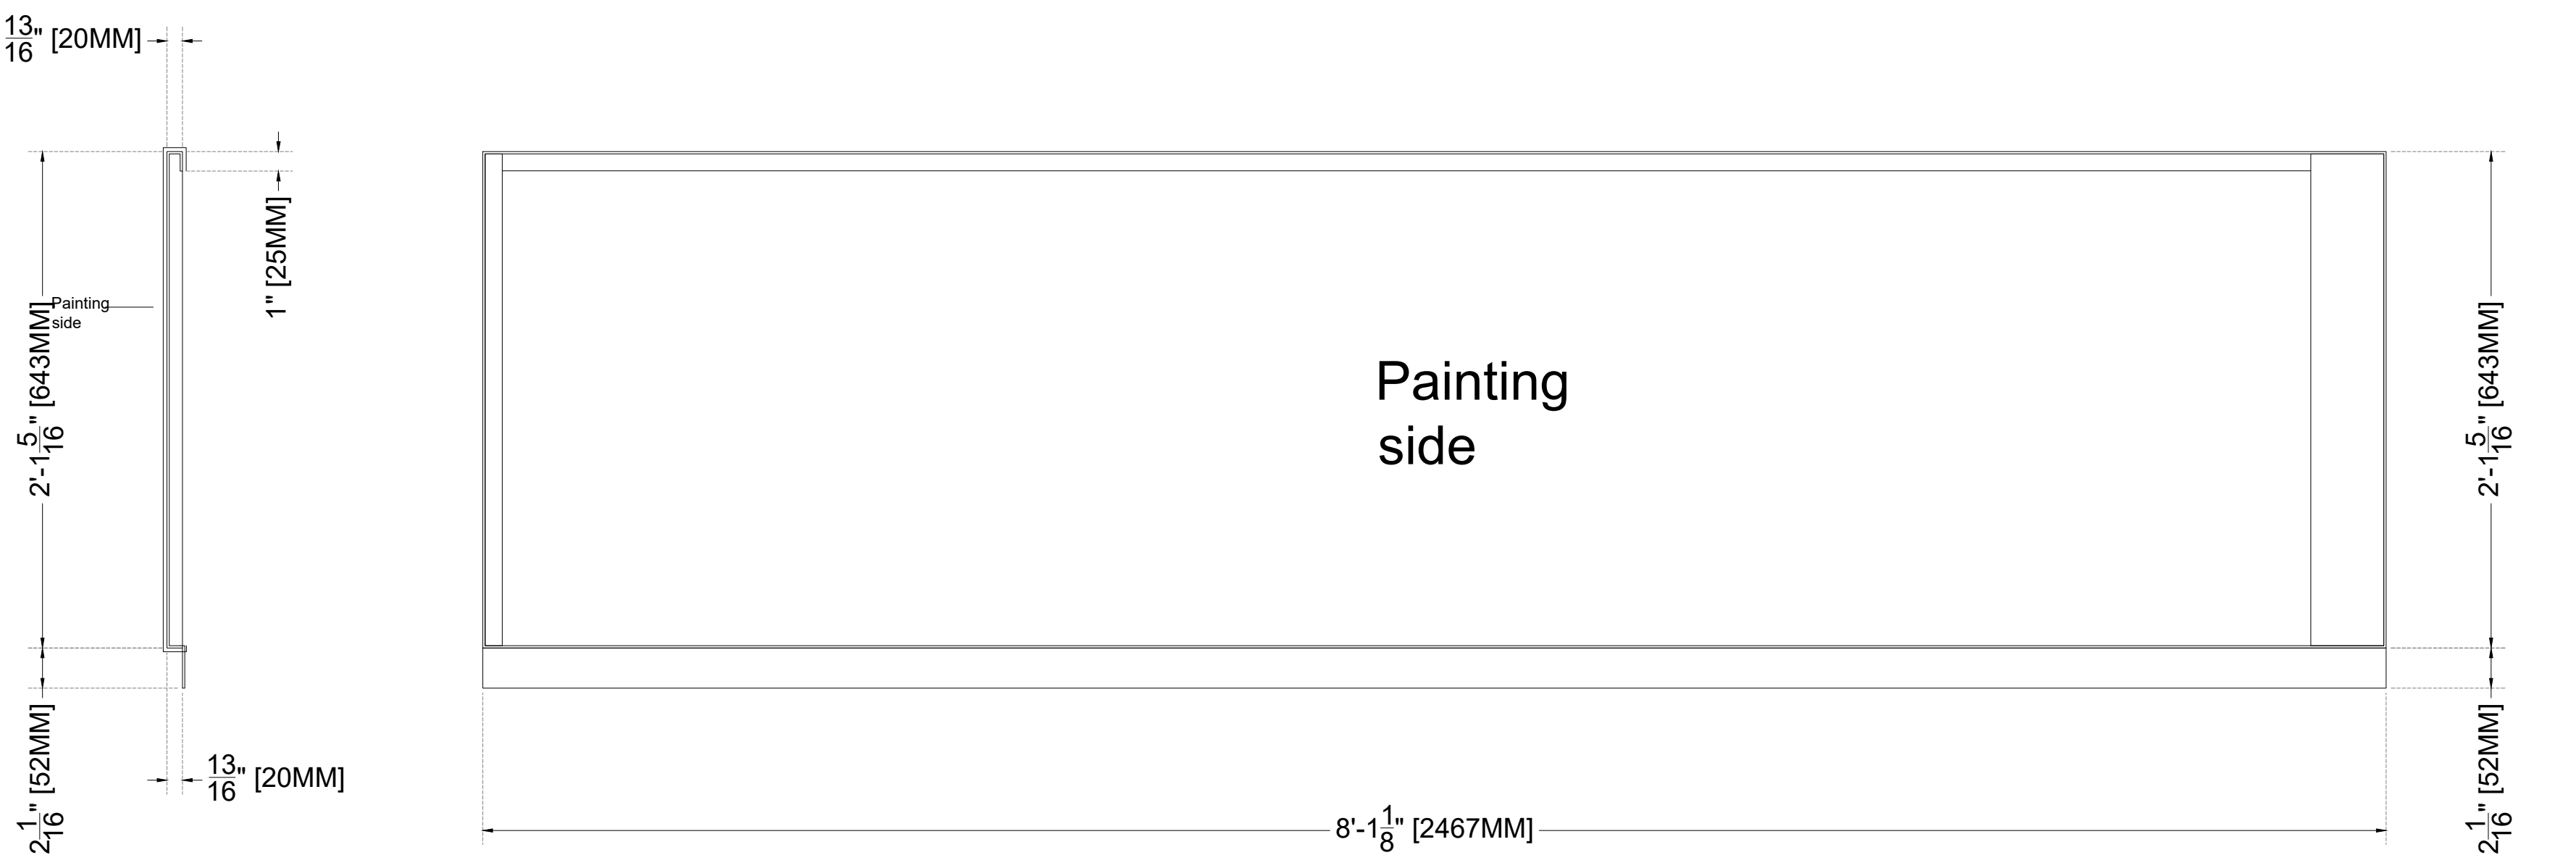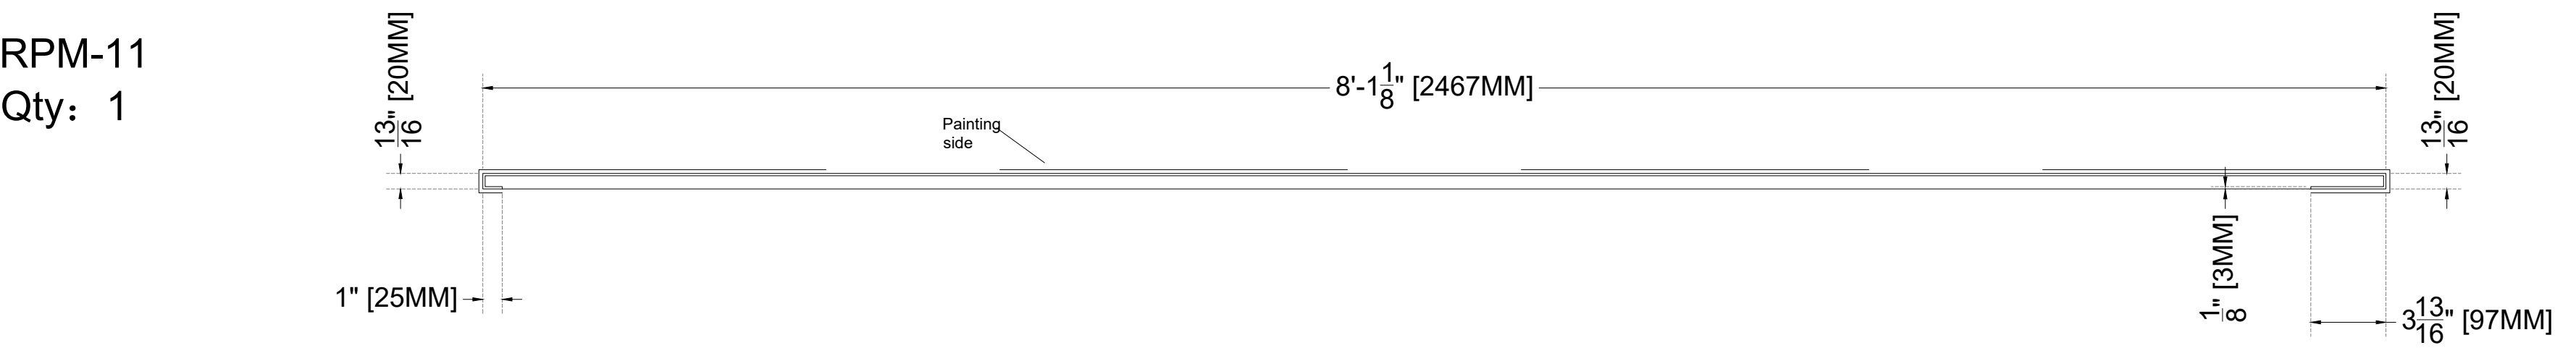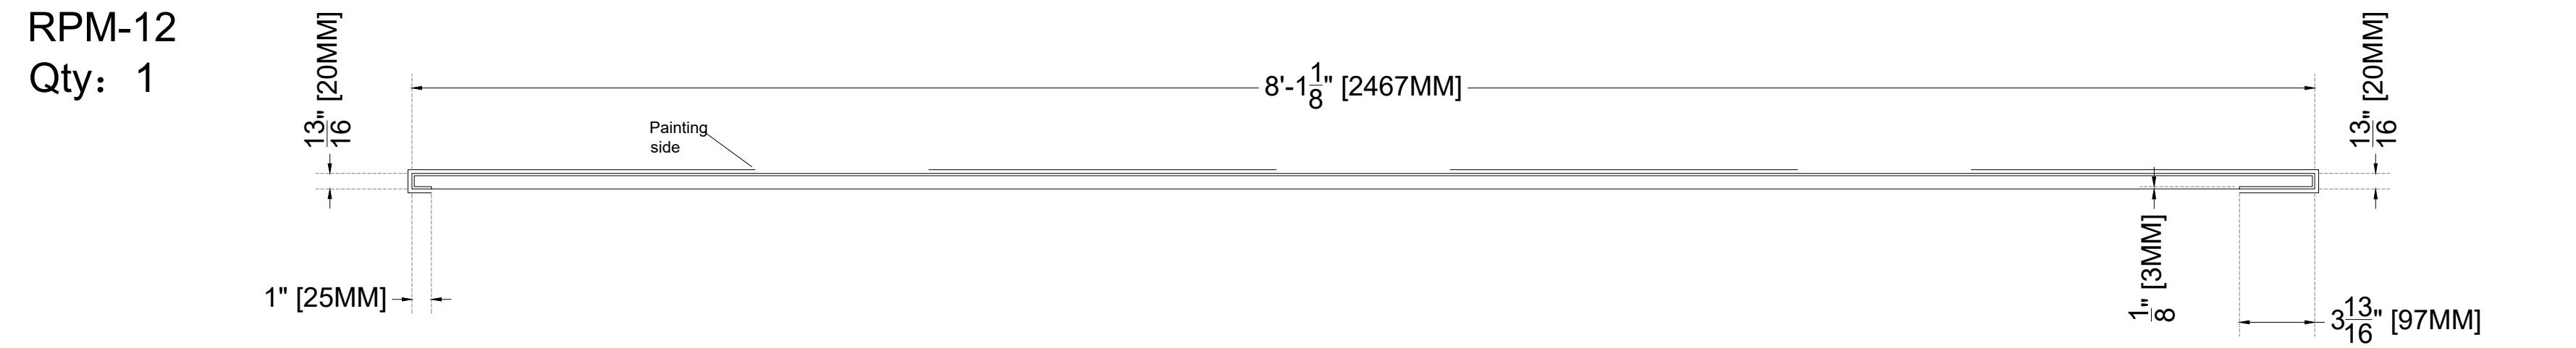



CSI ARCHITECTURAL METAL, INC
17101 S. CENTRAL AVE, UNIT
1
CARSON, CA 90746
www.csimetalinc.com

KEY PLAN:

- A00 COVER SHEET
- A01 ROOF PLAN
- A02 ROOF PLAN - MAIN HOUSE
- A03 ROOF PLAN - GARAGE / GUEST HOUSE
- A04 DINING RM / ENTRY GALLERY
- A04.1 CEILING PLAN DINING RM
- A04.2 CEILING PLAN ENTRY GALLERY
- A04.3 ROOF PLAN DINING RM
- A05 TYPICAL GUTTER DETAIL AT OVERHANG
- A05.1 TYPICAL GUTTER DETAIL AT OVERHANG
- A05.2 TYPICAL GUTTER DETAIL AT OVERHANG
- A06 BUILDING SECTIONS - DINING ROOM
- A07.1 BUILDING SECTIONS - DINING ROOM
- A07.2 FINISH DETAIL
- A08 BUILDING SECTIONS - ENTRY GALLERY
- A09 BUILDING SECTIONS - GUEST HOUSE
- A10 BUILDING SECTIONS - GARAGE
- A11 BUILDING SECTIONS - ELEVATOR
- A12 SKYLIGHT DETAILS
- A13 ROOF PLAN DETAILS
- A14 PLUNGE POOL SECTIONS
- A15 EDGE OF ROOF OPENINGS @ WALL
- A16 ROOF GARDEN SECTIONS
- A17 TYPICAL GUTTER DETAIL ISOMETRIC VIEW
- A18 MOCK UP
- A19 MOCK UP SECTIONS
- A20 MOCK UP SECTIONS

PROJECT:

5800 NBR

#	DATE	DESCRIPTION
1	08.07.2022	SUBMITTAL SHOP DRAWINGS REVISION #01
2	08.20.2022	SUBMITTAL SHOP DRAWINGS REVISION #02
3	12.21.2022	SUBMITTAL SHOP DRAWINGS REVISION #03
4	05.19.2023	SUBMITTAL SHOP DRAWINGS REVISION #04
5	07.04.2023	SUBMITTAL SHOP DRAWINGS REVISION #05
6	01.23.2024	SUBMITTAL SHOP DRAWINGS REVISION #06
7	07.09.2024	MOCKUP SHOP DRAWINGS REVISION #11
8	08.06.2024	MOCKUP SHOP DRAWINGS REVISION #12
9		
10		###

TITLE:

MOCK-UP CUT SHEETS

CLIENT: DOWBUILT

LOCATION: MIAMI, FLORIDA

SYSTEM: RRP / WAP

STATUS: NOT APPROVED

CHECKED BY: CSI


SCALE: AS SHOWN

PLOT DATE: 8.06.2024


NO.

CSM05

RPM-9
Qty: 1

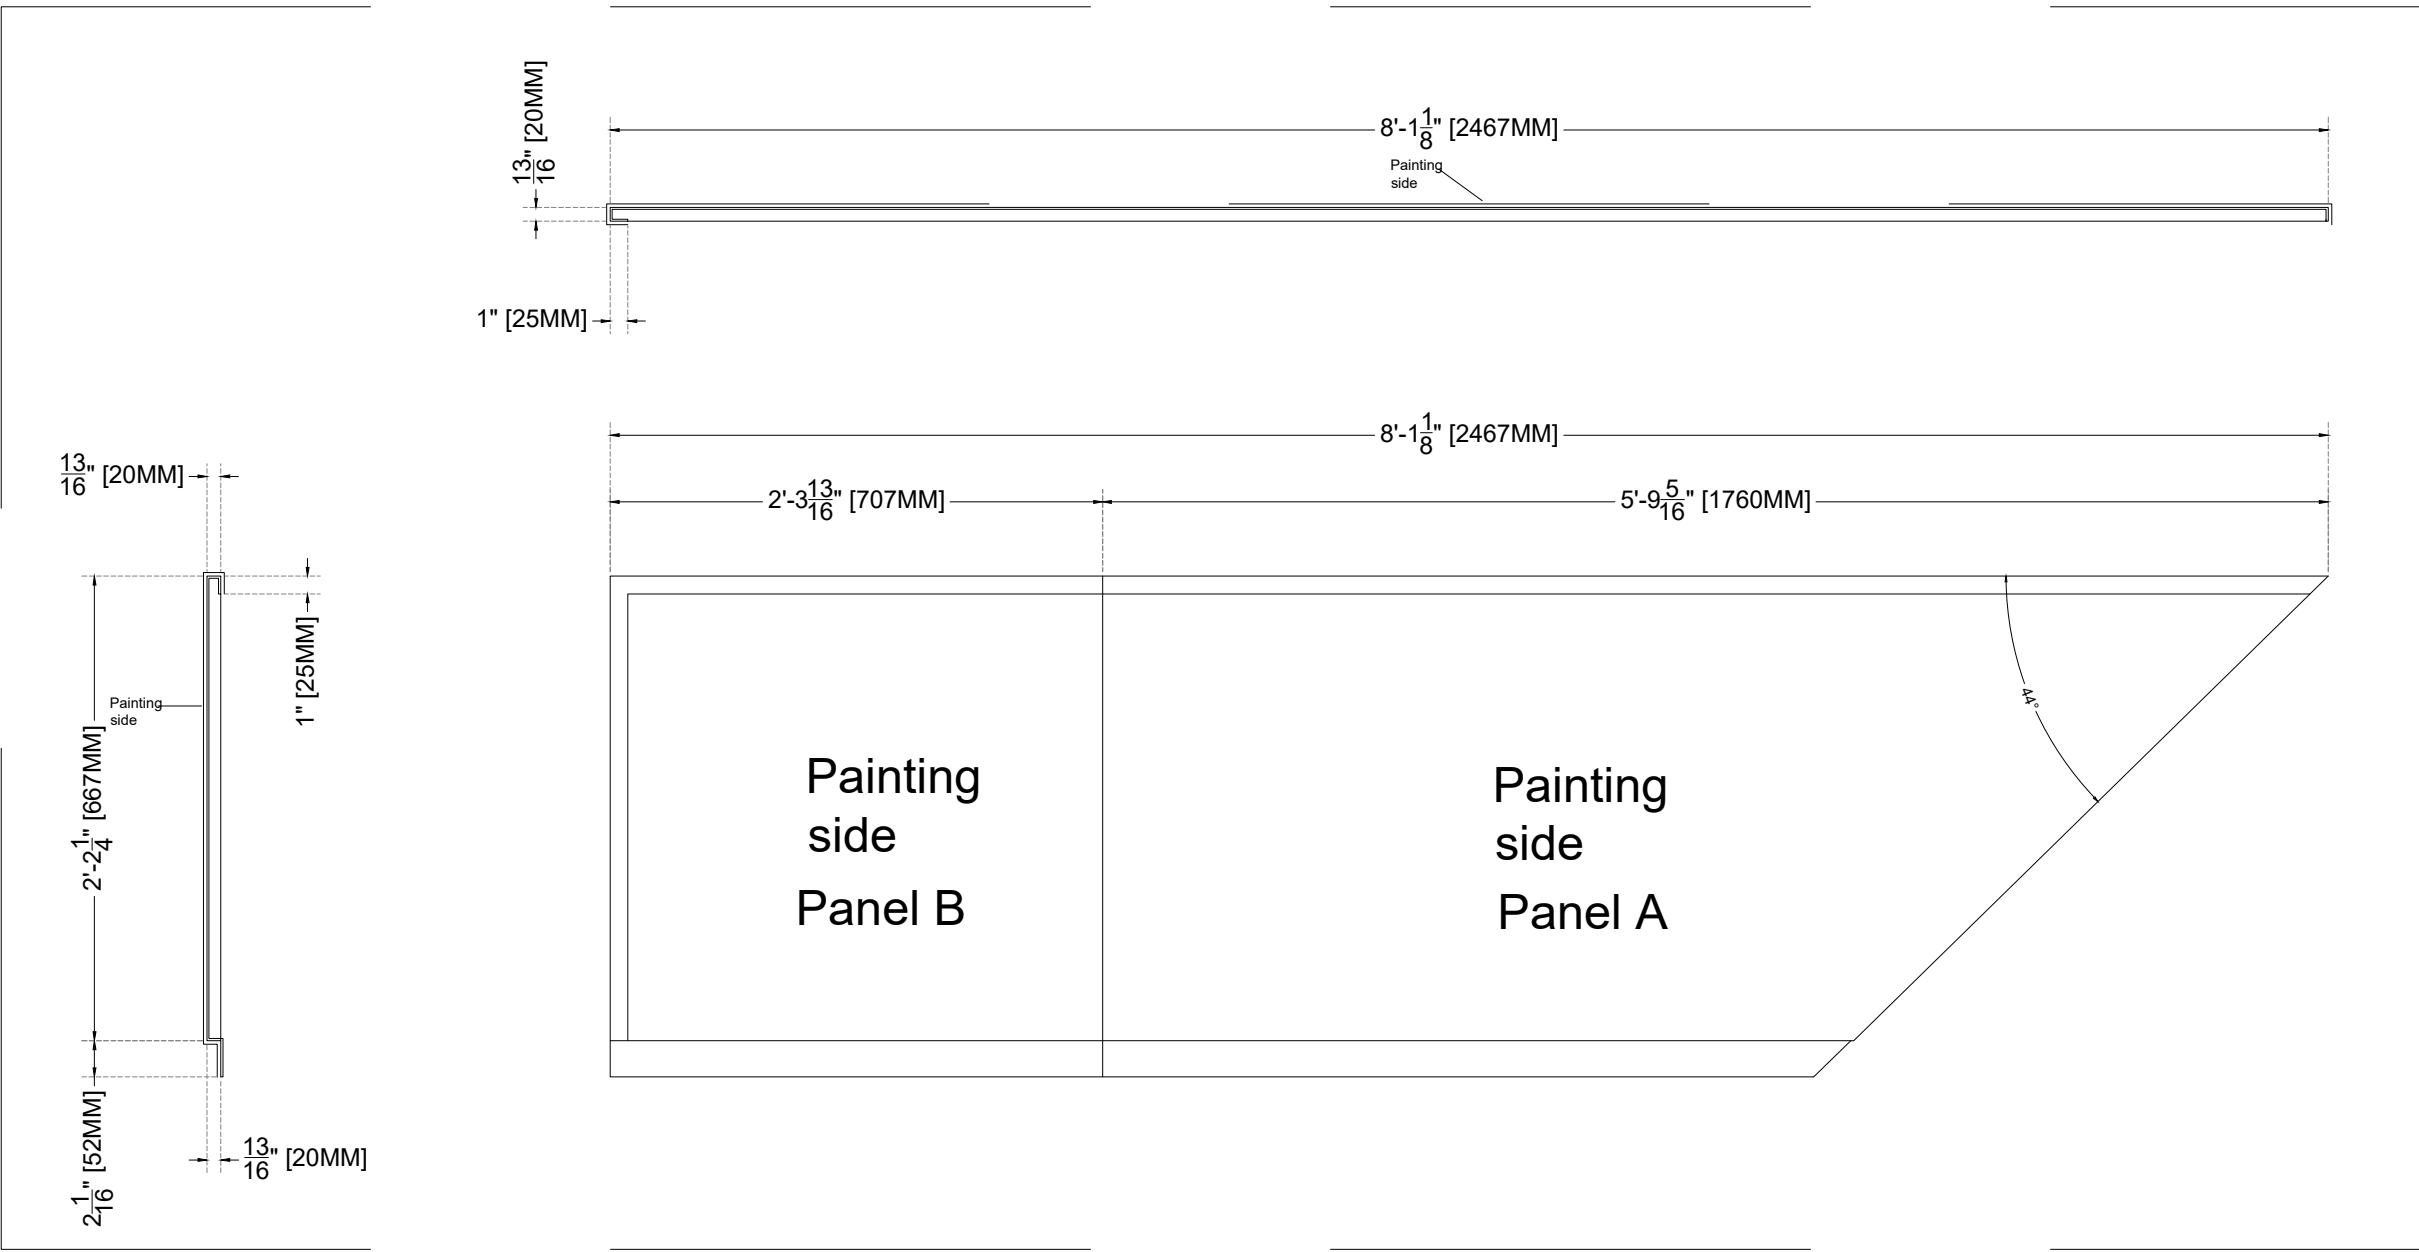

Panel A is bend as one piece pane, Panel B will be welded on panel A.

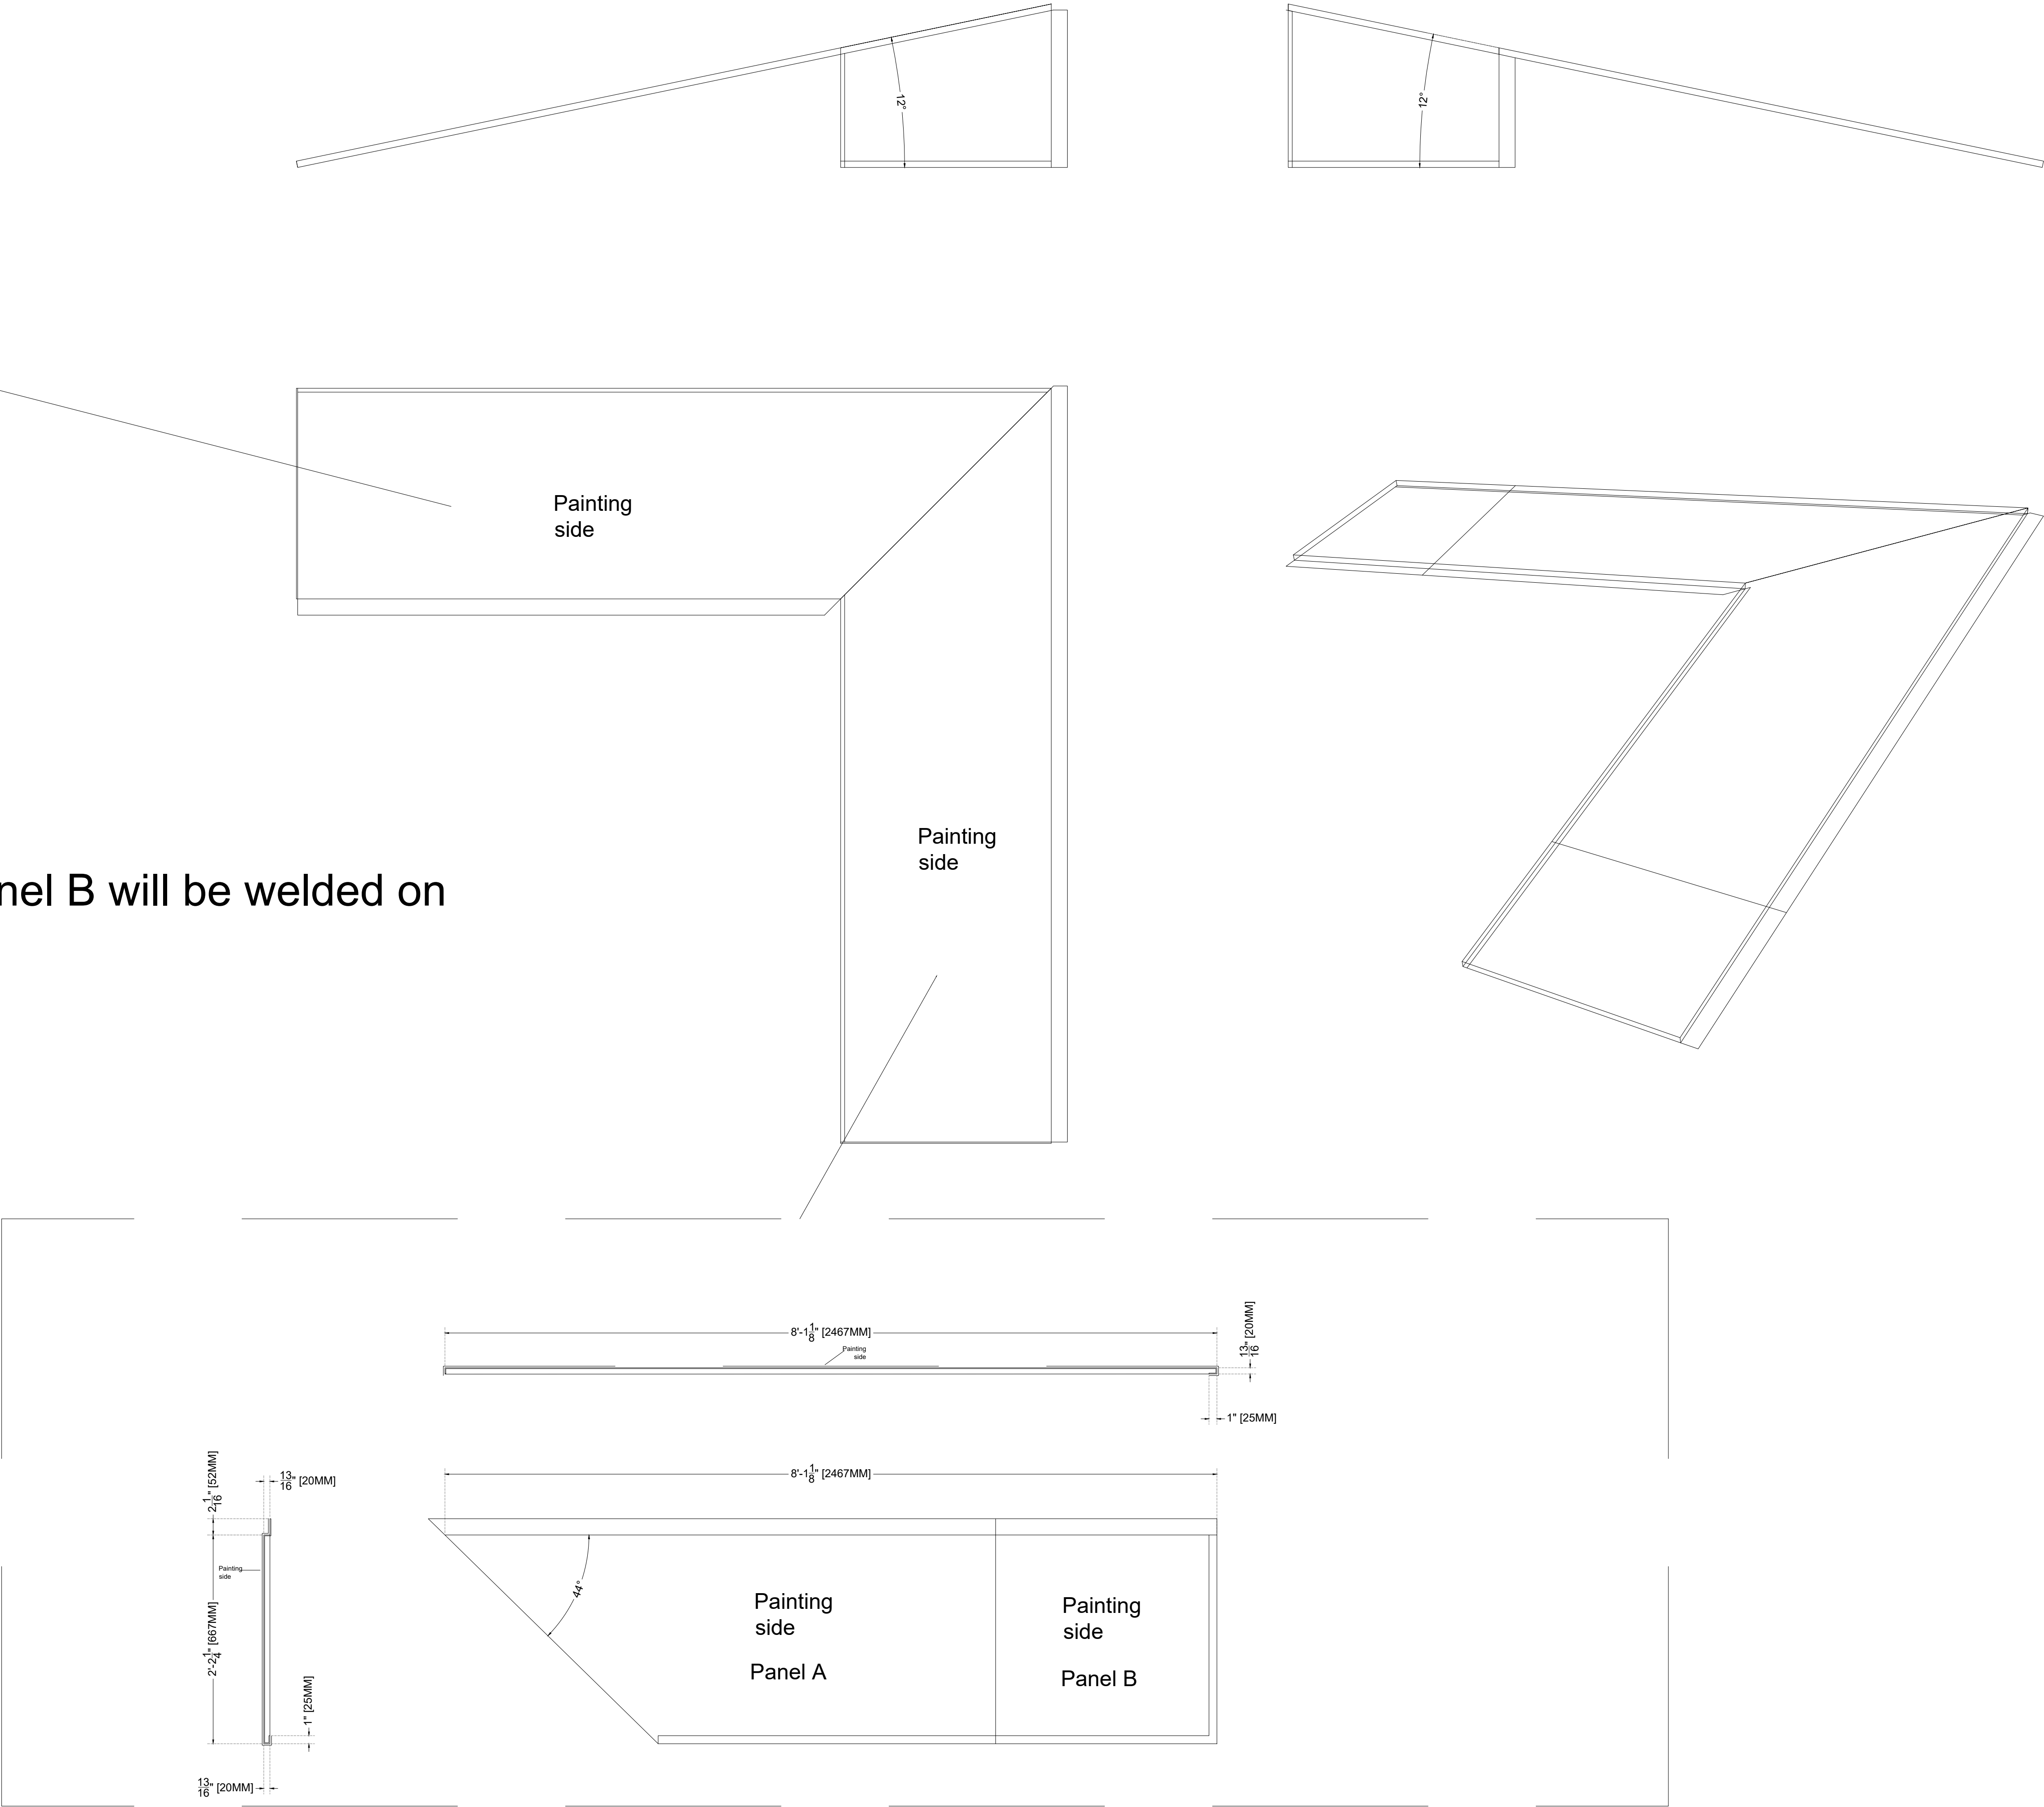

CSI ARCHITECTURAL METAL, INC
17101 S. CENTRAL AVE, UNIT
1
CARSON, CA 90746
www.csimetalinc.com

KEY PLAN:
00 COVER SHEET
A01 ROOF PLAN
A02 ROOF PLAN - MAIN HOUSE
A03 ROOF PLAN - GARAGE / GUEST HOUSE
A04 DINING RM / ENTRY GALLERY
A04.1 CEILING PLAN DINING RM
A04.2 CEILING PLAN ENTRY GALLERY
A04.3 ROOF PLAN DINING RM
A05 TYPICAL GUTTER DETAIL AT OVERHANG
A05.1 TYPICAL GUTTER DETAIL AT OVERHANG
A05.2 TYPICAL GUTTER DETAIL AT OVERHANG
A06 BUILDING SECTIONS - DINING ROOM
A07 BUILDING SECTIONS - DINING ROOM
A07.2 FINING DETAIL
A08 BUILDING SECTIONS - ENTRY GALLERY
A09 BUILDING SECTIONS - GUEST HOUSE
A10 BUILDING SECTIONS - GARAGE
A11 BUILDING SECTIONS - ELEVATOR
A12 SKYLIGHT DETAILS
A13 ROOF PLAN DETAILS
A14 PLUNGE POOL SECTIONS
A15 EDGE OF ROOF OPENINGS @ WALL
A16 ROOF GARDEN SECTIONS
A17 TYPICAL GUTTER DETAIL ISOMETRIC VIEW
A18 MOCK UP
A19 MOCK UP SECTIONS
A20 MOCK UP SECTIONS

PROJECT:

5800 NBR

#	DATE	DESCRIPTION
1	06.07.2022	SUBMITTAL SHOP DRAWINGS REVISION #01
2	06.20.2022	SUBMITTAL SHOP DRAWINGS REVISION #02
3	12.21.2022	SUBMITTAL SHOP DRAWINGS REVISION #03
4	05.19.2023	SUBMITTAL SHOP DRAWINGS REVISION #04
5	07.04.2023	SUBMITTAL SHOP DRAWINGS REVISION #05
6	01.23.2024	SUBMITTAL SHOP DRAWINGS REVISION #06
7	07.09.2024	MOCKUP SHOP DRAWINGS REVISION #11
8	08.06.2024	MOCKUP SHOP DRAWINGS REVISION #12
9		###
10		###


TITLE:

MOCK-UP CUT SHEETS


CLIENT: DOWBUILT
LOCATION: MIAMI, FLORIDA
SYSTEM: RRP / WAP
STATUS: NOT APPROVED
CHECKED BY: CSI
SCALE: AS SHOWN
PLOT DATE: 8.06.2024
NO.

CSM06


RPM-8
Qty: 1

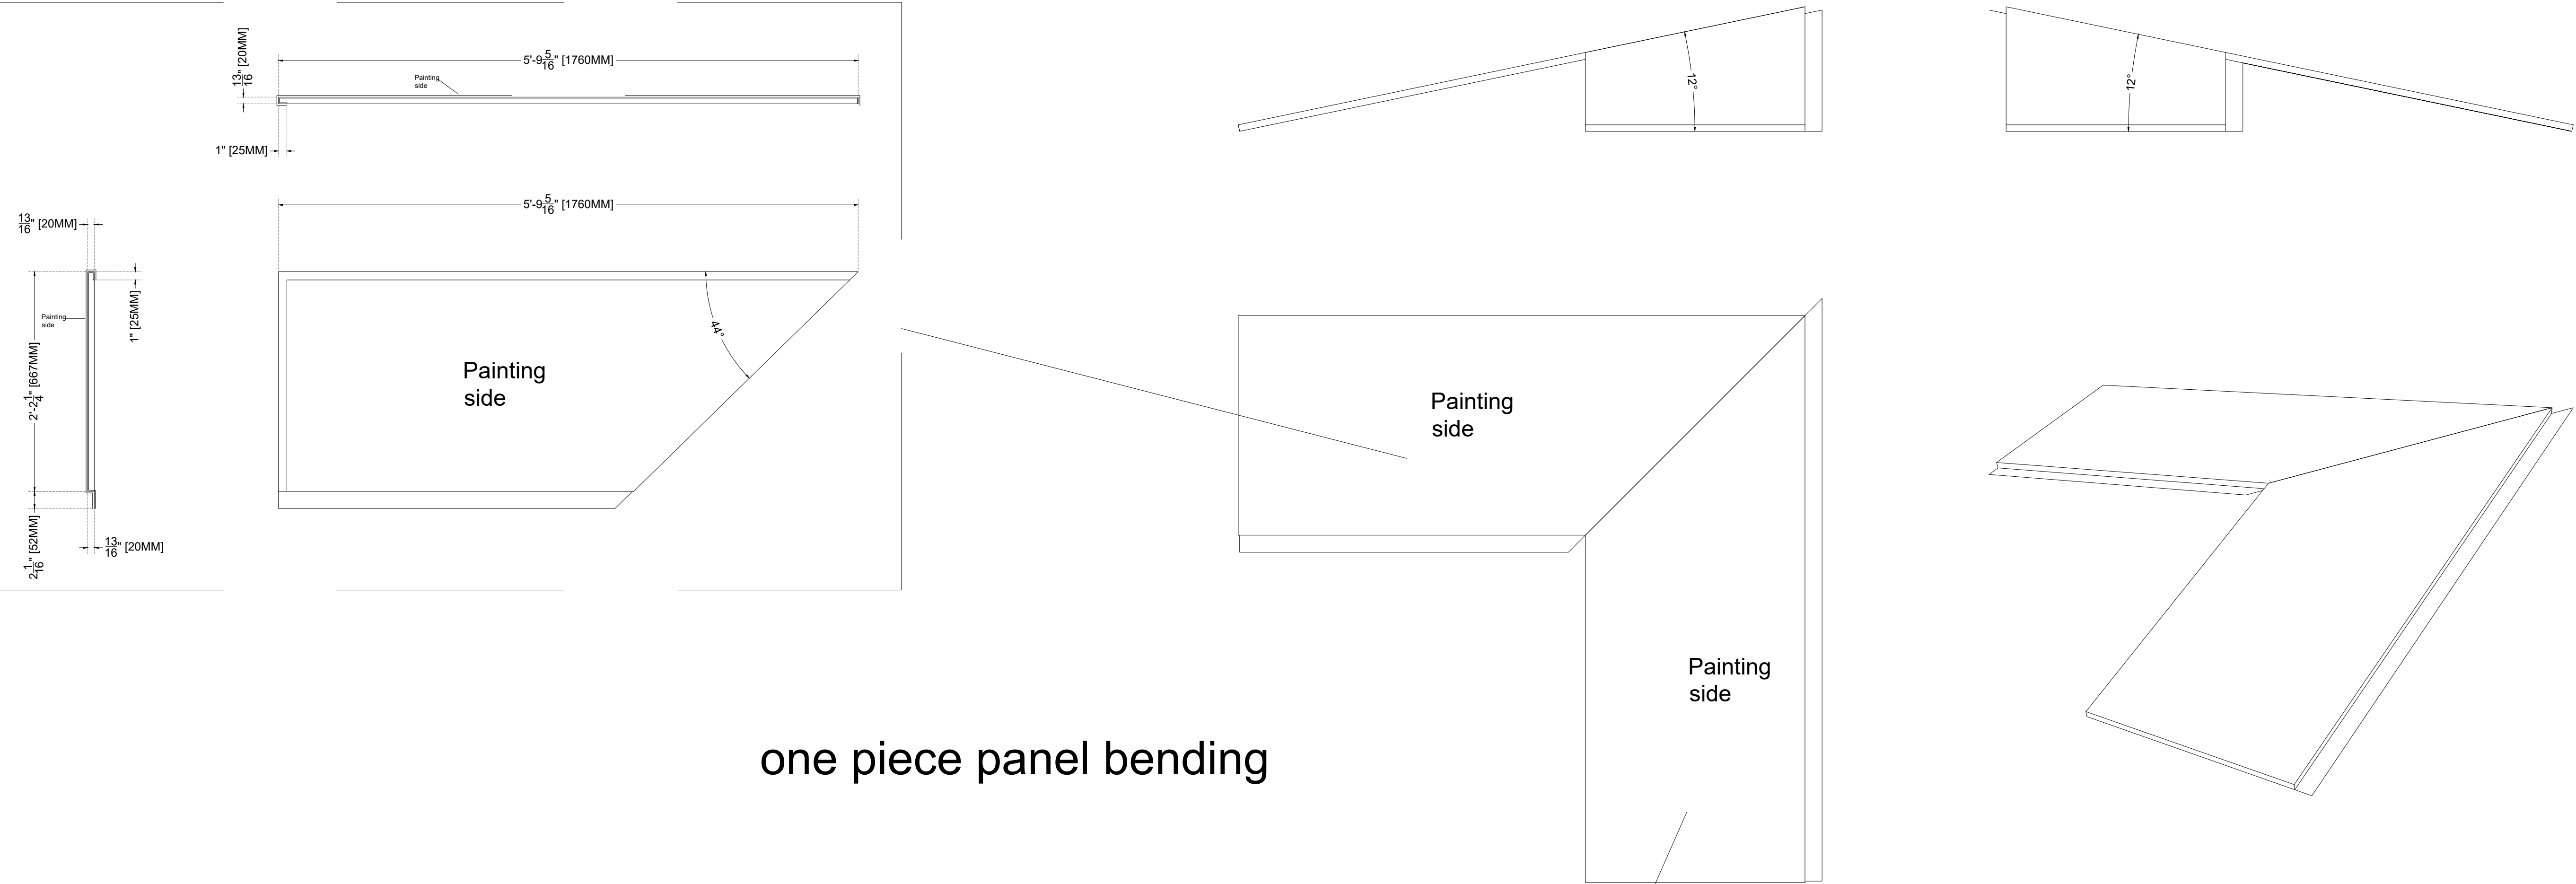

one piece panel bending

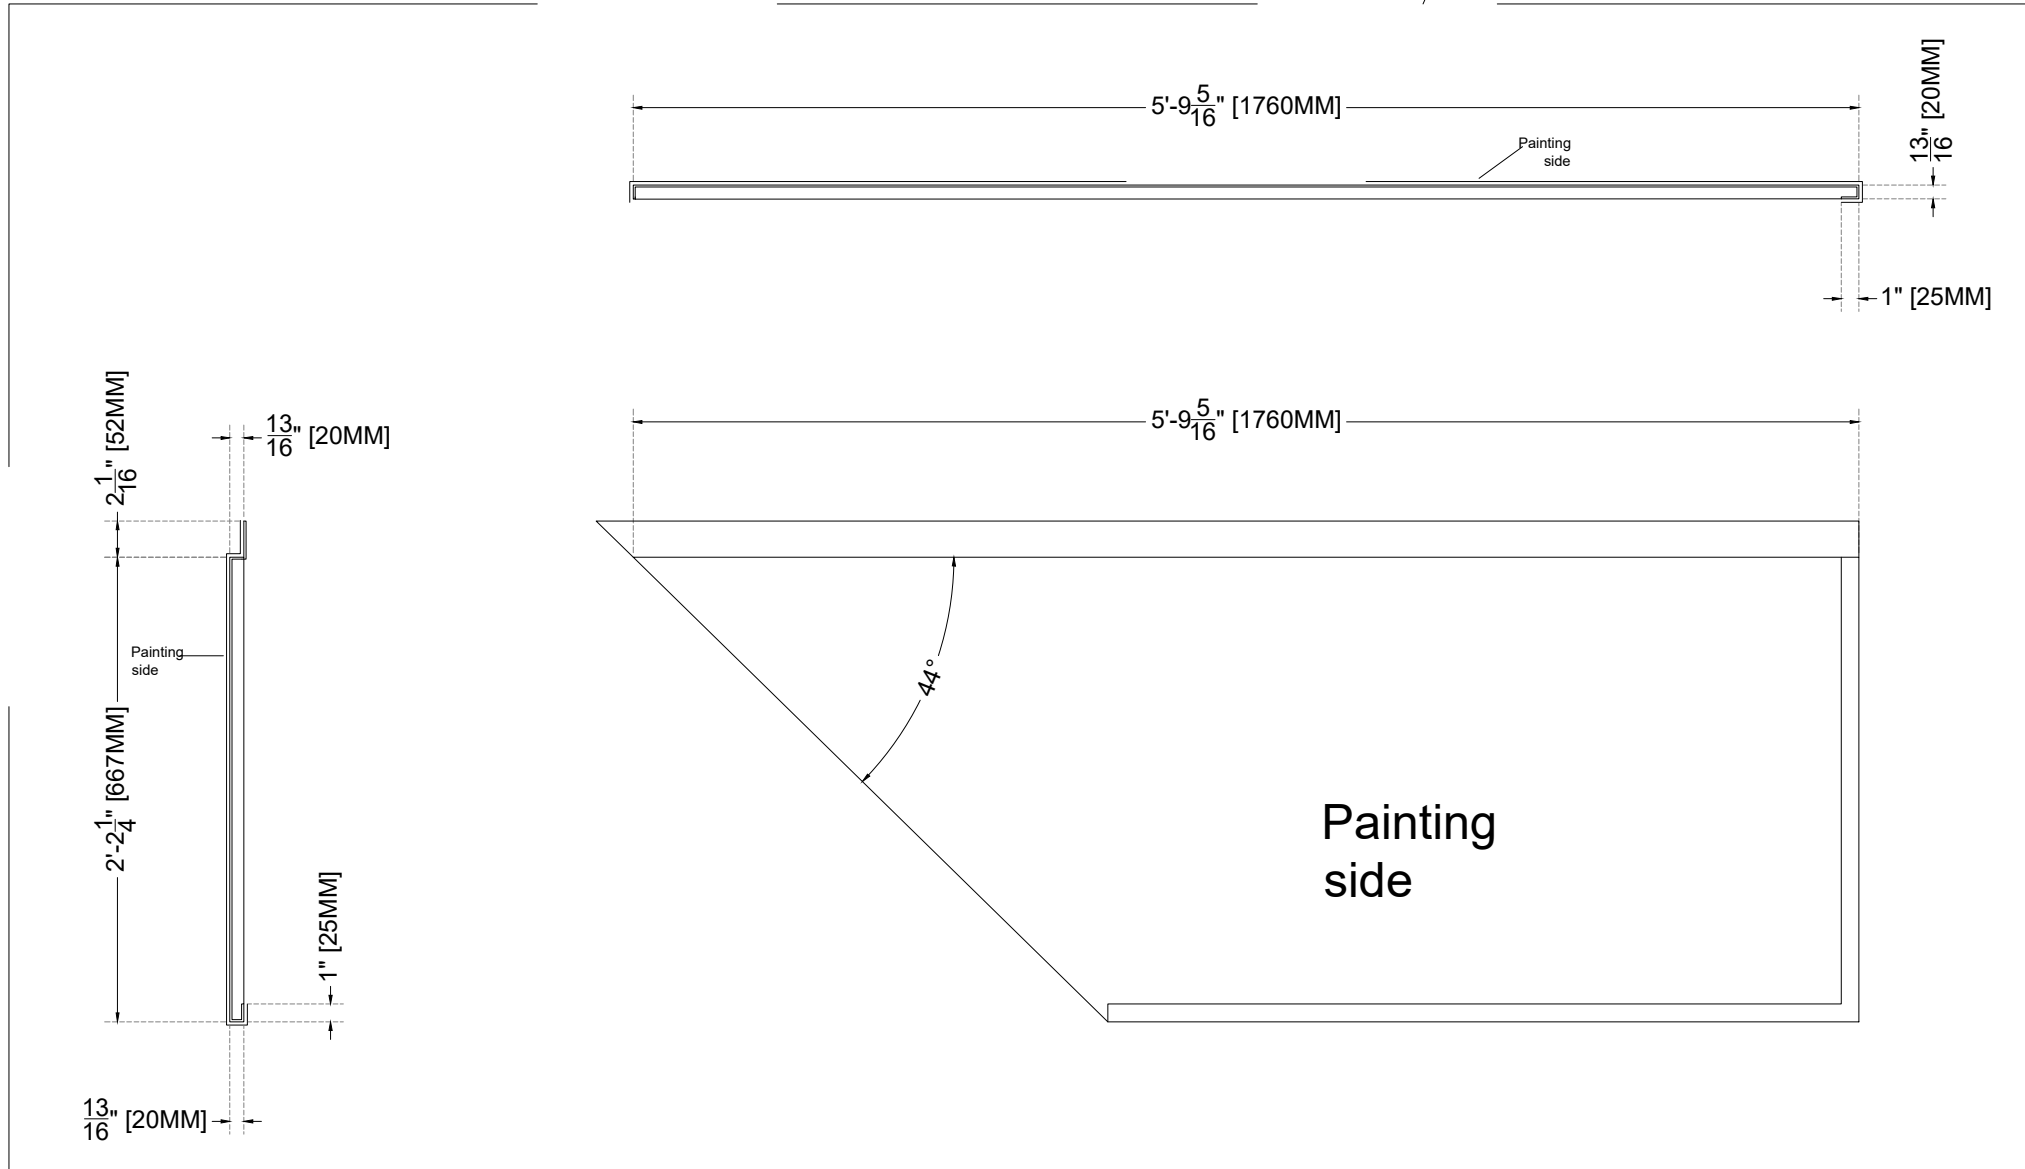

RPM-6
Qty: 1

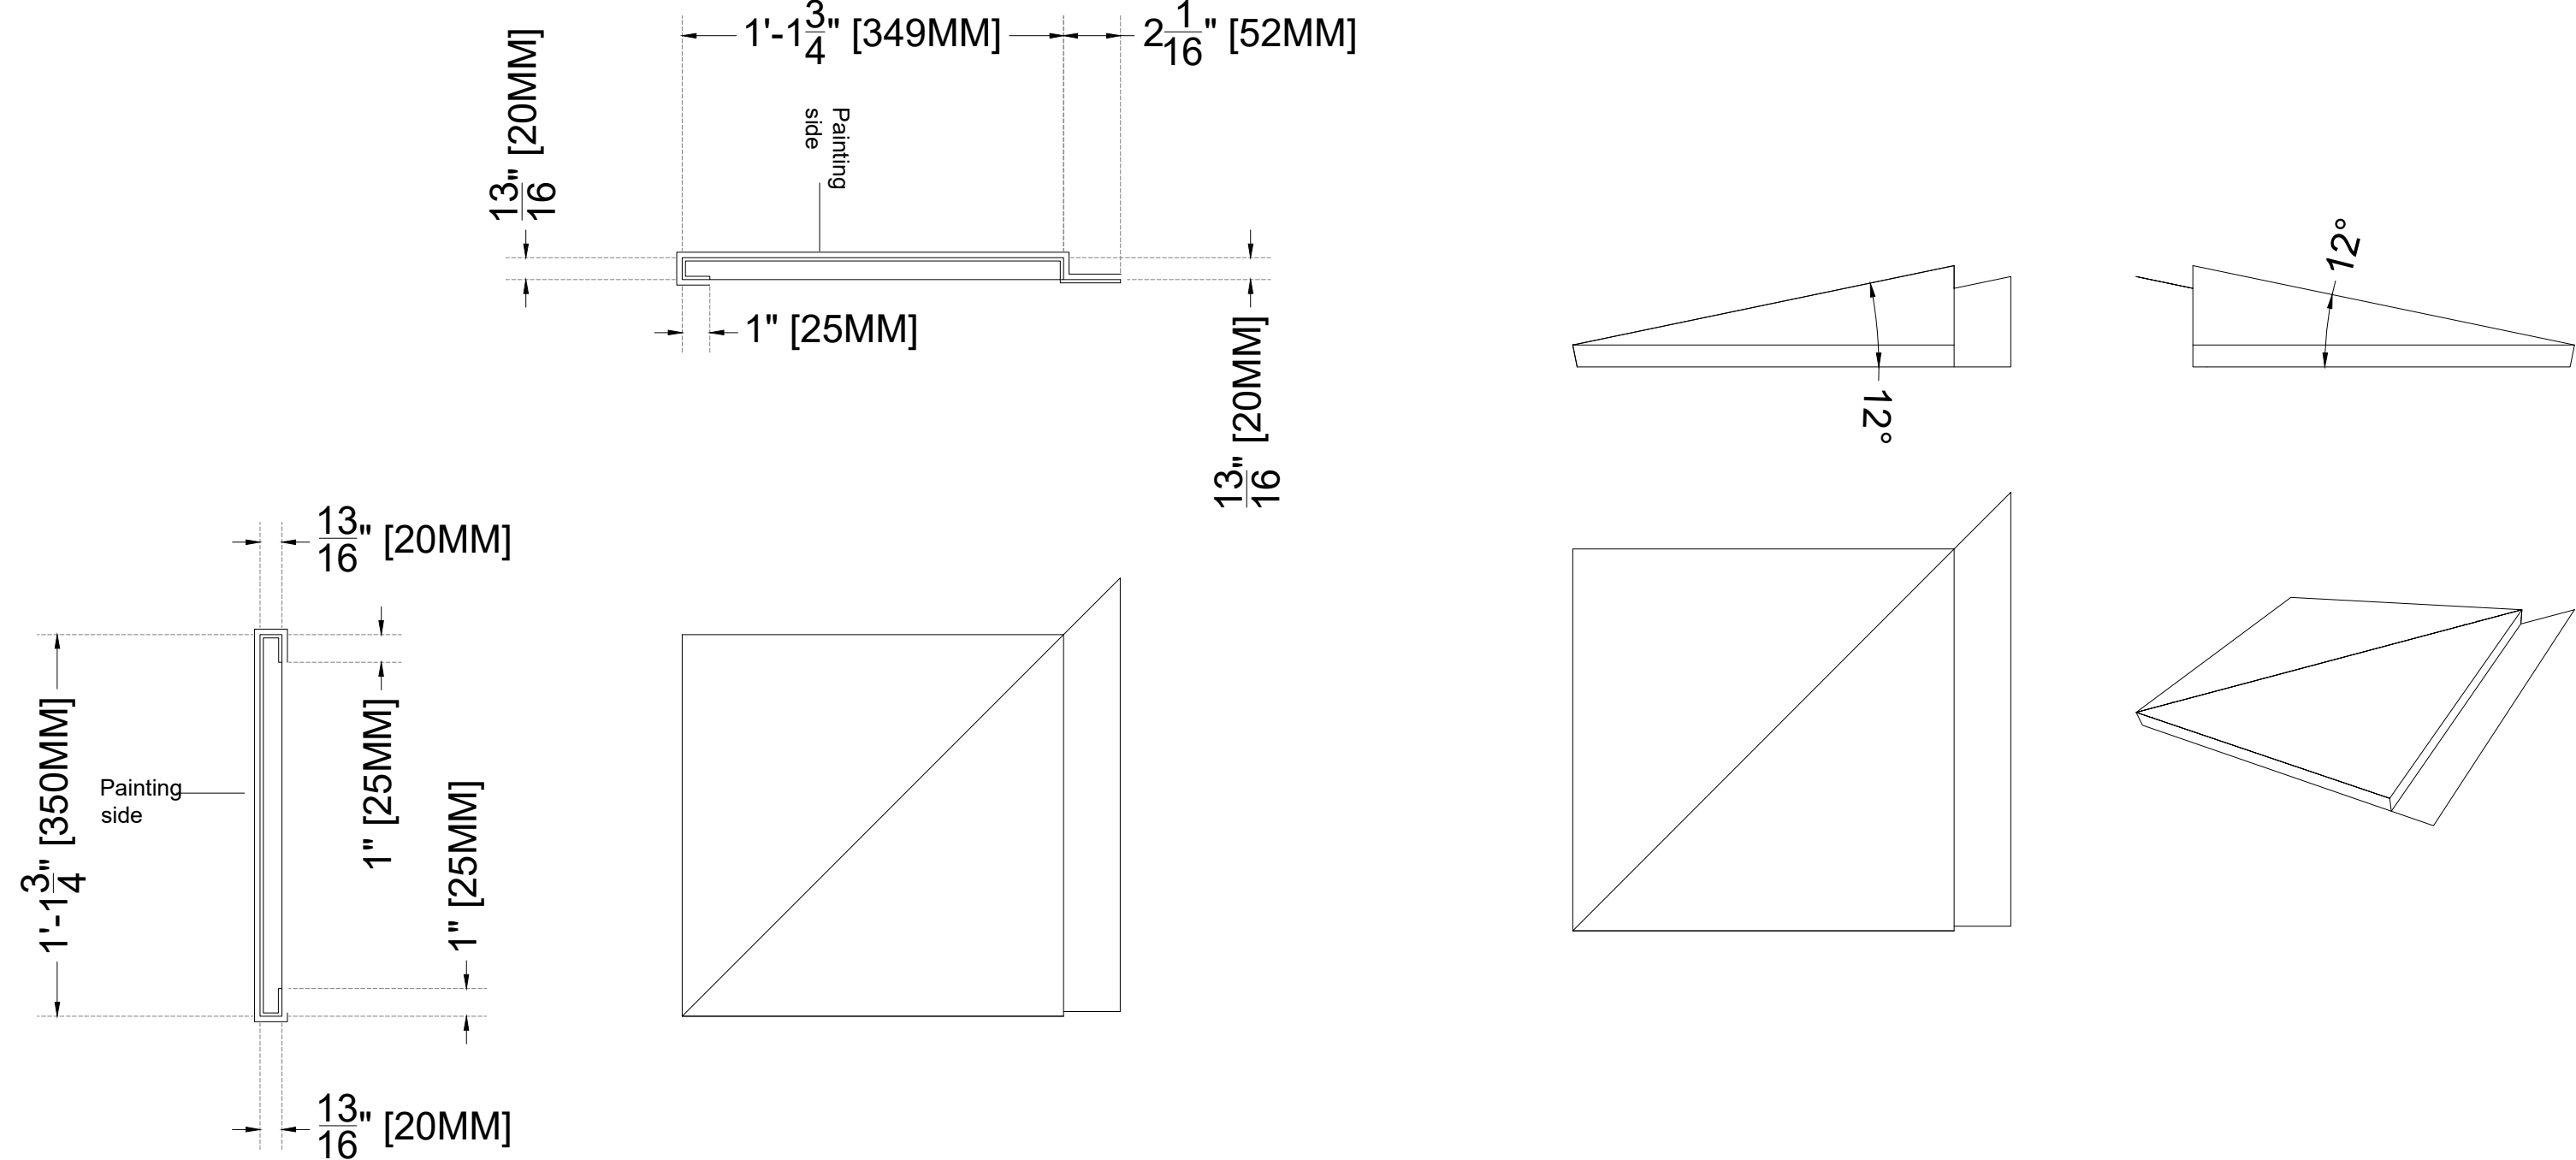

CSI ARCHITECTURAL METAL, INC
17101 S. CENTRAL AVE, UNIT F
CARSON, CA 90746
www.csimetalinc.com

- KEY PLAN:
- 00 COVER SHEET
 - A01 ROOF PLAN
 - A02 ROOF PLAN - MAIN HOUSE
 - A03 ROOF PLAN - GARAGE / GUEST HOUSE
 - A04 DINING RM / ENTRY GALLERY
 - A04.1 CEILING PLAN DINING RM
 - A04.2 CEILING PLAN ENTRY GALLERY
 - A04.3 ROOF PLAN DINING RM
 - A05 TYPICAL GUTTER DETAIL AT OVERHANG
 - A05.1 TYPICAL GUTTER DETAIL AT OVERHANG
 - A05.2 TYPICAL GUTTER DETAIL AT OVERHANG
 - A06 BUILDING SECTIONS - DINING ROOM
 - A07.1 BUILDING SECTIONS - DINING ROOM
 - A07.2 BUILDING SECTIONS - DINING ROOM
 - A08 BUILDING SECTIONS - ENTRY GALLERY
 - A09 BUILDING SECTIONS - GUEST HOUSE
 - A10 BUILDING SECTIONS - GARAGE
 - A11 BUILDING SECTIONS - ELEVATOR
 - A12 SKYLIGHT DETAILS
 - A13 ROOF PLAN DETAILS
 - A14 PLUNGE POOL SECTIONS
 - A15 EDGE OF ROOF OPENING @ WALL
 - A16 ROOF GARDEN SECTIONS
 - A17 TYPICAL GUTTER DETAIL ISOMETRIC VIEW
 - A18 MOCK UP
 - A19 MOCK UP SECTIONS
 - A20 MOCK UP SECTIONS

PROJECT:

5800 NBR

#	DATE	DESCRIPTION
1	06.07.2022	SUBMITTAL SHOP DRAWINGS REVISION #01
2	06.20.2022	SUBMITTAL SHOP DRAWINGS REVISION #02
3	12.21.2022	SUBMITTAL SHOP DRAWINGS REVISION #03
4	05.19.2023	SUBMITTAL SHOP DRAWINGS REVISION #04
5	07.04.2023	SUBMITTAL SHOP DRAWINGS REVISION #05
6	01.23.2024	SUBMITTAL SHOP DRAWINGS REVISION #06
7	07.09.2024	MOCKUP SHOP DRAWINGS REVISION #11
8	08.06.2024	MOCKUP SHOP DRAWINGS REVISION #12
9		###
10		###

TITLE:

MOCK-UP CUT SHEETS

CLIENT: DOWBUILT

LOCATION: MIAMI, FLORIDA

SYSTEM: RRP / WAP

STATUS: NOT APPROVED

CHECKED BY: CSI


SCALE: AS SHOWN

PLOT DATE: 8.06.2024


NO.

CSM07

RPM-7
Qty: 1

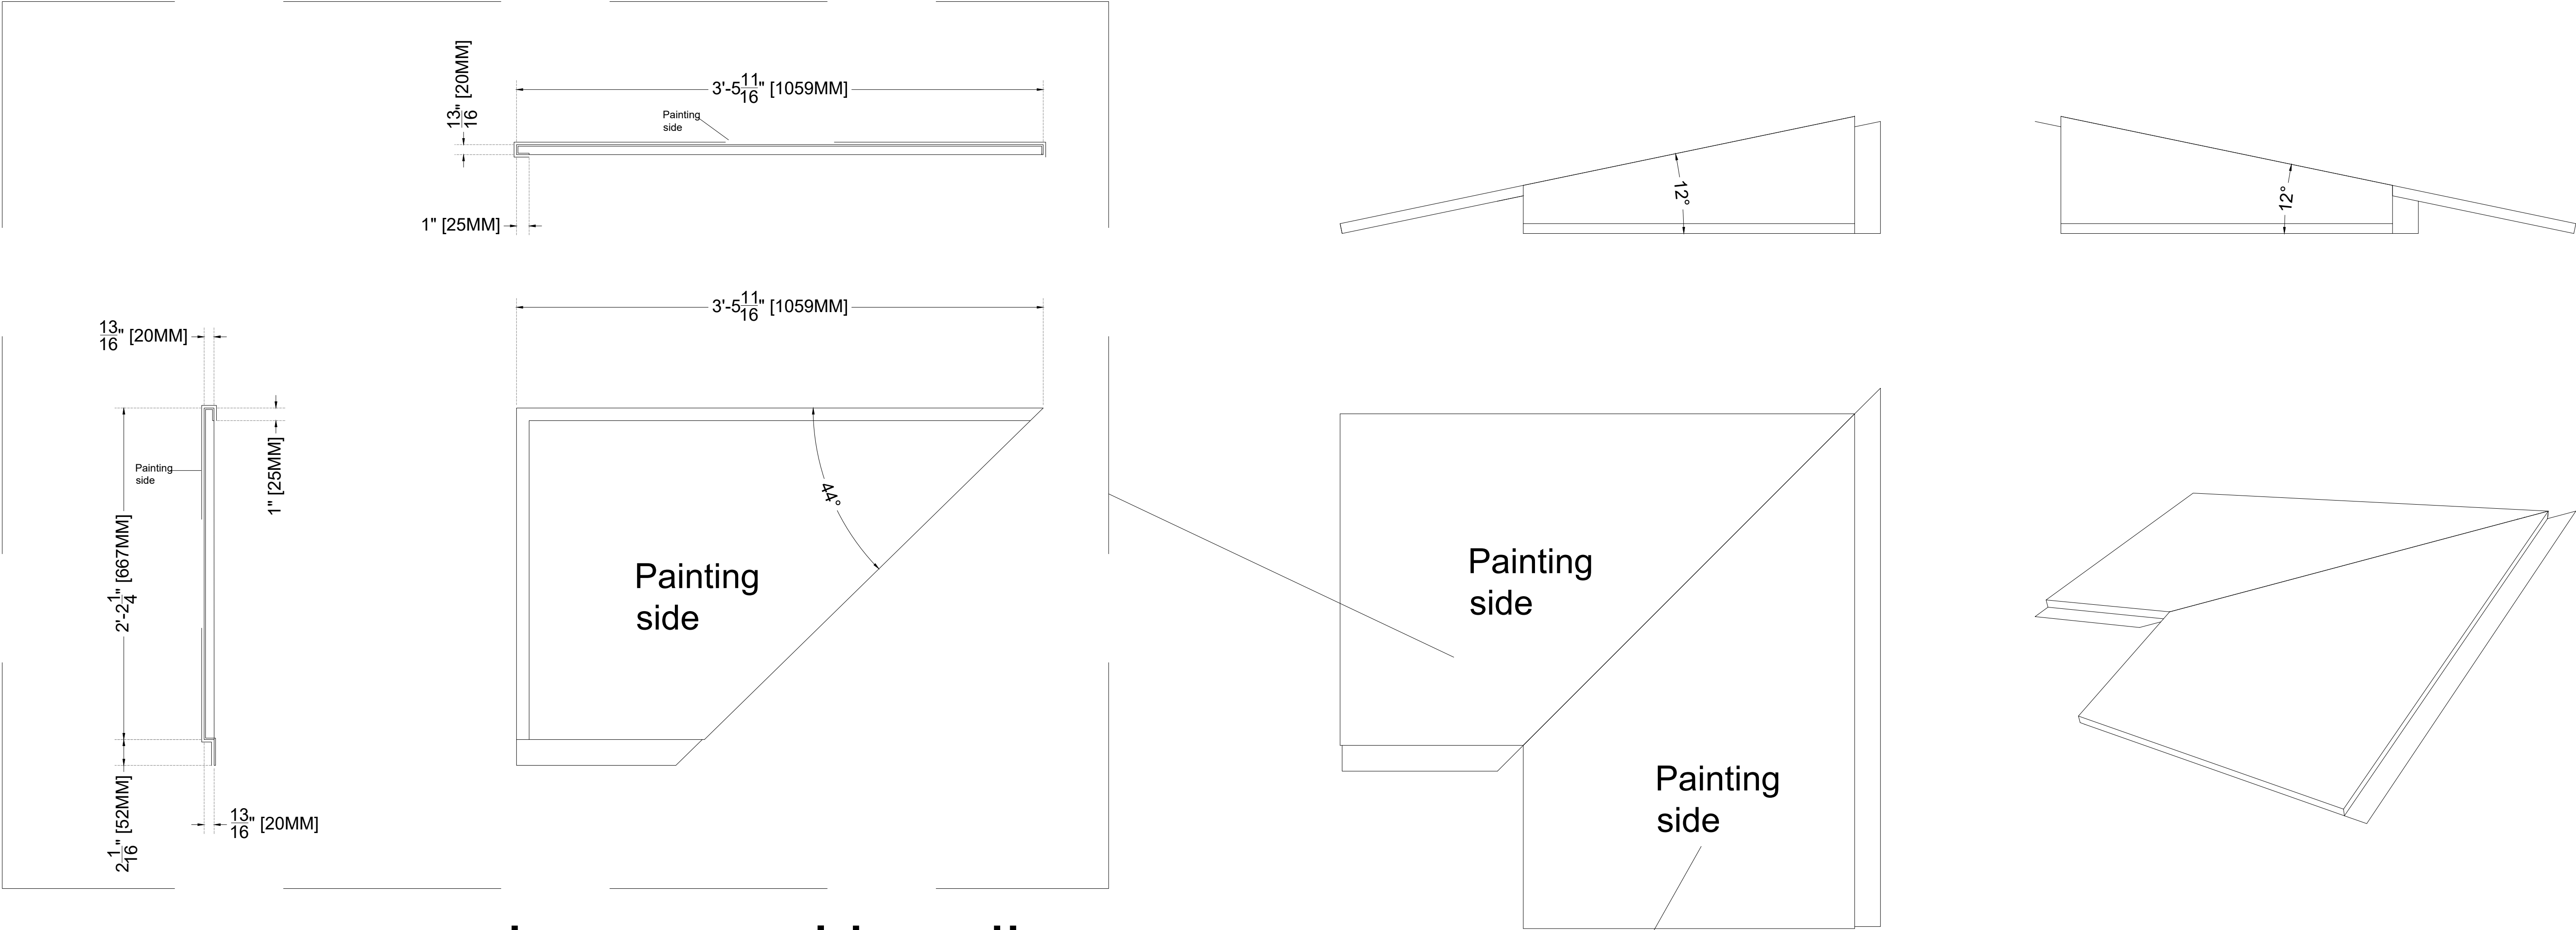

one piece panel bending

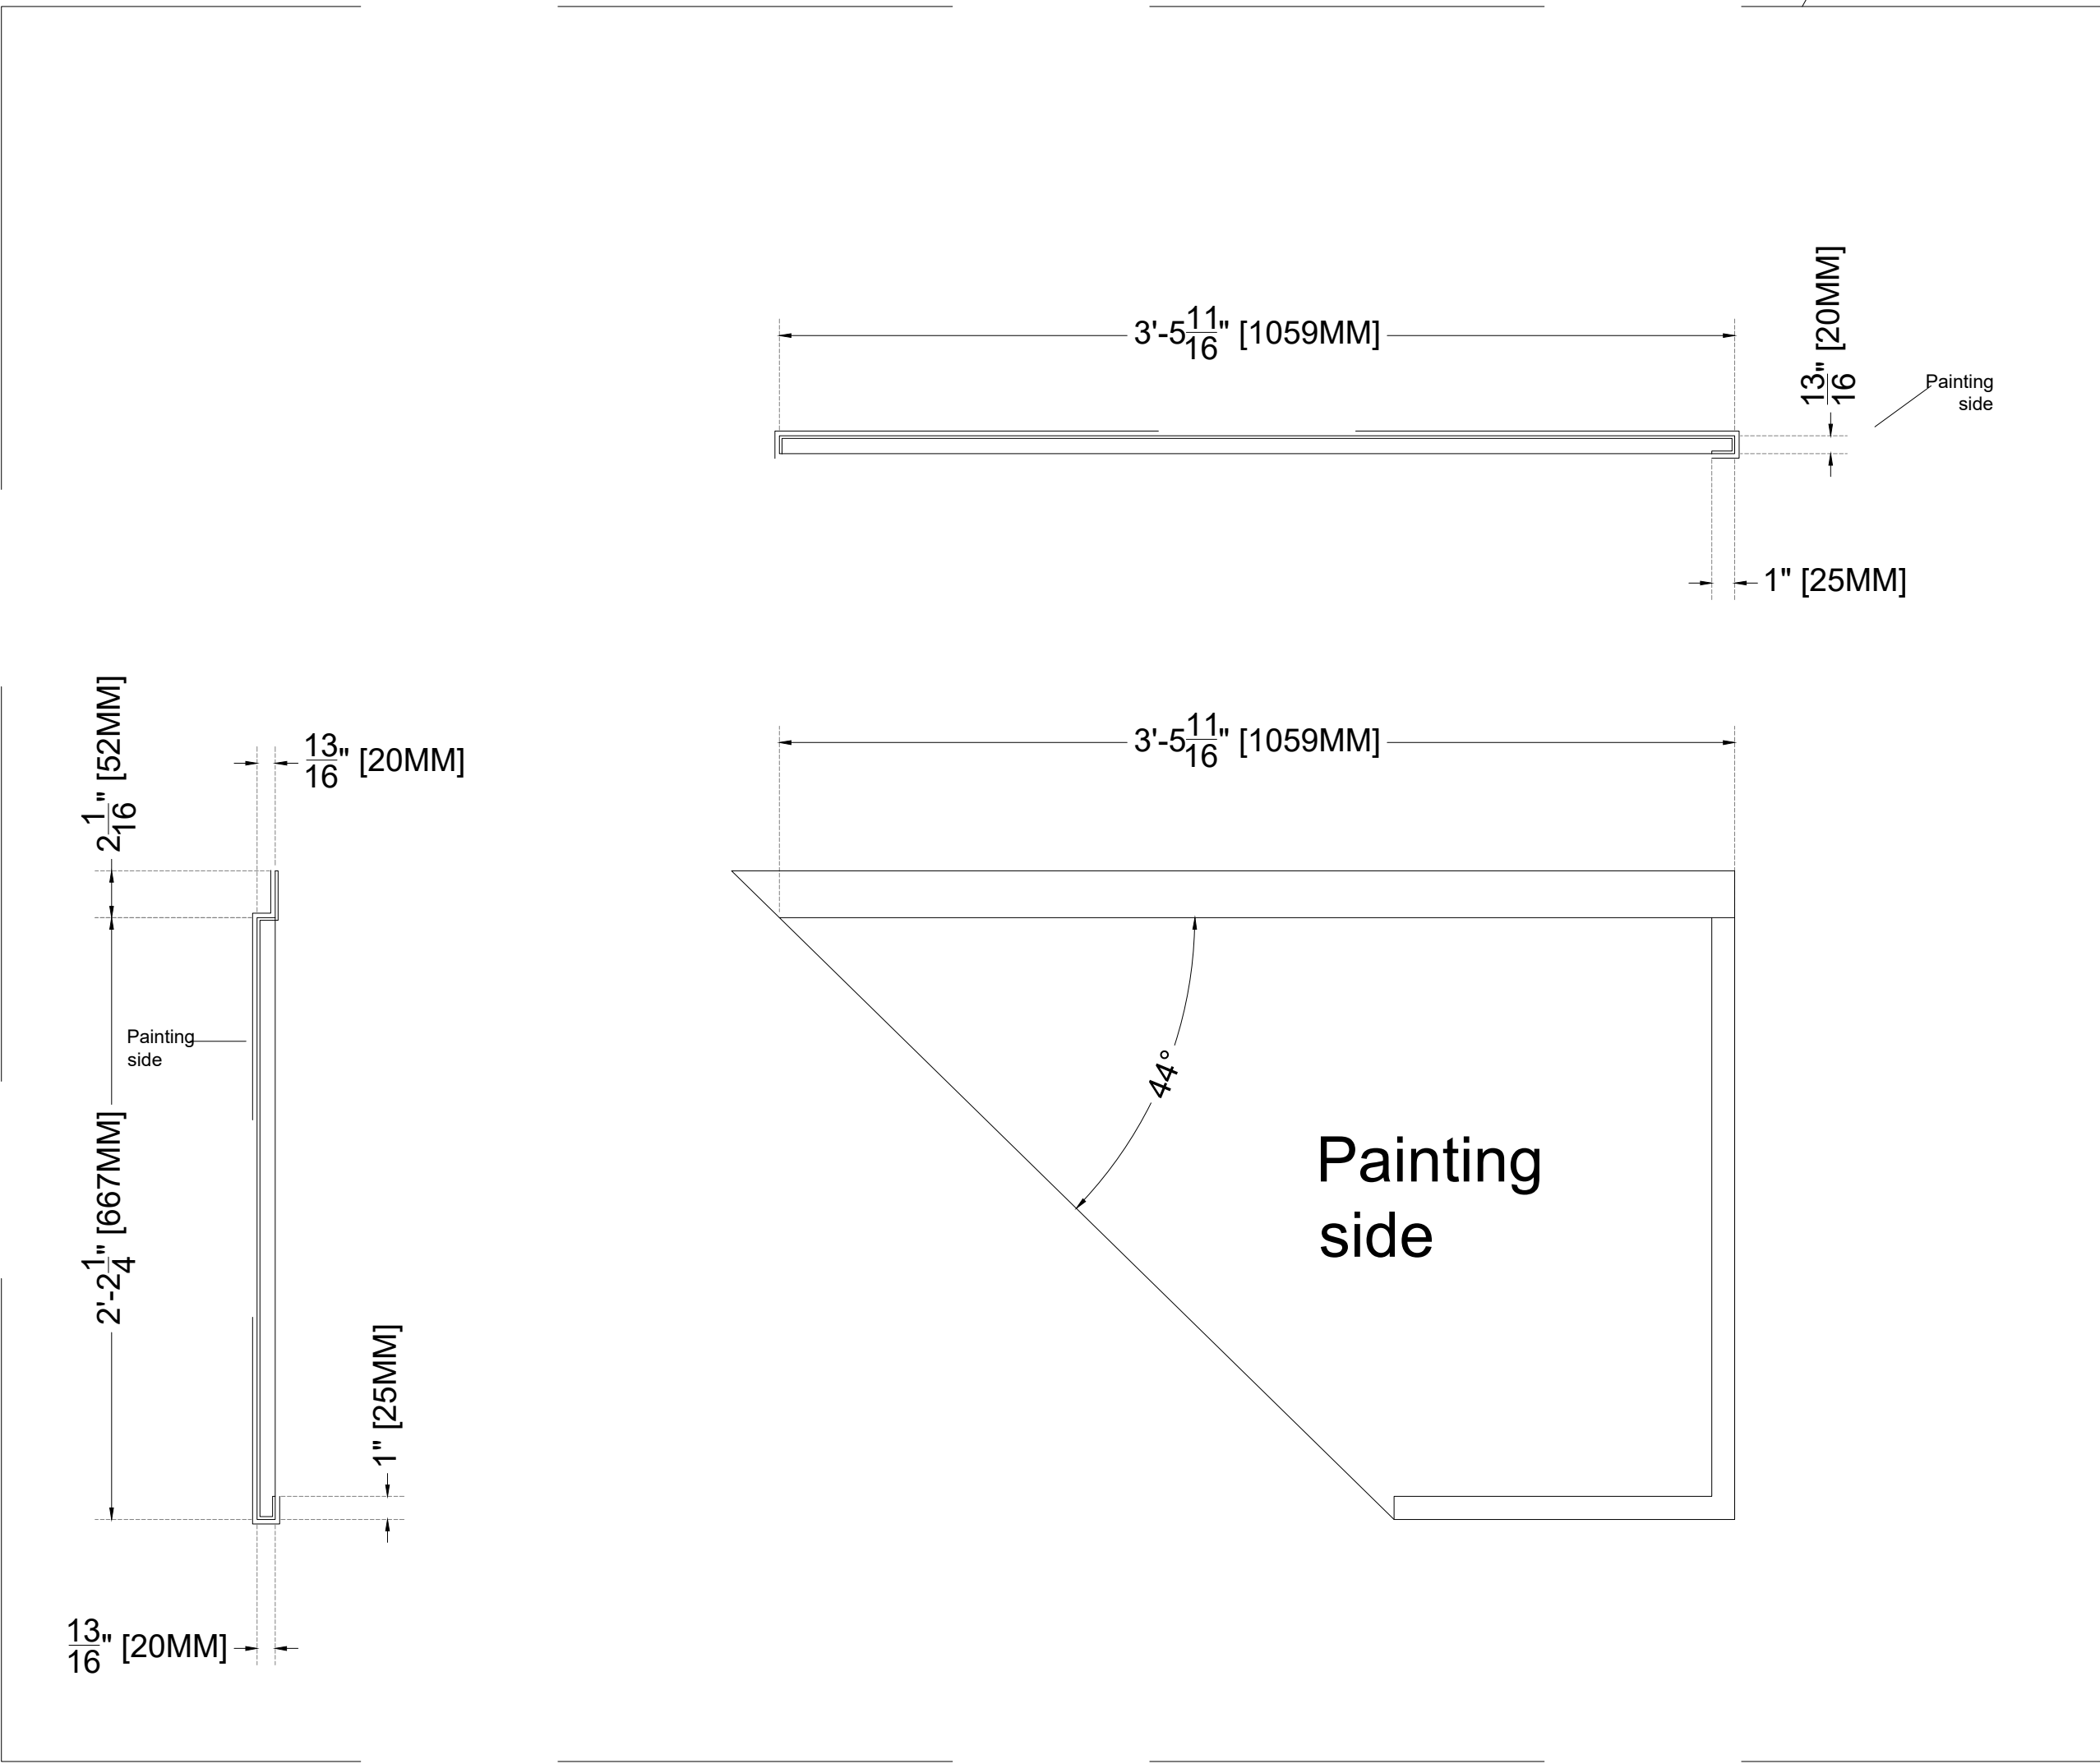

CSI ARCHITECTURAL METAL, INC
17101 S. CENTRAL AVE, UNIT
1 CARSON, CA 90746
www.csimetalinc.com

KEY PLAN:

A00	COVER SHEET
A01	ROOF PLAN
A02	ROOF PLAN - MAIN HOUSE
A03	ROOF PLAN - GARAGE / GUEST HOUSE
A04	DINING RM / ENTRY GALLERY
A04.1	CEILING PLAN DINING RM
A04.2	CEILING PLAN ENTRY GALLERY
A04.3	ROOF PLAN DINING RM
A05	TYPICAL GUTTER DETAIL AT OVERHANG
A05.1	TYPICAL GUTTER DETAIL AT OVERHANG
A05.2	TYPICAL GUTTER DETAIL AT OVERHANG
A06	BUILDING SECTIONS - DINING ROOM
A07.1	BUILDING SECTIONS - DINING ROOM
A07.2	FIXING DETAIL
A08	BUILDING SECTIONS - ENTRY GALLERY
A09	BUILDING SECTIONS - GUEST HOUSE
A10	BUILDING SECTIONS - GARAGE
A11	BUILDING SECTIONS - ELEVATOR
A12	SKYLIGHT DETAILS
A13	ROOF PLAN DETAILS
A14	PLUNGE POOL SECTIONS
A15	EDGE OF ROOF OPENING @ WALL
A16	ROOF GARDEN SECTIONS
A17	TYPICAL GUTTER DETAIL ISOMETRIC VIEW
A18	MOCK UP
A19	MOCK UP SECTIONS
A20	MOCK UP SECTIONS

PROJECT:

5800 NBR

#	DATE	DESCRIPTION
1	06.07.2022	SUBMITTAL SHOP DRAWINGS REVISION #01
2	06.20.2022	SUBMITTAL SHOP DRAWINGS REVISION #02
3	12.21.2022	SUBMITTAL SHOP DRAWINGS REVISION #03
4	05.19.2023	SUBMITTAL SHOP DRAWINGS REVISION #04
5	07.04.2023	SUBMITTAL SHOP DRAWINGS REVISION #05
6	01.23.2024	SUBMITTAL SHOP DRAWINGS REVISION #06
7	07.09.2024	MOCKUP SHOP DRAWINGS REVISION #11
8	08.06.2024	MOCKUP SHOP DRAWINGS REVISION #12
9		###
10		###

TITLE:

MOCK-UP CUT SHEETS


CLIENT:	DOWBUILT
LOCATION:	MIAMI, FLORIDA
SYSTEM:	RRP / WAP
STATUS:	NOT APPROVED
CHECKED BY:	CSI
SCALE:	AS SHOWN
PLOT DATE:	8.06.2024
NO.	

CSM08


GM_04
Qty: 1




GM_02
Qty: 1

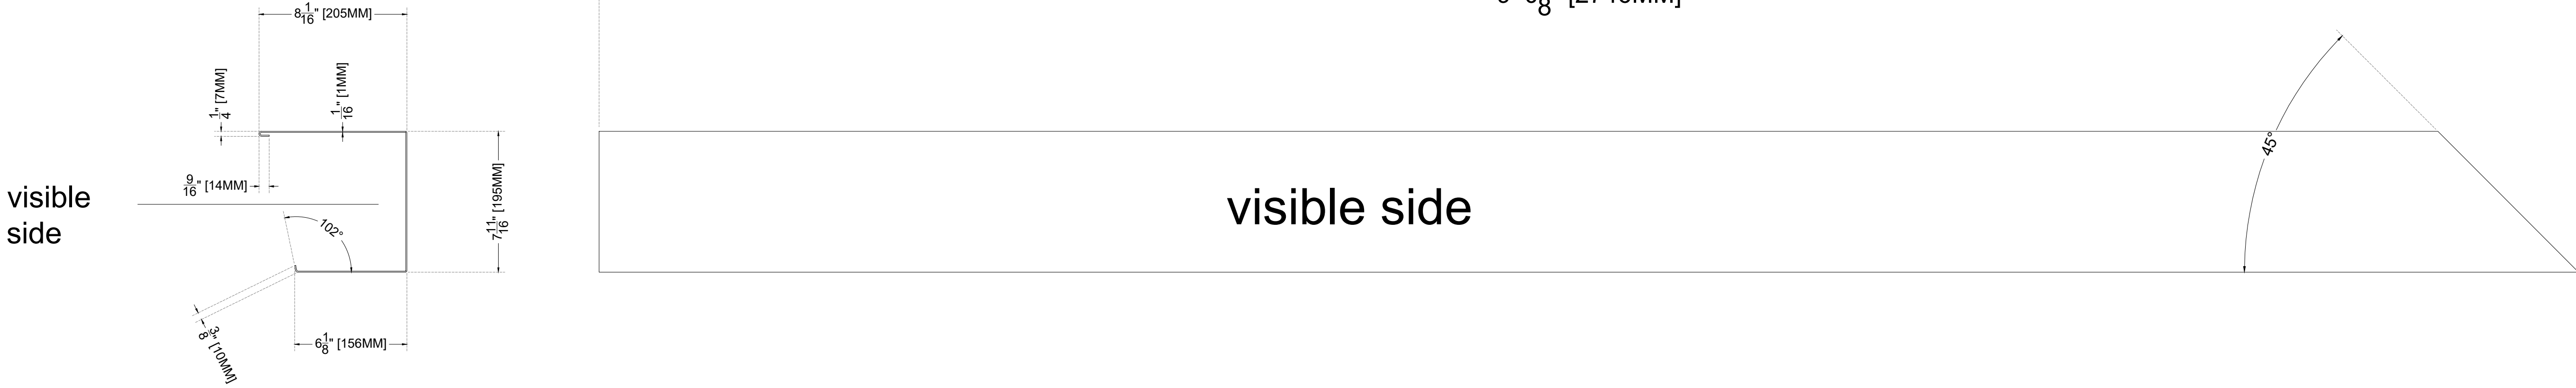


GM_01
Qty: 1

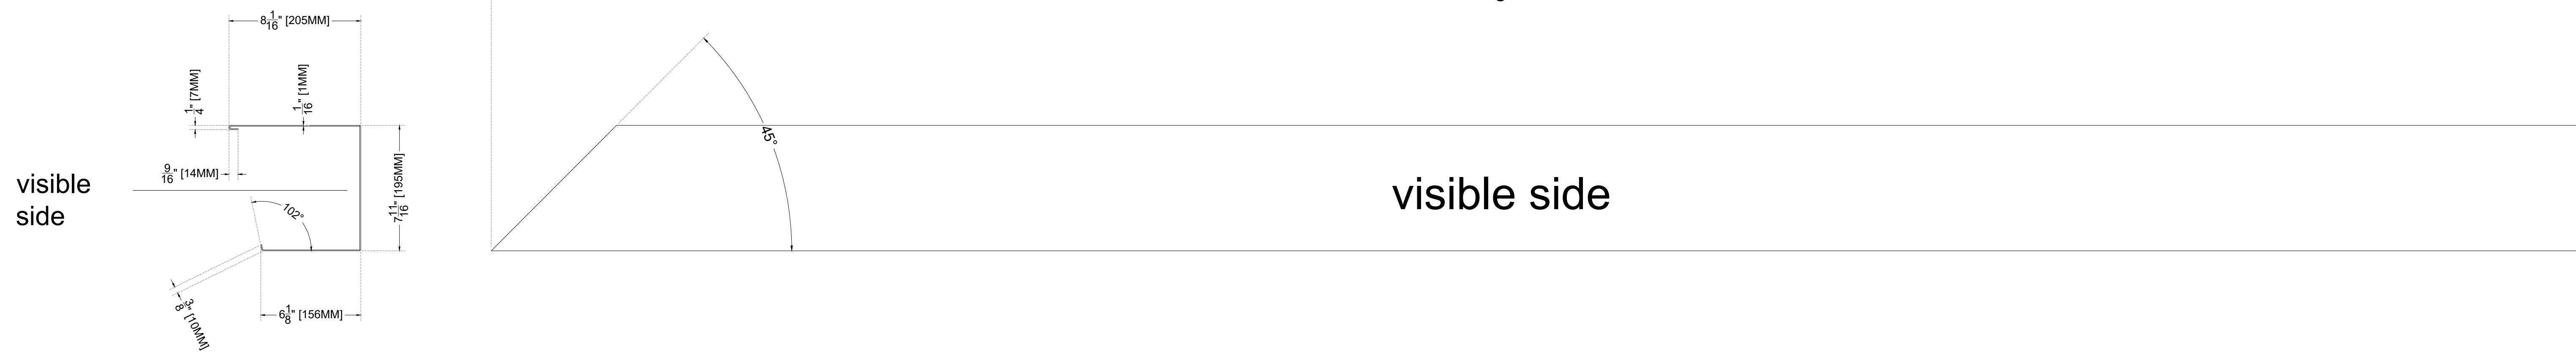

D1
Qty: 1

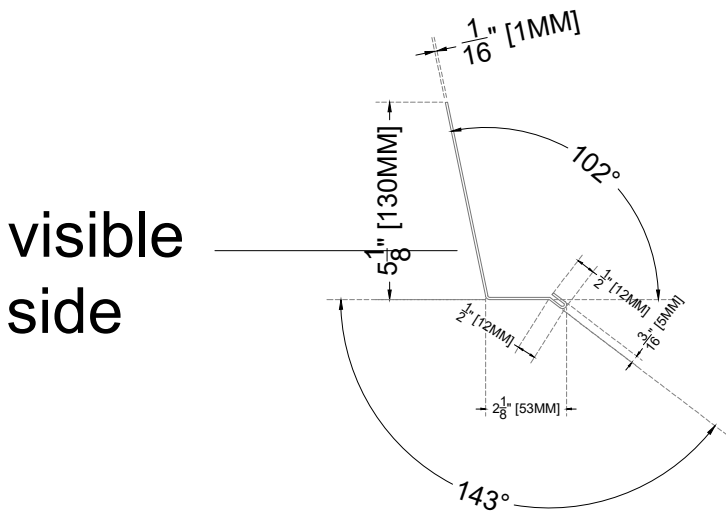

GM_03
Qty: 1

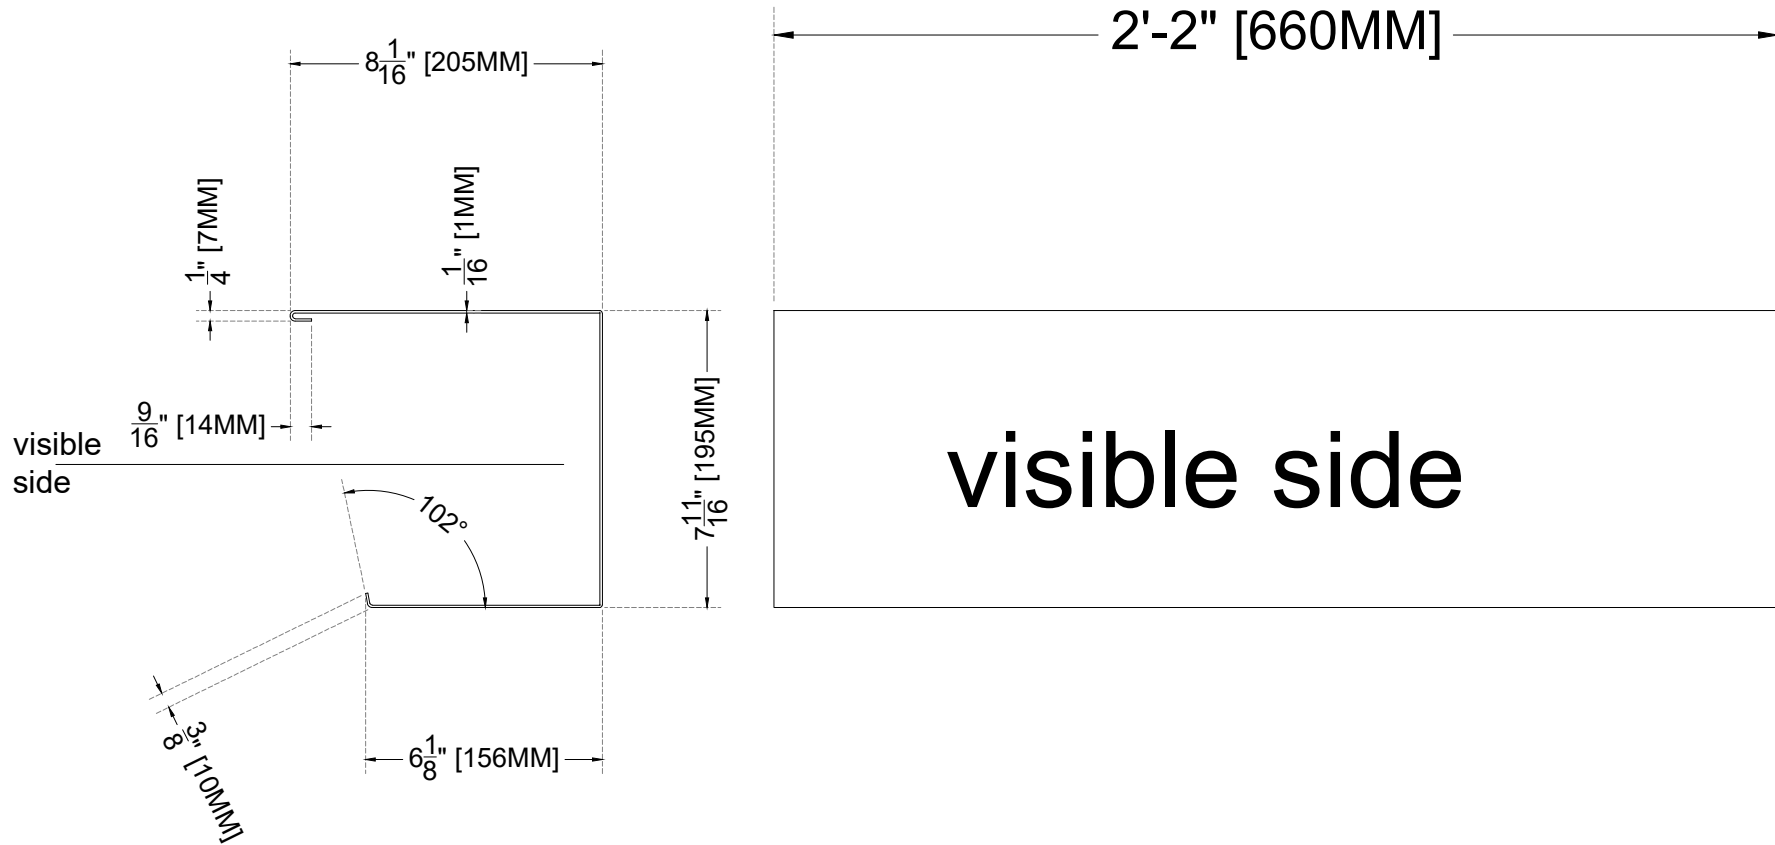

CSI ARCHITECTURAL METAL, INC
17101 S. CENTRAL AVE, UNIT
1 CARSON, CA 90746
www.csimetalinc.com

KEY PLAN:
00 COVER SHEET
01 ROOF PLAN
02 ROOF PLAN - MAIN HOUSE
03 ROOF PLAN - GARAGE / GUEST HOUSE
04 DINING RM / ENTRY GALLERY
04.1 CEILING PLAN DINING RM
04.2 CEILING PLAN ENTRY GALLERY
04.3 ROOF PLAN DINING RM
05 TYPICAL GUTTER DETAIL AT OVERHANG
05.1 TYPICAL GUTTER DETAIL AT OVERHANG
05.2 TYPICAL GUTTER DETAIL AT OVERHANG
06 BUILDING SECTIONS - DINING ROOM
07 BUILDING SECTIONS - DINING ROOM
07.1 BUILDING SECTION - DINING ROOM
07.2 BUILDING SECTION - DINING ROOM
08 BUILDING SECTIONS - ENTRY GALLERY
09 BUILDING SECTIONS - GUEST HOUSE
10 BUILDING SECTIONS - GARAGE
11 BUILDING SECTIONS - ELEVATOR
12 SKYLIGHT DETAILS
13 ROOF PLAN DETAILS
14 PLUNGE POOL SECTIONS
15 EDGE OF ROOF OPENING @ WALL
16 ROOF GARDEN SECTIONS
17 TYPICAL GUTTER DETAIL ISOMETRIC VIEW
18 MOCK UP
19 MOCK UP SECTIONS
20 MOCK UP SECTIONS

PROJECT:

5800 NBR

#	DATE	DESCRIPTION
1	06.07.2022	SUBMITTAL SHOP DRAWINGS REVISION #01
2	06.20.2022	SUBMITTAL SHOP DRAWINGS REVISION #02
3	12.21.2022	SUBMITTAL SHOP DRAWINGS REVISION #03
4	05.19.2023	SUBMITTAL SHOP DRAWINGS REVISION #04
5	07.04.2023	SUBMITTAL SHOP DRAWINGS REVISION #05
6	01.23.2024	SUBMITTAL SHOP DRAWINGS REVISION #06
7	07.09.2024	MOCKUP SHOP DRAWINGS REVISION #11
8	08.06.2024	MOCKUP SHOP DRAWINGS REVISION #12
9		
10		###



TITLE:

MOCK-UP CUT SHEETS



CLIENT: DOWBUILT
LOCATION: MIAMI, FLORIDA
SYSTEM: RRP / WAP
STATUS: NOT APPROVED
CHECKED BY: CSI
SCALE: AS SHOWN
PLOT DATE: 8.06.2024
NO.

CSM09



D2
Qty: 1

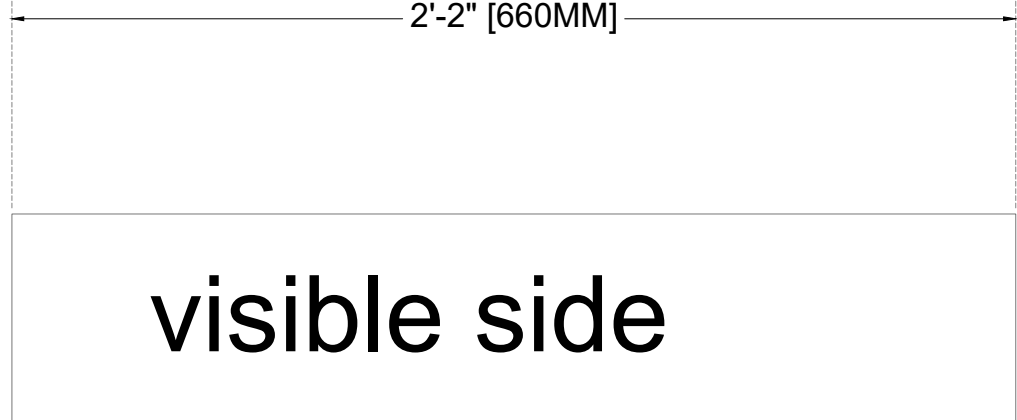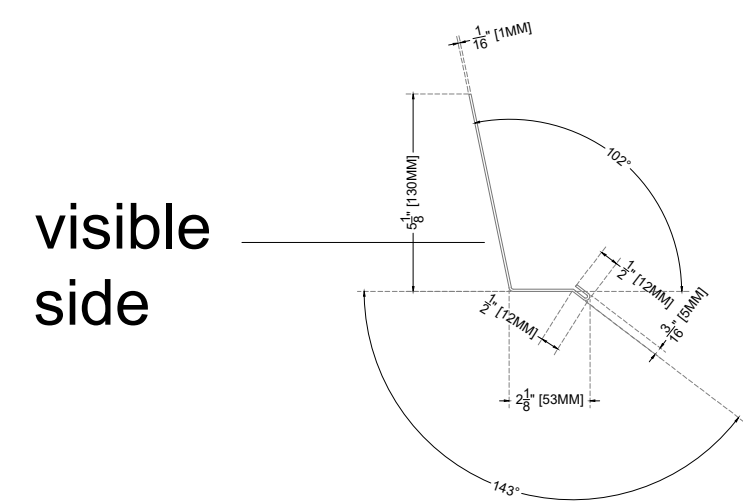



D3
Qty: 1

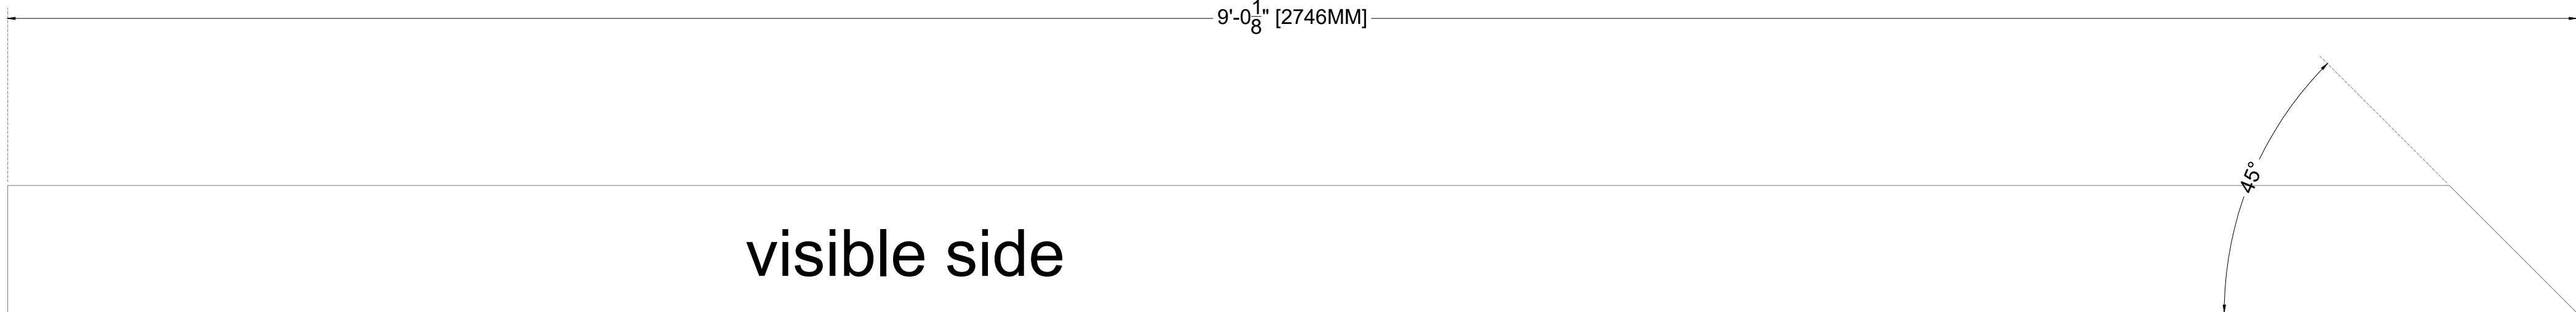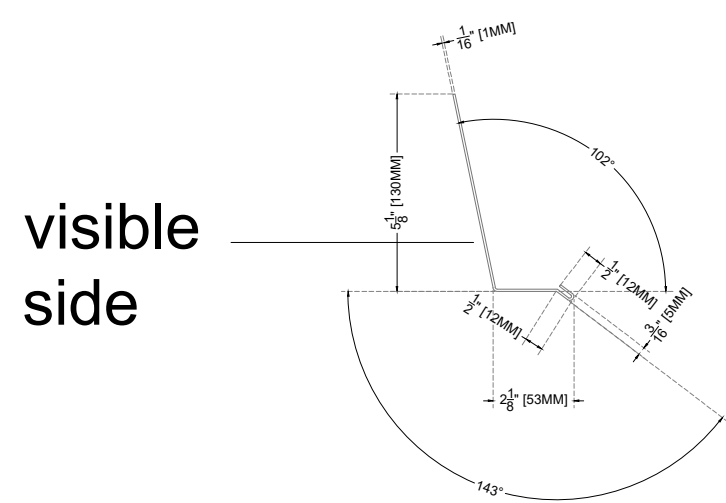



D4
Qty: 1

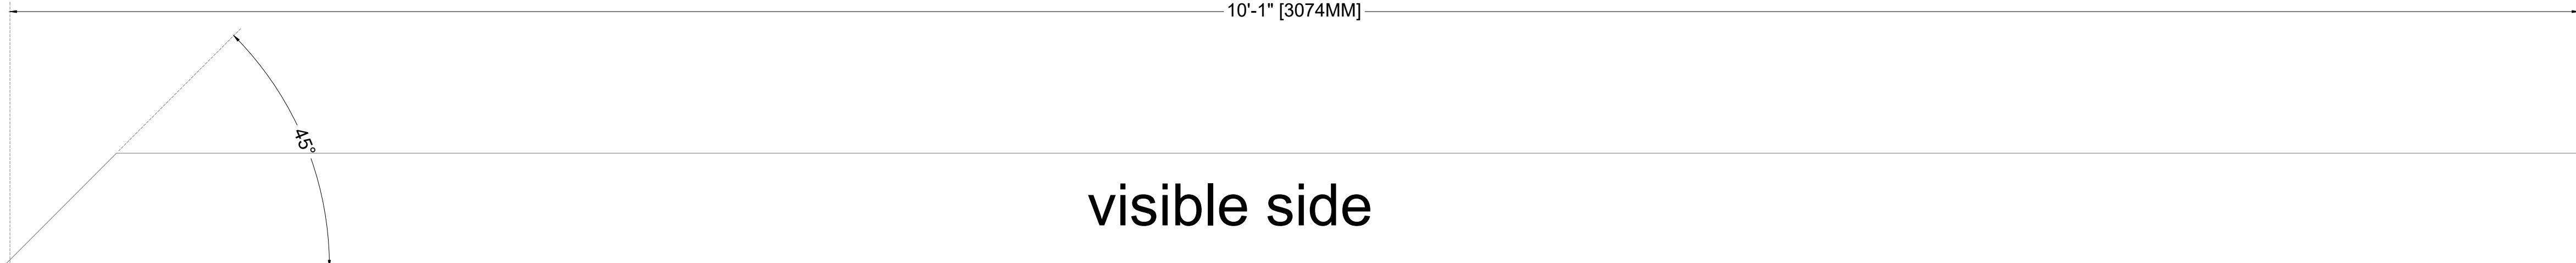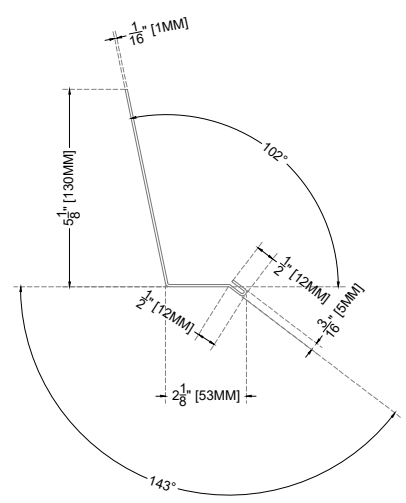



E1
Qty: 1

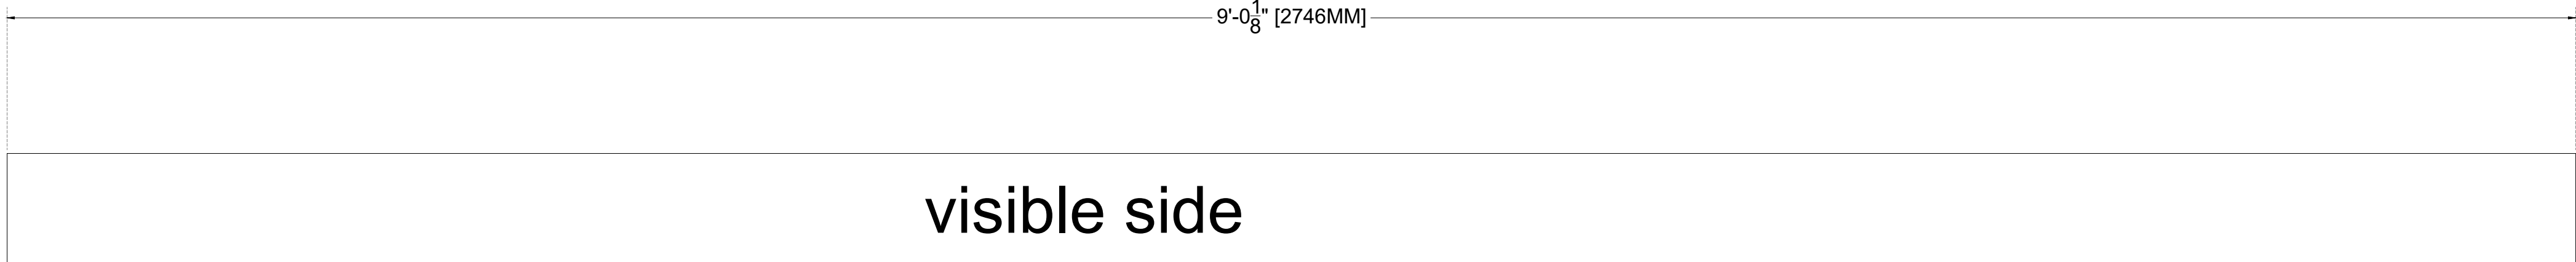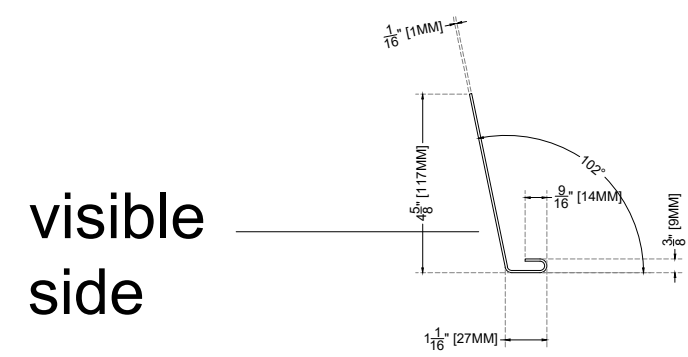



E2
Qty: 1

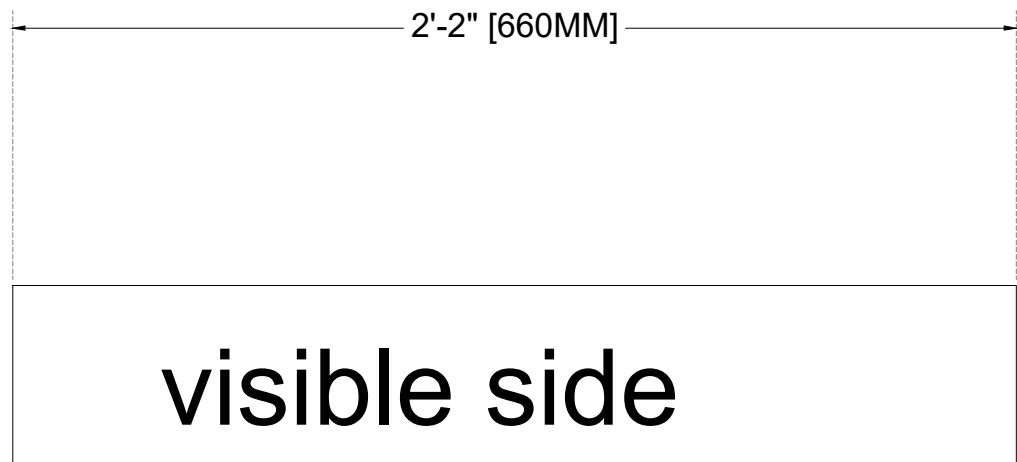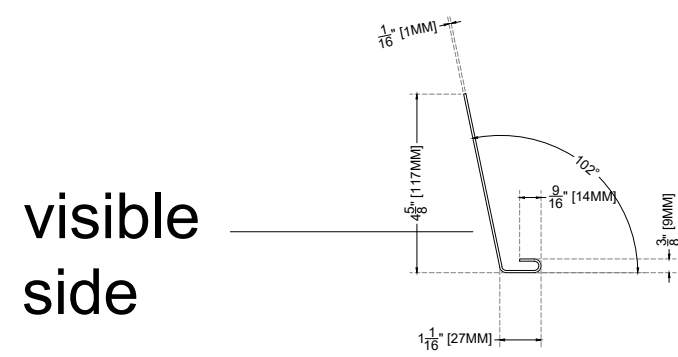

E3
Qty: 1

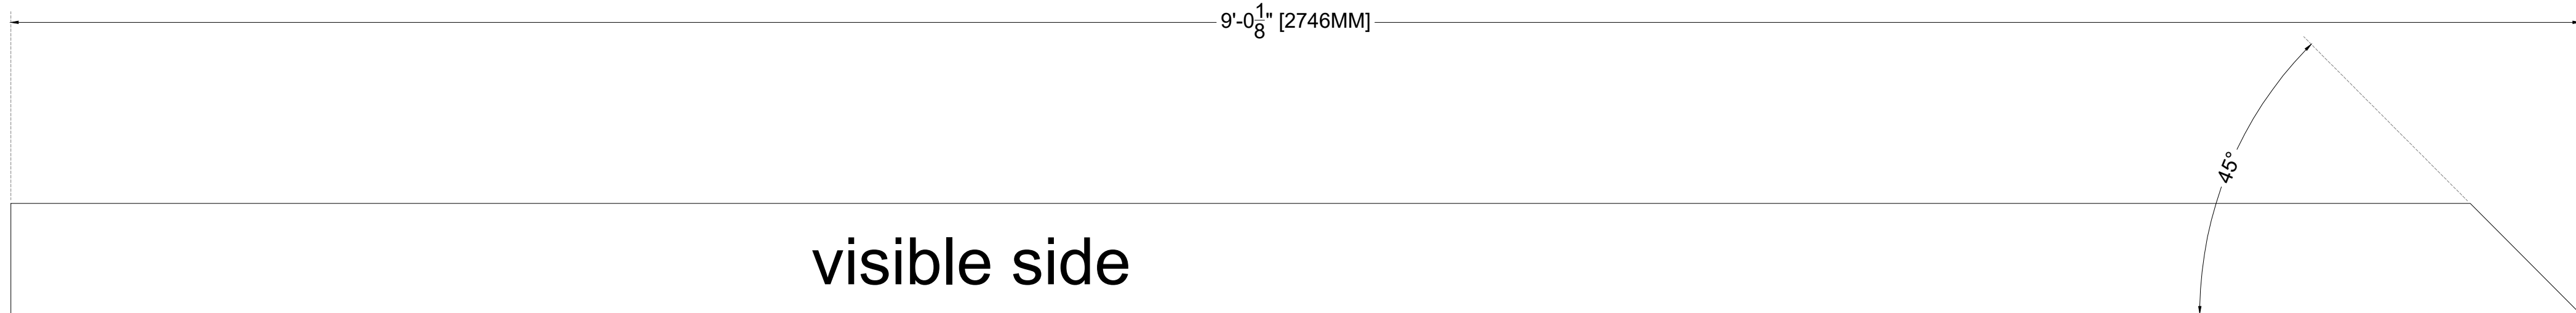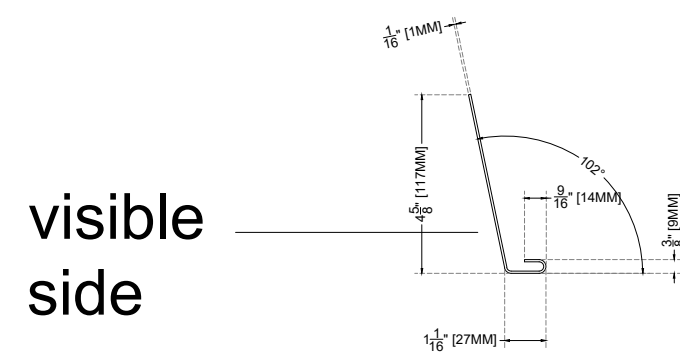

E4
Qty: 1

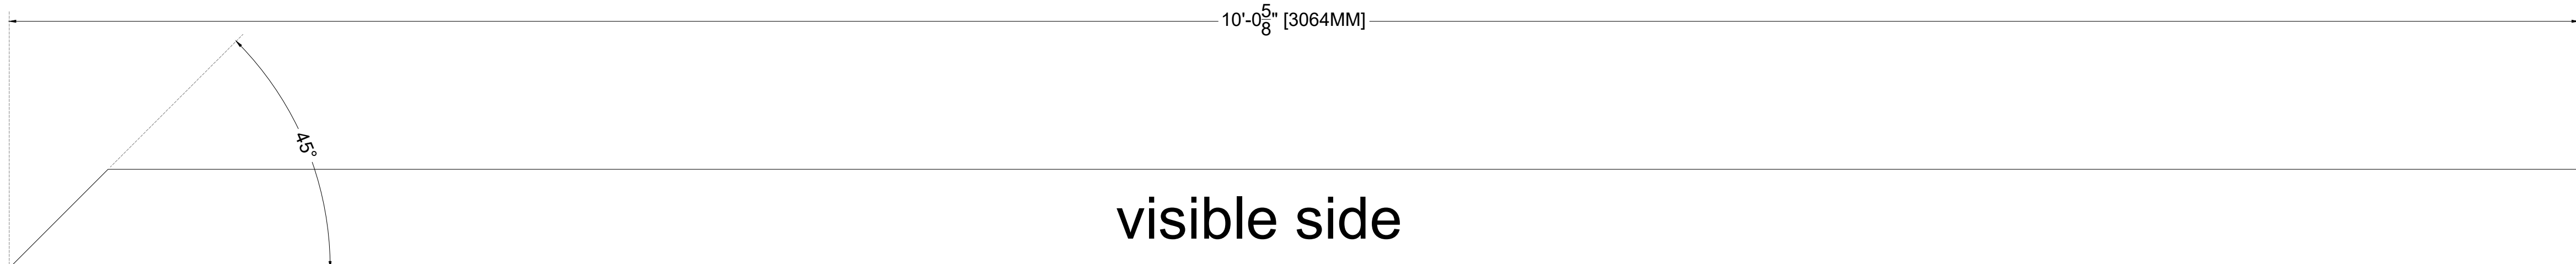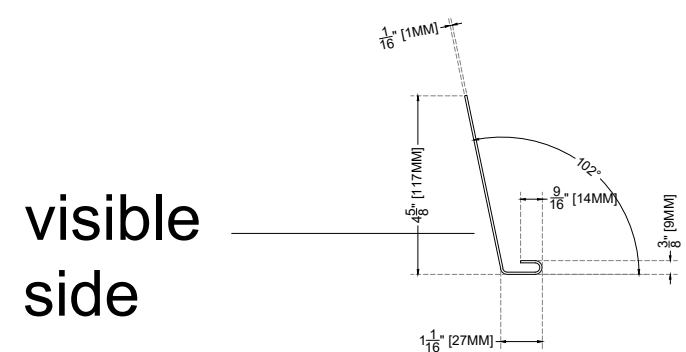

CSI ARCHITECTURAL METAL, INC
17101 S. CENTRAL AVE, UNIT
1 CARSON, CA 90746
www.csimetalinc.com

KEY PLAN:
00 COVER SHEET
A01 ROOF PLAN
A02 ROOF PLAN - MAIN HOUSE
A03 ROOF PLAN - GARAGE / GUEST HOUSE
A04 DINING RM / ENTRY GALLERY
A04.1 CEILING PLAN DINING RM
A04.2 CEILING PLAN ENTRY GALLERY
A04.3 ROOF PLAN DINING RM
A05 TYPICAL GUTTER DETAIL AT OVERHANG
A05.1 TYPICAL GUTTER DETAIL AT OVERHANG
A05.2 TYPICAL GUTTER DETAIL AT OVERHANG
A06 BUILDING SECTIONS - DINING ROOM
A07.1 DINING DETAIL
A07.2 DINING DETAIL
A08 BUILDING SECTIONS - ENTRY GALLERY
A09 BUILDING SECTIONS - GUEST HOUSE
A10 BUILDING SECTIONS - GARAGE
A11 BUILDING SECTIONS - ELEVATOR
A12 SKYLIGHT DETAILS
A13 ROOF PLAN DETAILS
A14 PLUNGE POOL SECTIONS
A15 EDGE OF ROOF OPENINGS @ WALL
A16 ROOF GARDEN SECTIONS
A17 TYPICAL GUTTER DETAIL ISOMETRIC VIEW
A18 MOCK UP
A19 MOCK UP SECTIONS
A20 MOCK UP SECTIONS

PROJECT:

5800 NBR

R	E	V	I	S	I	O	N	S
#	DATE	DESCRIPTION						
1	06.07.2022	SUBMITTAL SHOP DRAWINGS REVISION #01						
2	06.20.2022	SUBMITTAL SHOP DRAWINGS REVISION #02						
3	12.21.2022	SUBMITTAL SHOP DRAWINGS REVISION #03						
4	05.19.2023	SUBMITTAL SHOP DRAWINGS REVISION #04						
5	07.04.2023	SUBMITTAL SHOP DRAWINGS REVISION #05						
6	01.23.2024	SUBMITTAL SHOP DRAWINGS REVISION #06						
7	07.09.2024	MOCKUP SHOP DRAWINGS REVISION #11						
8	08.06.2024	MOCKUP SHOP DRAWINGS REVISION #12						
9								
10								


TITLE:

MOCK-UP CUT SHEETS


CLIENT: DOWBUILT
LOCATION: MIAMI, FLORIDA
SYSTEM: RRP / WAP
STATUS: NOT APPROVED
CHECKED BY: CSI
SCALE: AS SHOWN
PLOT DATE: 8.06.2024
NO.

CSM10


PM-03
Qty: 1

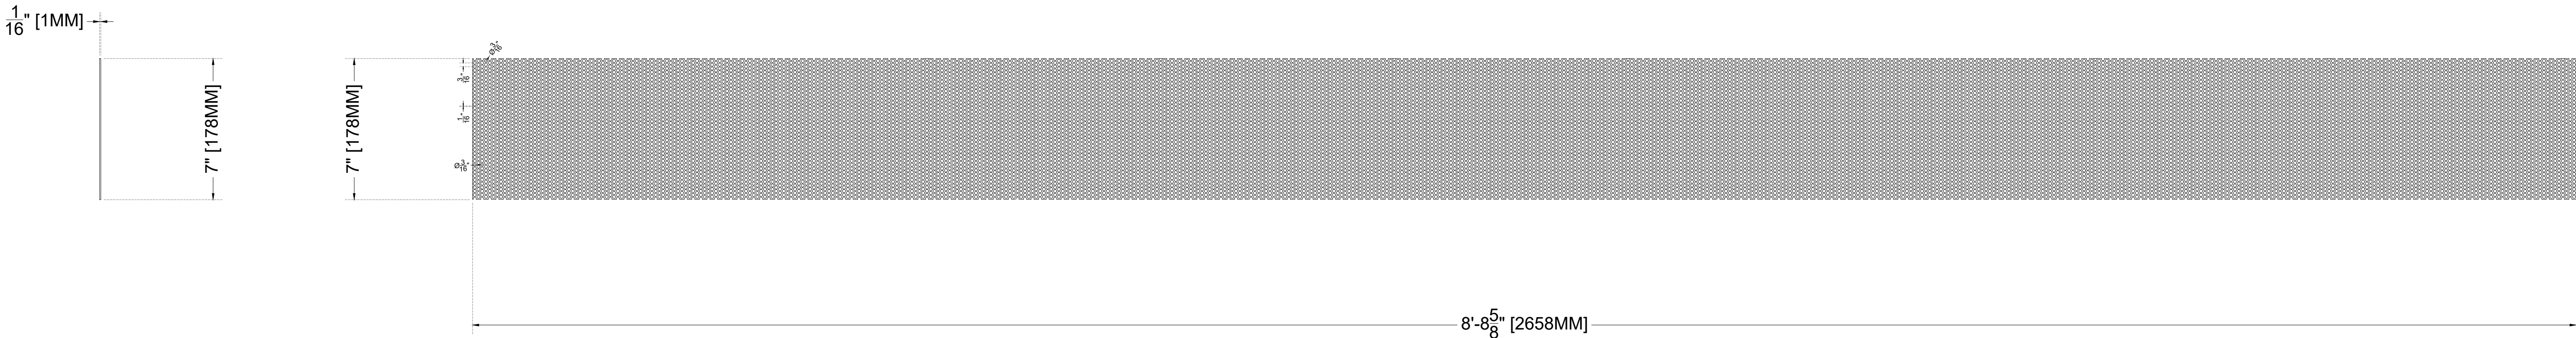

PM-02
Qty: 1

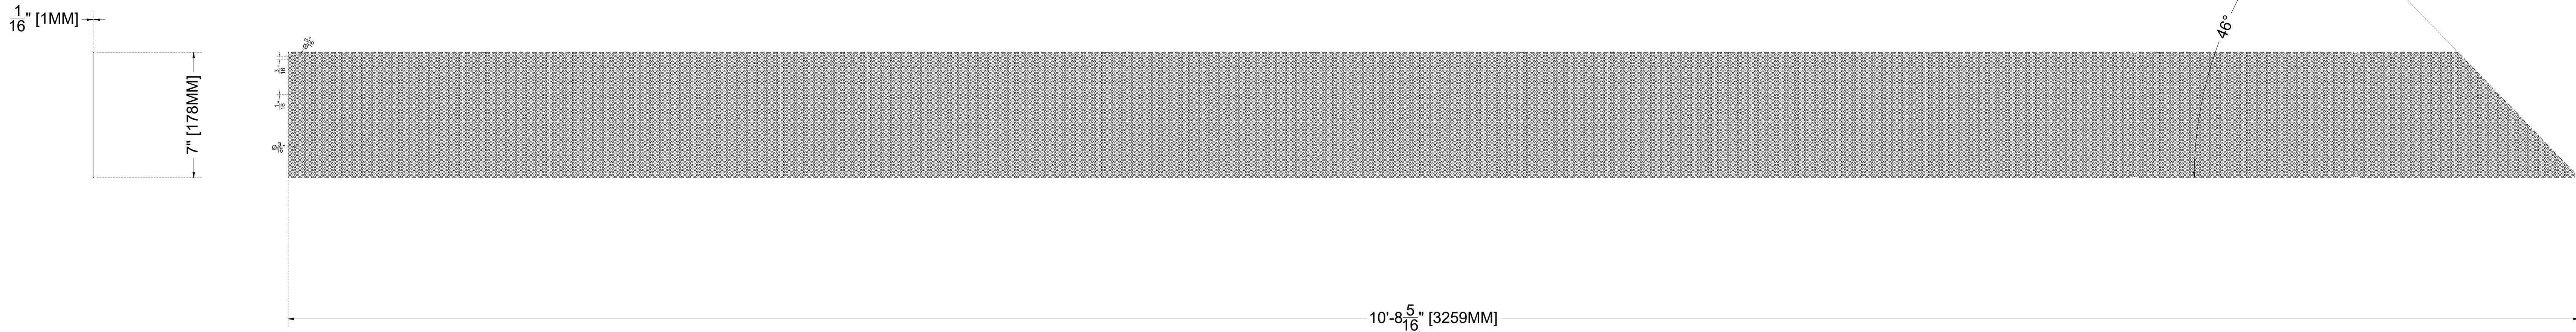

PM-01
Qty: 1

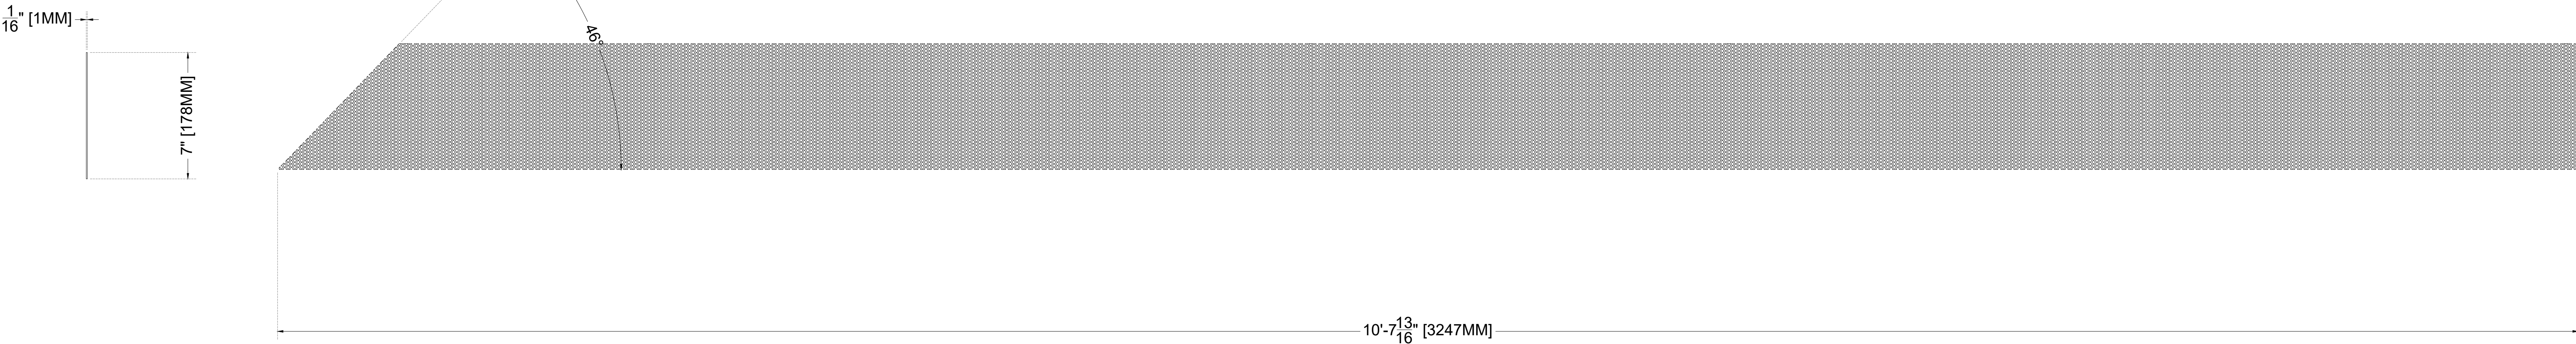

CSI ARCHITECTURAL METAL, INC
17101 S. CENTRAL AVE, UNIT
1 F
CARSON, CA 90746
www.csimetalinc.com

KEY PLAN:
00 COVER SHEET
A01 ROOF PLAN
A02 ROOF PLAN - MAIN HOUSE
A03 ROOF PLAN - GARAGE / GUEST HOUSE
A04 DINING RM / ENTRY GALLERY
A04.1 CEILING PLAN DINING RM
A04.2 CEILING PLAN ENTRY GALLERY
A04.3 ROOF PLAN DINING RM
A05 TYPICAL GUTTER DETAIL AT OVERHANG
A05.1 TYPICAL GUTTER DETAIL AT OVERHANG
A05.2 TYPICAL GUTTER DETAIL AT OVERHANG
A06 BUILDING SECTIONS - DINING ROOM
A07 BUILDING SECTIONS - DINING ROOM
A07.2 FIXING DETAIL
A08 BUILDING SECTIONS - ENTRY GALLERY
A09 BUILDING SECTIONS - GUEST HOUSE
A10 BUILDING SECTIONS - GARAGE
A11 BUILDING SECTIONS - ELEVATOR
A12 SKYLIGHT DETAILS
A13 ROOF PLAN DETAILS
A14 PLUNGE POOL SECTIONS
A15 EDGE OF ROOF OPENING @ WALL
A16 ROOF GARDEN SECTIONS
A17 TYPICAL GUTTER DETAIL ISOMETRIC VIEW
A18 MOCK UP
A19 MOCK UP SECTIONS
A20 MOCK UP SECTIONS

PROJECT:

5800 NBR

R E V I S I O N S	
#	DESCRIPTION
1	SUBMITTAL SHOP DRAWINGS REVISION #01
2	SUBMITTAL SHOP DRAWINGS REVISION #02
3	SUBMITTAL SHOP DRAWINGS REVISION #03
4	SUBMITTAL SHOP DRAWINGS REVISION #04
5	SUBMITTAL SHOP DRAWINGS REVISION #05
6	SUBMITTAL SHOP DRAWINGS REVISION #06
7	MOCKUP SHOP DRAWINGS REVISION #11
8	MOCKUP SHOP DRAWINGS REVISION #12
9	###
10	###




TITLE:

MOCK-UP CUT SHEETS

CLIENT:	DOWBUILT
LOCATION:	MIAMI, FLORIDA
SYSTEM:	RRP / WAP
STATUS:	NOT APPROVED
CHECKED BY:	CSI
SCALE:	AS SHOWN
PLOT DATE:	8.06.2024
NO.	

CSM11

FM-C
Qty: 5

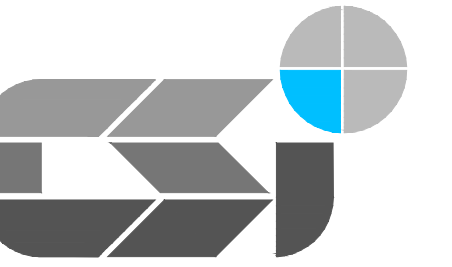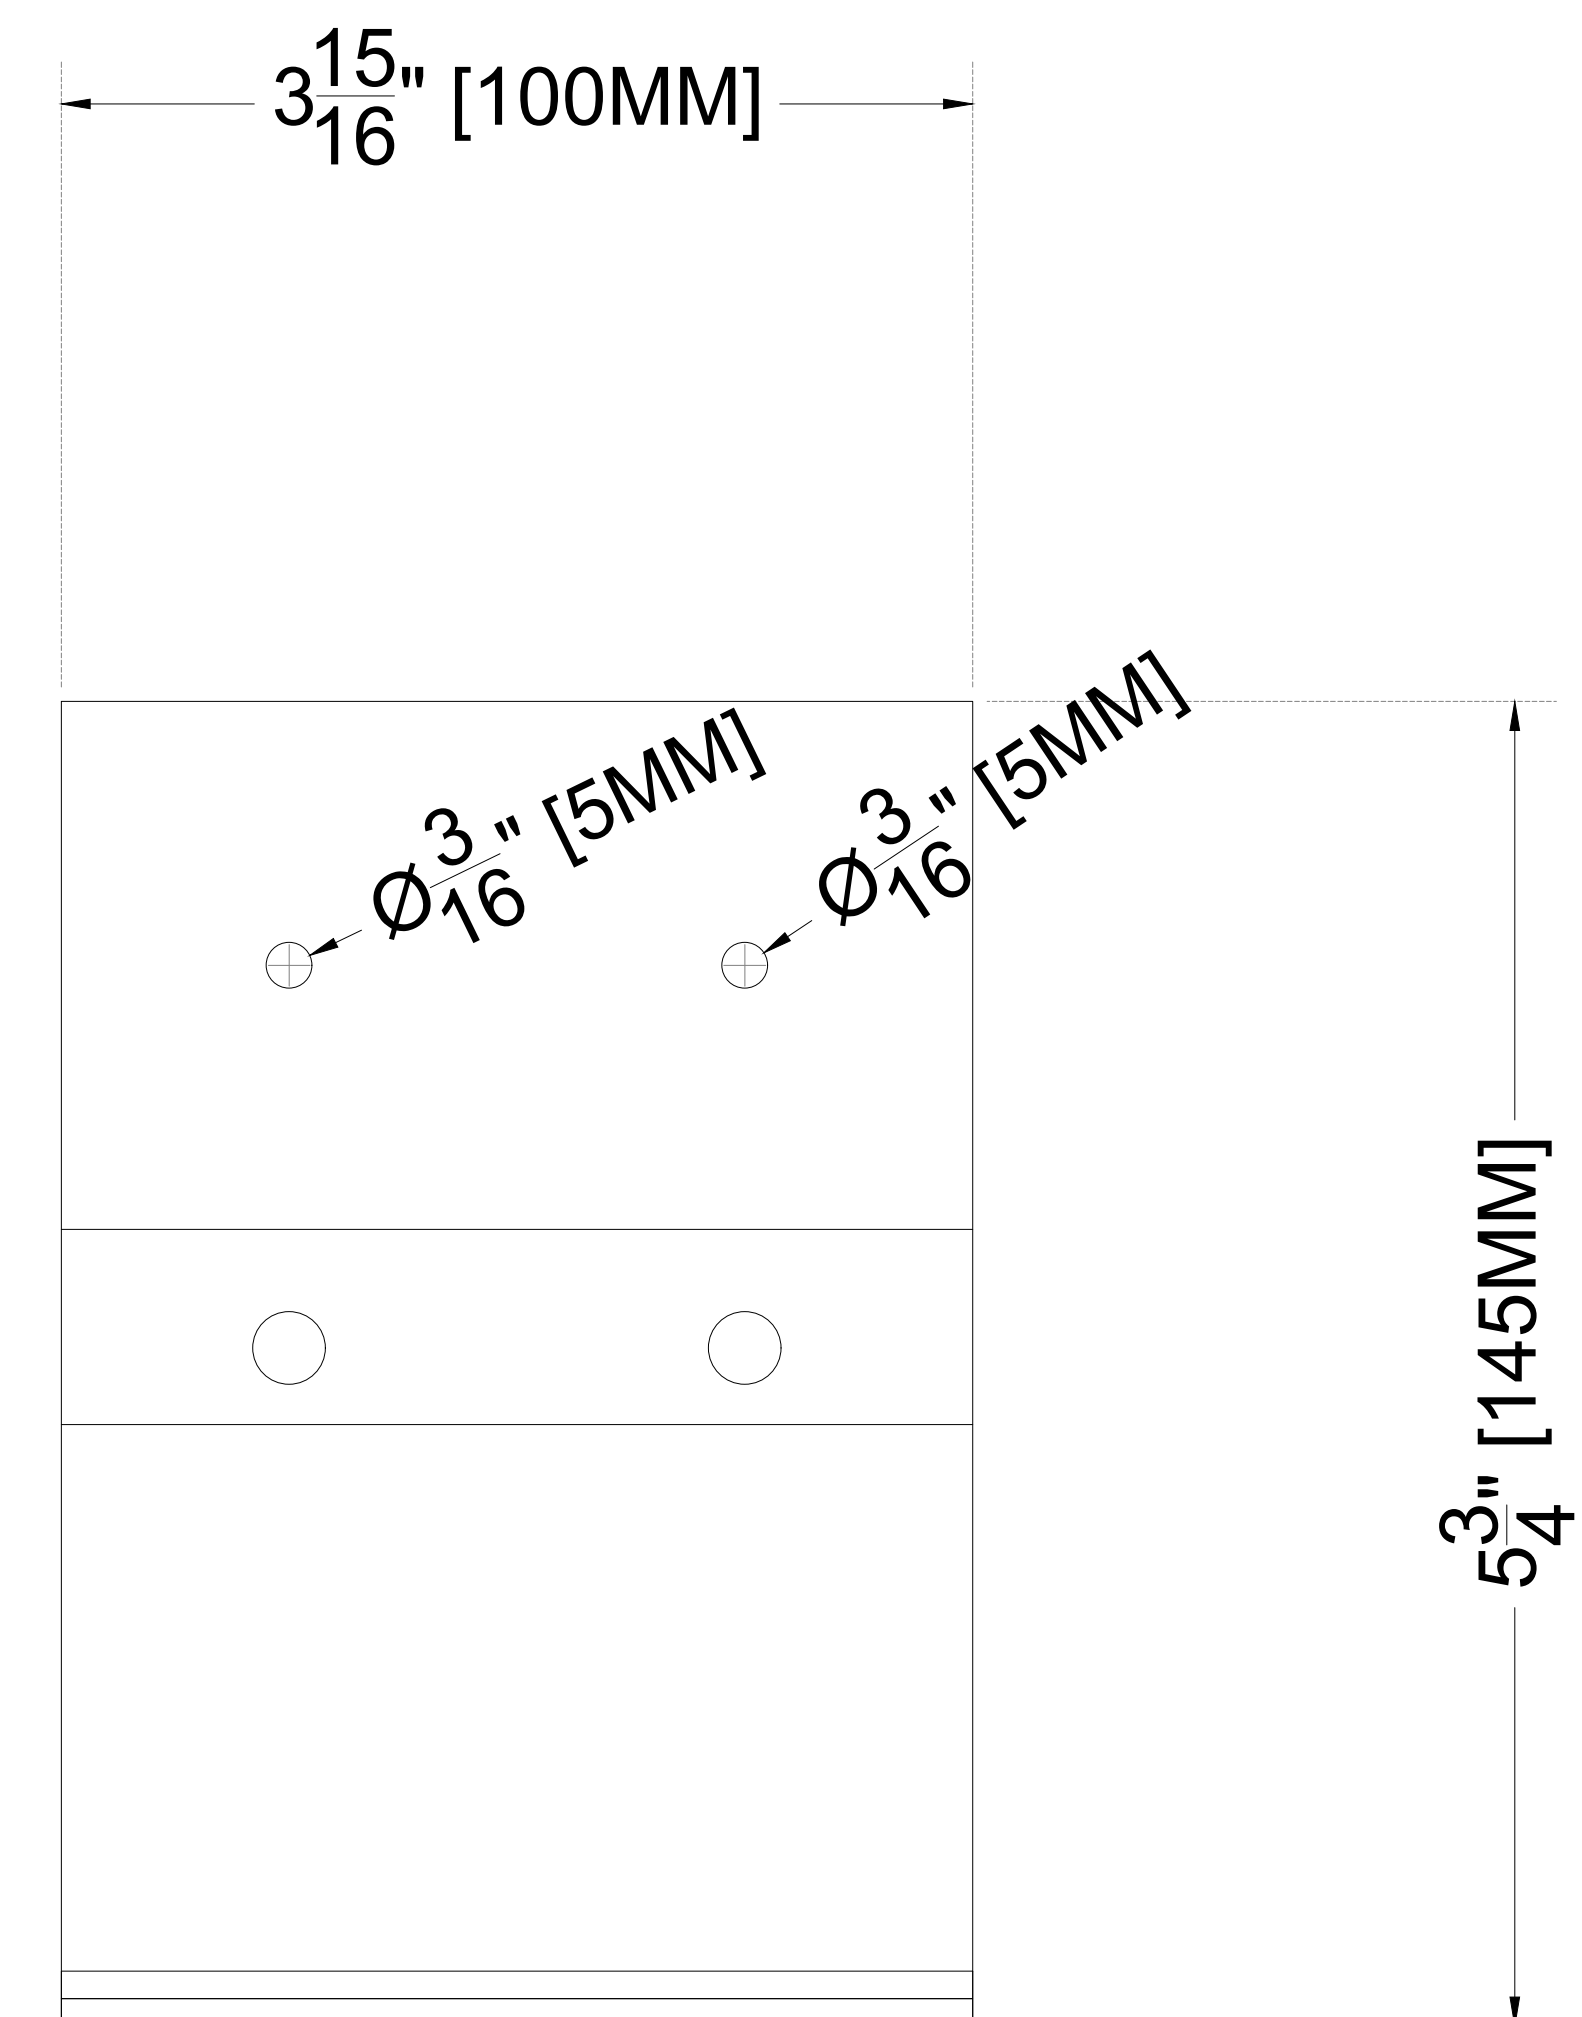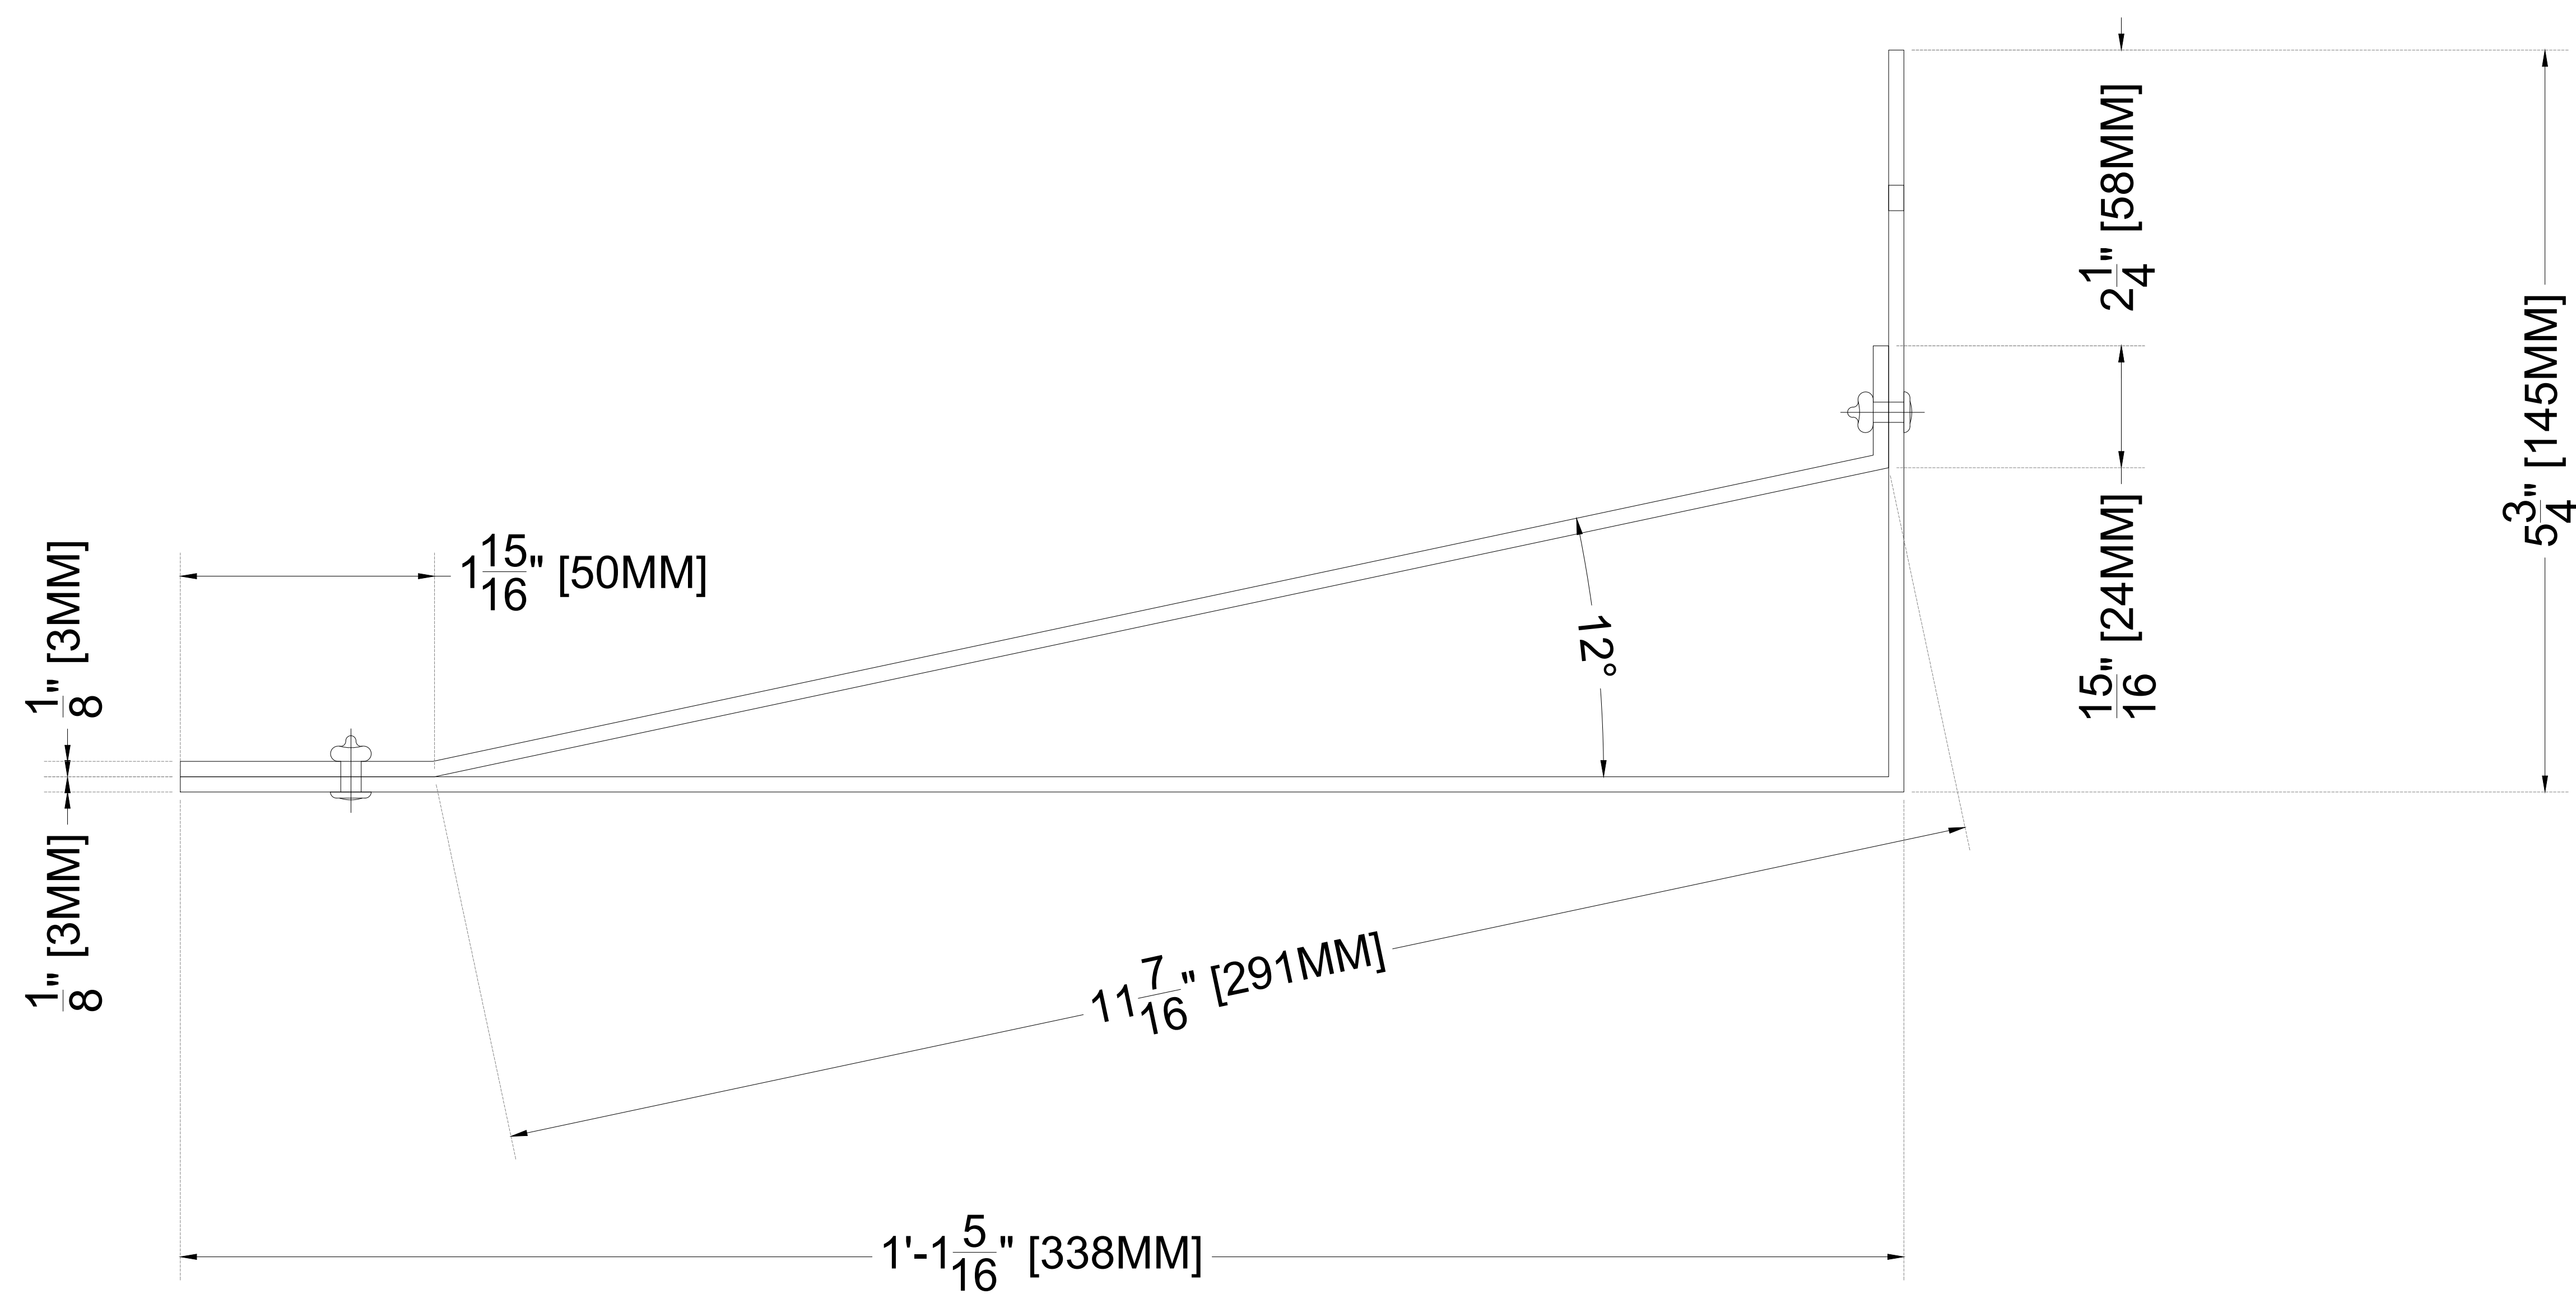

CSI ARCHITECTURAL METAL, INC
17101 S. CENTRAL AVE, UNIT
1 F
CARSON, CA 90746
www.csimetalinc.com

00 **KEY PLAN:**
A00 COVER SHEET
A01 ROOF PLAN
A02 ROOF PLAN - MAIN HOUSE
A03 ROOF PLAN - GARAGE / GUEST HOUSE
A04 ROOF PLAN - GUEST HOUSE
A04.1 CEILING PLAN DINING RM
A04.2 CEILING PLAN ENTRY GALLERY
A04.3 ROOF GUTTER DETAIL
A05 TYPICAL GUTTER DETAIL AT OVERHANG
A05.1 TYPICAL GUTTER DETAIL AT OVERHANG
A05.2 TYPICAL GUTTER DETAIL AT OVERHANG
A06 BUILDING SECTIONS - DINING ROOM
A06.1 BUILDING SECTIONS - DINING ROOM
A07.2 FIXING DETAIL
A08 BUILDING SECTIONS - ENTRY GALLERY
A08.1 BUILDING SECTIONS - ENTRY GALLERY
A10 BUILDING SECTIONS - GARAGE
A10.1 BUILDING SECTIONS - ELEVATOR
A12 SKYLIGHT DETAILS
A13 ROOF PLAN DETAILS
A14 FLUNGE ROOF DETAILS
A15 EDGE OF ROOF OPENING @ WALL
A16 ROOF GUTTER DETAIL @ WALL
A17 TYPICAL GUTTER DETAIL (ISOMETRIC VIEW)
A18 MOCK UP
A19 MOCK UP SECTIONS
A20 MOCK UP SECTIONS

PROJECT:

5800 NBR

[illegible]

TITLE:

MOCK-UP CUT SHEETS

CLIENT:	DOWBUILT
LOCATION:	MIAMI, FLORIDA
SYSTEM:	RRP / WAP
STATUS:	NOT APPROVED
CHECKED BY:	CSI
SCALE:	AS SHOWN
PLOT DATE:	8.06.2024
NO.	

CSM11