

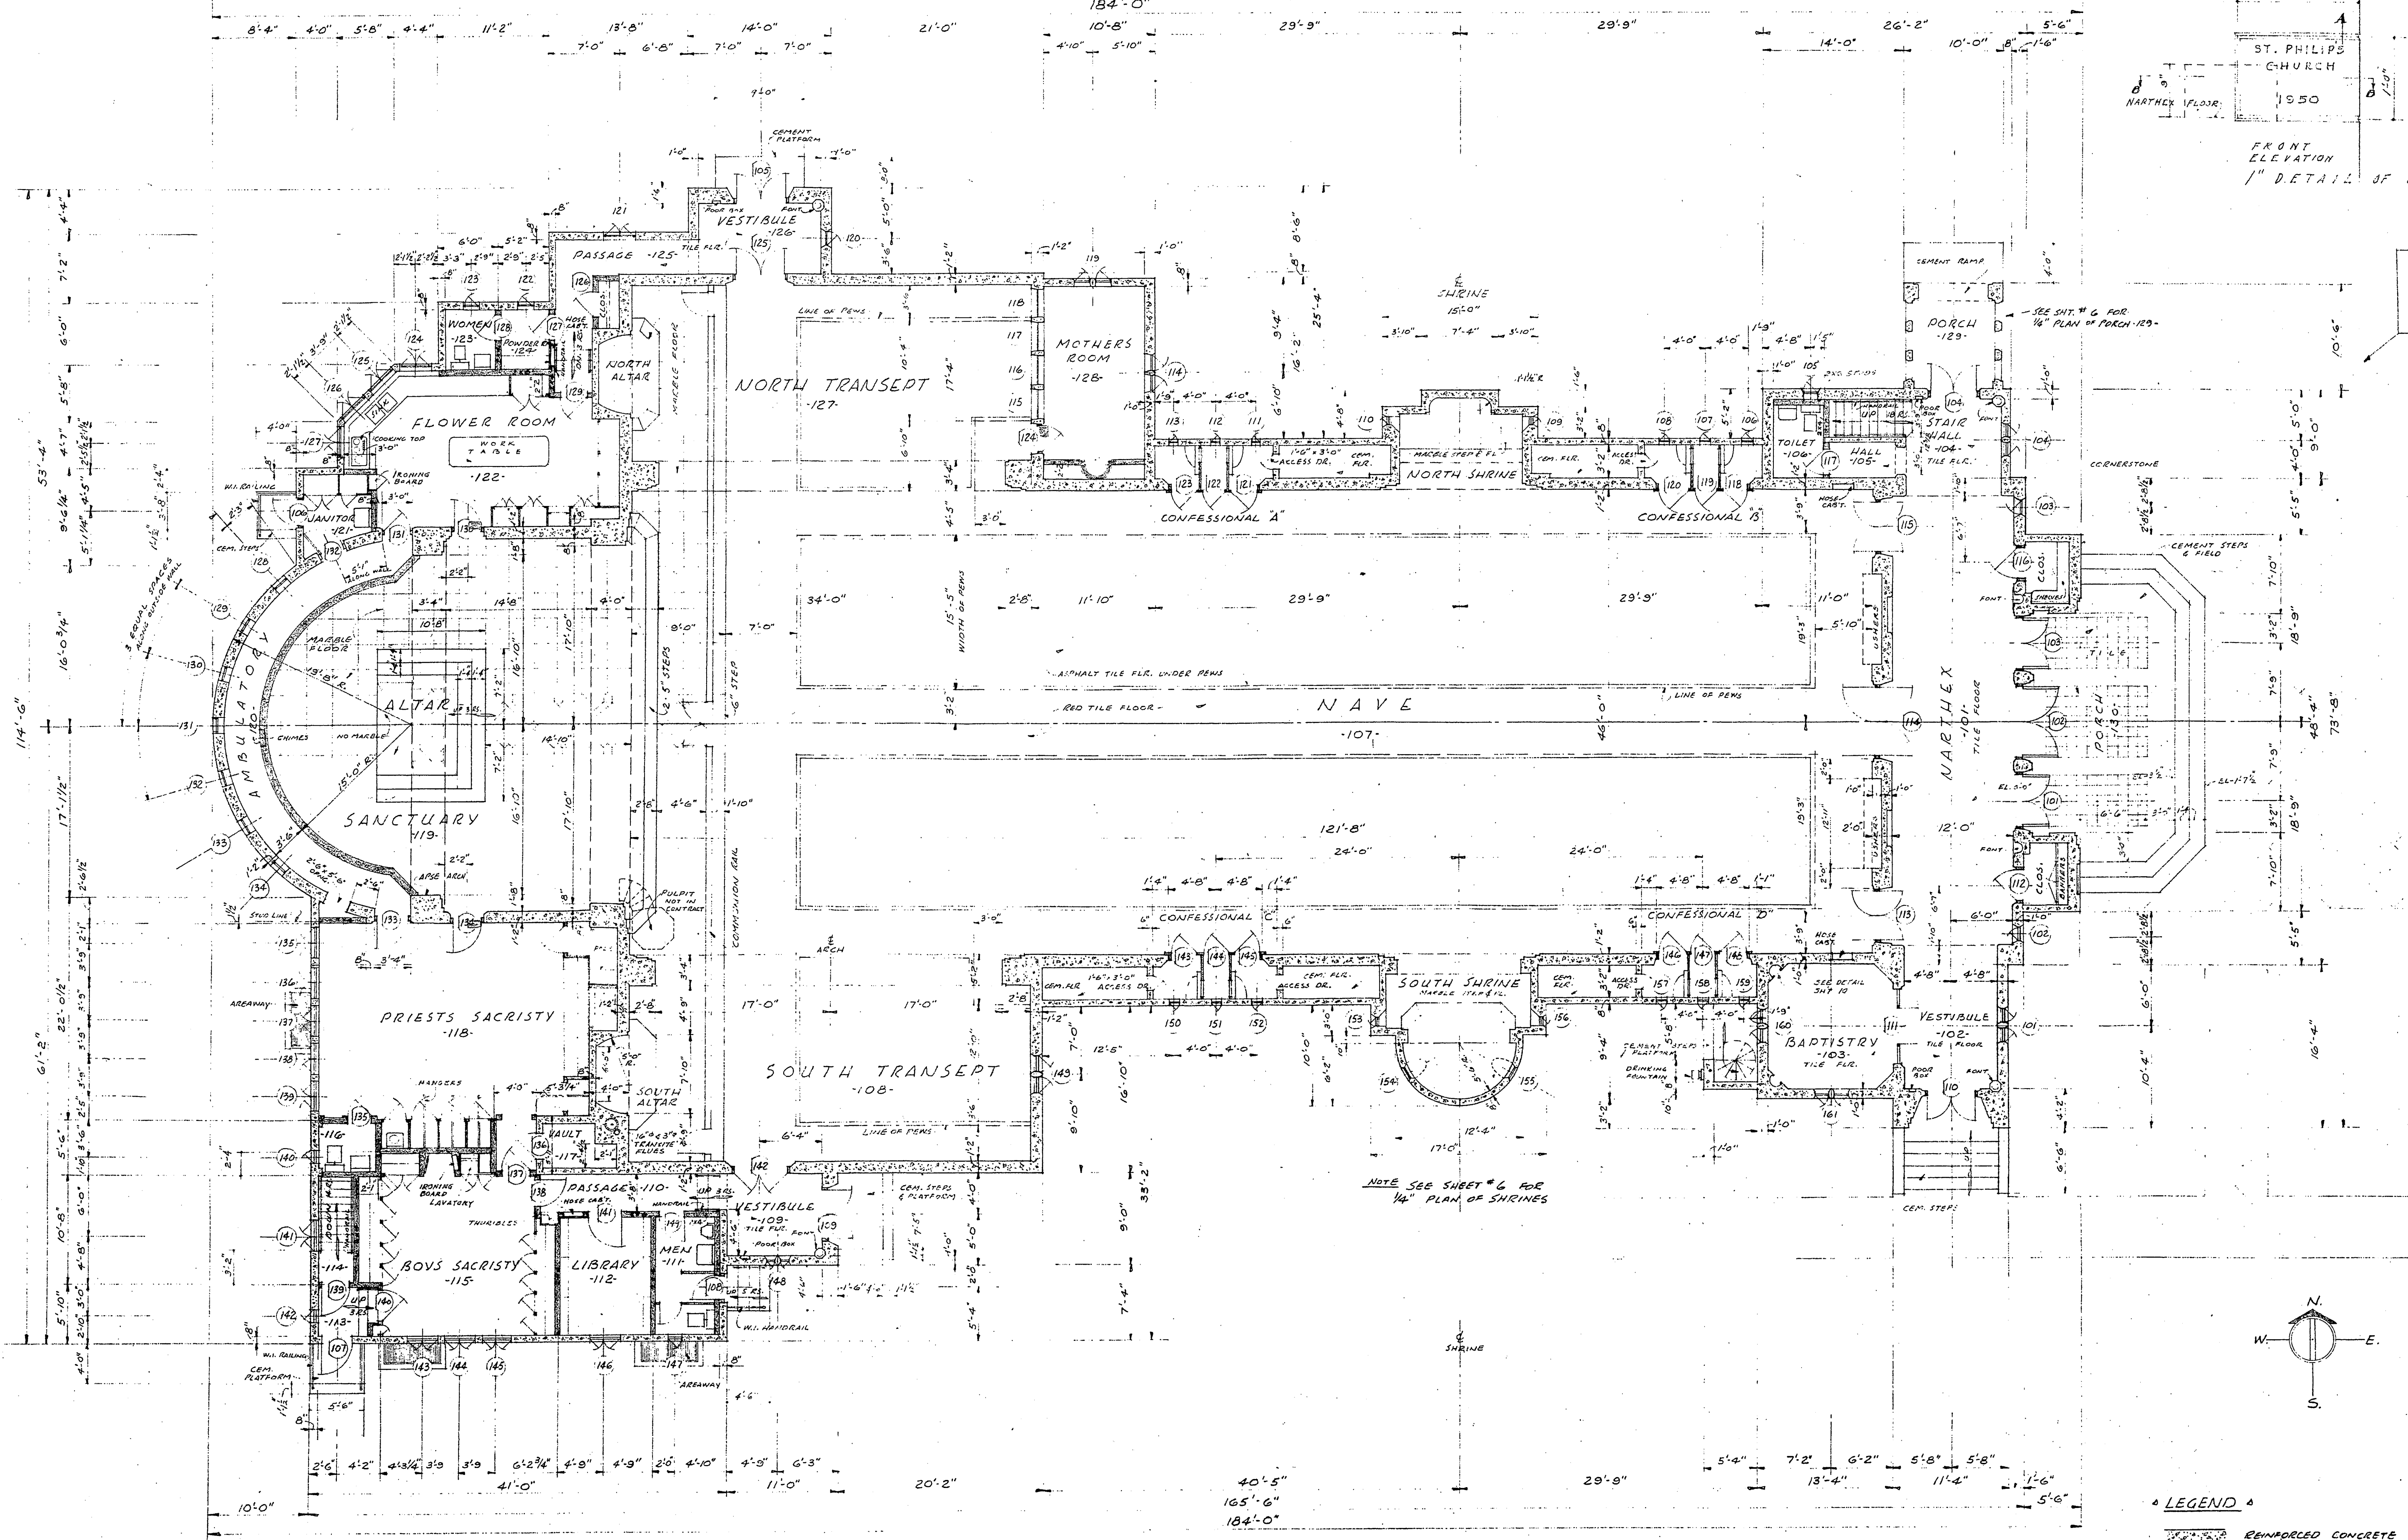
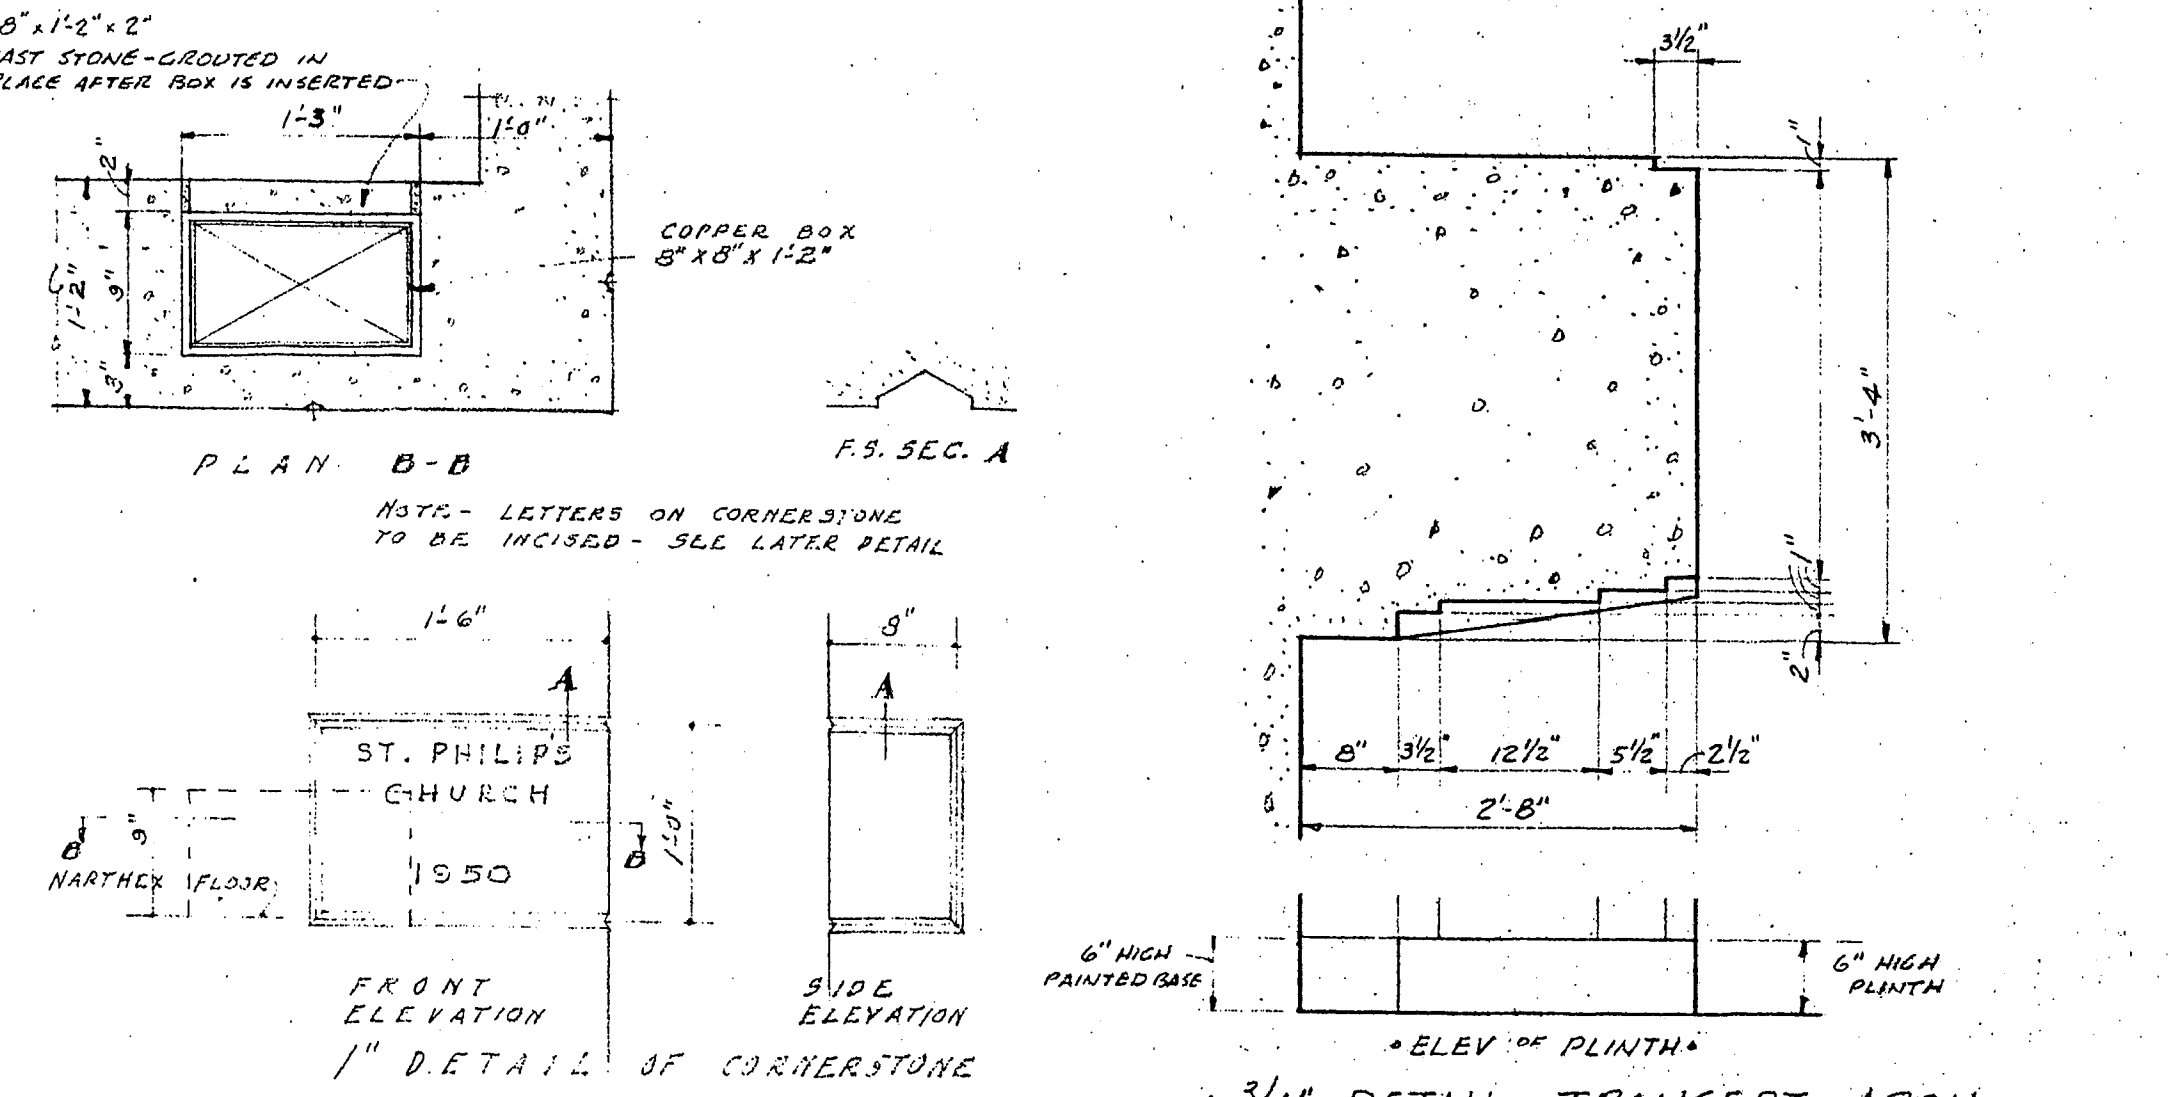
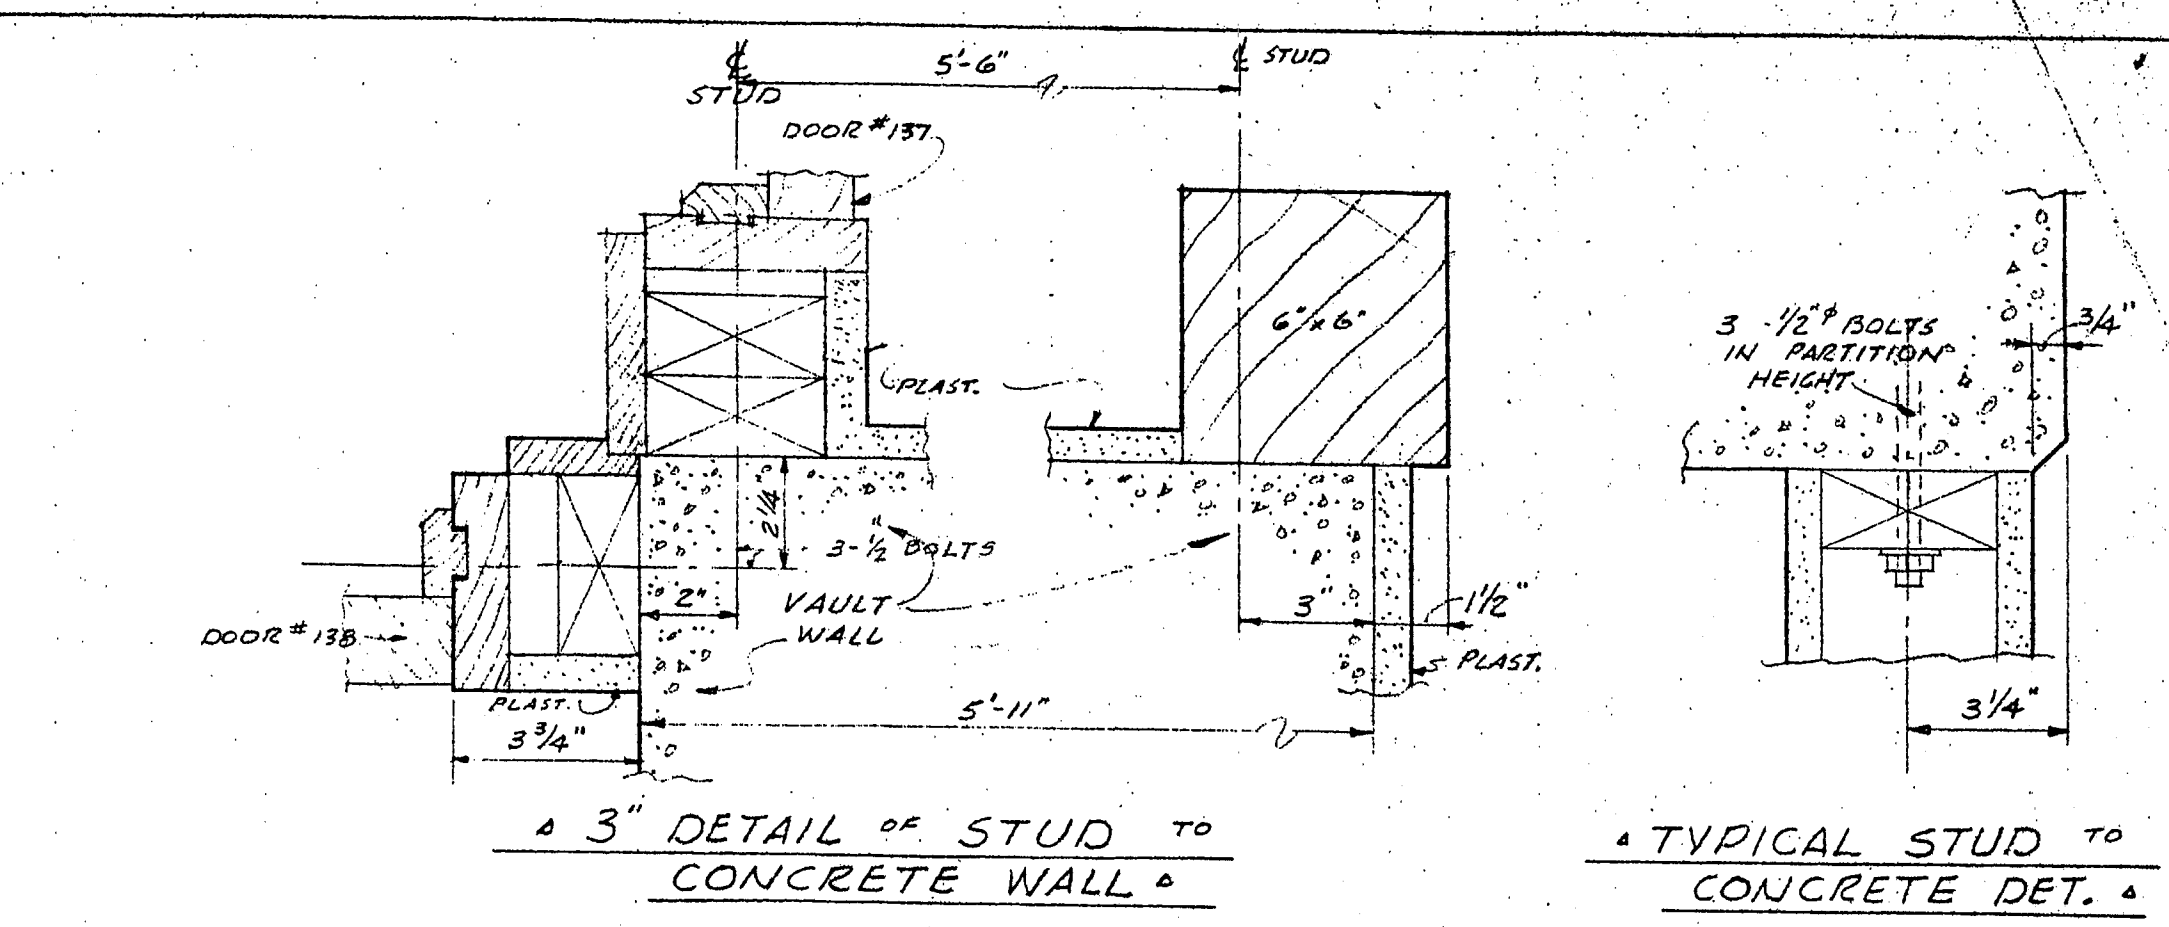
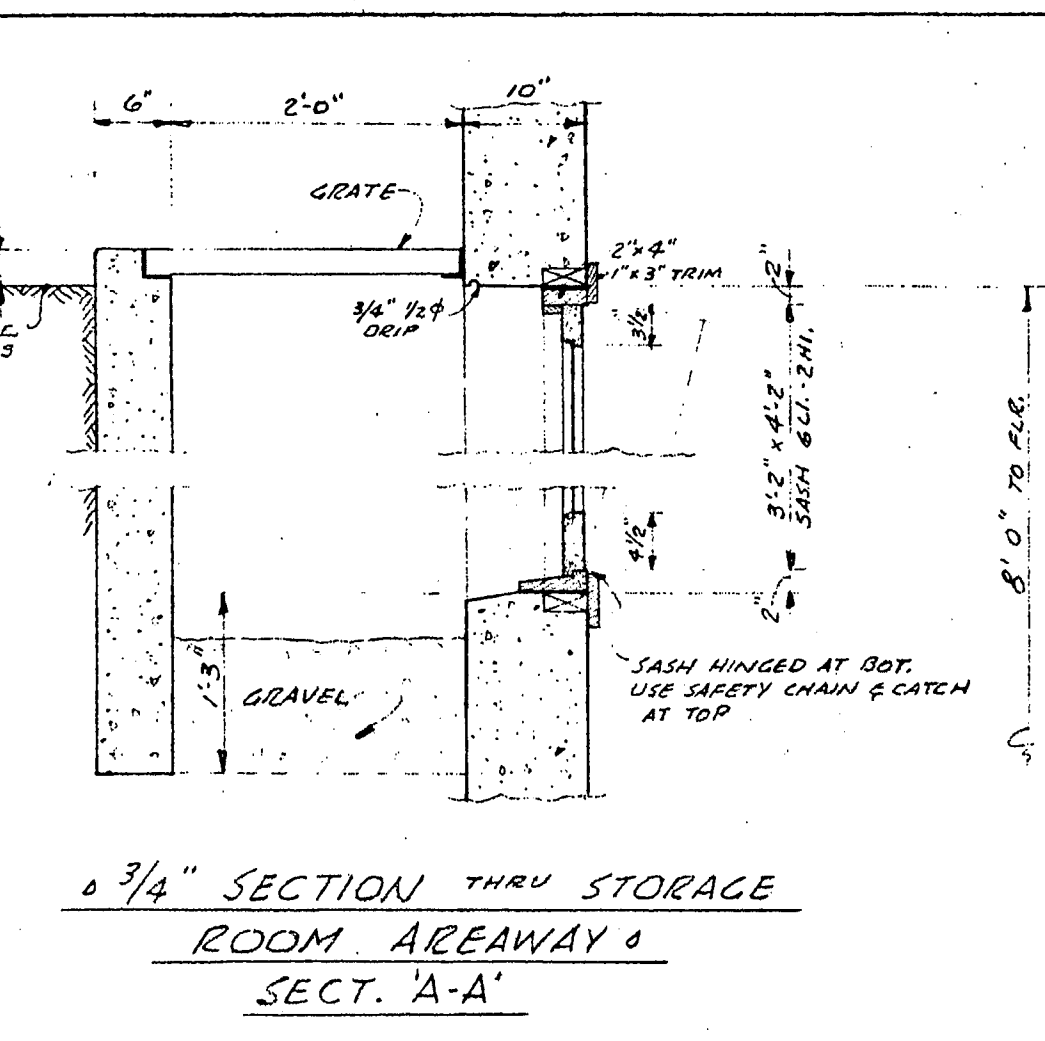
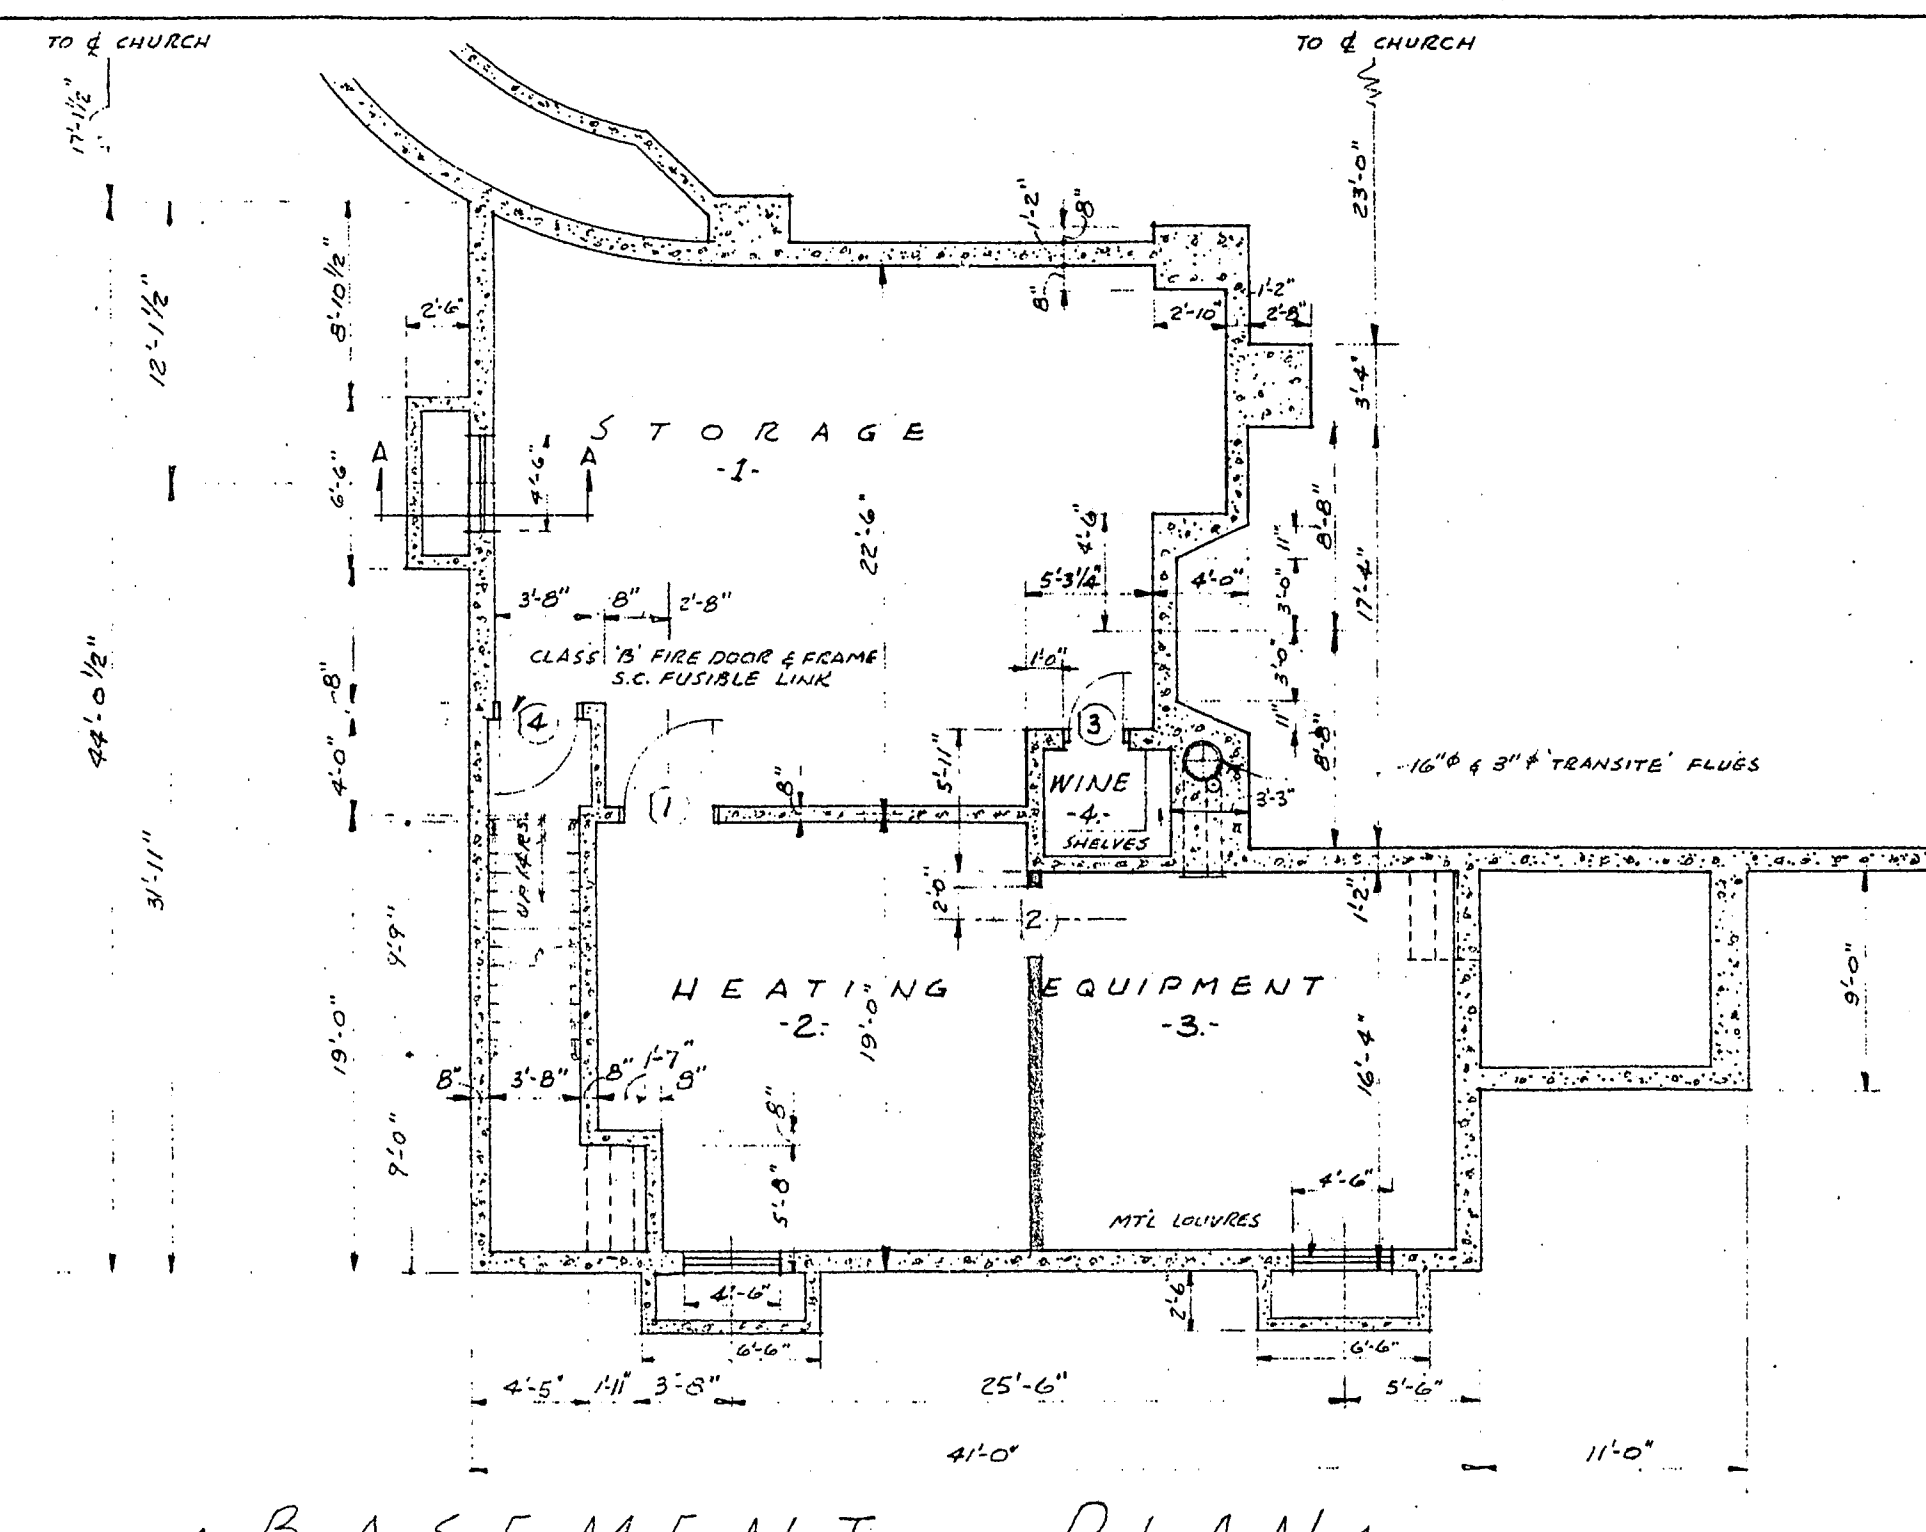
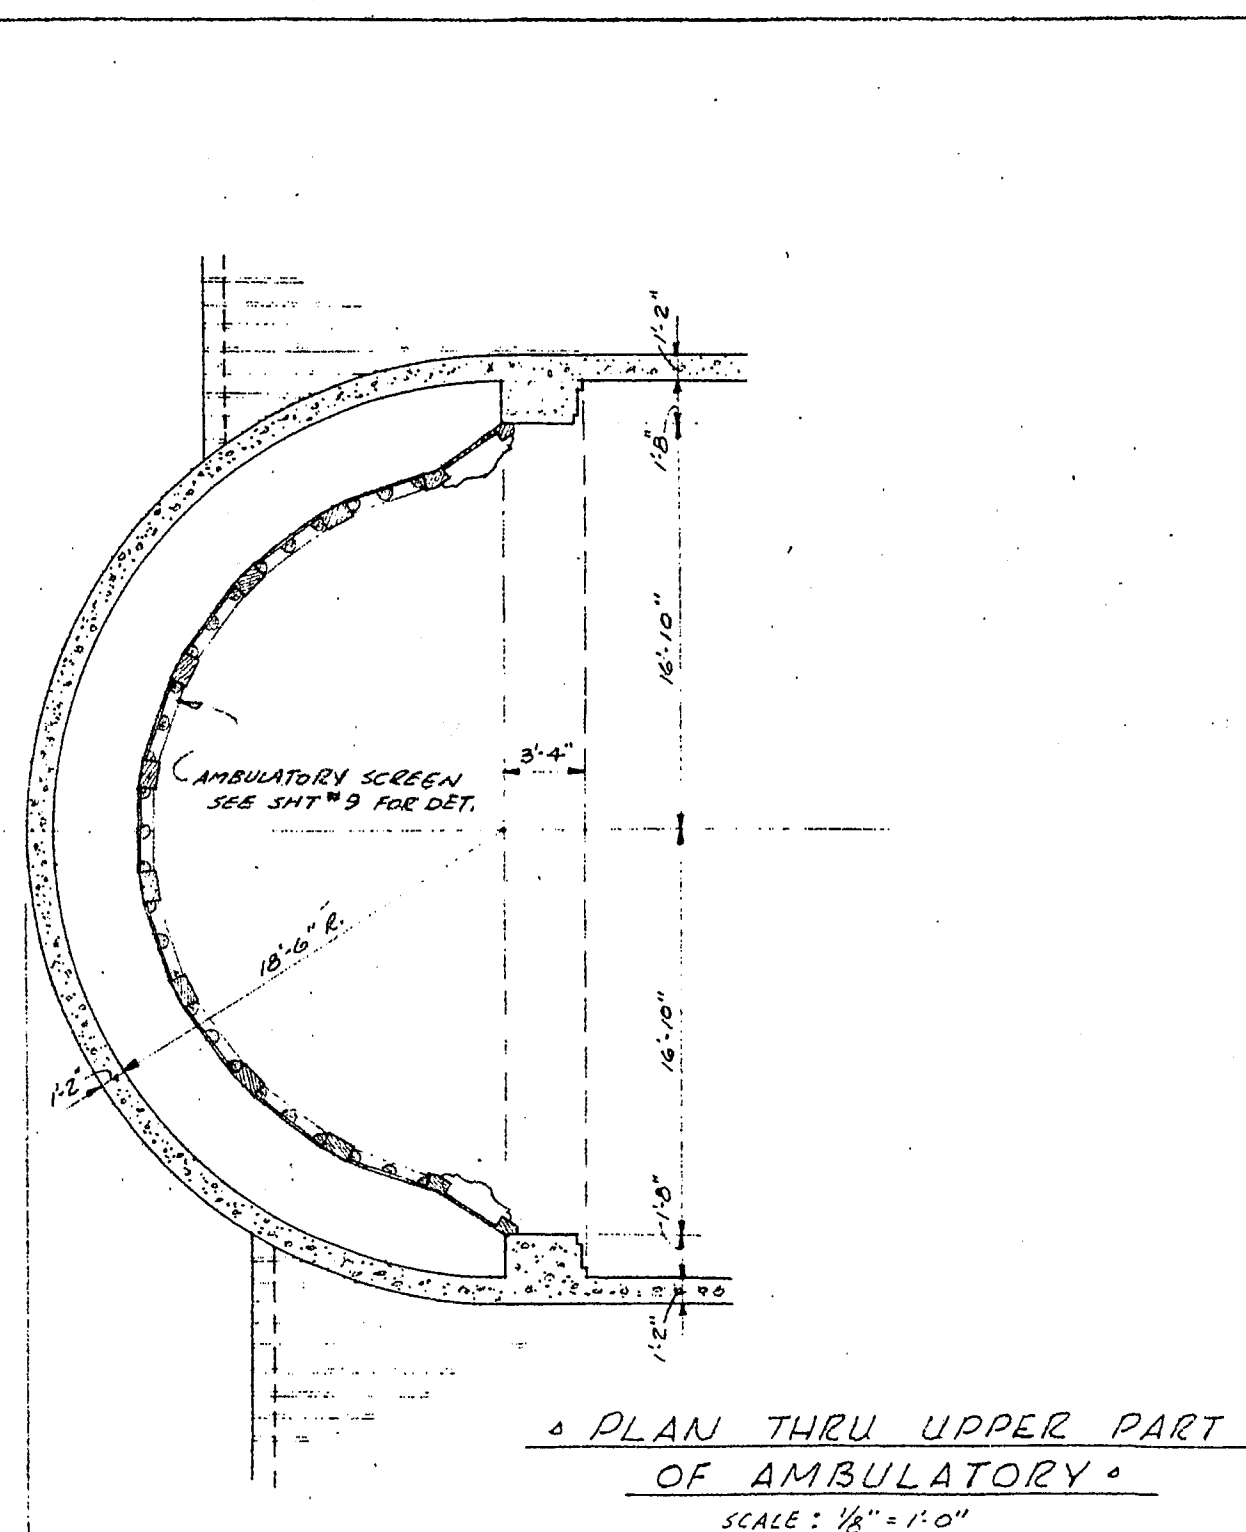
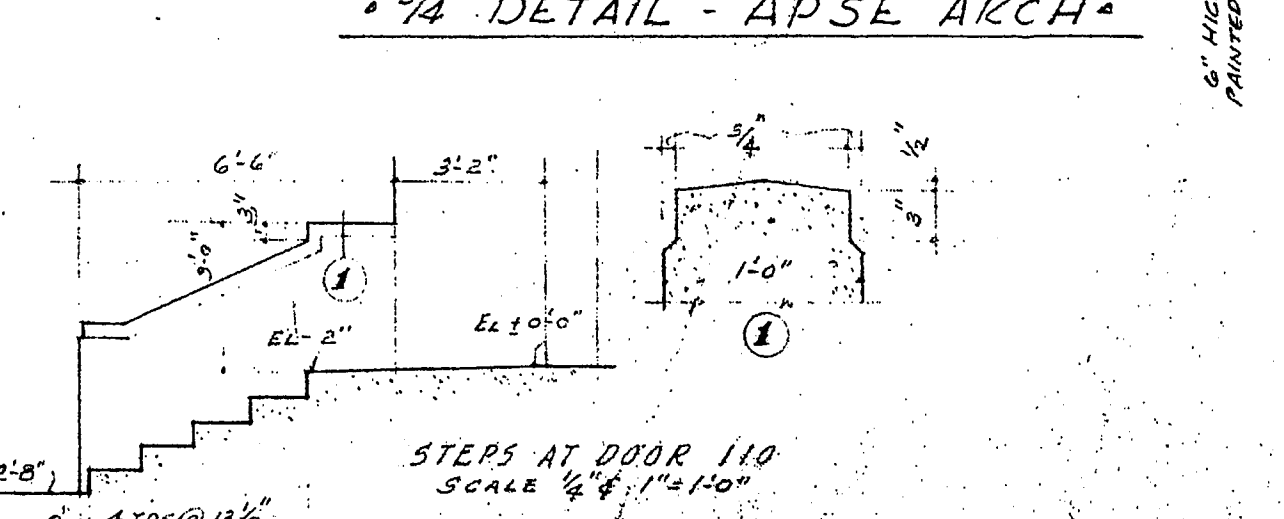


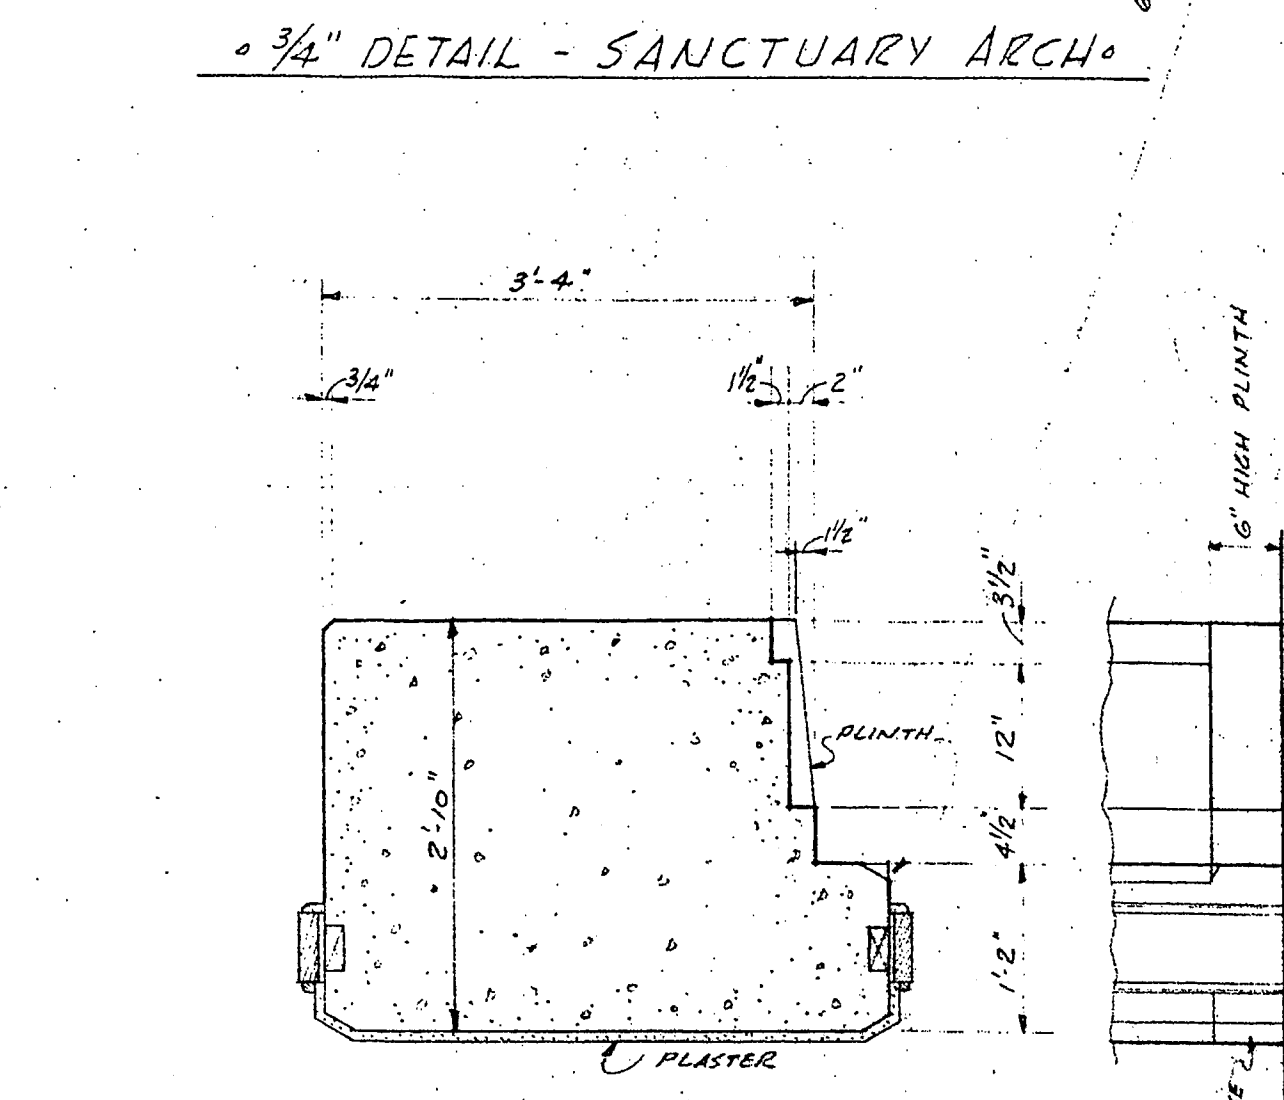

NOTE: SIDES & TOPS OF BEAMS IN NARTHEX, FORMED WITH WIRE BRUSHED BOARDS, COILING BETWEEN BEAMS, FORMED WITH STITCHED PLASTER. SEE NOTE ON SHEET 6.

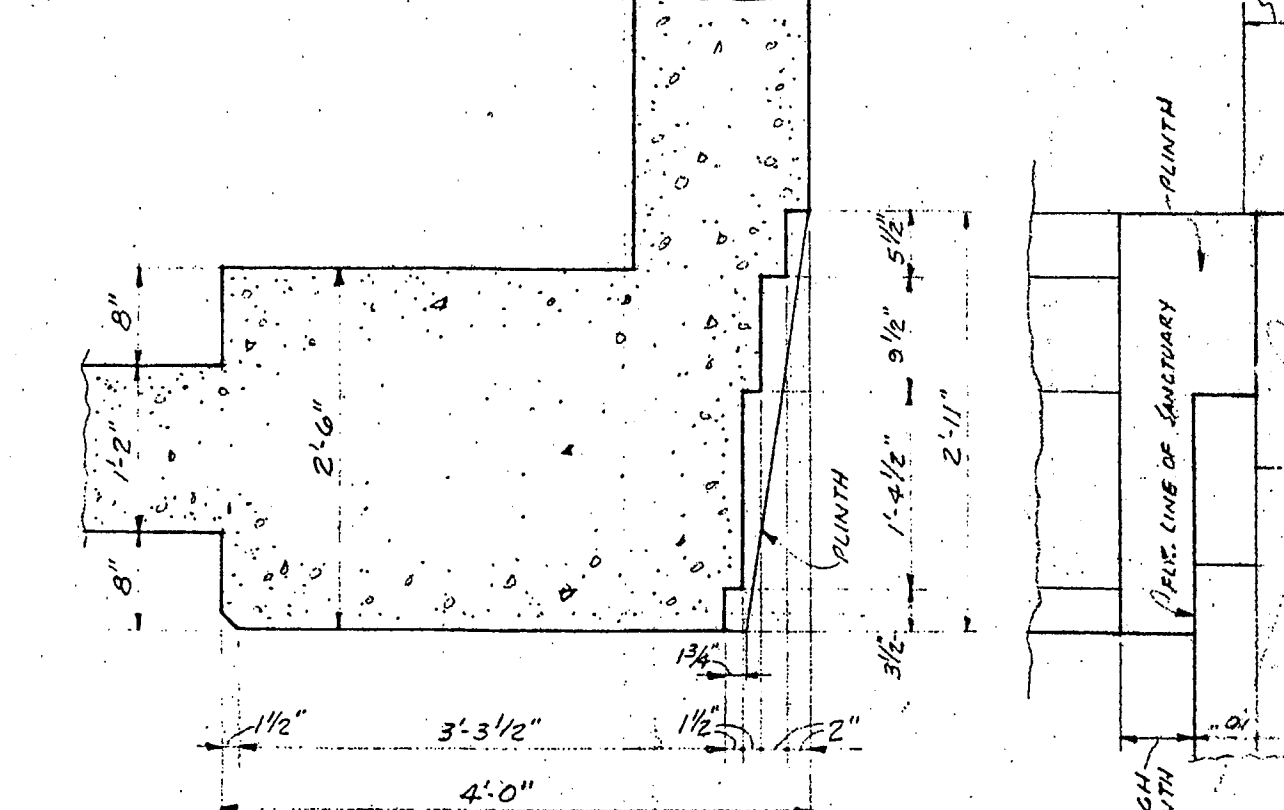

LEGEND
REINFORCED CONCRETE
WOOD STUDS, MTL. LATH & PLASTER


ST. PHILIP'S
ROMAN CATHOLIC CHURCH
HILL AVENUE
PASADENA, CALIF.

ROLAND E. COATE
ARCHITECT
101 EAST CALIFORNIA ST. PASADENA


373
DATE: SEPT. 26, 1965
DEL. REV. 1965

DRWG. NO. 2


NOTICE
DO NOT SCALE THESE PRINTS

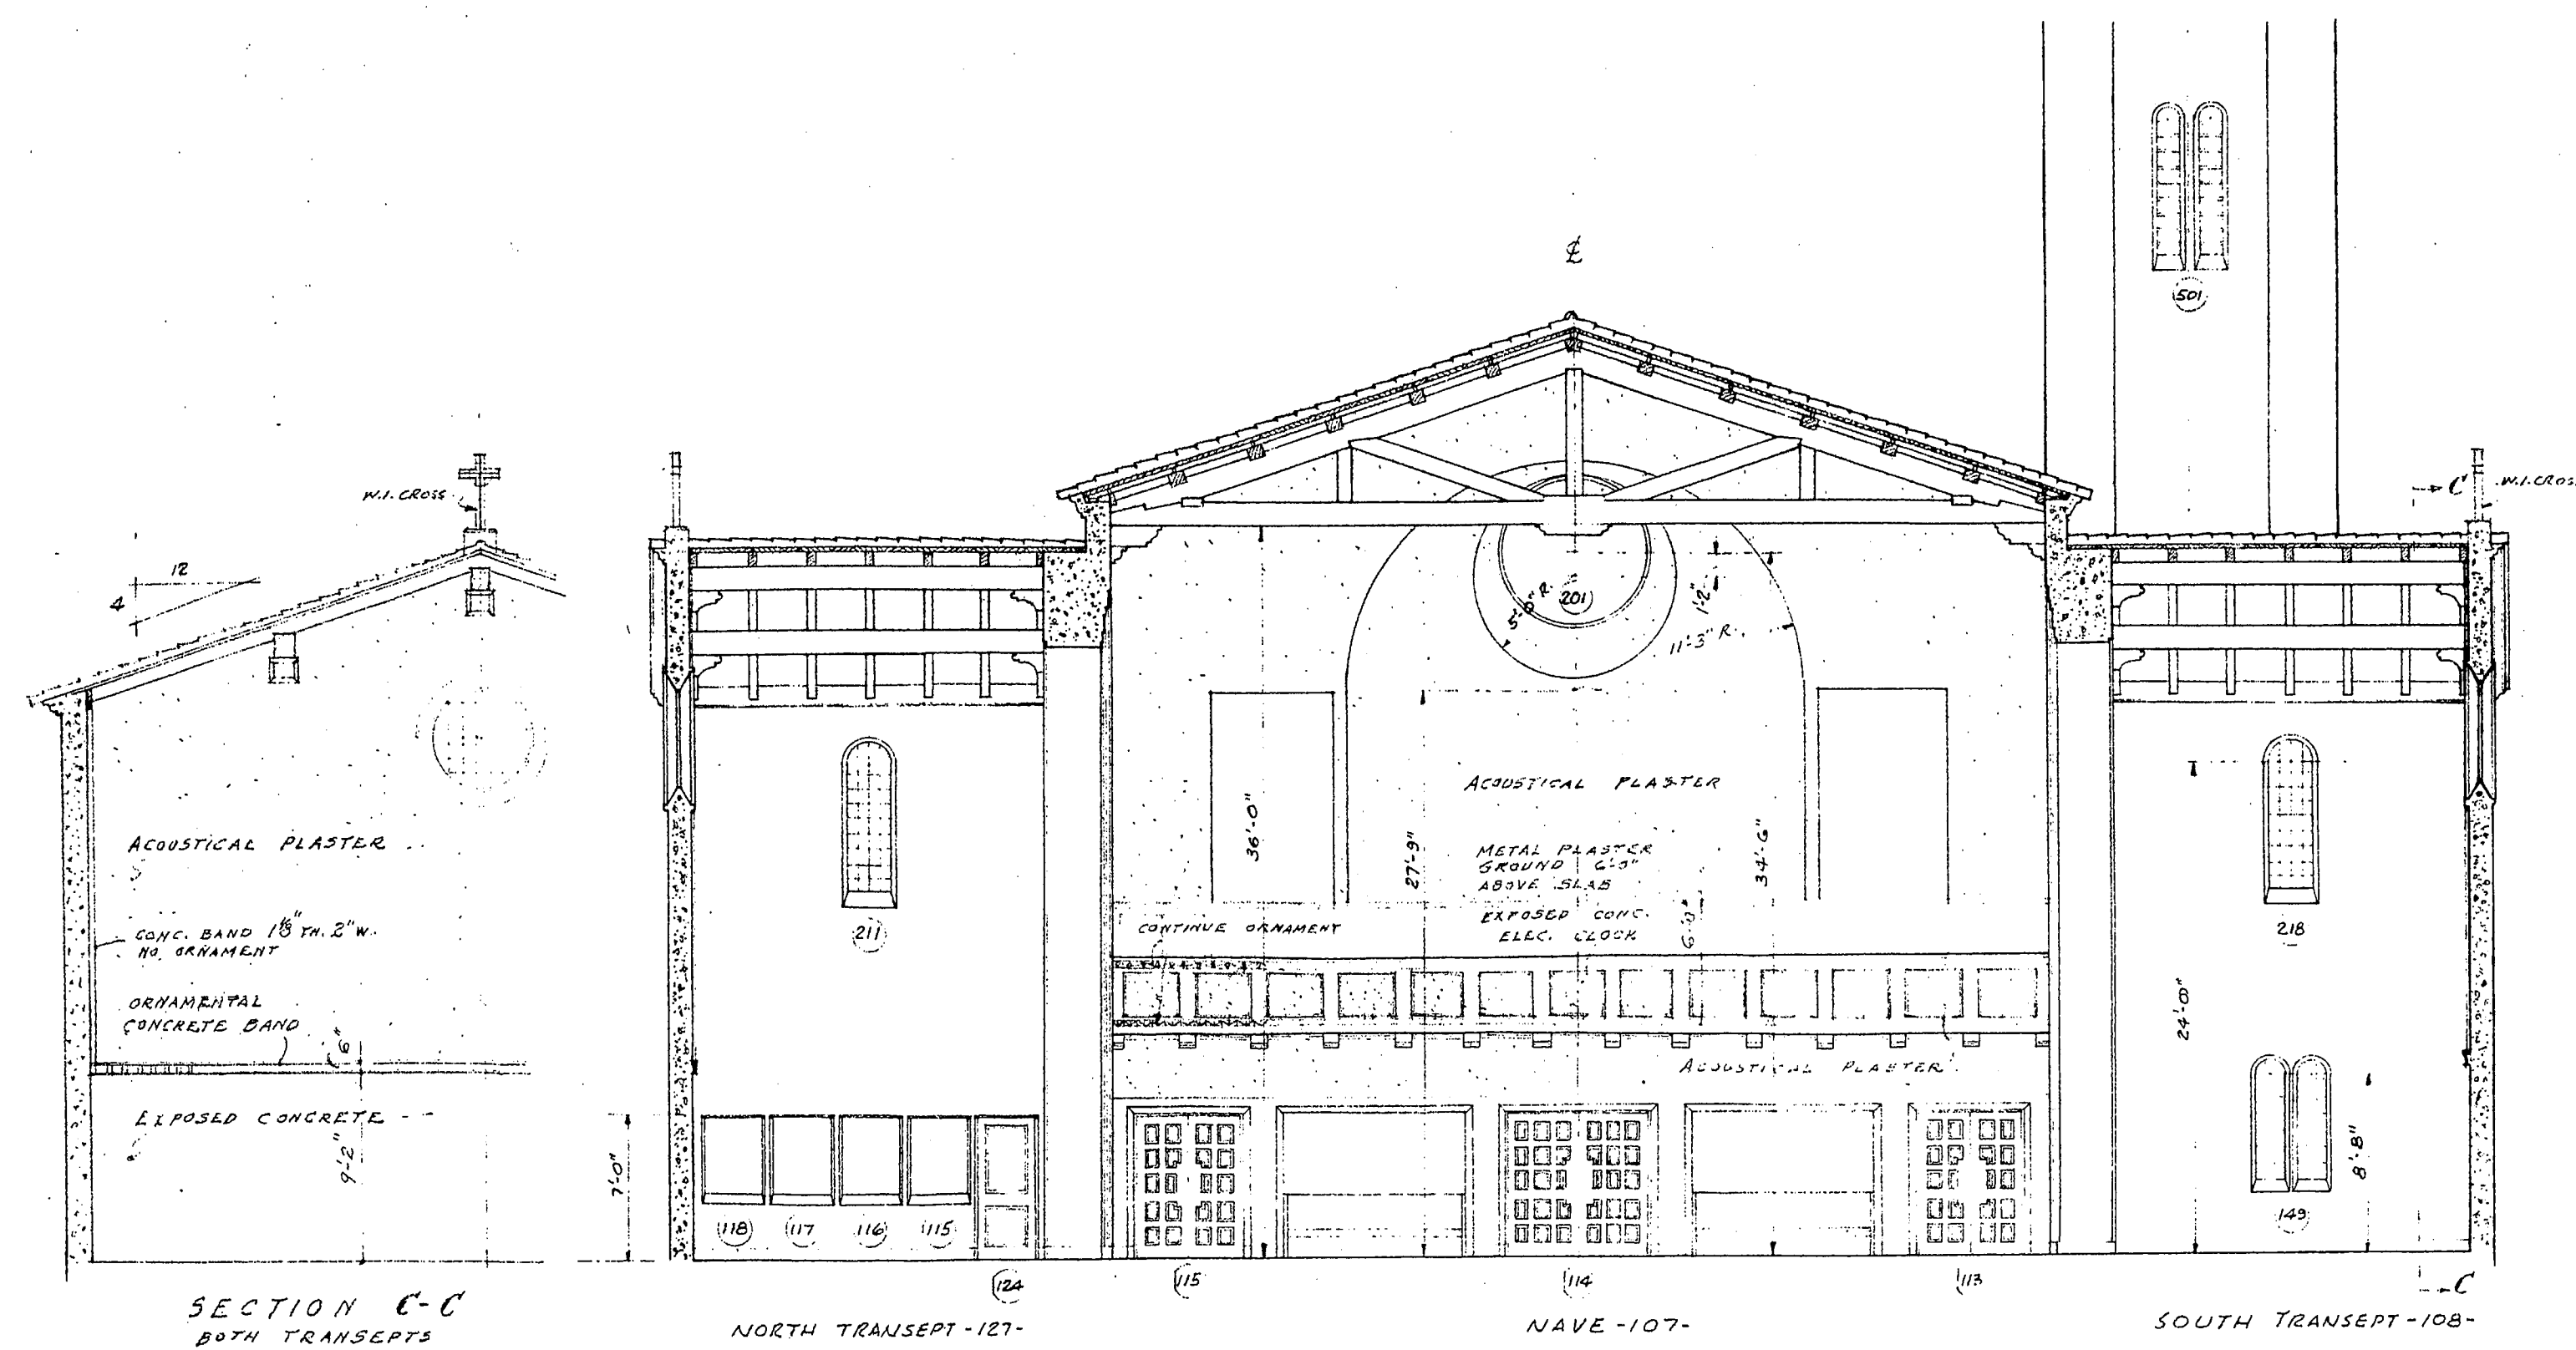

SECTION A-A FACING EAST

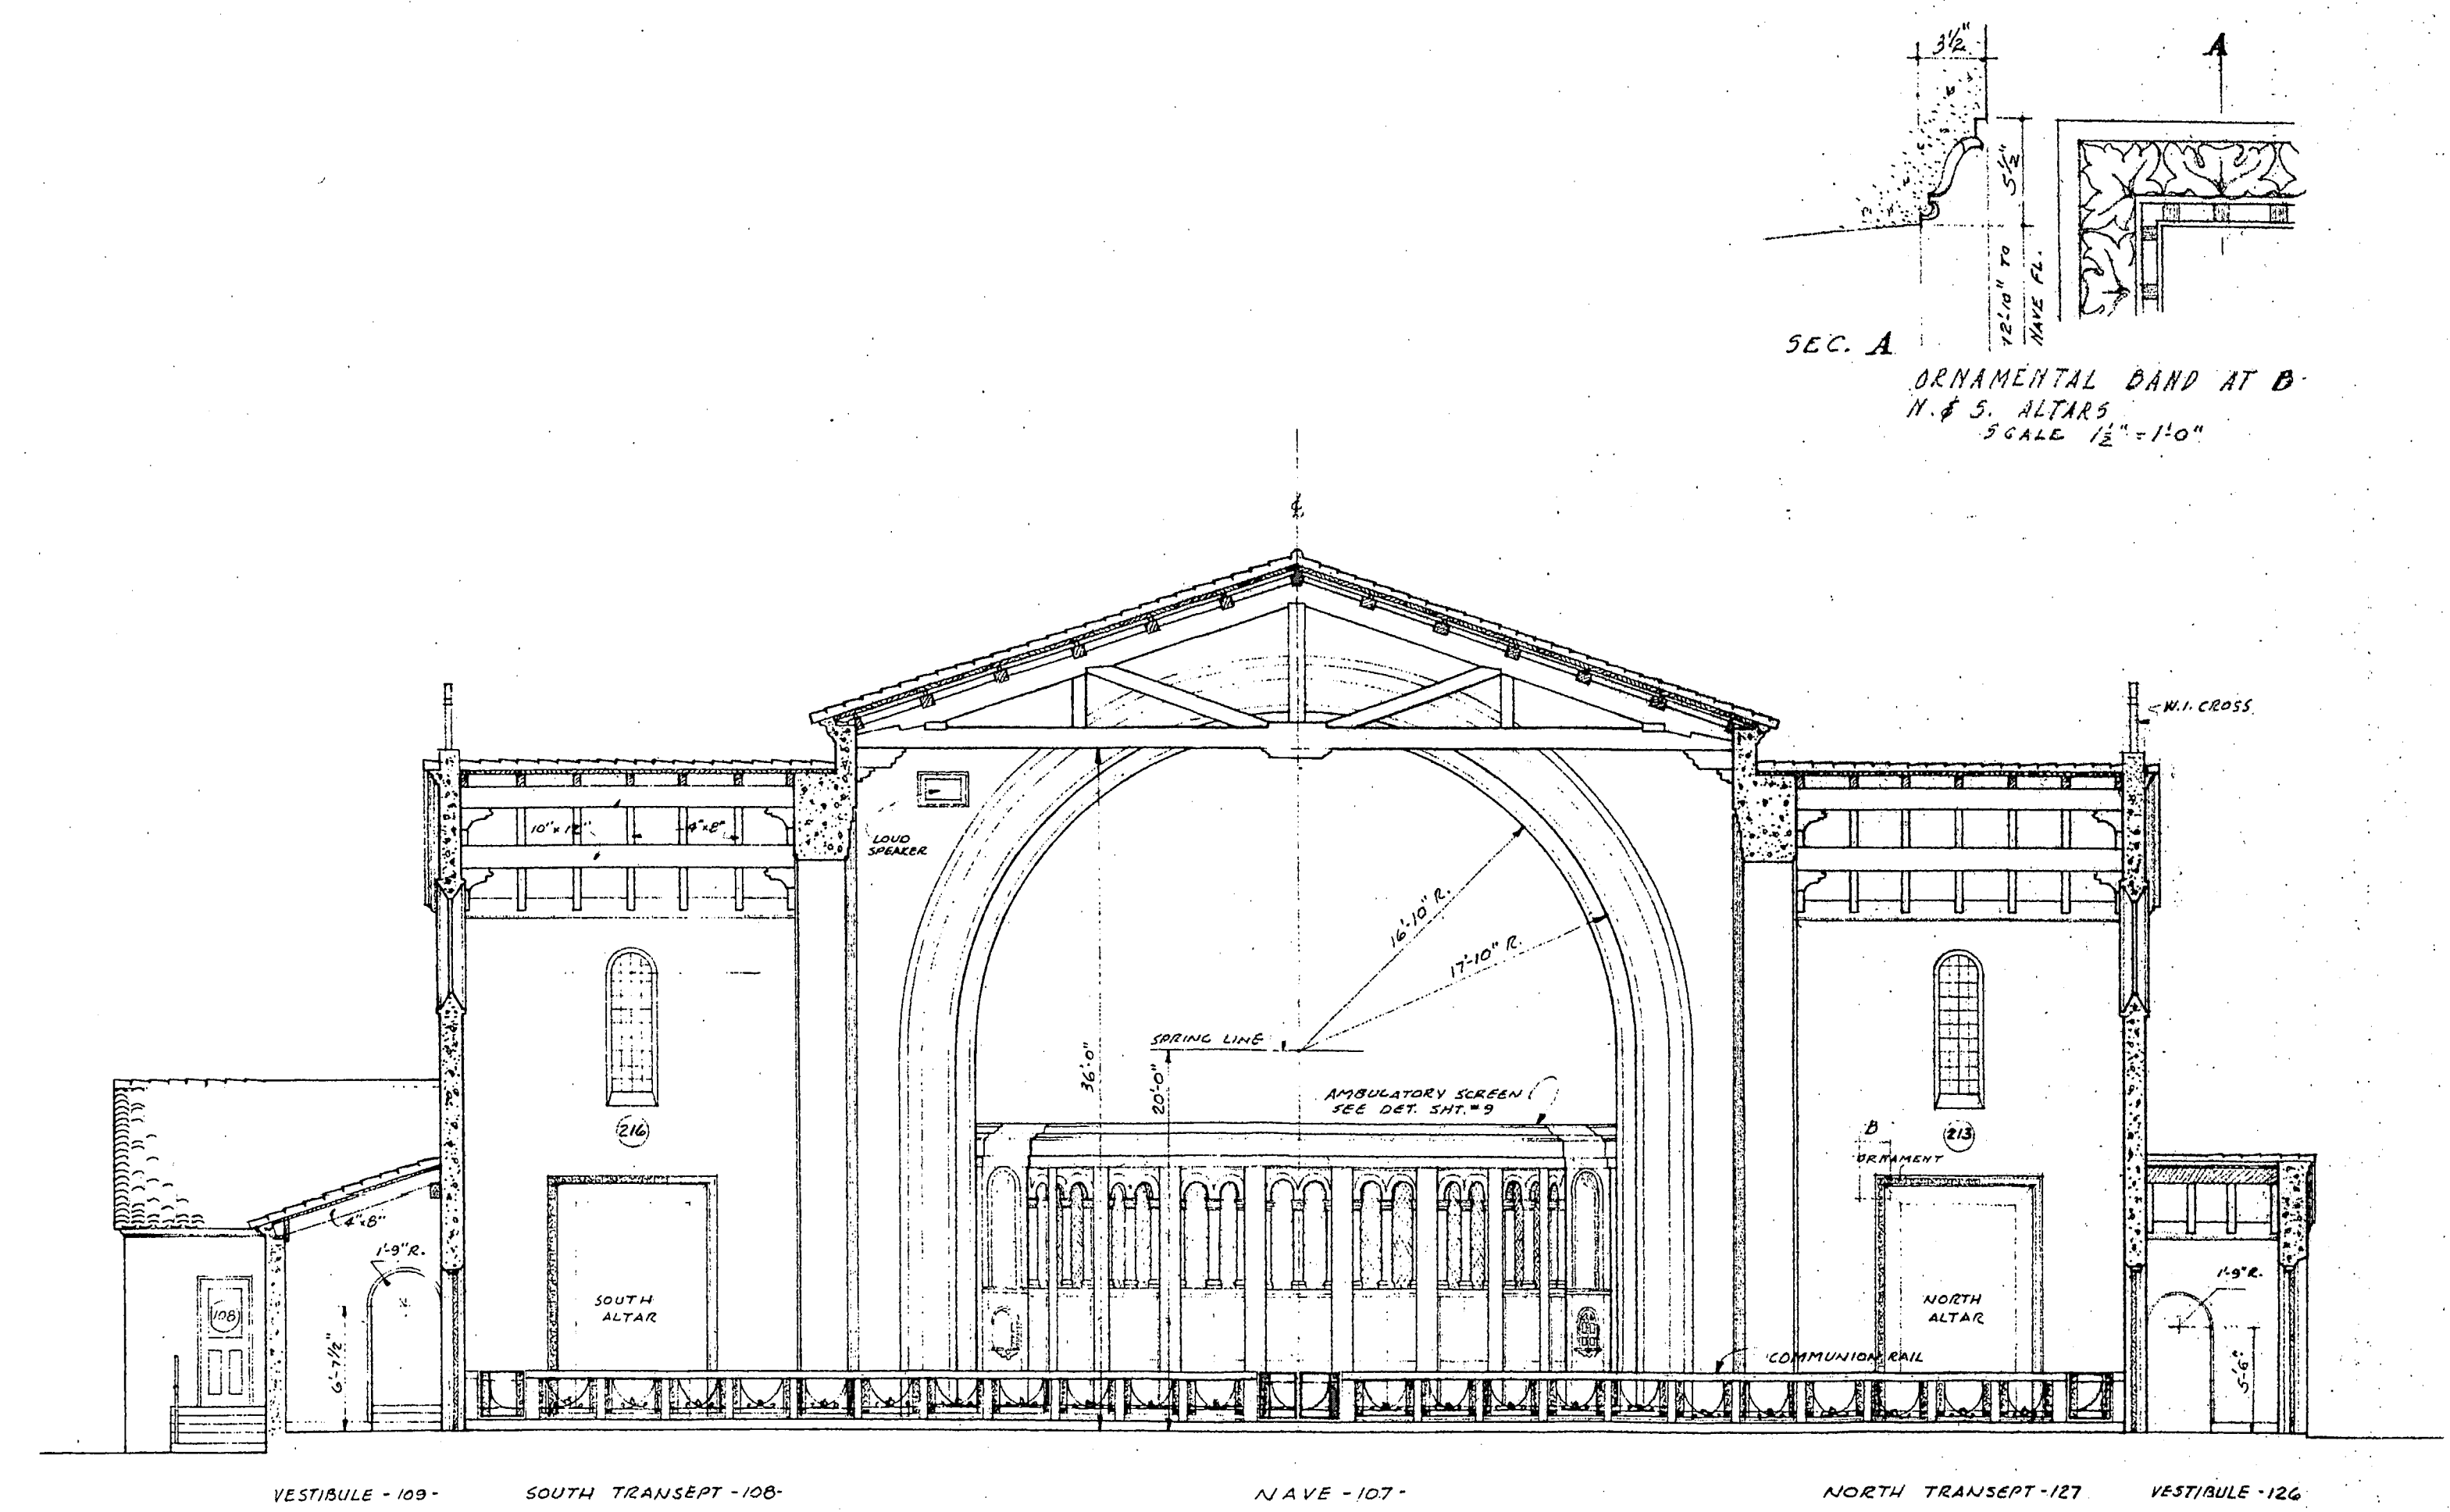

SECTION B-B FACING WEST

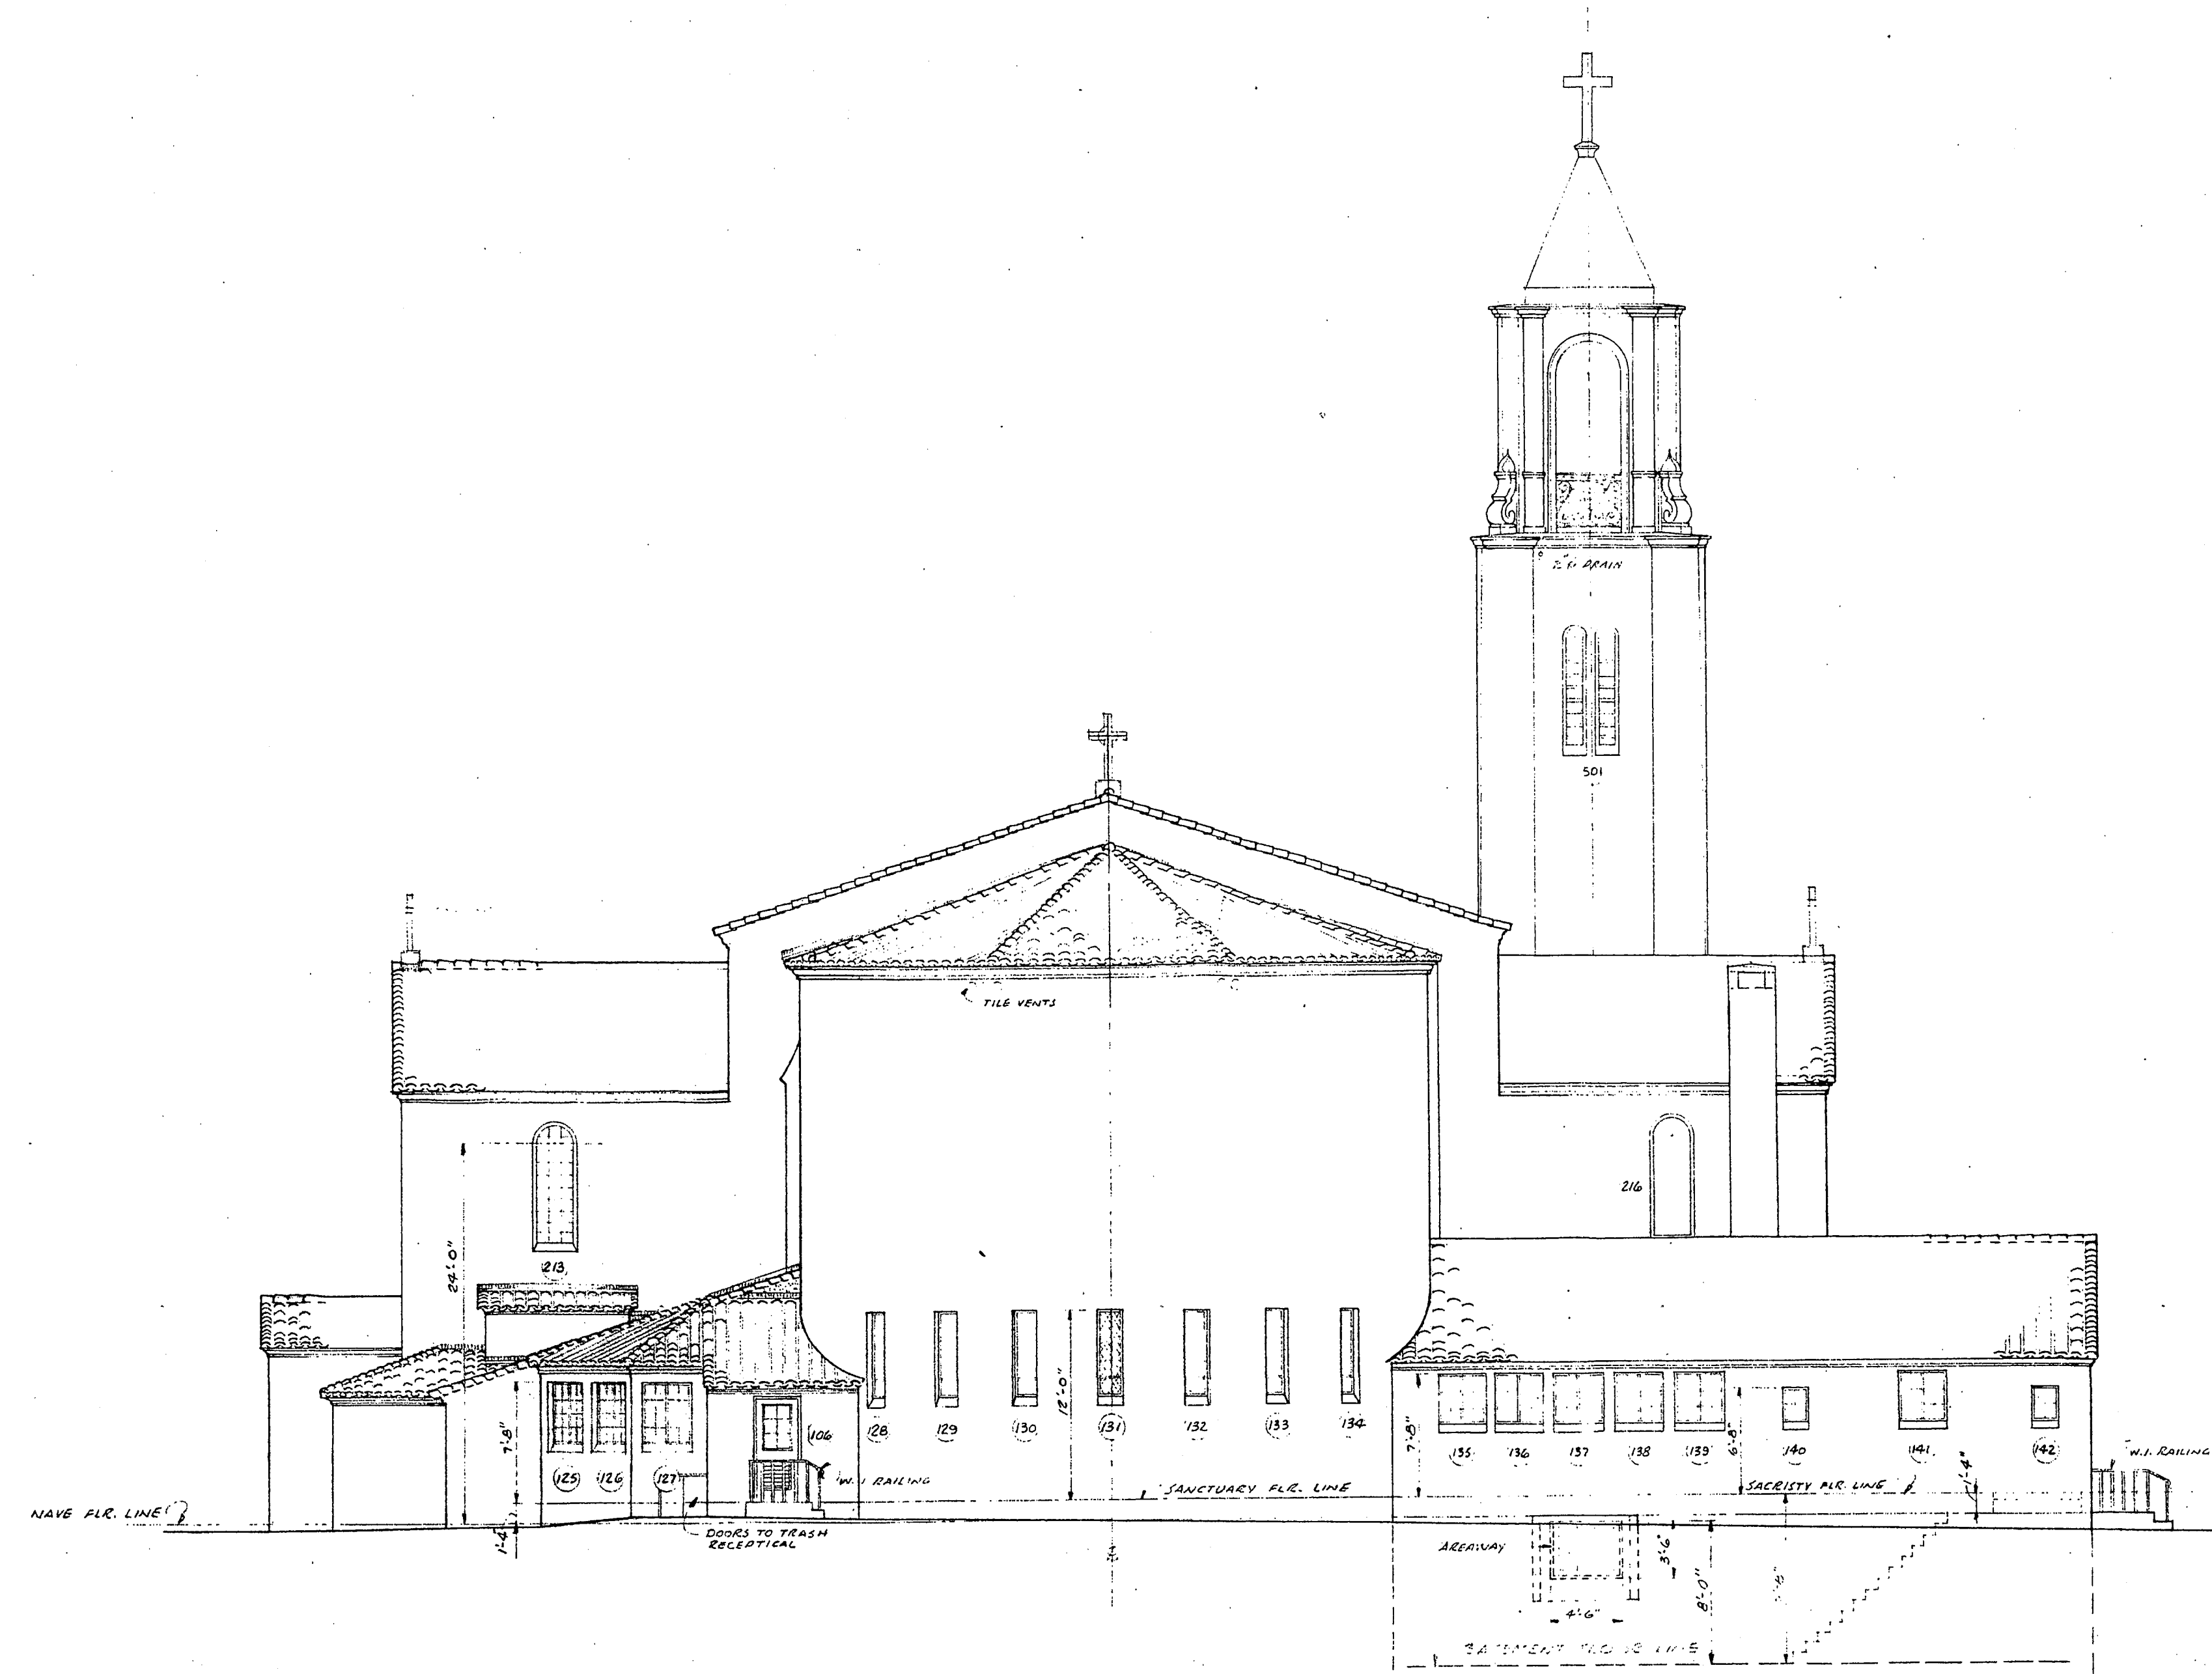





WEST REAR ELEVATION



EAST HILL AVENUE ELEVATION


ST. PHILIP'S ROMAN CATHOLIC CHURCH HILL AVENUE PASADENA CALIF.			
JOB NO.	ROLAND E. COATE	DRWG. NO.	
BY	ARCHITECT	DATE	SCALE
DET. KLM	SEPT. 26	1949	1/8" = 1'-0"
DEL.			

NOTICE
DO NOT SCALE THESE PRINTS

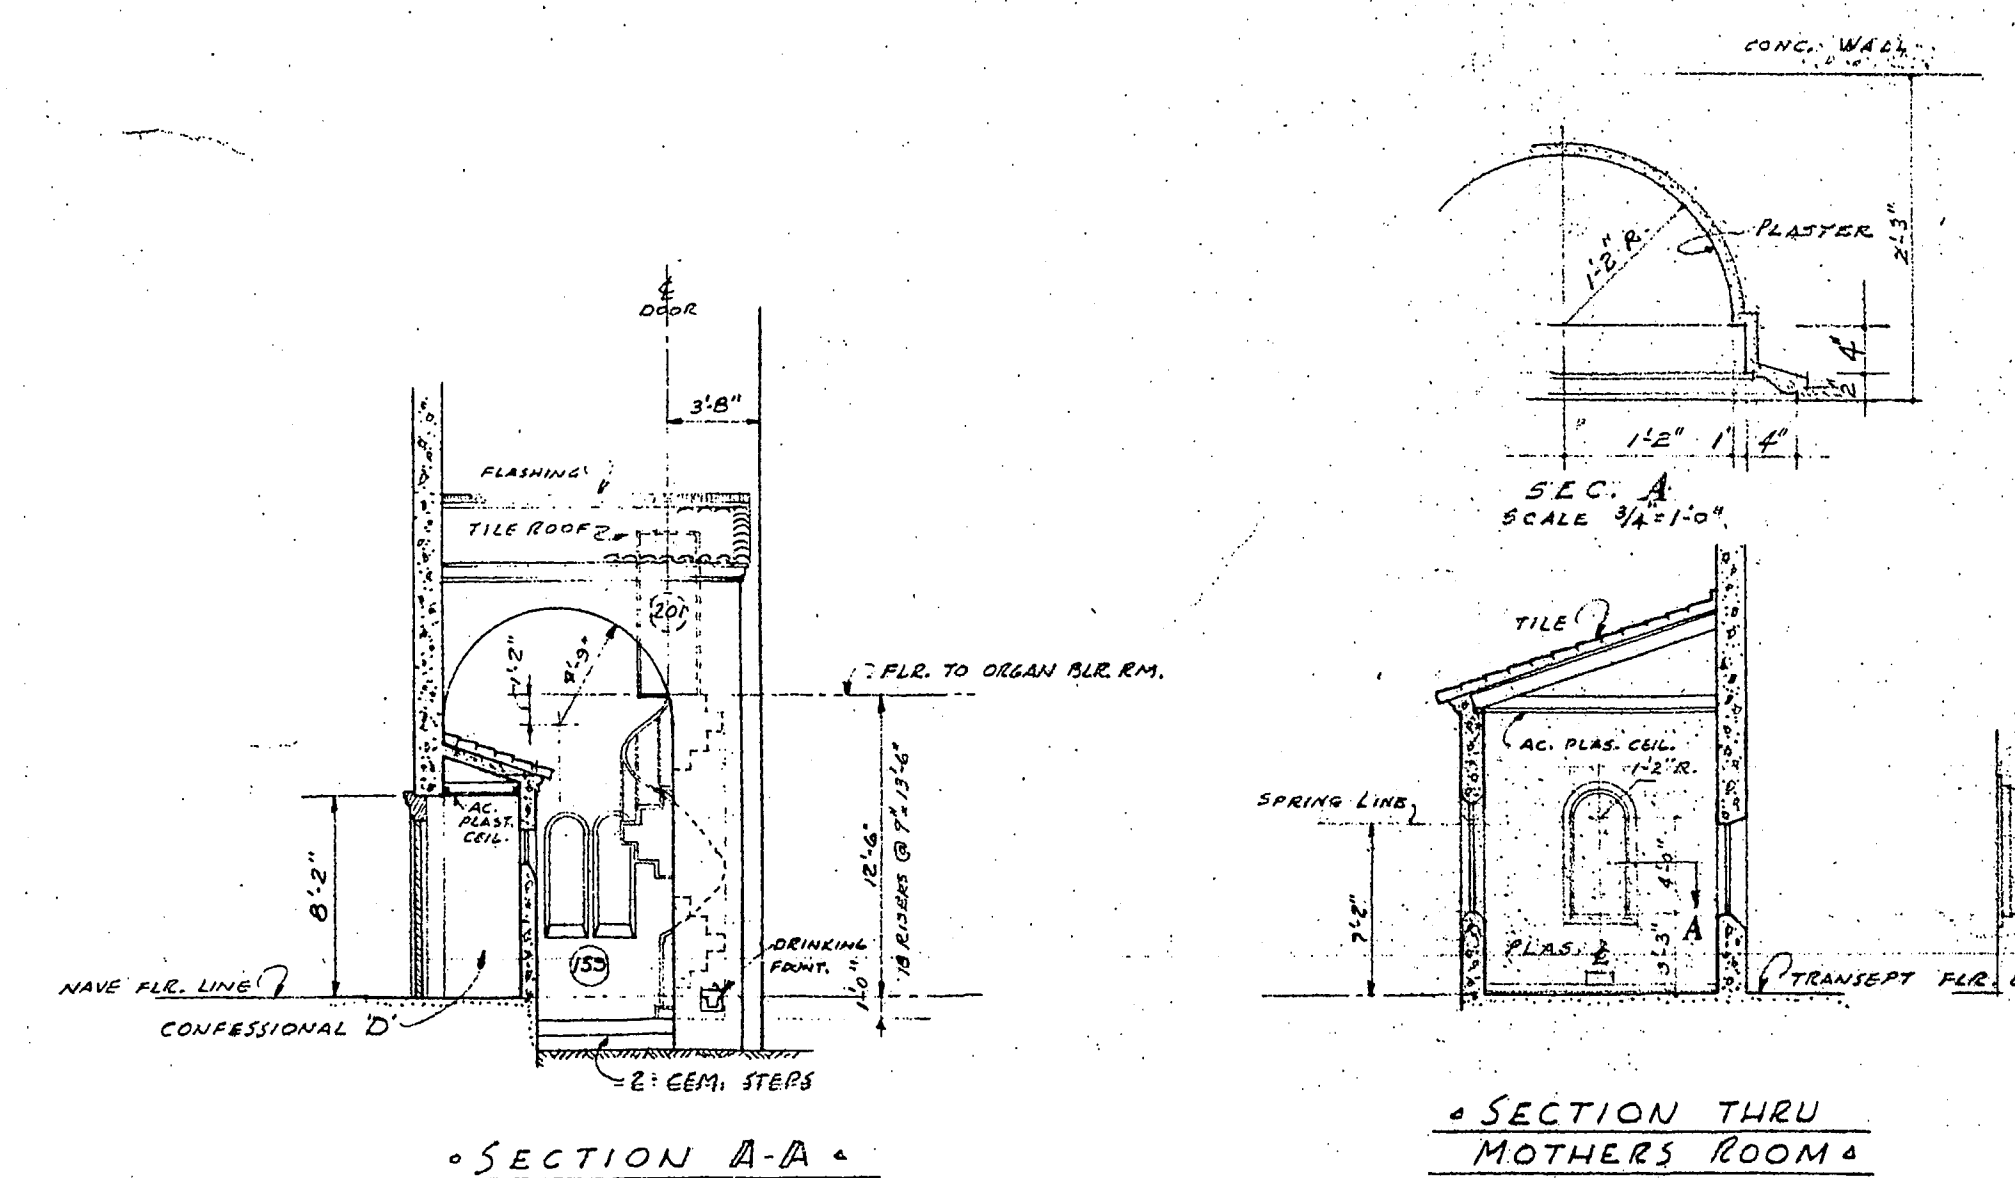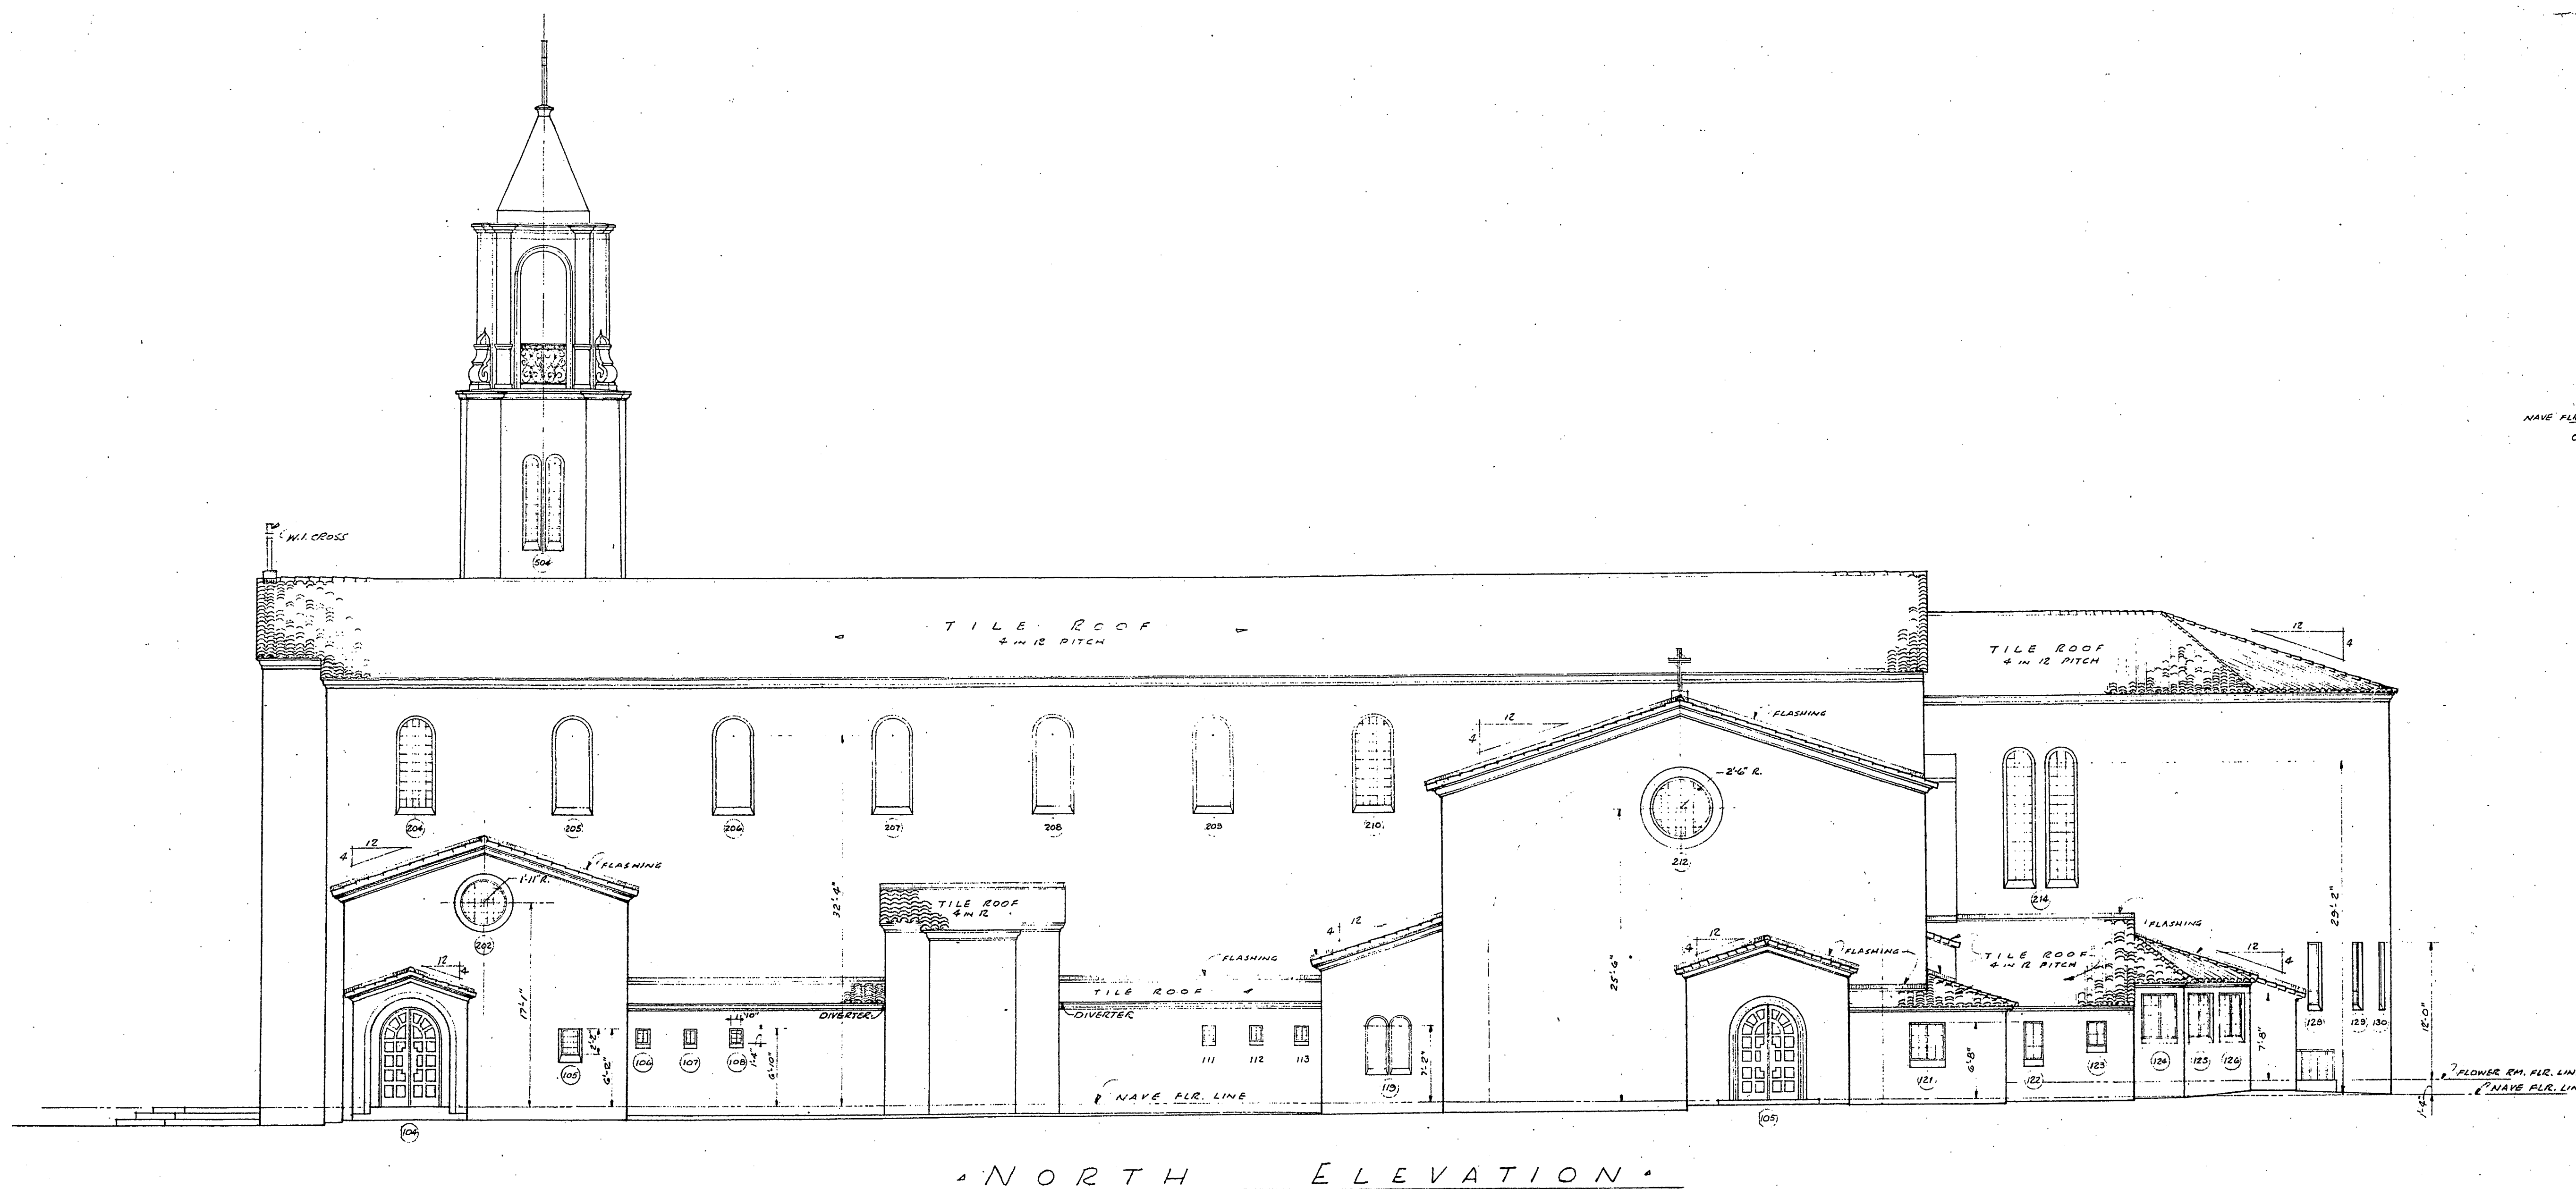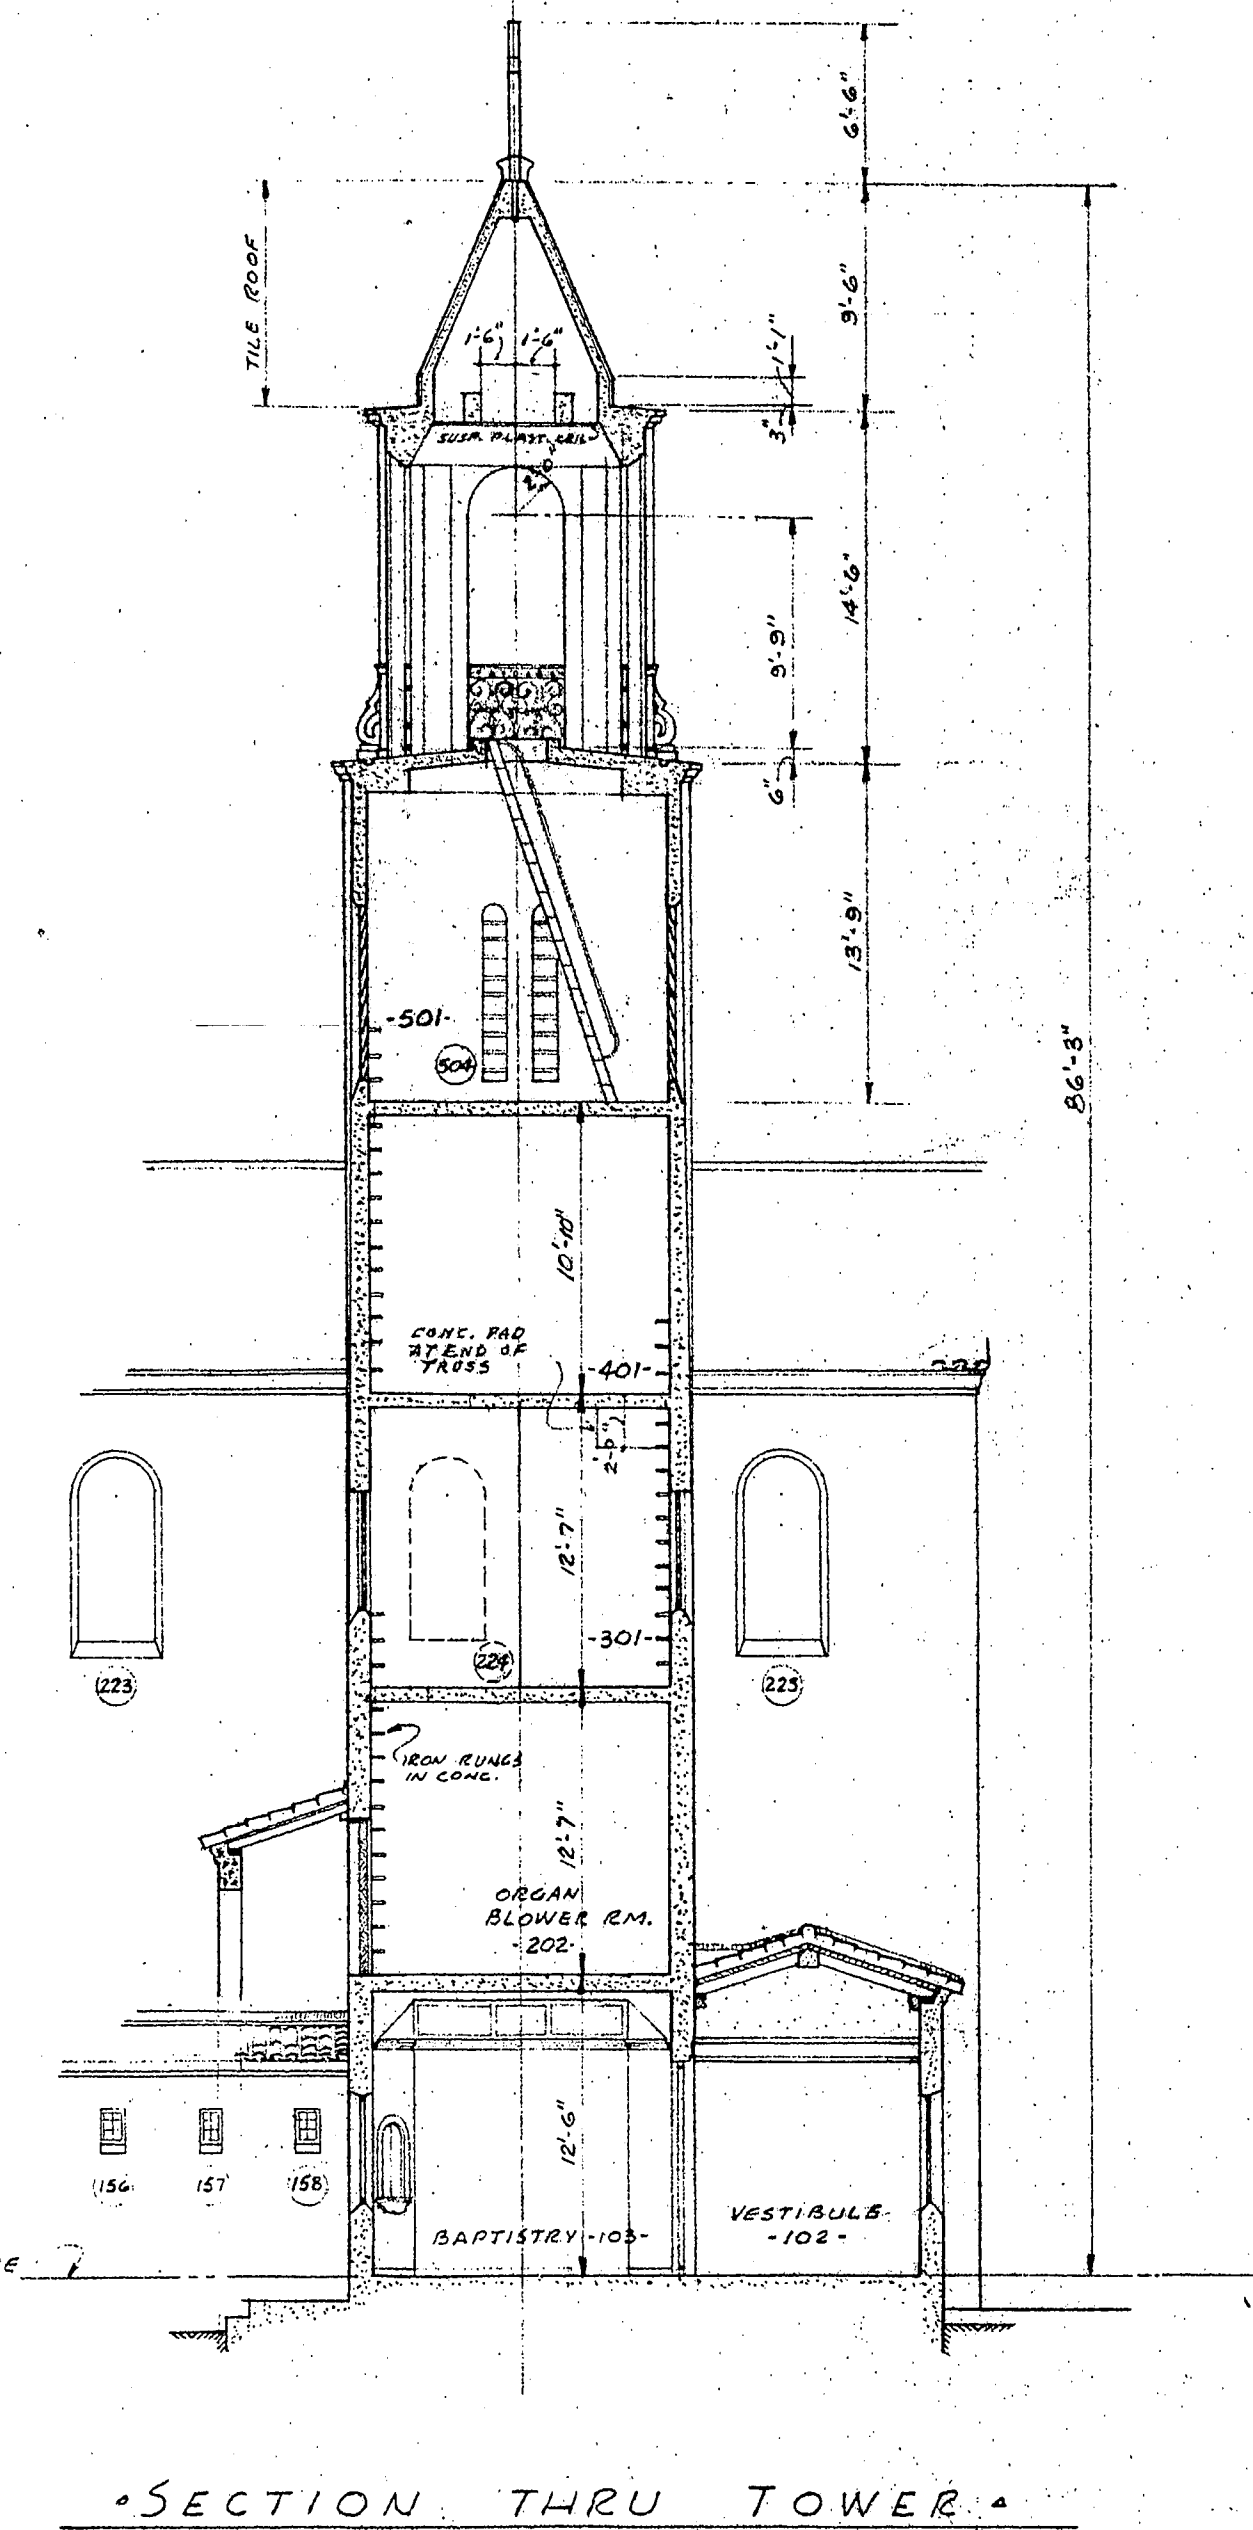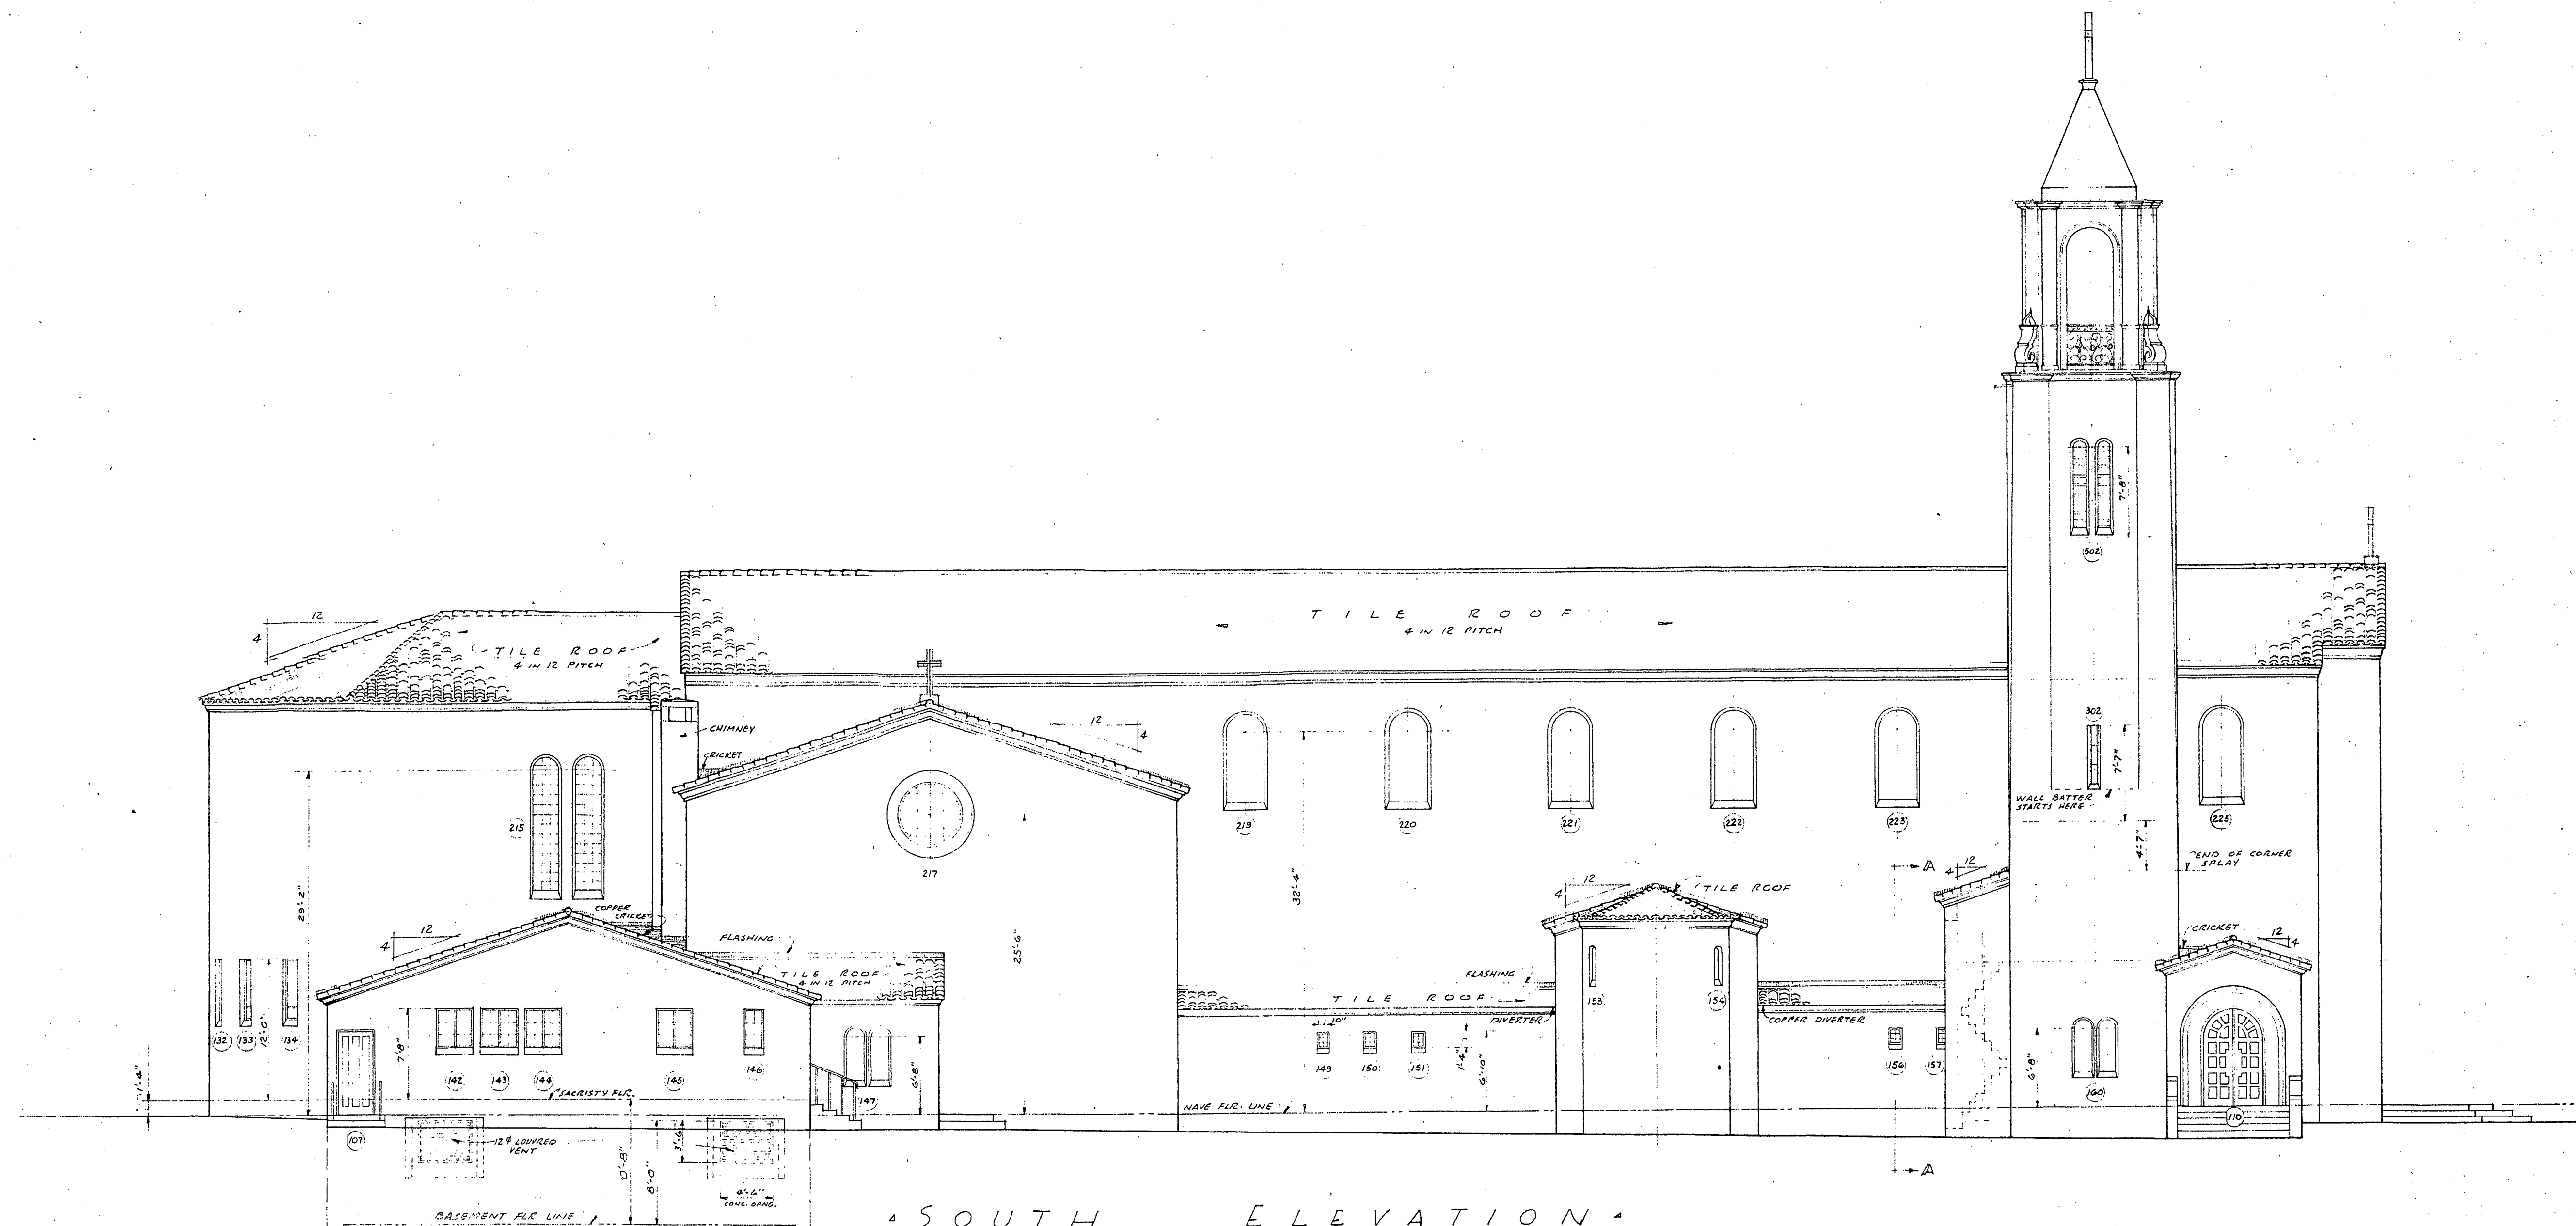


ST. PHILIP'S ROMAN CATHOLIC CHURCH HILL AVENUE PASADENA, CALIF.			
JOB NO.	ROLAND E. COATE	DRWG. NO.	
373	ARCHITECT	161 EAST CALIFORNIA ST. PASADENA	5
BY	DATE	SCALE	
DEL.	SEPT. 26 1945	1/8" = 1'-0"	

NOTICE -
DO NOT SCALE THESE PRINTS

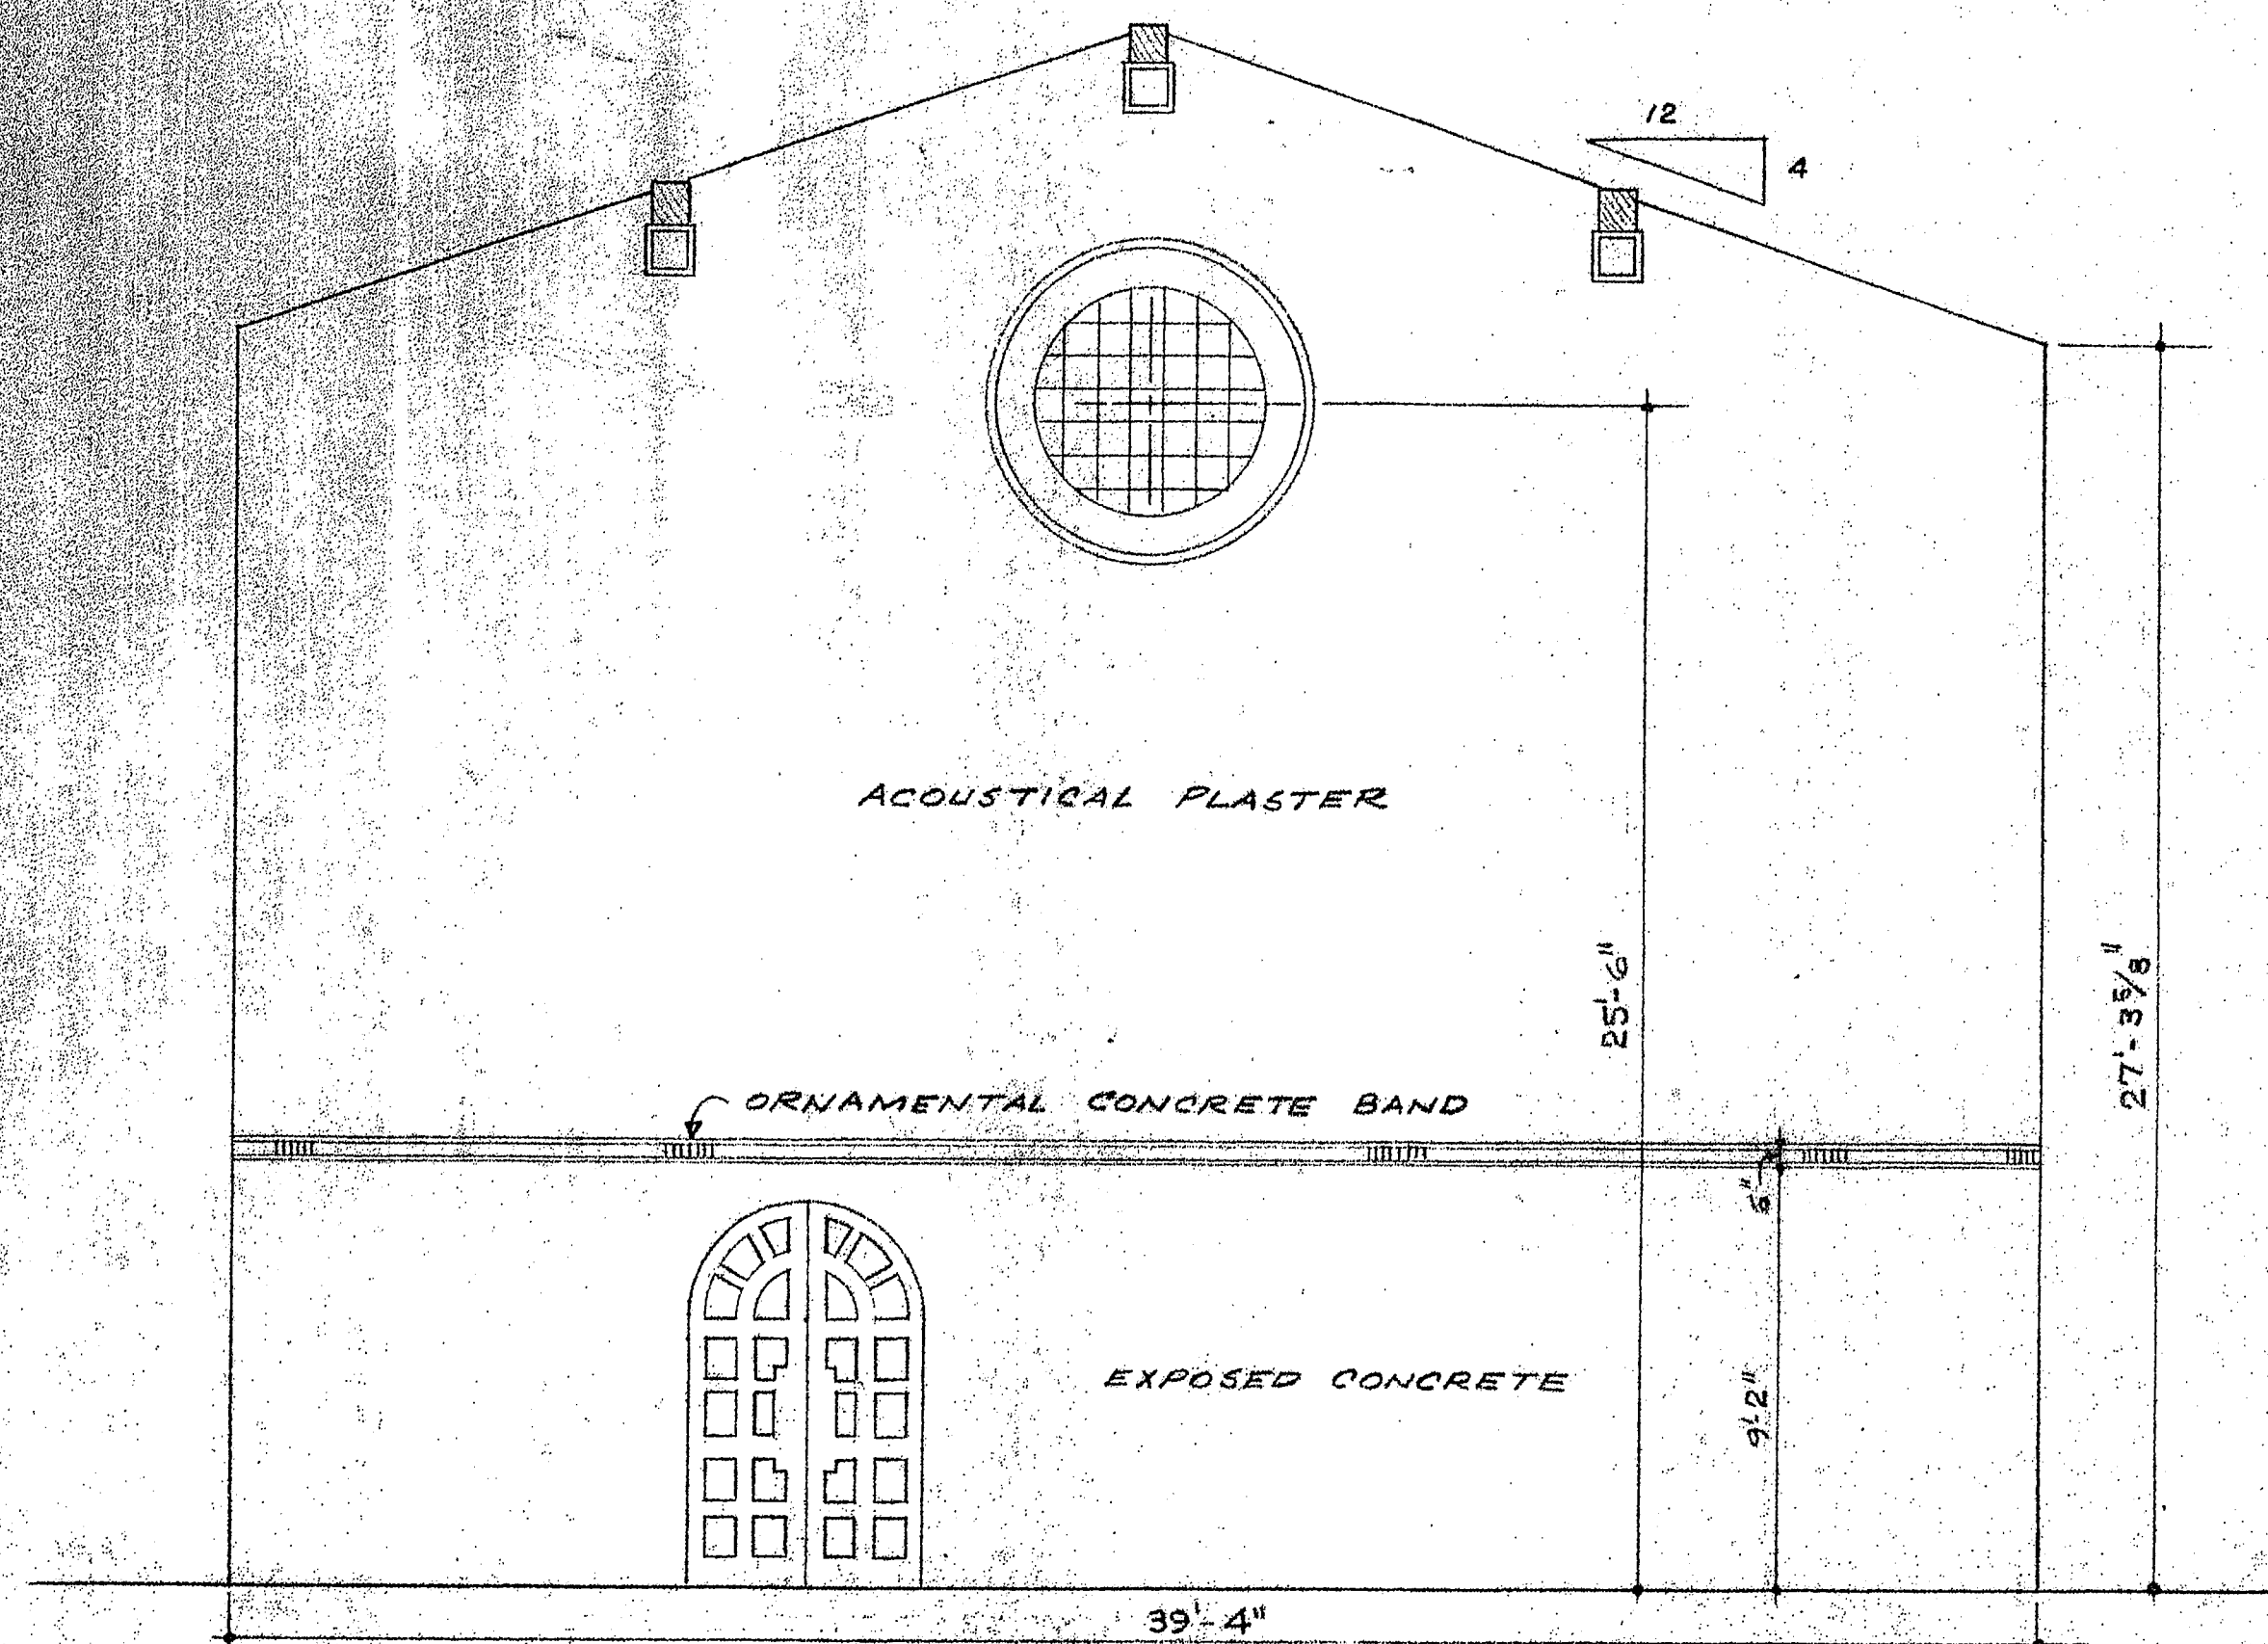


ELEVATION - NORTH TRANSEPT
SCALE 1/4" = 1'-0"


NOTE!
VERIFY ALL DIMENSIONS

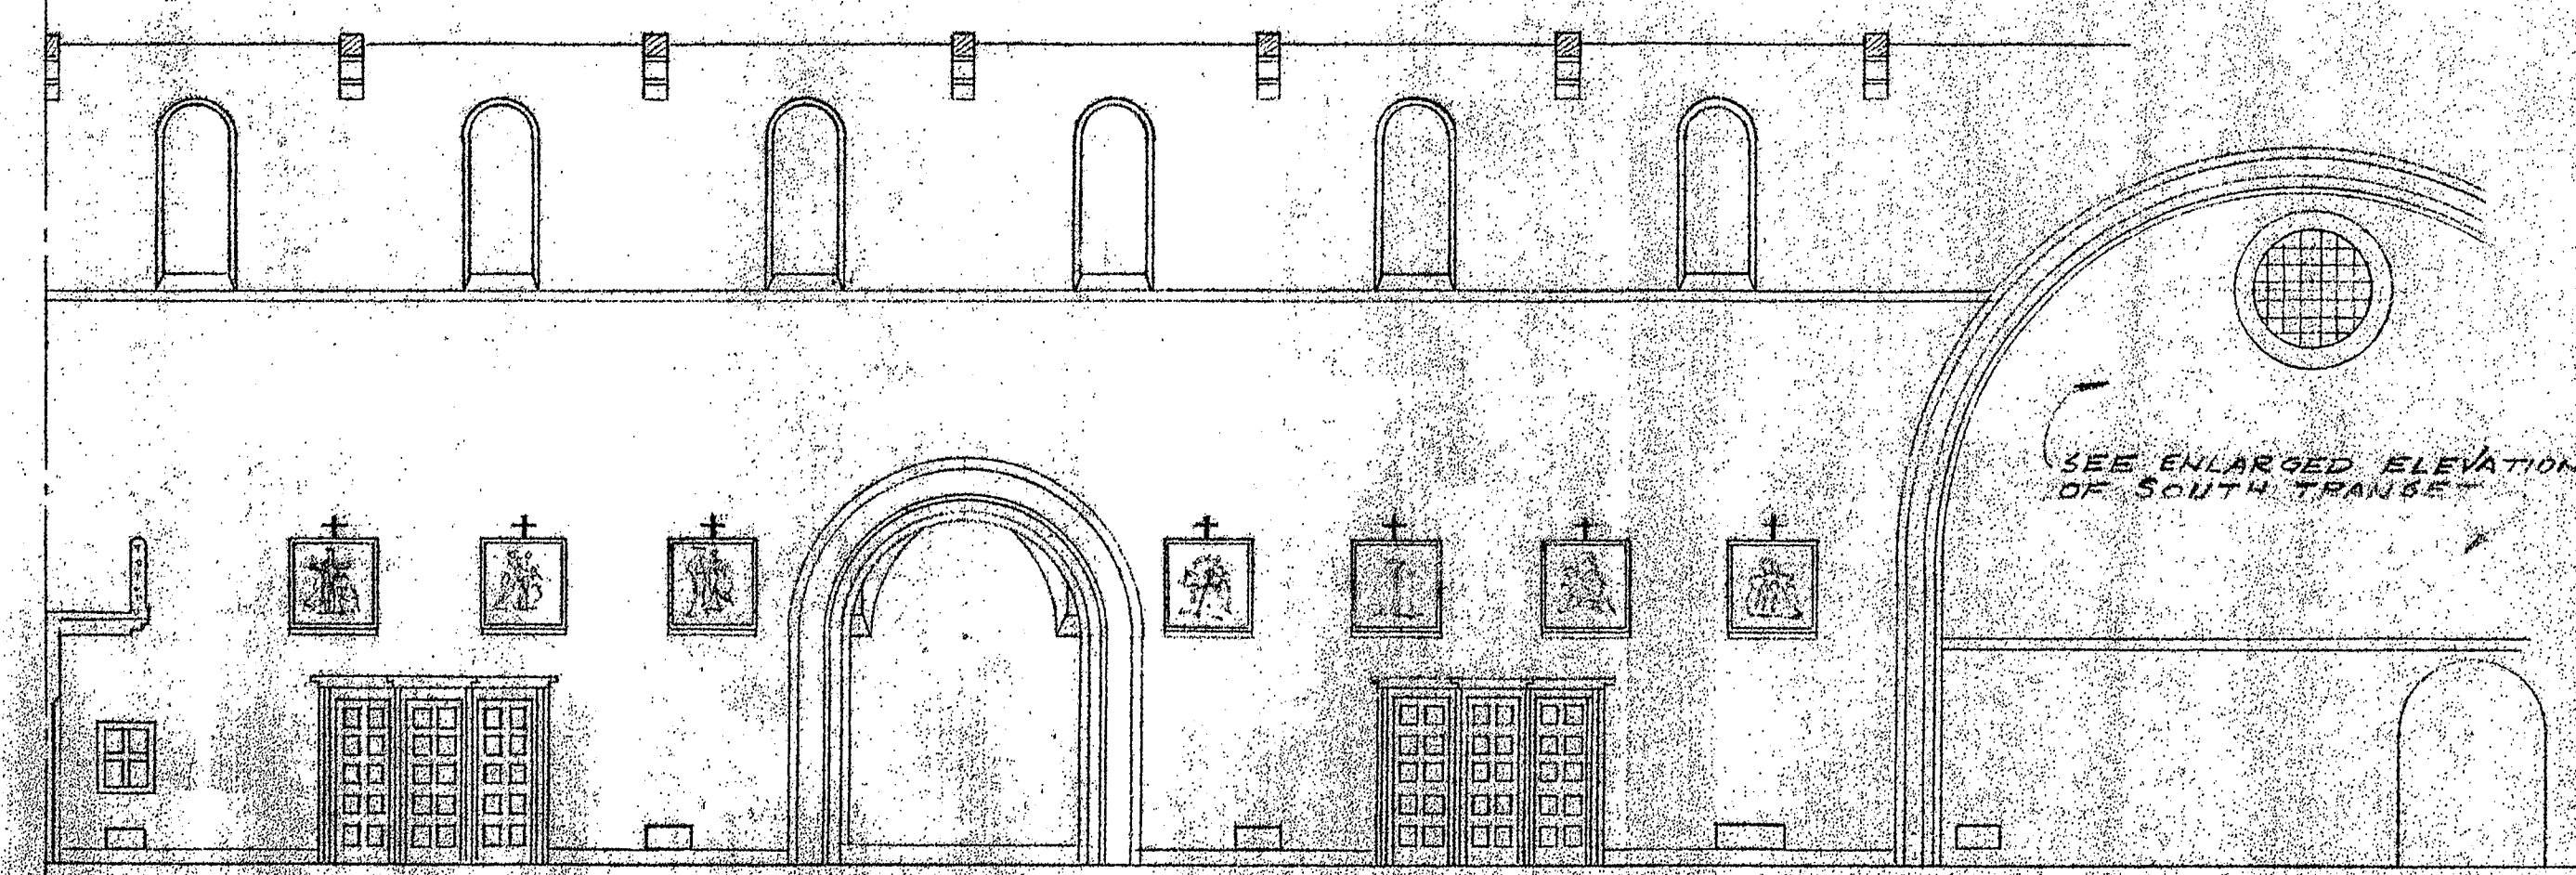

SOUTH ELEVATION - NAVE
SCALE 1/8" = 1'-0"

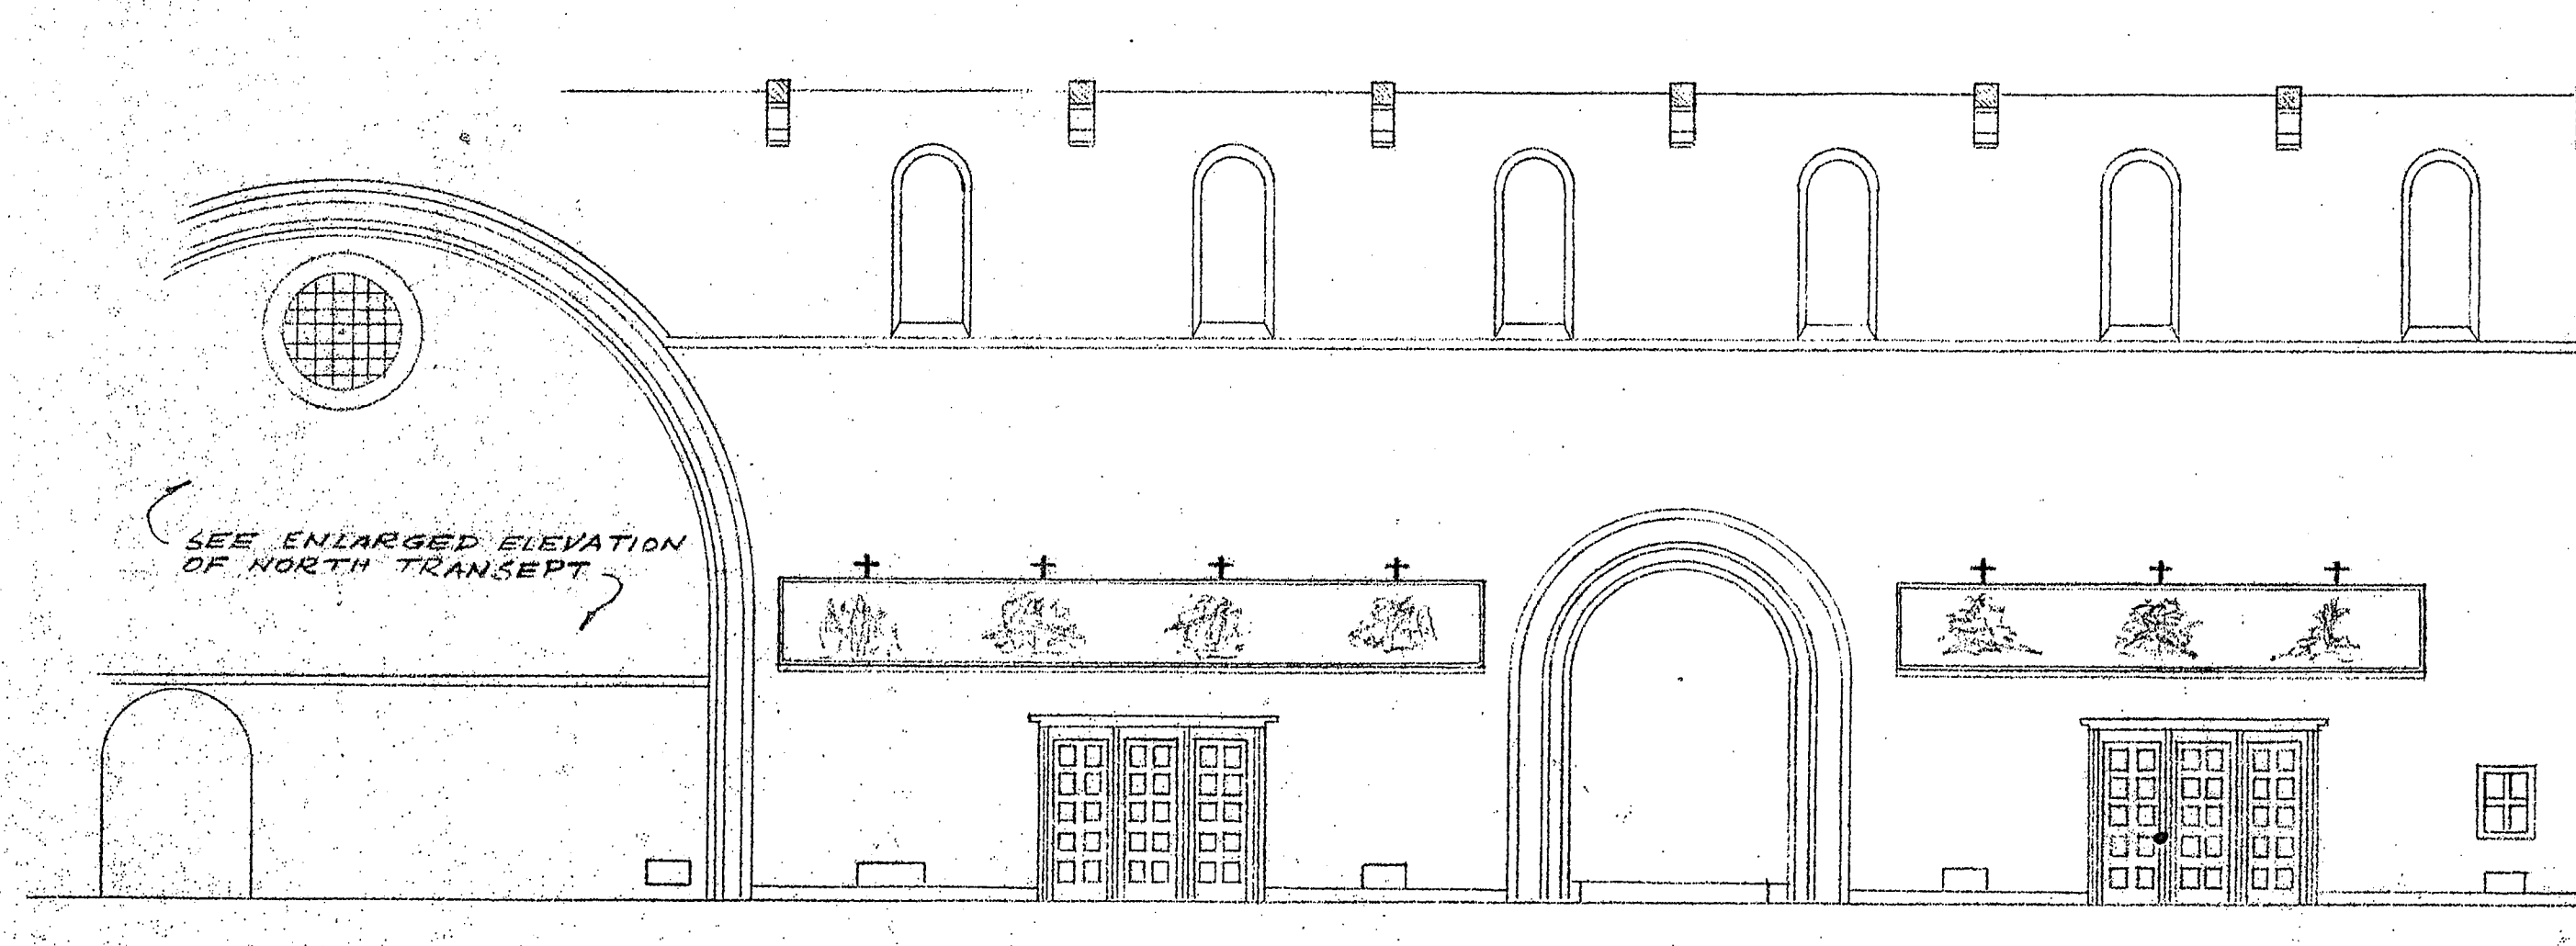

NORTH ELEVATION - NAVE
SCALE 1/8" = 1'-0"

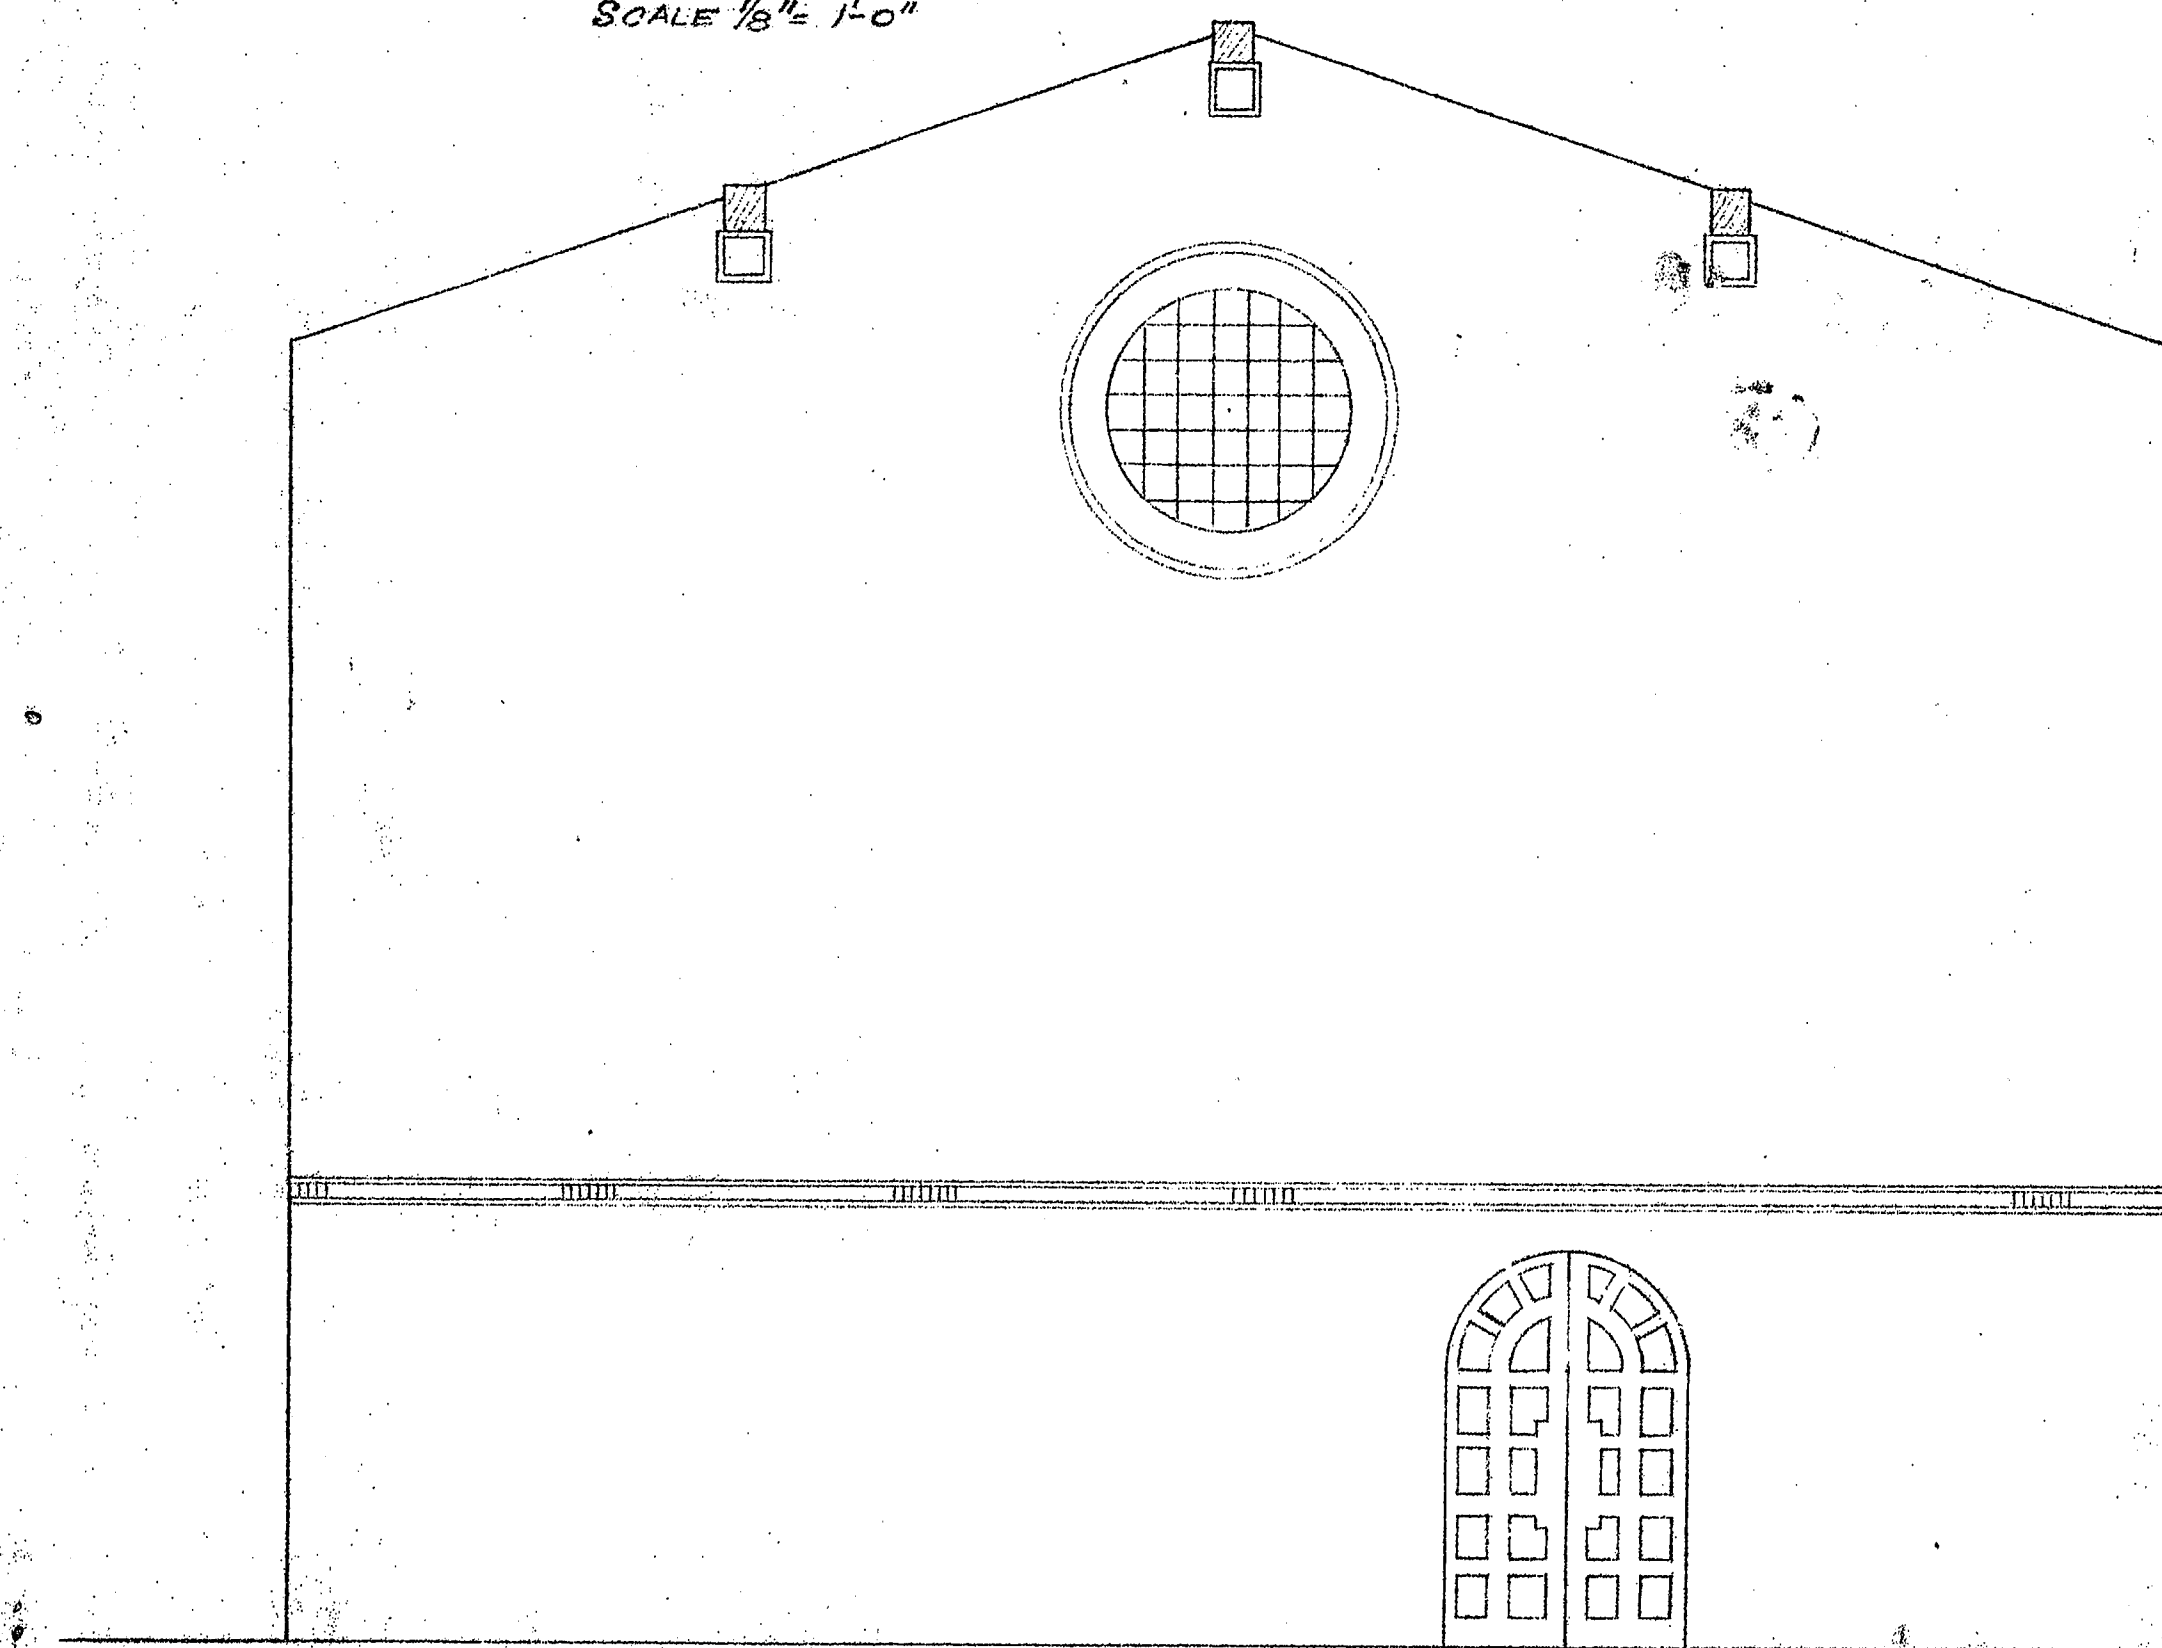

ELEVATION - SOUTH TRANSEPT
SCALE 1/4" = 1'-0"

CHARMICHAEL-KEMP
ARCHITECTS
7801 LOS FELIZ PLACE - LOS ANGELES, 900-1755

SAINT PHILIP'S CHURCH

JOB NO.
DATE
SHEET NUMBER
I-3
BIDDING
OWNER