
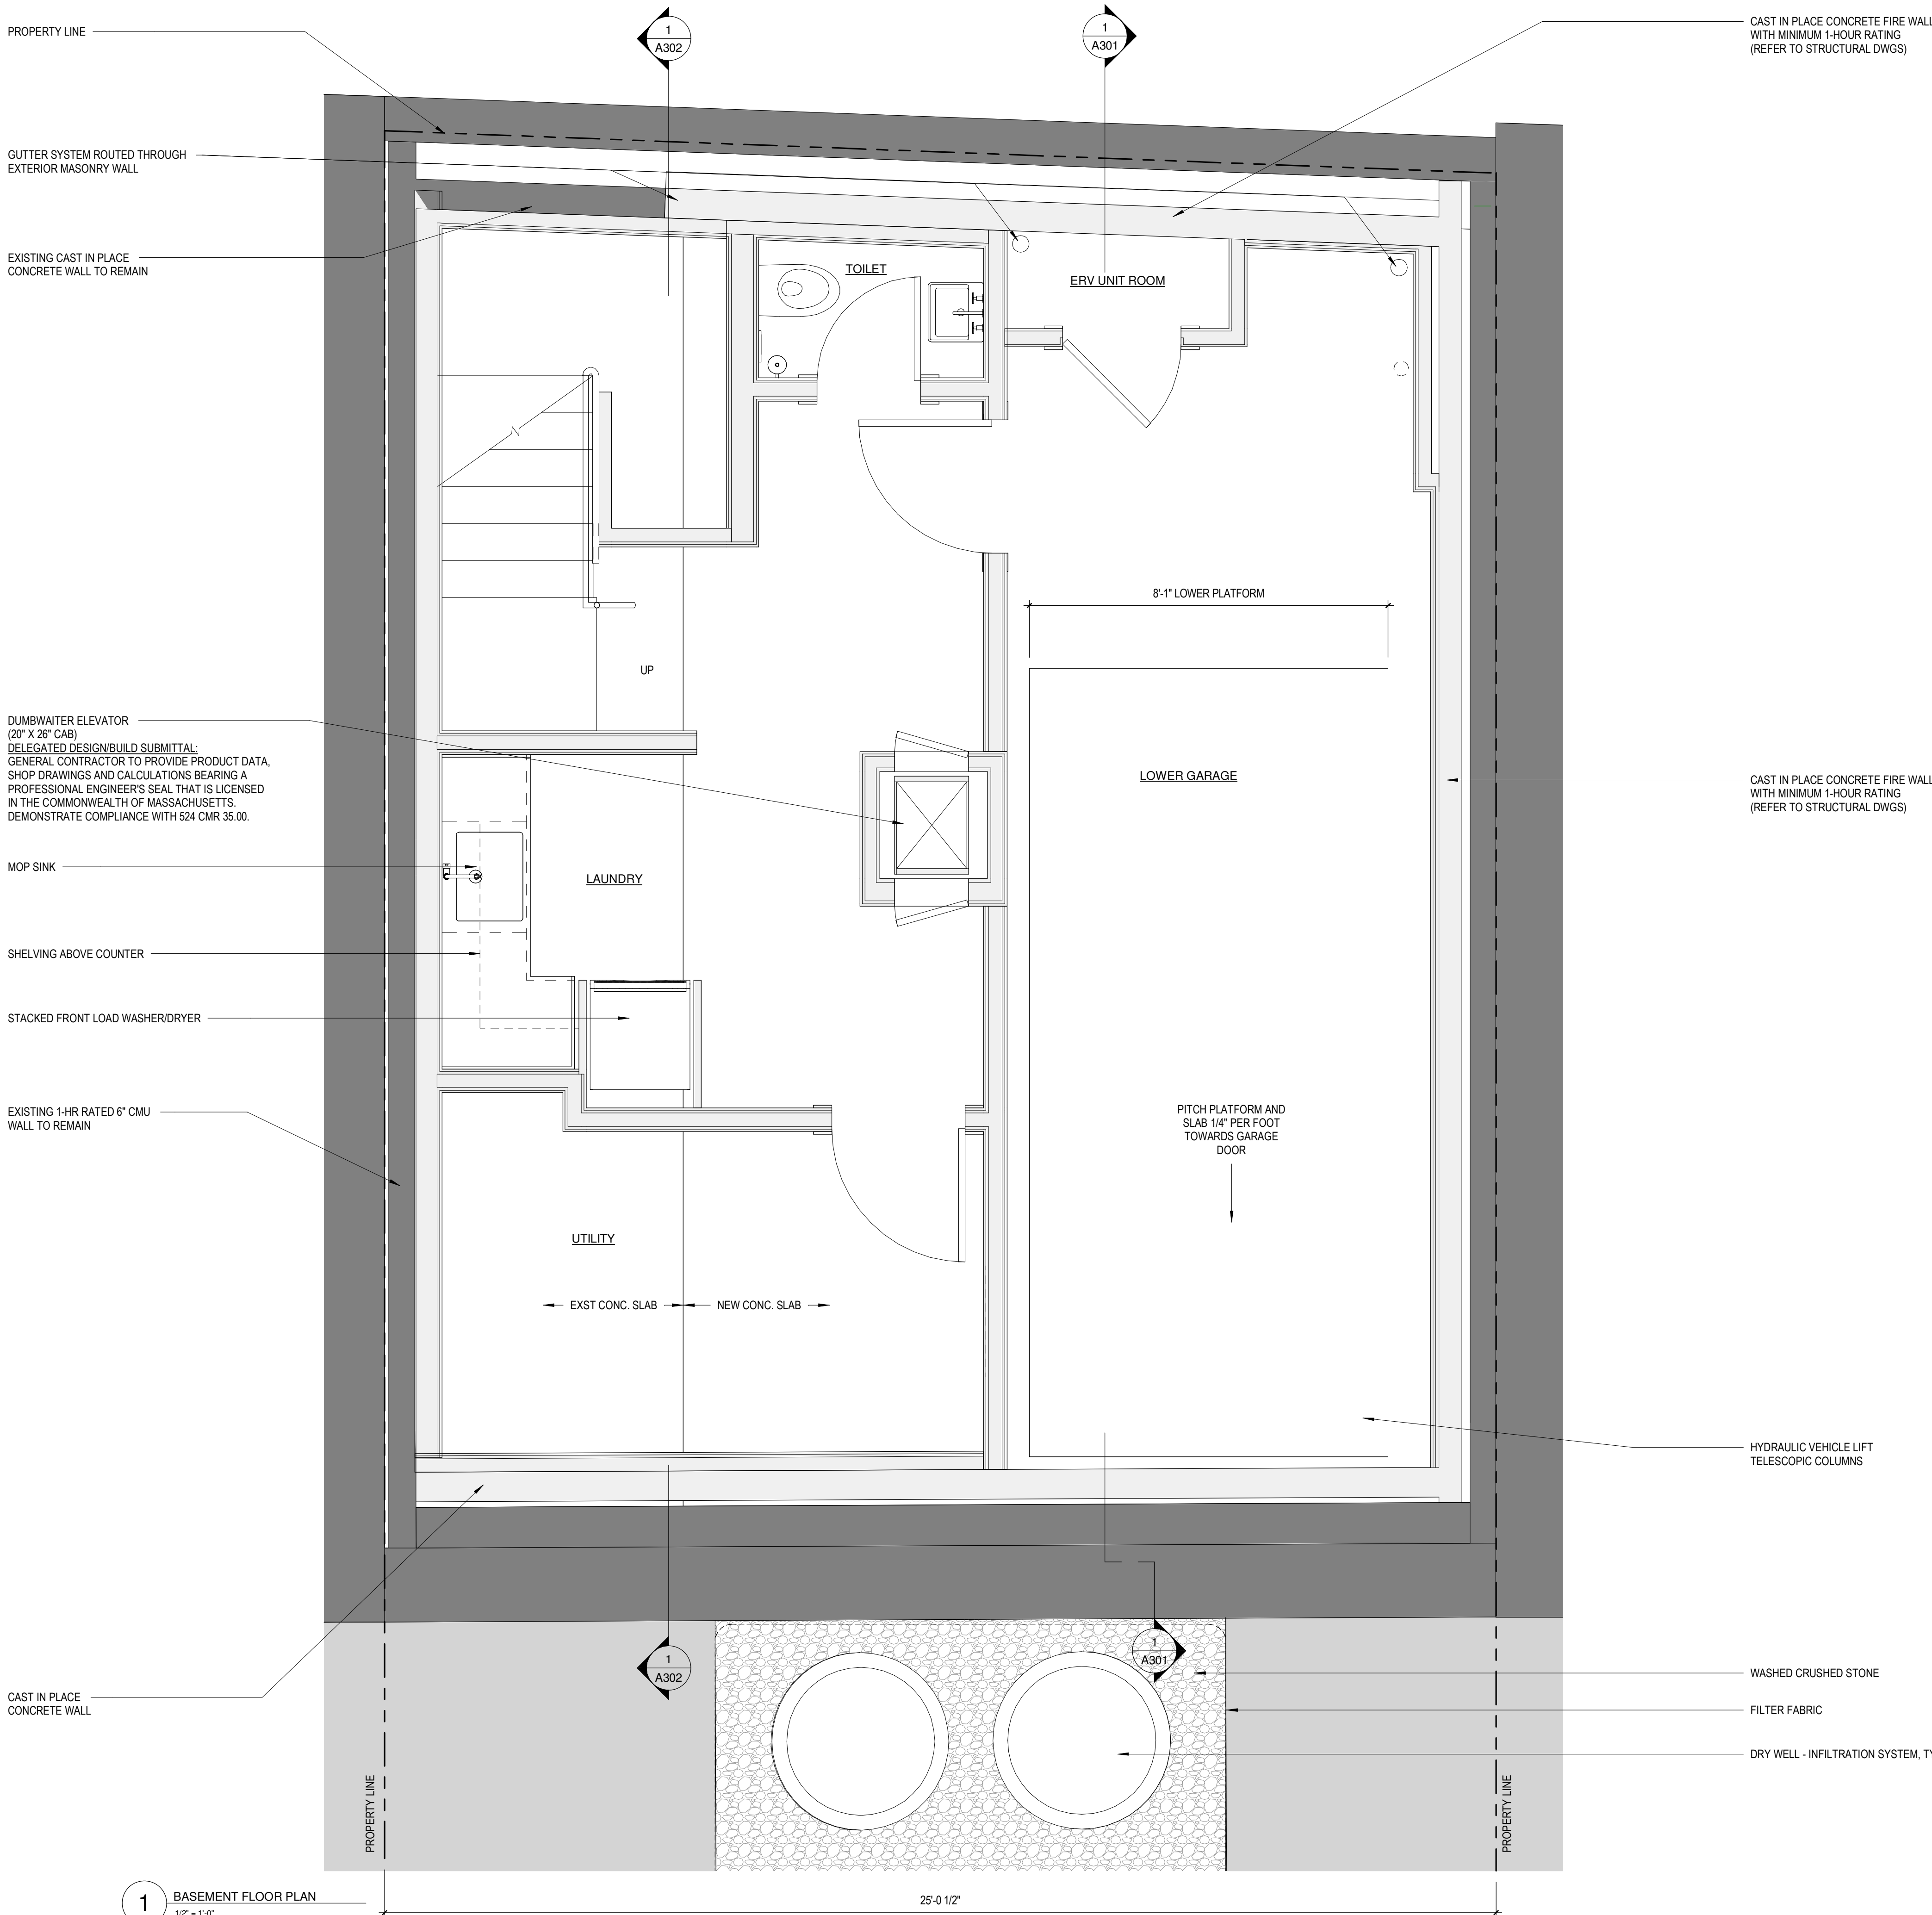


REVISIONS		
#	DATE	DESCRIPTION

7 BEAVER PLACE
BOSTON, MA 02108

cbt

One Constitution Road
Suite 200
Boston, MA 02129
cbtarchitects.com
617.262.4354

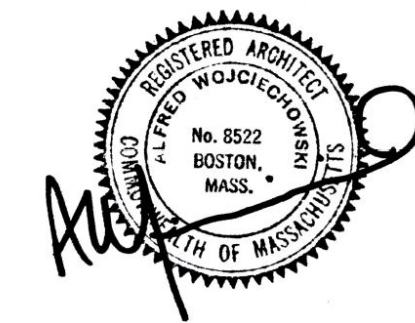

BASEMENT FLOOR PLAN

SCALE 1/2" = 1'-0" PROJECT # 1580007.00 DATE ISSUED 09.29.2023

A100



10/2/2023 8:04:12 AM

REVISIONS		
#	DATE	DESCRIPTION

7 BEAVER PLACE
BOSTON, MA 02108

cbt


One Constitution Road
Suite 200
Boston, MA 02129
cbtarchitects.com
617.262.4354

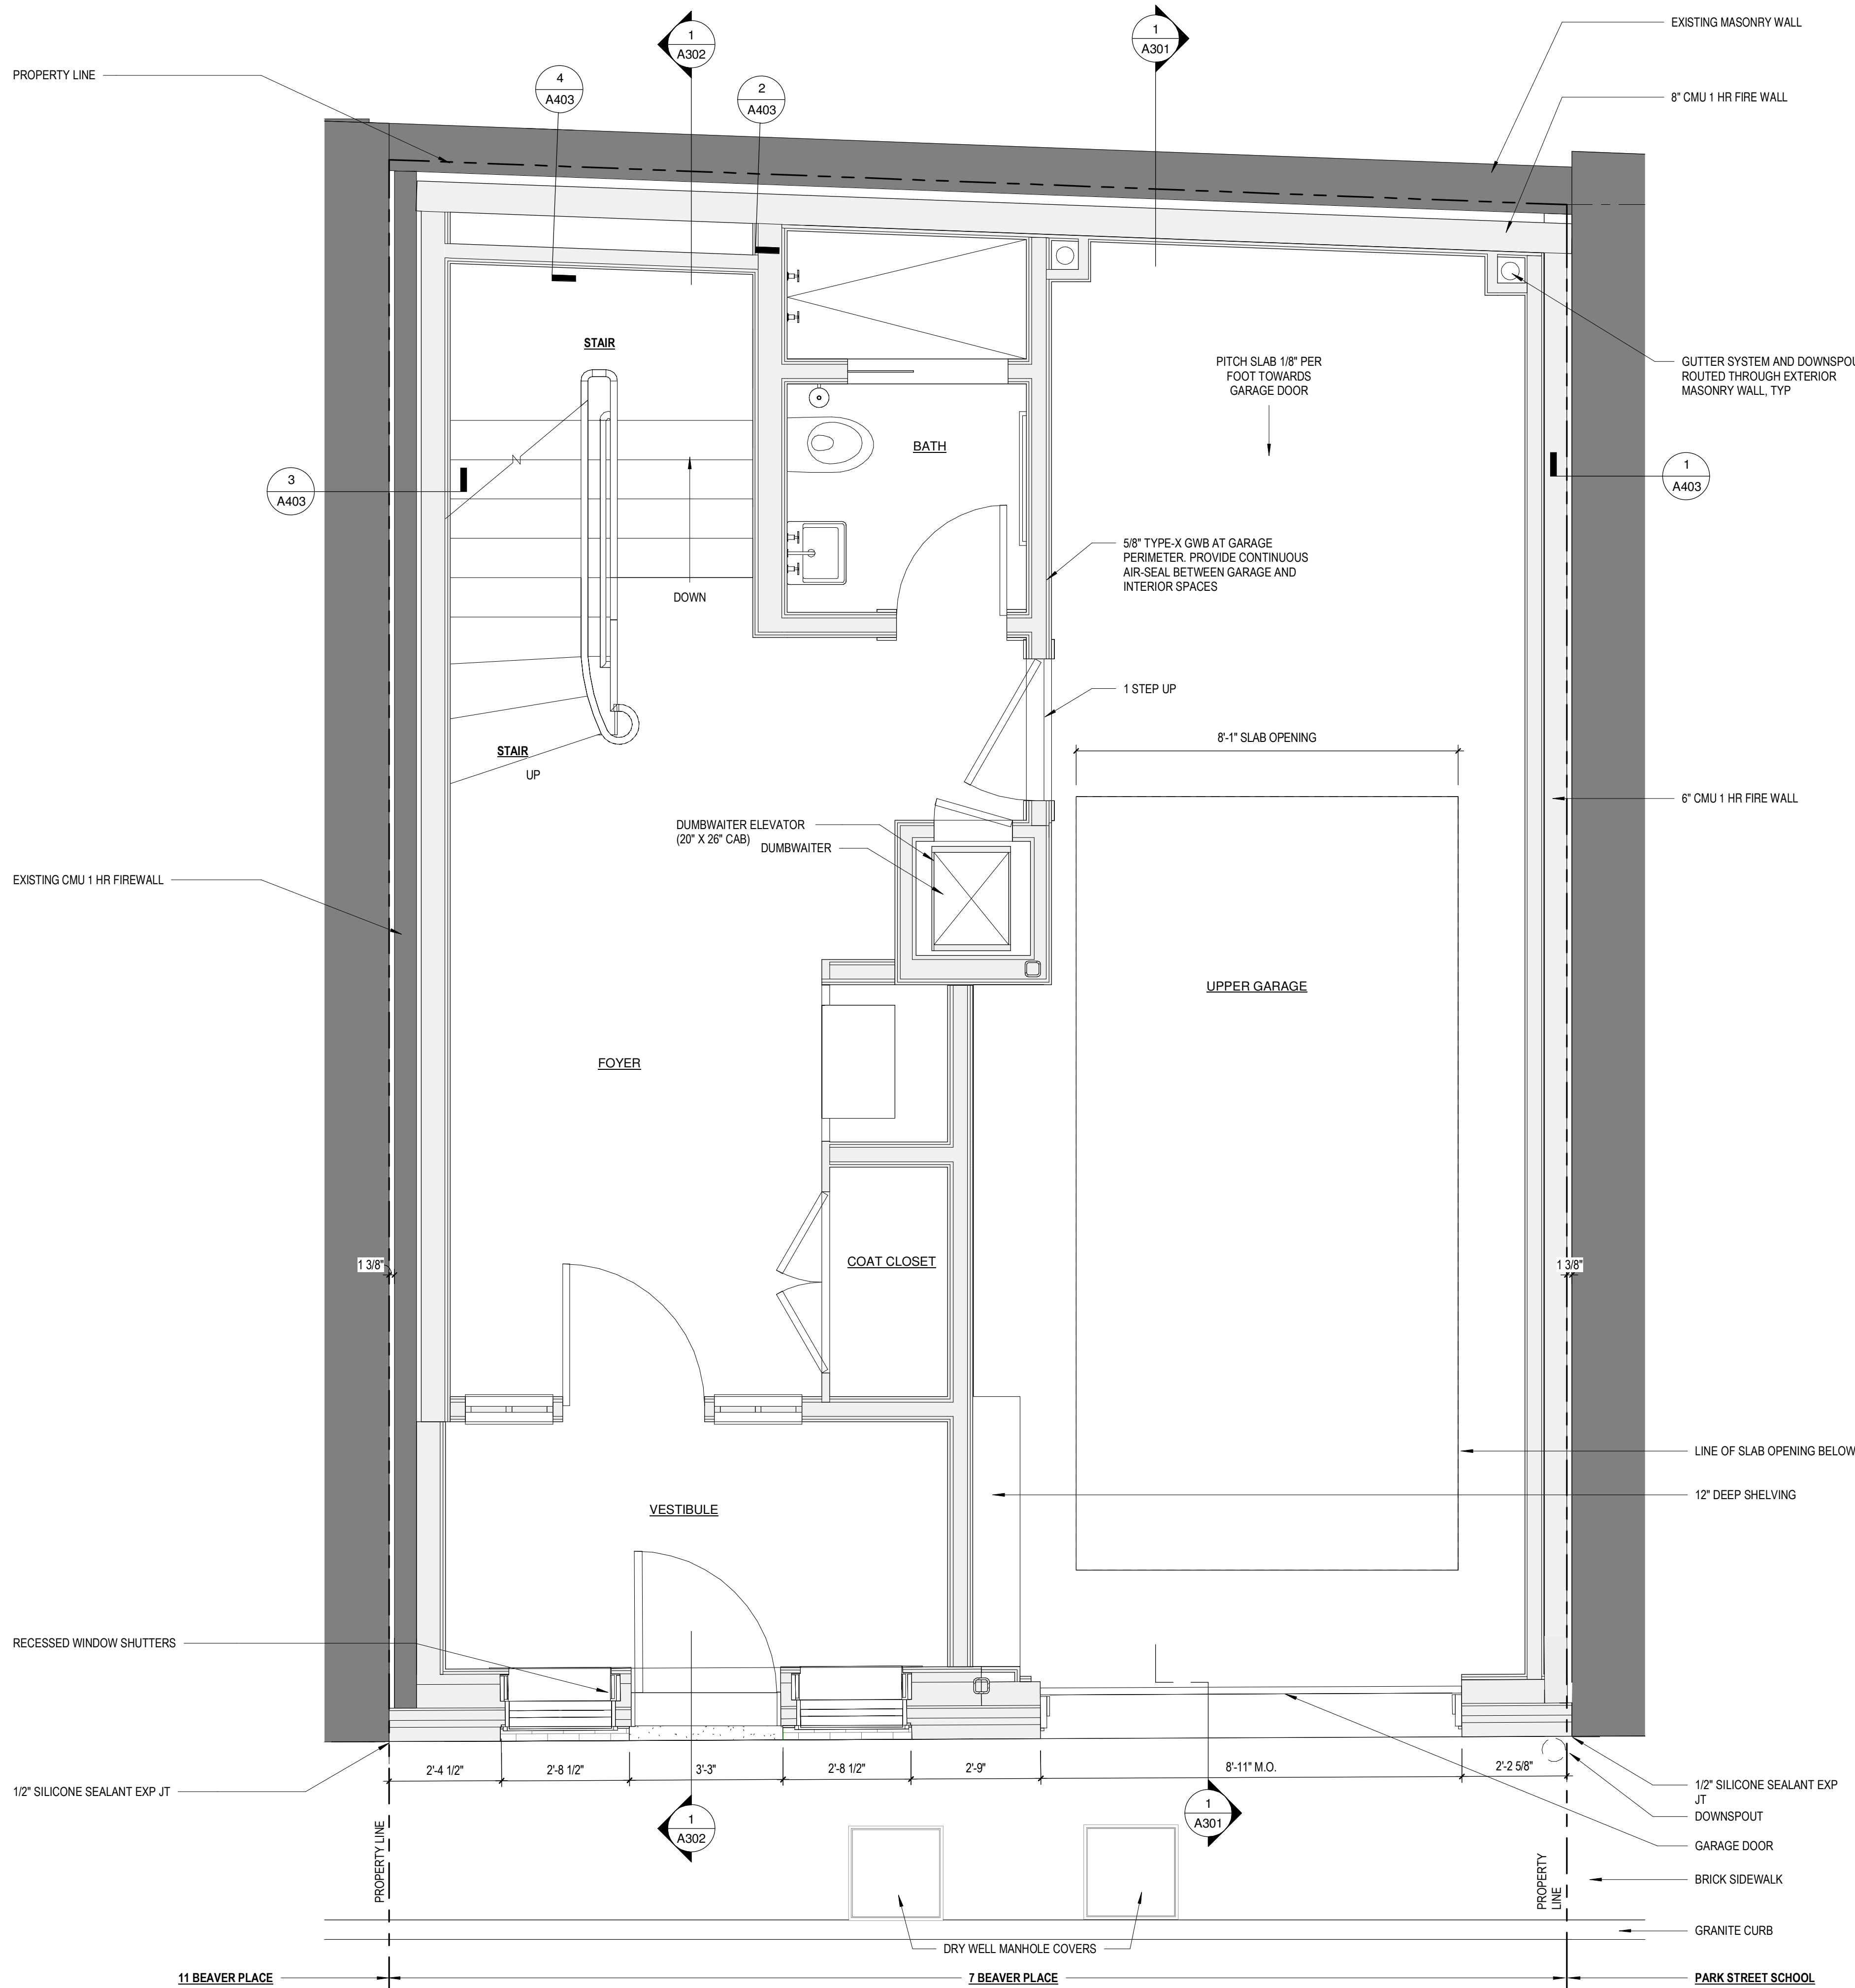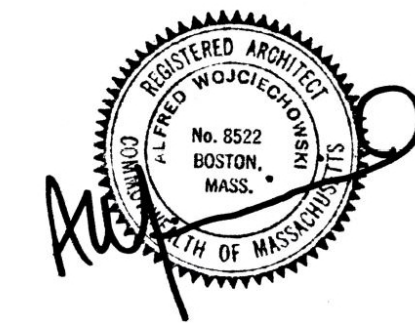

FIRST FLOOR PLAN

SCALE 1/2" = 1'-0" PROJECT # 158007.00 DATE ISSUED 09.29.2023

A101

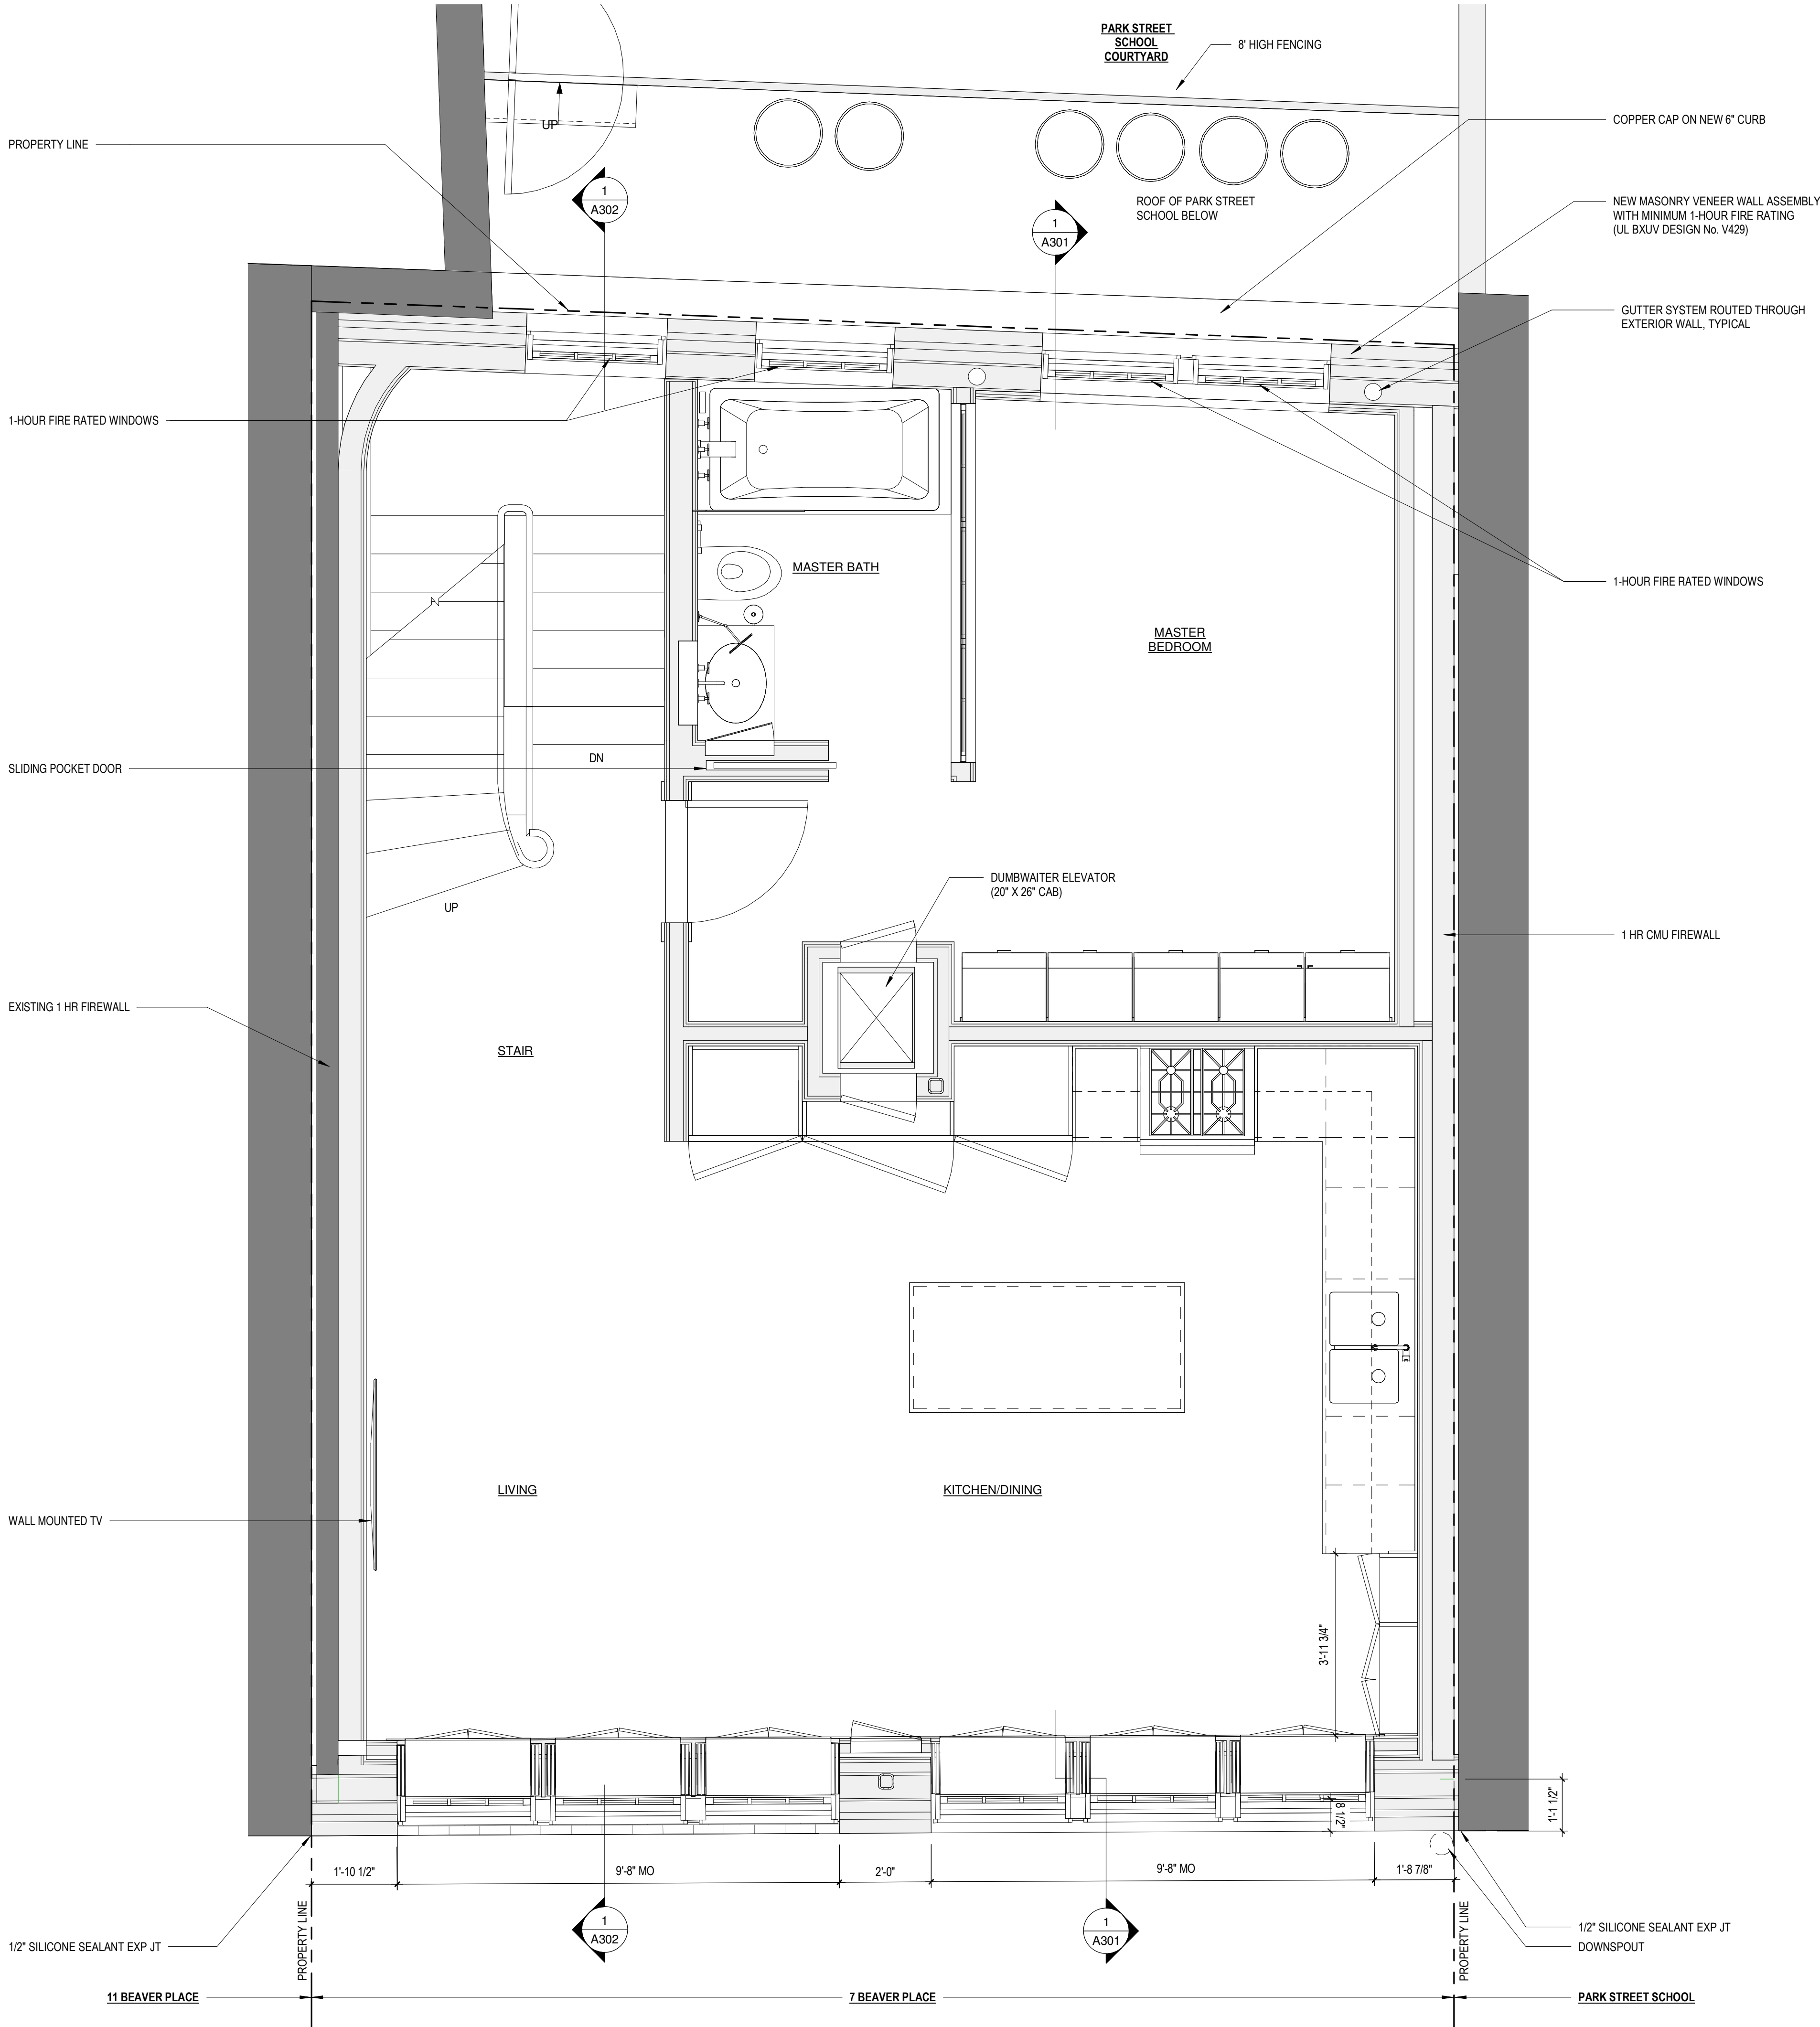


REVISIONS		
#	DATE	DESCRIPTION

7 BEAVER PLACE
BOSTON, MA 02108

cbt


One Constitution Road
Suite 200
Boston, MA 02129
cbtarchitects.com
617.262.4354

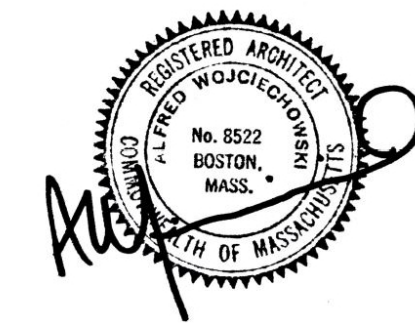

SECOND FLOOR PLAN

SCALE 1/2" = 1'-0" PROJECT # 158007.00 DATE ISSUED 09.29.2023

A102

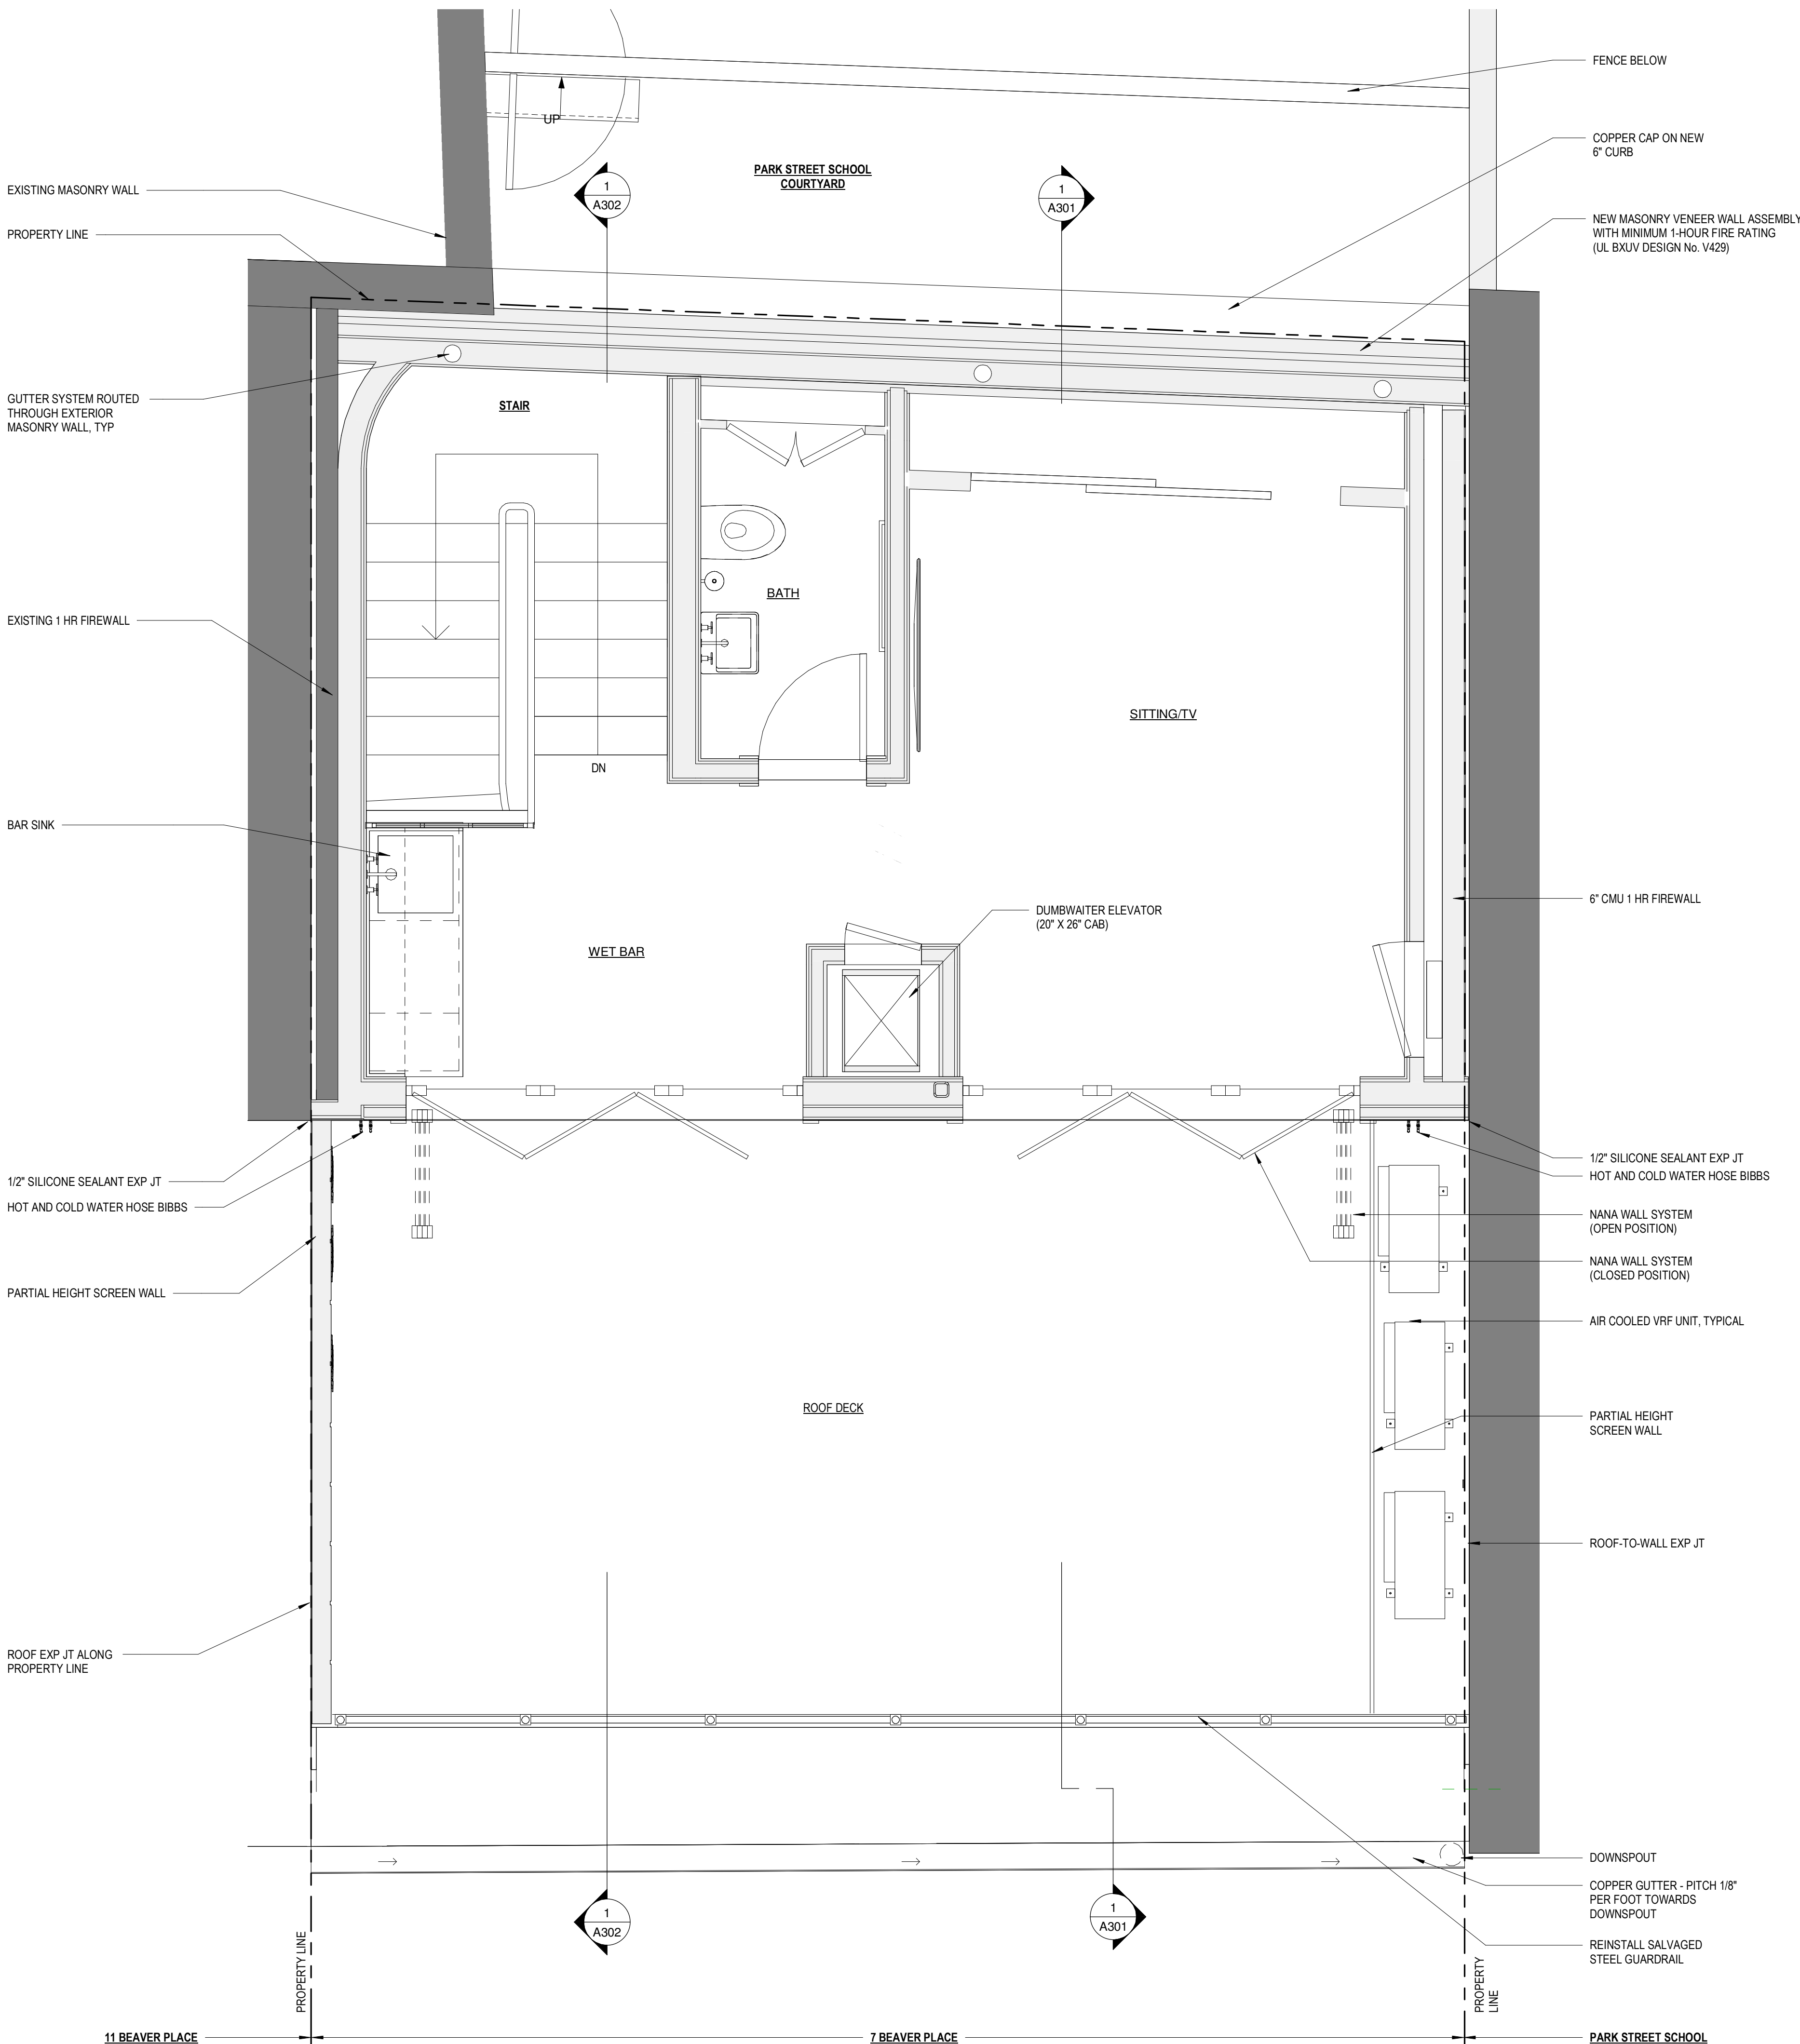

REVISIONS		
#	DATE	DESCRIPTION

7 BEAVER PLACE
BOSTON, MA 02108

cbt

One Constitution Road
Suite 200
Boston, MA 02129
cbtarchitects.com
617.262.4354




THIRD FLOOR PLAN

SCALE
1/2" = 1'-0"


PROJECT #
1580007.00

DATE ISSUED
09.29.2023

A103

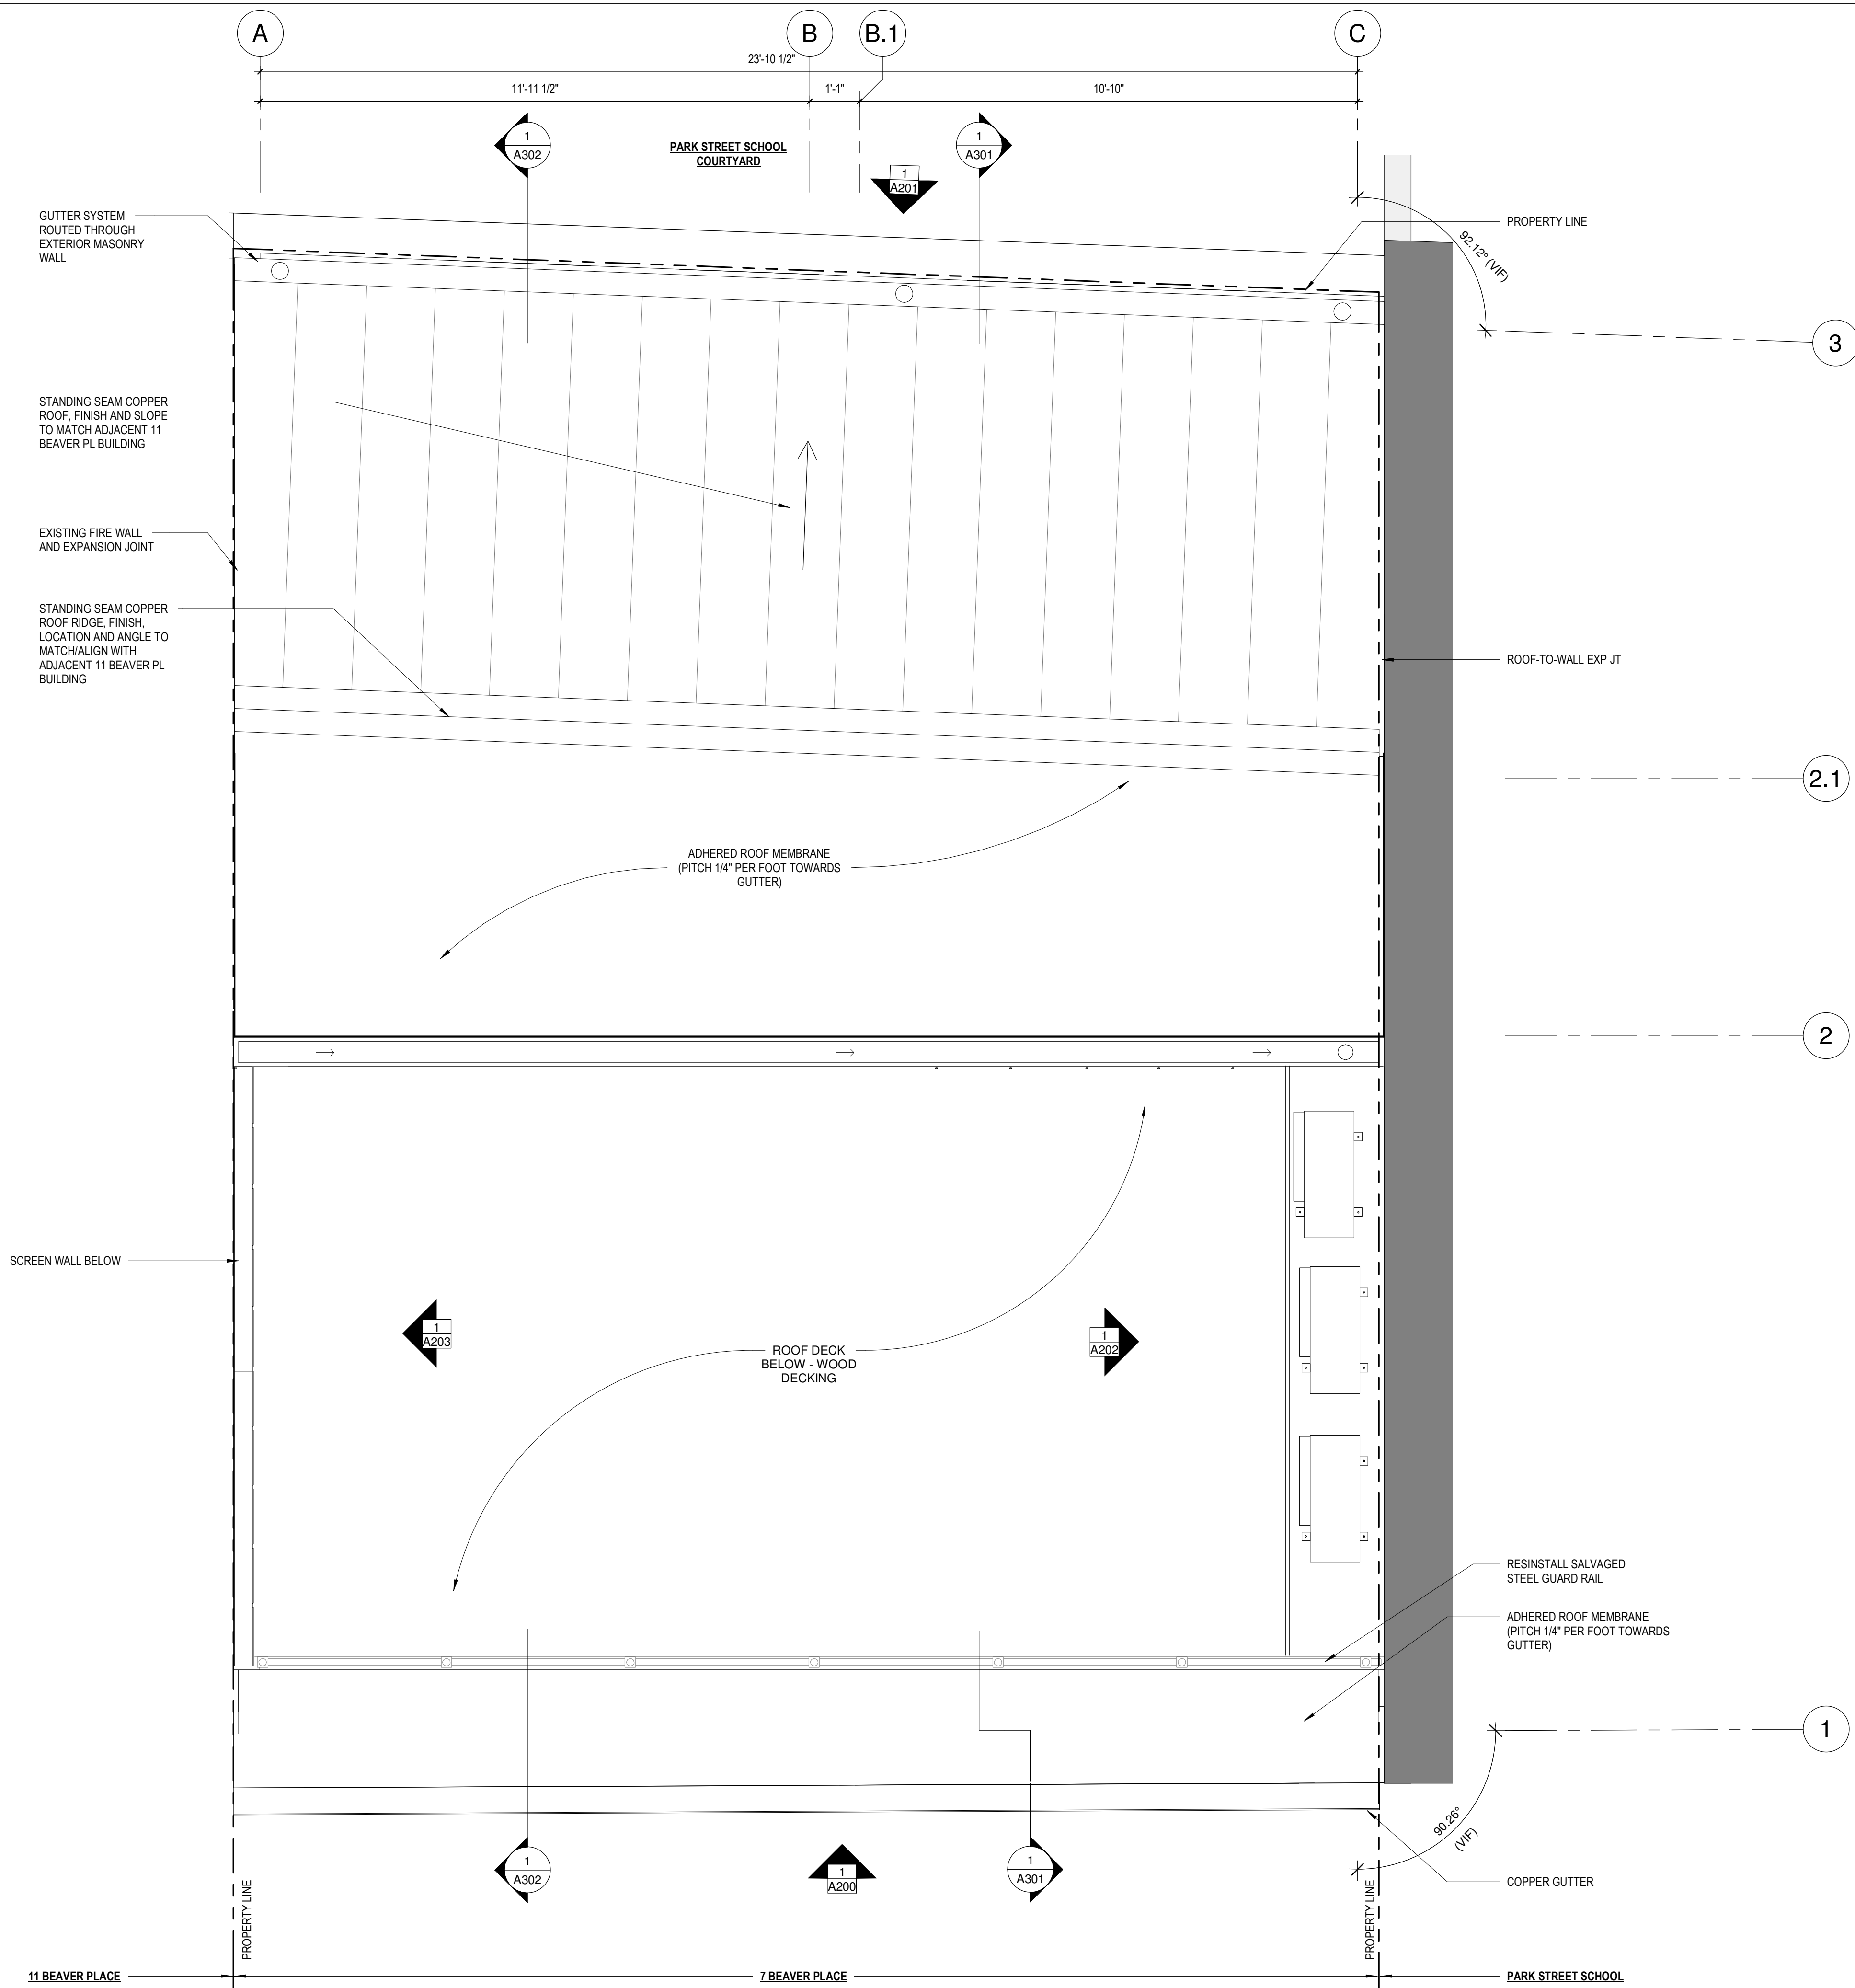

1 ROOF PLAN
1/2" = 1'-0"

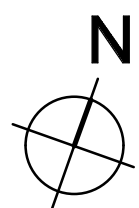

REVISIONS		
#	DATE	DESCRIPTION

7 BEAVER PLACE
BOSTON, MA 02108

cbt


One Constitution Road
Suite 200
Boston, MA 02129
cbtarchitects.com
617.262.4354



ROOF PLAN

SCALE 1/2" = 1'-0" PROJECT # 158007.00 DATE ISSUED 09.29.2023

A104

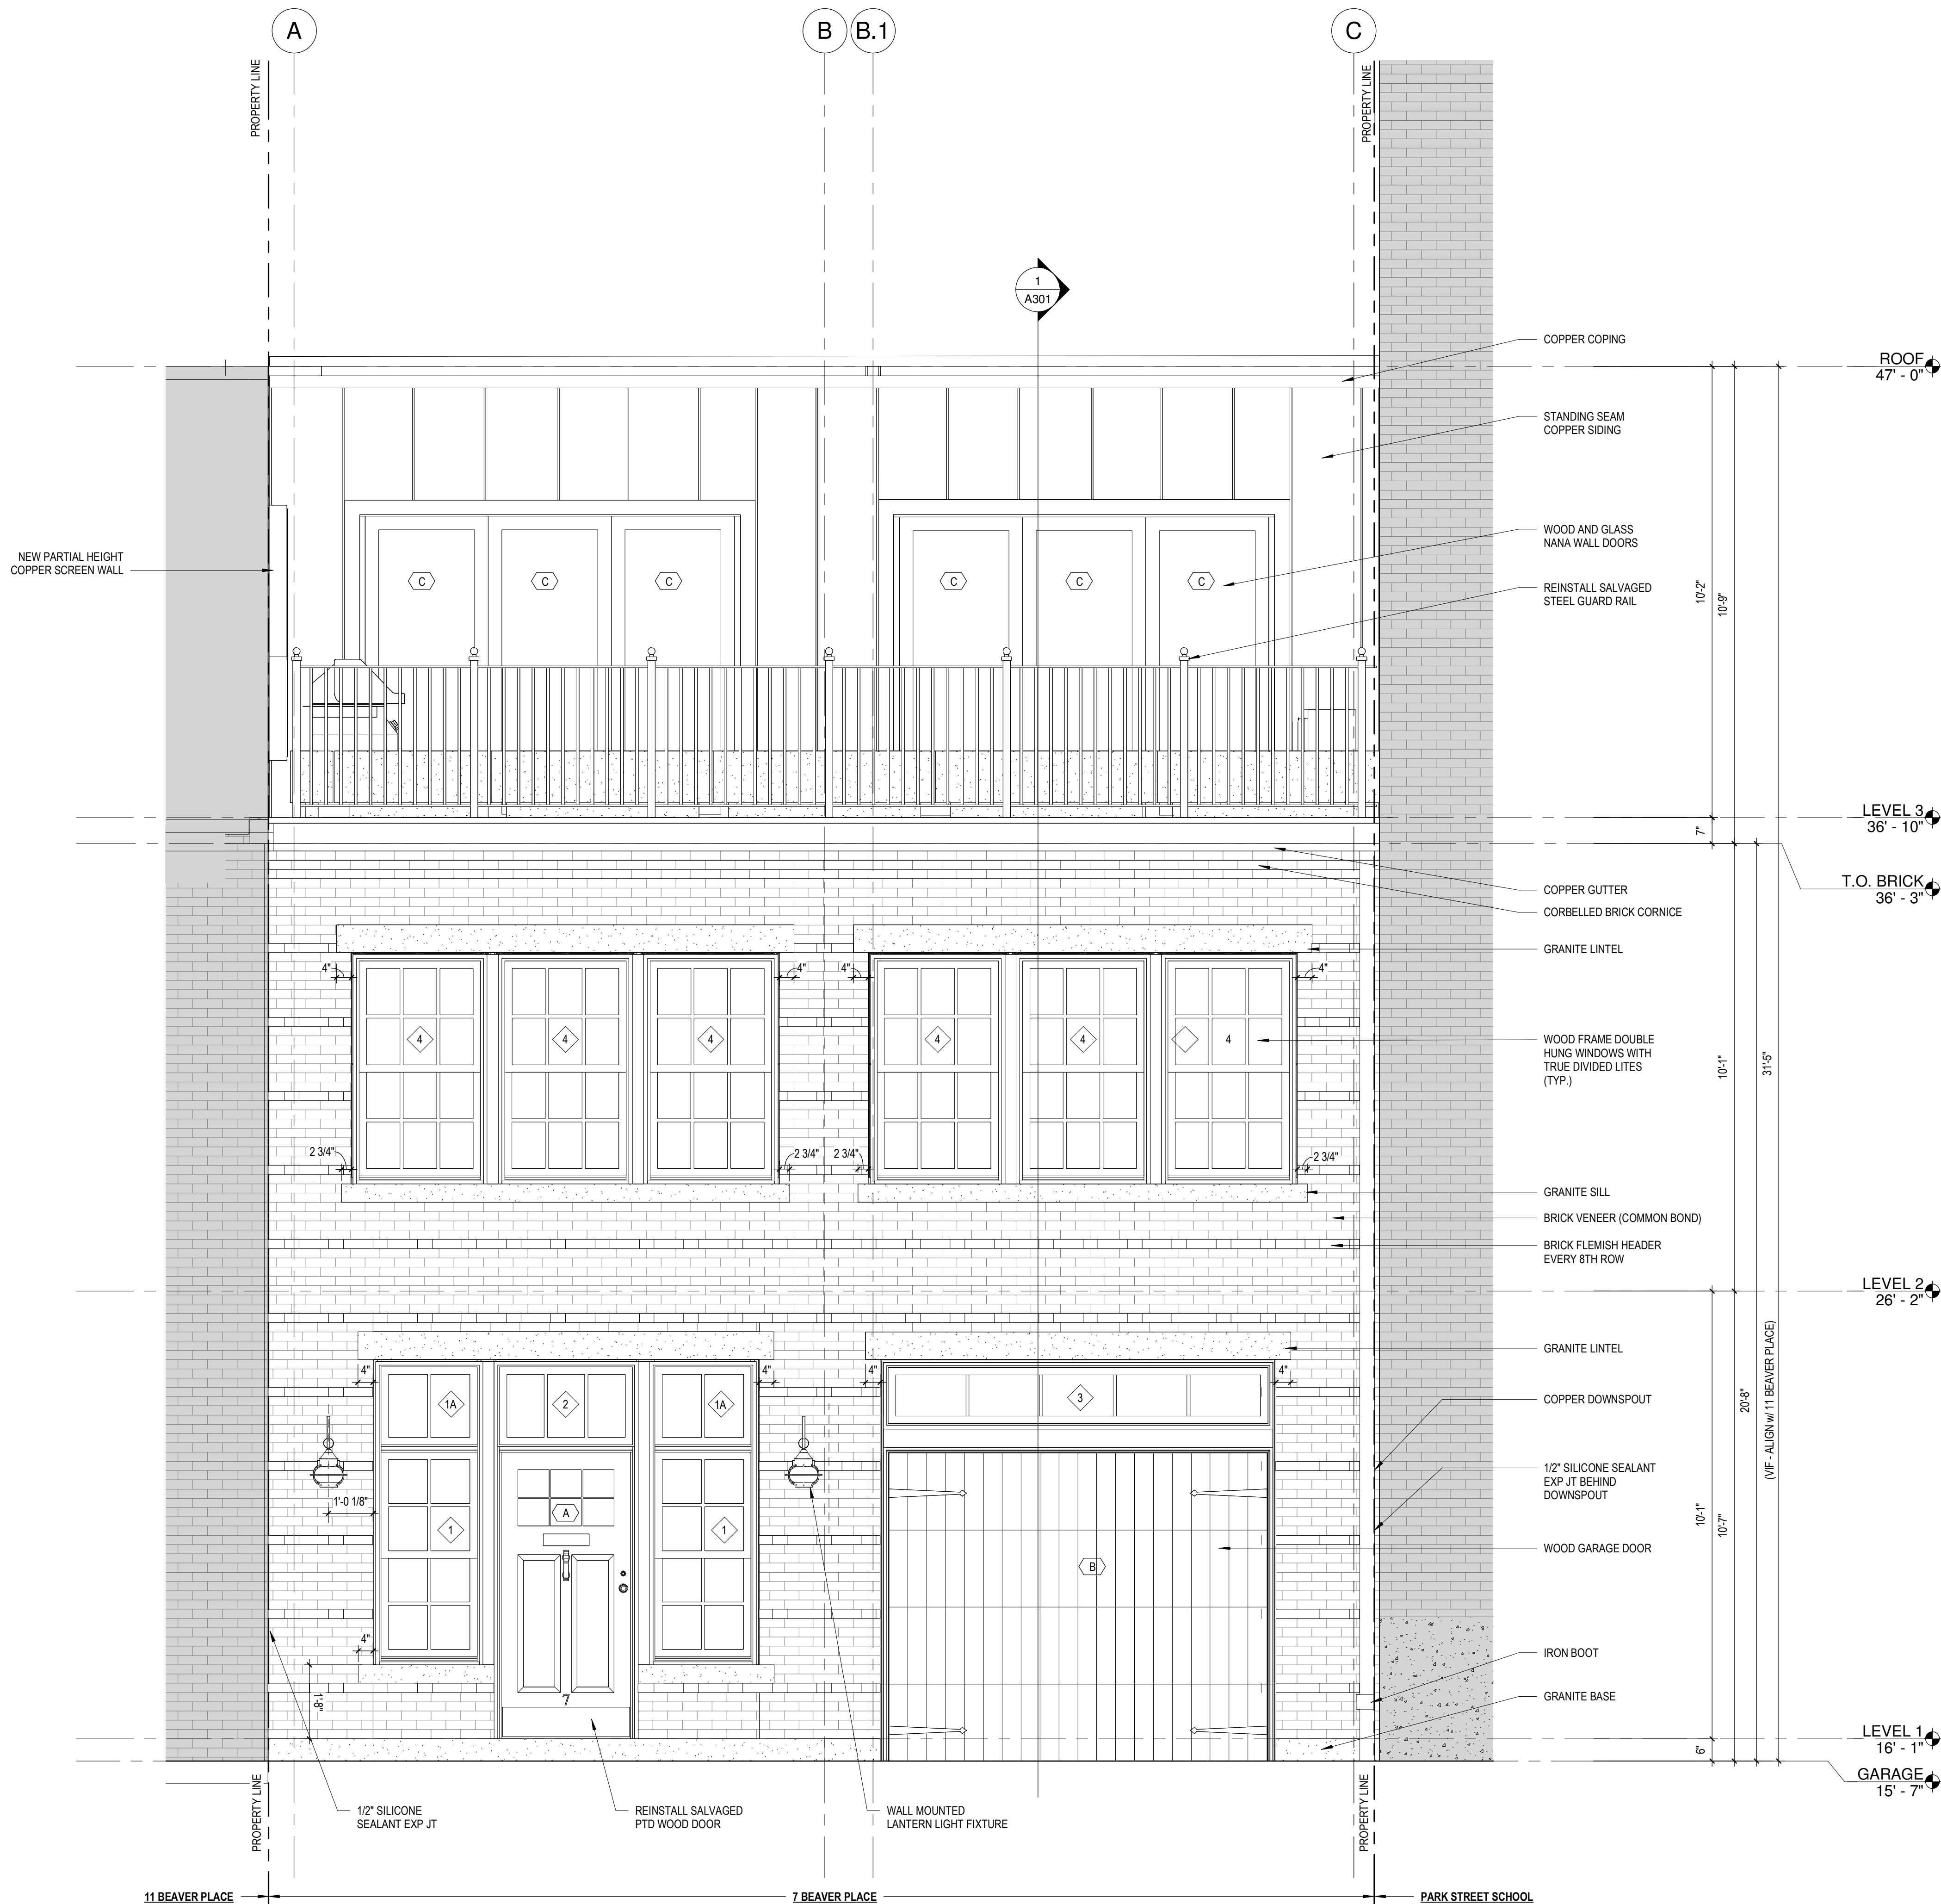

EXTERIOR FINISH LEGEND		
FACING BRICK		
MANUF:	STILES AND HART BRICK COMPANY	
PRODUCT:	BARRINGTON RED WATERSTRUCK	
BRICK SIZE:	MODULAR	
COURSING:	COMMON BOND w/ FLEMISH	
	HEADER EVERY 8TH COURSE	
MORTAR		
MANUF:	SOLOMON COLORS, INC.	
PRODUCT:	CONCENTRATED MORTAR COLOR	
TYPE:	TYPE N	
COLOR:	H SERIES / 60H WHITE	
GRANITE		
MANUF:	MASON POLISHED	
PRODUCT:		
TYPE:		
COLOR:		
COPPER SIDING		
MANUF:		
PRODUCT:	STANDING SEAM	
TYPE:		
COLOR:		
EXTERIOR PAINT		
EXPT-1	MANUF: BENJAMIN MOORE	1575 RAINY AFTERNOON
	COLOR:	
	FINISH:	
EXPT-2	MANUF: BENJAMIN MOORE	2120-10 JET BLACK
	COLOR:	
	FINISH:	

REVISIONS		
#	DATE	DESCRIPTION

7 BEAVER PLACE
BOSTON, MA 02108

cbt

One Constitution Road
Suite 200
Boston, MA 02129
cbtarchitects.com
617.262.4354



SOUTH ELEVATION

SCALE
As indicated

PROJECT #
158007.00

DATE ISSUED
09.29.2023


A200

REVISIONS		
#	DATE	DESCRIPTION

7 BEAVER PLACE
BOSTON, MA 02108

cbt

One Constitution Road
Suite 200
Boston, MA 02129
cbtarchitects.com
617.262.4354

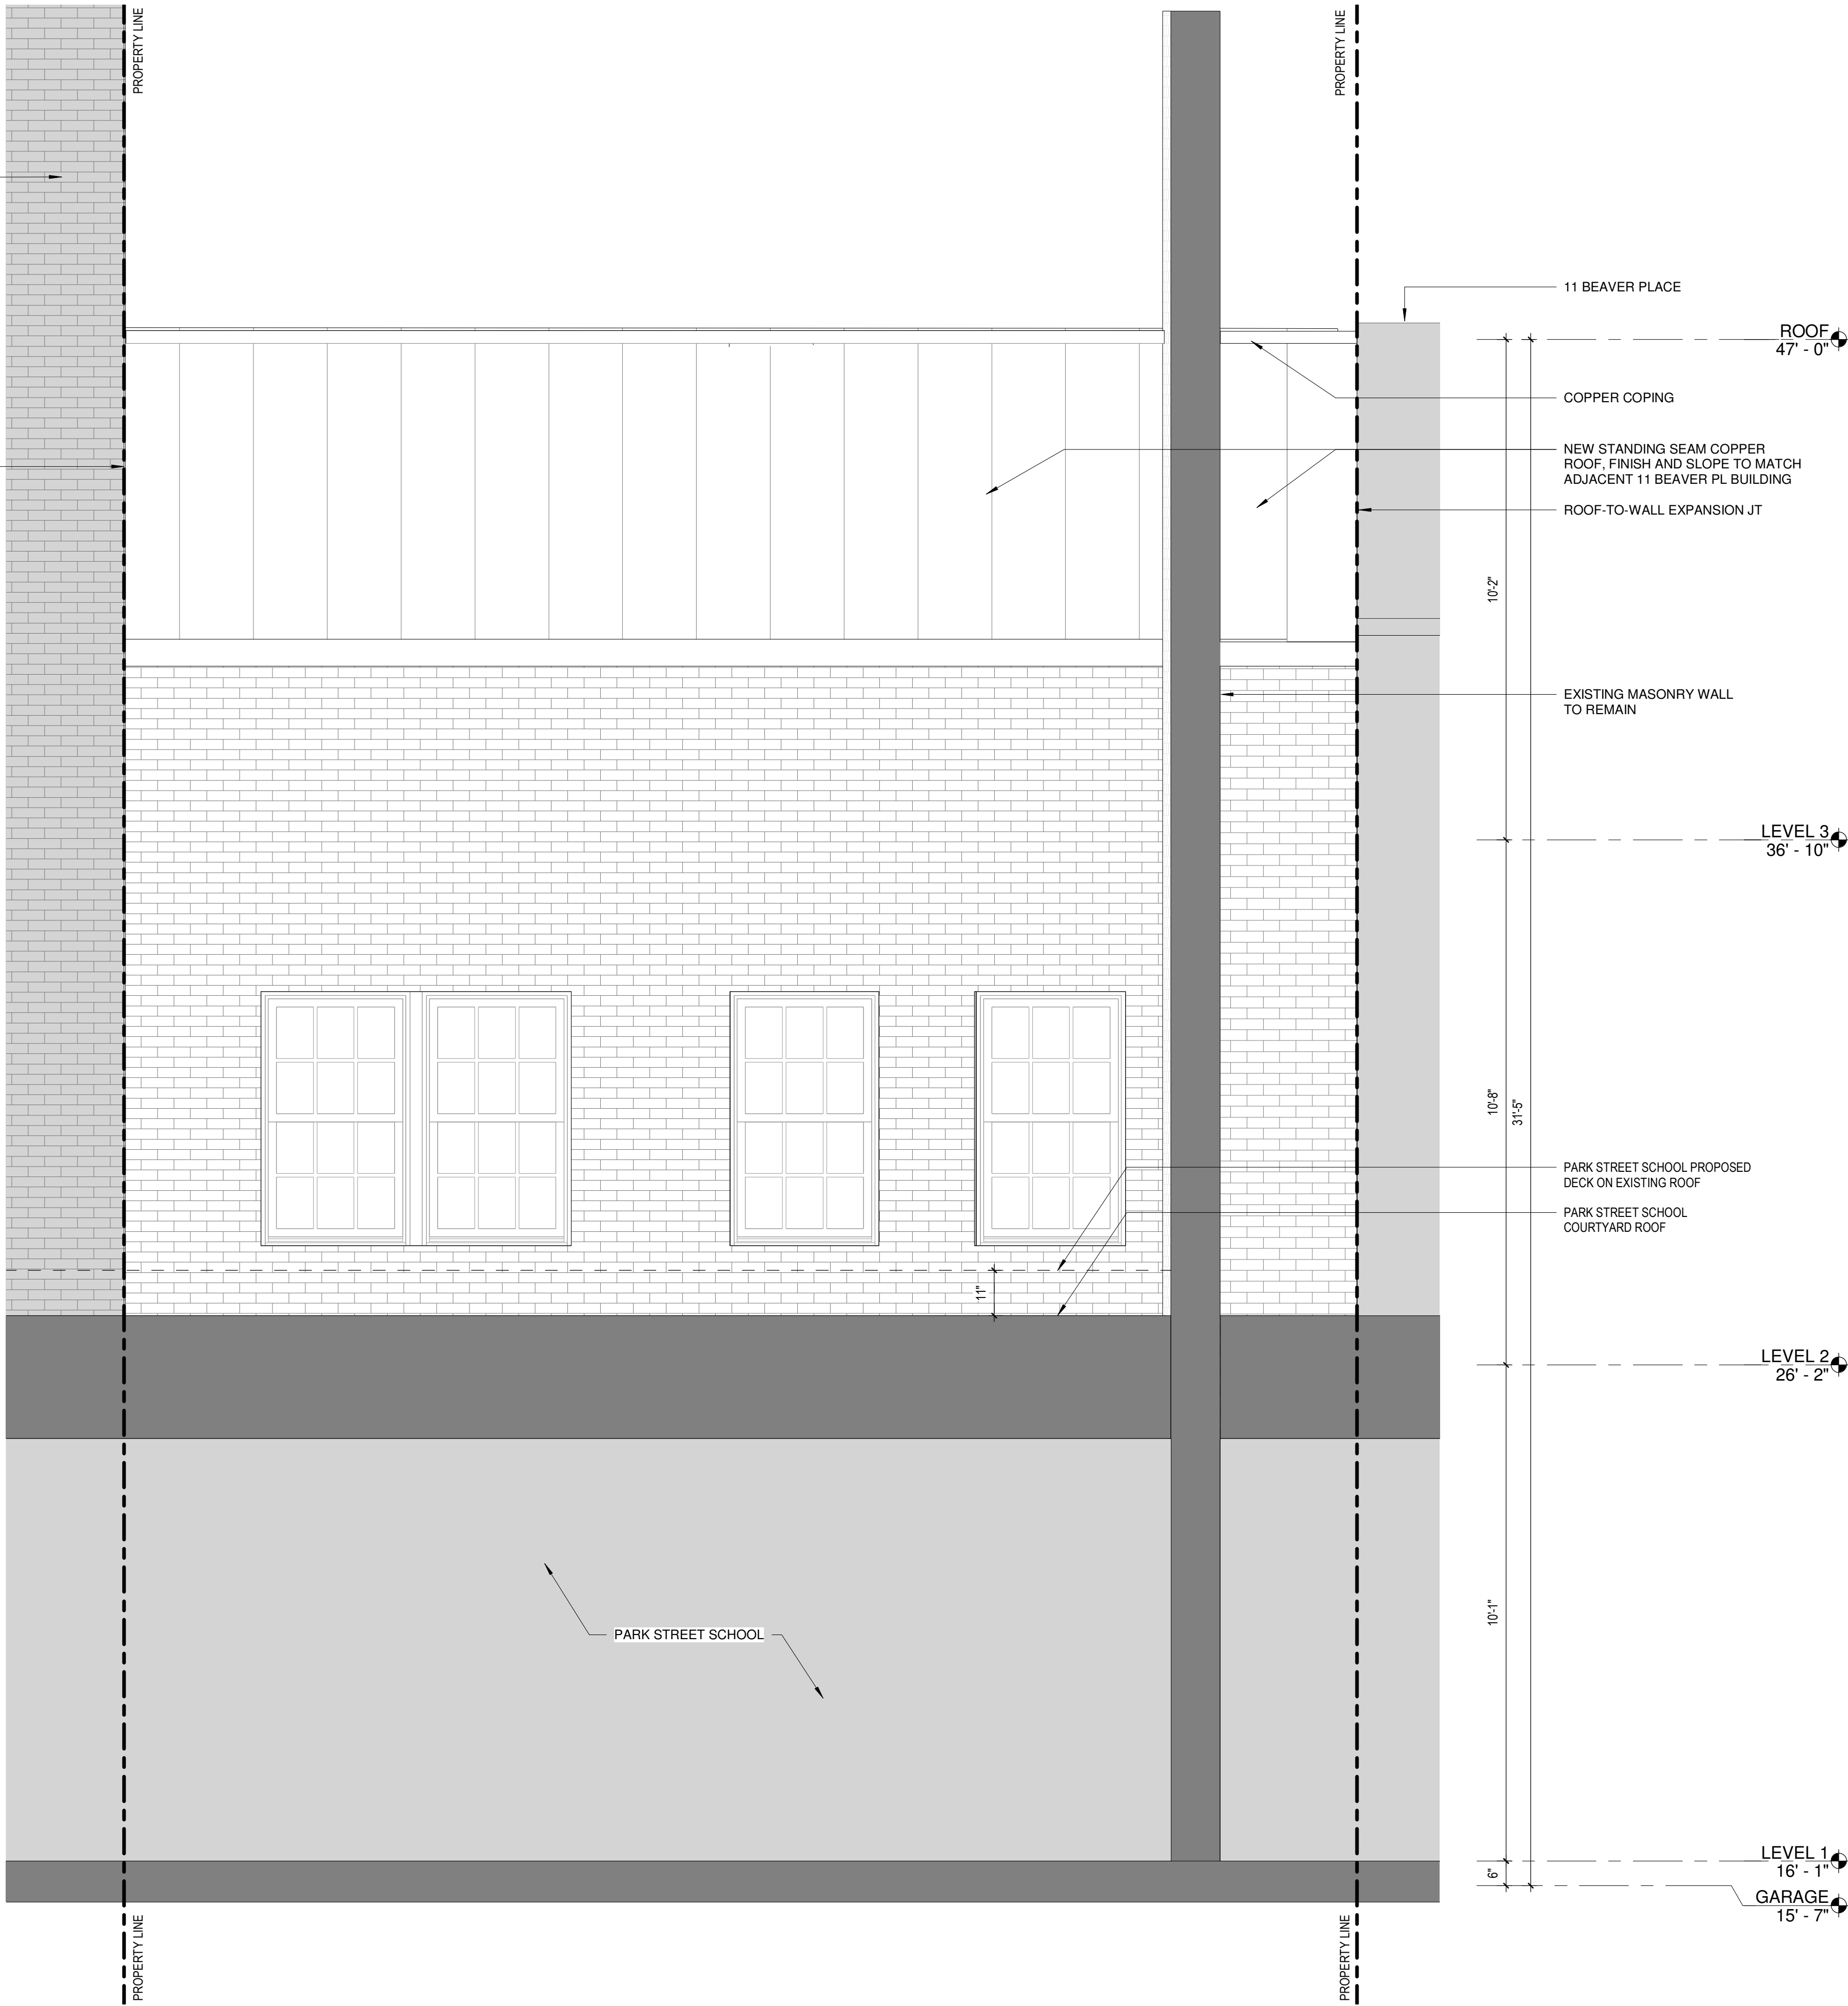

1 ENLARGED NORTH ELEVATION
1/2" = 1'-0"

NORTH ELEVATION -
DOUBLE HUNG
WINDOWS

SCALE 1/2" = 1'-0" PROJECT # 158007.00 DATE ISSUED 09.29.2023

A201