


Site Calculations	
SITE AREA	902.23m ²
EXISTING FLOOR AREA	0.00m ²
PROPOSED AREA	235.70m ²



Disrupted by Canibuild.

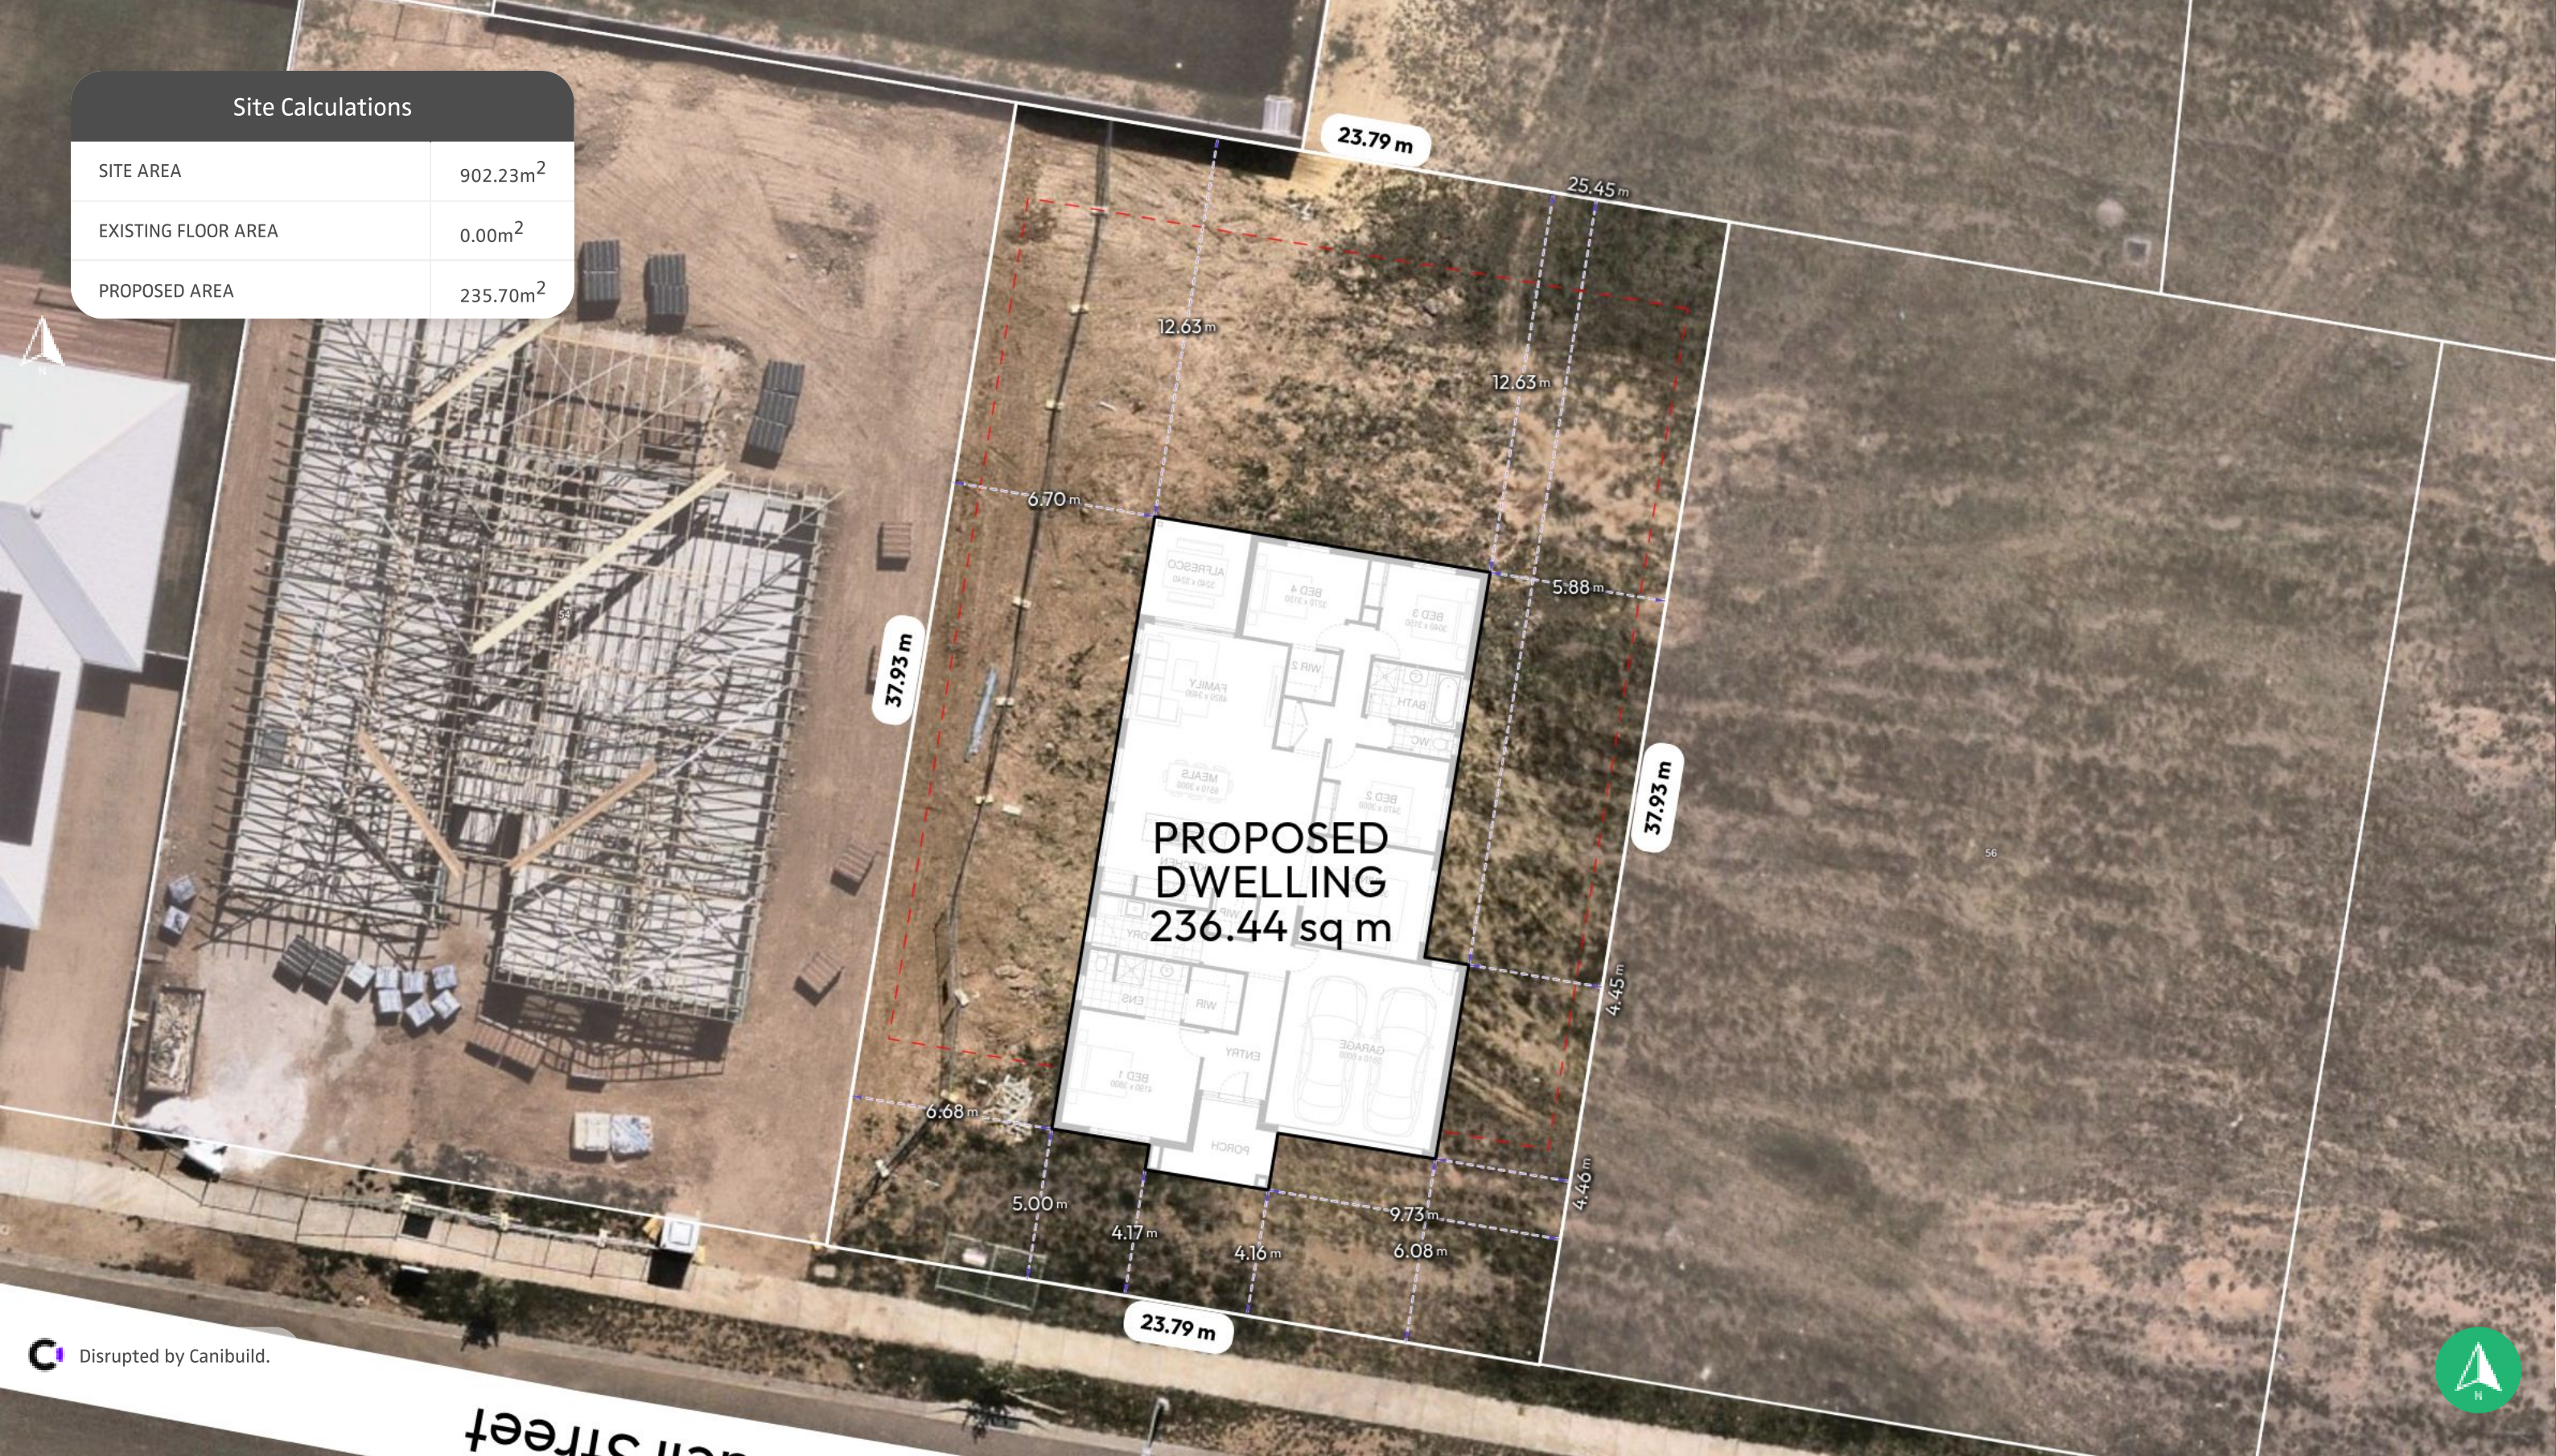

Client Name

Copyright Statement

This plan always remains the copyright of designer & shall not be used other than for the project work intended without written authority.

Disclaimer

This is not an official document, and may not comply with current laws or industry standards. Seek independent advice before acting on this document.

ALL DIMENSIONS ARE IN METERS.

Generated by Nicole Grovenor
nicole.grovenor@burbank.com.au

Property Details
7 Wardell St, Bungendore, NSW 2621, Australia
Lot/DP: 55/-/DP1297613

Sheet Name
Site Plan

Sheet no.
1

Lic no.

Job no.

Design
Murray 234 Mosman

Scale
1:200@A3

1st version date:
21/07/2026

Current version date:
22/07/2026

Version #
2



 Disrupted by Canibuild.



Client Name

Copyright Statement

This plan always remains the copyright of designer & shall not be used other than for the project work intended without written authority.

Disclaimer

This is not an official document, and may not comply with current laws or industry standards. Seek independent advice before acting on this document.

ALL DIMENSIONS ARE IN METERS.

Generated by Nicole Grovenor
nicole.grovenor@burbank.com.au

Property Details
7 Wardell St, Bungendore, NSW 2621, Australia
Lot/DP: 55/-/DP1297613

Sheet Name
Site Plan

Sheet no.
2

Lic no.

Job no.

Design
Murray 234 Mosman

Scale
1:100@A3

1st version date:
21/07/2026

Current version date:
22/07/2026

Version #
2