
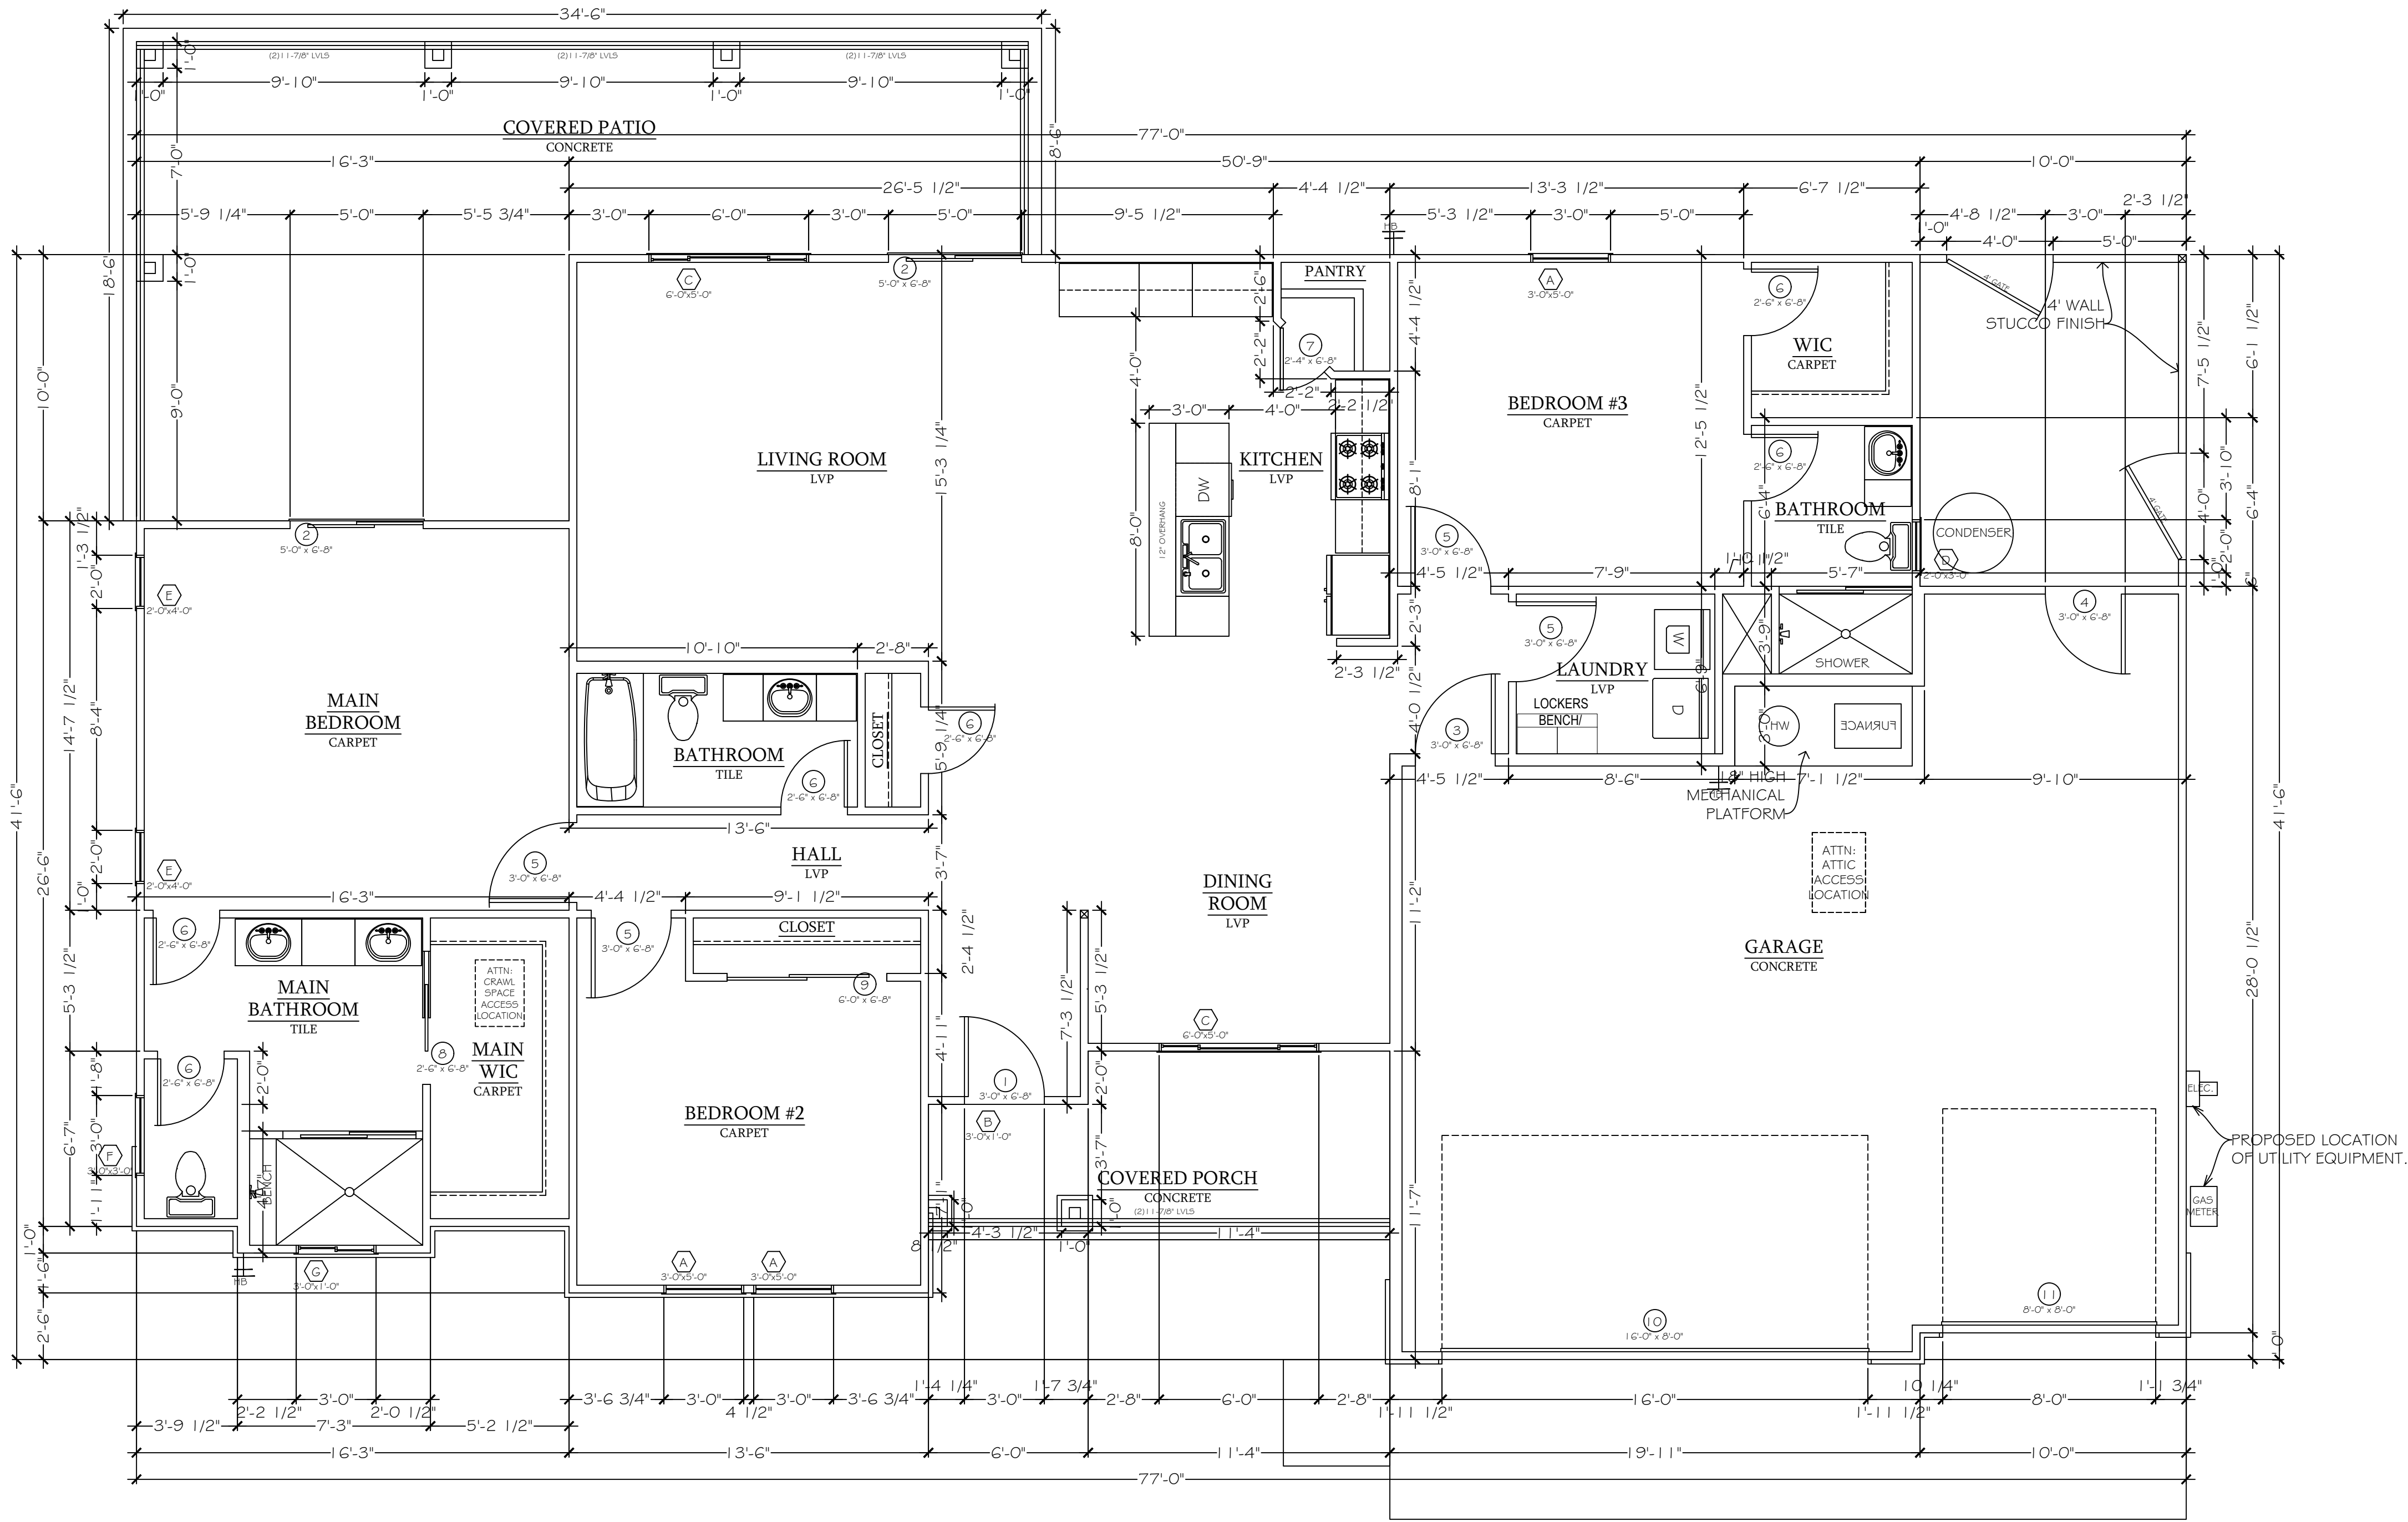
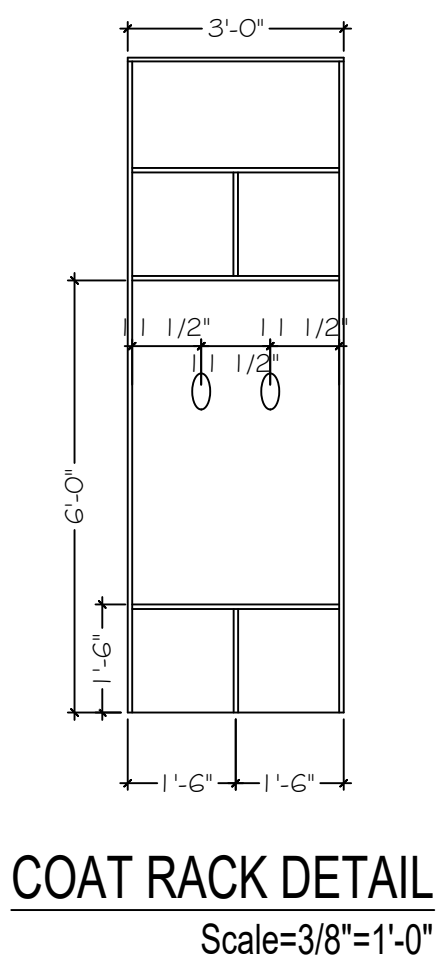
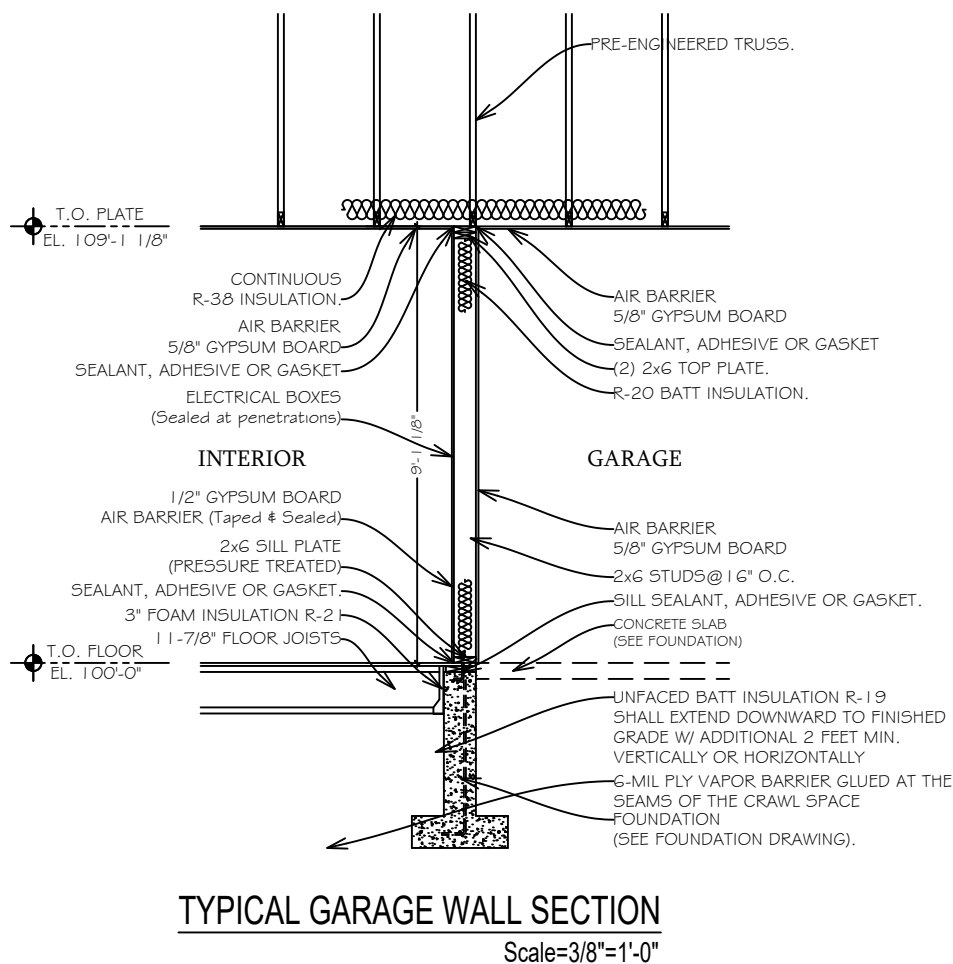


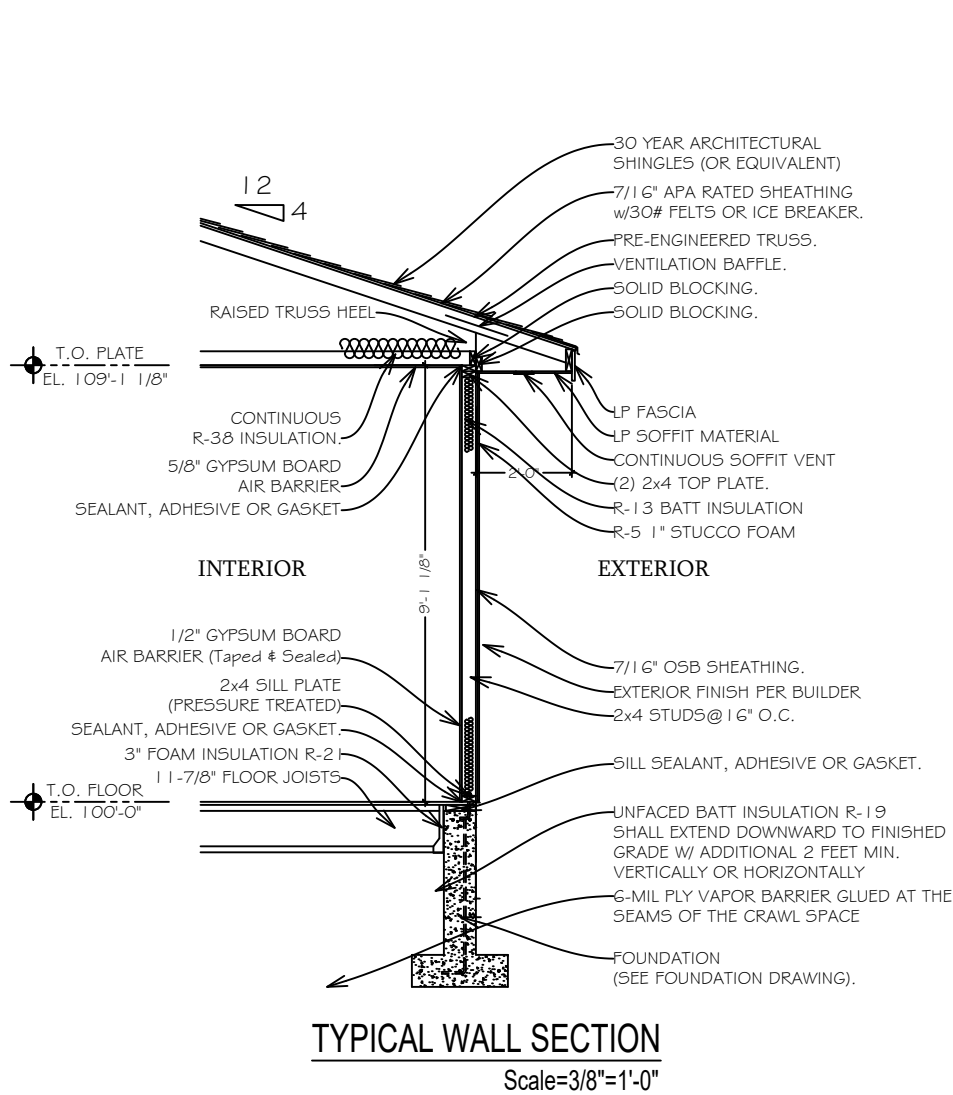

FLOOR PLAN
Scale=1/4"=1'-0"

DOOR SCHEDULE						
SYMBOL	WIDTH	HEIGHT	HEADER	FRAMING	NOTES	QUANTITY
①	3'-0"	6'-8"	(2)2"x8"	38"x82-1/2"	ENTRY	LH-1
②	5'-0"	6'-8"	(2)2"x1 0"	60"x82-1/2"	SLIDING GLASS	2
③	3'-0"	6'-8"	(2)2"x8"	38"x82-1/2"	20 MINUTE	RH-1
④	3'-0"	6'-8"	(2)2"x8"	38"x82-1/2"	HALF LITE	LH-1
⑤	3'-0"	6'-8"	38"x82-1/2"	6-PANEL	LH-3 RH-1	
⑥	2'-6"	6'-8"	32"x82-1/2"	6-PANEL	LH-3 RH-3	
⑦	2'-4"	6'-8"	30"x82-1/2"	6-PANEL	RH-1	
⑧	2'-6"	6'-8"	32"x82-1/2"	POCKET	1	
⑨	6'-0"	6'-8"	61"x82-1/2"	BI-PASS	1	
⑩	16'-0"	8'-0"	(2)11-7/8"LVLs	OVERHEAD DOOR	1	
⑪	8'-0"	8'-0"	(2)9-1/2"LVLs	OVERHEAD DOOR	1	
TOTAL						20

WINDOW SCHEDULE						
SYMBOL	WIDTH	HEIGHT	HEADER	FRAMING	NOTES	QUANTITY
A	3'-0"	5'-0"	(2)2"x8"	36"x60"	SINGLE-HUNG	3
B	3'-0"	1'-0"	(2)2"x8"	36"x1 2"	FIXED TRANSOM	1
C	6'-0"	5'-0"	(2)2"x1 2"	72"x60"	DOUBLE SLIDER	2
D	2'-0"	3'-0"	(2)2"x8"	24"x36"	SINGLE-HUNG OBS	1
E	2'-0"	4'-0"	(2)2"x8"	24"x48"	SINGLE-HUNG	2
F	3'-0"	3'-0"	(2)2"x8"	36"x36"	SINGLE-HUNG TEMP OBS	1
G	3'-0"	1'-0"	(2)2"x8"	36"x1 2"	SLIDER OBS.	1
TOTAL						11

Living Square Feet		
Name	Area	
*Main Living	1862 SF	
*Upper Living	xxxx SF	
Living total	1862 SF	
*Garage	740 SF	
Grand total	2602 SF	

NOTE: 11"x17" Drawings
are printed at Half Scale.

Buyer
Approved: _____

Date: _____

**INTEGRITY HOMES**

Phone: 970-255-6520 Fax: 970-255-1017
1380 North Ave.
Grand Junction, CO 81501

VINEYARD
2679 LOOKOUT LN.
GRAND JUNCTION, CO

GOLD Inclusions

Revisions
Δ DATE/REVISION

ENGINEERING STAMP

SCALE: 1/4" = 1'-0"

TOTAL AREA (sq. ft.)	
MAIN LVL	1862
2ND LVL	0
GARAGE	740
TOTAL AREA	2602

Phase PD Date 5-AUG-2025 Drawn by: AC

FLOOR PLAN

A1

DISCLAIMER
This plan is not 100% to scale as internal dimensions may vary however total square footage shown correct to Sales Proposal. Any furnishings, fixtures or appliances shown other than those noted in your specifications are for effect only and not included.

COMPIGHT
This drawing remains the property of Integrity Homes, LLC, and may not be used or reproduced in whole or without written permission.