



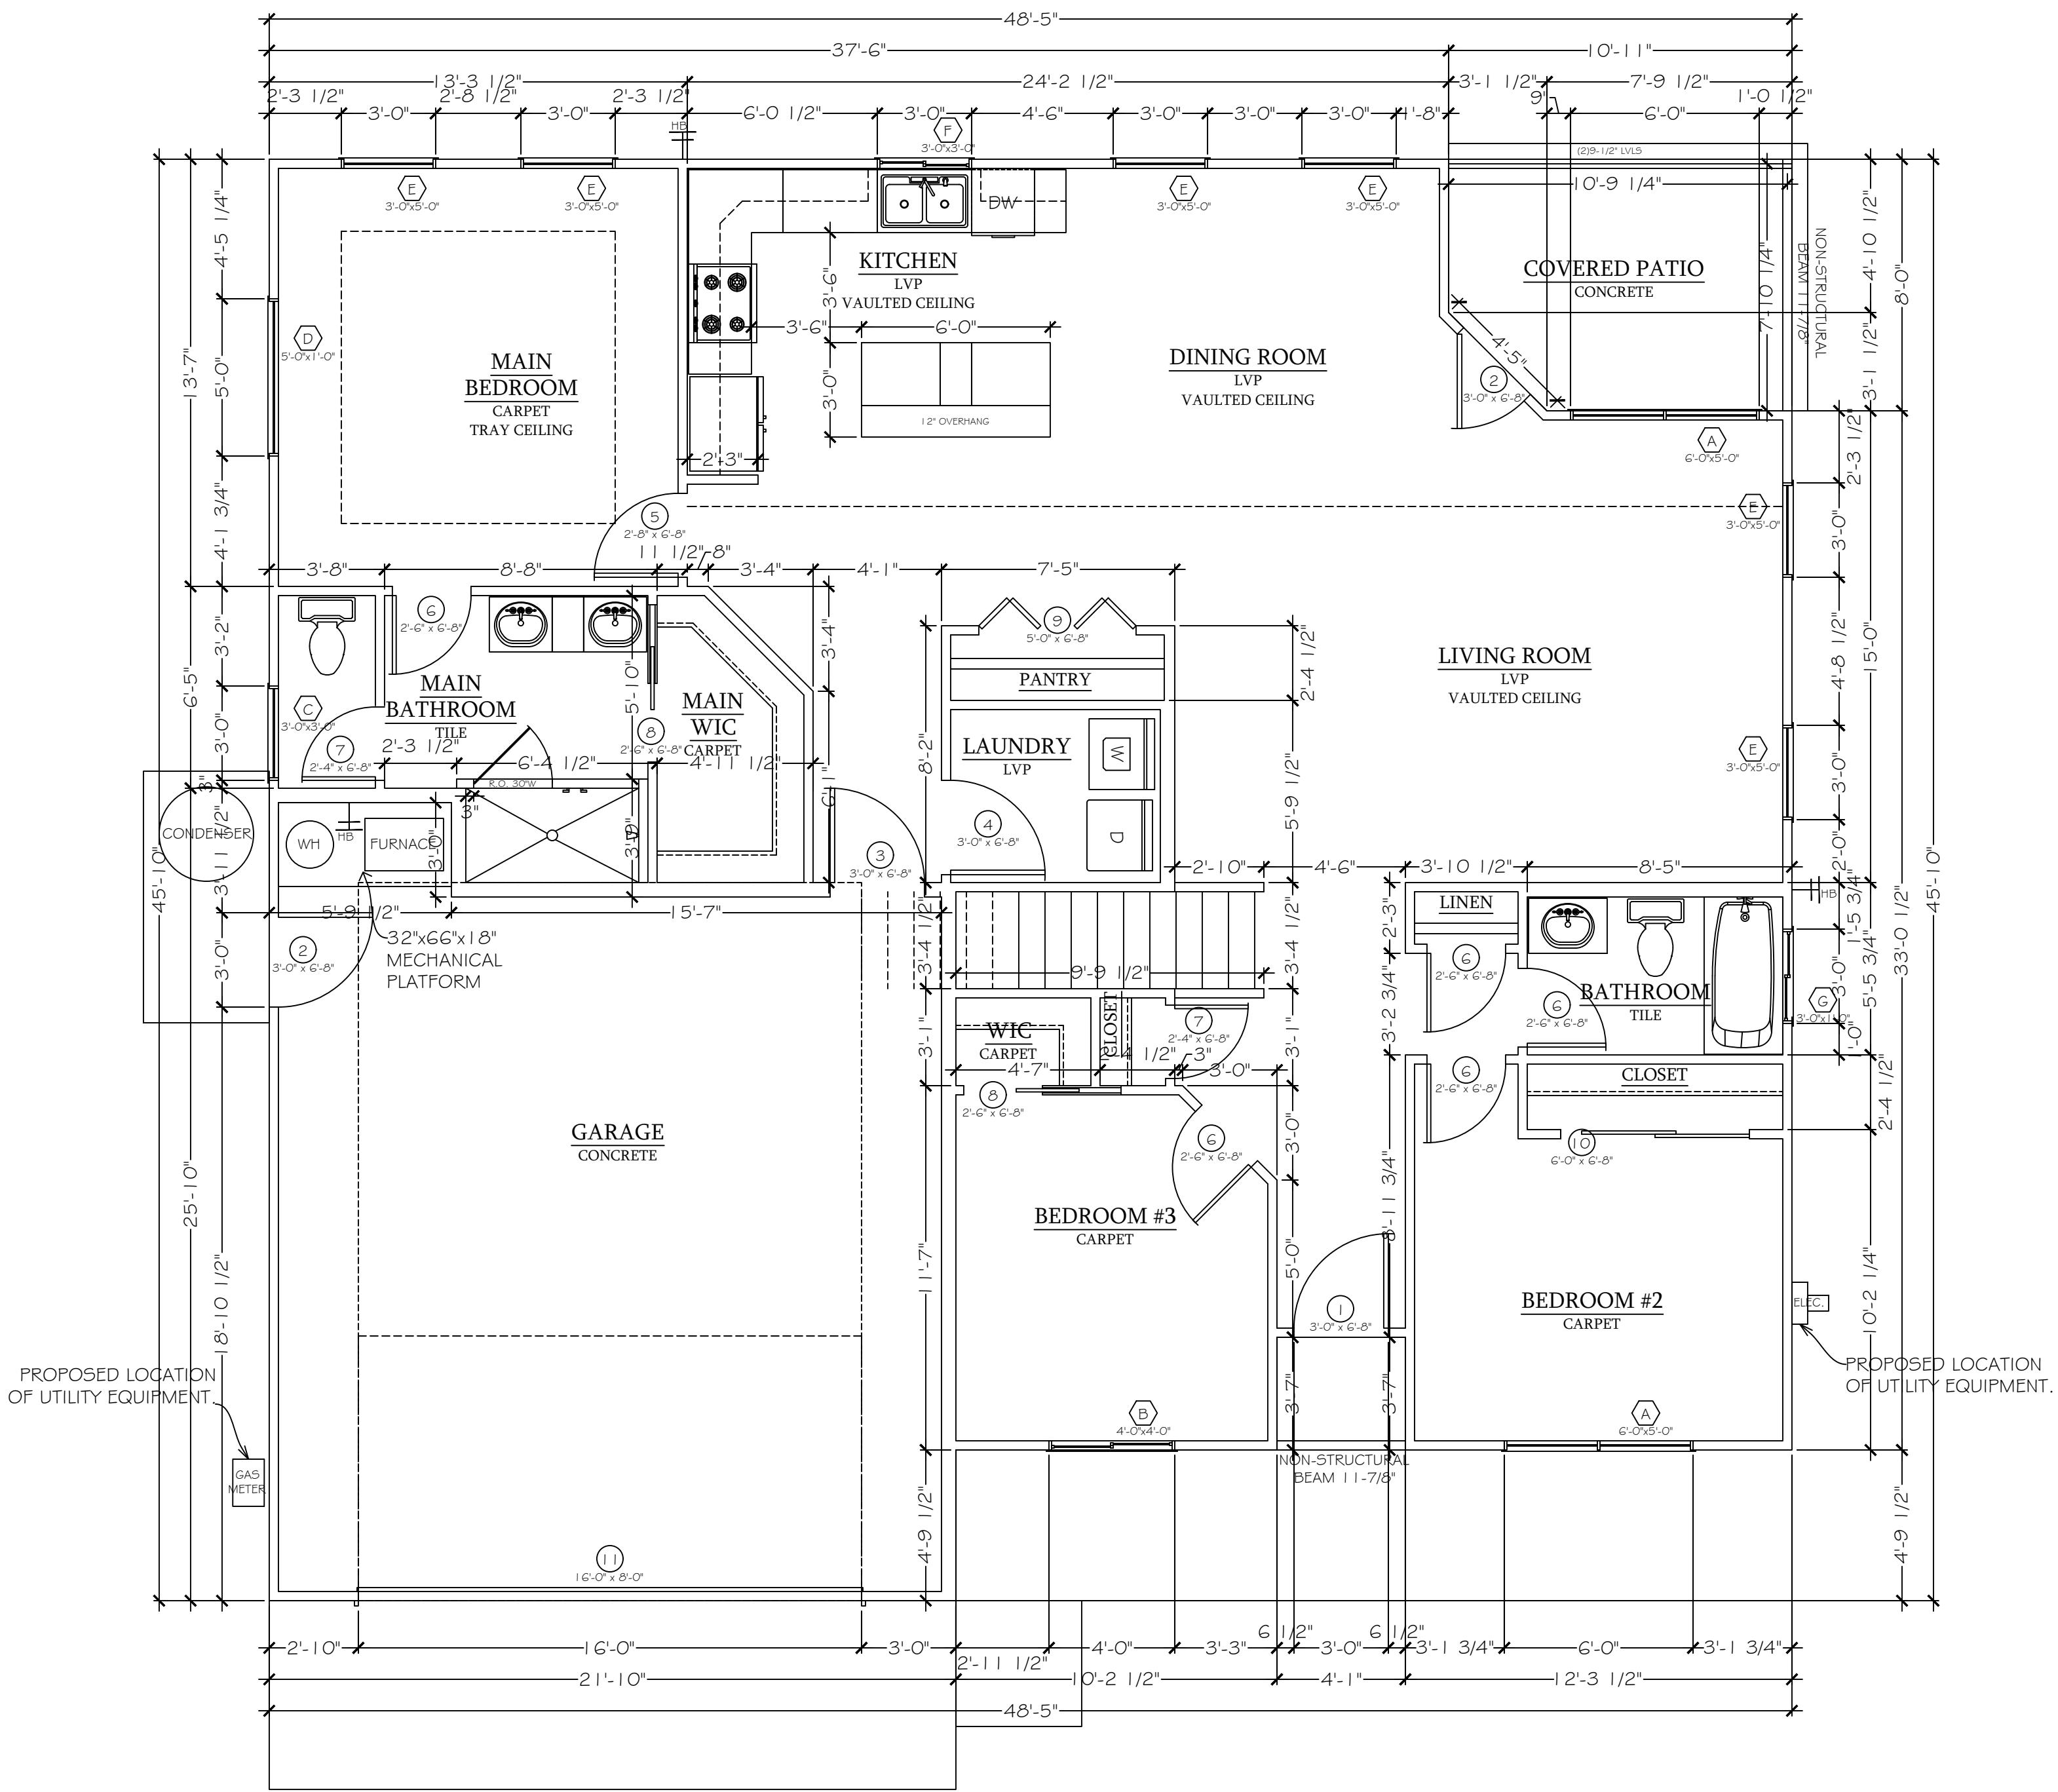

DOOR SCHEDULE						
SYMBOL	WIDTH	HEIGHT	HEADER	FRAMING	NOTES	QUANTITY
1	3'-0"	6'-8"	(2)2"x8"	38"x82-1/2"	ENTRY	LH-1
2	3'-0"	6'-8"	(2)2"x8"	38"x82-1/2"	HALF LITE	LH-1 RH-1
3	3'-0"	6'-8"	(2)2"x8"	38"x82-1/2"	20 MINUTE	RH-1
4	3'-0"	6'-8"		38"x82-1/2"	6-PANEL	RH-1
5	2'-8"	6'-8"		32"x82-1/2"	6-PANEL	LH-1 RH-1
6	2'-6"	6'-8"		32"x82-1/2"	6-PANEL	LH-2 RH-4
7	2'-4"	6'-8"		30"x82-1/2"	6-PANEL	LH-2
8	2'-6"	6'-8"		61-3/4"x84-1/2"	POCKET	1
9	5'-0"	6'-8"		61-1/4"x81"	BI-FOLD	1
10	6'-0"	6'-8"		72"x82-1/2"	BI-PASS	2
11	16'-0"	8'-0"	(2)11-7/8"LVL5		OVERHEAD DOOR	1
TOTAL						18

WINDOW SCHEDULE						
SYMBOL	WIDTH	HEIGHT	HEADER	FRAMING	NOTES	QUANTITY
A	6'-0"	5'-0"	(2)2"x12"	72"x60"	DOUBLE SINGLE-HUNG	2
B	4'-0"	4'-0"	(2)2"x10"	48"x48"	SLIDER	2
C	3'-0"	3'-0"	(2)2"x8"	36"x36"	SINGLE-HUNG OBS TEMP	1
D	5'-0"	1'-0"	(2)2"x10"	60"x12"	FIXED	1
E	3'-0"	5'-0"	(2)2"x8"	36"x60"	SINGLE-HUNG	6
F	3'-0"	3'-0"	(2)2"x8"	36"x36"	SLIDER	1
G	3'-0"	1'-0"	(2)2"x8"	36"x12"	SLIDER OBS	1
H	6'-0"	4'-0"	(2)2"x12"	72"x48"	DOUBLE SINGLE-HUNG	1
TOTAL						15

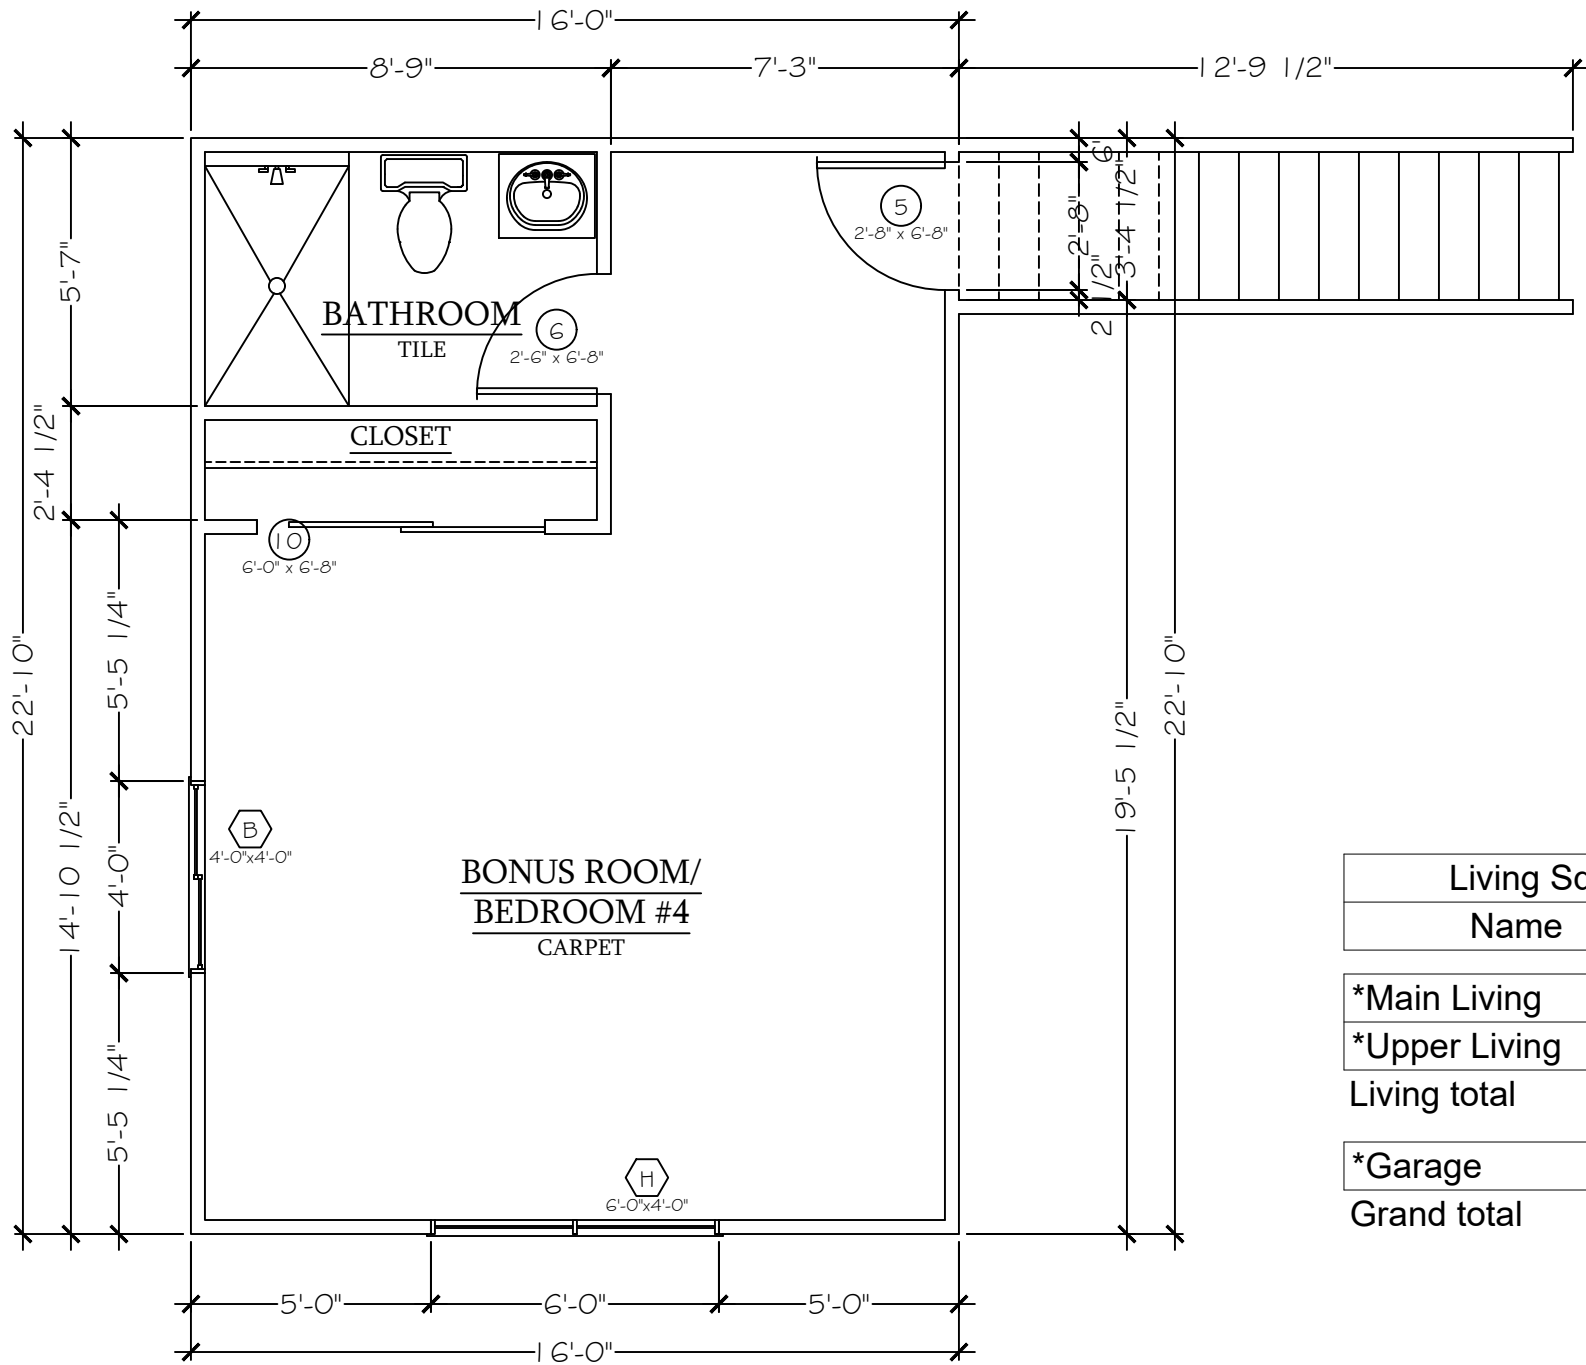

Living Square Feet	
Name	Area
*Main Living	1497 SF
*Upper Living	365 SF
Living total	1862 SF
*Garage	498 SF
Grand total	2360 SF

Buyer
Approved: _____

Date: _____



INTEGRITY HOMES

Phone: 970-255-6520 Fax: 970-255-1017
1380 North Ave.
Grand Junction, CO 81501

THE MALBEC
3307 SWAN VIEW CT.
CLIFTON, CO, 81520

GOLD Inclusions

Revisions	
Δ	DATE/REVISION

ENGINEERING STAMP

SCALE: 1/4" = 1'-0"	
TOTAL AREA (sq. ft.)	
MAIN LVL	1497
2ND LVL	365
GARAGE	498
TOTAL AREA	2360

Phase	Date	Drawn by:
FD	16-JUN-2025	AC

FLOOR
PLAN

A1

NOTE: 1/4"x1/4" Drawings
are printed at Half Scale.

DISCLAIMER: This drawing is a conceptual representation of the proposed construction. It is not to be used for construction without the written permission of Integrity Homes, LLC. Any furnishings, fixtures or appliances shown are for effect only and not included. This drawing remains the property of Integrity Homes, LLC and may not be used or reproduced in whole or without written permission. COPYRIGHT