




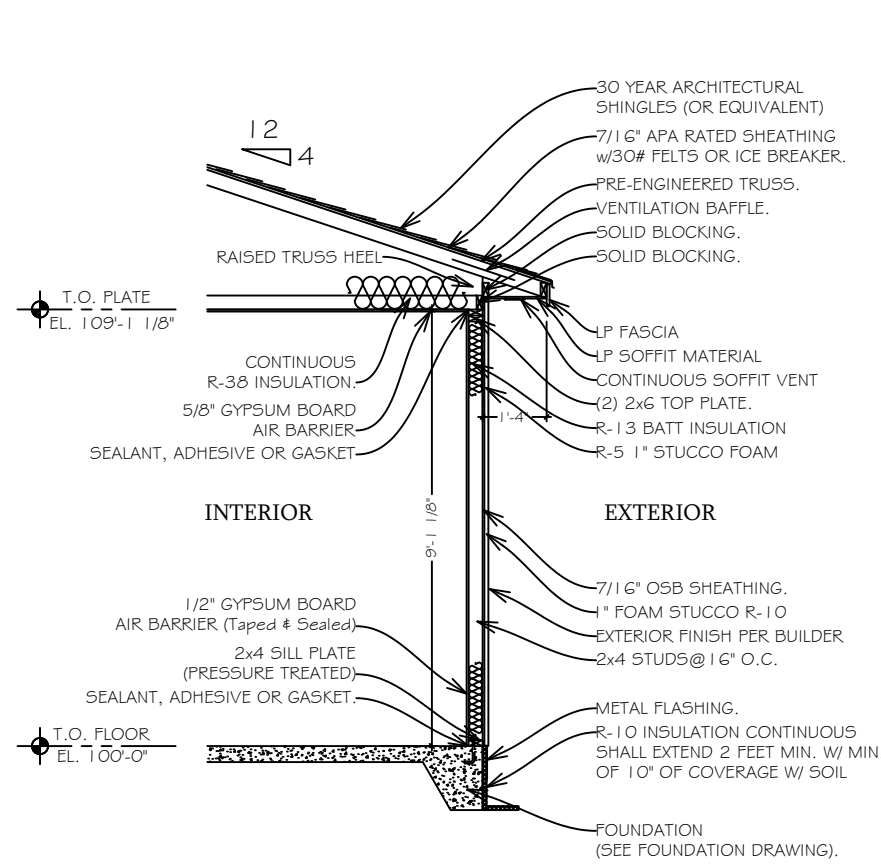

TYPICAL WALL SECTION
Scale=1/4"=1'-0"

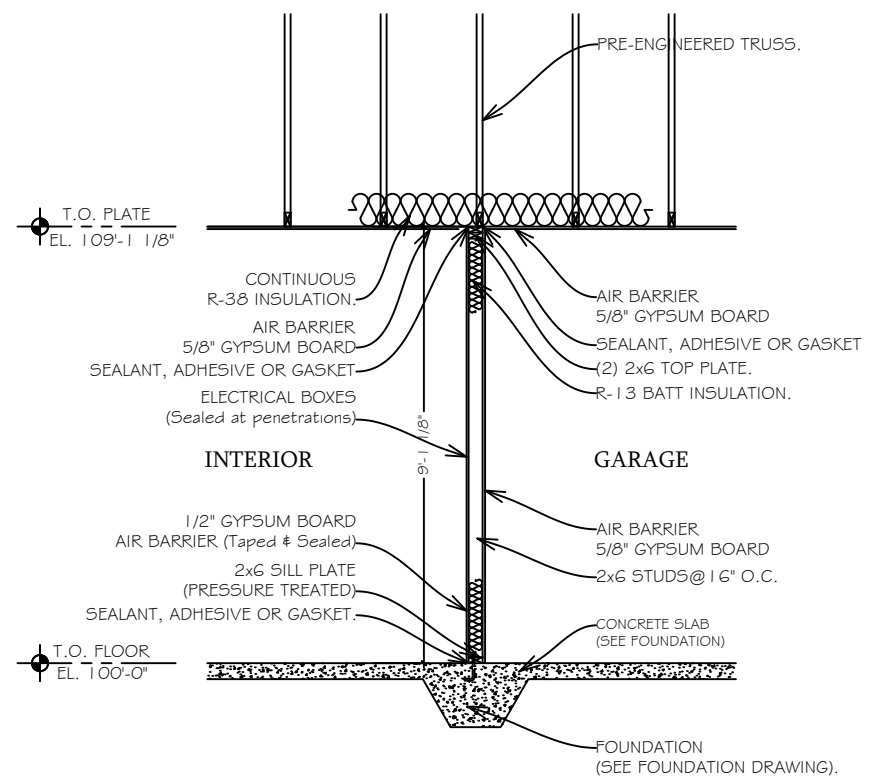

TYPICAL GARAGE WALL SECTION
Scale=1/4"=1'-0"

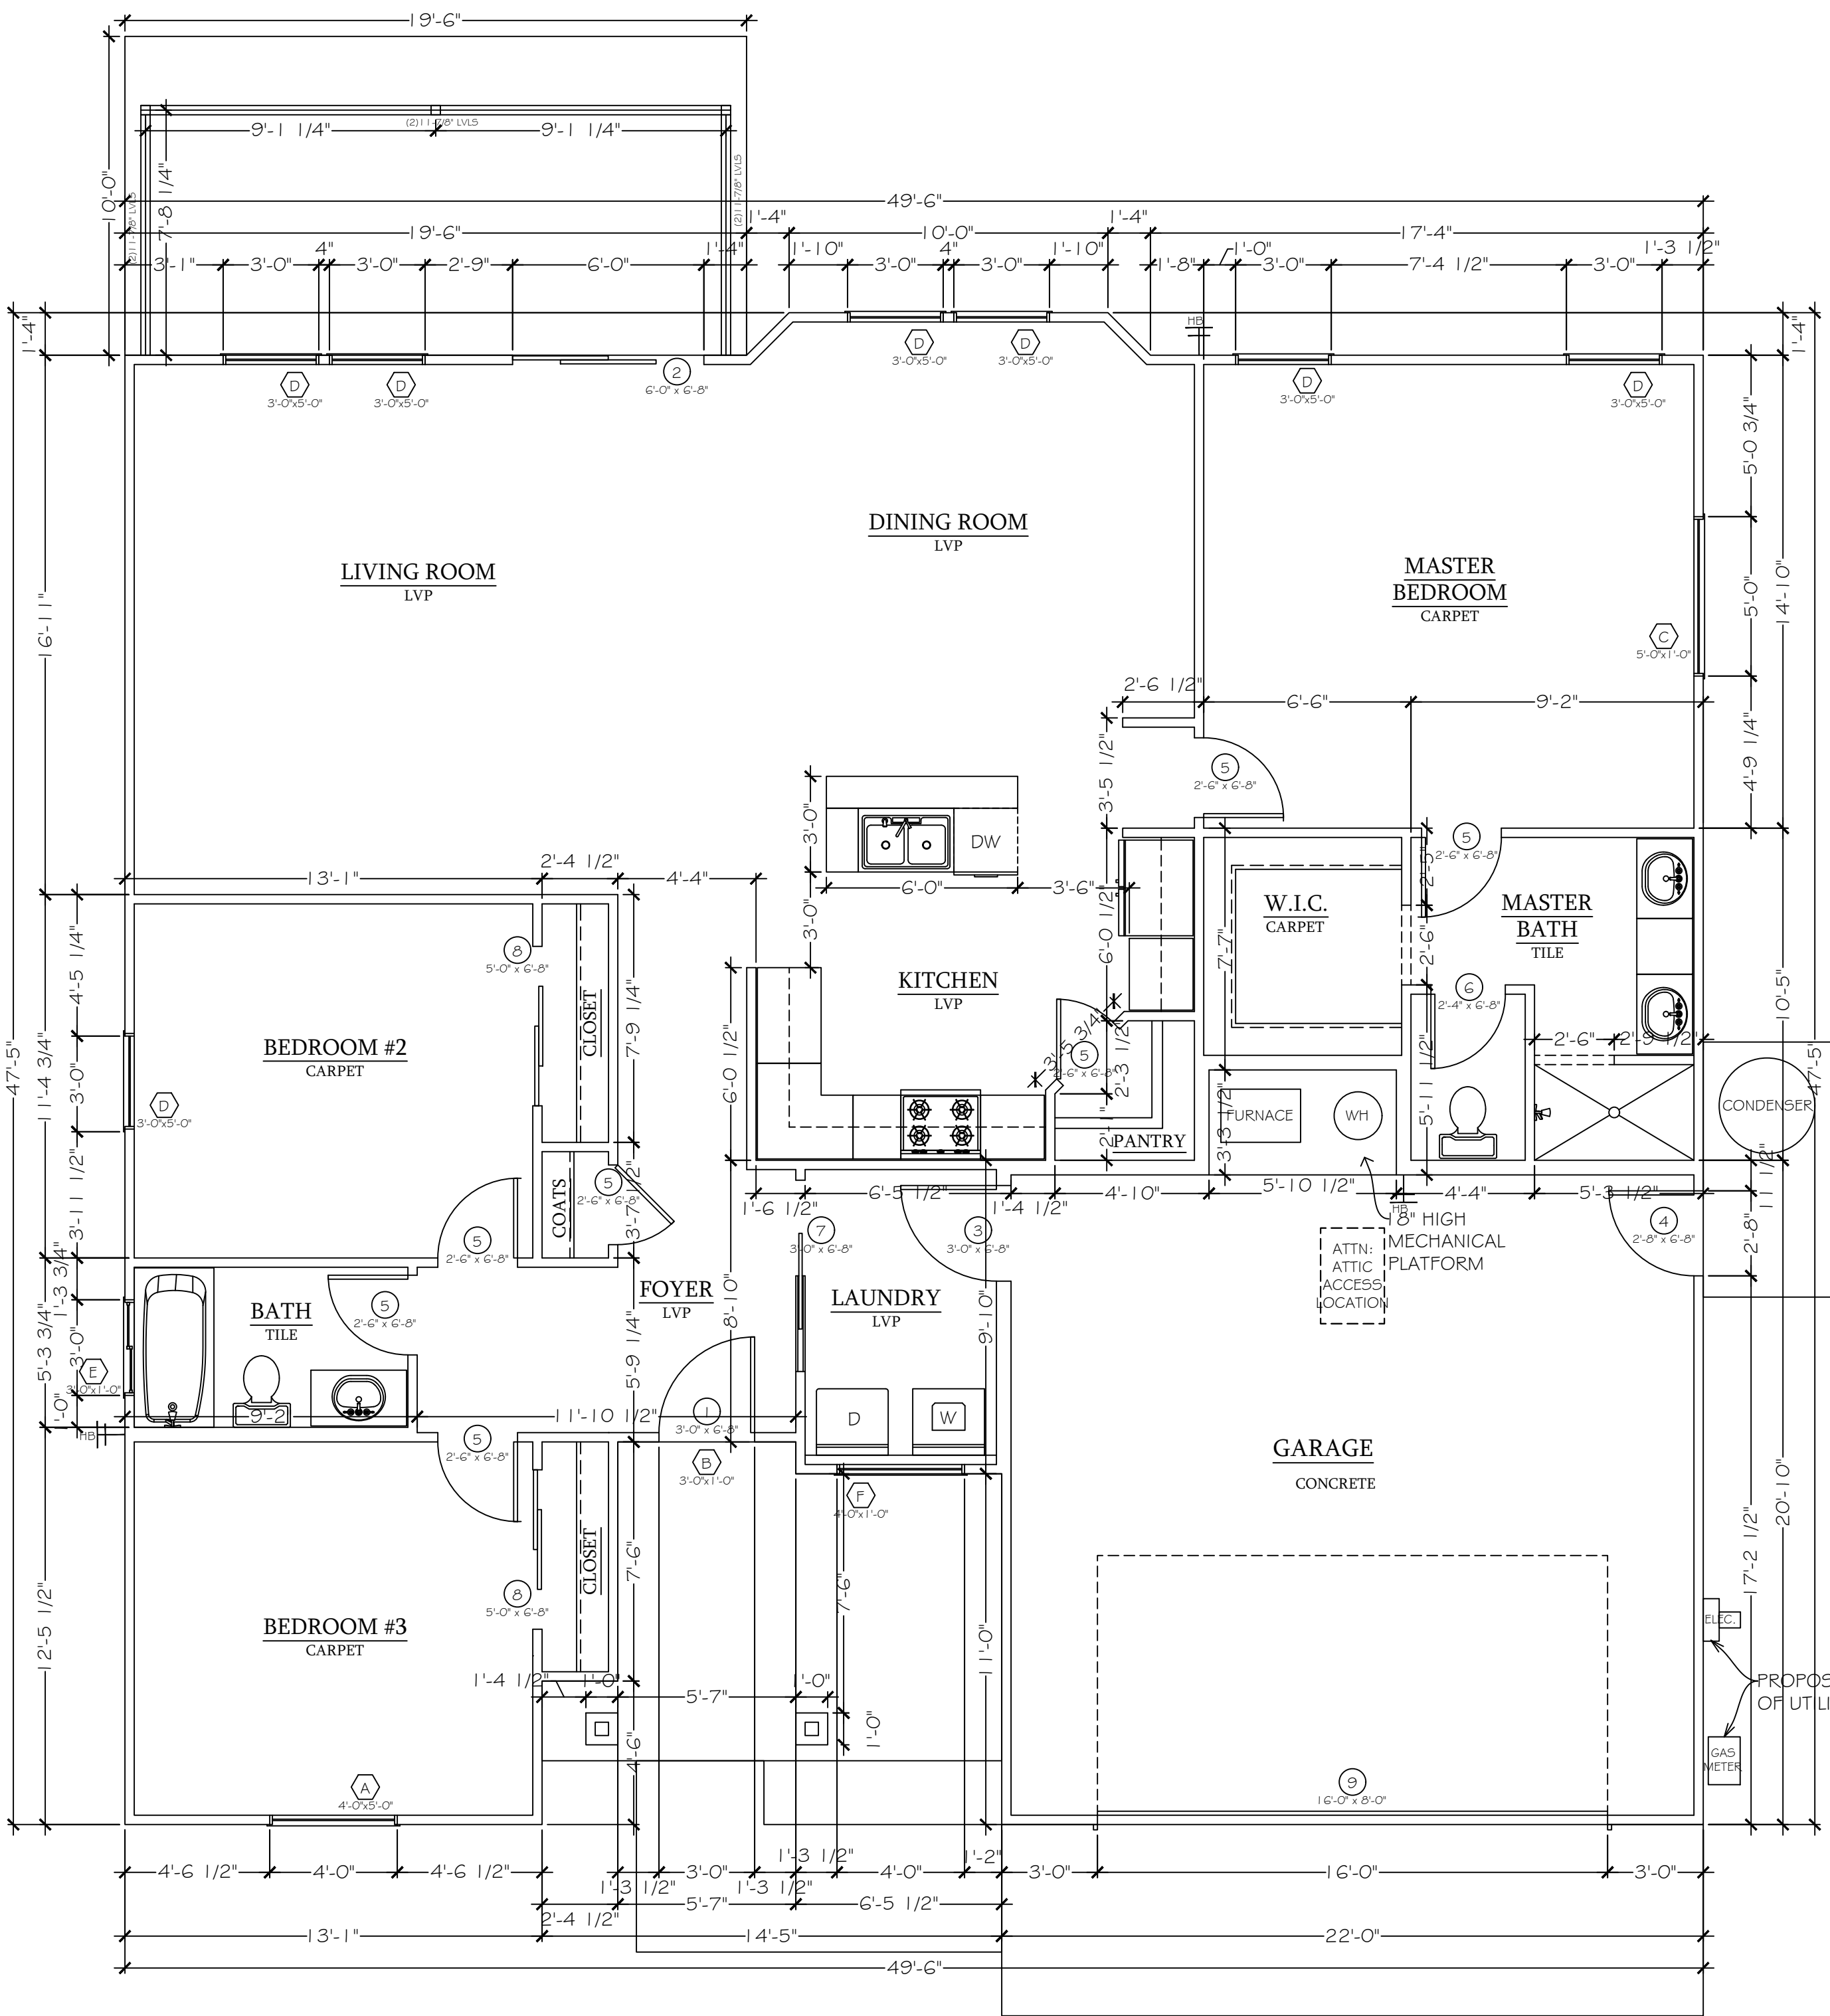

DOOR SCHEDULE						
SYMBOL	WIDTH	HEIGHT	HEADER	FRAMING	NOTES	QUANTITY
1	3'-0"	6'-8"	(2)2"x8"	3/8"x82'-1/2"	ENTRY	RH-1
2	6'-0"	6'-8"	(2)2"x10"	72"x82'-1/2"	SLIDING GLASS	1
3	3'-0"	6'-8"	(2)2"x8"	3/8"x82'-1/2"	20 MINUTE	RH-1
4	2'-8"	6'-8"		34"x82'-1/2"	METAL	RH-1
5	2'-6"	6'-8"		32"x82'-1/2"	G-PANEL	LH-3 RH-4
6	2'-4"	6'-8"		30"x82'-1/2"	G-PANEL	RH-1
7	3'-0"	6'-8"		73-3/4"x84'-1/2"	POCKET	1
8	5'-0"	6'-8"		60"x82'-1/2"	BI-PASS	2
9	16'-0"	8'-0"	(2)11'-7/8"LVLs		OVERHEAD DOOR	1
TOTAL						16

WINDOW SCHEDULE						
SYMBOL	WIDTH	HEIGHT	HEADER	FRAMING	NOTES	QUANTITY
A	4'-0"	5'-0"	(2)2"x10"	49"x61"	SINGLE-HUNG	1
B	3'-0"	1'-0"	(2)2"x10"	37"x13"	FIXED TRANSOM	1
C	5'-0"	1'-0"	(2)2"x10"	61"x13"	FIXED	1
D	3'-0"	5'-0"	(2)2"x8"	37"x61"	SINGLE-HUNG	7
E	3'-0"	1'-0"	(2)2"x8"	37"x13"	SLIDER OBS.	1
F	4'-0"	1'-0"	(2)2"x10"	49"x13"	FIXED TRANSOM	1
TOTAL						12

Living Square Feet	
Name	Area
*Main Living	1683 SF
*Upper Living	xxx SF
Living total	1683 SF
*Garage	446 SF
Grand total	2129 SF

FLOOR PLAN
Scale=1/4"=1'-0"

NOTE: 11"x17" Drawings
are printed at Half Scale.

Buyer
Approved: _____
Date: _____

INTEGRITY HOMES

Phone: 970-255-6520

Fax: 970-255-1017

1380 North Ave.

Grand Junction, CO 81501

THE ORCHARD
3310 PYRUS ST.
CLIFTON, CO, 81520

GOLD Inclusions

Revisions
DATE/REVISION

ENGINEERING STAMP

SCALE: 1/4" = 1'-0"

TOTAL AREA (sq. ft.)	
MAIN LVL	1683
2ND LVL	0
GARAGE	446
TOTAL AREA	2129

Phase PD	Date 8-JUN-2025	Drawn by: AC
----------	-----------------	--------------

FLOOR PLAN

A1