




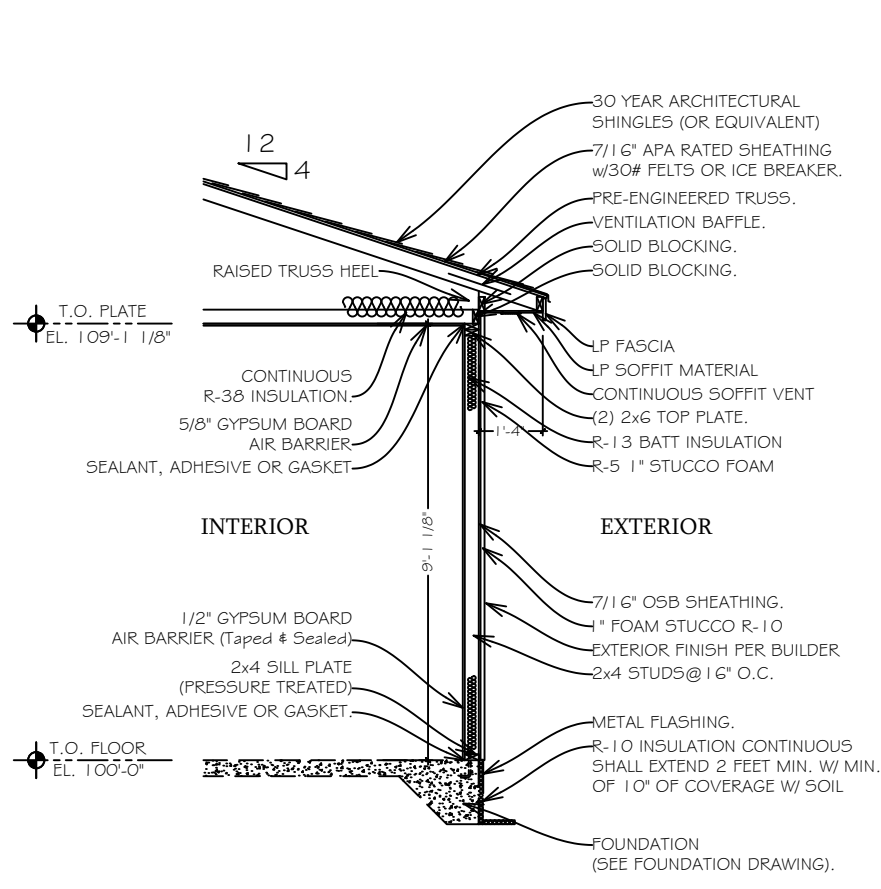

TYPICAL WALL SECTION  
Scale=1/4\"=1'-0"

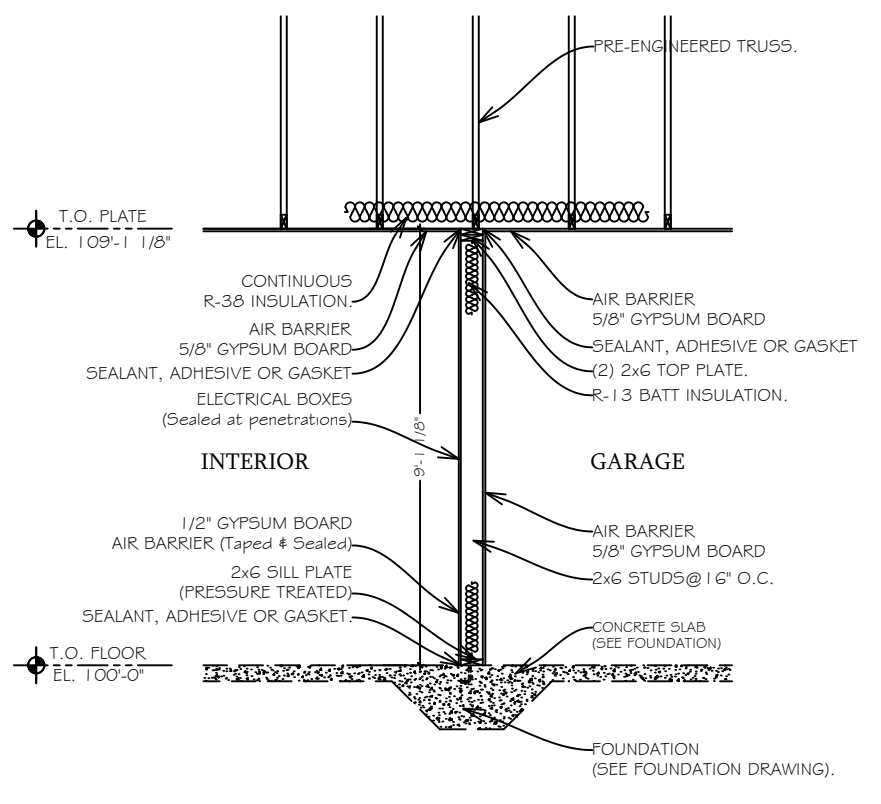

TYPICAL GARAGE WALL SECTION  
Scale=1/4\"=1'-0"

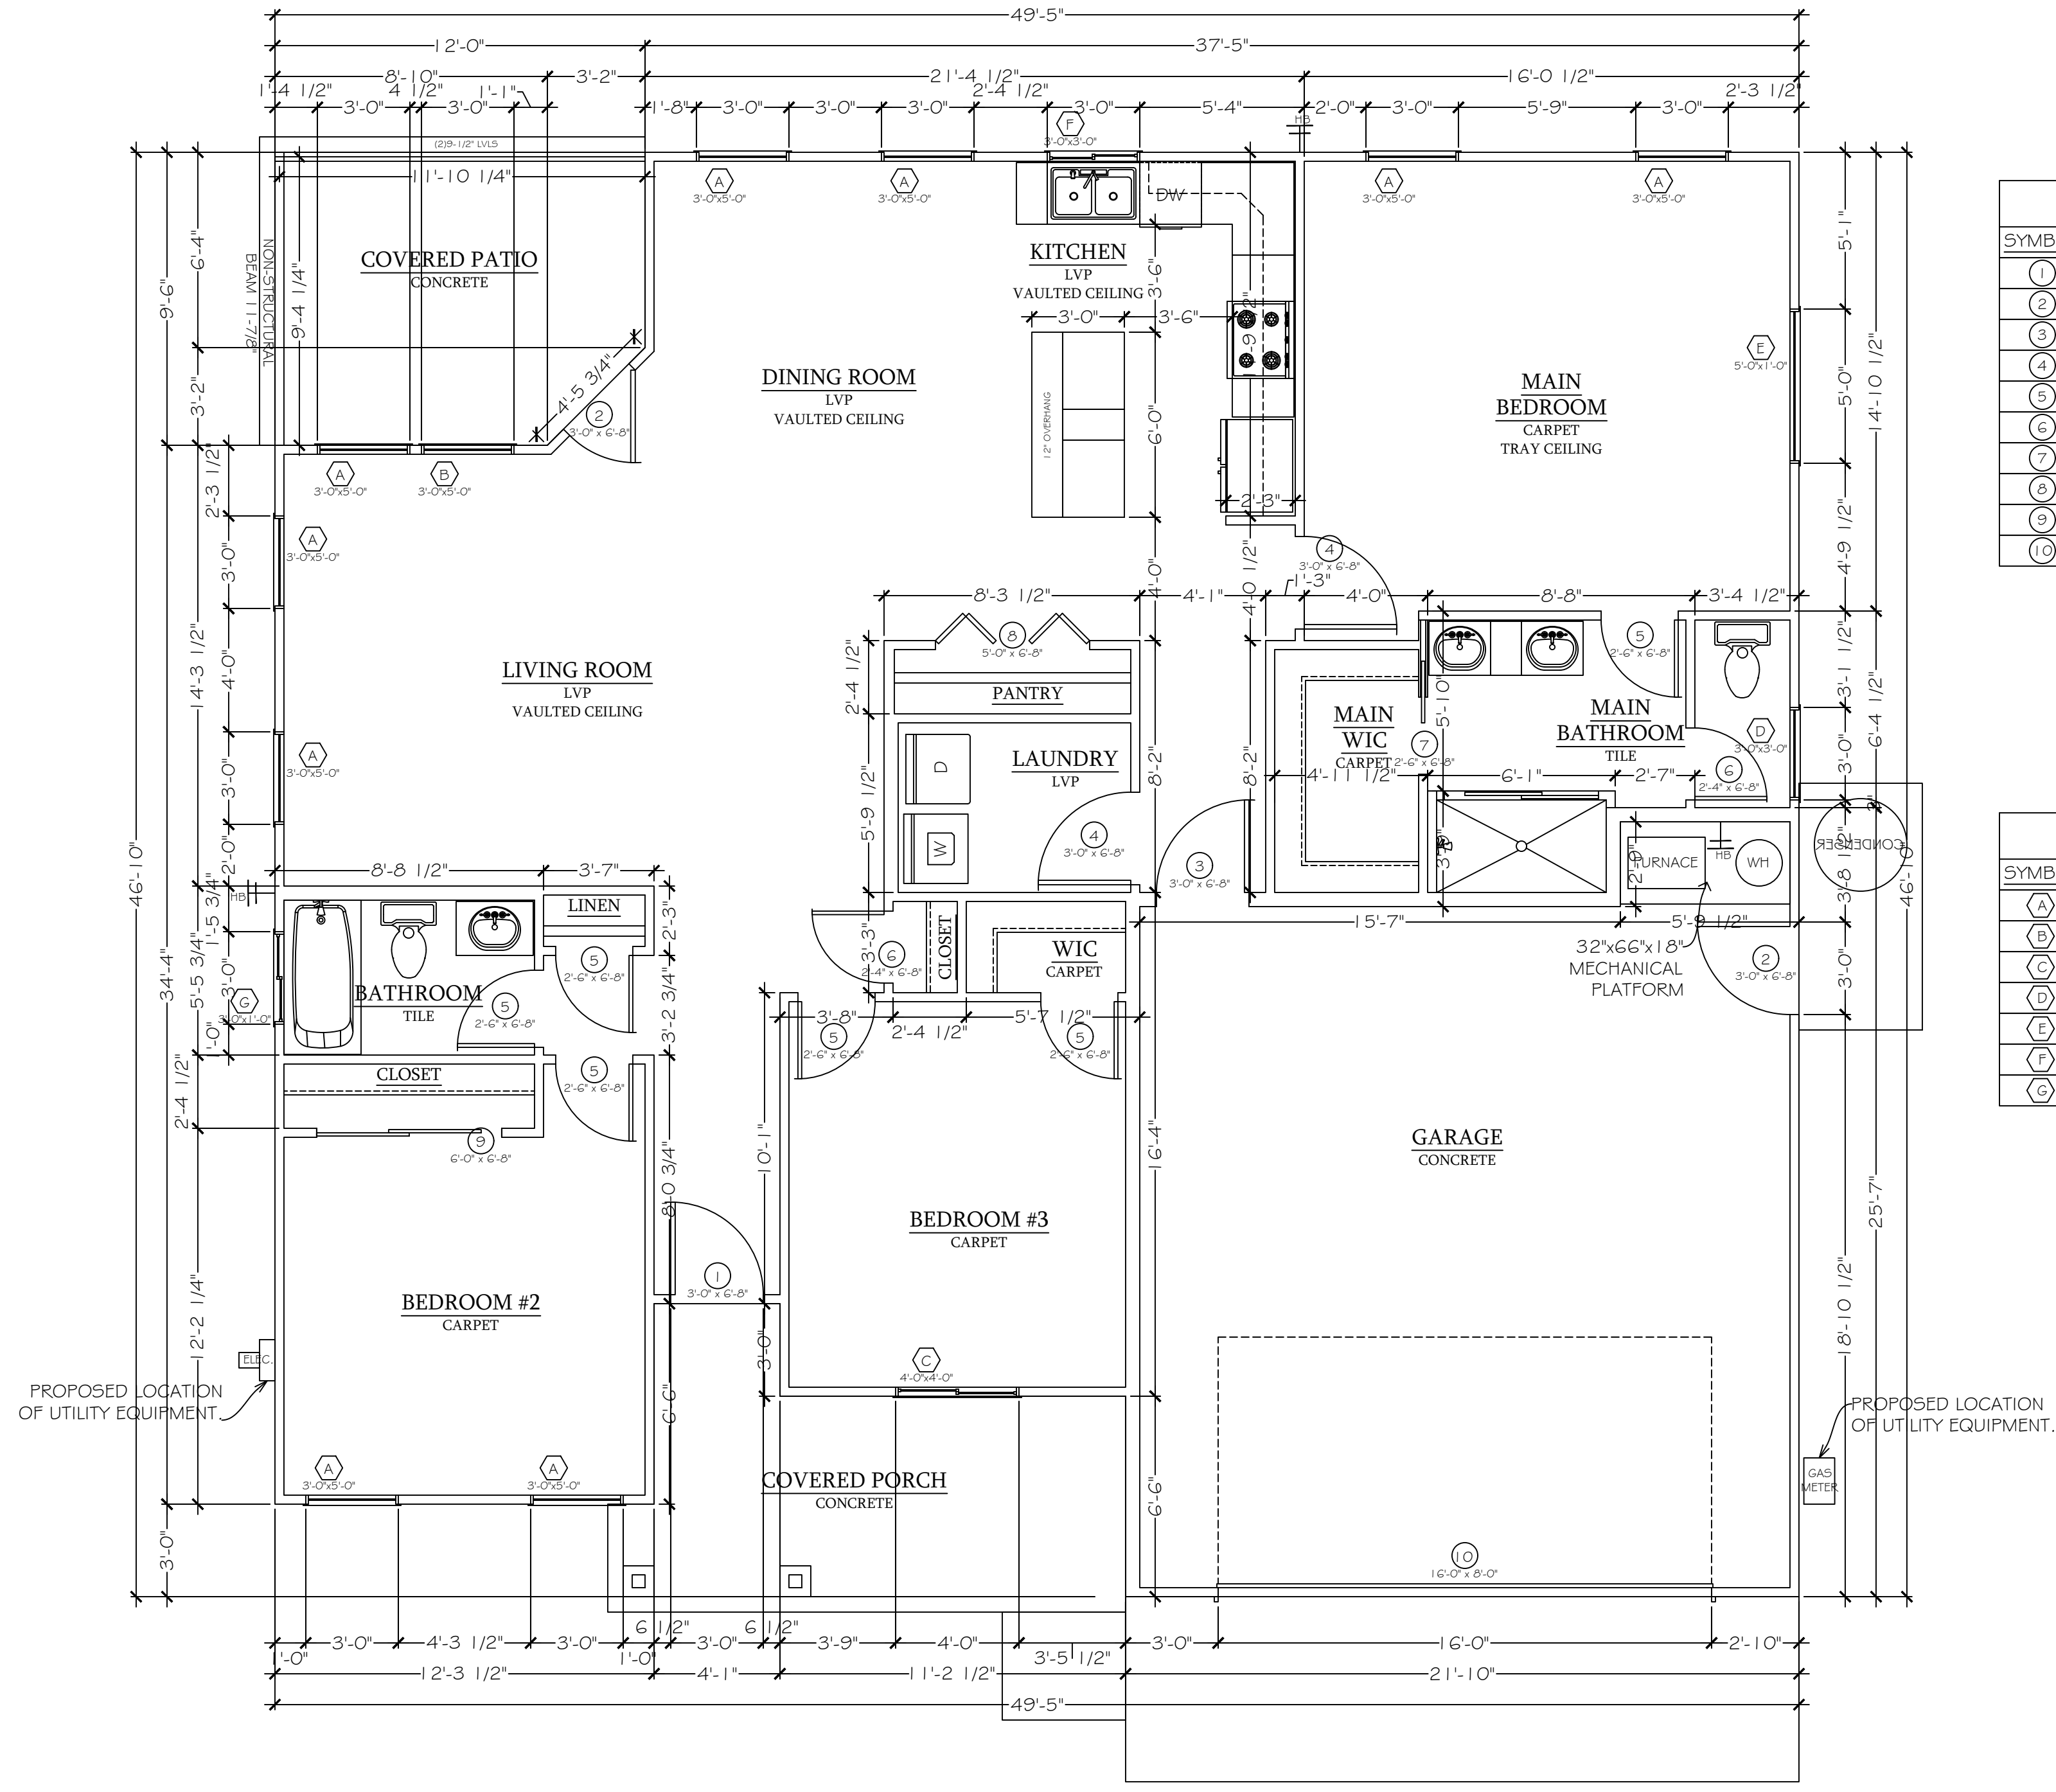

| DOOR SCHEDULE |        |        |                |             |               |           |
|---------------|--------|--------|----------------|-------------|---------------|-----------|
| SYMBOL        | WIDTH  | HEIGHT | HEADER         | FRAMING     | NOTES         | QUANTITY  |
| 1             | 3'-0"  | 6'-8"  | (2)2"x8"       | 38"x82-1/2" | ENTRY         | LH-1      |
| 2             | 3'-0"  | 6'-8"  | (2)2"x8"       | 38"x82-1/2" | HALF LITE     | LH-1 RH-1 |
| 3             | 3'-0"  | 6'-8"  | (2)2"x8"       | 38"x82-1/2" | 20 MINUTE     | RH-1      |
| 4             | 3'-0"  | 6'-8"  |                | 38"x82-1/2" | 6-PANEL       | LH-1 RH-1 |
| 5             | 2'-6"  | 6'-8"  |                | 32"x82-1/2" | 6-PANEL       | LH-5 RH-1 |
| 6             | 2'-4"  | 6'-8"  |                | 30"x82-1/2" | 6-PANEL       | RH-2      |
| 7             | 2'-6"  | 6'-8"  |                | 32"x82-1/2" | POCKET        | 1         |
| 8             | 5'-0"  | 6'-8"  |                | 61-1/4"x81" | BI-FOLD       | 1         |
| 9             | 6'-0"  | 6'-8"  |                | 72"x82-1/2" | BI-PASS       | 1         |
| 10            | 16'-0" | 8'-0"  | (2)11-7/8"LVLs |             | OVERHEAD DOOR | 1         |
| TOTAL         |        |        |                |             |               | 18        |

| WINDOW SCHEDULE |       |        |           |         |                      |          |
|-----------------|-------|--------|-----------|---------|----------------------|----------|
| SYMBOL          | WIDTH | HEIGHT | HEADER    | FRAMING | NOTES                | QUANTITY |
| A               | 3'-0" | 5'-0"  | (2)2"x8"  | 37"x61" | SINGLE-HUNG          | 9        |
| B               | 3'-0" | 5'-0"  | (2)2"x8"  | 37"x61" | SINGLE-HUNG TEMP.    | 1        |
| C               | 4'-0" | 4'-0"  | (2)2"x10" | 49"x49" | SLIDER               | 1        |
| D               | 3'-0" | 3'-0"  | (2)2"x8"  | 37"x37" | SINGLE-HUNG OBS TEMP | 1        |
| E               | 5'-0" | 1'-0"  | (2)2"x10" | 61"x13" | FIXED                | 1        |
| F               | 3'-0" | 3'-0"  | (2)2"x8"  | 37"x37" | SLIDER               | 1        |
| G               | 3'-0" | 1'-0"  | (2)2"x8"  | 37"x13" | SLIDER OBS           | 1        |
| TOTAL           |       |        |           |         |                      | 15       |

| Living Square Feet |         |
|--------------------|---------|
| Name               | Area    |
| *Main Living       | 1560 SF |
| *Upper Living      | xxxx SF |
| Living total       | 1560 SF |
|                    |         |
| *Garage            | 497 SF  |
| Grand total        | 2057 SF |

FLOOR PLAN  
Scale=1/4\"=1'-0"

NOTE: 1/4\"=1'-0" Drawings are printed at Half Scale.

Buyer Approved: \_\_\_\_\_

Date: \_\_\_\_\_

DISCLAIMER

This drawing is not to scale as internal dimensions may vary however total square footage shown correct to Sales Proposal. Any furnishings, fixtures or appliances shown other than those noted in your specifications are for effect only and not included.

COPYRIGHT

This drawing remains the property of Integrity Homes, LLC and may not be used or reproduced in whole or without written permission.

INTEGRITY HOMES

Phone: 970-255-6520 Fax: 970-255-1017

1380 North Ave.

Grand Junction, CO 81501

THE MALBEC ADDRESS

CLIFTON, CO, 81520

GOLD Inclusions

Revisions

DATE/REVISION

ENGINEERING STAMP

SCALE: 3/16" = 1'-0"

| TOTAL AREA (sq. ft.) |      |
|----------------------|------|
| MAIN LVL             | 1560 |
| 2ND LVL              | 0    |
| GARAGE               | 497  |
| TOTAL AREA           | 2057 |

|            |                  |              |
|------------|------------------|--------------|
| Phase FD   | Date 13-FEB-2025 | Drawn by: AC |
| FLOOR PLAN |                  |              |
| A1         |                  |              |