




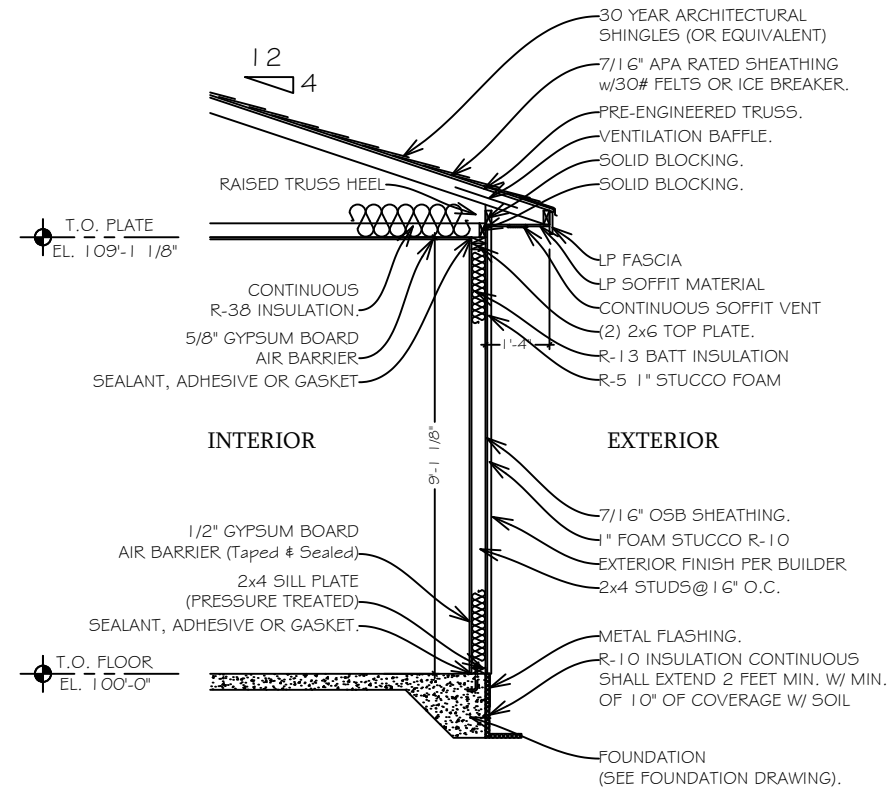

TYPICAL WALL SECTION
Scale=1/4\"=1'-0"

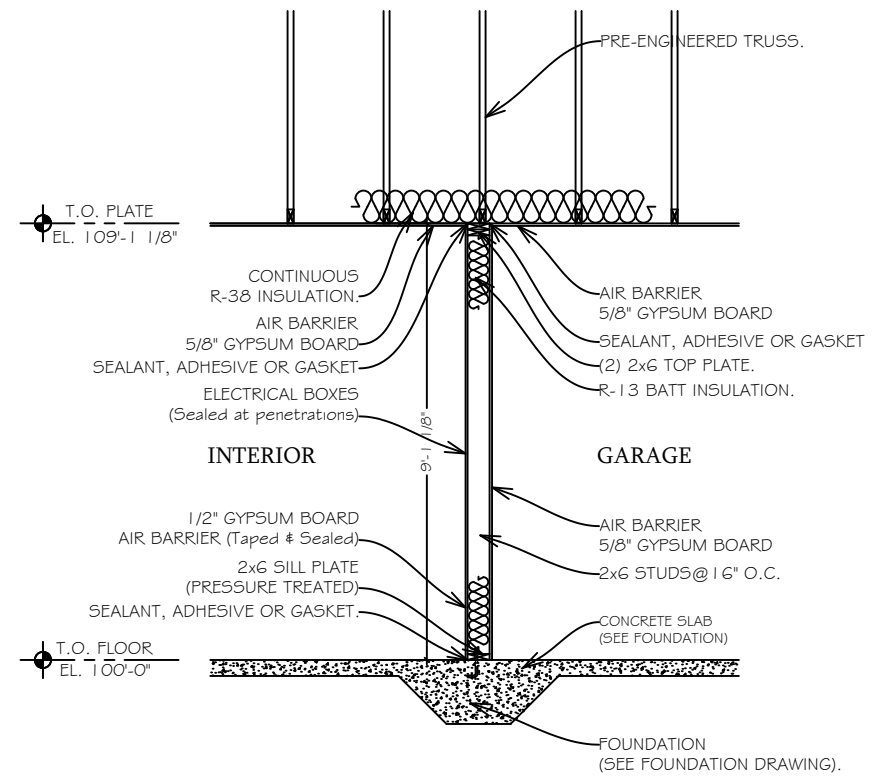

TYPICAL GARAGE WALL SECTION
Scale=1/4\"=1'-0"

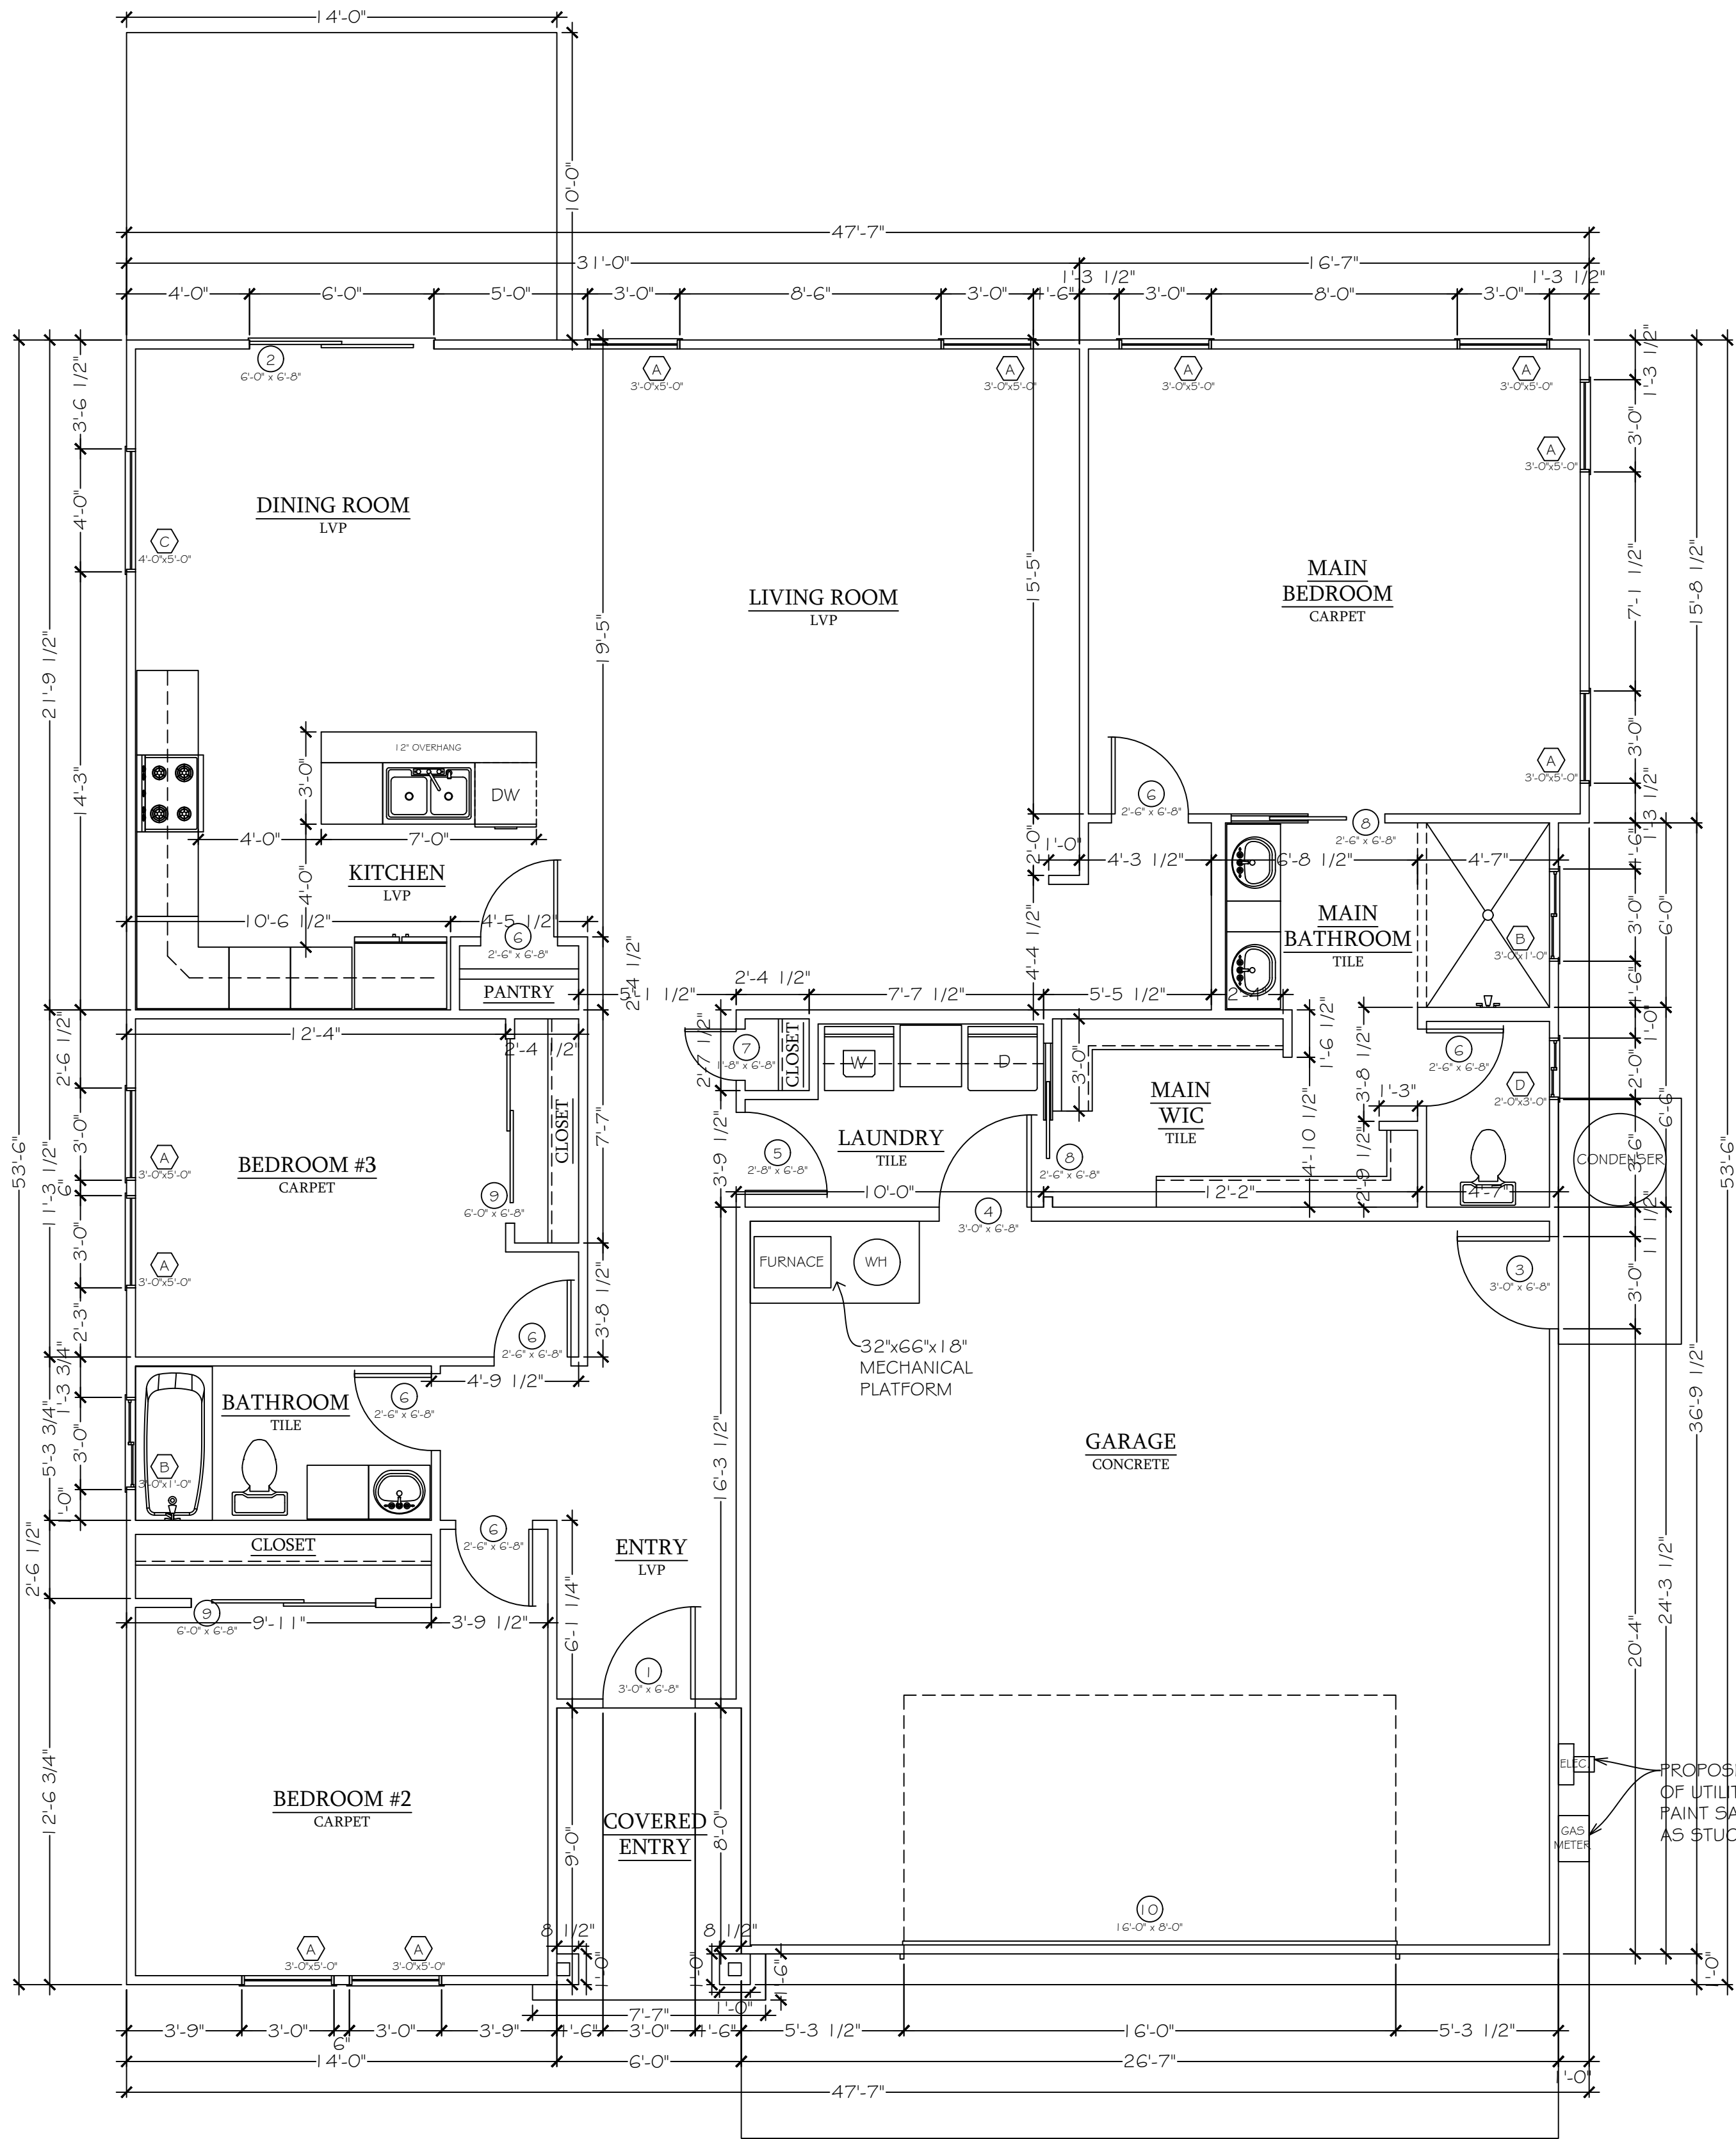

DOOR SCHEDULE						
SYMBOL	WIDTH	HEIGHT	HEADER	FRAMING	NOTES	QUANTITY
1	3'-0"	6'-8"	(2)2"x8"	38"x82-1/2"	ENTRY	RH-I
2	3'-0"	6'-8"	(2)2"x8"	38"x82-1/2"	SLIDING GLASS	I
3	3'-0"	6'-8"	(2)2"x8"	38"x82-1/2"	METAL	RH-I
4	3'-0"	6'-8"	(2)2"x8"	38"x82-1/2"	20 MINUTE	RH-I
5	2'-8"	6'-8"		34"x82-1/2"	G-PANEL	RH-I
6	2'-6"	6'-8"		32"x82-1/2"	G-PANEL	LH-3 RH-3
7	1'-8"	6'-8"		21"x82-1/2"	G-PANEL	RH-I
8	2'-6"	6'-8"		32"x82-1/2"	POCKET	2
9	6'-0"	6'-8"		72"x82-1/2"	BI-PASS	2
10	16'-0"	8'-0"	(2)11-7/8"LVLS		OVERHEAD DOOR	I
TOTAL						17

WINDOW SCHEDULE						
SYMBOL	WIDTH	HEIGHT	HEADER	FRAMING	NOTES	QUANTITY
A	3'-0"	5'-0"	(2)2"x8"	37"x61"	SINGLE-HUNG	10
B	3'-0"	1'-0"	(2)2"x8"	37"x13"	SLIDER OBS.	2
C	4'-0"	5'-0"	(2)2"x10"	48"x61"	SINGLE-HUNG	1
D	2'-0"	3'-0"	(2)2"x8"	25"x37"	SLIDER OBS.	1
TOTAL						14

Living Square Feet	
Name	Area
*Main Living	1798 SF
*Upper Living	xxx SF
Living total	1798 SF
*Garage	629 SF
Grand total	2427 SF

FLOOR PLAN

Scale=1/4\"=1'-0"

NOTE: 1 1/4\"x17\" Drawings
are printed at Half Scale.



INTEGRITY HOMES

Phone: 970-255-6520

Fax: 970-255-1017

1380 North Ave.
Grand Junction, CO 81501

THE BOOKCLIFF ADDRESS CLIFTON, CO.

GOLD Inclusions

Revisions
DATE/REVISION

ENGINEERING STAMP

SCALE: 1/4" = 1'-0"	
TOTAL AREA (sq. ft.)	
MAIN LVL	1798
2ND LVL	0
GARAGE	629
TOTAL AREA	2427

Phase PD	Date 30-DEC-2024	Drawn by: AC
----------	------------------	--------------

FLOOR PLAN

A1

DISCLAIMER
This plan is not 100% to scale as internal dimensions may vary. Buyer should verify all dimensions and locations before construction. Any omissions, errors, or discrepancies shall be the responsibility of the buyer. Any furnishings, fixtures, or appliances shown are for effect only and not included.

COPYRIGHT
This drawing remains the property of Integrity Homes, LLC, and may not be used or reproduced in whole or without written permission.

Buyer
Approved: _____
Date: _____