



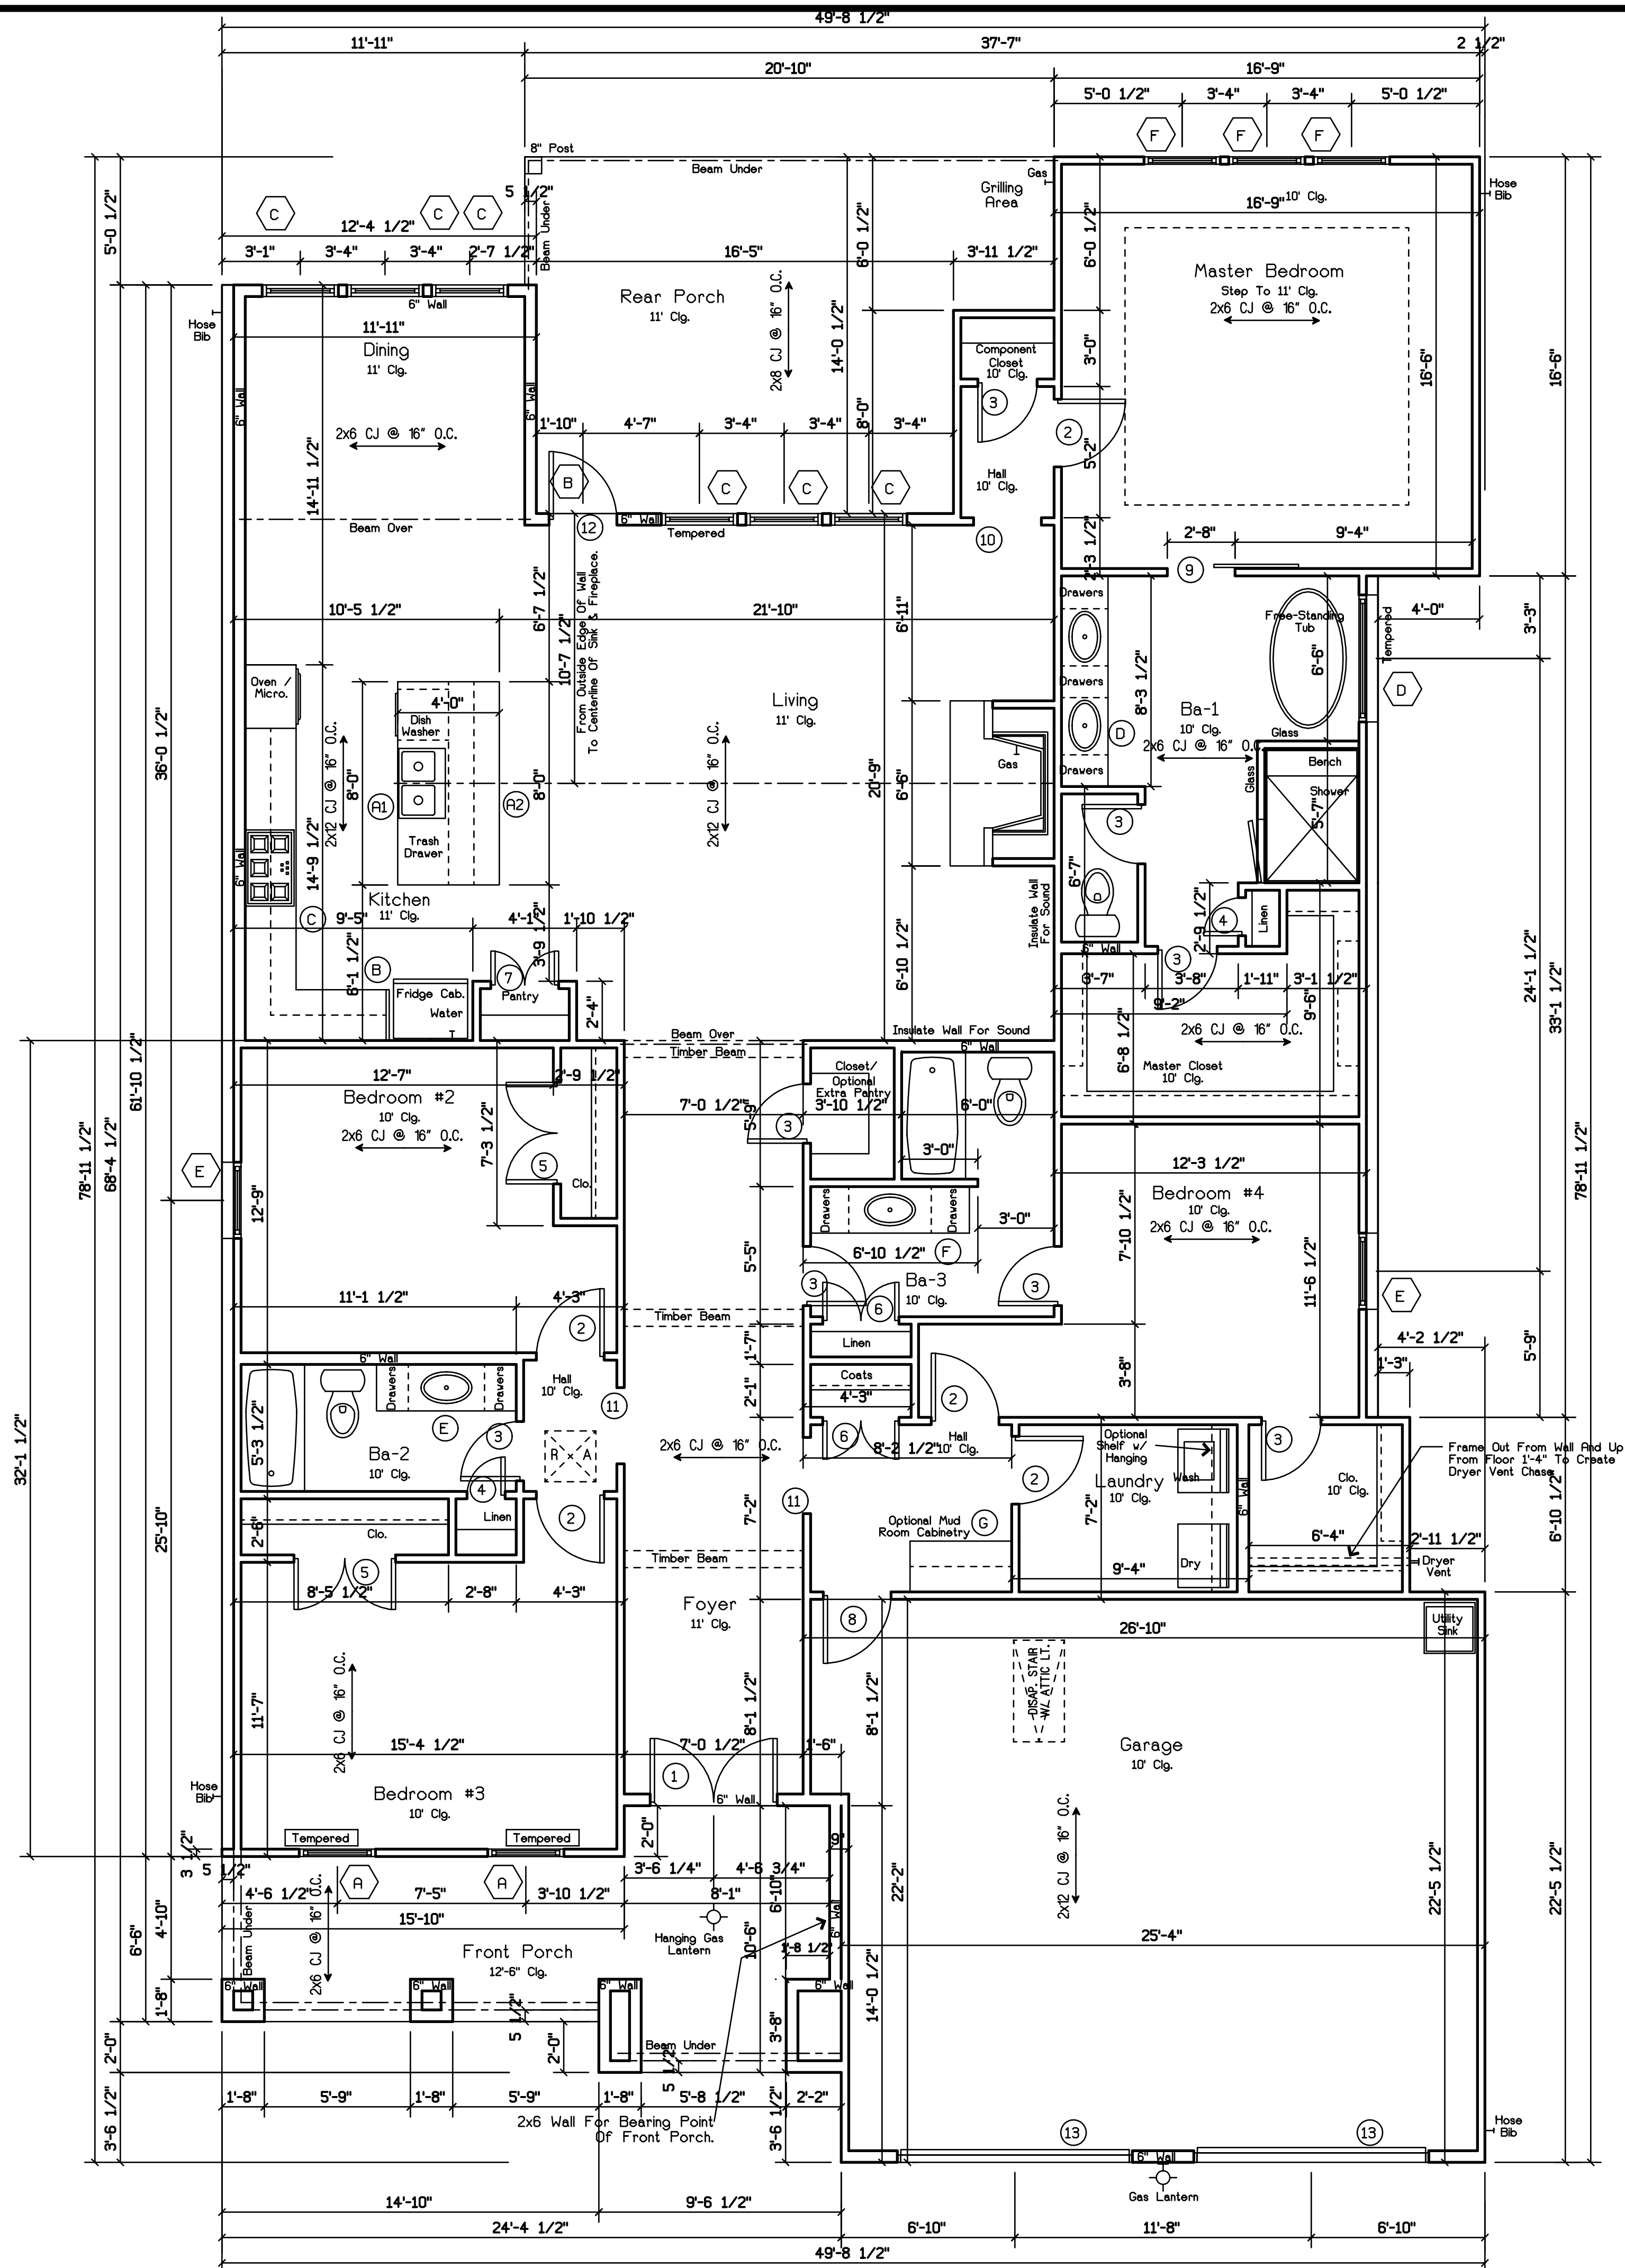

Floor Plan
Scale 1/4" = 1'-0"

Garage Door Shall Be Rated To Meet Wind Limitations As Per R 301.2.1
(See Manufacturer)
Or Use Detachable Vertical Windload Posts To Meet R 301.2.1
(See Manufacturer)

Area	
Living Area	2,562
Garage	573
Front Porch	195
Rear Porch	257
Area Under Beam	3,587

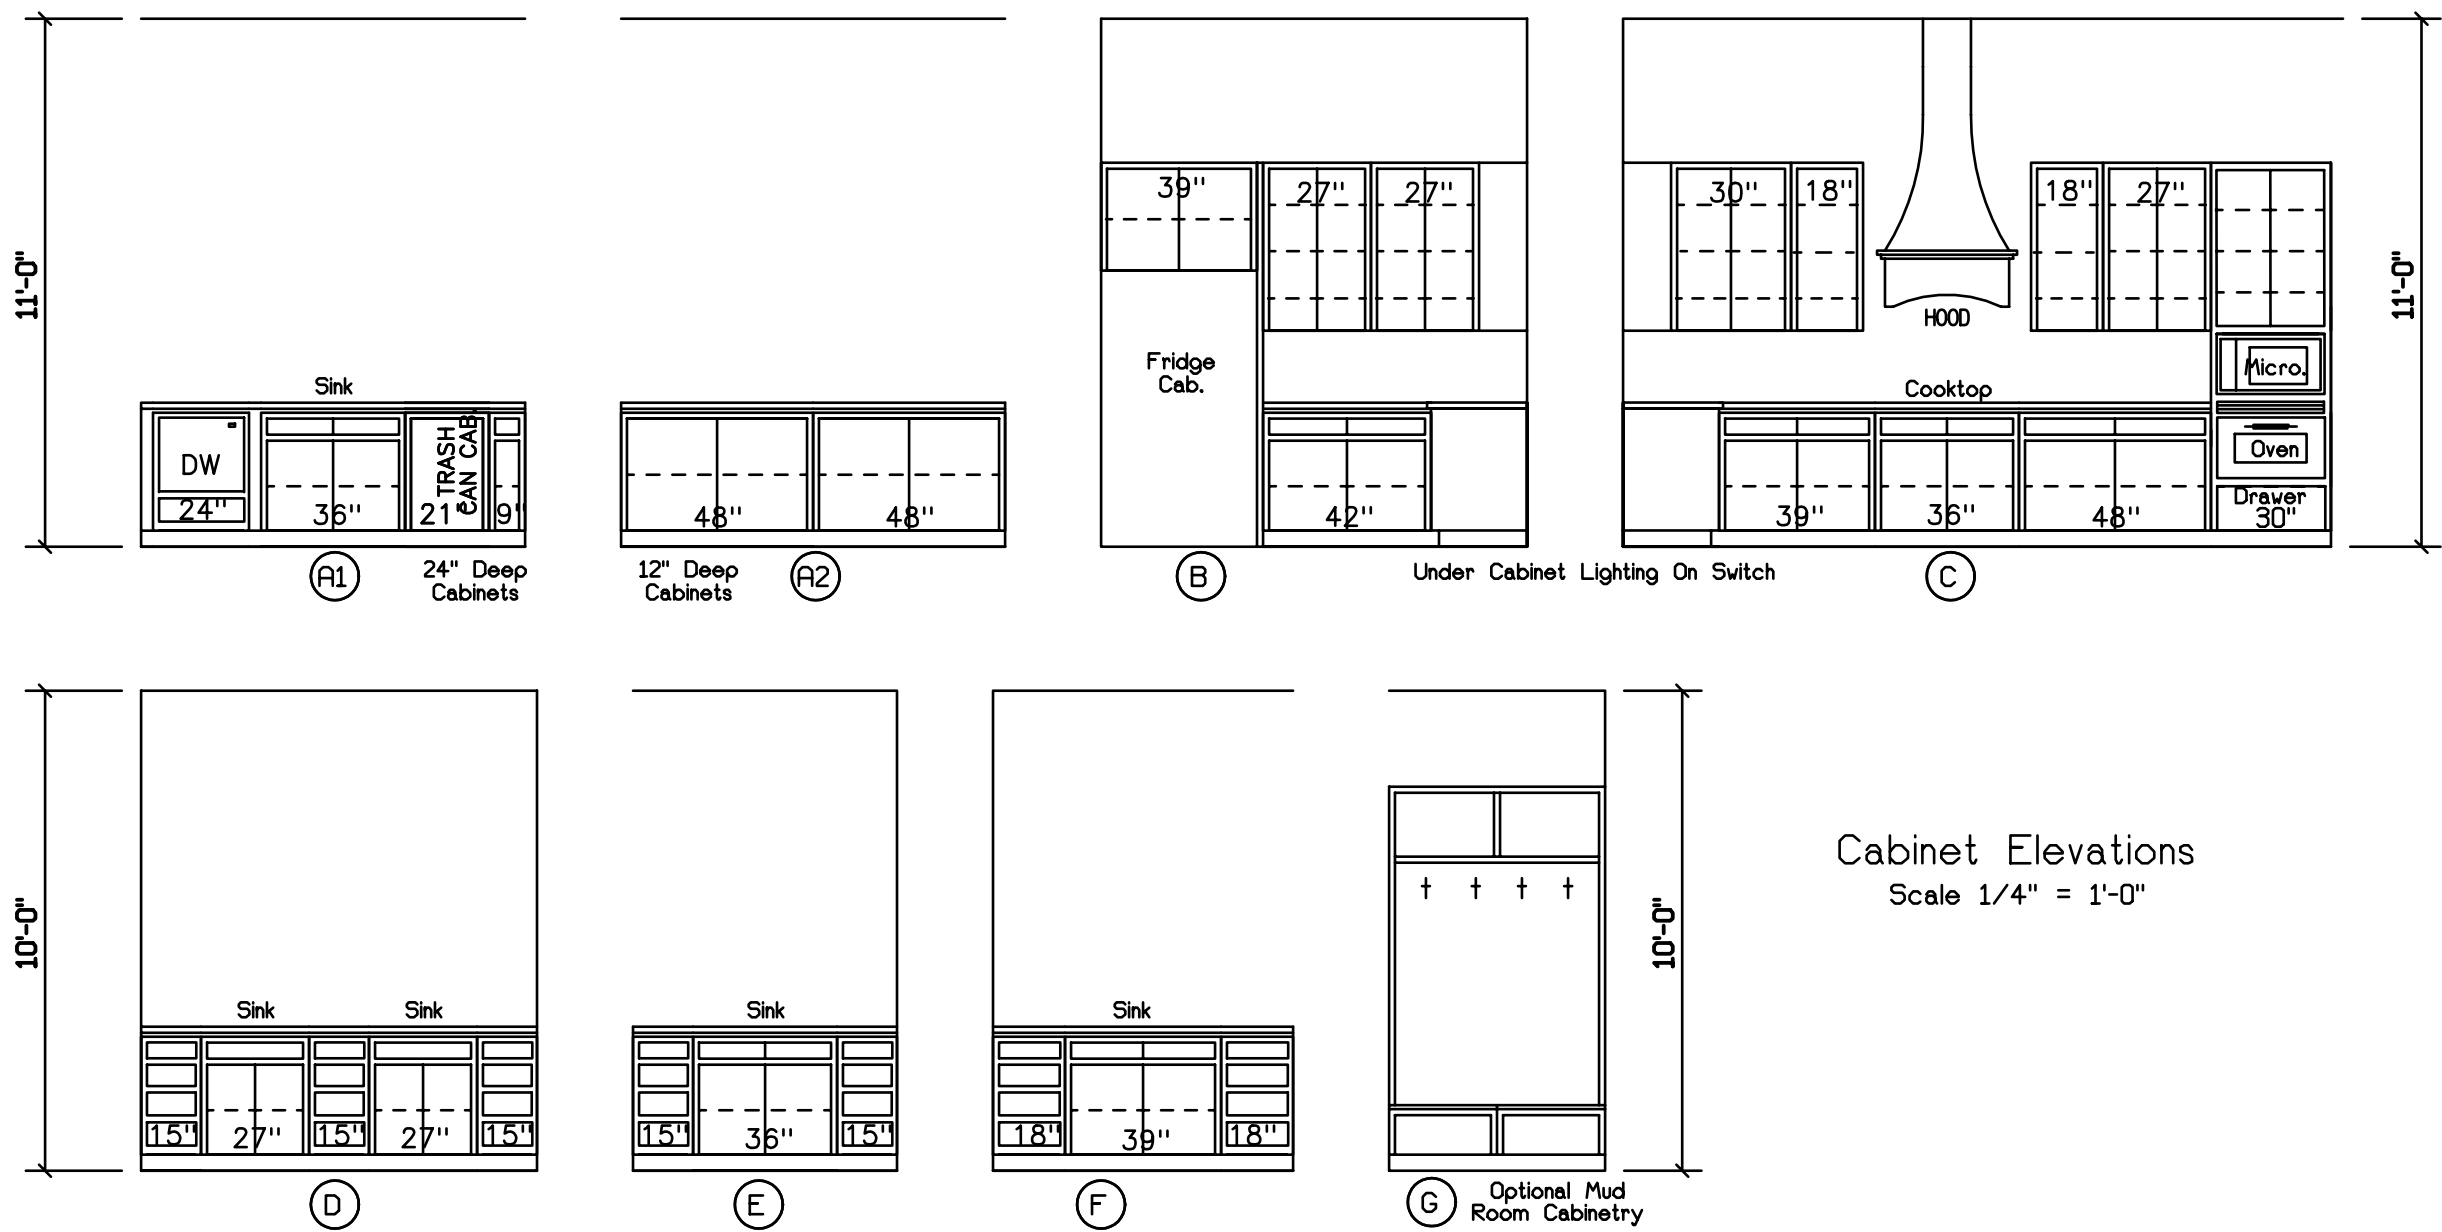

Contractor Shall Select Window & Door Products Meeting The Energy Efficiency Requirements Of The Building Code (Based On IRC 2015 Climate Zone 2 - U Factor = 0.75 Max, SHGC = 0.40 Max.)
Contractor Shall Select Window & Door Products Meeting Wind Design Pressure Requirements Of R613.3 (Garage Door Shall Be Rated To Meet Wind Limitations As Per R301.2.1)
Per R309.1 Doors Between Garage & Residence Shall Be 20-Minute Fire Rated Doors (Including Attic Stairs)
Safety Glazing (Tempered Glass) Is Required At Locations Identified In R308.4
Per R309.2 Garage Shall Be Separated From Residence By Not Less Than 1/2" Gypsum Board Applied To The Garage Side, Garages Beneath Habitable Rooms Above Shall Be Separated By Not Less Than 5/8" Type X Gypsum Board Or Equivalent.

WINDOW SCHEDULE					
Mark	Width	Height	Qty.	Description	Header
A	3'-0"	8'-6"	2	6/4 Vinyl Single Hung	9'-6"
B	3'-0"	1'-4"	7	1 Lt. Vinyl Fixed Picture Window	9'-8"
C	3'-0"	8'-0"	6	1 Lt. Vinyl Fixed Picture Window	9'-8"
D	5'-0"	4'-0"	1	1 Lt. Vinyl Picture Window	7'-4"
E	3'-0"	8'-6"	2	4/4 Vinyl Single Hung	8'-0"
F	3'-0"	6'-6"	3	1/1 Vinyl Single Hung	8'-0"

DOOR SCHEDULE				
Mark	Width	Height	Thick.	Description
1	5'-0"	10'-0"	1 3/4"	See Elevation
2	2'-8"	8'-0"	1 3/8"	Raised Panel Interior
3	2'-4"	8'-0"	1 3/8"	Raised Panel Interior
4	1'-6"	8'-0"	1 3/8"	Raised Panel Interior
5	4'-0"	8'-0"	1 3/8"	(2) - 2080 Raised Panel Interior
6	3'-0"	8'-0"	1 3/8"	(2) - 1680 Raised Panel Interior
7	2'-8"	8'-0"	1 3/8"	(2) - 1480 Raised Panel Interior
8	2'-8"	8'-0"	1 3/4"	Raised Panel Exterior (20 Min. Fire Rating)
9	3'-4"	8'-0"	-	Barn Door
10	2'-8"	8'-0"	-	Cased Opening
11	3'-0"	8'-0"	-	Cased Opening
12	2'-8"	8'-0"	1 3/4"	1 Lt. French Exterior
13	9'-0"	8'-0"	-	130mph Wind Rated Garage Door

PINNACLE HOME DESIGNS, L.L.C.
Although every effort has been made in preparing these plans, the contractor must check all details for accuracy or errors and be responsible for same. This drawing contains valuable, confidential, proprietary, trade secret information of Pinnacle Home Designs, L.L.C. No reproduction or other use of this drawing or its contents is permitted without the written consent of Pinnacle Home Designs, L.L.C.
Copyright © 2022 by Pinnacle Home Designs, L.L.C. All Rights Reserved
Phone: 985.693.7860 Website: www.pinnaclehomedesigns.com

FLOOD ZONE
C

WIND ZONE
130mph

PLANS FOR:
YAR Construction Co., Inc.
Lot 700
Bedico Creek
Heron Lake
St. Tammany Parish, Louisiana

DATE ISSUED:
1-24-22

REVISED:
1-11-22

CODE / L.A. / U.S. / INDEX
A4-2562-3587-3779

SCALE:
AS SHOWN

1
SHEET