



SIDE ELEVATION

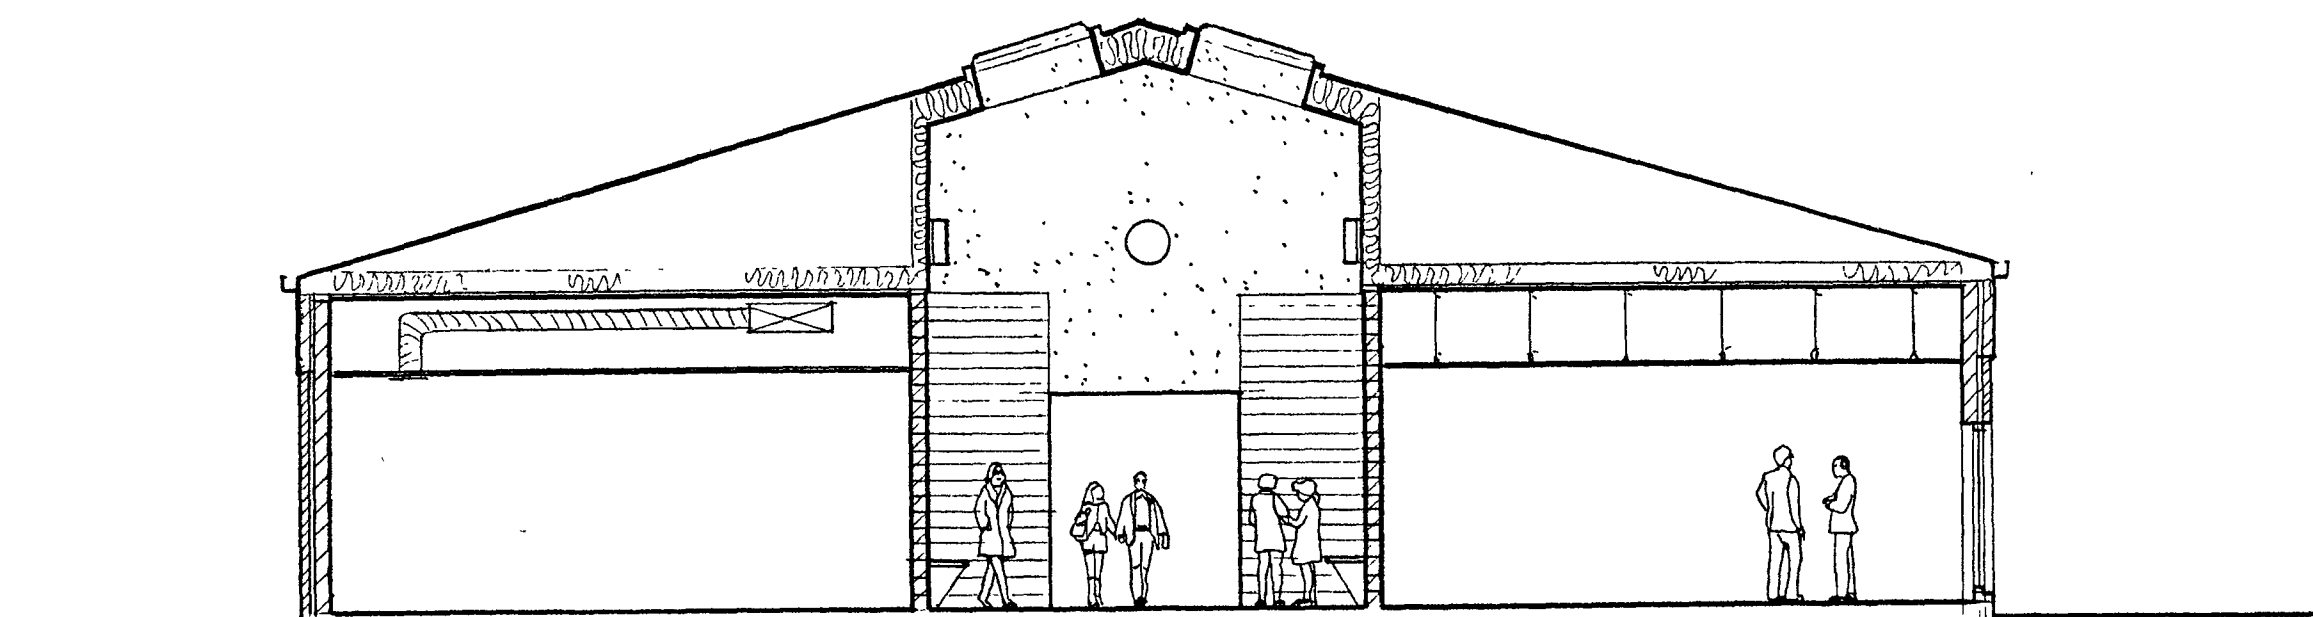

SECTION AT CENTER COMMONS

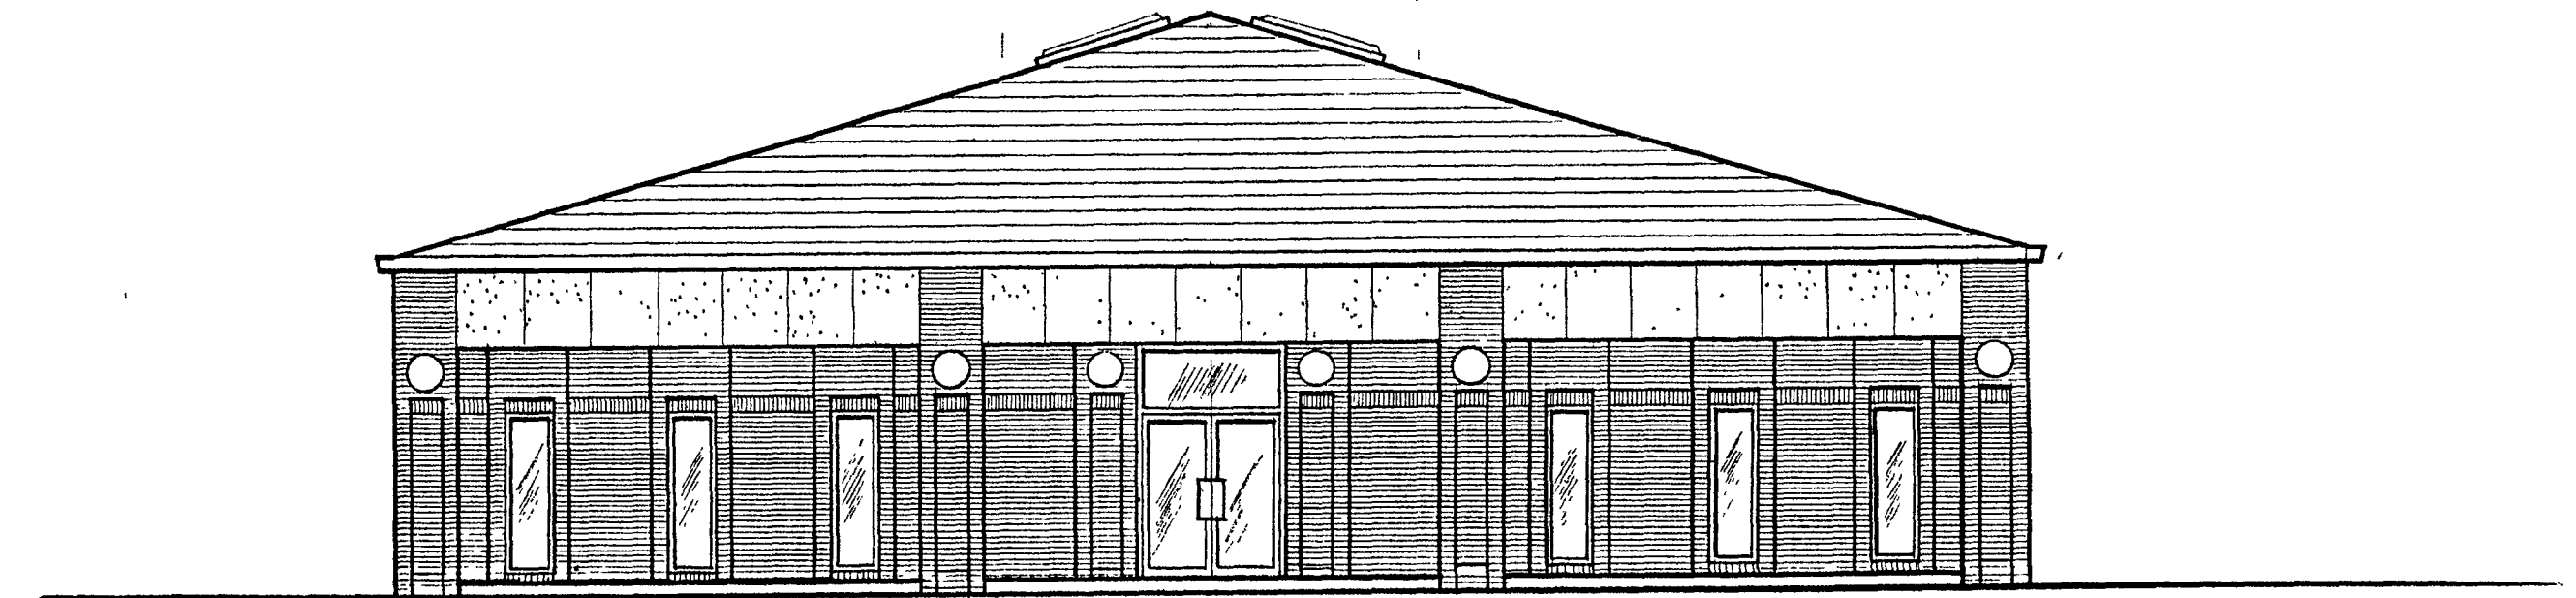

FRONT ELEVATION

drawn by:


date

revised:


Dooly Hall

DIVERSIFIED BUILDINGS INC.
MORTON, ILLINOIS 61550
This drawing, its design and content, is the exclusive property of DIVERSIFIED BUILDINGS, INC., and is not to be used in any manner without the consent of DIVERSIFIED BUILDINGS, INC.

PROPOSED CLASSROOM BUILDING
LINCOLN COLLEGE LINCOLN, IL

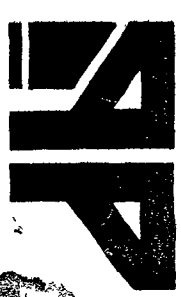

Melotte
Morse
Leonatti,
Ltd.

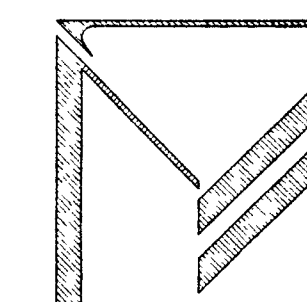

213 1/2 South Sixth Street
Springfield, Illinois, 62701
Fax: (217) 789-9518
Voice: (217) 789-9515
E-mail: mmltd@fgi.net

8212 N. University Street
Peoria, Illinois, 61615
Fax: (309) 691-9800
Voice: (309) 691-9900

SHEET TITLE:
PARTIAL SITE PLAN

PROJECT TITLE:


**NORTH CAMPUS IMPROVEMENTS
LINCOLN COLLEGE
LINCOLN, ILLINOIS**

PROJECT NO.
#10029

DATE:
7/31/00

SHEET NO:

A-1

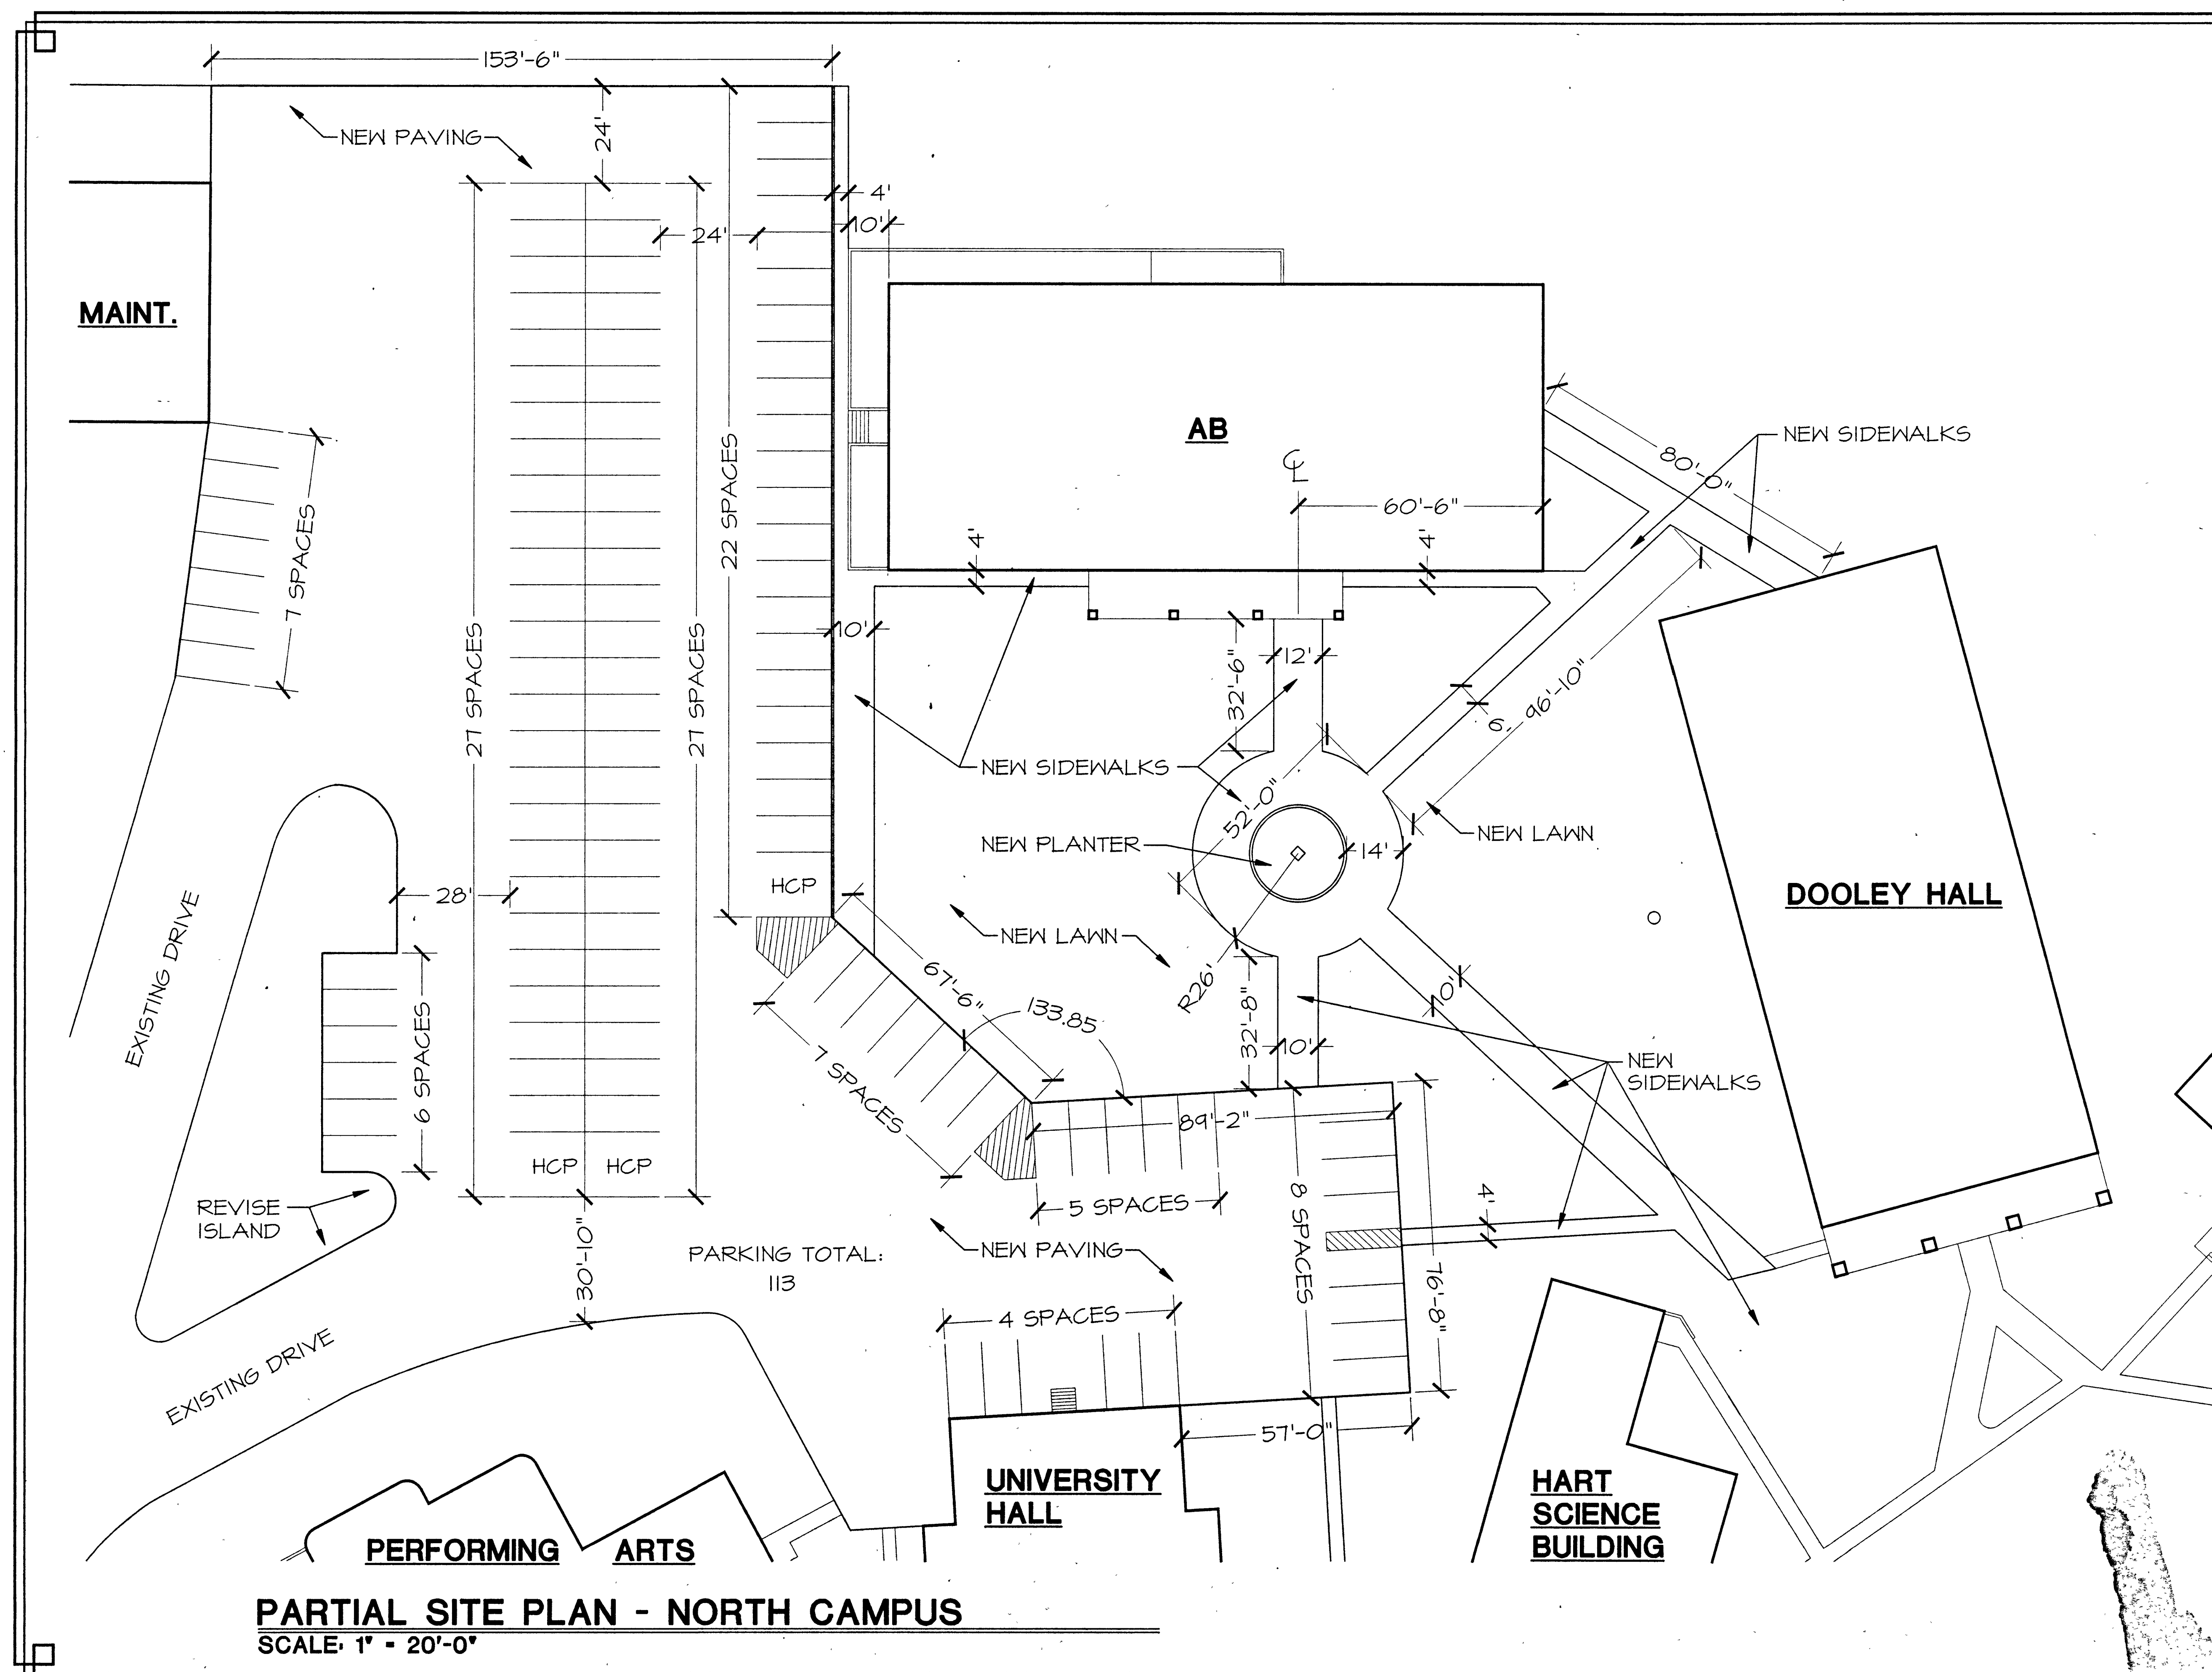

PARTIAL SITE PLAN - NORTH CAMPUS
SCALE: 1" = 20'-0"

MAINT.

EXISTING DRIVE

EXISTING DRIVE

PERFORMING ARTS

PARTIAL SITE PLAN - NORTH CAMPUS
SCALE: 1" = 20'-0"

HCP HCP

30"x30"x4'-0"
CONCRETE STATUE
FOOTING.

NEW PLANTER
WITH LILLY
GROUND COVER.

NEW SOD

EXISTING TREE
TO REMAIN.

UNIVERSITY
HALL

AB

EXISTING TREE
TO BE REMOVED.

(4) TRANSPLANTED
MAPLE TREES (FROM
TENNIS COURTS).

NEW SOD

NEW YARD DRAIN -
CONNECT TO
EXISTING STREET
SEWER.

DOOLEY HALL


LEVEL AND
RE-SHAPE
BERMS.

LIMB-UP EXISTING
TREES A,B,C & D.

NEW SOD

HART
SCIENCE
BUILDING

Melotte
Morse
Leonatti,
Ltd.

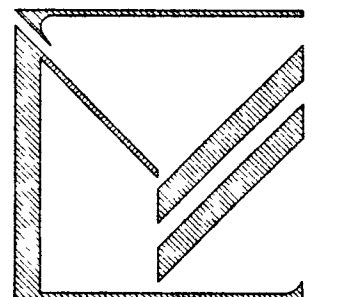

213 1/2 South Sixth Street
Springfield, Illinois, 62701
Fax: (217) 789-9518
Voice: (217) 789-9515
E-mail: mmltd@fgi.net

8212 N. University Street
Peoria, Illinois, 61615
Fax: (309) 691-9800
Voice: (309) 691-9900

SHEET TITLE:
SITE PLAN - LANDSCAPE MODIFICATIONS

PROJECT TITLE:

NORTH CAMPUS IMPROVEMENTS
LINCOLN COLLEGE
LINCOLN, ILLINOIS

PROJECT NO.
#10029

DATE:
7/31/00

SHEET NO:

A-2

8212 N. University Street
Peoria, Illinois, 61615
Fax: (309) 691-9800
Voice: (309) 691-9900


PROJECT TITLE:

DATE: _____


7/31/00

SHEET NO:


3-A

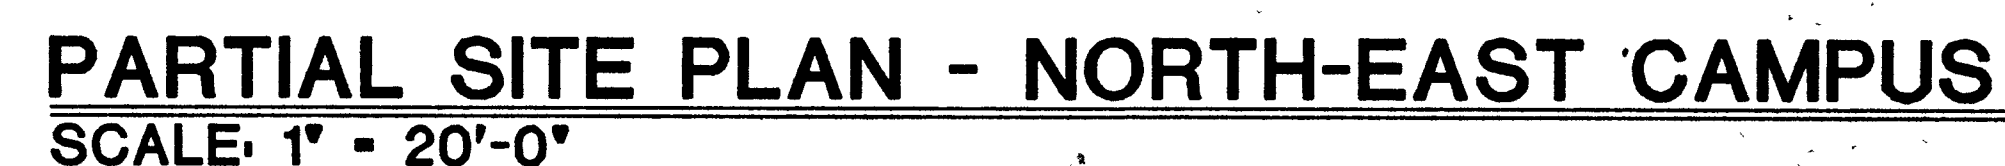


OTTAWA STREET

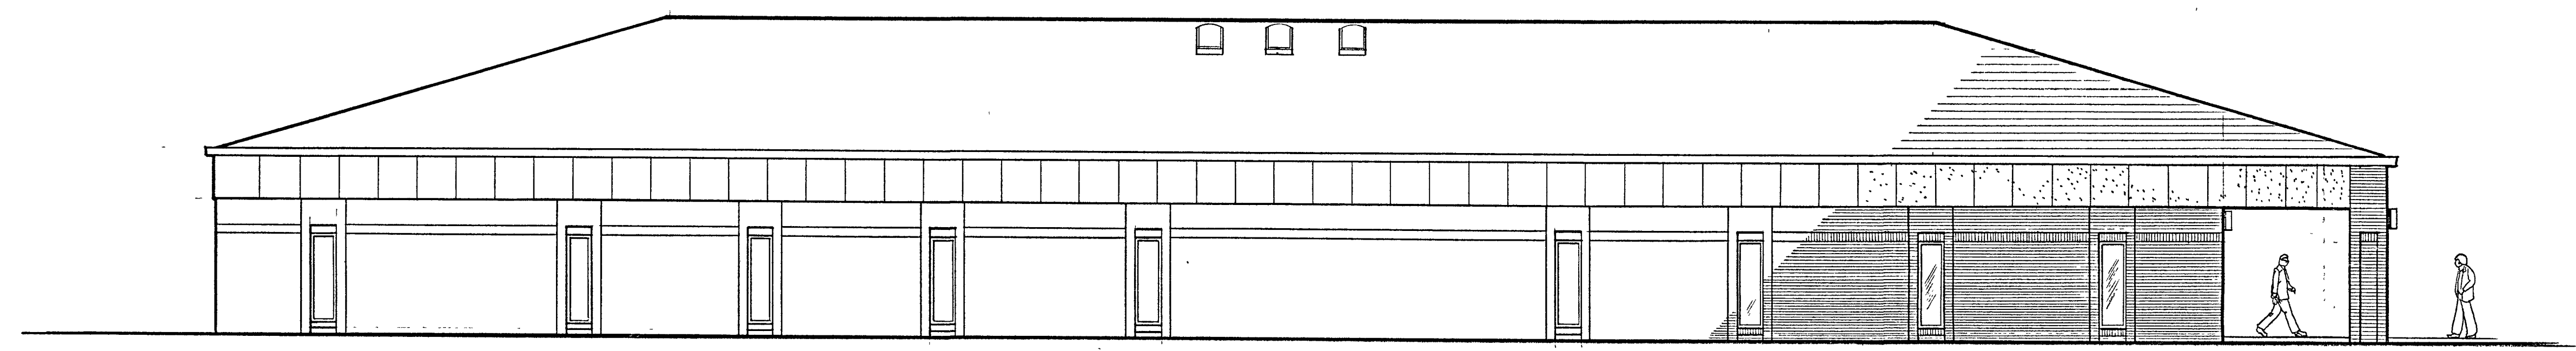

SIDE ELEVATION

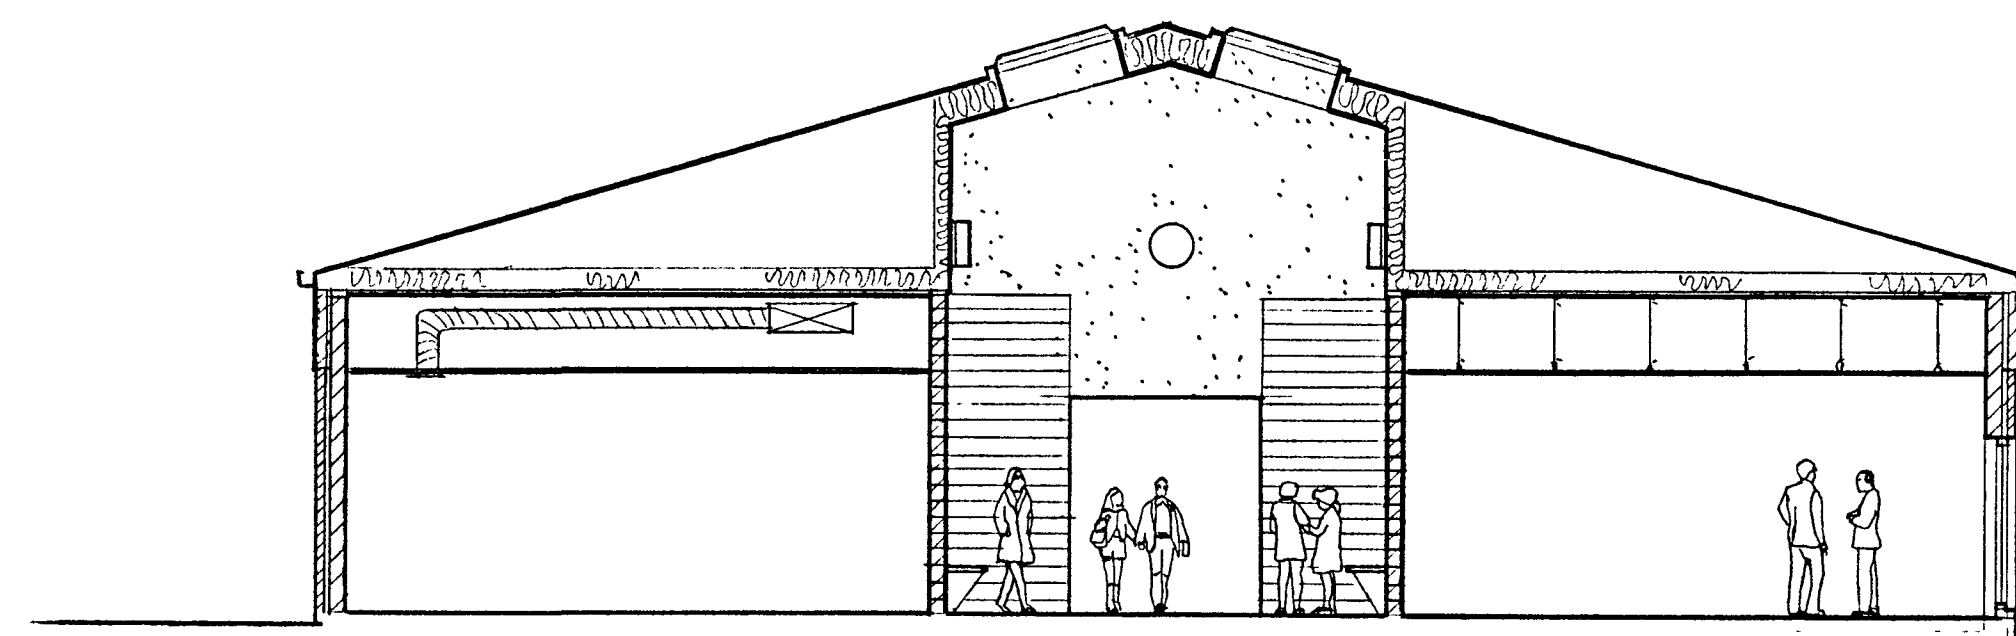

SECTION AT CENTER COMMONS

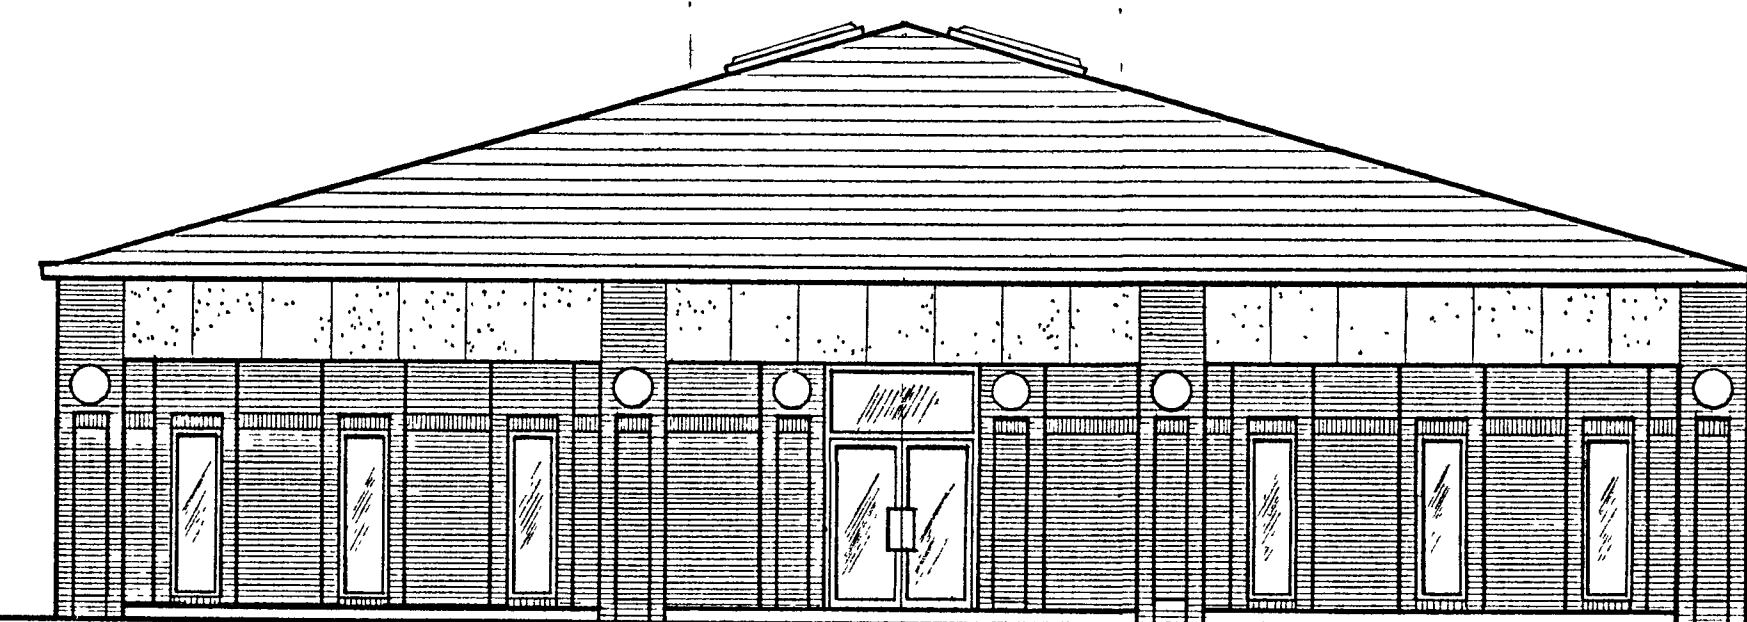

FRONT ELEVATION

drawn by:

date

revised:


DIVERSIFIED BUILDINGS INC.

MORTON, ILLINOIS 61550

This drawing, its design and content, is the exclusive property of DIVERSIFIED BUILDINGS INC., and is not to be used in any manner without the consent of DIVERSIFIED BUILDINGS INC.

PROPOSED CLASSROOM BUILDING
LINCOLN COLLEGE
LINCOLN, ILL.



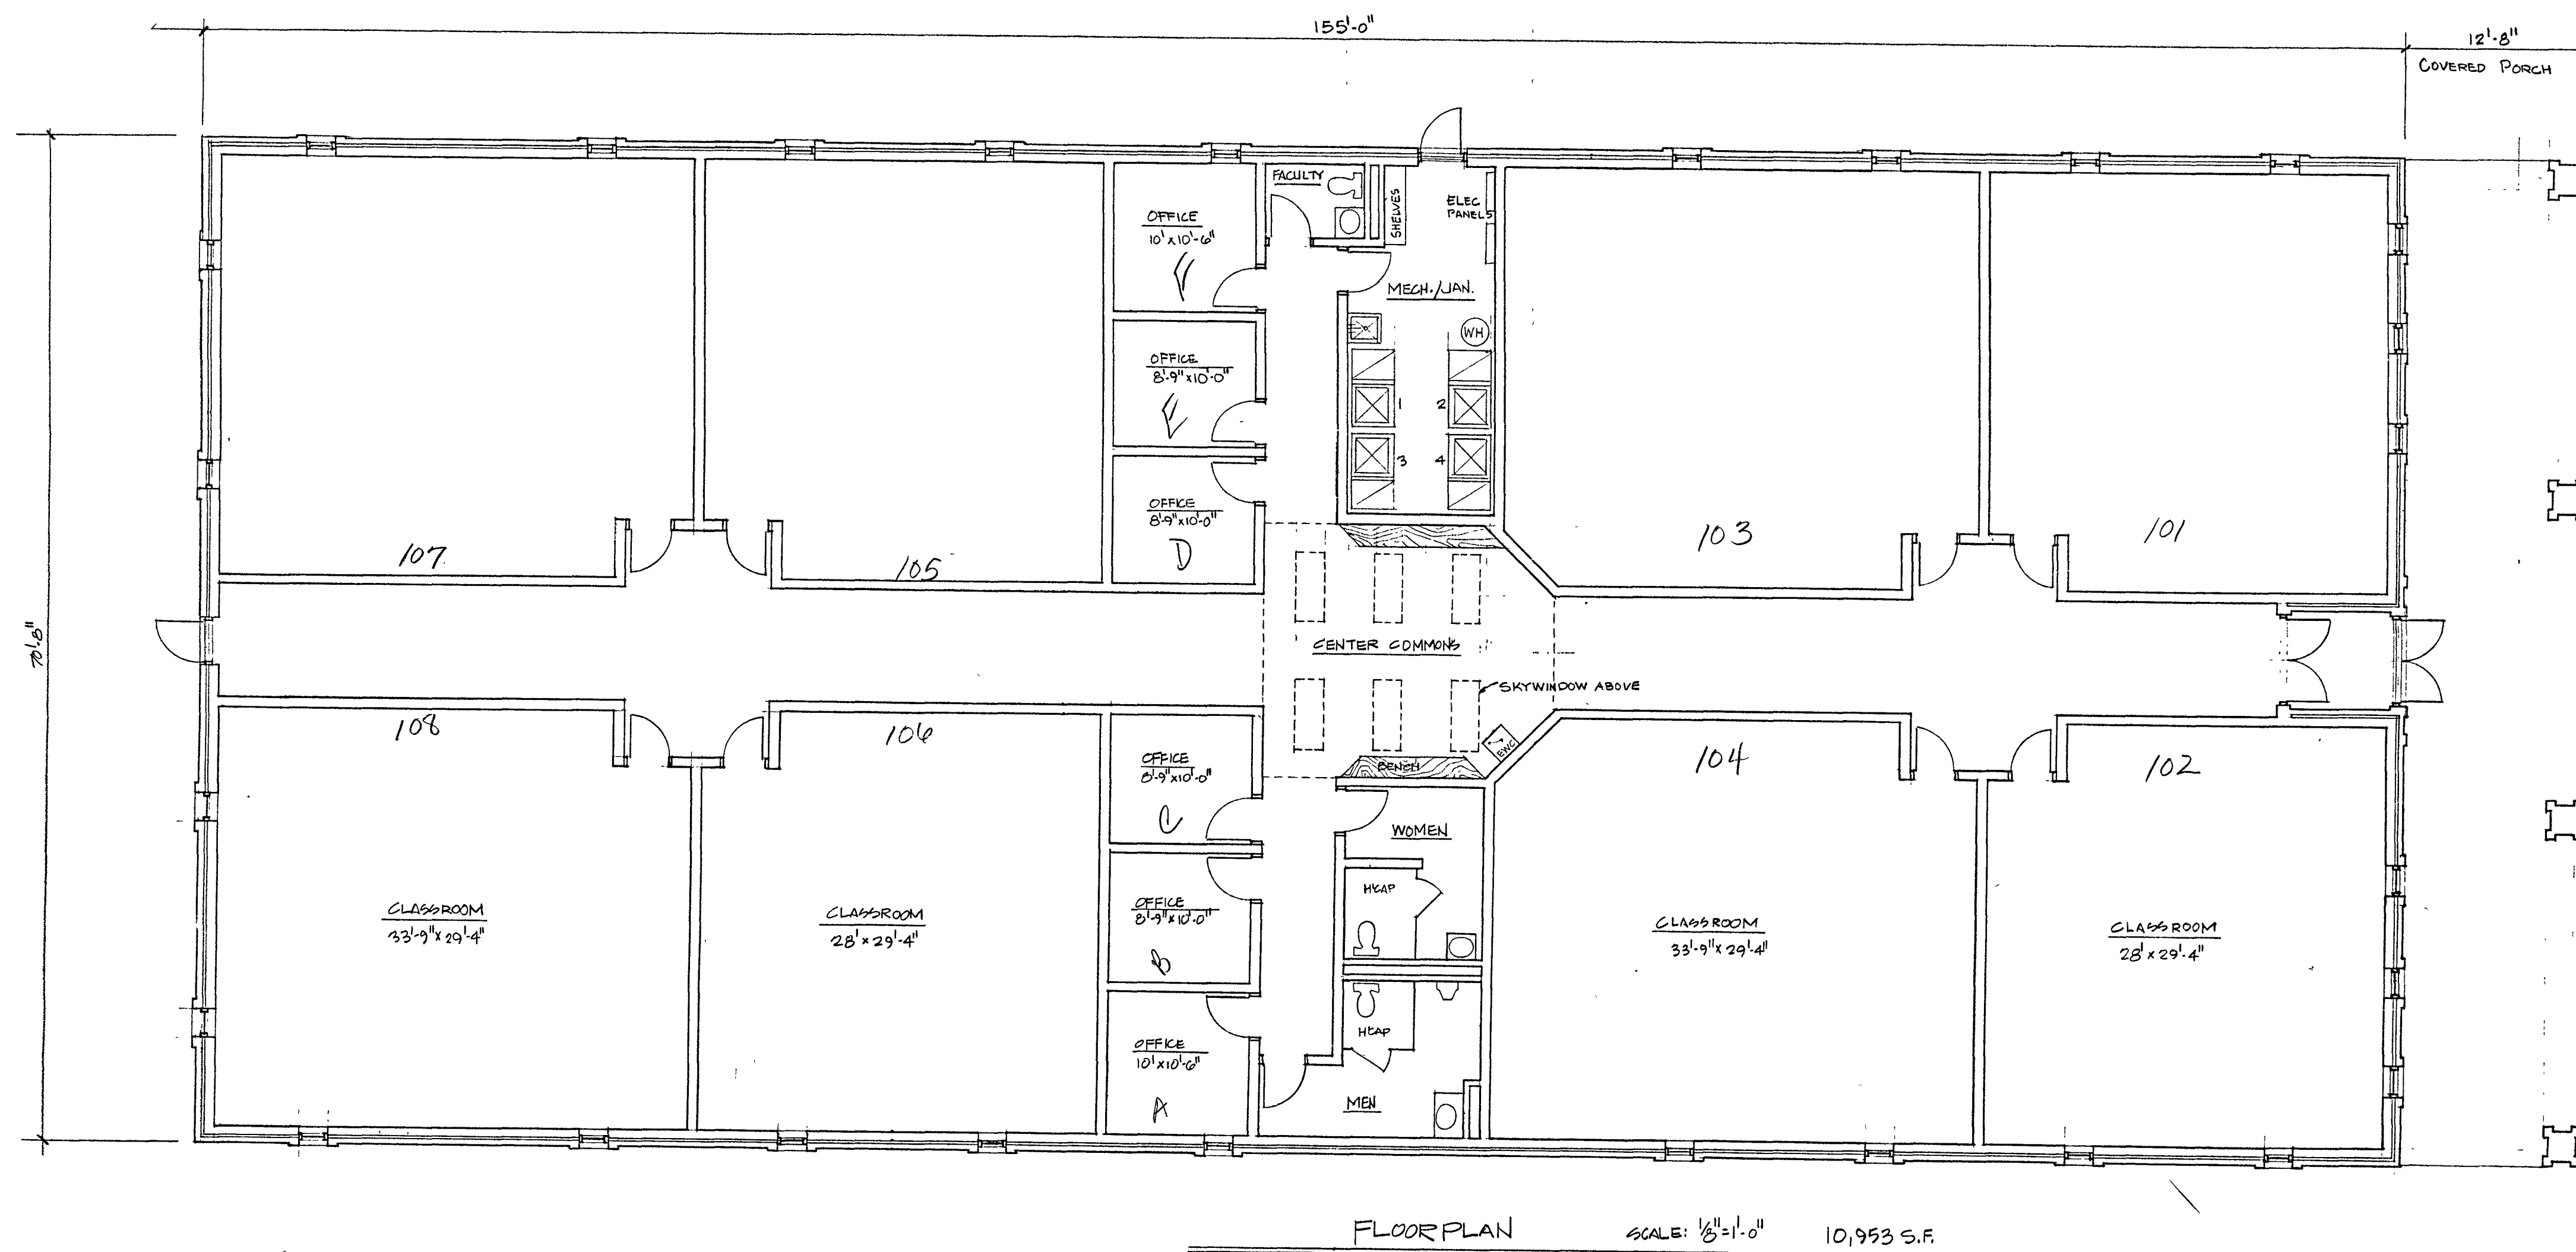


*Doan
Hill*


drawn by:
date
revised:

DIVERSIFIED BUILDINGS INC.
MORTON, ILLINOIS 61550

This drawing, its design and content, is the exclusive property of DIVERSIFIED BUILDINGS, INC., and is not to be used in any manner without the consent of DIVERSIFIED BUILDINGS, INC.

Proposed Classroom Building
Lincoln College
Lincoln, IL

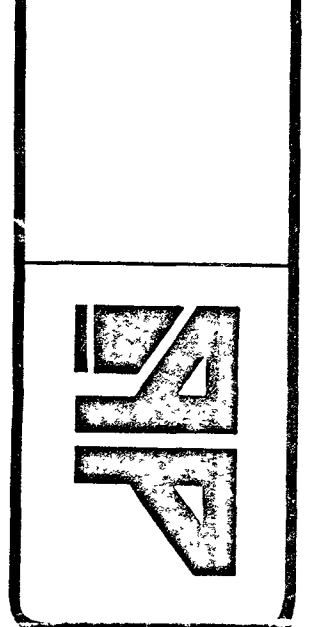

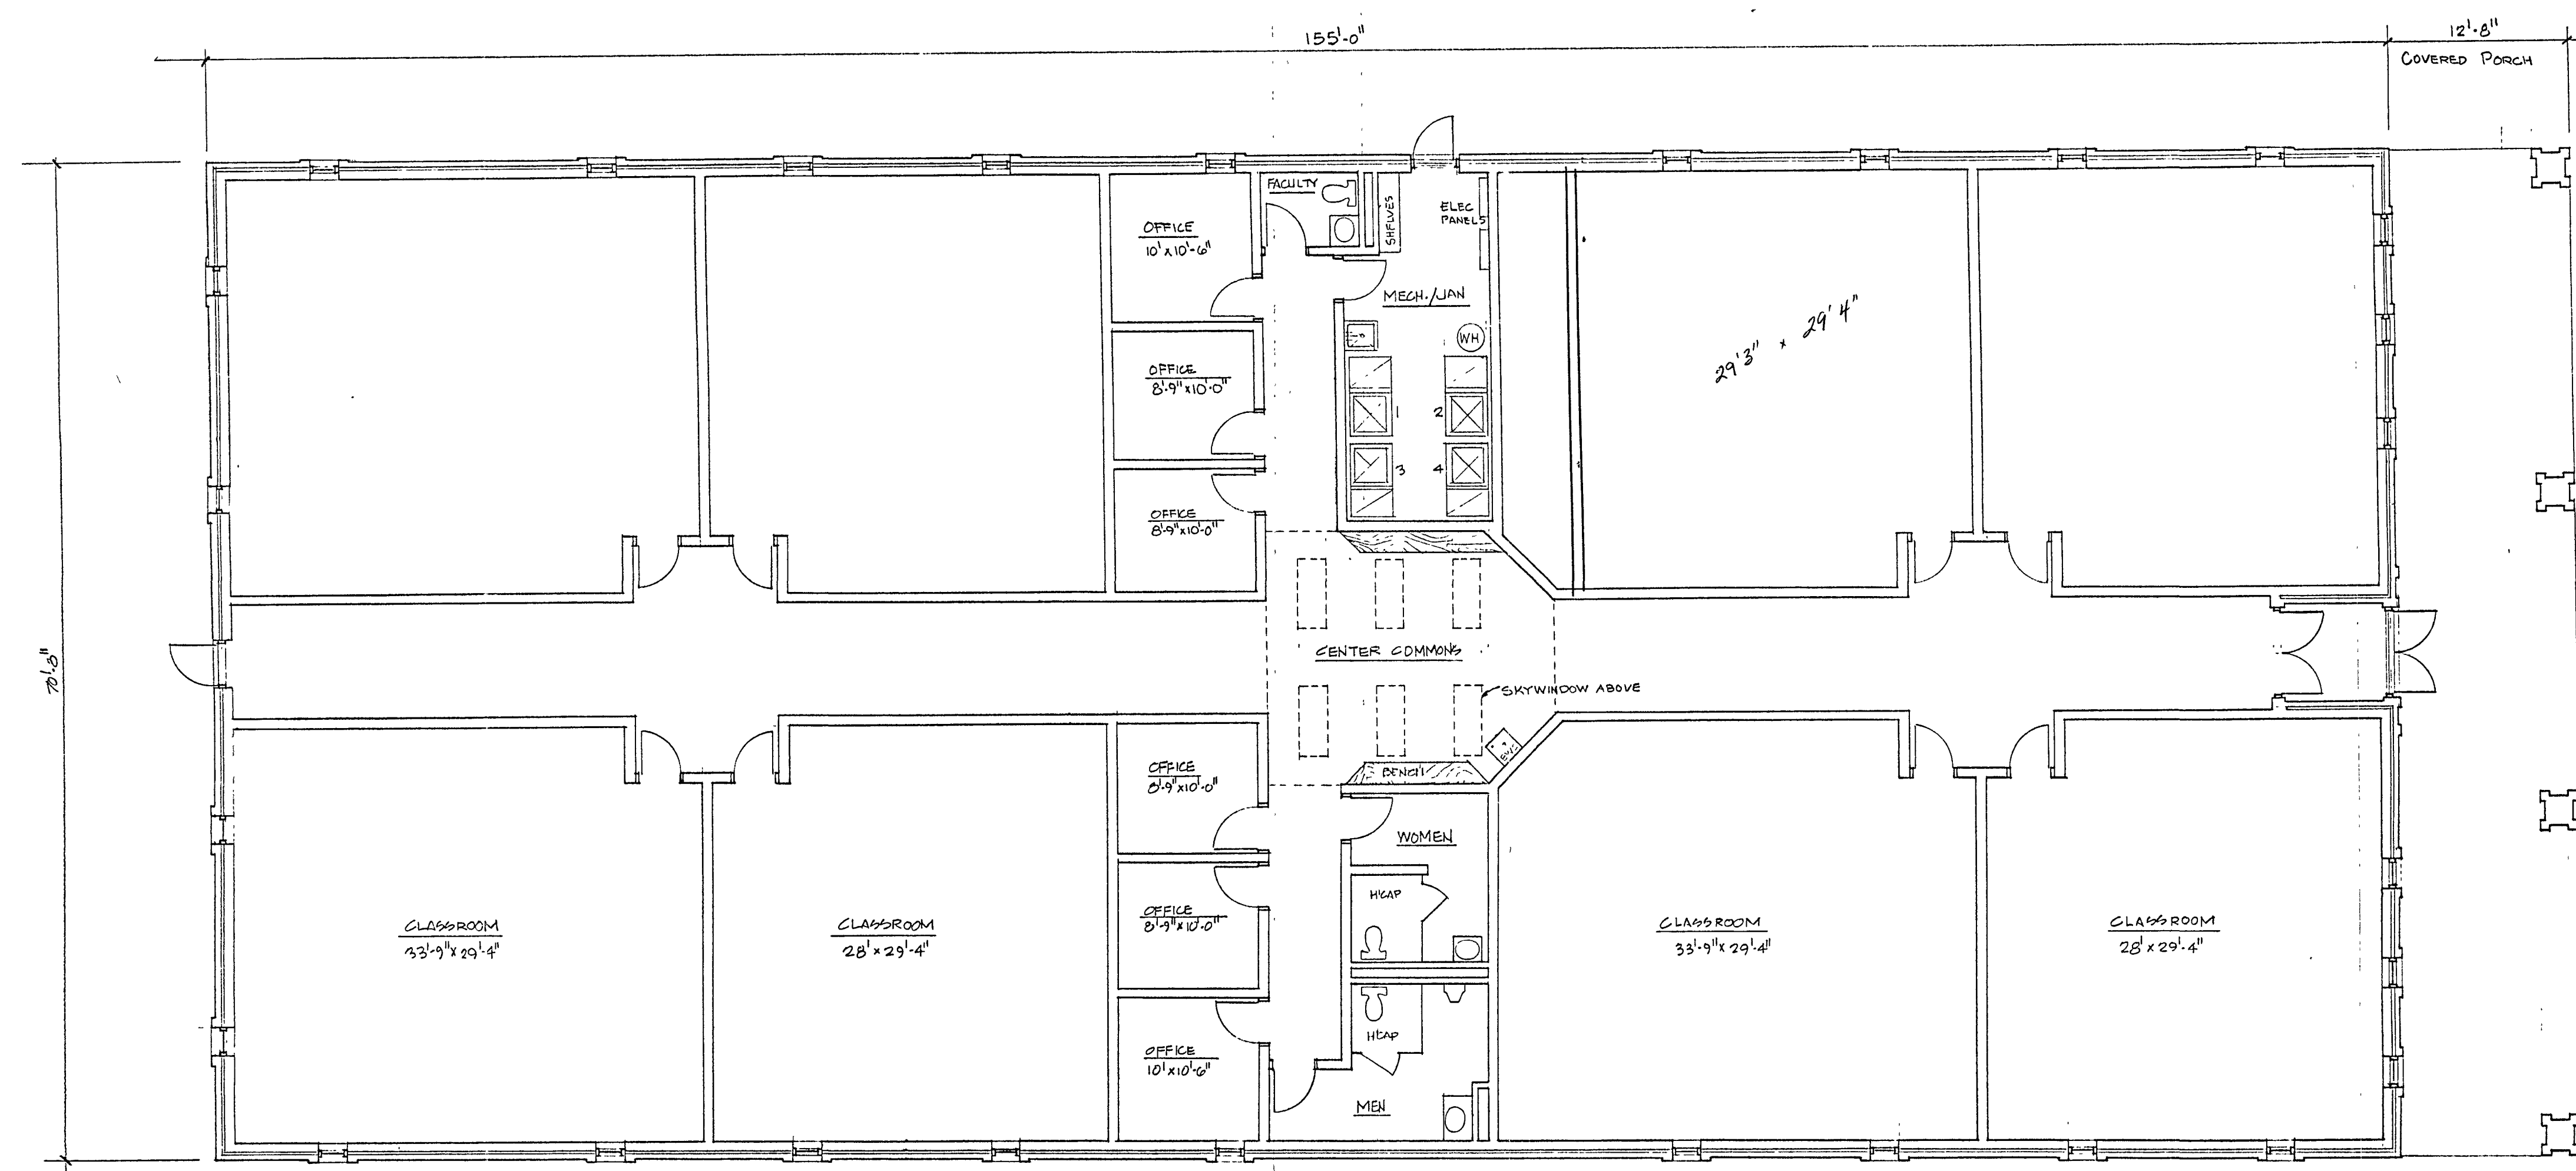

FLOOR PLAN SCALE: 1/8" = 1'-0" 10,953 S.F.

drawn by: _____

date _____


revised: _____

DIVERSIFIED BUILDINGS INC.
 MORTON, ILLINOIS 61550


This drawing, its design and content, is the exclusive property of DIVERSIFIED BUILDINGS, INC., and is not to be used in any manner without the consent of DIVERSIFIED BUILDINGS, INC.

PROPOSED CLASSROOM BUILDING
 LINCOLN COLLEGE LINCOLN IL.


42

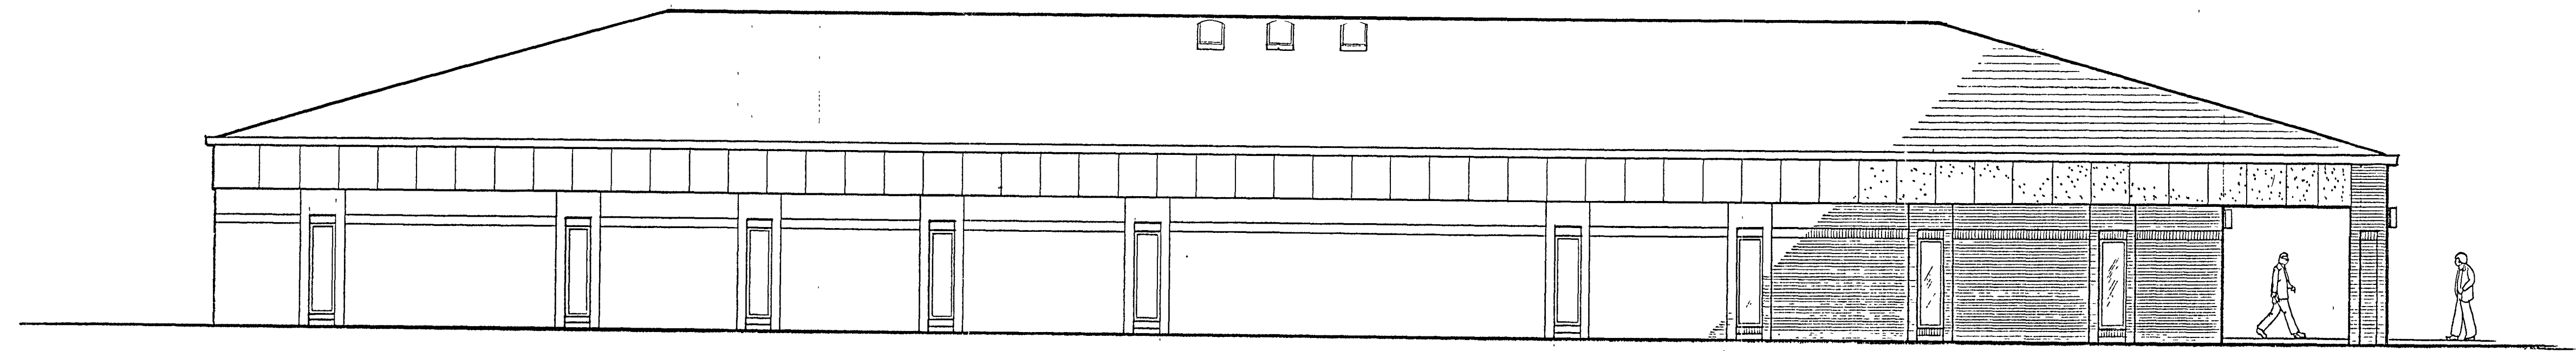

SIDE ELEVATION

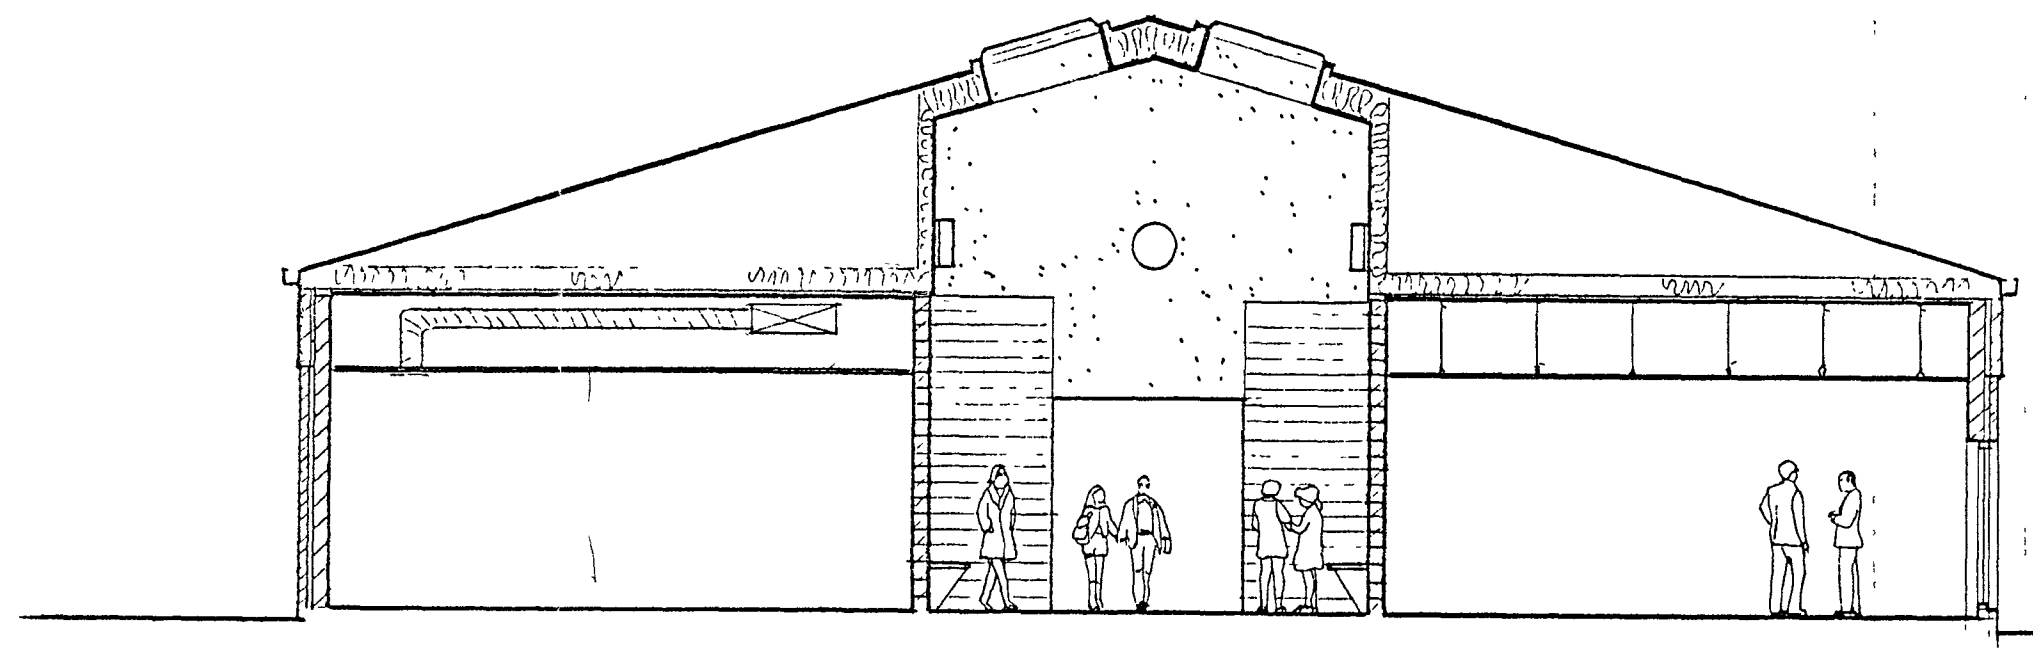

SECTION AT CENTER COMMONS

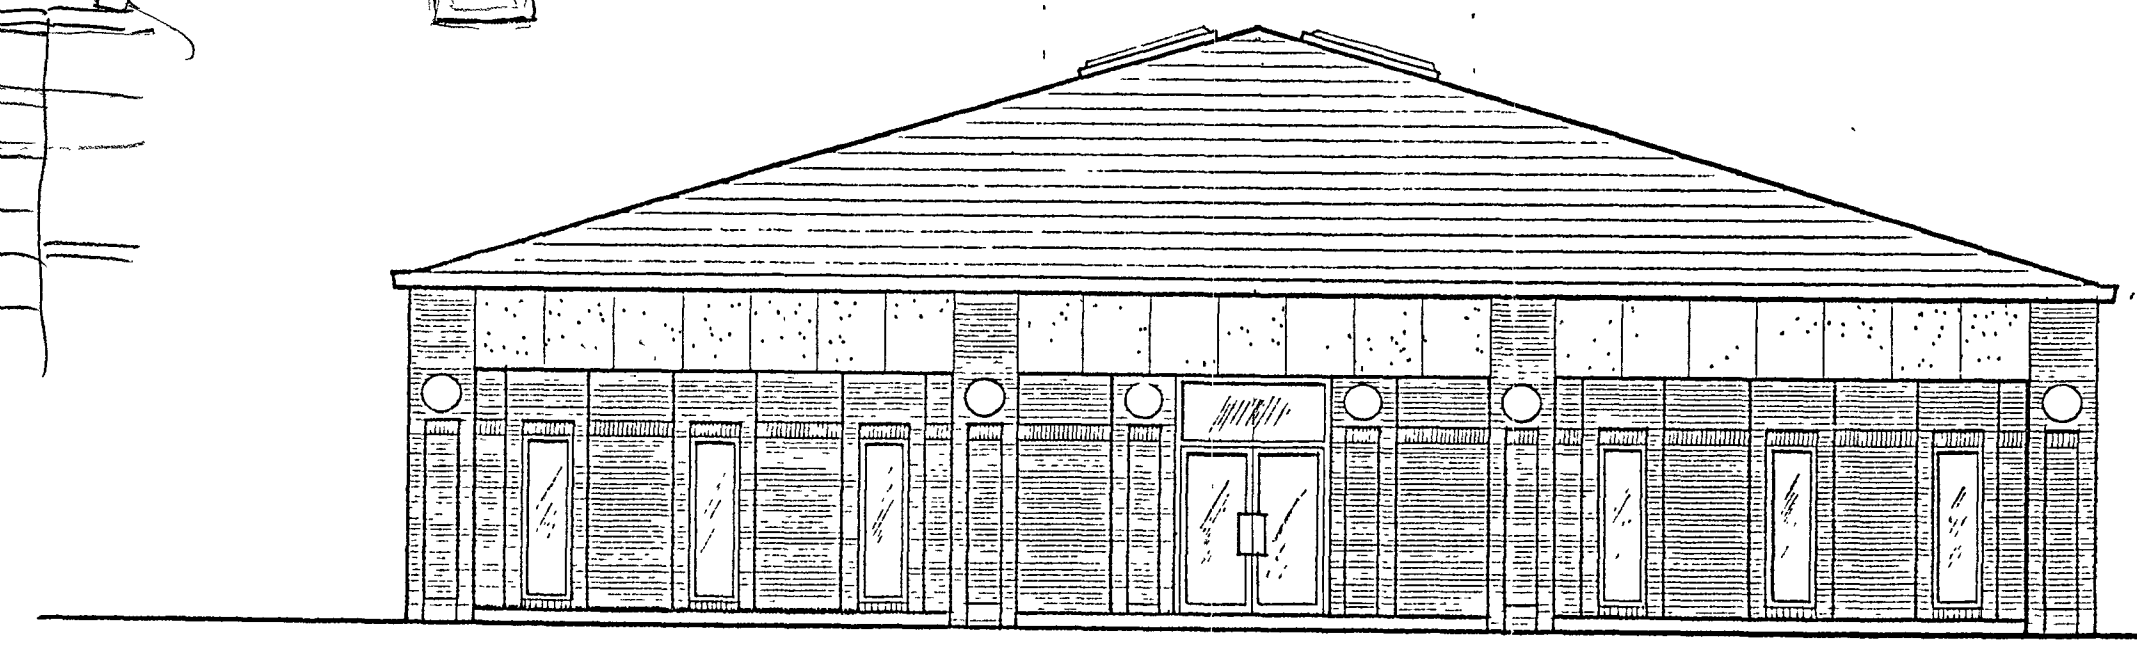

FRONT ELEVATION

drawn by:
date
revised:

DIVERSIFIED BUILDINGS INC.
 MORTON, ILLINOIS 61550
This drawing is design and content, is the exclusive property of DIVERSIFIED BUILDINGS, INC., and is not to be reproduced without the written consent of DIVERSIFIED BUILDINGS, INC.

PROPOSED CLASSROOM BUILDING
 LINCOLN COLLEGE LINCOLN, IL.

