



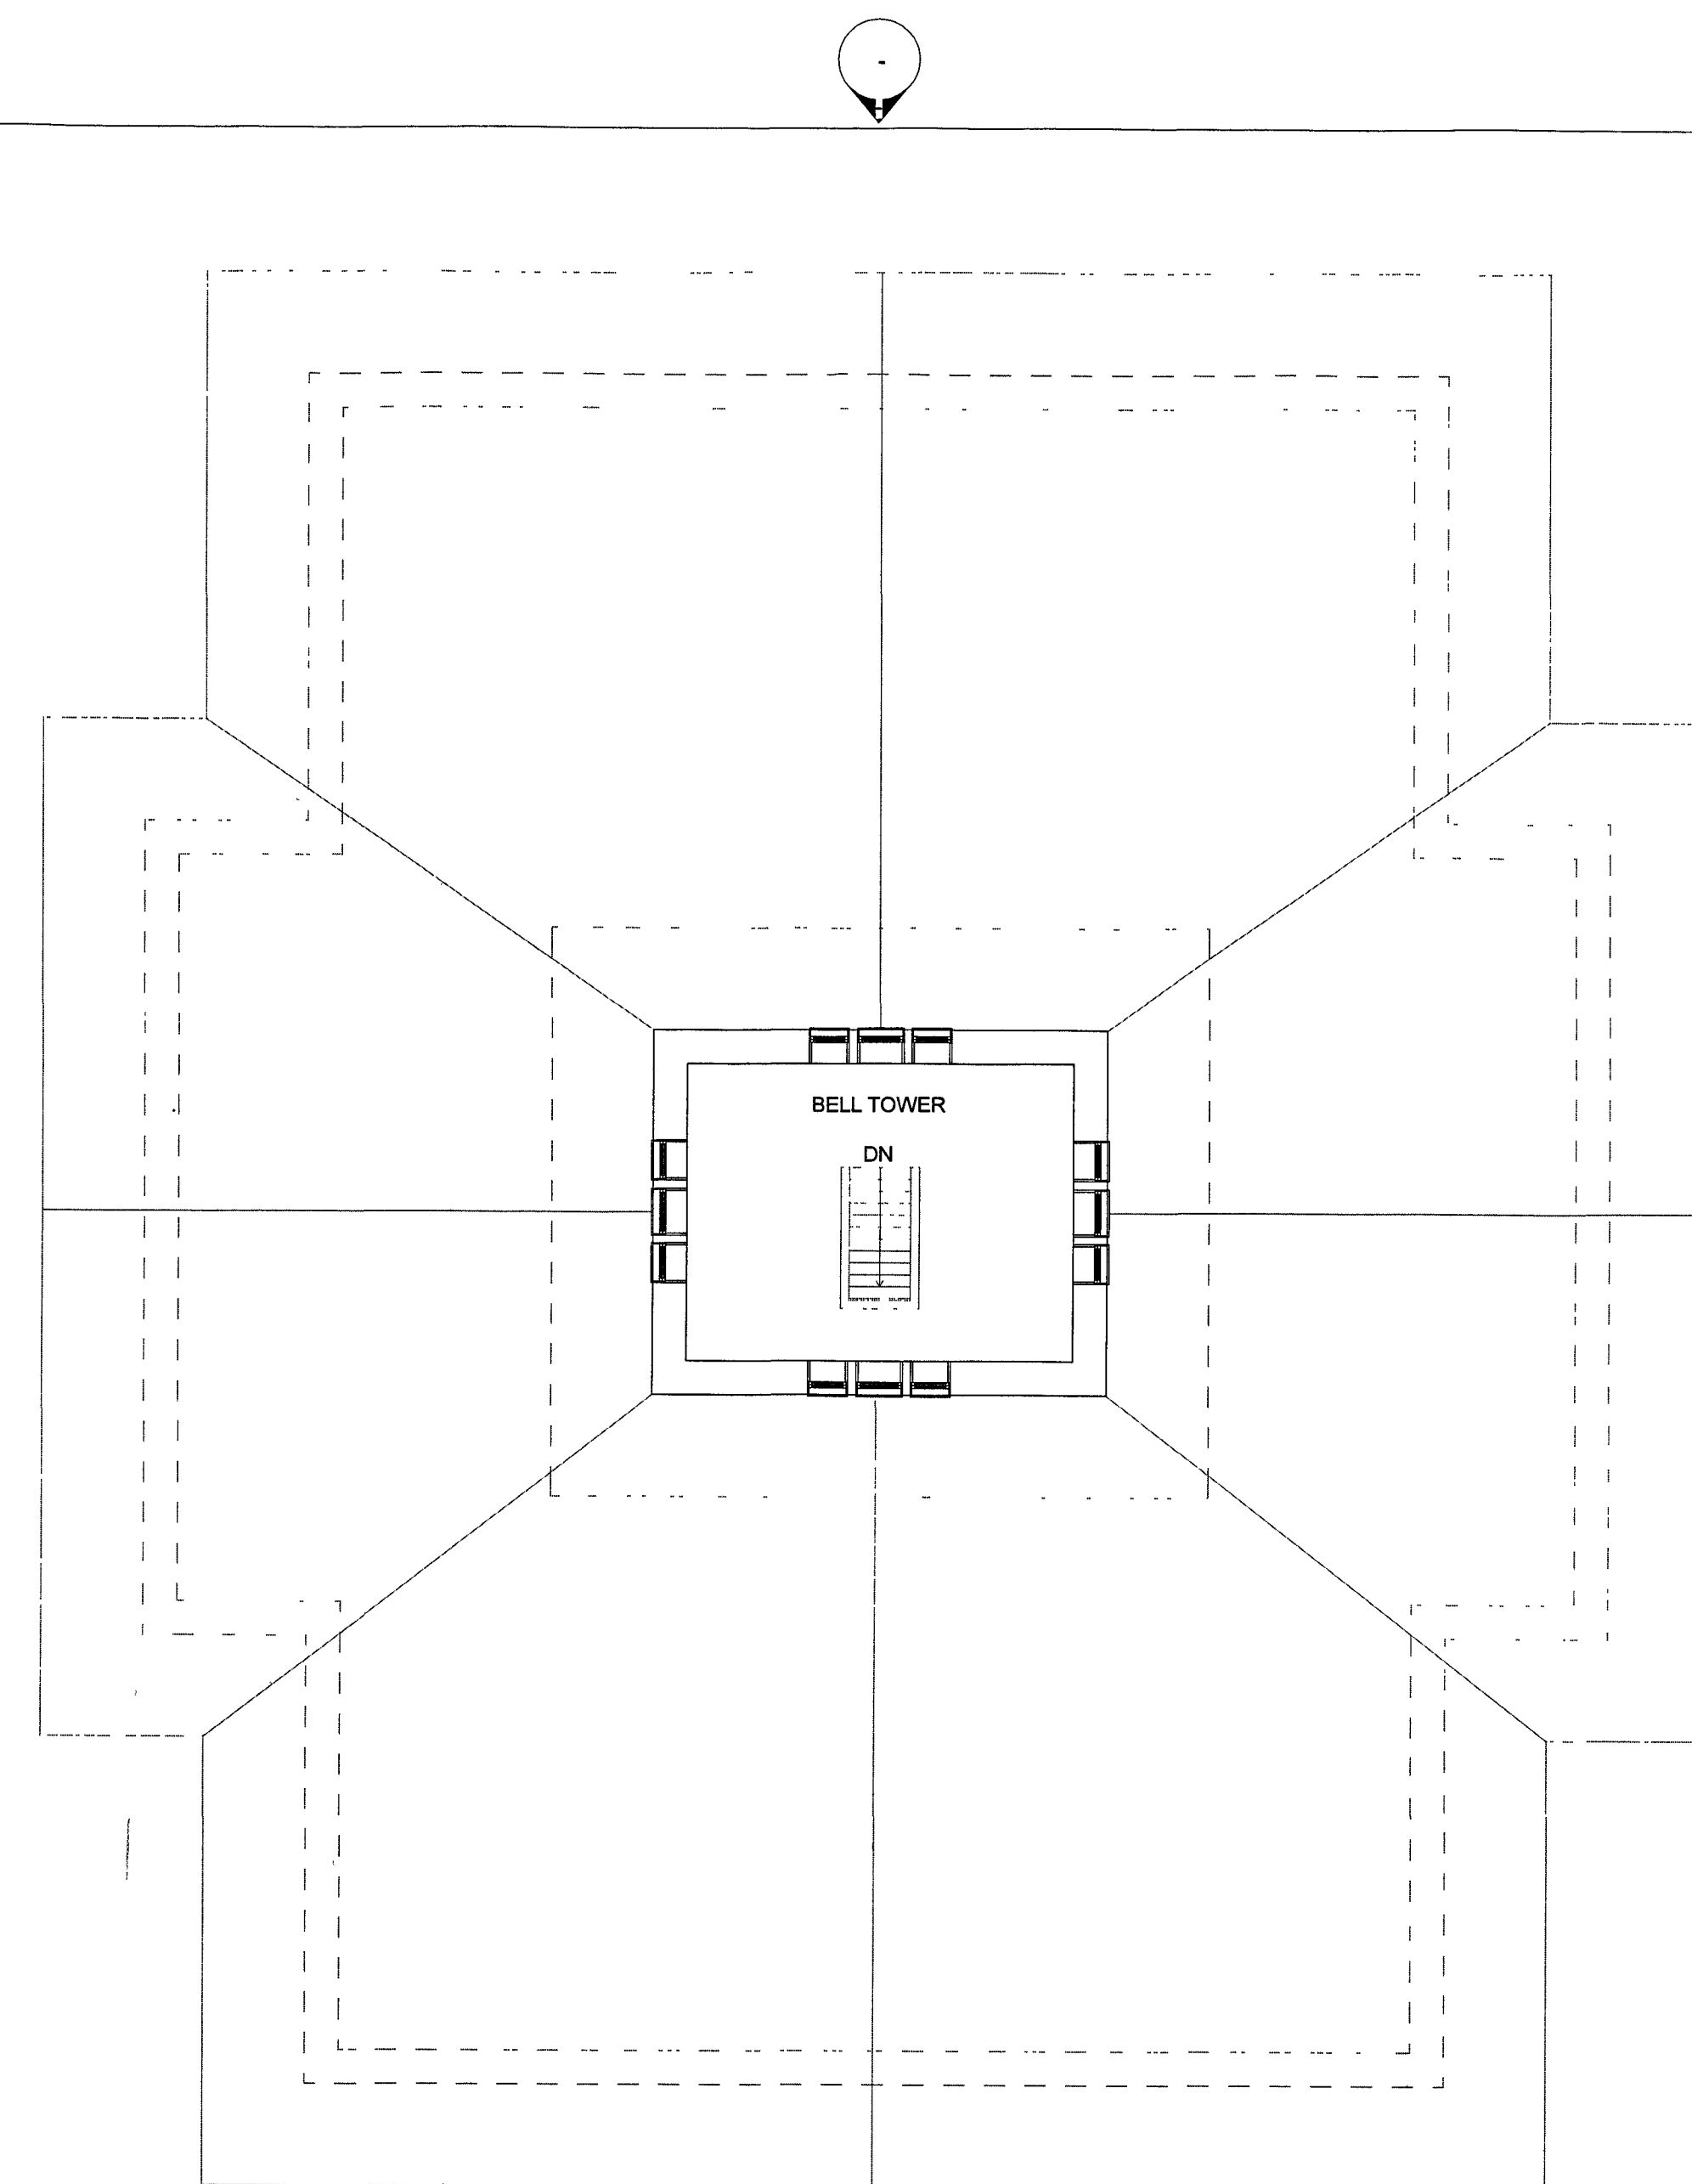


5th Floor Plan (Bell Tower)

Scale: 1/8" = 1'-0"

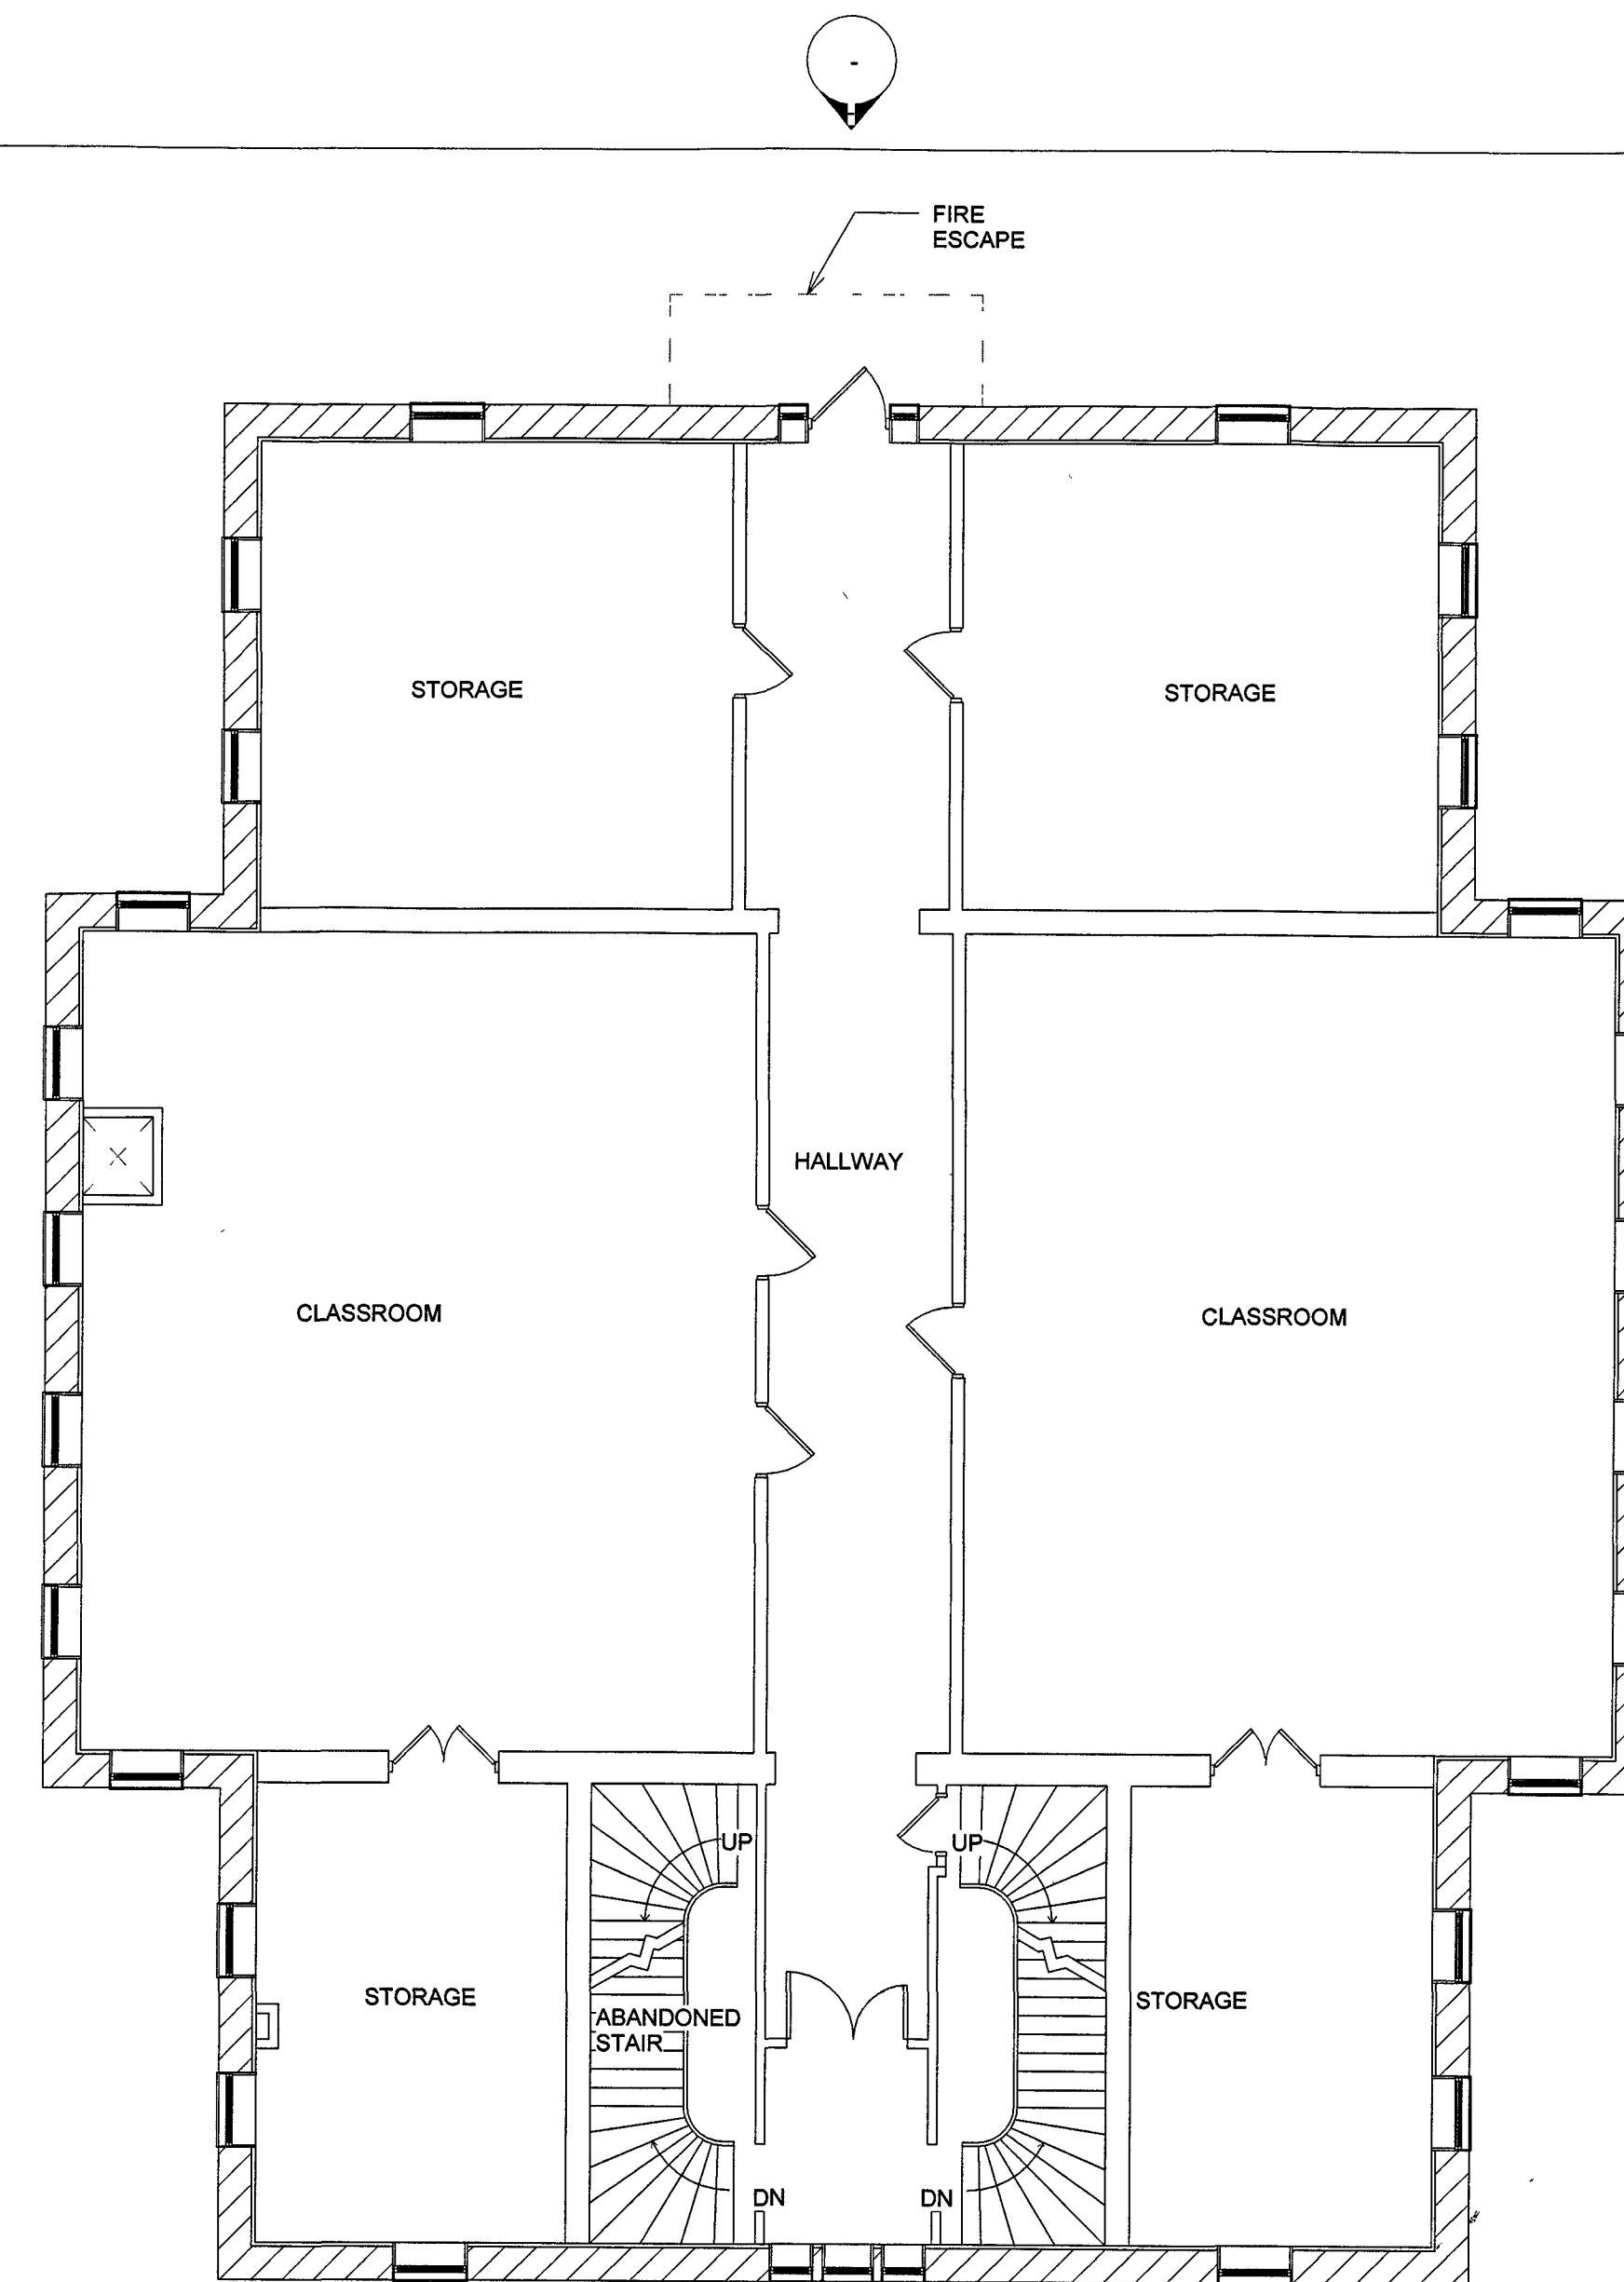


3rd Floor Plan

Scale: 1/8" = 1'-0"

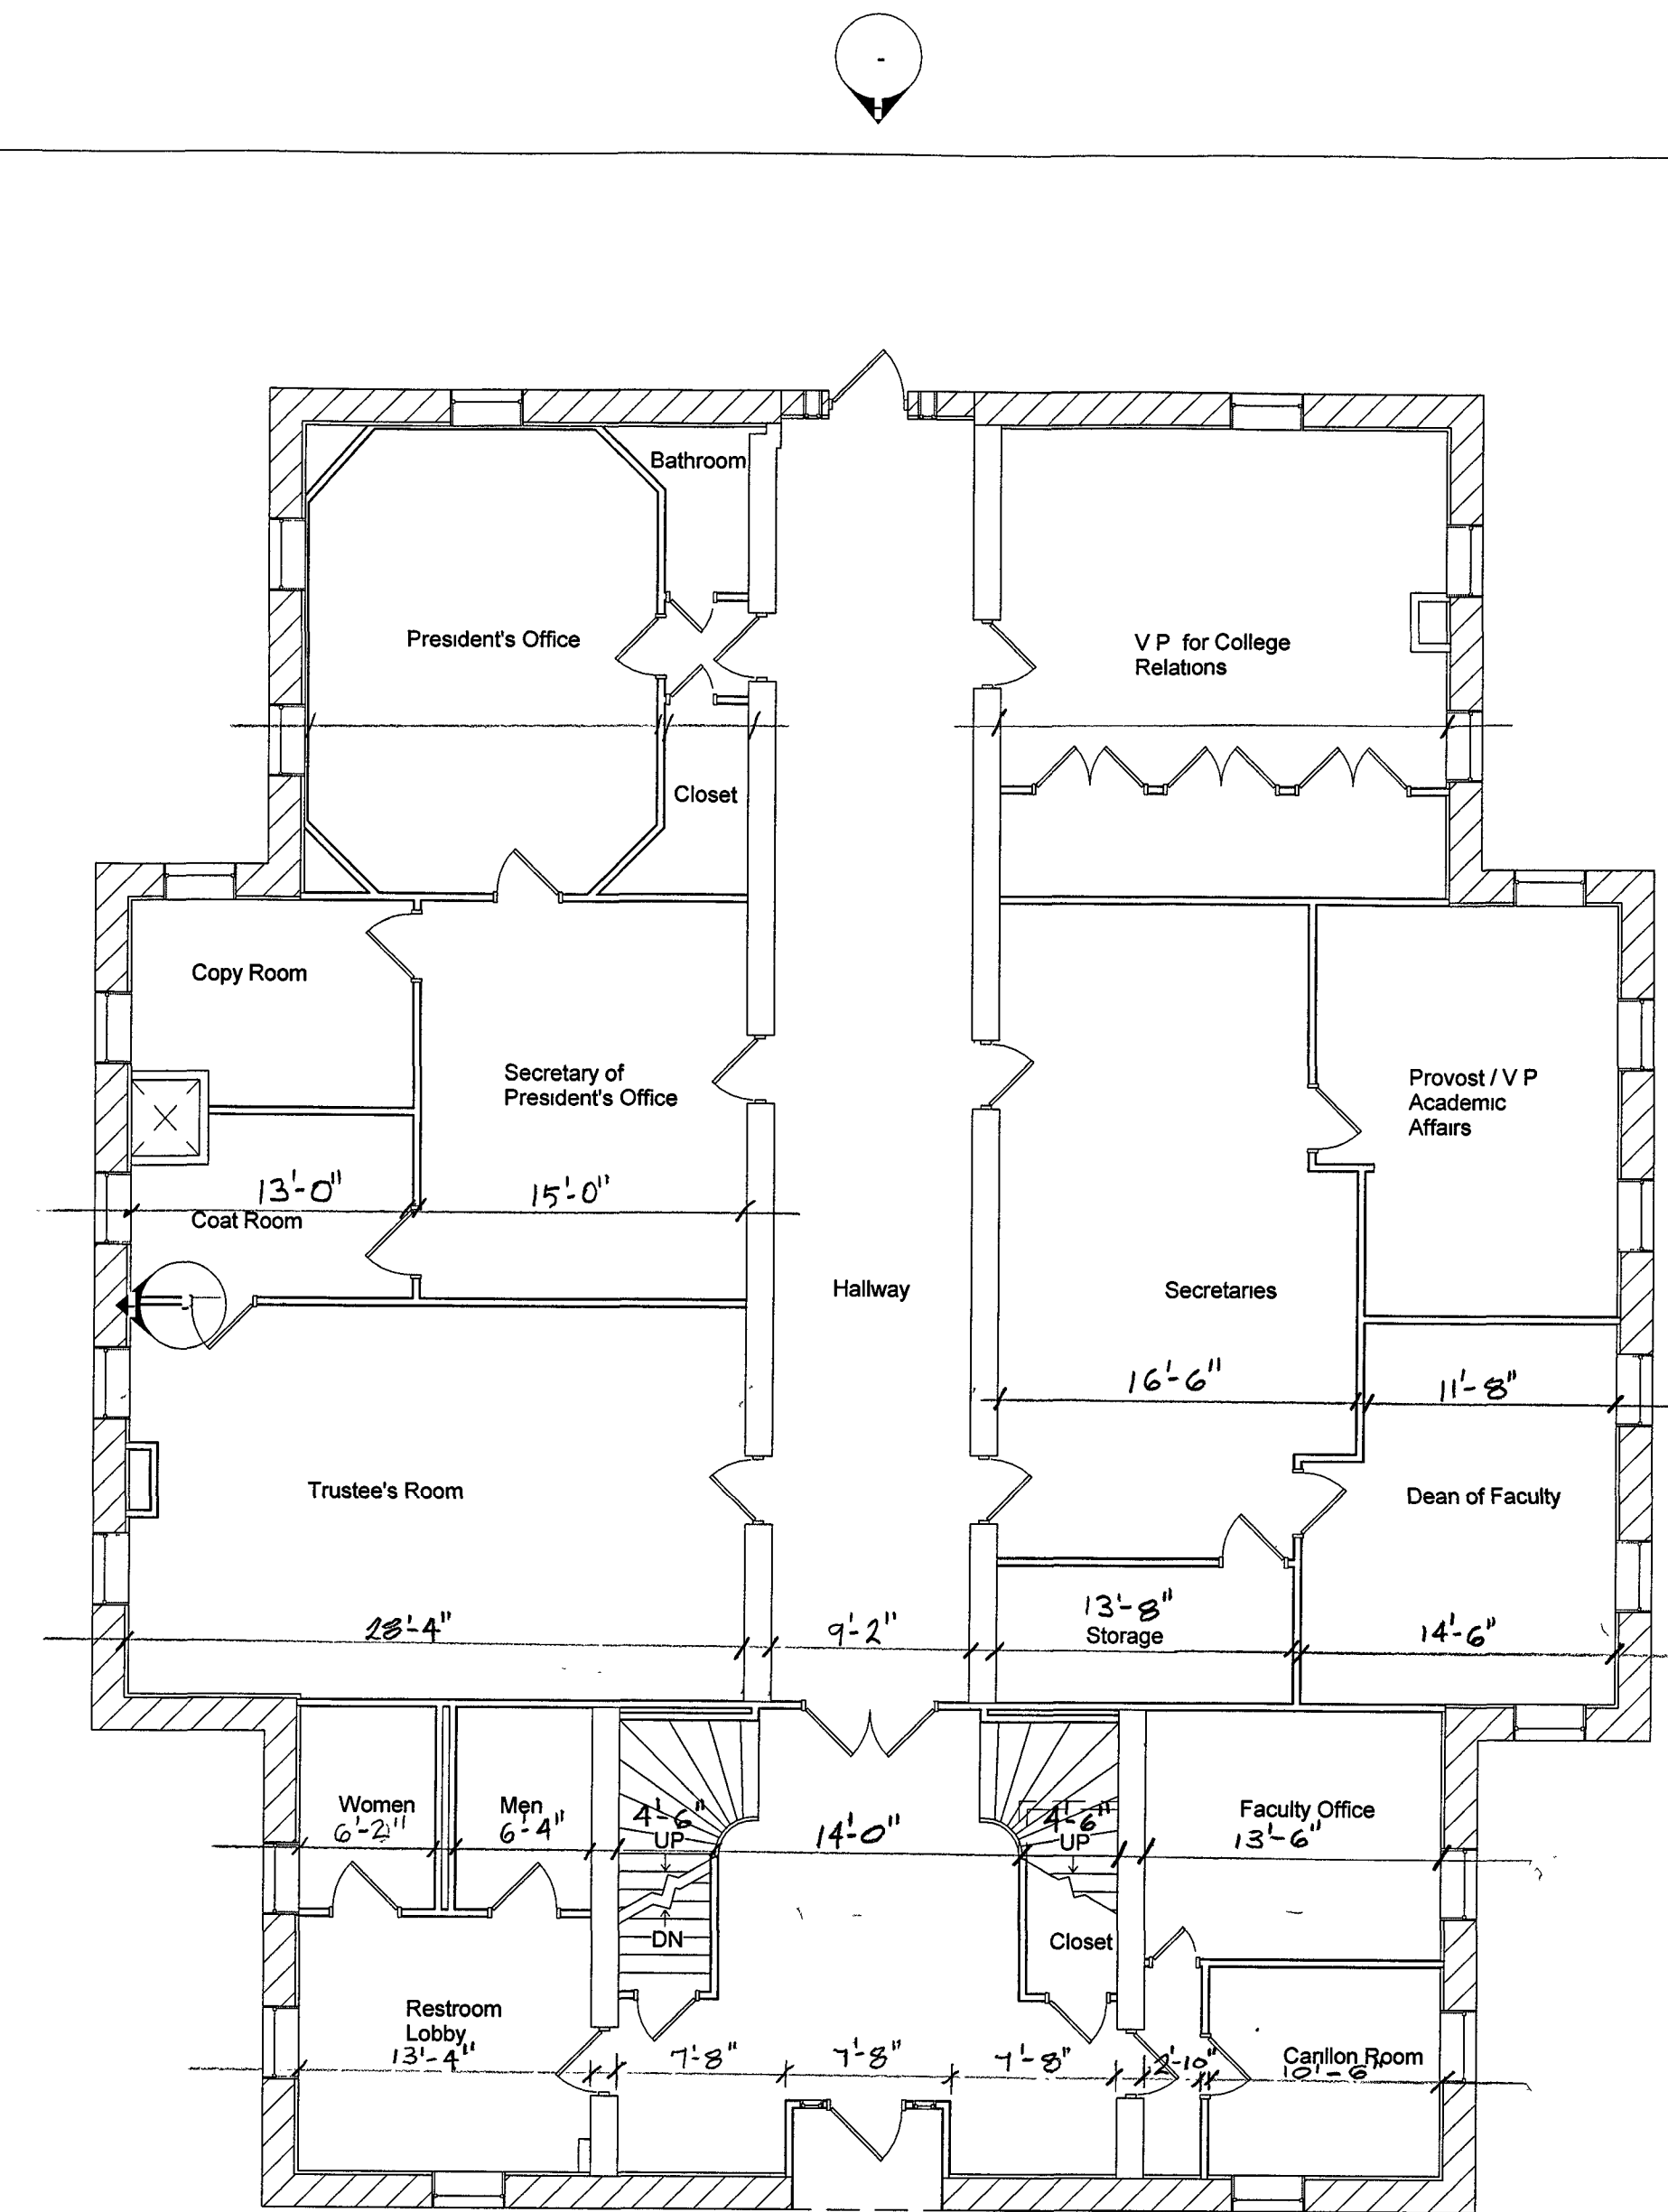


1st Floor Plan

Scale: 1/8" = 1'-0"

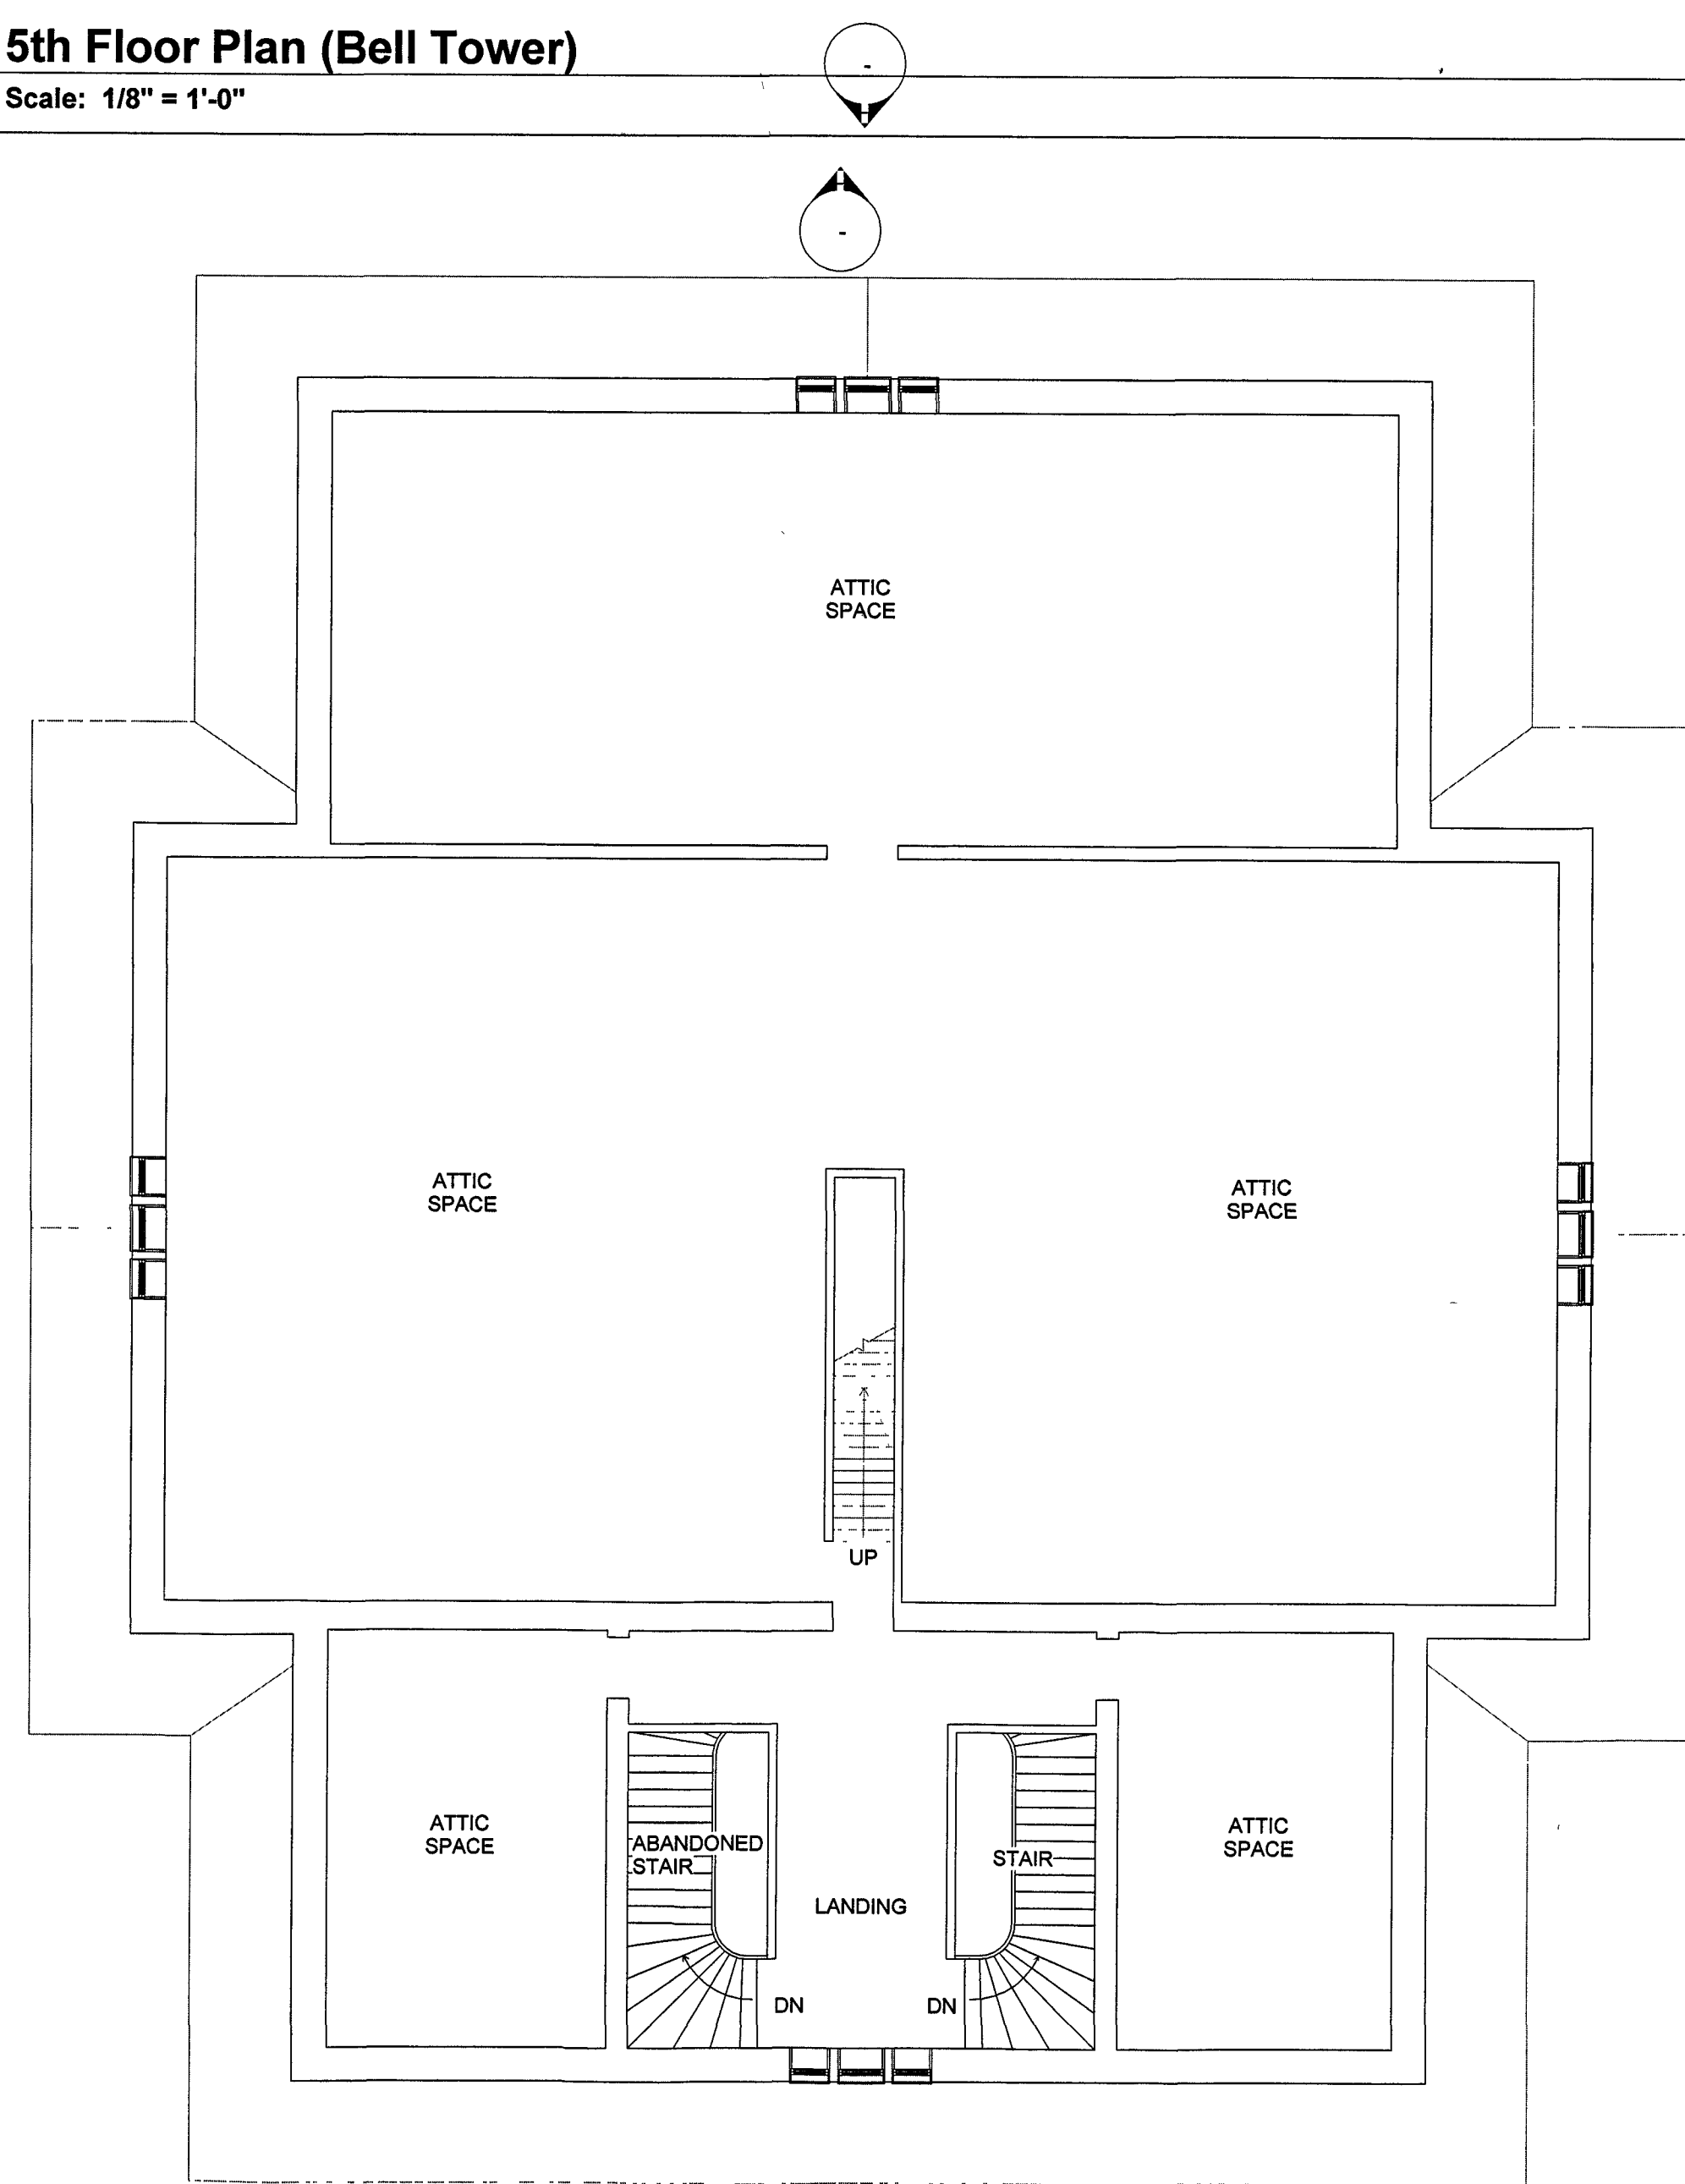


4th Floor Plan

Scale: 1/8" = 1'-0"

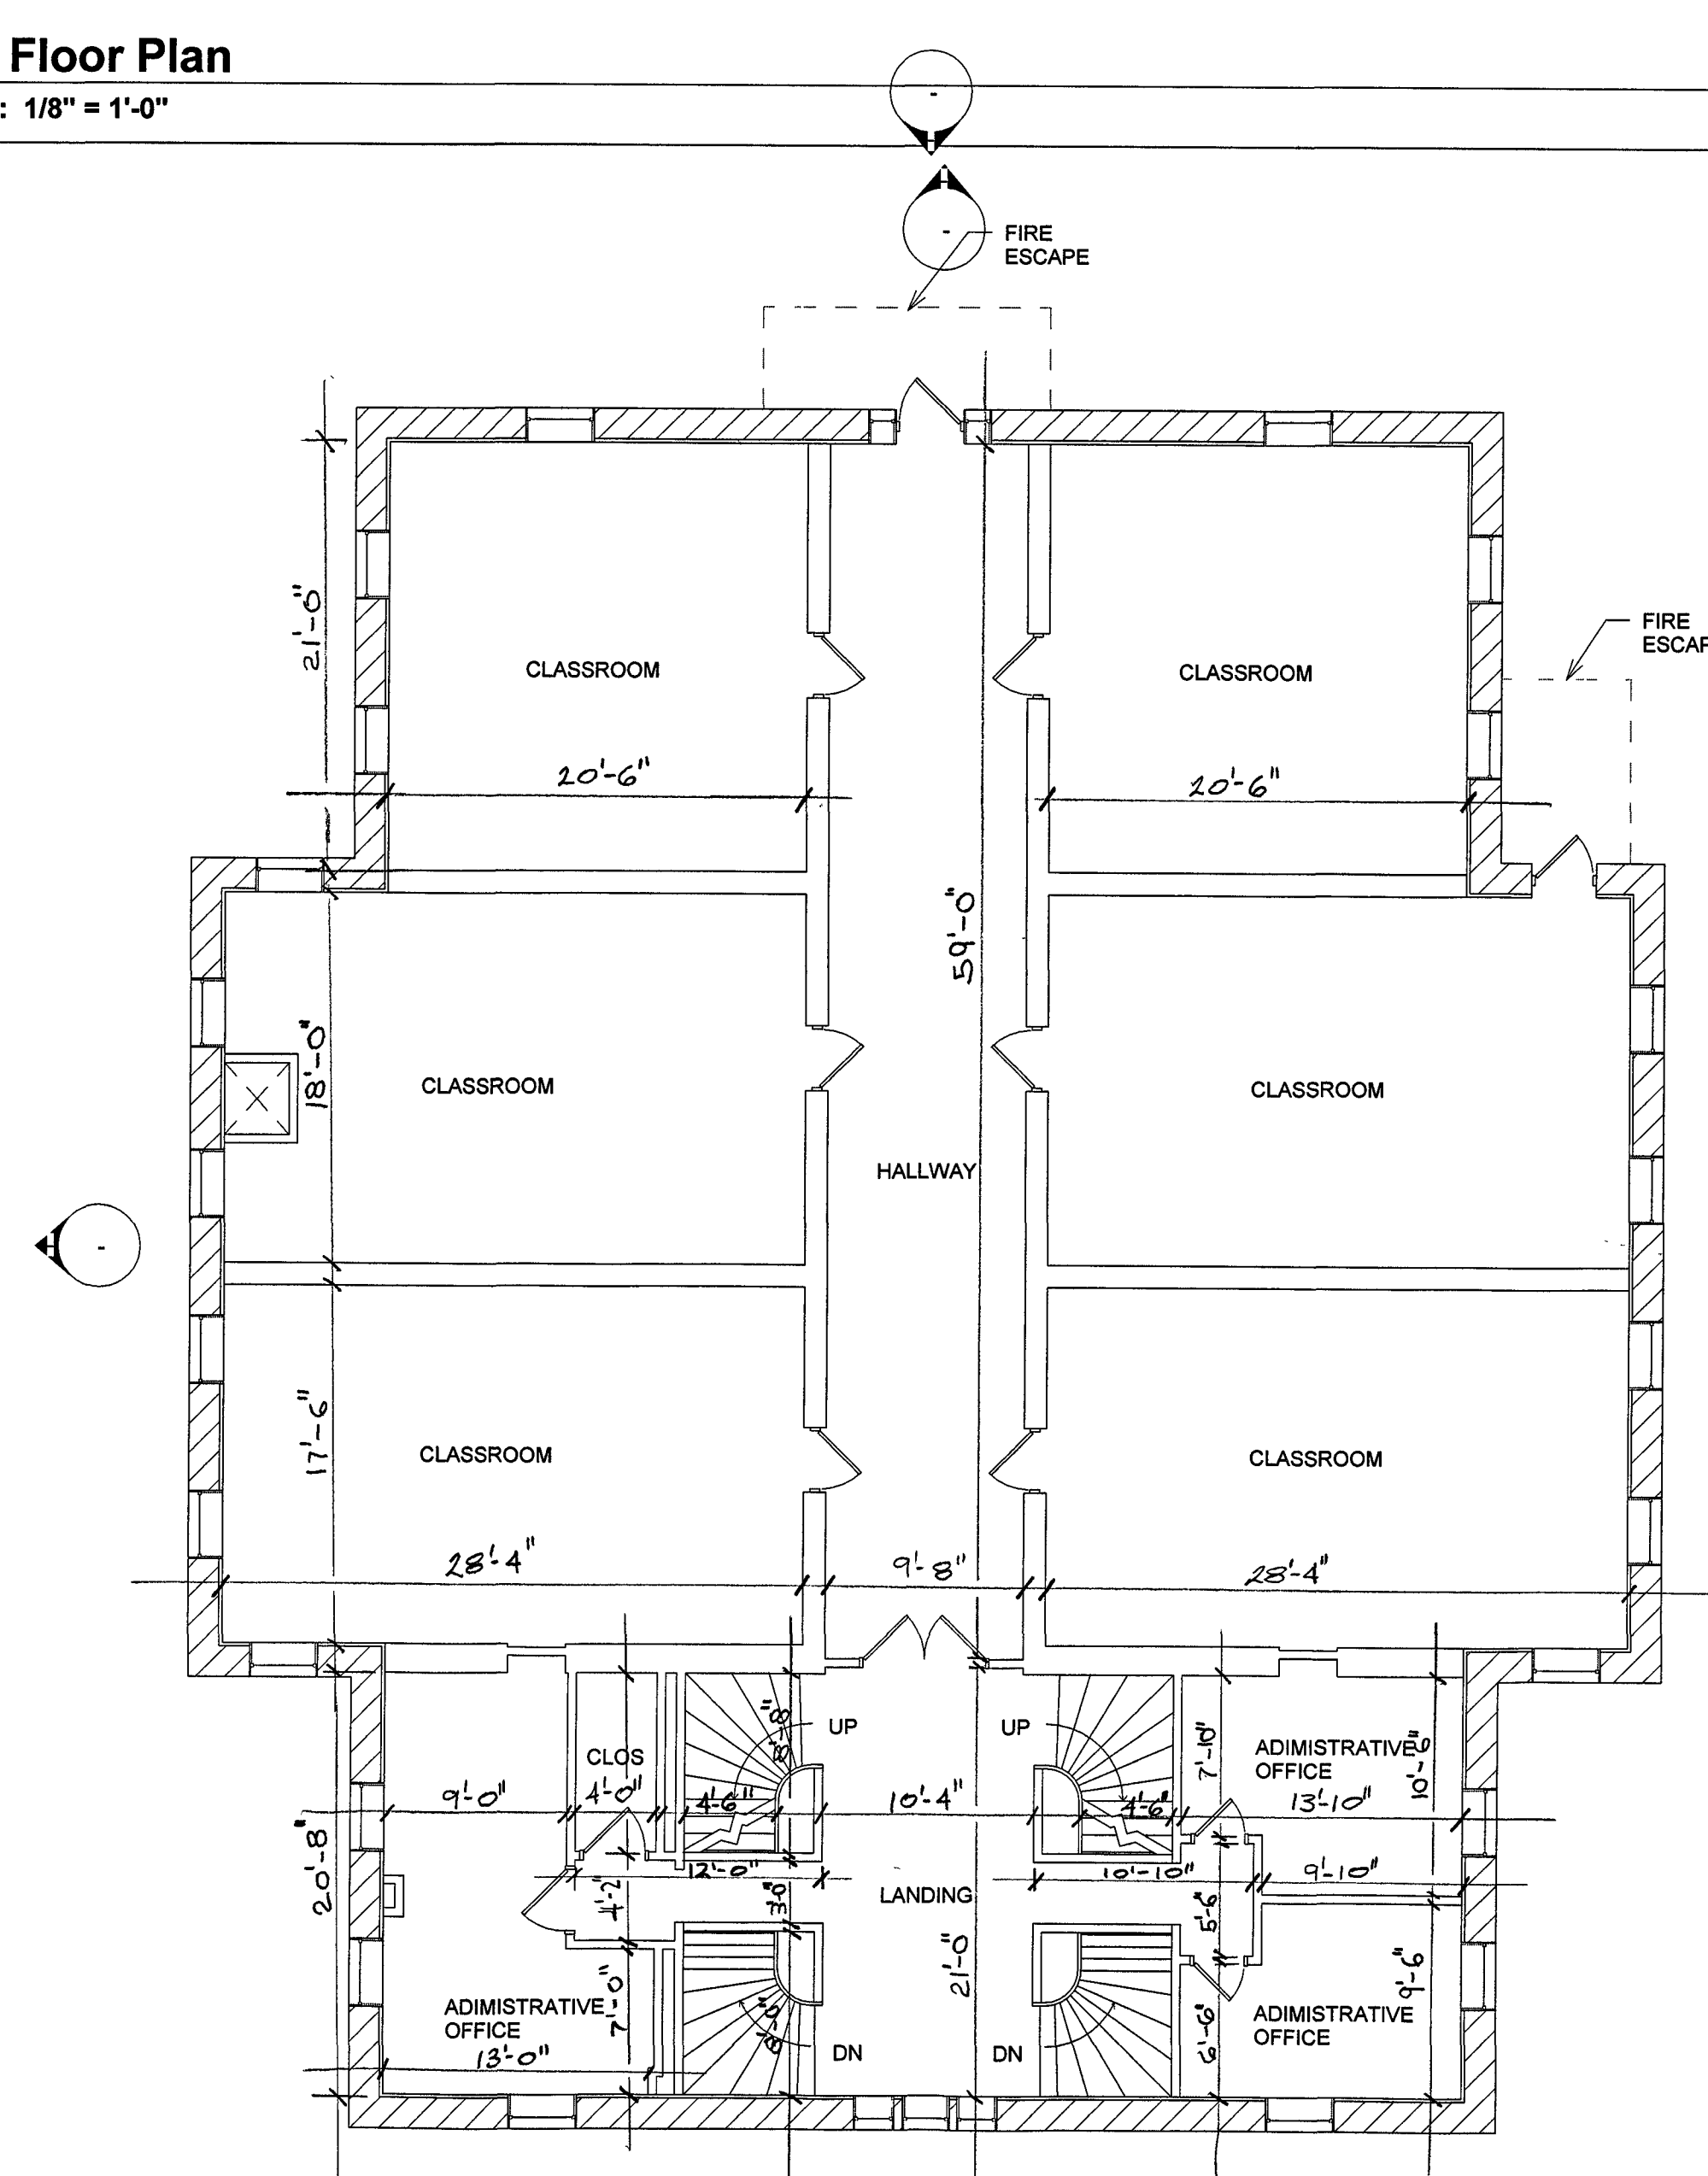

2nd Floor Plan

Scale: 1/8" = 1'-0"

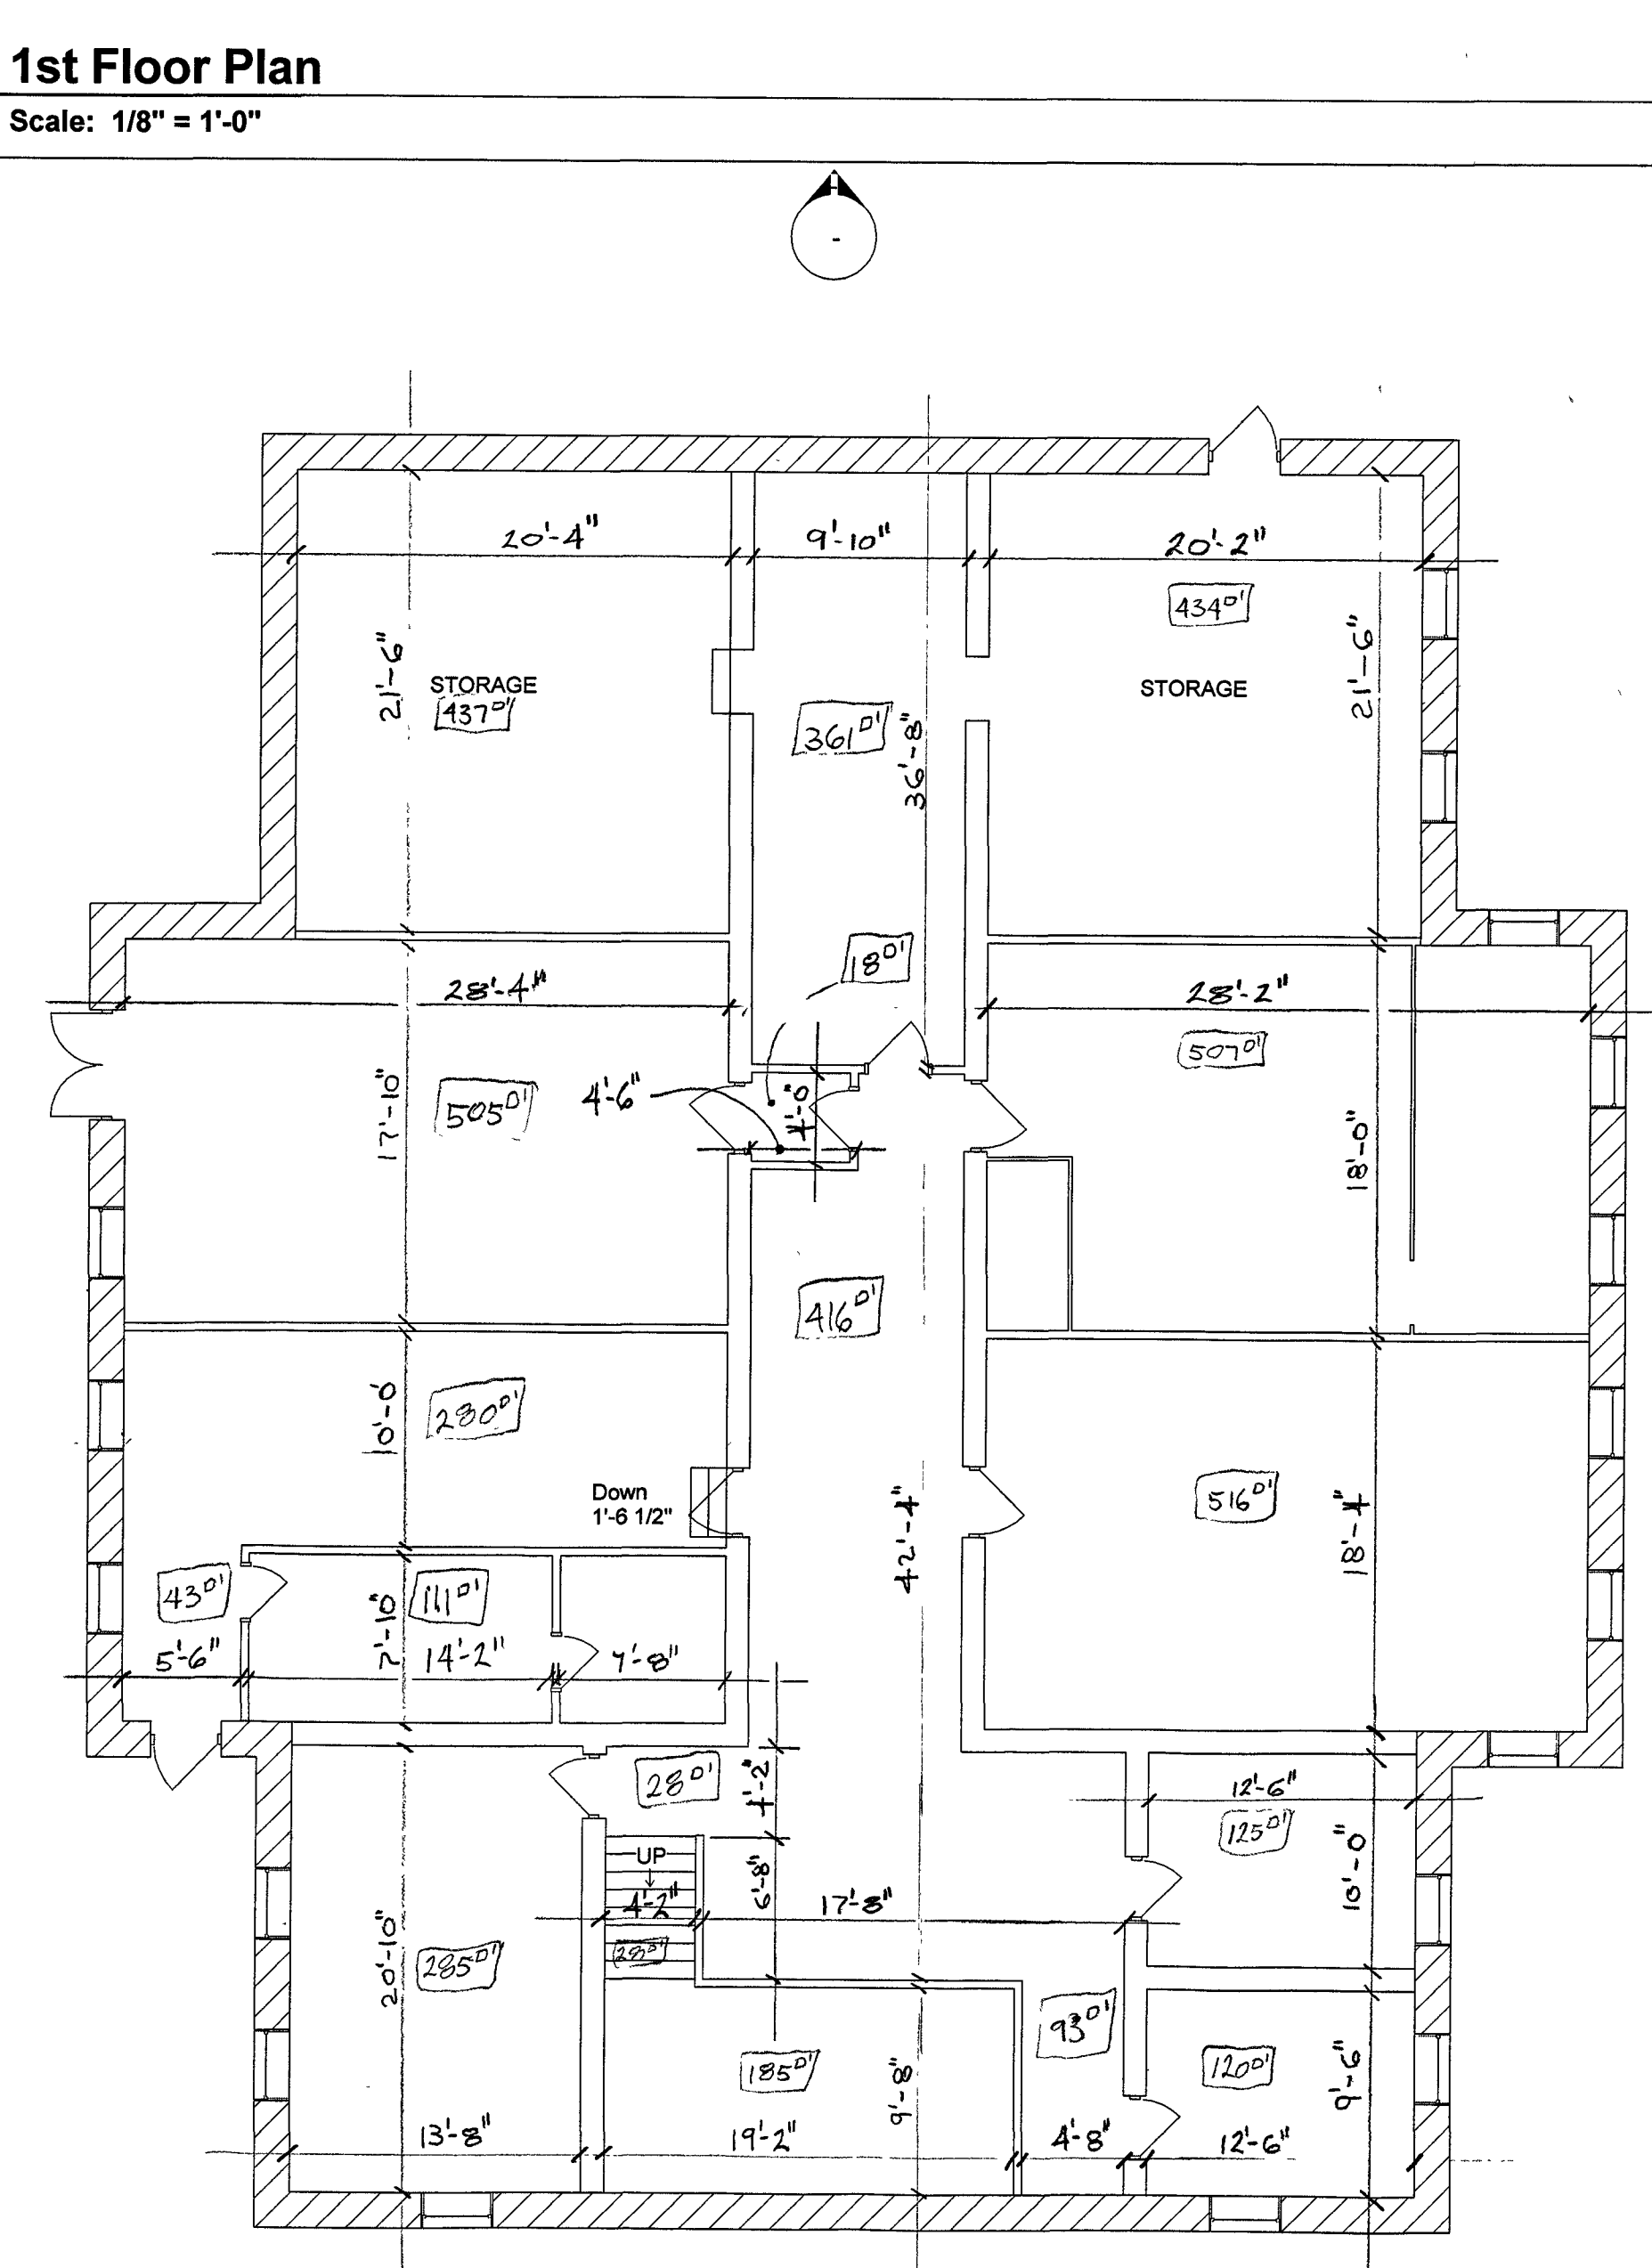

Basement Floor Plan

Scale: 1/8" = 1'-0"

[illegible]

LINCOLN
COLLEGE
Existing Conditions
University Hall Floor
Plans

Project Number	0000000.00
----------------	------------

Date	7-16-10
------	---------

Drawn By	DE
----------	----

Checked By	RP
------------	----

1 A1.1

Scale $1/8" = 1'-0"$