

THE NOTTINGHAM II

Elevation "A"



Disclaimer: plans, elevations, and renderings are an artist's conception intended to serve as a general guide, not to accurately depict the legal description of the property's walls, boundaries, dimensions, scale of rooms, and/or their relative locations. All plans subject to change without notice or obligation. 6/19/26

1818 MANOR HILL  
Thornhill Subdivision - Town & Country, MO

  
KEMP SIGNATURE HOMES  
DESIGN, CRAFTSMANSHIP, & QUALITY




THE NOTTINGHAM II



FIRST FLOOR PLAN  
10' Ceilings Standard Except Where Noted  
3,735 SqFt


Disclaimer: plans, elevations, and renderings are an artist's conception intended to serve as a general guide, not to accurately depict the legal description of the property's walls, boundaries, dimensions, scale of rooms, and/or their relative locations. All plans subject to change without notice or obligation. 6/19/26

THE NOTTINGHAM II

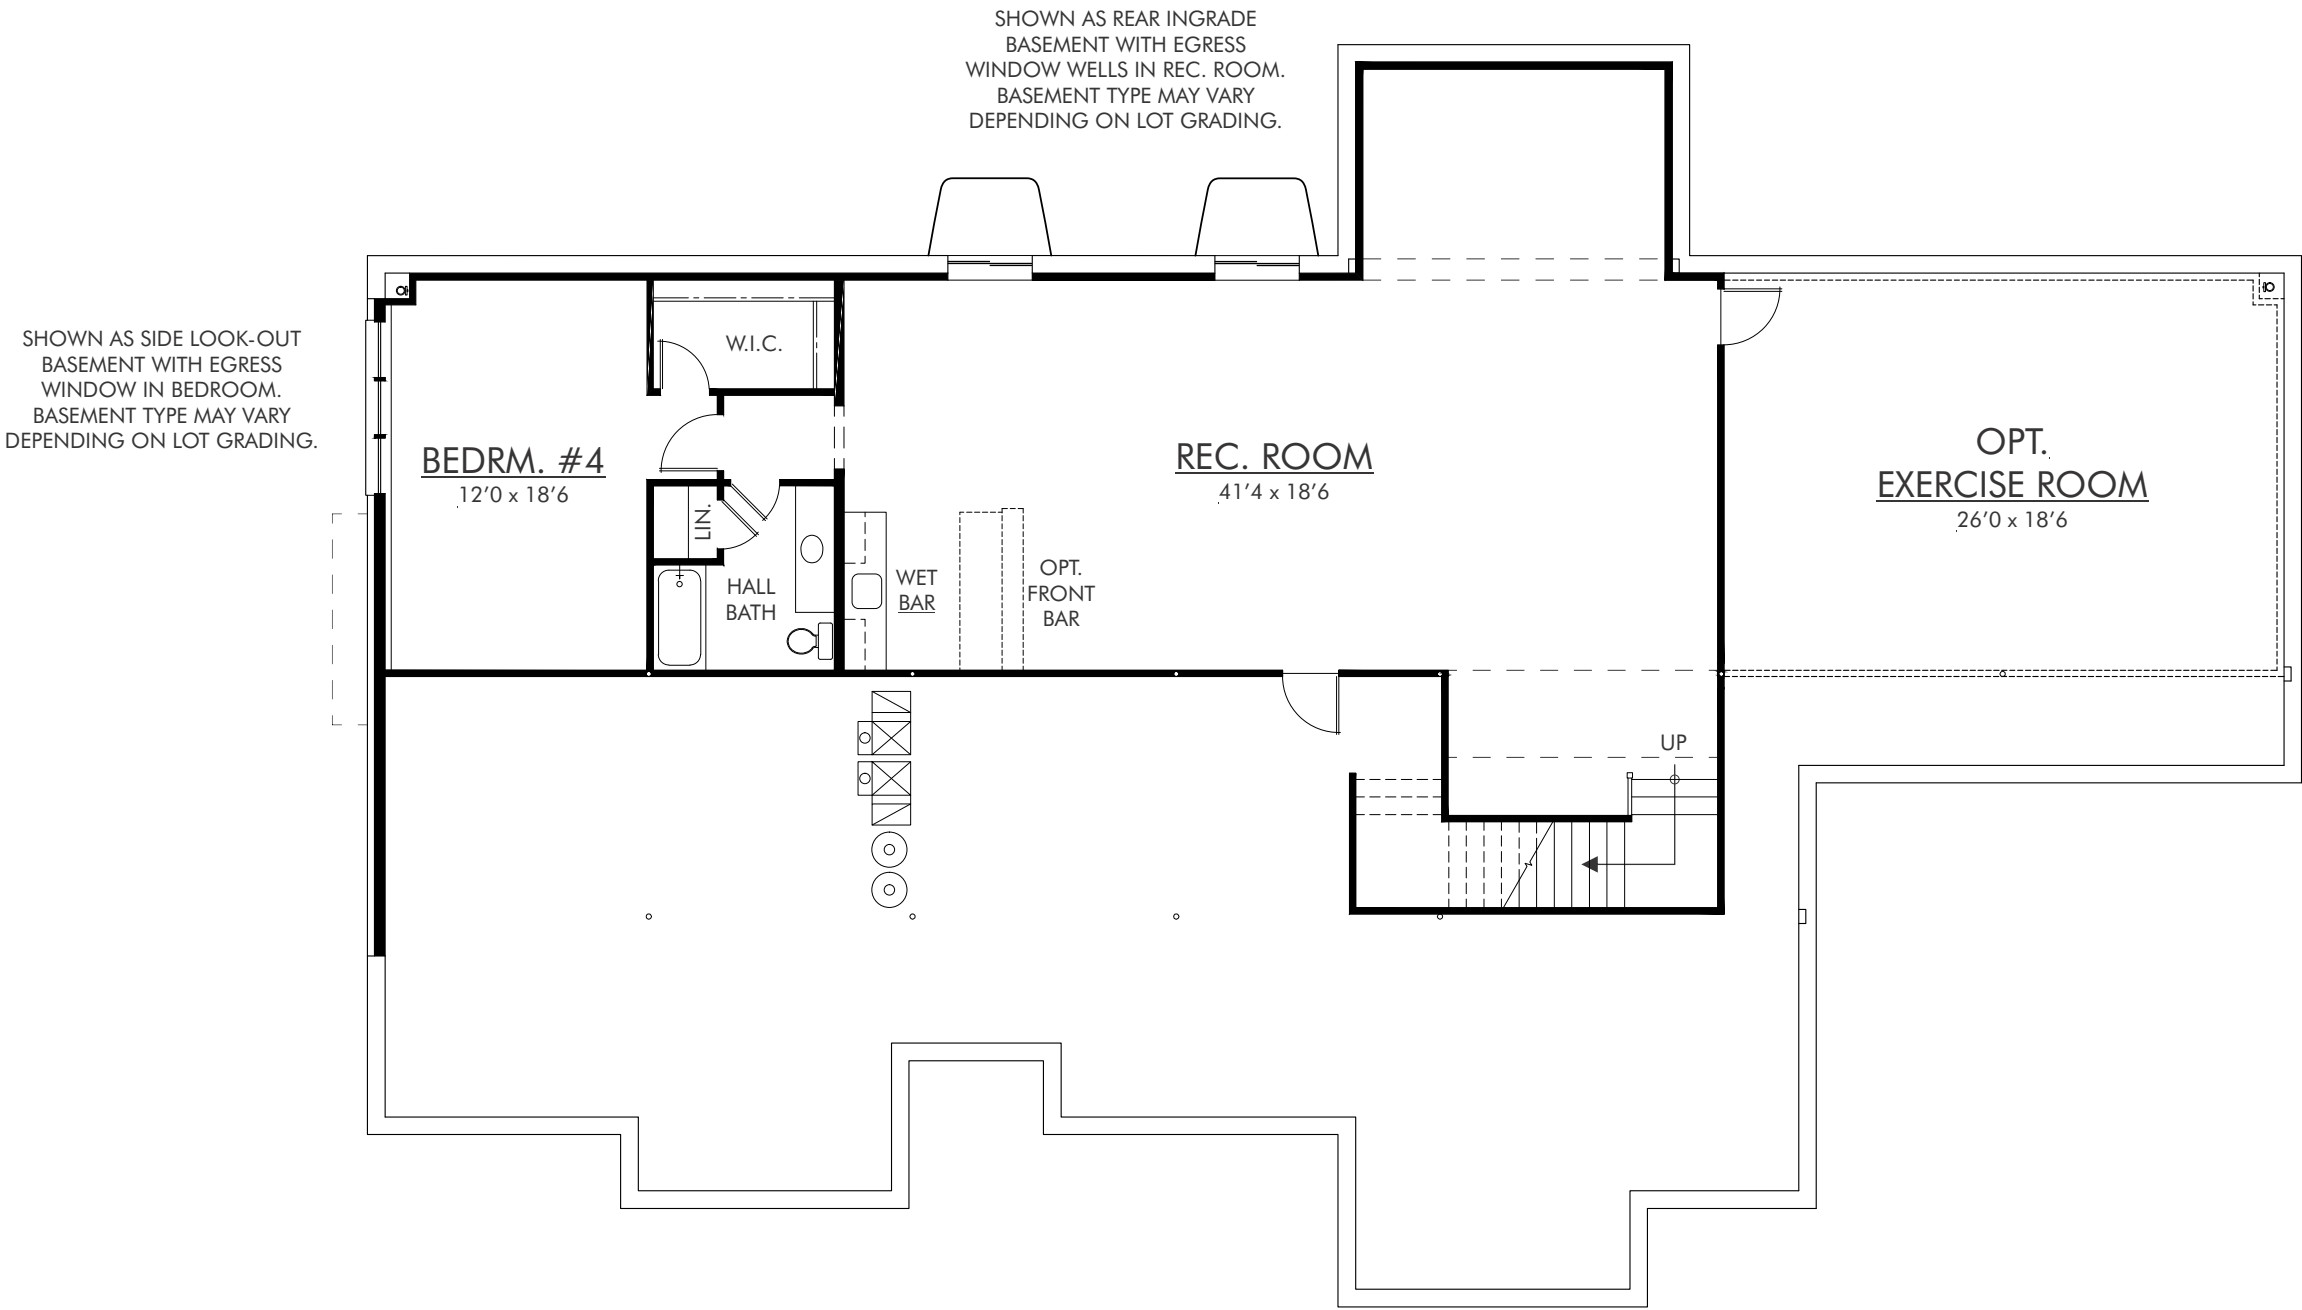

OPT. LOWER LEVEL FINISH PLAN  
9' FOUNDATION HEIGHT  
1,471 SqFt (OPT. EXERCISE + 513 SqFt)

Disclaimer: plans, elevations, and renderings are an artist's conception intended to serve as a general guide, not to accurately depict the legal description of the property's walls, boundaries, dimensions, scale of rooms, and/or their relative locations. All plans subject to change without notice or obligation. 6/19/26

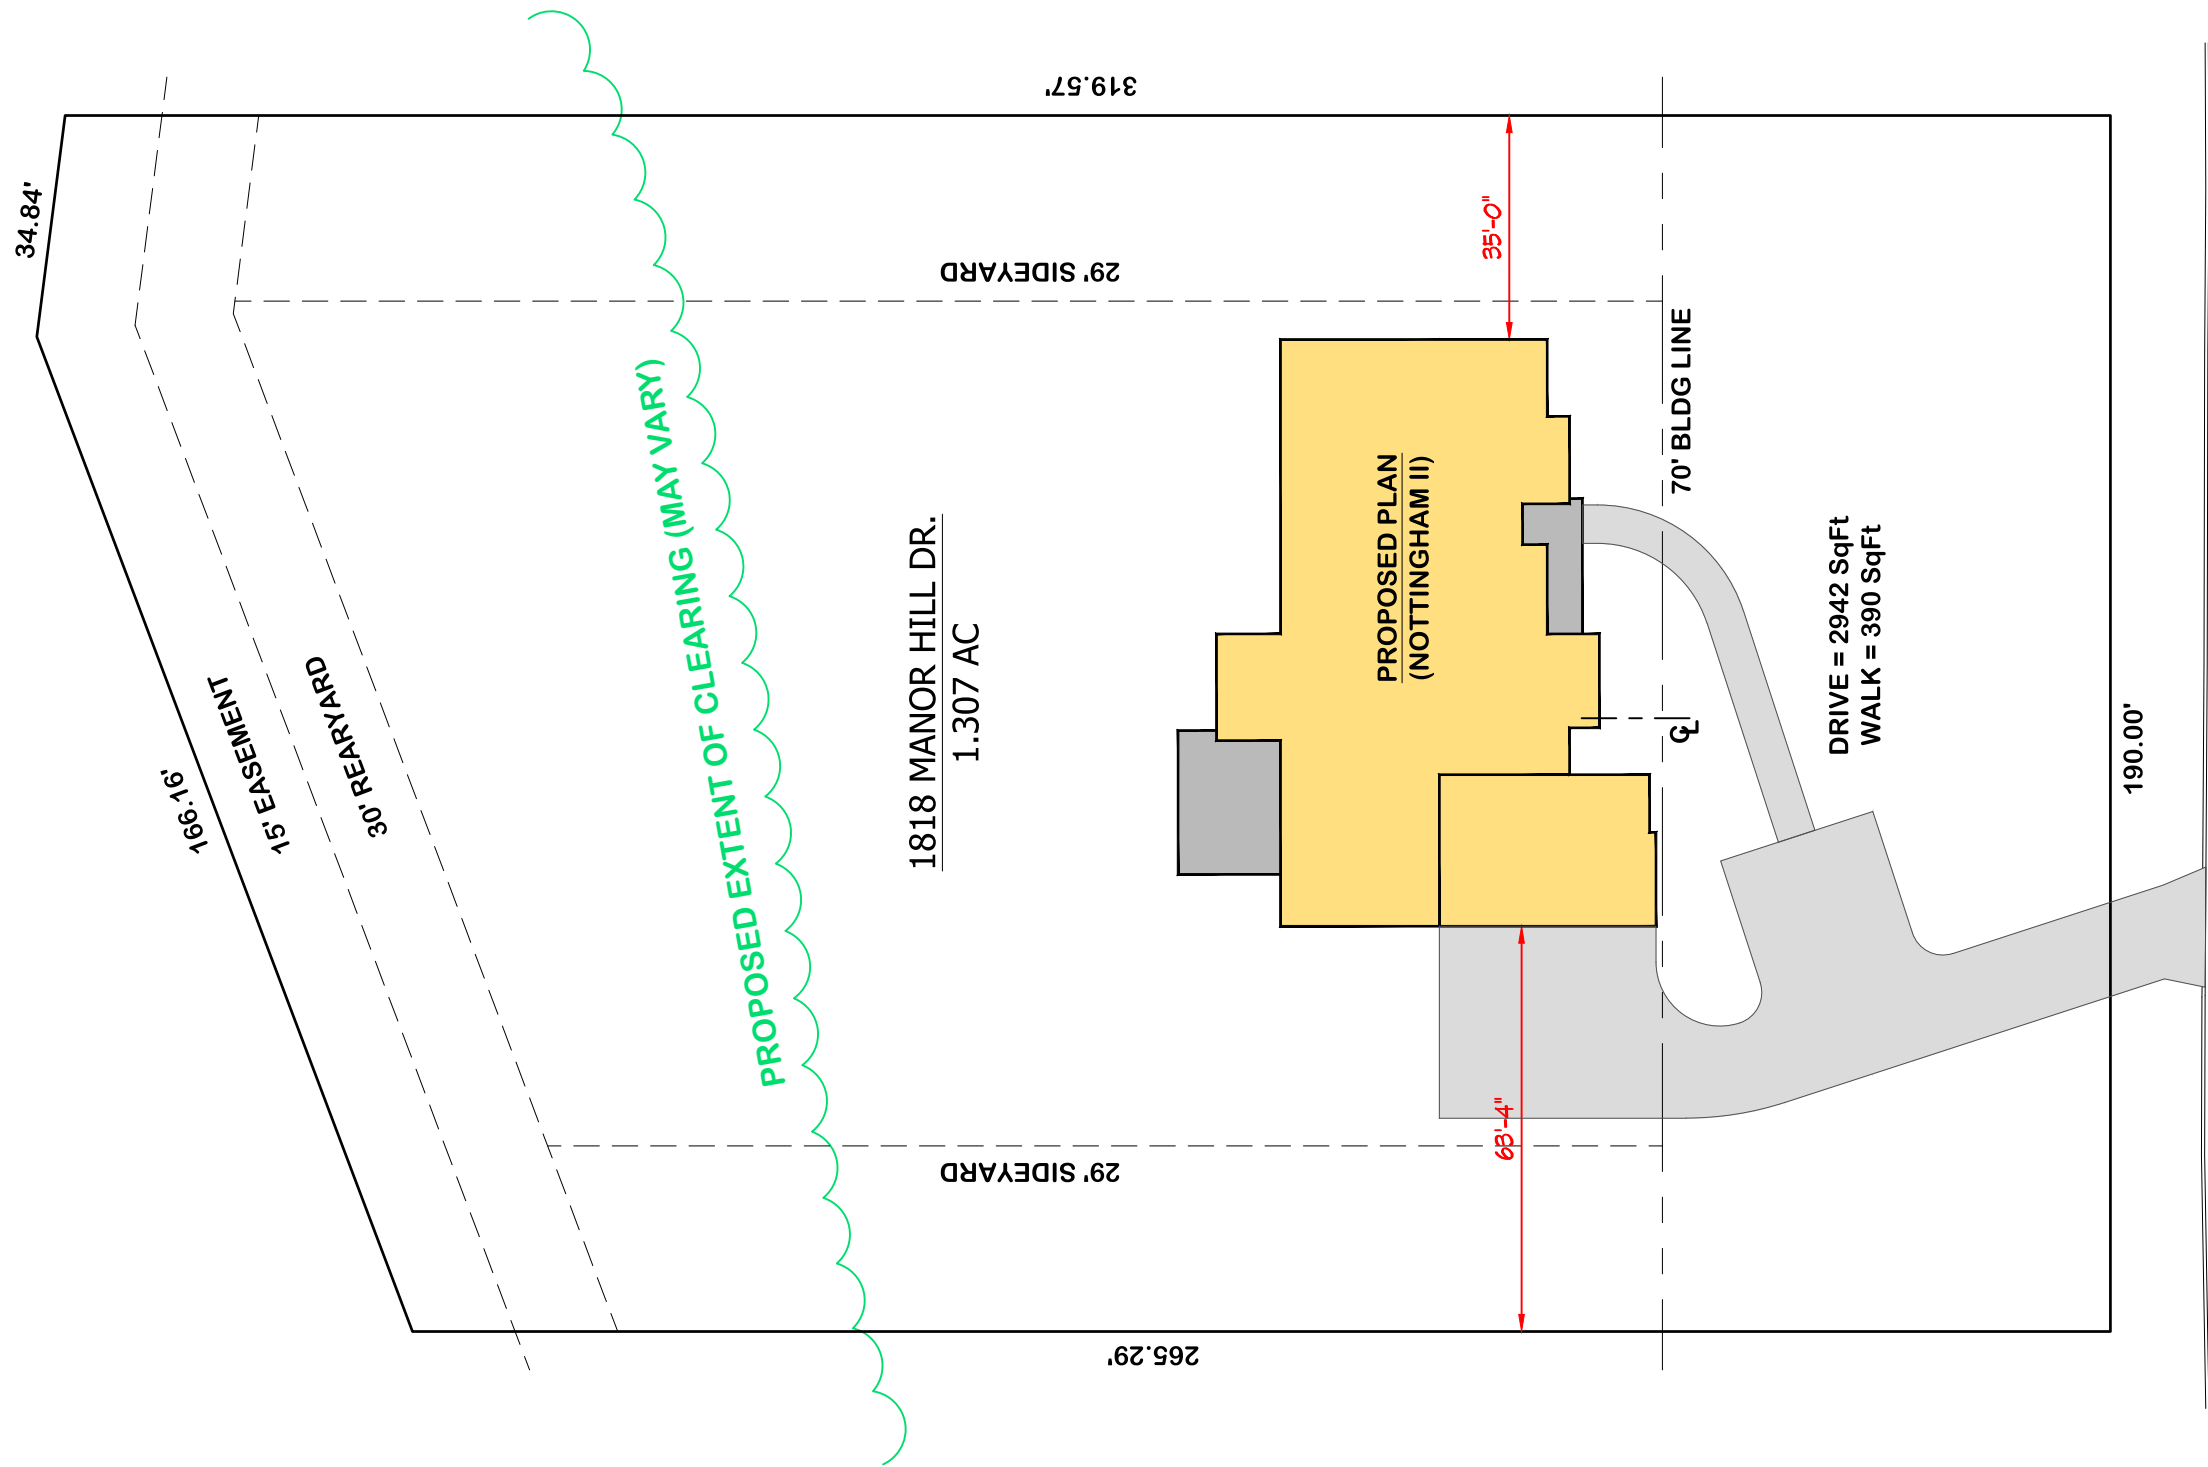

SITE PLAN

1" = 30'-0"

