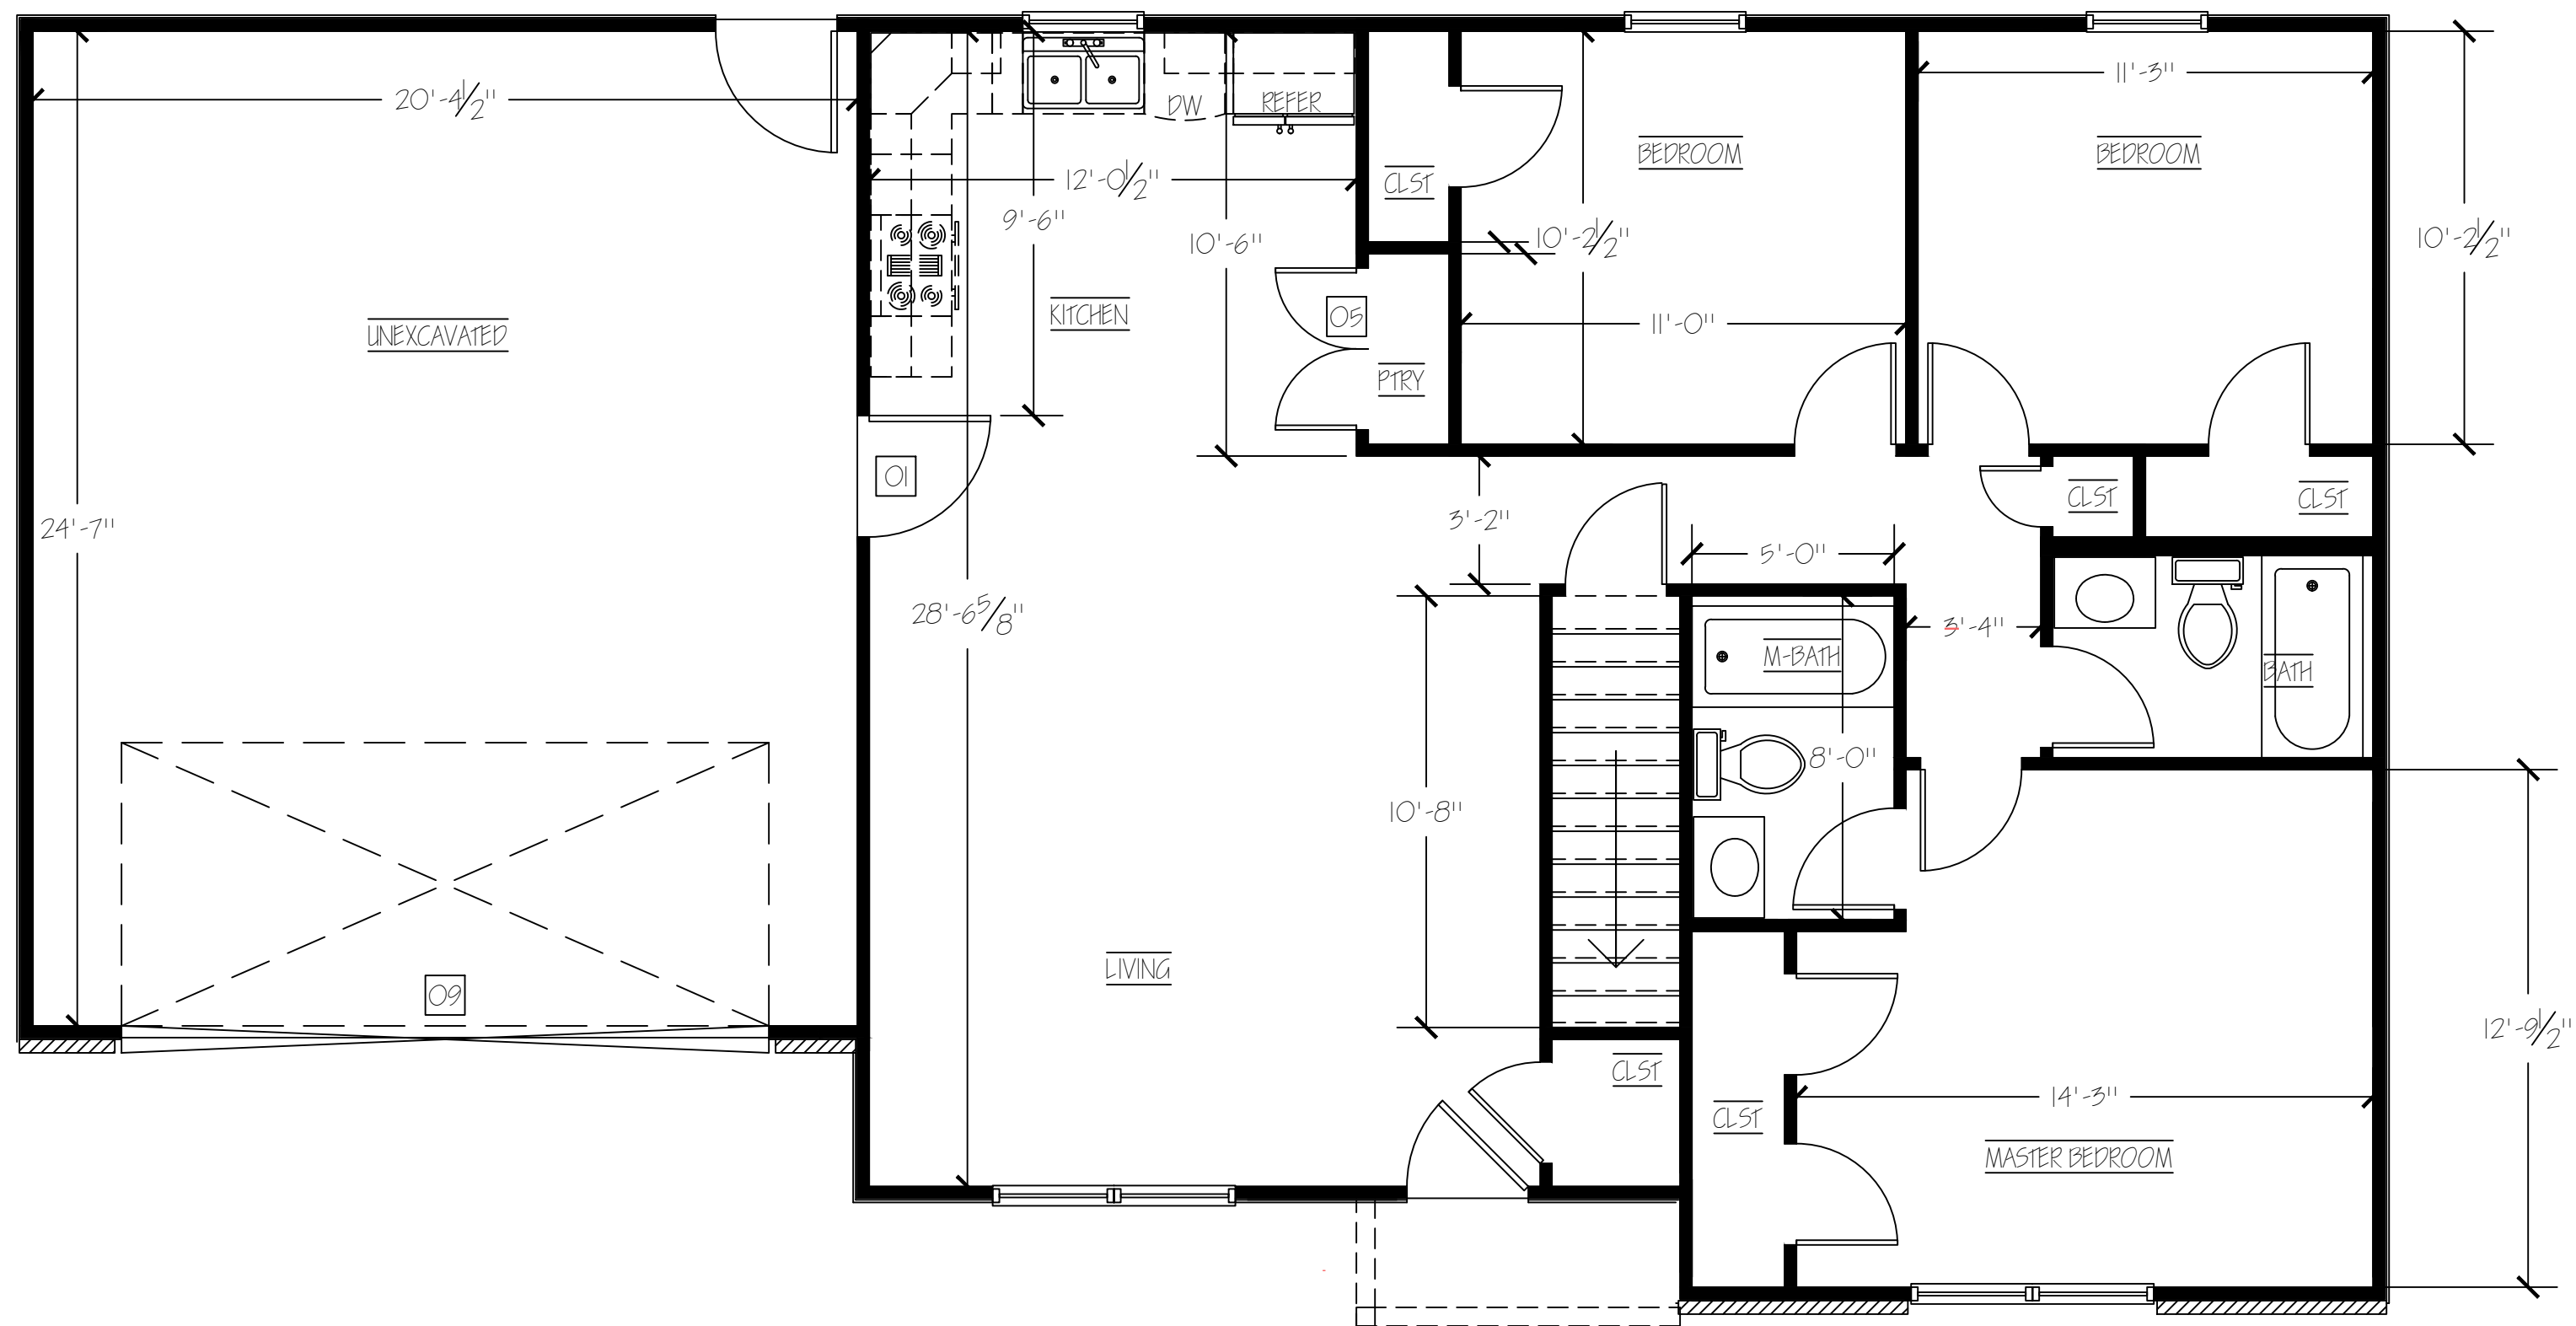


FIRST FLOOR PLAN

SCALE: 1/4" = 1'-0"

FLOOR PLANS ARE SUBJECT TO CHANGE BASED ON LOT GRADE, ROOFLINE, AND OTHER SITE-SPECIFIC CONDITIONS.

THE ABBEY 2 (1,155 SQ FT)


MARITZ INVESTMENTS

UNION, MO 63084 PLAT 7 LAKE LABADIE


DUPLICATION OF THIS DRAWING IS STRICTLY PROHIBITED WITHOUT PRIOR EXPRESSED WRITTEN CONSENT FROM MARITZ INVESTMENTS, LLC.

DRAWN BY:	PMM	SHEET #
CHECKED BY:	PMM	A2
DWG NO:	ABBREY_2_LH_PL17-2	
DATE:	2024.10.15	OF: 06

8' MAIN LEVEL

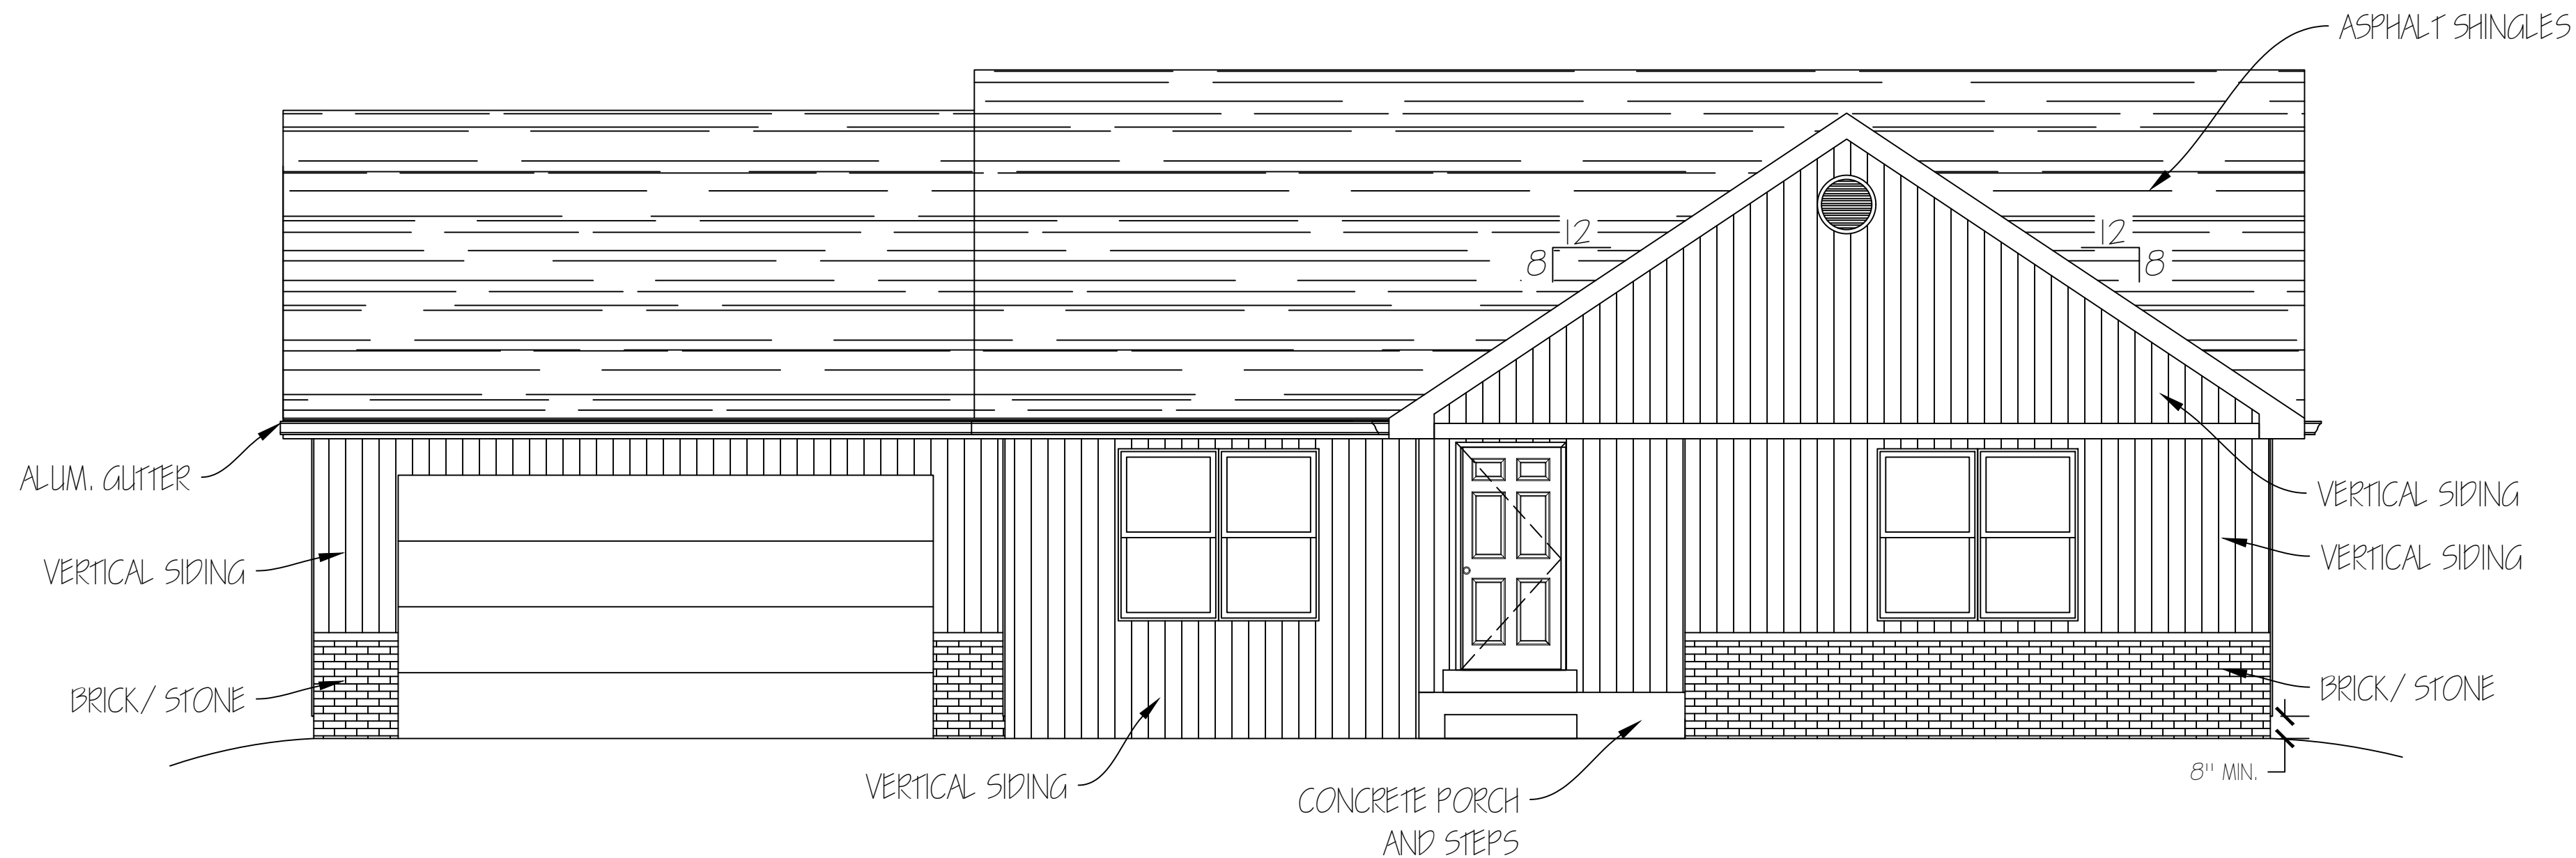

FRONT ELEVATION STANDARD ROOF
SCALE: $\frac{1}{4}" = 1'-0"$

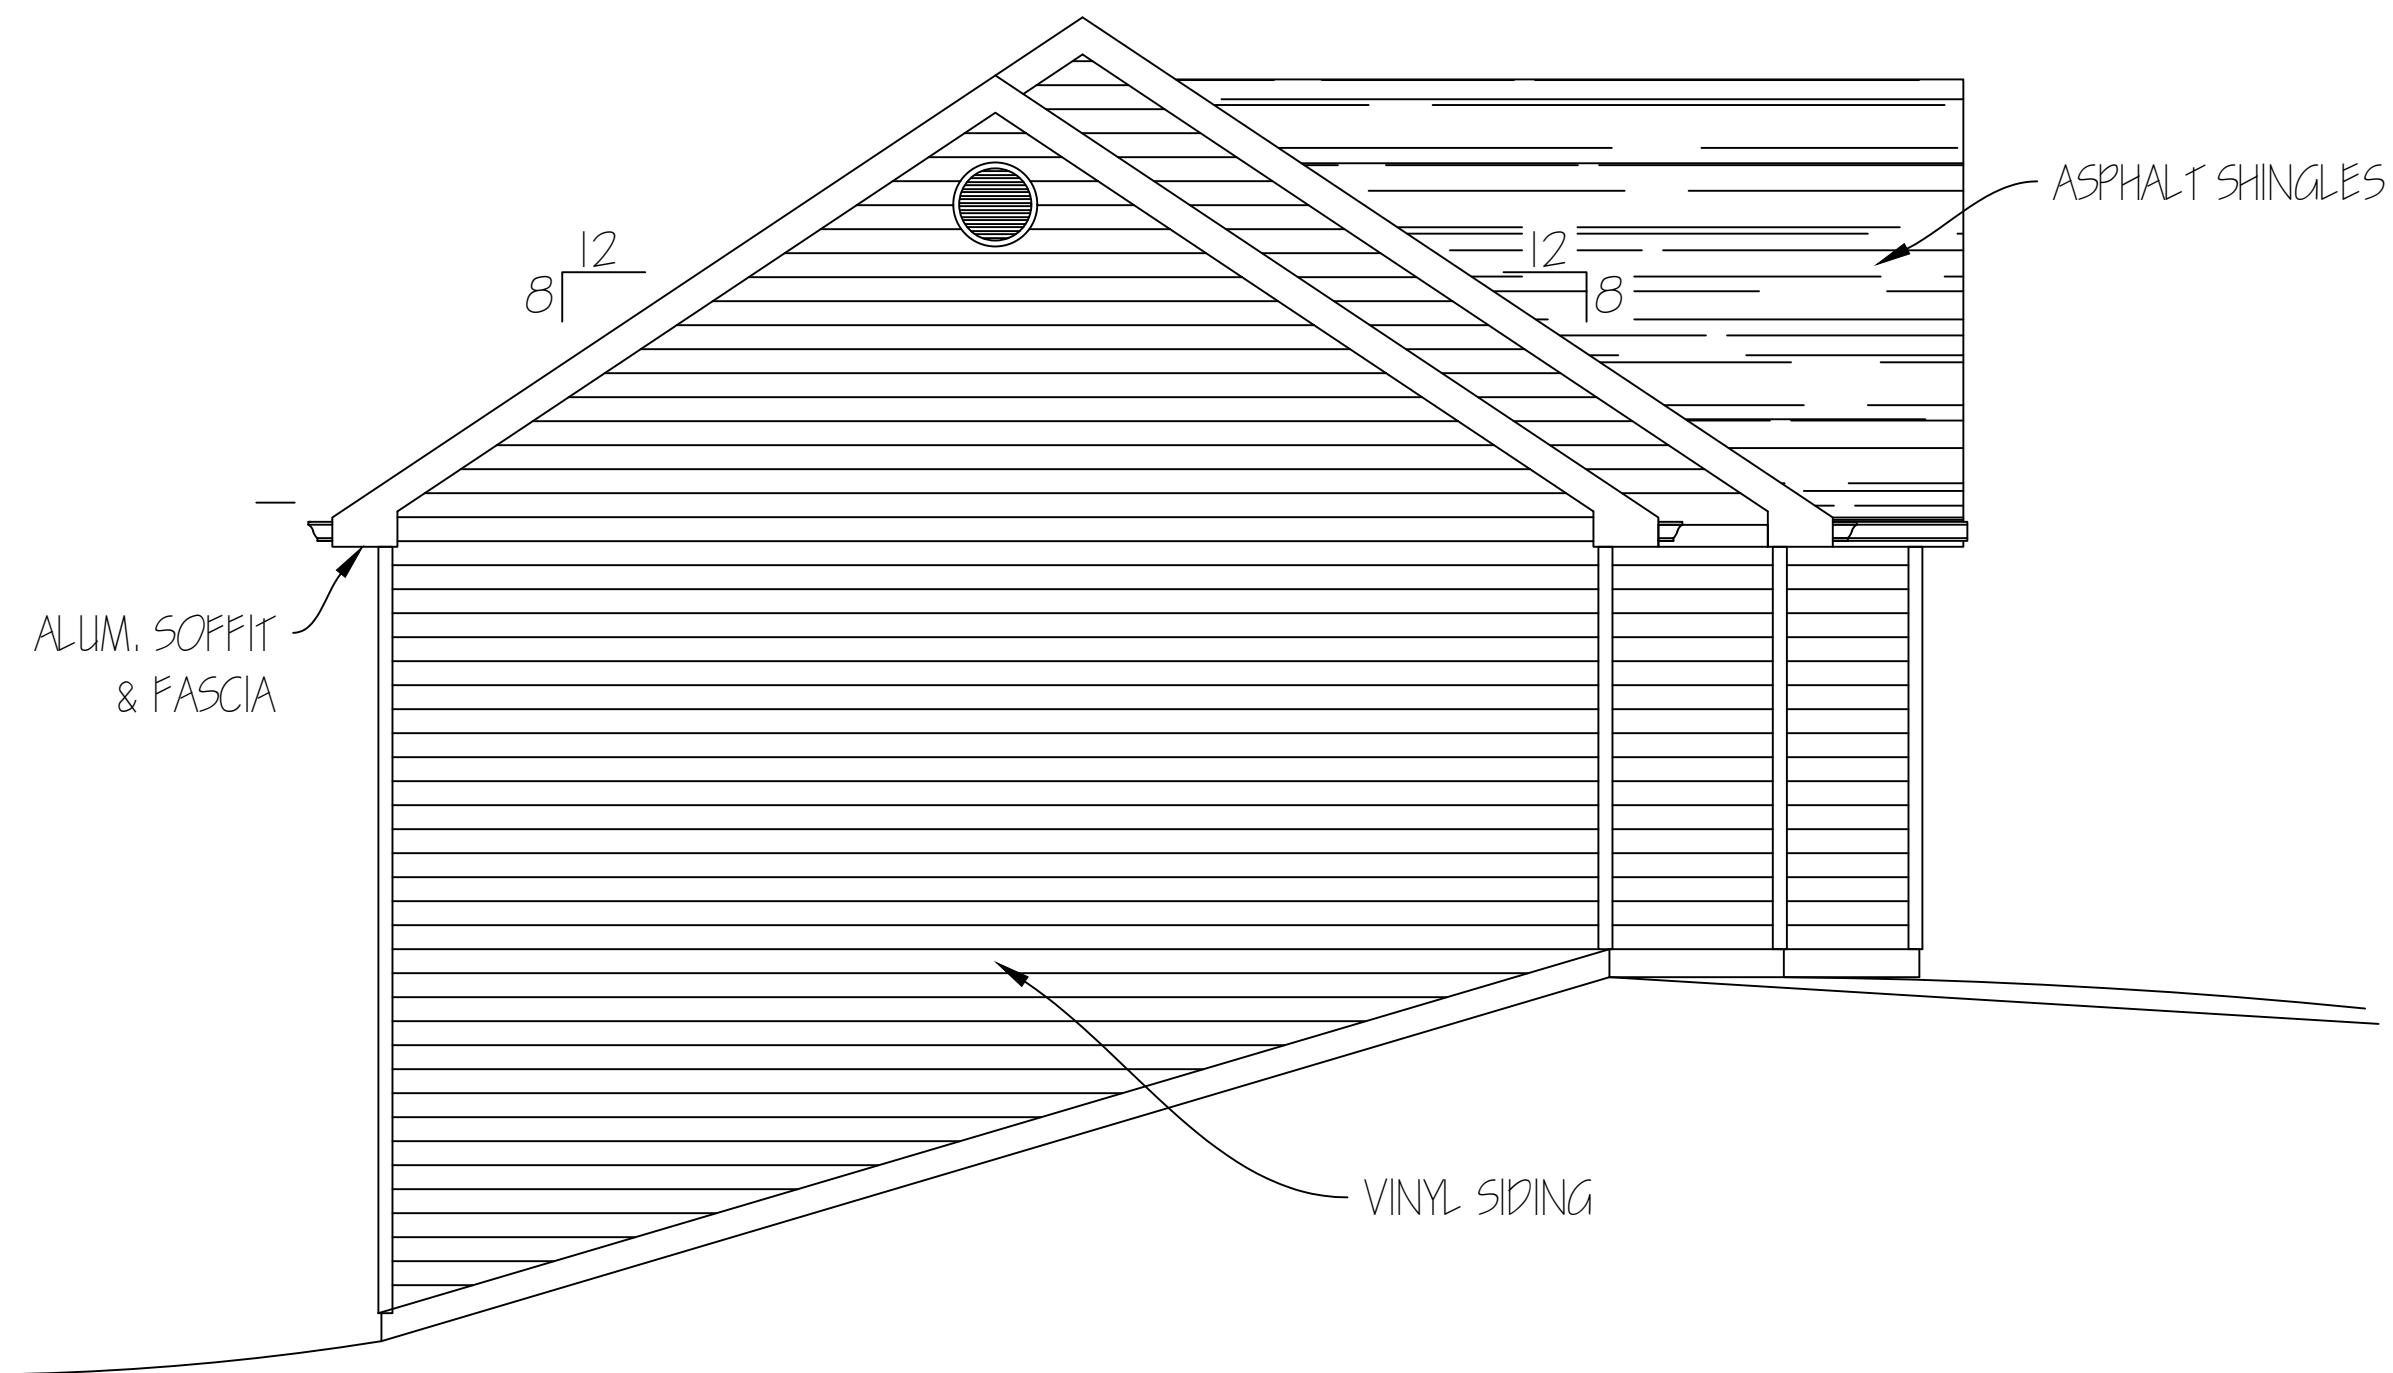

SIDE ELEVATION STANDAR ROOF
SCALE: $\frac{1}{4}" = 1'-0"$

FLOOR PLANS ARE SUBJECT
TO CHANGE BASED ON LOT
GRADE, ROOFLINE, AND OTHER
SITE-SPECIFIC CONDITIONS.


THE ABBEY 2 (1,155 SQ FT)

MARITZ INVESTMENTS

UNION, MO 63084 PLAT 7 LAKE LABADIE

DUPLICATION OF THIS
DRAWING IS STRICTLY
PROHIBITED WITHOUT PRIOR
EXPRESSED WRITTEN
CONSENT FROM MARITZ
INVESTMENTS, LLC.

DRAWN BY: PMM
CHECKED BY: PMM
DWG NO: ABBEY_2_LH_PL17-2
DATE: 2024.10.15
SHEET # A4
OF: 06

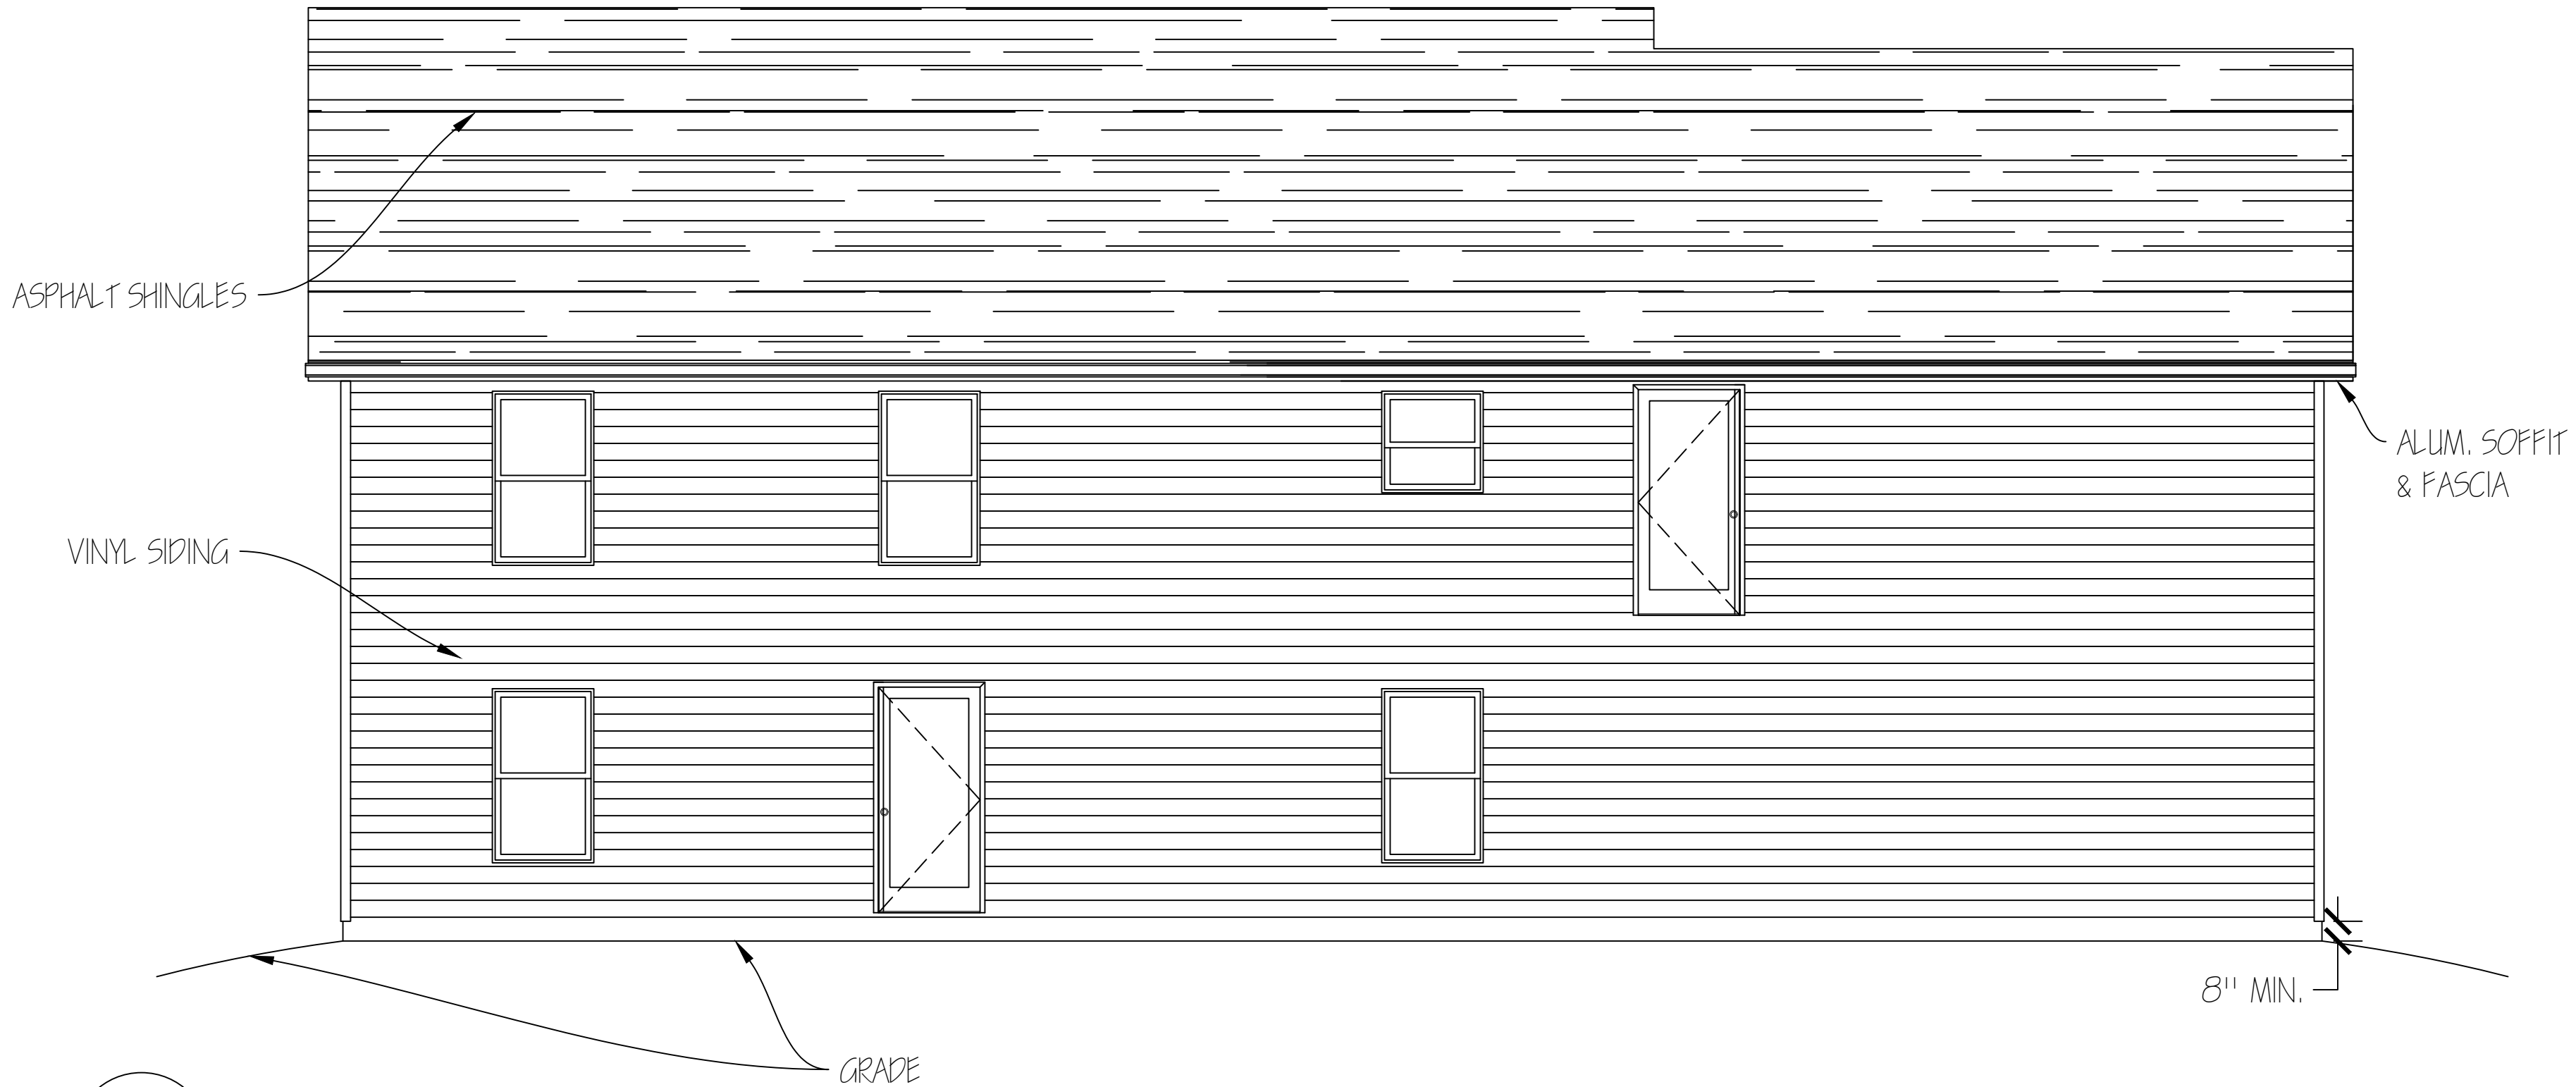

REAR ELEVATION STANDARD ROOF

SCALE: $\frac{1}{4}'' = 1'-0''$

ASPHALT SHINGLES



ALUM. SOFFIT
& FASCIA

8" MIN.

ALUM. SOFFIT
& FASCIA

8" MIN.

GRADE

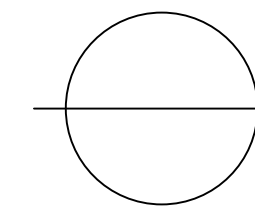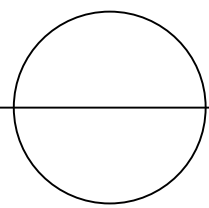

SIDE ELEVATION STANDAR ROOF

SCALE: $\frac{1}{4}'' = 1'-0''$

FLOOR PLANS ARE SUBJECT
TO CHANGE BASED ON LOT
GRADE, ROOFLINE, AND OTHER
SITE-SPECIFIC CONDITIONS.

THE ABBEY 2 (1,155 SQ FT)

MARITZ INVESTMENTS

UNION, MO 63084 PLAT 7 LAKE LABADIE

DUPLICATION OF THIS
DRAWING IS STRICTLY
PROHIBITED WITHOUT PRIOR
EXPRESSED WRITTEN
CONSENT FROM MARITZ
INVESTMENTS, LLC.

DRAWN BY: PMM SHEET #
CHECKED BY: PMM
DWG NO: A5
DATE: 2024.10.15 OF: 06