



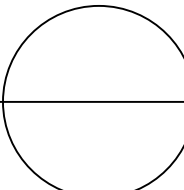


DRAWN BY: PMM
CHECKED BY: PMM
DWG NO: AMY_BSMNT_2_RH
DATE: 2024.09.21



FRONT ELEVATION STANDARD ROOF

SCALE: $\frac{1}{4}" = 1'-0"$

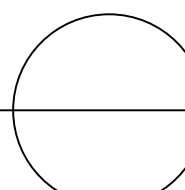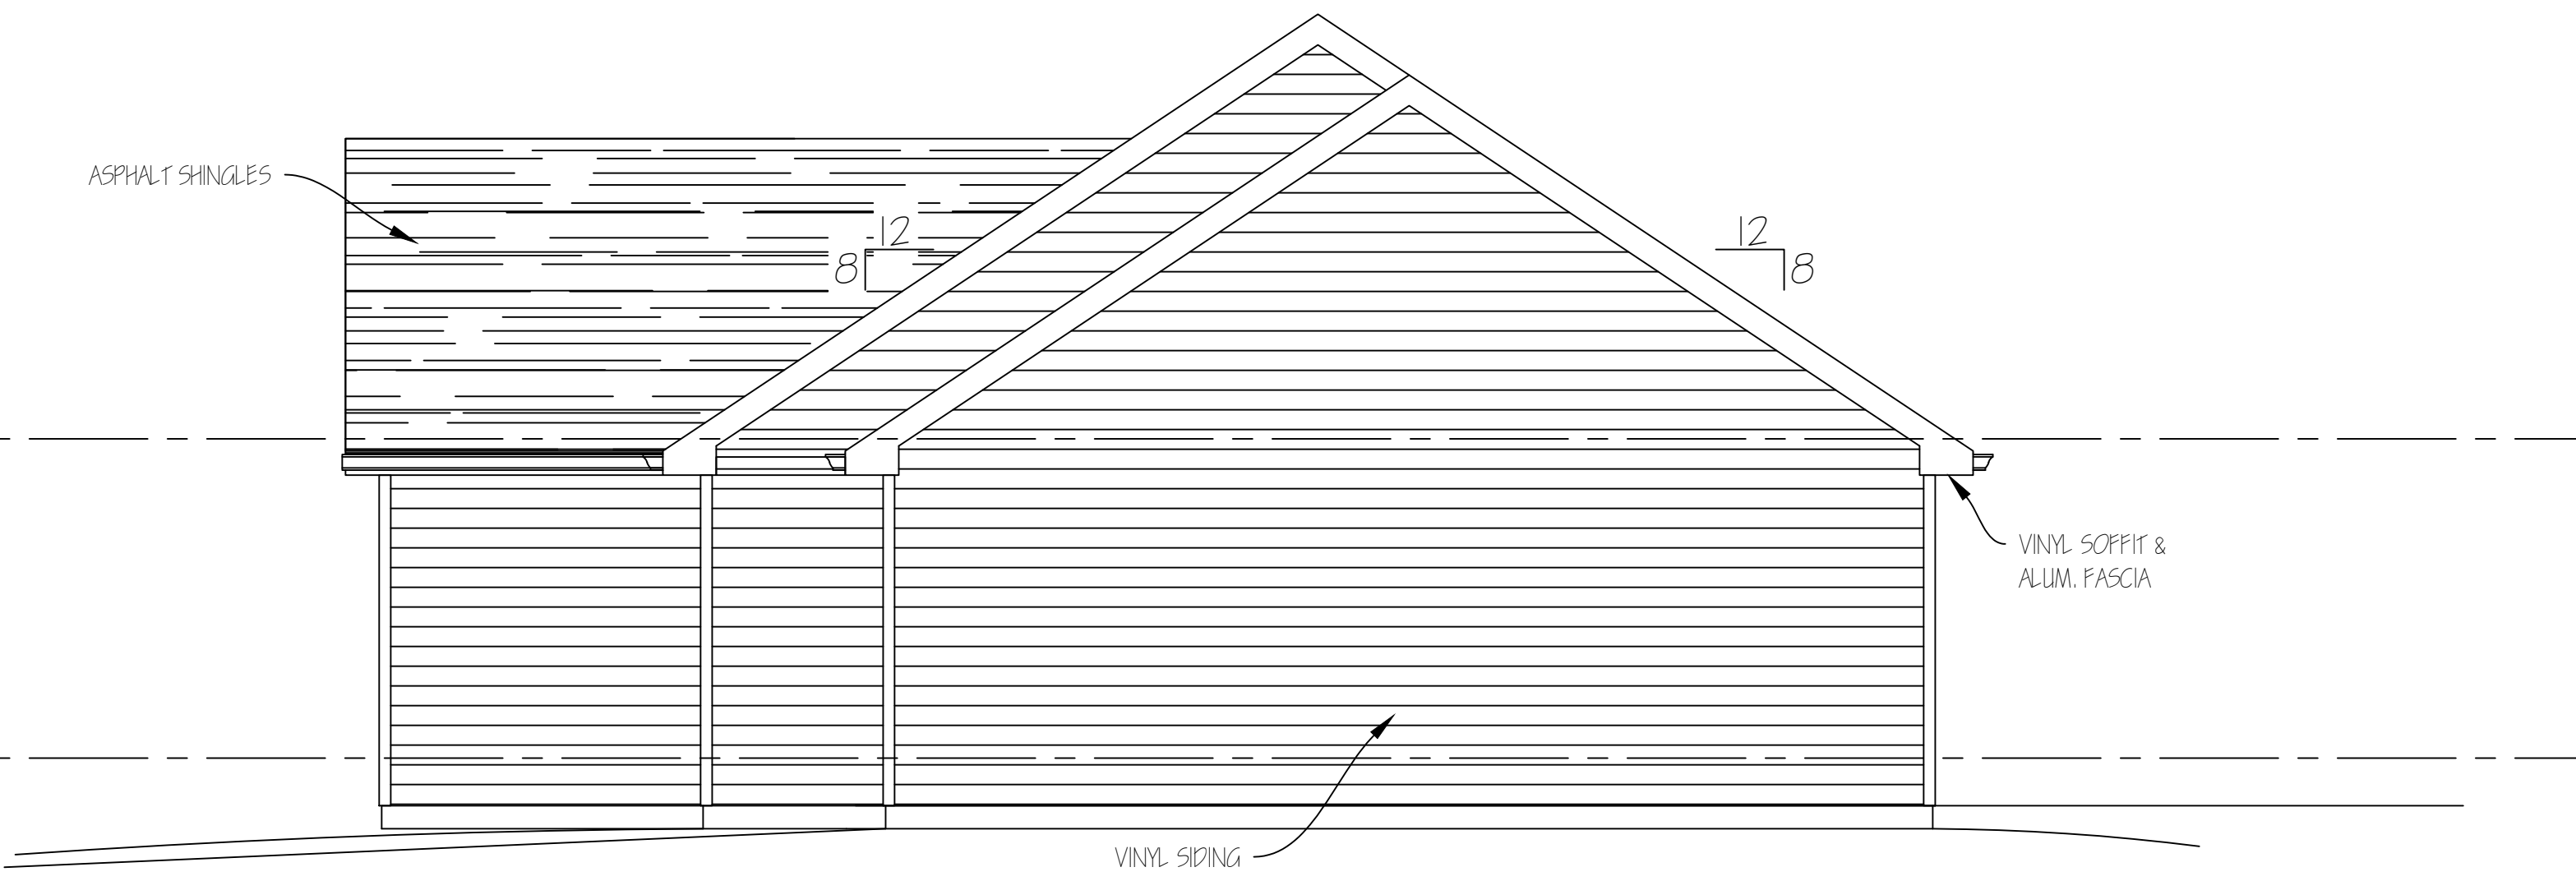

SIDE ELEVATION STANDAR ROOF

SCALE: $\frac{1}{4}" = 1'-0"$

THE AMY - RIGHT HAND (1,201 SQ FT)

MARITZ INVESTMENTS


UNION, MO 63084

DUPLICATION OF THIS
DRAWING IS STRICTLY
PROHIBITED WITHOUT PRIOR
EXPRESSED WRITTEN
CONSENT FROM MARITZ
INVESTMENTS, LLC.

DRAWN BY:	PMM	SHEET #
CHECKED BY:	PMM	A4
DWG NO:	AMY_BSMNT_2_RH	
DATE:	2024.09.21	OF: 07



REAR ELEVATION STANDARD ROOF
SCALE: $\frac{1}{4}" = 1'-0"$

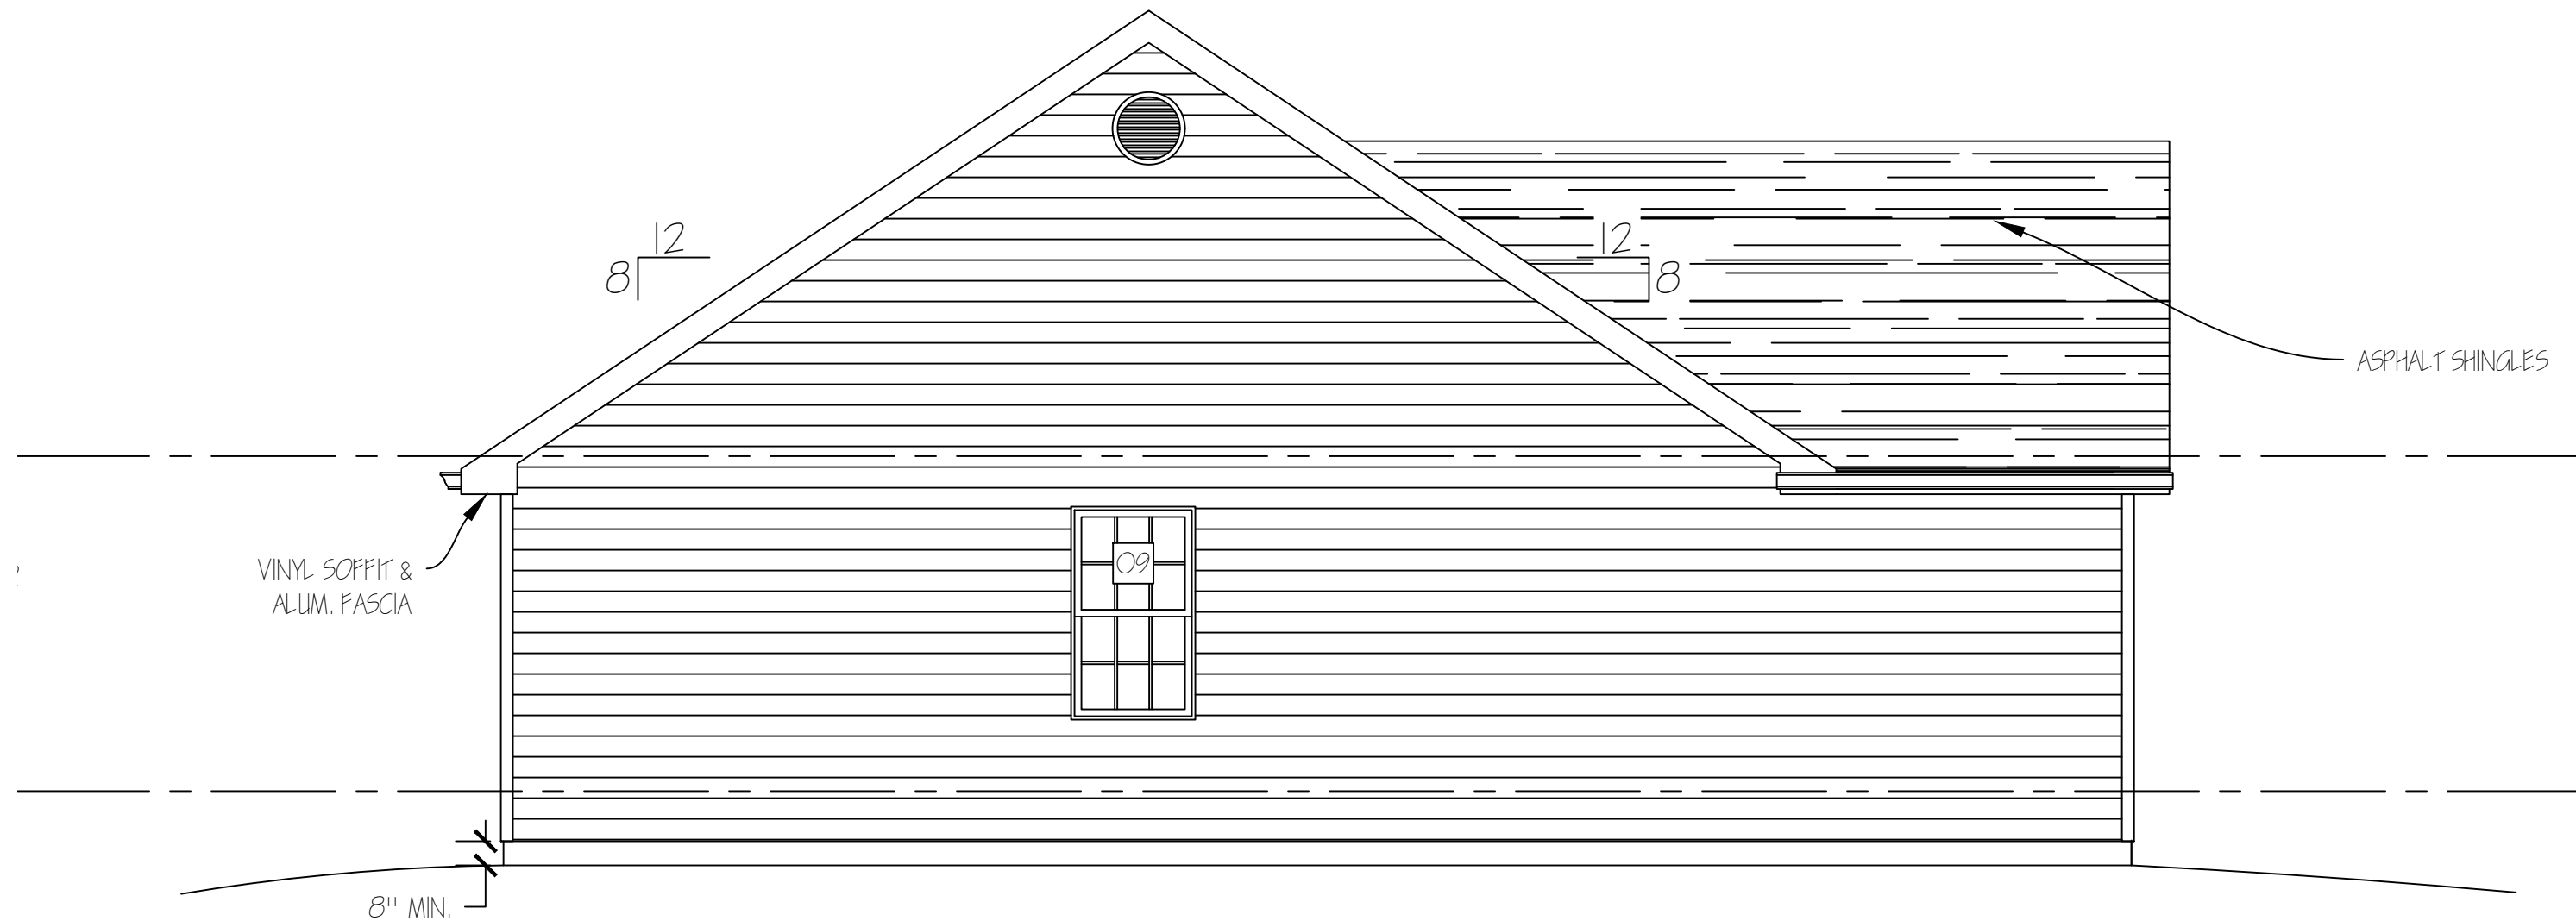

SIDE ELEVATION STANDAR ROOF
SCALE: $\frac{1}{4}" = 1'-0"$

THE AMY - RIGHT HAND (1,201 SQ FT)

MARITZ INVESTMENTS

UNION, MO 63084

DUPLICATION OF THIS
DRAWING IS STRICTLY
PROHIBITED WITHOUT PRIOR
EXPRESSED WRITTEN
CONSENT FROM MARITZ
INVESTMENTS, LLC.

DRAWN BY: PMM
CHECKED BY: PMM
DWG NO: AMY_BSMNT_2_RH
DATE: 2024.09.21
SHEET # A5
OF: 07